


West Elevation  
1/8" = 1'-0"

2  
A-300

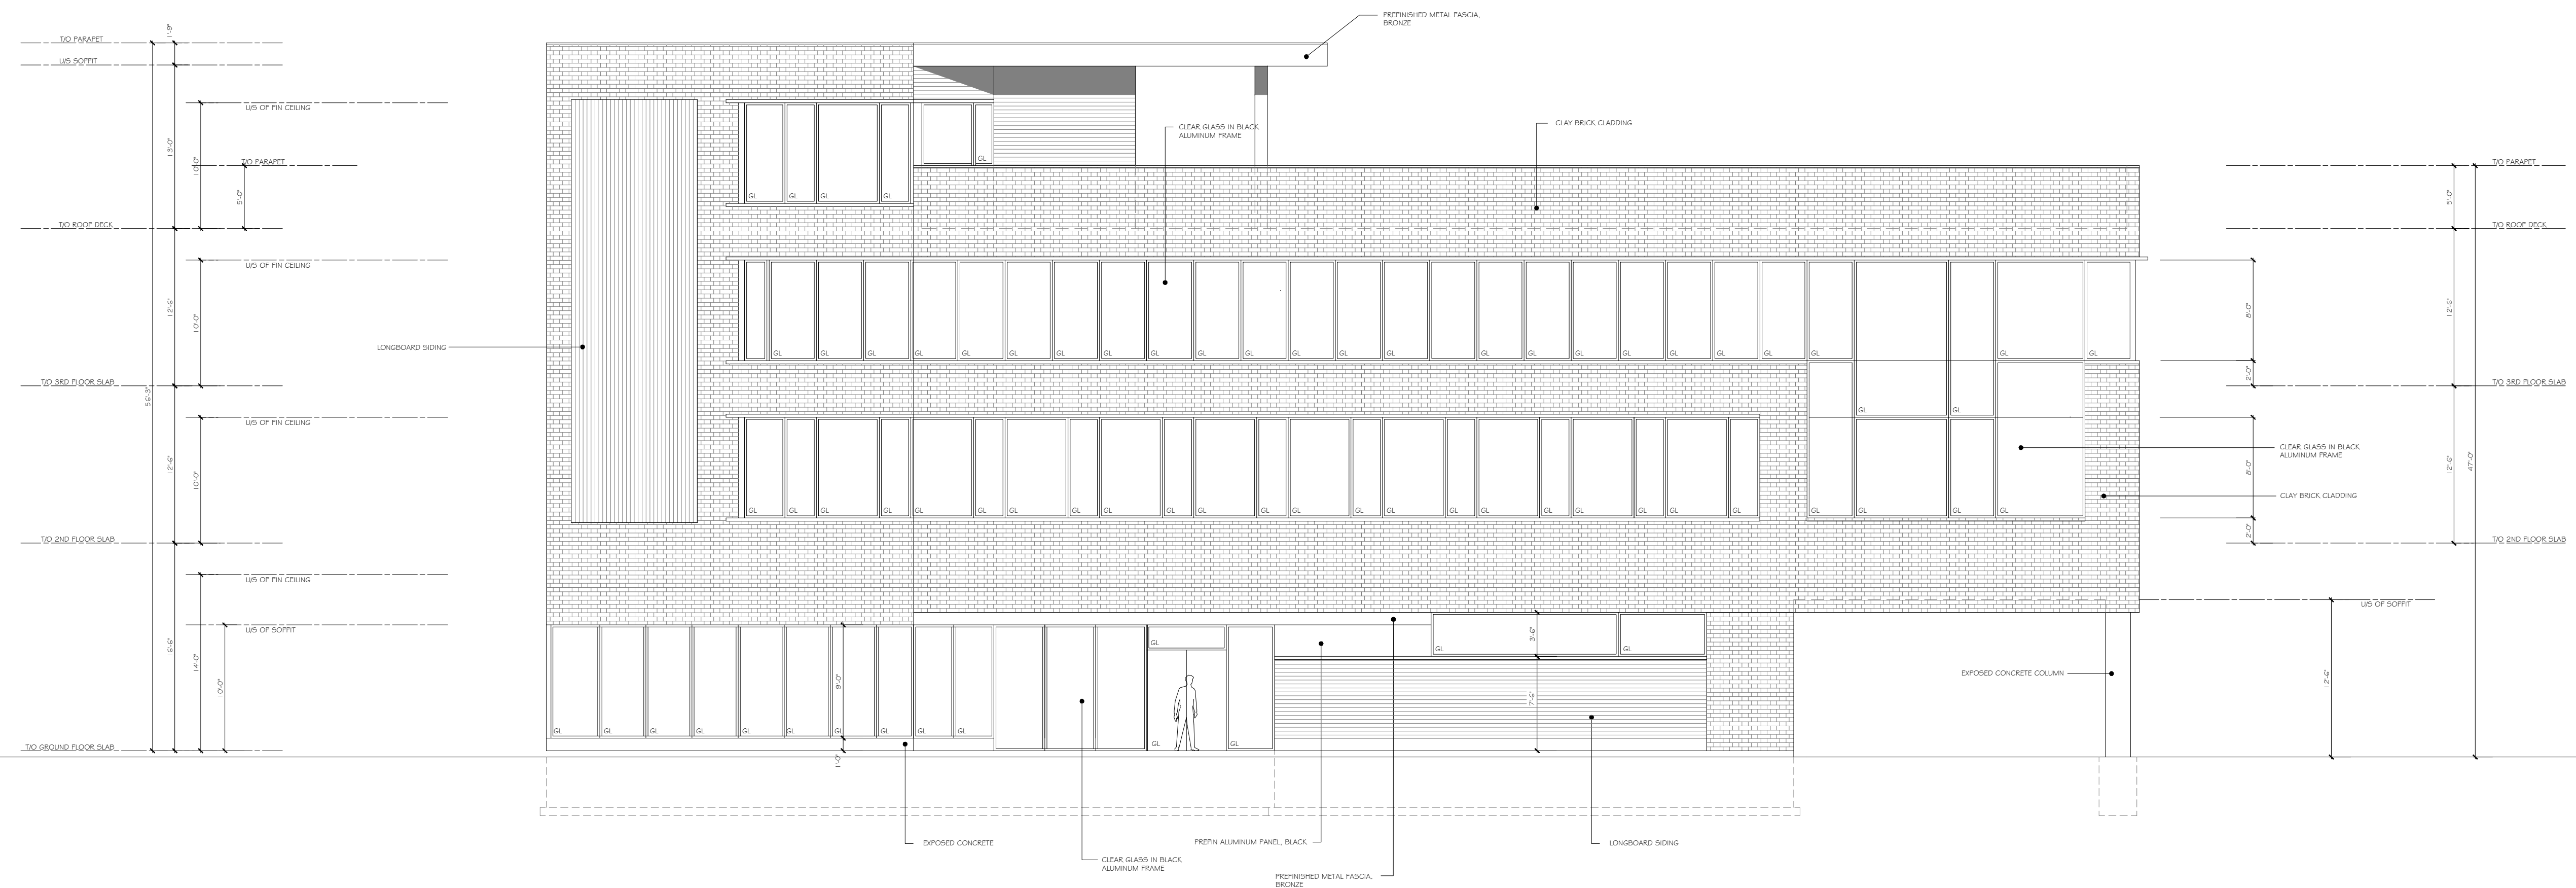

North Elevation  
1/8" = 1'-0"

1  
A-300

General Notes

Date	Description	Initial
2021-12-10	Issued for Site Plan Revisions	-
2020-12-10	Issued for Review	-

orangeink design inc.

134 Park Lawn Road  
Toronto, ON  
M5Y 1T8

Contact: Tony Diodati  
416-838-0086  
livemodern@orangeink.ca

SITE PLAN REVISIONS

Issue date	Project No.	Drawn by	Checked by
2021-12-10	20-008	TD	-

Commercial Building  
3228 South Service Road


Oakville, Ont.

Elevations  
Proposed

Drawing title


A-300

Sheet no.

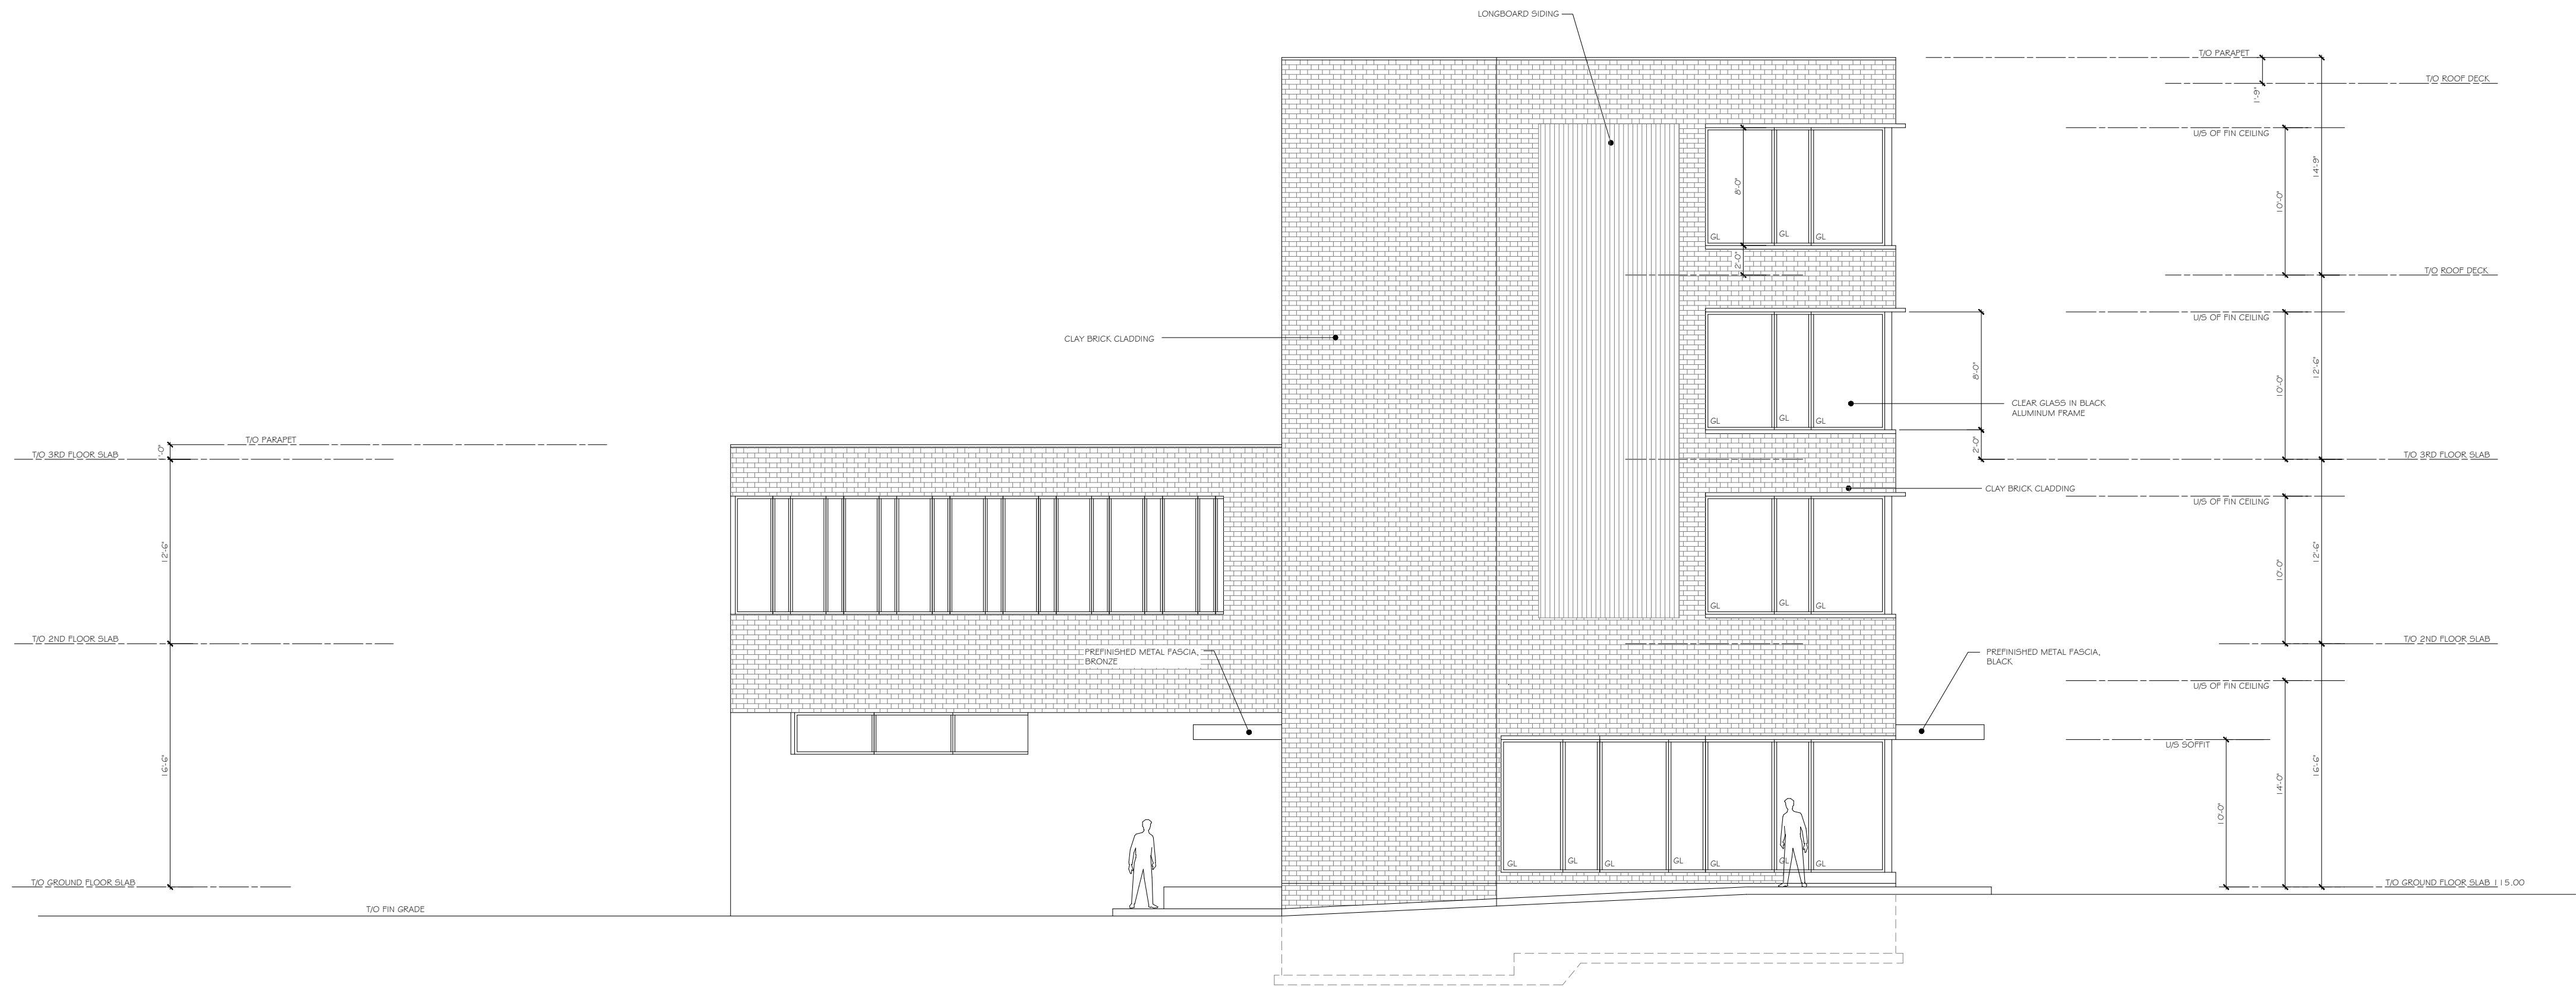

East Elevation  
1/8" = 1'-0"

2  
A-301

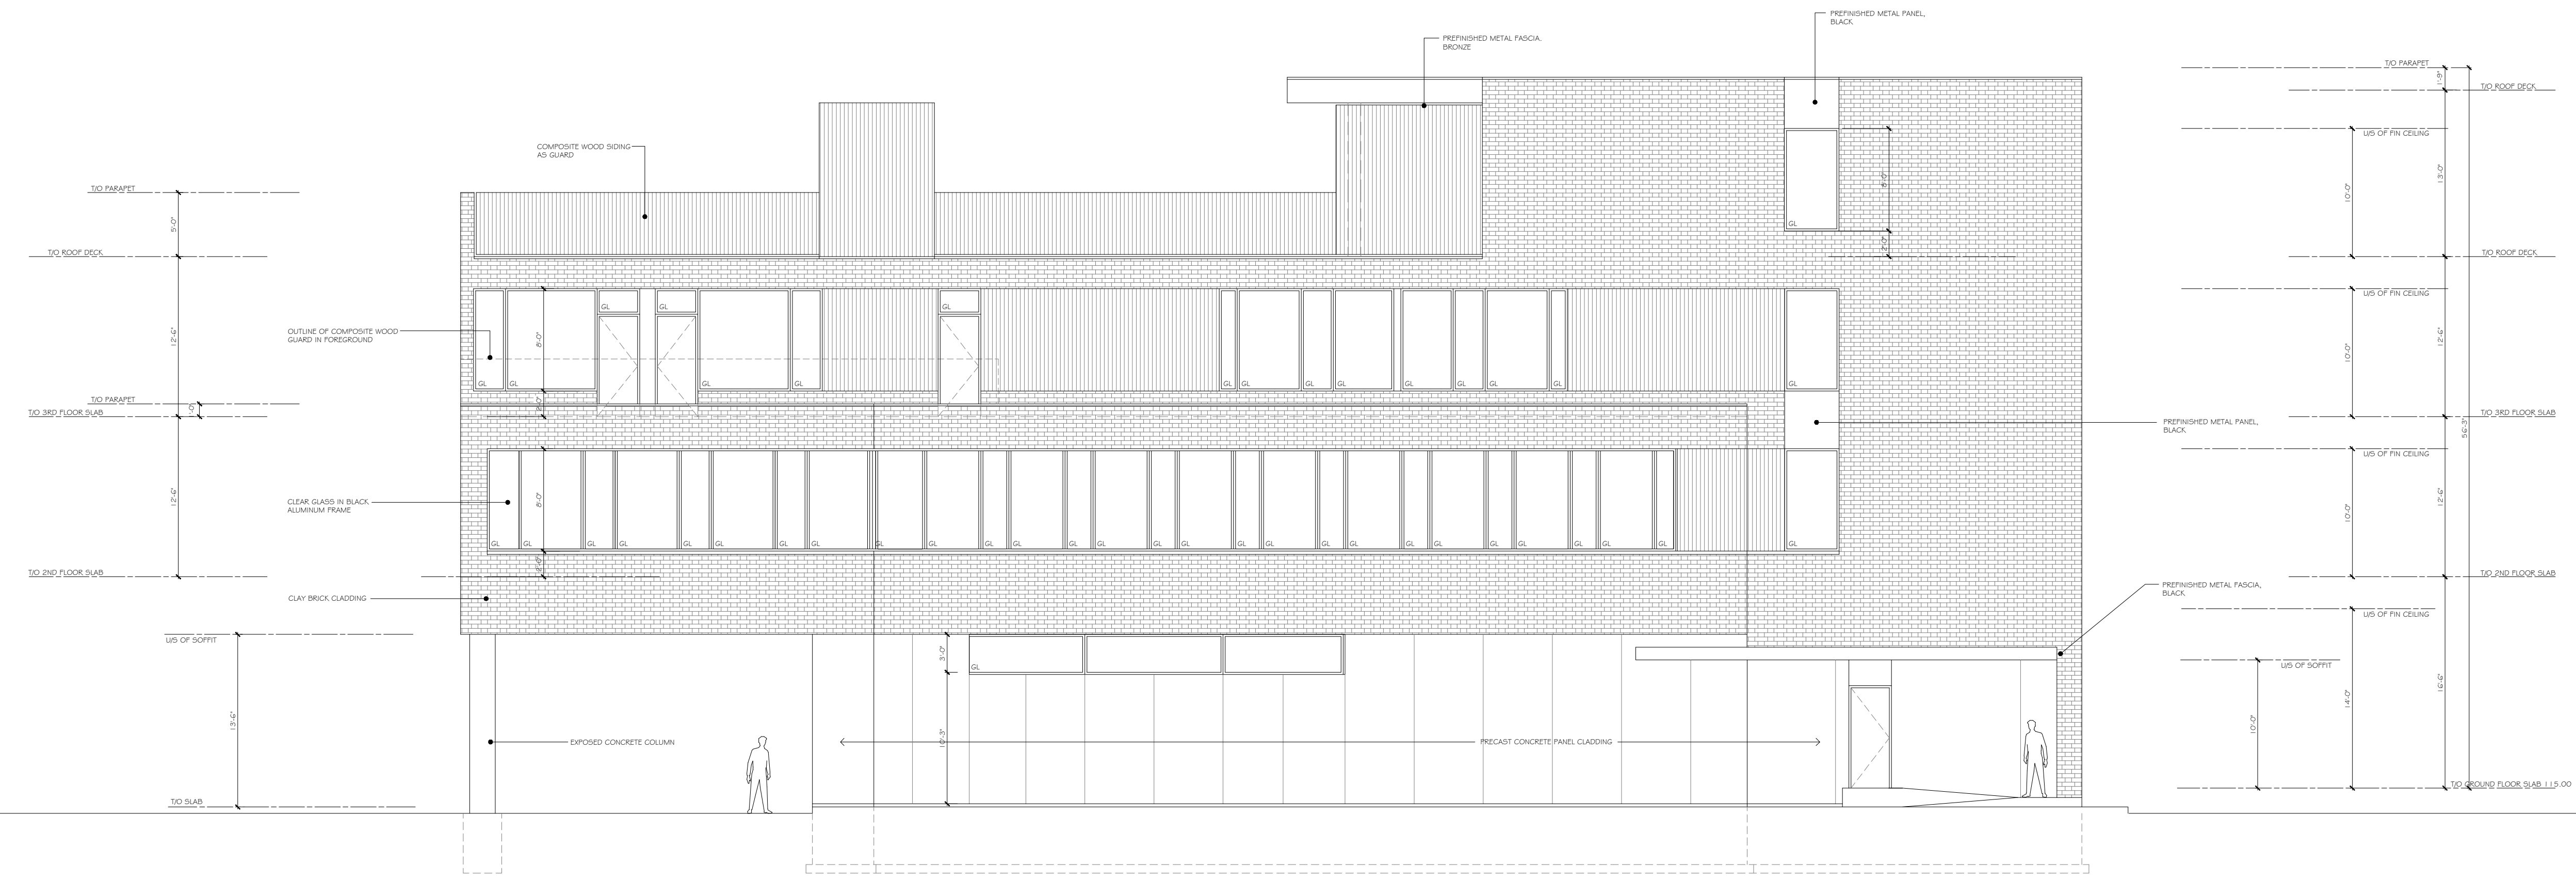

South Elevation  
1/8" = 1'-0"

1  
A-301

General Notes

Date	Description	Initial
2021-12-10	Issued for Site Plan Revisions	-
2020-12-10	Issued for Review	-

orangeink design inc.

134 Park Lawn Road  
Toronto, ON  
M6Y 1T8  
Contact: Tony Diodati  
416-838-0086  
livemodern@orangeink.ca

SITE PLAN REVISIONS

Issue date	Project No.	Drawn by	Checked by
2021-12-10	20-008	TD	-

Commercial Building  
3228 South Service Road

Oakville, Ont.

Elevations  
Proposed

Drawing title

A-301

Sheet no.