



1 NORTH ELEVATION
P-07


0 2 5 10m
1:200 WHEN PLOTTED ON A1 SHEET SIZE



2 EAST ELEVATION
P-07

0 2 5 10m
1:200 WHEN PLOTTED ON A1 SHEET SIZE

TAG	MATERIAL DESCRIPTION	TAG	MATERIAL DESCRIPTION
04-01	BRICK VENEER TYPE 1	07-23	ALUMINUM CURTAIN WALL FRAMING
04-02	BRICK VENEER TYPE 2	07-25	ALUMINUM WINDOW
04-04a	ARCH. BLOCK TYPE 1 - SMOOTH (400x600)	07-26	ALUMINUM DOOR WITH GLAZING
04-04c	ARCH. BLOCK TYPE 2 - ROCK-STONE (400x600)	07-28	COMPOSITE METAL PANEL
05-01	ALUMINUM + GLASS GUARDRAILS - RAILINGS, POSTS, PLATES	08-02	OVERHEAD INSULATED GARAGE DOOR
05-02	DECORATIVE METAL FENCING	09-01	EXTERIOR HM DOORS
05-07	GLASS CANOPY W/ WHITE INTERLAYER		
07-04	METAL CLADDING EXTERIOR WALL @ TOWN SQUARE		

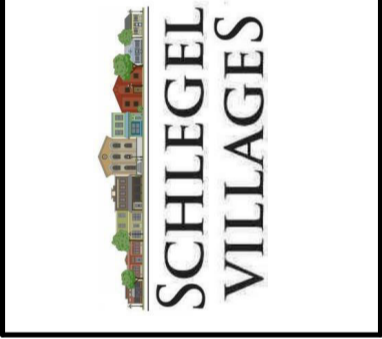

Schlegel Villages Oakville LTC
Oakville, ON

EXTERIOR ELEVATIONS

SCHLEGEL VILLAGES
Project No.: 835
Drawn By: JVO
Plot Date: 2024-01-19
YYYY-MM-DD




110-700 Richmond St. London ON Canada N6A 5C7
 P 519 432 6644 F 519 432 6737
 cornerstonearchitecture.ca

CORNERSTONE
 A R C H I T E C T U R E

© 2024 Cornerstone Architecture Incorporated. All Rights Reserved.

2024-01-12 Issued for LTC Preliminary Design ReSubmission
 2024-01-18 Issued for Site Plan Application

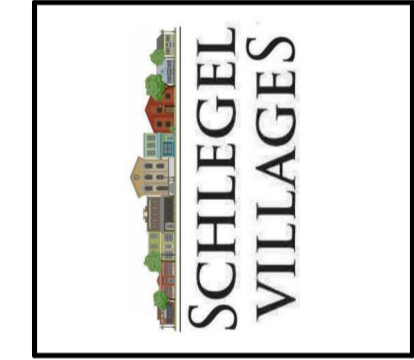


Schlegel Villages Oakville LTC
 Oakville, ON

EXTERIOR ELEVATIONS

Project No.: 835
 Drawn By: JVO
 Plot Date: 2024-01-19
 YYYY-MM-DD

P-08

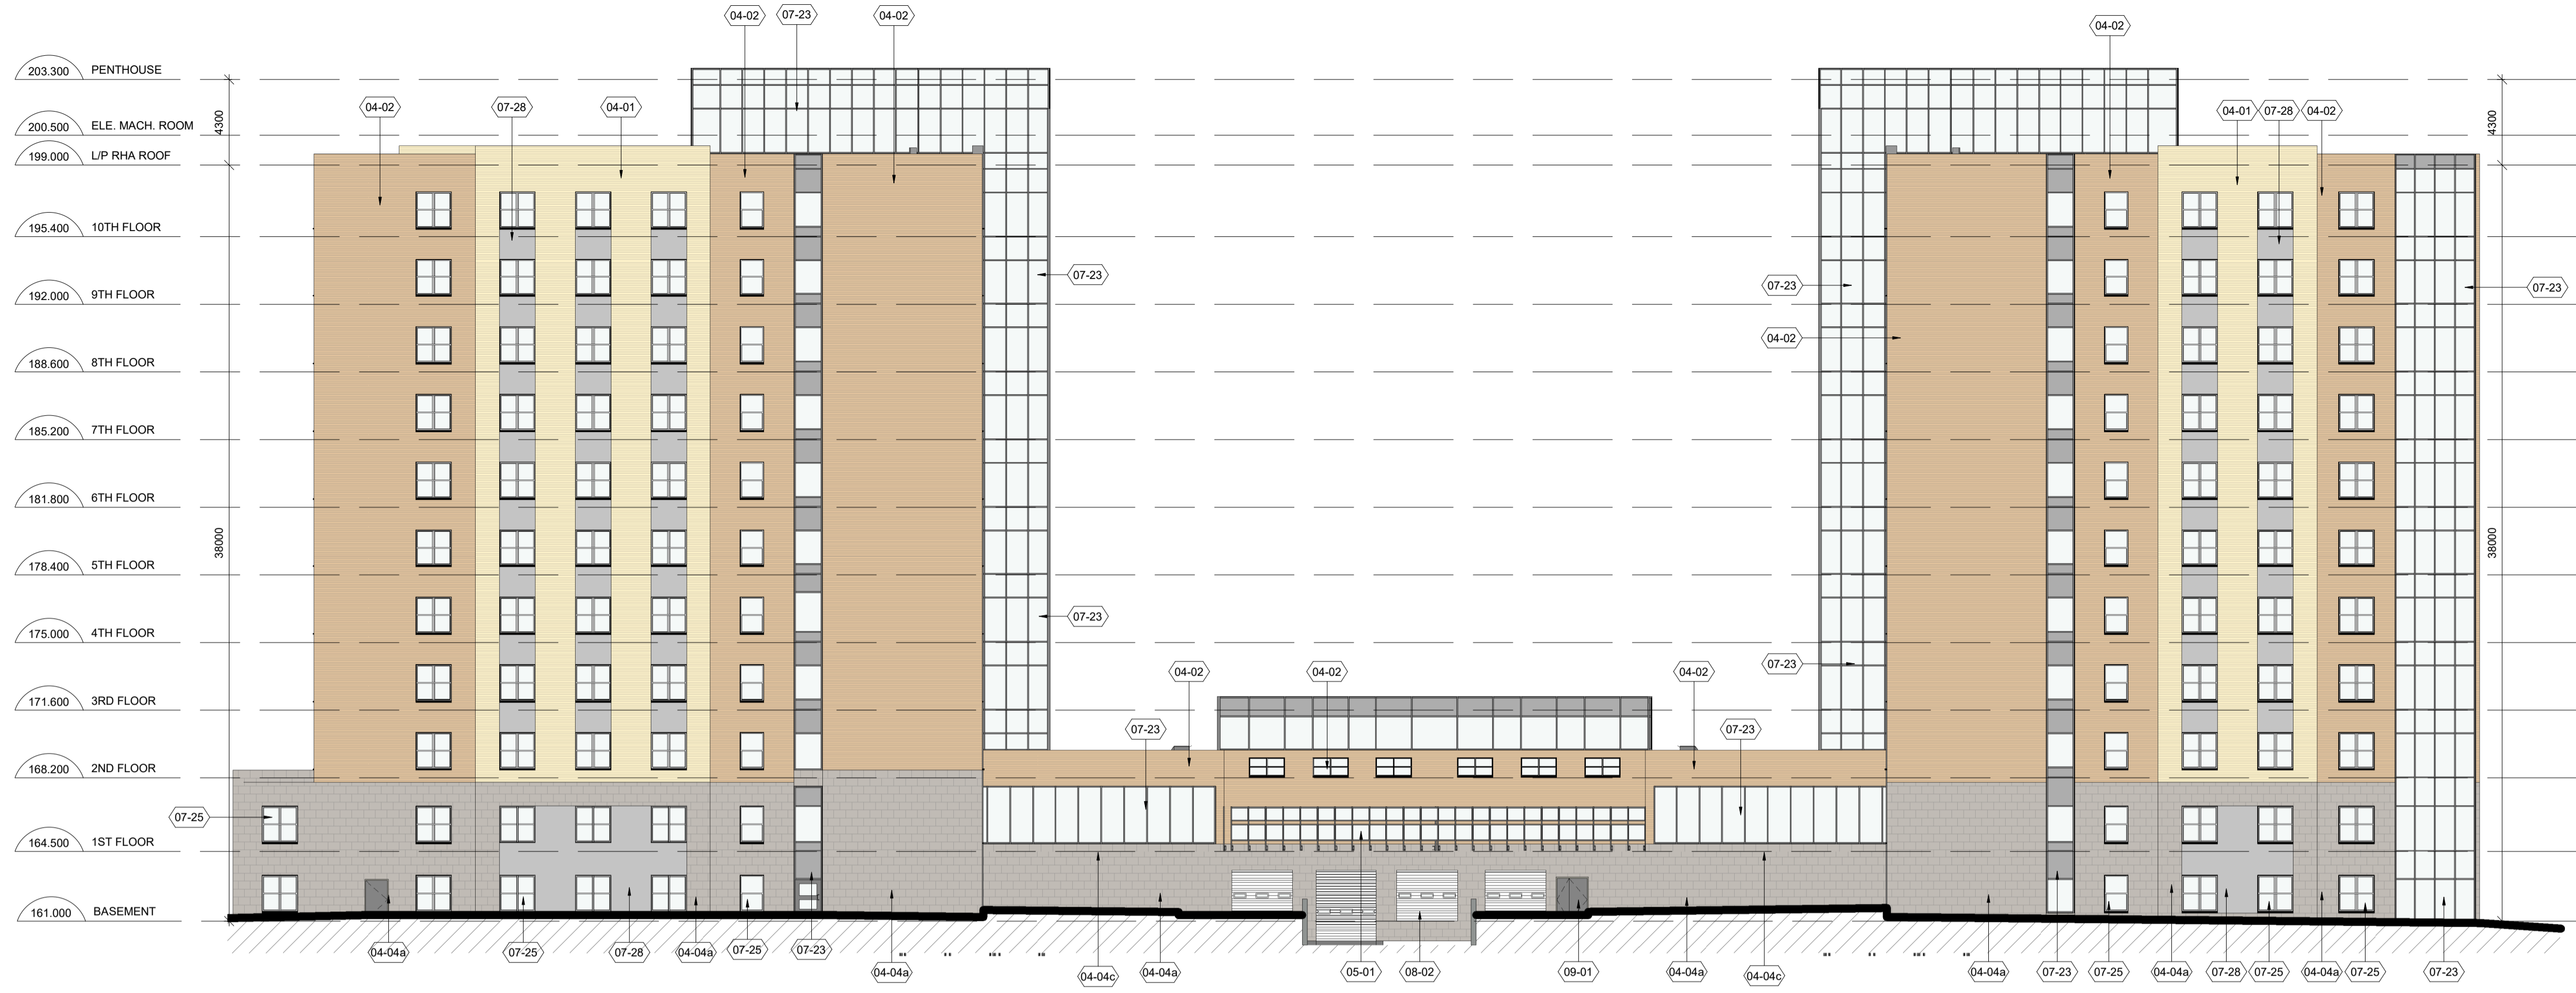


1 SOUTH ELEVATION
 P-08
 0 2 5 10m
 1:200 WHEN PLOTTED ON A1 SHEET SIZE




2 WEST ELEVATION
 P-08
 0 2 5 10m
 1:200 WHEN PLOTTED ON A1 SHEET SIZE

TAG	MATERIAL DESCRIPTION	TAG	MATERIAL DESCRIPTION
04-01	BRICK VENEER TYPE 1	07-23	ALUMINUM CURTAIN WALL FRAMING
04-02	BRICK VENEER TYPE 2	07-25	ALUMINUM WINDOW
04-04a	ARCH. BLOCK TYPE 1 - SMOOTH (400x600)	07-26	ALUMINUM DOOR WITH GLAZING
04-04c	ARCH. BLOCK TYPE 2 - ROCK-STONE (400x600)	07-28	COMPOSITE METAL PANEL
05-01	ALUMINUM + GLASS GUARDRAILS - RAILINGS, POSTS, PLATES	08-02	OVERHEAD INSULATED GARAGE DOOR
05-02	DECORATIVE METAL FENCING	09-01	EXTERIOR HM DOORS
05-07	GLASS CANOPY W/ WHITE INTERLAYER		
07-04	METAL CLADDING EXTERIOR WALL @ TOWN SQUARE		

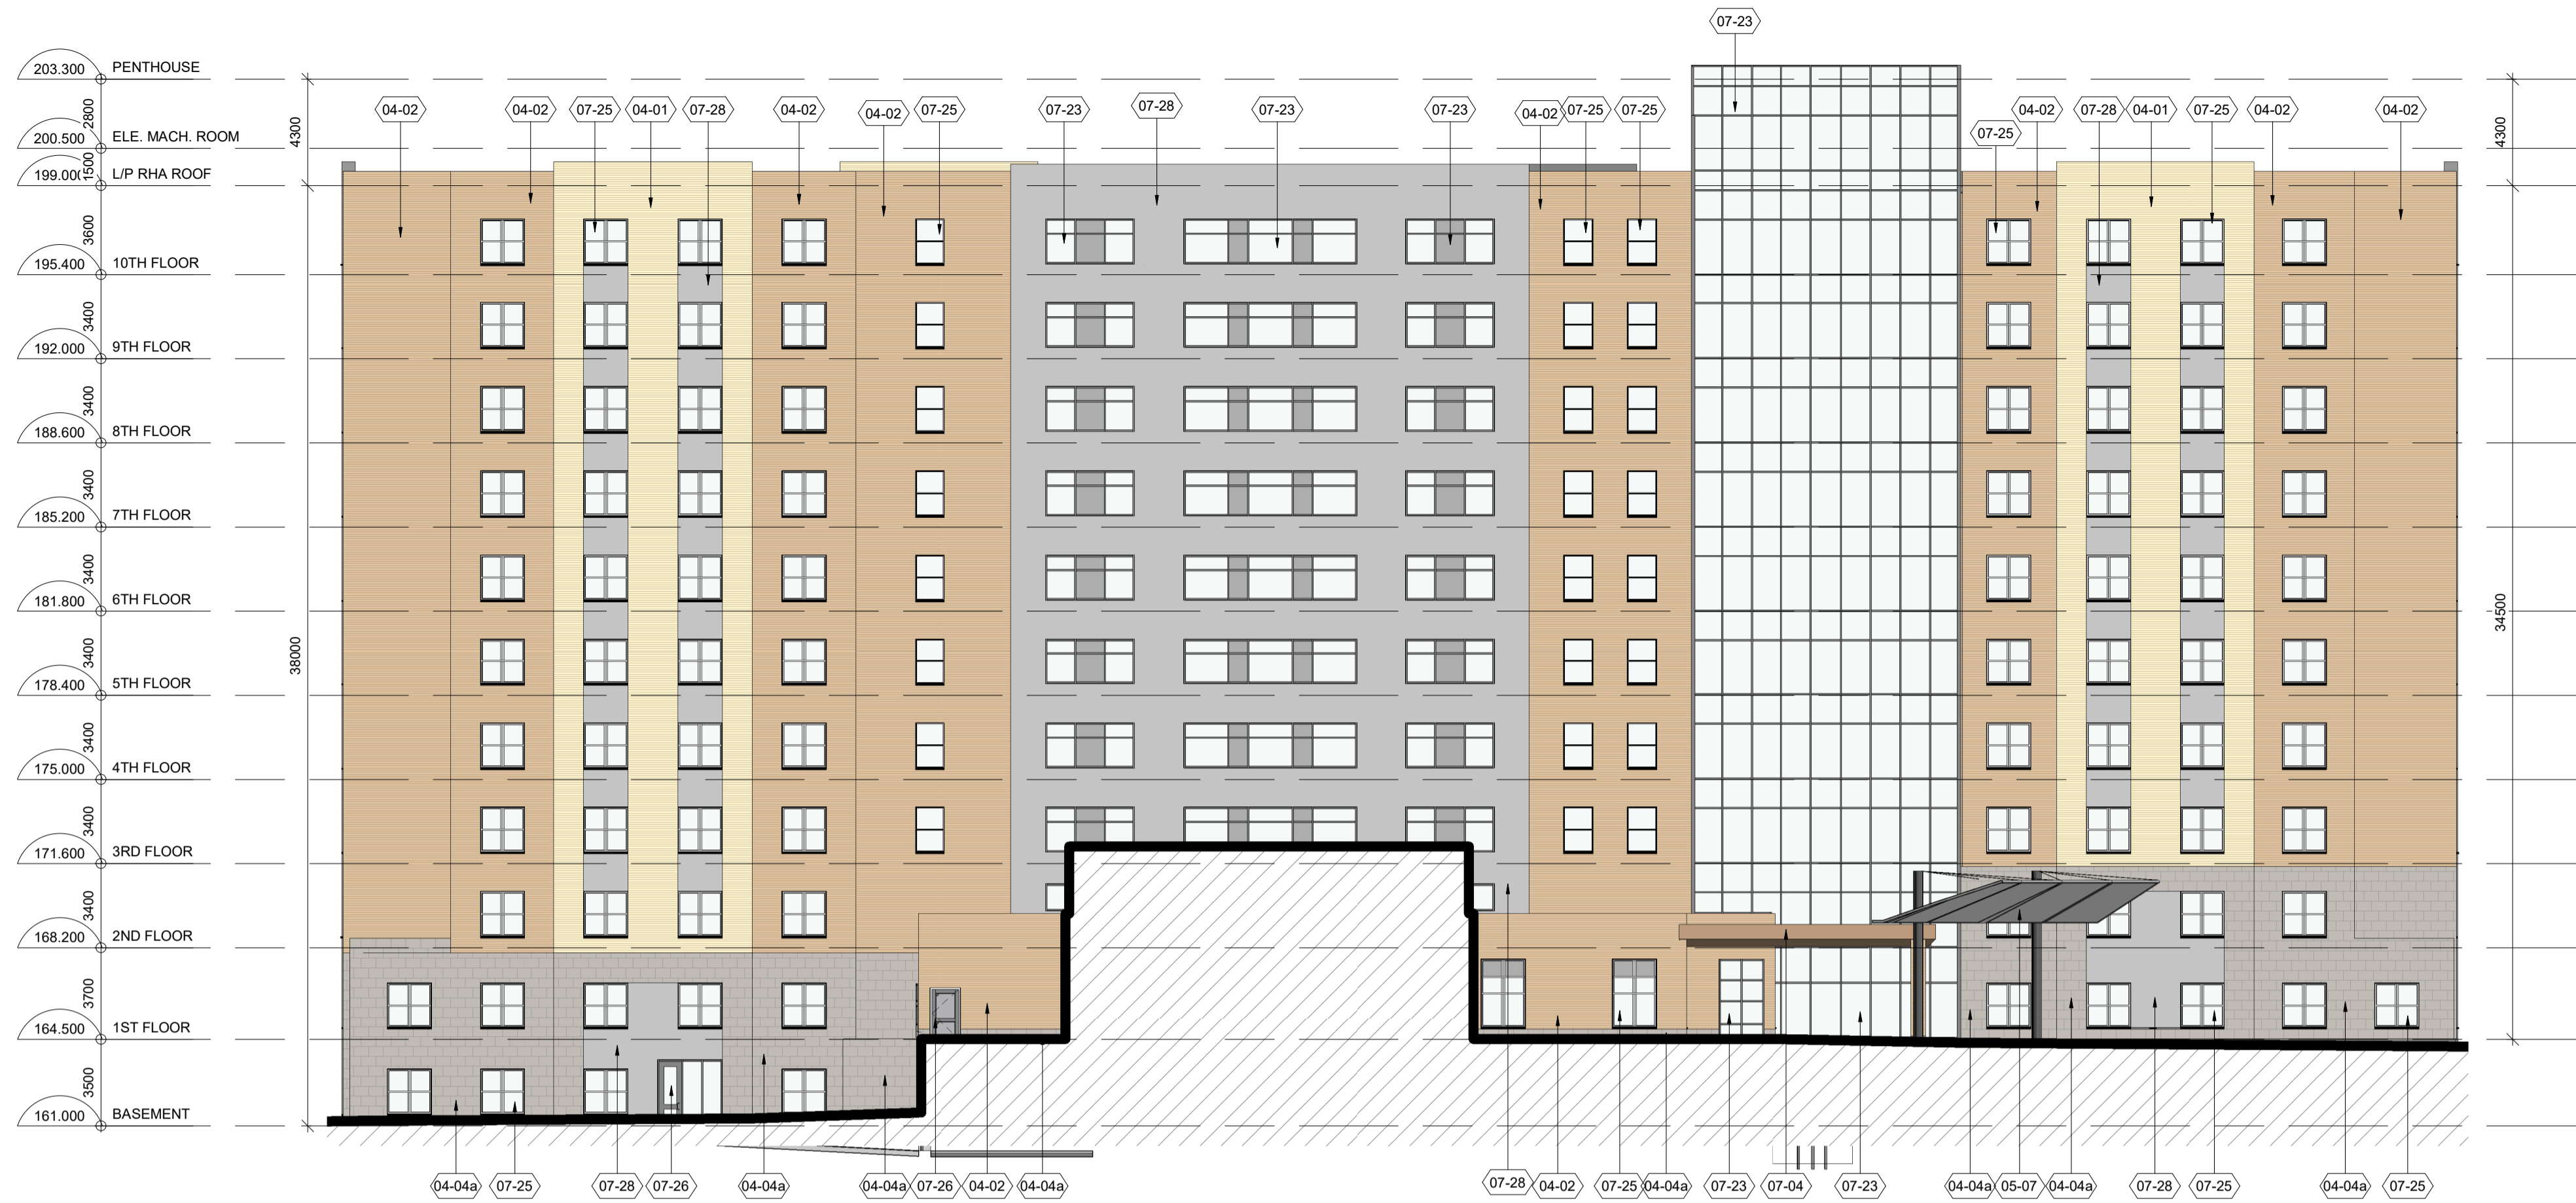


1 EAST ELEVATION - WEST LTC
 1:200 WHEN PLOTTED ON A1 SHEET SIZE

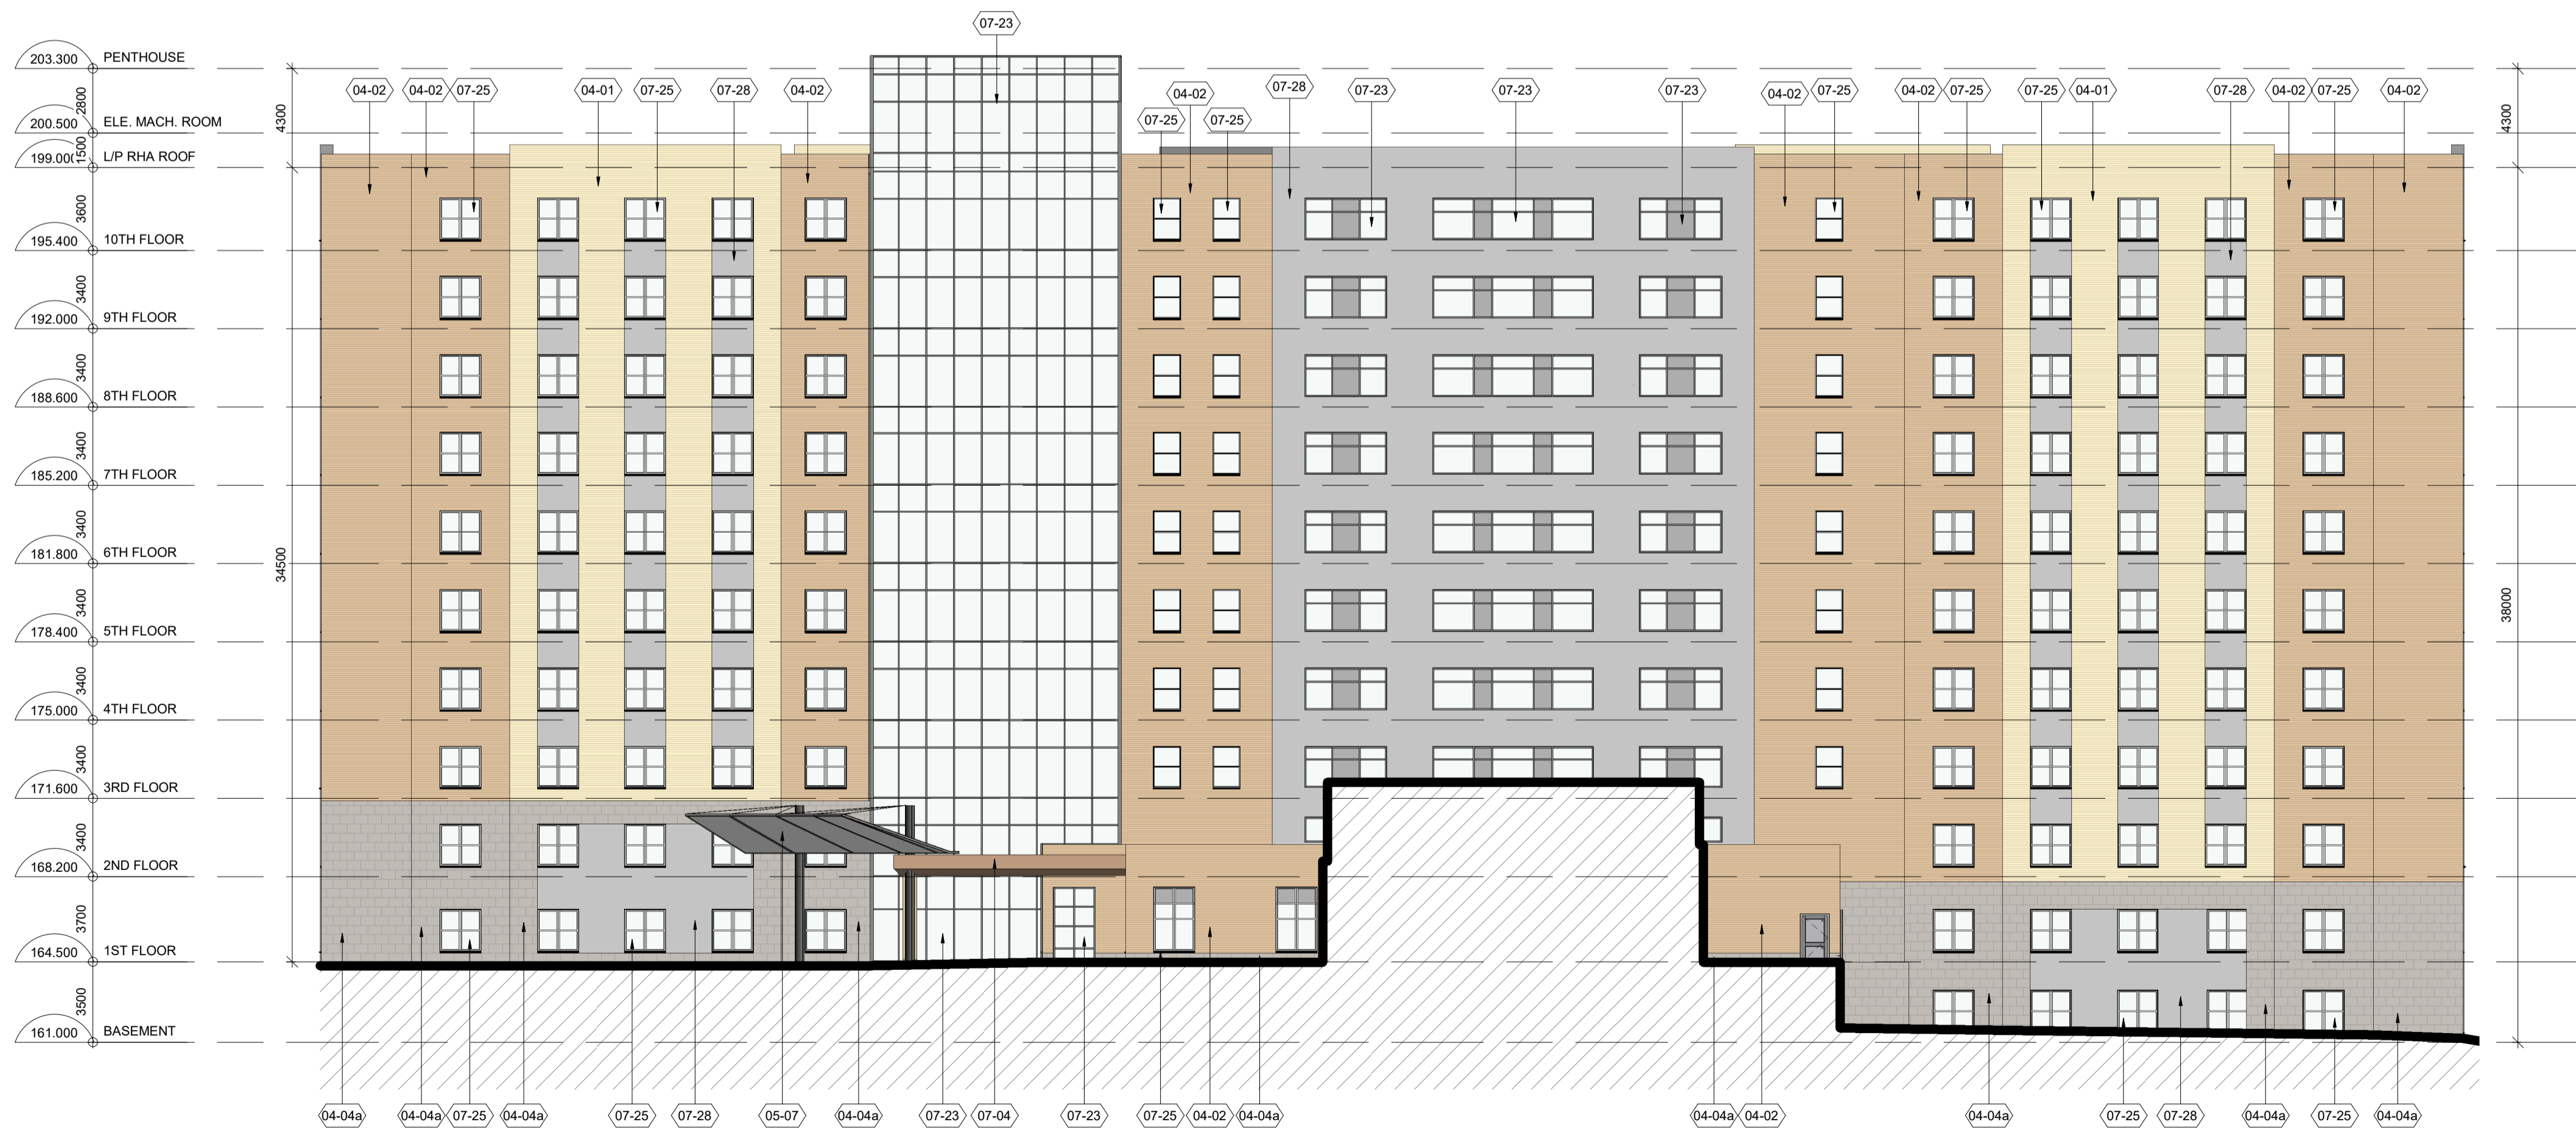

2 WEST ELEVATION - EAST LTC
 1:200 WHEN PLOTTED ON A1 SHEET SIZE

TAG	MATERIAL DESCRIPTION	TAG	MATERIAL DESCRIPTION
04-01	BRICK VENEER TYPE 1	07-23	ALUMINUM CURTAIN WALL FRAMING
04-02	BRICK VENEER TYPE 2	07-25	ALUMINUM WINDOW
04-04a	ARCH. BLOCK TYPE 1 - SMOOTH (400x600)	07-26	ALUMINUM DOOR WITH GLAZING
04-04c	ARCH. BLOCK TYPE 2 - ROCK-STONE (400x600)	07-28	COMPOSITE METAL PANEL
05-01	ALUMINUM + GLASS GUARDRAILS - RAILINGS, POSTS, PLATES	08-02	OVERHEAD INSULATED GARAGE DOOR
05-02	DECORATIVE METAL FENCING	09-01	EXTERIOR HM DOORS
05-07	GLASS CANOPY W/ WHITE INTERLAYER		
07-04	METAL CLADDING EXTERIOR WALL @ TOWN SQUARE		

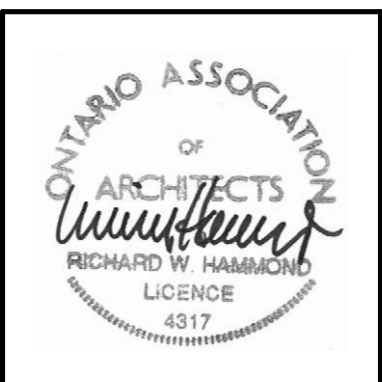


110-700 Richmond St. London ON Canada N6A 5C7
 P 519 432 6644 F 519 432 6737
 cornerstonearchitecture.ca

© 2024 Cornerstone Architecture Incorporated. All Rights Reserved.

CORNERSTONE
 A R C H I T E C T U R E

2024-01-12 Issued for MLTC Preliminary Design ReSubmission
 2024-01-18 Issued for Site Plan Application

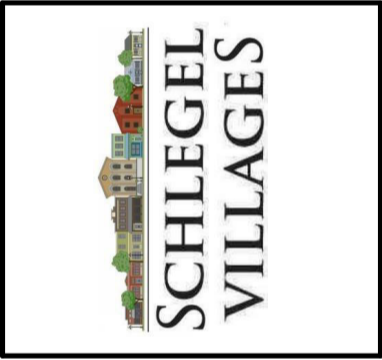

Schlegel Villages Oakville LTC
 OAKVILLE, ON

EXTERIOR ELEVATIONS - COURTYARD

Project No.: 835
 Drawn By: JVO
 Plot Date: 2024-01-19
 YYY-AAA-DD

P-09