


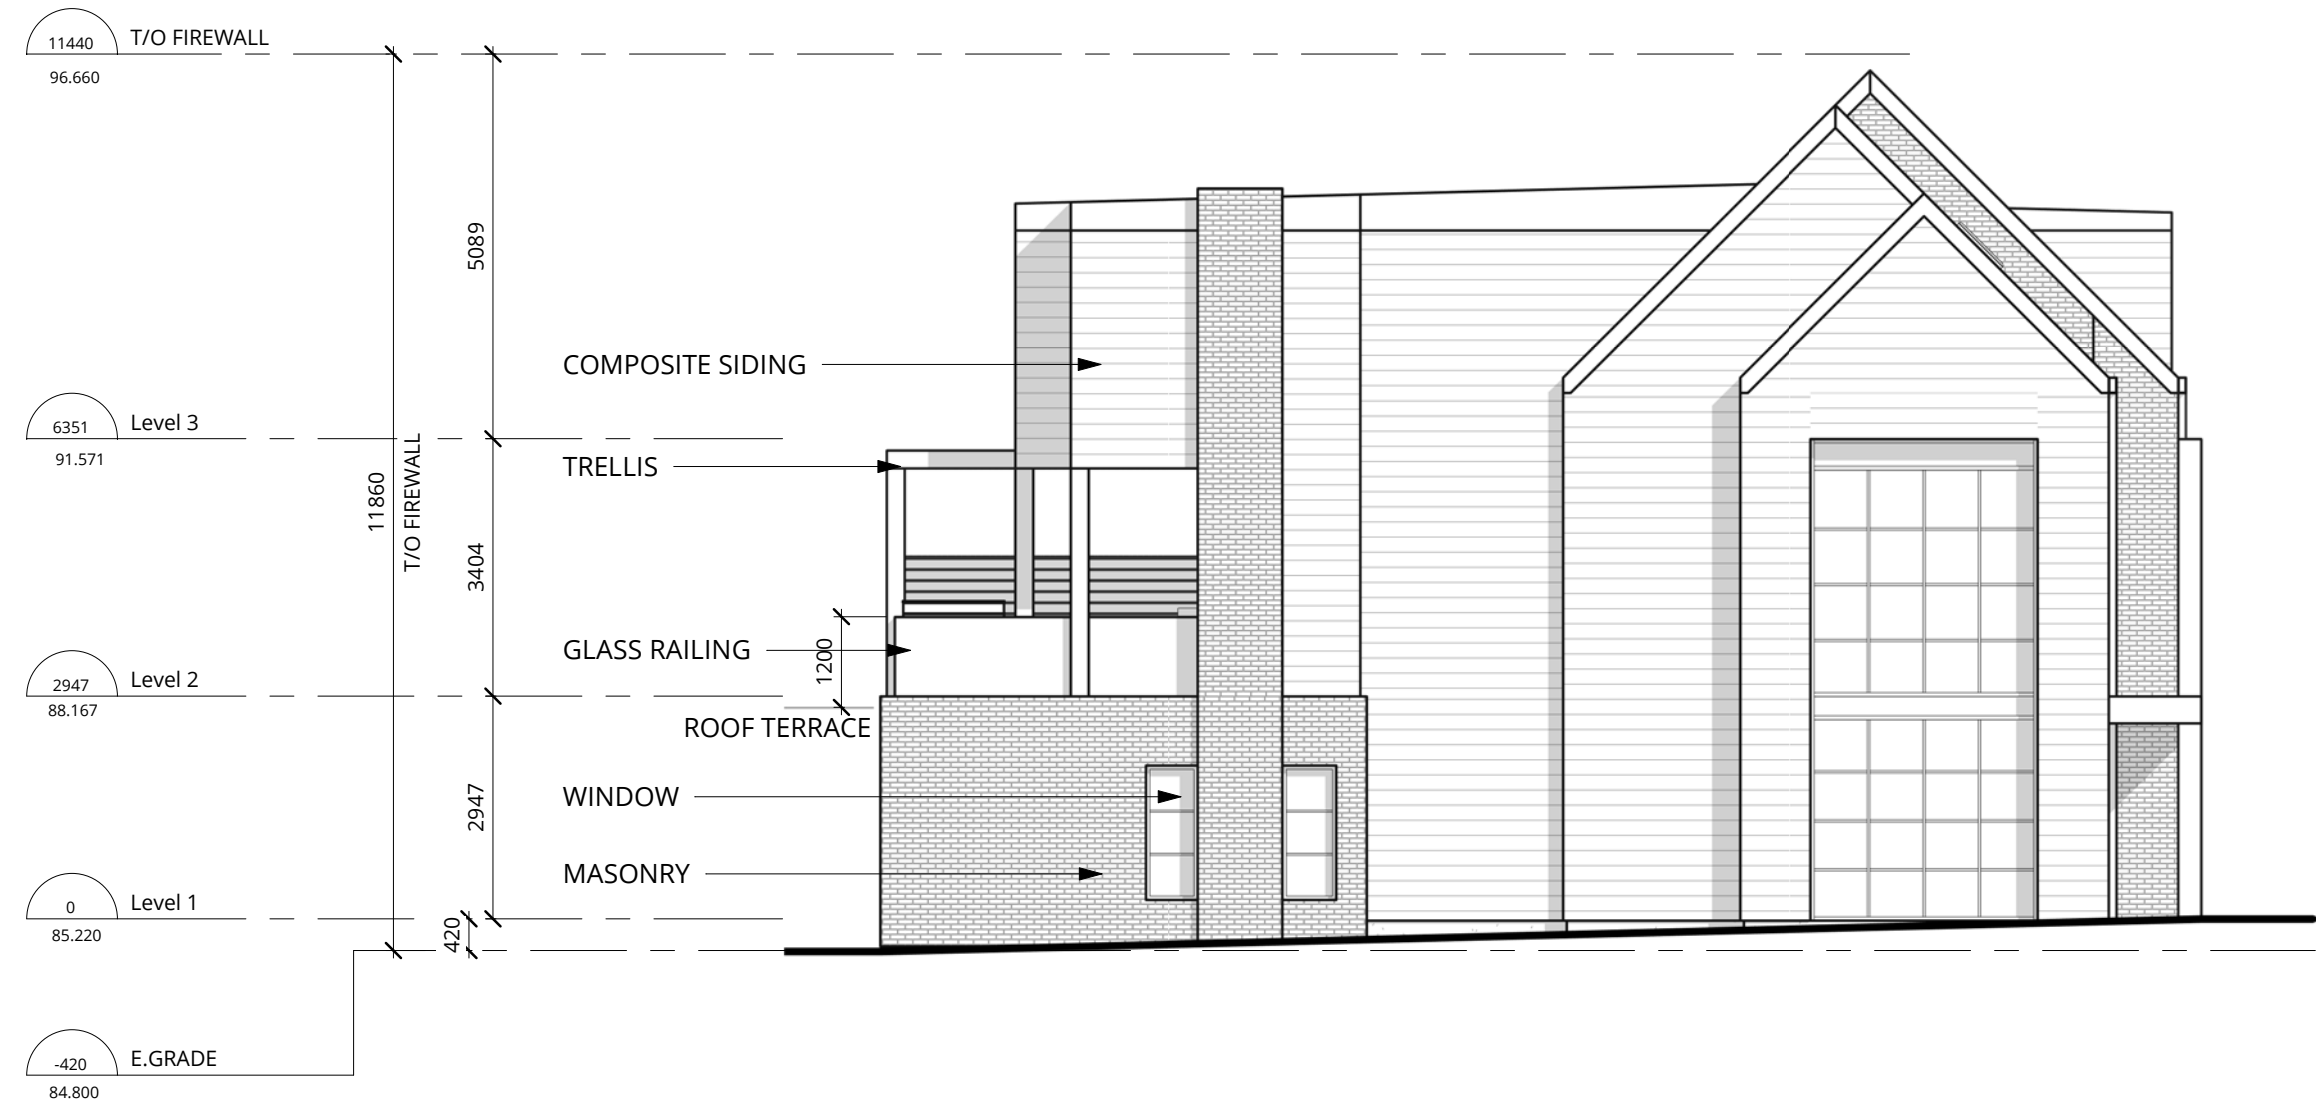


1 BLOCK A - FRONT ELEVATION - NORTH
1 : 100



2 BLOCK A - REAR ELEVATION - SOUTH
1 : 100



3 BLOCK A - SIDE ELEVATION - EAST
1 : 100

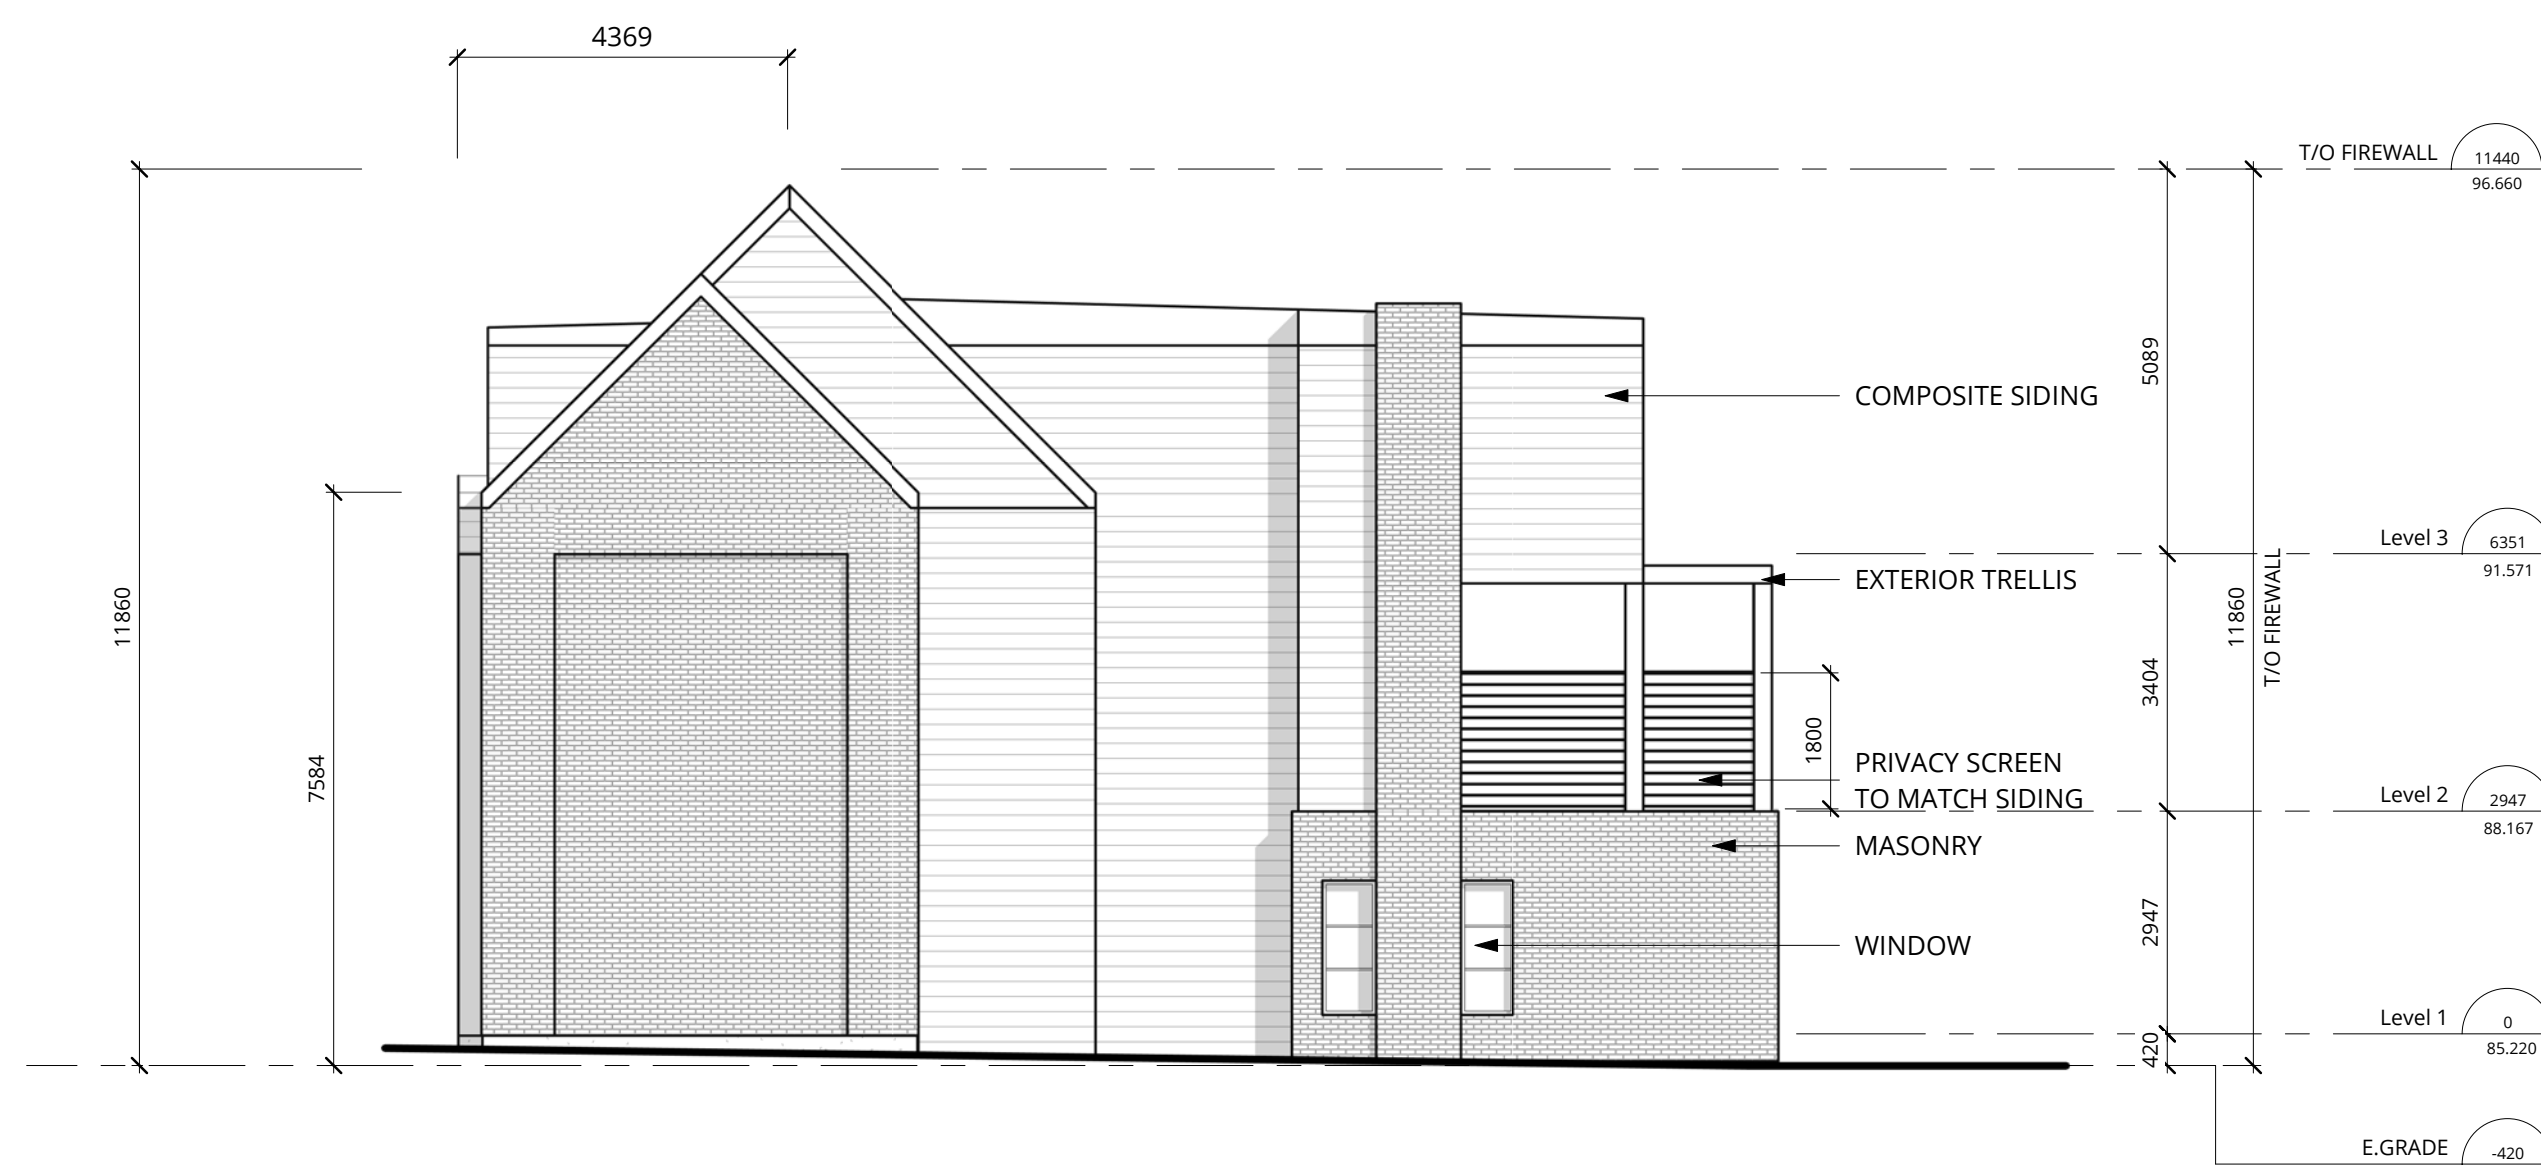

4 BLOCK A - SIDE ELEVATION - WEST
1 : 100

CONTRACTOR MUST CHECK AND VERIFY ALL
DIMENSIONS ON THE JOB.
DO NOT SCALE THE DRAWING.
ALL DRAWINGS, SPECIFICATIONS AND RELATED
DOCUMENTS ARE THE COPYRIGHT OF THE
ARCHITECT AND MUST BE RETURNED UPON
REQUEST.
REPRODUCTION OF DRAWINGS,
SPECIFICATIONS AND RELATED DOCUMENTS IN
PART OR WHOLE IS FORBIDDEN WITHOUT THE
ARCHITECT'S WRITTEN PERMISSION.
THIS DRAWING IS NOT TO BE USED FOR
CONSTRUCTION UNLESS SIGNED BY THE
ARCHITECT.



AUDAX
Audax Architecture Inc.
160 Pipers Avenue, Suite 310
Toronto, Ontario M6P 3P6
416.862.8403
info@audax.ca
audax.ca

3	SPA SUBMISSION # 2	2018-08-01
2	SPA SUBMISSION # 1	2018-03-12
1	ISSUED FOR COORDINATION	2018-01-29
NO.	REVISION / ISSUED FOR	DATE

DRAWING TITLE:

BLOCK A ELEVATIONS

PROJECT:
**WATER WALK
TOWNHOUSES**
2286 - 2298 SOVEREIGN STREET, OAKVILLE,
ONTARIO

PROJECT NORTH:
SCALE:
1 : 100
PLOT DATE:
01/08/2018
DRAWN BY:
Author
FILE NO.:
16-011

A301




AUDAX
Audax Architecture Inc.
160 Pipers Avenue, Suite 310
Toronto, Ontario M6H 3P6
416.862.8403
info@audax.ca
audax.ca


CONTRACTOR MUST CHECK AND VERIFY ALL DIMENSIONS ON THE JOB.
DO NOT SCALE THE DRAWING.
ALL DRAWINGS, SPECIFICATIONS AND RELATED DOCUMENTS ARE THE COPYRIGHT OF THE ARCHITECT AND MUST BE RETURNED UPON REQUEST.
REPRODUCTION OF DRAWINGS, SPECIFICATIONS AND RELATED DOCUMENTS IN PART OR WHOLE IS FORBIDDEN WITHOUT THE ARCHITECT'S WRITTEN PERMISSION.
THIS DRAWING IS NOT TO BE USED FOR CONSTRUCTION UNLESS SIGNED BY THE ARCHITECT.




1 BLOCK-B FRONT ELEVATION - EAST
1 : 100

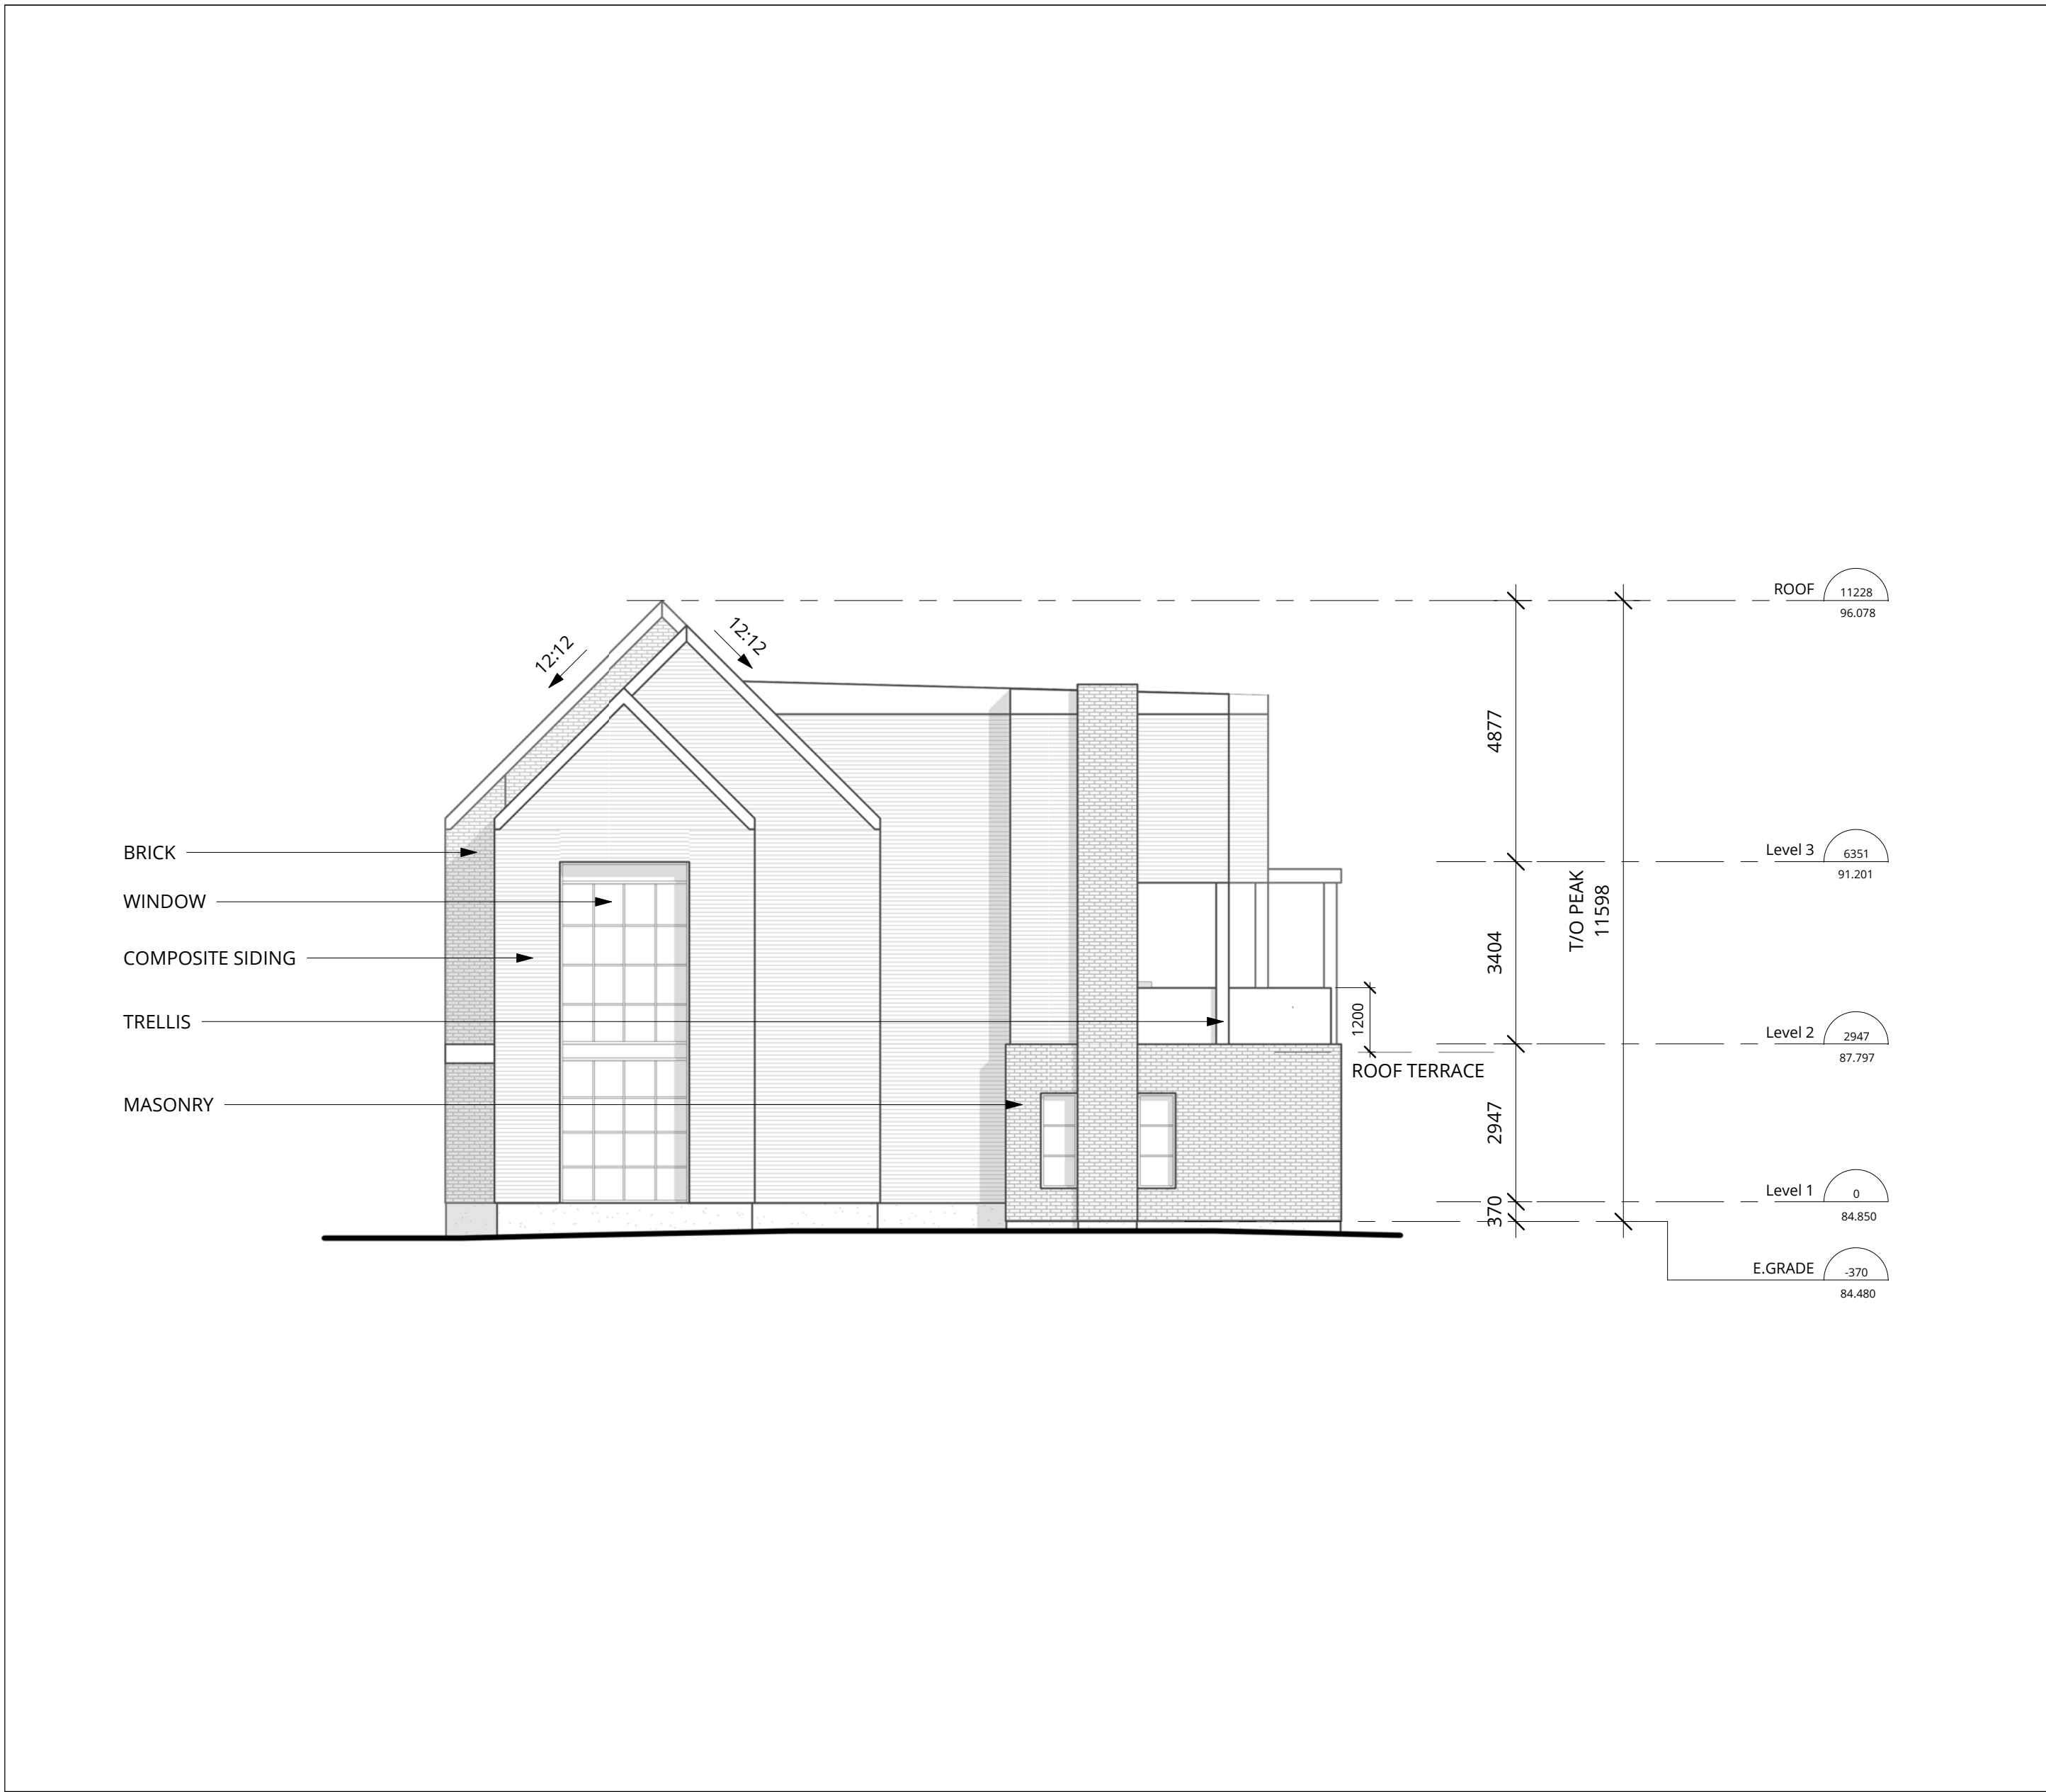

2 BLOCK-B SIDE ELEVATION - NORTH
1 : 100

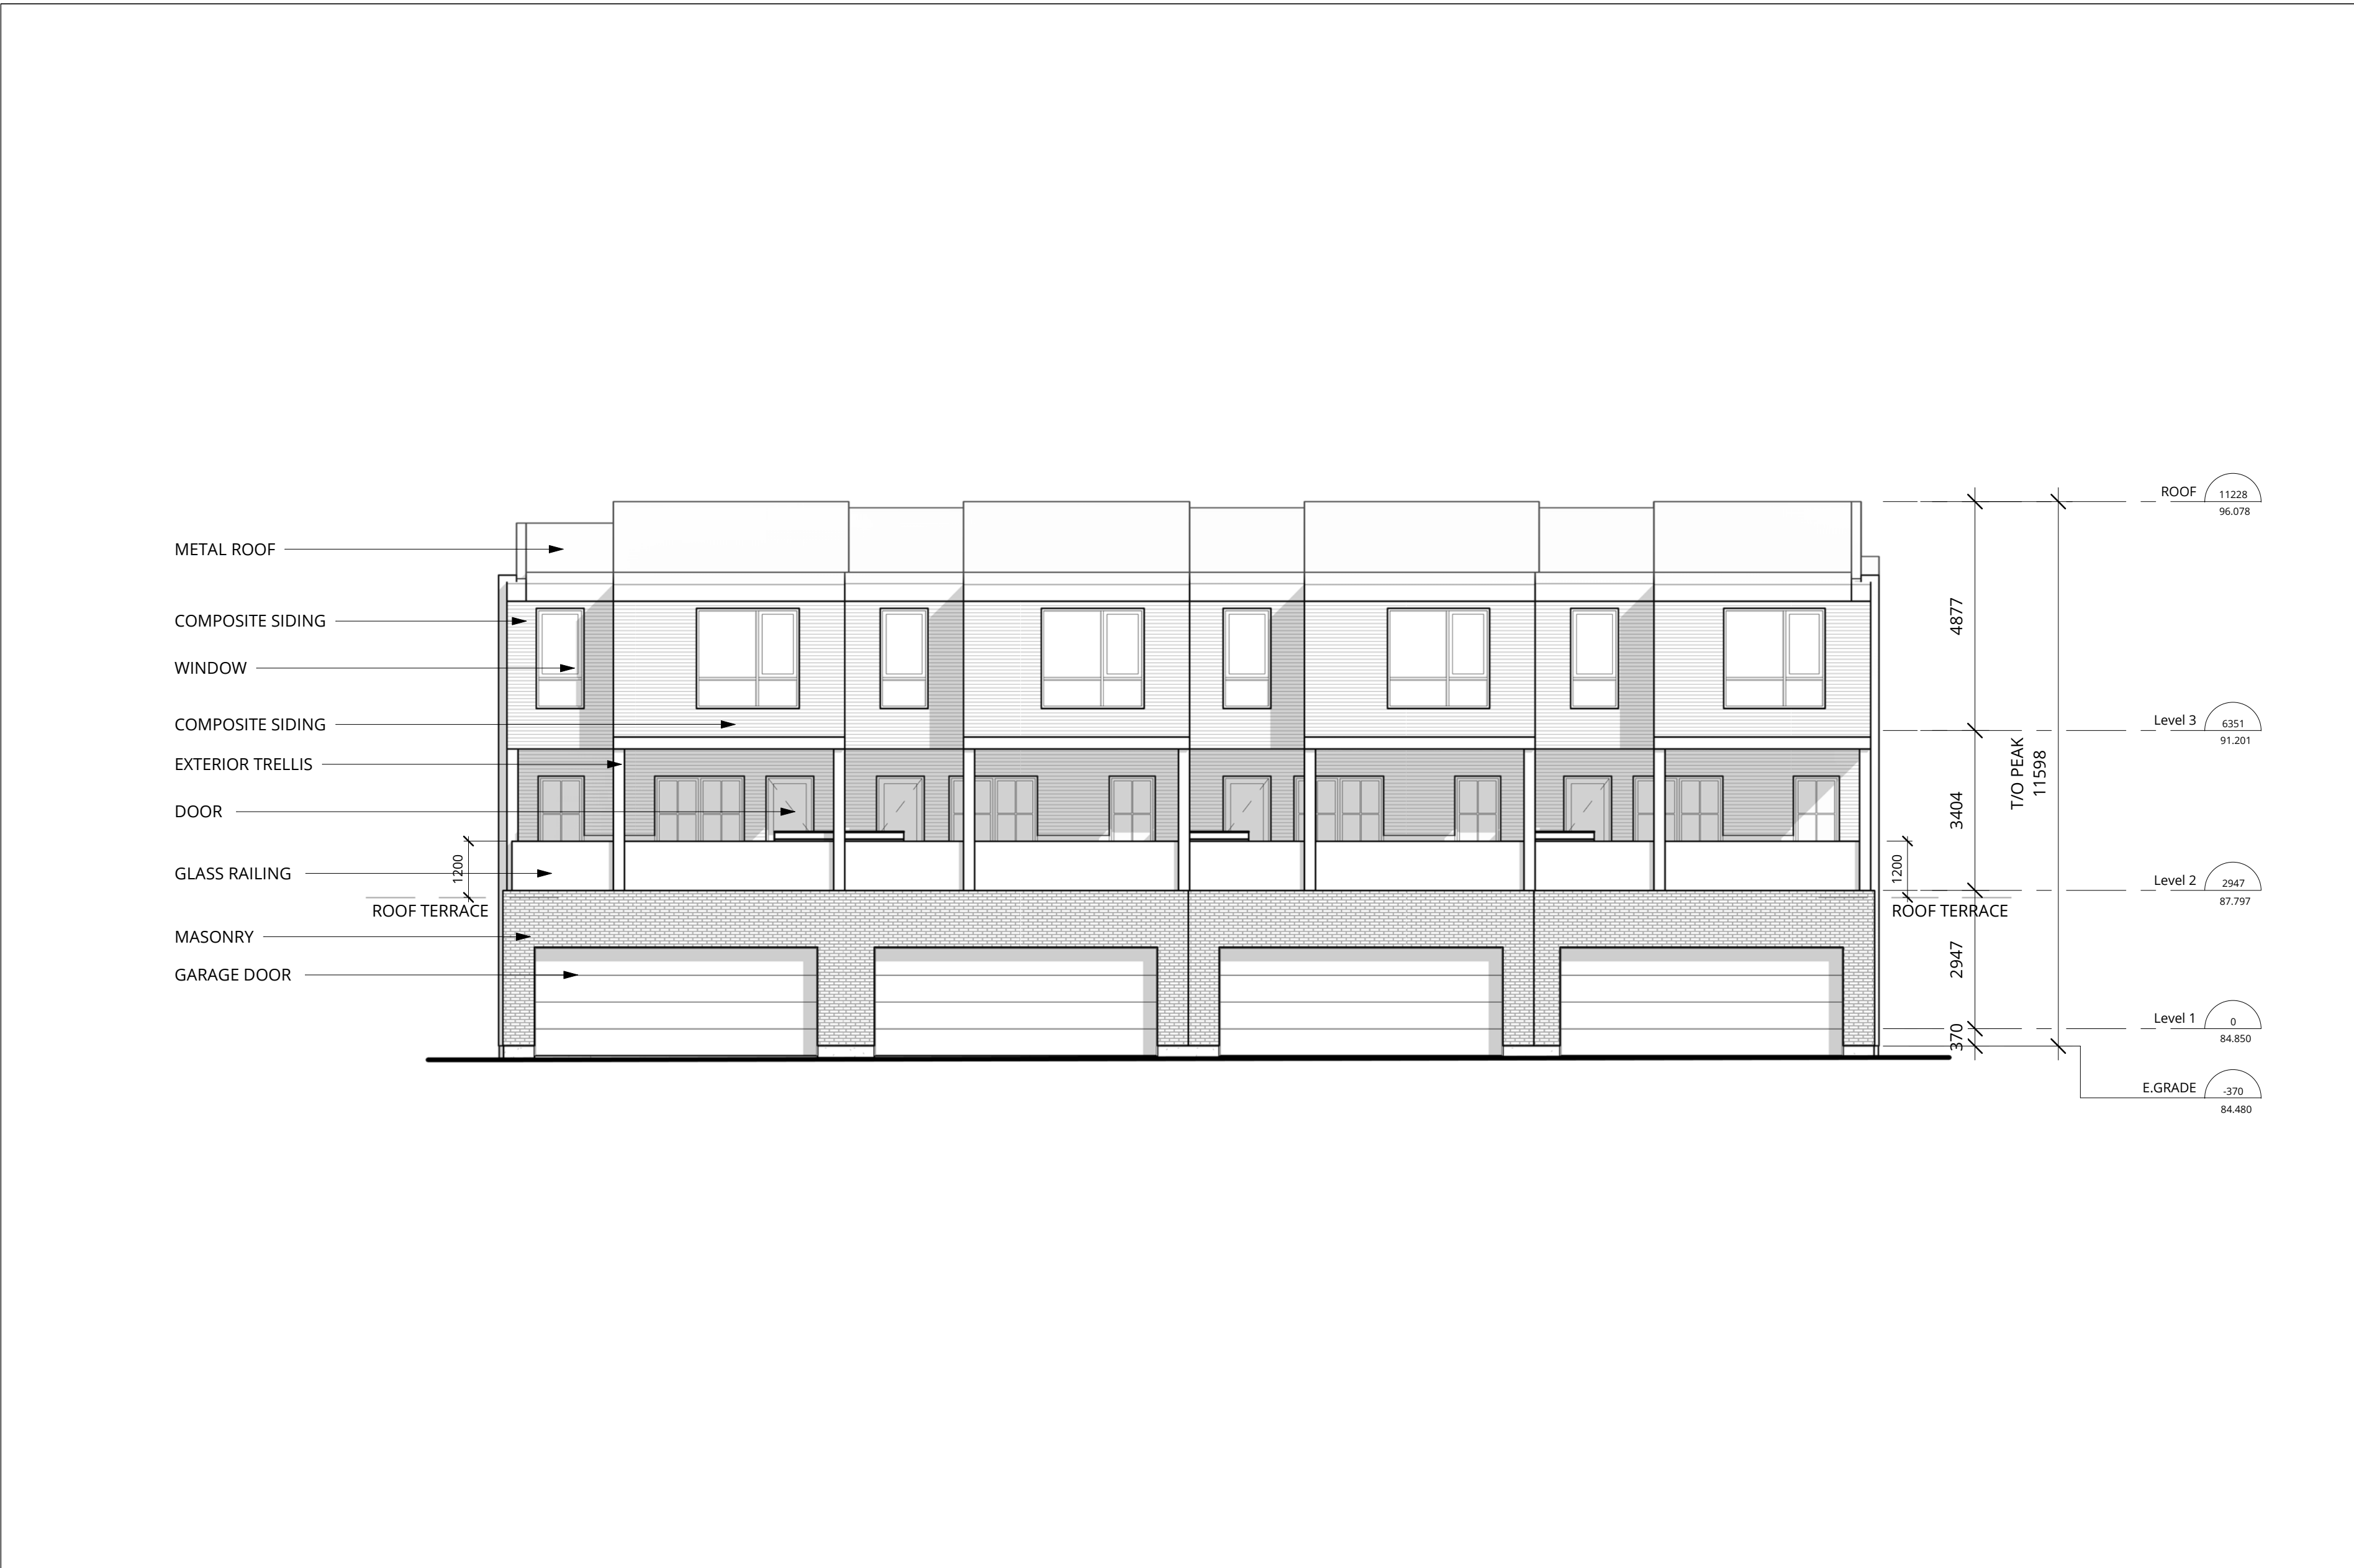

3 BLOCK-B REAR ELEVATION - WEST
1 : 100

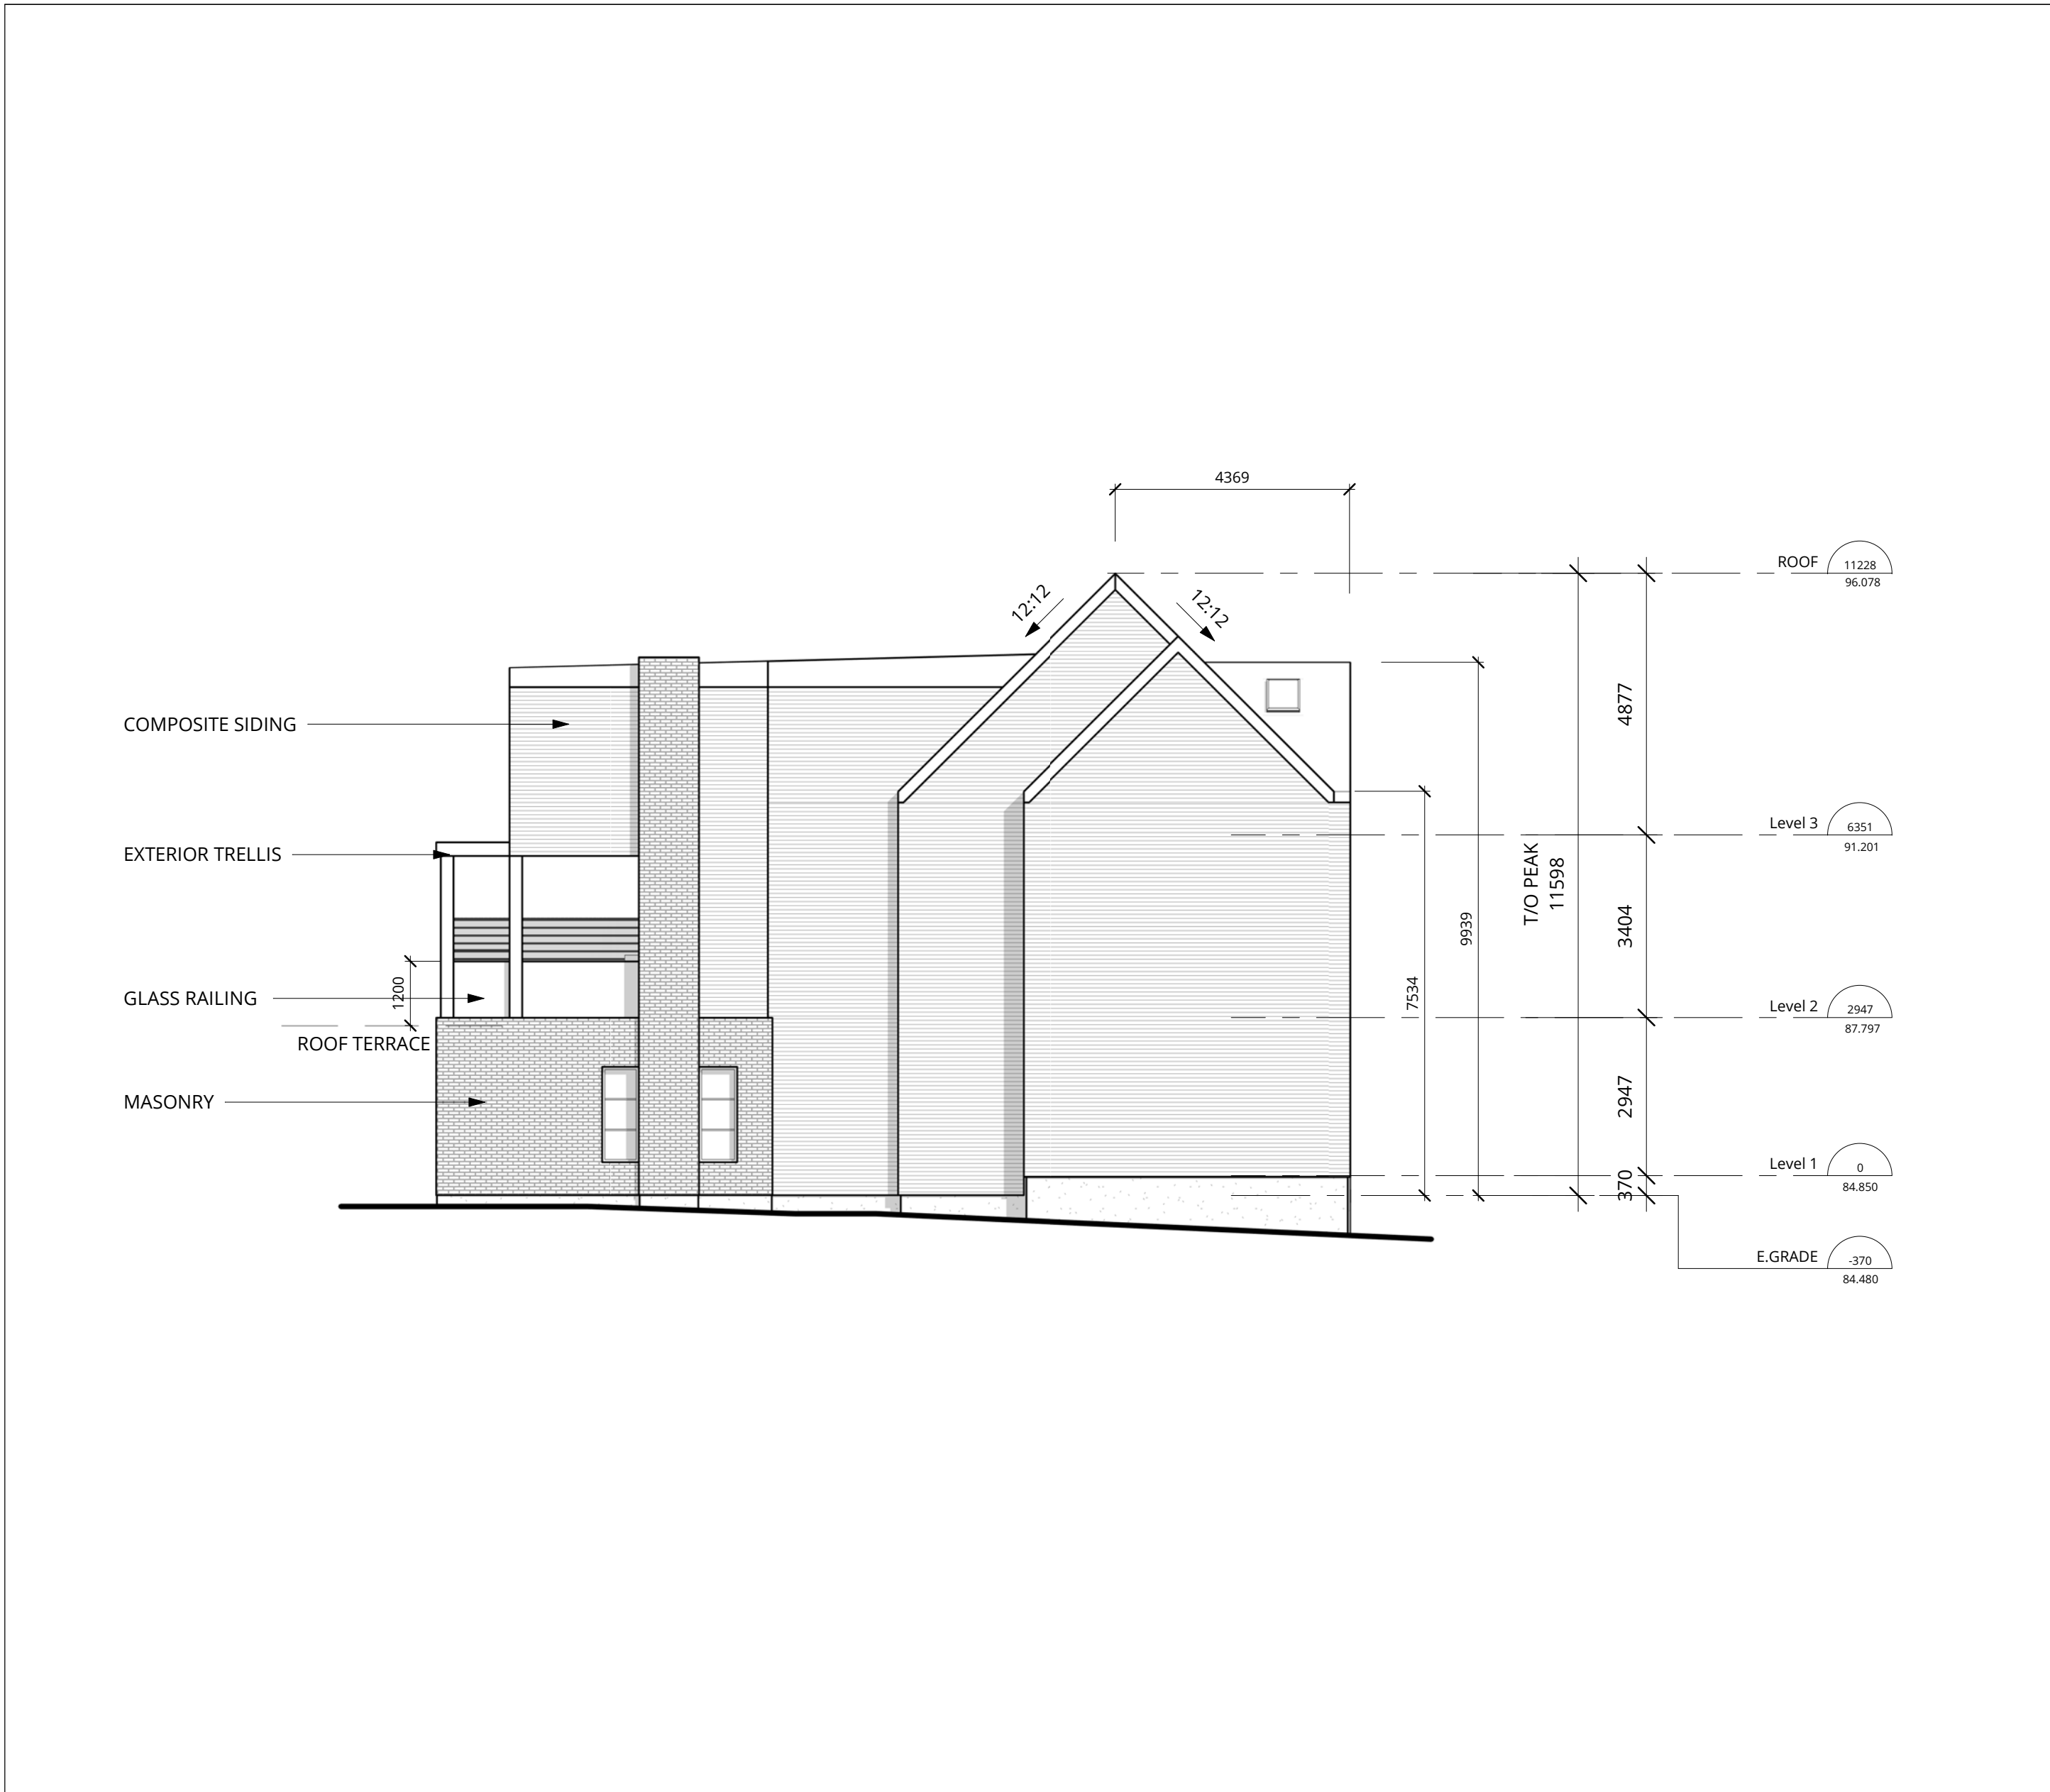

4 BLOCK-B SIDE ELEVATION - SOUTH
1 : 100

3	SPA SUBMISSION # 2	2018-08-01
2	SPA SUBMISSION # 1	2018-03-12
1	ISSUED FOR COORDINATION	2018-01-29
NO.	REVISION / ISSUED FOR	DATE

DRAWING TITLE:

BLOCK-B ELEVATIONS


PROJECT:
**WATER WALK
TOWNHOUSES**
2286 - 2298 SOVEREIGN STREET, OAKVILLE,
ONTARIO

PROJECT NORTH:	SCALE: 1 : 100 PLOT DATE: 01/08/2018 DRAWN BY: Author FILE NO.: 16-011
----------------	---

A302




1 BLOCK-C FRONT ELEVATION - NORTH
1 : 100

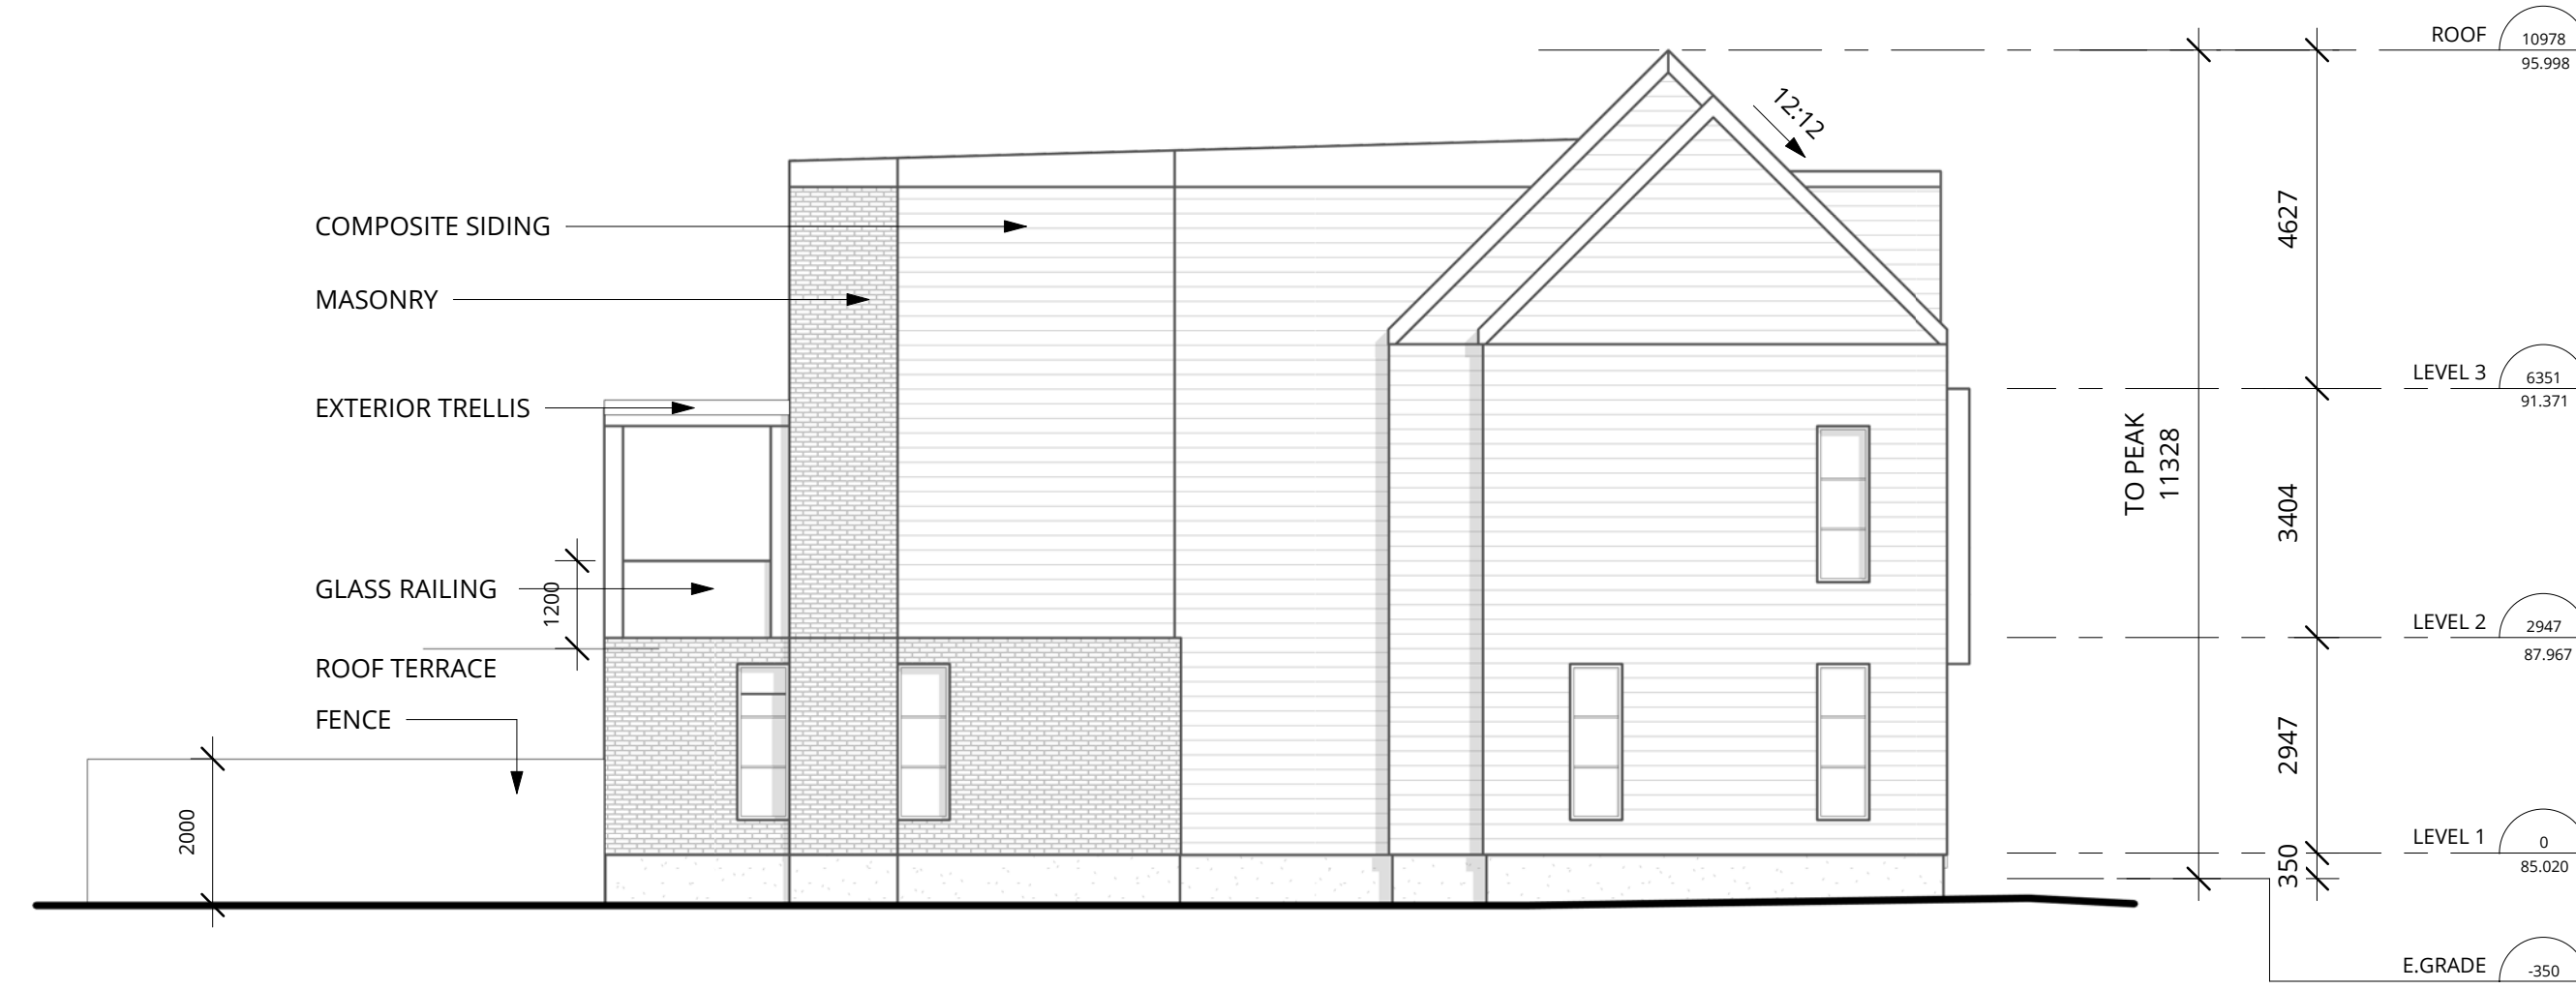

2 BLOCK-C SIDE ELEVATION - EAST
1 : 100



3 BLOCK-C REAR ELEVATION - SOUTH
1 : 100

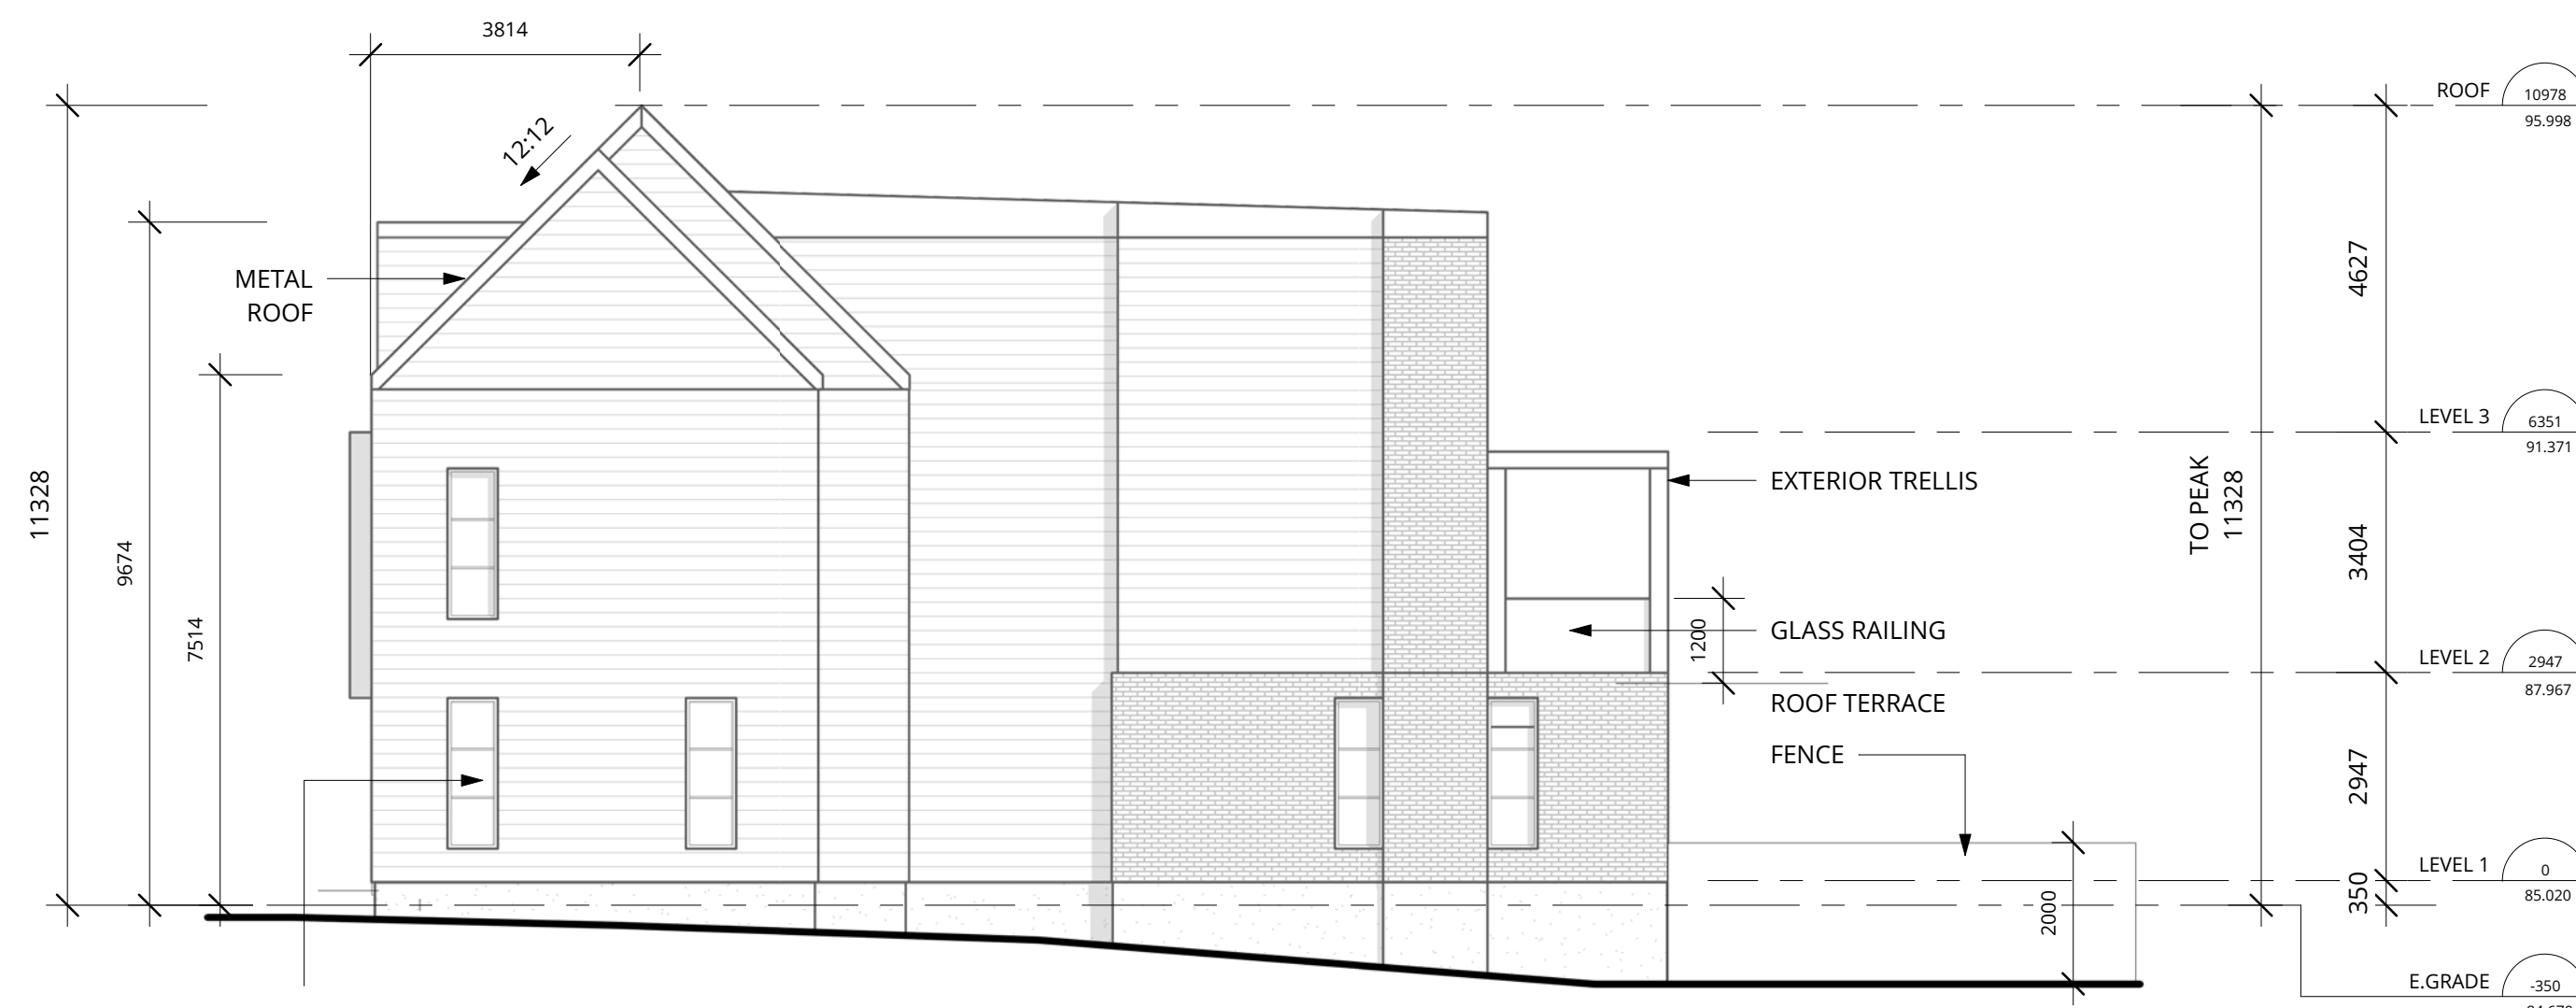

4 BLOCK-C SIDE ELEVATION - WEST
1 : 100

CONTRACTOR MUST CHECK AND VERIFY ALL DIMENSIONS ON THE JOB.
DO NOT SCALE THE DRAWING.
ALL DRAWINGS, SPECIFICATIONS AND RELATED DOCUMENTS ARE THE COPYRIGHT OF THE ARCHITECT AND MUST BE RETURNED UPON REQUEST.
REPRODUCTION OF DRAWINGS, SPECIFICATIONS AND RELATED DOCUMENTS IN PART OR WHOLE IS FORBIDDEN WITHOUT THE ARCHITECT'S WRITTEN PERMISSION.
THIS DRAWING IS NOT TO BE USED FOR CONSTRUCTION UNLESS SIGNED BY THE ARCHITECT.

3	SPA SUBMISSION # 2	2018-08-01
2	SPA SUBMISSION # 1	2018-03-12
1	ISSUED FOR COORDINATION	2018-01-29
NO.	REVISION / ISSUED FOR	DATE

BLOCK-C ELEVATIONS

PROJECT:
WATER WALK TOWNHOUSES
2286 - 2298 SOVEREIGN STREET, OAKVILLE, ONTARIO

PROJECT NORTH:	SCALE: 1 : 100
	PLOT DATE: 01/08/2018
	DRAWN BY: Author
	FILE NO.: 16-011
	A303



1 .SPA-TYPICAL - FRONT ELEVATION
1 : 50



2 .SPA-TYPICAL - REAR ELEVATION
1 : 50

CONTRACTOR MUST CHECK AND VERIFY ALL DIMENSIONS ON THE JOB.
DO NOT SCALE THE DRAWINGS.
ALL DRAWINGS, SPECIFICATIONS AND RELATED DOCUMENTS ARE THE COPYRIGHT OF THE ARCHITECT AND MUST BE RETURNED UPON REQUEST.
REPRODUCTION OF DRAWINGS, SPECIFICATIONS AND RELATED DOCUMENTS IN PART OR WHOLE IS FORBIDDEN WITHOUT THE ARCHITECT'S WRITTEN PERMISSION.
THIS DRAWING IS NOT TO BE USED FOR CONSTRUCTION UNITS, SIGNED BY THE ARCHITECT.



3	SPA SUBMISSION # 2	2018-08-01
2	SPA SUBMISSION #1	2018-03-12
1	ISSUED FOR COORDINATION	2018-01-29
NO.	REVISION / ISSUED FOR	DATE

DRAWING TITLE:

TYPICAL ELEVATION
1-50

PROJECT:
**WATER WALK
TOWNHOUSES**
2286 - 2298 SOVEREIGN STREET, OAKVILLE,
ONTARIO

PROJECT NORTH:	SCALE: 1 : 50
	PLOT DATE: 01/08/2018
	DRAWN BY: Author
	FILE NO.: 16-011
	A304