




4 NORTH ELEVATION
A22-01-01 1:250

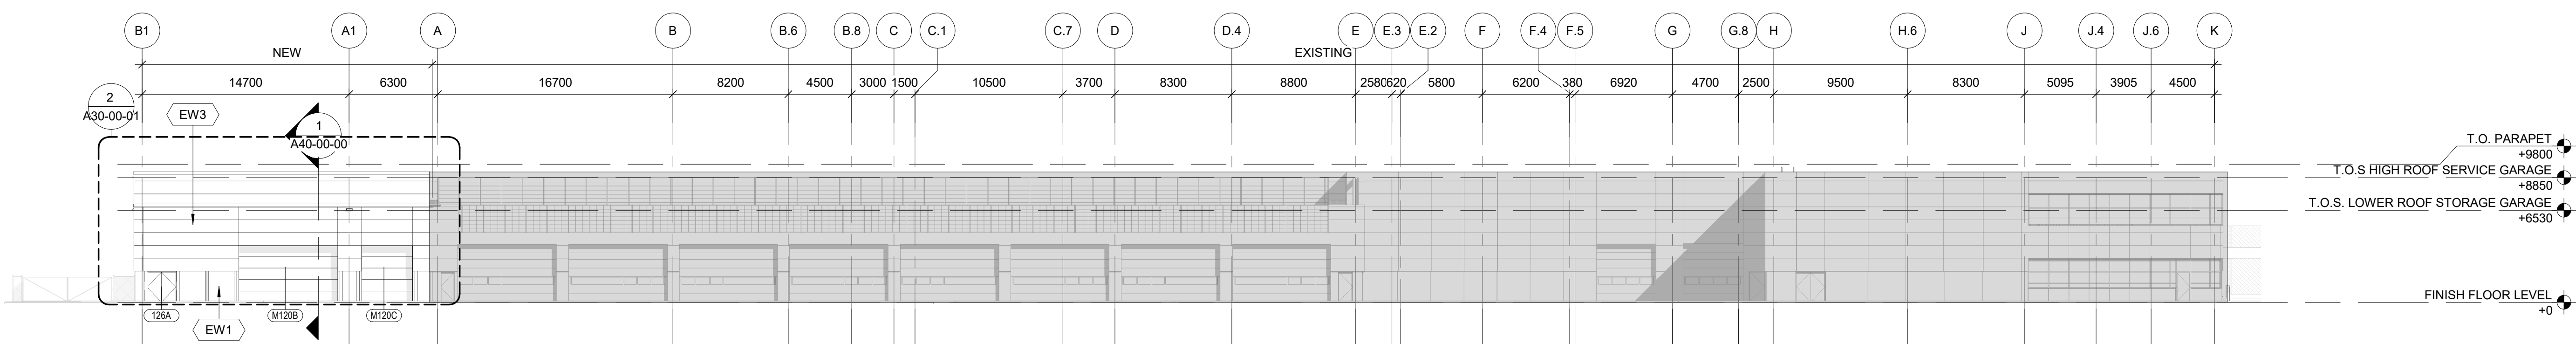

3 SOUTH ELEVATION
A22-01-01 1:250

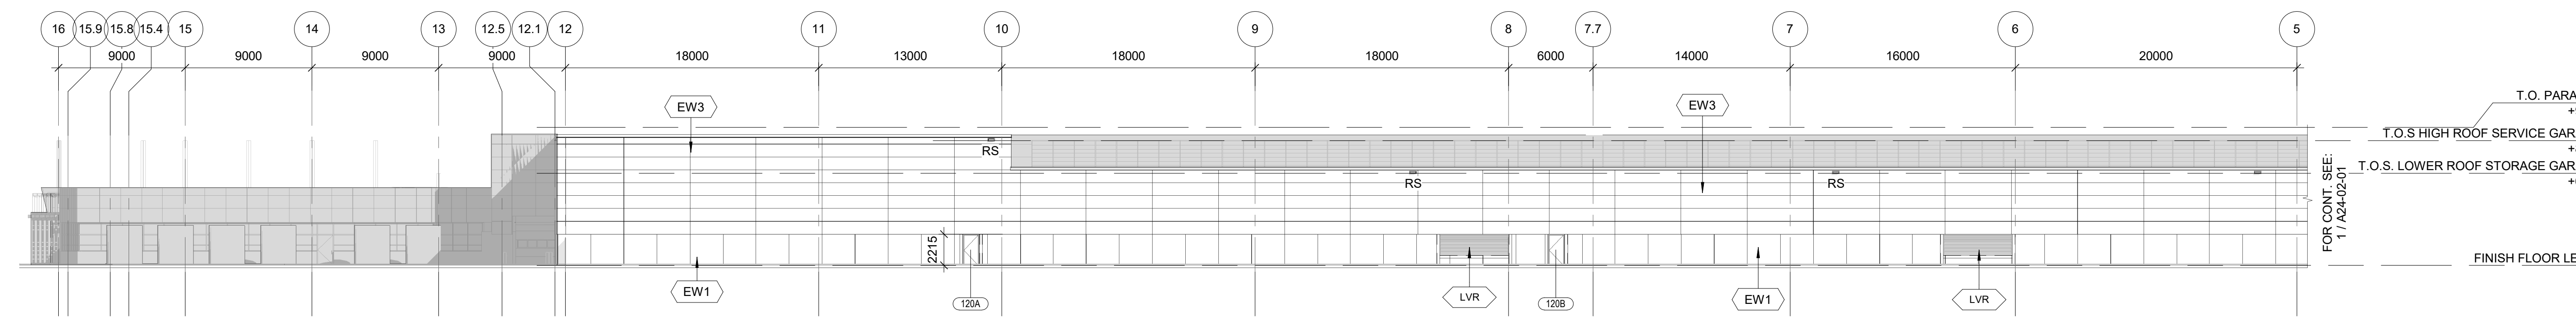

2 ENLARGED WEST ELEVATION - NORTH
A22-01-01 1:250

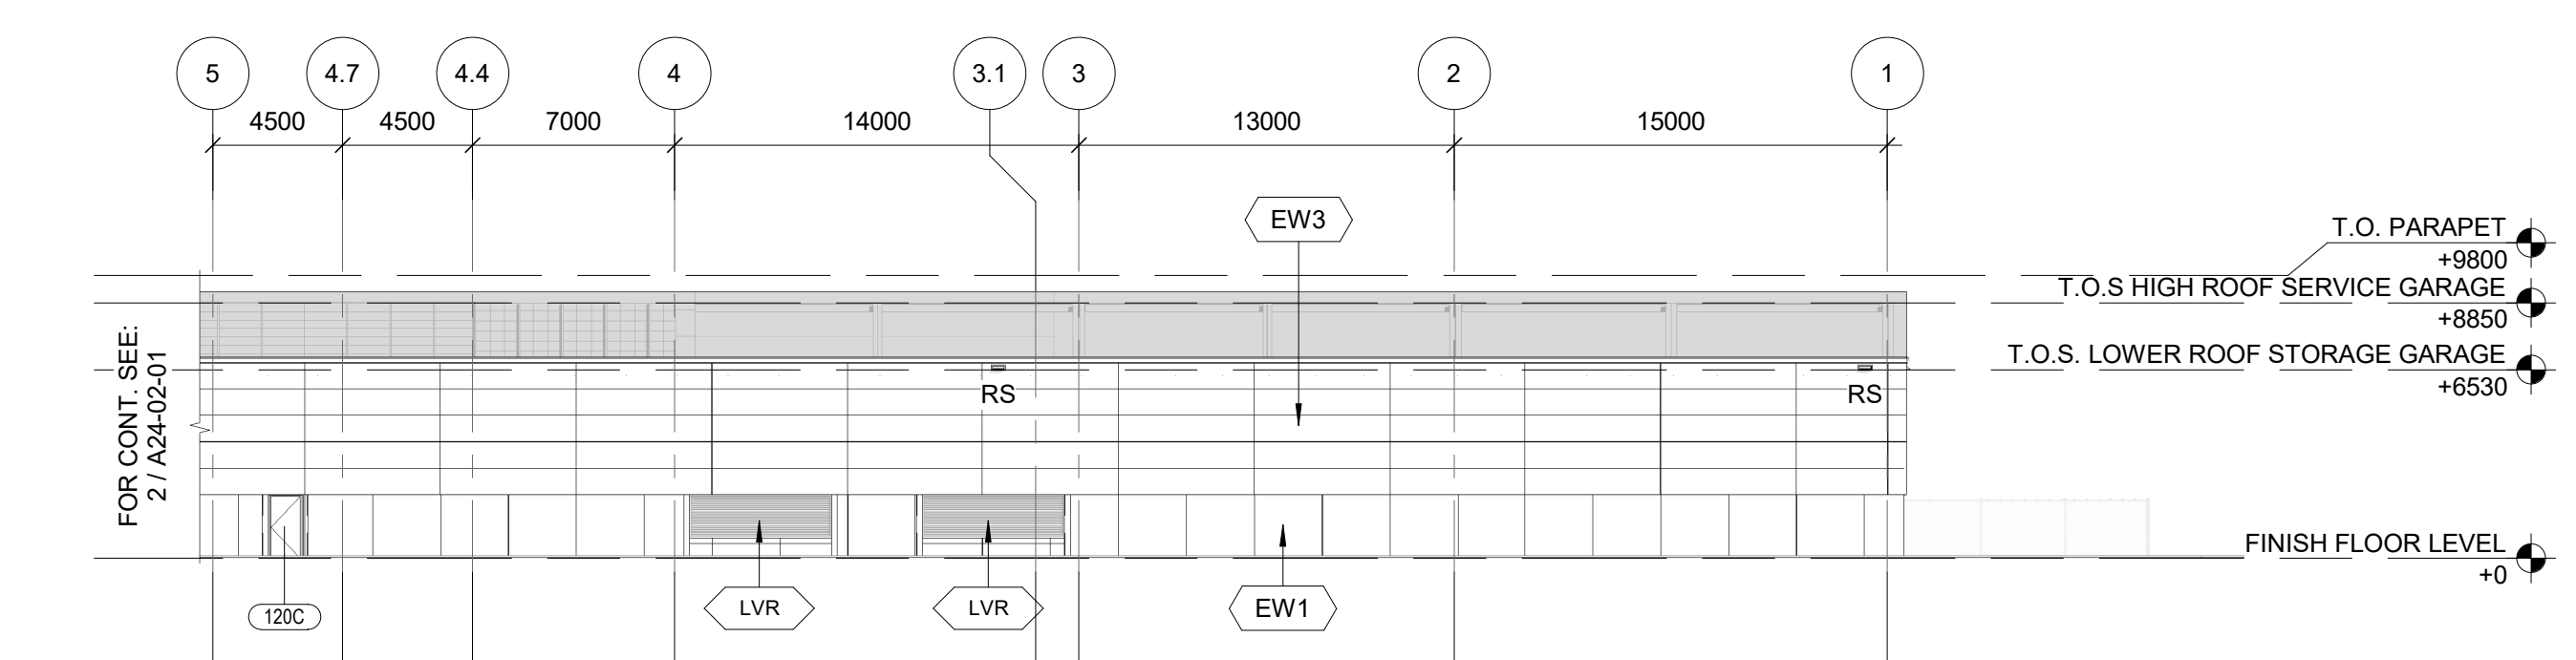

1 ENLARGED WEST ELEVATION - SOUTH
A22-01-01 1:250

LEGEND:

- EXISTING BUILDING
- NEW BUILDING

EXTERIOR WALL FINISH

- EW1 "GRAY" PREFINISHED INSULATED METAL SANDWICH WALL PANEL
- EW3 "LIGHT GRAY" INSULATED ARCHITECTURAL PRECAST PANELS WITH MEDIUM SANDBLAST FINISH
- LVR LOUVRE, SEE MECH.



OAKVILLE TRANSIT ELECTRIFICATION PROGRAM
430 WYECROFT RD, OAKVILLE, ON, L6K 2G7

DISCLAIMER: THIS DRAWING AND DESIGN IS COPYRIGHT PROTECTED WHICH SHALL NOT BE USED, REPRODUCED OR REVISED WITHOUT WRITTEN PERMISSION BY ARCHITECTURE. AS THE CONTRACTOR SHALL CHECK AND VERIFY ALL DIMENSIONS AND UTILITY LOCATIONS AND REPORT ALL ERRORS AND OMISSIONS PRIOR TO COMMENCING WORK. THIS DRAWING IS NOT TO BE SCALED.

| IS | REV | DATE | DESCRIPTION |
|----|-----|------------|-----------------------|
| 02 | -- | 2024/02/29 | ISSUED FOR SPA |
| 03 | -- | 2024/02/23 | ISSUED FOR 60% REVIEW |
| 02 | -- | 2024/01/10 | ISSUED FOR SPA |
| 01 | 0B | 2023/12/07 | ISSUED FOR 30% REVIEW |
| 01 | 0A | 2023/11/14 | ISSUED FOR 30% REVIEW |

| PROJECT NO: | DATE: |
|-------------|------------|
| 0001 | Issue Date |

ORIGINAL SCALE: As indicated

DESIGNED BY: R.ELAND

DRAWN BY: Author

CHECKED BY: A.JAMAL

DISCIPLINE:

| TITLE: |
|---------------------------------|
| BUILDING ELEVATIONS |
| SHEET NUMBER: A30-00-00 |
| SHEET # OF No. ISSUED FOR SPA 6 |
| DATE OF: 2024/02/29 |



CLIENT REF. #:
PROJECT:
**OAKVILLE TRANSIT
ELECTRIFICATION PROGRAM**
430 WYECROFT RD, OAKVILLE, ON, L6K 2G7

KEY PLAN:

DISCLAIMER: THIS DRAWING AND DESIGN IS COPYRIGHT PROTECTED WHICH SHALL NOT BE USED, REPRODUCED OR REISSUED WITHOUT WRITTEN PERMISSION BY ARCHITECTURE 49. THE CONTRACTOR SHALL CHECK AND VERIFY ALL DIMENSIONS AND UTILITY LOCATIONS AND REPORT ALL ERRORS AND OMISSIONS PRIOR TO COMMENCING WORK. THIS DRAWING IS NOT TO BE SCALED.

ISSUED FOR - REVISION:

| IS | REV | DATE | DESCRIPTION |
|----|-----|------------|-----------------------|
| 02 | -- | 2024/02/29 | ISSUED FOR SPA |
| 03 | | 2024/02/23 | ISSUED FOR 60% REVIEW |
| 01 | 0B | 2023/12/07 | ISSUED FOR 30% REVIEW |
| 01 | 0A | 2023/11/14 | ISSUED FOR 30% REVIEW |

| | |
|---------------------------------|---|
| PROJECT NO: 0001 | DATE: Issue Date |
| ORIGINAL SCALE: As indicated | IF THIS BAR IS NOT 25mm LONG, ADJUST YOUR PLOTTING SCALE. |
| DESIGNED BY: R.ELAND | |
| DRAWN BY: Author | |
| CHECKED BY: A.JAMAL | |

DISCIPLINE:

TITLE:
BUILDING ELEVATIONS

SHEET NUMBER:
A30-00-01

ISSUE:
ISSUED FOR SPA

DATE OF: 2024/02/29


No. **6**

LEGEND:


| | |
|--|-------------------|
| | EXISTING BUILDING |
| | NEW BUILDING |

EXTERIOR WALL FINISH

| | |
|--|--|
| | "GRAY" PREFINISHED INSULATED METAL SANDWICH WALL PANEL |
| | "LIGHT GRAY" INSULATED ARCHITECTURAL PRECAST PANELS WITH MEDIUM SANDBLAST FINISH |
| | LOUVRE, SEE MECH. |

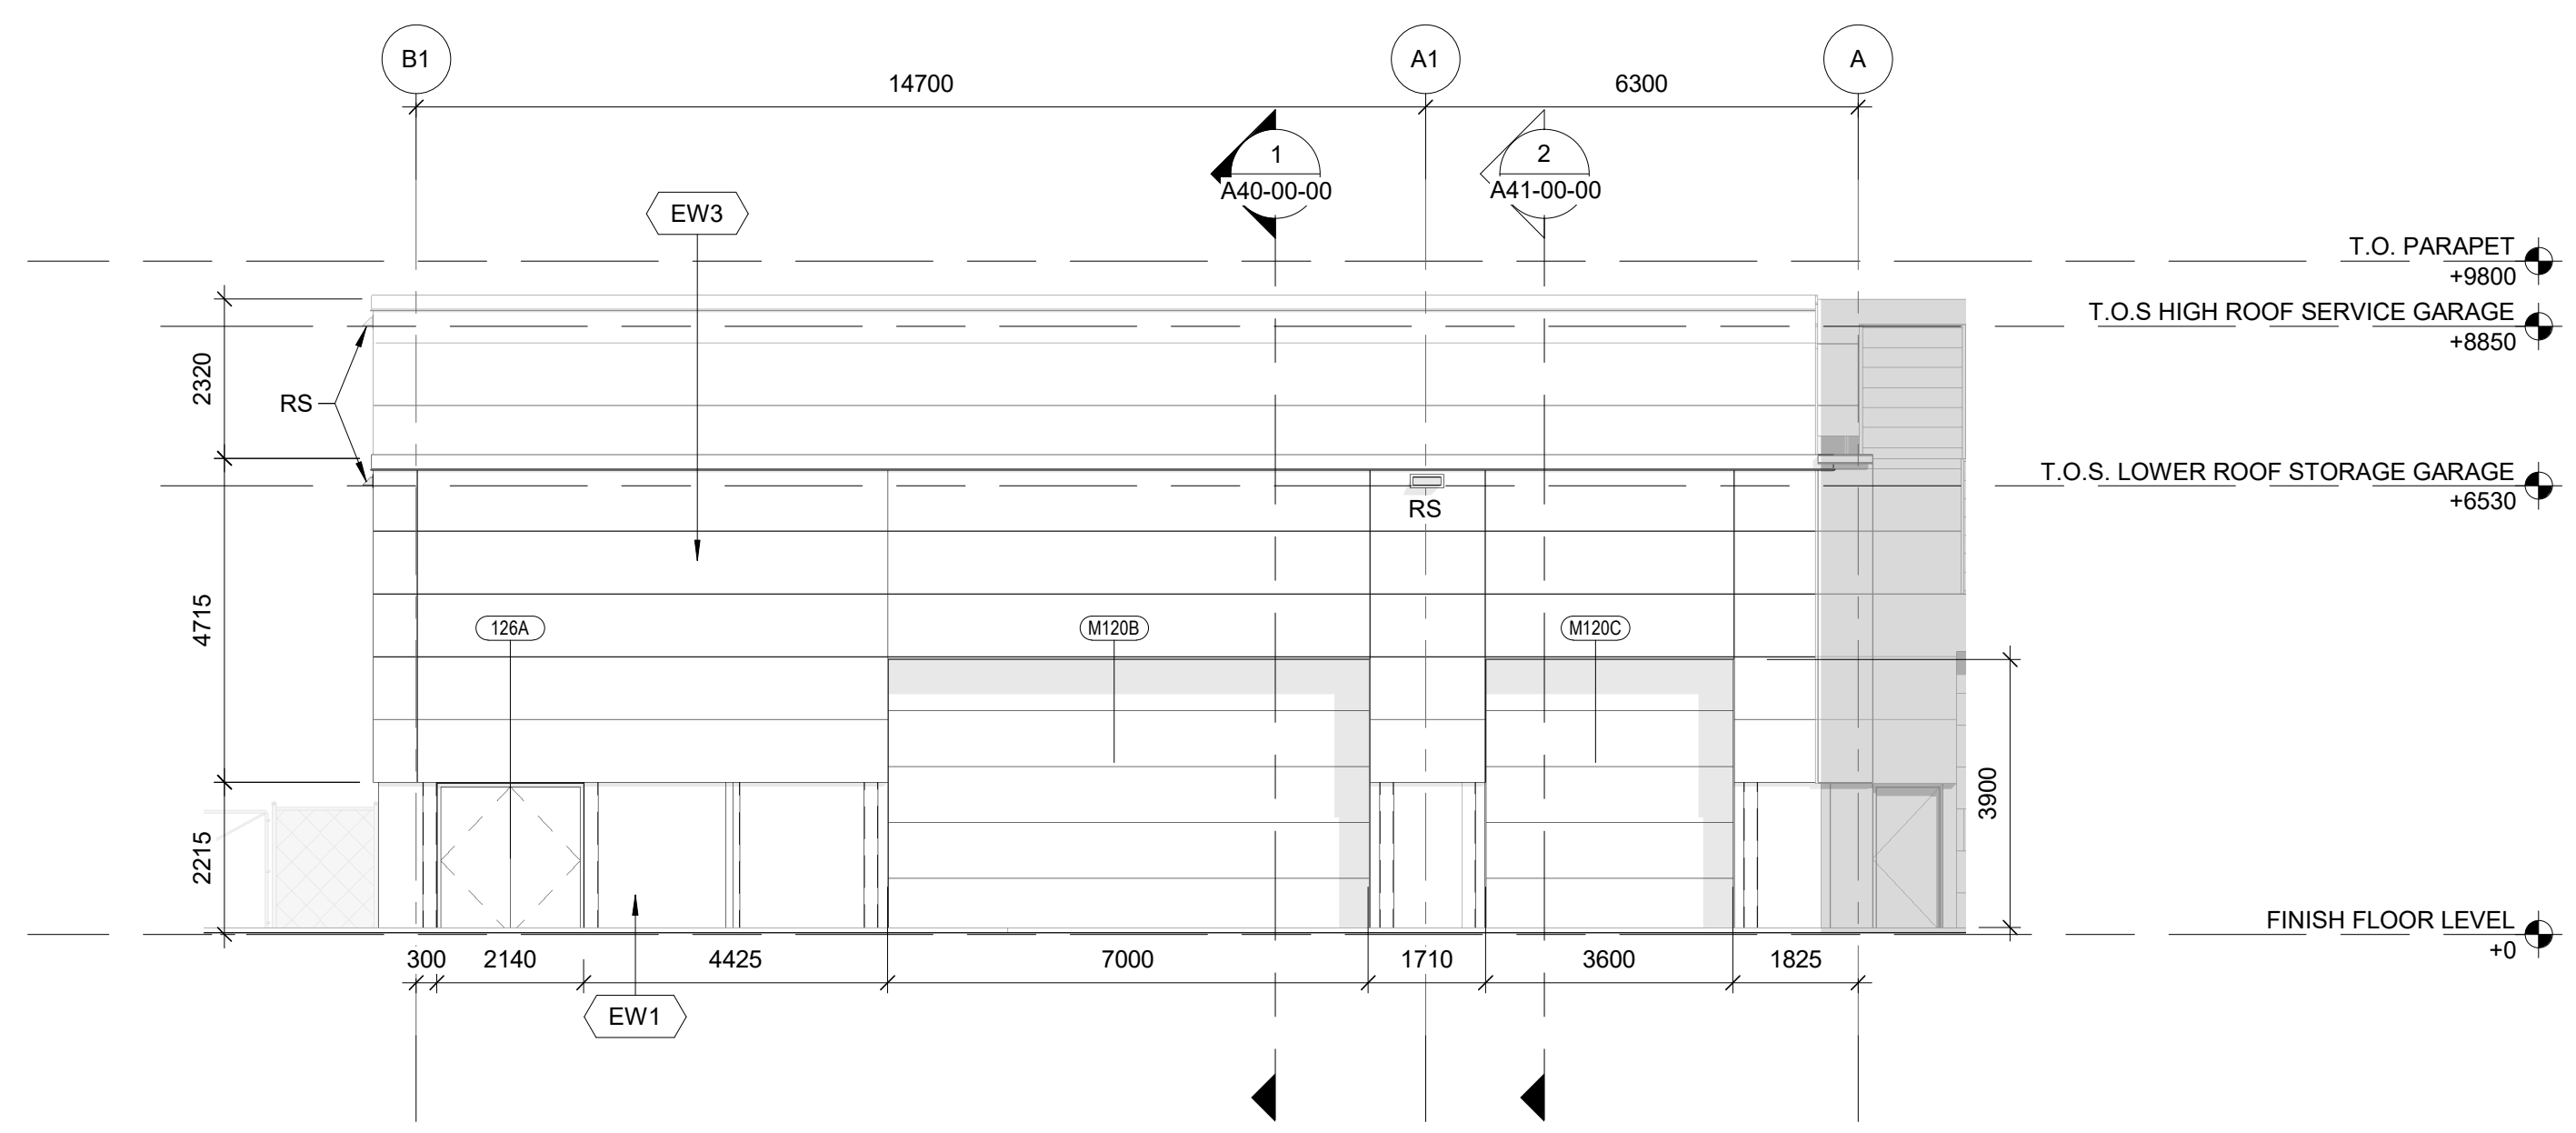

2 ENLARGED SOUTH ELEVATION
A30-00-00 1:100

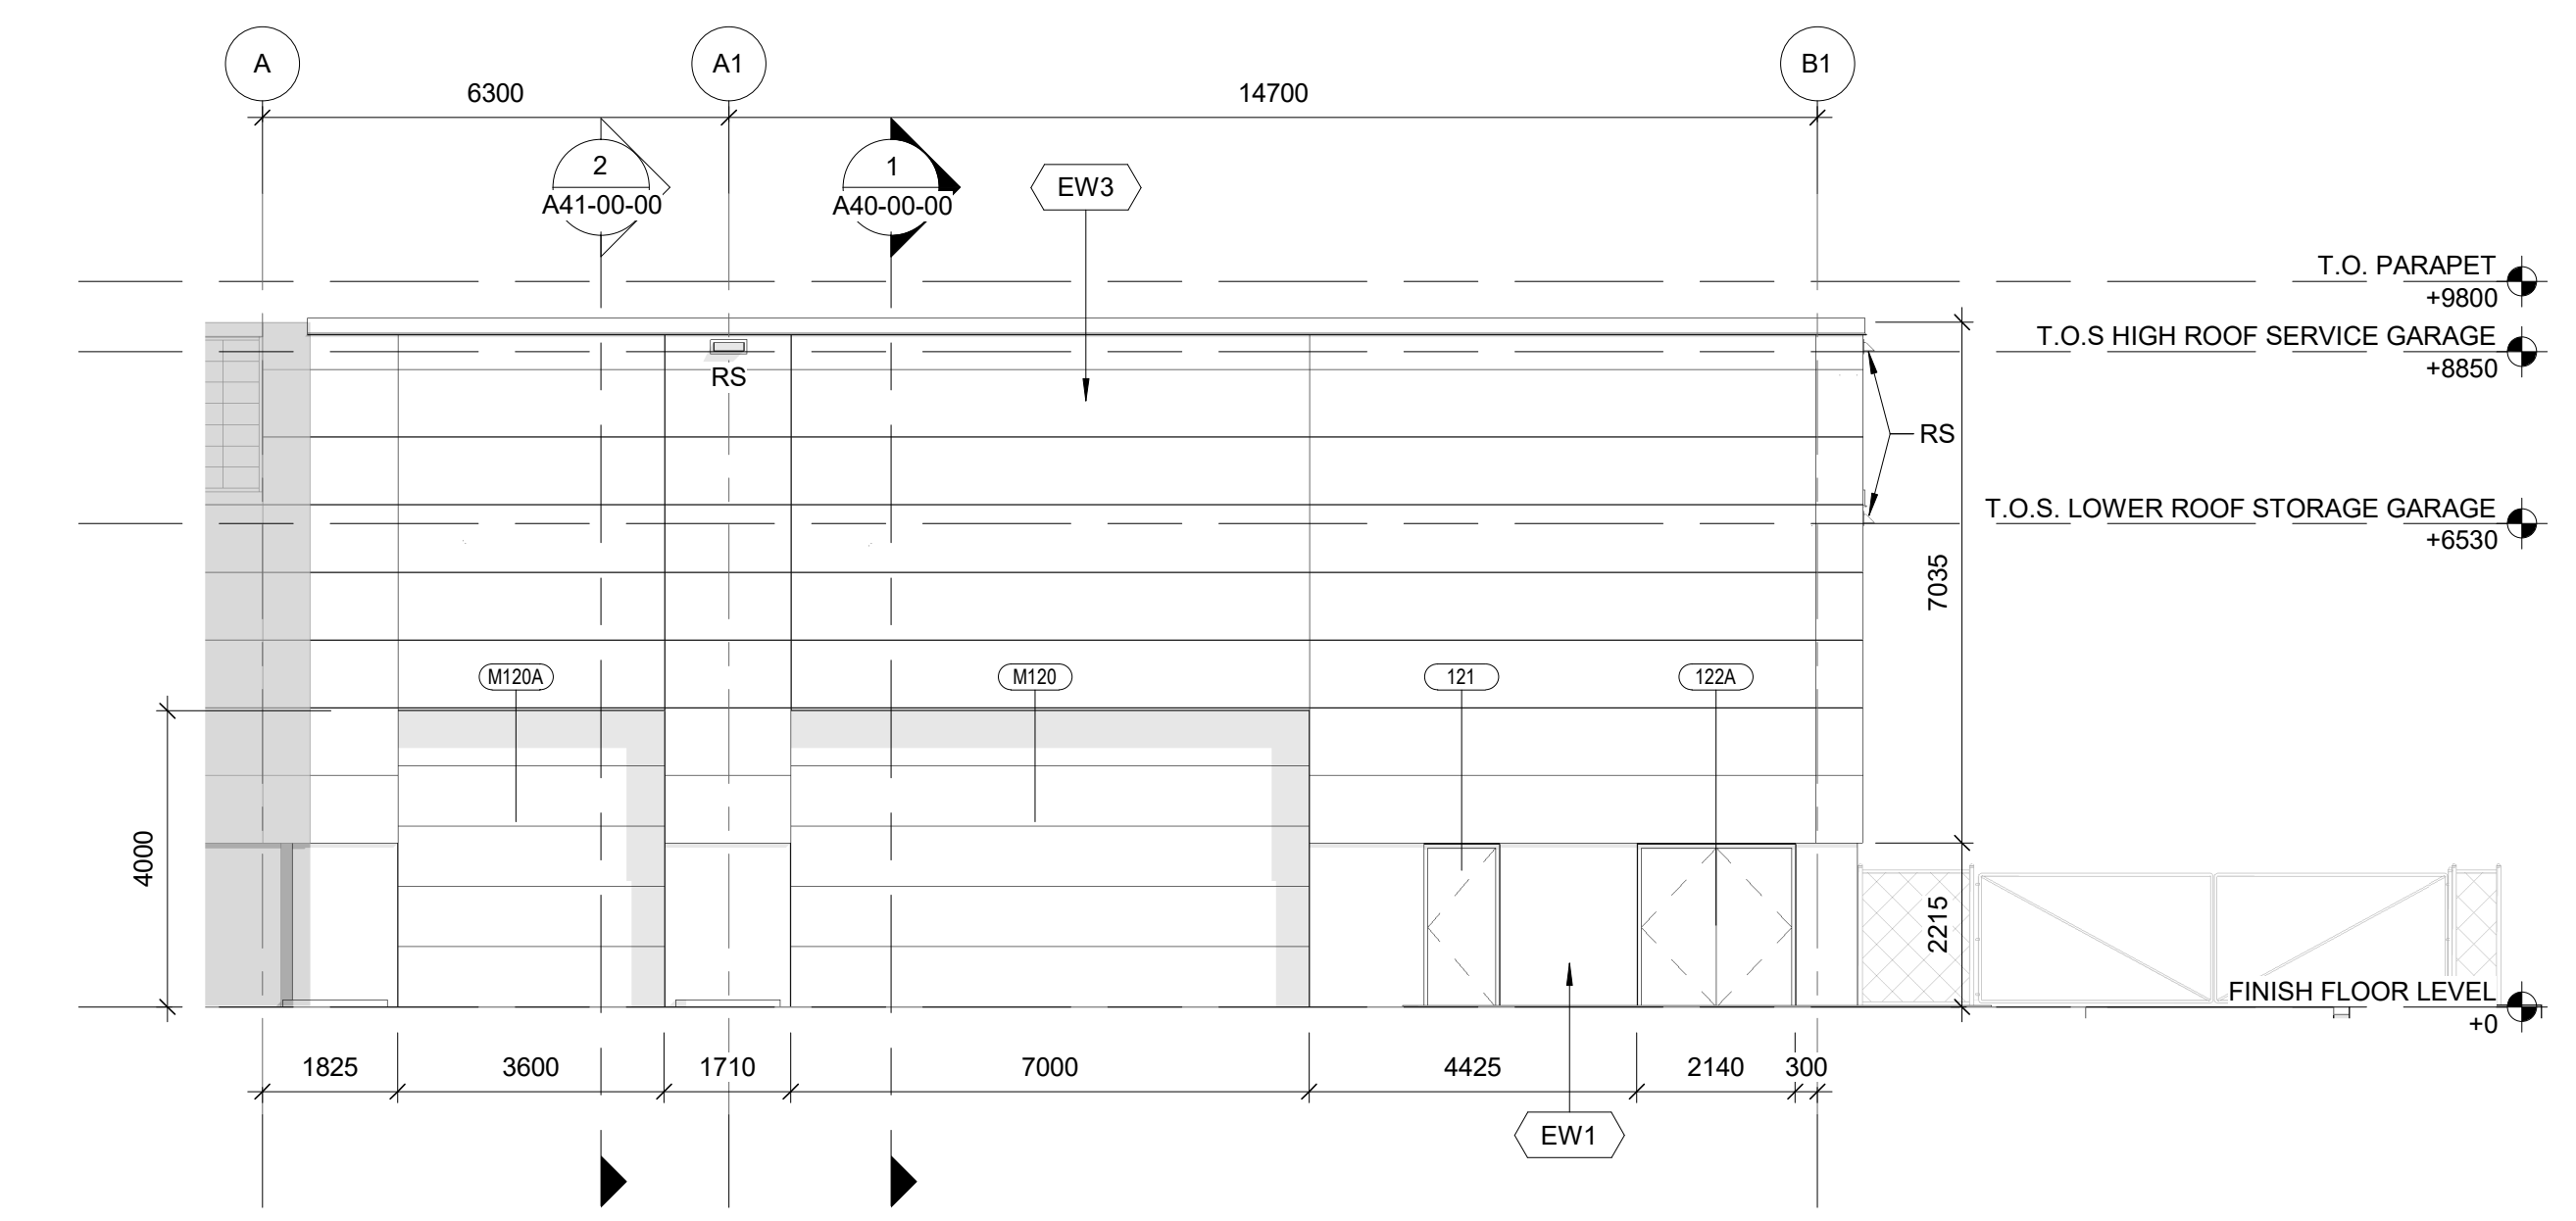

1 ENLARGED NORTH ELEVATION
A30-00-00 1:100