

1 East Elevation  
A03  
1:150



4 South Elevation  
A03  
1:150

MATERIALS LEGEND

1	Brick Veneer (Red)
2	Brick Veneer (Buff)
3	Glass
4	Frosted Glass
5	Prefinished Aluminium Railing
6	Prefinished Aluminium Louvers
7	Prefinished Aluminium Overhead Doors
8	Illuminated Sign Board
9	Cedar Wood
10	Stone

Material Legend  
A03  
1:1



3 North Elevation  
A03  
1:150




2 West Elevation  
A03  
1:150

COPYRIGHT RESERVED

This plan and design are, and at all times remain the exclusive property of the architect and cannot be used or reproduced without written consent. Written dimensions shall have precedence over scaled dimensions. Contractors shall verify and be responsible for all dimensions and conditions on the job and the office shall be informed of any variations from the dimensions and conditions shown on the drawing.

ISSUES & REVISIONS

No.	YY-MM-DD	Issued for	By
1	2021 09 20	Issued for SFA	RY
5	2022 07 20	Re-issued for SFA	RY
7	2022 08 20	Client Review	MPI
9	2022 11 25	Re-issued for SFA	RY

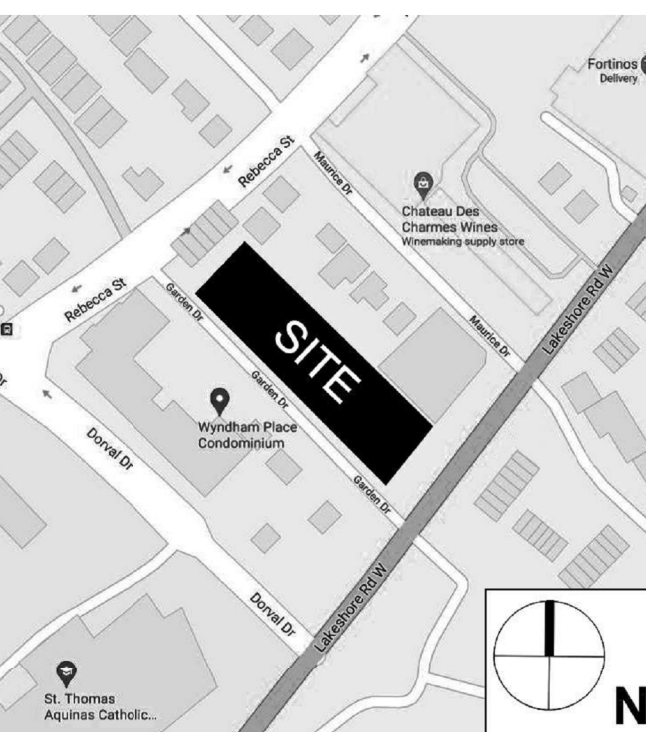

MURPHY PARTNERS IMAGINATION  
SENIORS HOUSING ARCHITECTS DRIVE

Client



SmartCentres - Revera Inc.



Project  
Oakville Garden Seniors  
Residence  
105, 113-131 Garden Dr,  
Oakville, ON L6K 2W4

Drawing Title  
Elevations

City File No.



Date 2020-08-24 Project No. 000 00

Scale As indicated Drawing No.

Drawn By HAT Checked By ARM

File Name A3-01



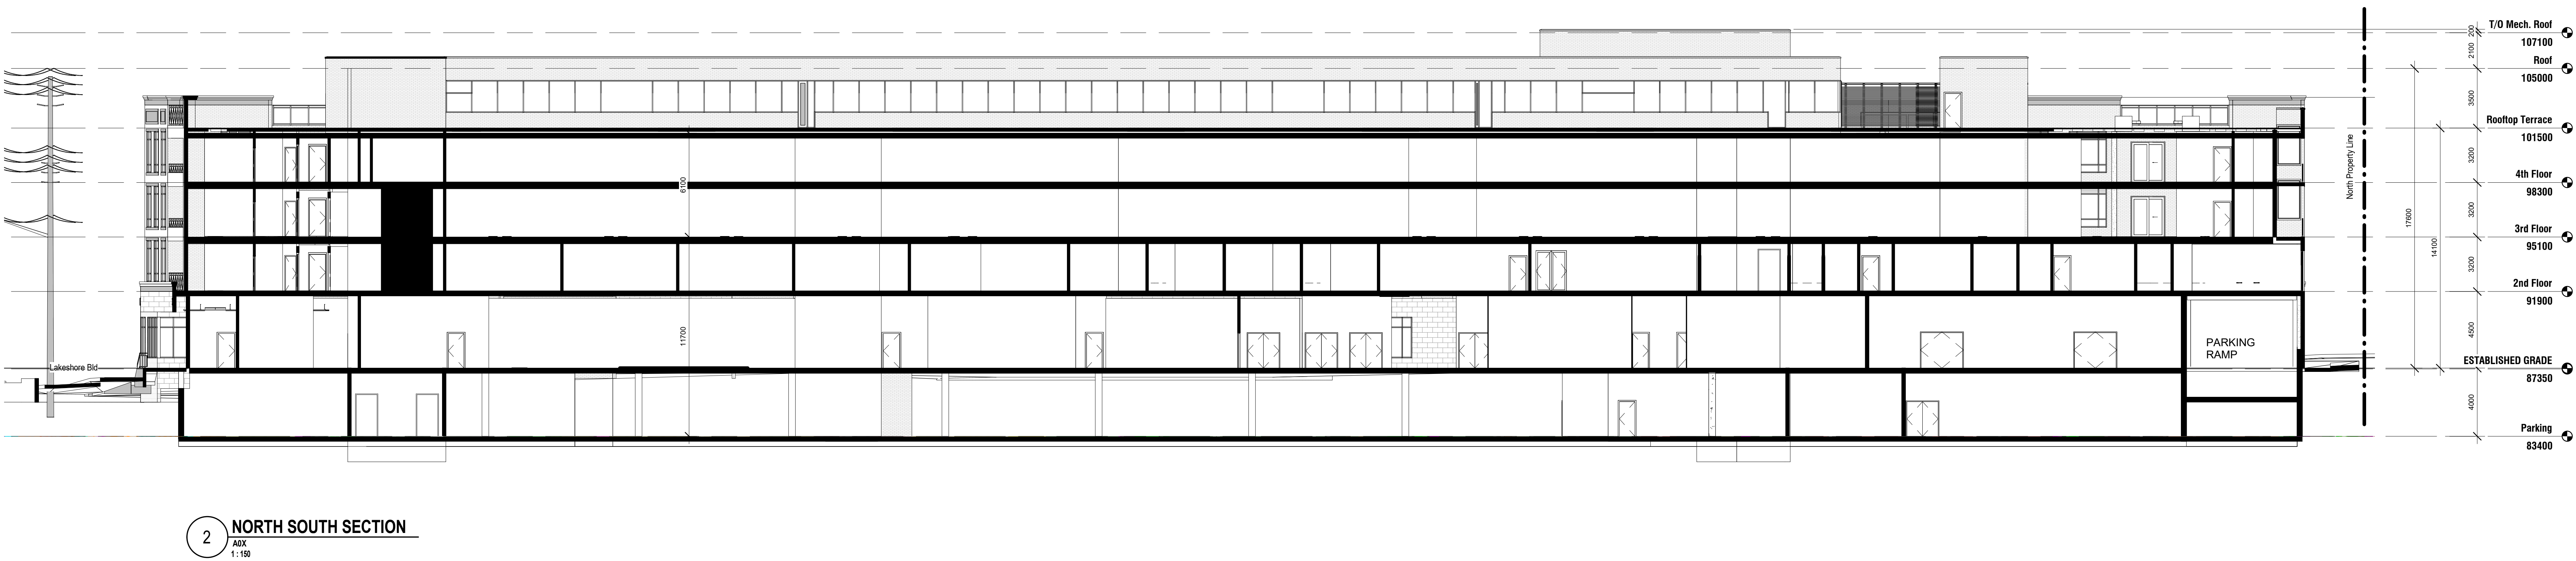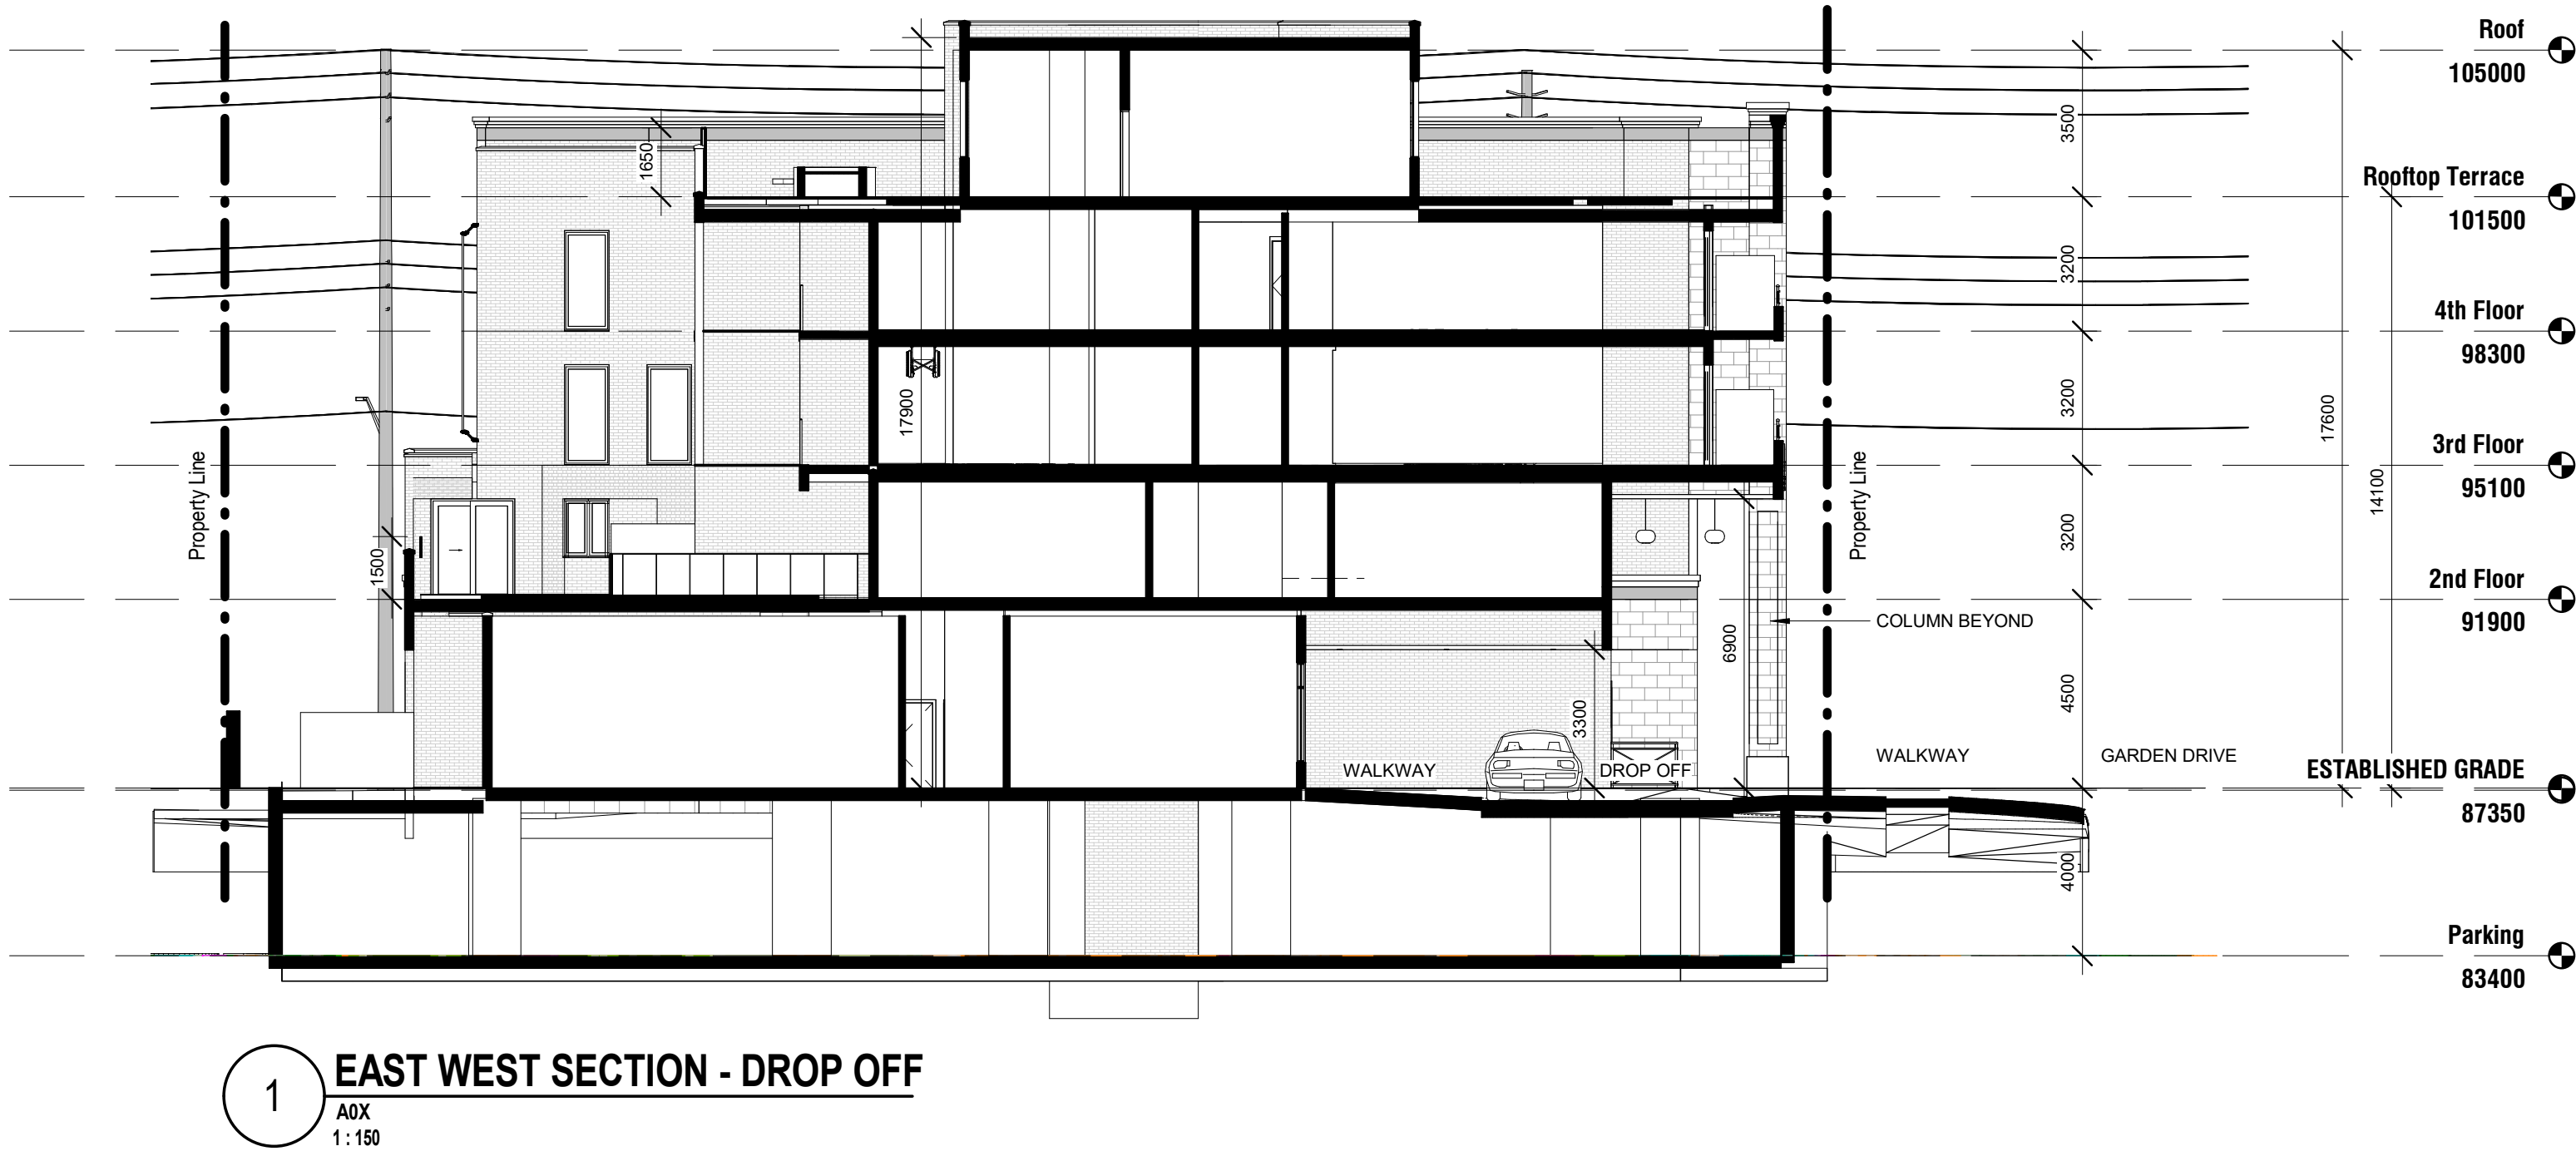

COPYRIGHT RESERVED


This plan and design are, and at all times remain the exclusive property of the architect and cannot be used or reproduced without written consent. Written dimensions shall have precedence over scaled dimensions. Contractors shall verify and be responsible for all dimensions and conditions on the job and the office shall be informed of any variations from the dimensions and conditions shown on the drawing.

ISSUES & REVISIONS			
No.	YY-MM-DD	Issued for	By
1	2021 09 20	Issued for SPA	RY
5	2022 07 20	Re-issued for SPA	RY
9	2022 11 25	Re-issued for SPA	RY

Consultant  
**MURPHY PARTNERS** IMAGINATION  
SENIORS HOUSING ARCHITECTS COMMITMENT  
DRIVE

Client  
**revera**

SmartCentres - Revera Inc.

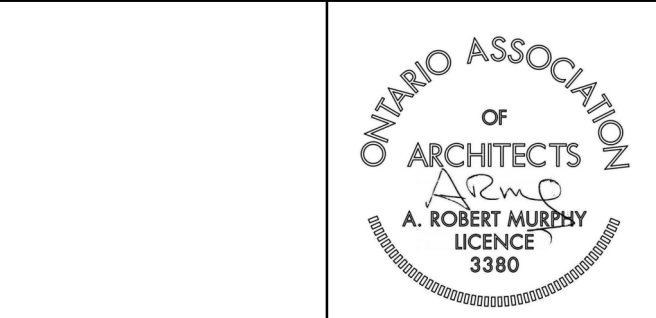

Project  
**Oakville Garden Seniors Residence**  
**105, 113-131 Garden Dr,**  
**Oakville, ON L6K 2W4**

Drawing Title  
**Sections**

City File No.		Project No.	
Date		2020-08-24	
Scale		1 : 150	
Drawn By		HAT	
Checked By		ARM	
File Name		A4-01	

2022-11-25 3:04:38 PM