



**1 GRID-A WALL ELEVATION**

SCALE: 1:200

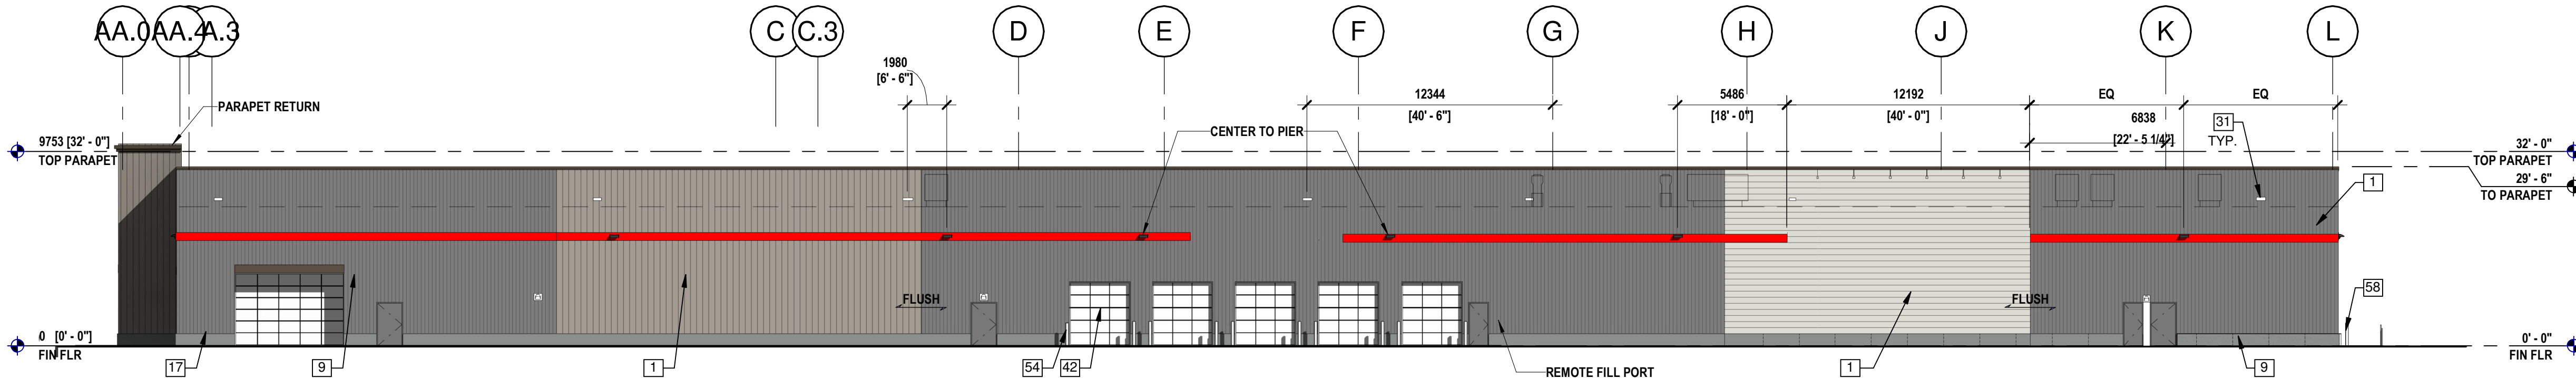


**2 GRID-1 WALL ELEVATION**

SCALE: 1:200

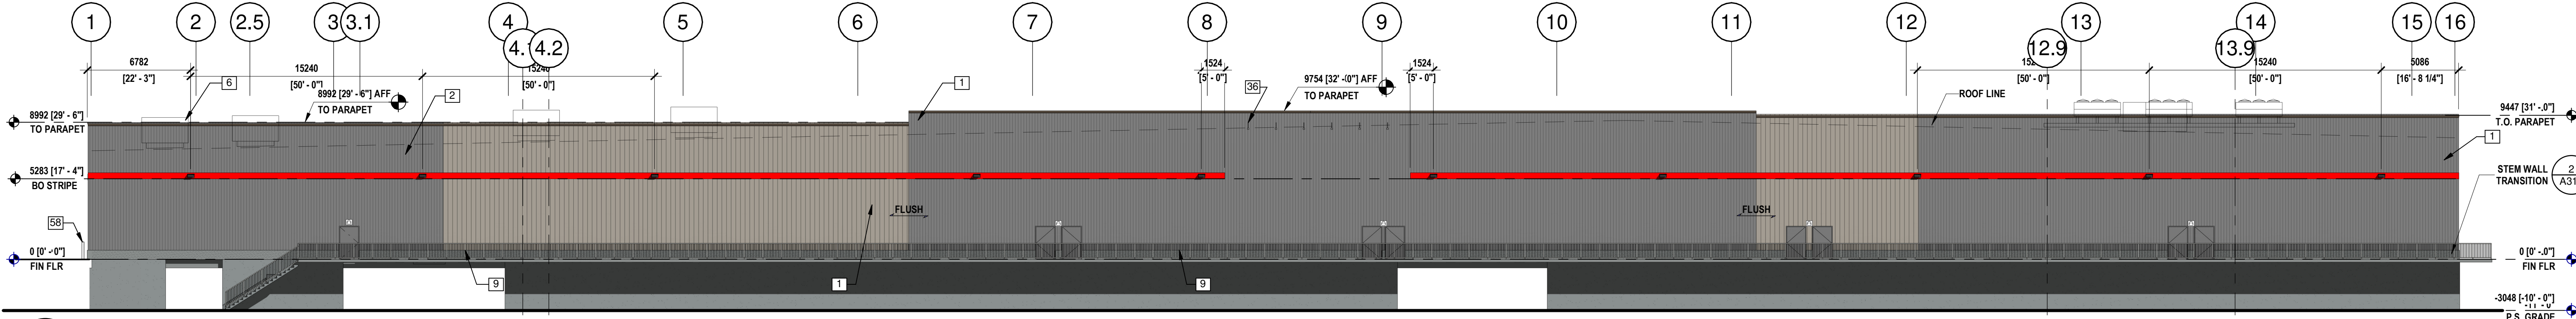


**4 GRID-G WALL ELEVATION**

SCALE: 1:200

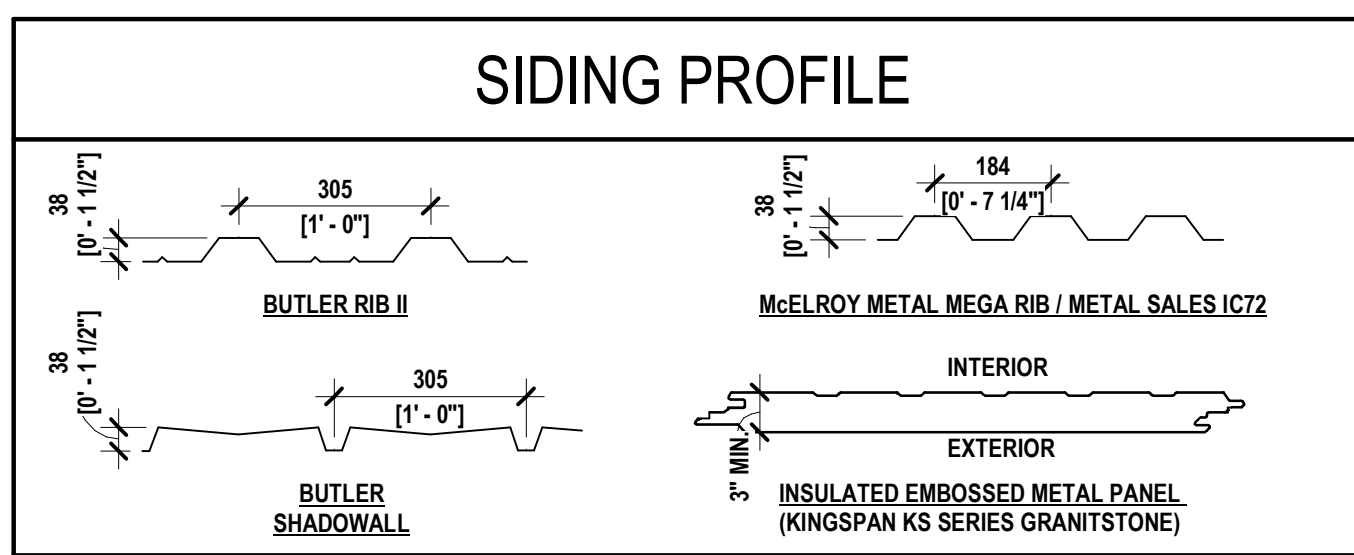

SIGNAGE AREA TABULATION (WALL SIGNS) - ...				
QTY	SIGN	SIZE	AREA (SF) EA	TOTAL SF
6	COSTCO WHOLESALE	6'-0" x 4'-0"	240 SF	1440
1	TIRE CENTER	17'-4" x 1'-0"	31 SF	31
TOTAL SIGNAGE AREA				1471

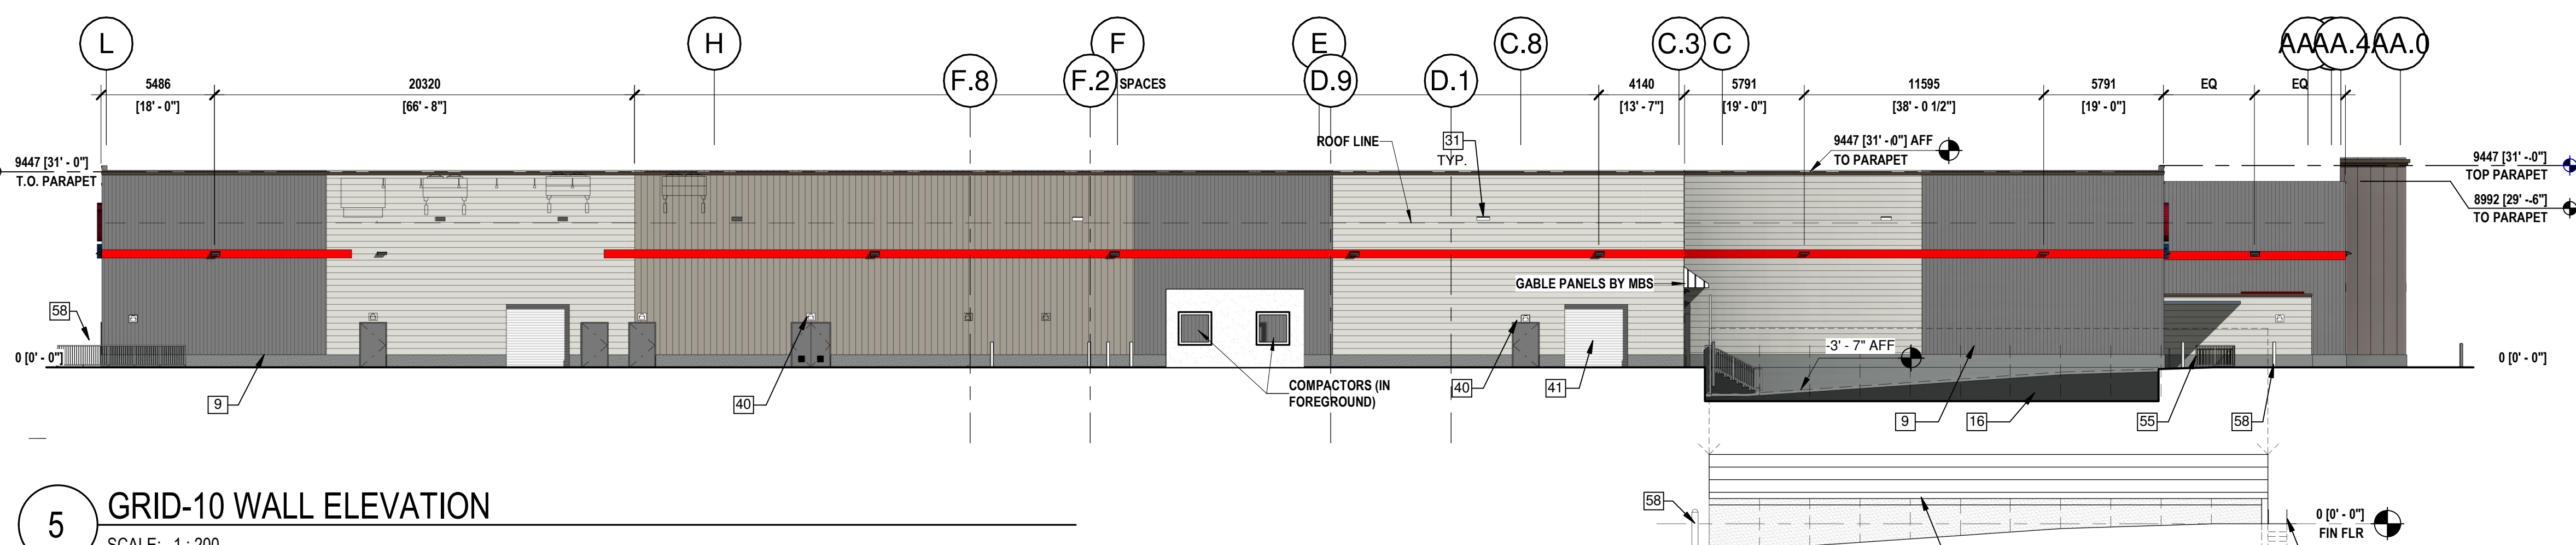

**5 GRID-10 WALL ELEVATION**

SCALE: 1:200

EXTERIOR FINISH SCHEDULE <small>(NOT ALL ITEMS LISTED BELOW APPLY TO PROJECT)</small>																		
#	ITEM	MATERIAL	FINISH	COLOR	MFR. NOTES	#	ITEM	MATERIAL	FINISH	COLOR	MFR. NOTES	#	ITEM	MATERIAL	FINISH	COLOR	MFR. NOTES	
1	BUTLER MEGA RIB	METAL	PRE-FINISHED	MISTIQUE PLUS	1	20	COPING 1x4	SHEET METAL	PRE-FINISHED		1	40	DOOR AND FRAME	STEEL	PAIN BY GC	MATCH WALL COLOR	2	
2	BUTLER MEGA RIB	METAL	PRE-FINISHED	METALLIC CHAMPAGNE	1	21	COPING 1x6	SHEET METAL	PRE-FINISHED		1	41	ROLLING SERVICE DOOR	STEEL	PRE-FINISHED	TAN OR GRAY	1	
3	BUTLER MEGA RIB	METAL	PRE-FINISHED	SANDSTONE	1	22	CORNICE	SHEET METAL	PRE-FINISHED		1	42	GLAZED SECTIONAL DOOR	ALUMINUM	PRE-FINISHED	BRONZE	1	
4	ACCENT BAND	METAL	PRE-FINISHED	COSTCO RED	1							43	AUTO-SLIDING DOOR	ALUMINUM	PRE-FINISHED	BRONZE	1	
9	CONCRETE CAST-IN-PLACE WALL CAP	ARCHITECTURAL FINISH	WATER REPELLENT	NATURAL								44	TRANSOM FRAMING	ALUMINUM	PRE-FINISHED	BRONZE		
14	WALL CAP	CONCRETE	WATER REPELLENT			25	STANDING SEAM VRSRS	METAL	PRE-FINISHED		1	45	GLAZING	INSULATED GLASS	PRE-FINISHED	CLEAR		
						26	STANDING SEAM MR24	METAL	PRE-FINISHED		1	46	STOREFRONT FRAMING	ALUMINUM	PRE-FINISHED	BRONZE		
												47	LOUVER	STEEL	PRE-FINISHED	BRONZE		
16	WALL CURB	CONCRETE	WATER REPELLENT									50	TRELLIS	STEEL	PAIN BY GC		1	
17	COLUMN PLINTH PLINTHBENCH	CONCRETE	WATER REPELLENT			30	ACCENT TRIM	SHEET METAL	PRE-FINISHED		1	51	ACCENT CHANNEL	STEEL	PAIN BY GC		1	
18	WALL REVEALS / CONTROL JOINT				SEE 1A/B1 & STRUCT DWGS	31	SCUPPER	SHEET METAL	PAIN BY GC		1,4	52	STRUCTURAL FRAMING	STEEL	PAIN BY GC		1	
19	STAIRS	CONCRETE SAFETY NOSING	WATER REPELLENT			33	JOINT COVER	SHEET METAL	PRE-FINISHED		1	53	HANDRAIL/GUARDRAIL	STEEL GALVANIZED	PAIN BY GC		2	
						34	FLASHING	SHEET METAL	PRE-FINISHED		1	54	BOLLARD	STEEL PIPE CONCRETE FILL	PLASTIC SLEEVE	RED	2	
						35	SOFFIT PANELS	SHEET METAL	PRE-FINISHED		1	55	DECORATIVE SCREEN	METAL	PRE-FINISHED			
												56	COMPACTOR GATE	METAL PANELS	PRE-FINISHED	PAIN BY GC		
												57	COMPACTOR GATE	STEEL FRAMING	PRE-FINISHED	PAIN BY GC		
												58	BOLLARD 5FEET TALL	POWDER COATED ALUM BY MBS	PLASTIC SLEEVE	RED	2	
												59	RED BAND TO HAVE SMOOTH FACE BLOCK BEHIND METAL RED BAND, TYP AT MASONRY LOCATIONS					
						36	SIGN LIGHTING FIXTURE	METAL	PRE-FINISHED	TECHLIGHT			60	CUSTOM EXTRUDED METAL AND GRATING SCREENING; GALVANIZED AND PAINTED				
						37	WALL PACK FIXTURE	METAL	PRE-FINISHED									
						38	EMERGENCY LIGHT FIXTURE	METAL	PRE-FINISHED									

NOTES:  
1. SUPPLIED AND INSTALLED BY MBS  
2. SUPPLIED BY MBS, INSTALLED BY GC  
3. GRATE LANDING AND TREADS WITH SAFETY NOSING  
4. LOCATE SCUPPER  
5. FOR LOCATIONS WHERE SMOOTH-FACE IS REQUIRED

DATE	DESCRIPTION
02/07/24	SUBMITTED FOR SITE PLAN APPROVAL

TOR23-0014-00  
PM: J. CHECK  
DRAWN BY: M.A

EXTERIOR ELEVATIONS, ENCLOSED CANOPY

A301