





REBECCA STREET

SITE

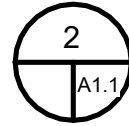

Vicinity Plan

N.T.S.

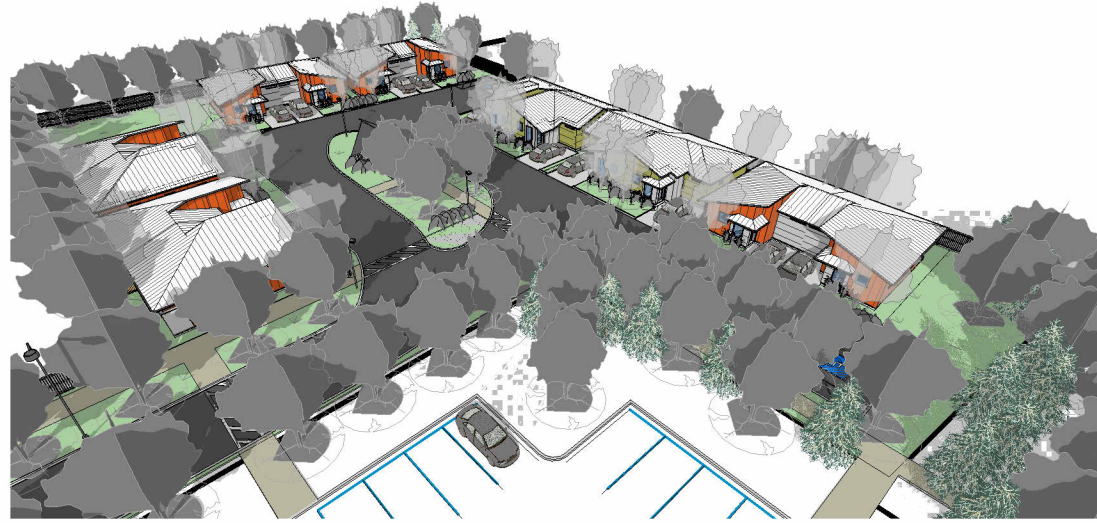

SITE PLAN - PROPOSED

1 : 500

Proposed Re-zoning
HALTON REGION

1258 Rebecca Street, Oakville, Ontario

SITE PLAN - PROPOSED

File No: 21-32

Scale: As indicated

Drawn By: MZE

Prof Date: 12/07/16

Issue Date: Issue Date

No. Revisions:



Date:



MACDONALD
ZUBEREC
ENSSLEN Architects Inc.
39 QUEEN STREET STUDIO 403
ST CATHARINES ON L2R 5G6
WWW.MZEARCHITECTS.COM
P 905.683.8467 INFO@MZEARCHITECTS.COM

OWNERSHIP AND USE OF
Drawings and Specifications are
instruments of professional service and
are the property of the Architect. They
shall not be used for any other
purpose or purposes, or by any other
person, without specific written
authorization of MZE Architects Inc.
© MZE Architects Inc.

A1.1

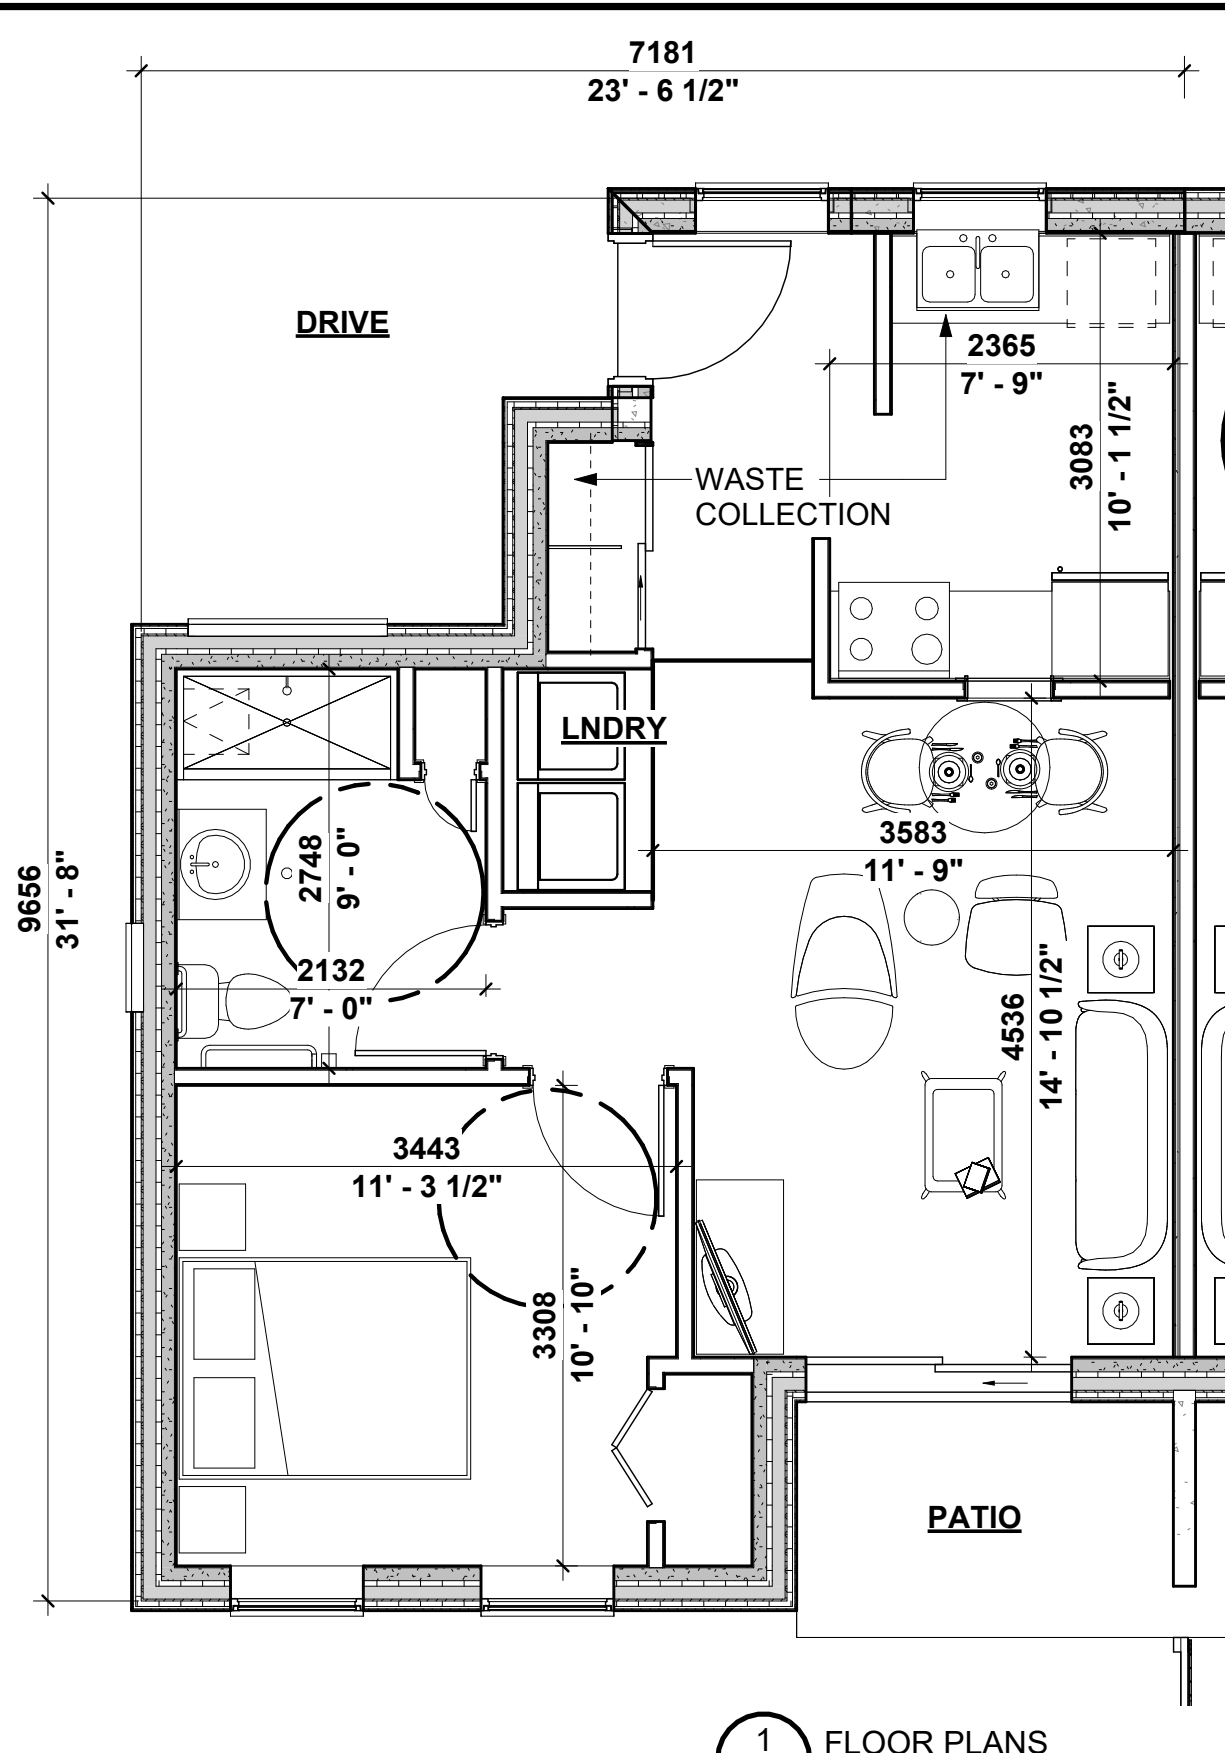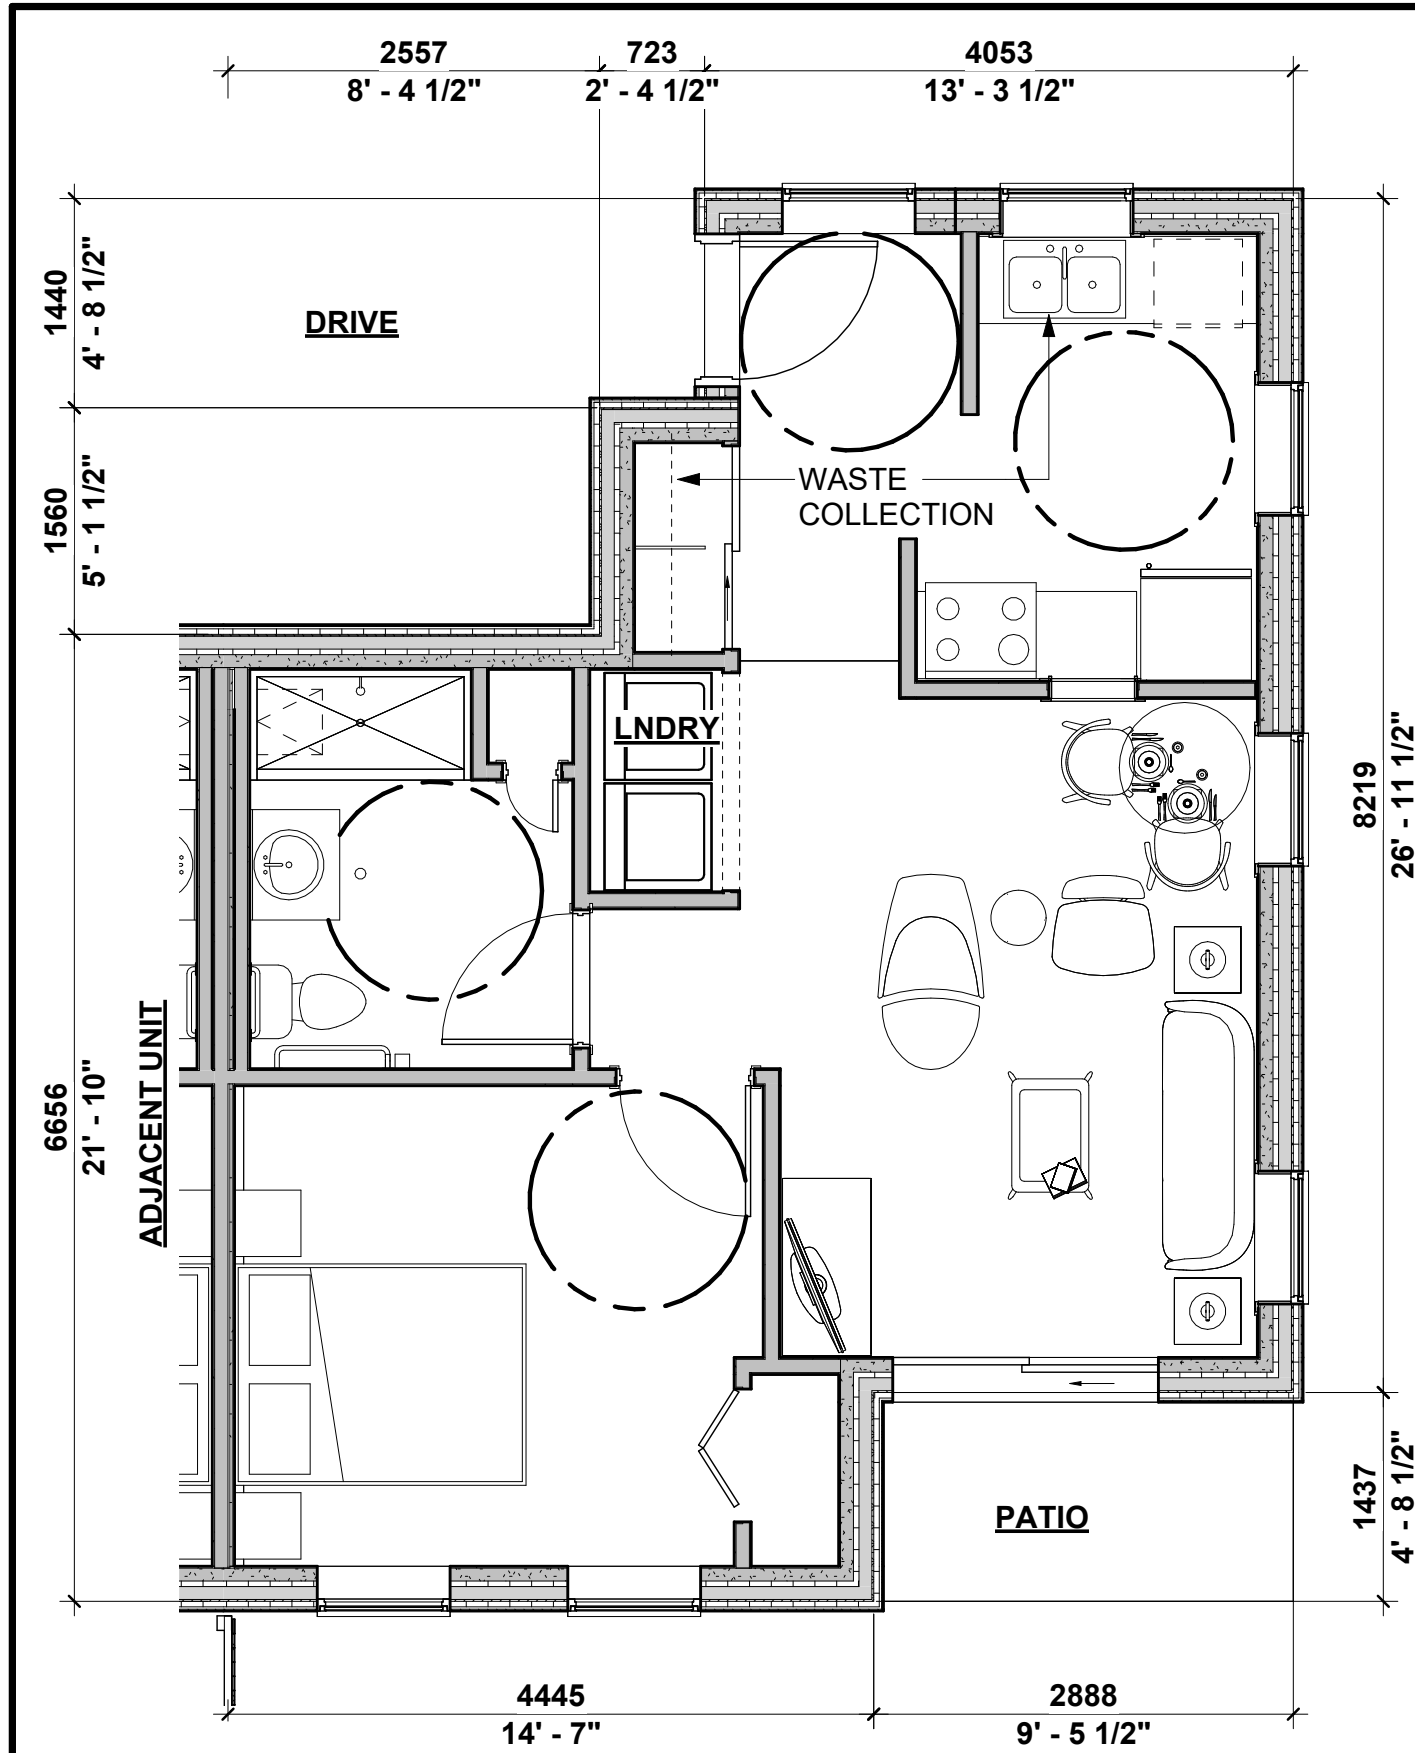

1 FLOOR PLANS
A2.1 1 : 50

OWNER AND USE OF Drawings and Specifications are instruments of professional service and are not to be used for any other purpose without the written consent of MZE Architects Inc. © MZE Architects Inc.




MACDONALD ZUBEREC ENSLLEN Architects Inc. 39 QUEEN STREET STUDIO 403 ST. CATHARINES ON L2R 5G6 WWW.MZEARCHITECTS.COM P 905.683.8467 INFO@MZEARCHITECTS.COM

No.	Revisions	Date:


File No: 21-32	Scale: 1:50
Drawn By: Author	Prof Date: 03/22/22
Issue Date: Issue Date	No. Revisions

Proposed Re-zoning HALTON REGION
1258 Rebecca Street, Oakville, Ontario
FLOOR PLANS

A2.1

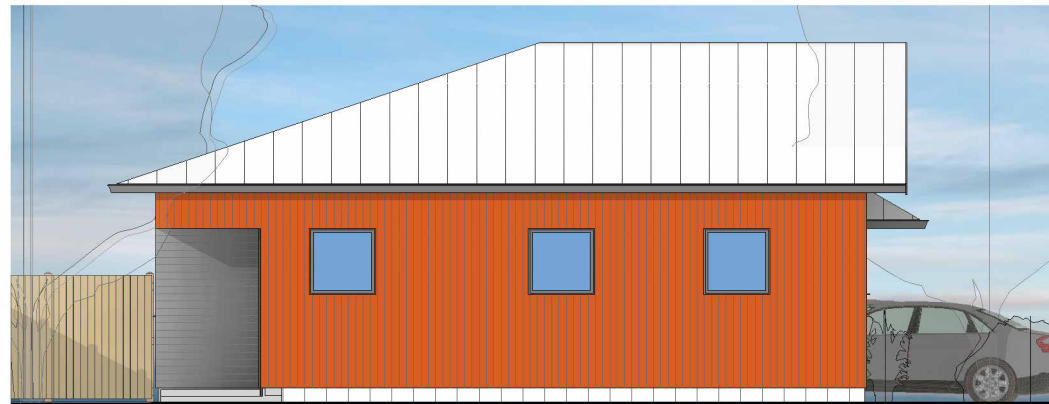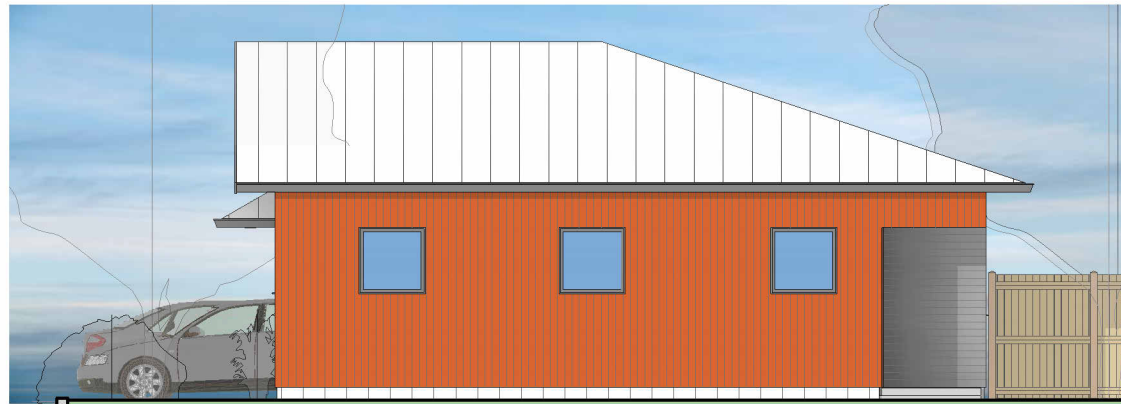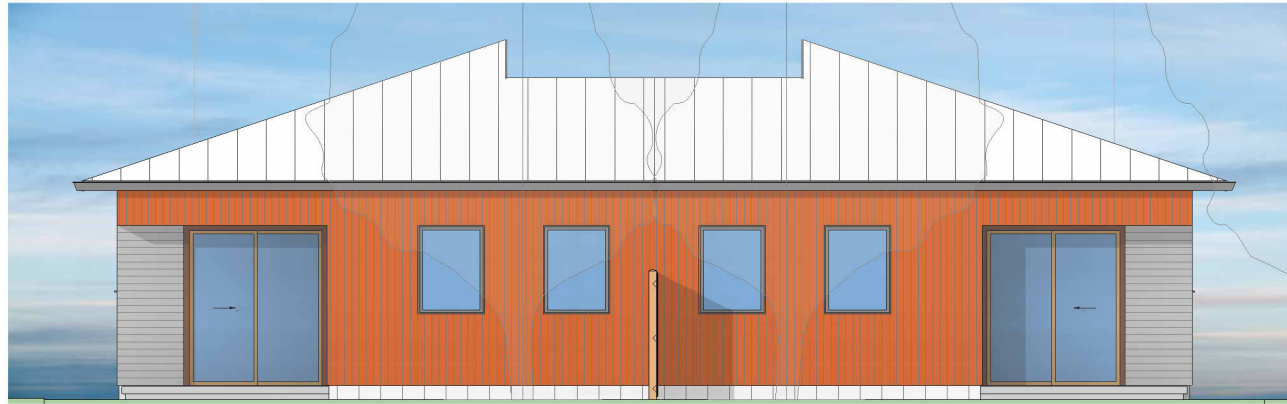

UNIT B - SEMI-DETACHED

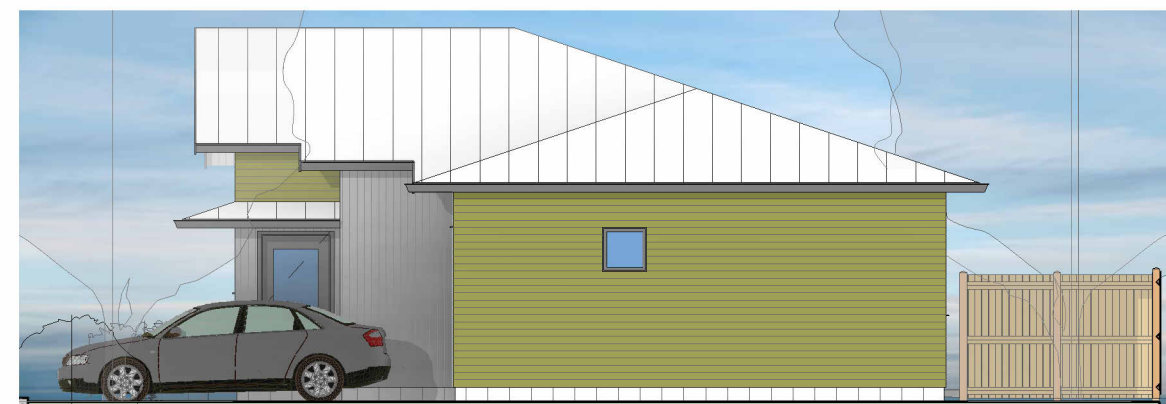

UNIT A - SEMI-DETACHED

OWNERSHIP AND USE OF
 Drawings and Specifications are
 instruments of professional service and
 are the property of the Architect. They are to be
 used in whole or in part, for any other
 project or purpose, only by written
 contract, without specific written
 authorization of MZE Architects Inc. ©
 MZE Architects Inc.

**MACDONALD
 &
 ZUBEREC**
ENSSLEN Architects Inc.
 39 QUEEN STREET STUDIO 403
 ST CATHARINES ON L2R 5G6
 WWW.MZEARCHITECTS.COM
 P 905.683.8467 INFO@MZEARCHITECTS.COM

No.	Revisions	Date:

File No:	21-32
Scale:	1:100
Drawn By:	Author
Prof Date:	10/07/21
Issue Date:	Issue Date

**Proposed Re-zoning
 HALTON REGION**
 1258 Rebecca Street, Oakville, Ontario
 ELEVATIONS

A3.1



1 3D View 1
A3.2



2 3D View 2
A3.2



3 3D View 3
A3.2

OWNERSHIP AND USE OF
Drawings and Specifications "As
Presented" are the property of
MZE Architects Inc. and shall not be
used in whole or in part, for any other
project or purpose, or by any other
person, without specific written
authorization of MZE Architects Inc. c/w
© MZE Architects Inc.

MACDONALD
ZUBEREC
ENSSLEN Architects Inc.
39 QUEEN STREET STUDIO 403
ST. CATHARINES ON L2R 5G6
WWW.MZEARCHITECTS.COM
P 905.683.8467 INFO@MZEARCHITECTS.COM

No.	Revisions	Date:

File No:	21-32
Scale:	
Drawn By:	Author
Plot Date:	10/05/20
Issue Date:	Issue Date

**Proposed Re-zoning
HALTON REGION**
1258 Rebecca Street, Oakville, Ontario
MODEL VIEWS

A3.2



OWNERSHIP AND USE OF Drawings and Specifications are instruments of professional service and are the property of the Architect. They are not to be used in whole or in part for any other project or purpose, or by any other person, without specific written consent of MZE Architects Inc. © MZE Architects Inc.

MACDONALD & ZUBEREC
ENSSLEN Architects Inc.
 39 QUEEN STREET STUDIO 403
 ST CATHARINES ON L2R 5G6
 WWW.MZEARCHITECTS.COM
 P 905.683.8467 INFO@MZEARCHITECTS.COM

No.	Revisions	Date:

File No: 21-32
 Scale: 1:1
 Drawn By: Author
 Plot Date: 10/27/21
 Issue Date: Issue Date

Proposed Re-zoning
HALTON REGION
 1258 Rebecca Street, Oakville, Ontario
 RENDERINGS

A3.3