



FRONT ELEVATION

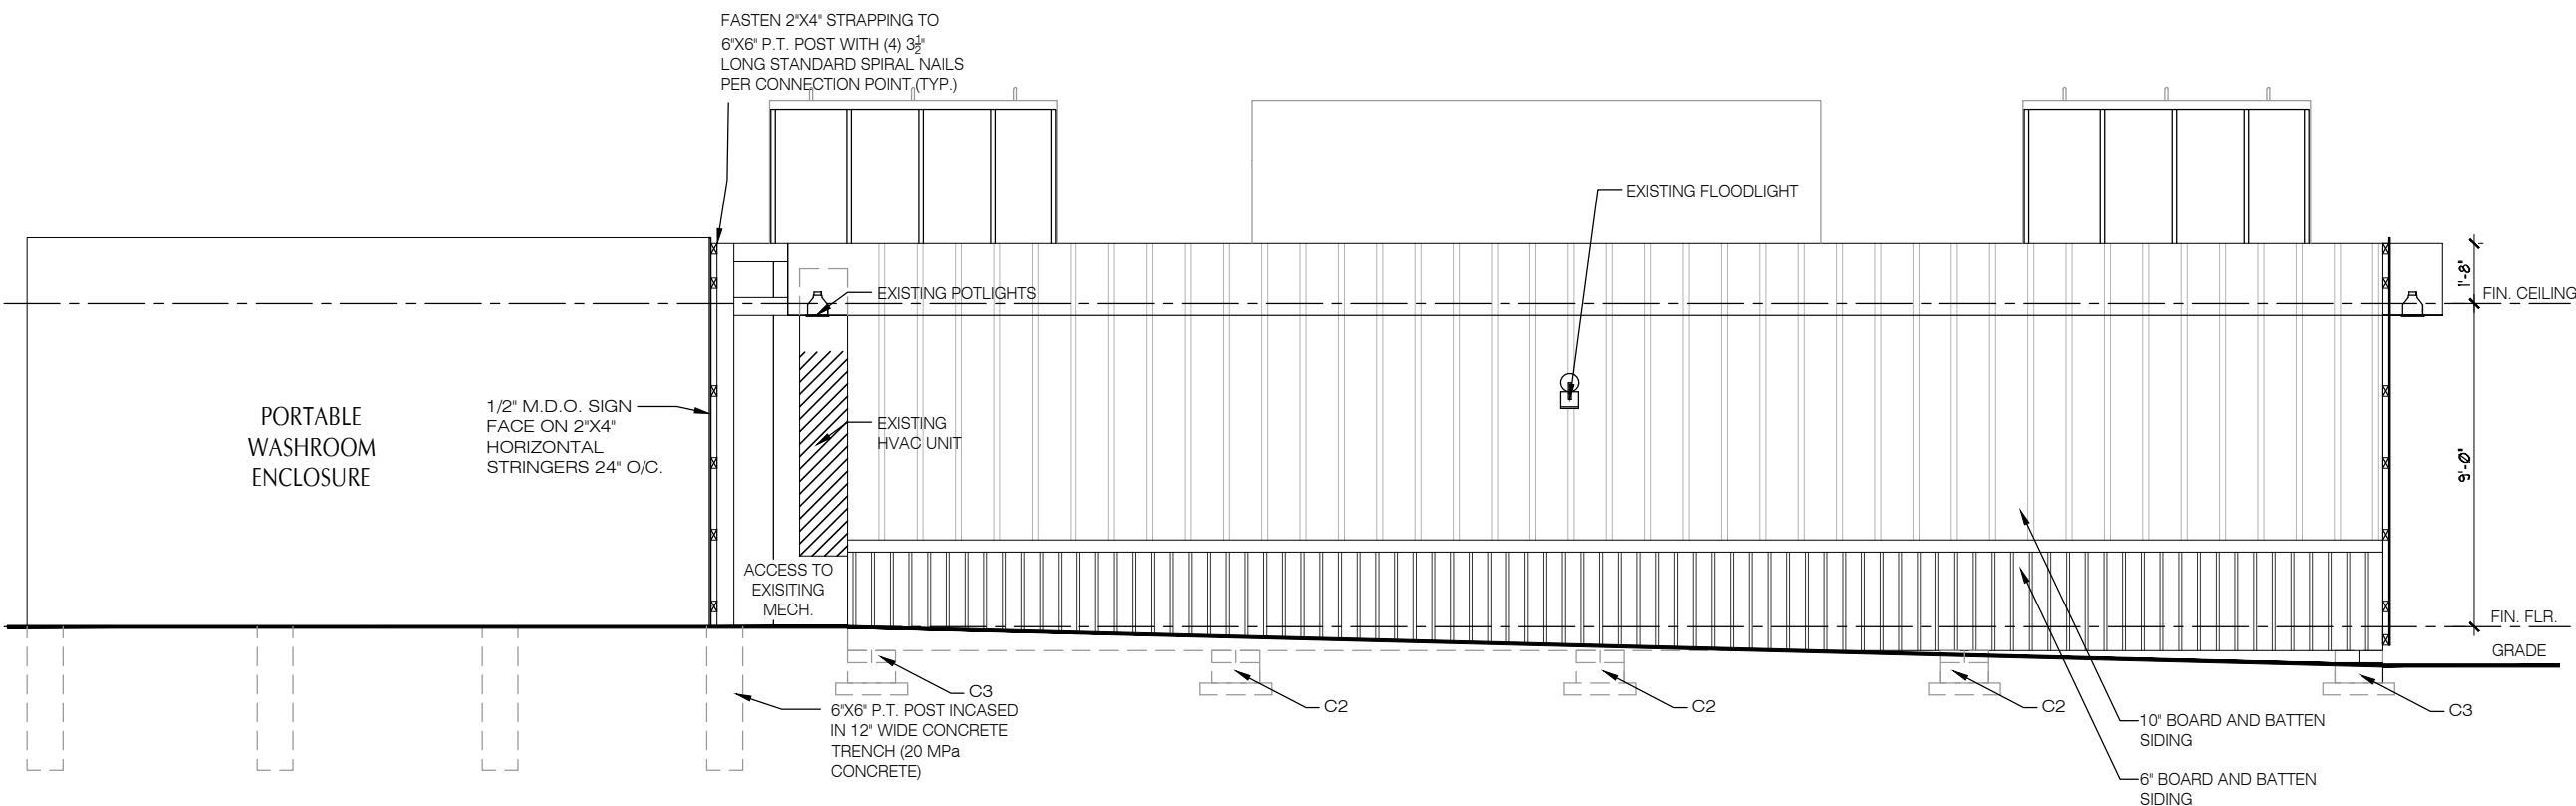

REAR ELEVATION

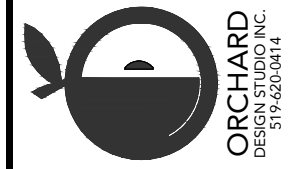


I, Caryn Wehrle, take responsibility for the design work on behalf of our firm Orchard Design Studio, Inc. I am a registered professional architect under Division C, Part 3 (C.2.4) of the Building Code. I am qualified, and the firm is registered, in the appropriate classes/categories. Firm BCIN: 28615 Individual BCIN: 37253
Signed: *C. Wehrle*

BRANTHAVEN WEST OAK INC.


STATUS: PERMIT	PLOTTED: 26-Oct-2022 09:40 AM
SCALE: 3/16" = 1'-0"	DWN BY: CAL
DATE: OCTOBER 2022	REV: -

PROJECT: 42' x 24' SALES OFFICE
TITLE: FRONT AND REAR ELEVATIONS

SHEET No. **A2.05**

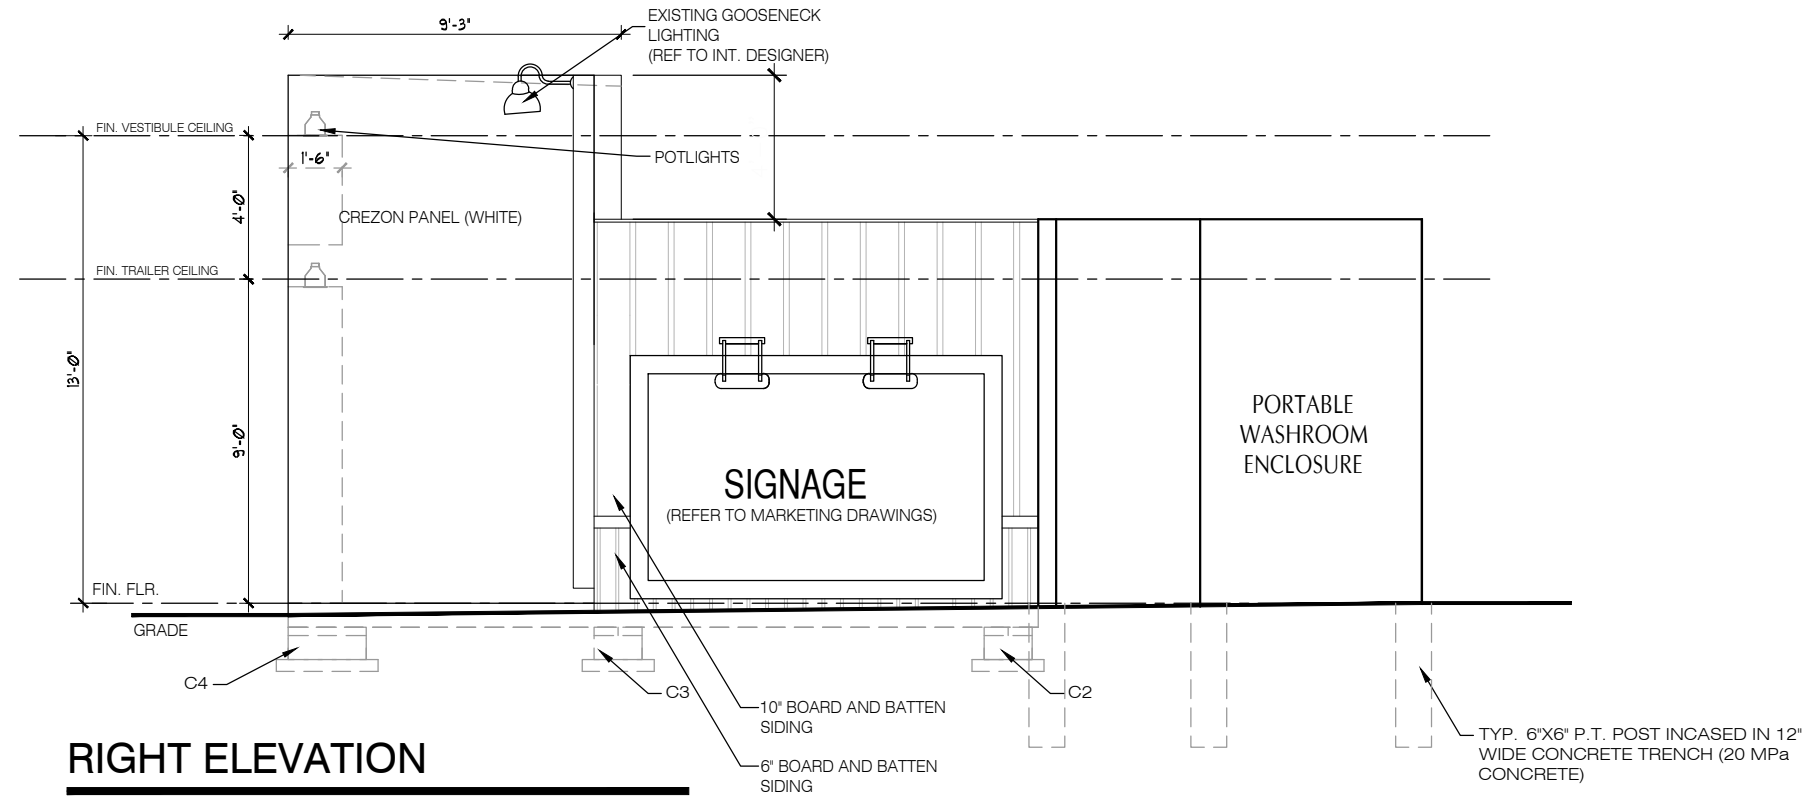

RIGHT ELEVATION

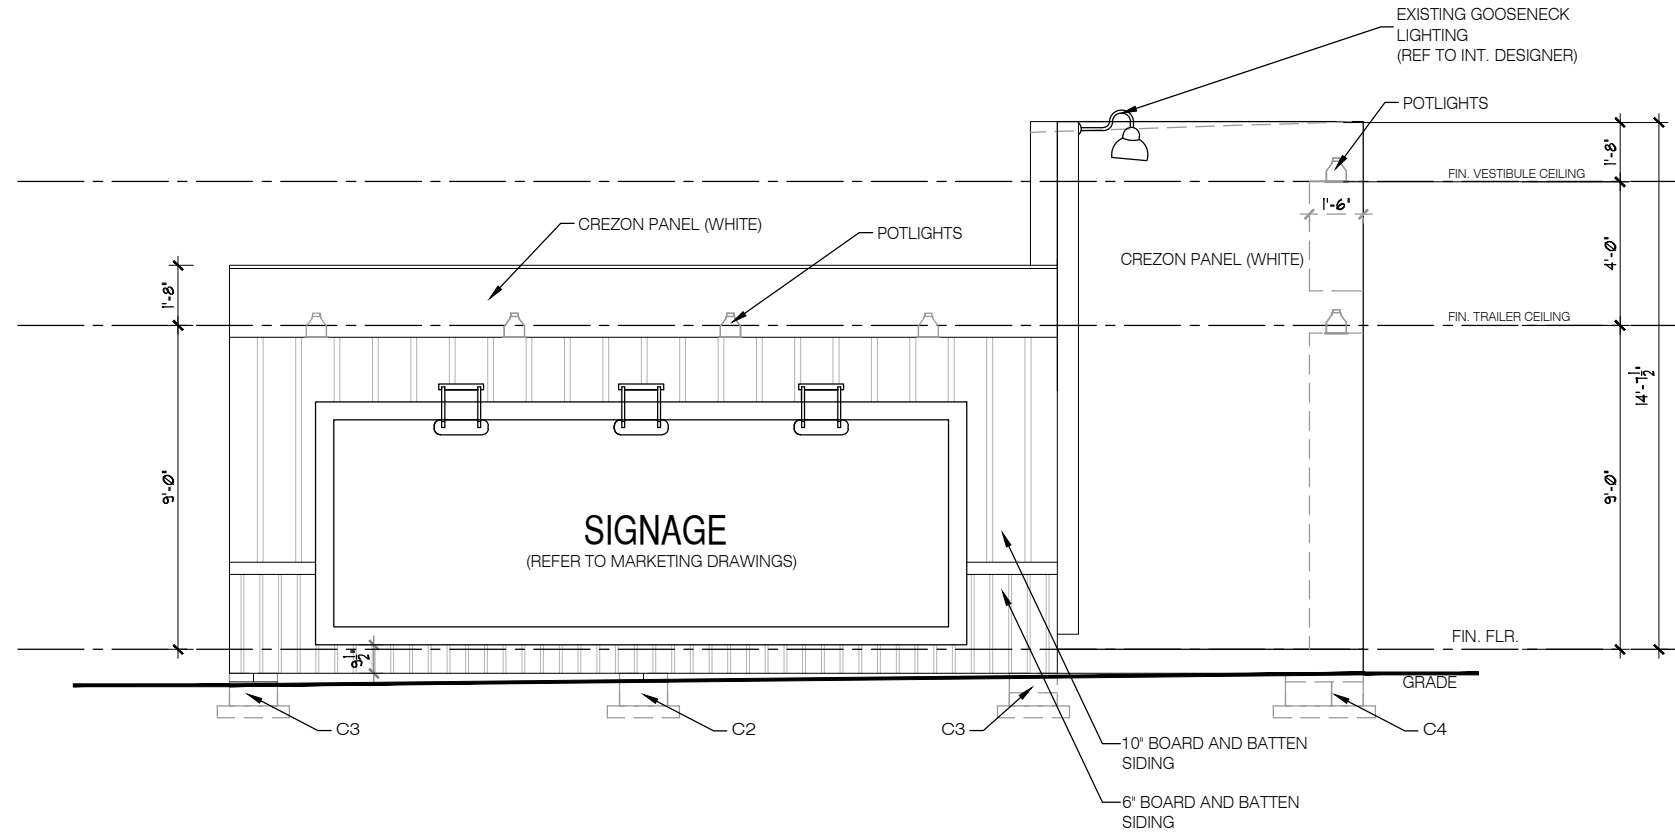

LEFT ELEVATION



I, Casey Wehrle, review and take responsibility for the design work on behalf of our firm Orchard Design Studio, Inc. I am a registered professional architect under Division C, Part 3 (3.2.4) of the Building Code. I am qualified, and the firm is registered, in the appropriate classes/categories. Firm BCIN: 28615 Individual BCIN: 37253
Signed: *C. Wehrle*

BRANTHAVEN WEST OAK INC.

STATUS: PERMIT	PROJECT: 26-Oct-2022 09:40 AM
PLOTTED: 26-Oct-2022 09:40 AM	SCALE: 3/16" = 1'-0"
DWN BY: CAL	DATE: OCTOBER 2022
REV. -	REV. -

PROJECT: 42' x 24' SALES OFFICE
TITLE: RIGHT AND LEFT ELEVATIONS

SHEET No. **A2.06**