



ISSUES/REVISIONS		
ISSUE	TITLE	DATE
A	ISSUE A - PRE-CONSULTATION MEETING	2025-09-20
A1	ISSUE A1 - PRE-CONSULTATION MEETING	2025-03-13

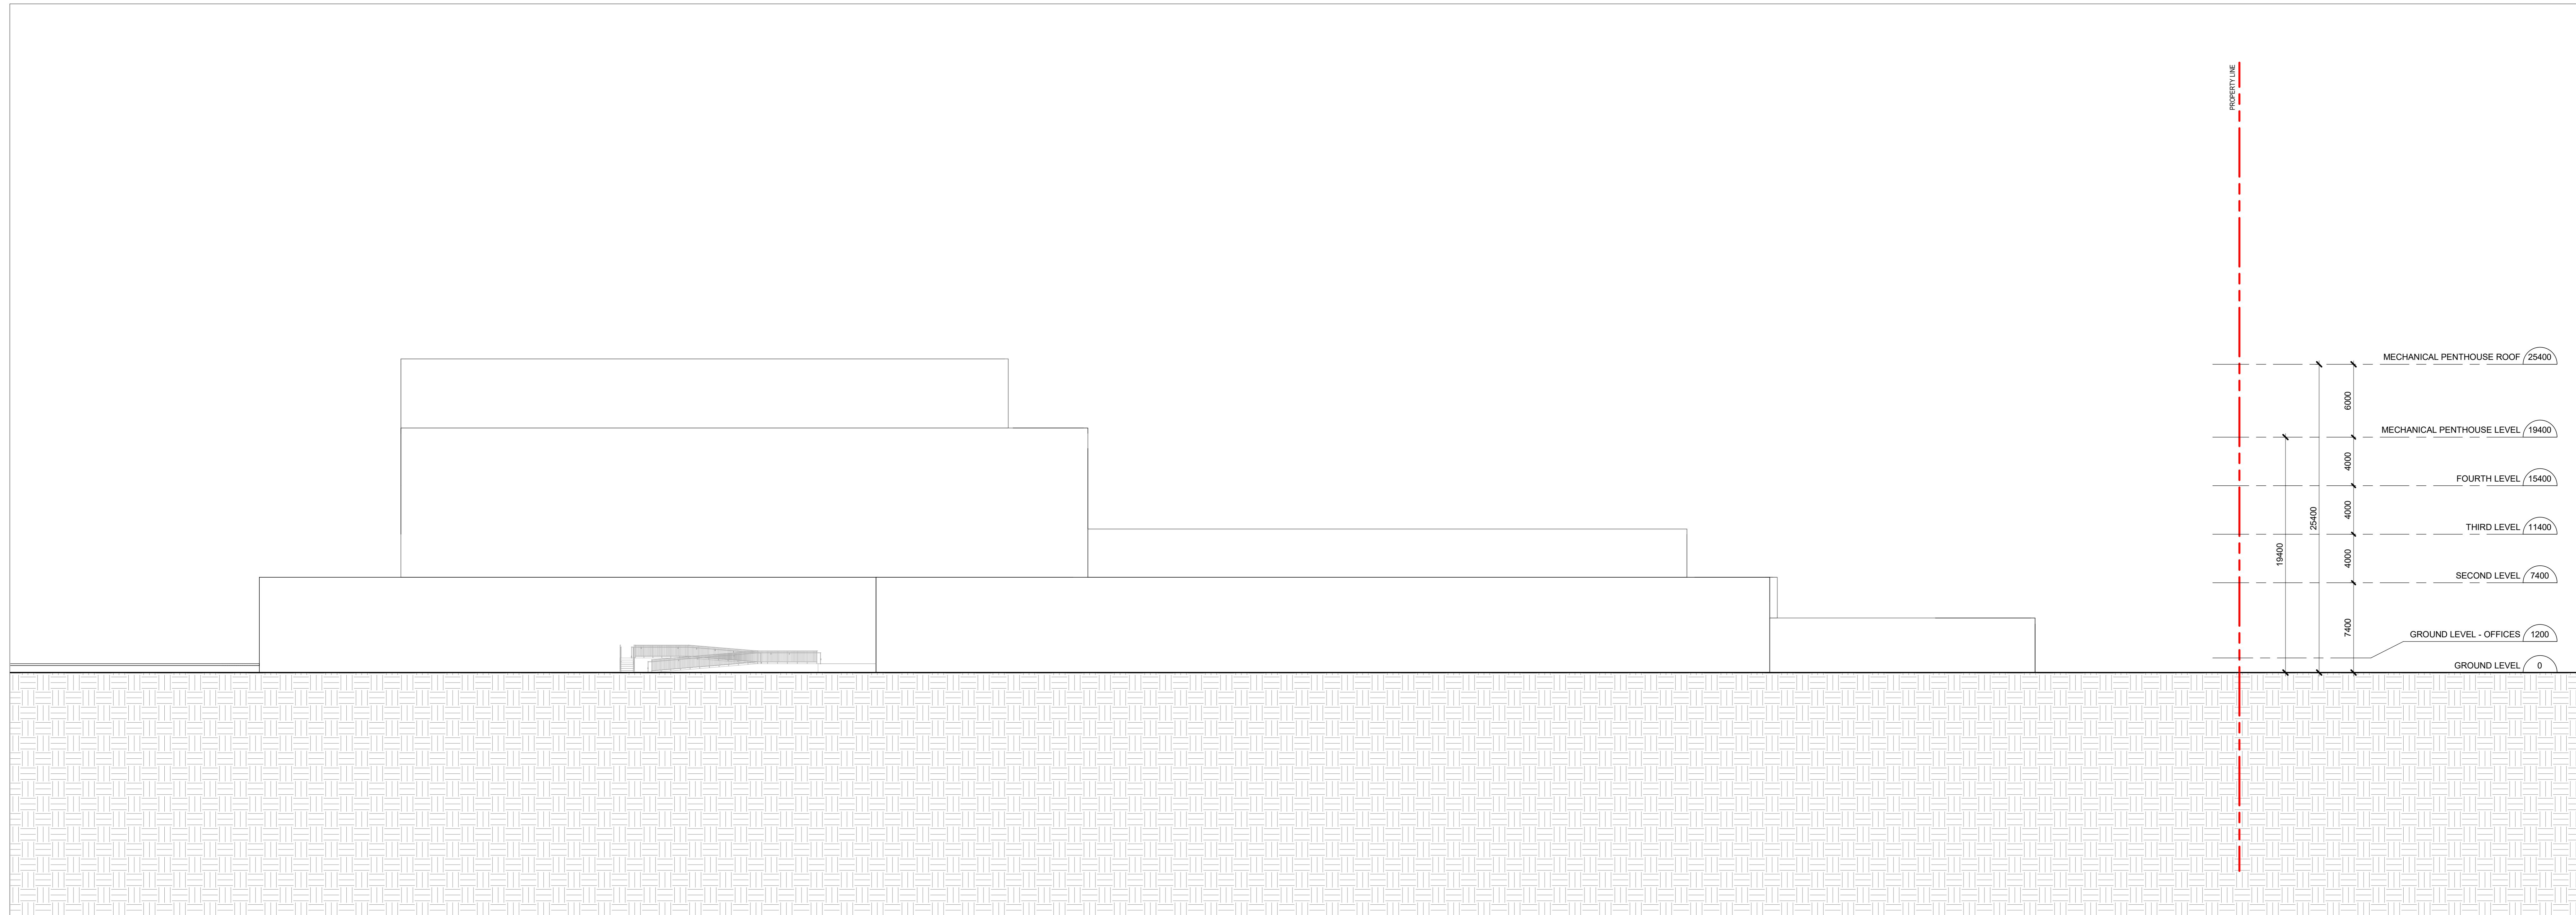

2 WEST ELEVATION Copy 1
A-402 1:200

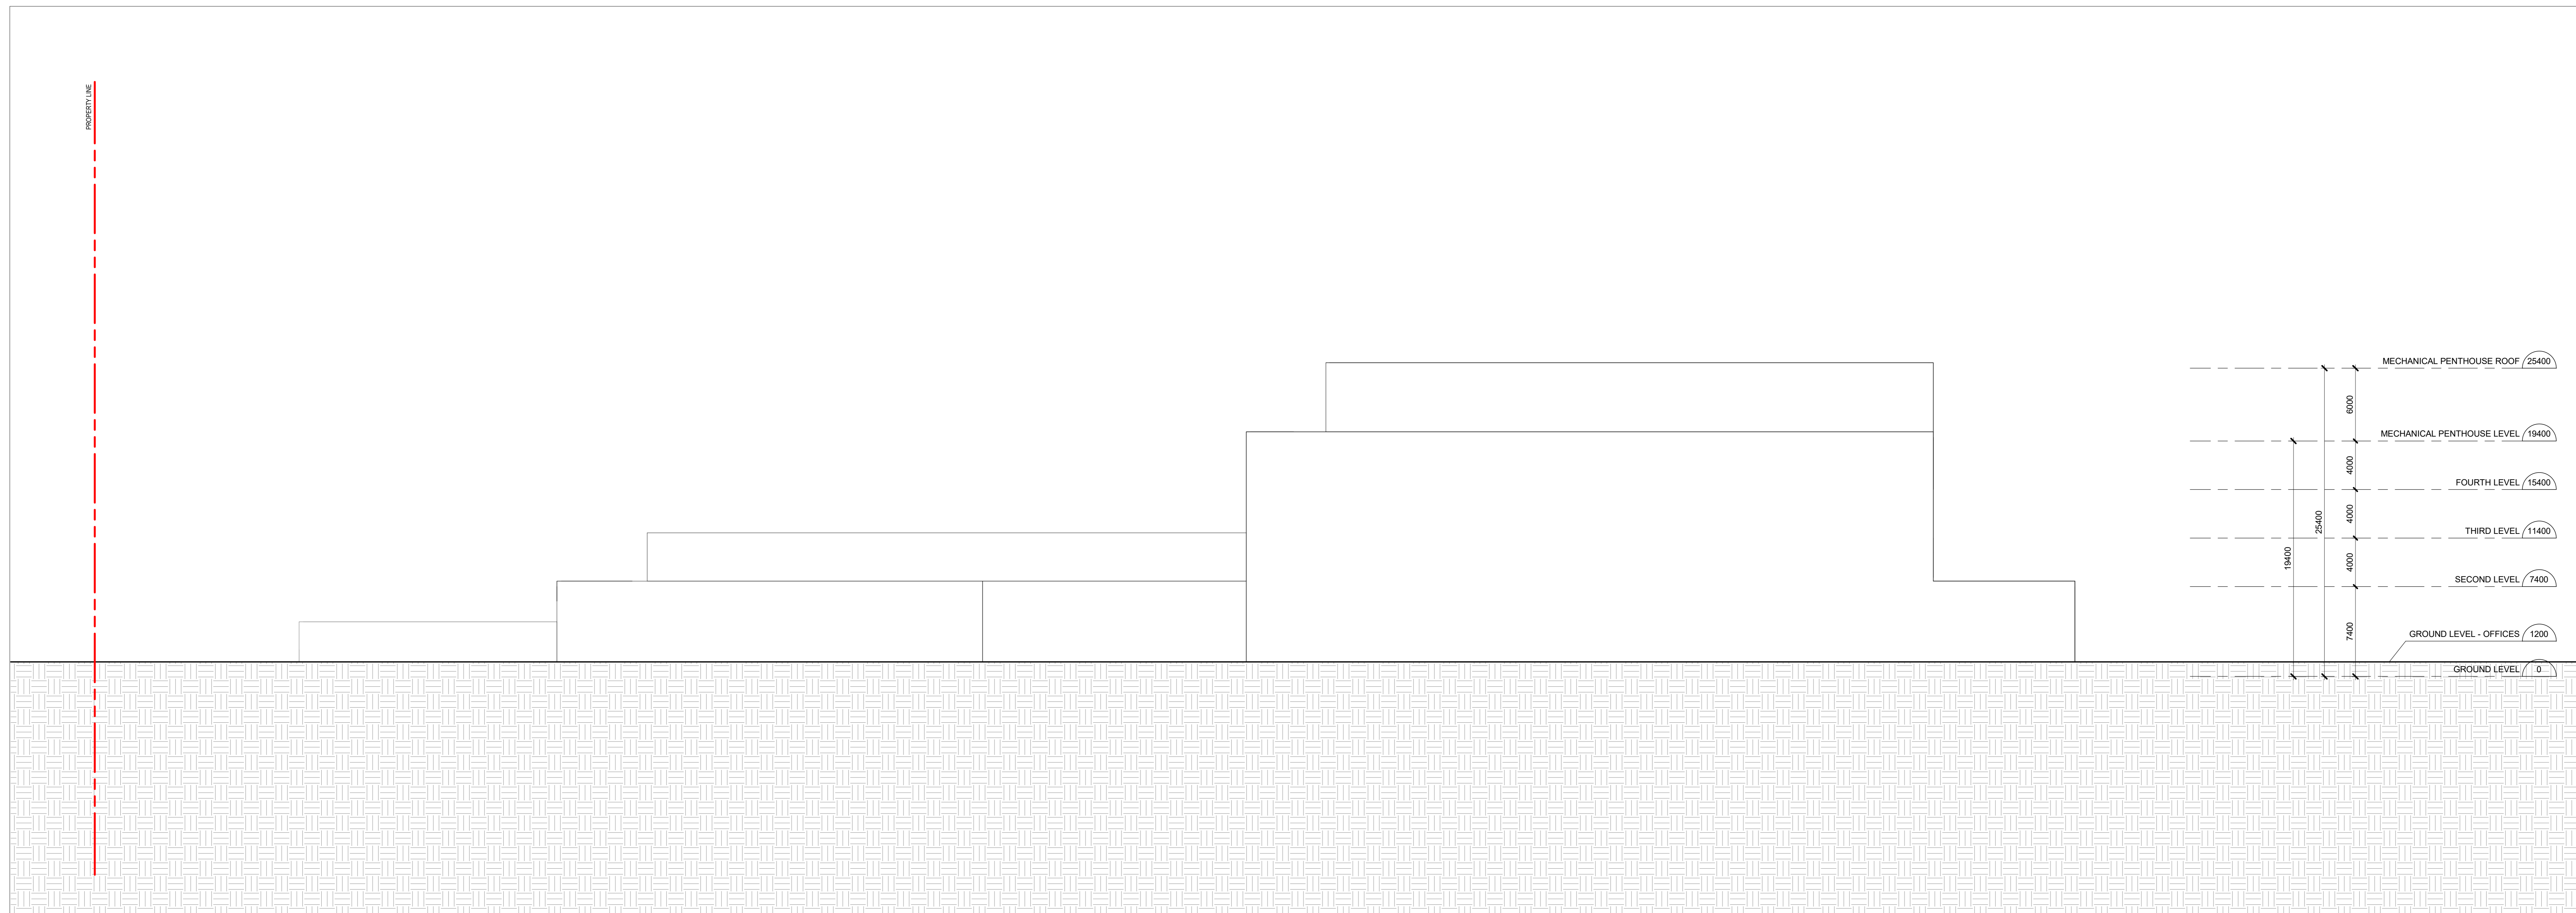

1 EAST ELEVATION
A-402 1:200

Seal
Date: MMDD/YYYY
CHECK, VERIFY AND REPORT ANY DISCREPANCIES TO THE CONSULTANT
THIS DRAWING IS THE PROPERTY OF WZMH ARCHITECTS
NO PART OF THIS DRAWING IS TO BE REPRODUCED OR TRANSMITTED IN ANY FORM OR BY ANY MEANS, ELECTRONIC OR MECHANICAL, INCLUDING PHOTOCOPYING, RECORDING, OR BY ANY INFORMATION STORAGE AND RETRIEVAL SYSTEM, WITHOUT THE WRITTEN PERMISSION OF WZMH ARCHITECTS
THE DRAWING SHALL NOT BE USED FOR CONSTRUCTION PURPOSES UNTIL APPROVED BY THE CONSULTANT TO THE LEFT BY THE NAMED CONSULTANT

WZMH
WZMH Architects
95 St. Clair Ave. W., Suite 1500
Toronto, Ontario, Canada M6V 1N6
Tel: 416-961-4111
www.wzmh.com

Infrastructure Ontario
MECP-MLTSD SCIENCE FACILITY COMPLEX
Oakville, ON

Drawing Title
BUILDING ELEVATIONS - EAST AND WEST ELEVATION

Date: 13/03/2026 Scale: 1 : 200

Drawn By: Author
Checked By: Checker

Project No: 7284

Drawing No: A-402

North Arrow

A-402

