



Autodesk Docs://255010 Beedie Bristol Circle/255010_ARCH_C&S_R25.rvt

2025-12-23 10:57:29 AM

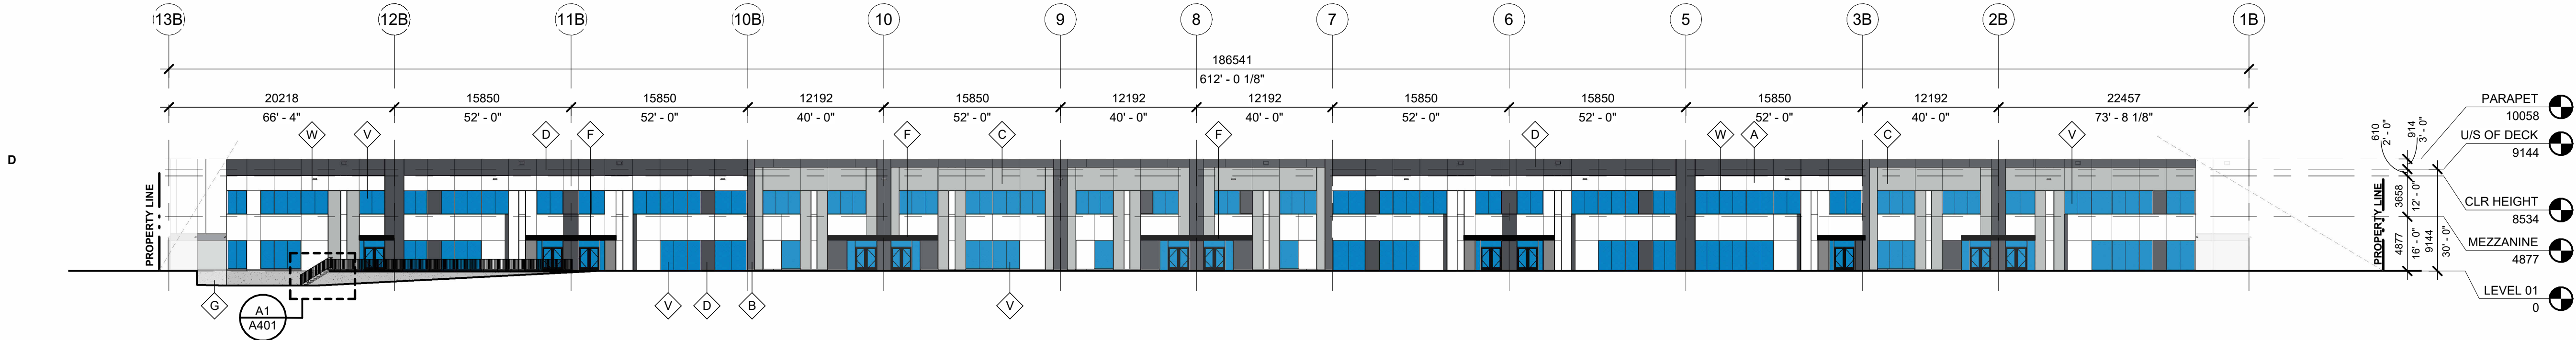


OVERALL NORTH ELEVATION - BUILDING B

SCALE: 1 : 325

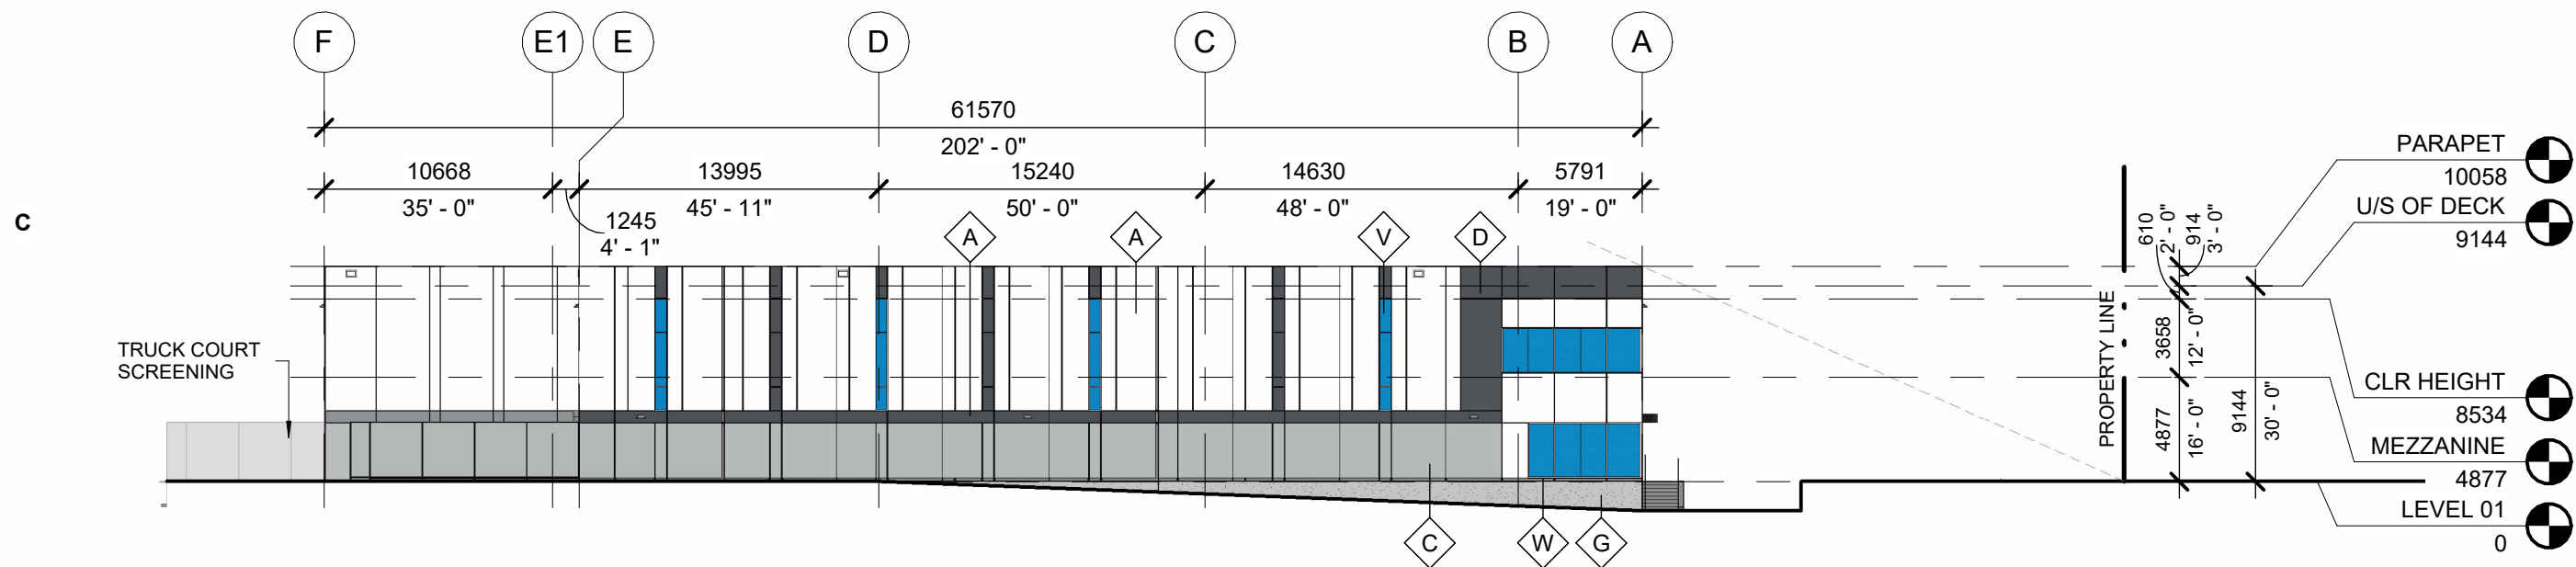


OVERALL EAST ELEVATION - BUILDING B

SCALE: 1 : 325

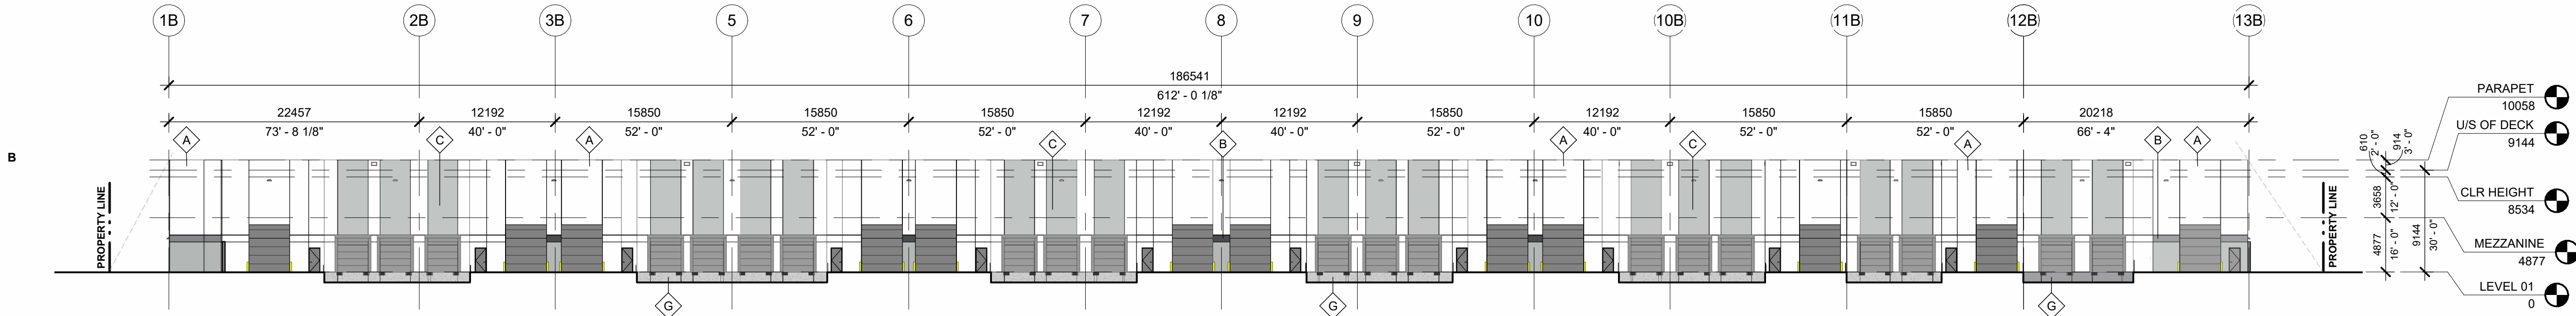

OVERALL SOUTH ELEVATION - BUILDING B

SCALE: 1 : 325

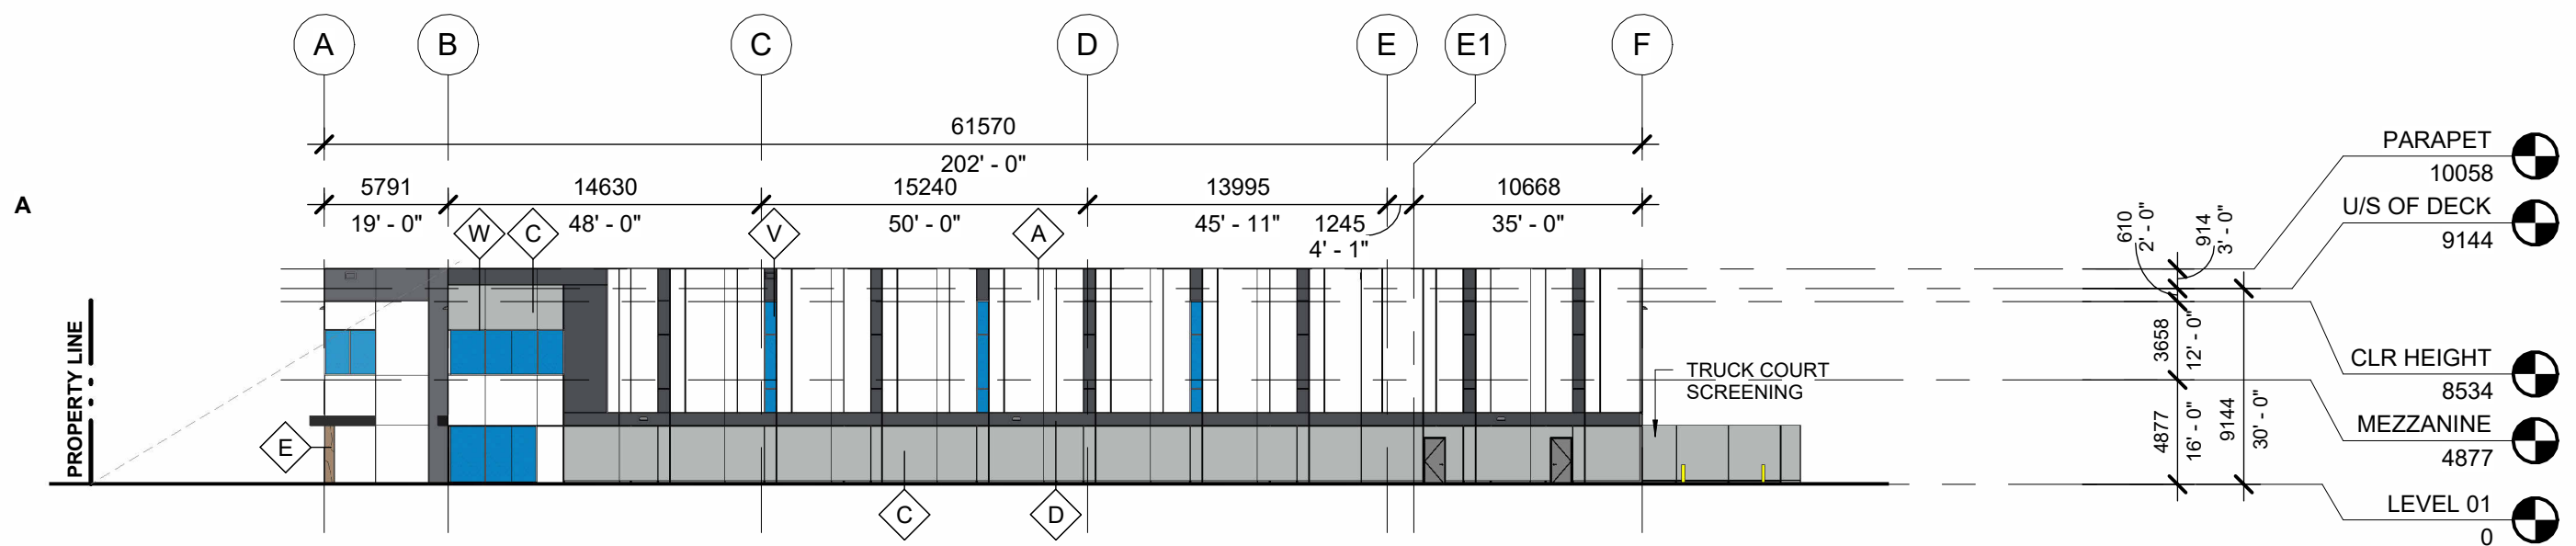

OVERALL WEST ELEVATION - BUILDING B

SCALE: 1 : 325

powers
brown
archi
ecture

411 Richmond Street E
Suite 206
Toronto, Ontario M5A 3S5
647.931.9787
www.powersbrown.com

PROJECT TITLE

BRISTOL CIRCLE

2700 BRISTOL CIRCLE, OAKVILLE, ON. L6H 6E1

A PROJECT FOR

BEEDIE

GENERAL NOTES

LEGEND - OVERALL ELEVATIONS

- STAINED ARCHITECTURE PRECAST
NAWKAW - Silvius NWW035 (OR EQUIVALENT)
- STAINED ARCHITECTURE PRECAST
NAWKAW - January NWW011 (OR EQUIVALENT)
- STAINED ARCHITECTURE PRECAST
NAWKAW - Morning Fog NWW007 (OR EQUIVALENT)
- STAINED ARCHITECTURE PRECAST
NAWKAW - Charcoal NWW004 (OR EQUIVALENT)
- STACBOND - NATURAL CHESTNUT SENSE
STB-W47 (OR EQUIVALENT)
- CANOPY - STACBOND - BLACK
STB-415 (OR EQUIVALENT)
- CAST-IN PLACE
ARCHITECTURAL FINISH
- VISION GLAZING
GUARDIAN BIRD 1ST ETCH DX22
- MULLION - KAWNEER
#14 CLEAR ANOLIZED - AA-M10C21A41

DATE	REVISION
2025-08-22	ISSUE FOR SPA
2025-12-19	RE-ISSUE FOR SPA

PROJECT NO: 255010

DRAWN BY: MZ

CHECKED BY: JF

SHEET NAME

OVERALL BUILDING B
ELEVATIONS

SEAL



SHEET NUMBER

A202