


1 ROOF PLAN - DWELLING B  
1 : 50

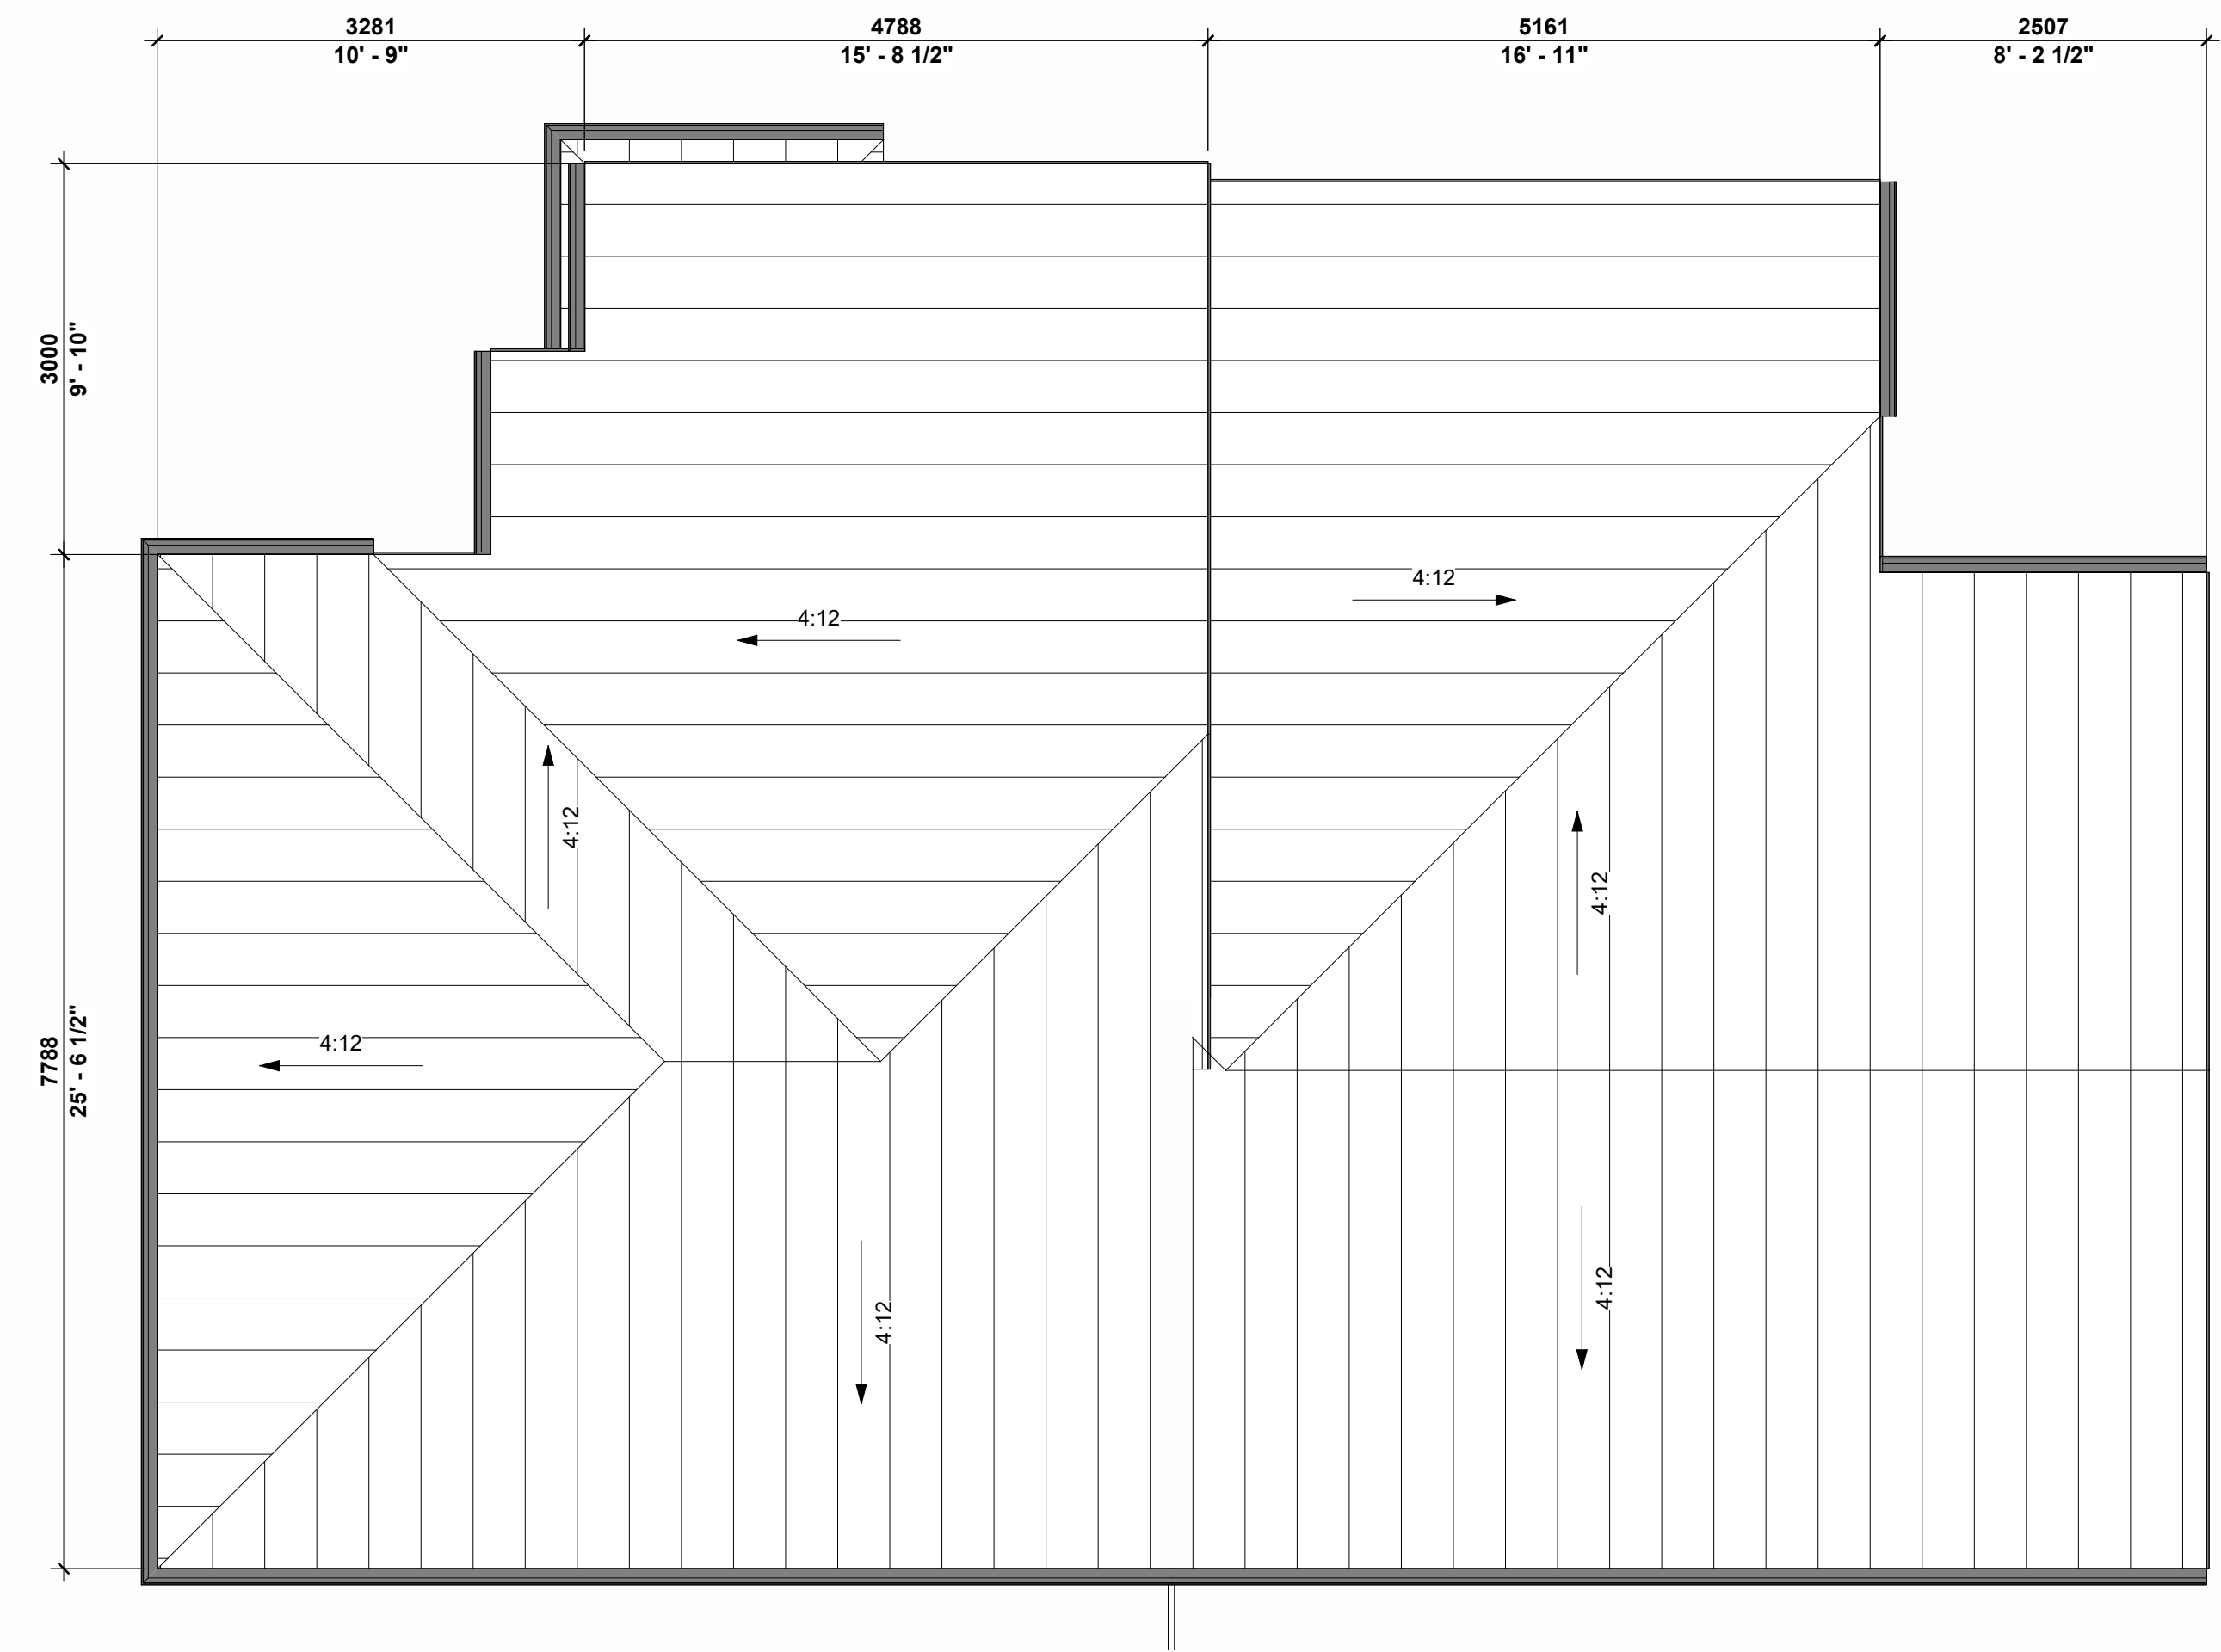


2 ROOF PLAN - DWELLING A  
1 : 50



4 LEFT ELEV - DWELLING A  
1 : 100




6 REAR ELEV - DWELLING A  
1 : 100

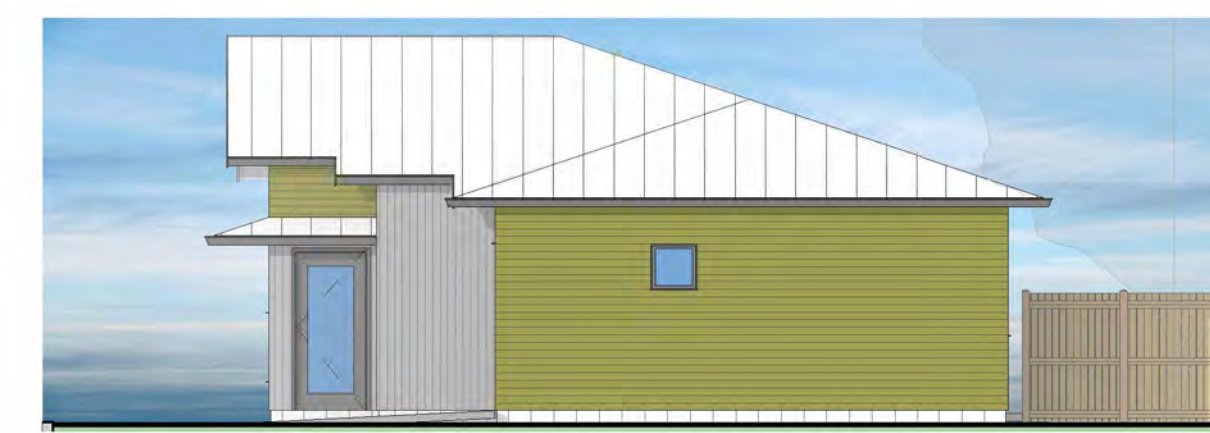


9 RIGHT ELEV DWELLING A  
1 : 100




10 STREET ELEV - DWELLING A  
1 : 100

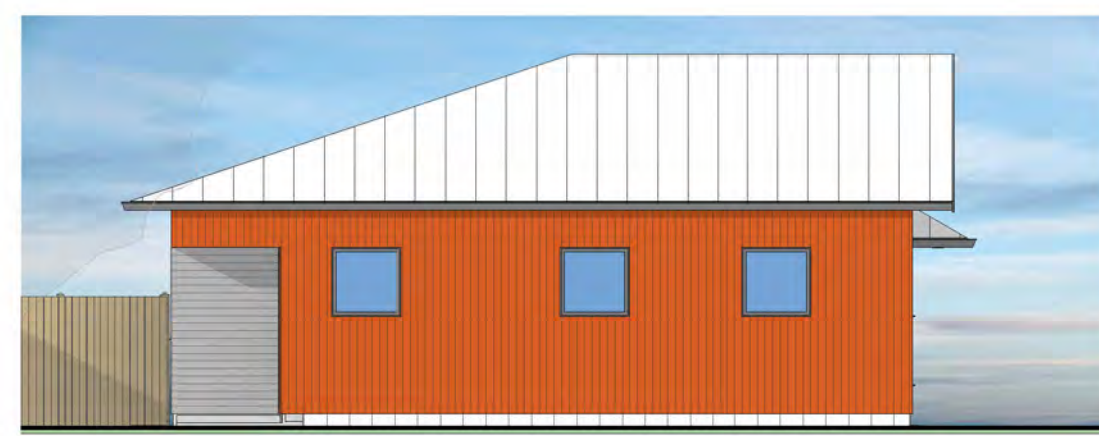

5 LEFT ELEV - DWELLING B  
1 : 100

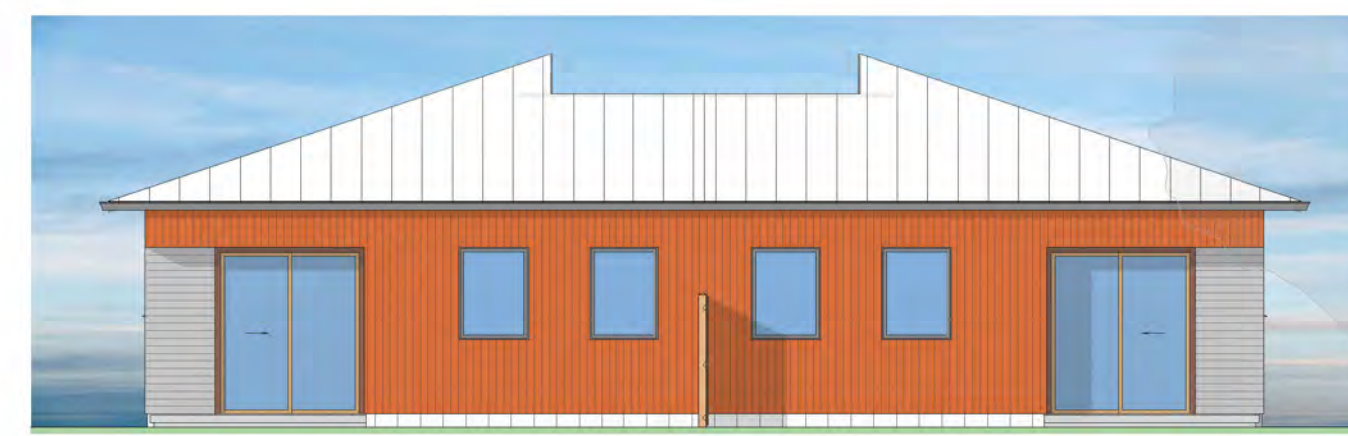

7 REAR ELEV - DWELLING B  
1 : 100

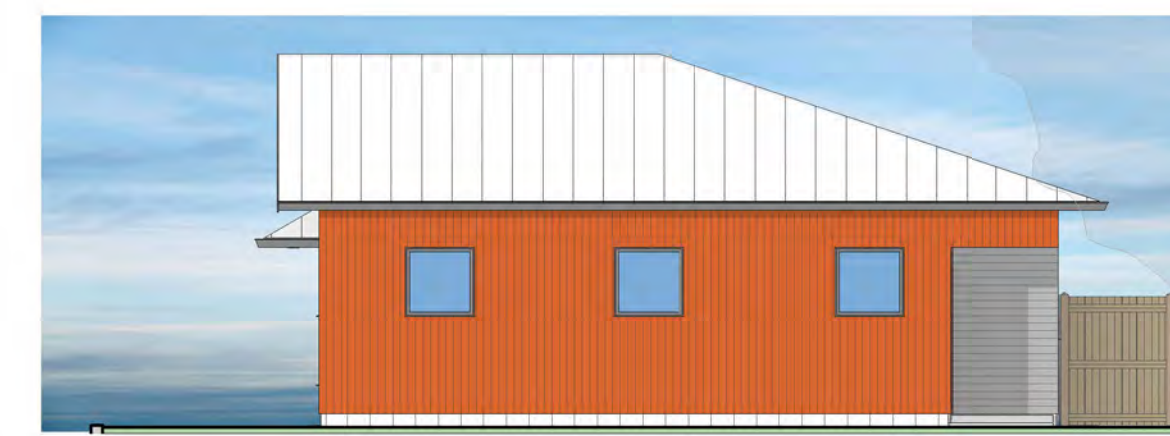

8 RIGHT ELEV - DWELLING B  
1 : 100



11 STREET ELEV - DWELLING B  
1 : 100



3 BLOCK ELEV  
1 : 100

OWNERSHIP AND USE OF DRAWINGS  
Drawings and Specifications are the property of the Architect. These drawings are to be used only for the project or projects, or by any other parties than those property of MZE Architects Inc. or MZE Architects Inc.

MACDONALD ZUBEREC  
ENSSLEN Architects Inc.  
39 QUEEN STREET STUDIO 403  
ST CATHARINES ON L2R 5G6  
WWW.MZEARCHITECTS.COM  
P 905.685.8467 INFO@MZEARCHITECTS.COM

No.	Revisions:	Date:

File No: 21-32	Scale: As Indicated	Drawn By: Author	Plot Date: 7/28/23 10:51:03 AM
			Issue Date: July 28, 2023

Proposed Site Development  
for HALTON REGION  
1258 Rebecca Street, Oakville, Ontario  
ROOF PLANS & ELEVATIONS - DWELLINGS A & B, TYPICAL

A2.2