

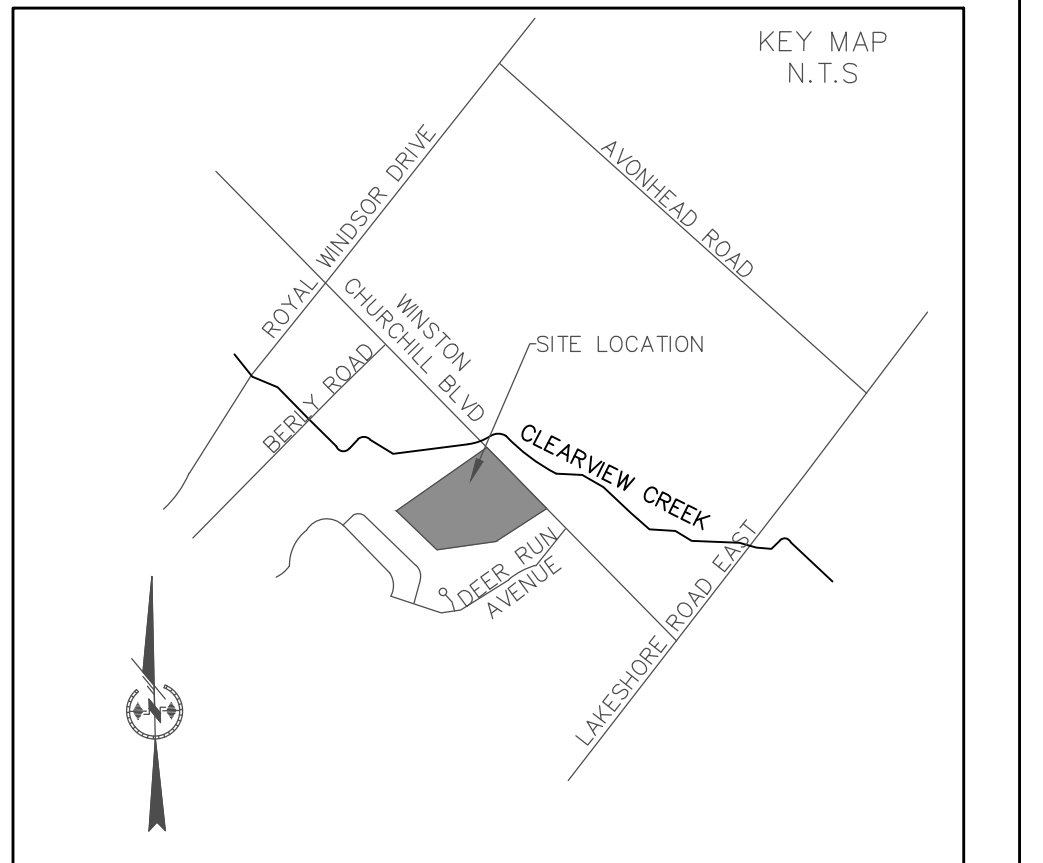
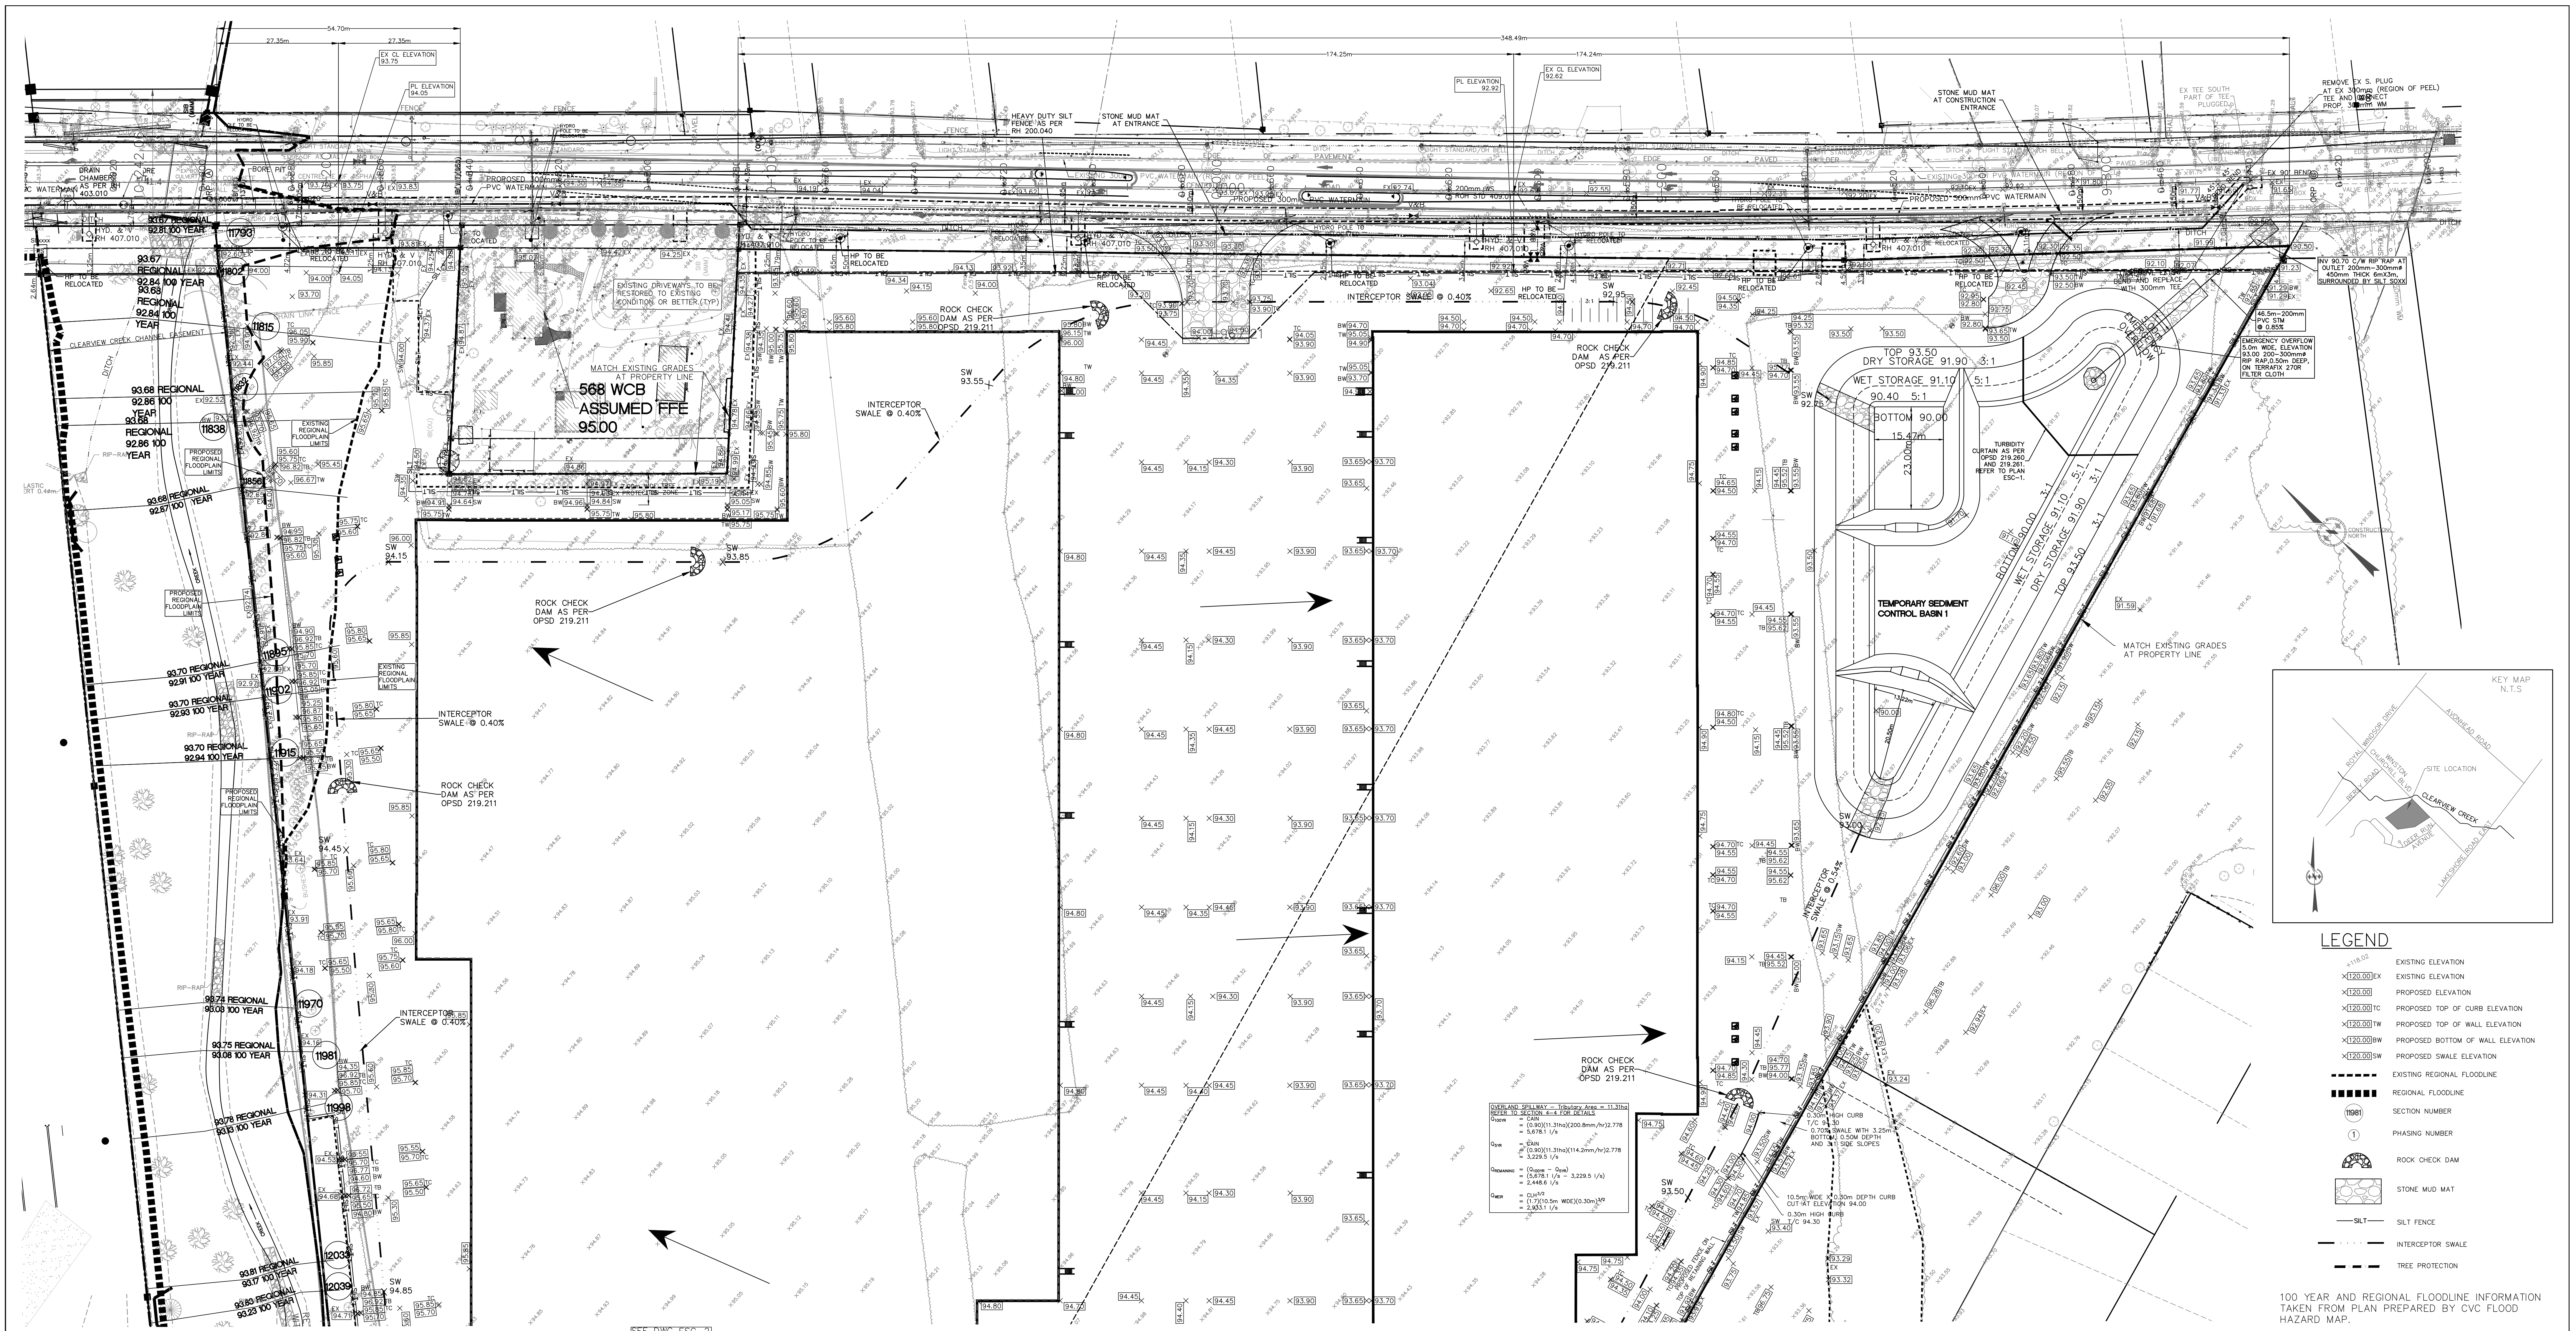
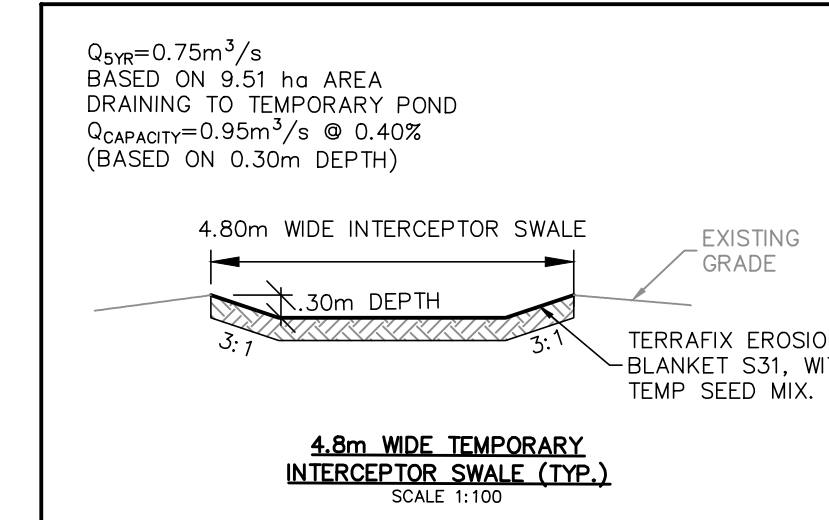
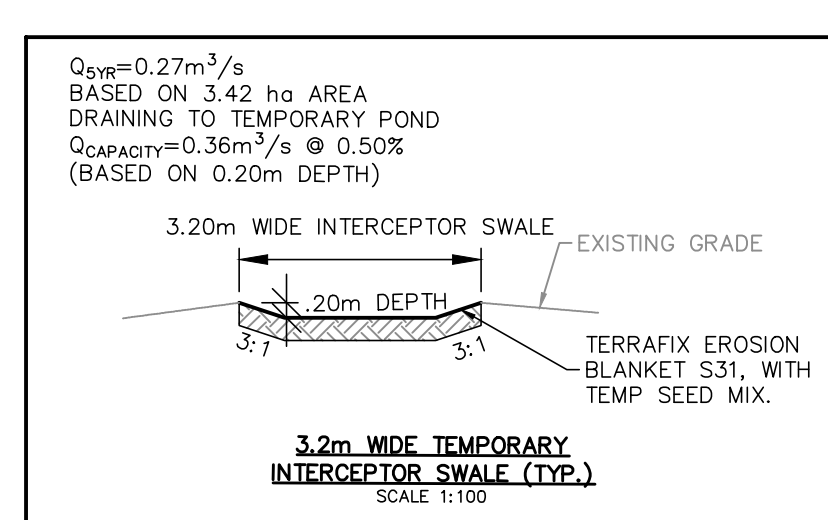
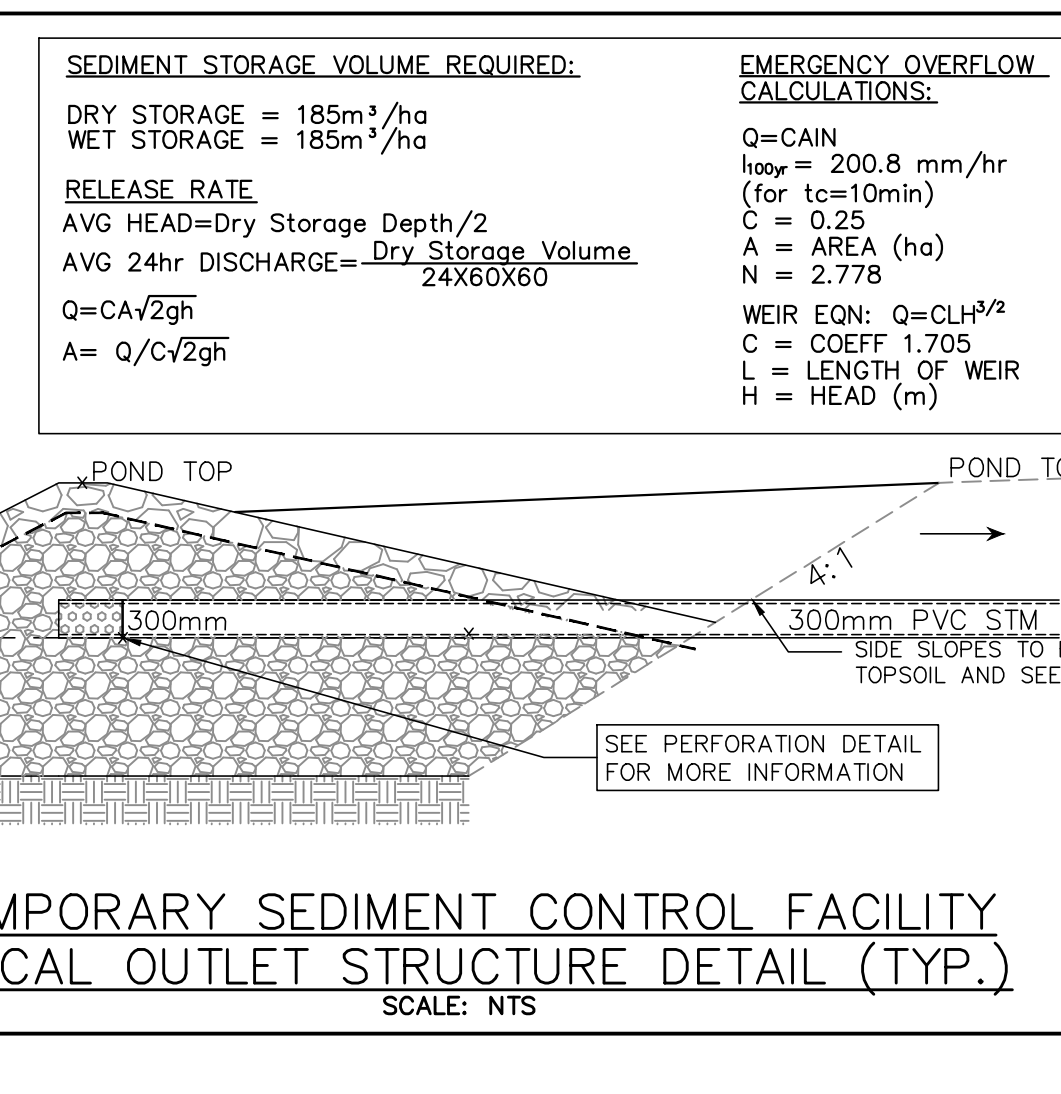
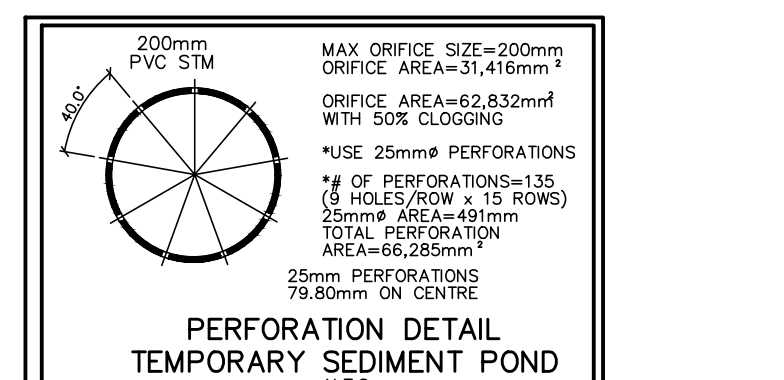
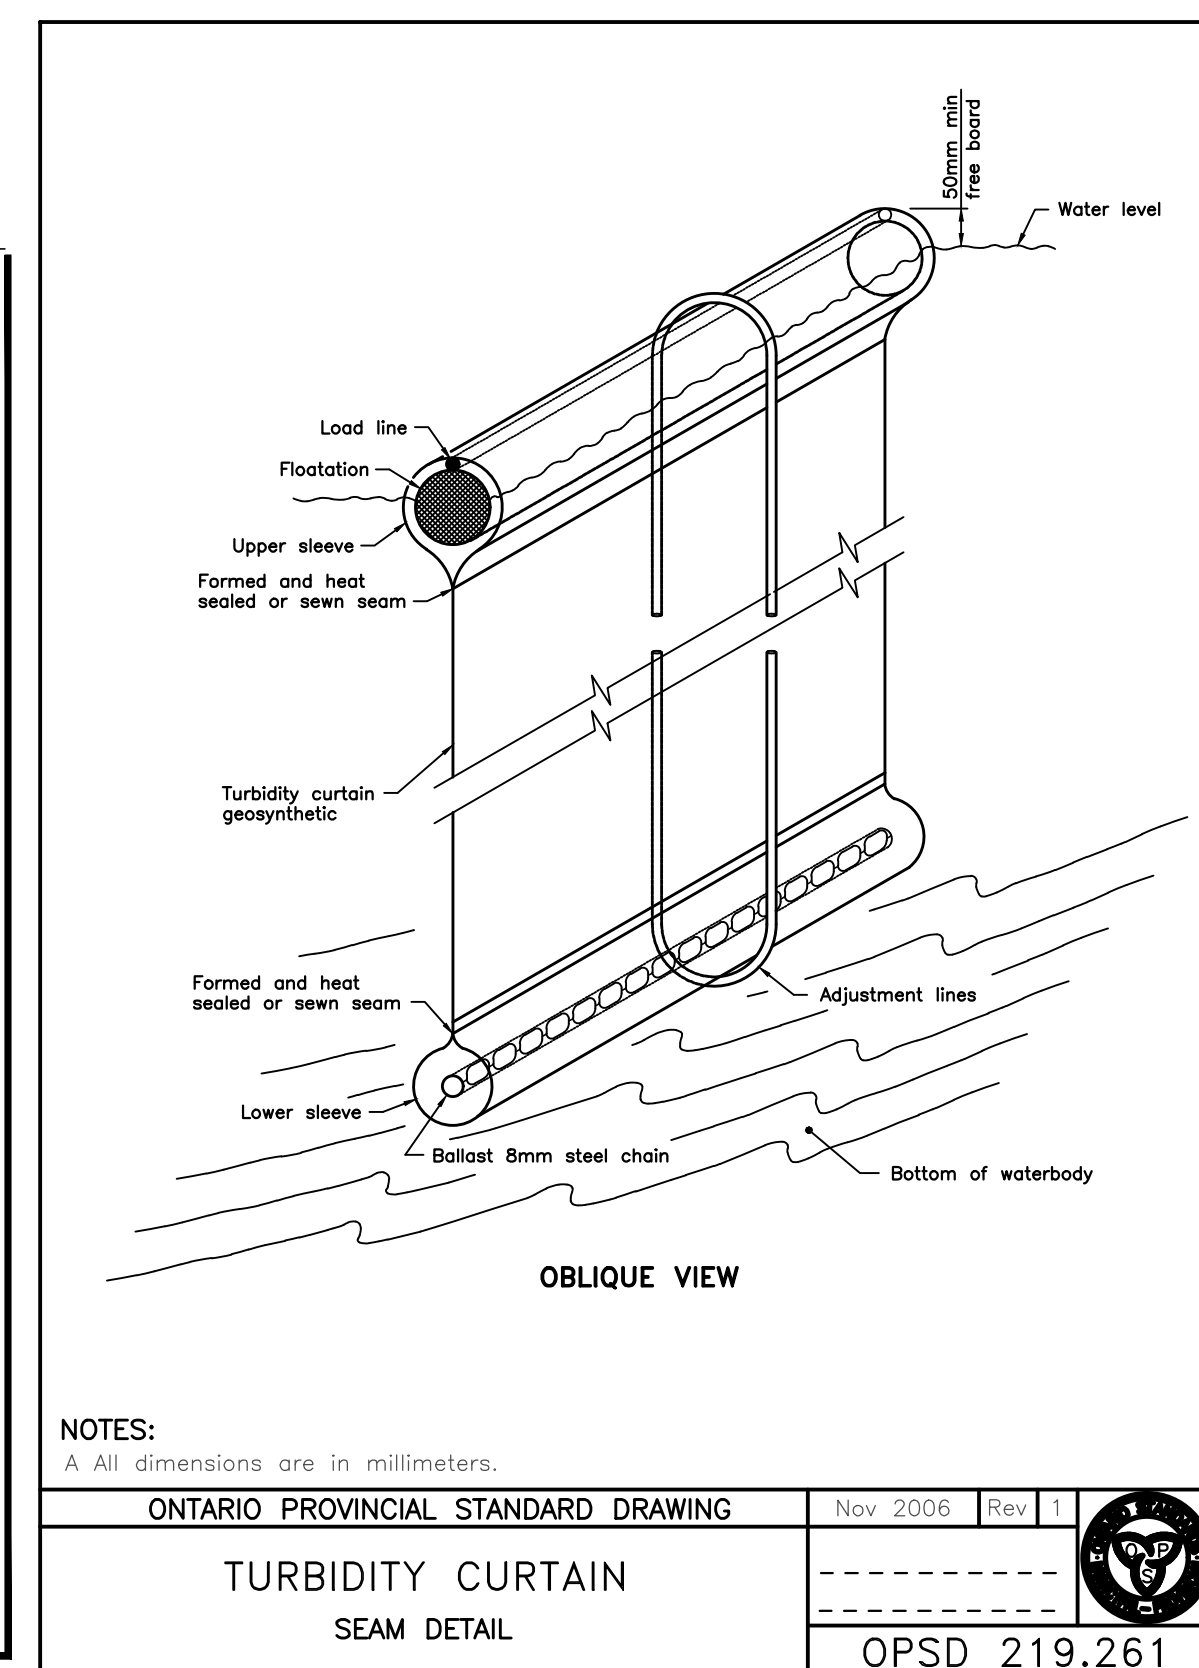


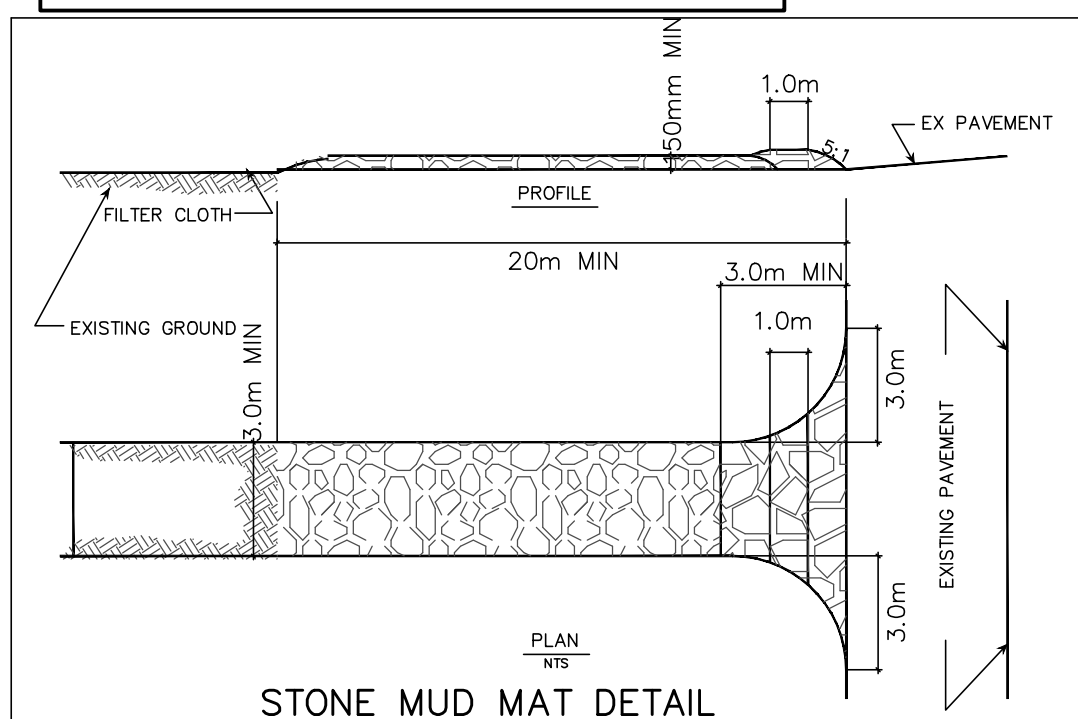


- LEGEND**
- EXISTING ELEVATION
 - PROPOSED ELEVATION
 - PROPOSED TOP OF CURB ELEVATION
 - PROPOSED BOTTOM OF WALL ELEVATION
 - PROPOSED SWALE ELEVATION
 - EXISTING REGIONAL FLOODLINE
 - REGIONAL FLOODLINE
 - SECTION NUMBER
 - PHASING NUMBER
 - ROCK CHECK DAM
 - STONE MUD MAT
 - SILT FENCE
 - INTERCEPTOR SWALE
 - TREE PROTECTION

100 YEAR AND REGIONAL FLOODLINE INFORMATION
TAKEN FROM PLAN PREPARED BY CVC FLOOD
HAZARD MAP.

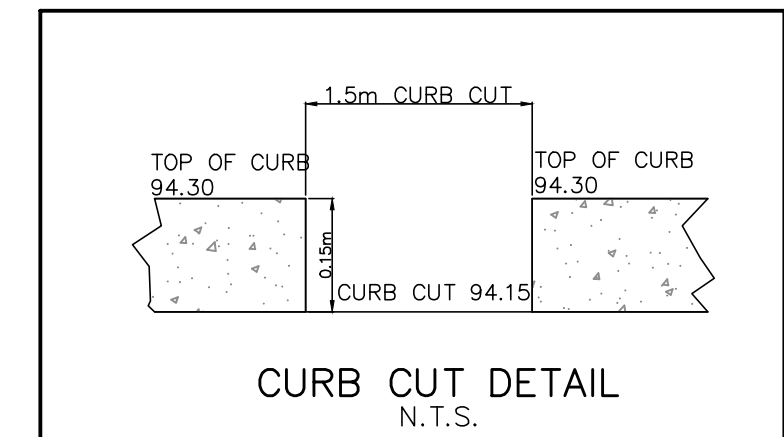

SEDIMENT BASIN SUMMARY TABLE

Item	Value
Basin 1	
Area (ha)	12.93
Wet Vol.-Required (m³)	2,392
Wet Vol.-Provided (m³)	3,122
Dry Vol.-Required (m³)	3,925
Dry Vol.-Provided (m³)	3,925
Bottom	90.00
Wet Water Level	91.10
Dry Water Level	91.90
Dry Storage Depth	0.80
Avg 24hr Disch. (m³/s)	0.0454
Orifice Area (m²)	0.0314
Orifice Size (mm)	200
Drawdown Time (h)	29.2
100yr Flow (m³/s)	1.803
Wet InV	93.00
Weir Length (m)	5.0
Head (m)	0.50
Weir Capacity (m³/s)	3.01

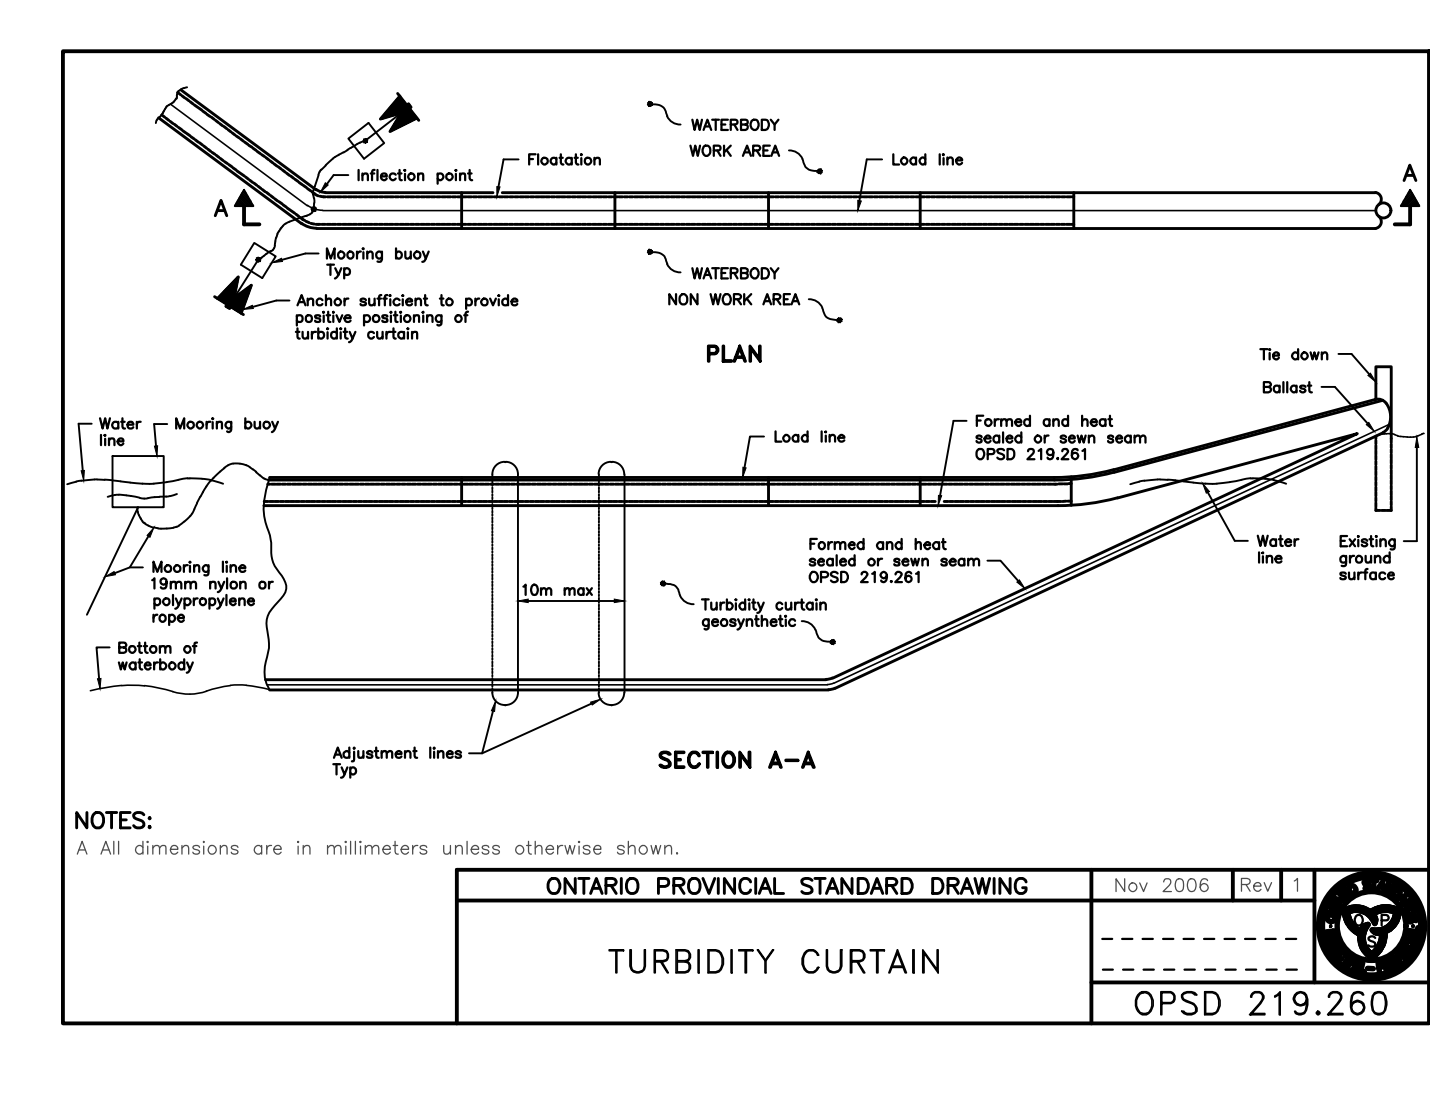

560, 570 AND 580 WINSTON CHURCHILL BLVD.

**TOWN OF OAKVILLE
REGION OF HALTON**

SEDIMENT AND EROSION CONTROL PLAN - NORTH

SCALE: 1:500 DATE: JANUARY 2020 PROJ. No. 1870
DRAWN: J.M.N. CHKD: A.M.C. PLAN No. ESC-1
DESIGNED: A.M.C. SHEET 1 OF 1