



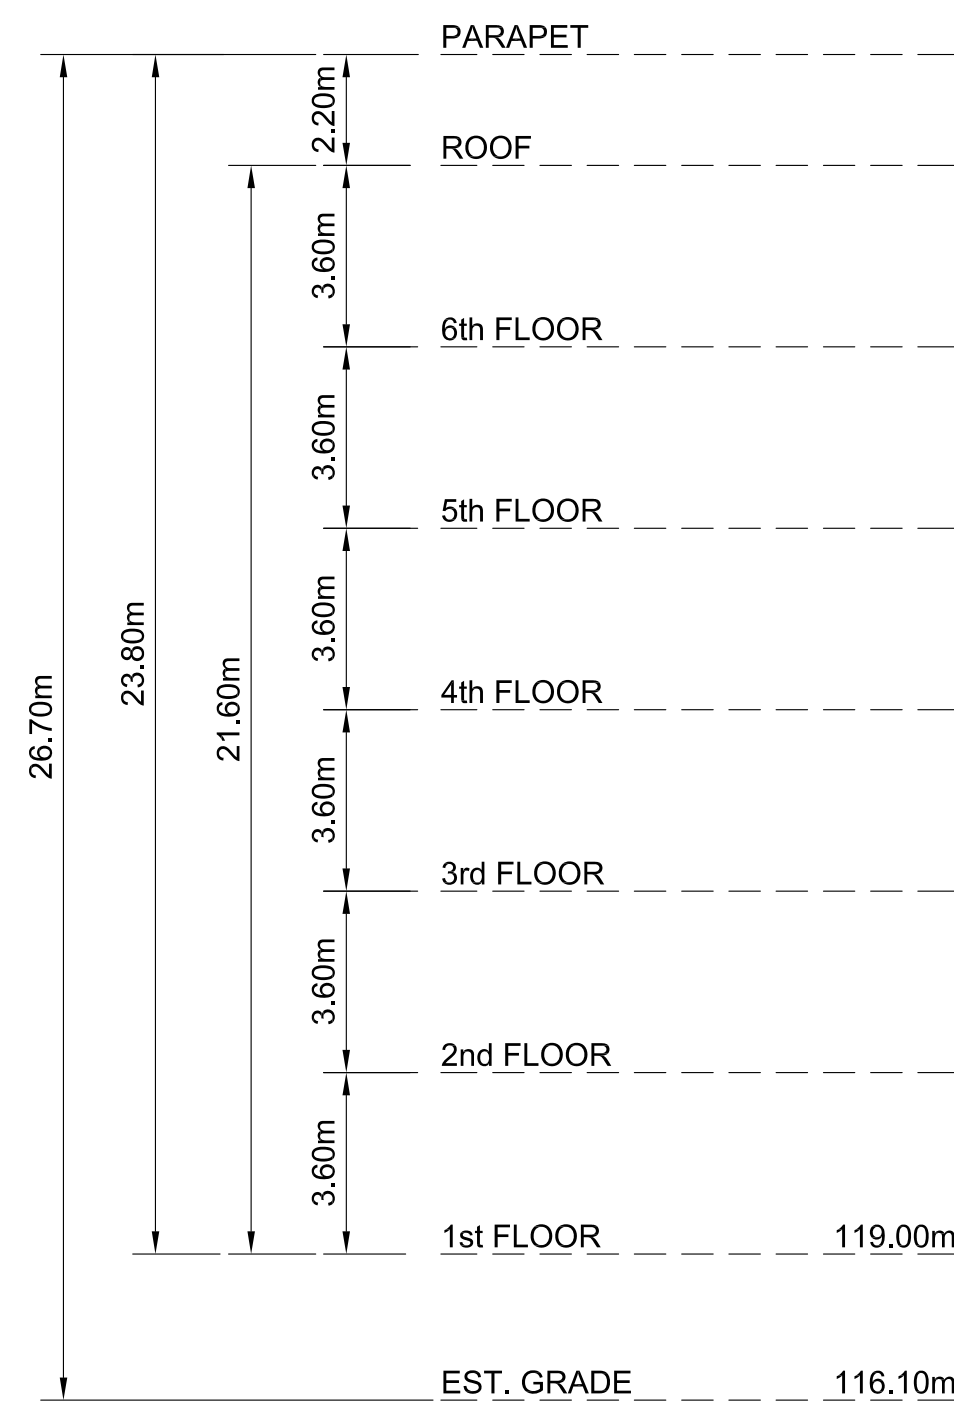


SOUTH LOT LINE

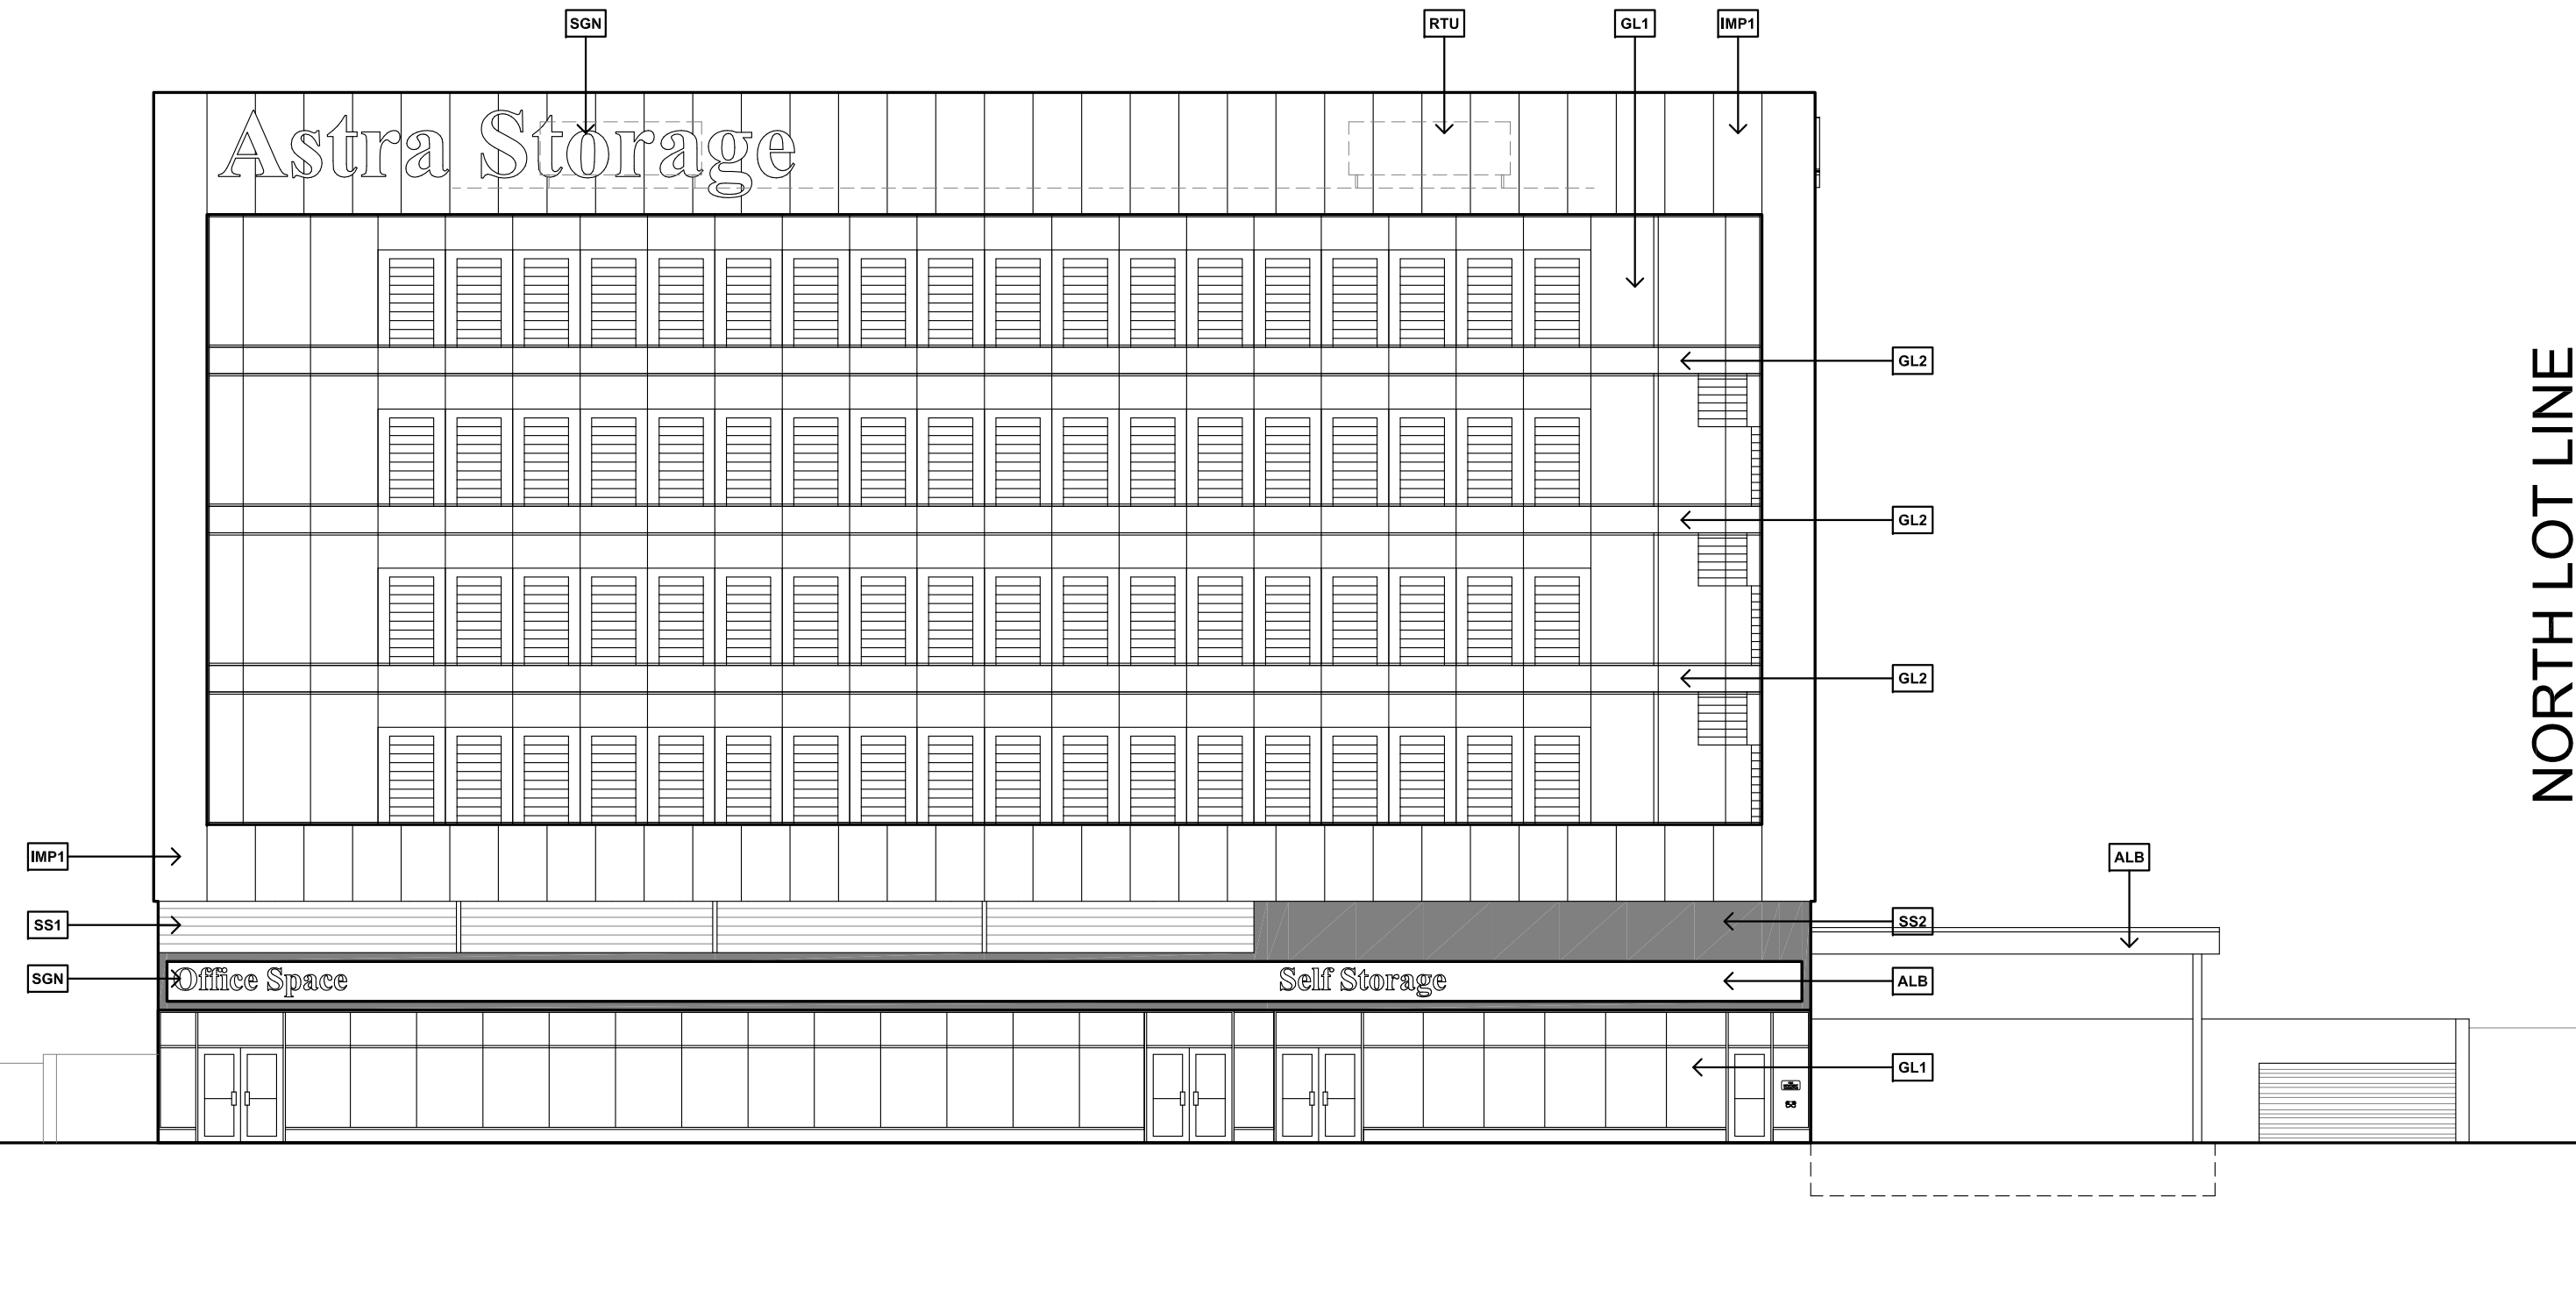

MATERIAL SCHEDULE	
IMP1	INSULATED METAL PANEL, WHITE
SS1	STEEL SINGING, GRAY
SS2	STEEL SINGING, GRAY
GL1	GLAZING, ANODIZED FRAMES
GL2	GLAZING (ON VISIBLE LIGHT), SPANDREL GLASS, WHITE
OHD	OVERHEAD DOOR, SILVER, CLEAR GLASS
ALB	ALUMINUM BANDING, WHITE
RTU	ROOFTOP UNITS, CONCEALED BY PARAPET
SGN	ILLUMINATED SIGN LETTER, WHITE, COLOUR

1 NORTH SERVICE ROAD ELEVATION (EAST)
A-2.1 SCALE: 1:150

EAST (FRONT) LOT LINE

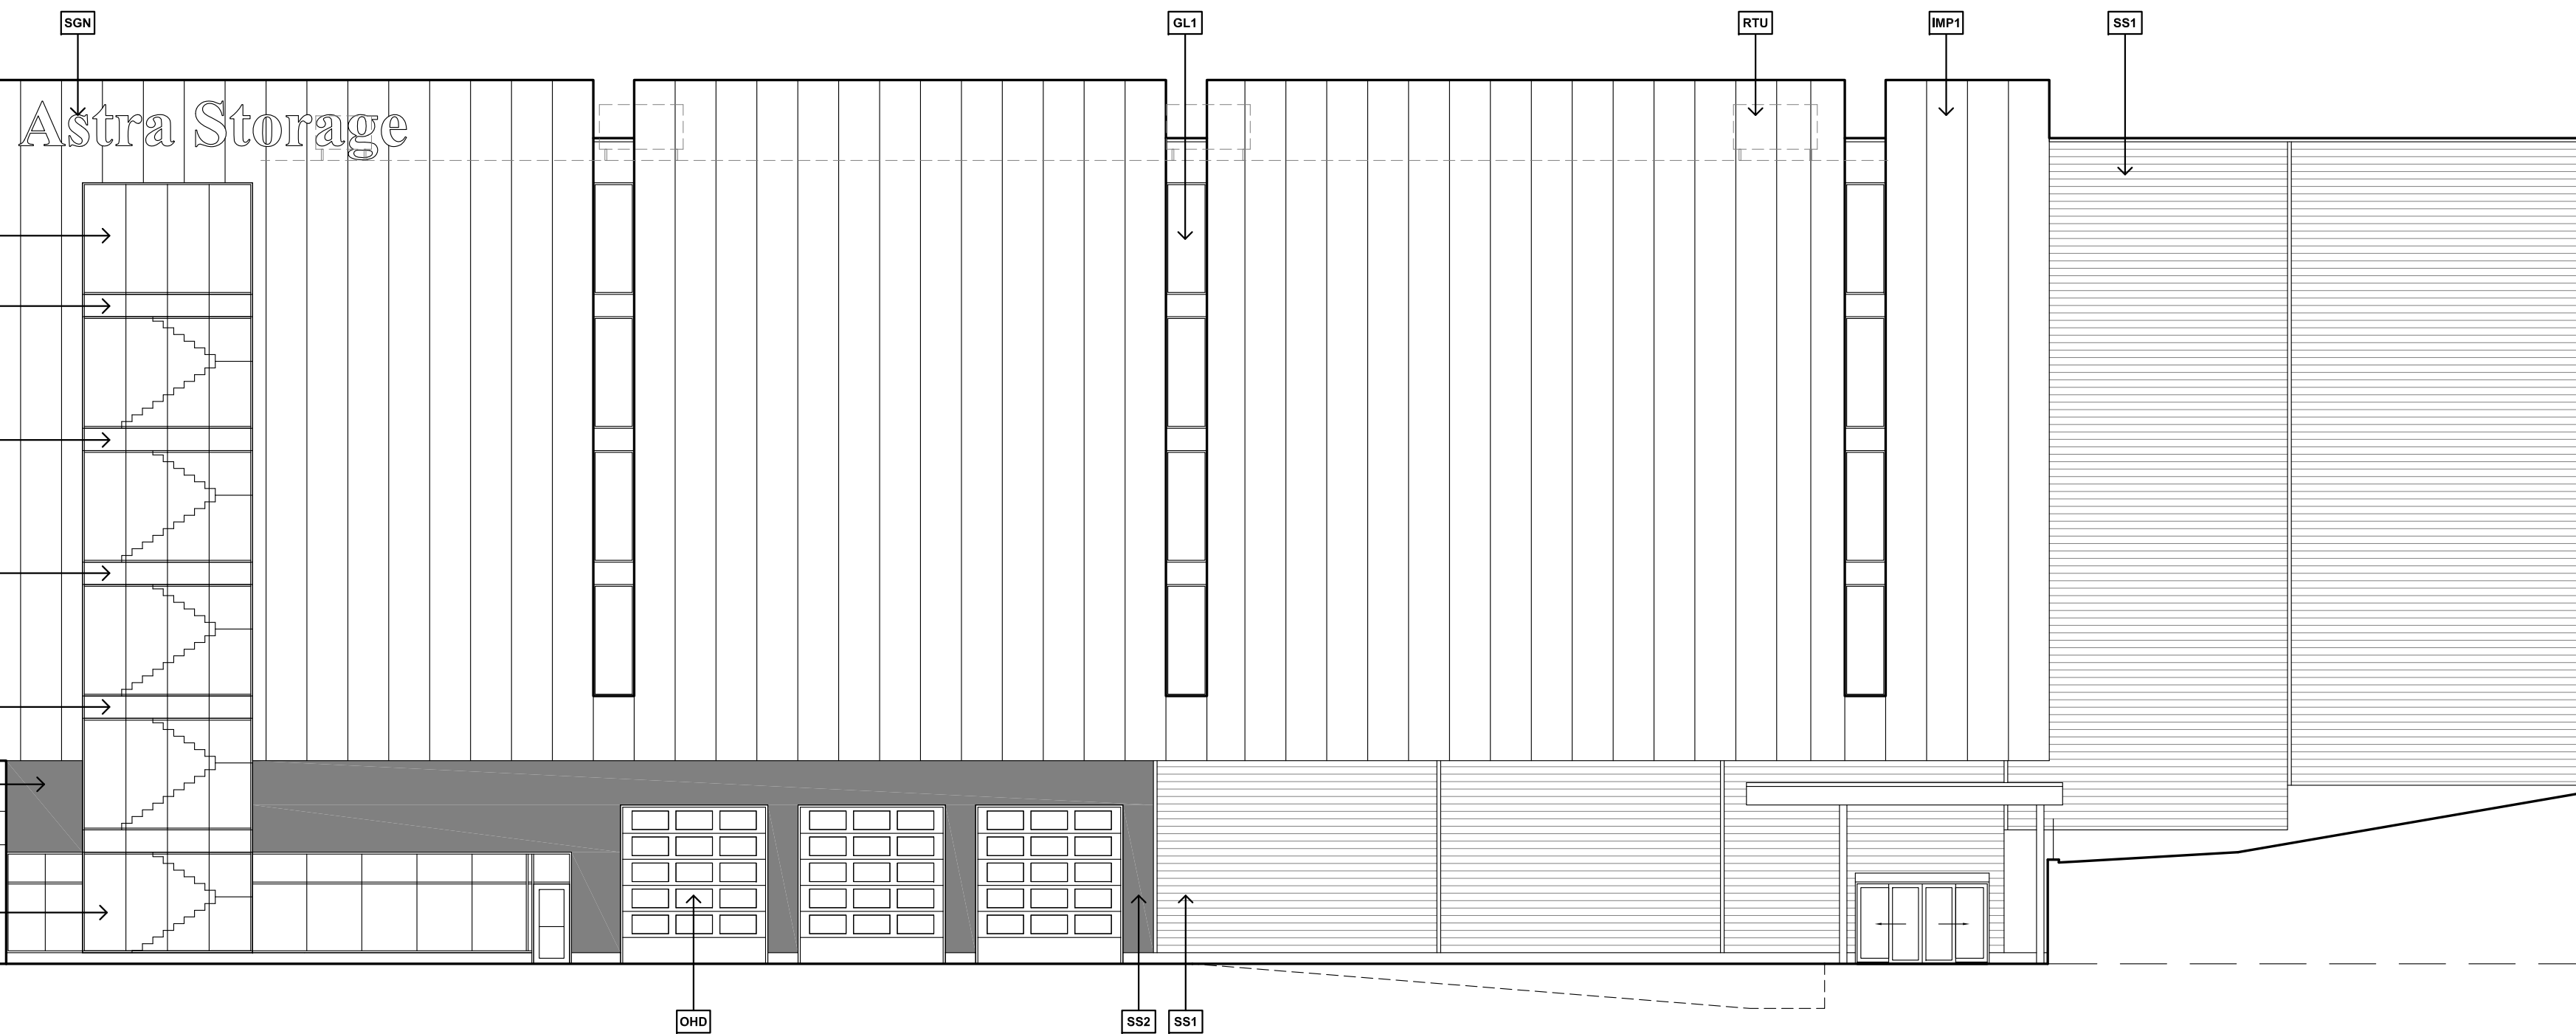

2 NORTH SIDE ELEVATION
A-2.1 SCALE: 1:150

pml.A

patrick markus luckie, Architect
7203 BENDIGO CIRCLE • MISSISSAUGA, ON L5N 1Z4 • TEL: 416 885 0108

All drawings, specifications, related documents and design are the copyright property of Patrick Markus Luckie Architect and must be retained upon request. Reproduction of the drawings, specifications, related documents and design in whole or in part is strictly prohibited without the written permission of Patrick Markus Luckie Architect.

This drawing, as an instrument of service, is provided for and is the property of Patrick Markus Luckie Architect and shall be used only for the project stated on the drawing and shall not be used for any other project. The architect is responsible for the coordination and verification of all dimensions contained herein and all measurements and conditions on site in the project to these documents. The contractor shall report any discrepancies to the architect in writing prior to the commencement of any project work.

Do not scale this drawing.
This drawing shall not be used for construction purposes unless countersigned by Patrick Markus Luckie Architect.



Revisions:	
Date:	Particular:

Issue:	
Date:	Particular:
Mar.10.25	ISSUED FOR SP APPLICATION





ASTRA STORAGE
SELF-STORAGE BUILDING

1065 NORTH SERVICE ROAD, OAKVILLE


ELEVATIONS

A-2.1

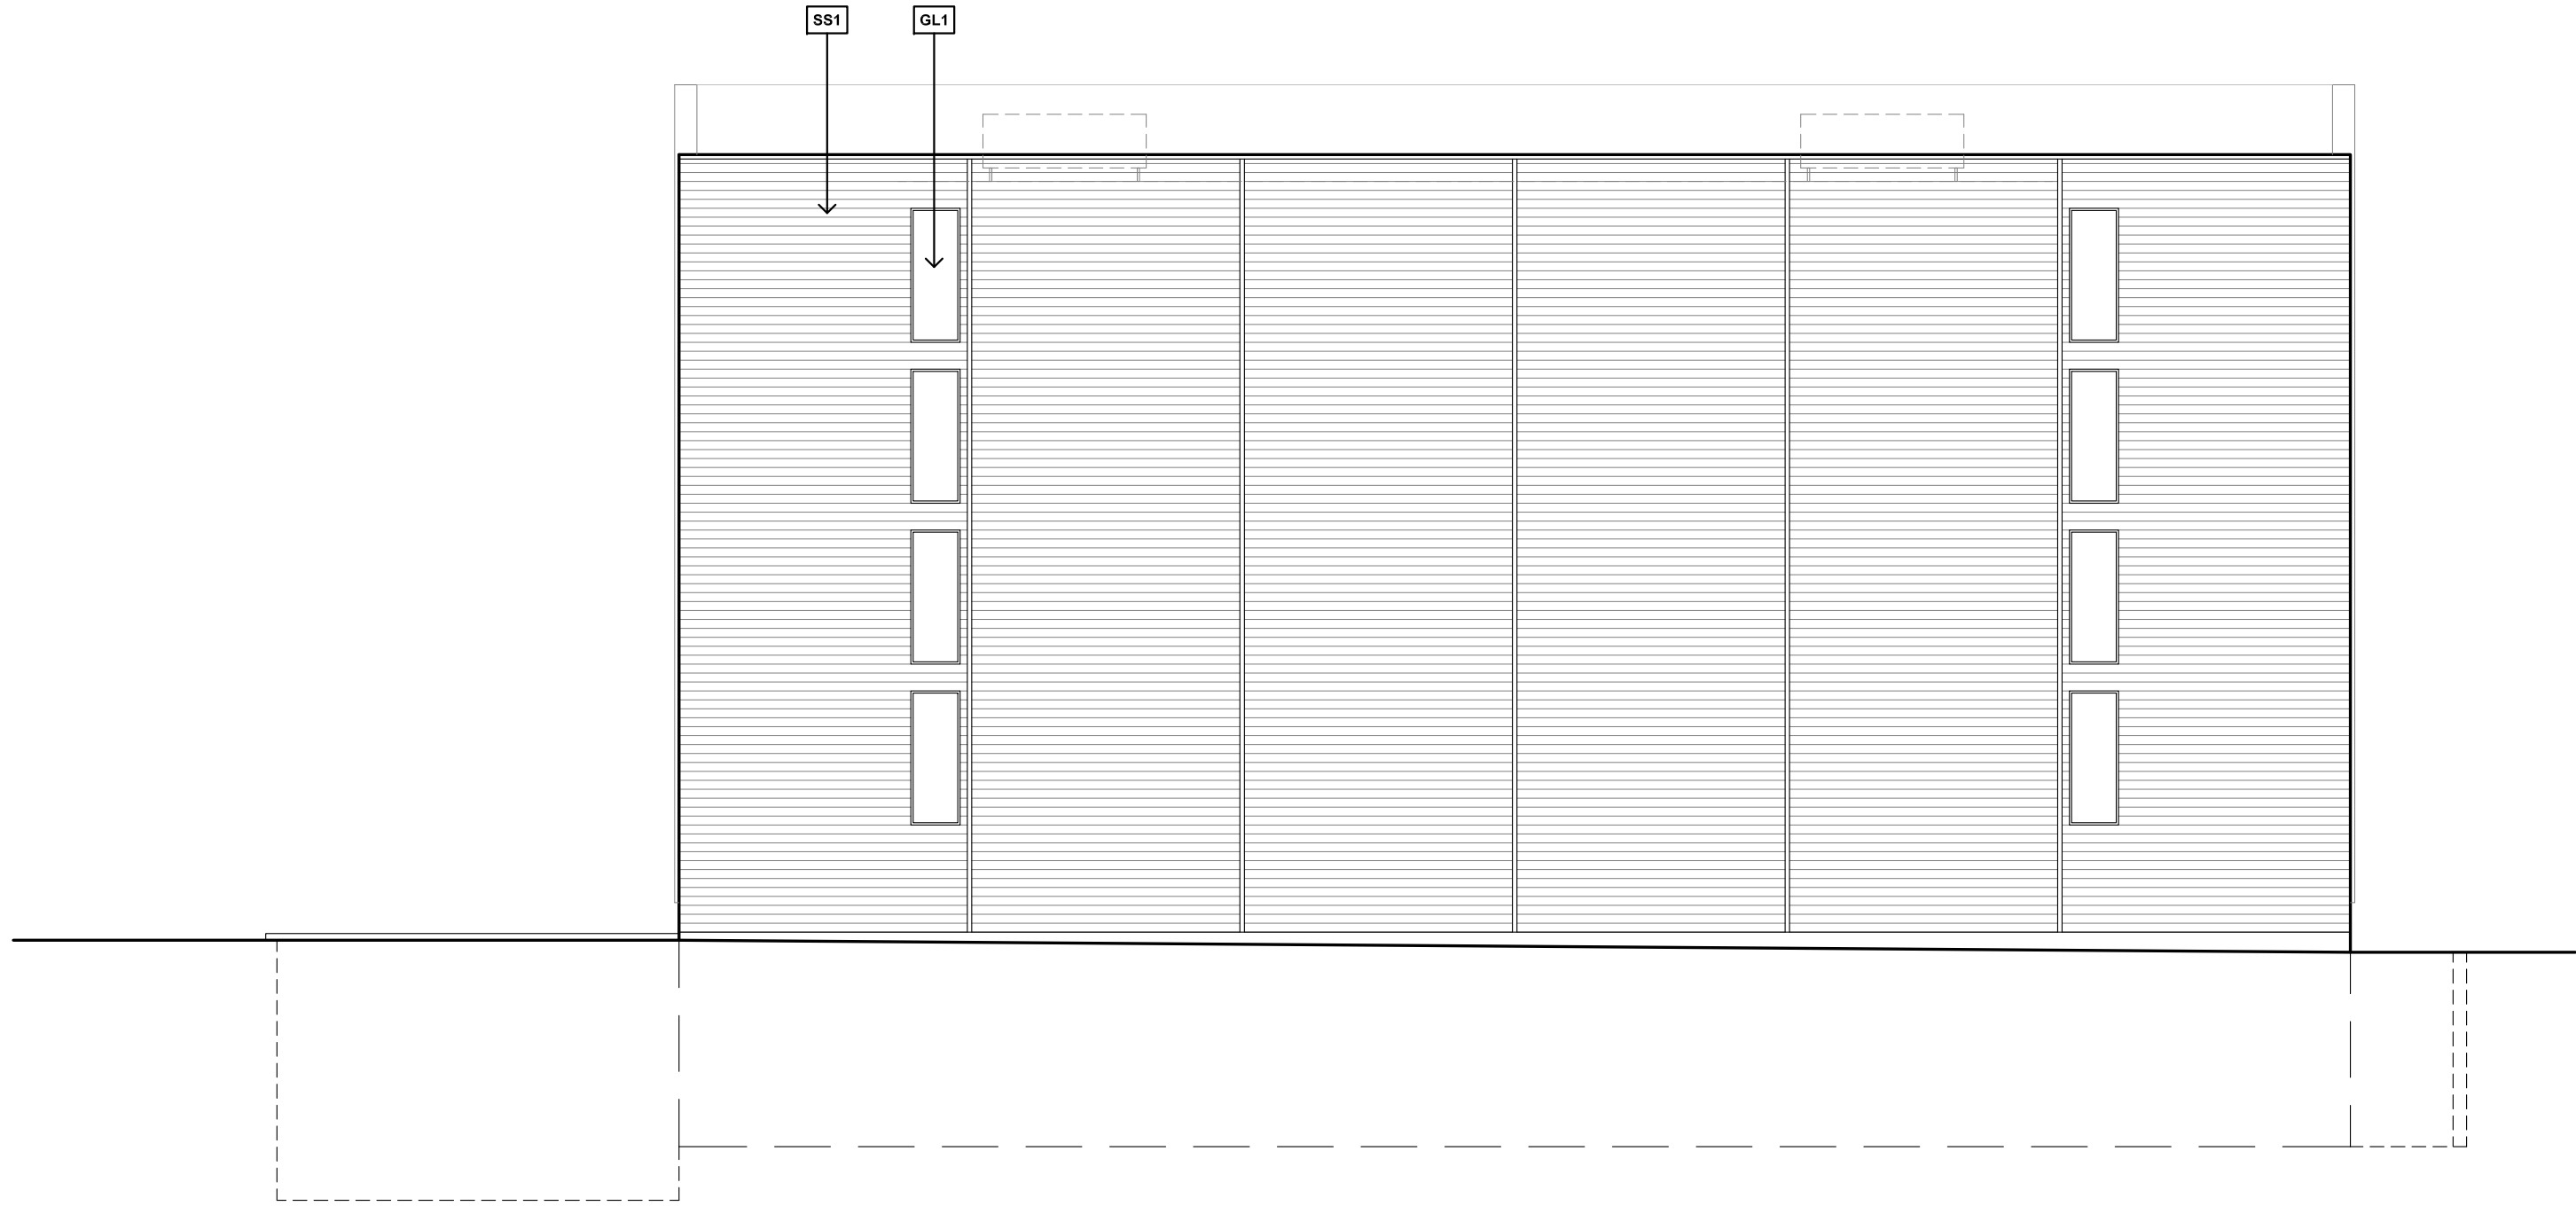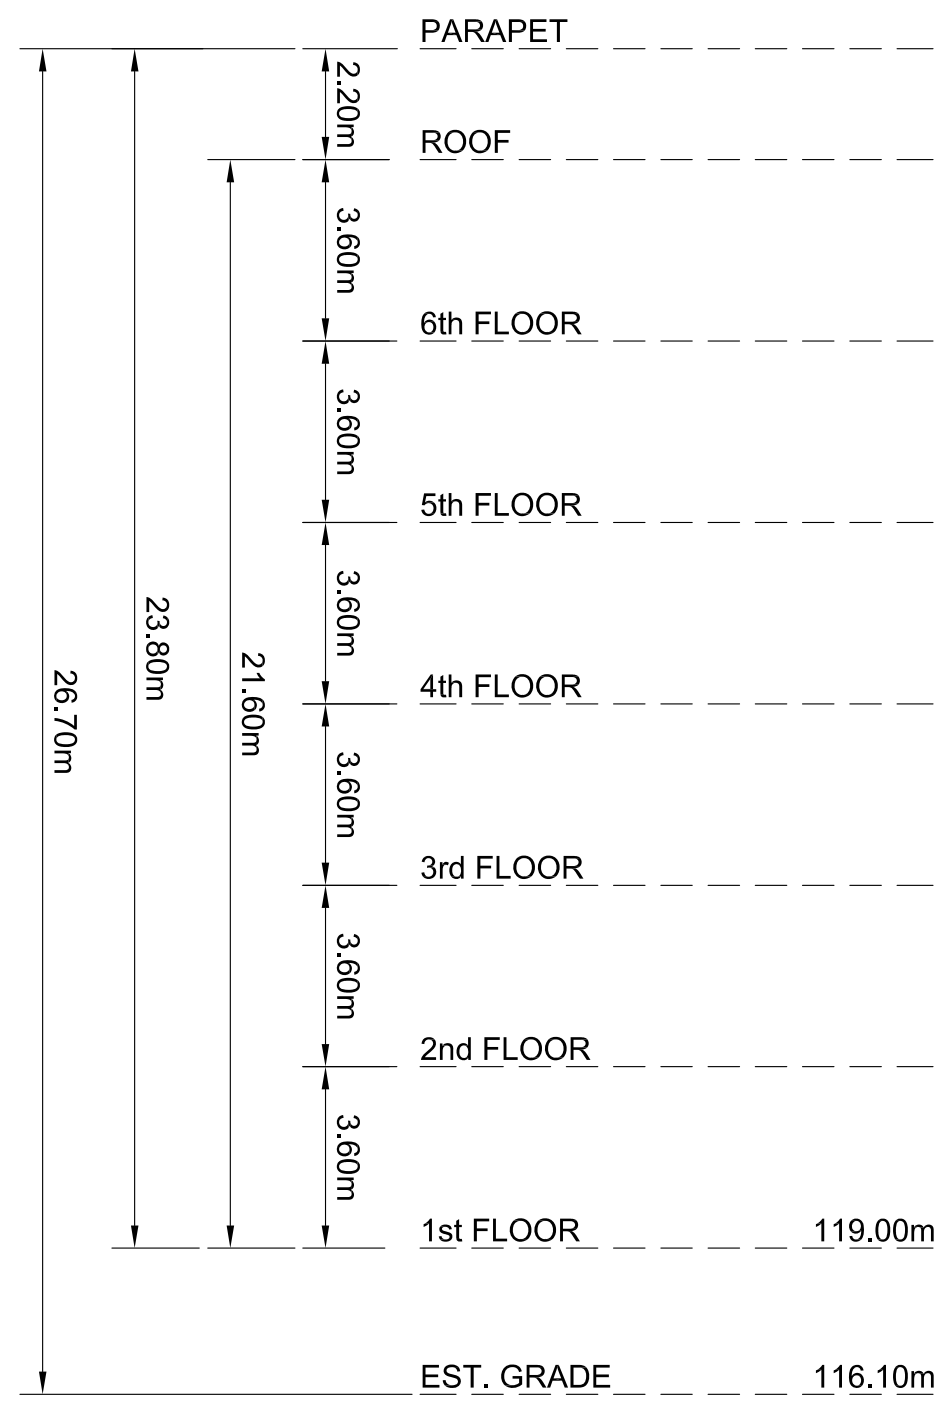

MATERIAL SCHEDULE	
[IMP1]	INSULATED METAL PANEL WHITE
[SS1]	STEEL SIDING
[SS2]	STEEL SIDING CHARCOAL
[GL1]	GLAZING GLAZING: ANODIZED FRAMES GLAZING (ON VISIBLE LIGHT) SPANDREL GLASS, WHITE
[GL2]	GLAZING (ON VISIBLE LIGHT) SPANDREL GLASS, WHITE
[OHD]	OVERHEAD DOOR SILVER, CLEAR GLASS
[ALB]	ALUMINUM BANDING WHITE
[RTU]	ROOFTOP UNITS CONCEALED BY PARAPET
[SGN]	ILLUMINATED SIGN LETTER WHITE, COLOUR

1 REAR ELEVATION (WEST)
A-2.2 SCALE: 1:150

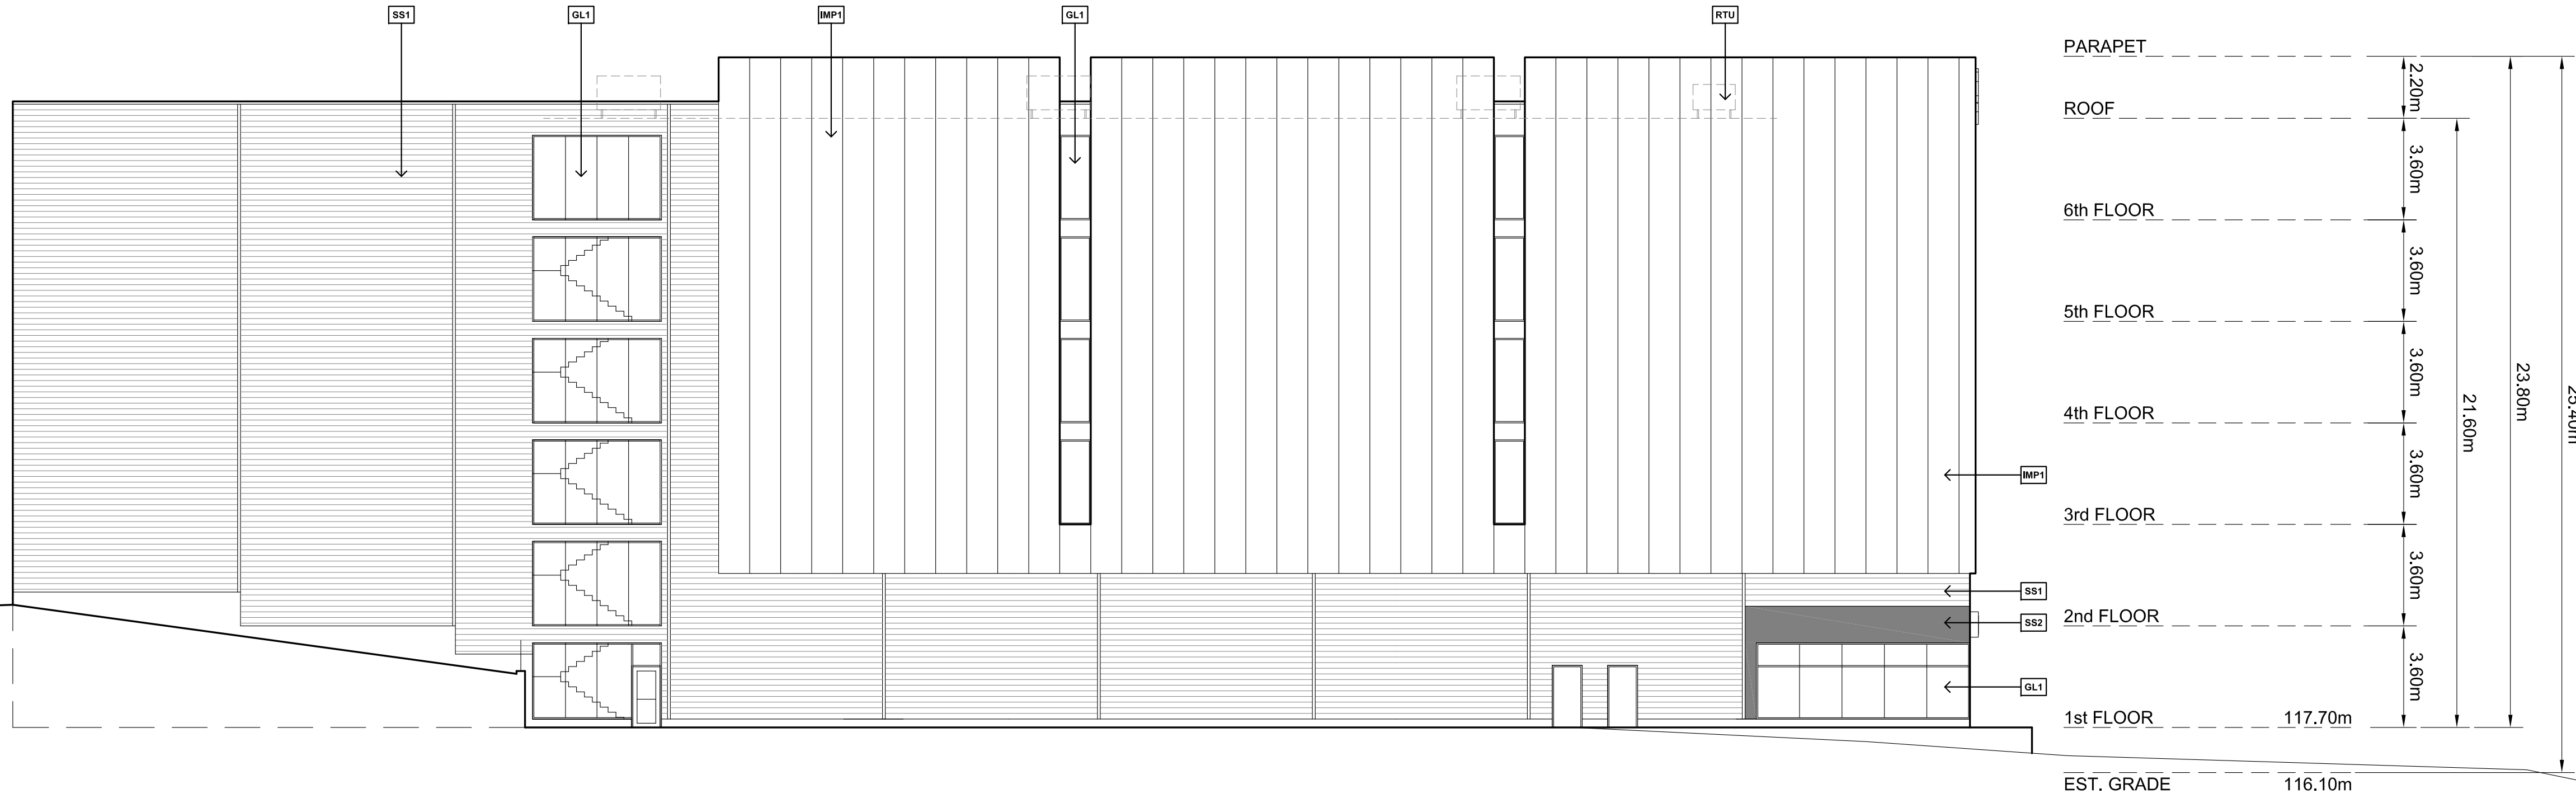

EAST (FRONT) LOT LINE

2 SOUTH SIDE ELEVATION
A-2.2 SCALE: 1:150

pml.A

patrick markus luckie, Architect
7283 BENDIGO CIRCLE • MISSISSAUGA, ON L5N 1Z4 • TEL: 416 885 0108

All drawings, specifications, related documents and design are the copyright property of Patrick Markus Luckie Architect and must be retained upon request. Reproduction of the drawings, specifications, related documents and design in whole or in part is strictly prohibited without the written permission of Patrick Markus Luckie Architect.

This drawing, as an instrument of service, is provided for and is the property of Patrick Markus Luckie Architect and shall be used only for the project stated on the drawing and shall not be used for any other project. The architect is responsible for the coordination and verification of all dimensions contained herein and all measurements and conditions on site in the project to these documents. The contractor shall report any discrepancies to the consultant in writing prior to the commencement of any physical work.

Do Not scale this drawing
This drawing shall not be used for construction purposes unless counter-signed
Patrick Markus Luckie Architect



Revisions:	
Date:	Particular:

Issue:	
Date:	Particular:



ASTRA STORAGE
SELF-STORAGE BUILDING

1565 NORTH SERVICE ROAD, OAKVILLE

ELEVATIONS

A-2.2