

All Drawings, Specifications, and Related Documents are the Copyright of the Architect. The Architect retains all rights to control all uses of these documents for the intended issuance/use as identified below. Reproduction of these Documents, without permission from the Architect, is strictly prohibited. The Authorities Having Jurisdiction are permitted to use, distribute, and reproduce these drawings for the intended issuance as noted and dated below, however the extended permission to the Authorities Having Jurisdiction in no way debases or limits the Copyright of the Architect, or control of use of these documents by the Architect.

Do not scale the drawings.

This Drawing is Not To Be Used For Construction Until Signed By The Architect.

Date:

KIRKOR
ARCHITECTS AND PLANNERS

20 De Boers Drive Suite 400
Toronto, ON M3J 0H1

Revisions:

No.:	Revision:	Date:
------	-----------	-------

1	SPA	July 27, 2026
No.:	Issued For:	Date:

Client:

Melrose Investment

138 Allan Street, Oakville
Proposed Residential Development

Drawing Title:

Elevations

Scale:

1 : 150

Drawn by:

MZ

Checked by:

DS

Project No.:

24-104

Date:

July 27, 2026

Drawing No.:


dA4.01




1 North Elevation
1 : 150



3 East Elevation
1 : 150

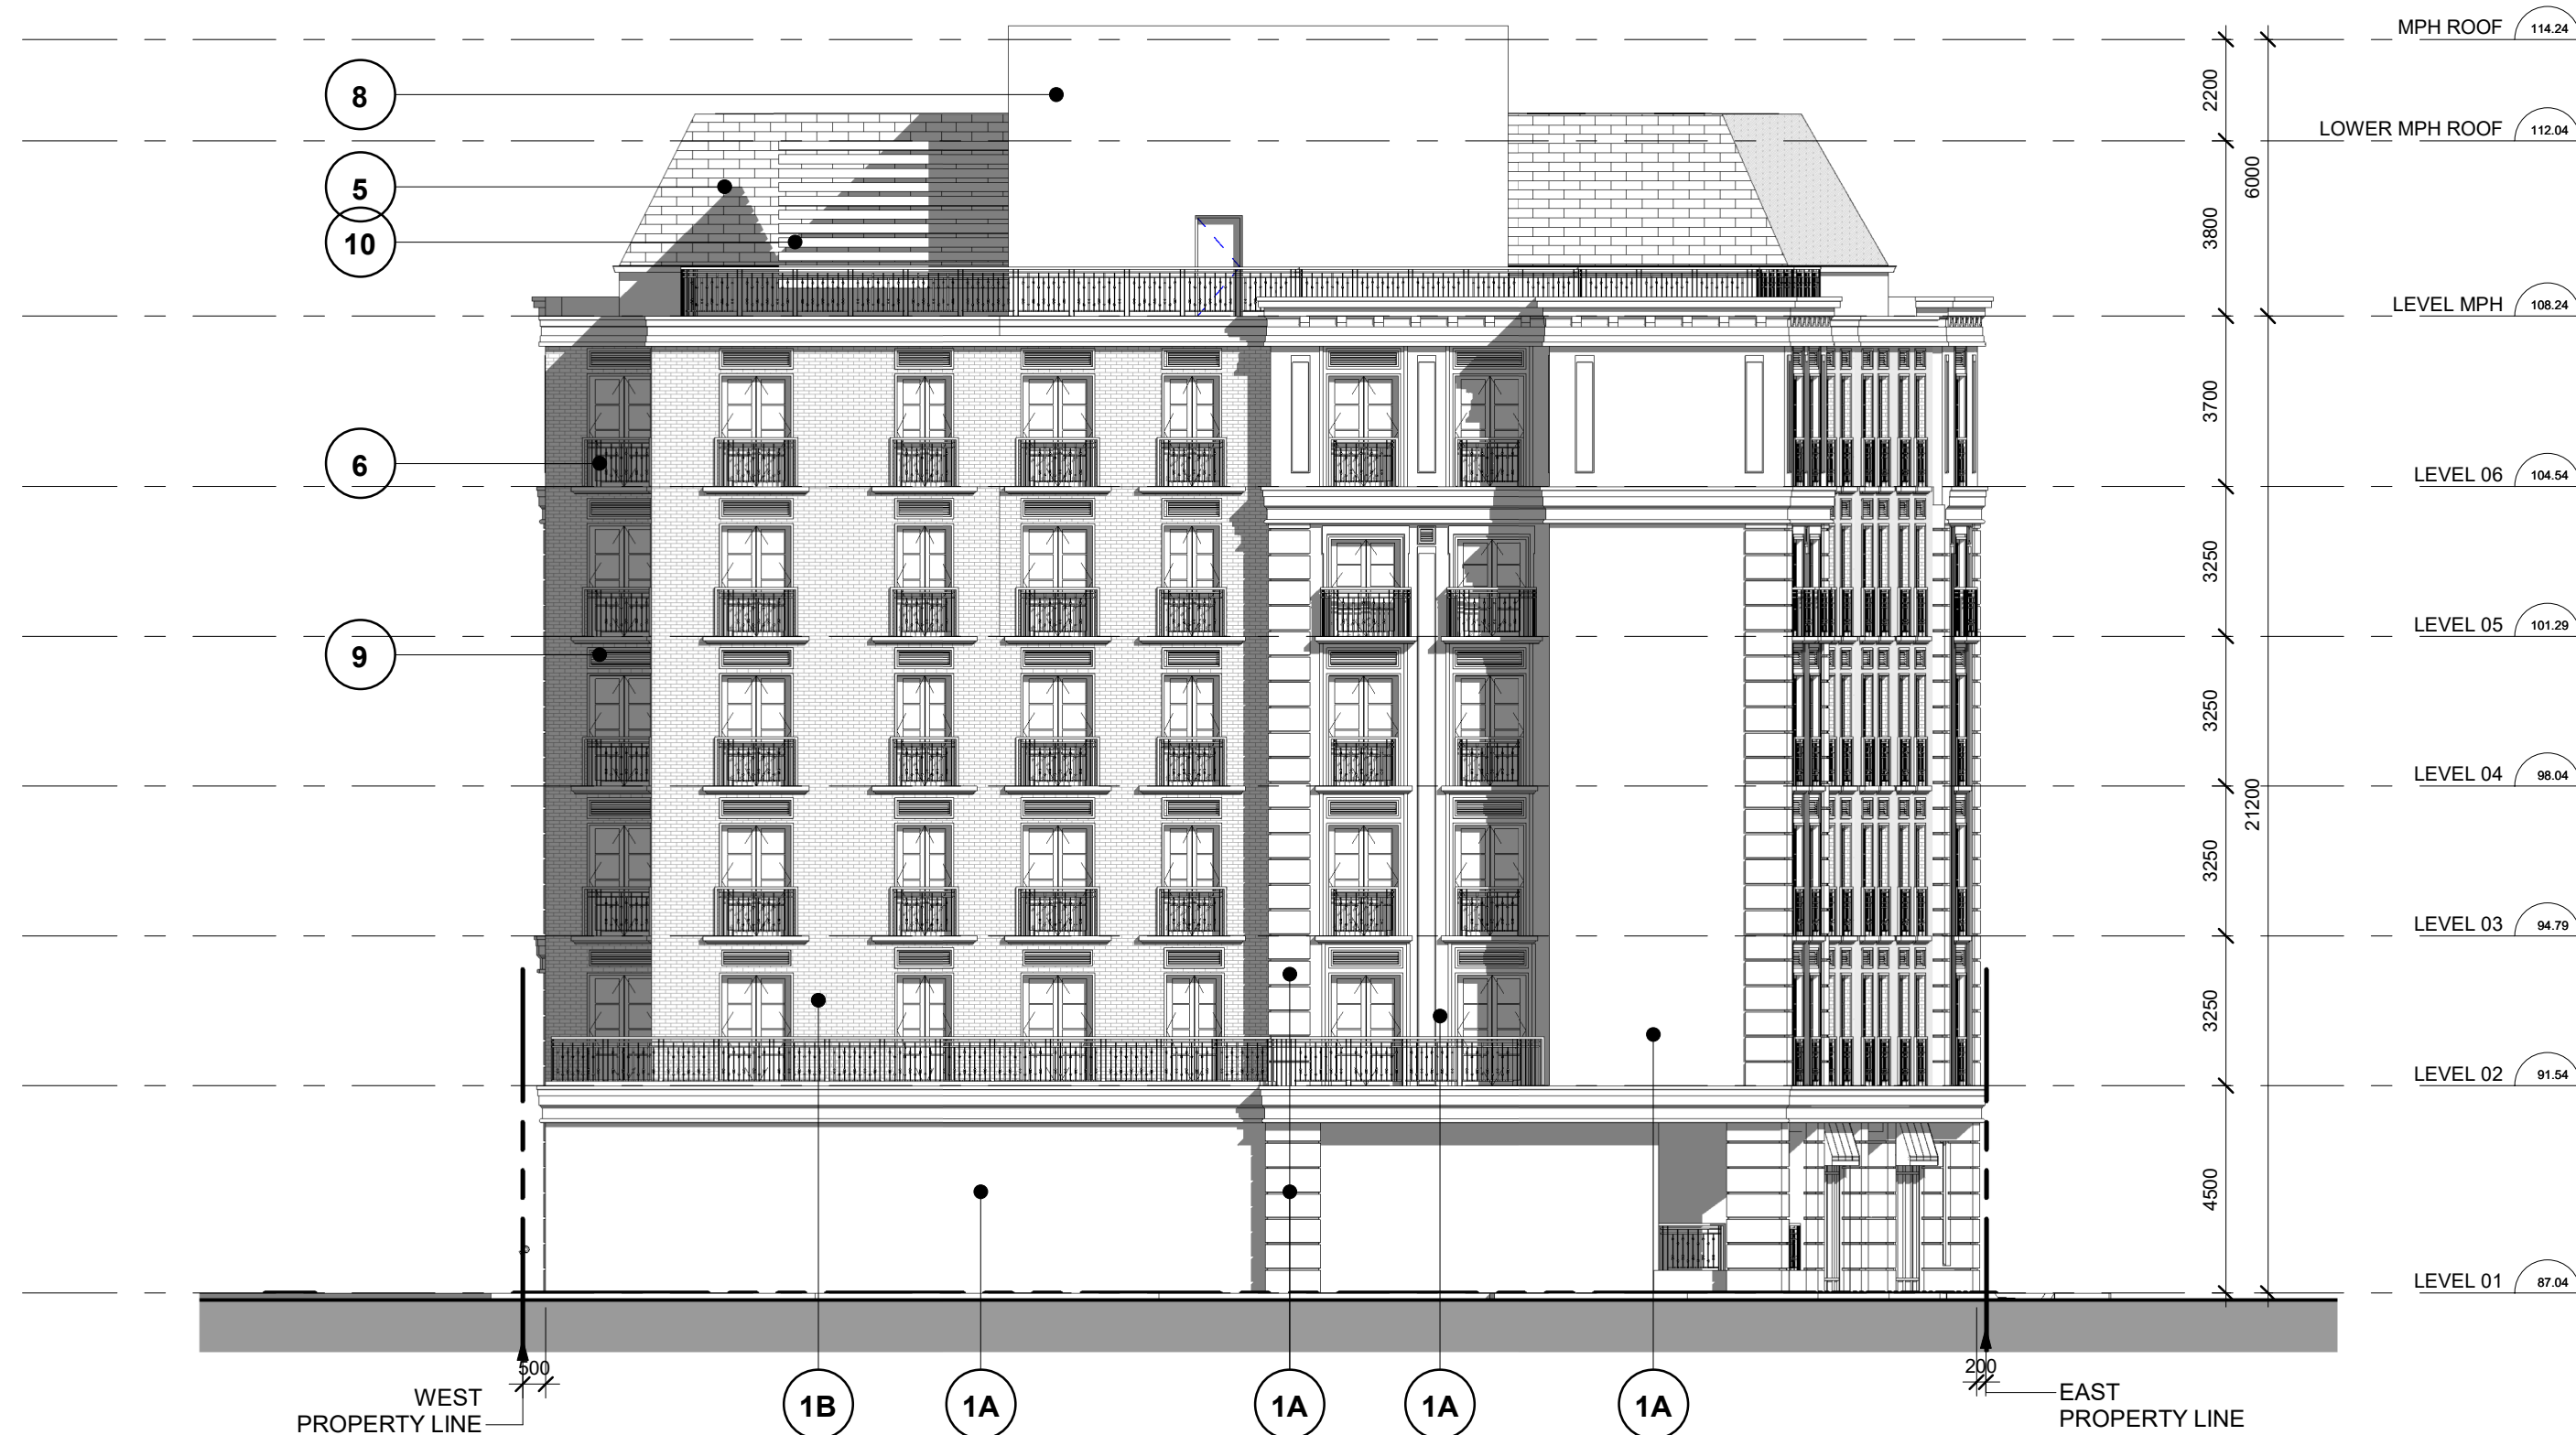

2 South Elevation
1 : 150

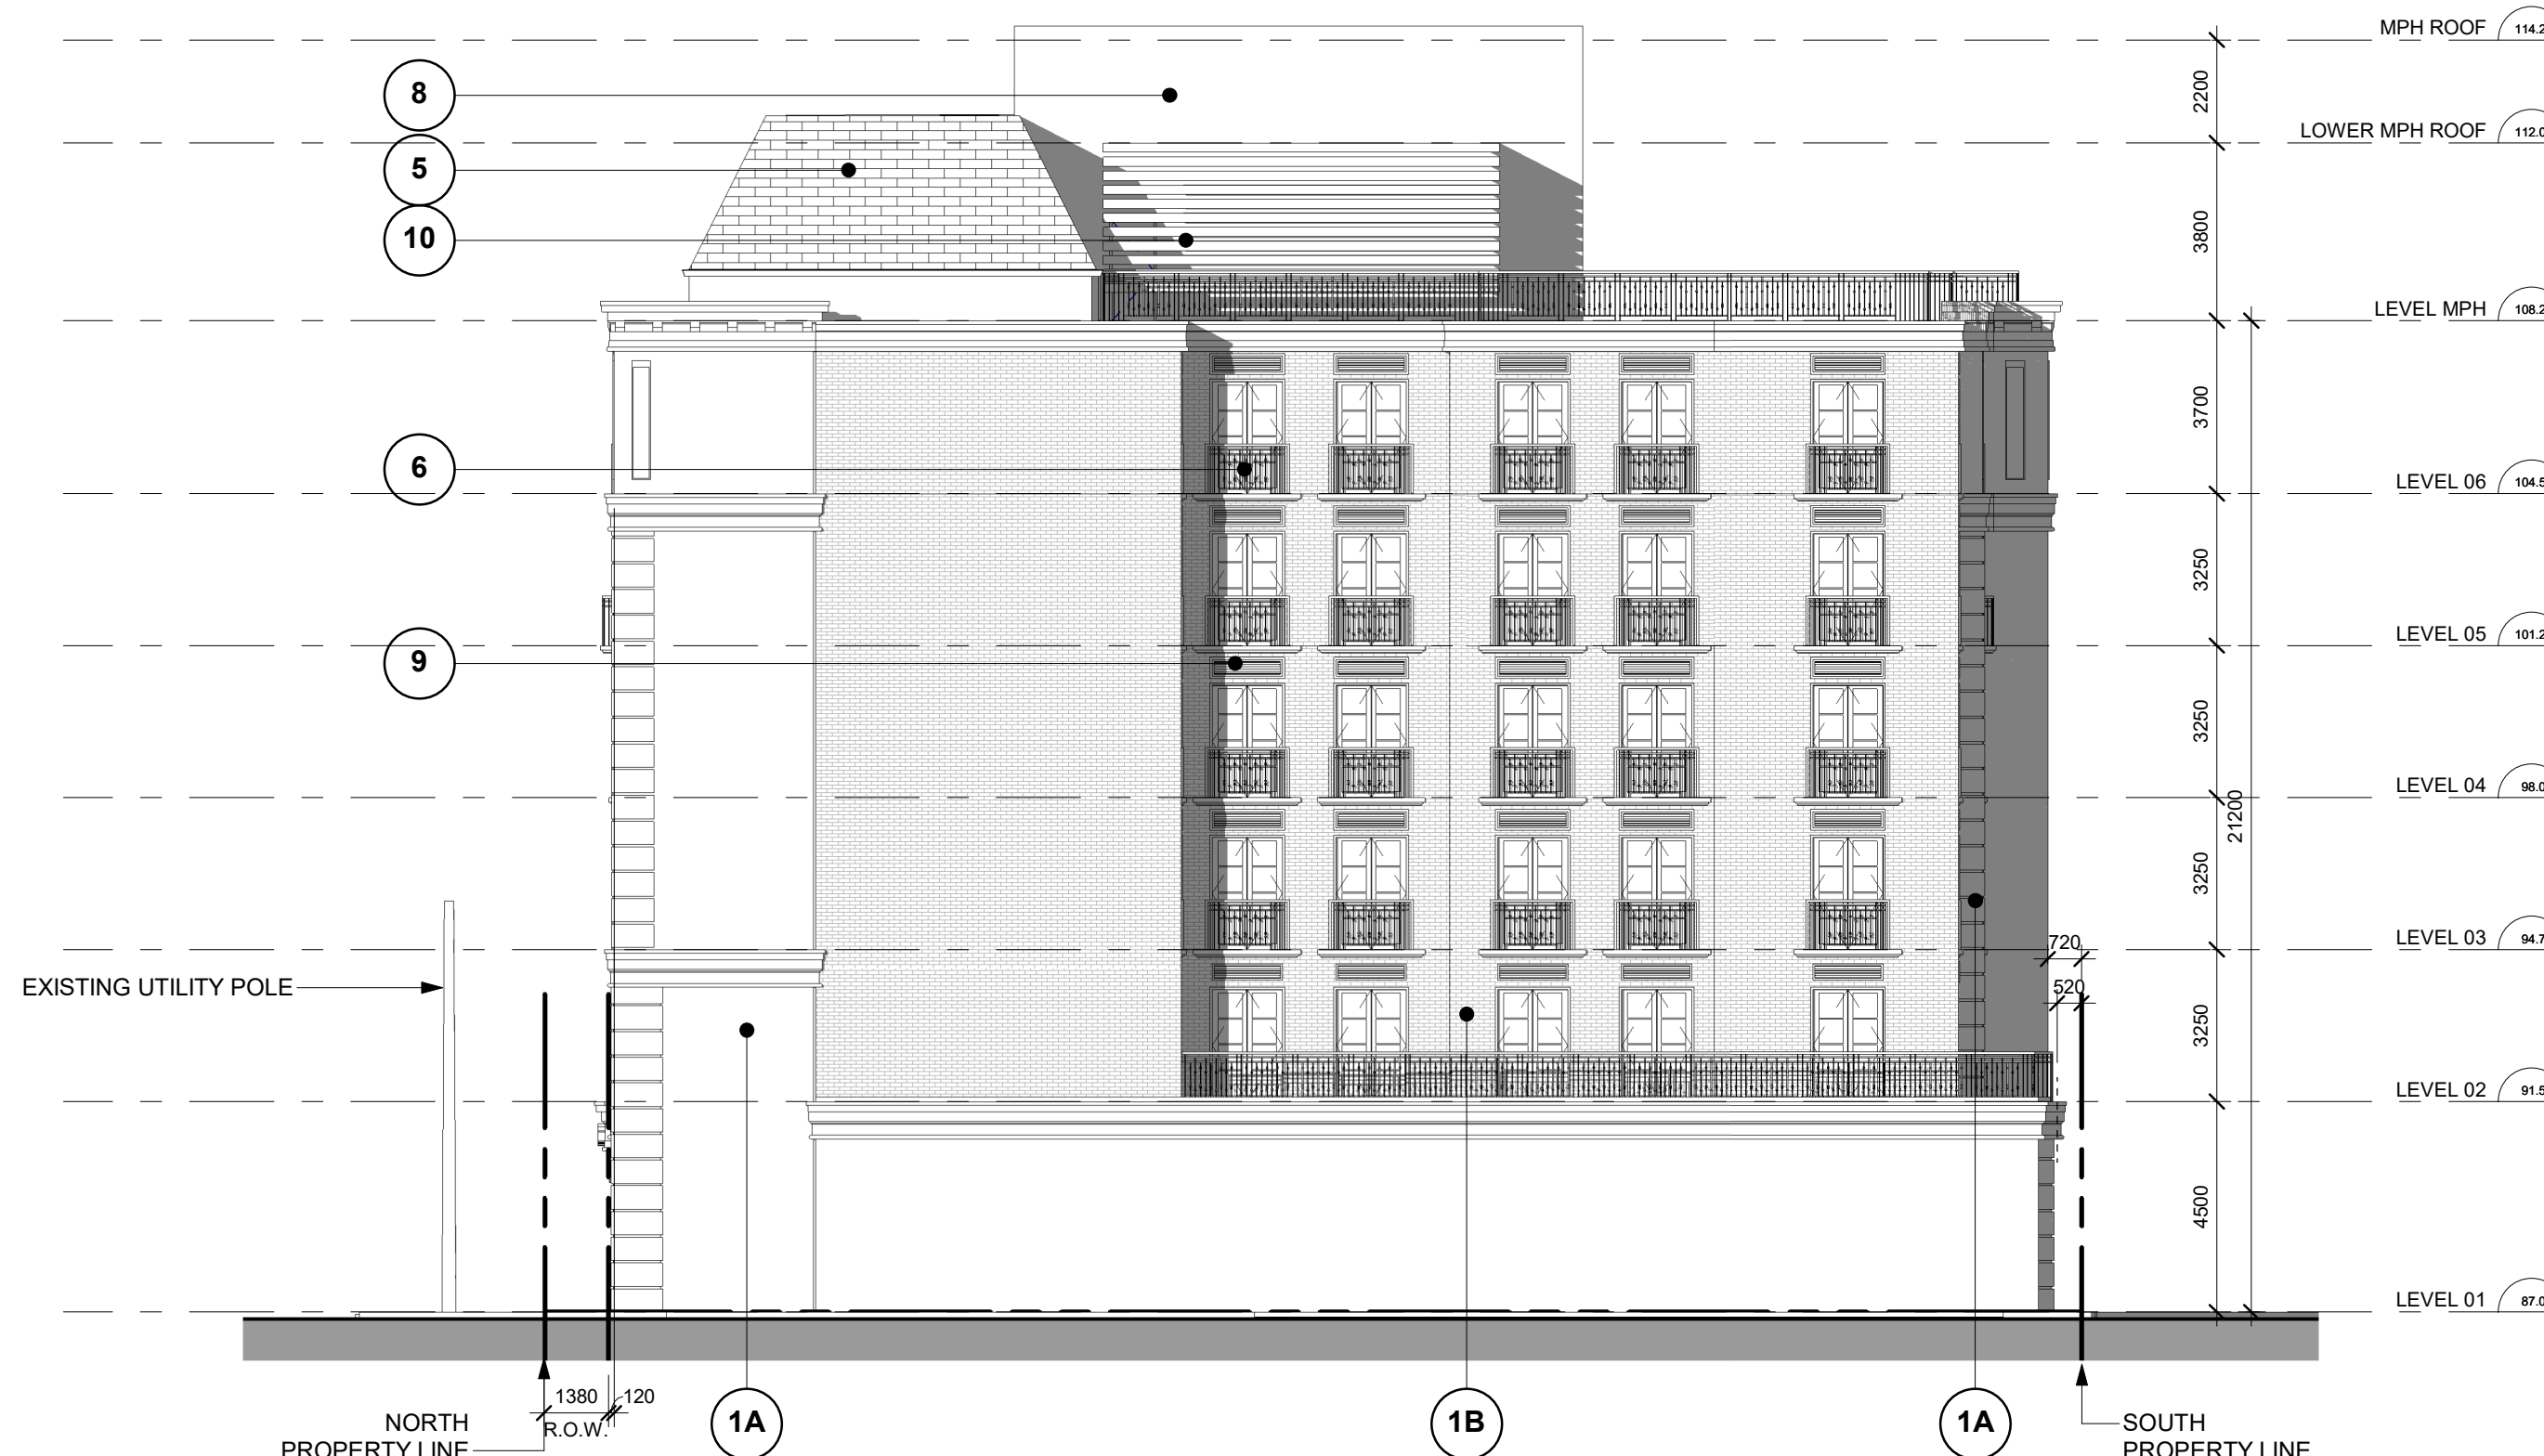

4 West Elevation
1 : 150

EXTERIOR FINISH LEGEND

24104 - 138 Allan Street

1A PRE-CAST CONCRETE - WHITE COLOR

1B THIN BRICK EMBEDDED PRE-CAST - BEIGE COLOR

4 CURTAIN WALL - STOREFRONT

5 ROOF - DARK GREY COLOR METAL

6 METAL RAILING - PAINT BLACK

7 FABRIC CANOPY - DARK BLUE COLOR

8 COMPOSITE METAL PANEL SYSTEM - BEIGE COLOR

9 ARCHITECTURAL LOUVRES - PAINT DARK GREY COLOR

10 METAL SCREEN TO ENCLOSE ROOFTOP MECHANICAL OUTDOOR UNIT