



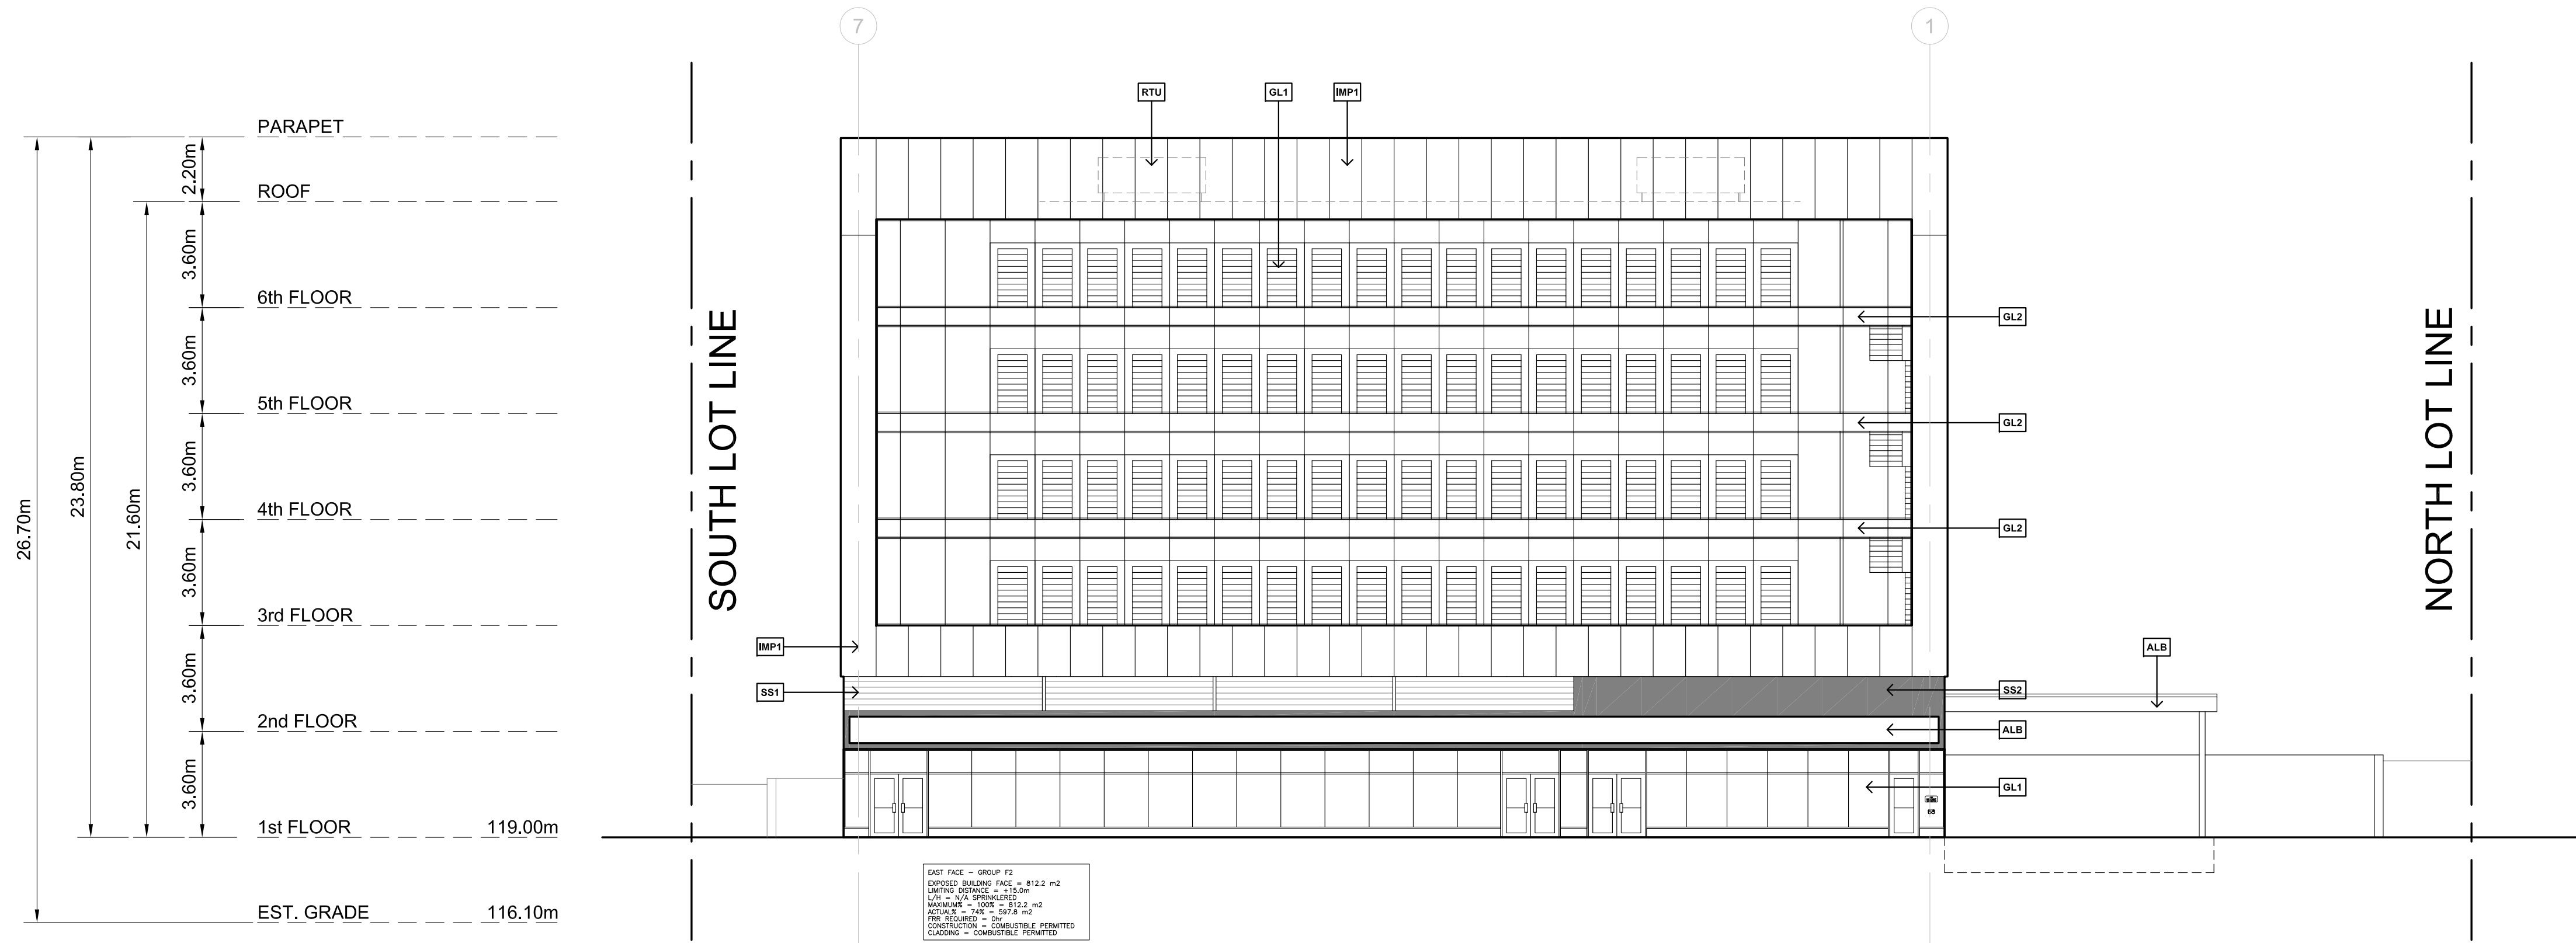

1 NORTH SERVICE ROAD ELEVATION (EAST)
A-2.1 SCALE: 1:150

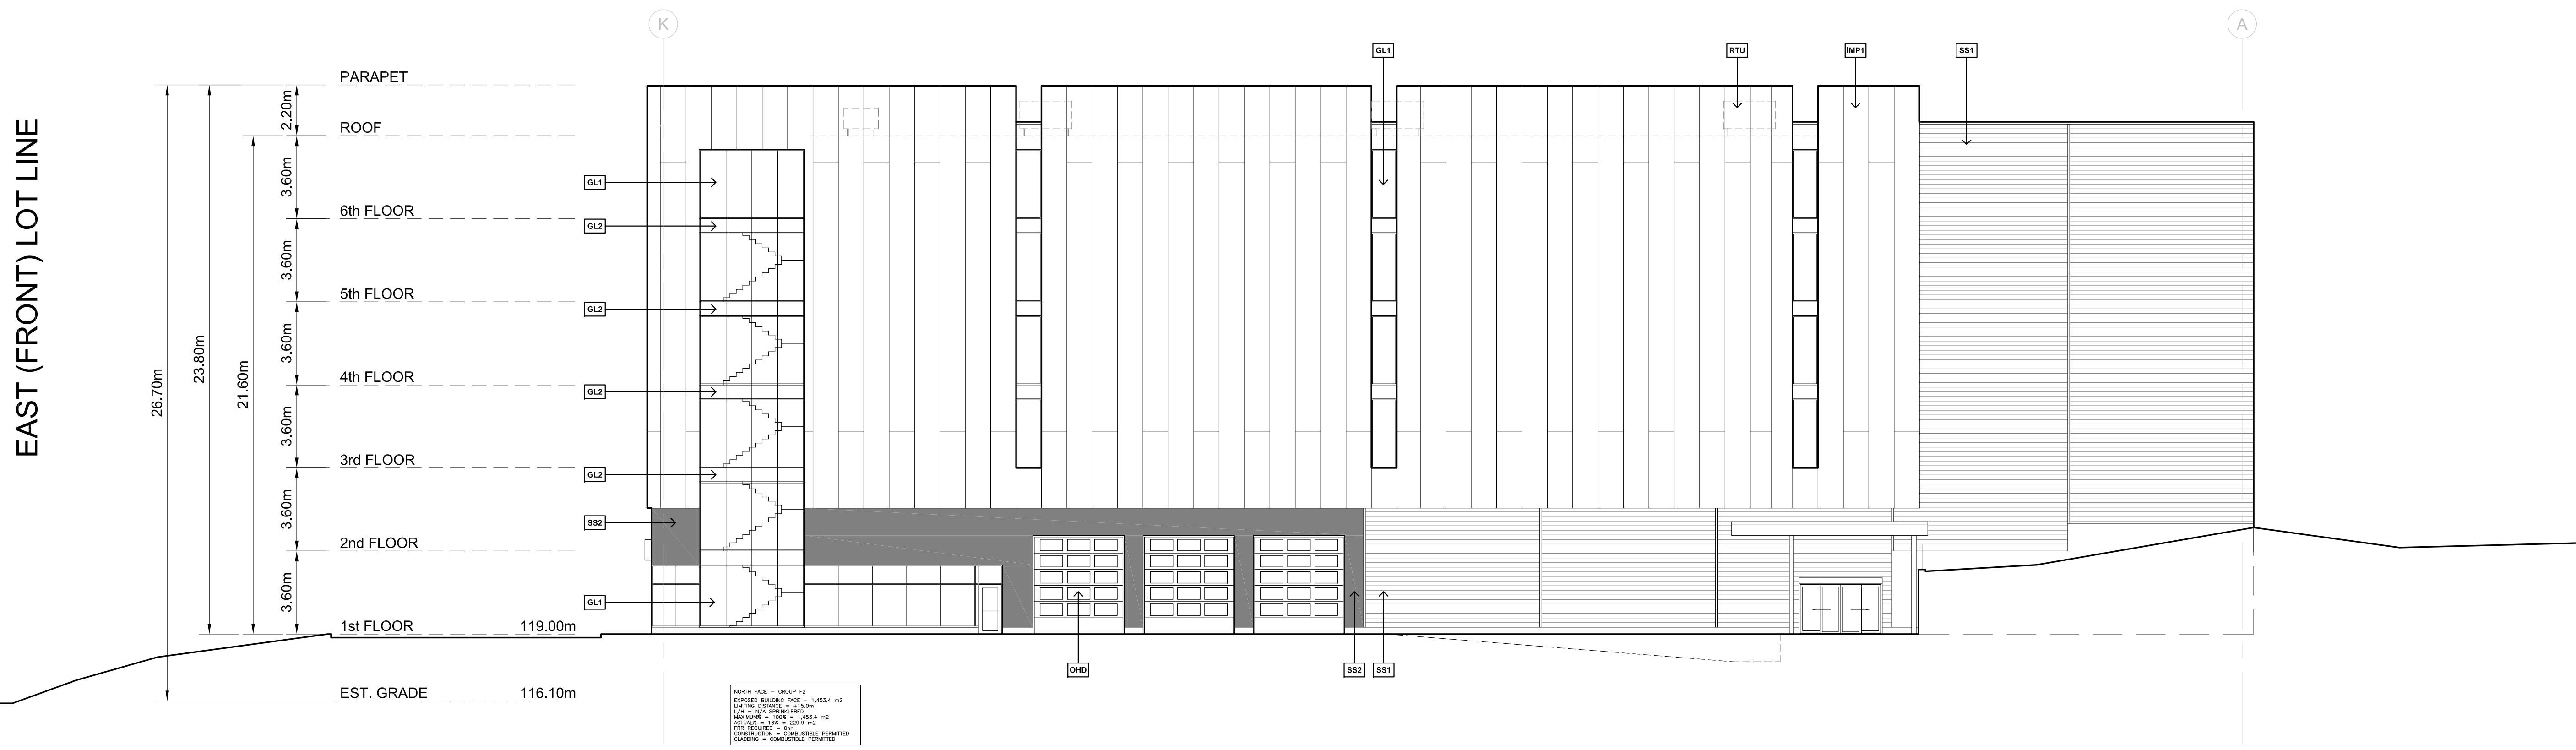

2 NORTH SIDE ELEVATION
A-2.1 SCALE: 1:150

pml.A

patrick markus luckie, Architect
7283 BENDIGO CIRCLE • MISSISSAUGA, ON L5N 1Z4 • TEL: 416 885 0108

All drawings, specifications, related documents and design are the copyright property of Patrick Markus Luckie Architect and must be retained upon request. Reproduction of the drawings, specifications, related documents and design in whole or in part is strictly prohibited without the written permission of Patrick Markus Luckie Architect.

This drawing, as an instrument of service, is provided for and is the property of Patrick Markus Luckie Architect and shall be used only for the project named on the drawing and shall not be used for any other project. The architect is responsible for the coordination and verification of all dimensions contained herein and all measurements and conditions on site in the project to these documents. The contractor shall report any discrepancies to the architect in writing prior to the commencement of any physical work.

Do Not Scale This Drawing
This drawing shall not be used for construction purposes unless countersigned by Patrick Markus Luckie Architect.



Revisions:	
Date:	Particular:
JUN.26.25	REVISED SIGNAGE LOCATIONS
SEP.03.25	REVISED AS PER SPA COMMENTS

Issue:	
Date:	Particular:
MAR.10.25	ISSUED FOR SP APPLICATION




1565 STORAGE
COMMERCIAL SELF-STORAGE BUILDING


1565 NORTH SERVICE ROAD, OAKVILLE

ELEVATIONS

A-2.1

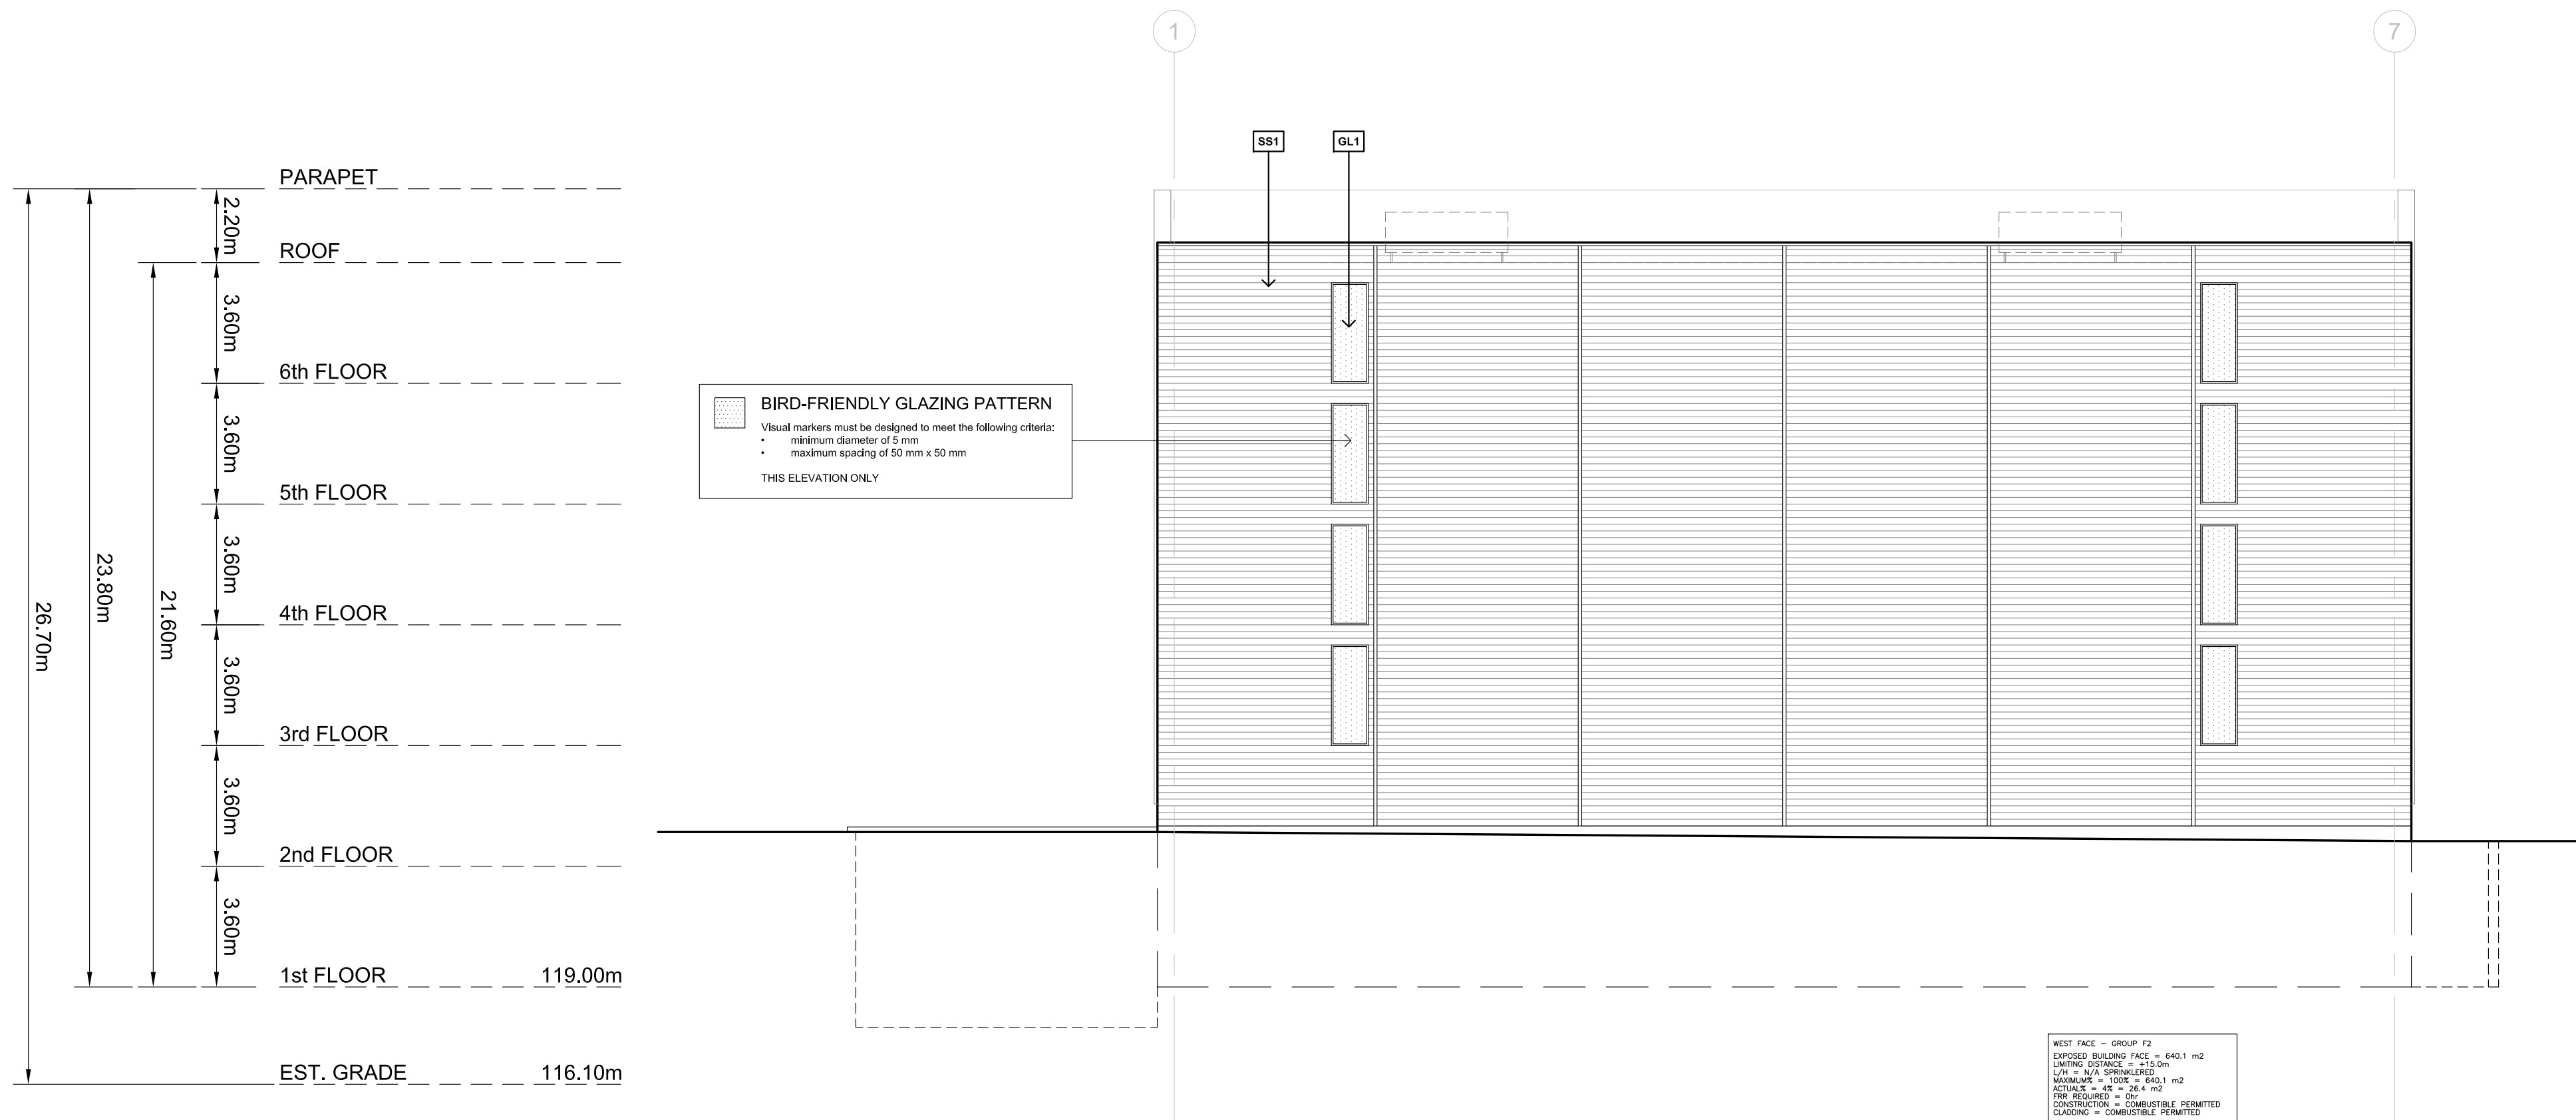

1 REAR ELEVATION (WEST)
A-2.2 SCALE: 1:150

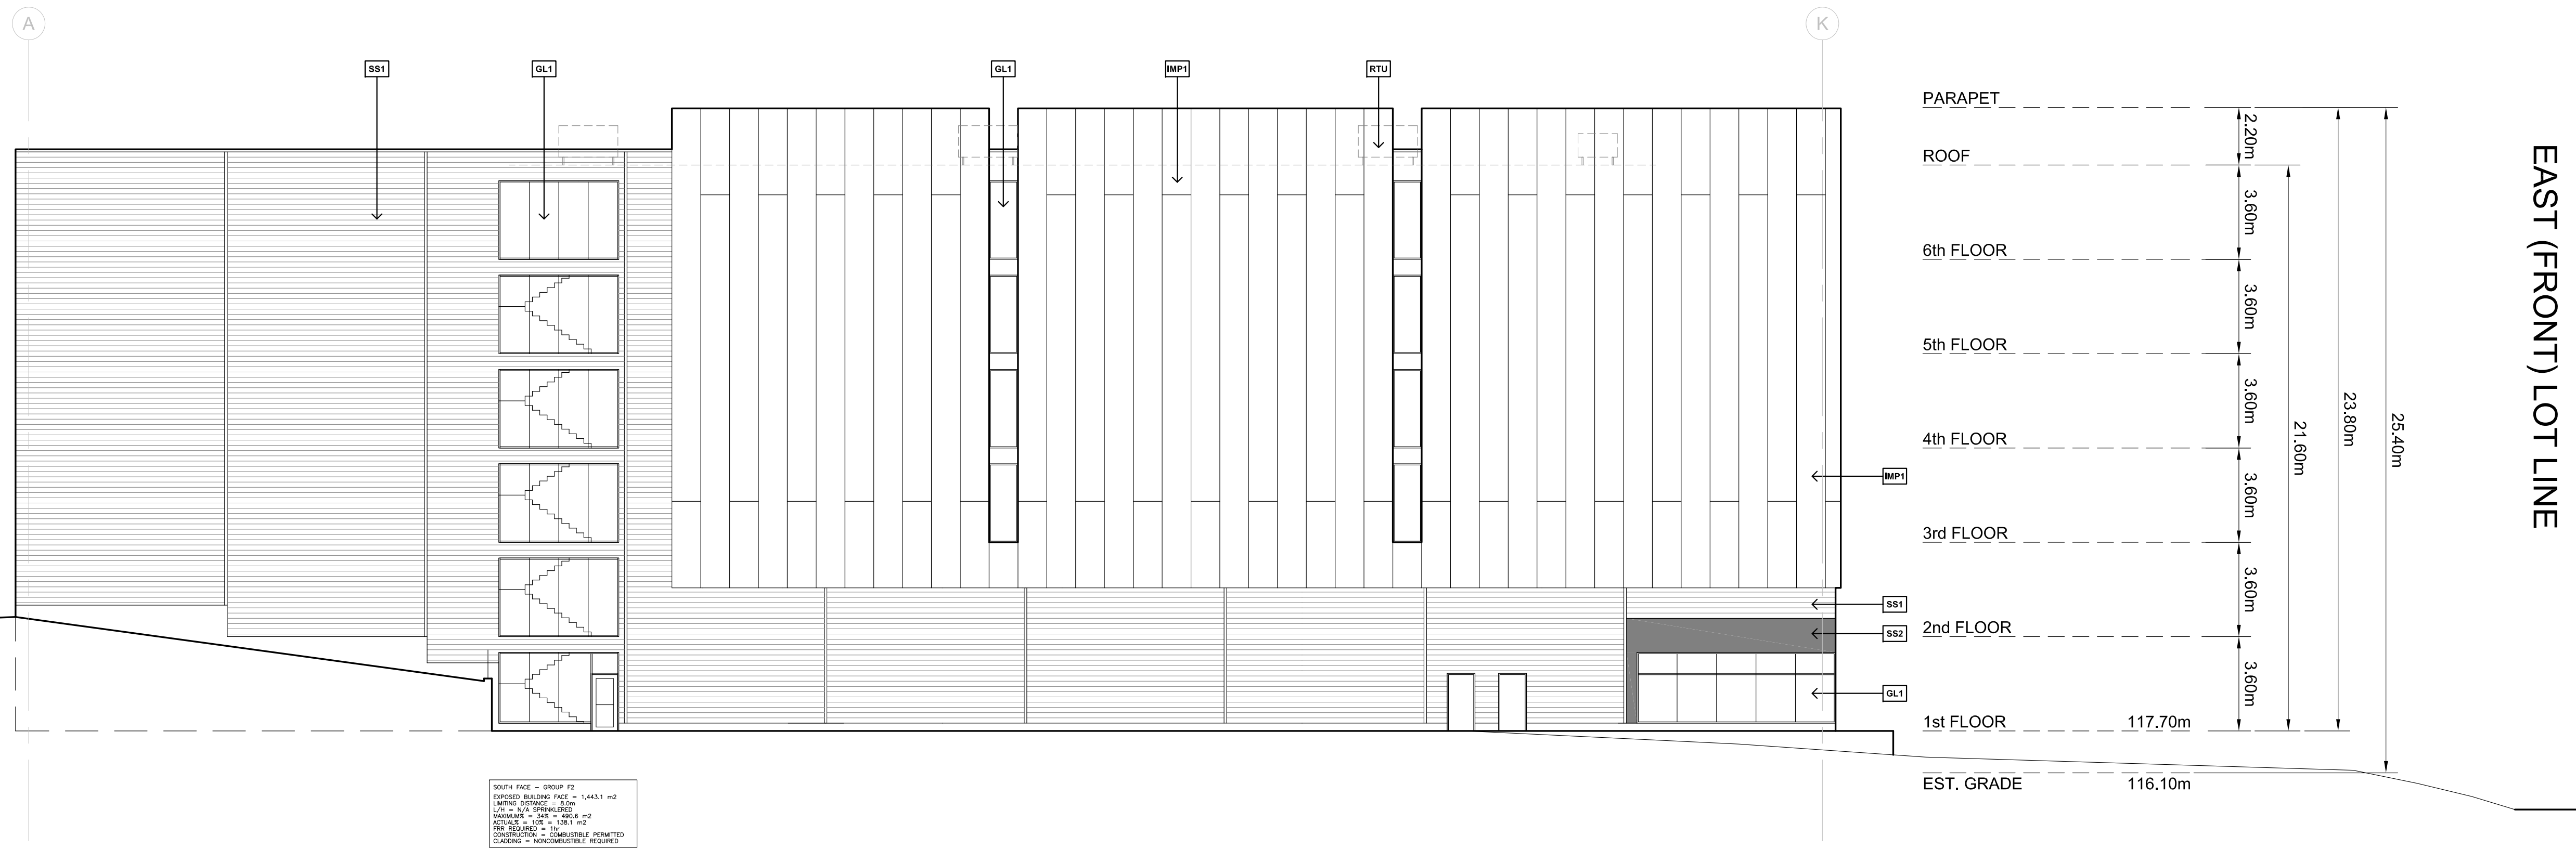

2 SOUTH SIDE ELEVATION
A-2.2 SCALE: 1:150

pml.A

patrick markus luckie, Architect
7283 BENDIGO CIRCLE • MISSISSAUGA, ON L5N 1Z4 • TEL: 416 885 0108

All drawings, specifications, related documents and design are the copyright property of Patrick Markus Luckie Architect and must be retained upon request. Reproduction of the drawings, specifications, related documents and design in whole or in part is strictly prohibited without the written permission of Patrick Markus Luckie Architect.

This drawing, as an instrument of service, is provided for and is the property of Patrick Markus Luckie Architect and shall be used only for the project stated on the drawing and shall not be used for any other project. The architect is responsible for the coordination and verification of all dimensions contained herein and all measurements and conditions on site in the project to these documents. The contractor shall report any discrepancies to the consultant in writing prior to the commencement of any physical work.

Do Not Scale this Drawing
This drawing shall not be used for construction purposes unless countersigned by Patrick Markus Luckie Architect.



Revisions:	
Date:	Particular:
JUN.26.25	REVISED SIGNAGE LOCATIONS
SEP.03.25	REVISED AS PER SPA COMMENTS

Issue:	
Date:	Particular:
MAR.10.25	ISSUED FOR SP APPLICATION



1565 STORAGE
COMMERCIAL SELF-STORAGE BUILDING

1565 NORTH SERVICE ROAD, OAKVILLE

ELEVATIONS

A-2.2