

PROJECT TITLE

BRISTOL CIRCLE

2700 BRISTOL CIRCLE, OAKVILLE, ON. L6H 6E1

A PROJECT FOR

BEEDIE

- LEGEND - OVERALL ELEVATIONS**
- A STAINED ARCHITECTURE PRECAST
NAWKAW - Silivus NWW035 (OR EQUIVALENT)
 - B STAINED ARCHITECTURE PRECAST
NAWKAW - January NWW011 (OR EQUIVALENT)
 - C STAINED ARCHITECTURE PRECAST
NAWKAW - Morning Fog NWW007 (OR EQUIVALENT)
 - D STAINED ARCHITECTURE PRECAST
NAWKAW - Charcoal NWW004 (OR EQUIVALENT)
 - E STACBOND - NATURAL CHESTNUT SENSE
STB-W47 (OR EQUIVALENT)
 - F CANOPY - STACBOND - BLACK
STB-415 (OR EQUIVALENT)
 - G CAST-IN PLACE
ARCHITECTURAL FINISH
 - H STAINED ARCHITECTURE PRECAST
NAWKAW - BONE NWN074 (OR EQUIVALENT)
 - V VISION GLAZING
GUARDIAN BIRD1ST ETCH DX22
 - W MULLION - KAWNEER
#14 CLEAR ANODIZED - AA-M10C21A41

| DATE | REVISION |
|------------|------------------|
| 2025-08-22 | ISSUE FOR SPA |
| 2025-12-19 | RE-ISSUE FOR SPA |
| 2026-05-22 | RE-ISSUE FOR SPA |

PROJECT NO: 255010
 DRAWN BY: MZ
 CHECKED BY: JF




OVERALL BUILDING A ELEVATIONS

SEAL

ONTARIO ASSOCIATION OF ARCHITECTS
Amanda Allard
 AMANDA ALLARD SANABRIA
 LICENCE 7712
 2026-05-22

SHEET NUMBER

A201.A

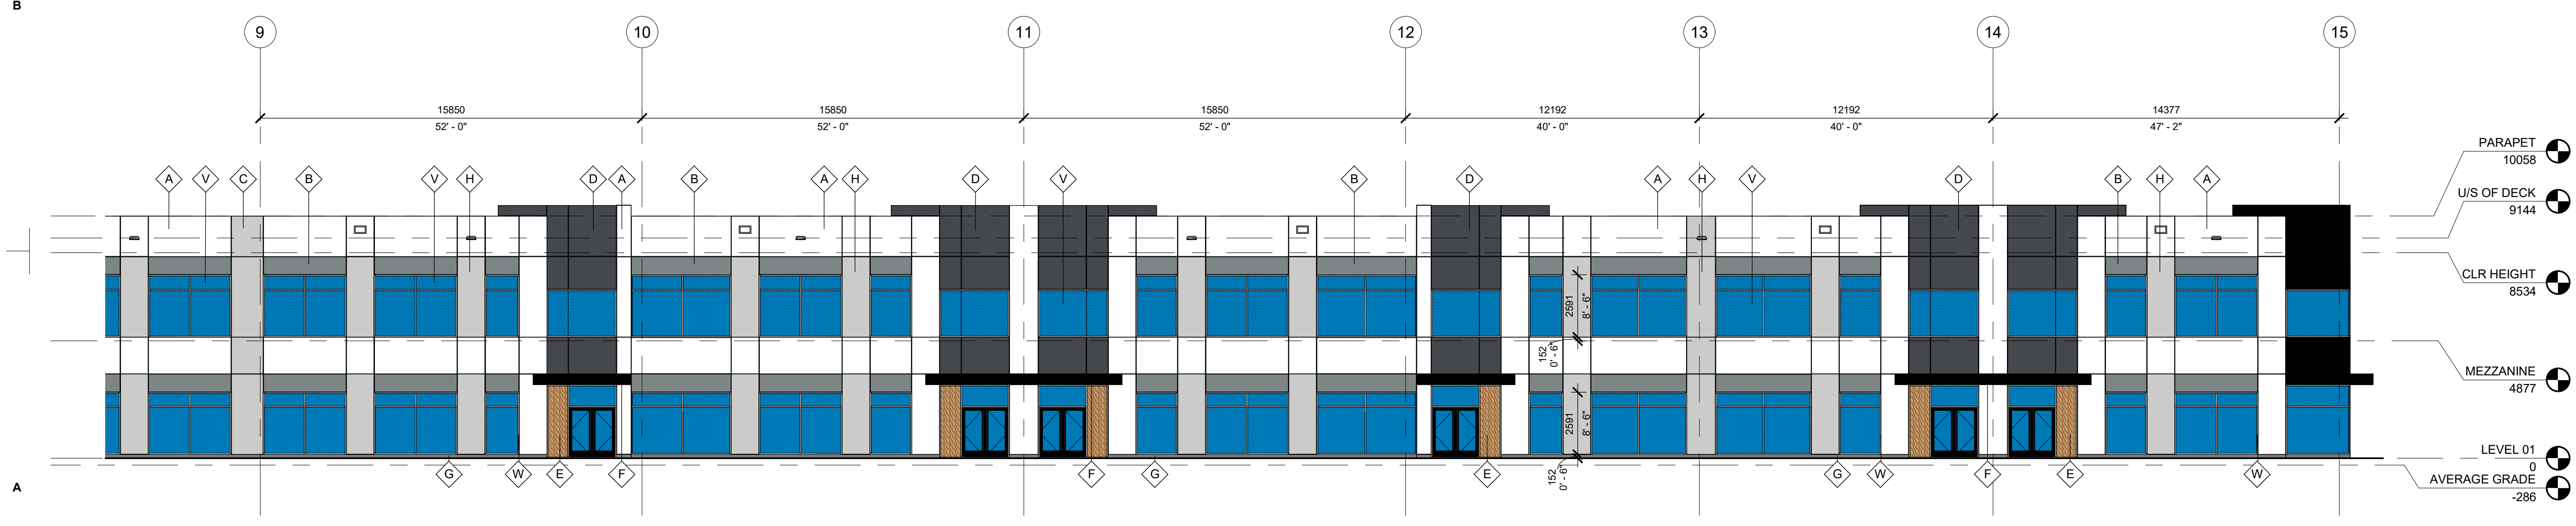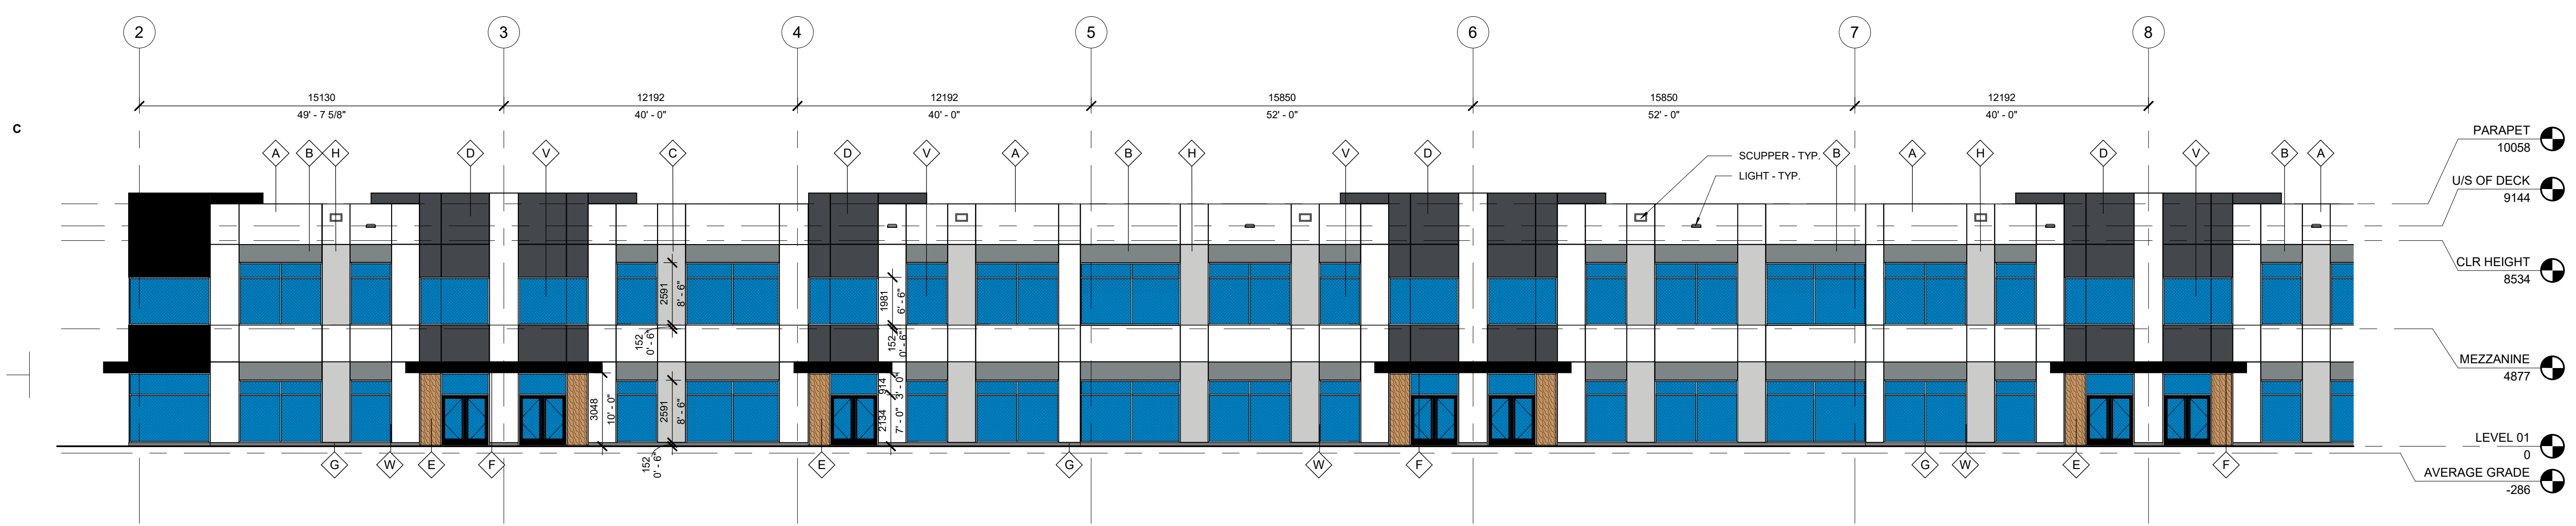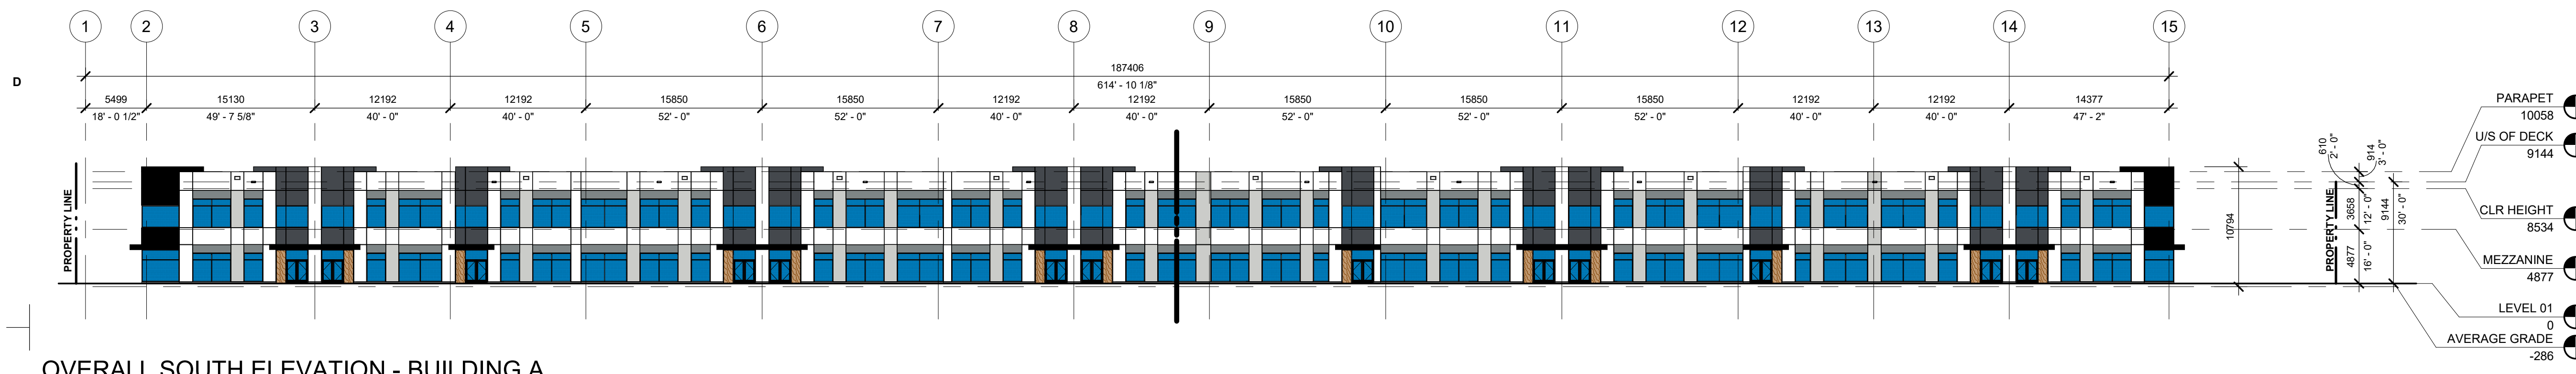

Autodesk Docs://255010 Beedie Bristol Circle/255010_ARCH_C&S_R25_BLDG-A.rvt
 2026-05-22 9:01:43 AM

COPYRIGHT © 2025 POWERS BROWN ARCHITECTURE. THIS DRAWING AND THE ARCHITECTURAL WORKS DEPICTED THEREIN ARE THE SOLE PROPERTY OF POWERS BROWN ARCHITECTURE. NO PORTION OF THIS DRAWING MAY BE REPRODUCED OR TRANSMITTED IN ANY FORM OR BY ANY MEANS, WITHOUT THE EXPRESS WRITTEN CONSENT OF THE ARCHITECT.

PROJECT TITLE

BRISTOL CIRCLE

2700 BRISTOL CIRCLE, OAKVILLE, ON. L6H 6E1

A PROJECT FOR
BEEDIE


LEGEND - OVERALL ELEVATIONS


- A STAINED ARCHITECTURE PRECAST
NAWKAW - Silvius NWW035 (OR EQUIVALENT)
- B STAINED ARCHITECTURE PRECAST
NAWKAW - January NWW011 (OR EQUIVALENT)
- C STAINED ARCHITECTURE PRECAST
NAWKAW - Morning Fog NWW007 (OR EQUIVALENT)
- D STAINED ARCHITECTURE PRECAST
NAWKAW - Charcoal NWW004 (OR EQUIVALENT)
- E STACBOND - NATURAL CHESTNUT SENSE
STB-W47 (OR EQUIVALENT)
- F CANOPY - STACBOND - BLACK
STB-415 (OR EQUIVALENT)
- G CAST-IN PLACE
ARCHITECTURAL FINISH
- H STAINED ARCHITECTURE PRECAST
NAWKAW - Bone NWN074 (OR EQUIVALENT)
- V VISION GLAZING
GUARDIAN BIRD1ST ETCH DX22
- W MULLION - KAWNEER
#14 CLEAR ANODIZED - AA-M10C21A41

| DATE | REVISION |
|------------|------------------|
| 2025-08-22 | ISSUE FOR SPA |
| 2025-12-19 | RE-ISSUE FOR SPA |
| 2026-05-22 | RE-ISSUE FOR SPA |

PROJECT NO: 255010
DRAWN BY: MZ
CHECKED BY: JF


SHEET NAME
OVERALL BUILDING B
ELEVATIONS

| | |
|---|--------|
|  AMANDA ALLARCA SANABRIA LICENCE 7712 2026-05-22 | A201.B |
|---|--------|

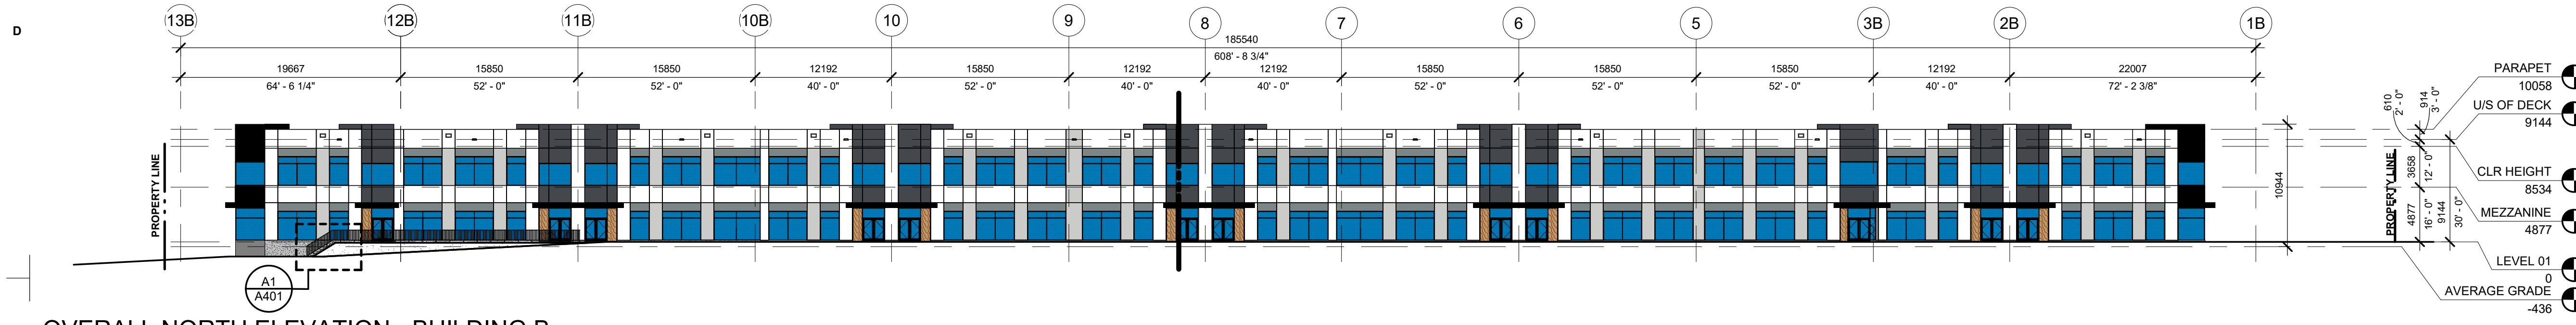


OVERALL NORTH ELEVATION - BUILDING B

SCALE: 1 : 325

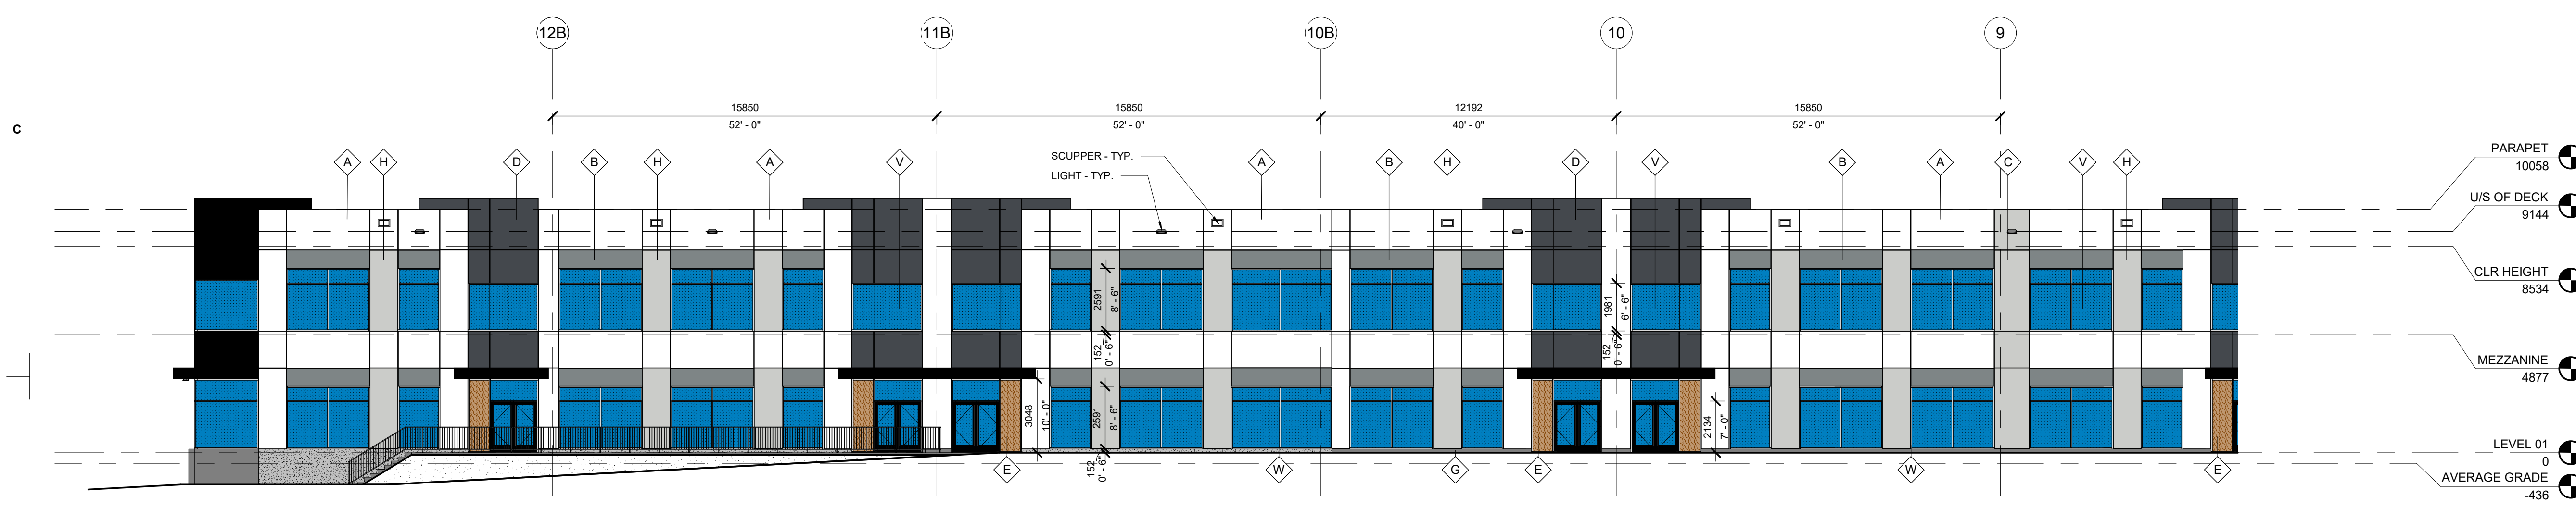

ENLARGED NORTH ELEVATION - BUILDING B

SCALE: 1 : 150

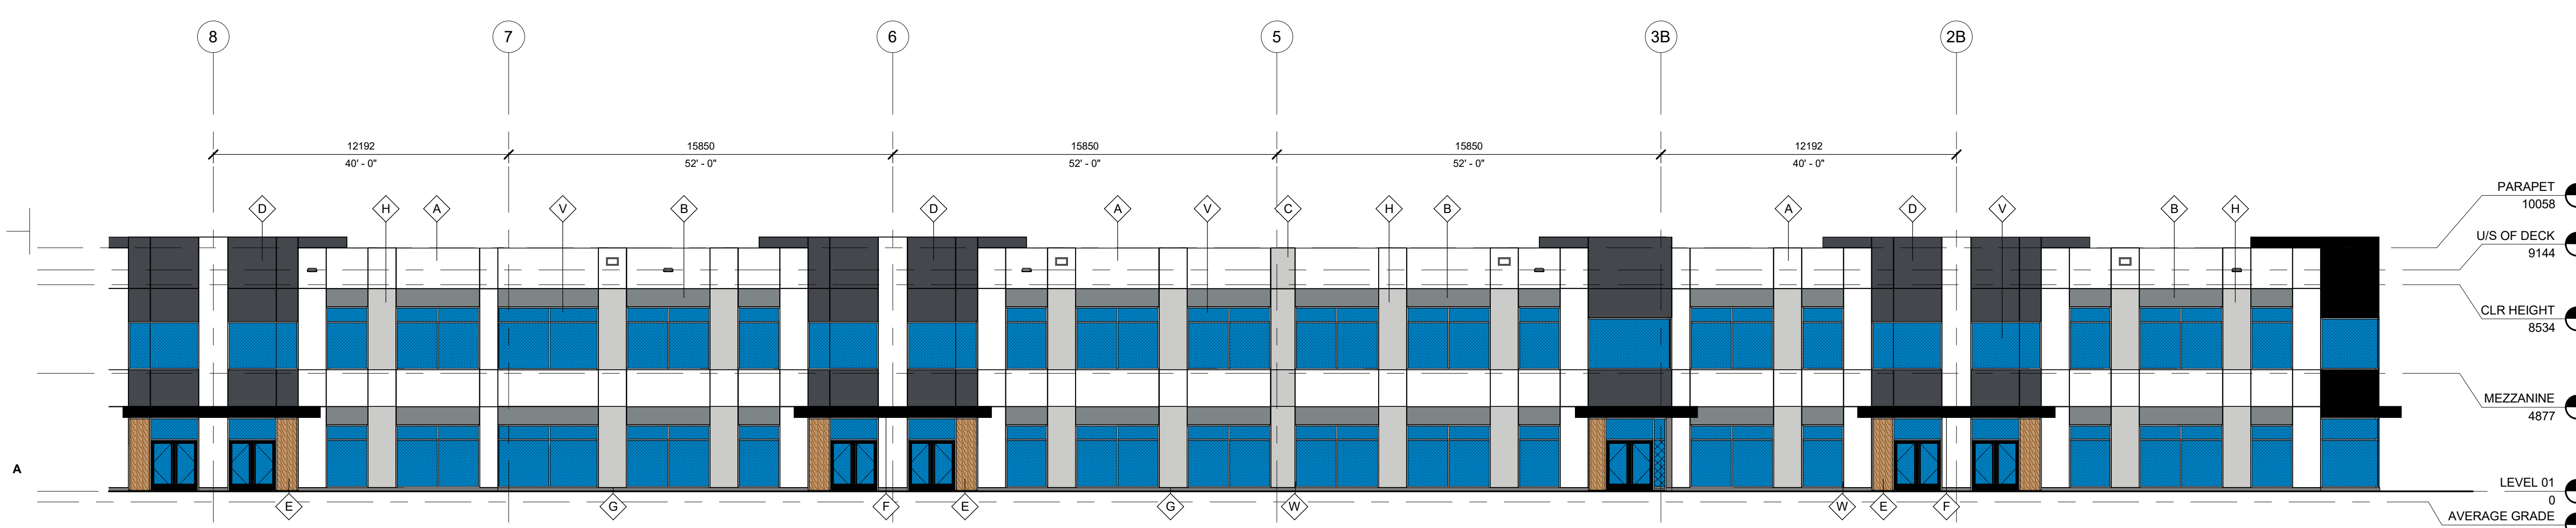

ENLARGED NORTH ELEVATION - BUILDING B.

SCALE: 1 : 150

Autodesk Docs://255010 Beedie Bristol Circle/255010_ARCH_C&S_R25_BLDG-B.rvt 2026-05-22 8:59:58 AM

PROJECT TITLE

BRISTOL CIRCLE

2700 BRISTOL CIRCLE, OAKVILLE, ON. L6H 6E1

A PROJECT FOR
BEEDIE

LEGEND - OVERALL ELEVATIONS

- STAINED ARCHITECTURE PRECAST
NAWKAW - Silivus NWW035 (OR EQUIVALENT)
- STAINED ARCHITECTURE PRECAST
NAWKAW - January NWW011 (OR EQUIVALENT)
- STAINED ARCHITECTURE PRECAST
NAWKAW - Morning Fog NWW007 (OR EQUIVALENT)
- STAINED ARCHITECTURE PRECAST
NAWKAW - Charcoal NWW004 (OR EQUIVALENT)
- STACBOND - NATURAL CHESTNUT SENSE
STB-W47 (OR EQUIVALENT)
- CANOPY - STACBOND - BLACK
STB-415 (OR EQUIVALENT)
- CAST-IN PLACE
ARCHITECTURAL FINISH
- STAINED ARCHITECTURE PRECAST
NAWKAW - BONE NWN074 (OR EQUIVALENT)
- VISION GLAZING
GUARDIAN BIRD1ST ETCH DX22
- MULLION - KAWNEER
#14 CLEAR ANODIZED - AA-M10C21A41

| DATE | REVISION |
|------------|------------------|
| 2025-08-22 | ISSUE FOR SPA |
| 2025-12-19 | RE-ISSUE FOR SPA |
| 2026-05-22 | RE-ISSUE FOR SPA |


PROJECT NO: 255010
 DRAWN BY: MZ
 CHECKED BY: JF

SHEET NAME
OVERALL BUILDING A ELEVATIONS

SEAL SHEET NUMBER

ONTARIO ASSOCIATION
OF
ARCHITECTS
Raymond
AMANDA ALLAR (SANABRIA)
LICENCE
7712
2026-05-22

A202.A

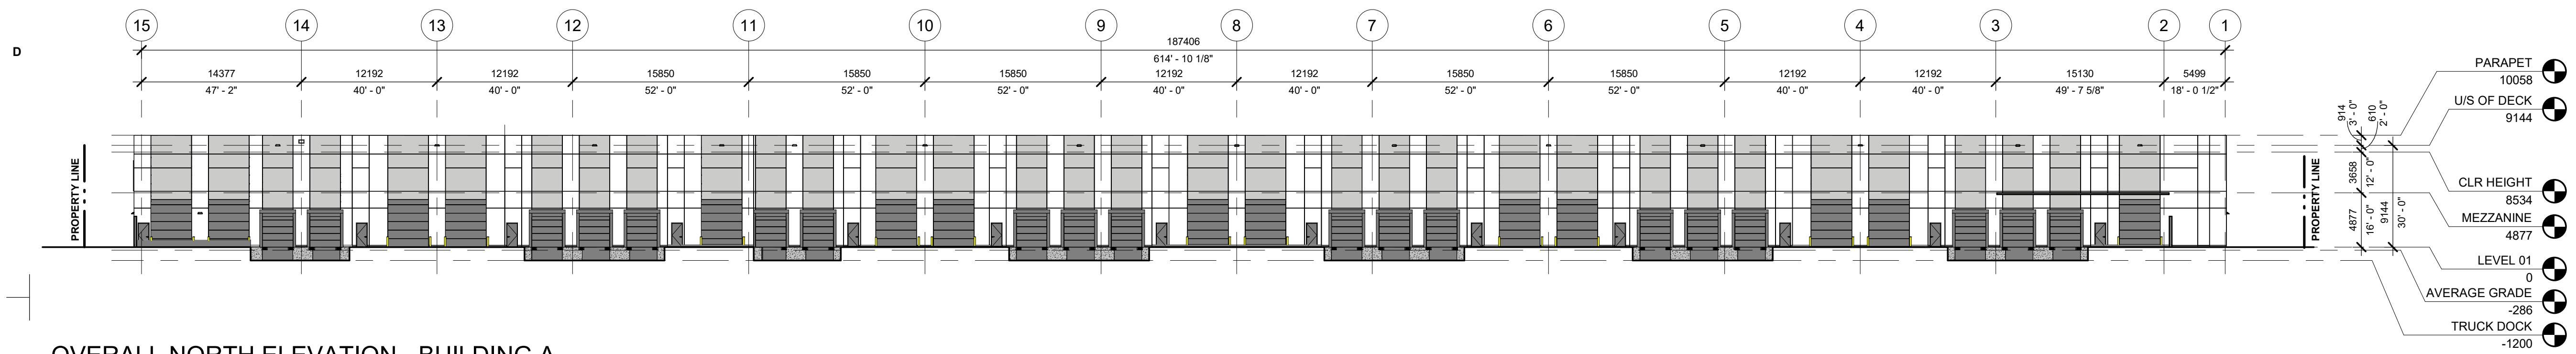


OVERALL NORTH ELEVATION - BUILDING A

SCALE: 1 : 325



ENLARGED NORTH ELEVATION - BUILDING A

SCALE: 1 : 150

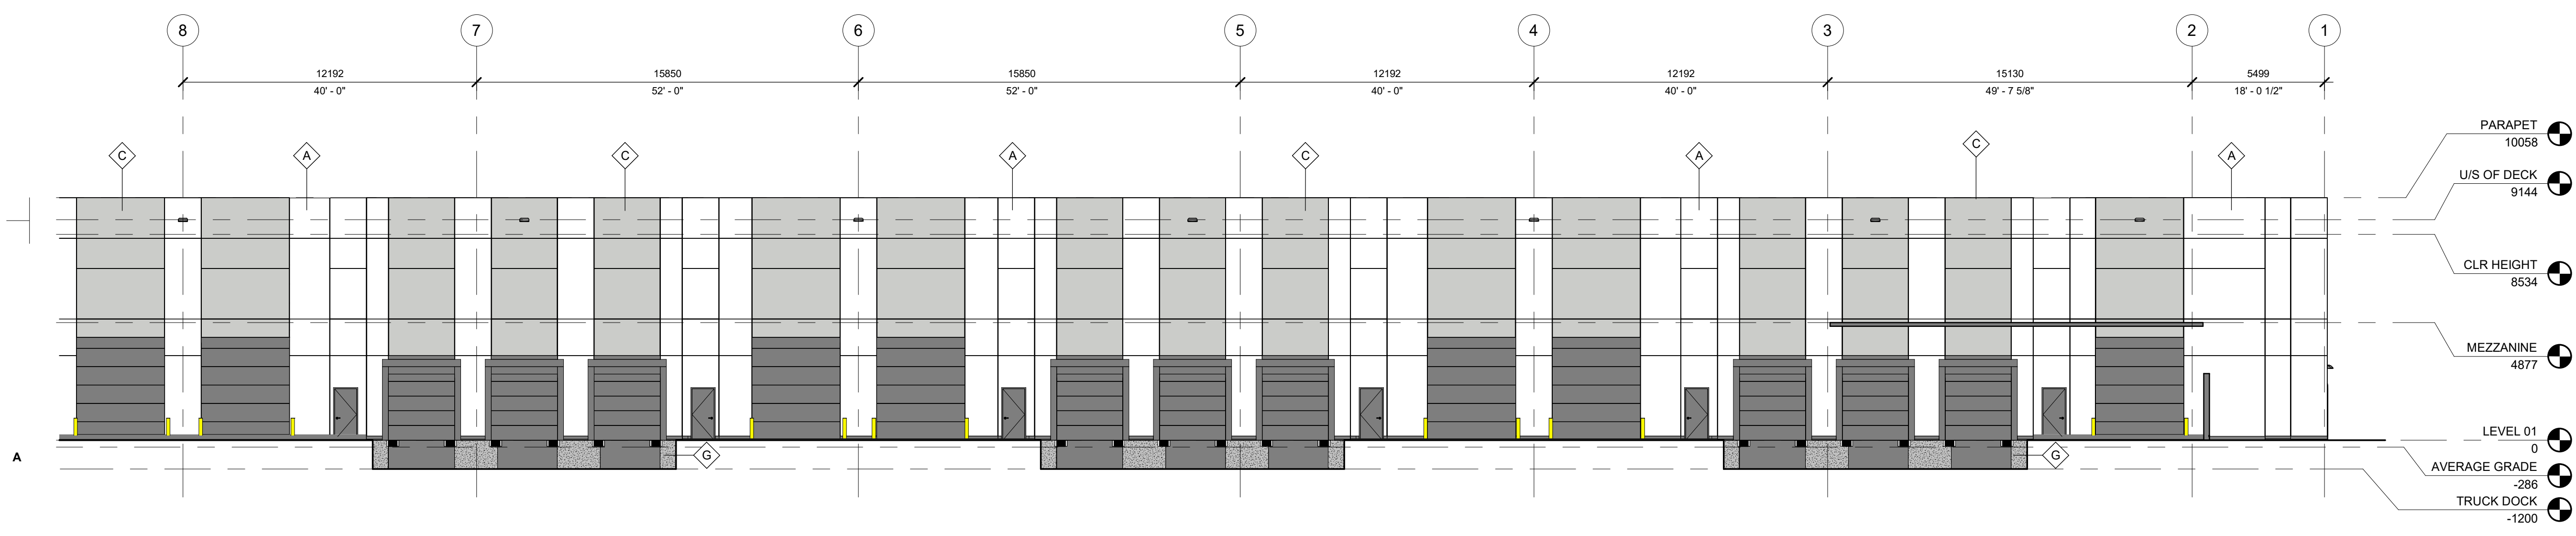

ENLARGED NORTH ELEVATION - BUILDING A.

SCALE: 1 : 150

Autodesk Docs://255010 Beedie Bristol Circle/255010_ARCH_C&S_R25_BLDG-A.rvt 2026-05-22 9:01:46 AM

PROJECT TITLE

BRISTOL CIRCLE

2700 BRISTOL CIRCLE, OAKVILLE, ON. L6H 6E1

A PROJECT FOR
BEEDIE


LEGEND - OVERALL ELEVATIONS


- A STAINED ARCHITECTURE PRECAST
NAWKAW - Silvius NWW035 (OR EQUIVALENT)
- B STAINED ARCHITECTURE PRECAST
NAWKAW - January NWW011 (OR EQUIVALENT)
- C STAINED ARCHITECTURE PRECAST
NAWKAW - Morning Fog NWW007 (OR EQUIVALENT)
- D STAINED ARCHITECTURE PRECAST
NAWKAW - Charcoal NWW004 (OR EQUIVALENT)
- E STACBOND - NATURAL CHESTNUT SENSE
STB-W47 (OR EQUIVALENT)
- F CANOPY - STACBOND - BLACK
STB-415 (OR EQUIVALENT)
- G CAST-IN PLACE
ARCHITECTURAL FINISH
- H STAINED ARCHITECTURE PRECAST
NAWKAW - BONE NWN074 (OR EQUIVALENT)
- V VISION GLAZING
GUARDIAN BIRD1ST ETCH DX22
- W MULLION - KAWNEER
#14 CLEAR ANODIZED - AA-M10C21A41

| DATE | REVISION |
|------------|------------------|
| 2025-08-22 | ISSUE FOR SPA |
| 2025-12-19 | RE-ISSUE FOR SPA |
| 2026-05-22 | RE-ISSUE FOR SPA |

PROJECT NO: 255010
DRAWN BY: MZ
CHECKED BY: JF

SHEET NAME
OVERALL BUILDING B
ELEVATIONS
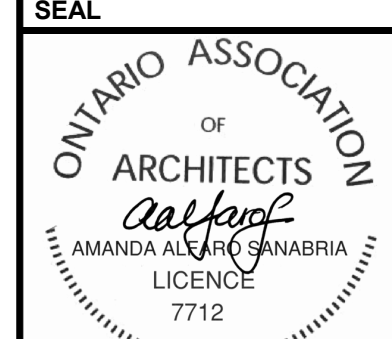
| | |
|---|--------|
|  ONTARIO ASSOCIATION OF ARCHITECTS AMANDA ALLARD SANABRIA LICENCE 7712 2026-05-22 | A202.B |
|---|--------|

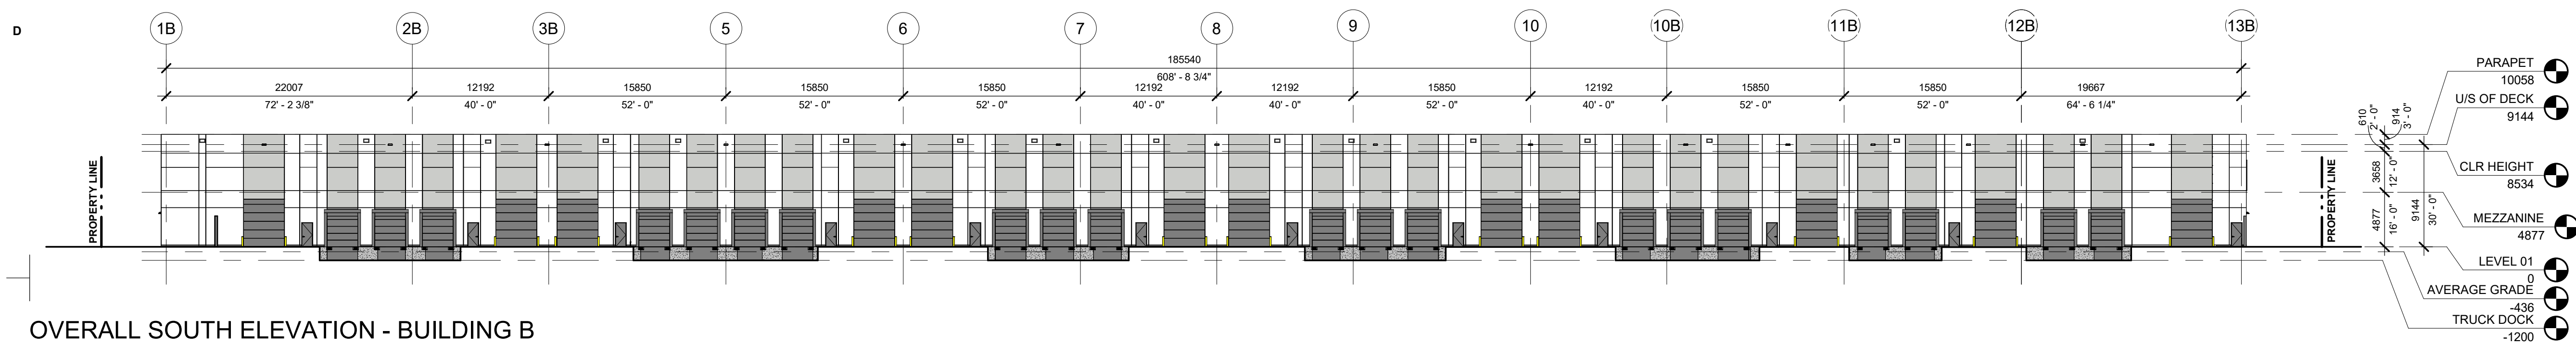


OVERALL SOUTH ELEVATION - BUILDING B

SCALE: 1 : 325



ENLARGED SOUTH ELEVATION - BUILDING B

SCALE: 1 : 150

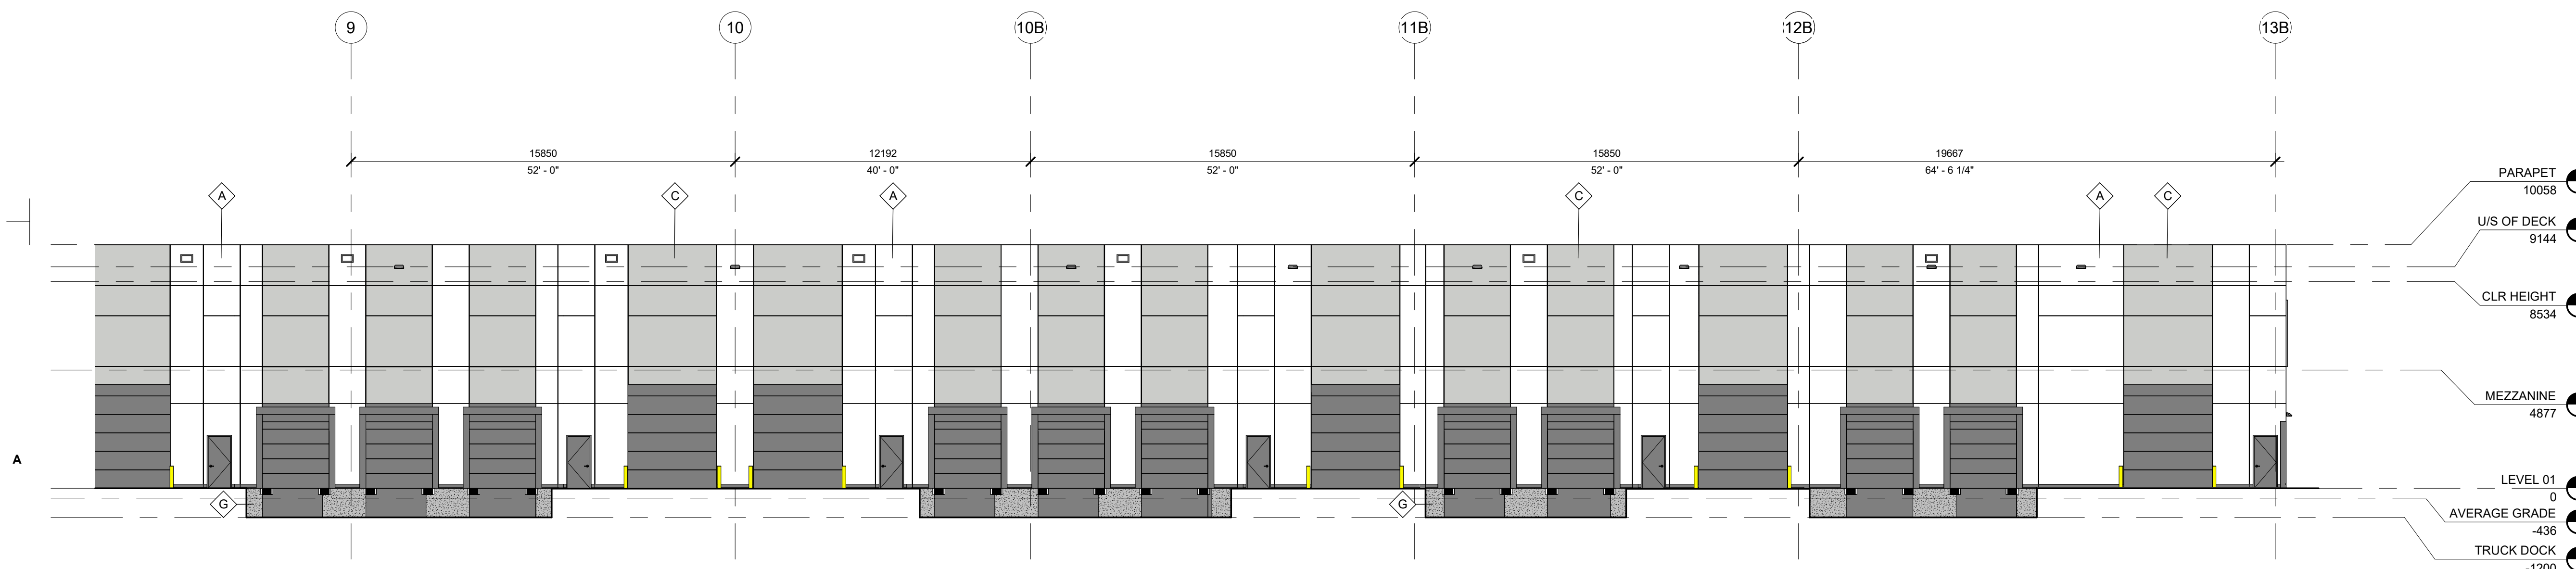

ENLARGED SOUTH ELEVATION - BUILDING B.

SCALE: 1 : 150

Autodesk Docs://255010 Beedie Bristol Circle/255010_ARCH_C&S_R25_BLDG-B.rvt
2026-05-22 9:00:02 AM

