



This drawing is the property of the Architect and may not be reproduced or used without the express consent of the Architect. The Contractor is responsible for checking and verifying all levels and dimensions and shall report all discrepancies to the Architect and obtain clarification prior to commencing work.

ISSUED RECORD: 2017-04-29  
 ISSUED FOR: REC. CHANGE MATHS  
 2022-07-12 ZONING BY-LAW AMENDMENT

REVISION RECORD  
 No. Date Description

NORTH  
  
**RAW**  
 405-317 ADELADE STREET WEST  
 TORONTO CANADA M5V 1P9  
 416-599-9725  
 WWW.RAWDESIGN.CA

18046  
 2163 & 2169 SIXTH LINE RD. OAKVILLE  
 BARA GROUP (RIVER OAK) INC.

2ND FLOOR PLAN

SCALE: 1 : 150

A202



This drawing is the property of the Architect and may not be reproduced or used without the express consent of the Architect. The Contractor is responsible for checking and verifying all levels and dimensions and shall report all discrepancies to the Architect and obtain clarification prior to commencing work.

ISSUED RECORD 2017-04-29  
 ISSUED FOR RECORD CANADA MATHEW 2022-07-12  
 ZONING BY-LAW AMENDMENT


REVISION RECORD  
 No. Date Description

NORTH  
  
**RAW**  
 405-317 ADELAIDE STREET WEST  
 TORONTO CANADA M5V 1P9  
 416-599-9725  
 WWW.RAWDESIGN.CA

18046  
 2163 & 2169 SIXTH LINE RD. OAKVILLE  
 BARA GROUP (RIVER OAK) INC.

3RD FLOOR PLAN

SCALE: 1 : 150  
**A203**

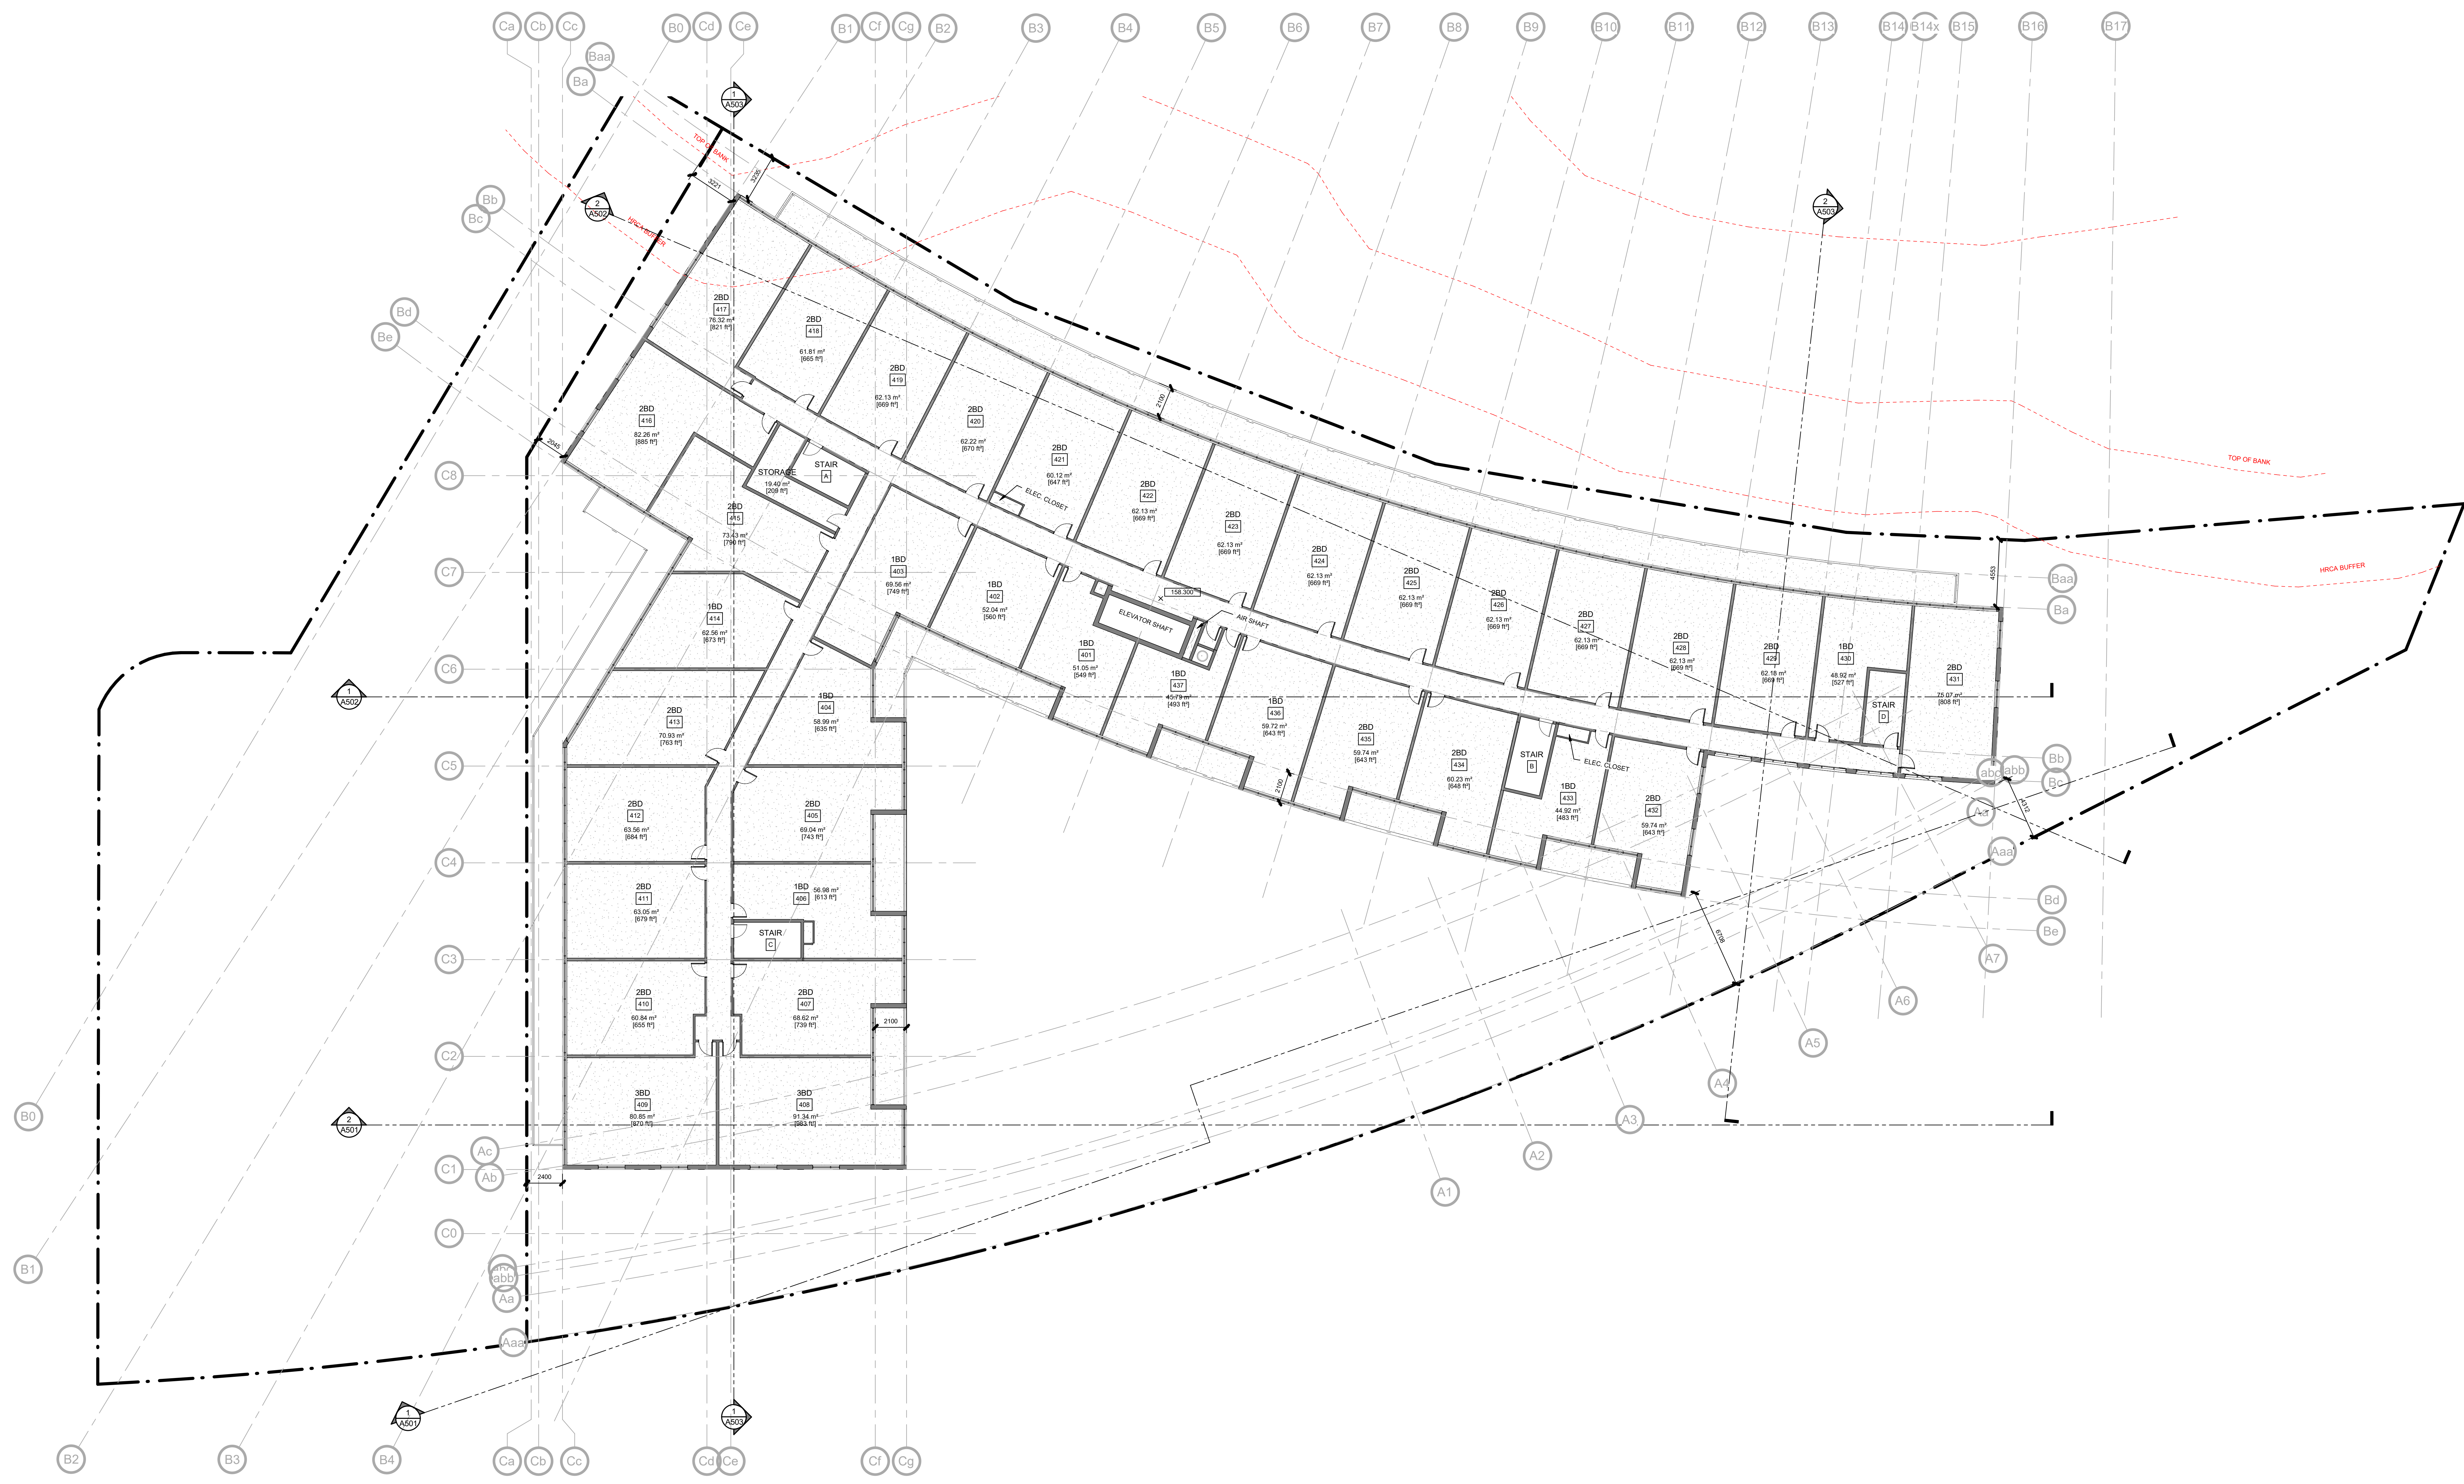

This drawing is the property of the Architect and may not be reproduced or used without the express consent of the Architect. The Contractor is responsible for checking and verifying all levels and dimensions and shall report all discrepancies to the Architect and obtain clarification prior to commencing work.


ISSUED RECORD FOR 2017-04-29  
 ISSUED FOR RECORD CANADA M37 11P  
 2022-07-12 ZONING BYLAW AMENDMENT

REVISION RECORD  
 No. Date Description

NORTH  
  
**RAW**  
 405-317 ADELAIDE STREET WEST  
 TORONTO CANADA M5V 1P9  
 416-599-3725  
 WWW.RAWDESIGN.CA

18046  
 2163 & 2169 SIXTH LINE RD. OAKVILLE  
 BARA GROUP (RIVER OAK) INC.


4TH-7TH FLOOR PLANS  
 SCALE: 1 : 150  
**A204**

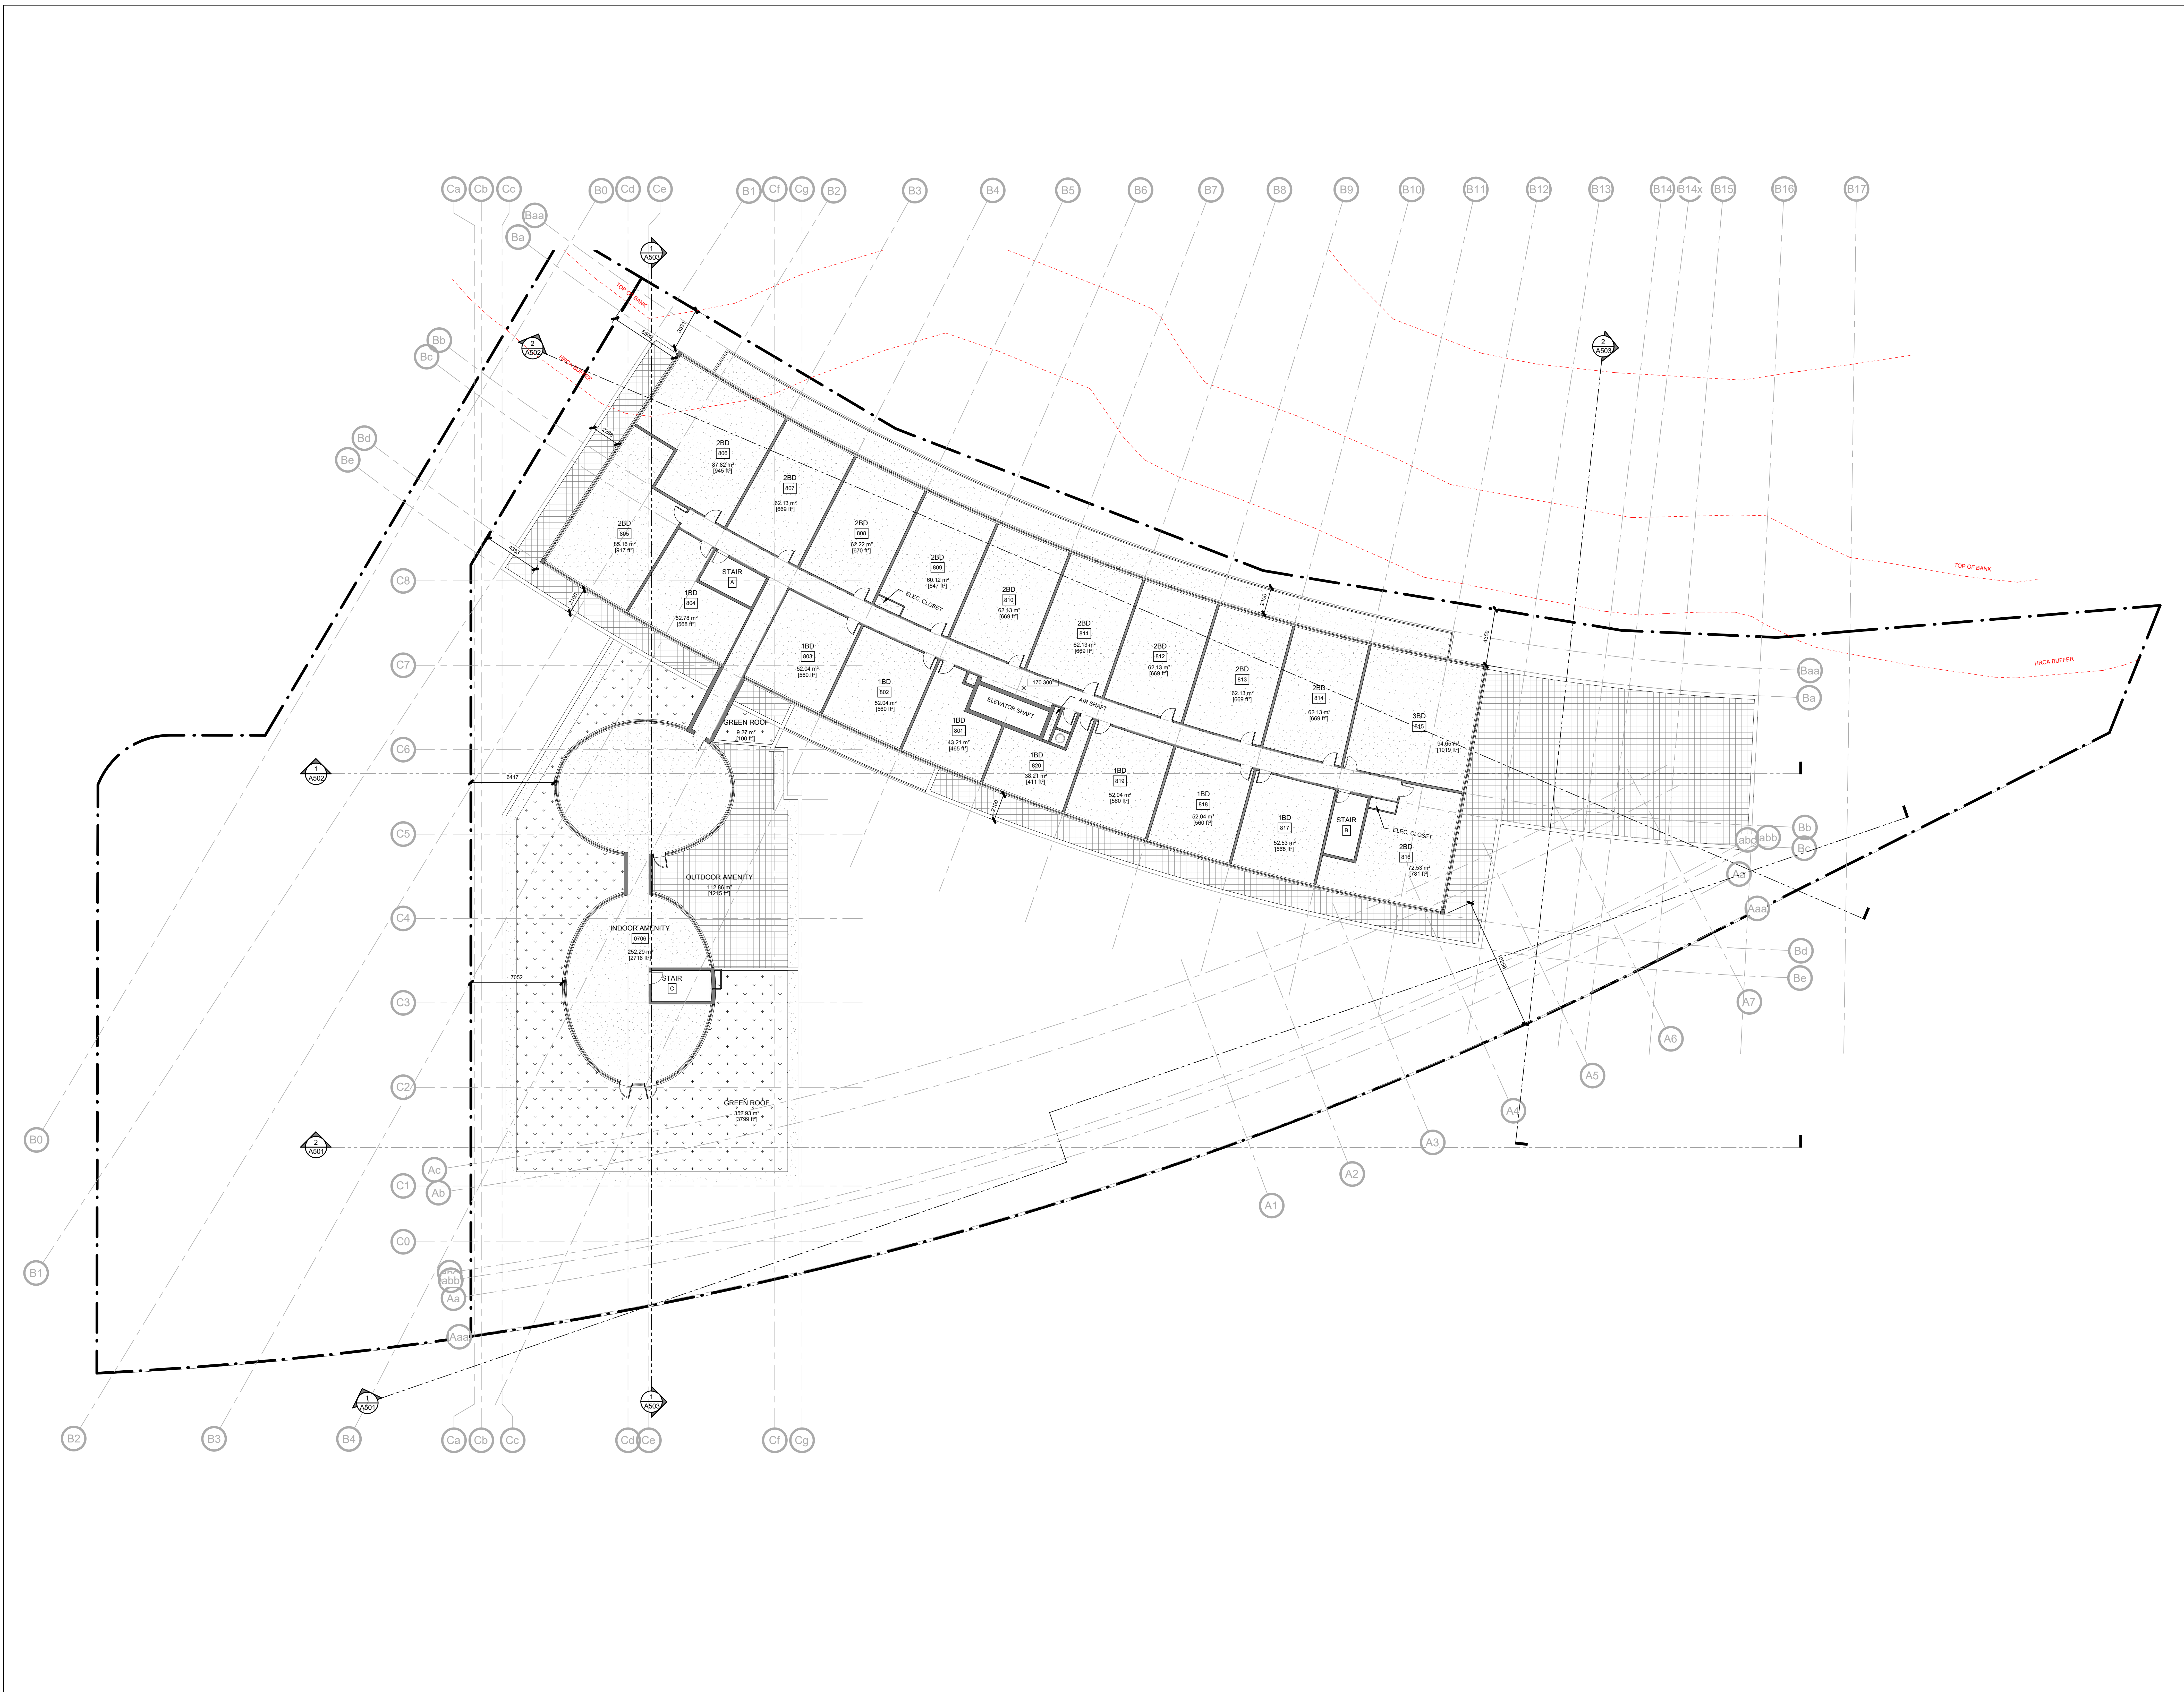

This drawing is the property of the Architect and may not be reproduced or used without the express consent of the Architect. The Contractor is responsible for checking and verifying all levels and dimensions and shall report all discrepancies to the Architect and obtain clarification prior to commencing work.

ISSUED RECORD FOR 2011-04-29  
 ISSUED FOR PRE-CANALIA MATRIZ 2022-07-12  
 ZONING BY-LAW AMENDMENT

REVISION RECORD  
 No. Date Description

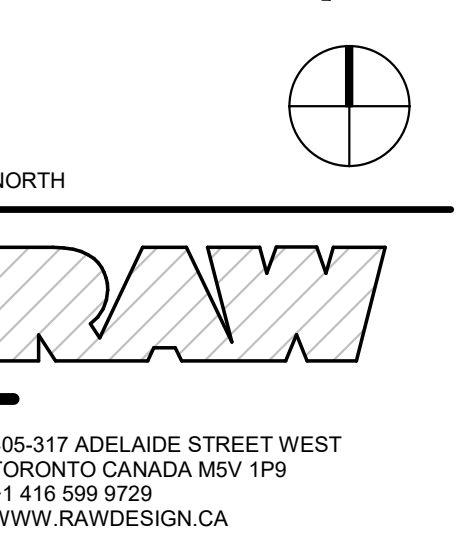


405-317 ADELAIDE STREET WEST  
 TORONTO CANADA M5V 1P9  
 416-599-3725  
 WWW.RAWDESIGN.CA

18046  
 2163 & 2169 SIXTH LINE RD. OAKVILLE  
 BARA GROUP (RIVER OAK) INC.

8TH FLOOR PLAN

SCALE: 1 : 150

A208

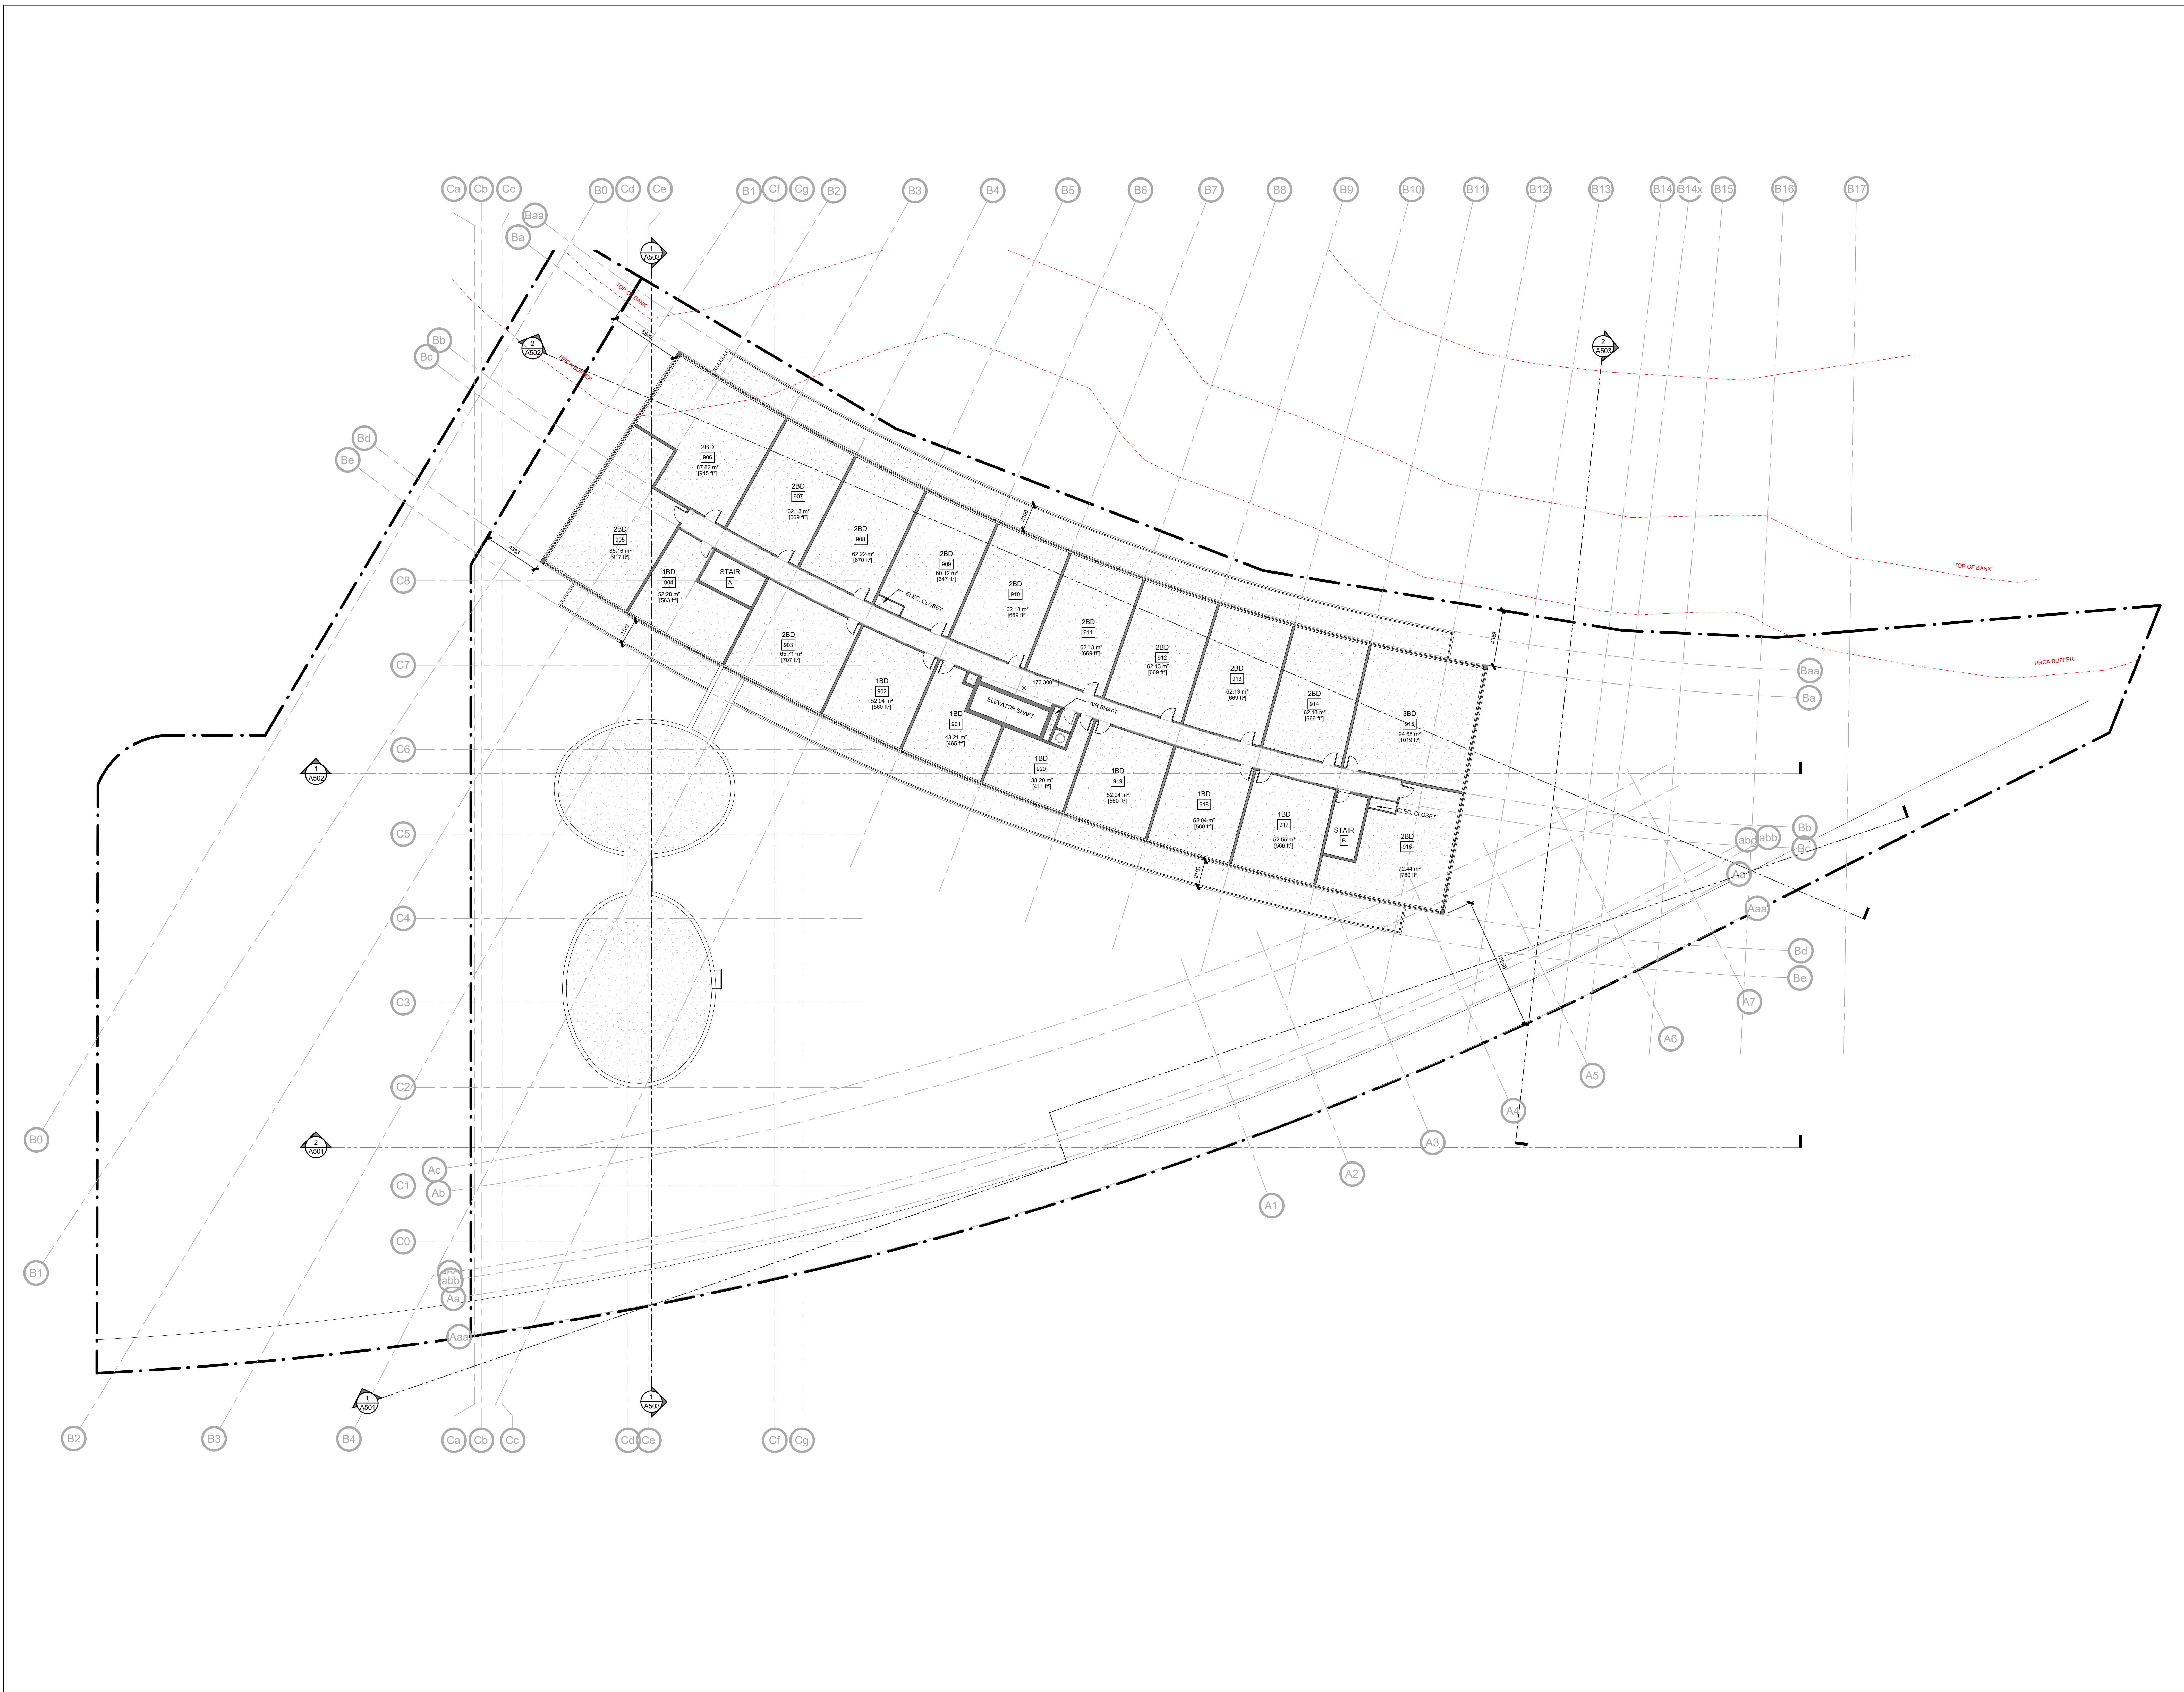

This drawing is the property of the Architect and may not be reproduced or used without the express consent of the Architect. The Contractor is responsible for checking and verifying all levels and dimensions and shall report all discrepancies to the Architect and obtain clarification prior to commencing work.

ISSUED RECORD FOR 2017-04-29  
 ISSUED FOR PRE-CANADA REVIEW 2022-07-12  
 ZONING BY-LAW AMENDMENT

REVISION RECORD  
 No. Date Description

NORTH  
  
**RAW**  
 405-317 ADELAIDE STREET WEST  
 TORONTO CANADA M5V 1P9  
 416-599-9725  
 WWW.RAWDESIGN.CA

18046  
 2163 & 2169 SIXTH LINE RD. OAKVILLE  
 BARA GROUP (RIVER OAK) INC.

9TH FLOOR PLAN

SCALE: 1 : 150

A209