
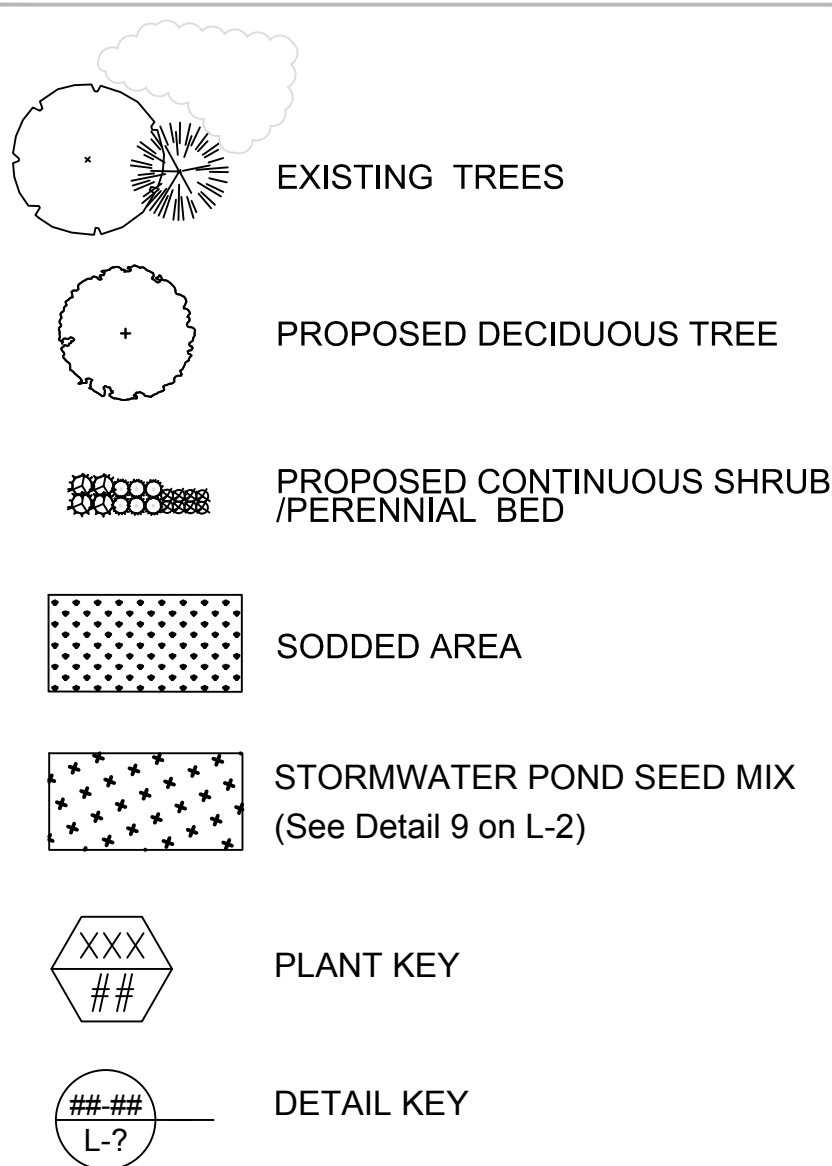


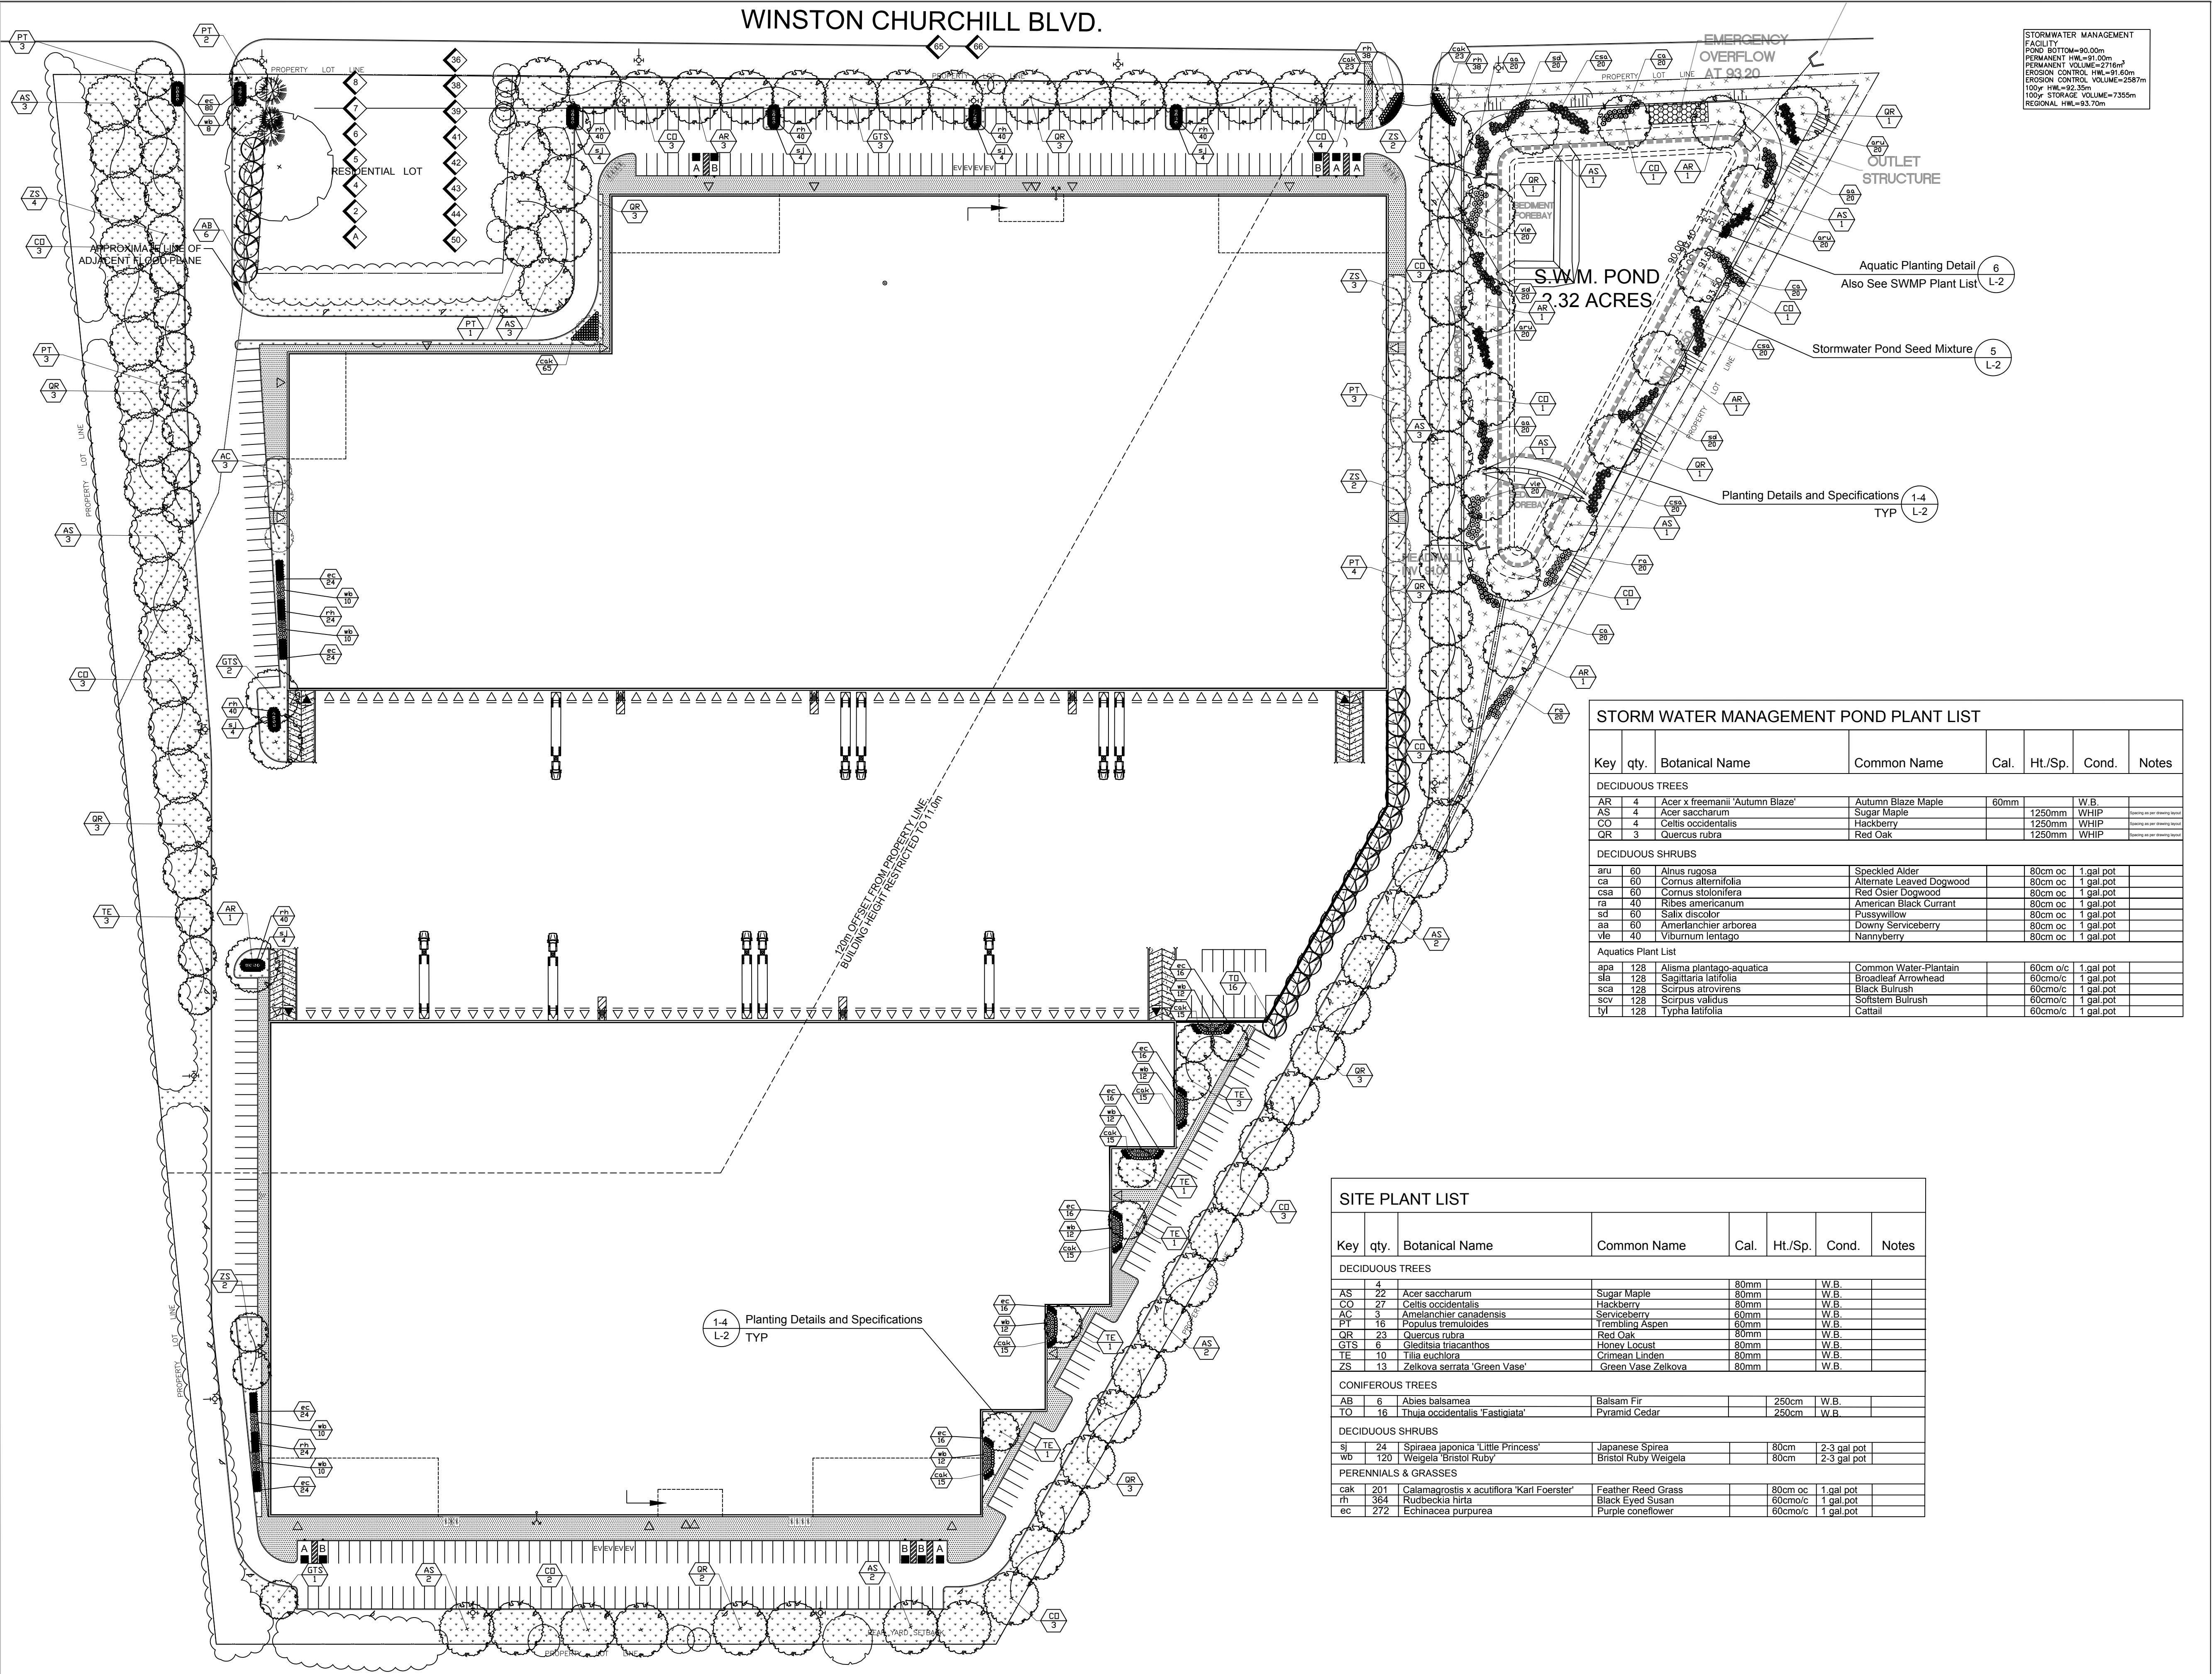

- General Notes
- Do not scale the drawings. All dimensions are in millimetres unless noted otherwise.
 - This drawing is to be read in conjunction with the site plan and architectural drawings prepared by the Architect, and engineering drawings prepared by the Civil, Mechanical, and Electrical Engineers.
 - The tree inventory includes assessment of on site trees >20cm DBH. The trees have been assessed based on species, size and condition.
 - The contractor is to have required Municipality Tree Removal Permits in hand prior to the removal of any trees.
 - The contractor shall check and verify all existing and proposed grading and conditions on the project and immediately report any discrepancies to the consultant before proceeding with any removals.
 - The contractor is to be aware of all existing and proposed services and utilities. The contractor is responsible for having all underground services and utility lines staked by each agency having jurisdiction prior to commencing work.
 - This drawing is to be used for development approval only.
 - Do not leave any holes open overnight.
 - Keep area outside construction zone clean and useable by others at all times. Contractor shall thoroughly clean areas surrounding the construction zone at the end of each work day.
 - Contractor to make good any and all damages outside of the development area that may occur as a result of tree removals at no extra cost.
 - This drawing is Copyright MHBC, 2019.

2	July 12, 2019	Issued for SPA	PD
1	November 29, 2018	Issued for Review	PD
Revision No.	Date	Issued / Revision	By

PLANNING URBAN DESIGN & LANDSCAPE ARCHITECTURE

MHBC

230-7050 WESTON ROAD WOODBRIDGE, ON, L4L 8G7 | P: 905 761 5588 F: 905 761 5589 | WWW.MHBCPLAN.COM

Seal

DATE November, 2018

Drawn By P.D.

Plan Scale as noted

File No. Y593BD

Checked By G.C.

Other

Project

560 Winston Churchill Blvd.
TOWN OF OAKVILLE, ON

File Name

LANDSCAPE PLAN PLAN

Dwg No. L-1