




1 SOUTH ELEVATION
A-3.0 1:250

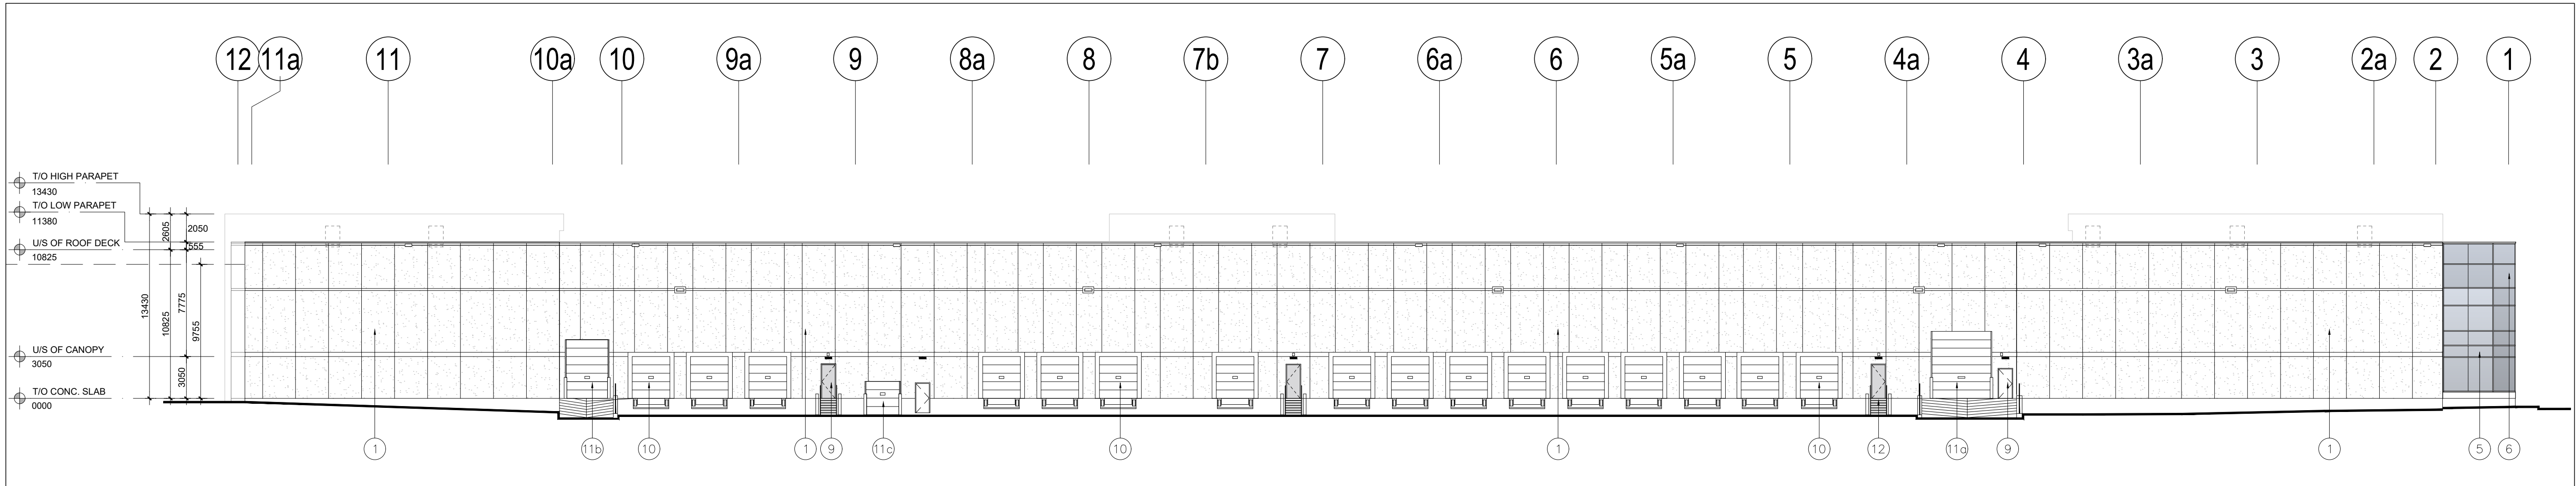

2 NORTH ELEVATION
A-3.0 1:250

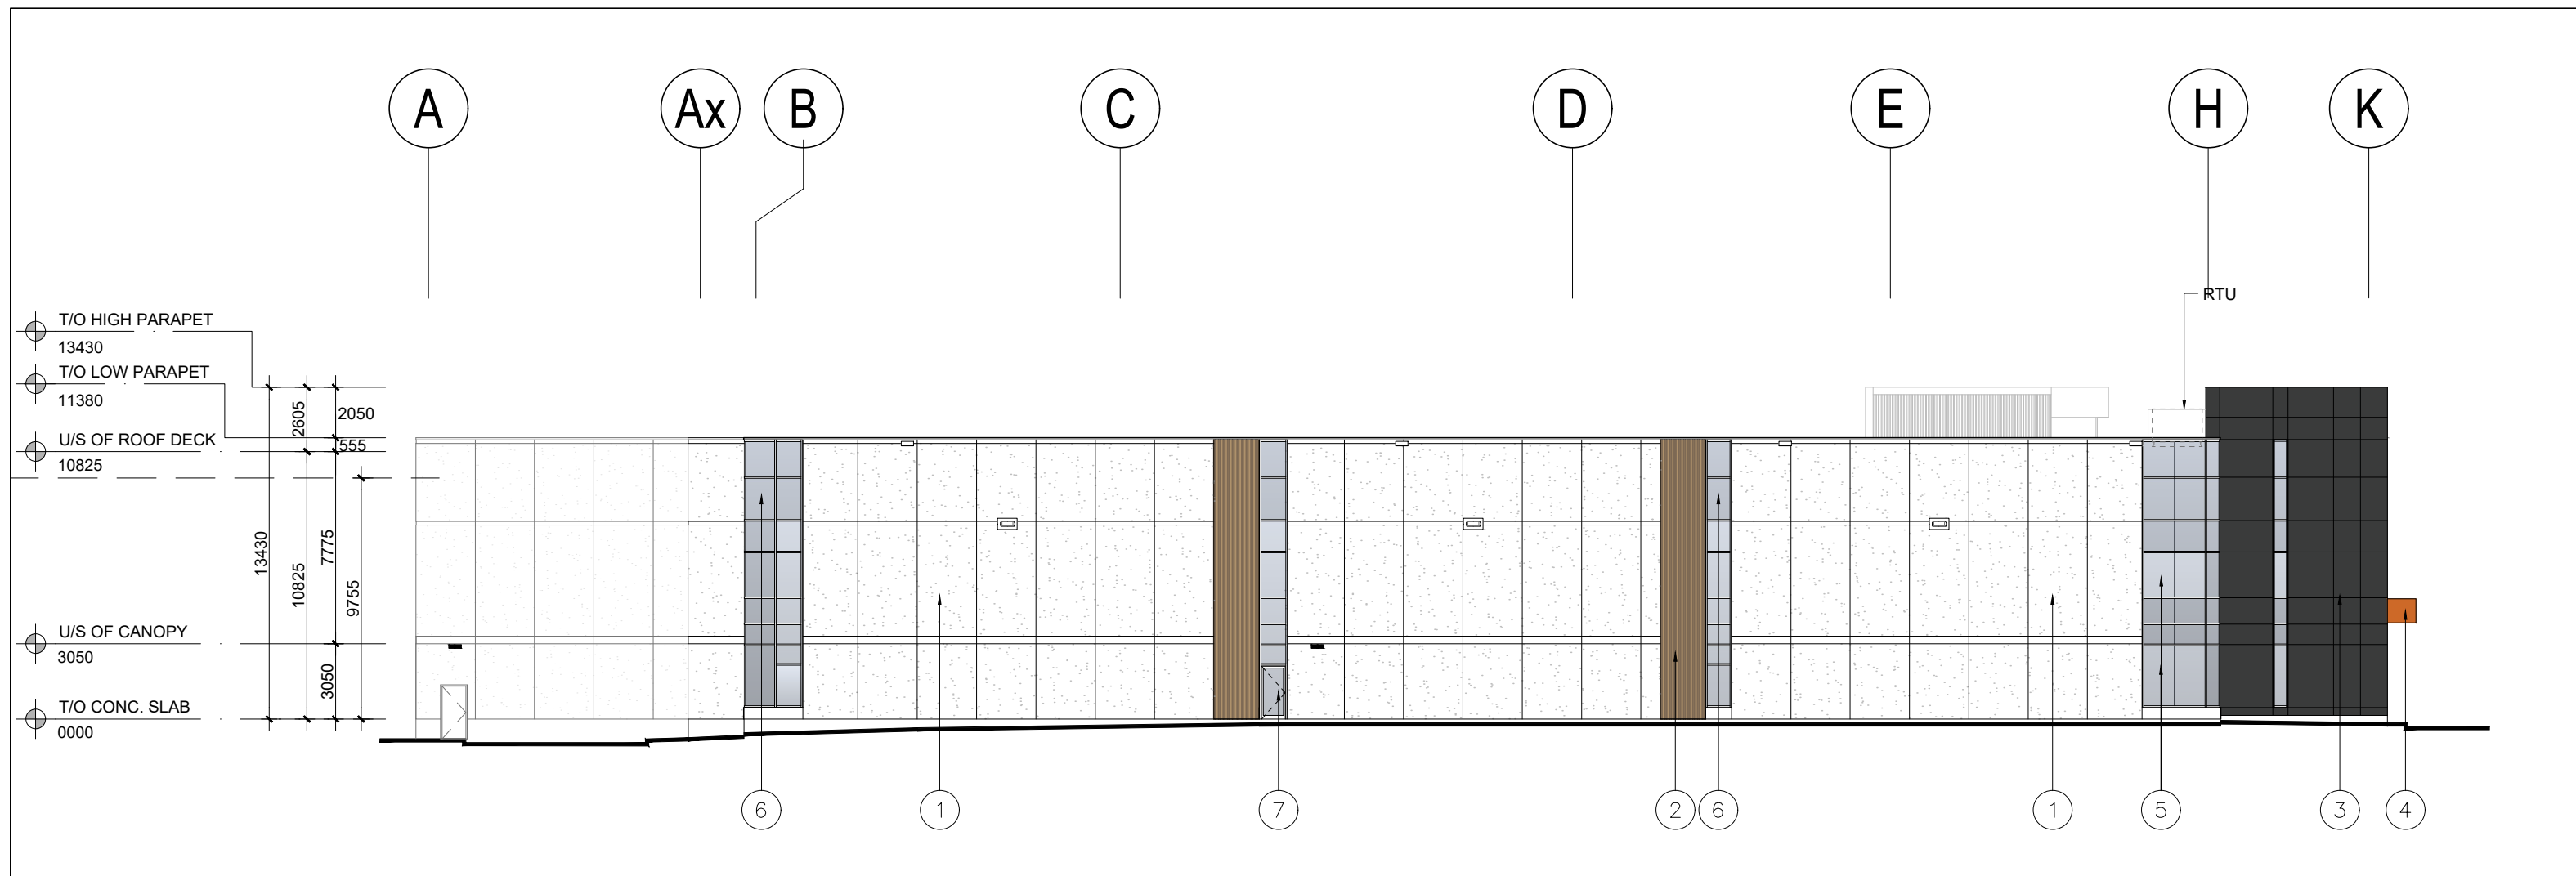

3 WEST ELEVATION
A-3.0 1:250

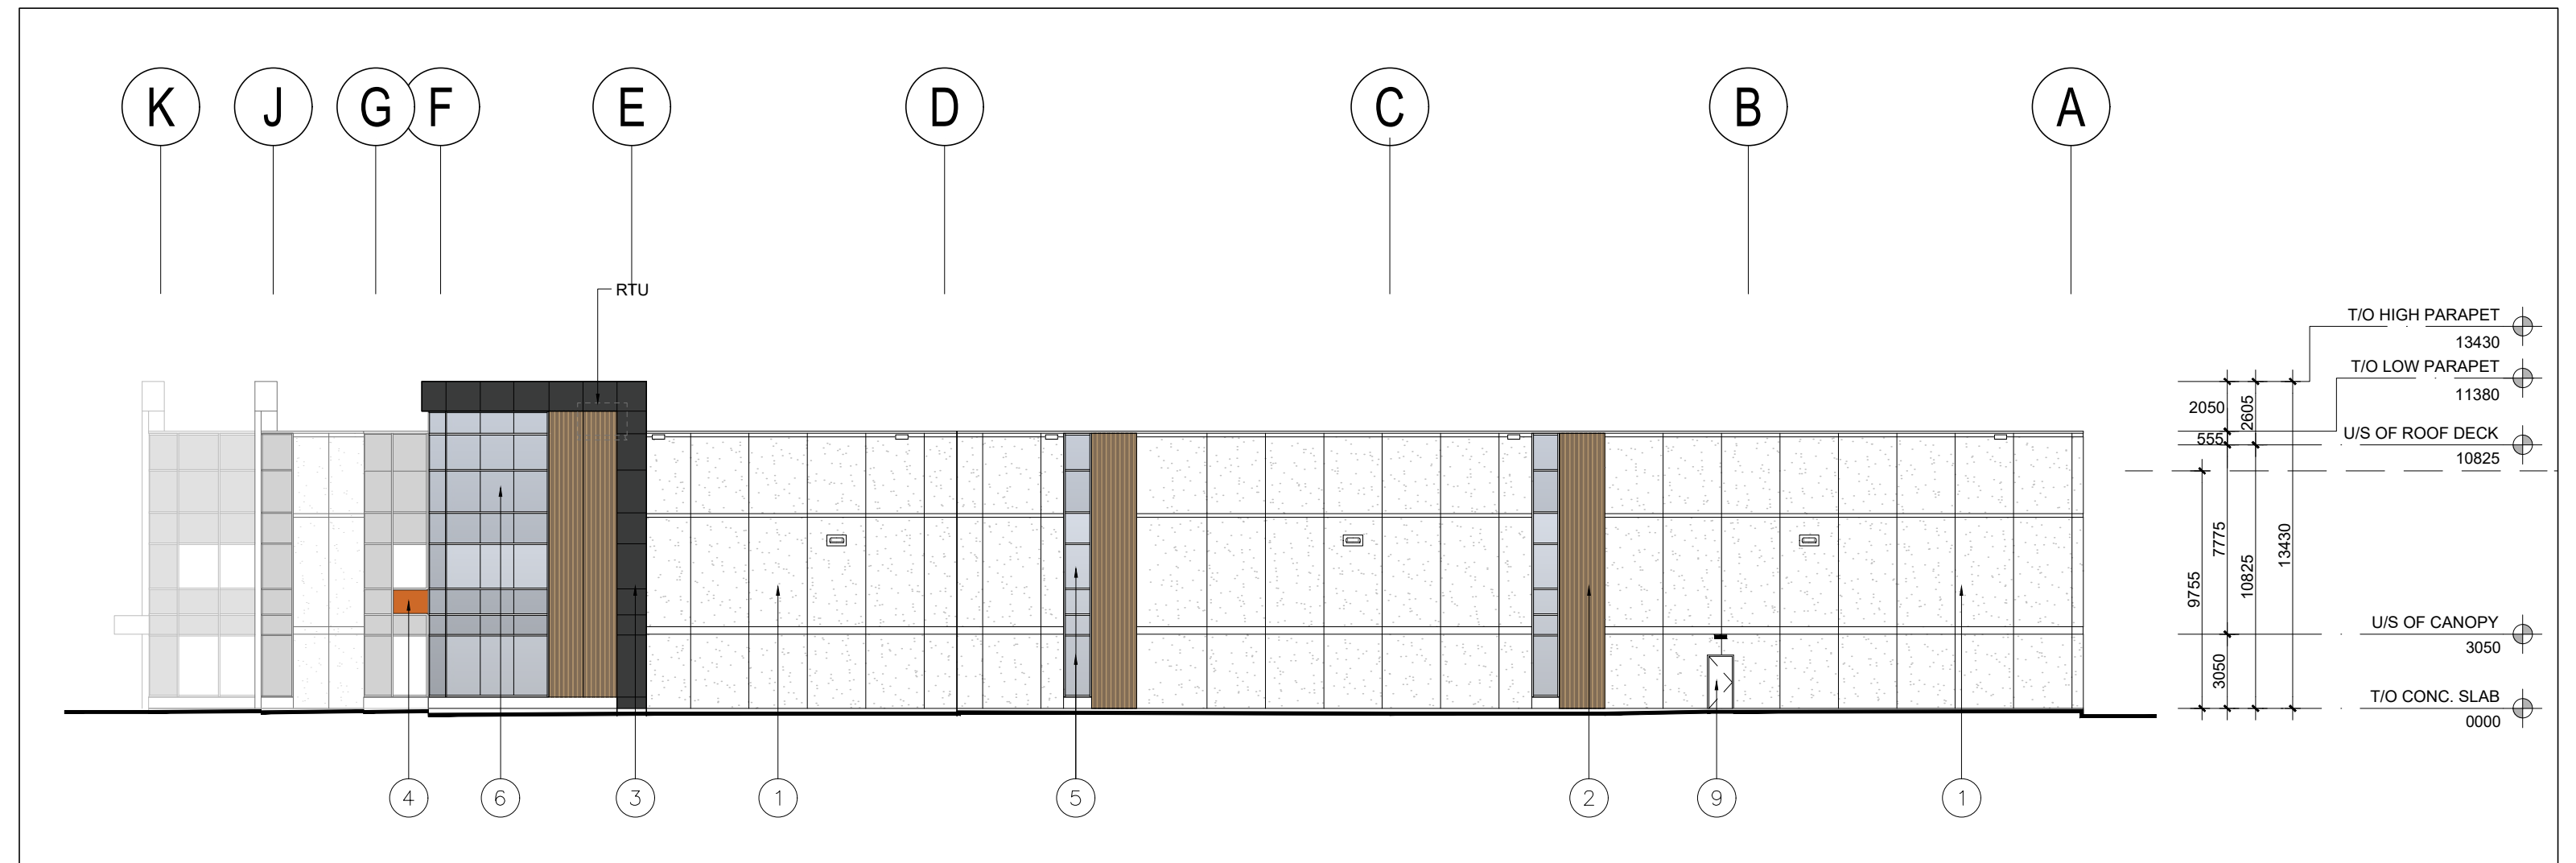

4 EAST ELEVATION
A-3.0 1:250

- MATERIAL LEGEND**
- 1 INSULATED PRECAST CONCRETE PANELS. COLOUR: WHITE EXPOSED AGGREGATE
 - 2 METAL SIDING (VERTICAL) COLOUR: LONBOARD WOOD GRAIN; TABLE WALNUT
 - 3 ALUMINUM COMPOSITE METAL PANELS. COLOUR: CHARCOAL
 - 4 ALUMINUM COMPOSITE METAL PANELS. COLOUR: COPPER
 - 5 VISION GLASS IN CLEAR ANODIZED ALUMINIUM CURTAIN WALL FRAMES. COLOUR: GREY TINT
 - 6 SPANDREL GLAZING IN CLEAR ANODIZED ALUMINIUM CURTAIN WALL FRAMES. COLOUR: LOW REFLECTIVE GREY
 - 7 GLASS DOOR(S) IN ALUMINUM CURTAIN WALL DOOR FRAMING SYSTEM. COLOUR: GREY TINT
 - 8 SPANDREL GLASS DOOR(S) IN ALUMINUM CURTAIN WALL DOOR FRAMING SYSTEM. COLOUR: LOW REFLECTIVE GREY
 - 9 HOLLOW METAL DOOR, INSULATED IN PRESSED STEEL FRAME. COLOUR: GREY
 - 10 INSULATED HOLLOW METAL OVERHEAD DOOR C/W TEMPERED GLASS VIEW WINDOW. COLOUR: GREY
 - 11 INSULATED HOLLOW METAL OVERHEAD DOOR C/W TEMPERED GLASS VIEW WINDOW. COLOUR: GREY
 - 12 GALVANIZED MISC METAL STAIR

C:\2406 - Sixth Line - William Halton Parkway\A-3.0 - Elevations\A-3.0.dwg
DWG: 2406 - Sixth Line - William Halton Parkway\A-3.0 - Elevations\A-3.0.dwg
DATE: 2024-07-16
TIME: 10:00:00
USER: jld
PLOT: 2406 - Sixth Line - William Halton Parkway\A-3.0 - Elevations\A-3.0.dwg
PLOT: 2406 - Sixth Line - William Halton Parkway\A-3.0 - Elevations\A-3.0.dwg

No.	ISSUED	DATE
1	ISSUED FOR SITE PLAN PRE-CONSULTATION	JAN. 31, 2024
2	ISSUED FOR SITE PLAN REVIEW 1ST SUBMISSION	JULY 16, 2024
3	RE-ISSUED FOR SITE PLAN 2ND SUBMISSION	MAR. 21, 2025

No.	REVISION	DATE

BALDASSARRA
Architects Inc.

30 Great Gulf Drive, Unit 20 | Concord ON | L4K 0K7
T: 905.660.0722 | www.baldassarra.ca

OWNERS INFORMATION:
TAFIA DEVELOPMENT CORP.



**SIXTH LINE &
WILLIAM HALTON PKWY**

15 WILLIAM HALTON PARKWAY EAST
OAKVILLE, ON

ELEVATIONS

SP.1215.006/01			
DATE: OCT. 2023	DRAWN BY: DW	CHECKED: 	SCALE: AS SHOWN
PROJECT No.		DRAWING No.	

24-06

A-3.0