
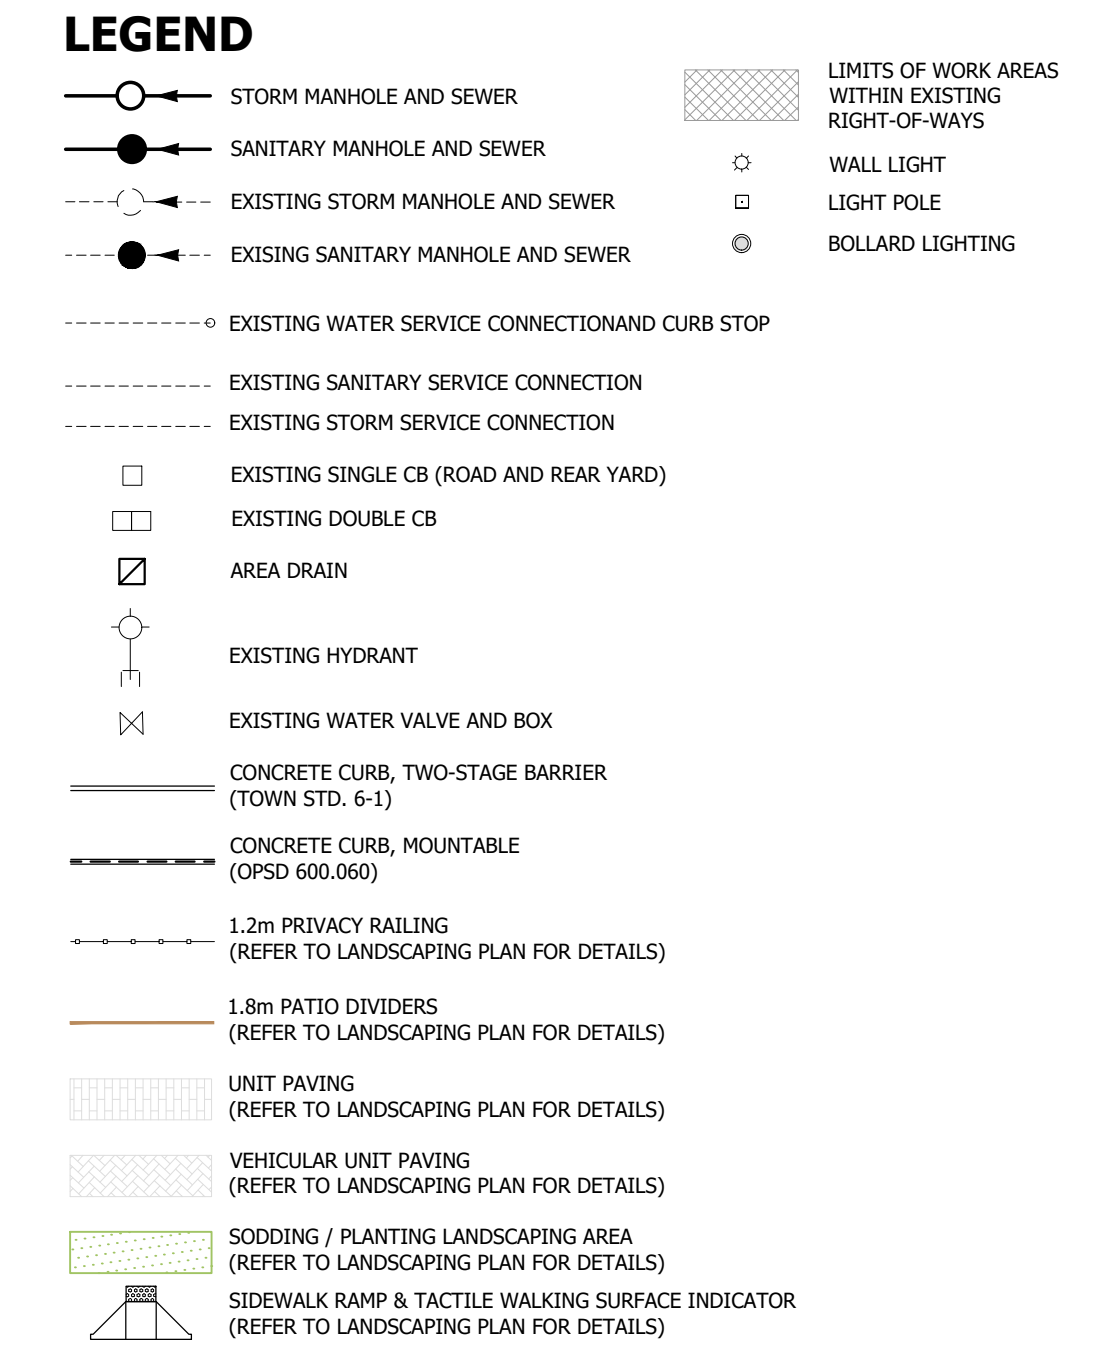
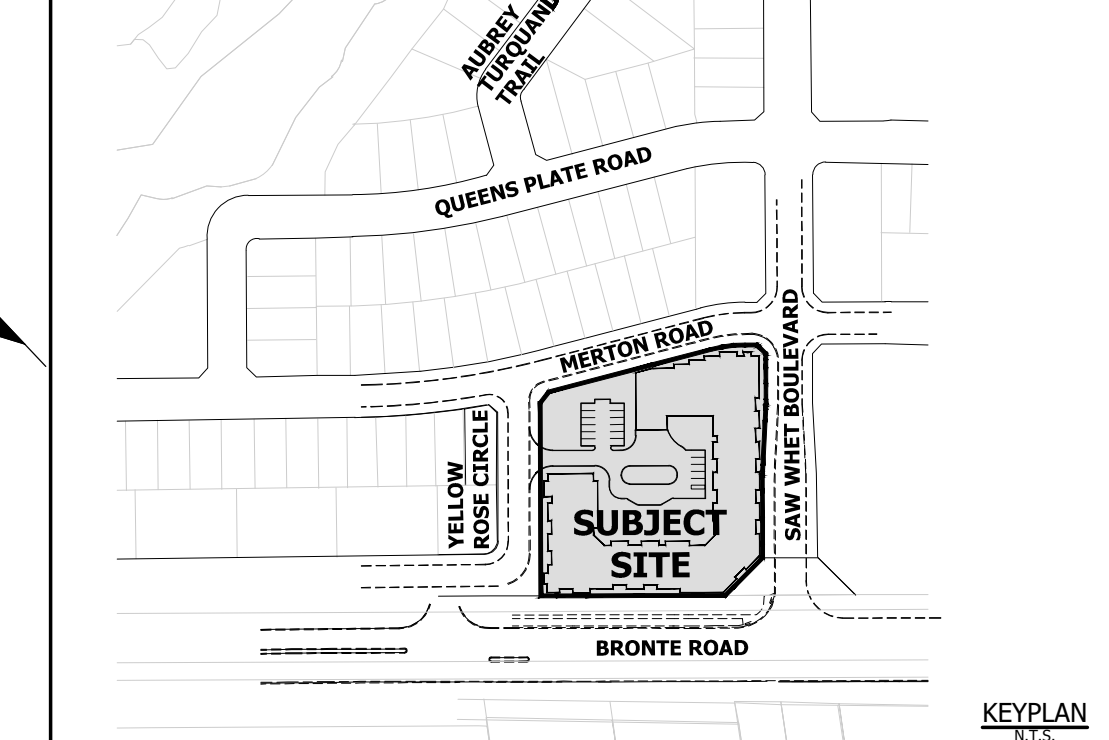
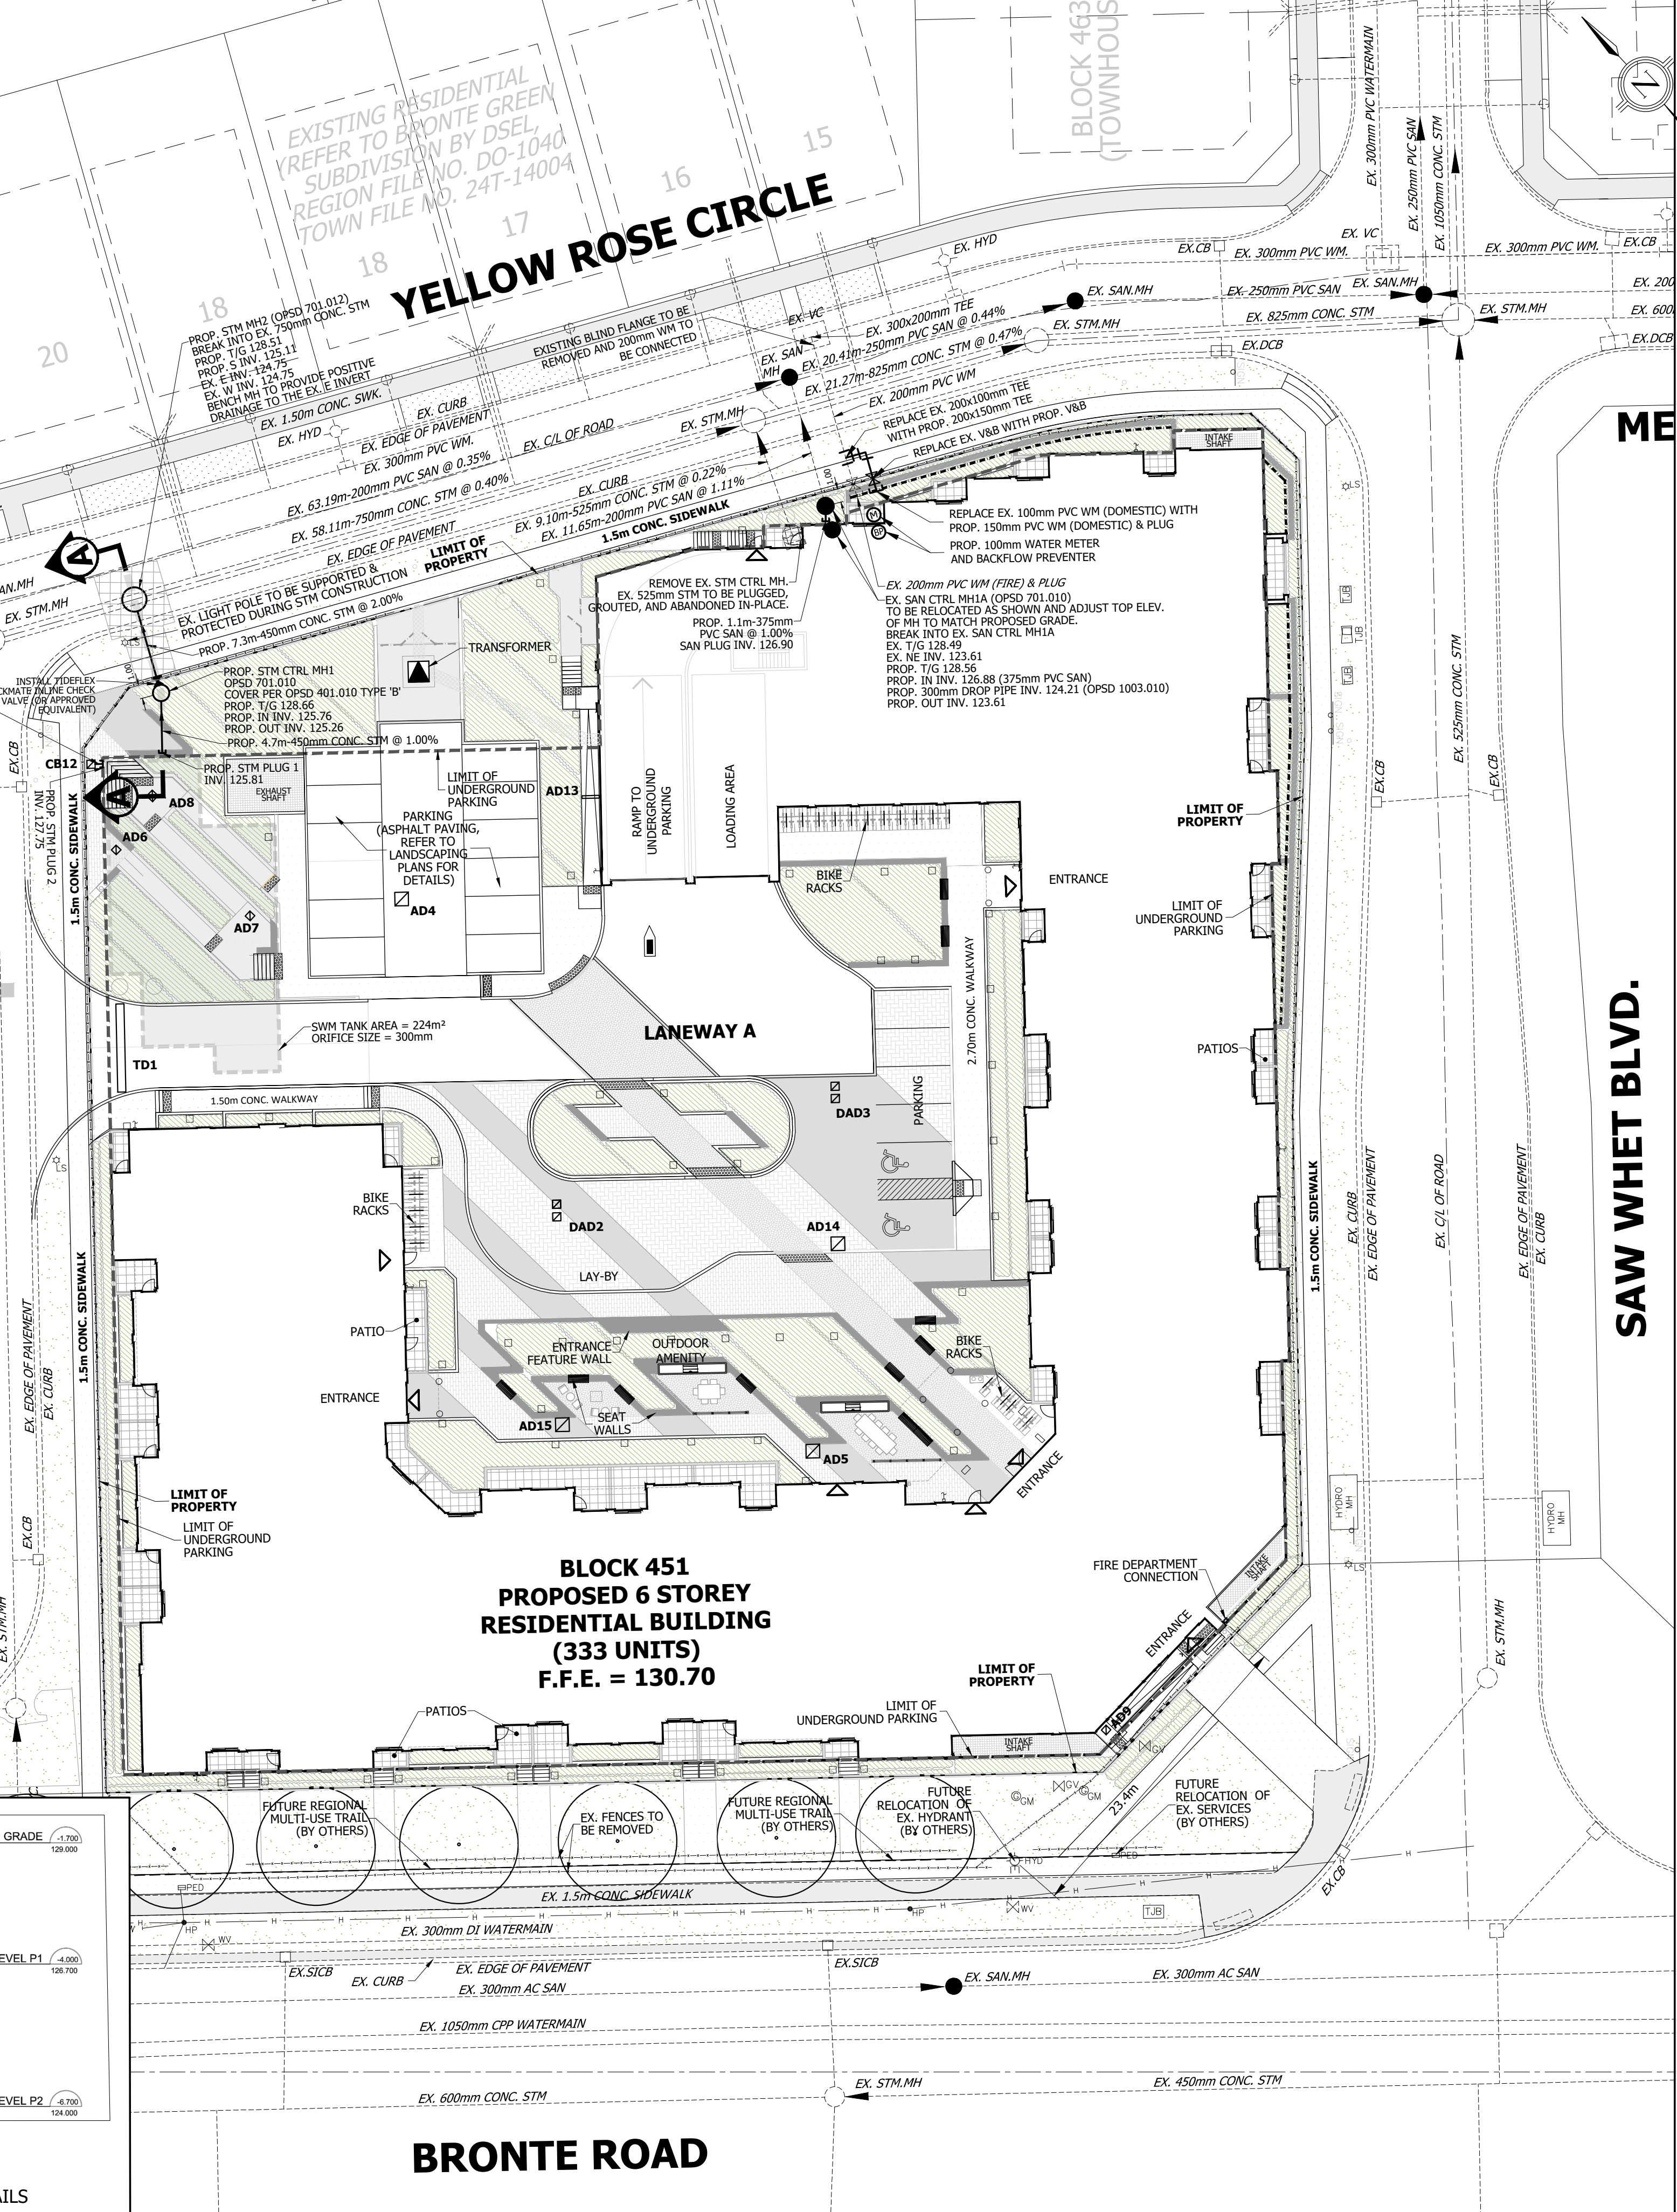
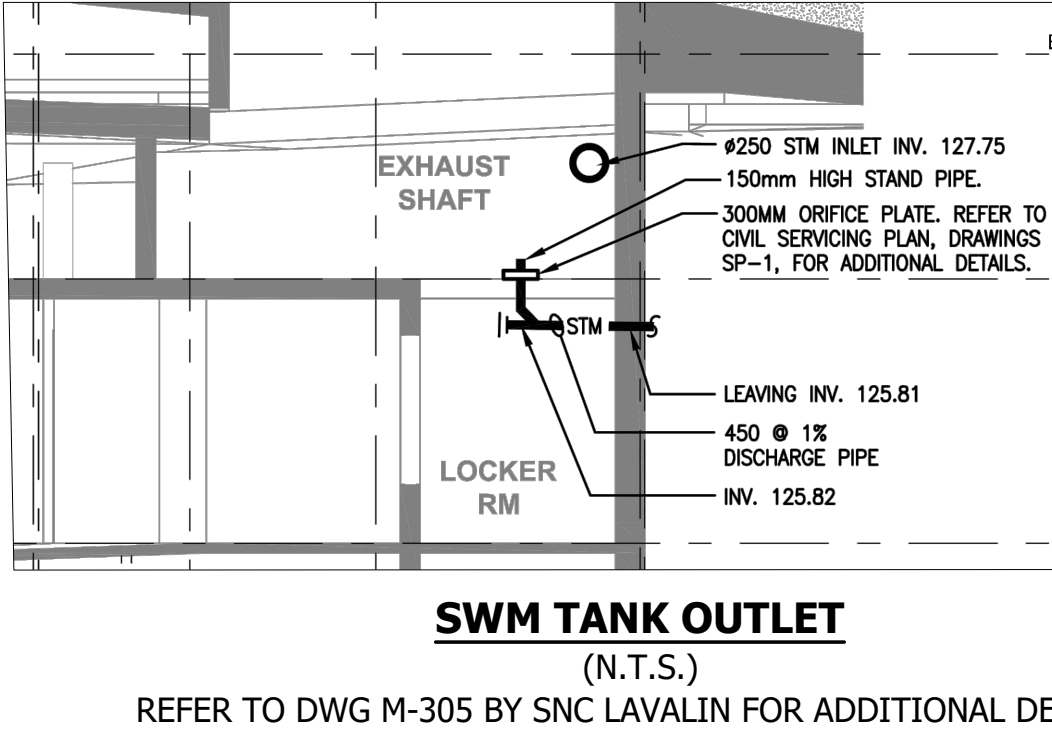
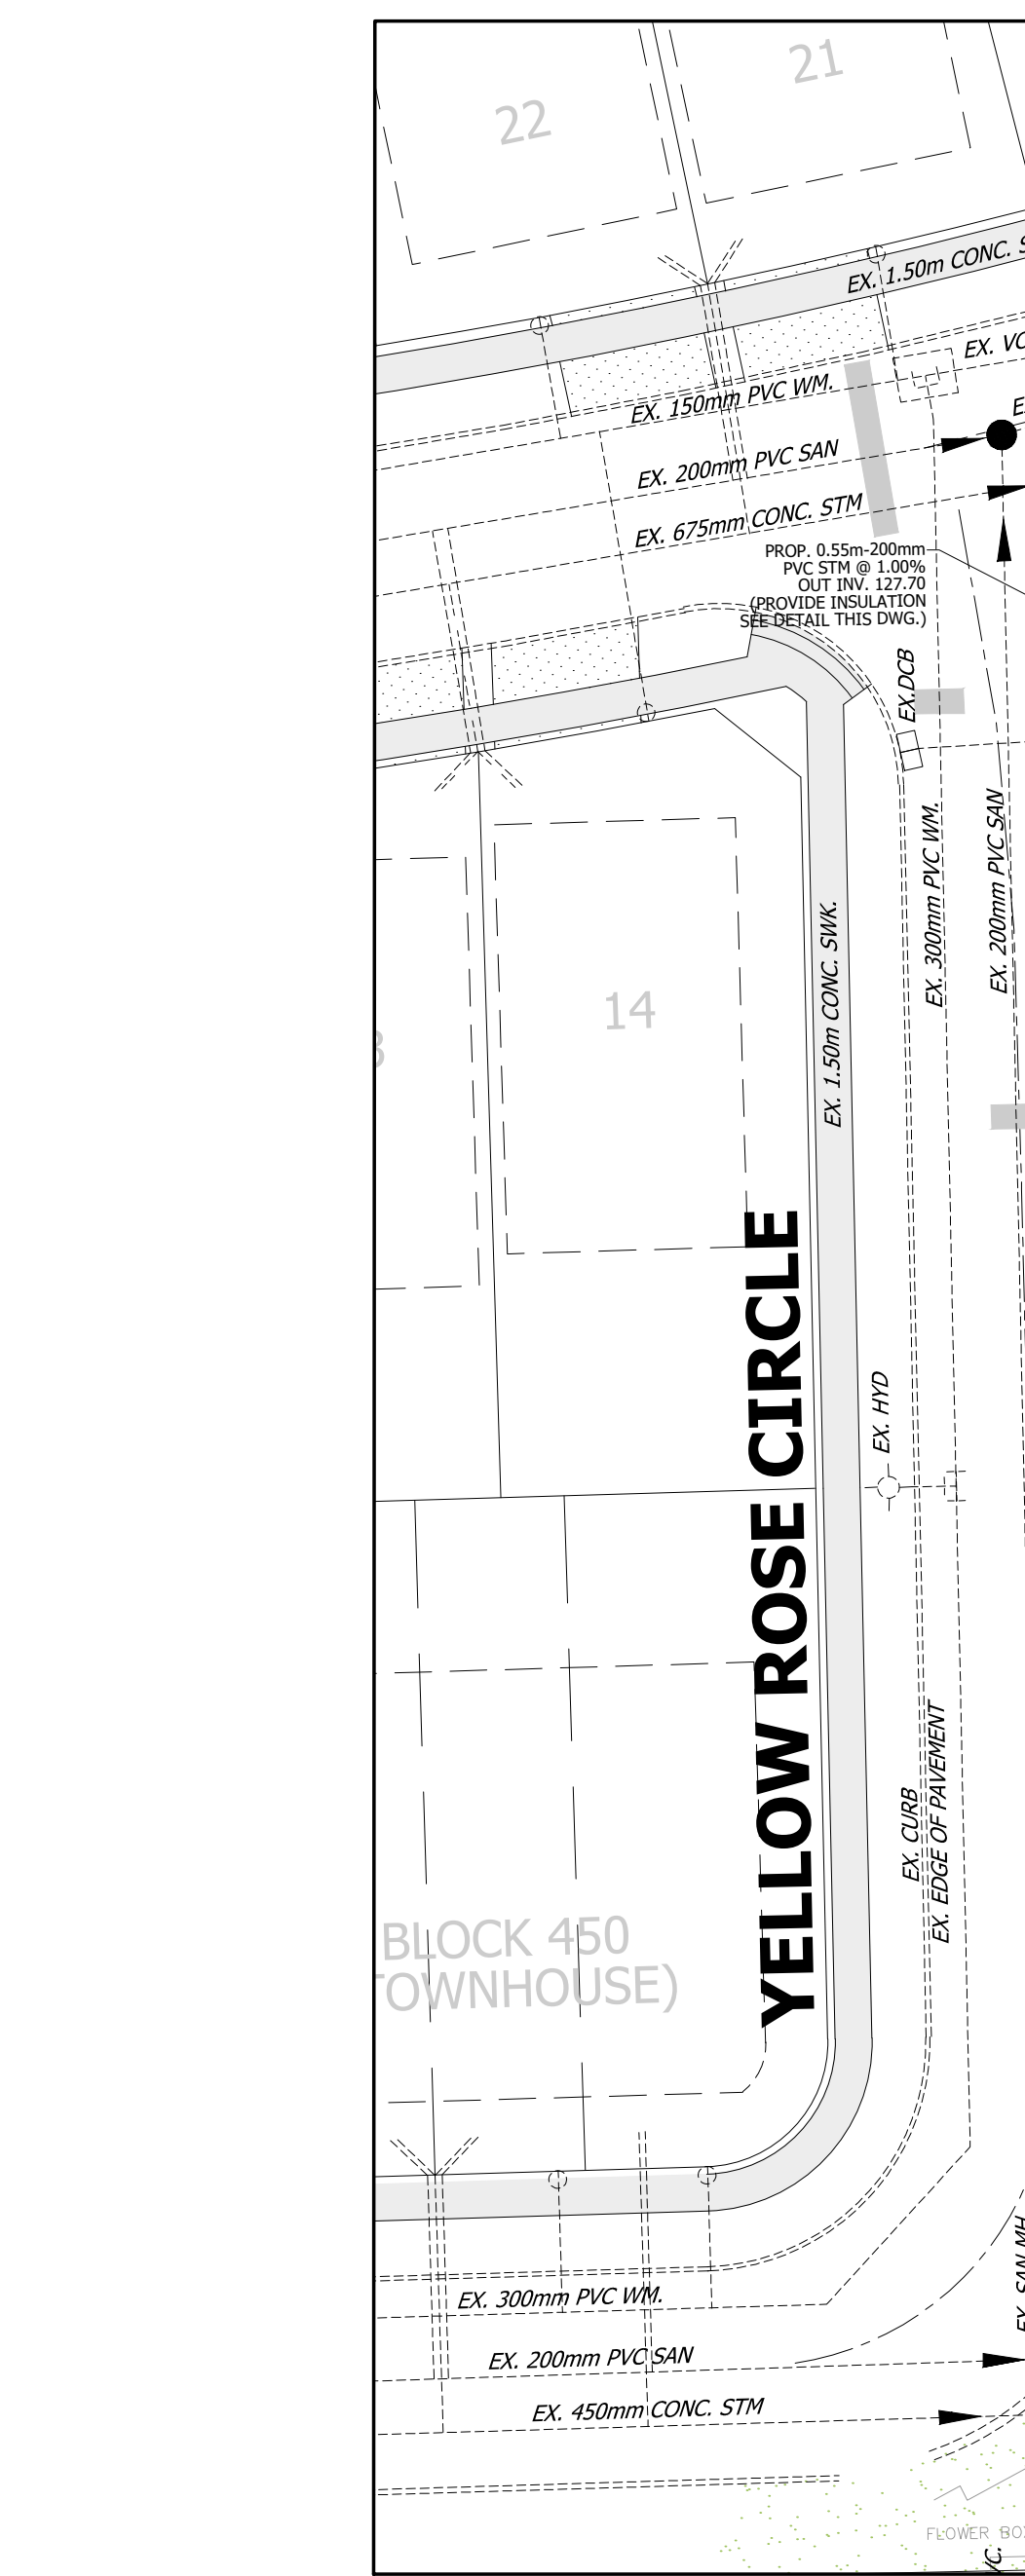
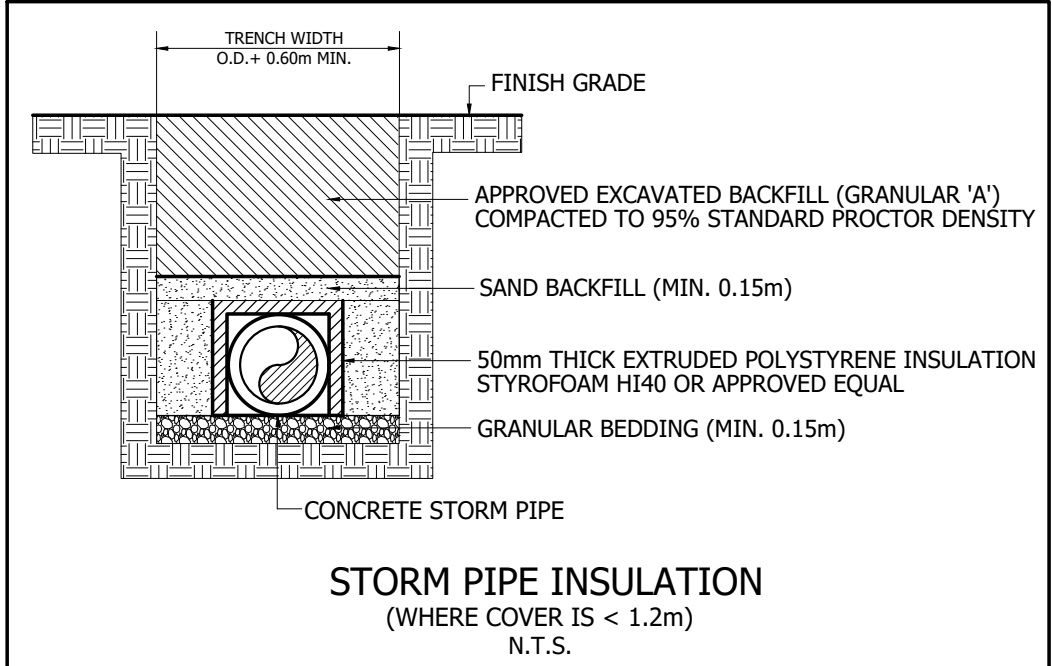
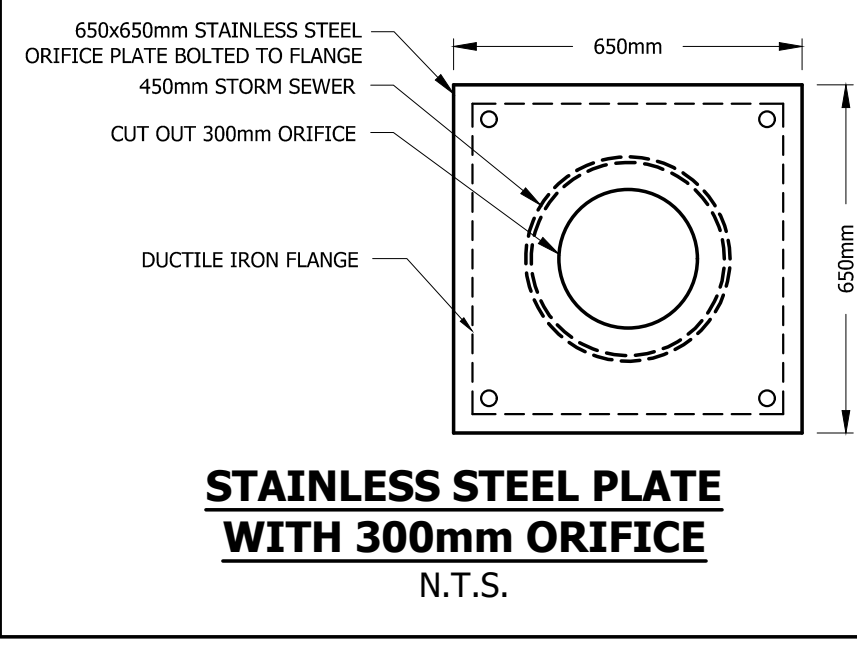
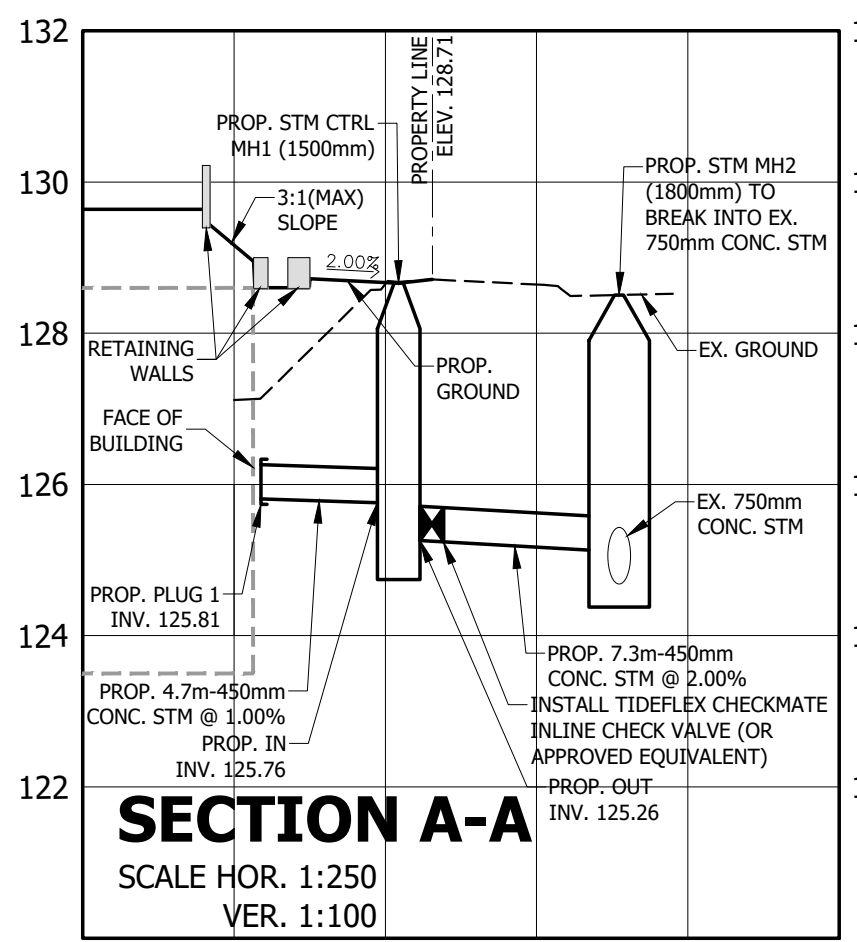
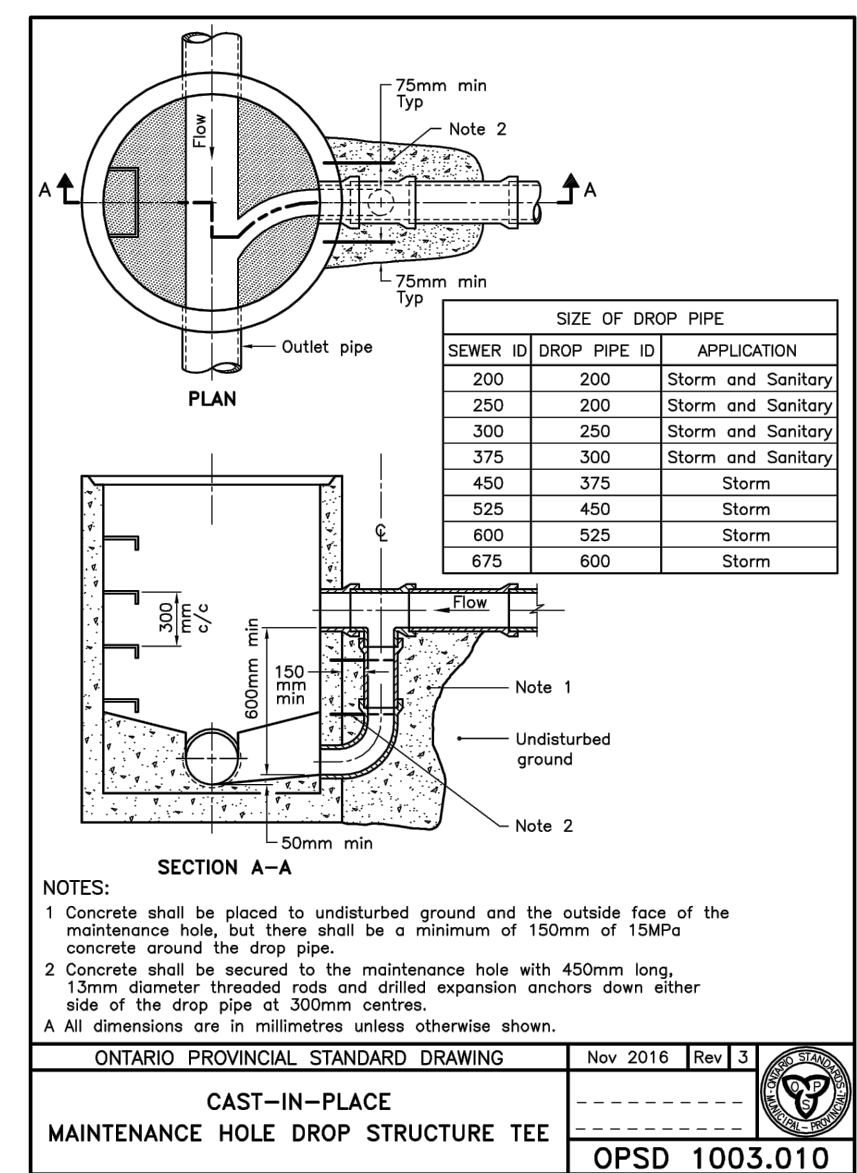


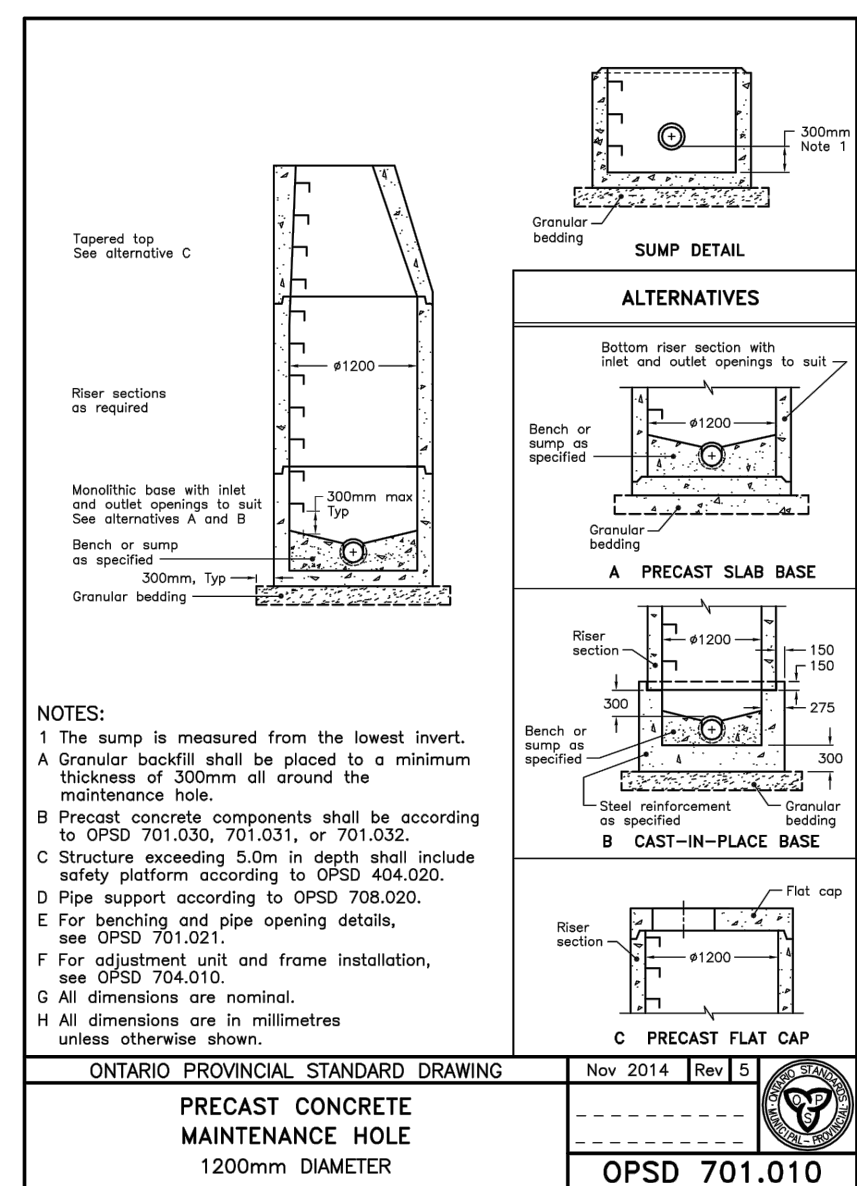

BENCHMARK ELEVATIONS ARE GEODETIC AND REFERRED TO THE TOWN OF OAKVILLE BENCHMARK 101 HAVING AN ORTHOMETRIC ELEVATION OF 115.838 METRES. ELEVATION OF BENCHMARK ESTABLISHED AT THE IRON BAR SOUTH OF CONCRETE PAD AS SHOWN ON THE TOPOGRAPHIC SURVEY BY J.D. BARNES WITH A GEODETIC ELEVATION OF 126.53.			
No.	REVISION	DATE	BY
11	NOTE TO FILE RESUBMISSION	2023-09-13	AM
10	NOTE TO FILE RESUBMISSION	2023-07-18	JO
9	ADJUSTED PATIOS & FRONT ENTRANCE RFI	2023-06-16	JO
8	RFI #5 (SI #6)	2023-05-09	JO
7	ISSUED FOR TENDER	2023-04-12	JO
6	NOTE TO FILE	2023-03-10	JO
5	ISSUED FOR TENDER	2022-10-21	JO
4	FINAL SPA SUBMISSION	2022-09-13	JO
3	THIRD SPA SUBMISSION	2022-05-24	JO
2	SECOND SPA SUBMISSION	2022-02-08	JO
1	FIRST SPA SUBMISSION	2021-09-29	JO

CAIVAN BRONTE GREEN, BLOCK C/BLOCK 451

REGIONAL MUNICIPALITY OF HALTON
TOWN OF OAKVILLE

REGION NO. #####
MUNICIPAL PLANNING No. #####
SITE PLAN SP.1530.015/01

MUNICIPAL
DESIGN OF SANITARY AND WATER SERVICES
APPROVED SUBJECT TO DETAIL CONSTRUCTION CONFORMING TO TOWN STANDARDS AND SPECIFICATIONS.

REGIONAL
DESIGN OF SANITARY AND WATER SERVICES
APPROVED SUBJECT TO DETAIL CONSTRUCTION CONFORMING TO HALTON REGION STANDARDS & SPECIFICATIONS & LOCATION APPROVAL FROM AREA MUNICIPALITY.

SIGNED: _____ DATE: _____
MANAGER OF DEVELOPMENT ENGINEERING

SIGNED: _____ DATE: _____
LEGISLATIVE & PLANNING SERVICES DEPARTMENT

URBANTECH® Consulting
A Division of Leighton-Zec Ltd.
3760 14th Avenue, Suite 301,
Markham, ON L3R 3T7
TEL 905.946.9461 • urbanotech.com

SITE SERVICING PLAN

DESIGNED: J.M. CHECKED: A.M. PROJECT No.: 21-696
DRAWN: J.M. DATE: SEPTEMBER 2021 SHEET No.:
SCALE: 1:300 DRAWING No.: **SP-1**