






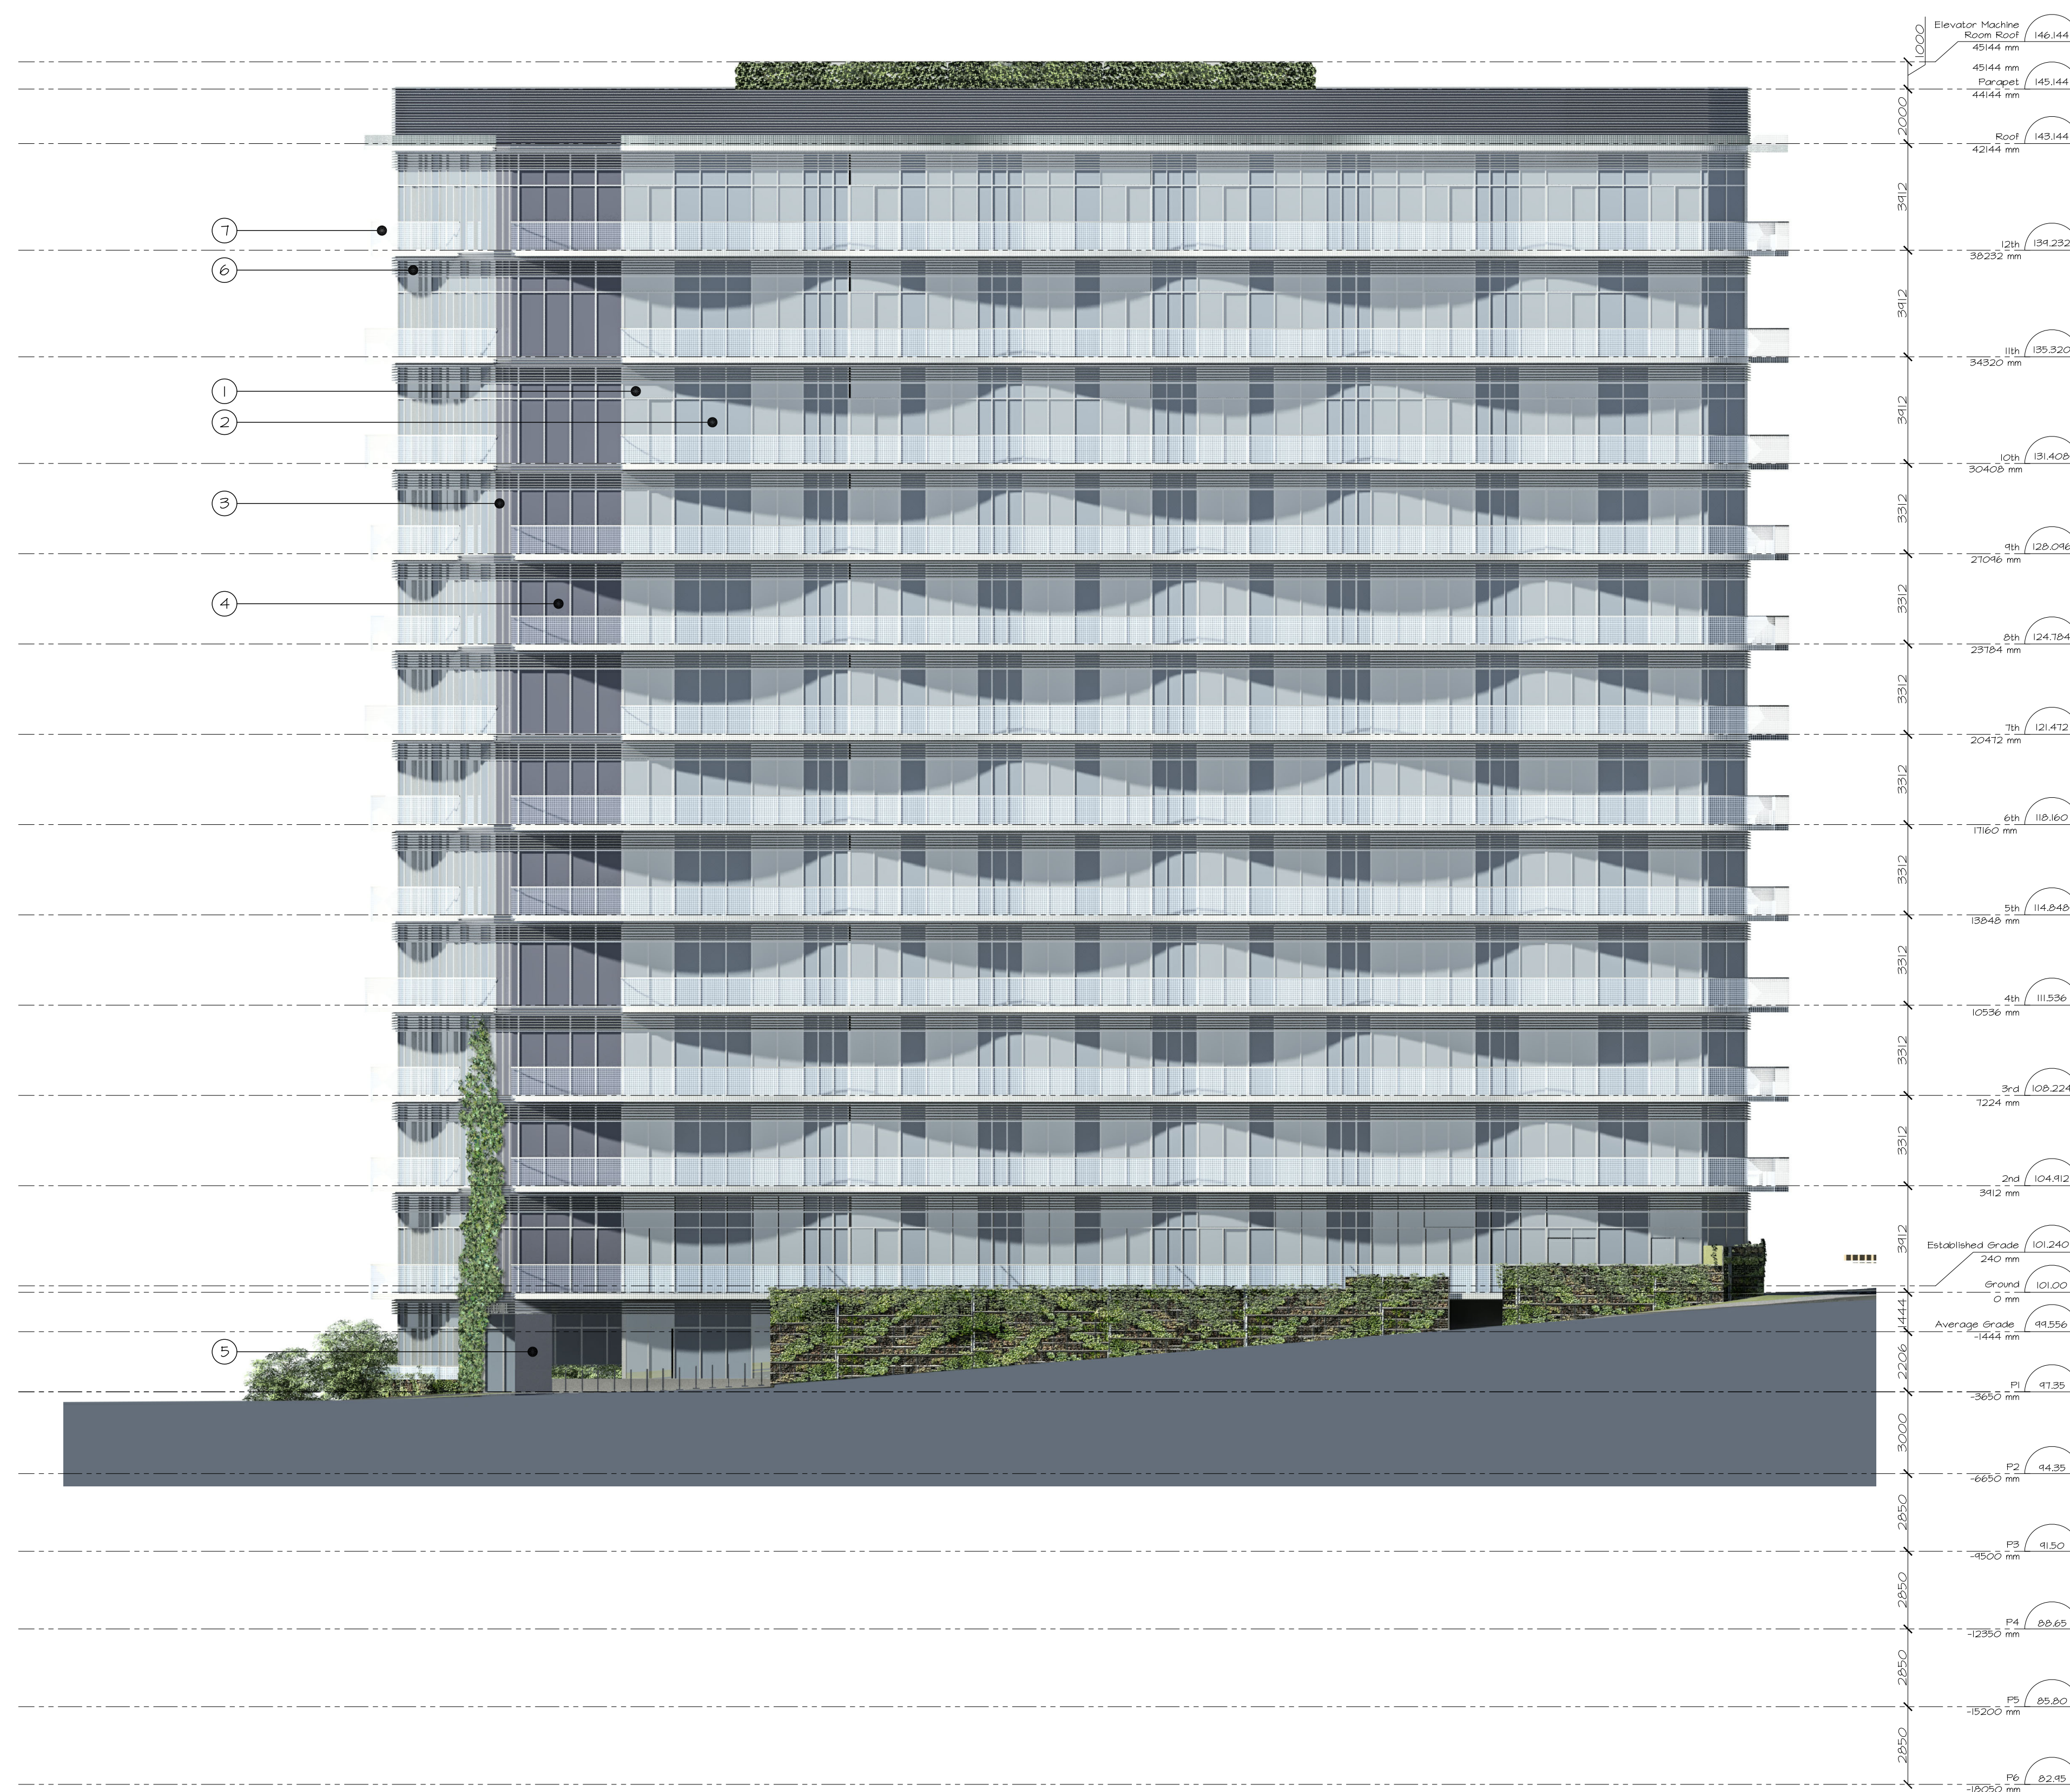


MATERIAL LEGEND

1	CLEAR LOW E COATED VISION GLASS	
2	FROSTED SPANDREL PANEL OR ARCHITECTURAL FINISH CONCRETE PANEL TO MATCH COLOUR	
3	GRAY TINTED VISION GLASS	
4	GRAY COATED SPANDREL PANEL OR ARCHITECTURAL FINISH CONCRETE PANEL TO MATCH COLOUR	
5	CONCRETE	
6	ARCHITECTURAL LOUVERS	
7	PERFORATED METAL RAILING	



NORTH ELEVATION 1
1/30 4/16



EAST ELEVATION 2
1/30 4/16

No.	date	description
1	MAY 2021	ISSUED FOR PERMITS
2	MAY 2021	ISSUED FOR PERMITS
3	MAY 2021	ISSUED FOR PERMITS
4	MAY 2021	ISSUED FOR PERMITS
5	FEB 2022	ISSUED FOR CONSULTANTS

Revisions



AVA JANIKOWSKI ARCHITECT INC.
 2973 Lakeshore Blvd. W.
 Etobicoke, Ontario, Canada M9V 1J5
 Phone (416) 252-8858 Fax (416) 252-3954

Project: **70 OLD MILL ROAD**
 Title: **NORTH AND EAST ELEVATIONS**

drawn by K.S.	date AUG 2021
checked by A.J.	scale 1:150
project no.	sheet no.
rev. no.	A410

This drawing is an instrument of service, is the property of the architect and may not be reproduced without their permission and shall remain the property of the architect. It shall not be used for any other project or in any other way without the written consent of the architect. All dimensions shall have precedence over scaled dimensions. Contractors shall verify and be responsible for all dimensions and conditions on the job and the architect shall be relieved of any obligations from the drawings that are submitted to the architect for approval before proceeding with construction.

All drawings to be read in conjunction with Interior Room Schedules.