



GENERAL NOTES:

- MAINTENANCE AND ACCEPTANCE: ALL PLANT MATERIAL SHALL BE MAINTAINED BY THE CONTRACTOR IMMEDIATELY AFTER ANY PLANTING HAS BEEN INSTALLED AND SHALL CONTINUE UNTIL THE DATE OF FINAL ACCEPTANCE.

- PLANTING: PREPARE PLANTING SODS BY EVENLY MIXING FOUR PARTS SANDY TOPSOIL, ONE PART ORGANIC SOIL...

- SODDING: PREPARE A MINIMUM 100mm DEPTH OF TOPSOIL WITH A 10-5-4 COMMERCIAL FERTILIZER AT 7.5kg/100sqm.

- HYDRO SEEDING: HYDROSEED ALL DISTURBED AREAS AS WELL AS AREAS INDICATED ON PLANS.

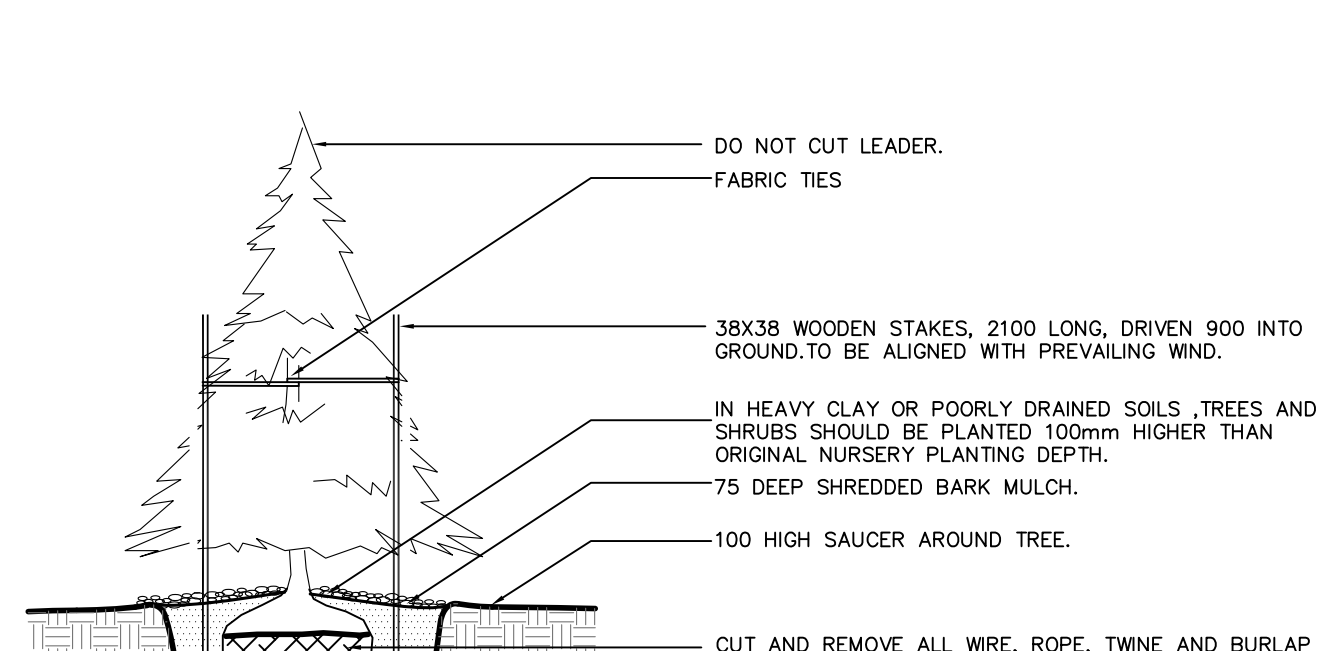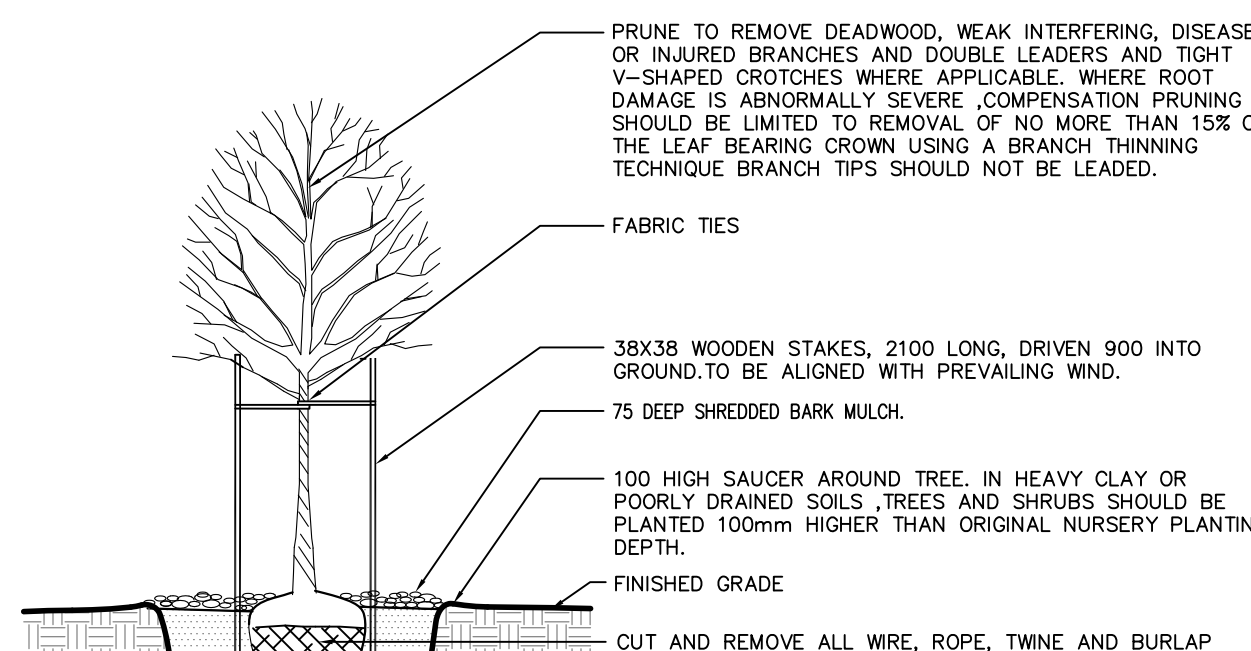

GENERAL NOTES




- VERIFY ALL DIMENSIONS. DO NOT SCALE DRAWINGS. REPORT ANY DISCREPANCIES, DISCOVERED ERRORS, OR OMISSIONS TO THE LANDSCAPE ARCHITECT BEFORE PROCEEDING.




- UTILITIES: APPLICANT IS RESPONSIBLE FOR OBTAINING NECESSARY APPROVALS FROM THE UTILITY COMPANIES FOR WORKS WITHIN THE MUNICIPAL BOULEVARD.

- RODENT PROTECTION: THE CONTRACTOR SHALL BE RESPONSIBLE FOR THE PROTECTION OF ALL TREES AND SHRUBS FROM RODENT INJURY FOR THE DURATION OF THE GUARANTEE PERIOD.

- TREE LOCATION: NO TREES SHALL BE PLANTED UNDER OVERHEAD WIRES OR OVER UNDERGROUND SERVICES.

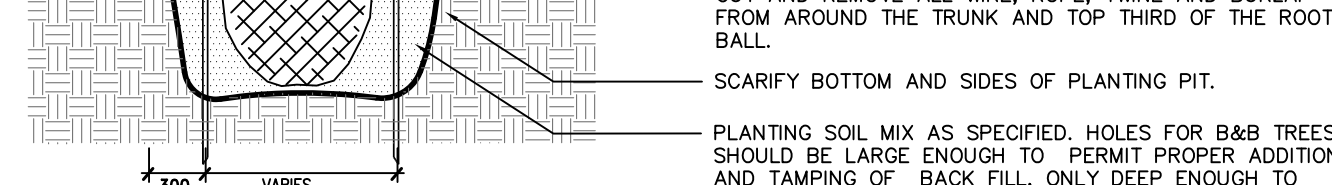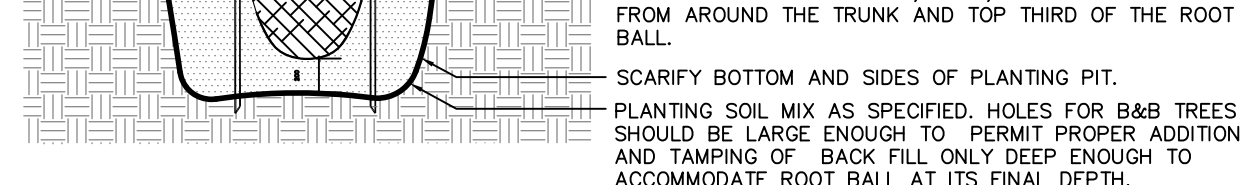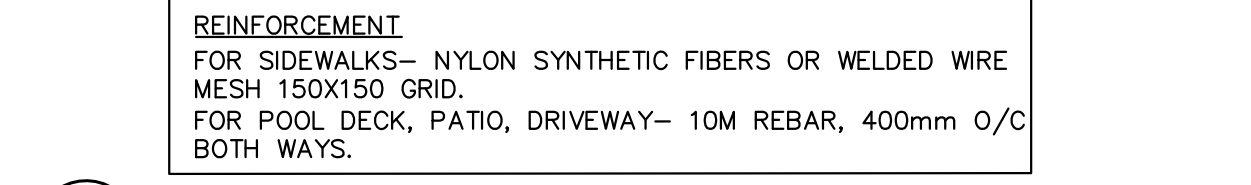

KEY MAP LEGEND



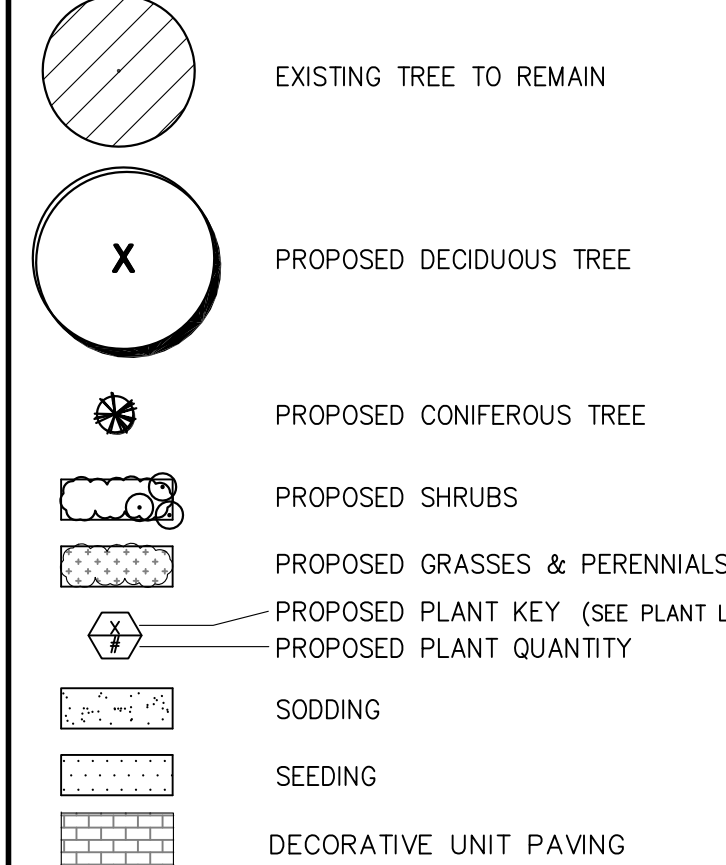


UNIT PAVING:

- PAVERS SHALL BE PRECAST CONCRETE UNIT PAVERS WITH MIN. 58.65 M.P.A. (8500 P.S.I.) COMPRESSIVE STRENGTH, AND A WATER ABSORPTION NOT EXCEEDING 0.5% AND A FRESH-TRAW RESISTANCE EQUAL TO C.S.A.-A82-2 (1987).

- TOPSOIL: PROVIDE A MINIMUM MIXED TOPSOIL OF FERTILE, FRAGILE NATURAL LOAM CONTAINING NOT LESS THAN 4% ORGANIC MATTER.

- WEATHERED LIMESTONE ROCKS AS SUPPLIED BY: CUT ABOVE QUARRY OR APPROVED EQUAL - BUFF COLOUR RANGE 450 - 800 HIGH X 600 - 800 WIDE X 900-1500 LONG

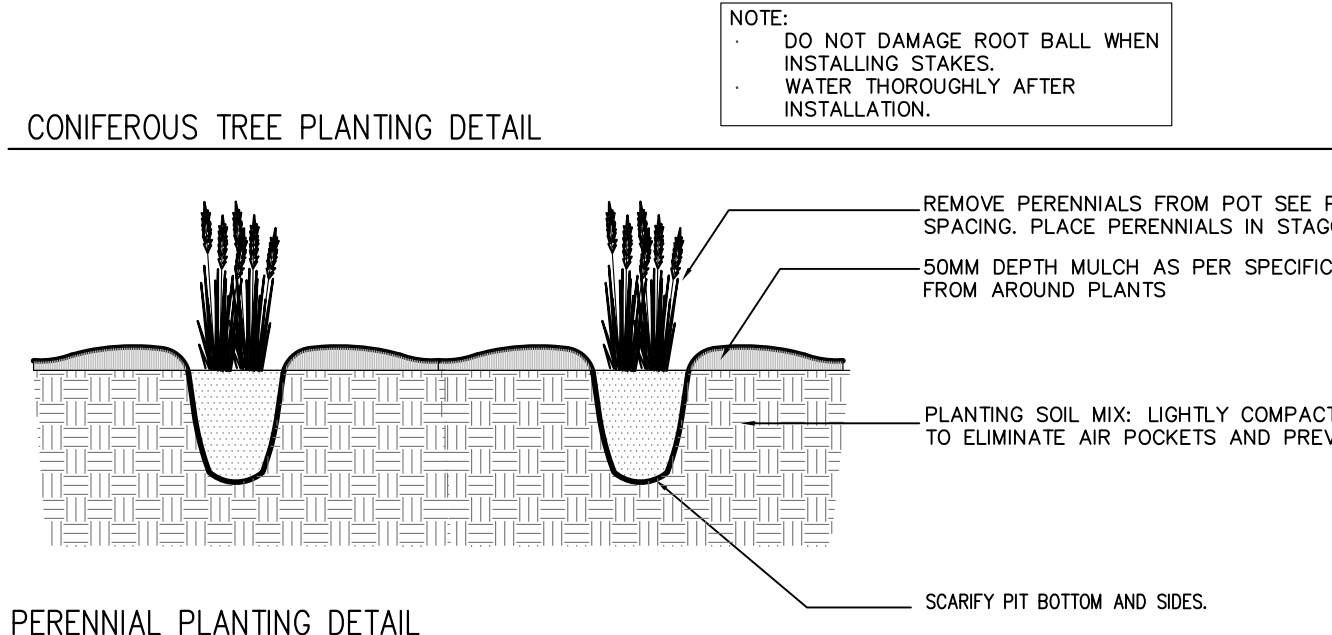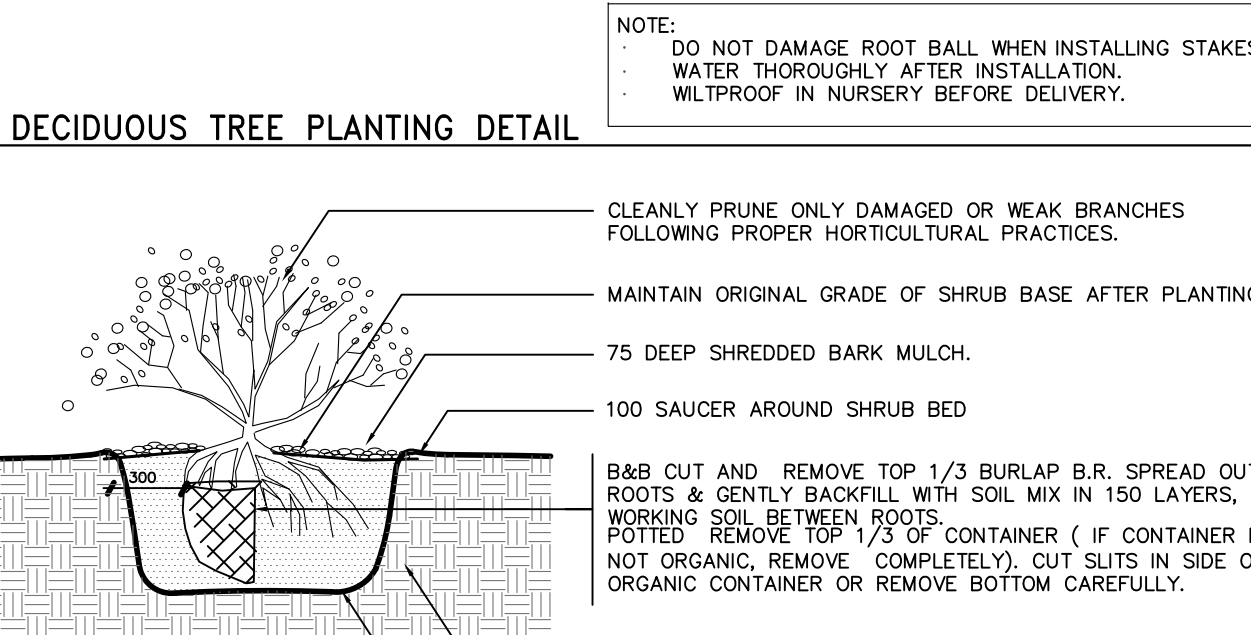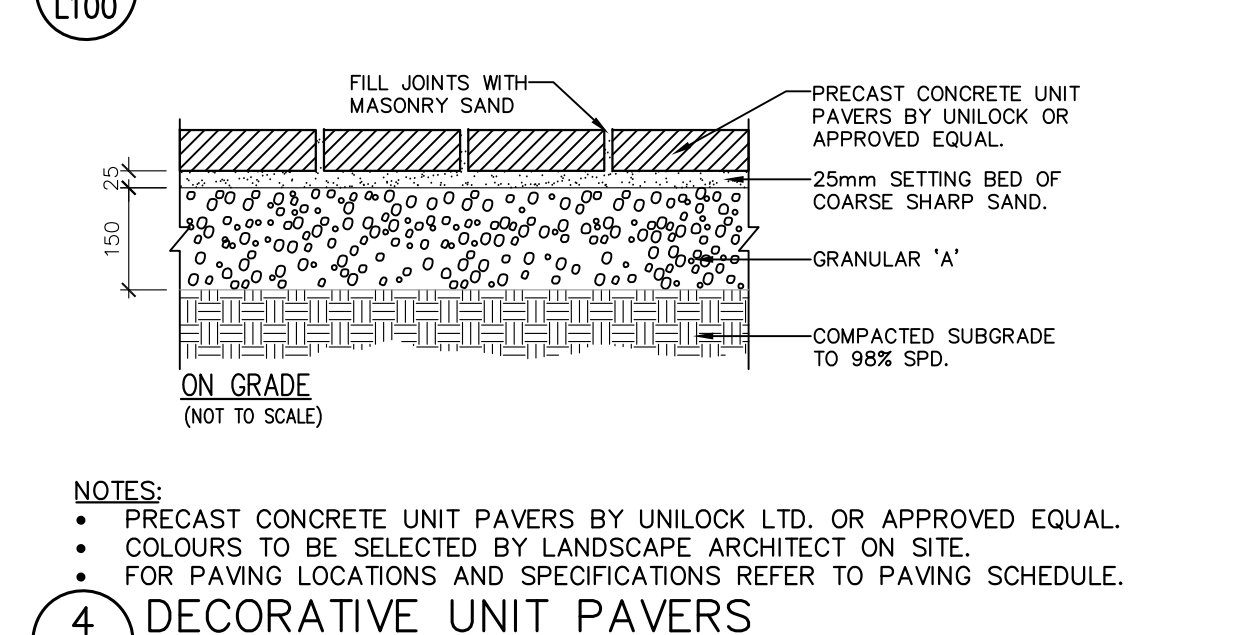

- NOTES: 1. SEE SPECIFICATIONS FOR PLANTING SOIL REQUIREMENTS. 2. PROVIDE 100MM HIGH EARTH SAUCER AROUND SMOOTH BED. SHRUB BED WITH 100MM WIDE

LANDSCAPE GENERAL NOTES

SITE PLAN PLANT LIST

Table with columns: KEY, QTY., BOTANICAL NAME, COMMON NAME, HEIGHT, SPREAD, GAL., SPACING, COND., REMARKS, ON, DT, ST, CAUTION. Lists various trees and shrubs like Gleditsia triacanthos, Quercus macrocarpa, etc.

BUFFER PLANT LIST

Table with columns: KEY, QTY., BOTANICAL NAME, COMMON NAME, HEIGHT, SPREAD, GAL., SPACING, COND., REMARKS, ON, DT, ST, CAUTION. Lists various trees and shrubs like Cella occidentalis, Quercus macrocarpa, etc.

PROPOSED PLANT LIST

Table with columns: QTY., BOTANICAL NAME, COMMON NAME, HEIGHT, SPREAD, GAL., SPACING, COND., REMARKS, ON, DT, ST, CAUTION. Lists various trees and shrubs like MILD GRASS-BELL, FAZE SOLIDUM, etc.

SEED MIX




PEDESTRIAN BOLLARD




GARBAGE ENCLOSURE SCREEN





WEATHERED LIMESTONE ROCKS AS SUPPLIED BY:

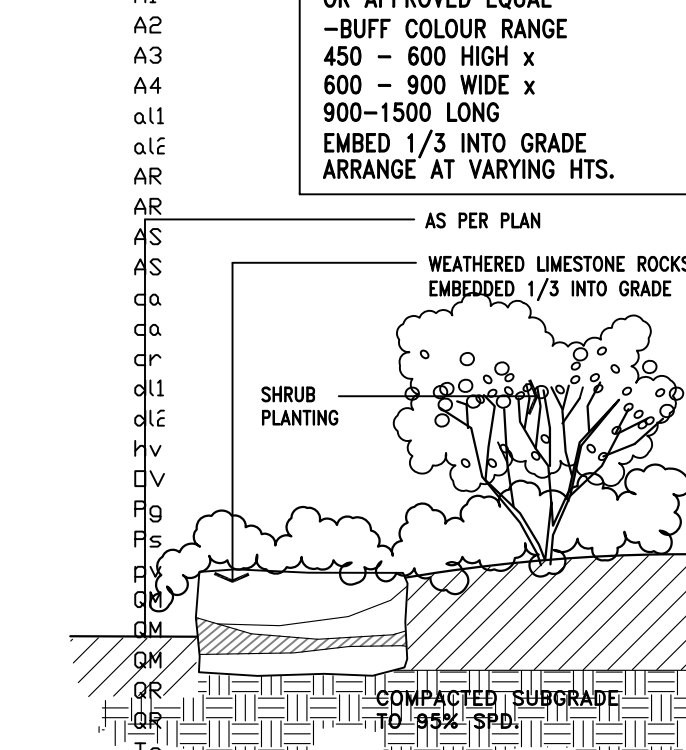

ARMOURSTONE ROCKERY AND PLANTING

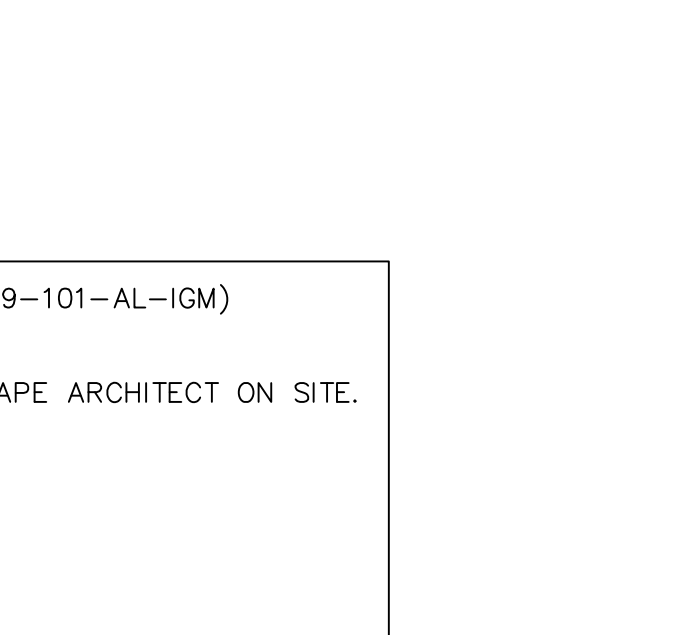

SOUTH SERVICE ROAD

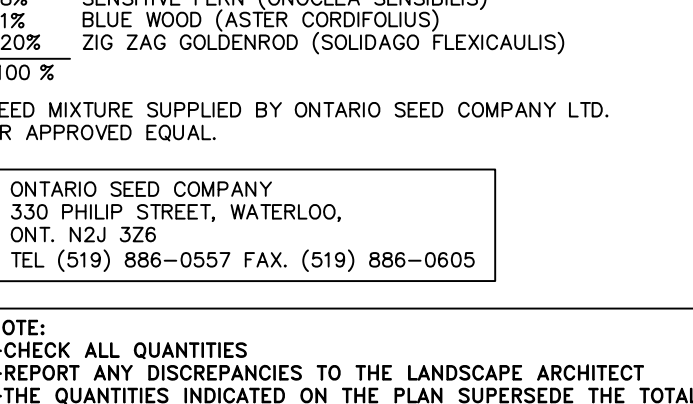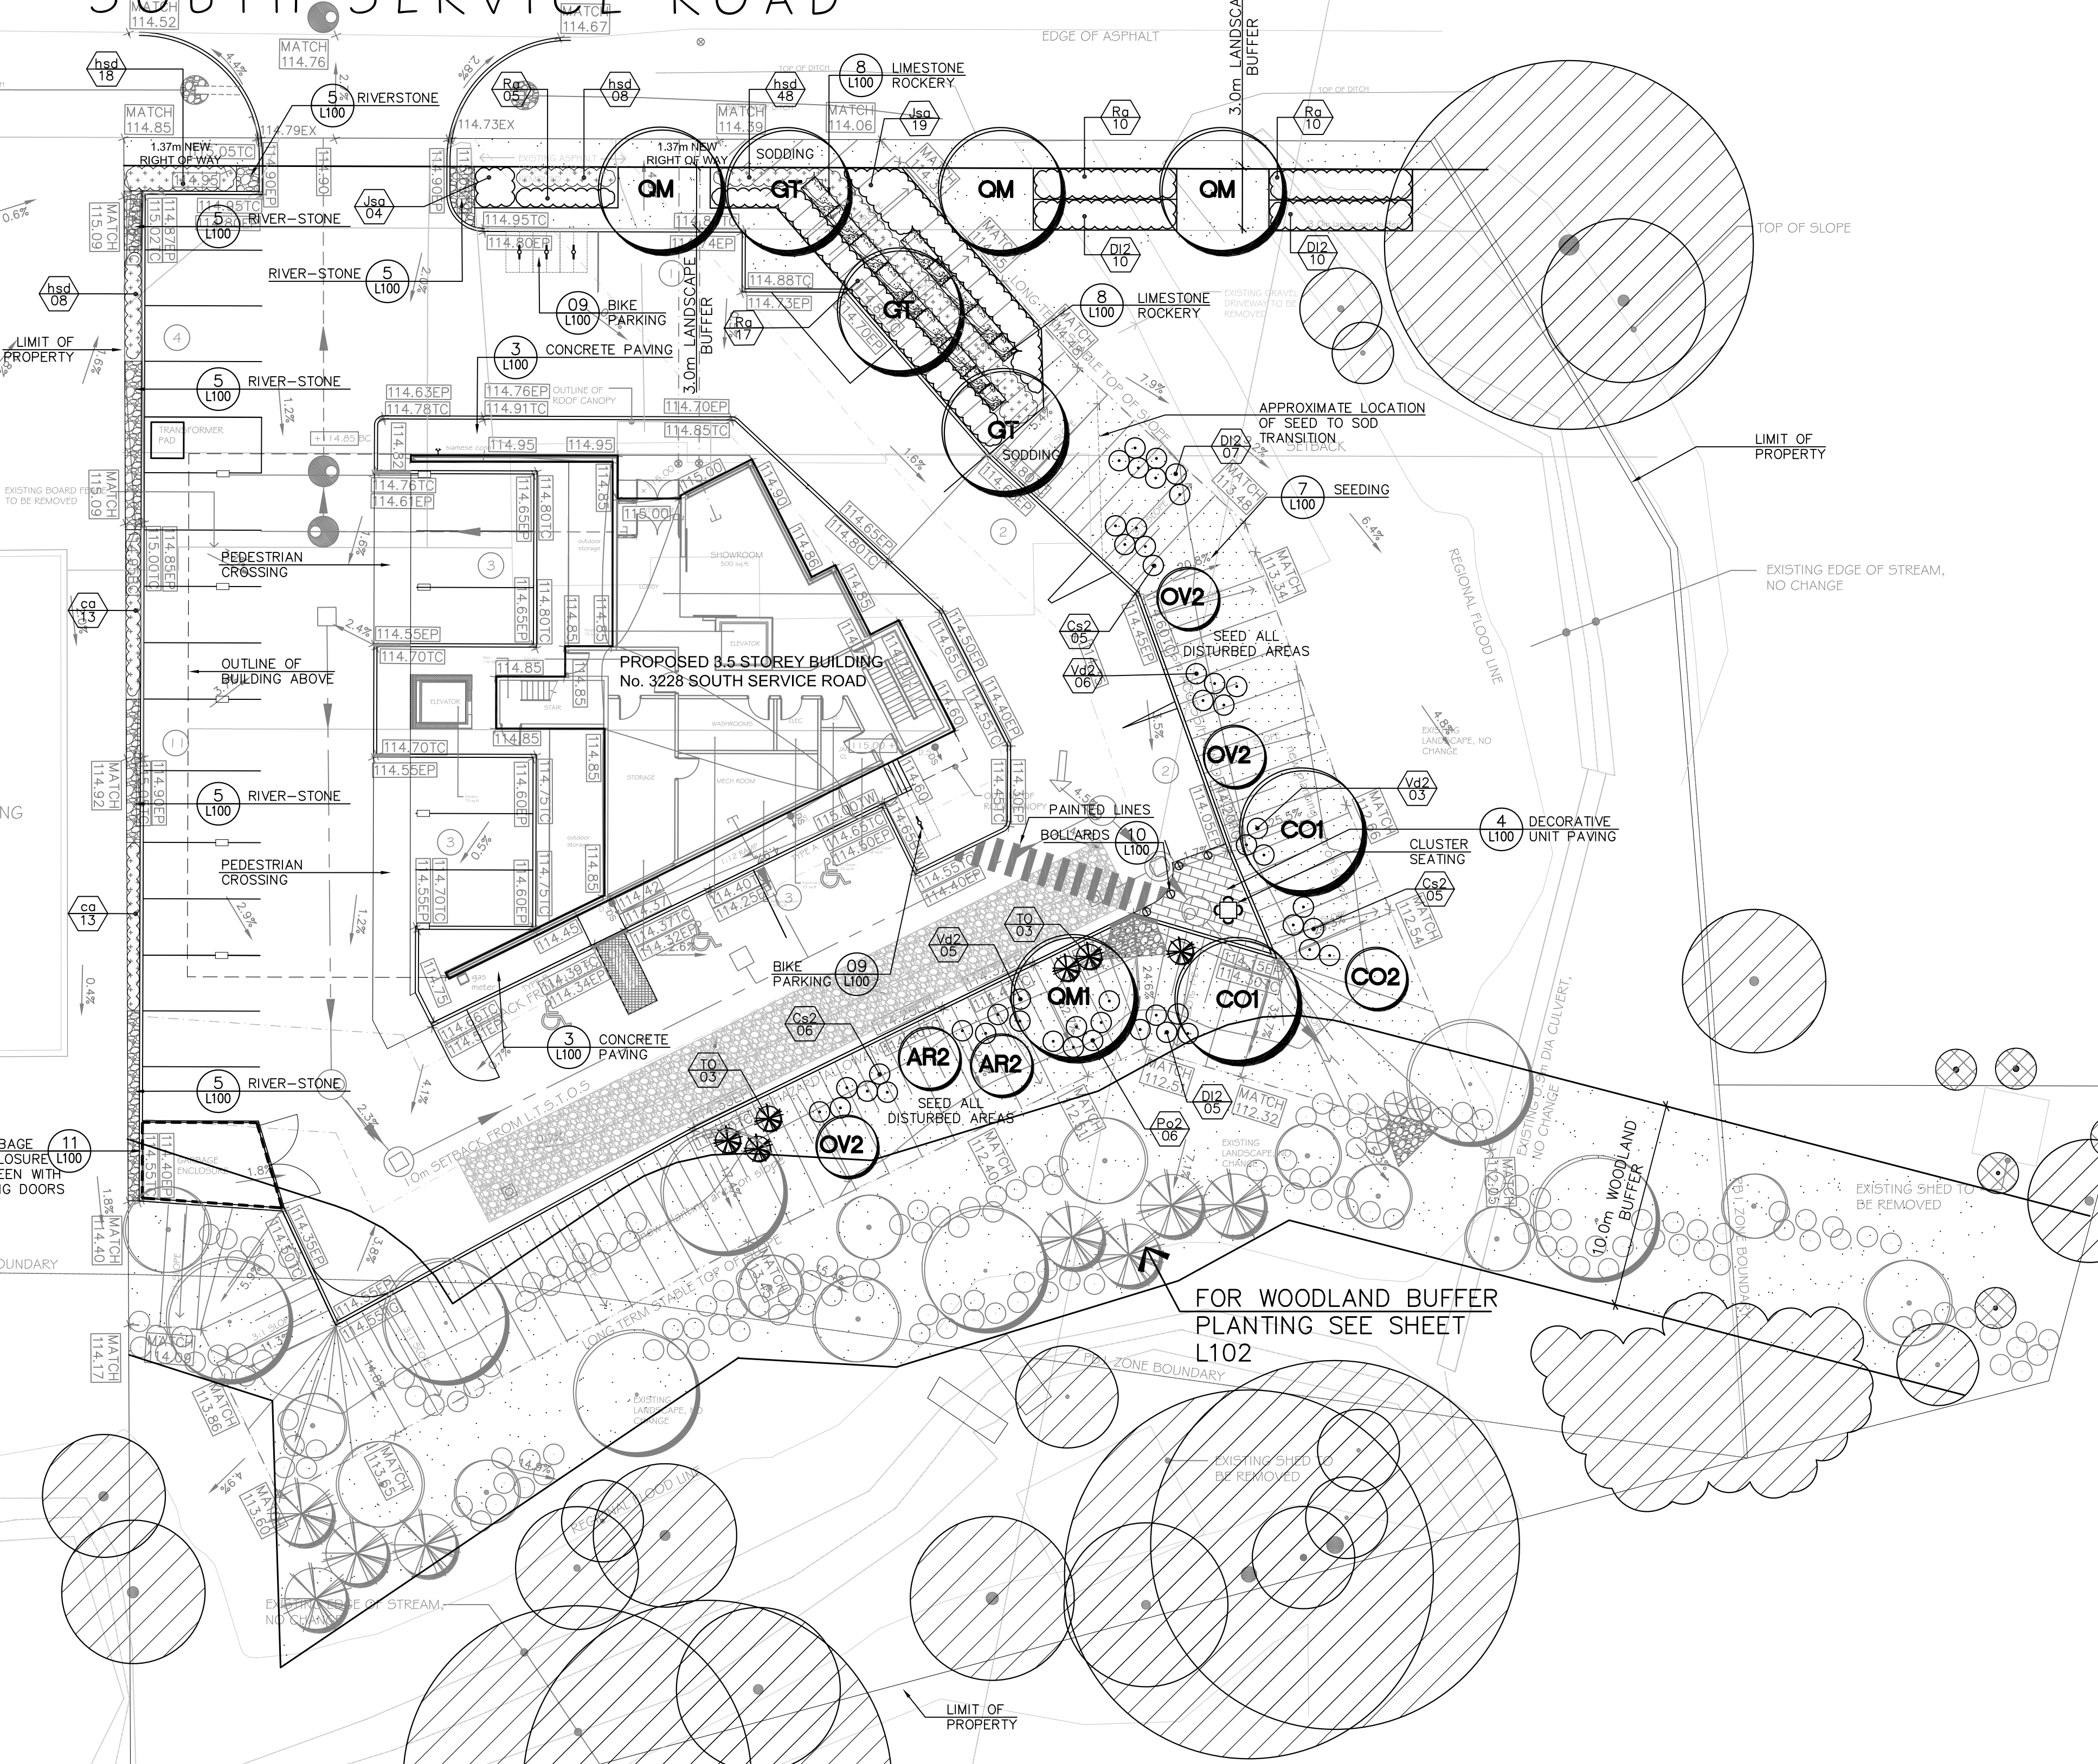

SEED MIX



PEDESTRIAN BOLLARD



GARBAGE ENCLOSURE SCREEN



OMEGA 80 PANEL MOUNTED ON FLANGED POST (HEIGHT 77")



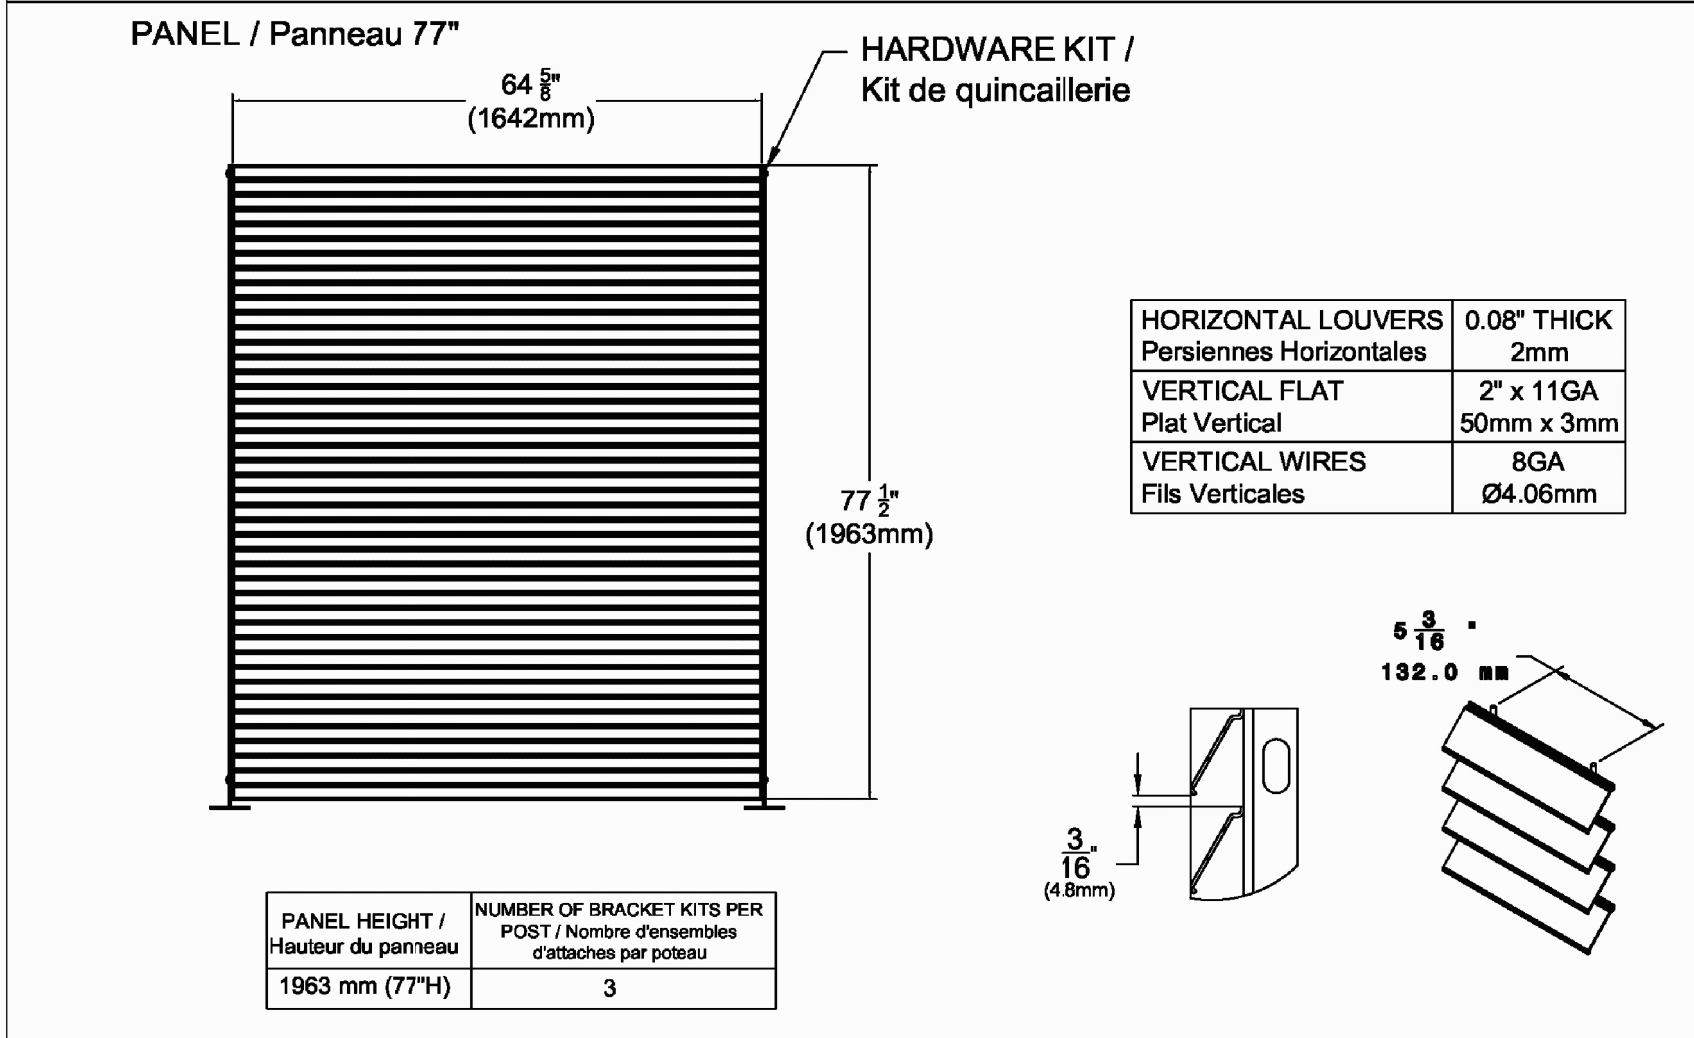


Table with columns: MATERIALS, THICKNESS, DIMENSIONS. Lists materials like Persiennes Horizontales, Vertical Flat, etc.

GARBAGE ENCLOSURE SCREEN

 

It is the responsibility of the Contractor and/or Owner to ensure that the drawings with the latest revisions are used for construction.

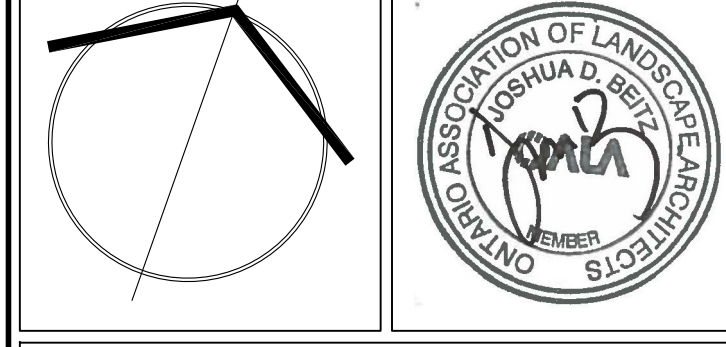

SBK STRYBOS BARRON KING LANDSCAPE ARCHITECTURE

PROPOSED COMMERCIAL BUILDING 3228 South Service Road Oakville, Ont.

Table with columns: SCALE, DATE, DRAWN BY, CHECKED BY, PROJECT No., DRAWING No. Includes project details like 21-5554 and L100.