


West Elevation  
1/8" = 1'-0"  
2  
A-300

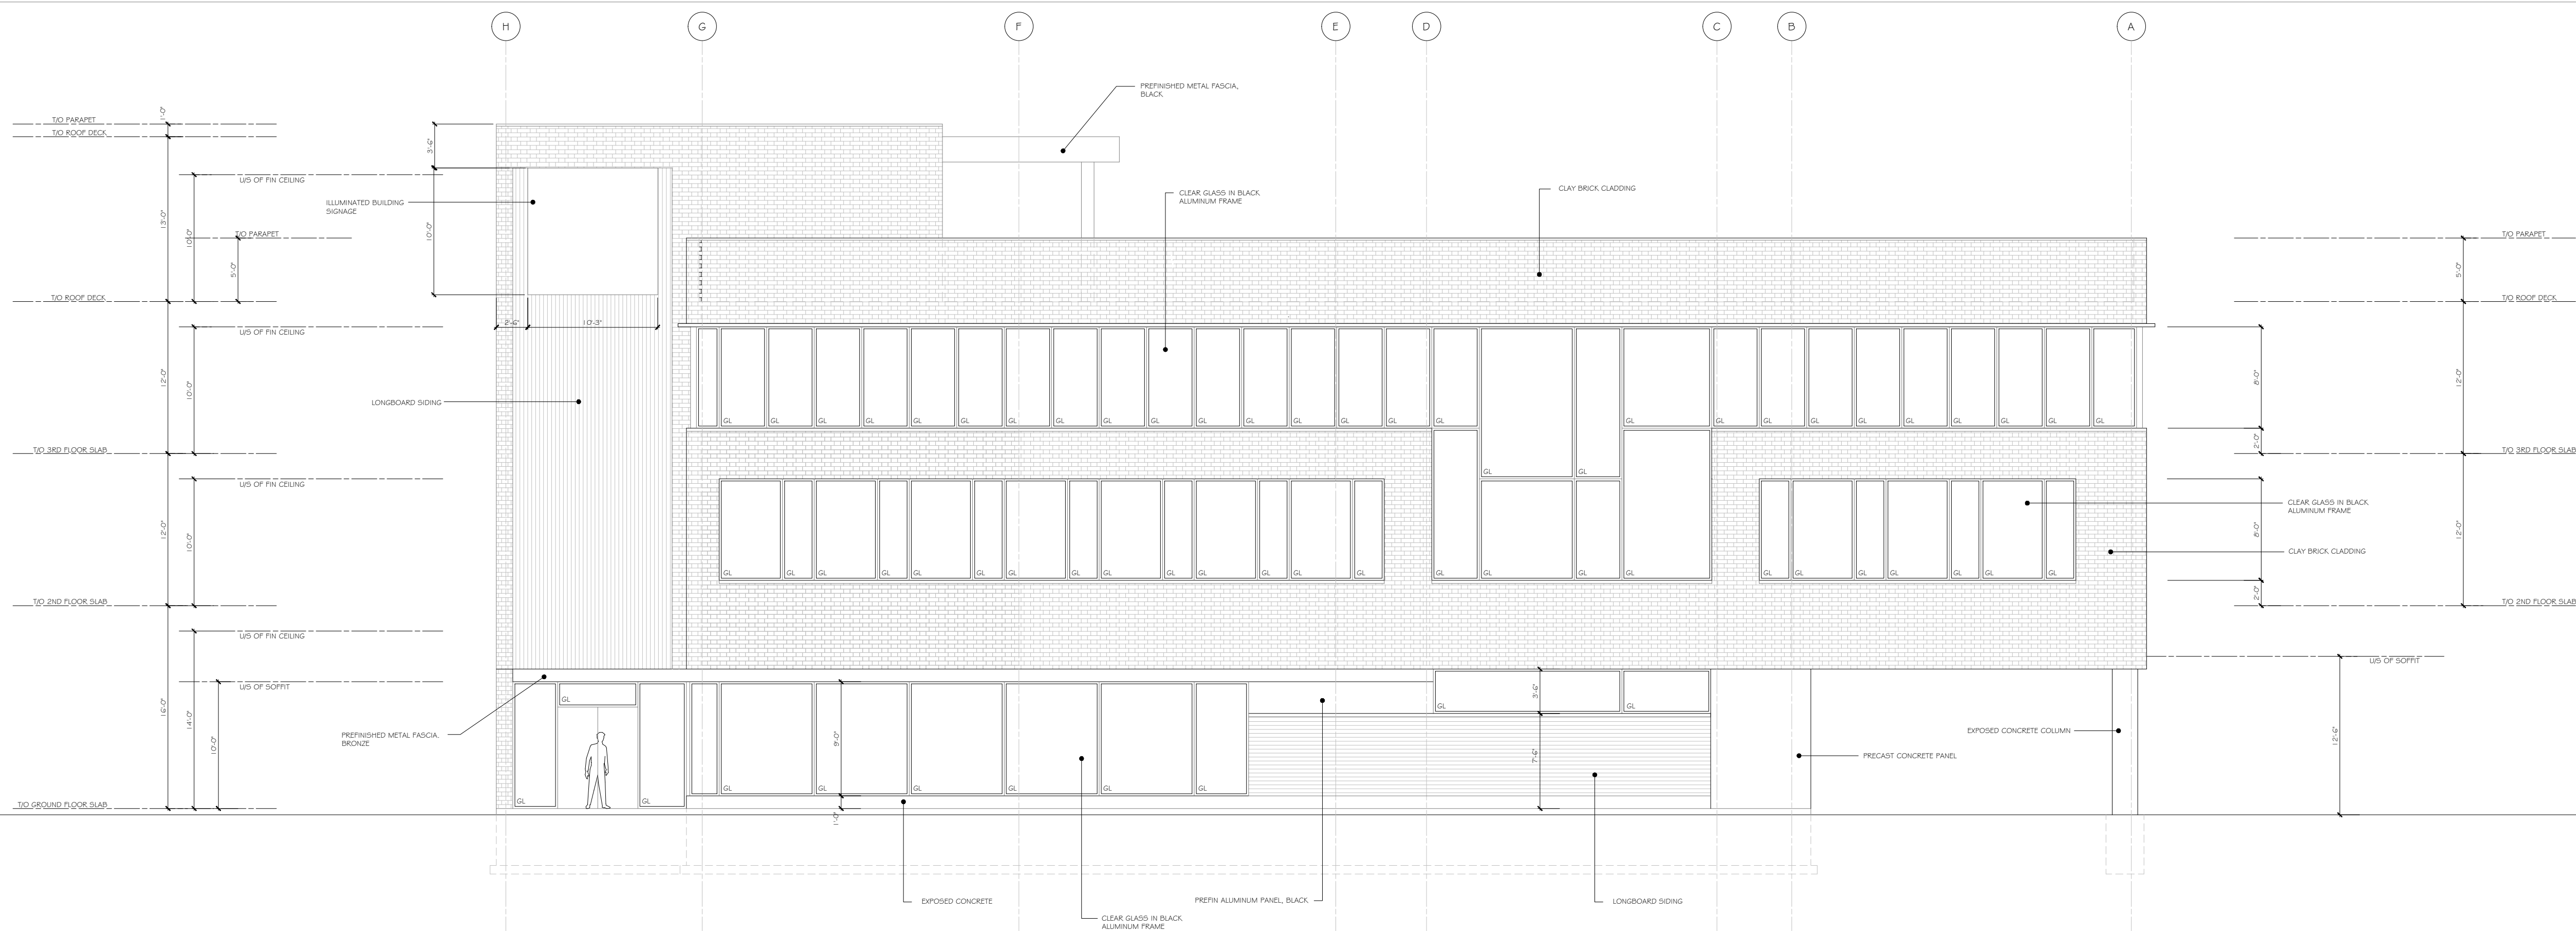

North Elevation  
1/8" = 1'-0"  
1  
A-300

General Notes

1	2020-12-10	Issued for Review	-
Date	Description	Initial	

orangeink design inc.

134 Park Lawn Road  
Toronto, ON  
M8Y 1T8  
Contact: Tony Diodati  
416-638-0086  
livemodem@orangeink.ca

SITE PLAN APPLICATION


Issued for	2021-04-15
Issue date	
Project No.	20-008
Drawn by	TD
Checked by	-

Commercial Building  
3228 South Service Road

Oakville, Ont.


Elevations  
Proposed

A-300

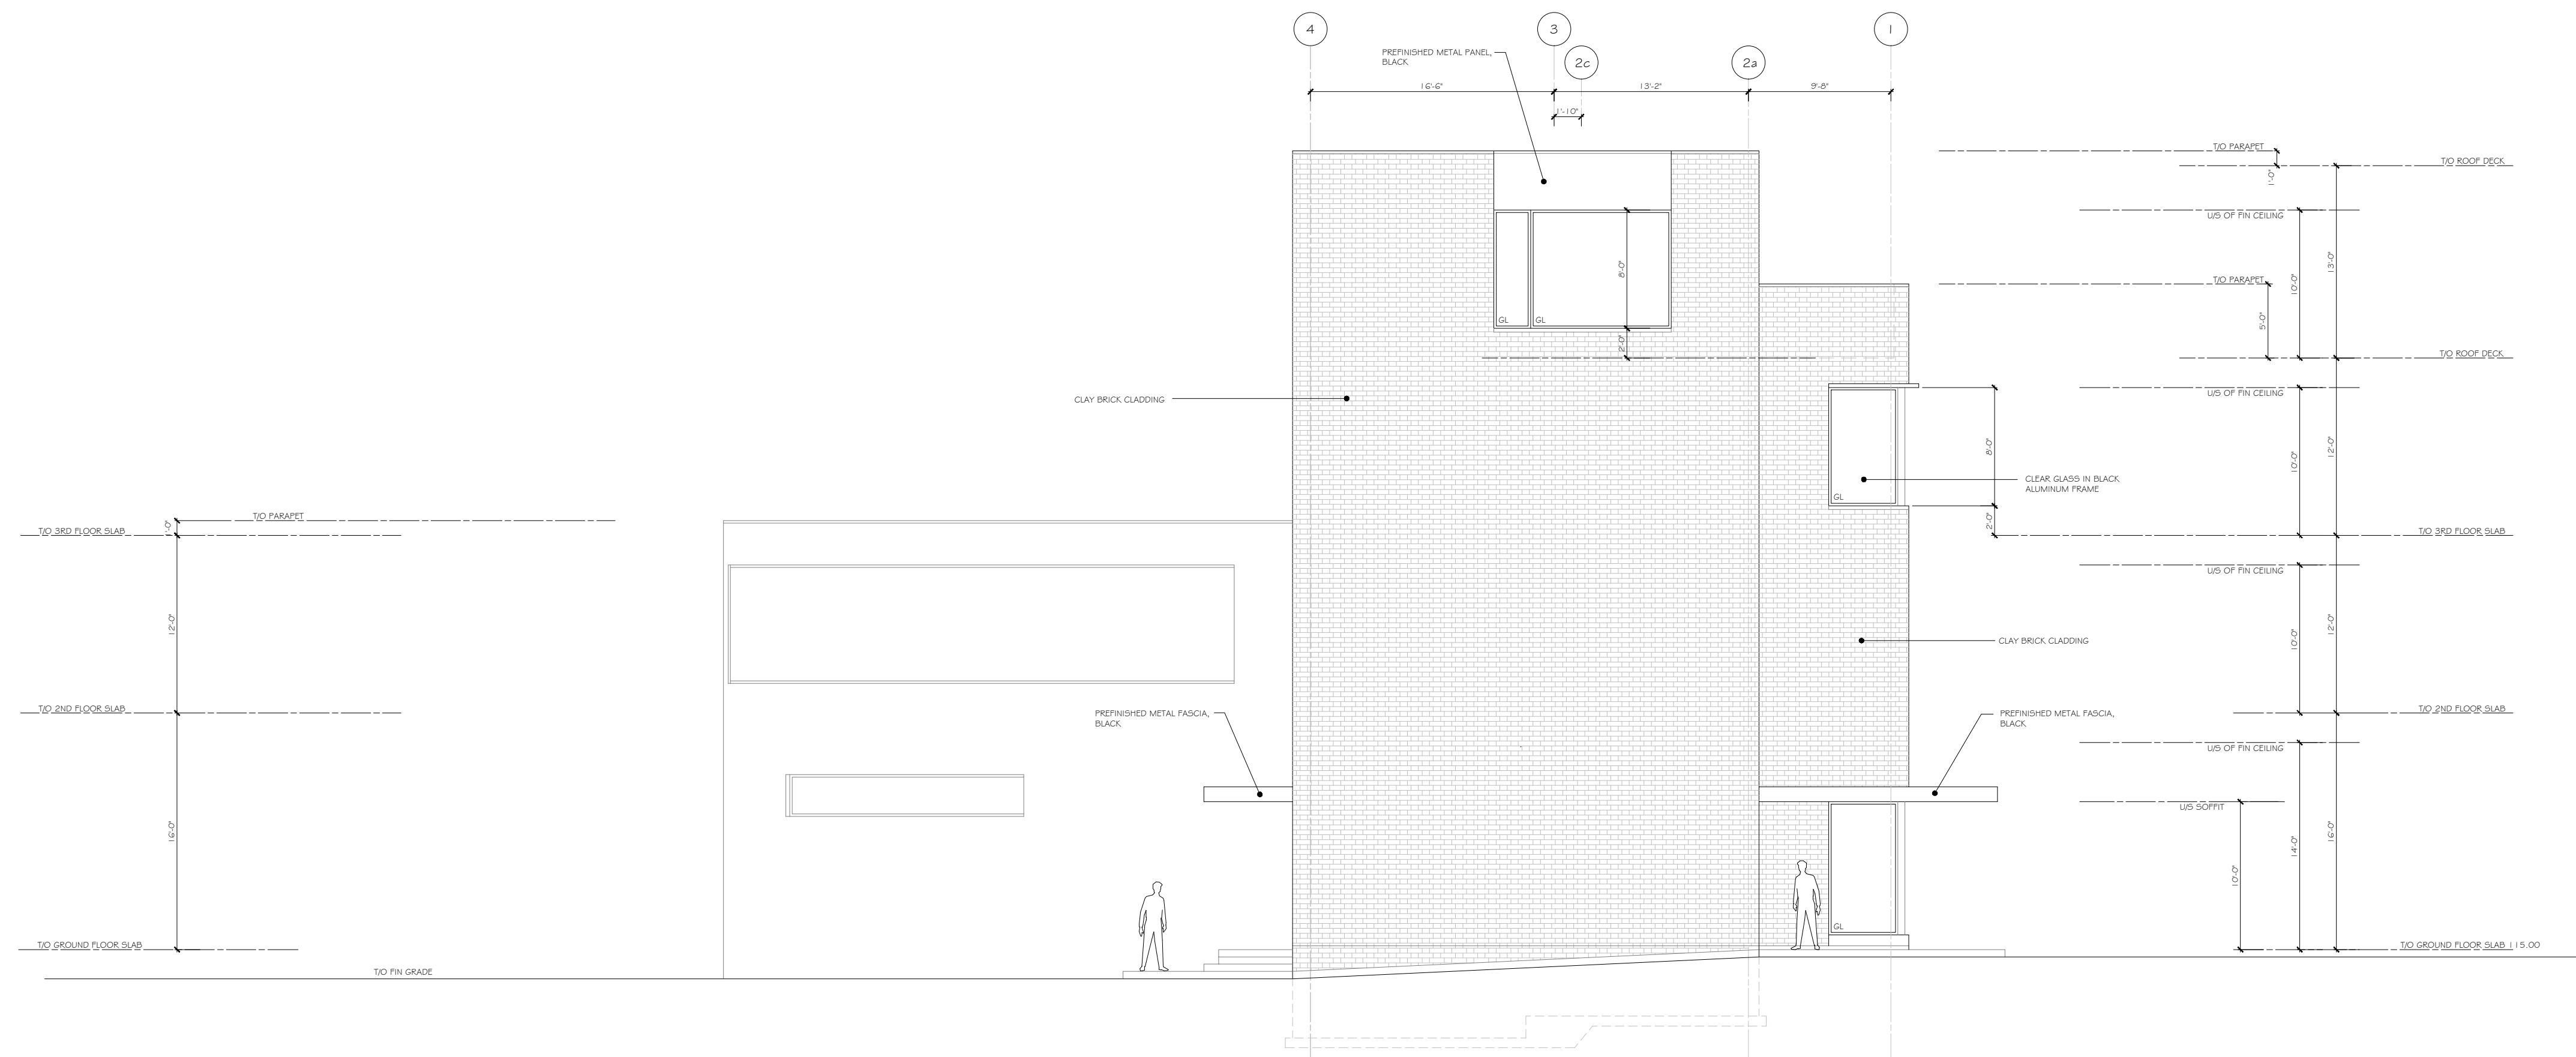

East Elevation  
1/8" = 1'-0"

2  
A-301

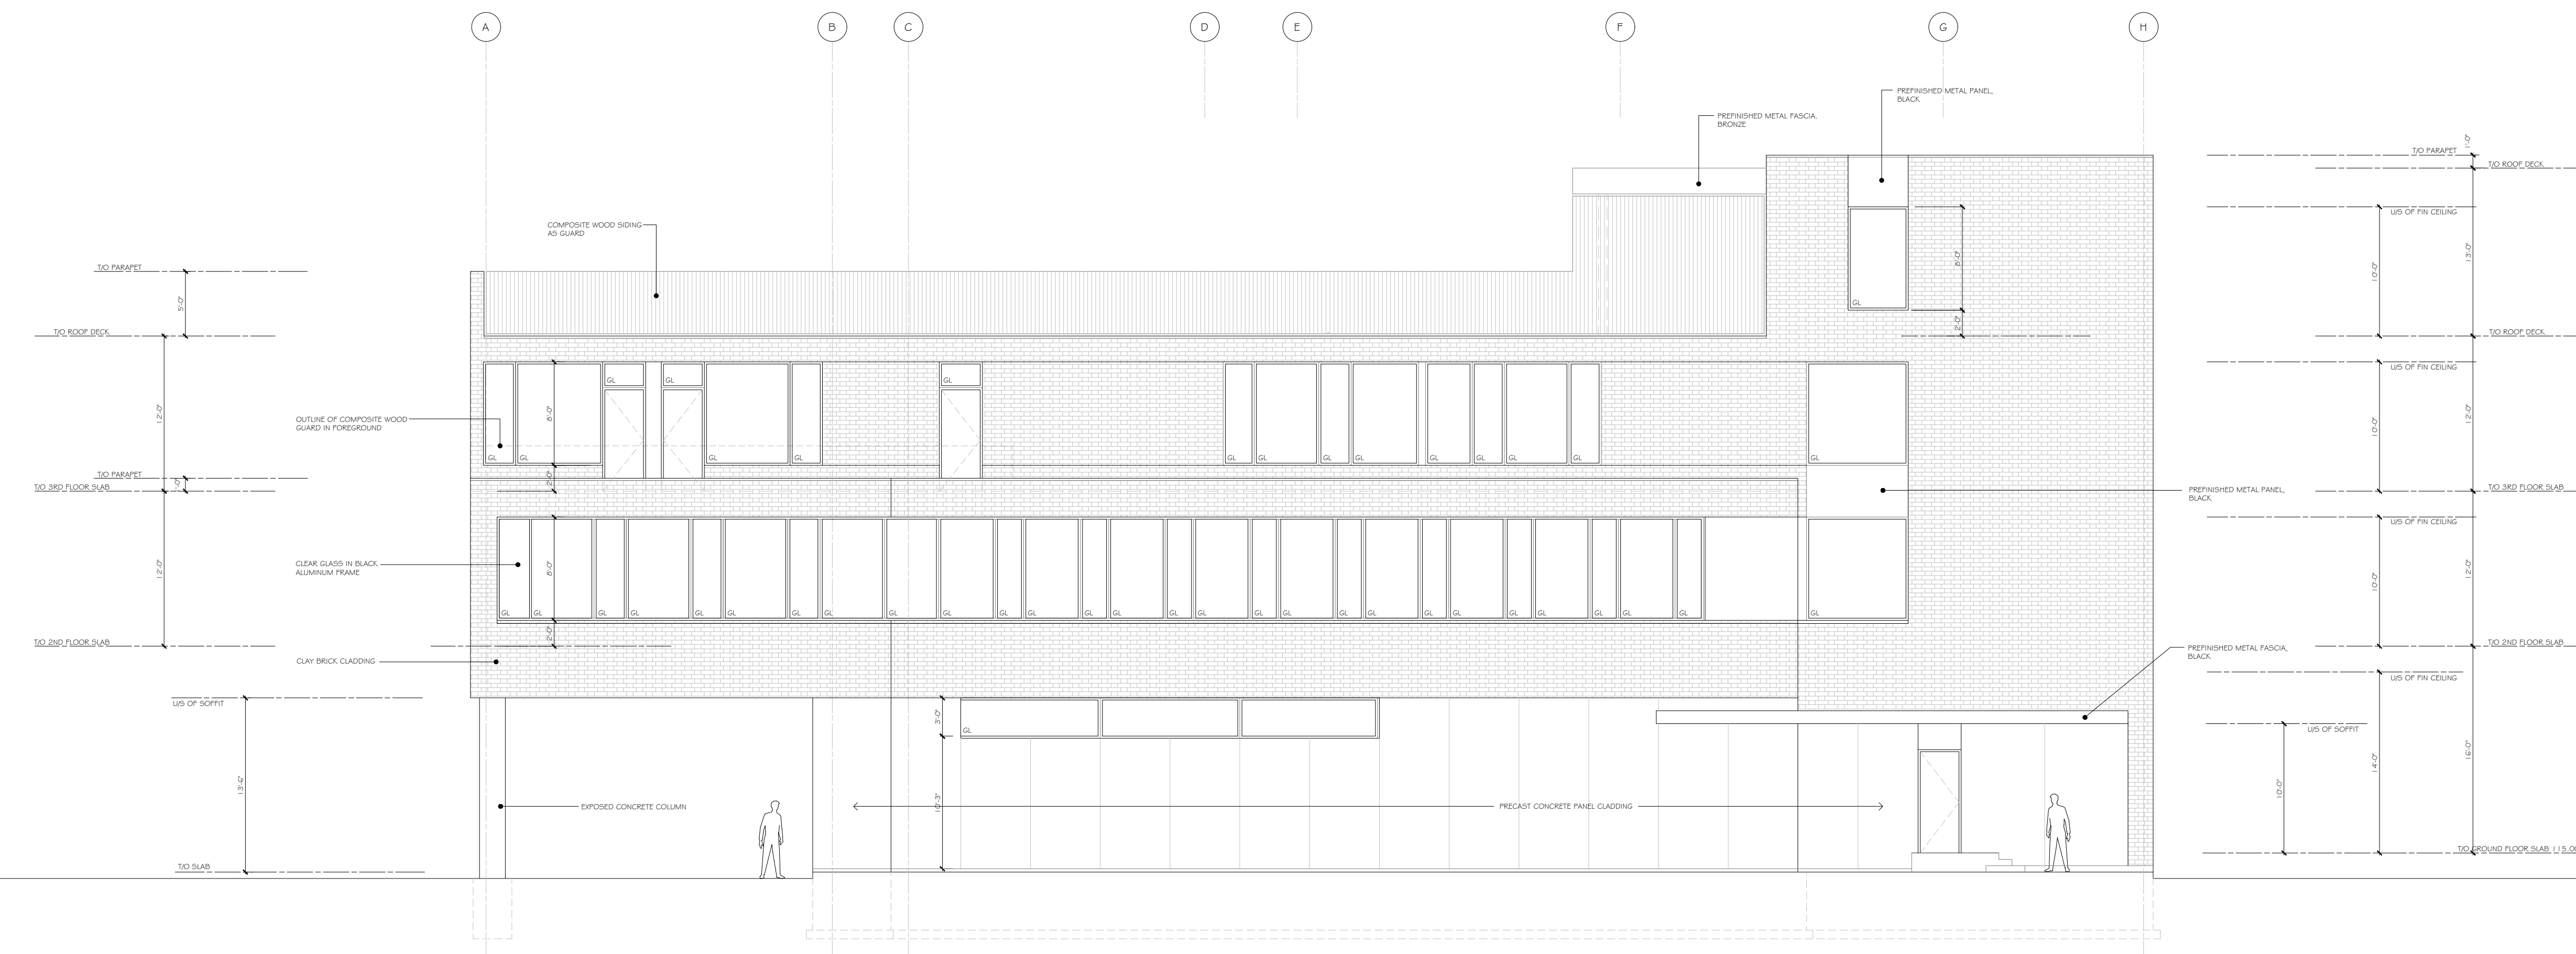

South Elevation  
1/8" = 1'-0"

1  
A-301

General Notes

1	2020-12-10	Issued for Review	-
Date	Description	Initial	

orangeink design inc.

134 Park Lawn Road  
Toronto, ON  
M8Y 1T8

Contact: Tony Diodati  
416-638-0086  
livemodem@orangeink.ca

SITE PLAN APPLICATION

Issued for	2021-04-15
Issue date	
Project No.	20-008
Drawn by	TD
Checked by	-

Commercial Building  
3228 South Service Road

Oakville, Ont.

Project

Elevations

Proposed

Drawing title

A-301

Sheet no.