


EXTERIOR ELEVATION LEGEND

- 101 ALUMINUM COMPOSITE METAL (WHITE)
- 102 GLASS - CURTAIN WALL THERMALLY BROKEN IN ALUMINUM FRAMING
- 103 CONCRETE PANELS (LIGHT GREY)
- 104 ALUMINUM COMPOSITE METAL (VIBRANT RED)
- 105 ARCHITECTURAL MASONRY BLOCK (DARK GREY)
- 106 OVERHEAD DOORS (9' BY 14') - SPIRAL FULL VISION
- 107 METAL DOORS
- 108 GLASS DOORS FRAMED IN THERMALLY BROKEN FRAMES
- 109 3D FEATURE WALL
- 110 CORRUGATED METAL PANELS (GREY) - HORIZONTAL RIBS - HIDDEN FASTENERS
- 111 PREFABRICATED PANELIZED EIFS SYSTEM (DARK GREY)

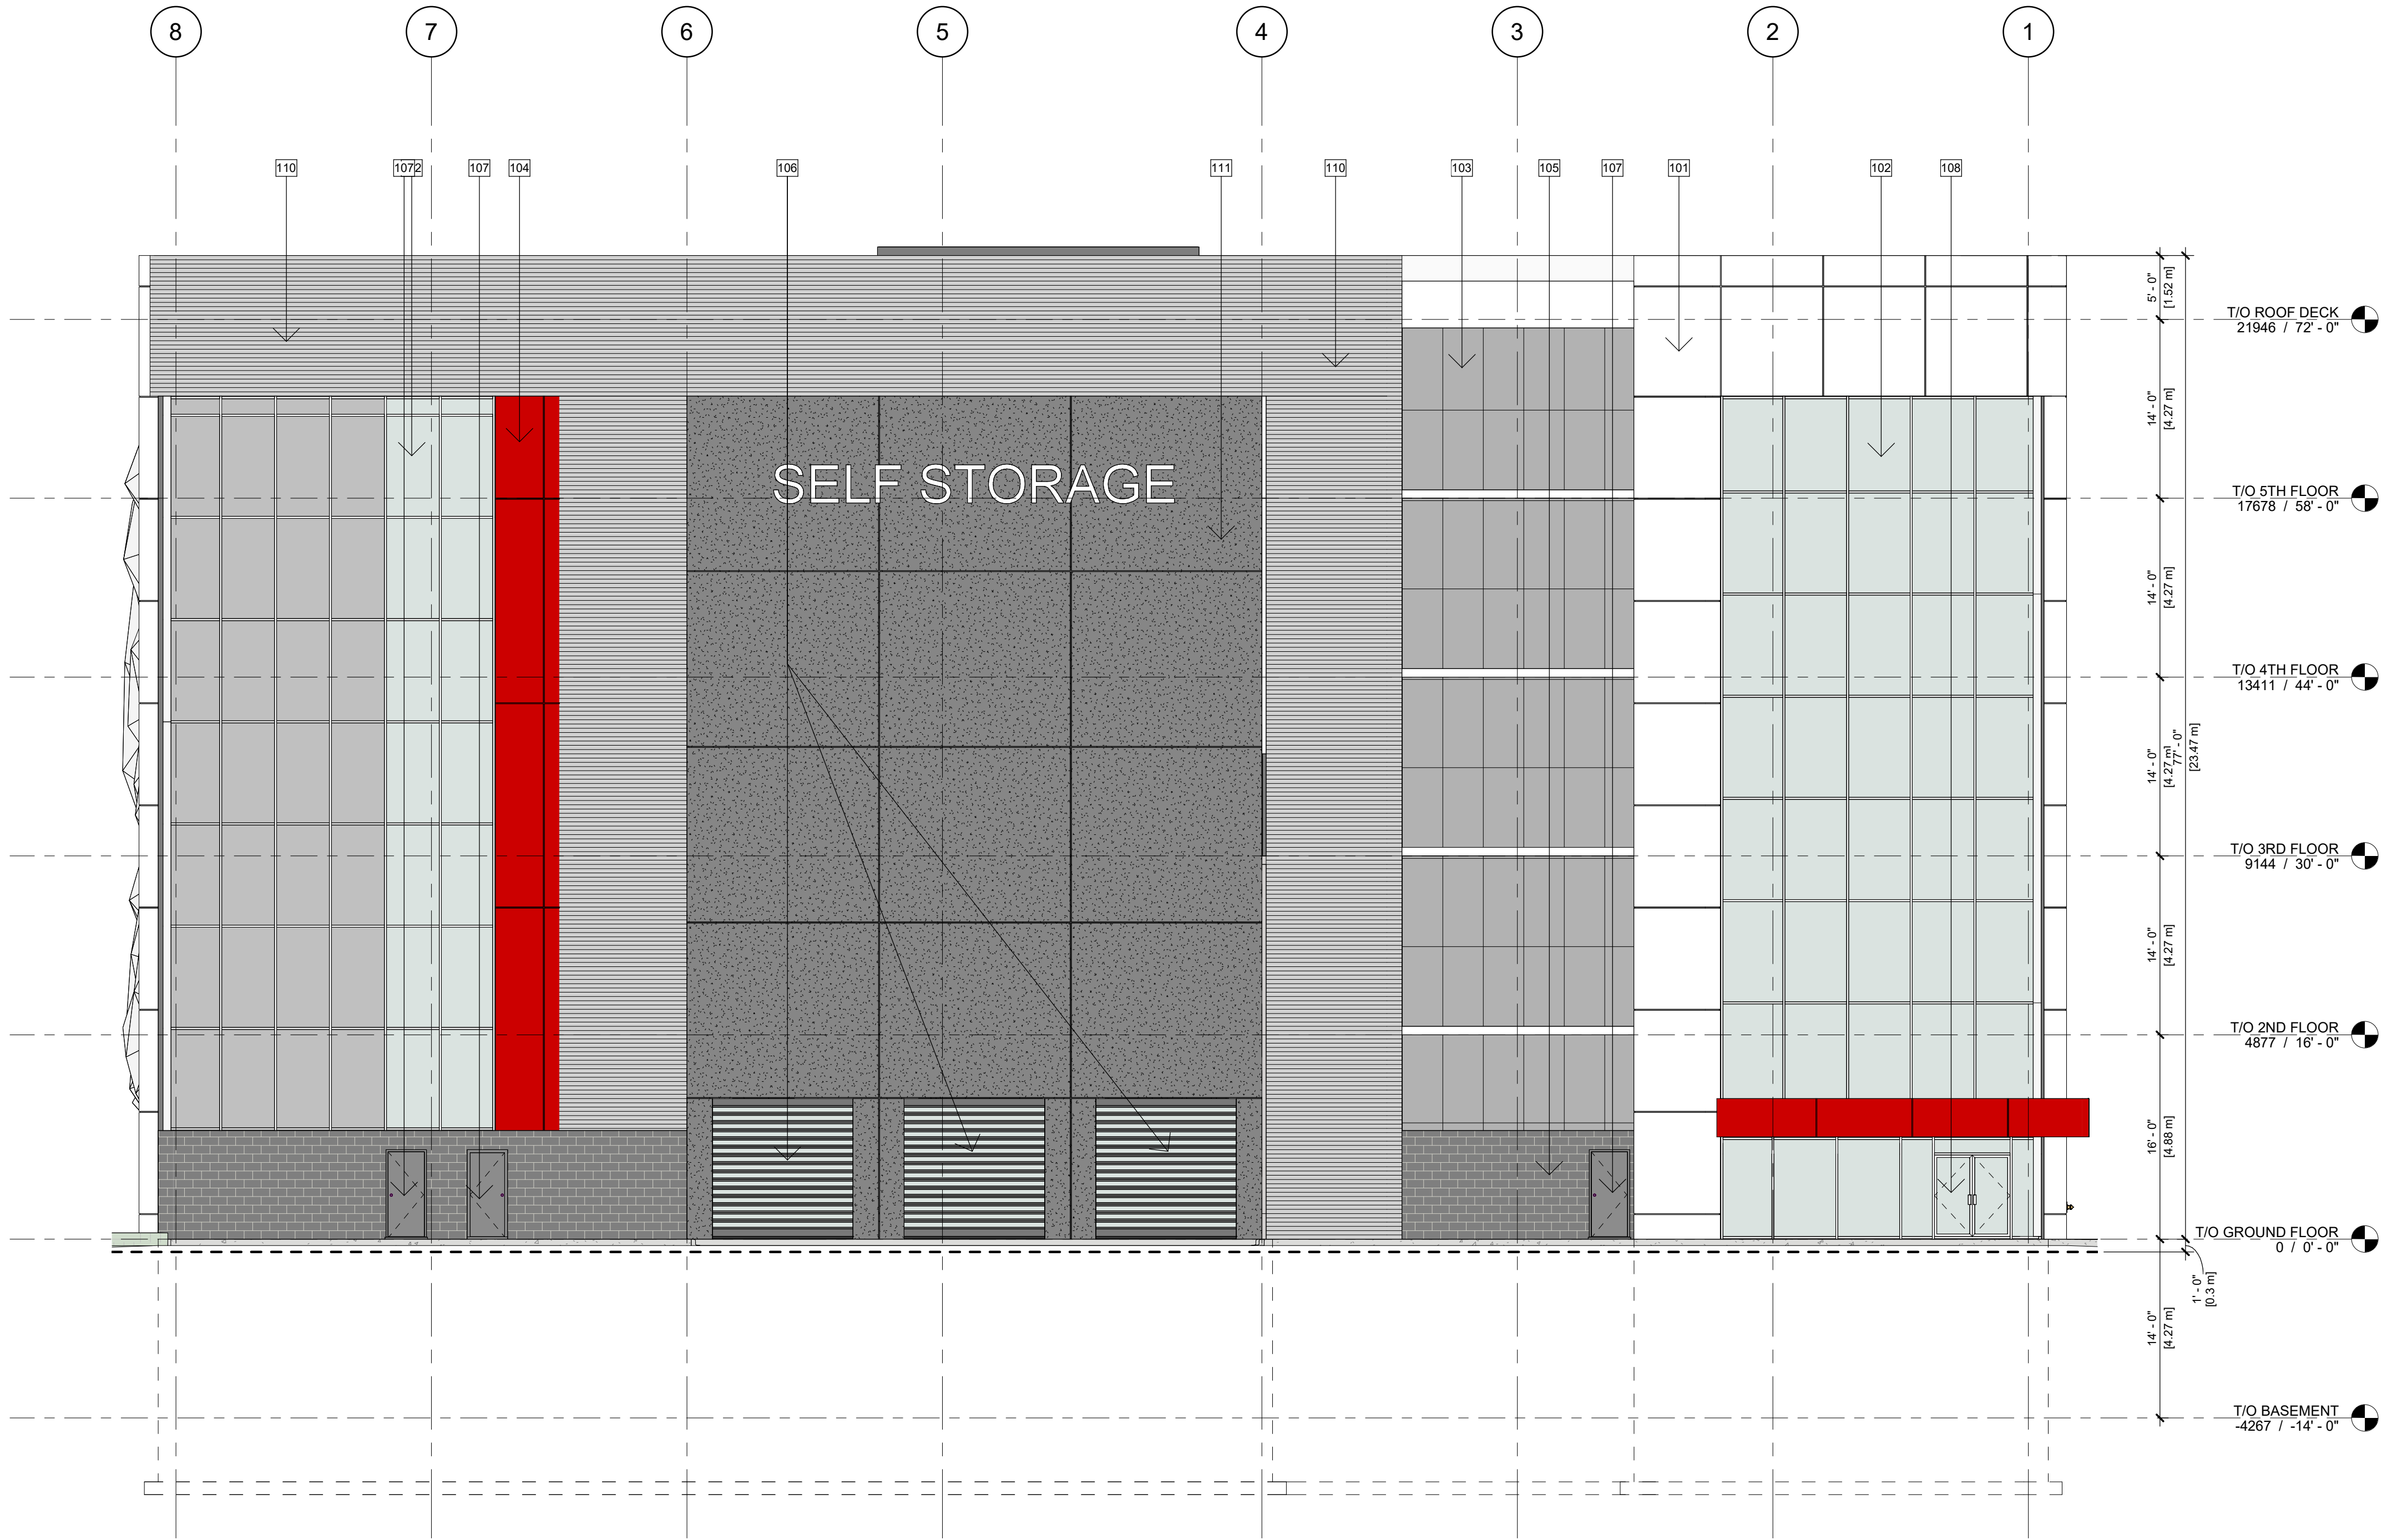

1 NORTH ELEVATION
A300 1 : 100

2	MT	SITE PLAN APPLICATION	25-03-24
1	--	FOR REVIEW	25-02-26
No.	By	Description	Date
			YY-MM-DD

ISSUANCE SCHEDULE

DO NOT SCALE DRAWINGS. USE ONLY DRAWINGS MARKED "ISSUED FOR CONSTRUCTION". VERIFY CONFIGURATIONS & DIMENSIONS ON SITE BEFORE BEGINNING WORK. NOTIFY ARCHITECT IMMEDIATELY OF ANY ERRORS, OMISSIONS OR DISCREPANCIES.

DEVELOPMENT CONSULTANT:

API CONSULTANTS INC.
1464 CORNWALL ROAD, UNIT 7
OAKVILLE, ONTARIO L6J 7W5
P: 905.337.7249



ARCHITECT:

SAPLYS ARCHITECTS INC.
1464 CORNWALL ROAD, UNIT 8
OAKVILLE, ONTARIO L6J 7W5
P: 905.337.7249



CLIENT:

JM HOSPITALITY
8330 WOODBINE AVE.
MARKHAM, ONTARIO
L3R 2N8



PROFESSIONAL CERTIFICATION

PROJECT

IRONOAK SELF STORE
PHASE 1

IRONOAK WAY - BP4
Oakville, Ontario, Canada
Closest Major Intersection: QEW & 9th Line

DRAWING TITLE

NORTH ELEVATION

BY	CHECK	ISSUED FOR
AGR	DB	SITE PLAN APPLICATION
PROJECT NO:	SHEET NO:	
S24-003		
SCALE:		
1 : 100		
ISSUE DATE:		
25-03-24		

A300 2
SHEET
ISSUE No.

EXTERIOR ELEVATION LEGEND

- 101 ALUMINUM COMPOSITE METAL (WHITE)
- 102 GLASS - CURTAIN WALL THERMALLY BROKEN IN ALUMINUM FRAMING
- 103 CONCRETE PANELS (LIGHT GREY)
- 104 ALUMINUM COMPOSITE METAL (VIBRANT RED)
- 105 ARCHITECTURAL MASONRY BLOCK (DARK GREY)
- 106 OVERHEAD DOORS (9' BY 14') - SPIRAL FULL VISION
- 107 METAL DOORS
- 108 GLASS DOORS FRAMED IN THERMALLY BROKEN FRAMES
- 109 3D FEATURE WALL
- 110 CORRUGATED METAL PANELS (GREY) - HORIZONTAL RIBS - HIDDEN FASTENERS
- 111 PREFABRICATED PANELIZED EIFS SYSTEM (DARK GREY)



1	MT	SITE PLAN APPLICATION	25-03-24
No.	By	Description	Date
			YY-MM-DD

ISSUANCE SCHEDULE

DO NOT SCALE DRAWINGS. USE ONLY DRAWINGS MARKED "ISSUED FOR CONSTRUCTION". VERIFY CONFIGURATIONS & DIMENSIONS ON SITE BEFORE BEGINNING WORK. NOTIFY ARCHITECT IMMEDIATELY OF ANY ERRORS, OMISSIONS OR DISCREPANCIES.

DEVELOPMENT CONSULTANT:

API CONSULTANTS INC.
1464 CORNWALL ROAD, UNIT 7
OAKVILLE, ONTARIO L6J 7W5
P: 905.337.7249



ARCHITECT:

SAPLYS ARCHITECTS INC.
1464 CORNWALL ROAD, UNIT 8
OAKVILLE, ONTARIO L6J 7W5
P: 905.337.7249



CLIENT:

JM HOSPITALITY
8330 WOODBINE AVE.
MARKHAM, ONTARIO
L3R 2N8



PROFESSIONAL CERTIFICATION

PROJECT

IRONOAK SELF STORE
PHASE 1

IRONOAK WAY - BP4
Oakville, Ontario, Canada
Closest Major Intersection: QEW & 9th Line

DRAWING TITLE

SOUTH ELEVATION

BY	CHECK	ISSUED FOR
AGR	DB	SITE PLAN APPLICATION
PROJECT NO.:	SHEET NO.:	
S24-003		
SCALE:		
1 : 100		
ISSUE DATE:		
25-03-24		


A301 1
SHEET
ISSUE No.

© SAPLYS ARCHITECTS INC.


1 SOUTH ELEVATION
A301 1 : 100

EXTERIOR ELEVATION LEGEND

- 101 ALUMINUM COMPOSITE METAL (WHITE)
- 102 GLASS - CURTAIN WALL THERMALLY BROKEN IN ALUMINUM FRAMING
- 103 CONCRETE PANELS (LIGHT GREY)
- 104 ALUMINUM COMPOSITE METAL (VIBRANT RED)
- 105 ARCHITECTURAL MASONRY BLOCK (DARK GREY)
- 106 OVERHEAD DOORS (9' BY 14') - SPIRAL FULL VISION
- 107 METAL DOORS
- 108 GLASS DOORS FRAMED IN THERMALLY BROKEN FRAMES
- 109 3D FEATURE WALL
- 110 CORRUGUGATED METAL PANELS (GREY) - HORIZONTAL RIBS - HIDDEN FASTENERS
- 111 PREFABRICATED PANELIZED EIFS SYSTEM (DARK GREY)

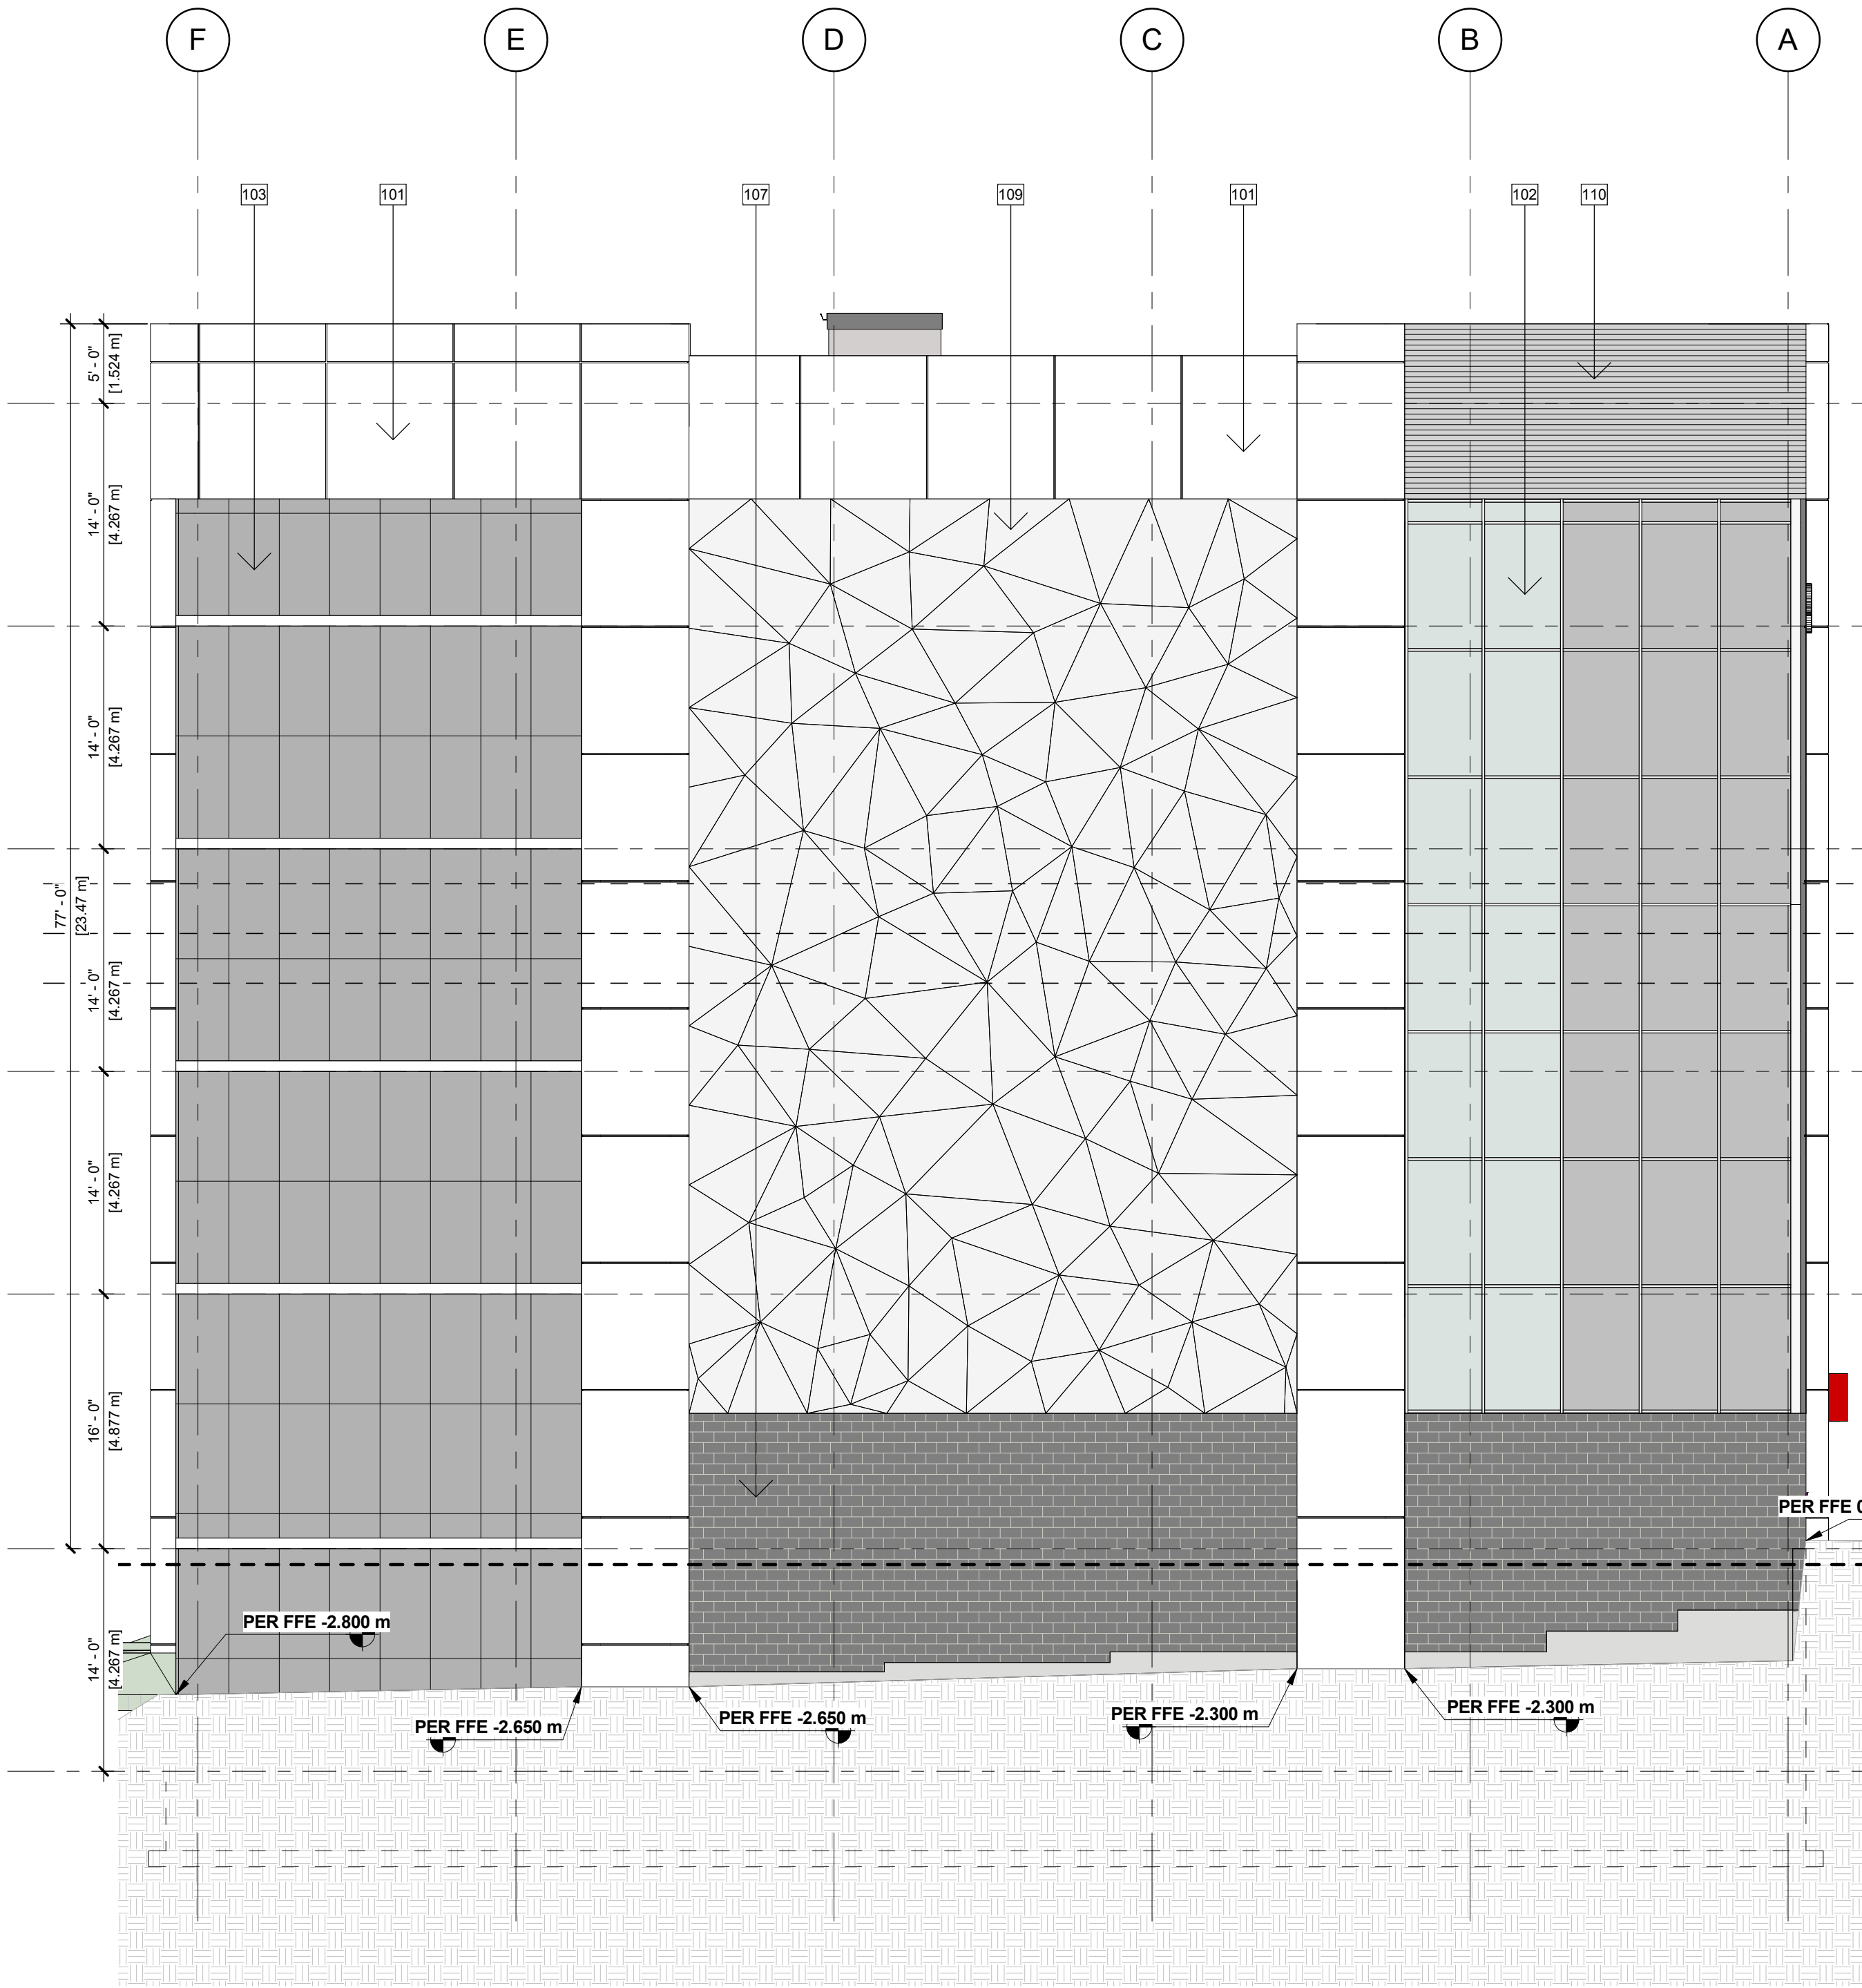

1 EAST ELEVATION
A302 1 : 100

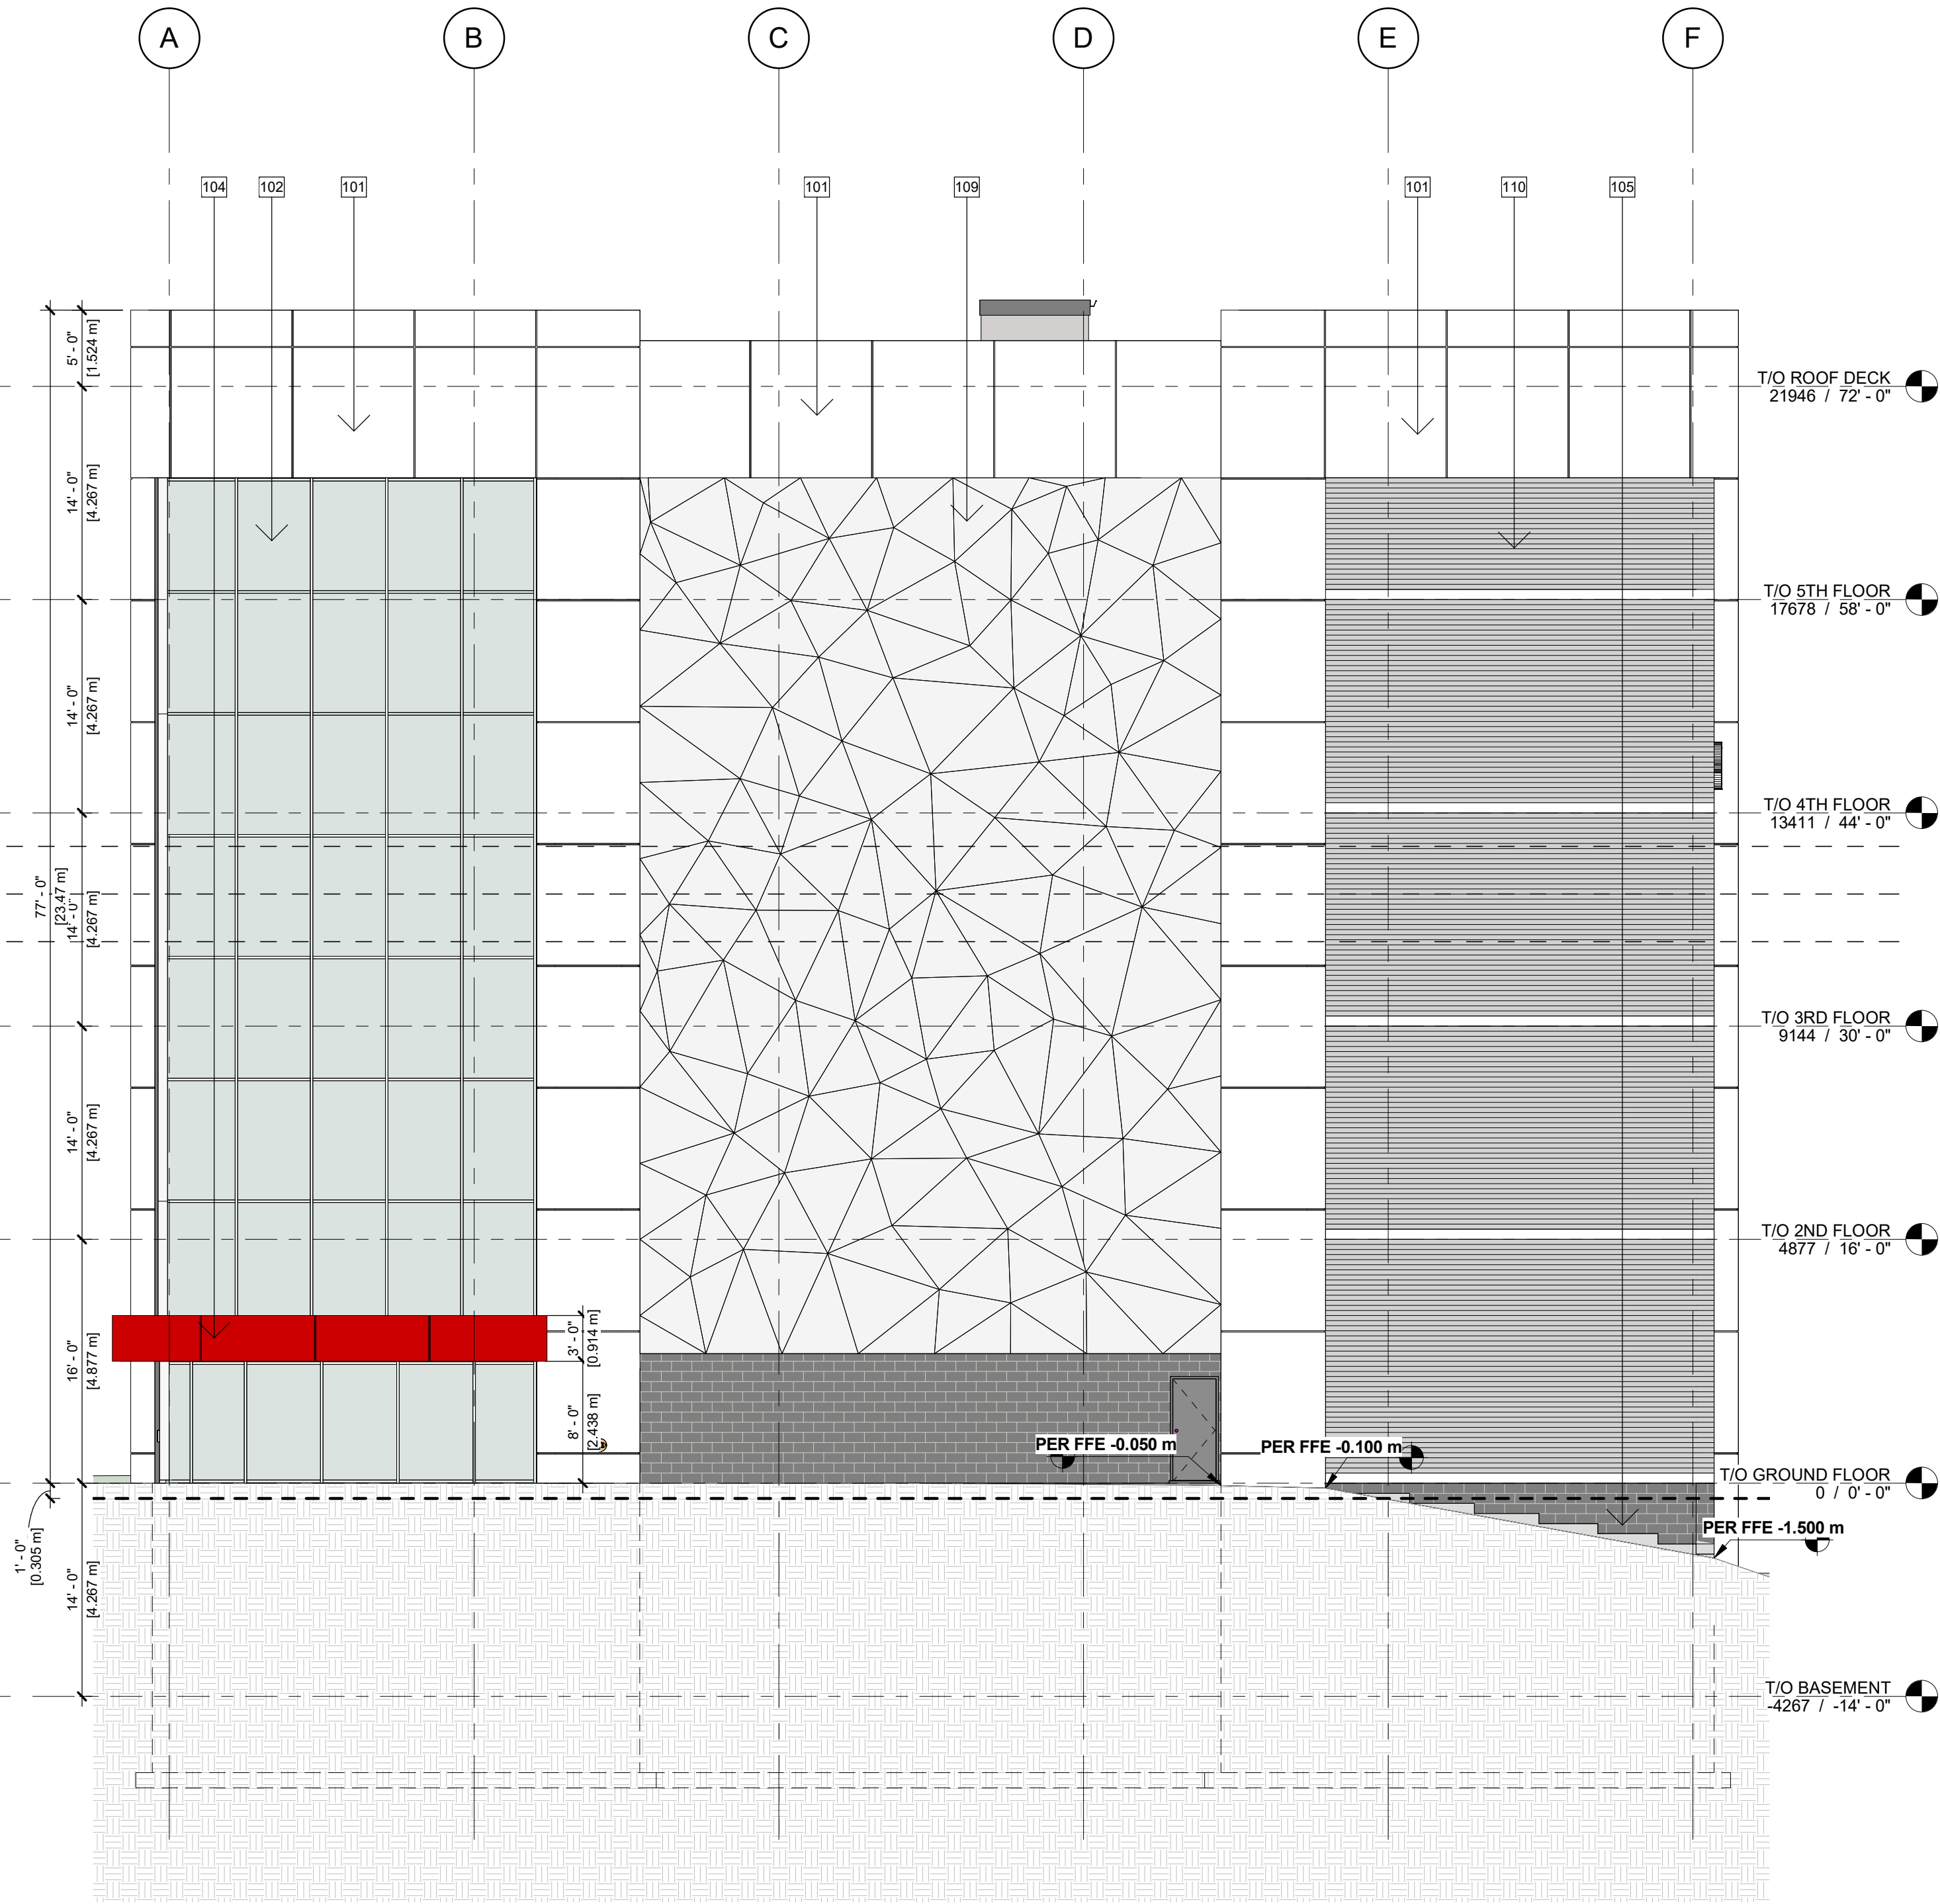

2 WEST ELEVATION
A302 1 : 100

No.	By	Description	Date
1	MT	SITE PLAN APPLICATION	25-03-24
ISSUANCE SCHEDULE			

DO NOT SCALE DRAWINGS. USE ONLY DRAWINGS MARKED "ISSUED FOR CONSTRUCTION". VERIFY CONFIGURATIONS & DIMENSIONS ON SITE BEFORE BEGINNING WORK. NOTIFY ARCHITECT IMMEDIATELY OF ANY ERRORS, OMISSIONS OR DISCREPANCIES.

DEVELOPMENT CONSULTANT:
API CONSULTANTS INC.
1464 CORNWALL ROAD, UNIT 7
OAKVILLE, ONTARIO L6J 7W5
P: 905.337.7249



ARCHITECT:
SAPLYS ARCHITECTS INC.
1464 CORNWALL ROAD, UNIT 8
OAKVILLE, ONTARIO L6J 7W5
P: 905.337.7249



CLIENT:
JM HOSPITALITY
8330 WOODBINE AVE.
MARKHAM, ONTARIO
L3R 2N8



PROJECT
IRONOAK SELF STORE
PHASE 1

IRONOAK WAY - BP4
Oakville, Ontario, Canada
Closest Major Intersection: QEW & 9th Line

DRAWING TITLE
EAST & WEST
ELEVATIONS

BY AGR	CHECK DB	ISSUED FOR SITE PLAN APPLICATION
PROJECT NO.: S24-003	SHEET NO.:	
SCALE: 1 : 100	A302	
ISSUE DATE: 25-03-24	1 SHEET ISSUE NO.	