




78-80-82 TRAFALGAR ROAD
OAKVILLE, ON

| | |
|-----------------------|---------------------|
| SCALE: N.T.S. | PAGE: A.6 |
| DATE: FEB. 3, 2014 | A.6 |
| BY: G. C. | |

Plans and drawings approved pursuant to the Planning Act.
 APR 10 2015
R. Smith
 Planning Services Department
 Town of Oakville

Brick to match dwelling dm

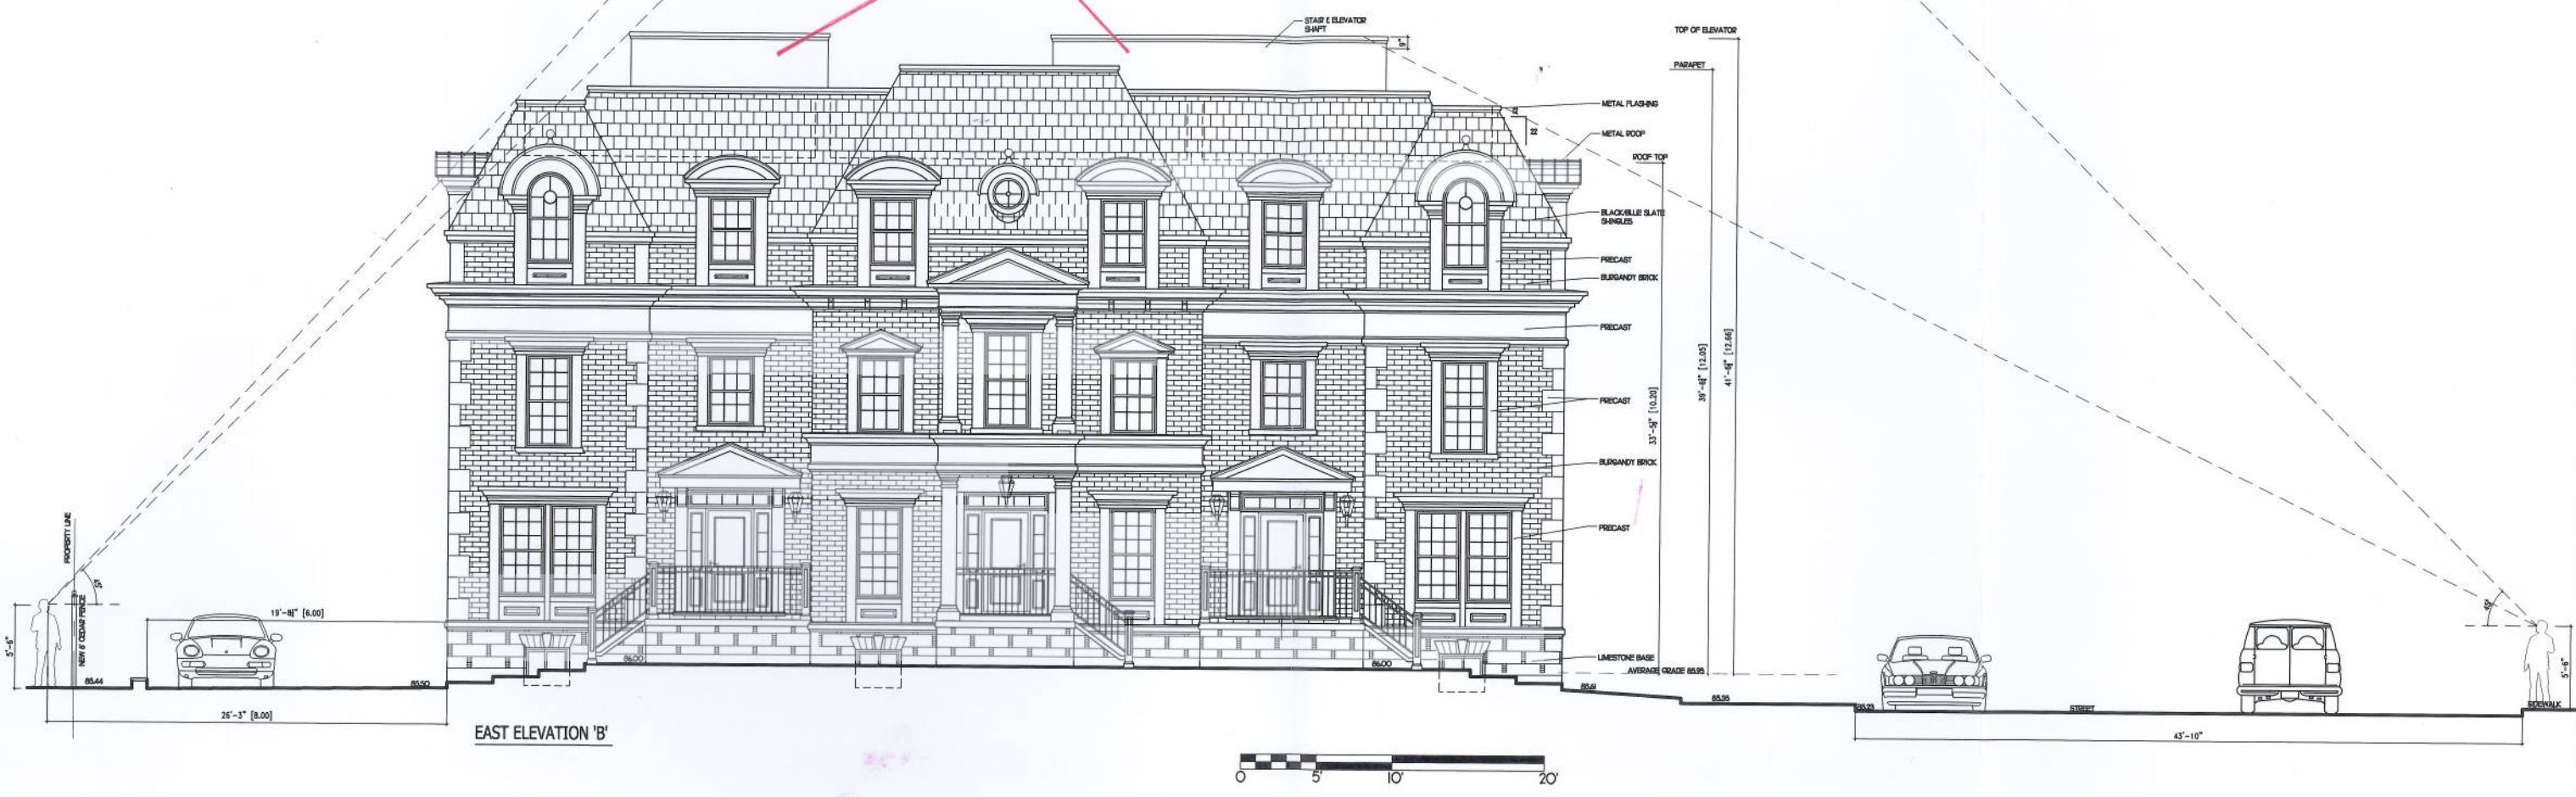


EAST ELEVATION 'B'



78-80-82 TRAFALGAR ROAD
 OAKVILLE, ON


| | |
|-----------------------|---------------------|
| SCALE: N.T.S. | PAGE: A.6 |
| DATE: FEB. 3, 2014 | |
| BY: G. C. | |

Plans and drawings approved pursuant to the Planning Act.
 APR 10 2014
R. Smith
 Planning Services Department
 Town of Oakville

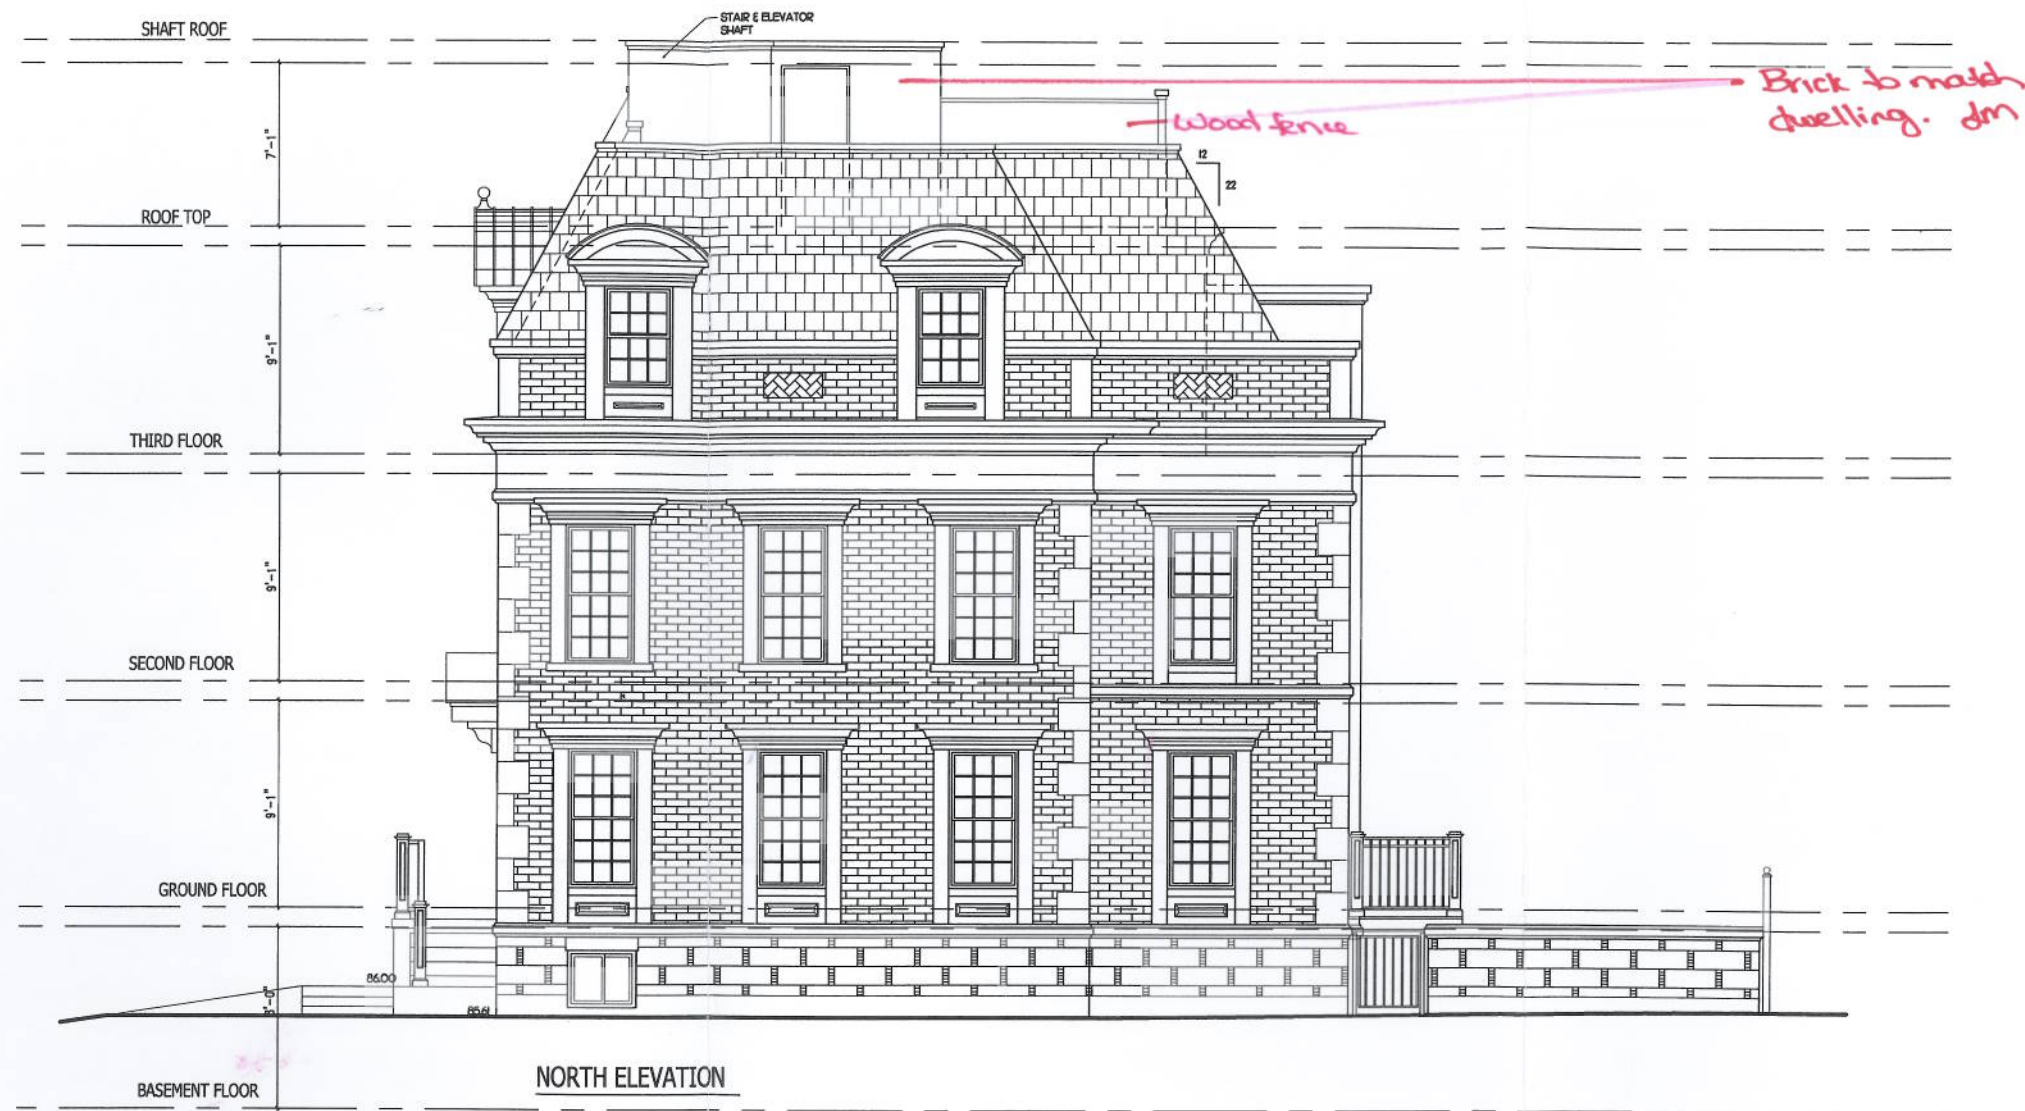

78-80-82 TRAFALGAR ROAD
 OAKVILLE, ON

| | |
|------------------------|---------------------|
| SCALE: 1/8" = 1'-0" | PAGE: A.8 |
| DATE: FEB. 8, 2014 | |
| BY: G. CASTILLO | |

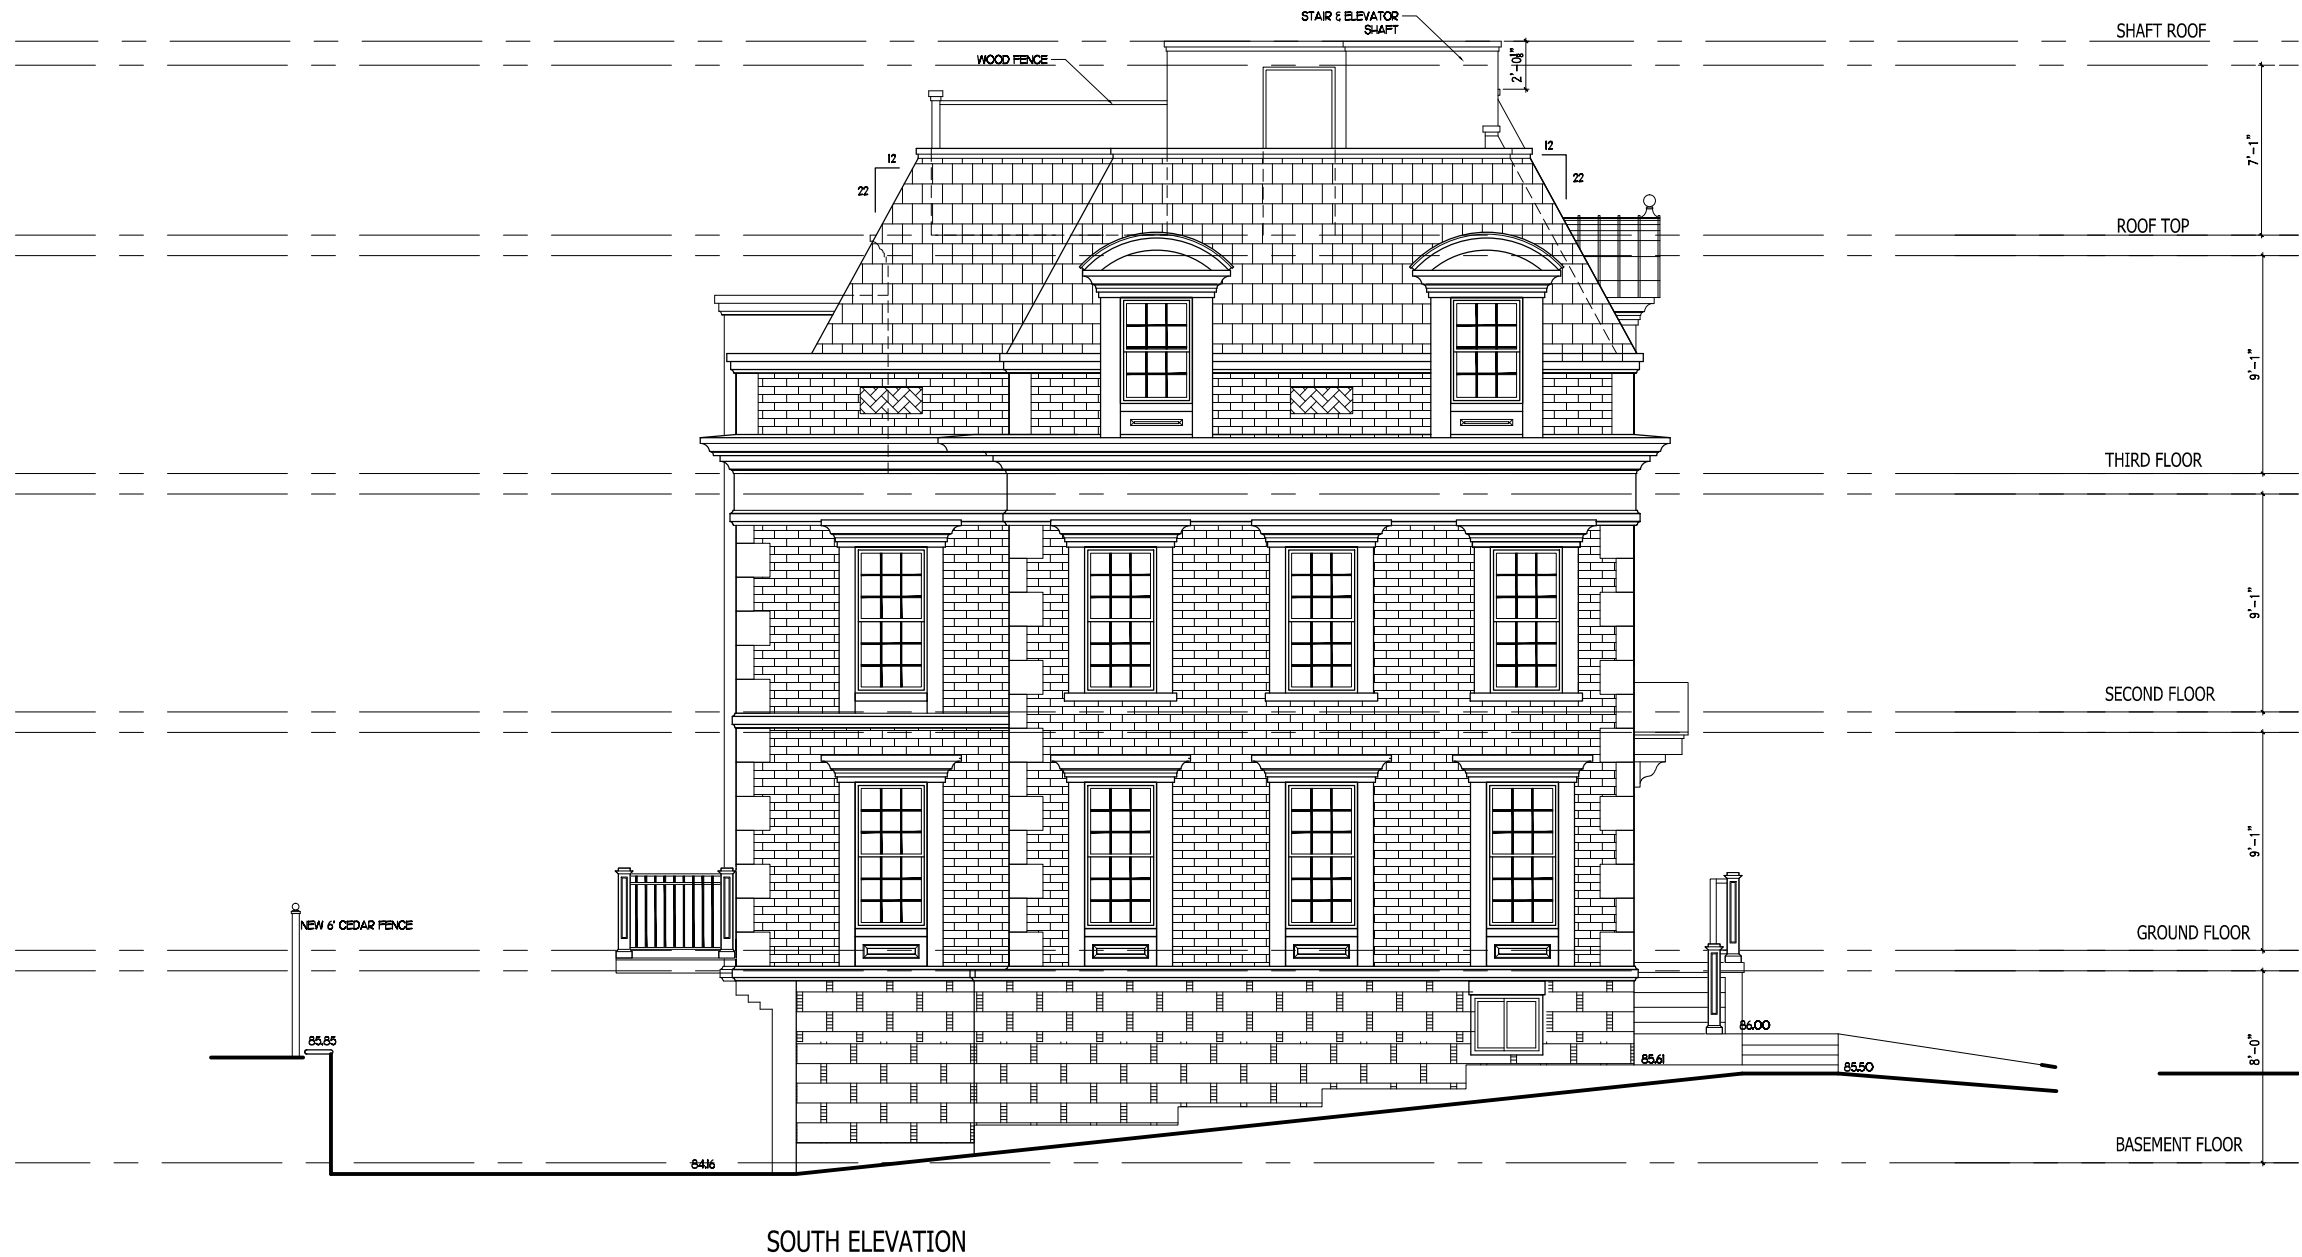



78-80-82 TRAFALGAR ROAD
OAKVILLE, ON

| | |
|------------------------|---------------------|
| SCALE: 1/8" = 1'-0" | PAGE: A.7 |
| DATE: FEB. 3, 2014 | A.7 |
| BY: G. C. | |

Plans and drawings approved pursuant to the Planning Act.
APR 10 2015
Planning Services Department
Town of Oakville

Brick to match dwelling 8m

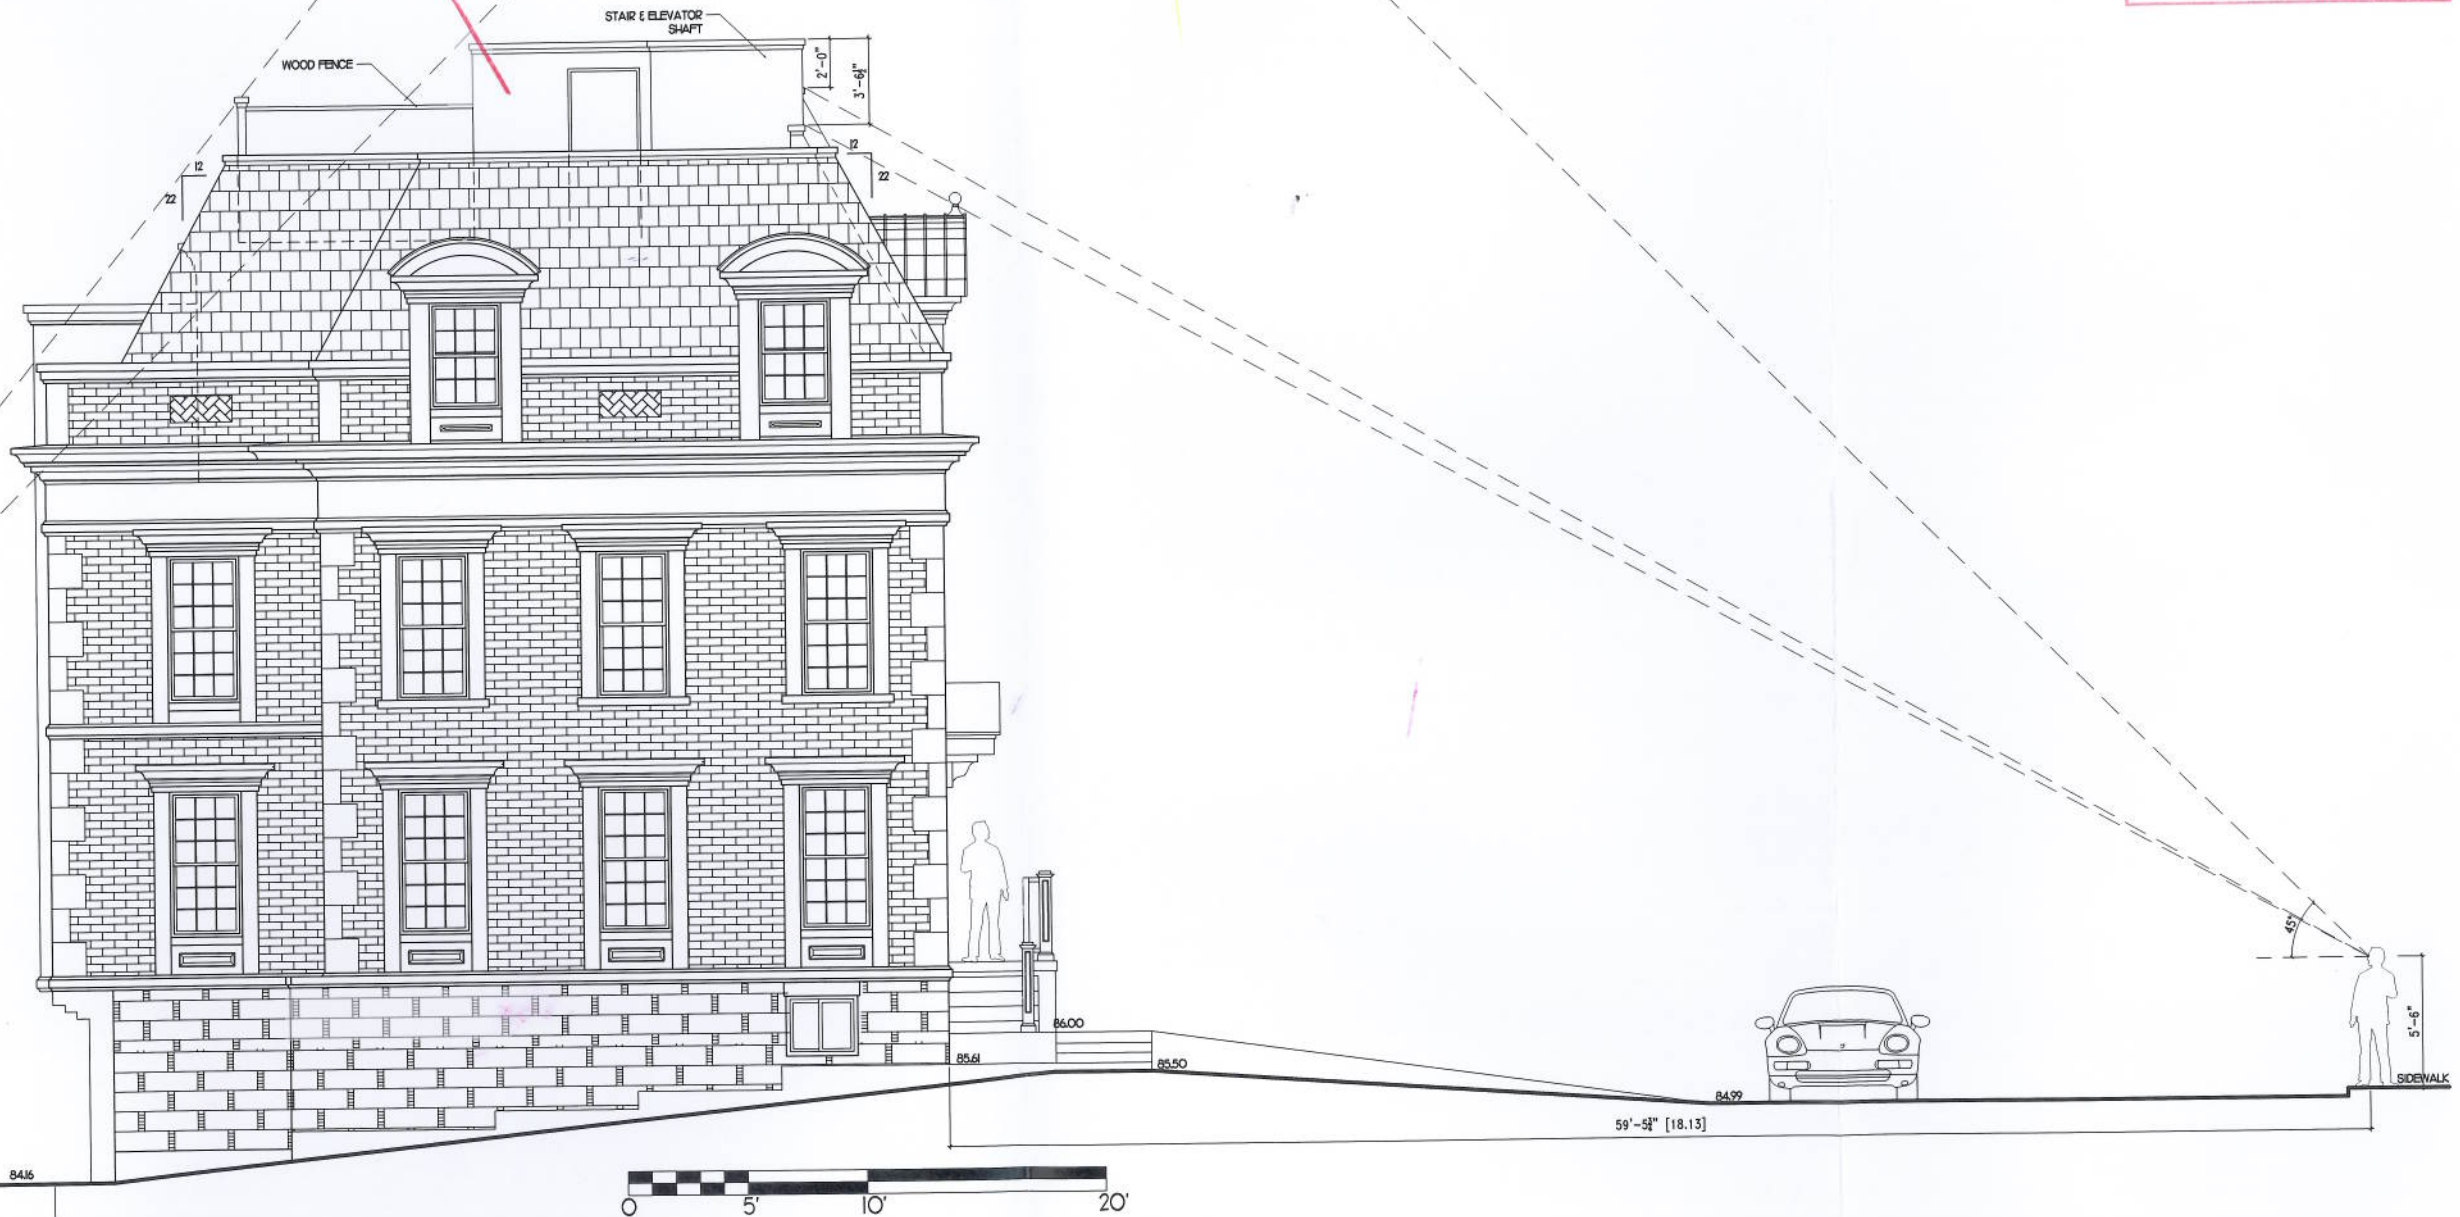

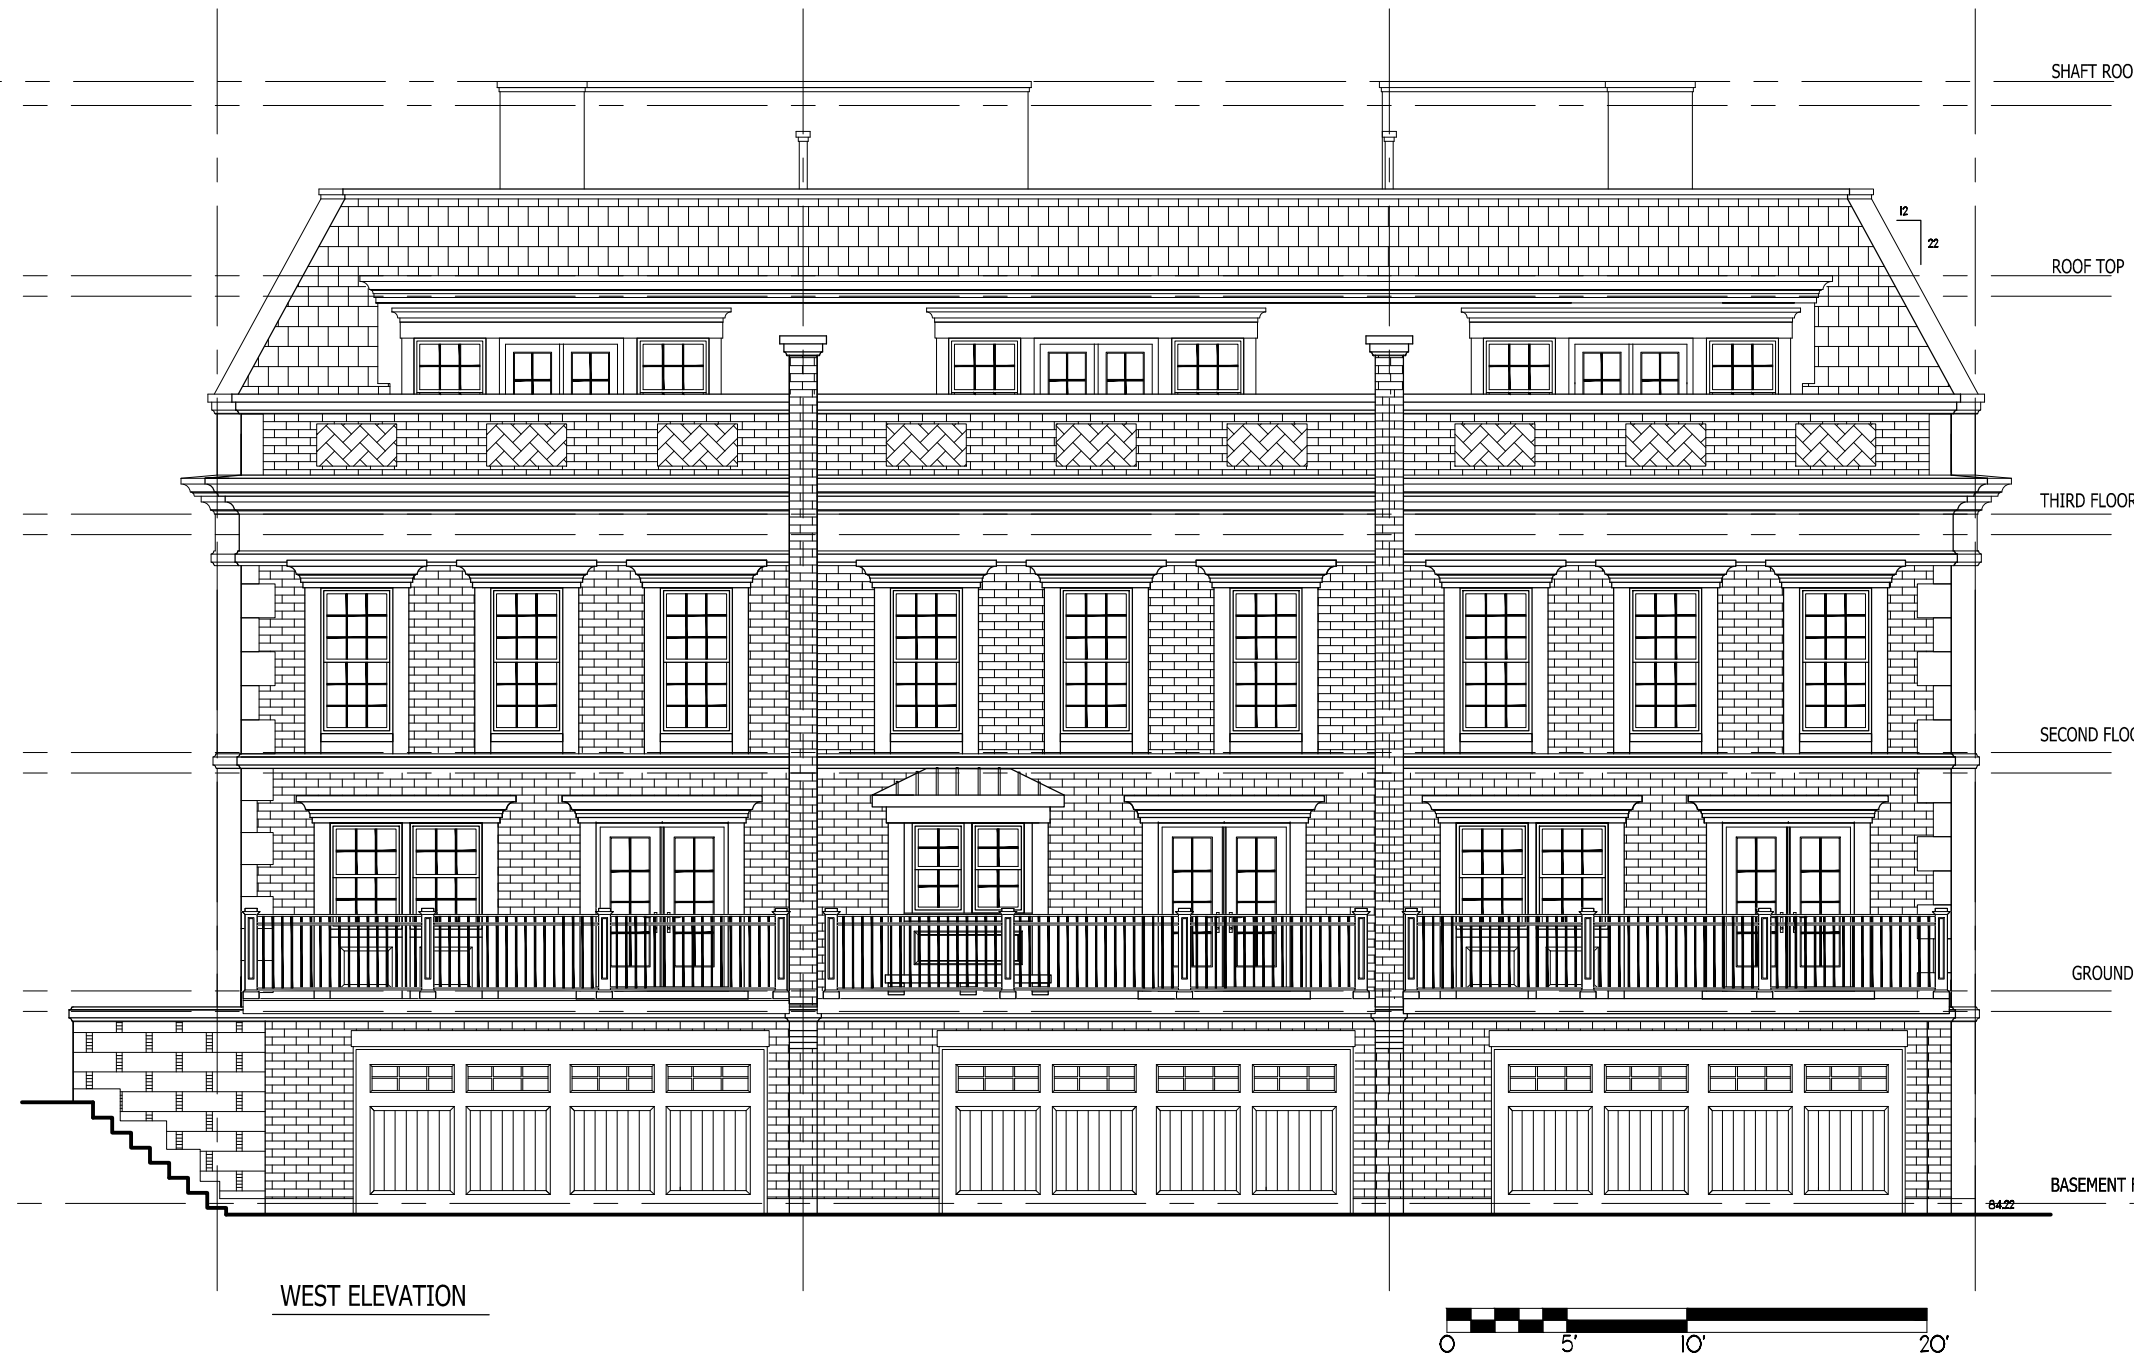

78-80-82 TRAFALGAR ROAD
OAKVILLE, ON

| | |
|------------------------|---------------------|
| SCALE: 1/8" = 1'-0" | PAGE: A.9 |
| DATE: FEB. 3, 2014 | |
| BY: G. CASTILLO | |

Brick to match dwelling. dm

Plans and drawings approved pursuant to the Planning Act.
APR 10 2015
Planning Services Department
Town of Oakville



SHAFT ROO

ROOF TOP

THIRD FLOOR

SECOND FLOOR

GROUND

BASEMENT 1

WEST ELEVATION

