




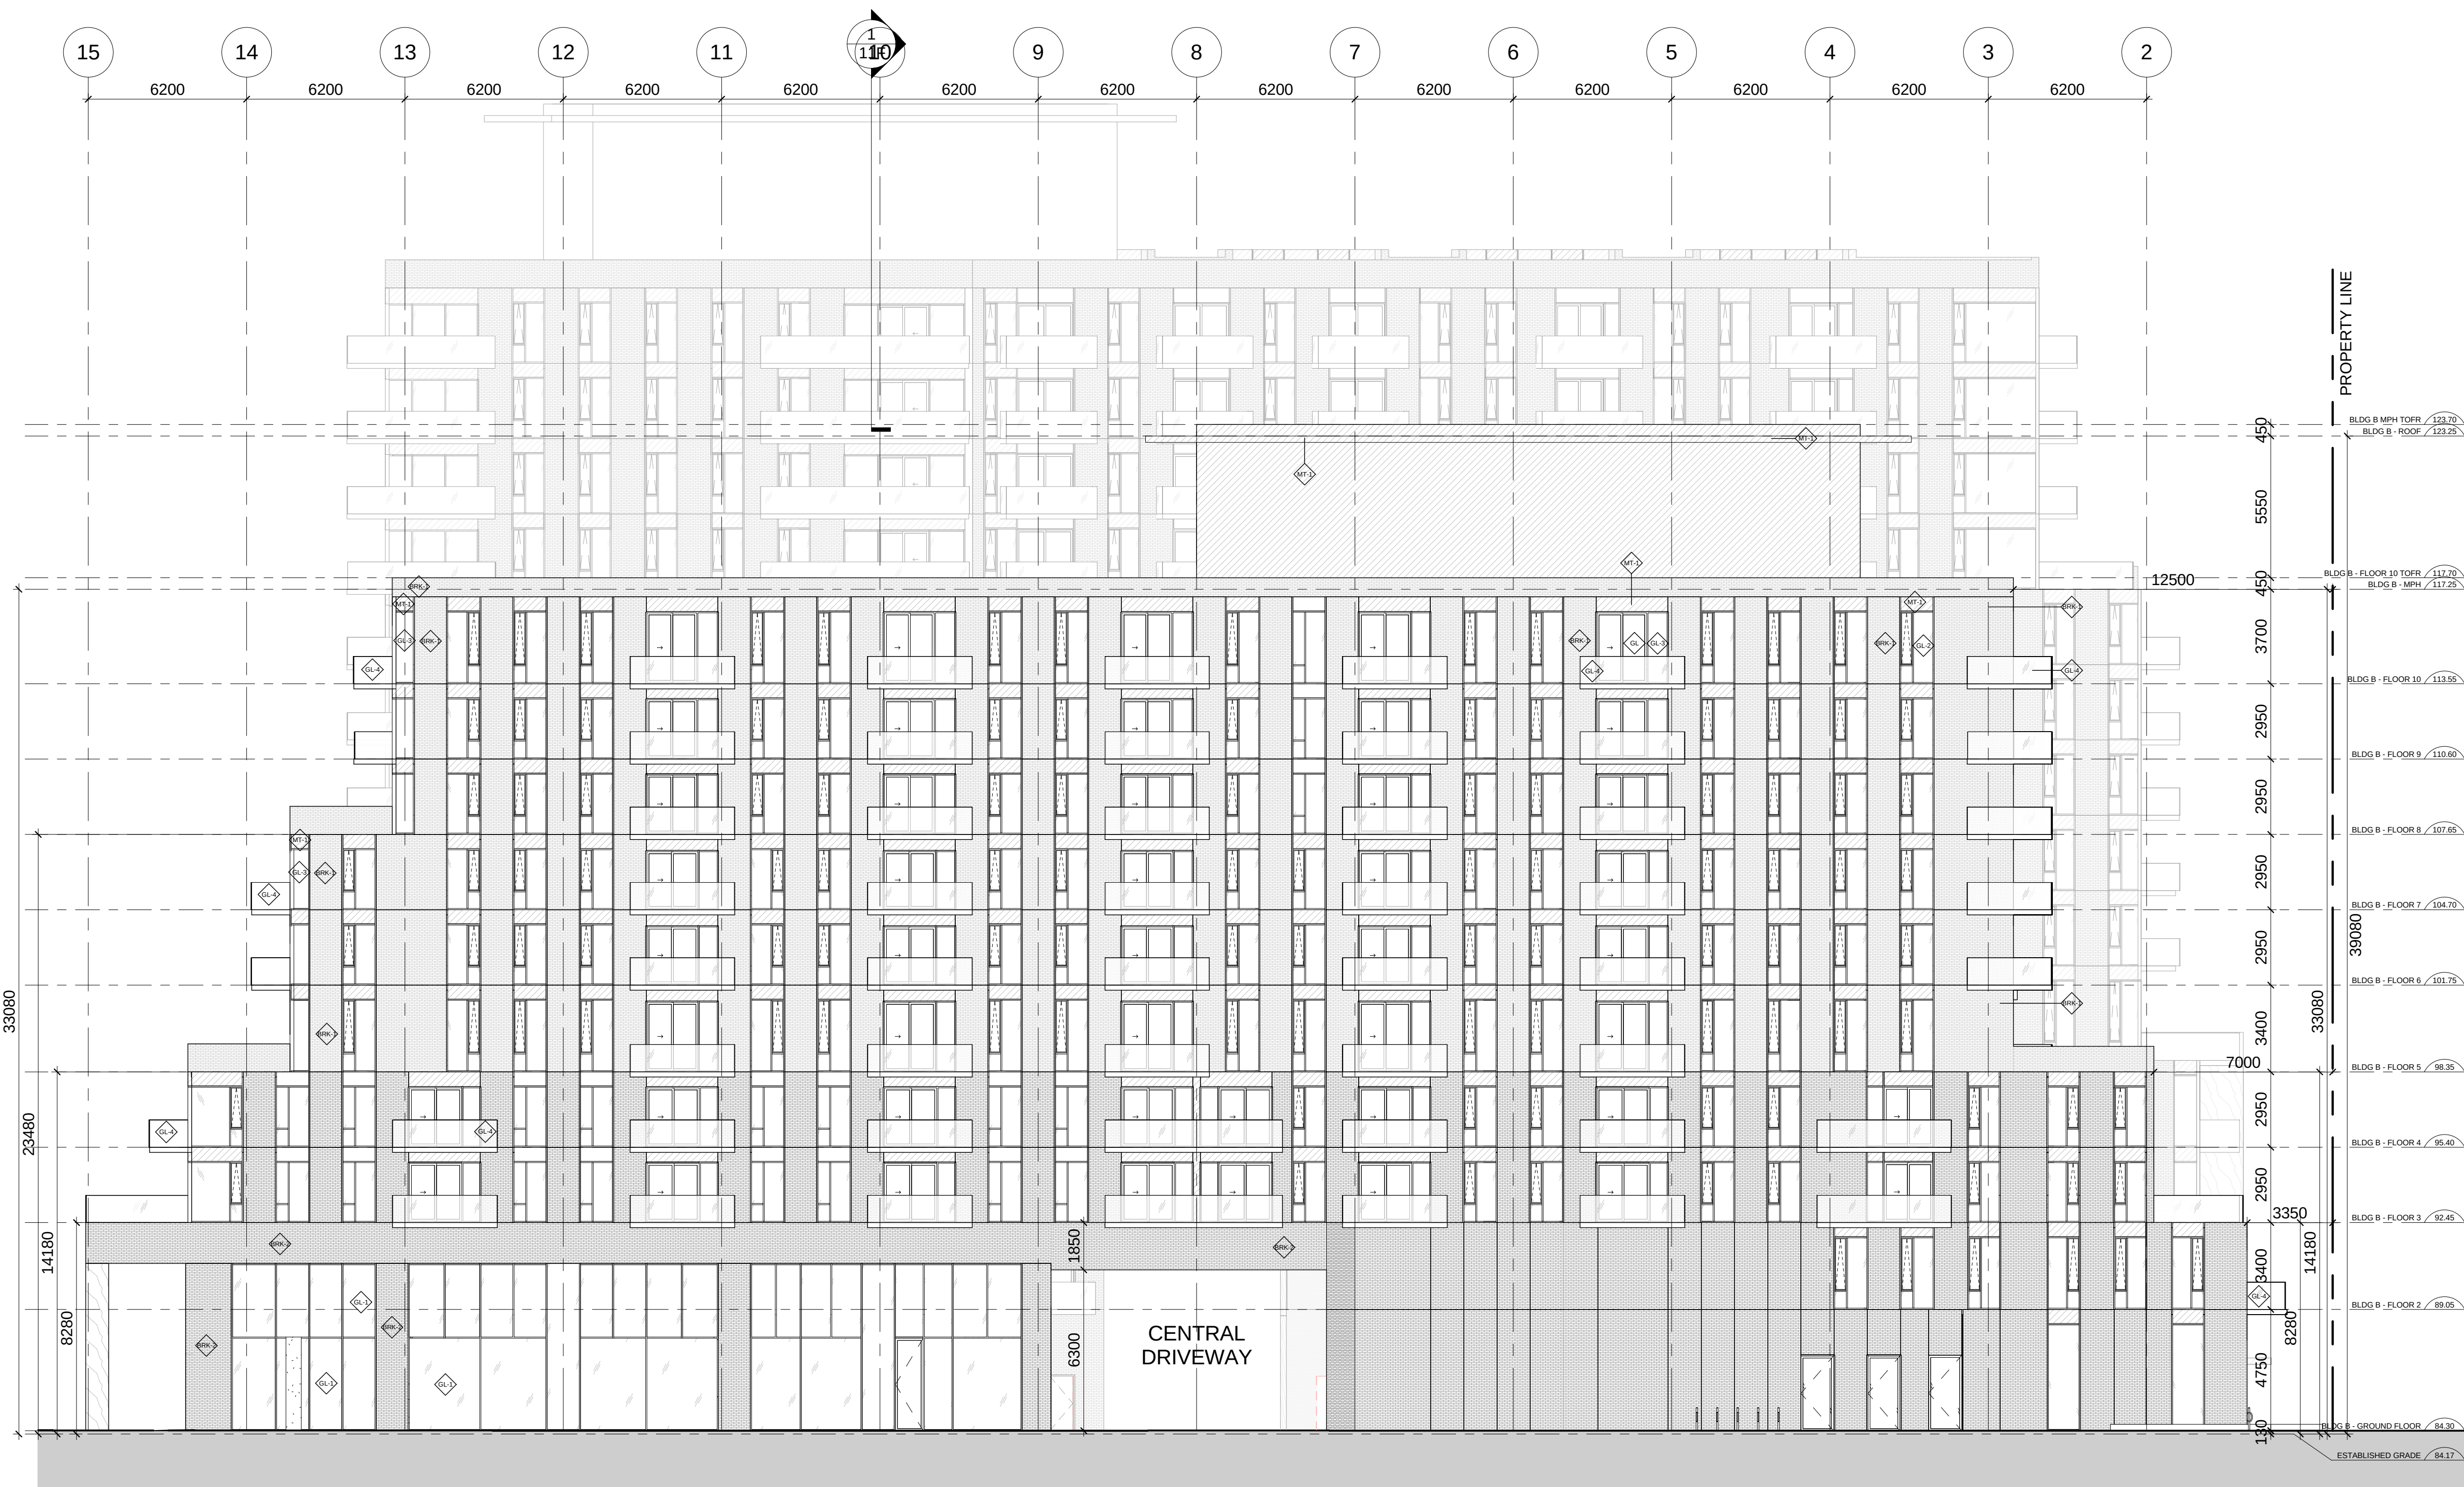

1
A401.S.W. EAST ELEVATION

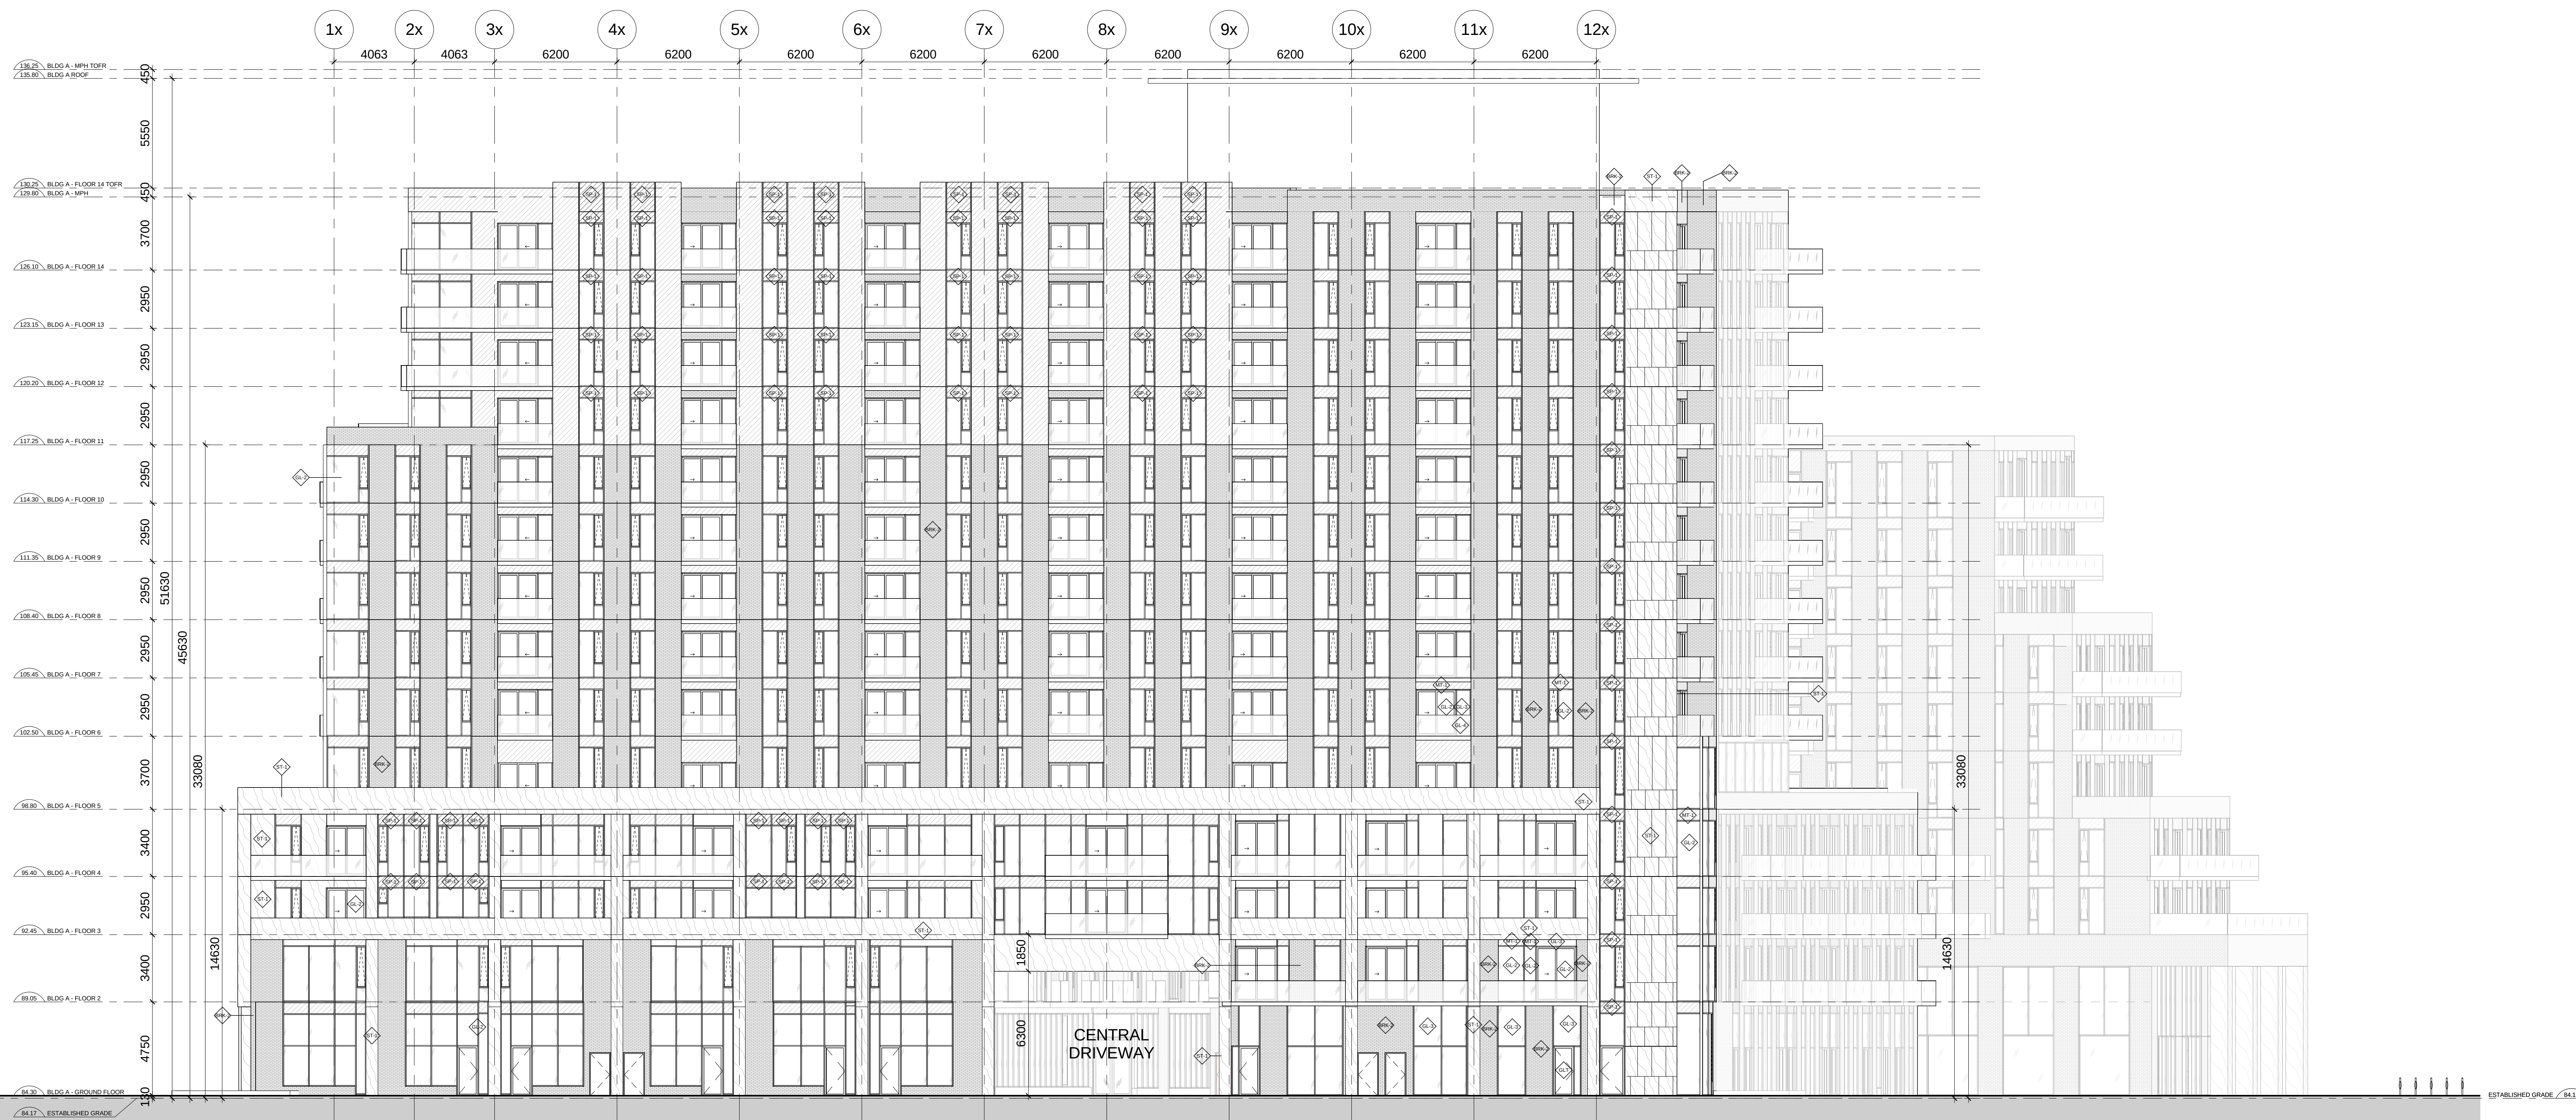

2
A401.S.W. WEST ELEVATION

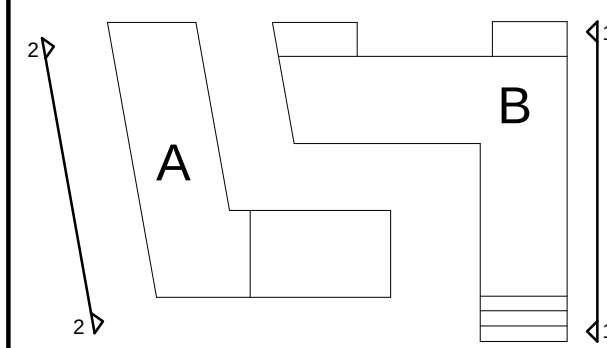

- LEGEND:
- GL-1 CURTAIN WALL
 - GL-2 GLAZED WINDOW SIDE PANEL
 - GL-3 FULL GLAZED WINDOW PANEL
 - GL-4 GLASS GUARD
 - ST-1 GREY STONE VENEER
 - ST-2 STONE - COLOUR 2
 - BRK-1 YELLOW BRICK RAINSCREEN ASSEMBLY
 - BRK-2 DARK GREY BRICK RAINSCREEN ASSEMBLY
 - MT-1 LIGHT GREY METAL PANEL
 - WD-S WOOD SOFFIT
 - SP-1 SPANDREL - COLOUR 1

Date	No.	Description
2017-08-03	1	SITE PLAN APPLICATION

REVISION RECORD

2017-08-03 1: SITE PLAN APPLICATION

ISSUE RECORD



Quadrangle

Quadrangle Architects Limited
901 King Street West, Suite 701, Toronto, ON M5V 3H5
T: 416-598-1240 www.quadrangle.ca

**BRONTE VILLAGE MALL
REDEVELOPMENT**
2441 Lakeshore Road West
Oakville, Ontario
L6T 1P1
Prince Developments

16063 1: 150 TNC/QA/NDAA
PROJECT SCALE DRAWN REVIEWED

East & West Elevations


A401.S.W.

Note: This drawing is the property of the Architect and may not be reproduced or used without the expressed consent of the Architect. The Contractor is responsible for checking and verifying all dimensions and shall report all discrepancies to the Architect and obtain clarification prior to commencing work.


Client: Project: BRONTE VILLAGE MALL REDEVELOPMENT
Drawing: 16063 1:150
Date: 2017-08-03
Drawn: T.N./C.Q./A.A./N.D.A.A.
Reviewed: T.N./C.Q./A.A./N.D.A.A.



1 BLDG A_COURTYARD ELEVATION_LOWER EAST
A403.S.W.

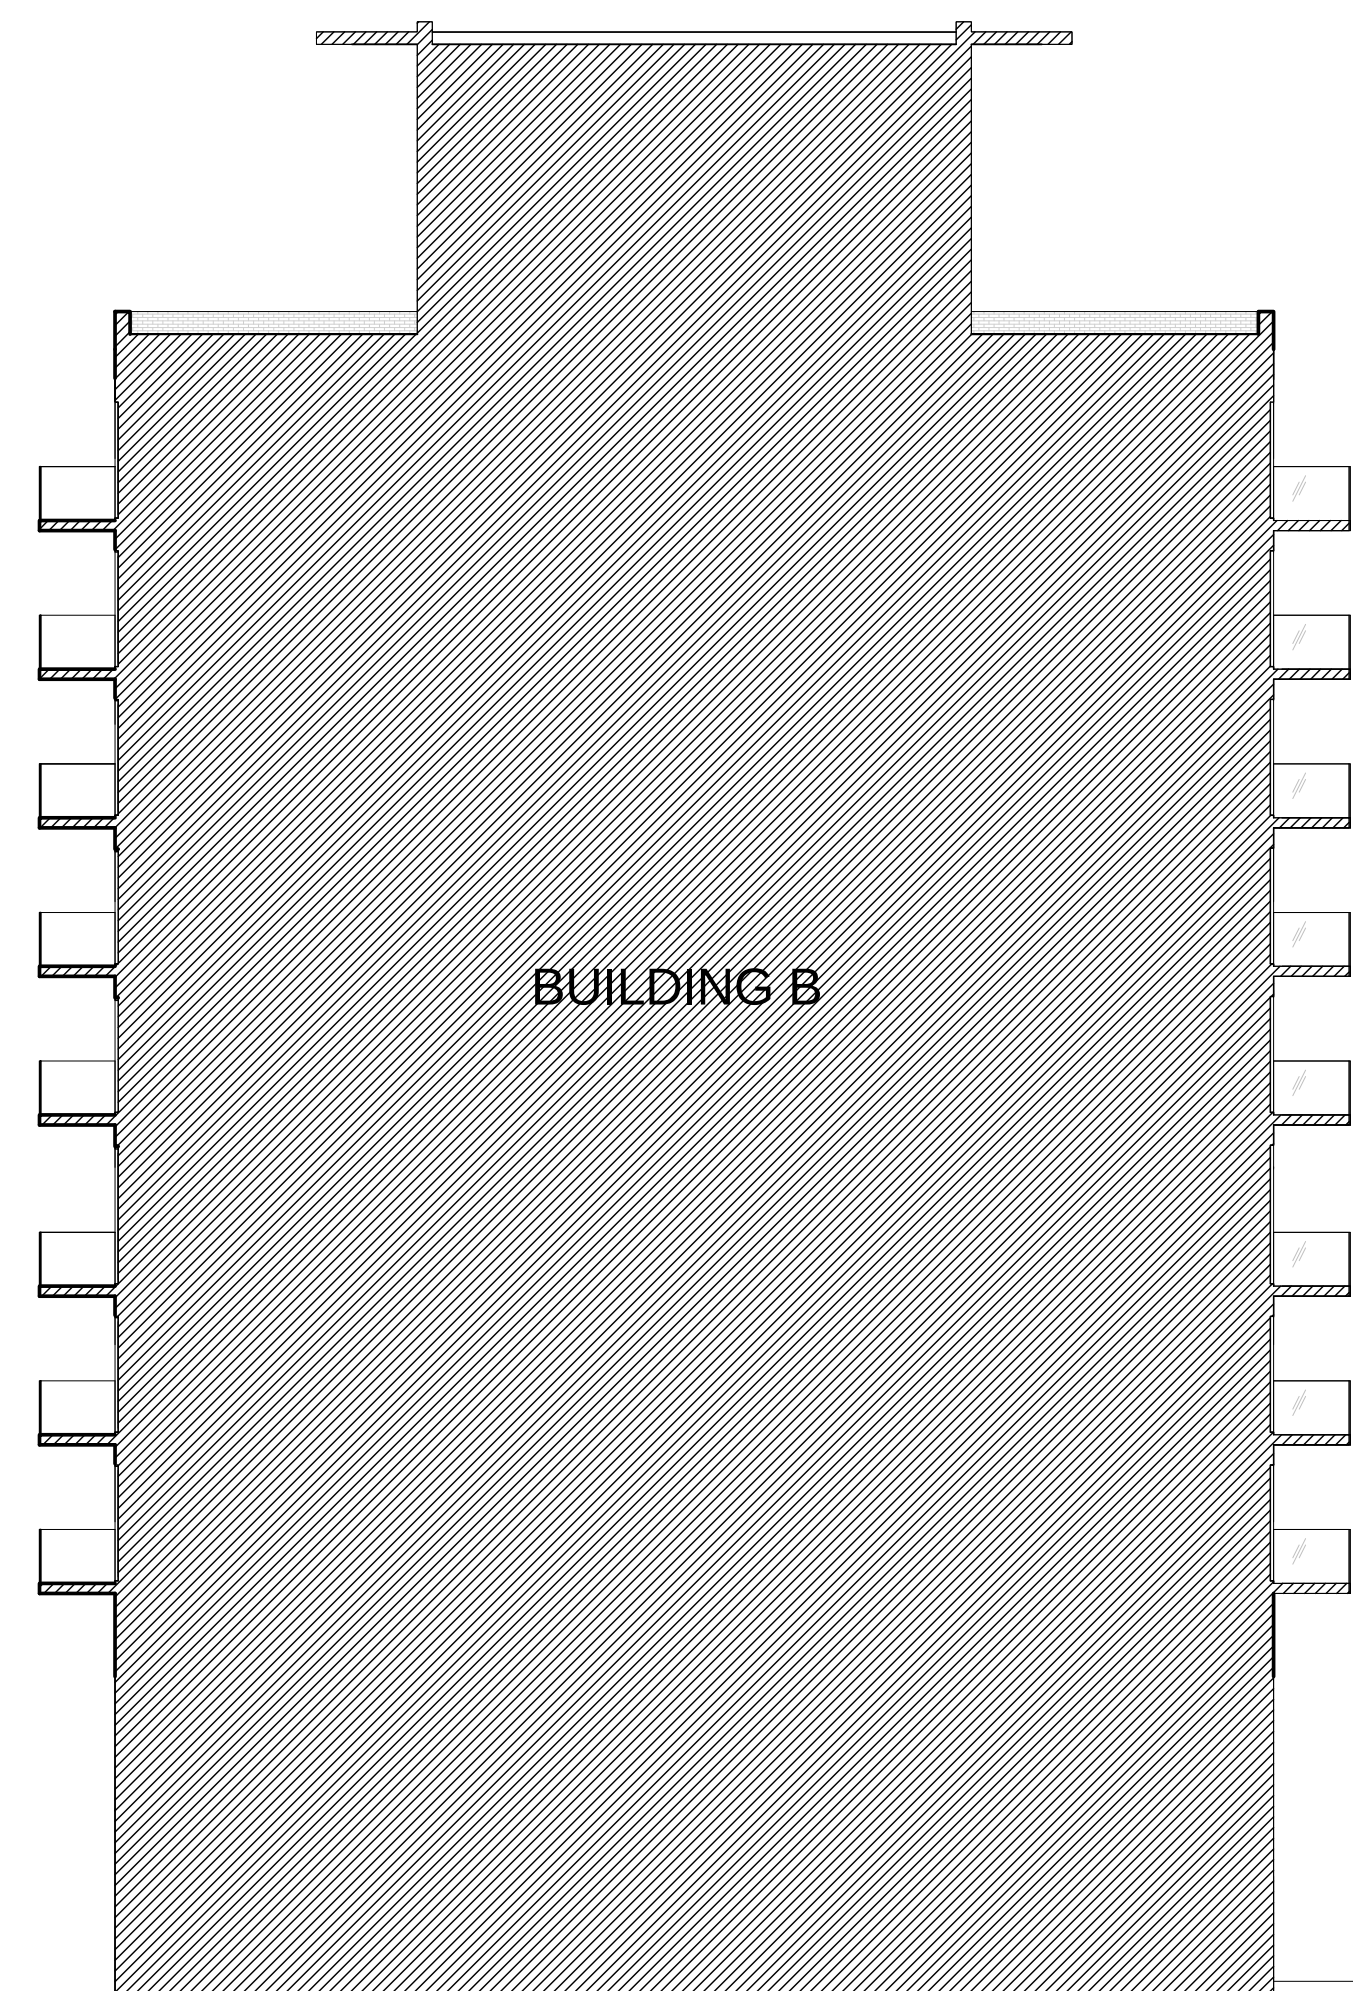

3 BLDG A_COURTYARD ELEVATION_NORTH
A403.S.W.

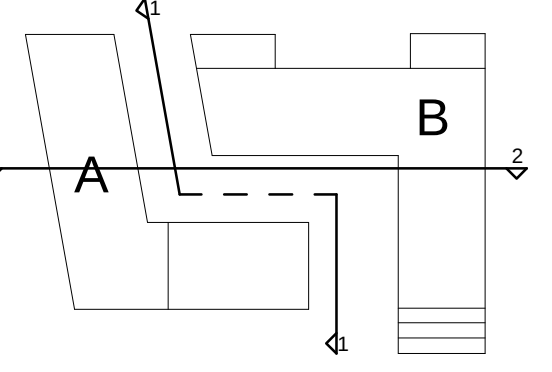

- LEGEND:
- GL-1 CURTAIN WALL
 - GL-2 GLAZED WINDOW SIDE PANEL
 - GL-3 FULL GLAZED WINDOW PANEL
 - GL-4 GLASS GUARD
 - ST-1 GREY STONE VENEER
 - ST-2 STONE - COLOUR 2
 - BRK-1 YELLOW BRICK RAINSCREEN ASSEMBLY
 - BRK-2 DARK GREY BRICK RAINSCREEN ASSEMBLY
 - MT-1 LIGHT GREY METAL PANEL
 - WD-1 WOOD SOFFIT
 - SP-1 SPANDREL - COLOUR 1

Date	No.	Description
2017-08-03	1	SITE PLAN APPLICATION

REVISION RECORD

Date	No.	Description
2017-08-03	1	SITE PLAN APPLICATION

ISSUE RECORD



Quadrangle

Quadrangle Architects Limited
901 King Street West, Suite 703, Toronto, ON M5V 3H5
Tel: 416-598-1240 www.quadrangle.ca

**BRONTE VILLAGE MALL
REDEVELOPMENT**
2441 Lakeshore Road West
Oakville, Ontario
Prince Developments


16063 1:150 T.N./C.Q./A.A./N.D.A.A.
PROJECT SCALE DRAWN REVIEWED

Elevation Along "Central
Driveway"


A403.S.W.

Note: This drawing is the property of the Architect and may not be reproduced or used without the expressed consent of the Architect. The Contractor is responsible for checking and verifying all field and dimensions and shall report all discrepancies to the Architect and obtain clarification prior to commencing work.


2017-08-03 16:06:28 PM

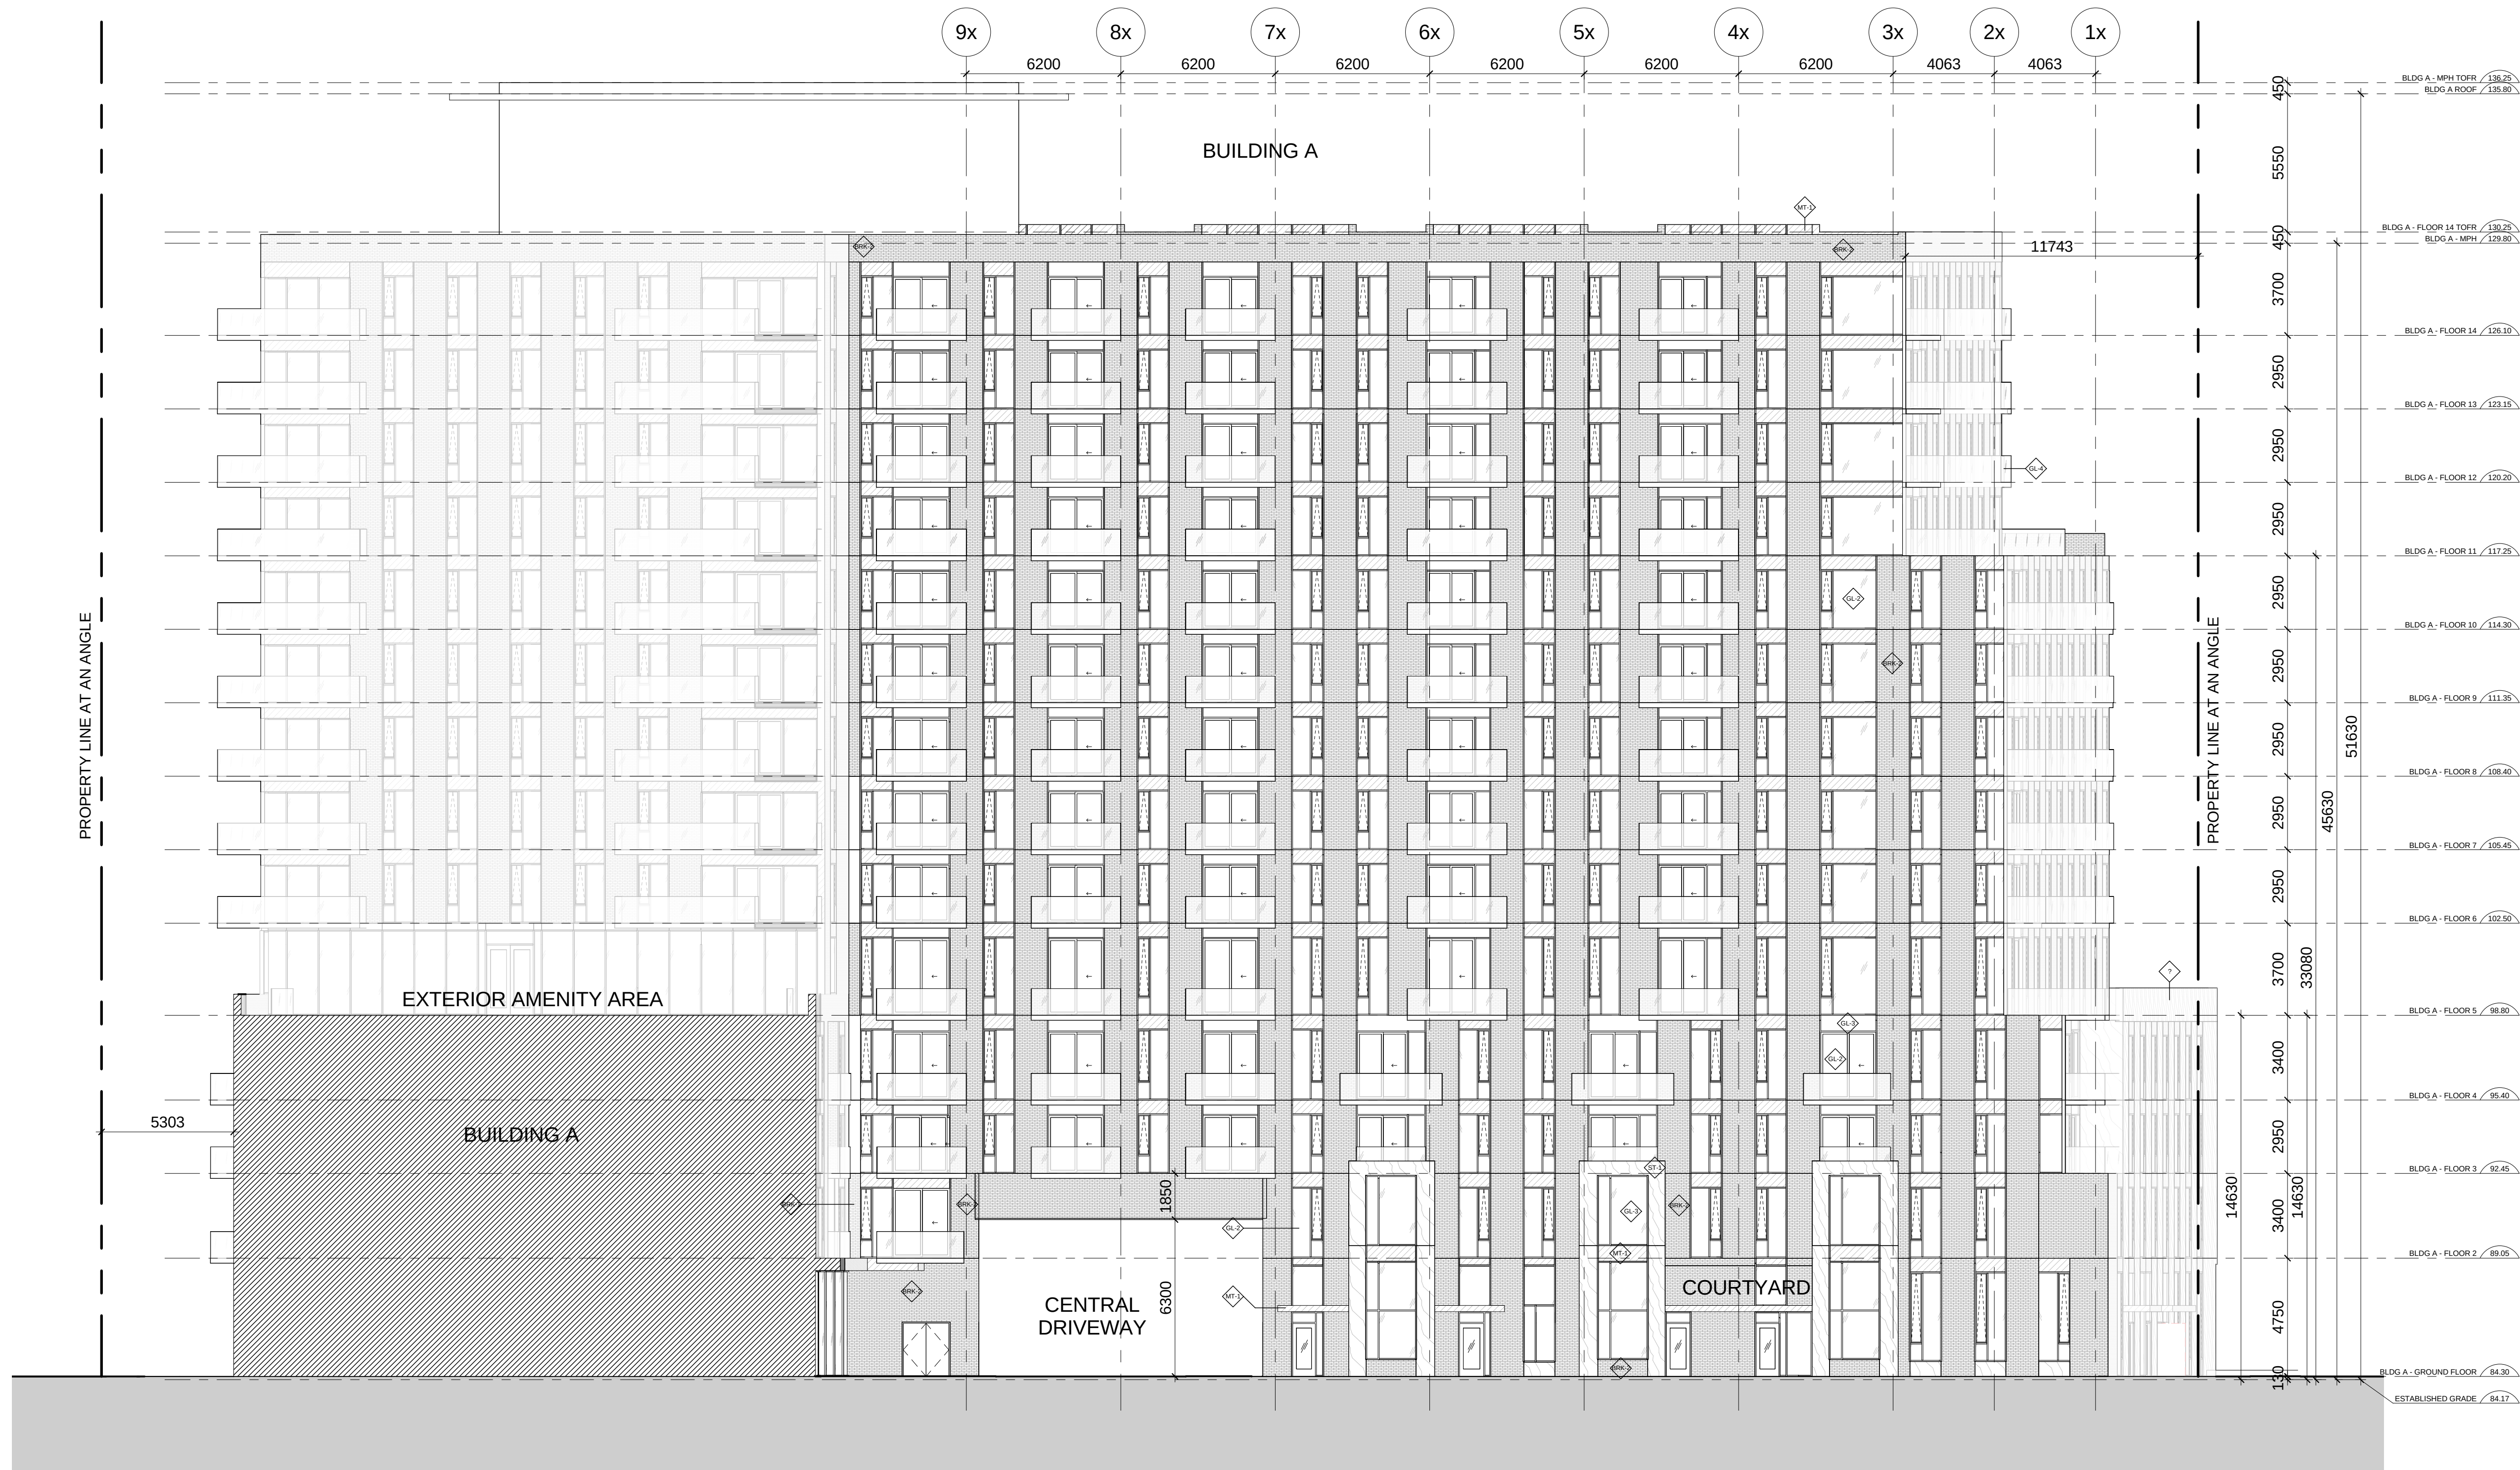

1 BLDG A_COURTYARD ELEVATION_UPPER EAST
A404.S.W.

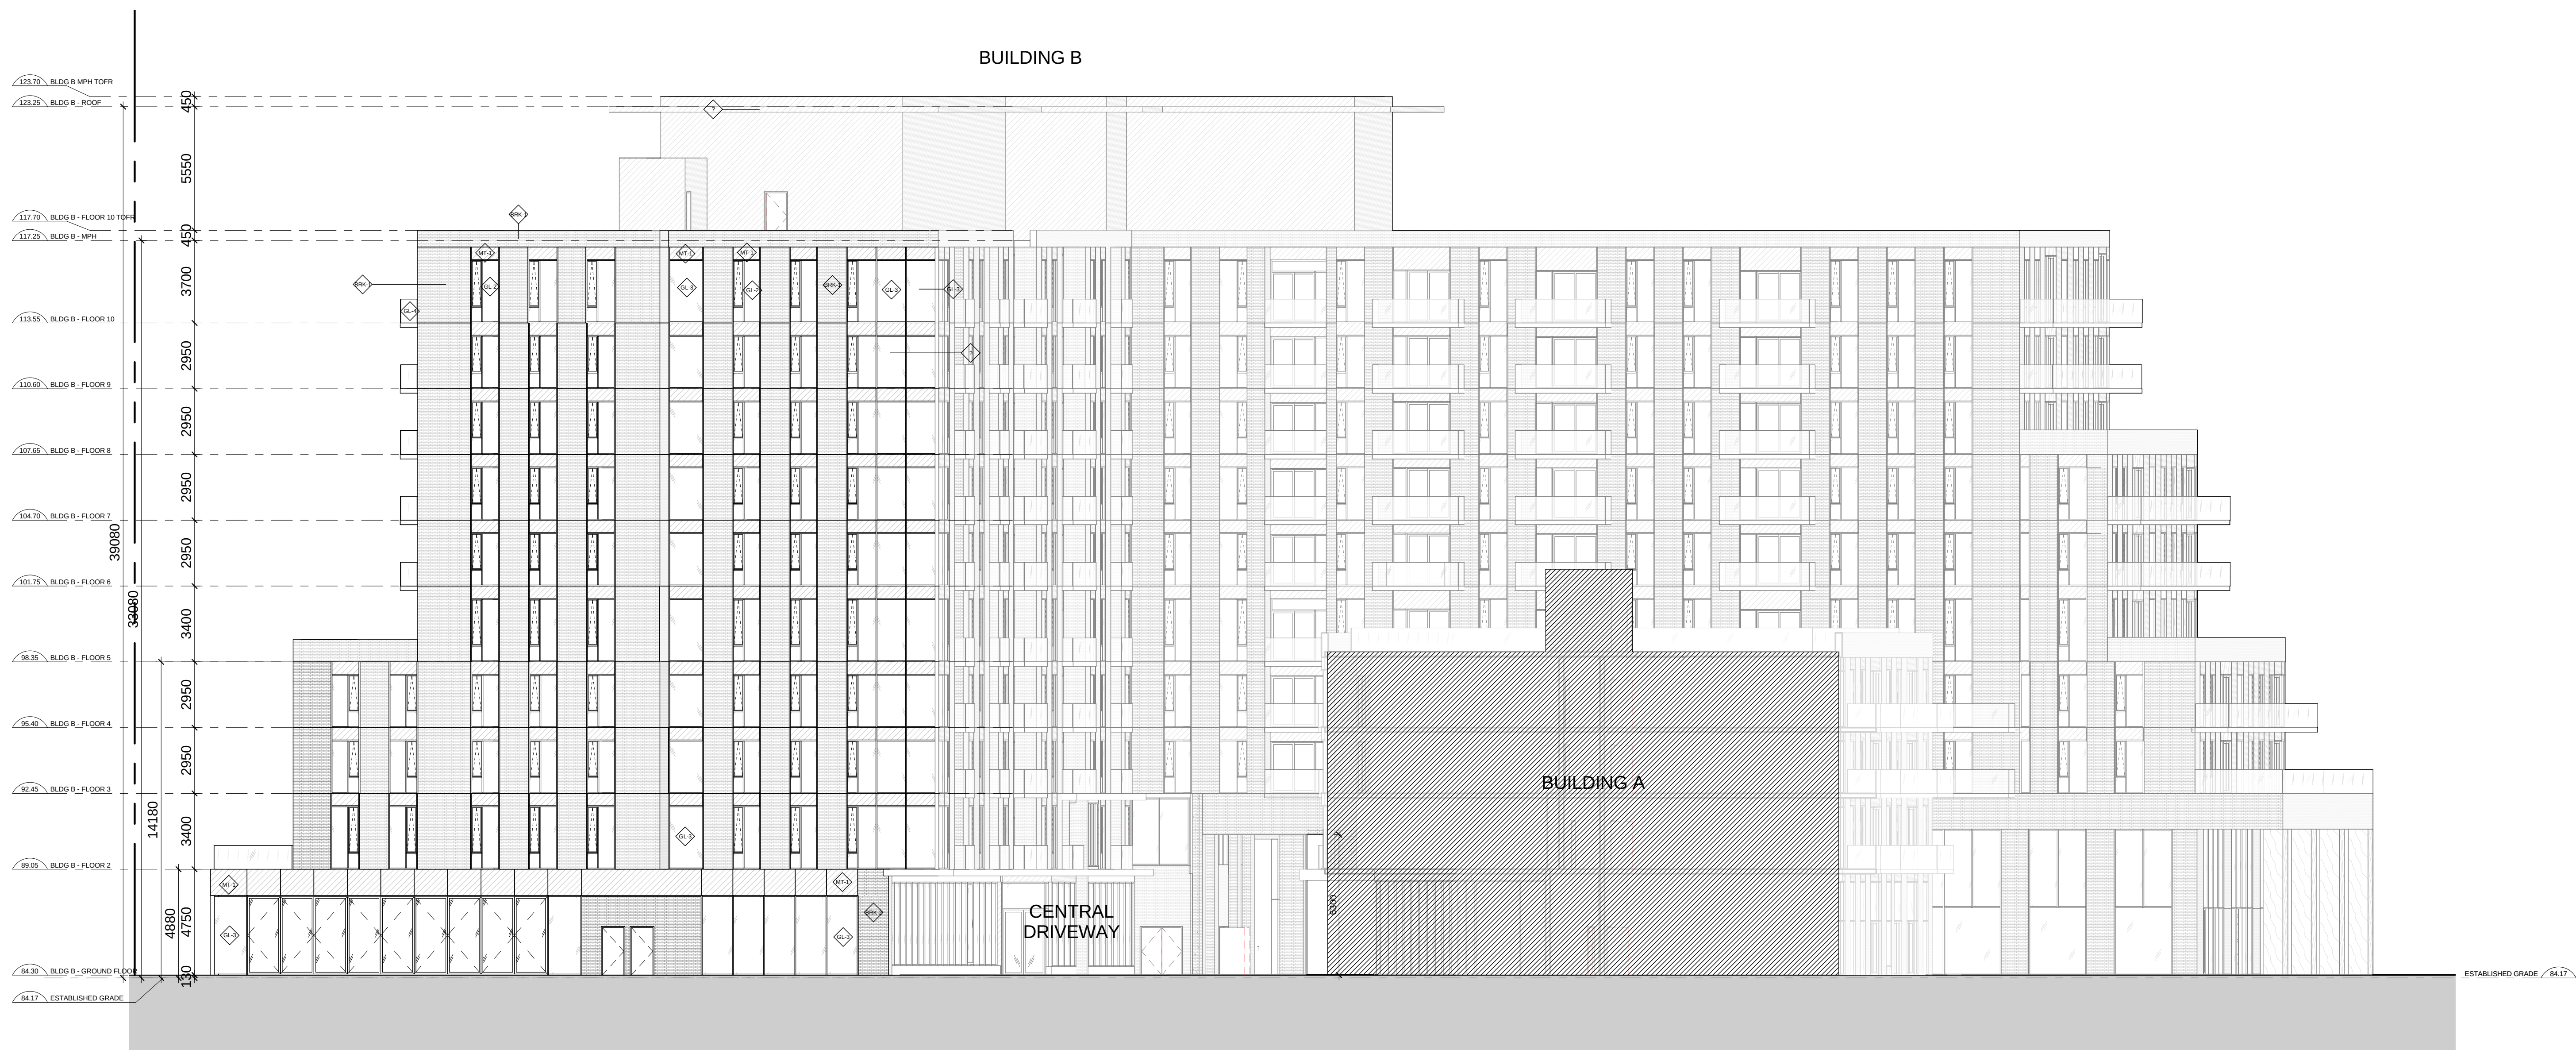

2 BLDG B_COURTYARD ELEVATION_UPPER WEST
A404.S.W.

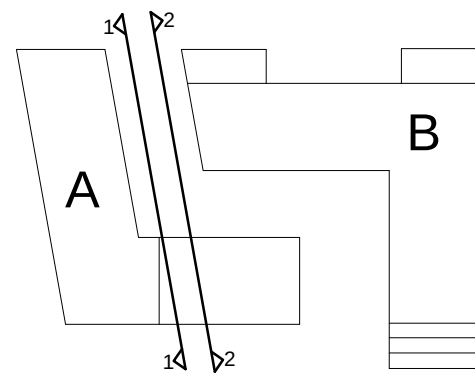

LEGEND:

- GL-1 CURTAIN WALL
- GL-2 GLAZED WINDOW SIDE PANEL
- GL-3 FULL GLAZED WINDOW PANEL
- GL-4 GLASS GUARD
- ST-1 GREY STONE VENEER
- ST-2 STONE - COLOUR 2
- BRK-1 YELLOW BRICK RAINSCREEN ASSEMBLY
- BRK-2 DARK GREY BRICK RAINSCREEN ASSEMBLY
- MT-1 LIGHT GREY METAL PANEL
- WD-1 WOOD SOFFIT
- SP-1 SPANDREL - COLOUR 1

Date	No.	Description
REVISION RECORD		

2017-08-03	SITE PLAN APPLICATION
ISSUE RECORD	



Quadrangle

Quadrangle Architects Limited
901 King Street West, Suite 701, Toronto, ON M5V 3H5
T 416 598-1240 www.quadrangle.ca

BRONTE VILLAGE MALL
REDEVELOPMENT
2441 Lakeshore Road West
Oakville, Ontario
L6T 6T7
Prince Developments

16063 1:150 TNC/QA/NDAA
PROJECT SCALE DRAWN REVIEWED


Elevation Along "Central
Driveway"

A404.S.W.


Note: This drawing is the property of the Architect and may not be reproduced or
used without the expressed consent of the Architect. The Contractor is responsible
for checking and verifying all notes and dimensions and shall report all
discrepancies to the Architect and obtain clarification prior to commencing work.



1 BLDG B_COURTYARD ELEVATION_LOWER WEST
A405.S.W.

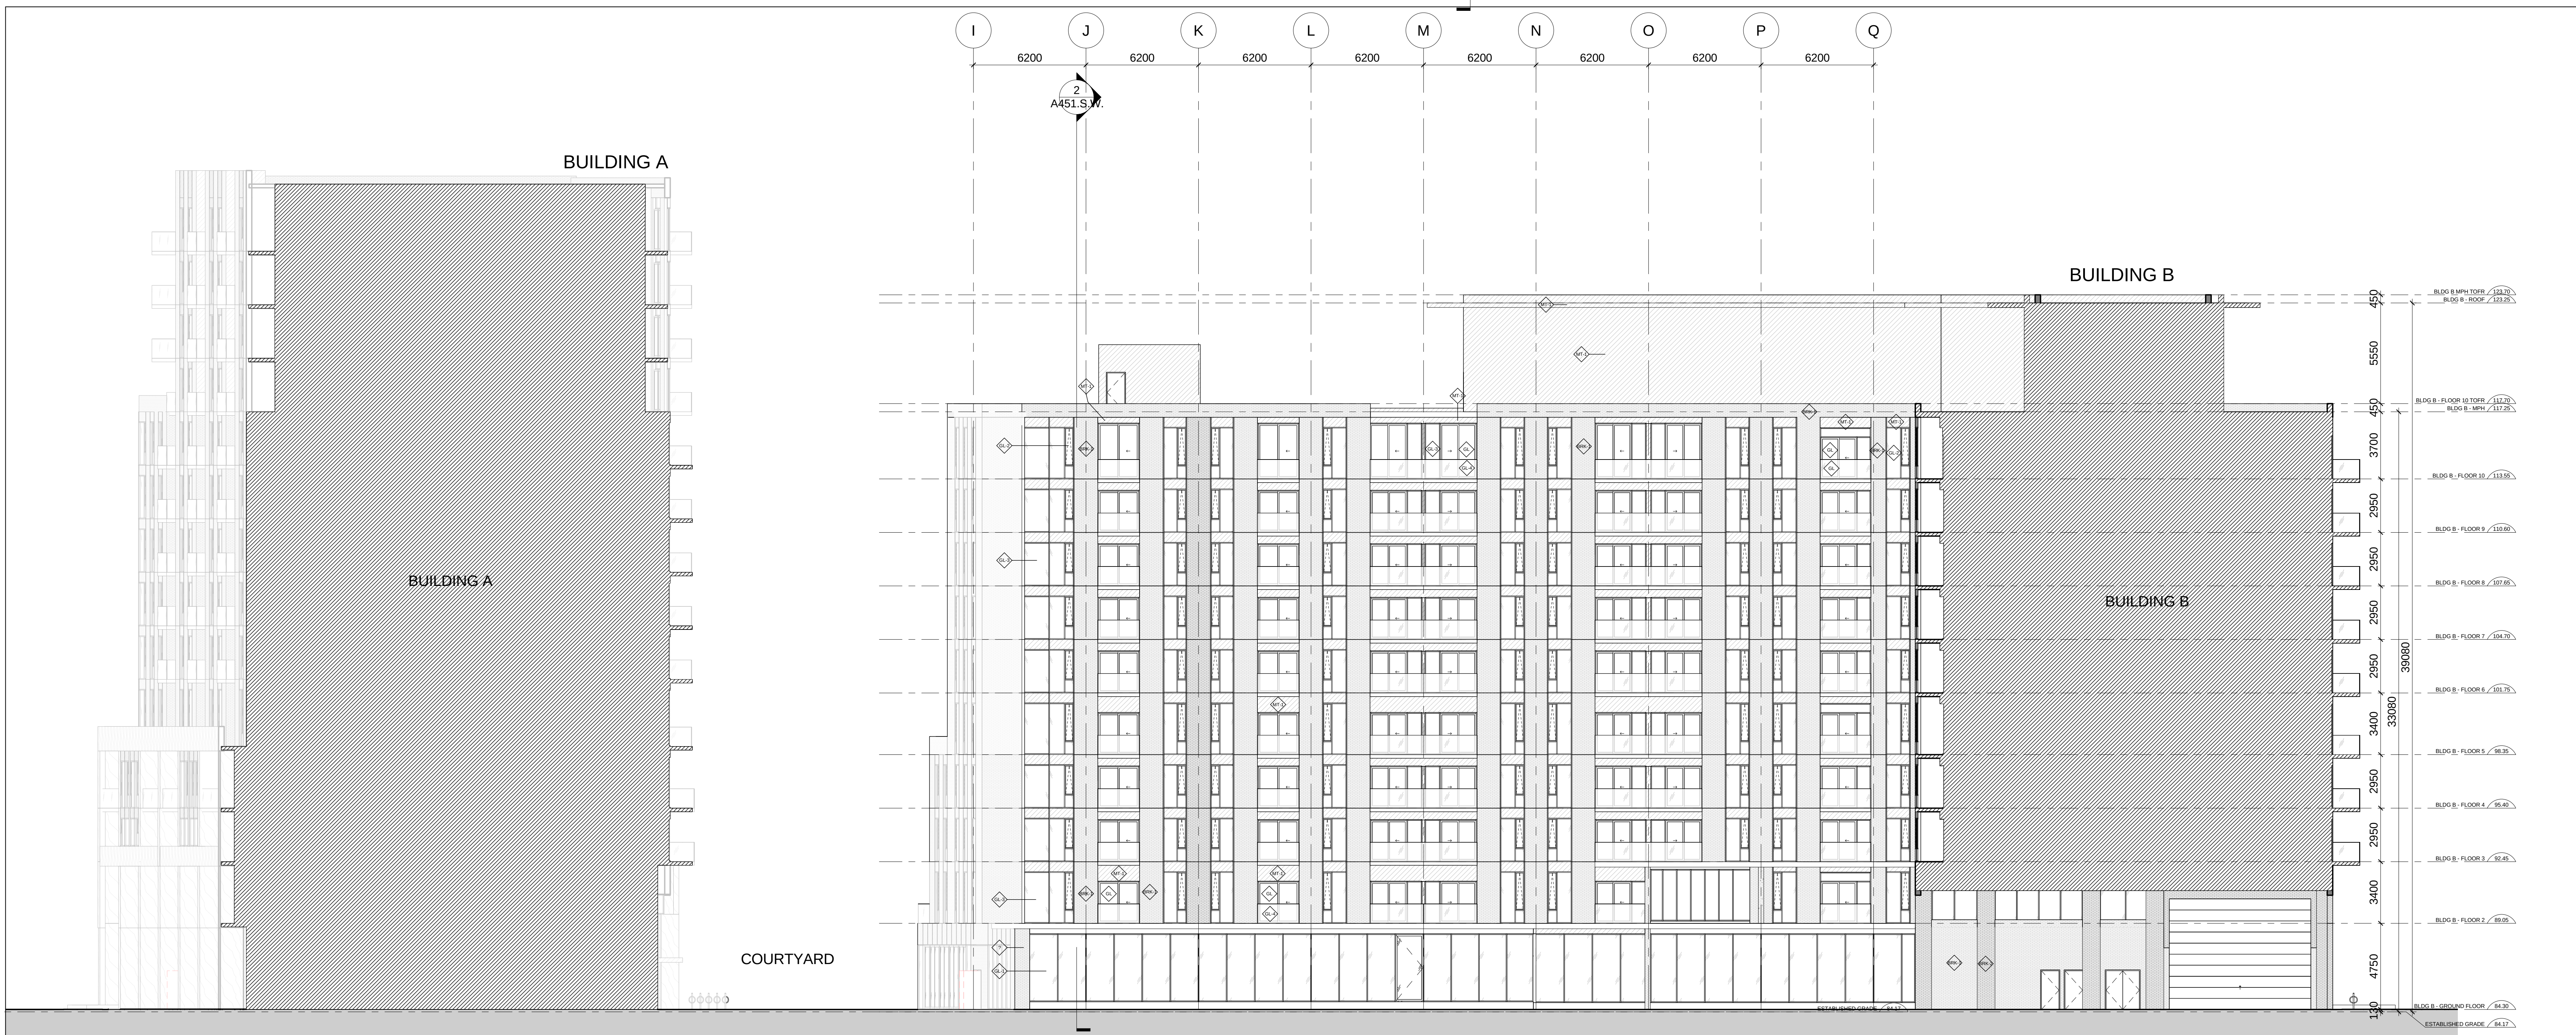

2 BLDG B_COURTYARD ELEVATION_UPPER SOUTH
A405.S.W.

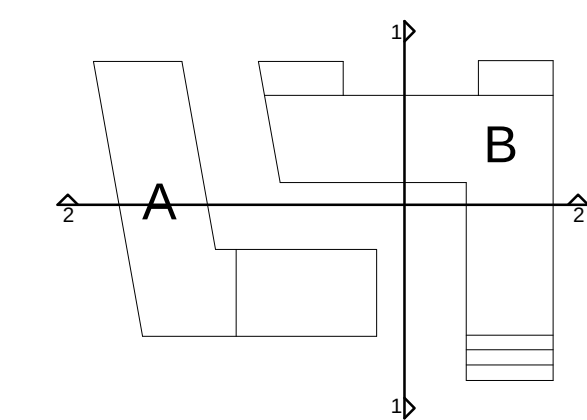

LEGEND:

- GL-1 CURTAIN WALL
- GL-2 GLAZED WINDOW SIDE PANEL
- GL-3 FULL GLAZED WINDOW PANEL
- GL-4 GLASS GUARD
- ST-1 GREY STONE VENEER
- ST-2 STONE - COLOUR 2
- BRK-Y YELLOW BRICK RAINSCREEN ASSEMBLY
- BRK-D DARK GREY BRICK RAINSCREEN ASSEMBLY
- MT-1 LIGHT GREY METAL PANEL
- WD-S WOOD SOFFIT
- SP-1 SPANDREL - COLOUR 1

Date	No.	Description
REVISION RECORD		

2017-08-03	1	SITE PLAN APPLICATION
ISSUE RECORD		



Quadrangle

Quadrangle Architects Limited
901 King Street West, Suite 701, Toronto, ON M5V 3H5
T: 416-598-1540 | www.quadrangle.ca

**BRONTE VILLAGE MALL
REDEVELOPMENT**
2441 Lakeshore Road West
Oakville, Ontario
Prince Developments

16063 1:150 TN/CQ/AA/NDAA
PROJECT SCALE DRAWN REVIEWED

Elevation Along "Central
Driveway"

A405.S.W.

Note: This drawing is the property of the Architect and may not be reproduced or
used without the expressed consent of the Architect. The Contractor is responsible
for checking and verifying all dimensions and shall report all
discrepancies to the Architect and obtain clarification prior to commencing work.



1 RENDERED ELEVATION - ENTRANCE AT BRONTE ROAD
A406.S.W.

LEGEND:

- GL-1 CURTAIN WALL
- GL-2 GLAZED WINDOW SIDE PANEL
- GL-3 FULL GLAZED WINDOW PANEL
- GL-4 GLASS GUARD
- ST-1 GREY STONE VENEER
- ST-2 STONE - COLOUR 2
- BRK-1 YELLOW BRICK RAINSCREEN ASSEMBLY
- BRK-2 DARK GREY BRICK RAINSCREEN ASSEMBLY
- MT-1 LIGHT GREY METAL PANEL
- WD-1 WOOD SOFFIT
- SP-1 SPANDREL - COLOUR 1

Date No. Description

REVISION RECORD

2017-08-03 SITE PLAN APPLICATION

ISSUE RECORD



Quadrangle

Quadrangle Architects Limited
901 King Street West, Suite 701, Toronto, ON M5V 3H5
416.598.1540 www.quadrangle.ca

BRONTE VILLAGE MALL
REDEVELOPMENT
2441 Lakeshore Road West
Oakville, Ontario
L7R 4P1
Prince Developments

16063 1:50 SA AA
PROJECT SCALE DRAWN REVIEWED

Rendered Elevation - Entrance at
Bronte Road

A406.S.W.

Note: This drawing is the property of the Architect and may not be reproduced or
used without the expressed consent of the Architect. The Contractor is responsible
for checking and verifying all measurements and dimensions and shall report all
discrepancies to the Architect and obtain clarification prior to commencing work.



1
A407.S.W
RENDERED ELEVATION - MARKET SQUARE

LEGEND:

- GL-1 CURTAIN WALL
- GL-2 GLAZED WINDOW SIDE PANEL
- GL-3 FULL GLAZED WINDOW PANEL
- GL-4 GLASS GUARD
- ST-1 GREY STONE VENEER
- ST-2 STONE - COLOUR 2
- BRK-1 YELLOW BRICK RAINSCREEN ASSEMBLY
- BRK-2 DARK GREY BRICK RAINSCREEN ASSEMBLY
- MT-1 LIGHT GREY METAL PANEL
- WDF-1 WOOD SOFFIT
- SP-1 SPANDREL - COLOUR 1

Date No. Description

REVISION RECORD

2017-08-03 SITE PLAN APPLICATION

ISSUE RECORD



Quadrangle

Quadrangle Architects Limited
901 King Street West, Suite 701, Toronto, ON M5V 3H5
T: 416 598 1240 www.quadrangle.ca


BRONTE VILLAGE MALL
REDEVELOPMENT
2441 Lakeshore Road West
Oakville, Ontario
for
Prince Developments

16063 1:50 SA AA
PROJECT SCALE DRAWN REVIEWED


Rendered Elevation - Market
Square

A407.S.W


Note: This drawing is the property of the Architect and may not be reproduced or
used without the expressed consent of the Architect. The Contractor is responsible
for checking and verifying all notes and dimensions and shall report all
discrepancies to the Architect and obtain clarification prior to commencing work.

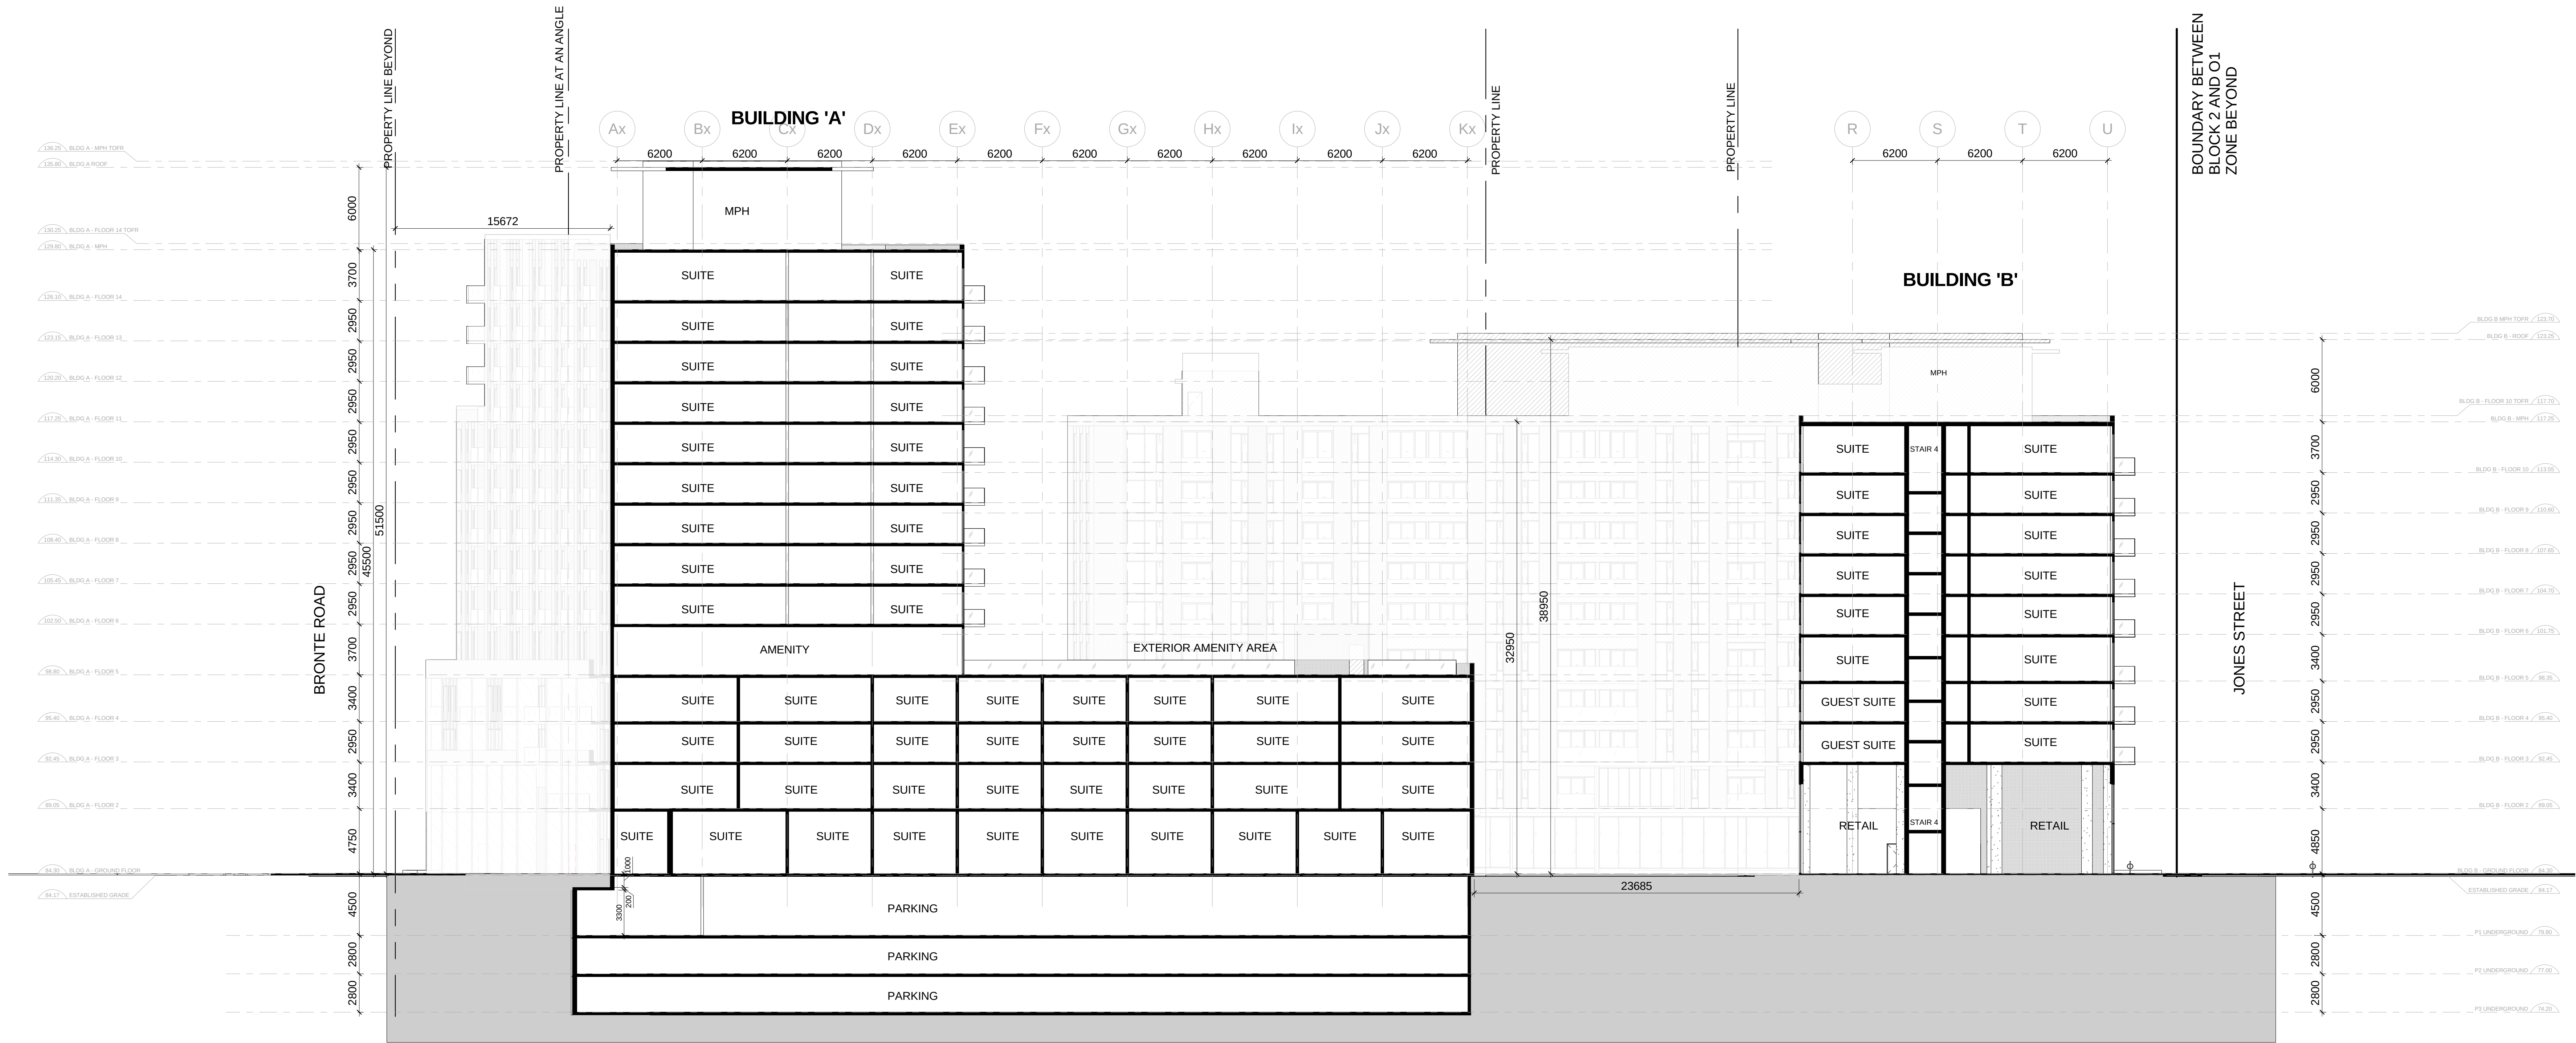

1 East/West Section
A451.S.W. SCALE: 1:200

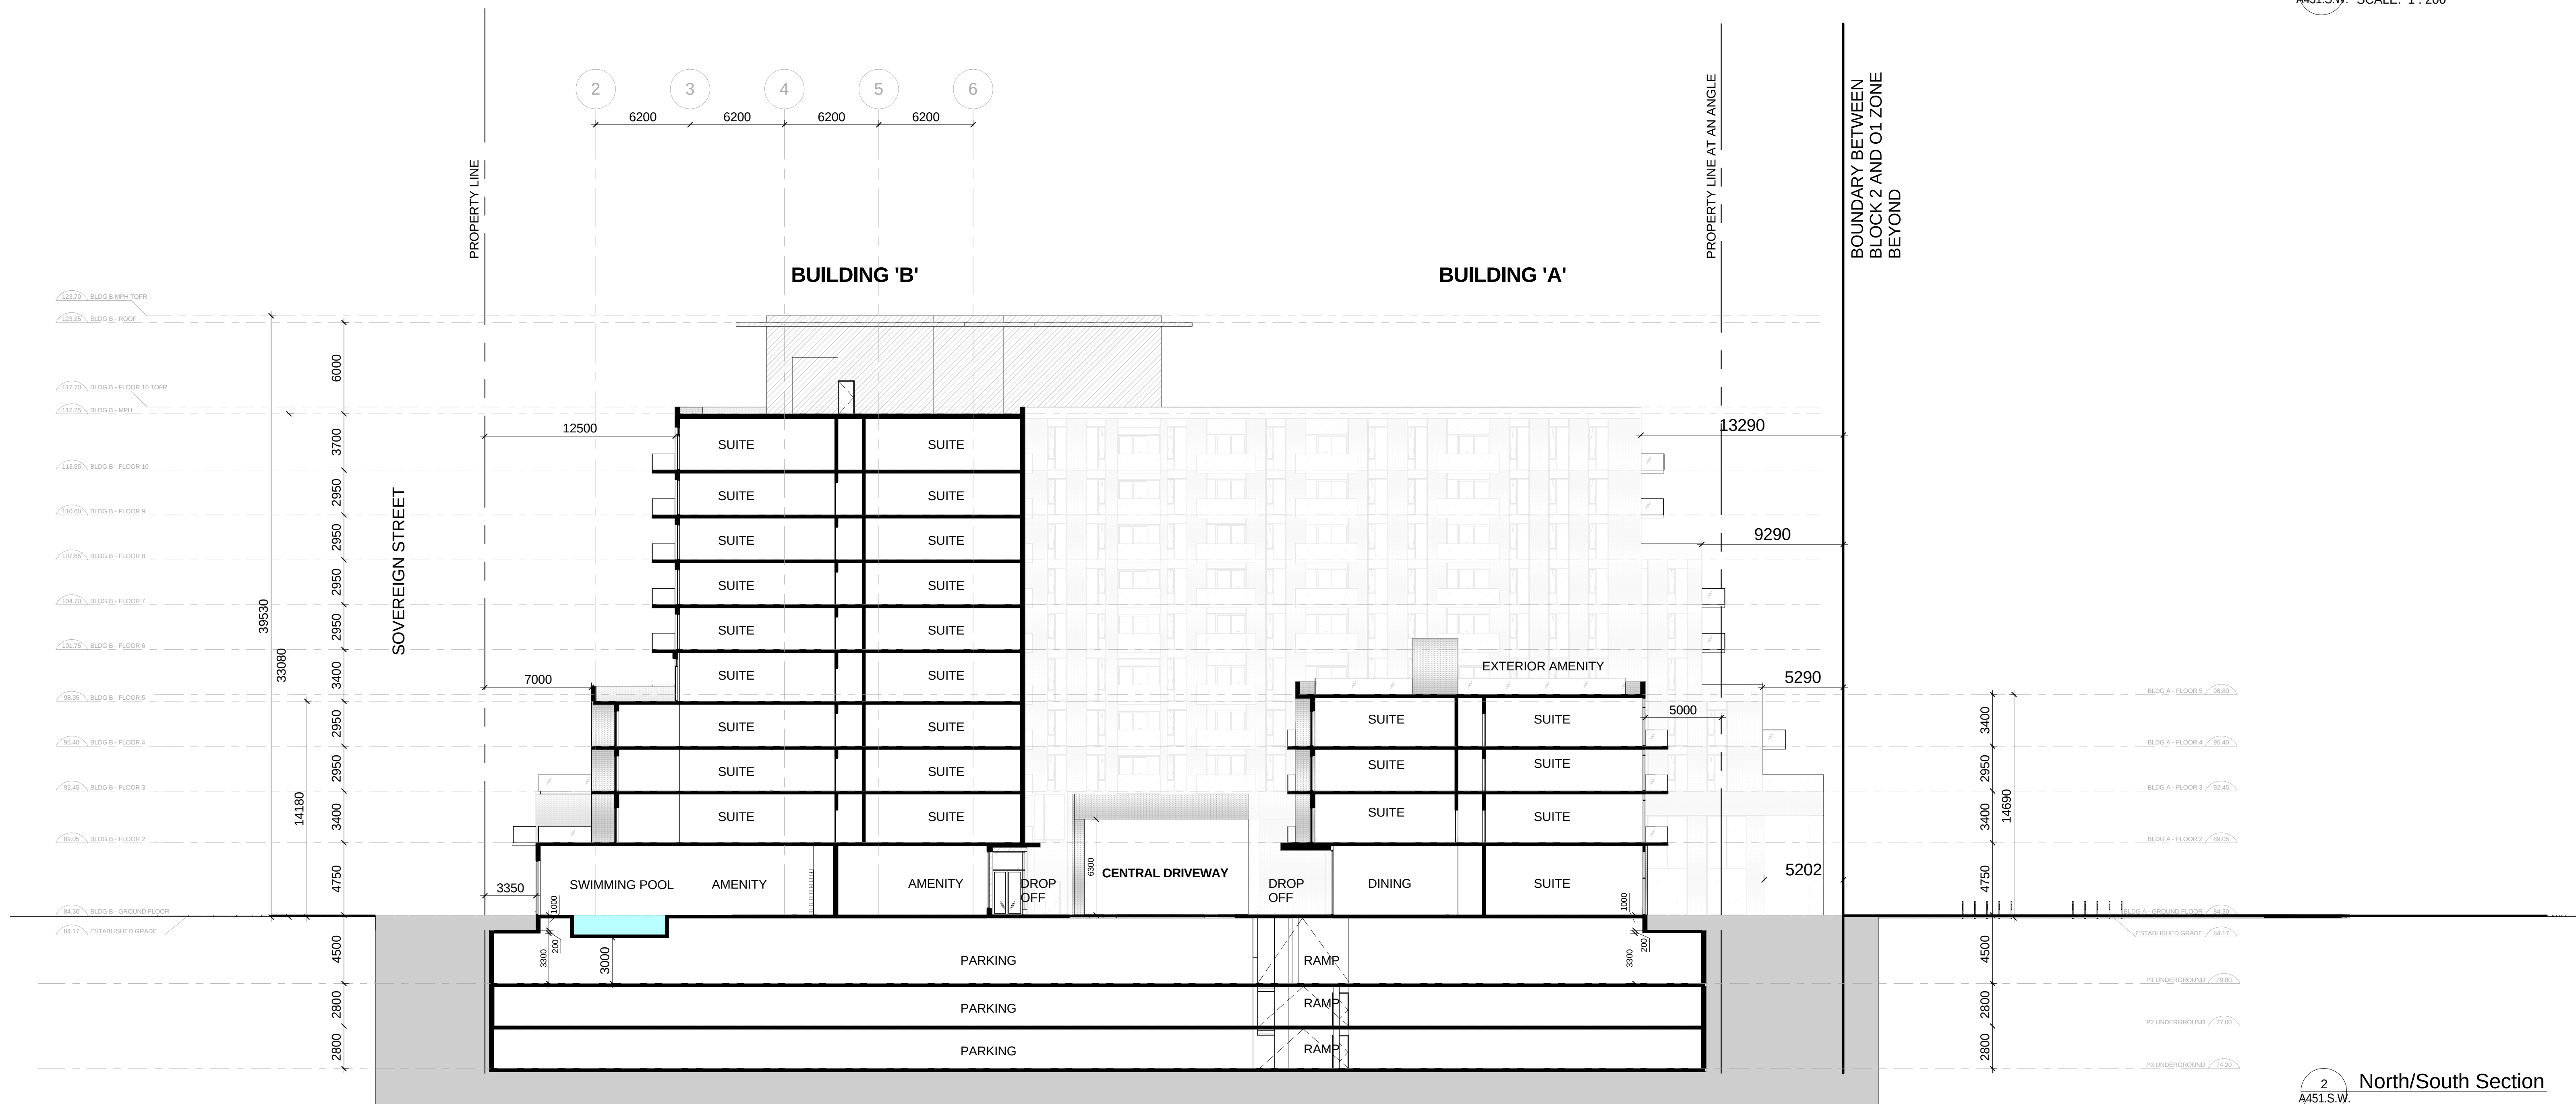

2 North/South Section
A451.S.W.

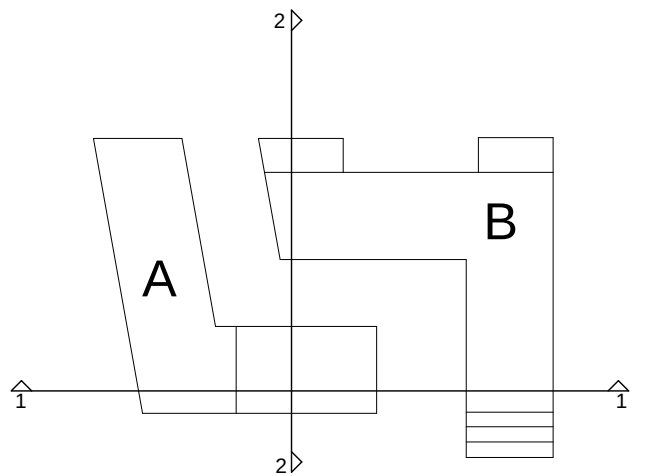

- LEGEND:
- GL-1 CURTAIN WALL
 - GL-2 GLAZED WINDOW SIDE PANEL
 - GL-3 FULL GLAZED WINDOW PANEL
 - GL-4 GLASS GUARD
 - ST-1 GREY STONE VENEER
 - ST-2 STONE - COLOUR 2
 - BRW-1 YELLOW BRICK RAINSCREEN ASSEMBLY
 - BRK-1 DARK GREY BRICK RAINSCREEN ASSEMBLY
 - MT-1 LIGHT GREY METAL PANEL
 - WD-1 WOOD SOFFIT
 - SP-1 SPANDREL - COLOUR 1

Date	No.	Description
2017-08-03	1	SITE PLAN APPLICATION

REVISION RECORD

Date	No.	Description
2017-08-03	1	SITE PLAN APPLICATION

ISSUE RECORD



Quadrangle

Quadrangle Architects Limited
901 King Street West, Suite 701, Toronto, ON M5V 3H5
416.598.1540 www.quadrangle.ca

BRONTE VILLAGE MALL
REDEVELOPMENT
2441 Lakeshore Road West
Oakville, Ontario
Prince Developments

16063 1:200 TN/CQ/AA AA
PROJECT SCALE DRAWN REVIEWED

Building Sections

A451.S.W.

Note: This drawing is the property of the Architect and may not be reproduced or used without the expressed consent of the Architect. The Contractor is responsible for checking and verifying all measurements and that they are in accordance with the drawings and that they are in accordance with the Architect and obtain clarification prior to commencing work.



Note: This drawing is the property of the Architect and may not be reproduced or used without the expressed consent of the Architect. The Contractor is responsible for checking and verifying all levels and dimensions and shall report all discrepancies to the Architect and obtain clarification prior to commencing work.