
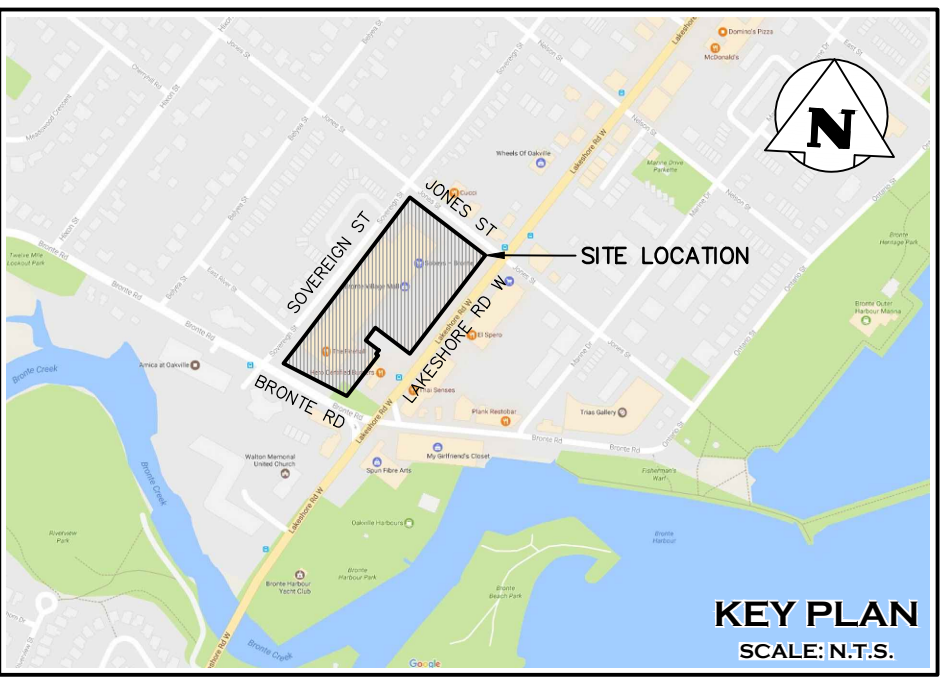


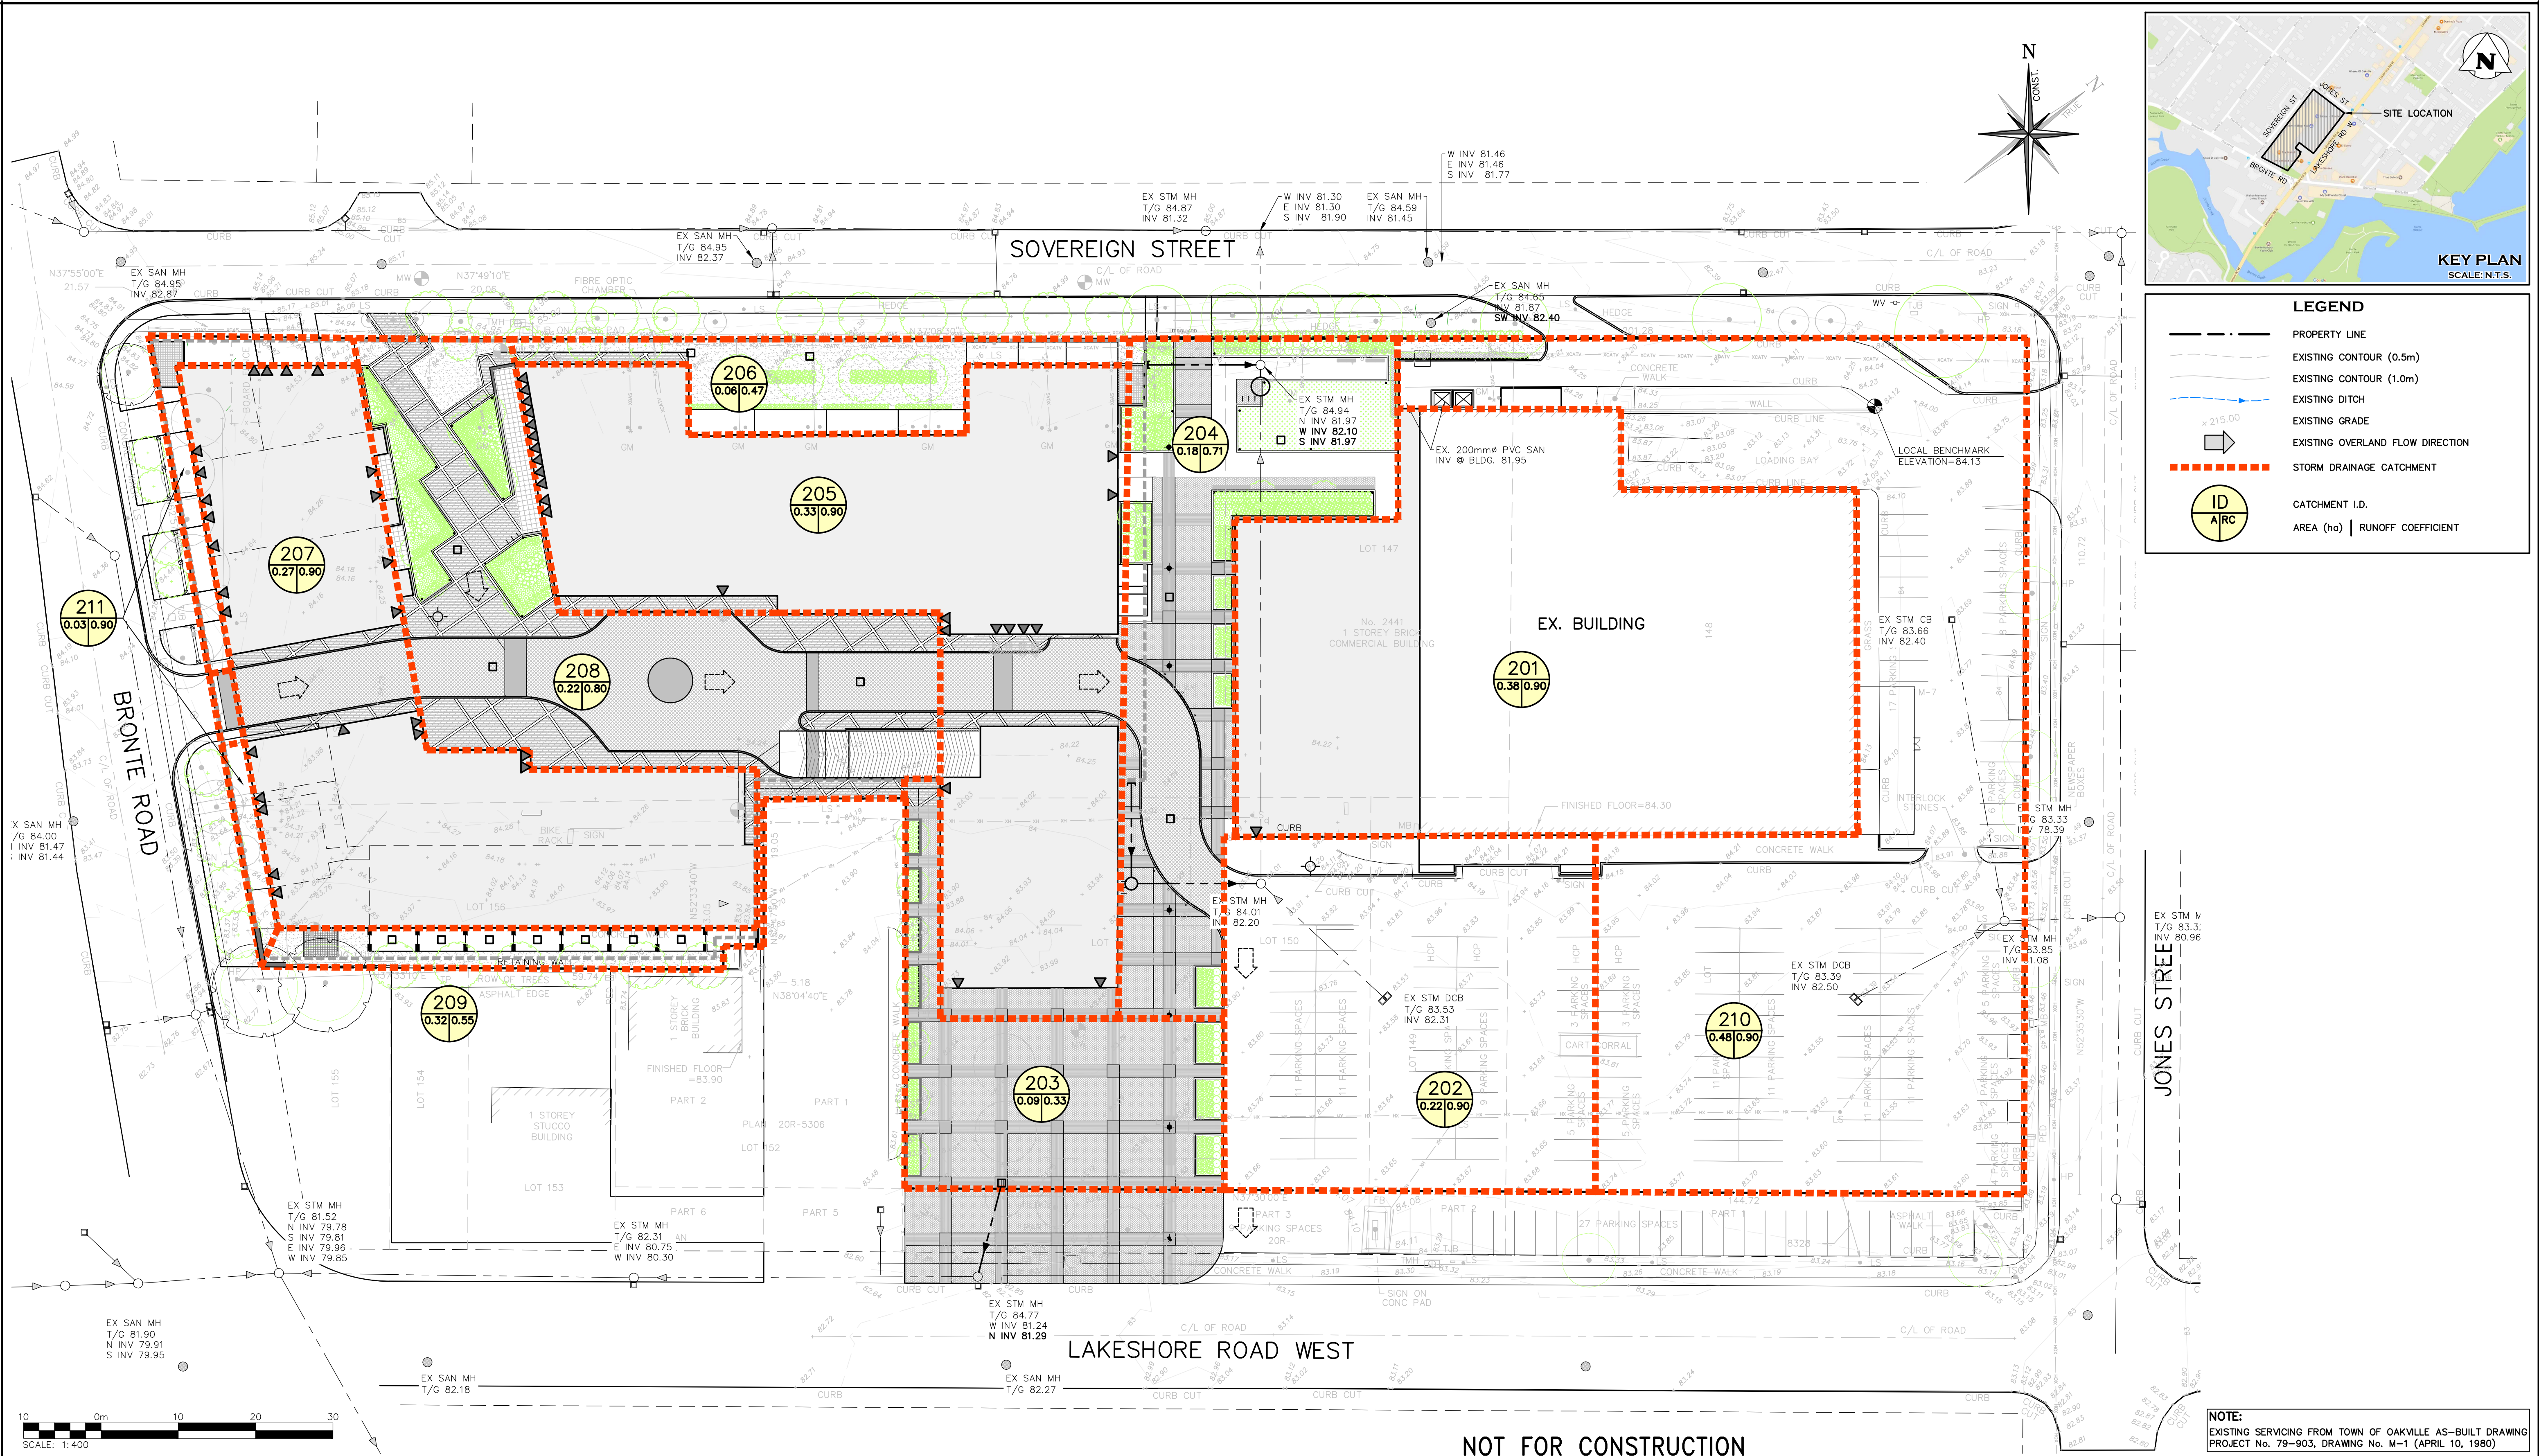

LEGEND

- PROPERTY LINE
- EXISTING CONTOUR (0.5m)
- EXISTING CONTOUR (1.0m)
- EXISTING DITCH
- EXISTING GRADE
- EXISTING OVERLAND FLOW DIRECTION
- STORM DRAINAGE CATCHMENT
- CATCHMENT I.D.
- AREA (ha) | RUNOFF COEFFICIENT

DRAWING NOTES:
THIS DRAWING IS THE EXCLUSIVE PROPERTY OF C.F. CROZIER & ASSOCIATES INC. AND THE REPRODUCTION OF ANY PART WITHOUT PRIOR WRITTEN CONSENT OF THIS OFFICE IS STRICTLY PROHIBITED. THE CONTRACTOR SHALL VERIFY ALL DIMENSIONS, LEVELS, AND DATUMS ON SITE AND REPORT ANY DISCREPANCIES OR OMISSIONS TO THIS OFFICE PRIOR TO CONSTRUCTION.
THIS DRAWING IS TO BE READ AND UNDERSTOOD IN CONJUNCTION WITH ALL OTHER PLANS AND DOCUMENTS APPLICABLE TO THIS PROJECT. DO NOT SCALE THIS DRAWING.
ALL EXISTING UNDERGROUND UTILITIES TO BE VERIFIED IN THE FIELD BY THE CONTRACTOR PRIOR TO CONSTRUCTION.

SURVEY NOTES:
SURVEY COMPLETED BY J.D. BARNES LIMITED ON THE 19th DAY OF APRIL, 2016. REFERENCE No. 16-30-895-00-TOPO (MAY 27th, 2016). BEARINGS ARE UTM GRID, DERIVED FROM REAL TIME NETWORK (RTN) OBSERVATIONS, UTM ZONE 17, NAD83 (CSRS) (2010.0). DISTANCES ARE GROUND AND CAN BE CONVERTED TO GRID BY MULTIPLYING BY THE COMBINED SCALE FACTOR OF 0.9996781.
SITE PLAN NOTES:
SITE PLAN PREPARED BY QUADRANGLE ARCHITECTS LIMITED. DRAWING No.: 5 (2017/MAR/21) PROJECT No. 16063

ELEVATION NOTE:
ELEVATIONS SHOWN ON THIS PLAN ARE DERIVED FROM THE TOWN OF OAKVILLE BENCH MARKS: No. 117 ELEVATION = 83.984m, No. 243 ELEVATION = 88.331m.
LOCAL BENCHMARK:
CUT CROSS IN CURB LOCATED AT THE NORTHEASTERN END OF LOADING BAY, AS SHOWN ON FACE OF PLAN. ELEVATION = 84.13m

No.	ISSUED FOR REVIEW	2017/AUG/03
No.	ISSUE / REVISION	YYYY/MM/DD

NOT FOR CONSTRUCTION

FOR REVIEW

Stamp
Stamp
Project
BRONTE VILLAGE MALL REDEVELOPMENT
2441 LAKESHORE ROAD WEST, OAKVILLE
REGIONAL MUNICIPALITY OF HALTON
Drawing
POST-DEVELOPMENT DRAINAGE PLAN

CROZIER & ASSOCIATES
Consulting Engineers
2800 HIGH POINT DRIVE
SUITE 100
MILTON, ON L9T 6P4
905 875-0026 T
905 875-4915 F
WWW.CFCROZIER.CA

Drawn	S.T.T.	Design	B.M.P.	Project No.	1348-4555
Check	B.M.P.	Check	A.S.	Scale	1:400
				Dwg.	C 05