


REFERENCE NOTES SCHEDULE MAIN FLOOR

SYMBOL	DESCRIPTION	QTY	DETAIL
[Symbol]	Retaining wall - The GRANDE Wall by Permacon	65.9 m	5/L-D4
[Symbol]	Fences and Gates		
[Symbol]	Horizontal Board Wood Privacy Fence - 1.8m Ht.	195.1 m	12/L-D1
[Symbol]	Decorative Metal Fence - 1.2m	45.3 m	10/L-D1
[Symbol]	Site Furnishings		
[Symbol]	Bike Rack - Landscape Forms RING-BR Stainless steel finish - Embedded	10	3/L-D2
[Symbol]	Bench - Maglin MLB300-W Ipe wood seating - Black	3	2/L-D2
[Symbol]	Recycling Receptacle - Equiparc EP 3700 (black powder coat) -RU-QS HDI	1	9/L-D4
[Symbol]	Garbage Receptacle - Equiparc EP 3700 (black powder coat)-QS HDI	1	8/L-D4
[Symbol]	Fences and Gates		
[Symbol]	Decorative Metal Fence Gate - 1.2m	2	11/L-D1
[Symbol]	1.8M Ht. Metal Screening Panel - 1.2m wide	21	4/L-D2
[Symbol]	Wood Privacy Swing Fence Gate - 1.8m Ht.	2	1/L-D3
[Symbol]	Fences and Gates		
[Symbol]	Artificial Turf for Dog Run Area	210.3 m ²	8/L-D3
[Symbol]	Concrete Paving		
[Symbol]	Concrete Paving with 200mm depth of 19mm Crusher Run Limestone	301.9 m ²	4/L-D1
[Symbol]	Unit Paving		
[Symbol]	Unilock Promenade Plank Paver. Black Granite - Series Finish, running bond, 400mm x 100mm x 100mm	93.0 m ²	8/L-D2
[Symbol]	Unilock Promenade Plank Pavers, Steel Grey Blend, running bond, 400mm x 100mm x 100mm - 500mm Wide Inner Accent Strip (adjacent to tree pit)	30.5 m ²	8/L-D2
[Symbol]	Unilock Umbriano Unit Paver - 60cm x 60cm x 7cm - Colour: SUMMER WHEAT	243.4 m ²	9/L-D2
[Symbol]	Unilock Umbriano Soldier Course Unit Paver - 20cm x 40cm x 7cm - Colour: MIDNIGHT SKY	61.1 m ²	9/L-D2
[Symbol]	Unilock Promenade Plank Paver. Granite Blend - IL Campo finish, running bond, 400mm x 100mm x 100mm	347.8 m ²	8/L-D2
[Symbol]	33 UTILITIES		
[Symbol]	Deeproot - Silva Cell (Product type & layout as per silva cell layout plan)	QTY AS PER SILVA CELL LAYOUT PLAN	

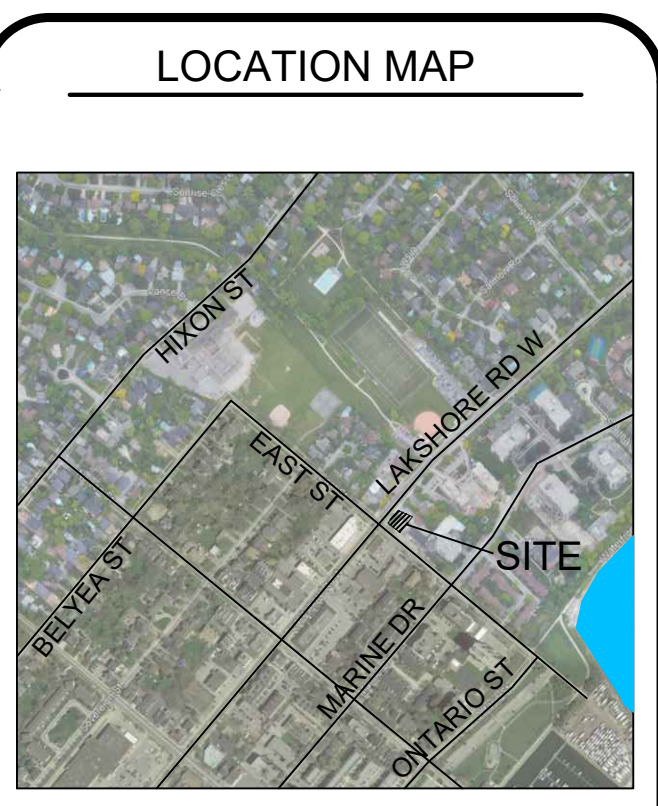

GENERAL NOTES

THE LOCATION OF PROPERTY LINES, ELEVATIONS AND FACILITIES ON THIS PLAN WERE DRAWN ON THE BASIS OF A DIGITAL SITE PLAN OR SURVEY DATA PROVIDED BY OTHER CONSULTANTS.

IT IS THE RESPONSIBILITY OF THE CLIENT AND HIS CONTRACTORS TO CONFIRM THE ACCURACY OF THE SETBACKS, LOCATIONS AND GRADES ETC. ANY VARIATIONS BETWEEN EXISTING CONDITIONS AND THIS PLAN SHOULD BE ADVISED ON SITE AND REPORTED TO THE CONSULTING LANDSCAPE ARCHITECT TO DETERMINE THE IMPACT OF THE VARIATIONS ON THE SUITABILITY OF THE PROPOSED DEVELOPMENT.

CONSTRUCTION MUST CONFORM TO ALL CODES AND REQUIREMENTS OF AUTHORITIES HAVING JURISDICTION.

REVISIONS

NO.	DATE	NOTES	BY
9	2023-06-14	REVISED FOR 3rd SUBMISSION	LZH
8	2023-03-10	REVISED FOR SUBMISSION	LZH
7	2023-02-27	REVISED FOR SUBMISSION	KL
6	2022-10-17	REVISED FOR SUBMISSION	LZH
5	2021-06-15	REVISED AS PER COMMENTS	TS
4	2021-06-10	DRAFT ROOF PLAN	TS
3	2021-06-03	REVISE TPP	KL
2	2021-05-27	TREE PRESERVATION PLAN	KL
1	2021-05-18	SET UP DRAWINGS	TS

THESE LANDSCAPE DRAWINGS SHALL ONLY BE USED FOR THE PURPOSES INDICATED BELOW AS NOTED AND WHEN SIGNED BY THE CONSULTING LANDSCAPE ARCHITECT.

[Symbol]	CONCEPTUAL	[Symbol]	TENDER
[Symbol]	PRELIMINARY	[Symbol]	CONTRACT
[Symbol]	SITE PLAN	[Symbol]	CONSTRUCTION
[Symbol]	PERMIT	[Symbol]	AS-BUILT

PLANT SCHEDULE MAIN FLOOR

SHRUBS	QTY	BOTANICAL NAME	COMMON NAME	SIZE	CONT
ACE BLO	1	Acer palmatum 'Bloodgood'	Bloodgood Japanese Maple	150cm Ht. Multi-Stem	W.B.
ATH FNB	7	Athyrium x 'Branford Beauty'	Ladyfern	1gal	Potted
BUX GR6	5	Buxus x 'Green Mound'	Green Mound Boxwood	30cm Ht.	Potted
CAL AR2	68	Calamagrostis arundinacea 'Karl Foerster'	Foerster's Feather Grass	1gal	Potted
EUO BUS	1	Euonymus alatus 'Compacta'	Dwarf Burning Bush	50cm Ht.	Potted
EUO EME	36	Euonymus fortunei 'Emerald 'n Gold'	Emerald 'n Gold Wintercreeper	50cm Ht.	Potted
HEM OR2	97	Hemerocallis x 'Stella de Oro'	Stella de Oro Daylily	1gal	Potted
HYD ANO	2	Hydrangea anomala petiolaris	Climbing Hydrangea	1gal	Potted
HYD ANN	6	Hydrangea arborescens 'Annabelle'	Annabelle Smooth Hydrangea	2gal	Potted
IMP RE2	26	Imperata cylindrica 'Red Baron'	Japanese Blood Grass	1gal	Potted
JUN BAR	15	Juniperus horizontalis 'Bar Harbor'	Bar Harbor Creeping Juniper	30cm Ht.	Potted
LIG VIC	5	Ligustrum vicaryi	Golden Privet	50cm Ht.	Potted
RHU TYP	2	Rhus typhina	Staghorn Sumac	50cm Ht.	Potted
RIB ALP	27	Ribes alpinum	Alpine Currant	50cm Ht.	Potted

PLANT SCHEDULE MAIN FLOOR

TREES	QTY	BOTANICAL NAME	COMMON NAME	SIZE	CONT
AFA	3	Acer freemanii 'Autumn Blaze'	Autumn Blaze Maple	60mm Cal.	W.B.
AGA	1	Acer ginnala	Amur Maple	60mm Cal.	W.B.
COC	2	Celtis occidentalis	Common Hackberry	60mm Cal.	W.B.
GTI	6	Gleditsia triacanthos inermis 'Shademaster' TM	Shademaster Locust	60mm Cal.	W.B.
GMK	3	Gymnocladus dioica	Kentucky Coffeetree	60mm Cal.	W.B.
LIT	2	Liriodendron tulipifera	Tulip Poplar	60mm Cal.	W.B.
PLB	1	Platanus x acerifolia 'Bloodgood'	Bloodgood London Plane Tree	60mm Cal.	W.B.
TCL	1	Tilia cordata	Littleleaf Linden	60mm Cal.	W.B.


PLANT SCHEDULE MAIN FLOOR

GROUND COVERS	CODE	QTY	BOTANICAL NAME	COMMON NAME	CONT	SPACING
[Symbol]	AJU BZB	62	Ajuga reptans 'Bronze Beauty'	Bronze Beauty Carpet Bugle	10cm Potted	600mm
[Symbol]	ARC UVA	93	Arctostaphylos uva-ursi	Kinnikinnick	10cm Plug	500mm
[Symbol]	PAC GR4	96	Pachysandra terminalis 'Green Sheen'	Green Sheen Japanese Pachysandra	10cm Plug	500mm
[Symbol]	VIN CO2	276	Vinca minor	Common Periwinkle	10cm Plug	500mm

***NOTE:** THE ENTIRE WIRE BASKET FOR ALL TREE PLANTINGS TO BE FULLY REMOVED. AT LEAST HALF OF THE BURLAP MATERIAL ENCLOSING THE ROOT BALL TO BE REMOVED. ONCE THE TREES ARE PLANTED THEY WILL BE INSPECTED BY DEVELOPMENT SERVICES STAFF TO ENSURE COMPLIANCE WITH TOWN OF OAKVILLE TREE PLANTING STANDARDS.

PLANT SCHEDULE MAIN FLOOR

GROUND COVERS	CODE	QTY	BOTANICAL NAME	COMMON NAME	CONT	SPACING
[Symbol]	AJU BZB	62	Ajuga reptans 'Bronze Beauty'	Bronze Beauty Carpet Bugle	10cm Potted	600mm
[Symbol]	ARC UVA	93	Arctostaphylos uva-ursi	Kinnikinnick	10cm Plug	500mm
[Symbol]	PAC GR4	96	Pachysandra terminalis 'Green Sheen'	Green Sheen Japanese Pachysandra	10cm Plug	500mm
[Symbol]	VIN CO2	276	Vinca minor	Common Periwinkle	10cm Plug	500mm

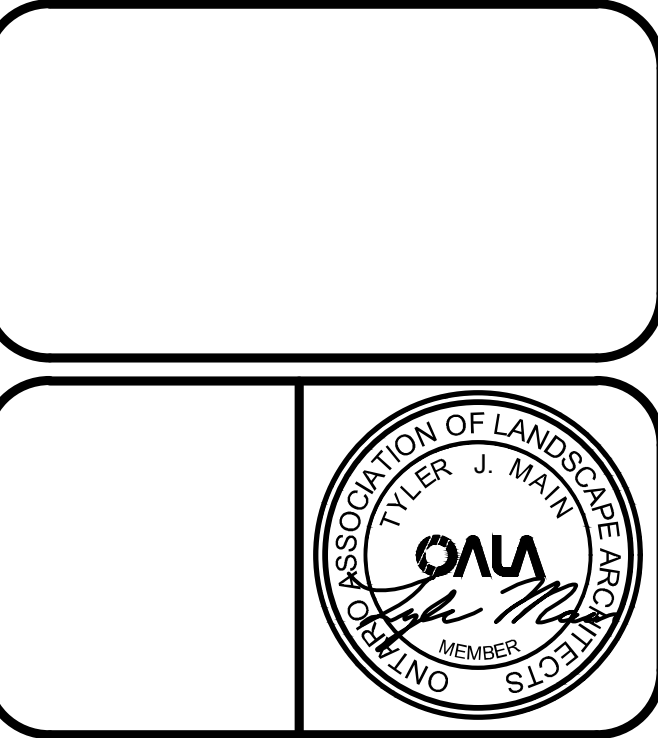

THESE DRAWINGS ARE INSTRUMENTS OF SERVICE AND THE LANDSCAPE ARCHITECT RETAINS OWNERSHIP OF THESE DRAWINGS. THEY ARE FOR SITE PLAN APPROVAL ONLY AND MAY REQUIRE FURTHER CONSTRUCTION DETAILING AND COORDINATION WITH OTHER ASSOCIATED PROFESSIONAL DESIGN SERVICES BEFORE ACTUAL TENDER AND CONSTRUCTION COMMENCES. DIMENSIONS ARE TO BE VERIFIED PRIOR TO CONSTRUCTION. DRAWINGS ARE NOT TO BE SCALED. IT IS ADVISED THAT CONTRACTORS CONTACT THE LANDSCAPE ARCHITECT PRIOR TO CONSTRUCTION TO ENSURE THE USE OF THE LATEST REVISED DRAWINGS. THE LANDSCAPE ARCHITECT IS NOT LIABLE FOR ERRORS OR OMISSIONS ARISING FROM UTILIZATION OF THESE PLANS BEFORE THE SAID DRAWINGS ARE SCALED, SIGNED AND DATED AND THE LANDSCAPE ARCHITECT IS CONTRACTED TO PROVIDE CONSTRUCTION ADMINISTRATION AND CERTIFICATION SERVICES BY THE OWNER. ALL APPARENT DISCREPANCIES ARE TO BE REPORTED IN WRITING TO THE LANDSCAPE ARCHITECT BEFORE CONSTRUCTION COMMENCES.

PROJECT: SPA FILE # 77 EAST
2262-2266 LAKESHORE ROAD W
83 EAST STREET, OAKVILLE, ON

DRAWING: LANDSCAPE PLAN
GROUND FLOOR

DRAWN BY: TS
CHECKED BY: HJK
JOB NO.: 2021-052

SCALE: 1:150
DATE: MAY, 2021

L-L1
DRAWING 2 of 11

File #2021-052