




**1 EAST ELEVATION**  
SCALE 1:100



**3 NORTH ELEVATION**  
SCALE 1:100

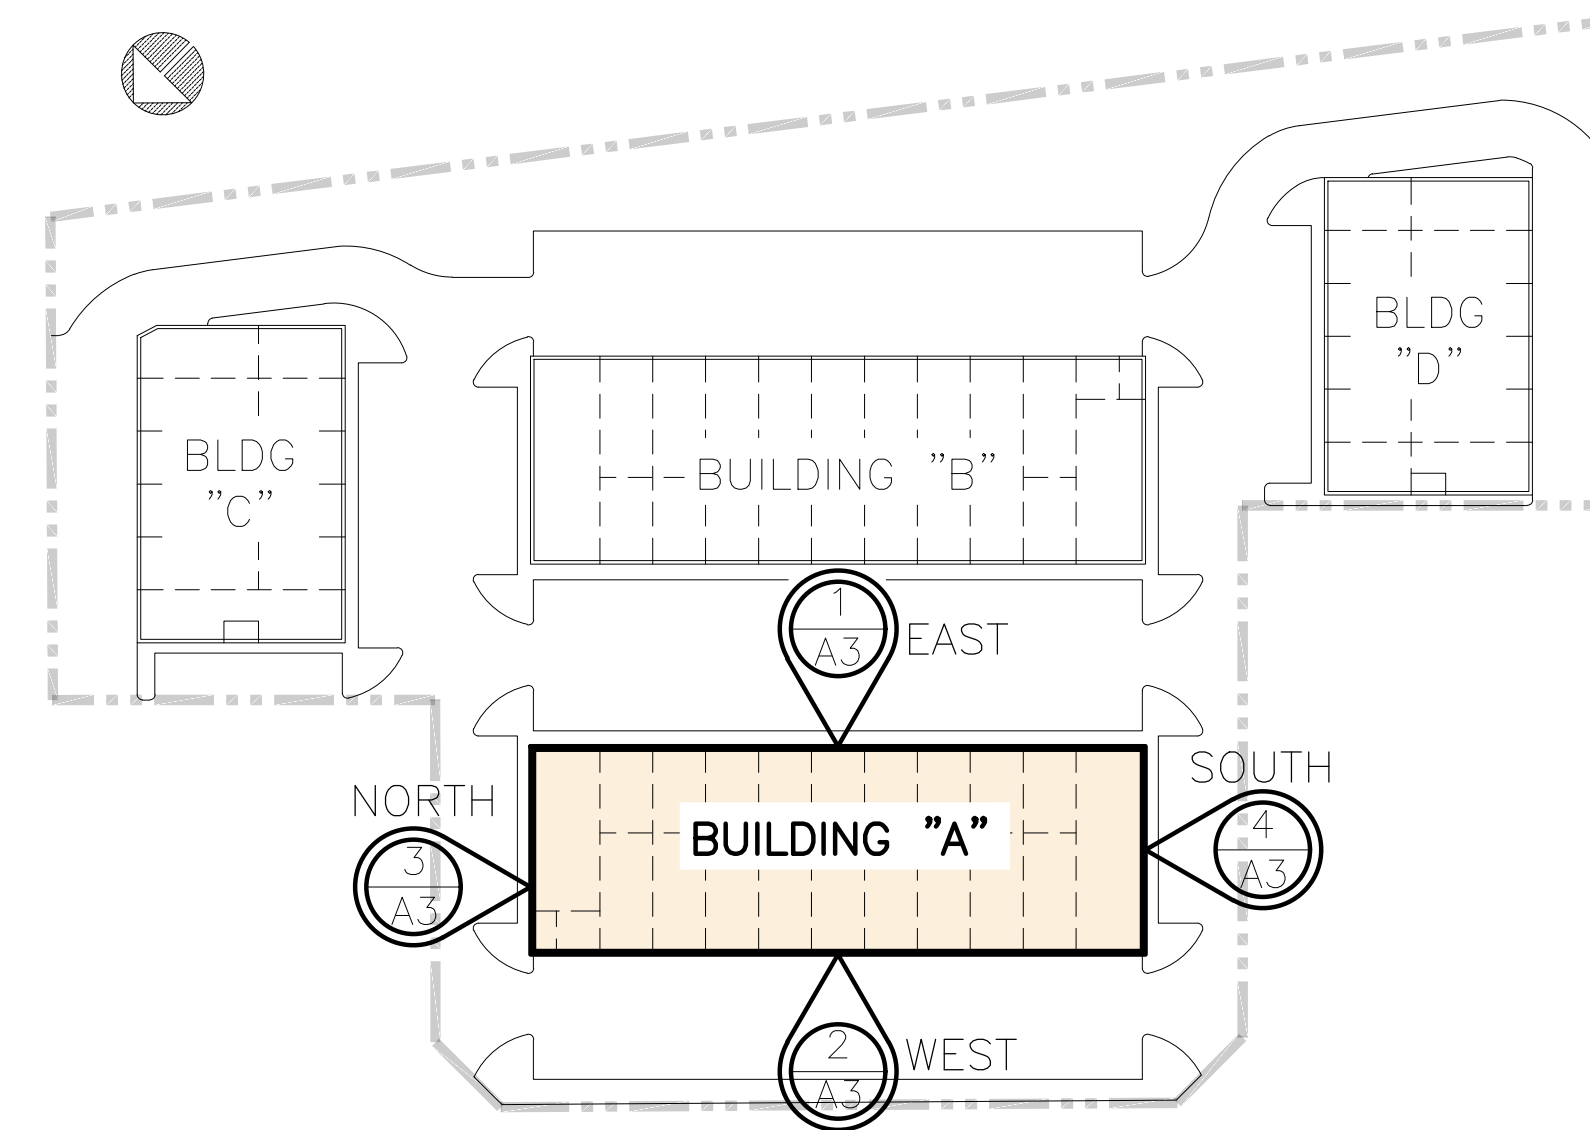


**0 KEY PLAN**  
SCALE N.T.S.



**4 SOUTH ELEVATION**  
SCALE 1:100


**EXTERIOR FINISH SCHEDULE**

No	DESCRIPTION	MAKER, SPECIFICATION, COLOR AND REMARKS
01	PRECAST PANEL INSULATED	COLOR: G559 MEDIUM SANDBLASTED OR SIMILAR
02	ALUMINUM FRAME & DOOR	COLOR: ANODIZED STATUARY BRONZE LIGHT RANGE
03	METAL CORNICE	COLOR: MEDIUM BEIGE
04	STEEL SIDING	VICWEST BELLARA SIDING - COLOR: GRIS PIERRE 56071
05	EXTERIOR LIGHT FIXTURE	COLOR: WALNUT / BROWN
06	DOUBLE GLAZING GLASS	COLOR: NATURAL
07	HOLLOW METAL DOOR	COLOR: BEIGE
08	OVERHEAD DOOR	COLOR: WHITE
09	EXTERIOR SIGNAGE	ALLOCATION FOR SIGNAGE BOX OR CHANNEL LETTERS
10	STUCCO FINISH (LIGHT)	DUROCK FINISH ROLL-ON IVORY
11	ARCHITECTURAL MASONRY	SINGLE SCORE (SQUARE SLOT)-390mmx390mmx190mm COLOR: NATURAL
12	PRECAST PANEL INSULATED	RIBBED ARCHITECTURAL PRECAST PRESTRESSED CONCRETE WALL

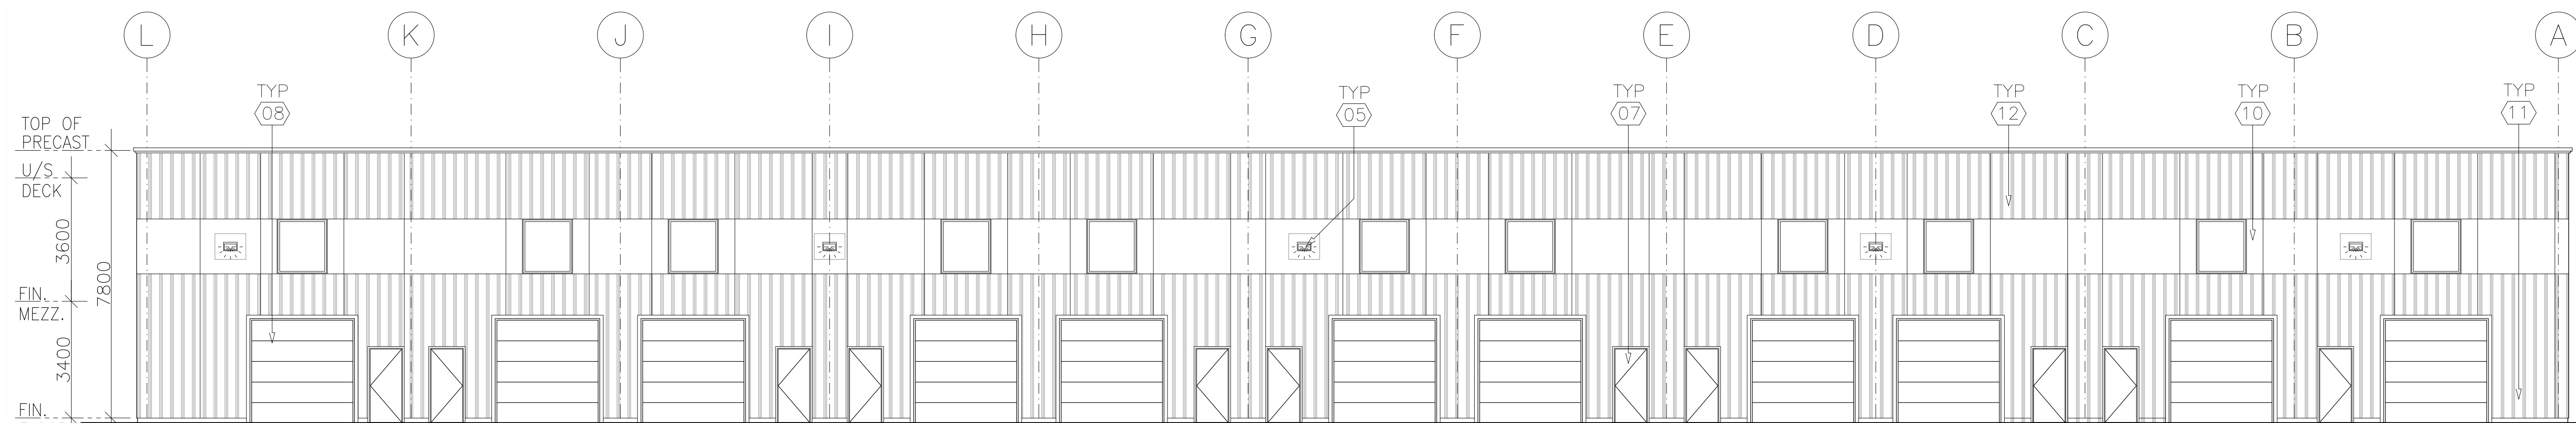

**2 WEST ELEVATION**  
SCALE 1:100

**NOTE:**  
1. THE CONTRACTOR SHALL VERIFY AND ASSUME RESPONSIBILITY FOR ALL DIMENSIONS AND CONDITIONS ON SITE AND MUST NOTIFY THE ENGINEER OF ANY VARIATIONS AND/OR DISCREPANCIES FROM THE DRAWINGS.  
2. THE CONTRACTOR SHALL NOTIFY THE DESIGNER, ARCHITECT, ENGINEER, CITY OF OAKVILLE, AND/OR RELEVANT REGULATING AUTHORITIES, FOR INSPECTION OF ALL WORK AS REQUIRED BY ANY OR ALL OF THE ABOVE PARTIES.  
3. ALL DRAWINGS SHALL BE READ IN CONJUNCTION WITH THE APPROVED BUILDING PERMIT DRAWING SET.  
4. CONTRACTORS ARE TO REFER TO LATEST REVISIONS OF ALL DRAWINGS PRIOR TO COMMENCING WORK.

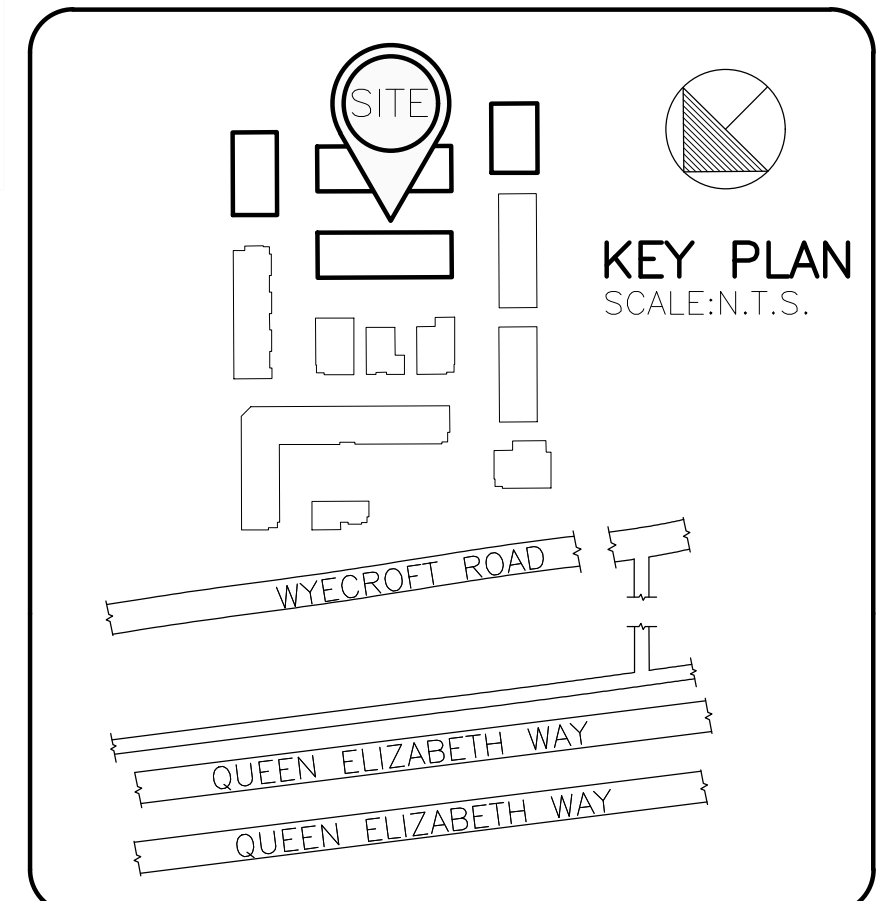

DRAFT		
1	ISSUED FOR SITE PLAN APPROVAL	11/MAY/21
No.	DESCRIPTION	DATE BY

REVISIONS

THESE DRAWINGS ARE PROPERTY OF BRAMCON ENGINEERING LIMITED AND SHALL NOT BE COPIED OR DISTRIBUTED WITHOUT THE WRITTEN CONCENT OF BRAMCON ENGINEERING LIMITED.



BRANCON ENGINEERING LIMITED  
2 AUTOMATIC ROAD, UNIT 123  
BRAMPTON, ONTARIO L6S 6K8  
PHONE: (905) 794-0896  
FAX: (905) 794-1945  
WWW.BRAMCON.COM

PROJECT:  
**PROPOSED NEW LIGHT INDUSTRIAL CONDO**  
WYECROFT ROAD,  
OAKVILLE, ON L6L 6M1

SHEET TITLE:  
**PROPOSED BUILDING "A" ELEVATIONS**


DRAWN BY: J.G.	CHECKED BY: L.M.	DRAWING No: <b>A3</b>
SCALE: AS SHOWN	DATE: 26.OCT.20	



**1**  
**A3** WEST ELEVATION  
SCALE 1:100



**1**  
**A3** SOUTH ELEVATION  
SCALE 1:100

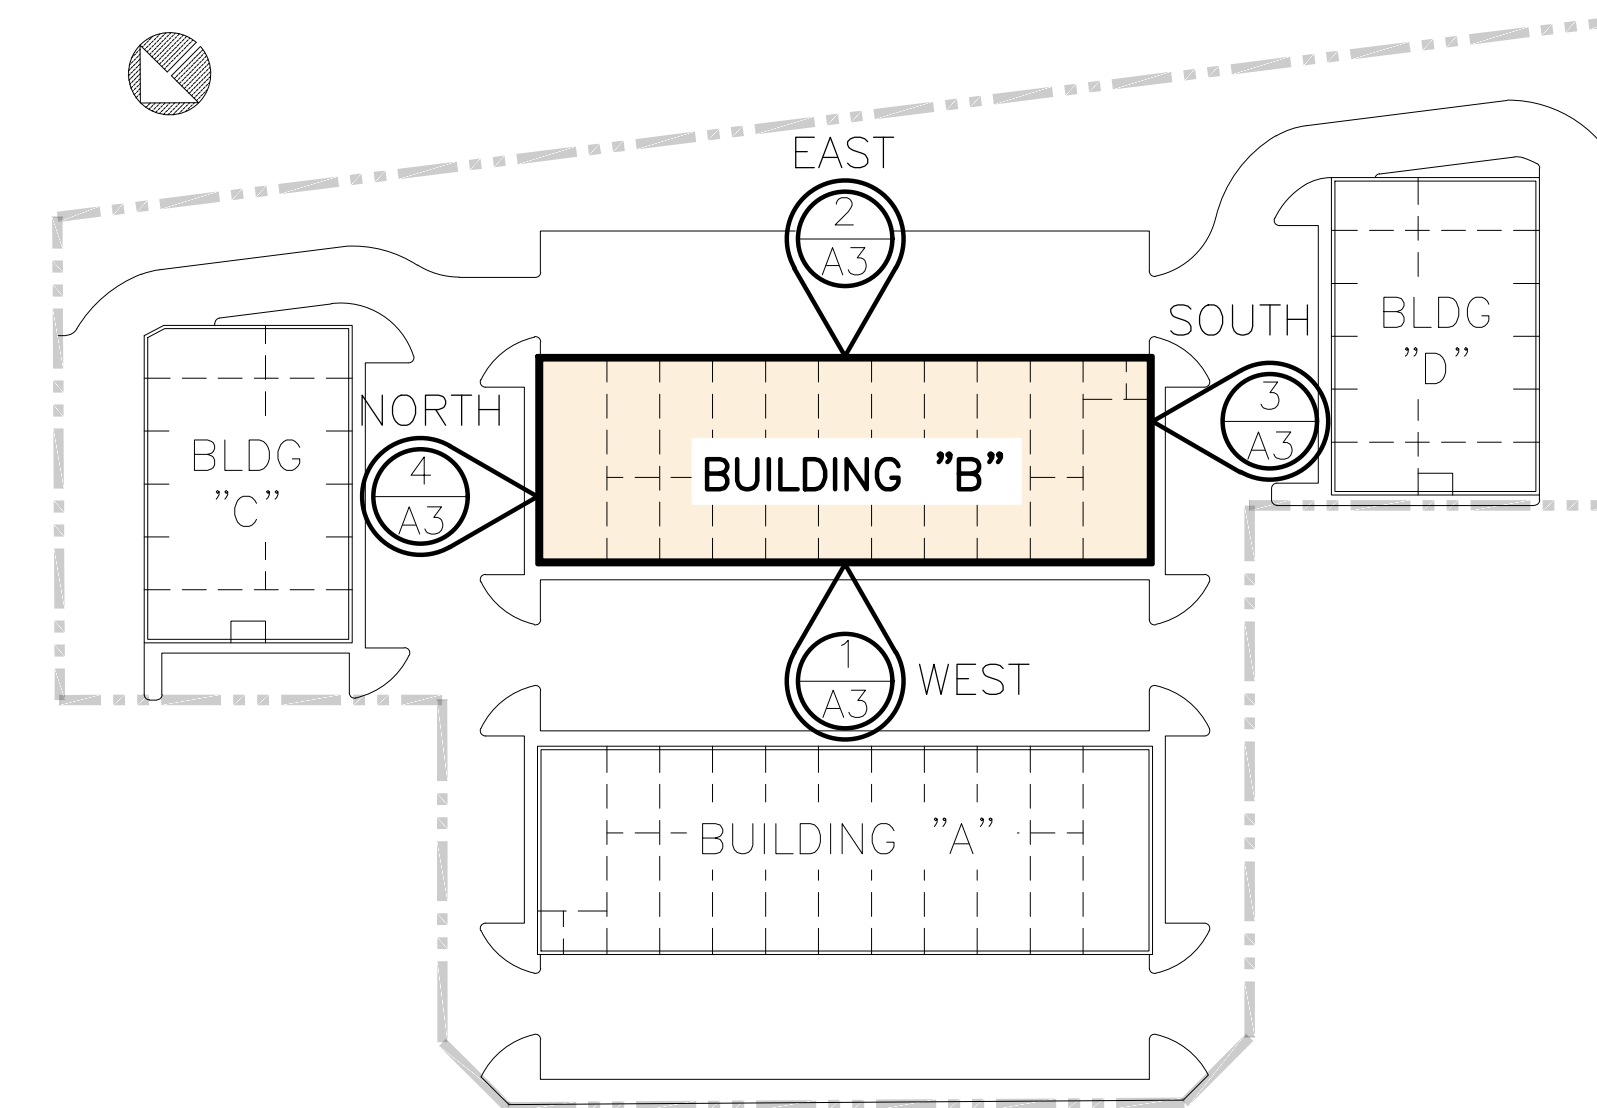


**0**  
**A3** KEY PLAN  
SCALE N.T.S.



**1**  
**A3** NORTH ELEVATION  
SCALE 1:100


EXTERIOR FINISH SCHEDULE

No	DESCRIPTION	MAKER, SPECIFICATION, COLOR AND REMARKS
01	PRECAST PANEL INSULATED	COLOR: G559 MEDIUM SANDBLASTED OR SIMILAR
02	ALUMINUM FRAME & DOOR	COLOR: ANODIZED STATUARY BRONZE LIGHT RANGE
03	METAL CORNICE	COLOR: MEDIUM BEIGE
04	STEEL SIDING	VICWEST BELLARA SIDING - COLOR: GRIS PIERRE 56071
05	EXTERIOR LIGHT FIXTURE	COLOR: WALNUT / BROWN
06	DOUBLE GLAZING GLASS	COLOR: NATURAL
07	HOLLOW METAL DOOR	COLOR: BEIGE
08	OVERHEAD DOOR	COLOR: WHITE
09	EXTERIOR SIGNAGE	ALLOCATION FOR SIGNAGE BOX OR CHANNEL LETTERS
10	STUCCO FINISH (LIGHT)	DUROCK FINISH ROLL-ON IVORY
11	ARCHITECTURAL MASONRY	SINGLE SCORE (SQUARE SLOT)-390mmx390mmx190mm COLOR: NATURAL
12	PRECAST PANEL INSULATED	RIBBED ARCHITECTURAL PRECAST PRESTRESSED CONCRETE WALL

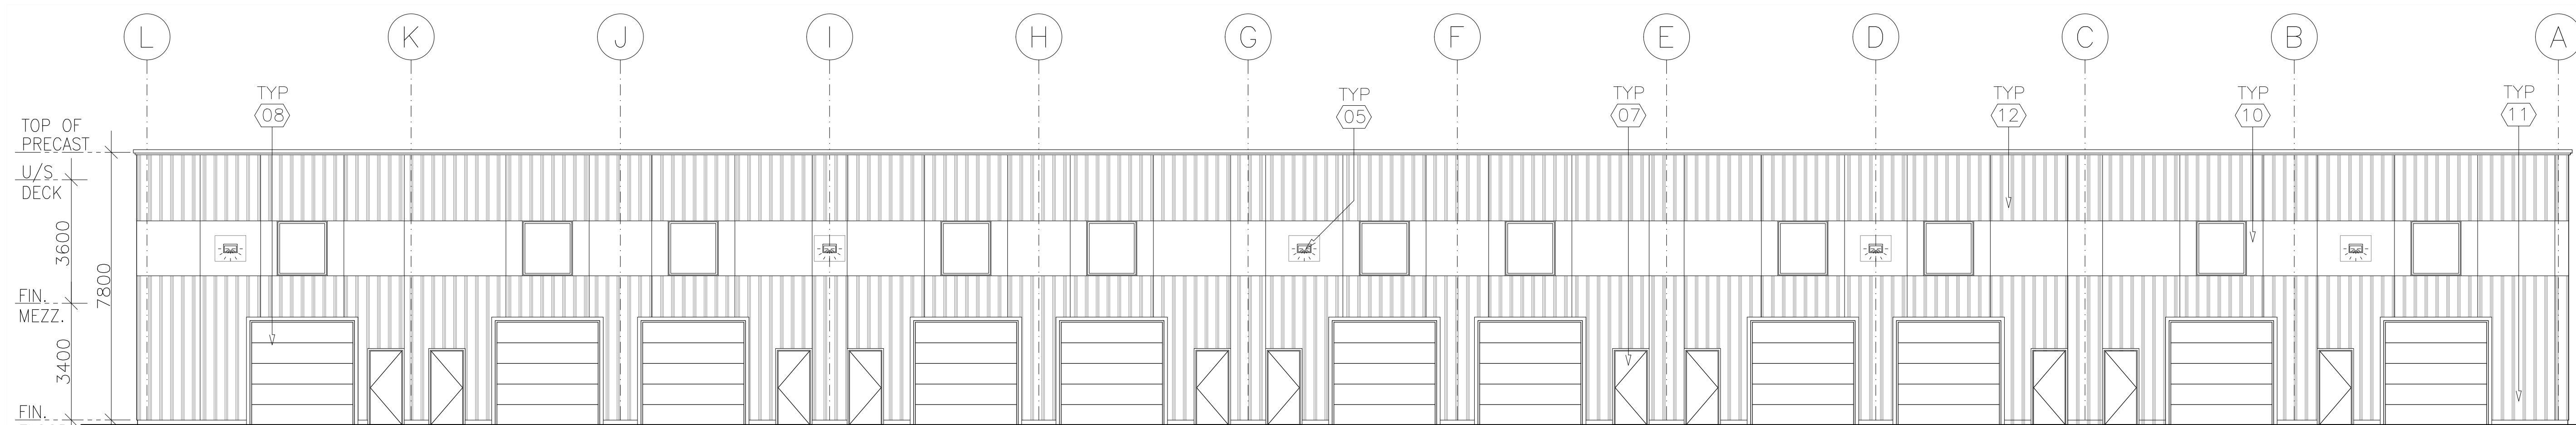

**2**  
**A3** EAST ELEVATION  
SCALE 1:100

NOTE:  
1. THE CONTRACTOR SHALL VERIFY AND ASSUME RESPONSIBILITY FOR ALL DIMENSIONS AND CONDITIONS ON SITE AND MUST NOTIFY THE ENGINEER OF ANY VARIATIONS AND/OR DISCREPANCIES FROM THE DRAWINGS.  
2. THE CONTRACTOR SHALL NOTIFY THE DESIGNER, ARCHITECT, ENGINEER, CITY OF OAKVILLE, AND/OR RELEVANT REGULATING AUTHORITIES, FOR INSPECTION OF ALL WORK AS REQUIRED BY ANY OR ALL OF THE ABOVE PARTIES.  
3. ALL DRAWINGS SHALL BE READ IN CONJUNCTION WITH THE APPROVED BUILDING PERMIT DRAWING SET.  
4. CONTRACTORS ARE TO REFER TO LATEST REVISIONS OF ALL DRAWINGS PRIOR TO COMMENCING WORK.

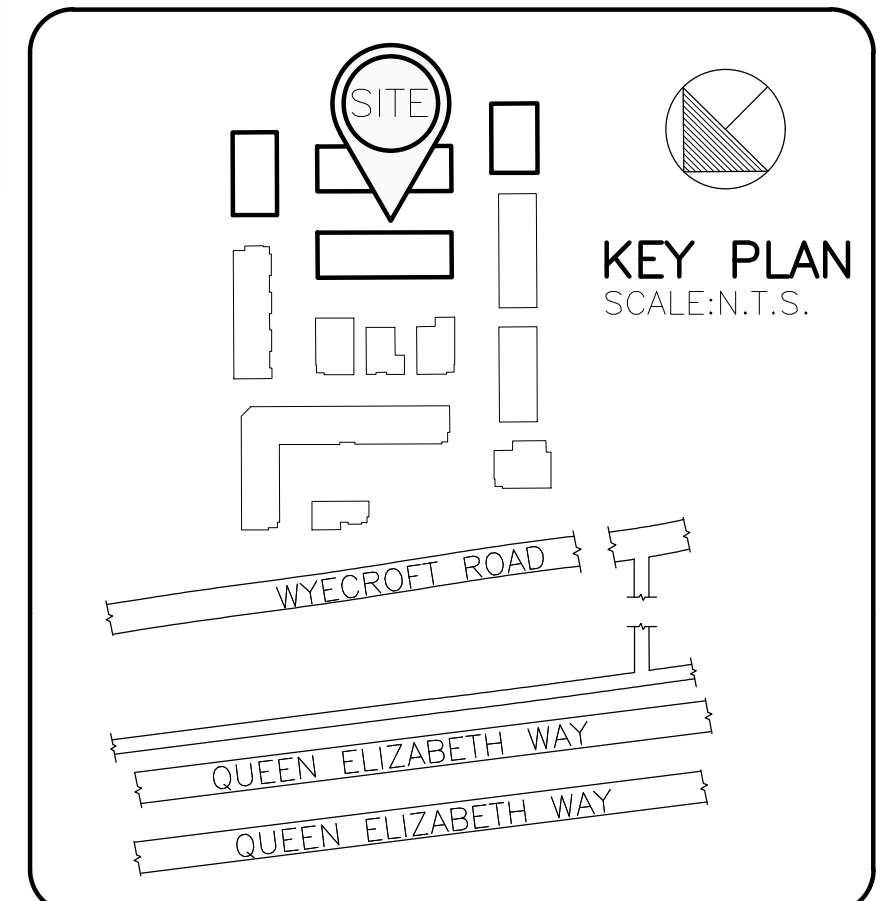

DRAFT		
1	ISSUED FOR SITE PLAN APPROVAL	11/MAY/21
No.	DESCRIPTION	DATE BY

REVISIONS

THESE DRAWINGS ARE PROPERTY OF BRAMCON ENGINEERING LIMITED AND SHALL NOT BE COPIED OR DISTRIBUTED WITHOUT THE WRITTEN CONCENT OF BRAMCON ENGINEERING LIMITED.



BRANCON ENGINEERING LIMITED  
2 AUTOMATIC ROAD, UNIT 123  
BRAMPTON, ONTARIO L6S 6K8  
PHONE:(905)794-0896  
FAX:(905)794-1945  
WWW.BRAMCON.COM

PROJECT:  
**PROPOSED NEW LIGHT INDUSTRIAL CONDO**  
WYECROFT ROAD,  
OAKVILLE, ON L6L 6M1

SHEET TITLE:  
**PROPOSED BUILDING "B" ELEVATIONS**

DRAWN BY: J.G.	CHECKED BY: L.M.	DRAWING No: <b>A3</b>
SCALE: AS SHOWN	DATE: 26.OCT.20	







**3 EAST ELEVATION**  
A3 SCALE 1:100




**4 NORTH ELEVATION**  
A3 SCALE 1:100

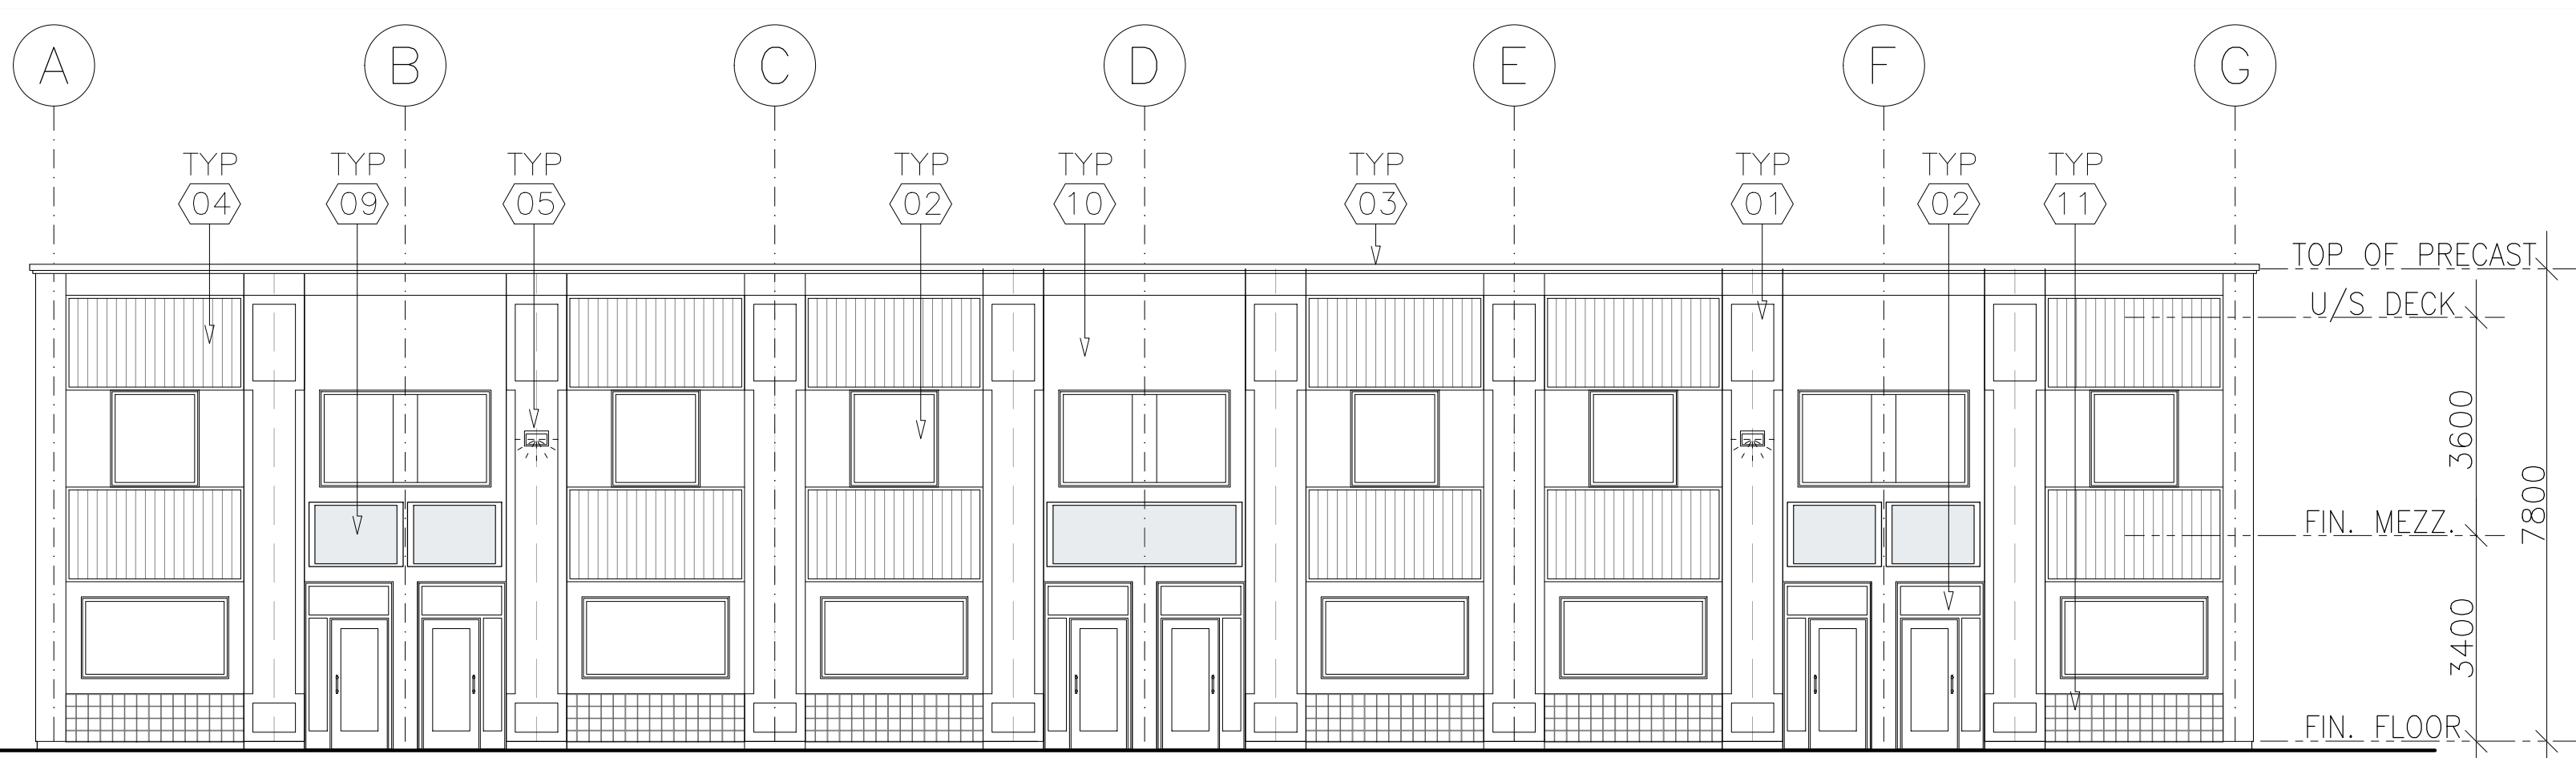

**2 SOUTH ELEVATION**  
A3 SCALE 1:100

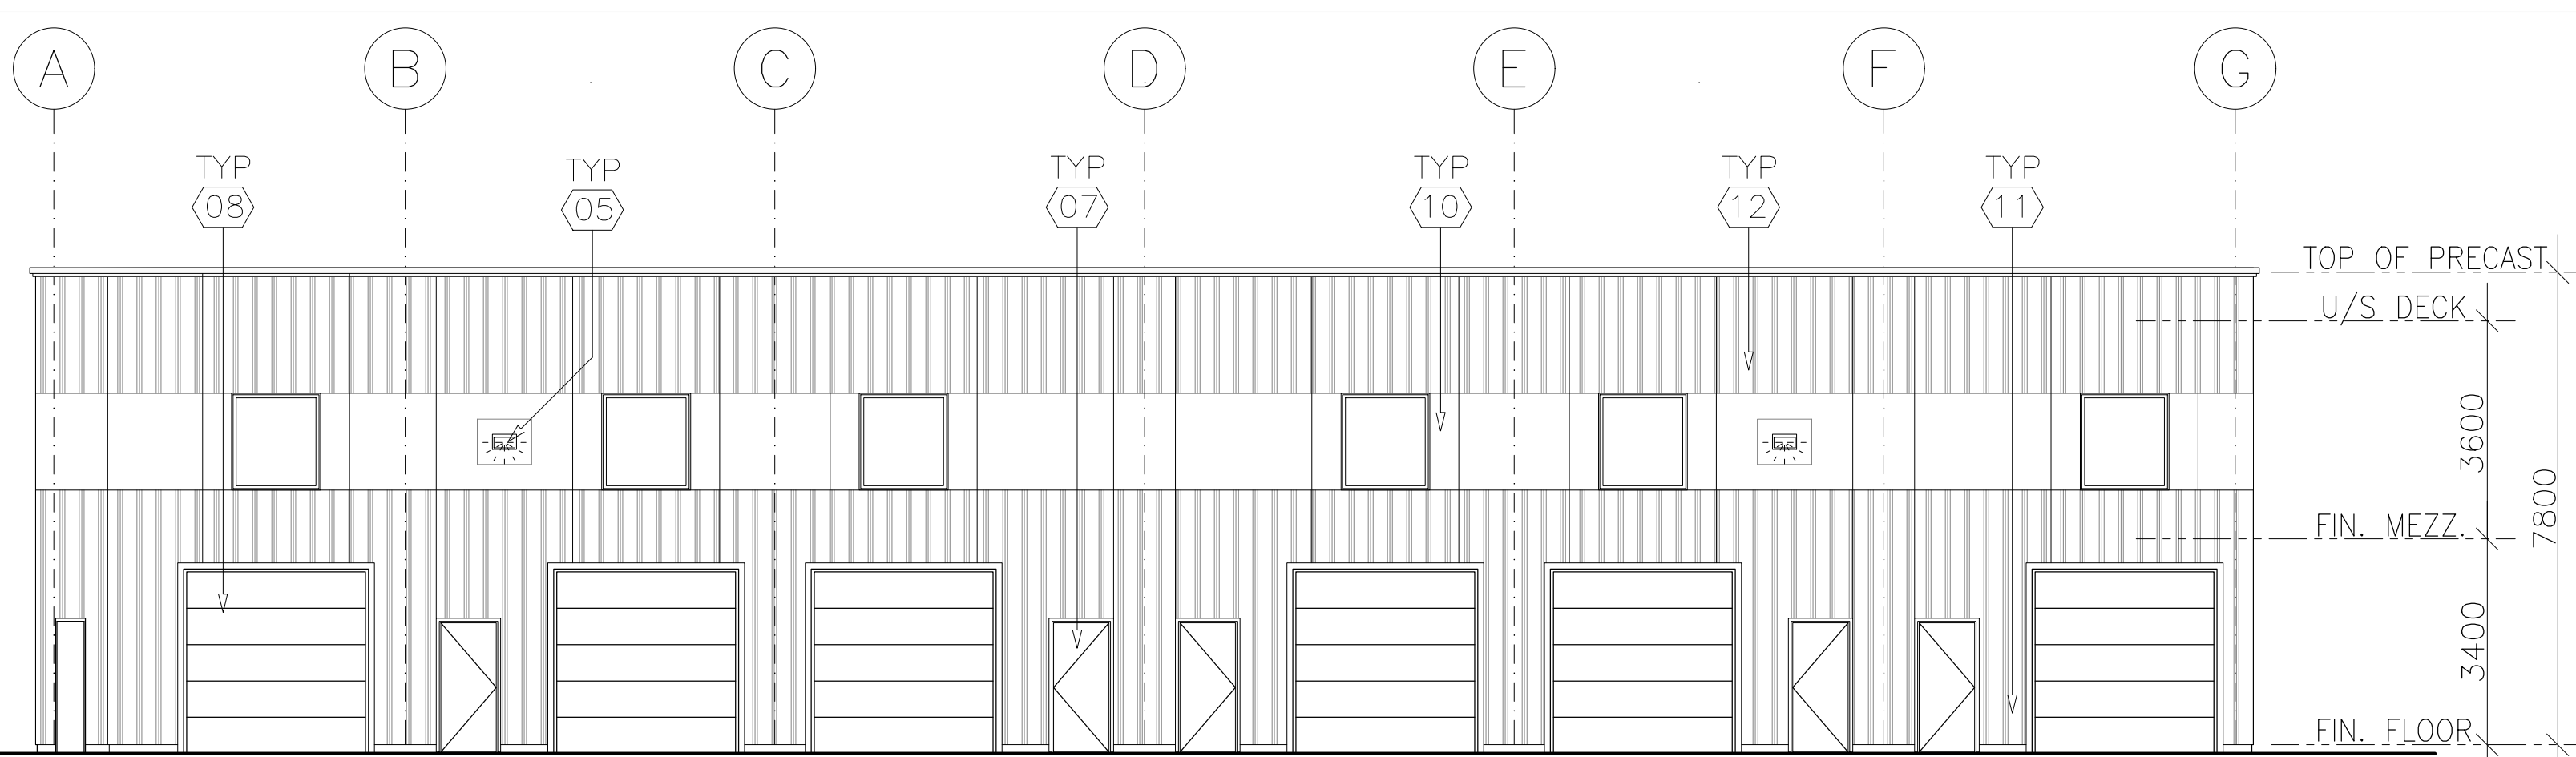


**1 NORTH ELEVATION**  
A3 SCALE 1:100

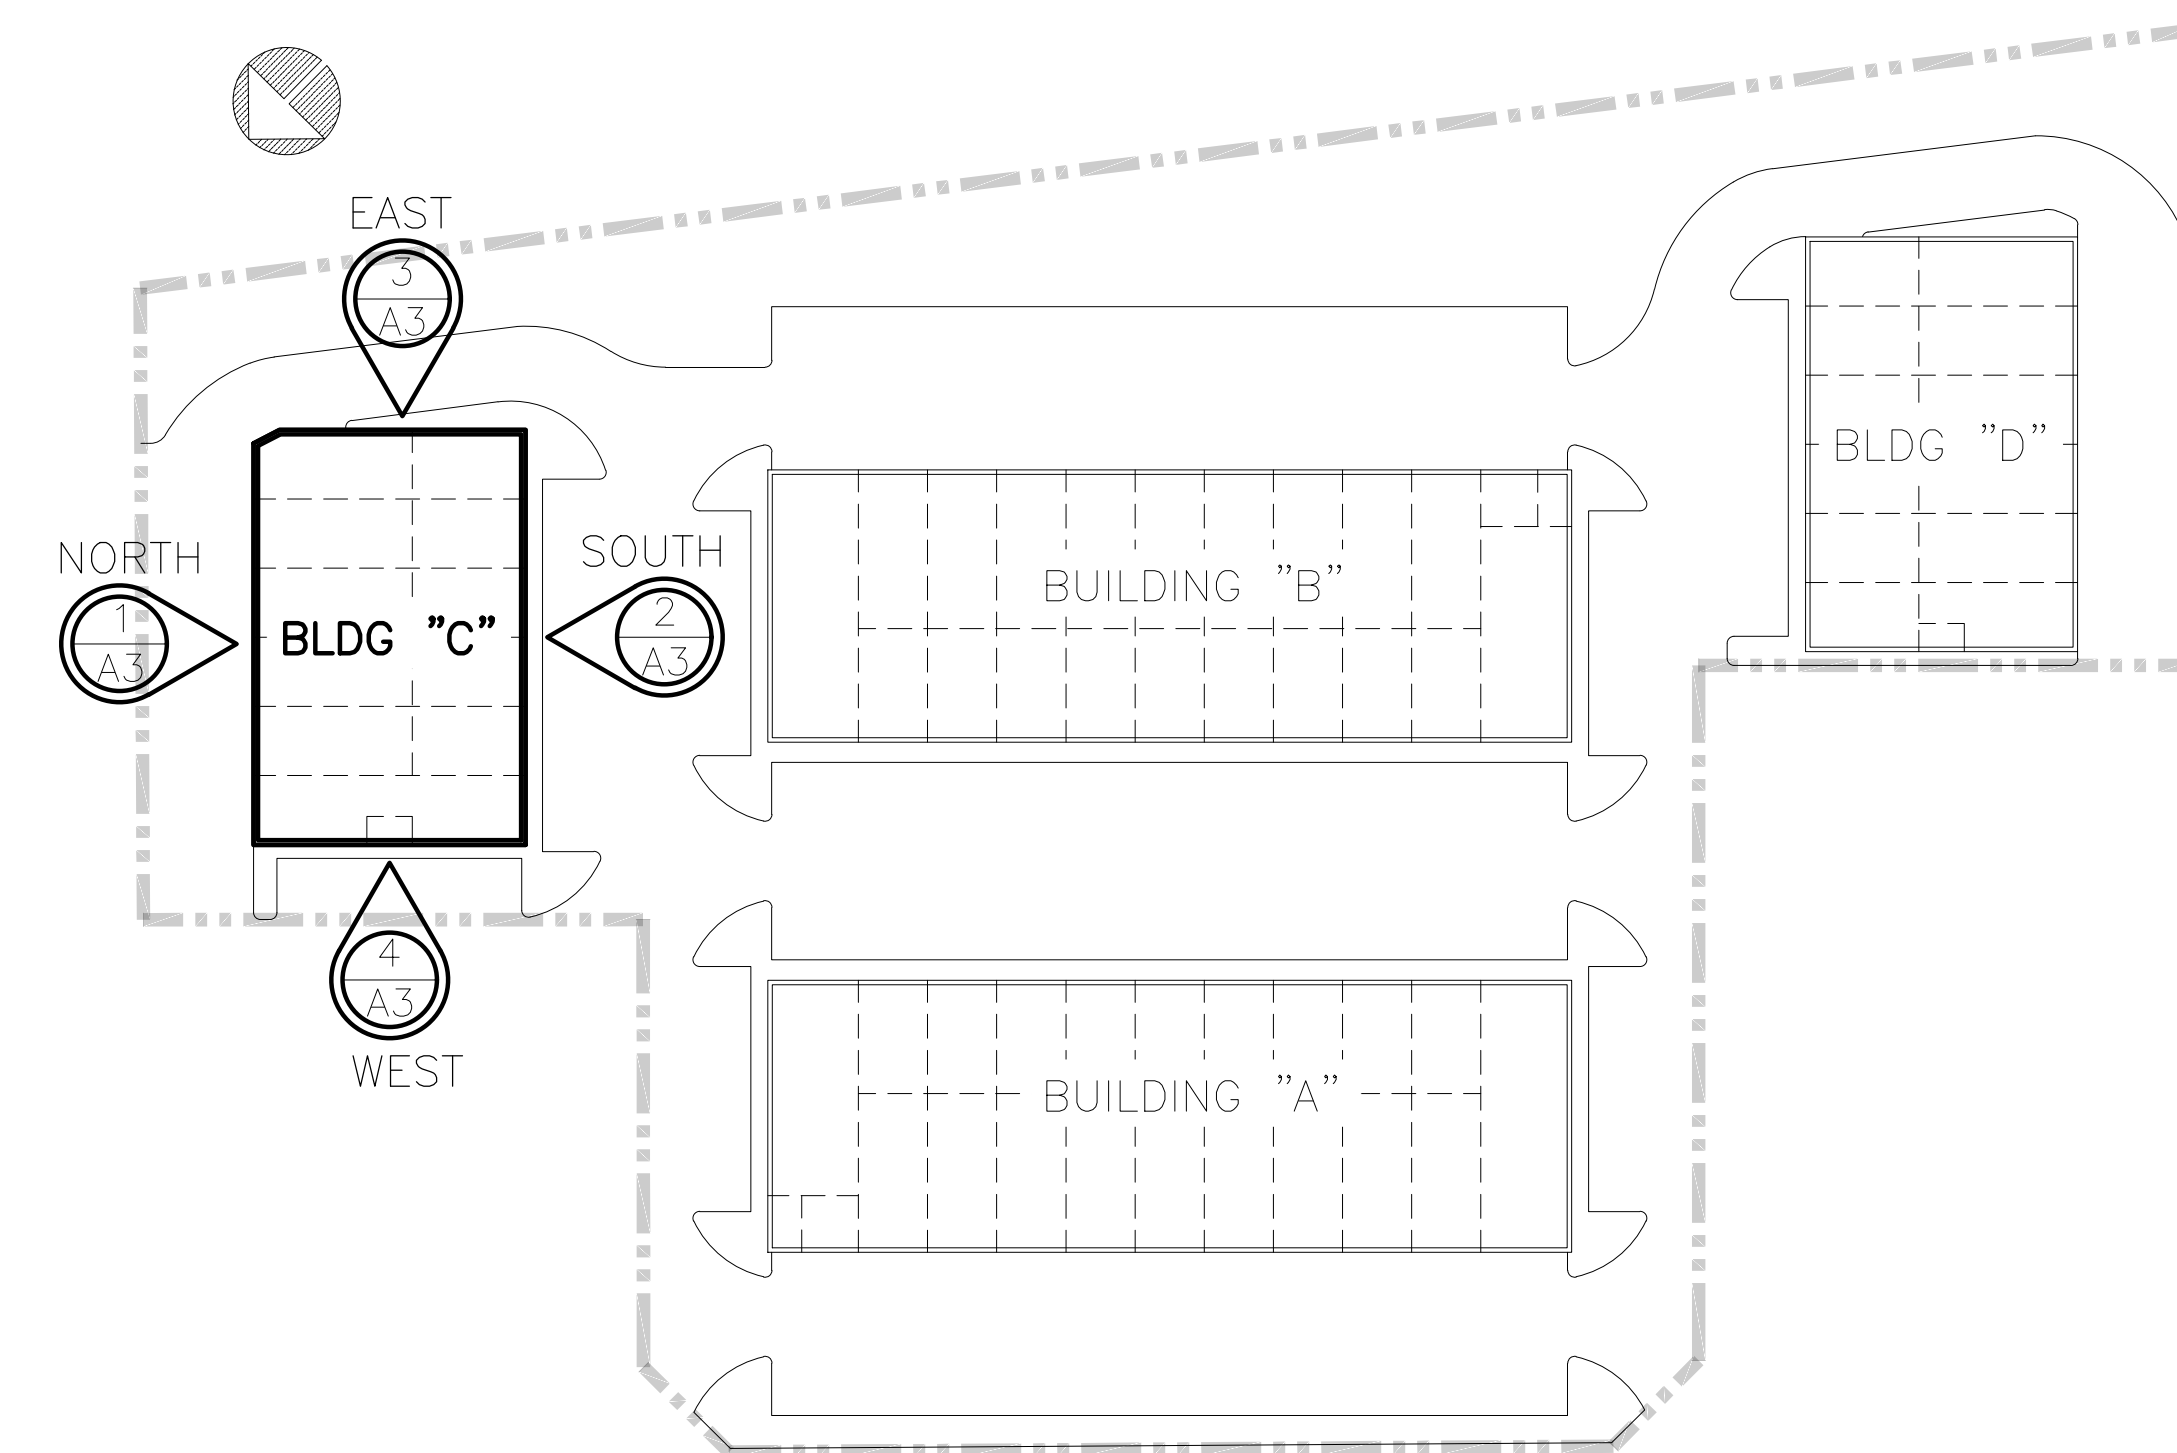

**0 KEY PLAN**  
A3 SCALE N.T.S.

EXTERIOR FINISH SCHEDULE		
No	DESCRIPTION	MAKER, SPECIFICATION, COLOR AND REMARKS
01	PRECAST PANEL INSULATED	COLOR: G559 MEDIUM SANDBLASTED OR SIMILAR
02	ALUMINUM FRAME & DOOR	COLOR: ANODIZED STATUARY BRONZE LIGHT RANGE
03	METAL CORNICE	COLOR: MEDIUM BEIGE
04	STEEL SIDING	VICWEST BELLARA SIDING - COLOR: GRIS PIERRE 56071
05	EXTERIOR LIGHT FIXTURE	COLOR: WALNUT / BROWN
06	DOUBLE GLAZING GLASS	COLOR: NATURAL
07	HOLLOW METAL DOOR	COLOR: BEIGE
08	OVERHEAD DOOR	COLOR: WHITE
09	EXTERIOR SIGNAGE	ALLOCATION FOR SIGNAGE BOX OR CHANNEL LETTERS
10	STUCCO FINISH (LIGHT)	DUROCK FINISH ROLL-ON IVORY
11	ARCHITECTURAL MASONRY	SINGLE SCORE (SQUARE SLOT)-390mmx390mmx190mm COLOR: NATURAL
12	PRECAST PANEL INSULATED	RIBBED ARCHITECTURAL PRECAST PRESTRESSED CONCRETE WALL

**NOTE:**  
 1. THE CONTRACTOR SHALL VERIFY AND ASSUME RESPONSIBILITY FOR ALL DIMENSIONS AND CONDITIONS ON SITE AND MUST NOTIFY THE ENGINEER OF ANY VARIATIONS AND/OR DISCREPANCIES FROM THE DRAWINGS.  
 2. THE CONTRACTOR SHALL NOTIFY THE DESIGNER, ARCHITECT, ENGINEER, CITY OF OAKVILLE, AND/OR RELEVANT REGULATING AUTHORITIES, FOR INSPECTION OF ALL WORK AS REQUIRED BY ANY OR ALL OF THE ABOVE PARTIES.  
 3. ALL DRAWINGS SHALL BE READ IN CONJUNCTION WITH THE APPROVED BUILDING PERMIT DRAWING SET.  
 4. CONTRACTORS ARE TO REFER TO LATEST REVISIONS OF ALL DRAWINGS PRIOR TO COMMENCING WORK.

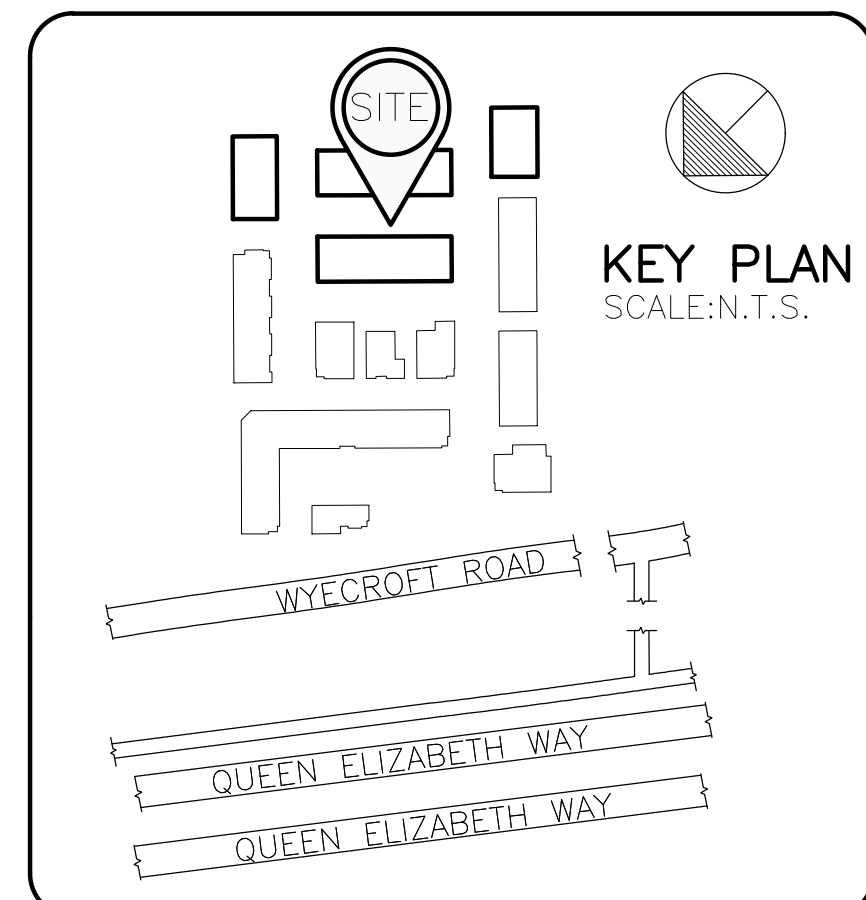

REVISIONS		
No.	DESCRIPTION	DATE
1	ISSUED FOR SITE PLAN APPROVAL	11/MAY/21

THESE DRAWINGS ARE PROPERTY OF BRAMCON ENGINEERING LIMITED AND SHALL NOT BE COPIED OR DISTRIBUTED WITHOUT THE WRITTEN CONCENT OF BRAMCON ENGINEERING LIMITED.



BRAMCON ENGINEERING LIMITED  
 2 AUTOMATIC ROAD, UNIT 123  
 BRAMPTON, ONTARIO L6S 6K8  
 PHONE: (905) 794-0896  
 FAX: (905) 794-1945  
 WWW.BRAMCON.COM

PROJECT:  
**PROPOSED NEW LIGHT INDUSTRIAL CONDO**  
 WYECROFT ROAD,  
 OAKVILLE, ON L6L 6M1

SHEET TITLE:  
**PROPOSED BUILDING "C" ELEVATIONS**

DRAWN BY: J.G.  
 CHECKED BY: L.M.  
 SCALE: AS SHOWN  
 DATE: 26.OCT.20  
 DRAWING No: **A3**





**3 EAST ELEVATION**  
A3 SCALE 1:100




**4 NORTH ELEVATION**  
A3 SCALE 1:100



**2 SOUTH ELEVATION**  
A3 SCALE 1:100



**1 NORTH ELEVATION**  
A3 SCALE 1:100

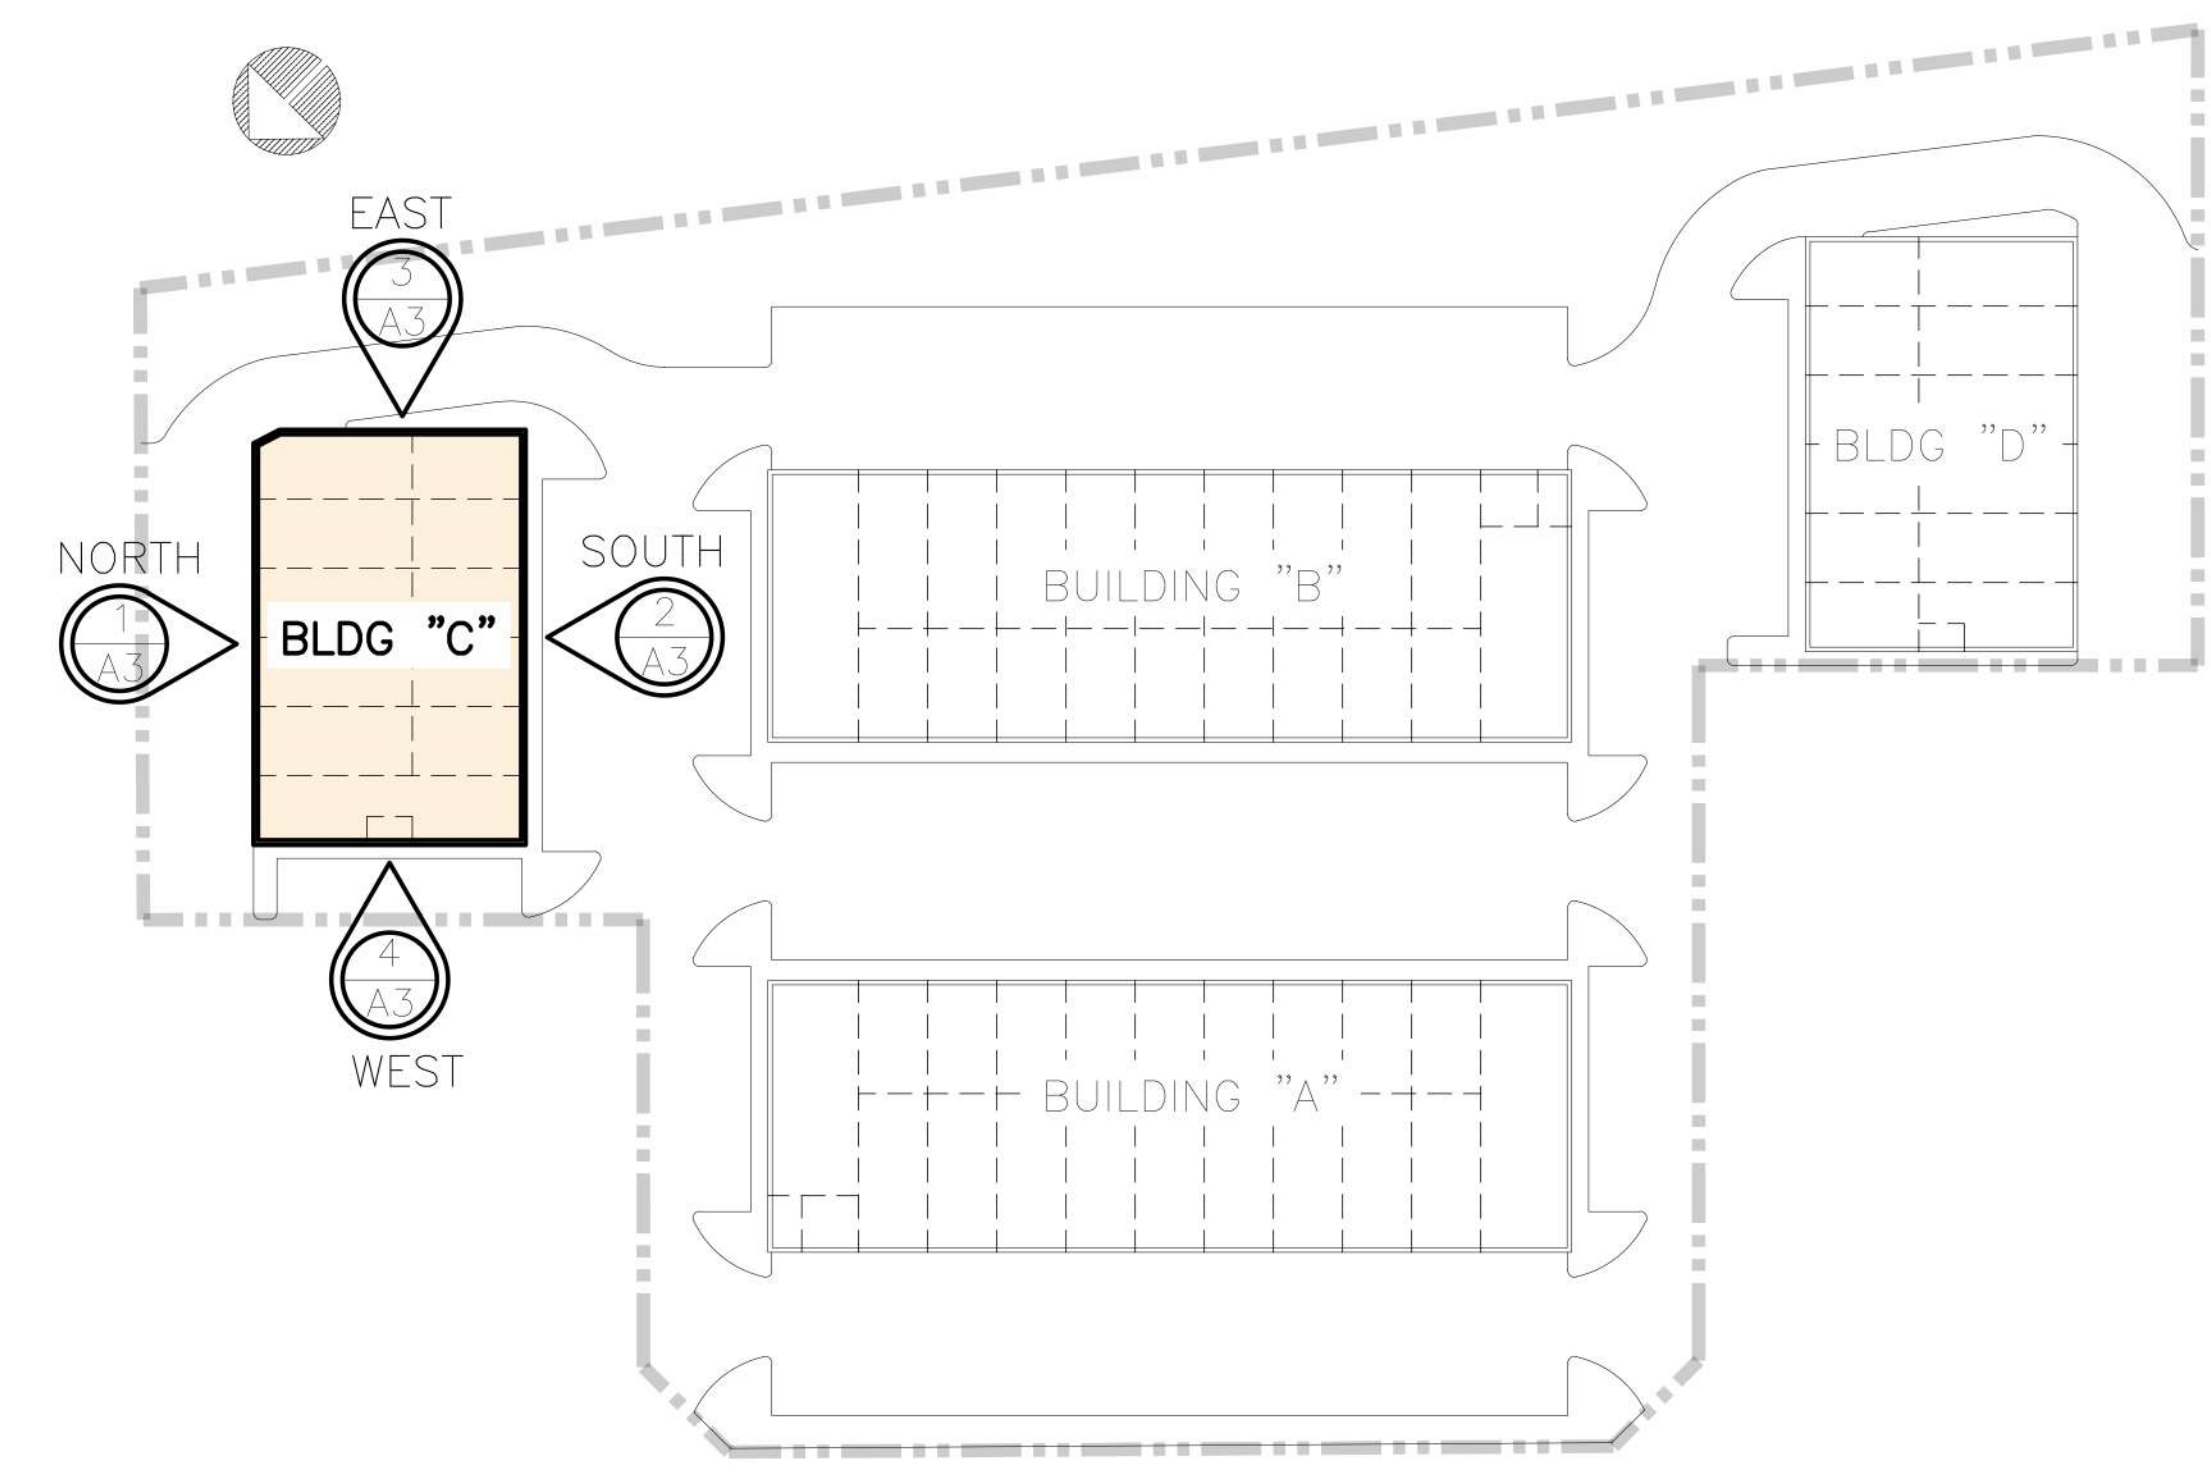


**0 KEY PLAN**  
A3 SCALE N.T.S.

**EXTERIOR FINISH SCHEDULE**

No	DESCRIPTION	MAKER, SPECIFICATION, COLOR AND REMARKS
01	PRECAST PANEL INSULATED	COLOR: G559 MEDIUM SANDBLASTED OR SIMILAR
02	ALUMINUM FRAME & DOOR	COLOR: ANODIZED STATUARY BRONZE LIGHT RANGE
03	METAL CORNICE	COLOR: MEDIUM BEIGE
04	STEEL SIDING	VICWEST BELLARA SIDING - COLOR: GRIS PIERRE 56071
05	EXTERIOR LIGHT FIXTURE	COLOR: WALNUT / BROWN
06	DOUBLE GLAZING GLASS	COLOR: NATURAL
07	HOLLOW METAL DOOR	COLOR: BEIGE
08	OVERHEAD DOOR	COLOR: WHITE
09	EXTERIOR SIGNAGE	ALLOCATION FOR SIGNAGE BOX OR CHANNEL LETTERS
10	STUCCO FINISH (LIGHT)	DUROCK FINISH ROLL-ON IVORY
11	ARCHITECTURAL MASONRY	SINGLE SCORE (SQUARE SLOT)-390mmx390mmx190mm COLOR: NATURAL
12	PRECAST PANEL INSULATED	RIBBED ARCHITECTURAL PRECAST PRESTRESSED CONCRETE WALL

**NOTE:**  
 1. THE CONTRACTOR SHALL VERIFY AND ASSUME RESPONSIBILITY FOR ALL DIMENSIONS AND CONDITIONS ON SITE AND MUST NOTIFY THE ENGINEER OF ANY VARIATIONS AND/OR DISCREPANCIES FROM THE DRAWINGS.  
 2. THE CONTRACTOR SHALL NOTIFY THE DESIGNER, ARCHITECT, ENGINEER, CITY OF OAKVILLE, AND/OR RELEVANT REGULATING AUTHORITIES, FOR INSPECTION OF ALL WORK AS REQUIRED BY ANY OR ALL OF THE ABOVE PARTIES.  
 3. ALL DRAWINGS SHALL BE READ IN CONJUNCTION WITH THE APPROVED BUILDING PERMIT DRAWING SET.  
 4. CONTRACTORS ARE TO REFER TO LATEST REVISIONS OF ALL DRAWINGS PRIOR TO COMMENCING WORK.

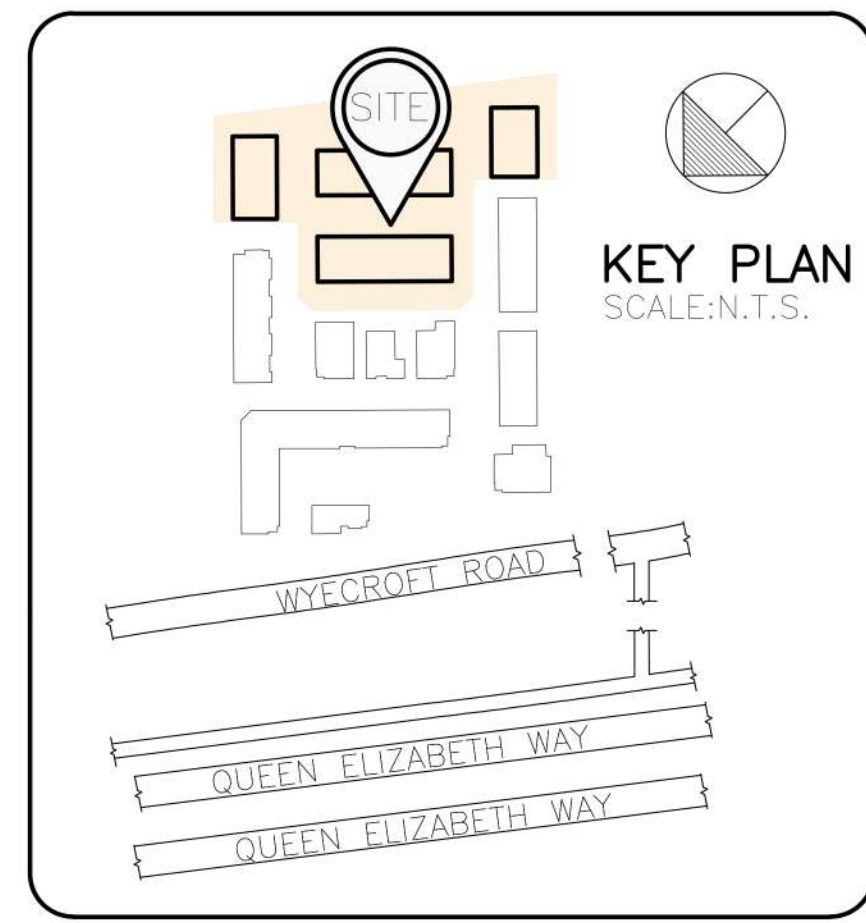

DRAFT

No.	DESCRIPTION	DATE	BY
1	ISSUED FOR SITE PLAN APPROVAL	11/MAY/21	

**REVISIONS**

THESE DRAWINGS ARE PROPERTY OF BRAMCON ENGINEERING LIMITED AND SHALL NOT BE COPIED OR DISTRIBUTED WITHOUT THE WRITTEN CONSENT OF BRAMCON ENGINEERING LIMITED.




BRANCON ENGINEERING LIMITED  
 2 AUTOMATIC ROAD, UNIT 123  
 BRAMPTON, ONTARIO L6S 6K8  
 PHONE: (905) 794-0896  
 FAX: (905) 794-1945  
 WWW.BRAMCON.COM

**PROJECT:**  
 PROPOSED NEW LIGHT INDUSTRIAL CONDO  
 WYECROFT ROAD,  
 OAKVILLE, ON L6L 6M1


**SHEET TITLE:**  
 PROPOSED BUILDING "C"  
 COLOR ELEVATIONS (TYP)

DRAWN BY: J.G.	CHECKED BY: L.M.	DRAWING No: A5
SCALE: AS SHOWN	DATE: 26.OCT.20	




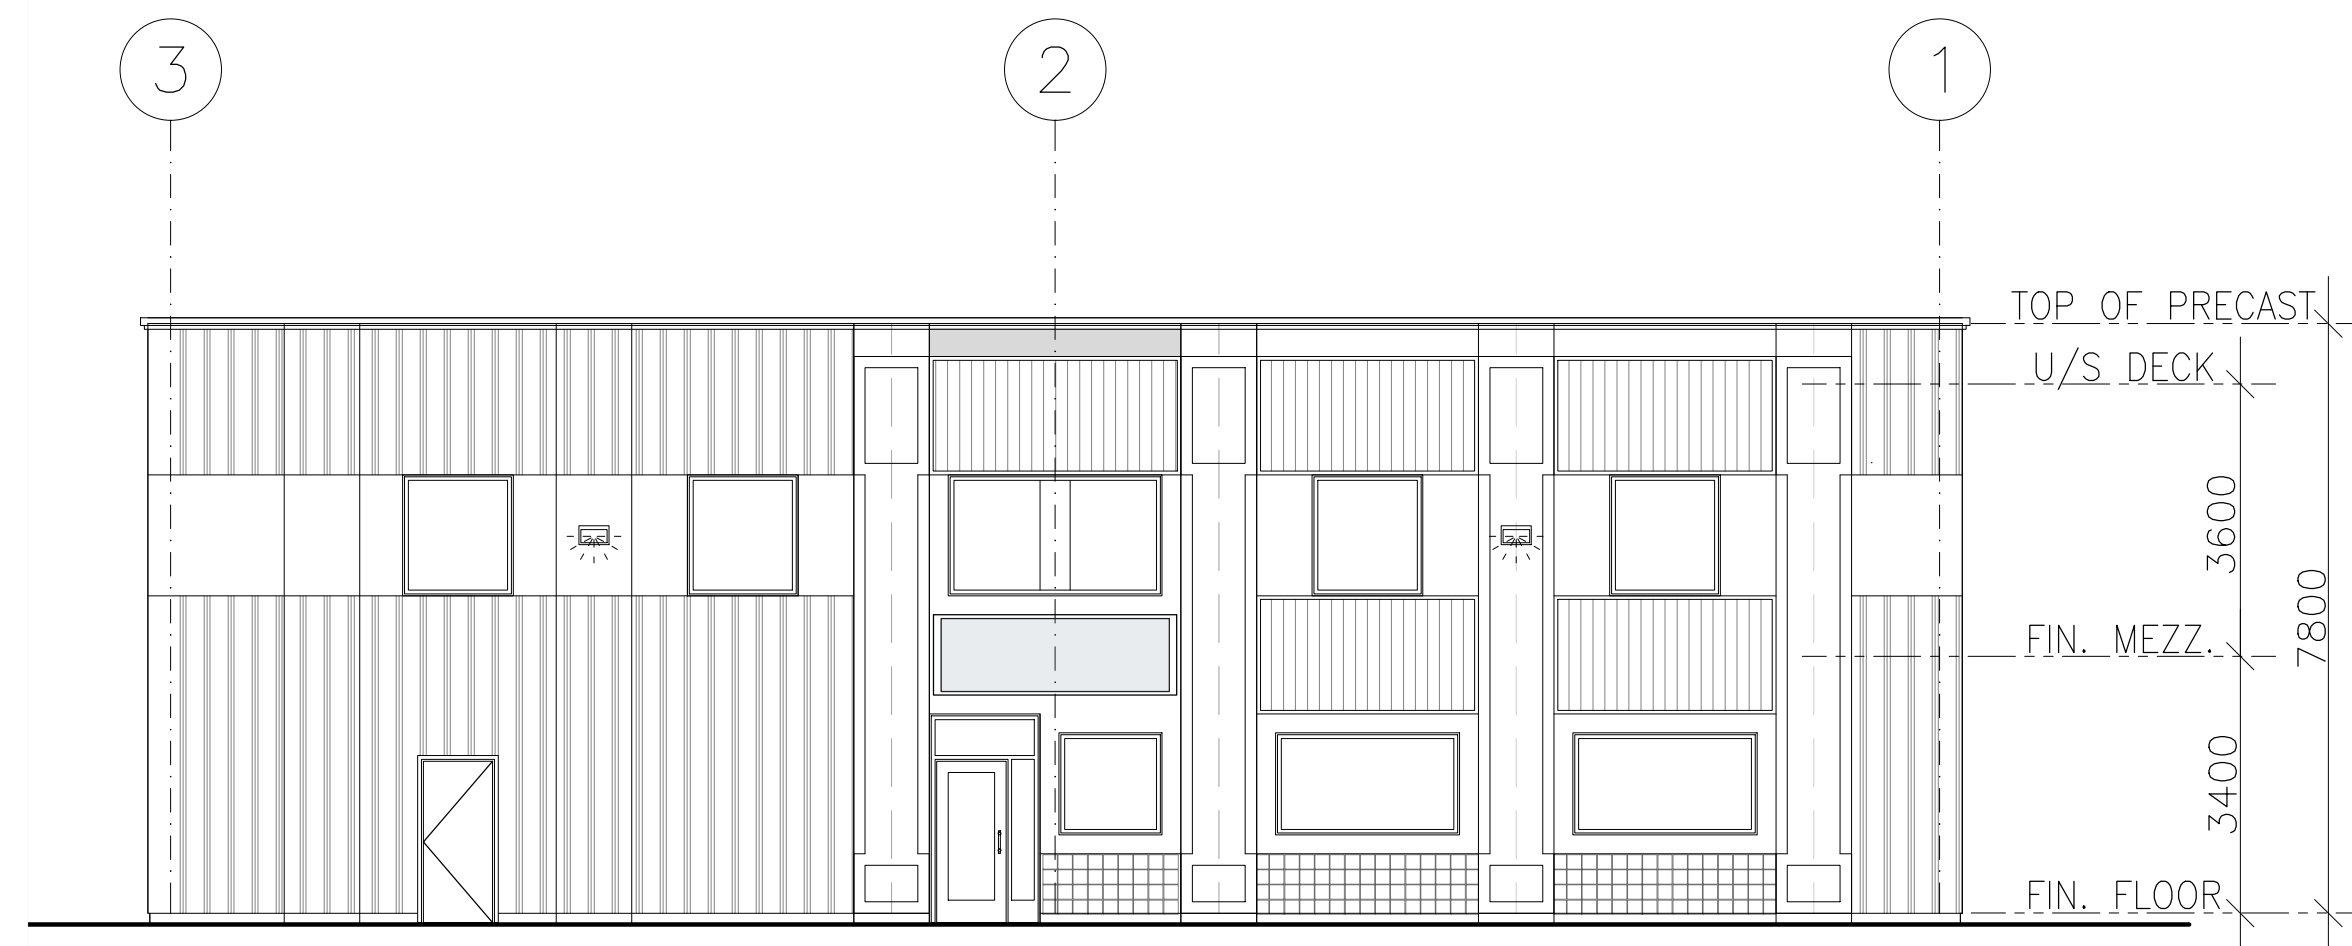


**3 EAST ELEVATION**  
A3 SCALE 1:100

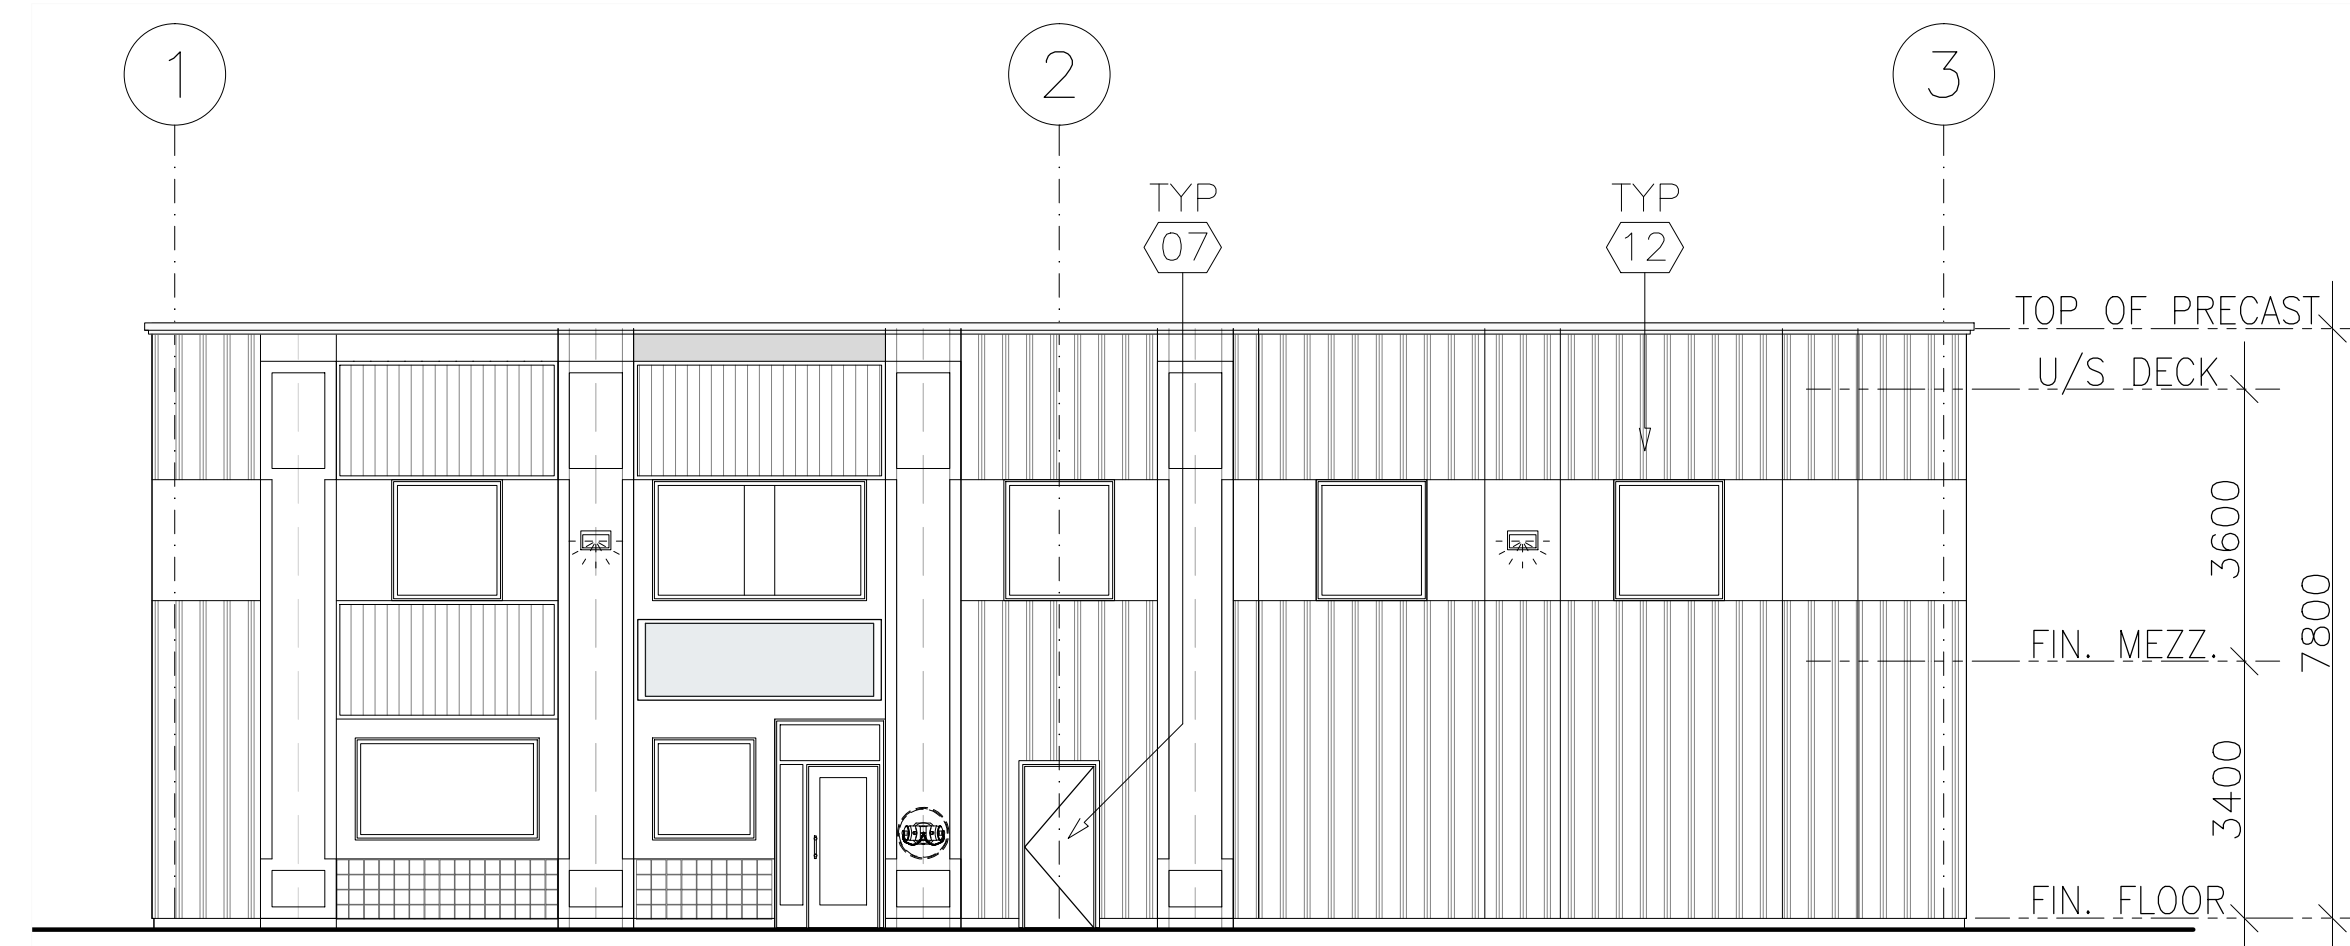


**4 WEST ELEVATION**  
A3 SCALE 1:100

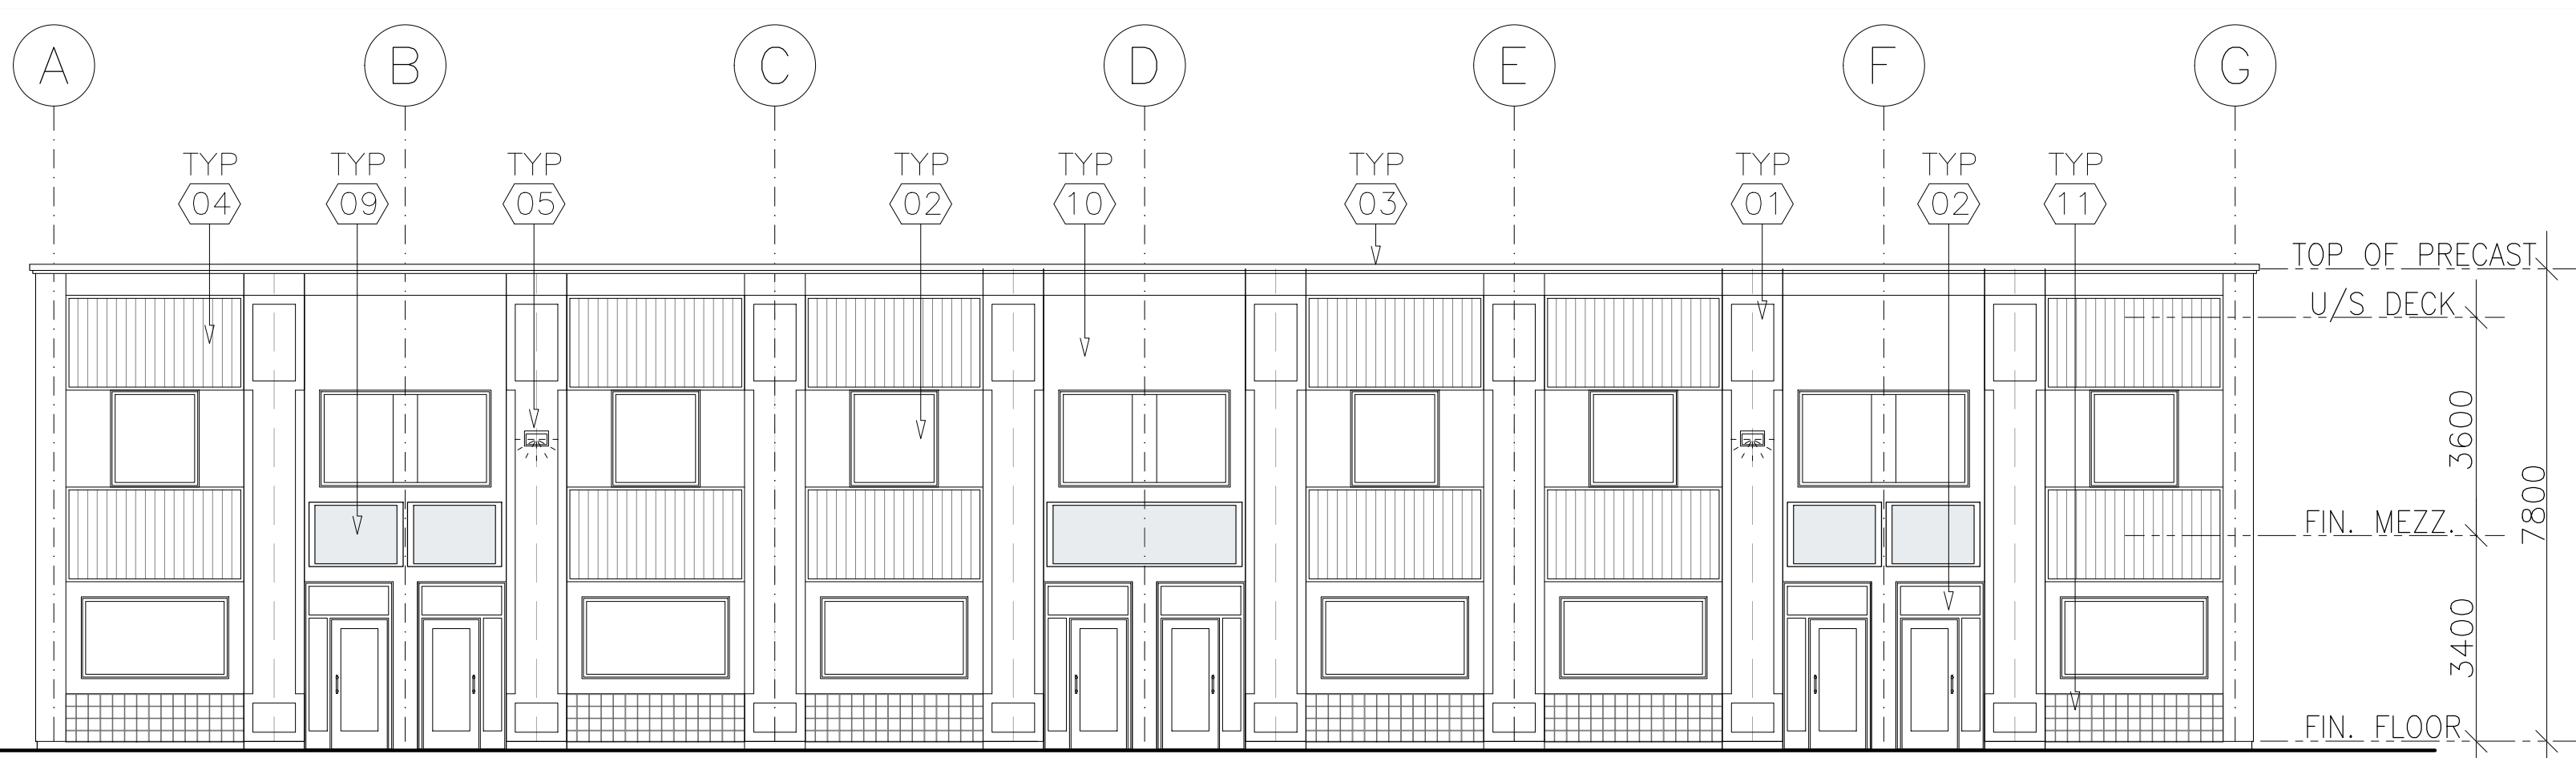

**1 NORTH ELEVATION**  
A3 SCALE 1:100

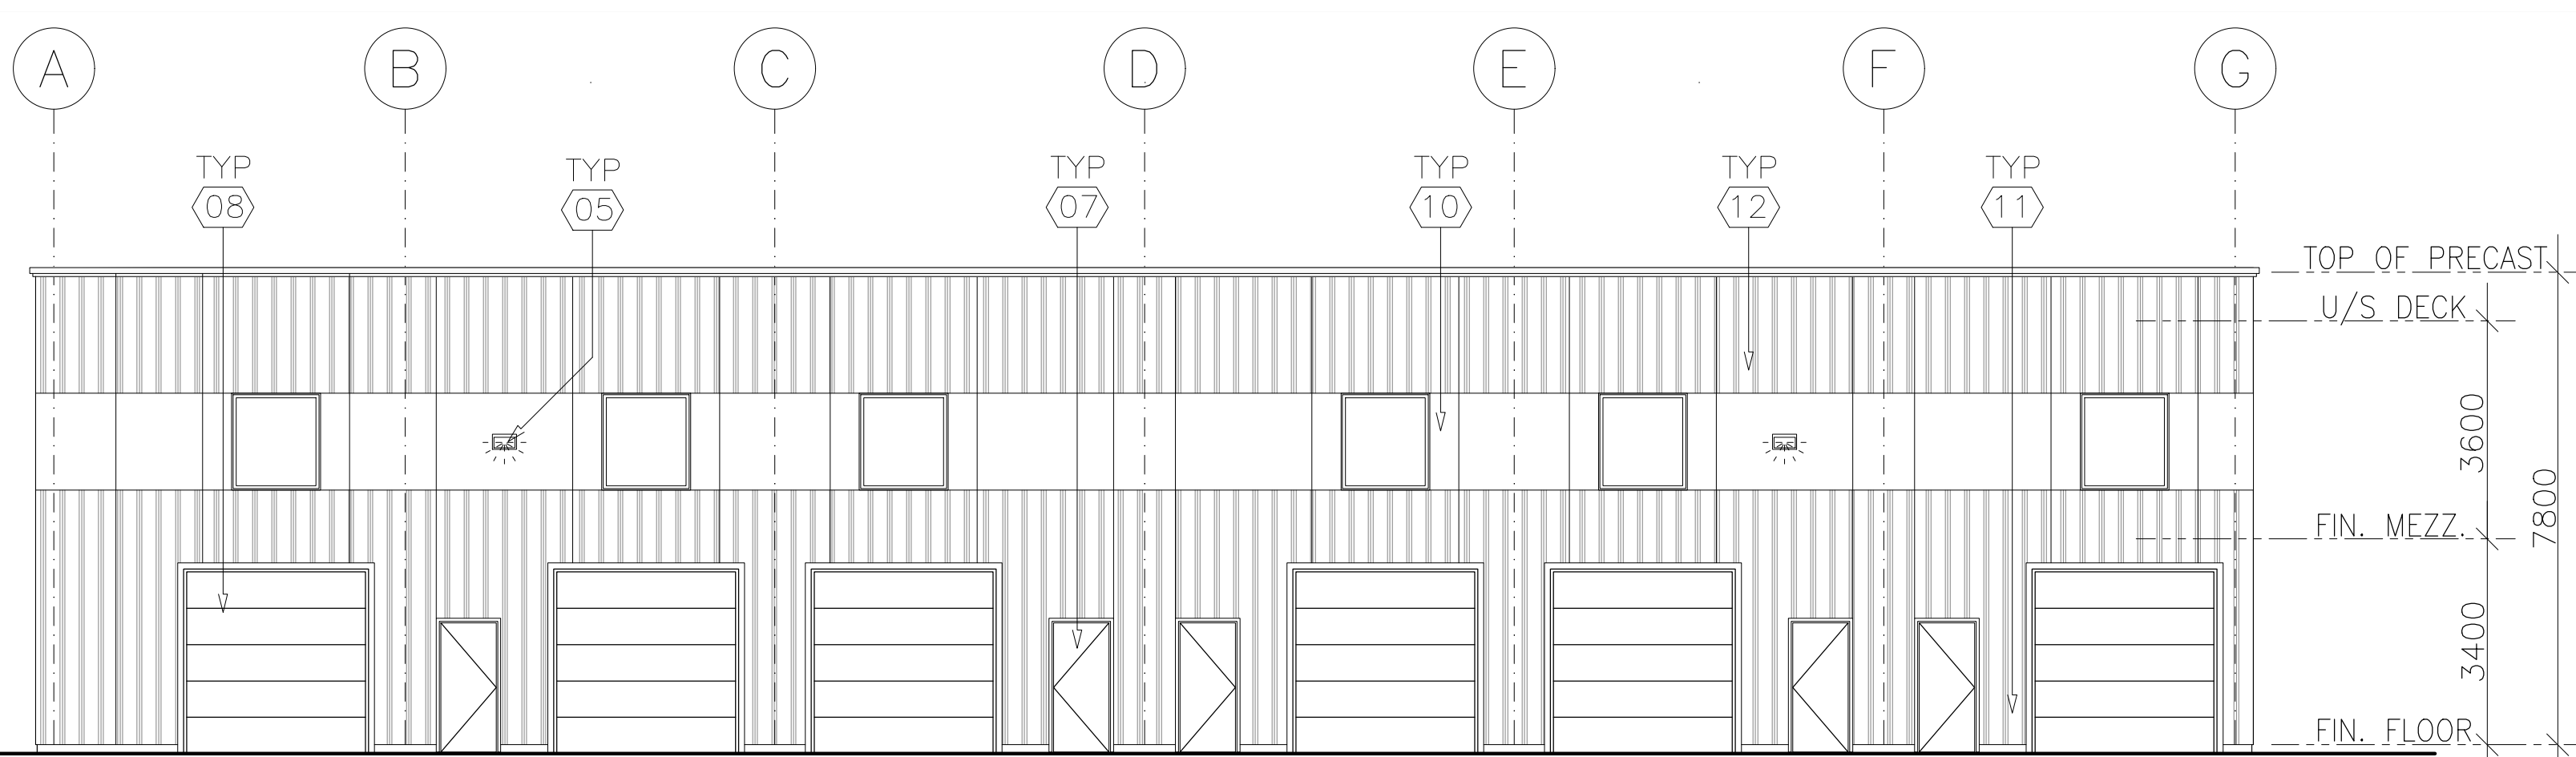


**2 SOUTH ELEVATION**  
A3 SCALE 1:100

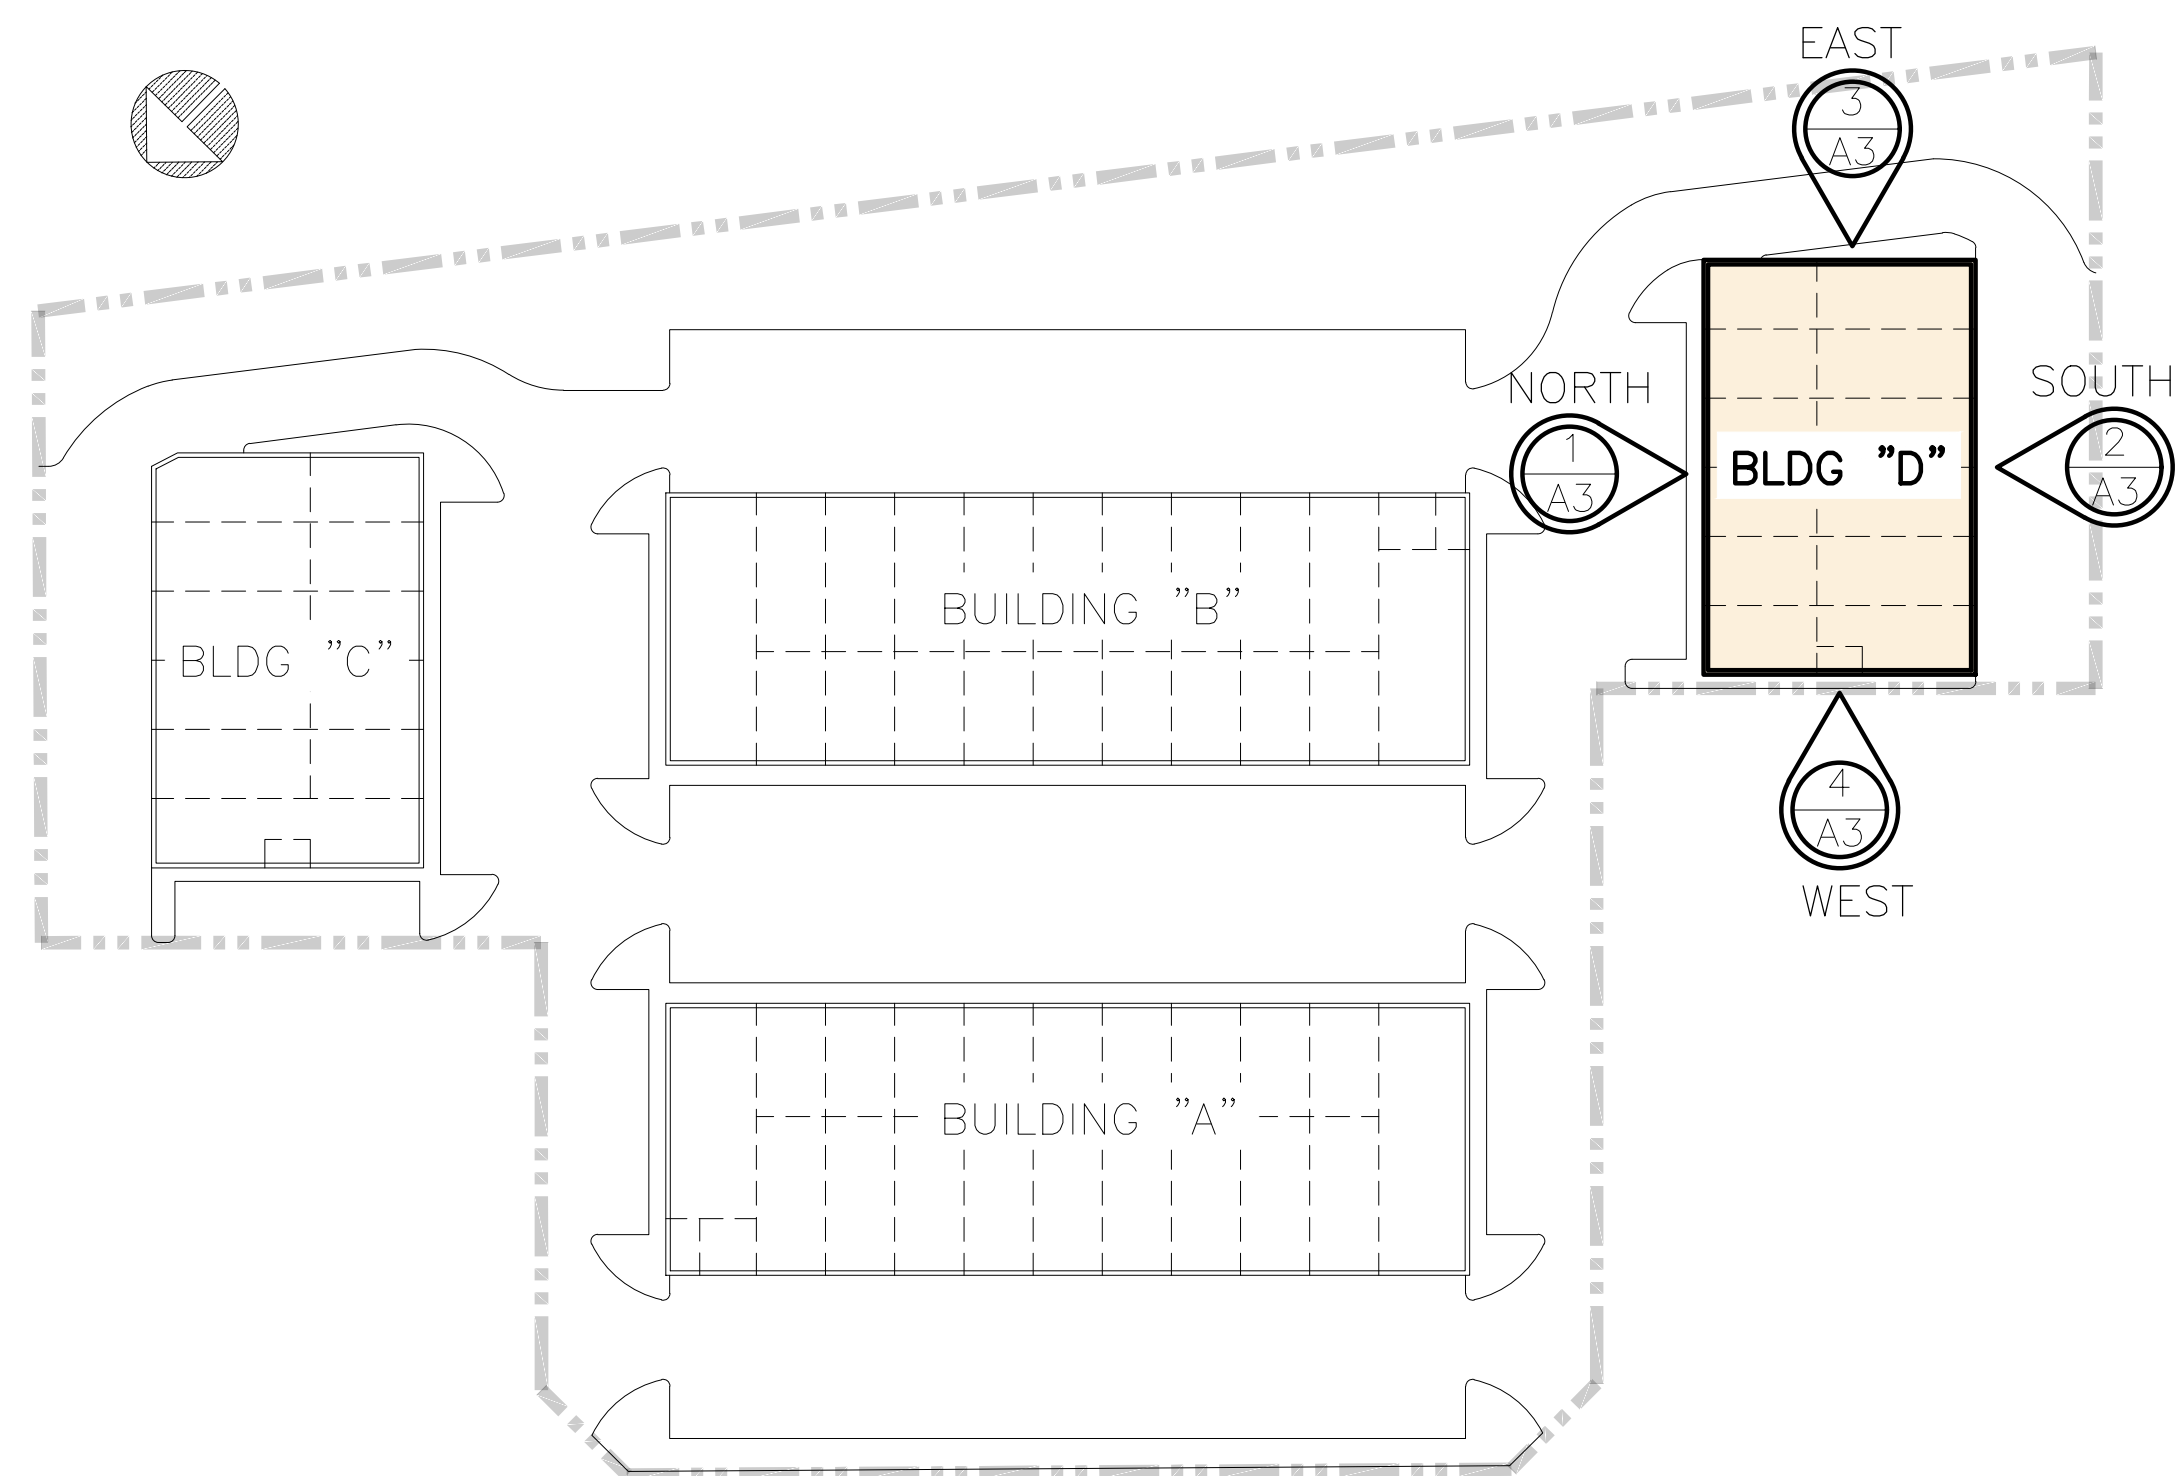

**0 KEY PLAN**  
A3 SCALE N.T.S.


**NOTE:**  
1. THE CONTRACTOR SHALL VERIFY AND ASSUME RESPONSIBILITY FOR ALL DIMENSIONS AND CONDITIONS ON SITE AND MUST NOTIFY THE ENGINEER OF ANY VARIATIONS AND/OR DISCREPANCIES FROM THE DRAWINGS.  
2. THE CONTRACTOR SHALL NOTIFY THE DESIGNER, ARCHITECT, ENGINEER, CITY OF OAKVILLE, AND/OR RELEVANT REGULATING AUTHORITIES, FOR INSPECTION OF ALL WORK AS REQUIRED BY ANY OR ALL OF THE ABOVE PARTIES.  
3. ALL DRAWINGS SHALL BE READ IN CONJUNCTION WITH THE APPROVED BUILDING PERMIT DRAWING SET.  
4. CONTRACTORS ARE TO REFER TO LATEST REVISIONS OF ALL DRAWINGS PRIOR TO COMMENCING WORK.

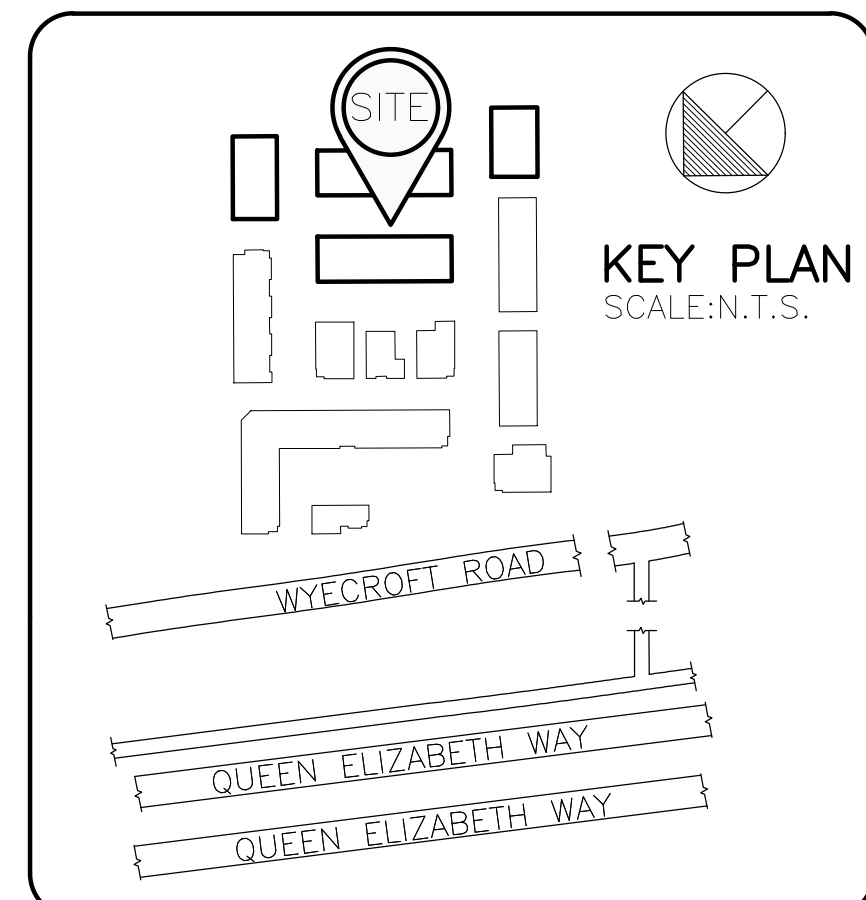

DRAFT

REVISIONS		DATE	BY
1	ISSUED FOR SITE PLAN APPROVAL	11/MAY/21	
No.	DESCRIPTION	DATE	BY

THESE DRAWINGS ARE PROPERTY OF BRAMCON ENGINEERING LIMITED AND SHALL NOT BE COPIED OR DISTRIBUTED WITHOUT THE WRITTEN CONCENT OF BRAMCON ENGINEERING LIMITED.

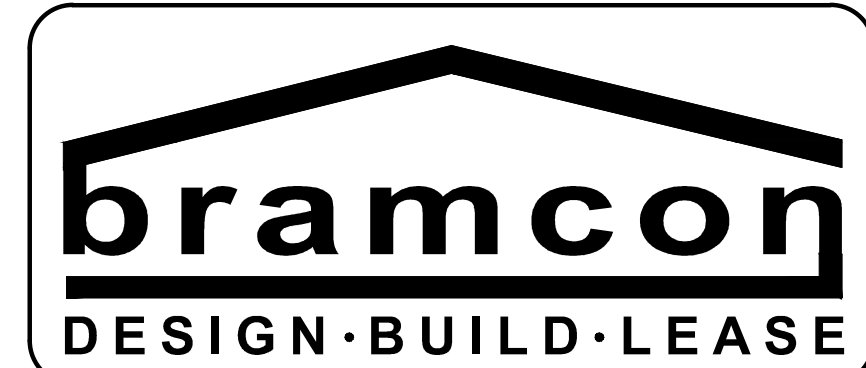

BRAMCON ENGINEERING LIMITED  
2 AUTOMATIC ROAD, UNIT 123  
BRAMPTON, ONTARIO L6S 6K8  
PHONE: (905) 794-0896  
FAX: (905) 794-1945  
WWW.BRAMCON.COM

PROJECT:  
**PROPOSED NEW LIGHT INDUSTRIAL CONDO**  
WYECROFT ROAD,  
OAKVILLE, ON L6L 6M1

SHEET TITLE:  
**PROPOSED BUILDING "D" ELEVATIONS**

DRAWN BY: J.G.	CHECKED BY: L.M.	DRAWING No: <b>A3</b>
SCALE: AS SHOWN	DATE: 26.OCT.20	

EXTERIOR FINISH SCHEDULE		
No	DESCRIPTION	MAKER, SPECIFICATION, COLOR AND REMARKS
01	PRECAST PANEL INSULATED	COLOR: G559 MEDIUM SANDBLASTED OR SIMILAR
02	ALUMINUM FRAME & DOOR	COLOR: ANODIZED STATUARY BRONZE LIGHT RANGE
03	METAL CORNICE	COLOR: MEDIUM BEIGE
04	STEEL SIDING	VICWEST BELLARA SIDING - COLOR: GRIS PIERRE 56071
05	EXTERIOR LIGHT FIXTURE	COLOR: WALNUT / BROWN
06	DOUBLE GLAZING GLASS	COLOR: NATURAL
07	HOLLOW METAL DOOR	COLOR: BEIGE
08	OVERHEAD DOOR	COLOR: WHITE
09	EXTERIOR SIGNAGE	ALLOCATION FOR SIGNAGE BOX OR CHANNEL LETTERS
10	STUCCO FINISH (LIGHT)	DUROCK FINISH ROLL-ON IVORY
11	ARCHITECTURAL MASONRY	SINGLE SCORE (SQUARE SLOT)-390mmx390mmx190mm COLOR: NATURAL
12	PRECAST PANEL INSULATED	RIBBED ARCHITECTURAL PRECAST PRESTRESSED CONCRETE WALL