


This drawing, as an instrument of service, is provided by and is the property of Paul Marques Architect Inc. The contractor must verify and accept responsibility for all dimensions and conditions on site and must notify Paul Marques Architect Inc. of any variations from the supplied information. This drawing is not to be scaled. The architect is not responsible for the accuracy of survey, structural, mechanical, electrical, etc., information shown on this drawing. Refer to the appropriate consultant's drawings before proceeding with the work. Construction must conform to all applicable codes and requirements of authorities having jurisdiction. The contractor working from drawings not specifically marked "For Construction" must assume full responsibility and bear costs for any corrections or damages resulting from his work.


REV.	ISSUED FOR:	DATE
1	ISSUED FOR CLIENT REVIEW	2021/02/02
2	ISSUED FOR CLIENT REVIEW	2021/02/04
3	ISSUED FOR CLIENT REVIEW	2021/02/11

metro METRO ONTARIO INC.
ENGINEERING AND CONSTRUCTION
5150 SPECTRUM WAY, SUITE 401
MISSISSAUGA, ONTARIO


paul marques
architect inc
2610 WESTON ROAD, #207
NORTH YORK, ONTARIO, M9N 2B1
TEL: 647.552.9121

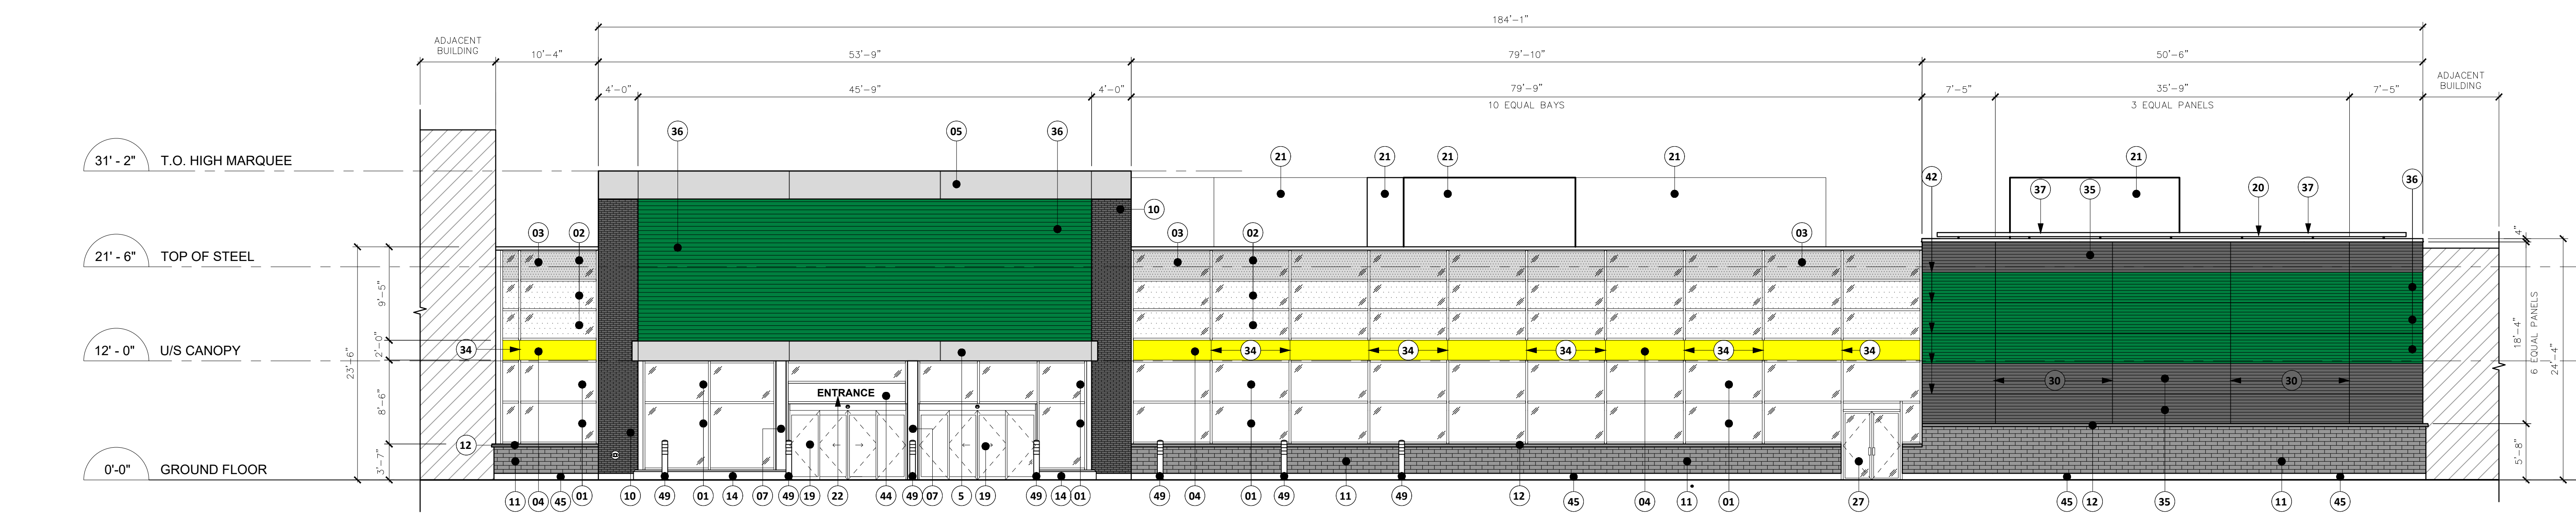


1 SOUTH ELEVATION
A3.0 SCALE: 1/8" = 1'-0"

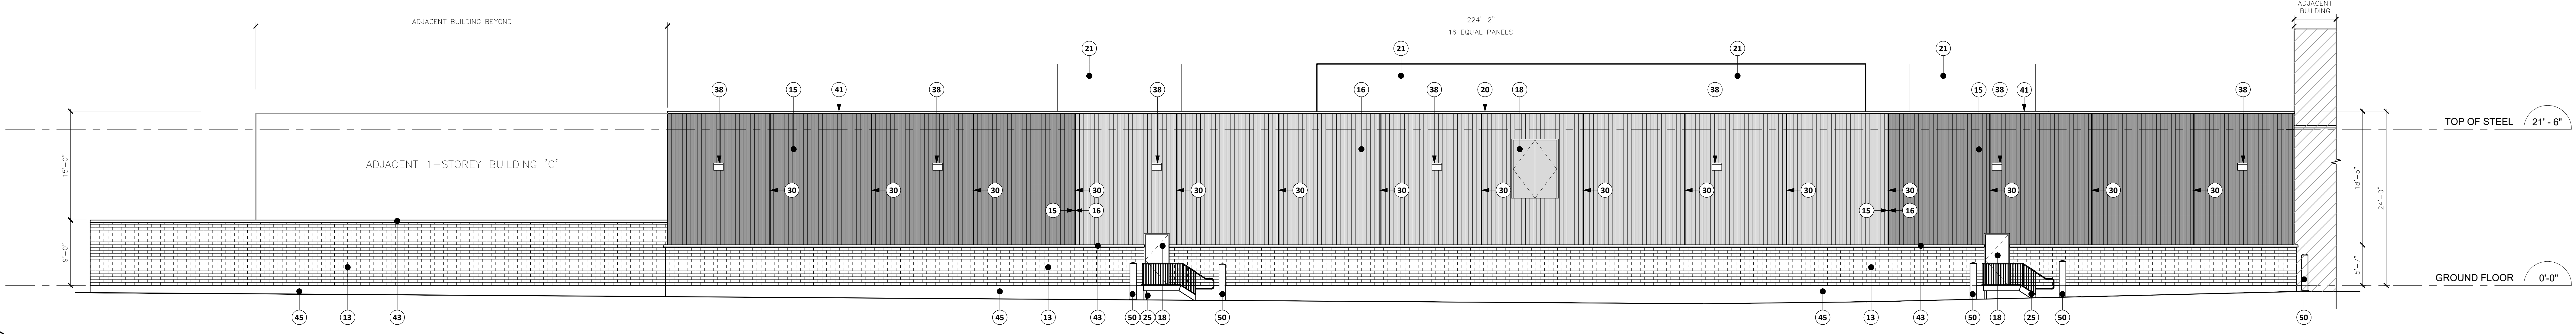

2 NORTH ELEVATION
A3.0 SCALE: 1/8" = 1'-0"

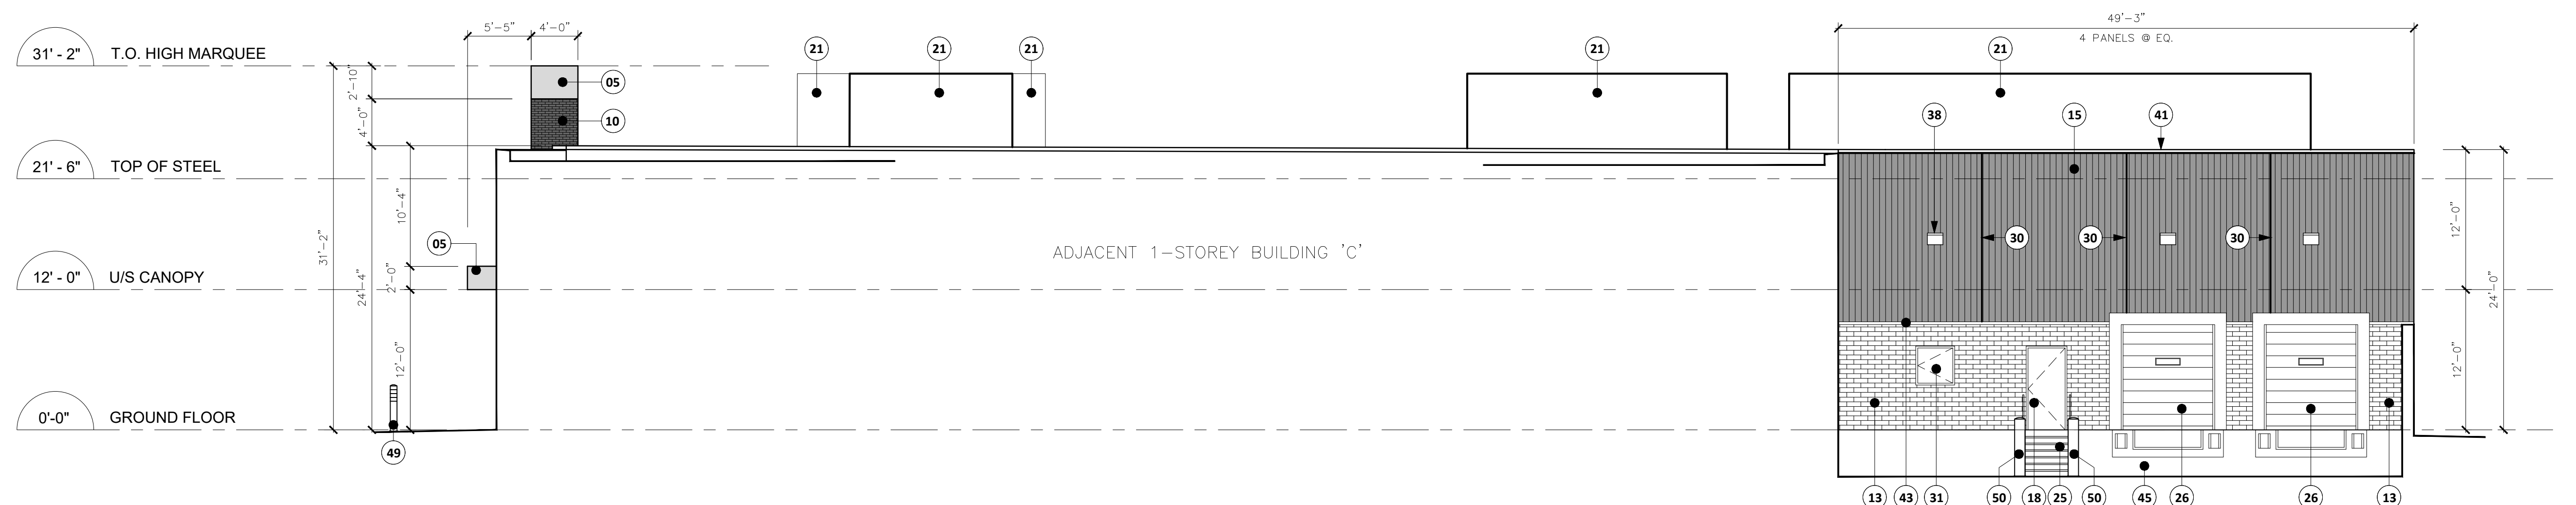

3 EAST ELEVATION
A3.0 SCALE: 1/8" = 1'-0"

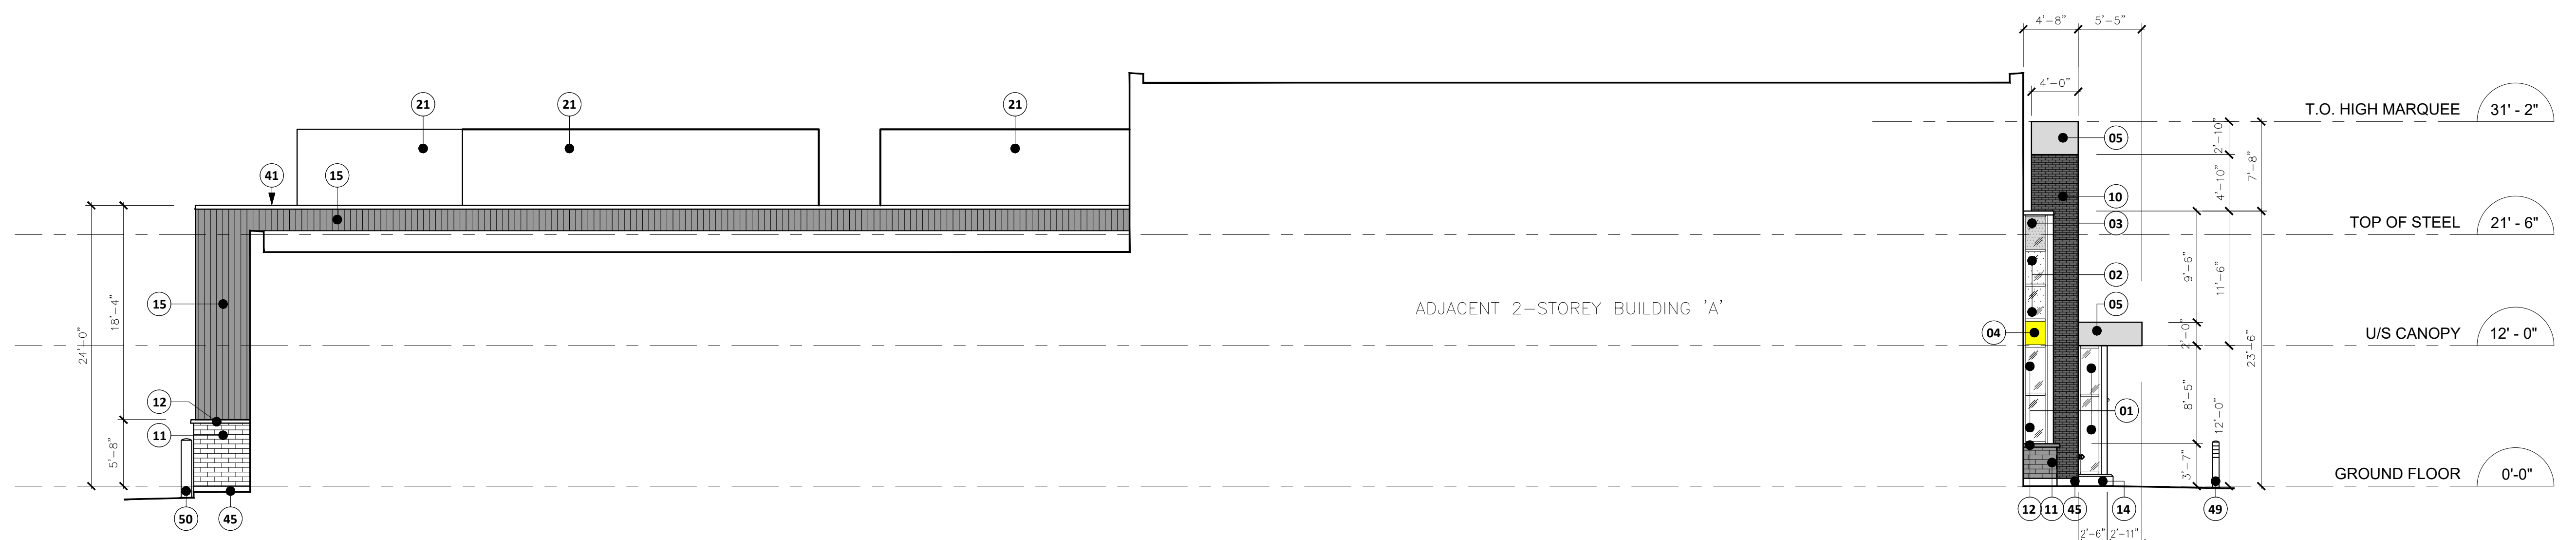

4 WEST ELEVATION
A3.0 SCALE: 1/8" = 1'-0"

FINISH	LEGEND
1	CLEAR SEALED VISION GLASS UNITS 1 1/2" DEEP CLEAR VISION GLASS UNITS WITH ALUMINUM CURTAIN WALL FRAMING - 6MM CLEAR HEAT STRENGTHENED EXTERIOR PANE - 6MM CLEAR HEAT STRENGTHENED INTERIOR PANE - SURFACE 1: LOWE COATING - SURFACE 2: LOWE COATING - SURFACE 3: LOWE COATING - SURFACE 4: LOWE COATING - JACOBI FILLED - WARM EDGE SPACERS - VERTICAL AND HORIZONTAL EXTERIOR CAPS WHERE INDICATED - FRAMES INTERIOR: CLEAR ANODIZED - CAPS EXTERIOR: CLEAR ANODIZED
2	ACID ETCHED SEALED VISION GLASS UNITS ACID ETCHED GLASS SEALED IN ALUMINUM CURTAIN WALL FRAMING - 6MM CLEAR HEAT STRENGTHENED EXTERIOR PANE - 6MM CLEAR HEAT STRENGTHENED INTERIOR PANE - SURFACE 1: ACID ETCH - SURFACE 2: LOWE COATING - SURFACE 3: LOWE COATING - SURFACE 4: LOWE COATING - JACOBI FILLED - WARM EDGE SPACERS - VERTICAL AND HORIZONTAL EXTERIOR CAPS WHERE INDICATED - FRAMES INTERIOR: CLEAR ANODIZED - CAPS EXTERIOR: CLEAR ANODIZED
3	PRE-FINISHED ALUMINUM PANEL REFERS TO WALL SECTION - REFER TO WALL SECTION - COLOUR: BENTONITE - 2000R DEEP SPACE
4	ALUMINUM SPANDREL PANELS - YELLOW PRE-FINISHED ALUMINUM SPANDREL PANELS AND INSULATED GALVANIZED METAL BACK PAN IN ALUMINUM CURTAIN WALL FRAMING - INSULATED BACK PAN (R-20) TO BE FLUSH WITH BACK OF FACE OF CURTAIN WALL FRAME - VERTICAL AND HORIZONTAL EXTERIOR CAPS WHERE INDICATED - COLOUR: RAL YELLOW (RAL-C MATERIALS) - FRAMES INTERIOR: CLEAR ANODIZED - CAPS EXTERIOR: CLEAR ANODIZED
5	PRE-FINISHED ALUMINUM COMPOSITE PANELS HANDSCREEN SYSTEM WITH 100% JOINTS DR 18MM EXTERIOR GRADE PLYWOOD SHEATHING ON METAL STUD FRAMING ASSEMBLY WITH 18MM HIGH MINERAL WOOL INSULATION (R-10) POLY VAPOUR BARRIER - VERTICAL AND HORIZONTAL JOINTS AS DELINEATED - FINISH: METAL BRICK (RAL-C MATERIALS)
6	RESERVED
7	PRE-FINISHED ALUMINUM PANEL ALUMINUM ENTRANCE FRAMING - COLOUR: CLEAR ANODIZED
8	RESERVED
9	RESERVED
10	ARCHITECTURAL BRICK SEAL: 15 X 15 X 3 1/2" BRICK - SIZE: 15 X 15 X 3 1/2" - STERLING GREY - MORTAR JOINTS TO MATCH BRICK
11	ARCHITECTURAL BRICK PROFILE SERIES FROM BRAMPTON BRICK - COLOUR: ABSOLUTE BLACK - FINISH: SLAVE - SIZE: 2 1/2" X 1 1/2" X 7 1/2" HIGH X 3 1/2" DEEP - MORTAR JOINTS TO MATCH BRICK
12	ARCHITECTURAL BLOCK SILL WITH DRIP EDGE CAMBRIDGE ARCHITECTURAL PROFILE SILL RICHVALE YORK BLOCK - ROAF 7 ANGLE - COLOUR: DARK CHARCOAL - FINISH: GRAY CHARCOAL - ROAF 2 ANGLE - COLOUR: DARK CHARCOAL - COLOUR: DARK CHARCOAL - MORTAR JOINTS TO MATCH BRICK - MAXIMUM SILL HEIGHT AT 3'-6"
13	ARCHITECTURAL CONCRETE BLOCK VENEER MATCH TO TOP SERIES FROM RICHVALE YORK BLOCK - COLOUR: DARK CHARCOAL - FINISH: BRITISH - MORTAR JOINTS TO MATCH BRICK
14	12" HIGH POLISHED CONCRETE CURB OF PROJECTION FROM FACE OF CURTAIN WALL FRAMING - MORTAR JOINTS TO MATCH BRICK
15	PRE-FINISHED METAL SIDING SYSTEM VERTICAL PRE-FINISHED METAL SIDING - COLOUR: DC 5602 'CHARCOAL' - FINISH: POLISHED
16	PRE-FINISHED METAL SIDING SYSTEM VERTICAL PRE-FINISHED METAL SIDING - COLOUR: DC 5602 'CHARCOAL' - FINISH: POLISHED
17	RESERVED
18	INSULATED HOLLOW METAL MAN DOOR & FRAME PAINT FINISH TO MATCH ADJACENT WALL FINISH
19	CLEAR TEMPERED GLASS UNITS 1 1/2" DEEP CLEAR VISION GLASS UNITS WITH EMERGENCY BREAKOUTS - CLEAR ANODIZED ALUMINUM FRAMING
20	PRE-FINISHED METAL CAP AND FLASHING - COLOUR: VOWEST COLOUR: DC 5602 'REGENT GREY'
21	NEW ROCK SCREEN - REFER TO MECHANICAL DRAWINGS, TYP.
22	BLACK FLEXI SIGN LETTERS FINISH TO CLEAR ANODIZED ALUMINUM PANELS
23	NOT USED
24	RESERVED
25	STEEL STAIRS GALVANIZED STEEL STAIRS CW LANDING AND GUARD
26	STEEL OVERHEAD DOOR 3/4" X 2 1/2" HIGH THERMOFLEX 200 SECTIONAL STEEL OVERHEAD DOOR WITH VISION PANEL - COLOUR: WHITE
27	CLEAR TEMPERED GLASS UNITS ALUMINUM ENTRANCE FRAMING - NO CENTRE MULLION
28	RESERVED
29	RESERVED
30	1/2" VERTICAL REVEAL WITH 1/2" DEEP PRE-FINISHED METAL VERTICAL TRIM CONTINUOUS ALONG EDGE OF CORRUGATED METAL SIDING PANELS
31	3/4" X 3/4" GARBAGE COMPACTOR ACCESS DOOR INSULATED POLYURETHANE DOOR AND FRAME - PAINT FINISH TO MATCH SHERWIN WILLIAMS SW7569 'SLUMMIE GRAY'
32	FINISH GRADE AT LOADING DOCK BEYOND
33	RESERVED
34	TRIS JOINT TOP JOINT BETWEEN ALUMINUM PLATE PANELS - SILICONE TO MATCH FOOD BASIC'S YELLOW
35	PRE-FINISHED METAL SIDING SYSTEM HORIZONTAL PRE-FINISHED METAL SIDING - COLOUR: DC 5602 'REGENT GREY'
36	PRE-FINISHED METAL SIDING SYSTEM HORIZONTAL PRE-FINISHED METAL SIDING - COLOUR: DC 5602 'REGENT GREY'
37	LIGHT FIXTURE 1/2" DEEP COUL LIGHT FIXTURE - COLOUR: WHITE TO EXTEND ENTIRE LENGTH OF SIGN
38	WALL PACK LIGHT FIXTURE REFER TO ELECTRICAL DRAWINGS, TYP.
39	RESERVED
40	RESERVED
41	PRE-FINISHED METAL CAP FLASHING - COLOUR: VOWEST COLOUR: DC 5602 'CHARCOAL'
42	2" HORIZONTAL REVEAL WITH 1/2" DEEP PRE-FINISHED METAL TRIM CONTINUOUS ALONG EDGE OF CORRUGATED METAL SIDING PANELS
43	ARCHITECTURAL BLOCK SILL WITH DRIP EDGE CAMBRIDGE ARCHITECTURAL PROFILE SILL RICHVALE YORK BLOCK - ROAF 7 ANGLE - COLOUR: DARK CHARCOAL - FINISH: GRAY CHARCOAL - ROAF 2 ANGLE - COLOUR: DARK CHARCOAL - COLOUR: DARK CHARCOAL - MORTAR JOINTS TO MATCH BRICK - MAXIMUM SILL HEIGHT AT 3'-6"
44	SHAPE-IN-PLACE INFILL PANELS IN ALUMINUM CURTAIN WALL FRAMING - PANEL COLOUR TO MATCH ALUMINUM FRAMING: CLEAR ANODIZED
45	EXPOSED FOUNDATION WALL
46	OUTLINE OF ARCHITECTURAL CONCRETE BLOCK SCREEN WALL BEHIND
47	PRE-FINISHED METAL CAP FLASHING - COLOUR: VOWEST GREEN DC 5605 'EMERALD GREEN'
48	PRE-FINISHED METAL SIDING SYSTEM VERTICAL PRE-FINISHED METAL SIDING - COLOUR: DC 5602 'CHARCOAL'
49	NEW 2" DIA. BOLLARD W/ BOLLARD COVER MANUFACTURED BY SURE GUARD SECURITY PRODUCTS - 2" DIAMETER COVER - 48" HIGH COVER - COLOUR: YELLOW DECORATIVE COVER WITH 2 GREEN STRIPES
50	BOLLARD, PAINTED SAFETY YELLOW

FOOD BASICS - GREAT LAKES, OAKVILLE, ON
EXTERIOR ELEVATIONS - OPTION #2
SCALE: 1/8" = 1'-0"
FEBRUARY 4, 2021

SEAL:

Project: **NEW STORE: FOOD BASICS STORE No. 635**
GREAT LAKES OAKVILLE, ONTARIO


Drawing Name: **EXTERIOR ELEVATIONS OPTION #2**

Proj no.: ... Date: JANUARY 2021
Drawn by: jr Scale: AS NOTED
Checked by: jma
North Arrow: Drawing No:


A3.0

ALL DRAWINGS ARE THE PROPERTY OF THE ARCHITECT AND MUST BE RETURNED OR REJECTED.
 THE CONTRACTOR SHALL CHECK ALL DIMENSIONS AND REPORT DISCREPANCIES TO THE ARCHITECT.
 ALL DIMENSIONS ARE GIVEN IN MILLIMETRES UNLESS OTHERWISE INDICATED.
 DO NOT SCALE DRAWINGS.


REVISIONS AND DISTRIBUTION LOG		
No.	Date	Note
1	AUG 31, 2021	ISSUED FOR CLIENT REVIEW
2	OCT 25, 2021	RE-ISSUED FOR SITE PLAN APPROVAL APPLICATION

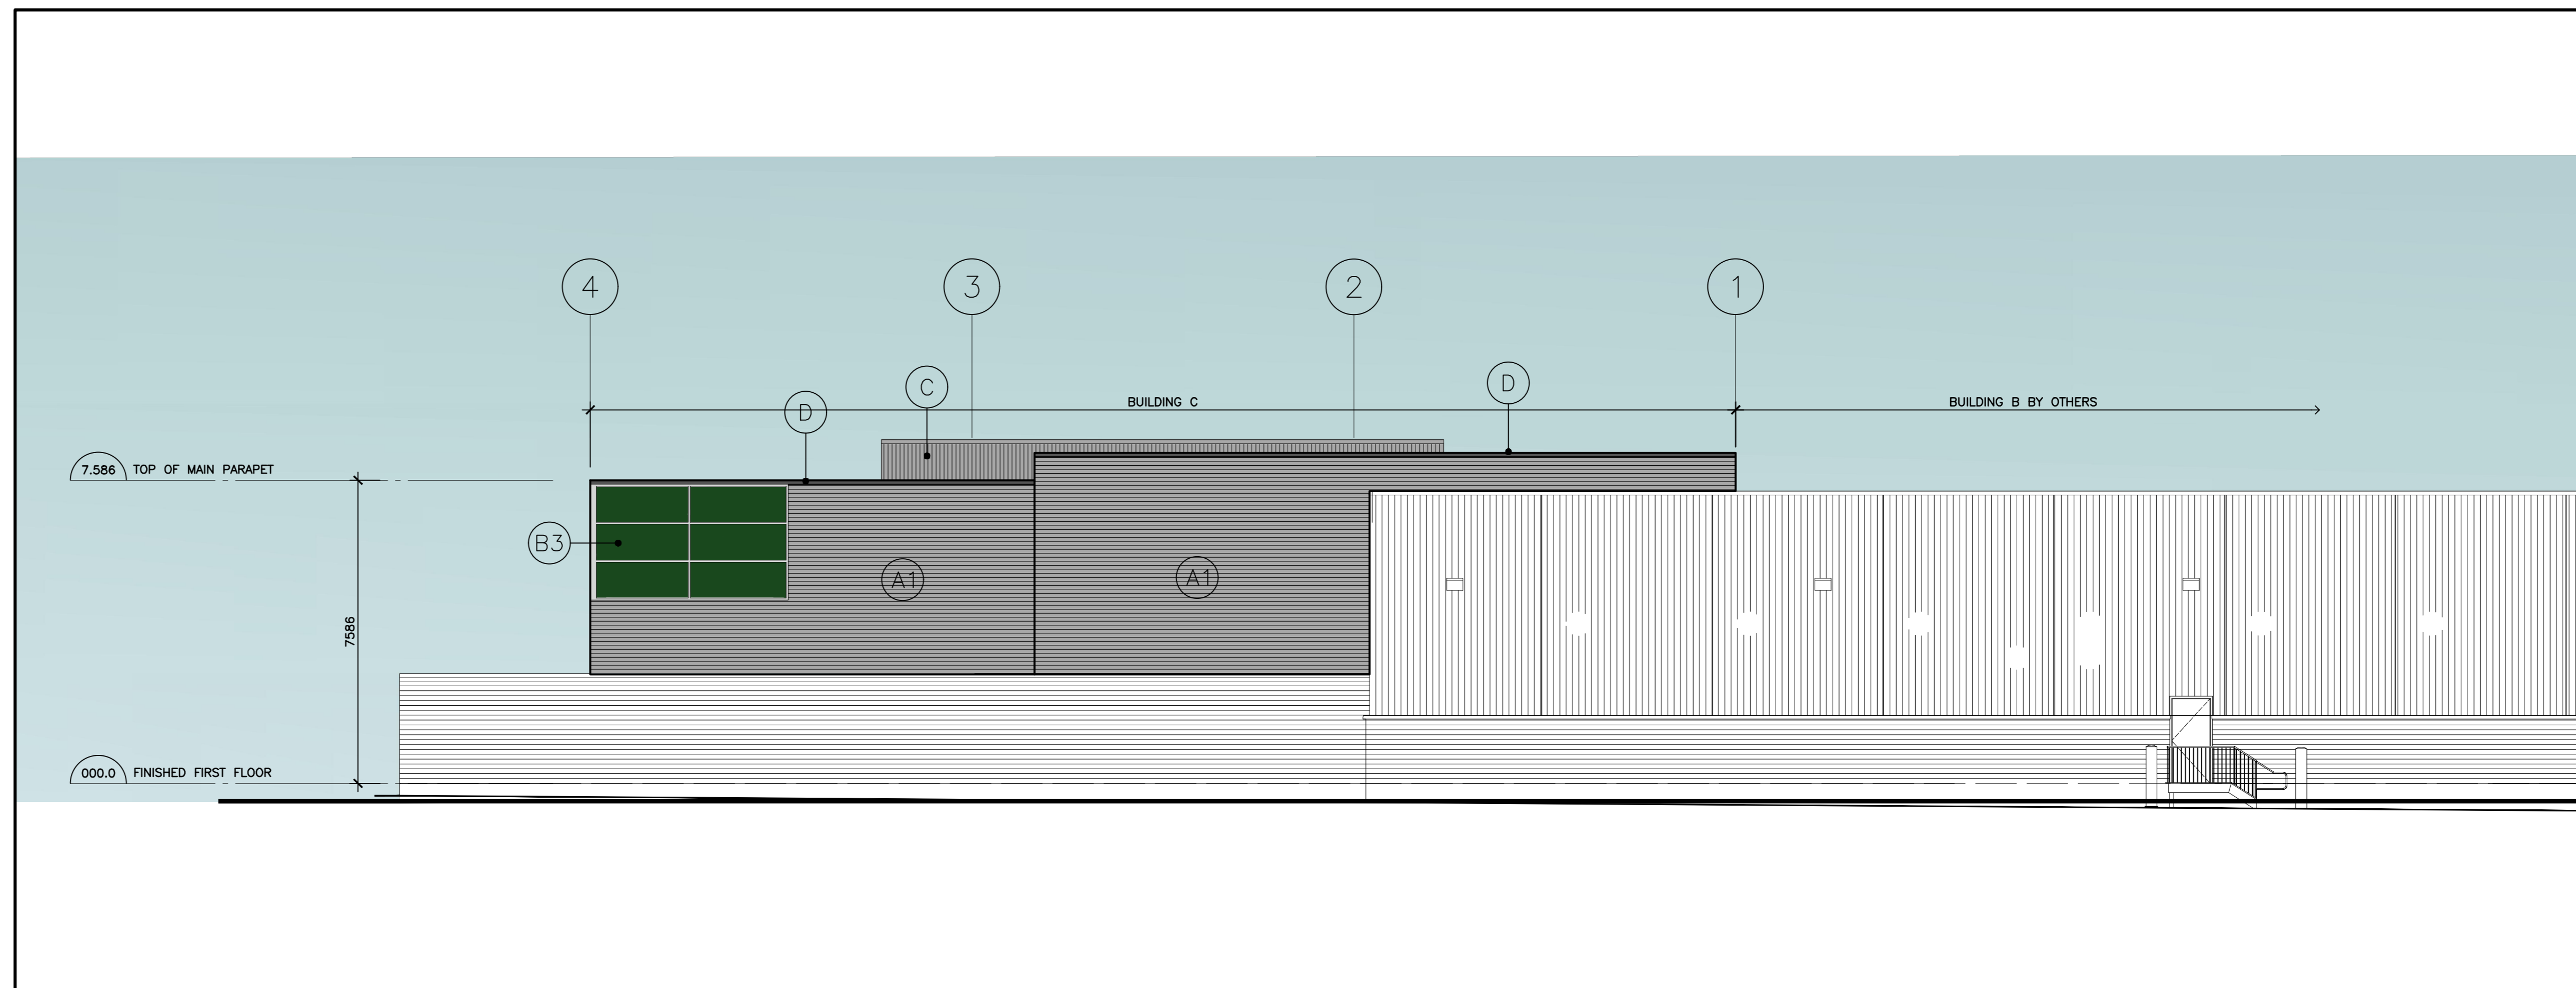

3 BUILDING C NORTH ELEVATION
 A204 SCALE: 1:100

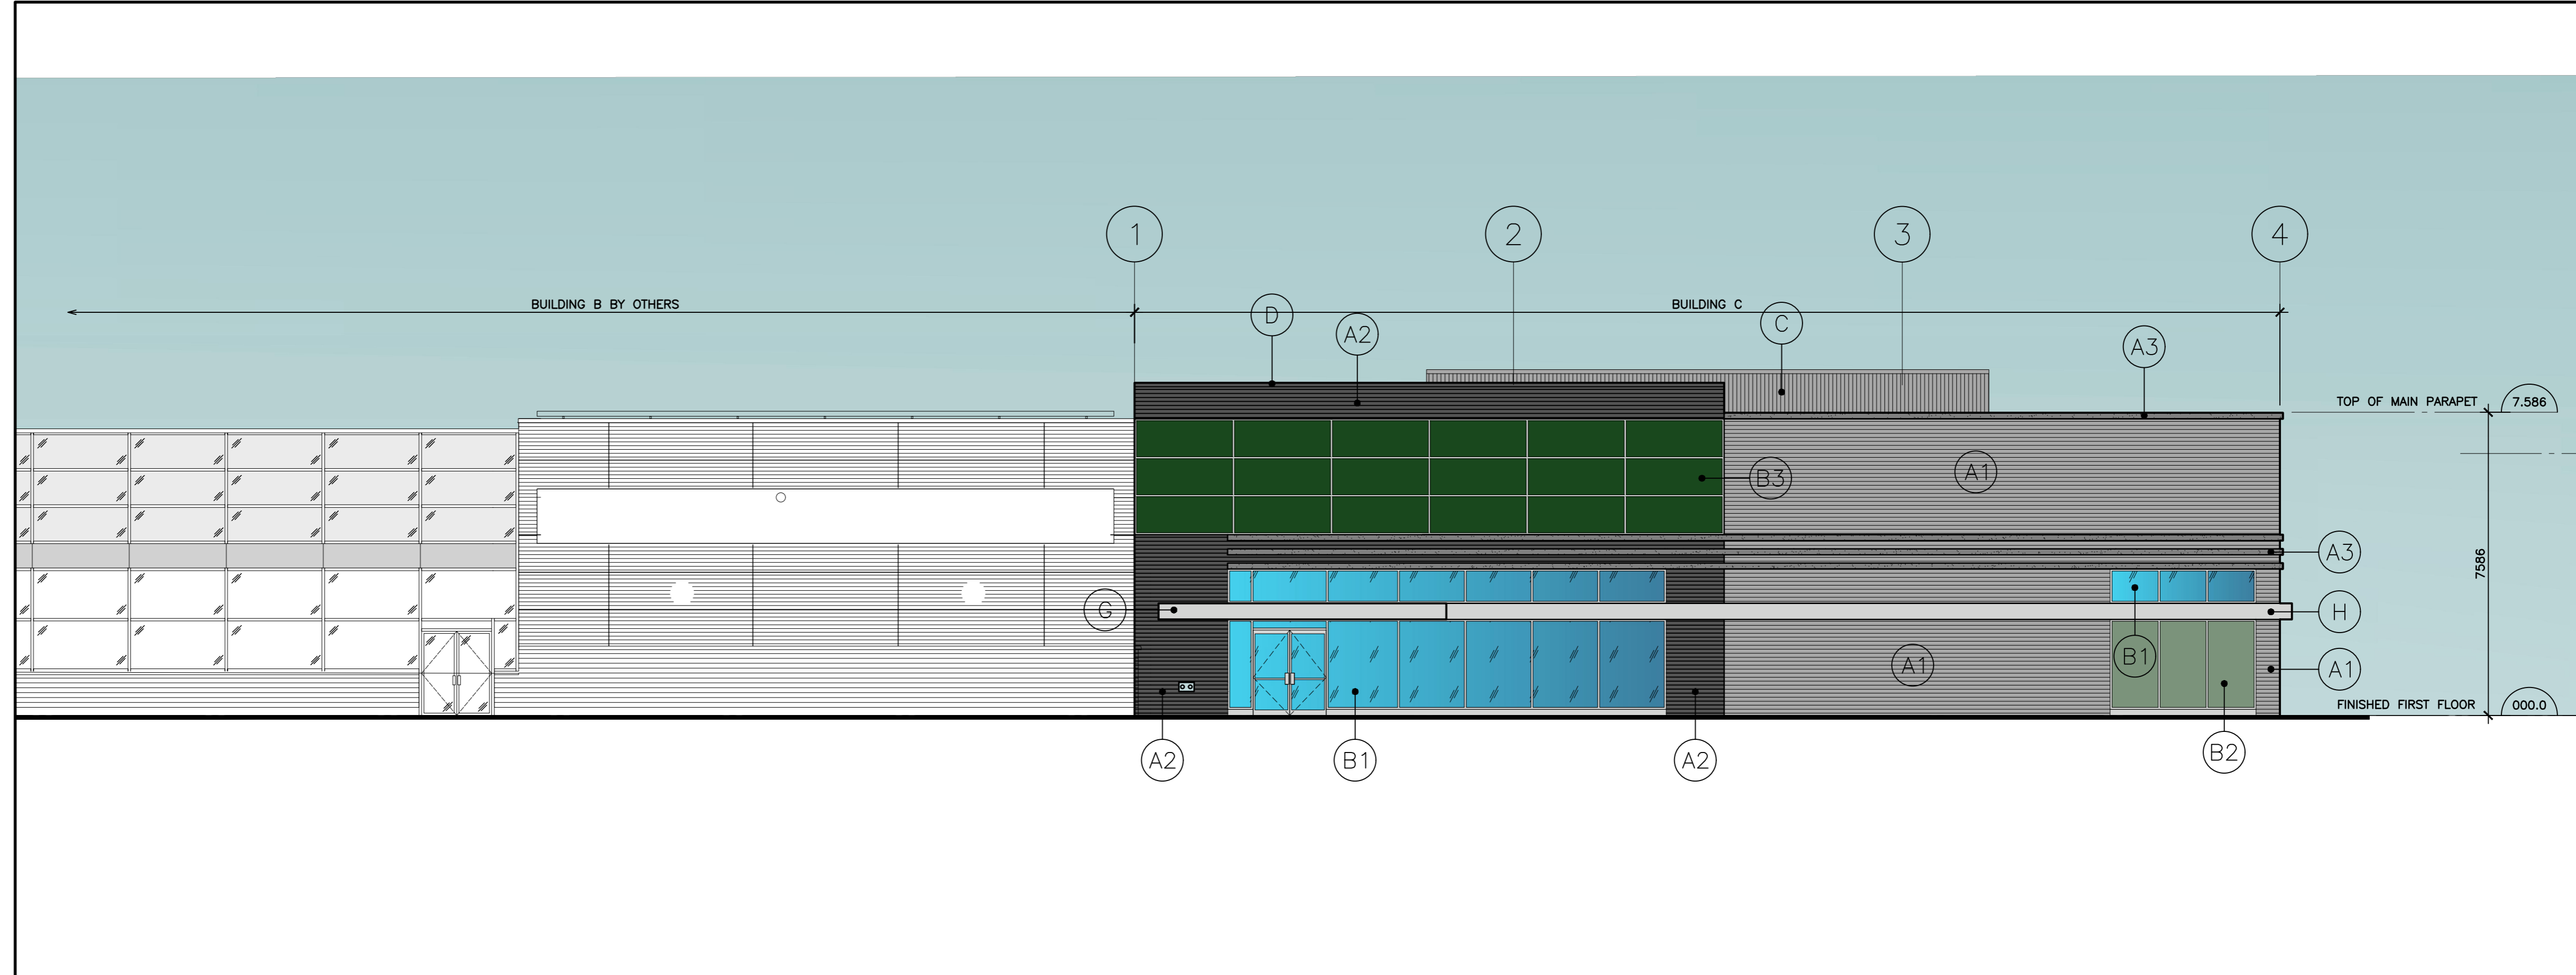

2 BUILDING C SOUTH ELEVATION
 A204 SCALE: 1:100

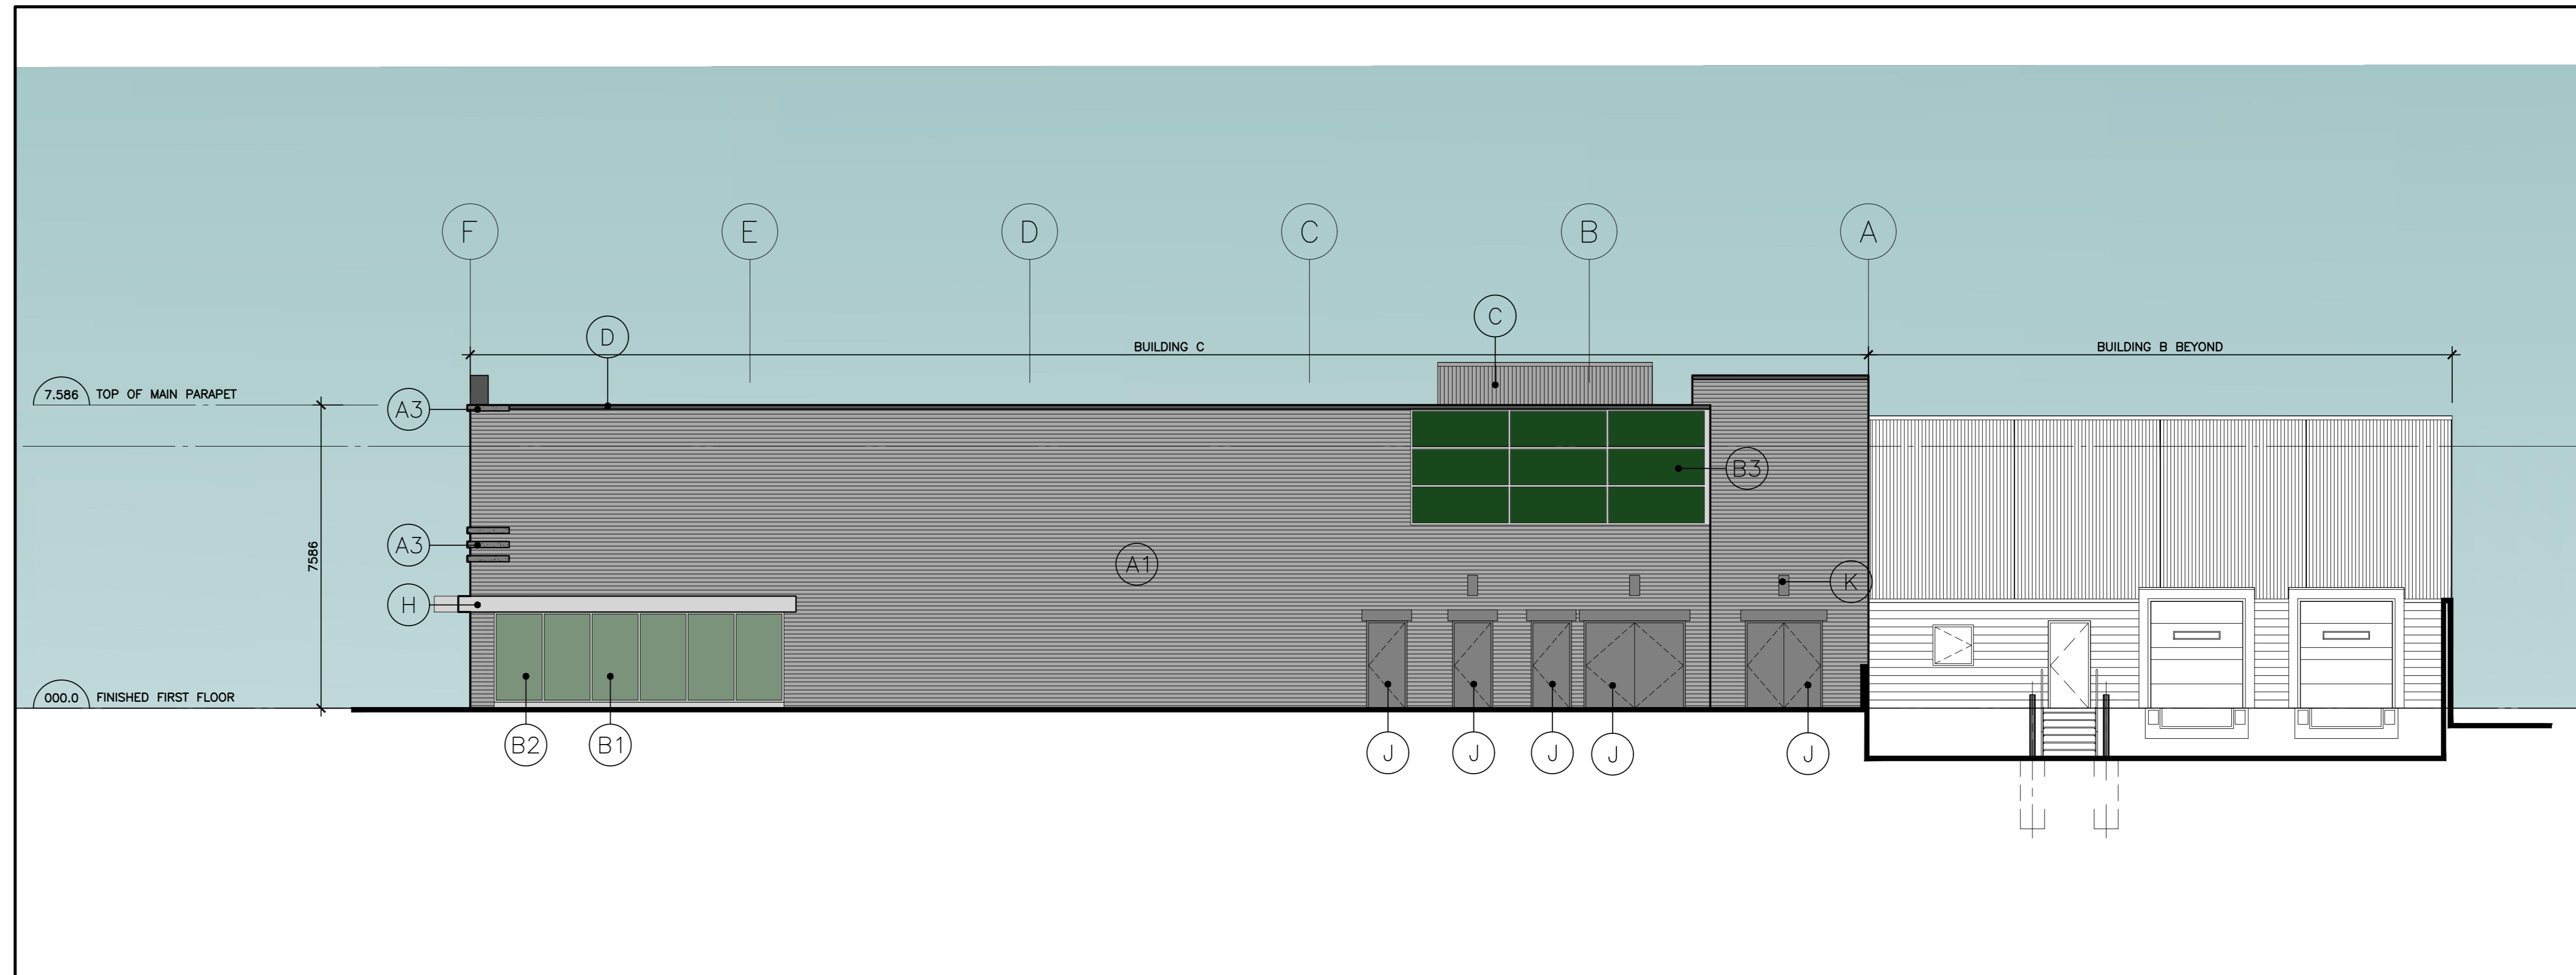

1 BUILDING C WEST ELEVATION
 A204 SCALE: 1:100

FINISHES LEGEND:

- MASONRY**
- (A1) BRICK, COLOUR A
 - (A2) BRICK, COLOUR B
 - (A3) PROJECTING PRECAST MASONRY BANDS
- GLAZING**
- (B1) CLEAR LOW-E GLAZING
 - (B2) GLAZED SPANDREL LOW-E GLAZING IN PREFIN. ANOD. ALUMINUM FRAMING
 - (B3) ALUMINUM SPANDREL PREFIN. ALUMINUM INSULATED SPANDREL PANEL IN PREFIN. ANOD. ALUM. FRAMING
- SCREENS**
- (C) PREFINISHED METAL ROOF EQUIPMENT SCREEN
- FLASHING**
- (D) PREFINISHED METAL CAP FLASHING, COLOUR A
- FOUNDATION**
- (E) EXPOSED CONCRETE FOUNDATION WALL WITH SMOOTH SANDBLASTED FINISH
- MISCELLANEOUS**
- (F) HOT-DIPPED GALVANIZED THROUGH WALL OVERFLOW SCUPPER
 - (G) PREFIN. METAL CANOPY
 - (H) PREFIN. METAL FASCIA
 - (J) INSULATED HOLLOW METAL DOOR AND FRAME. PAINT FINISH TO MATCH MASONRY COLOUR
 - (K) LIGHT FIXTURE. SEE ELEC. DWGS

CMV GROUP
 Architects

247 Spadina Avenue, 4th floor
 Toronto, Ontario
 M5T 3A8
 www.cmv.ca

MEMBER OF THE ASSOCIATION OF ARCHITECTS OF ONTARIO
 HENRIE H. VOOT LICENCE 3594

Project:
BURLOAK MARKET PLACE
 FILE #1635.020/01

3515-3545 REBECCA STREET
 OAKVILLE ONTARIO

Drawing Title:
BUILDING C ELEVATIONS
 (COLOURED)

Drawn By:	Checked By:	Date Checked:	Project No.
LR	HV		18A142

Date Plotted:
 Oct 25, 2021 - 2:09pm

Drawing No.:
A204a

Scale:
 1:100

Revision No.:
 2


W:\2021\1635\1635_020\1635_020_01.dwg
 10/25/2021 2:09:00 PM
 User: hv
 Plot: 1635_020_01.dwg
 Plot Device: HP DesignJet T1100e
 Plot Style: cmv.ctb
 Scale: 1:100
 Sheet: 2 of 2

FILE NAME: S:\2021\1635\1635_020\1635_020_01.dwg
 User: hv
 Date: 10/25/2021 2:09:00 PM
 Plot: 1635_020_01.dwg
 Plot Device: HP DesignJet T1100e
 Plot Style: cmv.ctb
 Scale: 1:100
 Sheet: 2 of 2


ALL DRAWINGS ARE THE PROPERTY OF THE ARCHITECT AND MUST BE RETURNED OR DESTROYED UPON REQUEST.
 THE CONTRACTOR SHALL CHECK ALL DIMENSIONS AND REPORT DISCREPANCIES TO THE ARCHITECT.
 ALL DIMENSIONS ARE GIVEN IN MILLIMETRES UNLESS OTHERWISE INDICATED.
 DO NOT SCALE DRAWINGS.

REVISIONS AND DISTRIBUTION LOG		
No.	Date	Note
1	AUG 31, 2021	ISSUED FOR CLIENT REVIEW
2	OCT 25, 2021	RE-ISSUED FOR SITE PLAN APPROVAL APPLICATION


FINISHES LEGEND:	
MASONRY	
(A1)	BRICK, COLOUR A
(A2)	BRICK, COLOUR B
(A3)	PROJECTING PRECAST MASONRY BANDS
GLAZING	
(B1)	CLEAR LOW-E GLAZING
(B2)	GLAZED SPANDREL LOW-E GLAZING IN PREFIN. ANOD. ALUMINUM FRAMING
(B3)	ALUMINUM SPANDREL PREFIN. ALUMINUM INSULATED SPANDREL PANEL IN PREFIN. ANOD. ALUM. FRAMING
(C)	PREFINISHED METAL ROOF EQUIPMENT SCREEN
PARAPET CAP FLASHING WITH DRIP EDGE	
(D)	PREFINISHED METAL CAP FLASHING, COLOUR A
CONCRETE FOUNDATION WALL	
(E)	EXPOSED CONCRETE FOUNDATION WALL WITH SMOOTH SANDBLASTED FINISH
MISCELLANEOUS	
(F)	HOT-DIPPED GALVANIZED THROUGH WALL OVERFLOW SCUPPER
(G)	PREFIN. METAL CANOPY
(H)	PREFIN. METAL FASCIA
(J)	INSULATED HOLLOW METAL DOOR AND FRAME, PAINT FINISH TO MATCH MASONRY COLOUR
(K)	LIGHT FIXTURE, SEE ELECT. DWGS

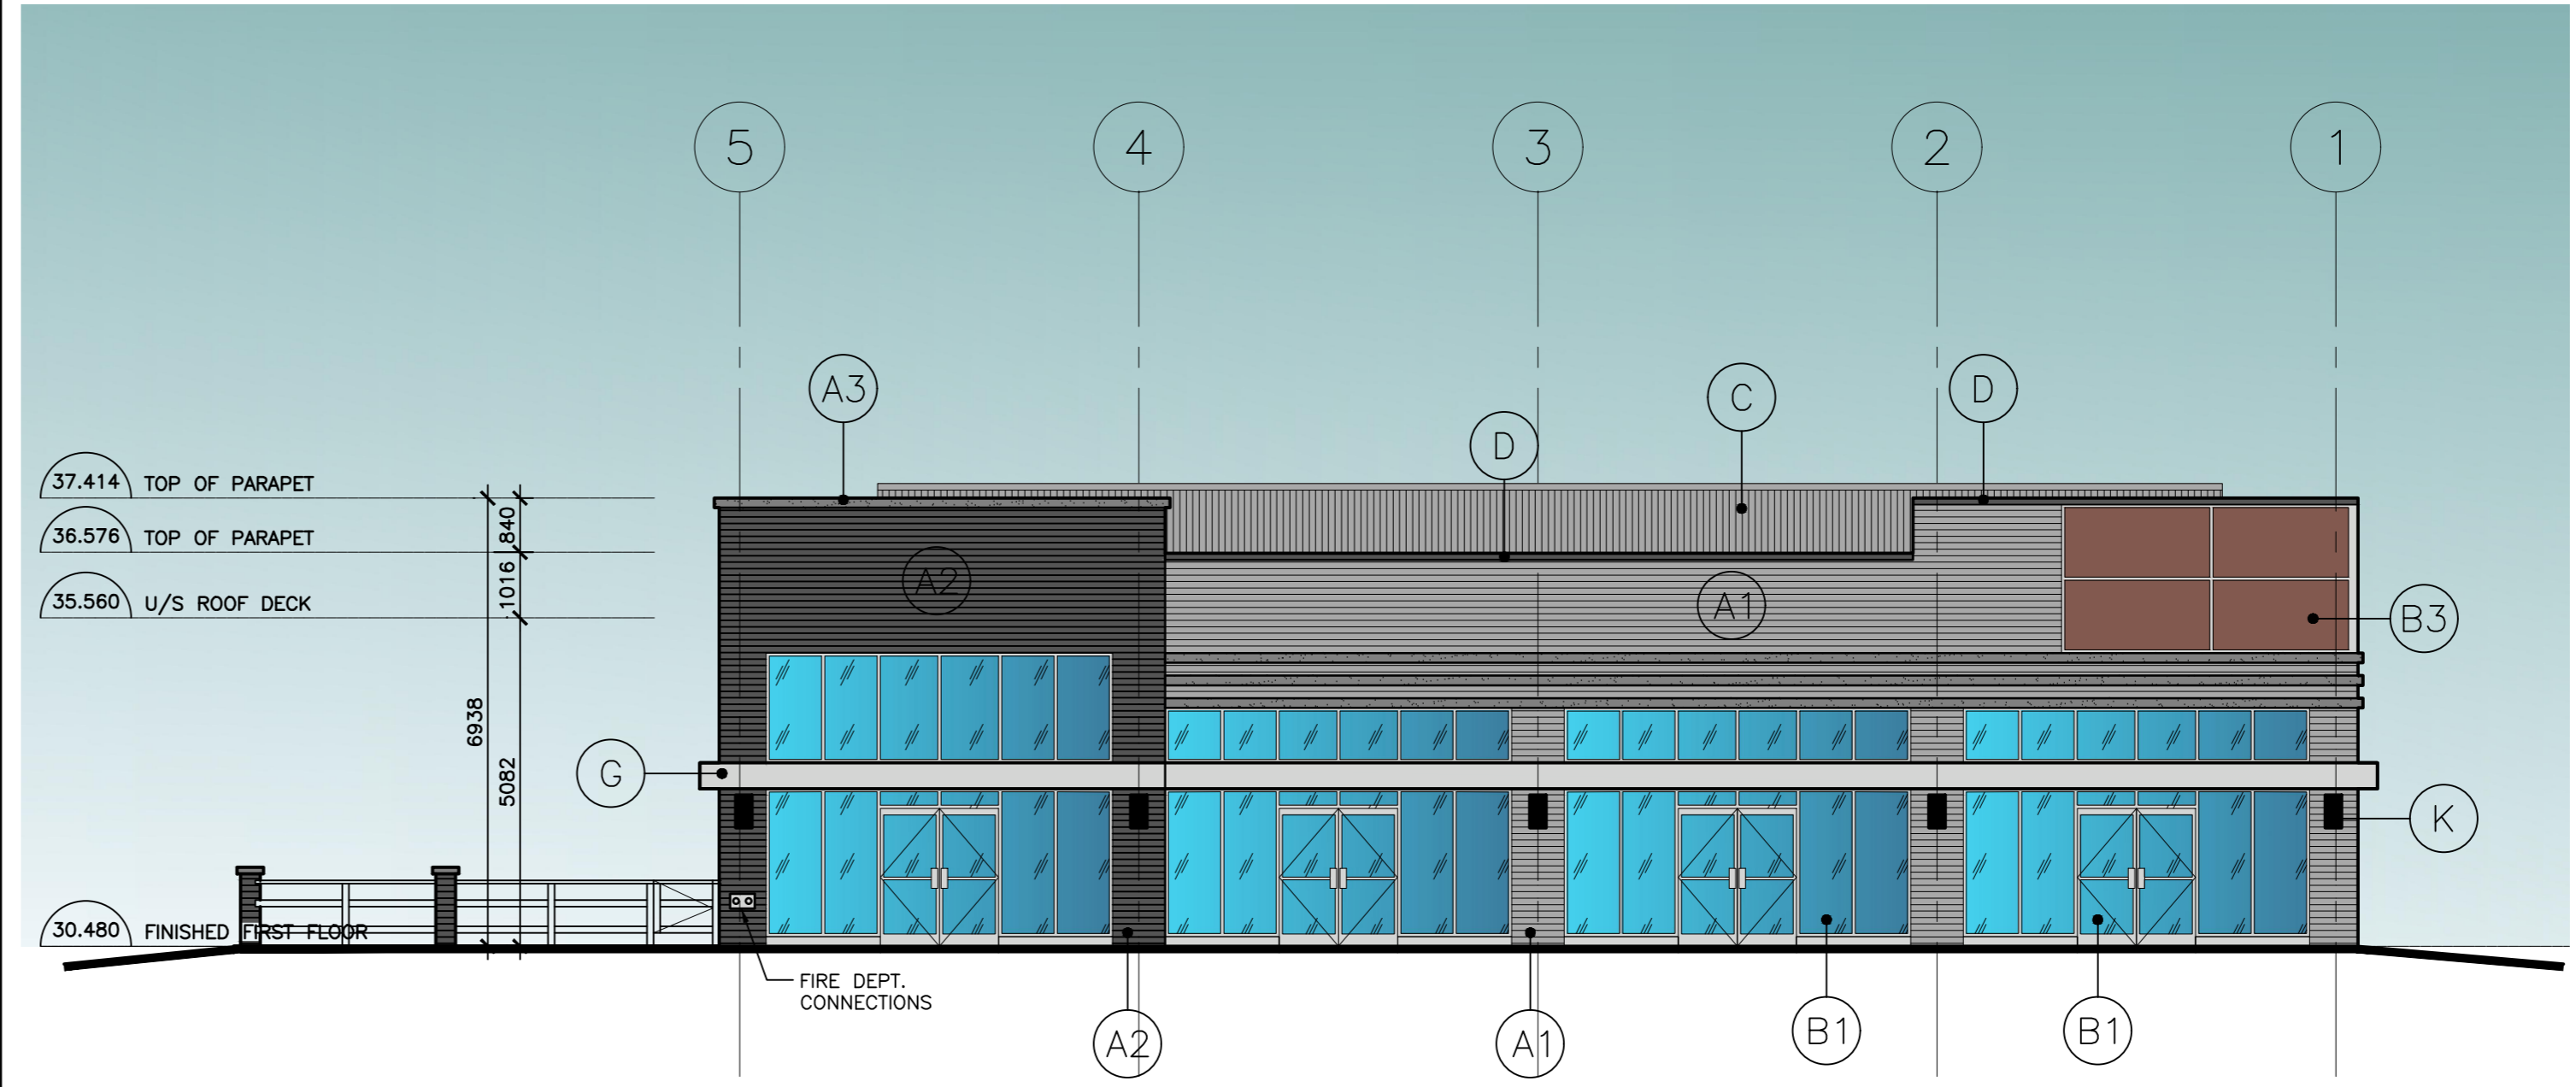


BUILDING E NORTH ELEVATION

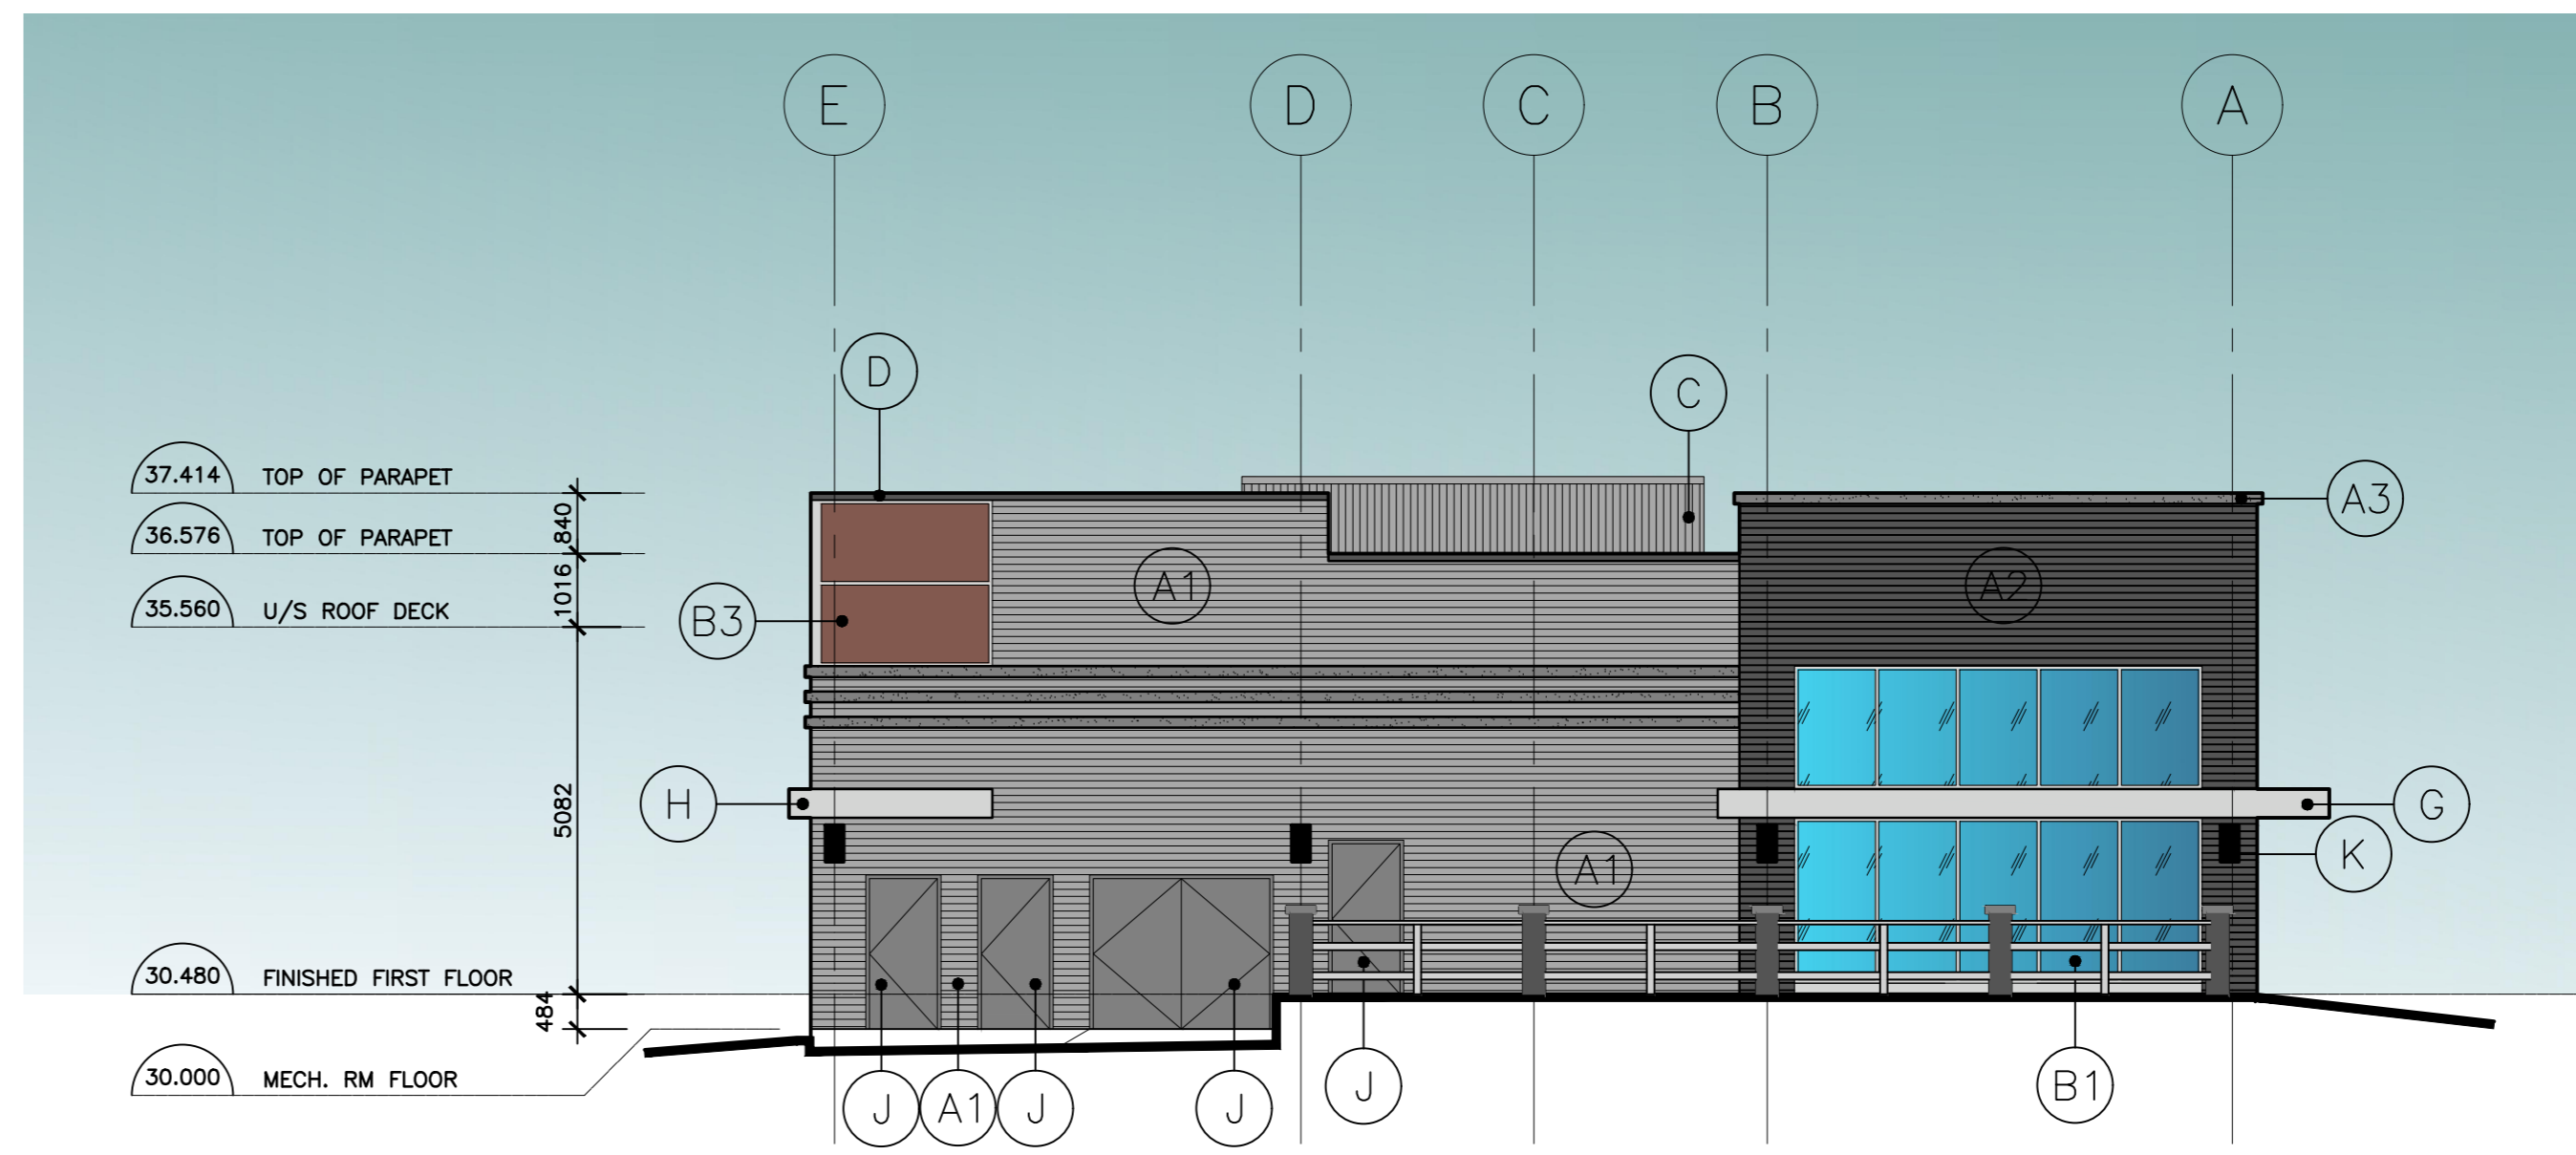

BUILDING E EAST ELEVATION

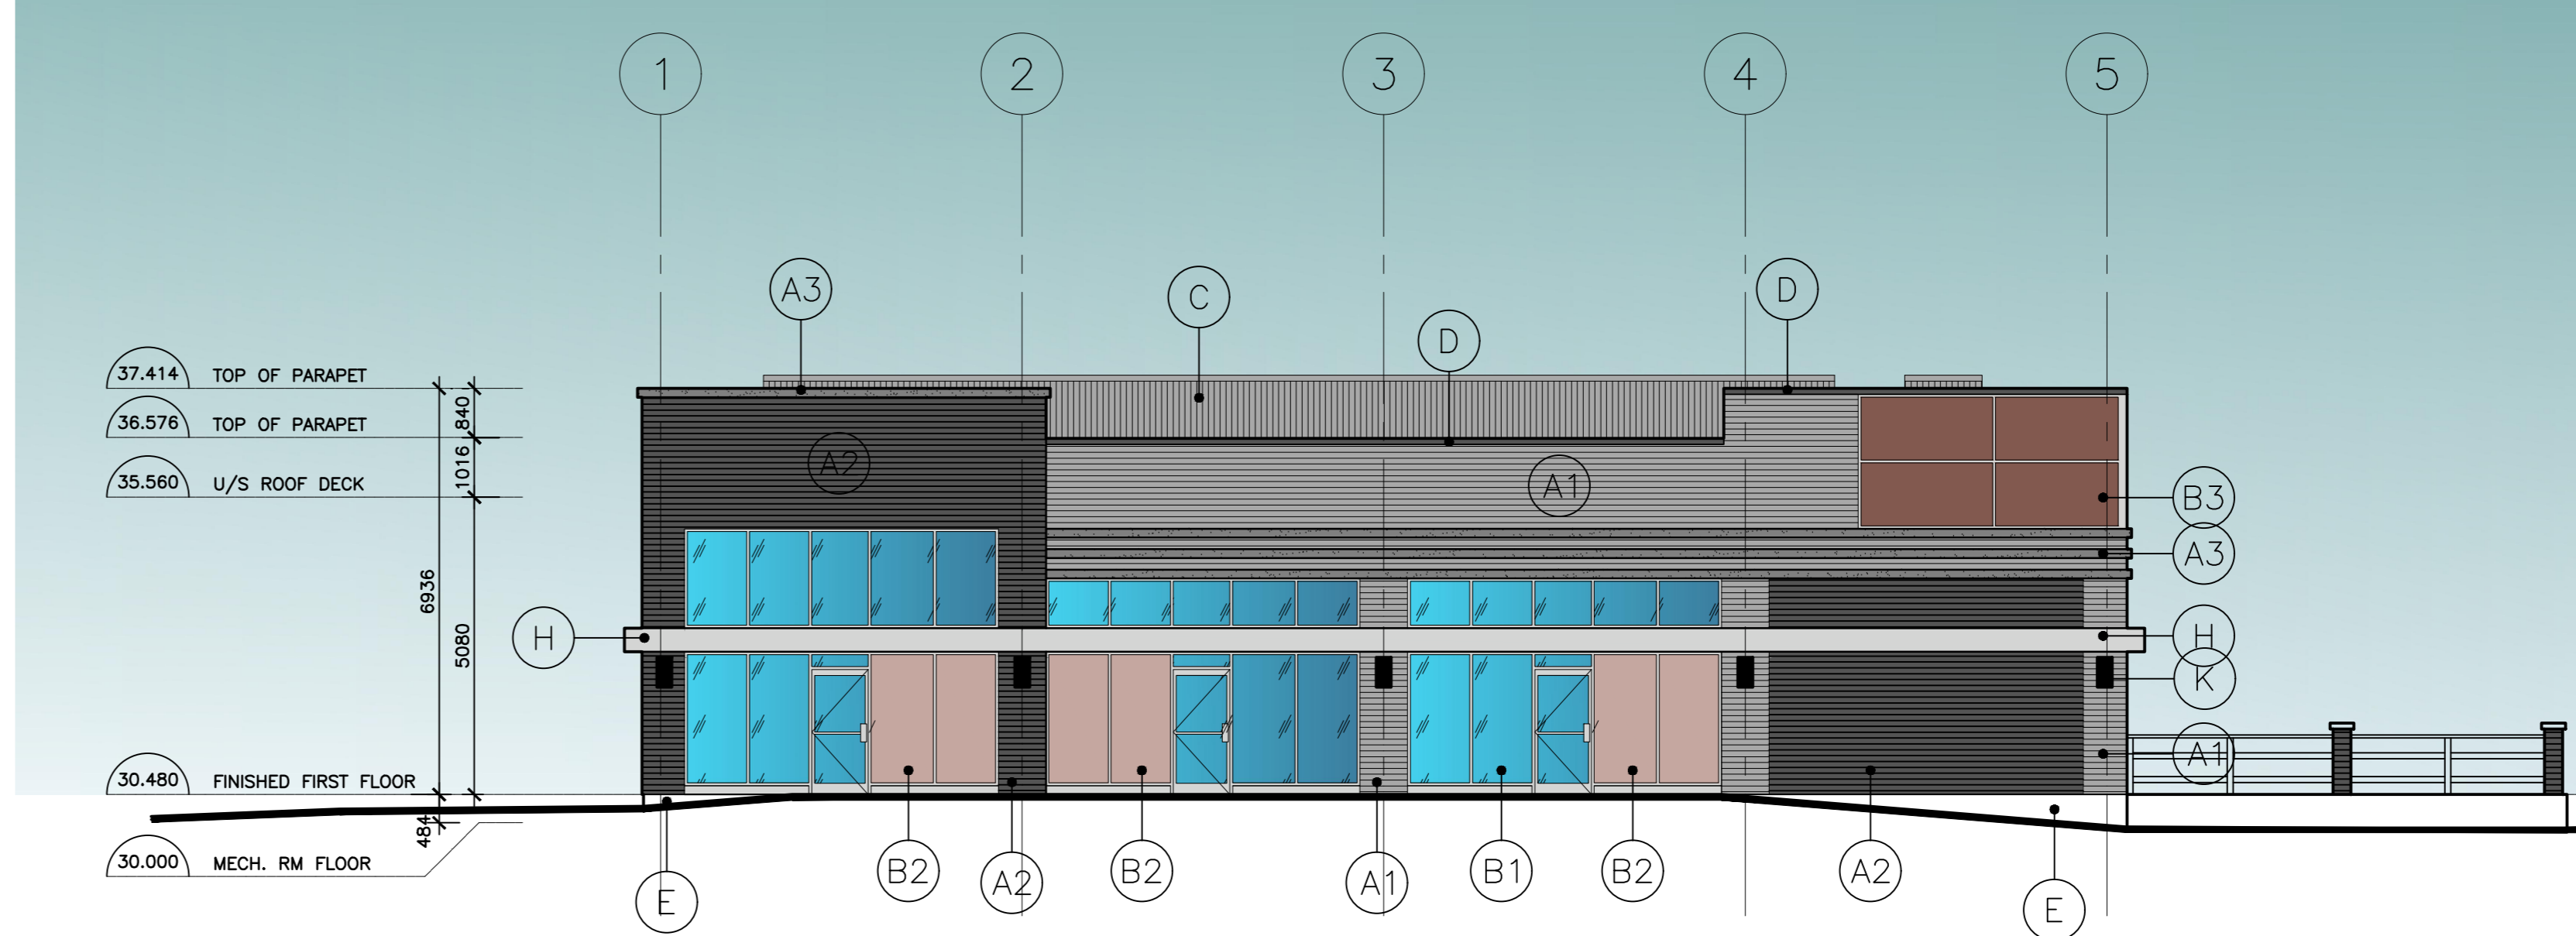

BUILDING E SOUTH ELEVATION

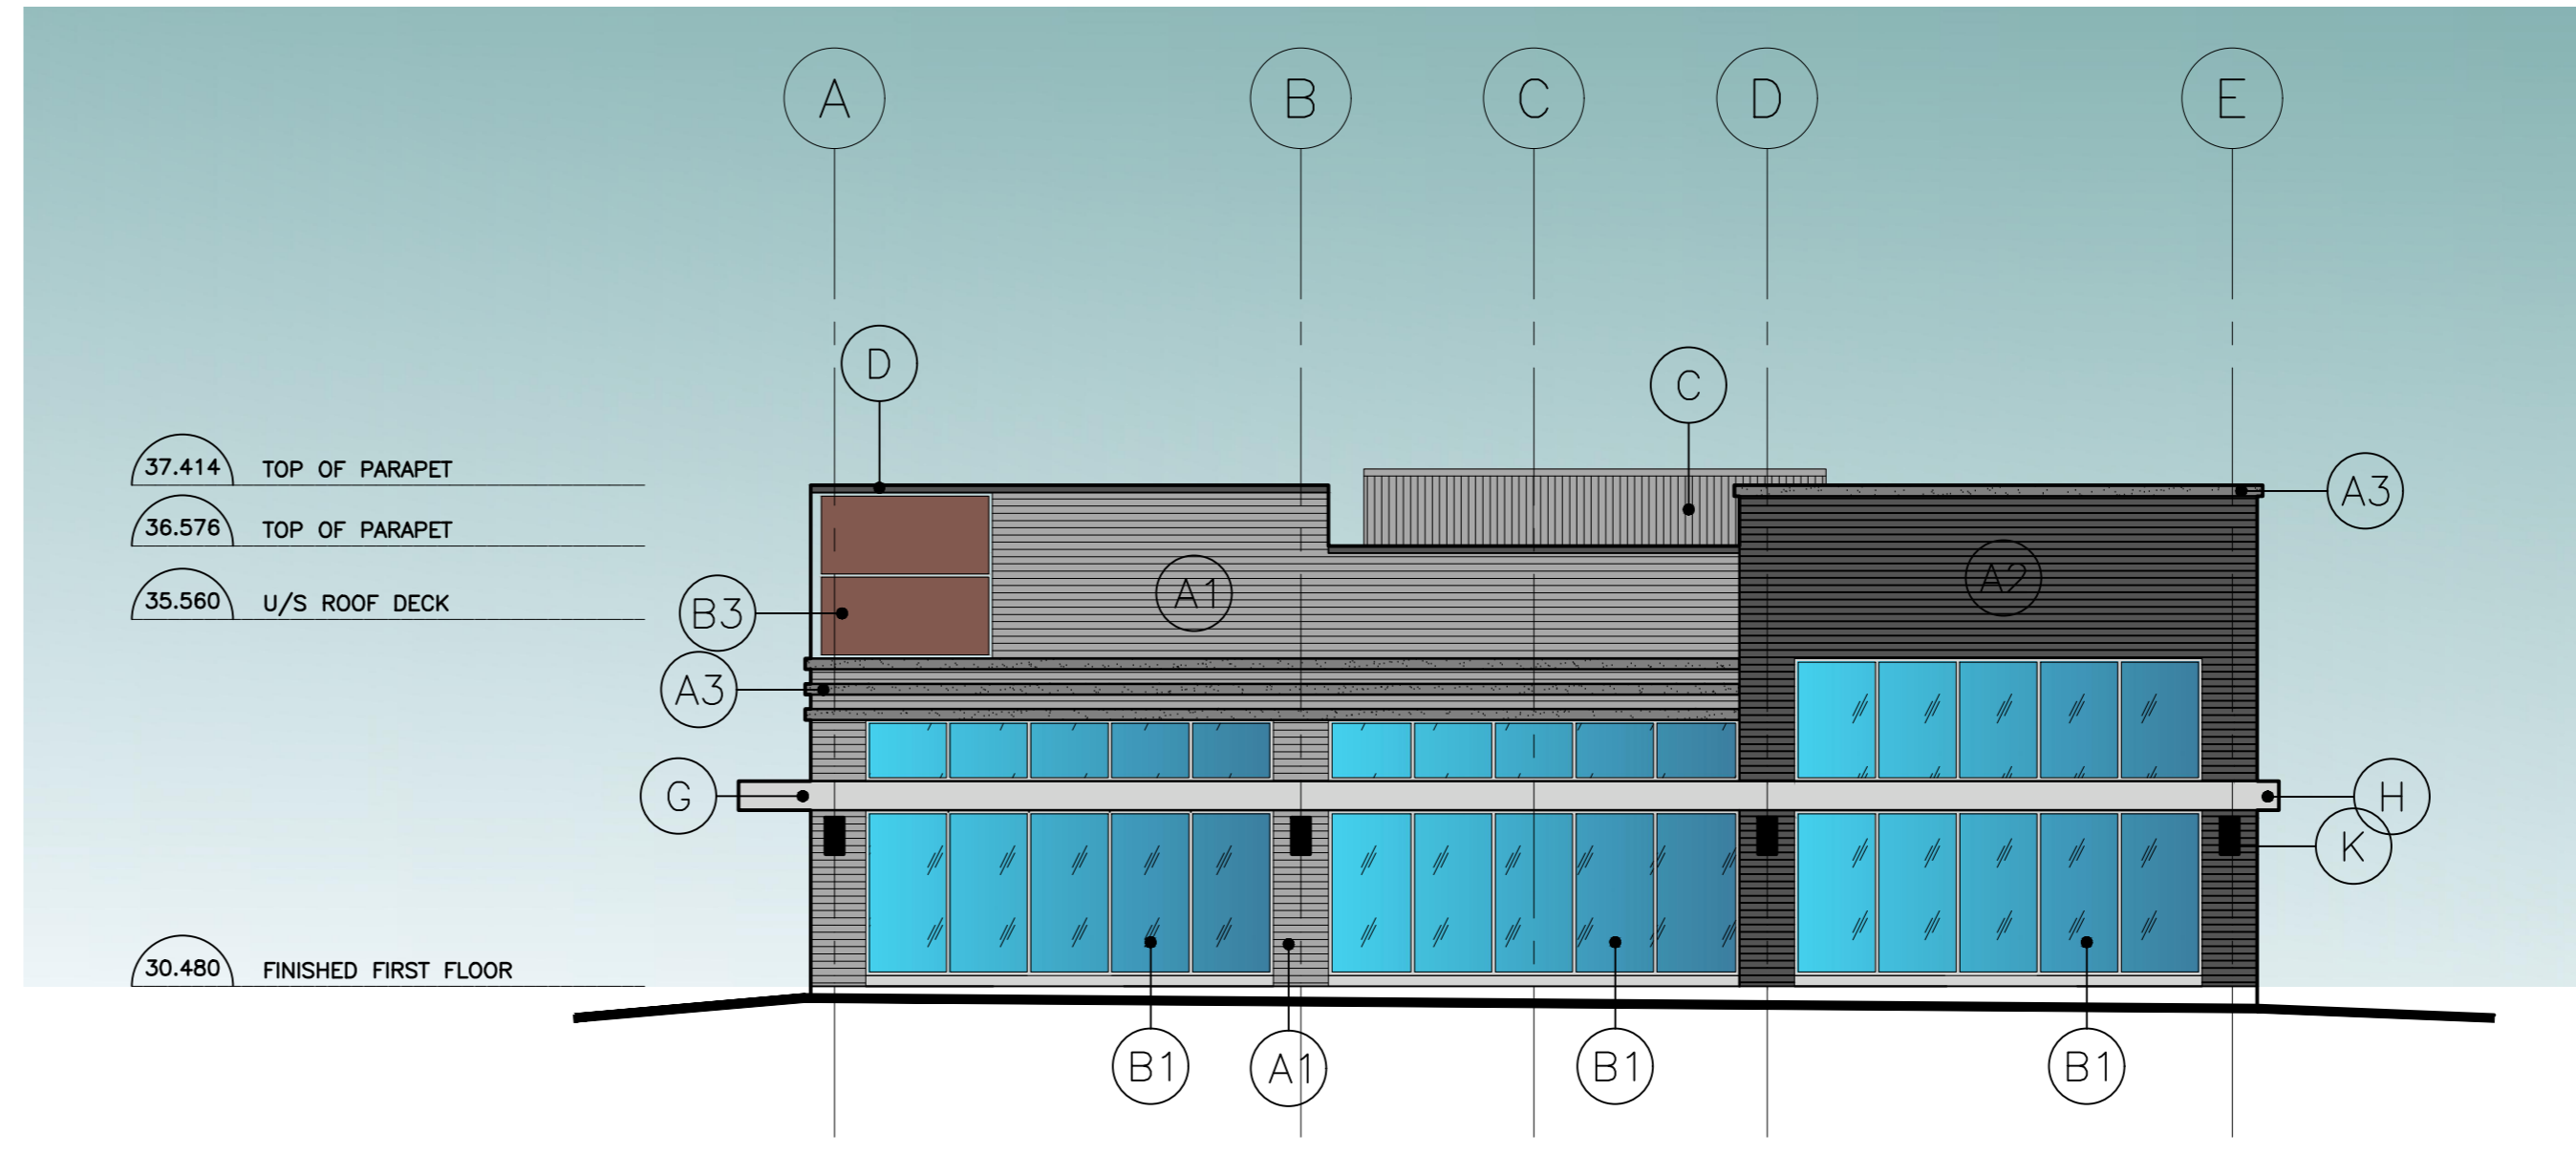

BUILDING E WEST ELEVATION

THIS DRAWING IS BASED ON DRAWINGS PREPARED BY ABA ARCHITECTS INC. 5-564 WEBER ST. N WATERLOO ON. DATED JUNE 15, 2016

247 Spadina Avenue, 4th floor
 Toronto, Ontario
 M5T 3A8
 www.cmvgroup.com

CMV GROUP
 Architects

ONTIARIO ASSOCIATION
 OF ARCHITECTS
 HENRIE H. VOGT
 LICENCE 3594

Project:
BURLOAK MARKET PLACE
FILE #1635.020/01

3515-3545 REBECCA STREET
 OAKVILLE ONTARIO

Drawing Title:
BUILDING E ELEVATIONS
(COLOURED)

Drawn By:	Checked By:	Date Checked:	Project No.
LR	HV		18A142

Date Plotted:
 Oct 25, 2021 - 1:02pm

Scale:
 1:100

Drawing No.:
A207a

Revision No.:
 2

FILE NAME: S:\2018\Projects\18A142 - Green Urban Watermark - Detailed Design\Drawings\18A142-0103-0105-0106-PLAN AND ELEVATIONS\2021.dwg


IMAGES

XFERS: S:\2018\Projects\18A142 - Green Urban Watermark - Detailed Design\Drawings\18A142-0103-0105-0106-PLAN AND ELEVATIONS\2021.dwg


ALL DRAWINGS ARE THE PROPERTY OF THE ARCHITECT AND MUST BE RETURNED OR DESTROYED UPON REQUEST.
 THE CONTRACTOR SHALL CHECK ALL DIMENSIONS AND REPORT DISCREPANCIES TO THE ARCHITECT.
 ALL DIMENSIONS ARE GIVEN IN MILLIMETRES UNLESS OTHERWISE INDICATED.
 DO NOT SCALE DRAWINGS.

REVISIONS AND DISTRIBUTION LOG		
No.	Date	Note
1	AUG 31, 2021	ISSUED FOR CLIENT REVIEW
2	OCT 25, 2021	RE-ISSUED FOR SITE PLAN APPROVAL APPLICATION


FINISHES LEGEND:	
MASONRY	
(A1)	BRICK, COLOUR A
(A2)	BRICK, COLOUR B
(A3)	PROJECTING PRECAST MASONRY BANDS
GLAZING	
(B1)	CLEAR LOW-E GLAZING
(B2)	GLAZED SPANDREL LOW-E GLAZING IN PREFIN ANOD. ALUMINUM FRAMING
(B3)	ALUMINUM SPANDREL PREFIN ALUMINUM INSULATED SPANDREL PANEL IN PREFIN ANOD. ALUM. FRAMING
(C)	PREFINISHED METAL ROOF EQUIPMENT SCREEN
PARAPET CAP FLASHING WITH DRIP EDGE	
(D)	PREFINISHED METAL CAP FLASHING, COLOUR A
CONCRETE FOUNDATION WALL	
(E)	EXPOSED CONCRETE FOUNDATION WALL WITH SMOOTH SANDBLASTED FINISH
MISCELLANEOUS	
(F)	HOT-DIPPED GALVANIZED THROUGH WALL OVERFLOW SCUPPER
(G)	PREFIN METAL CANOPY
(H)	PREFIN METAL FASCIA
(J)	INSULATED HOLLOW METAL DOOR AND FRAME, PAINT FINISH TO MATCH MASONRY COLOUR
(K)	LIGHT FIXTURE, SEE ELECT. DWGS

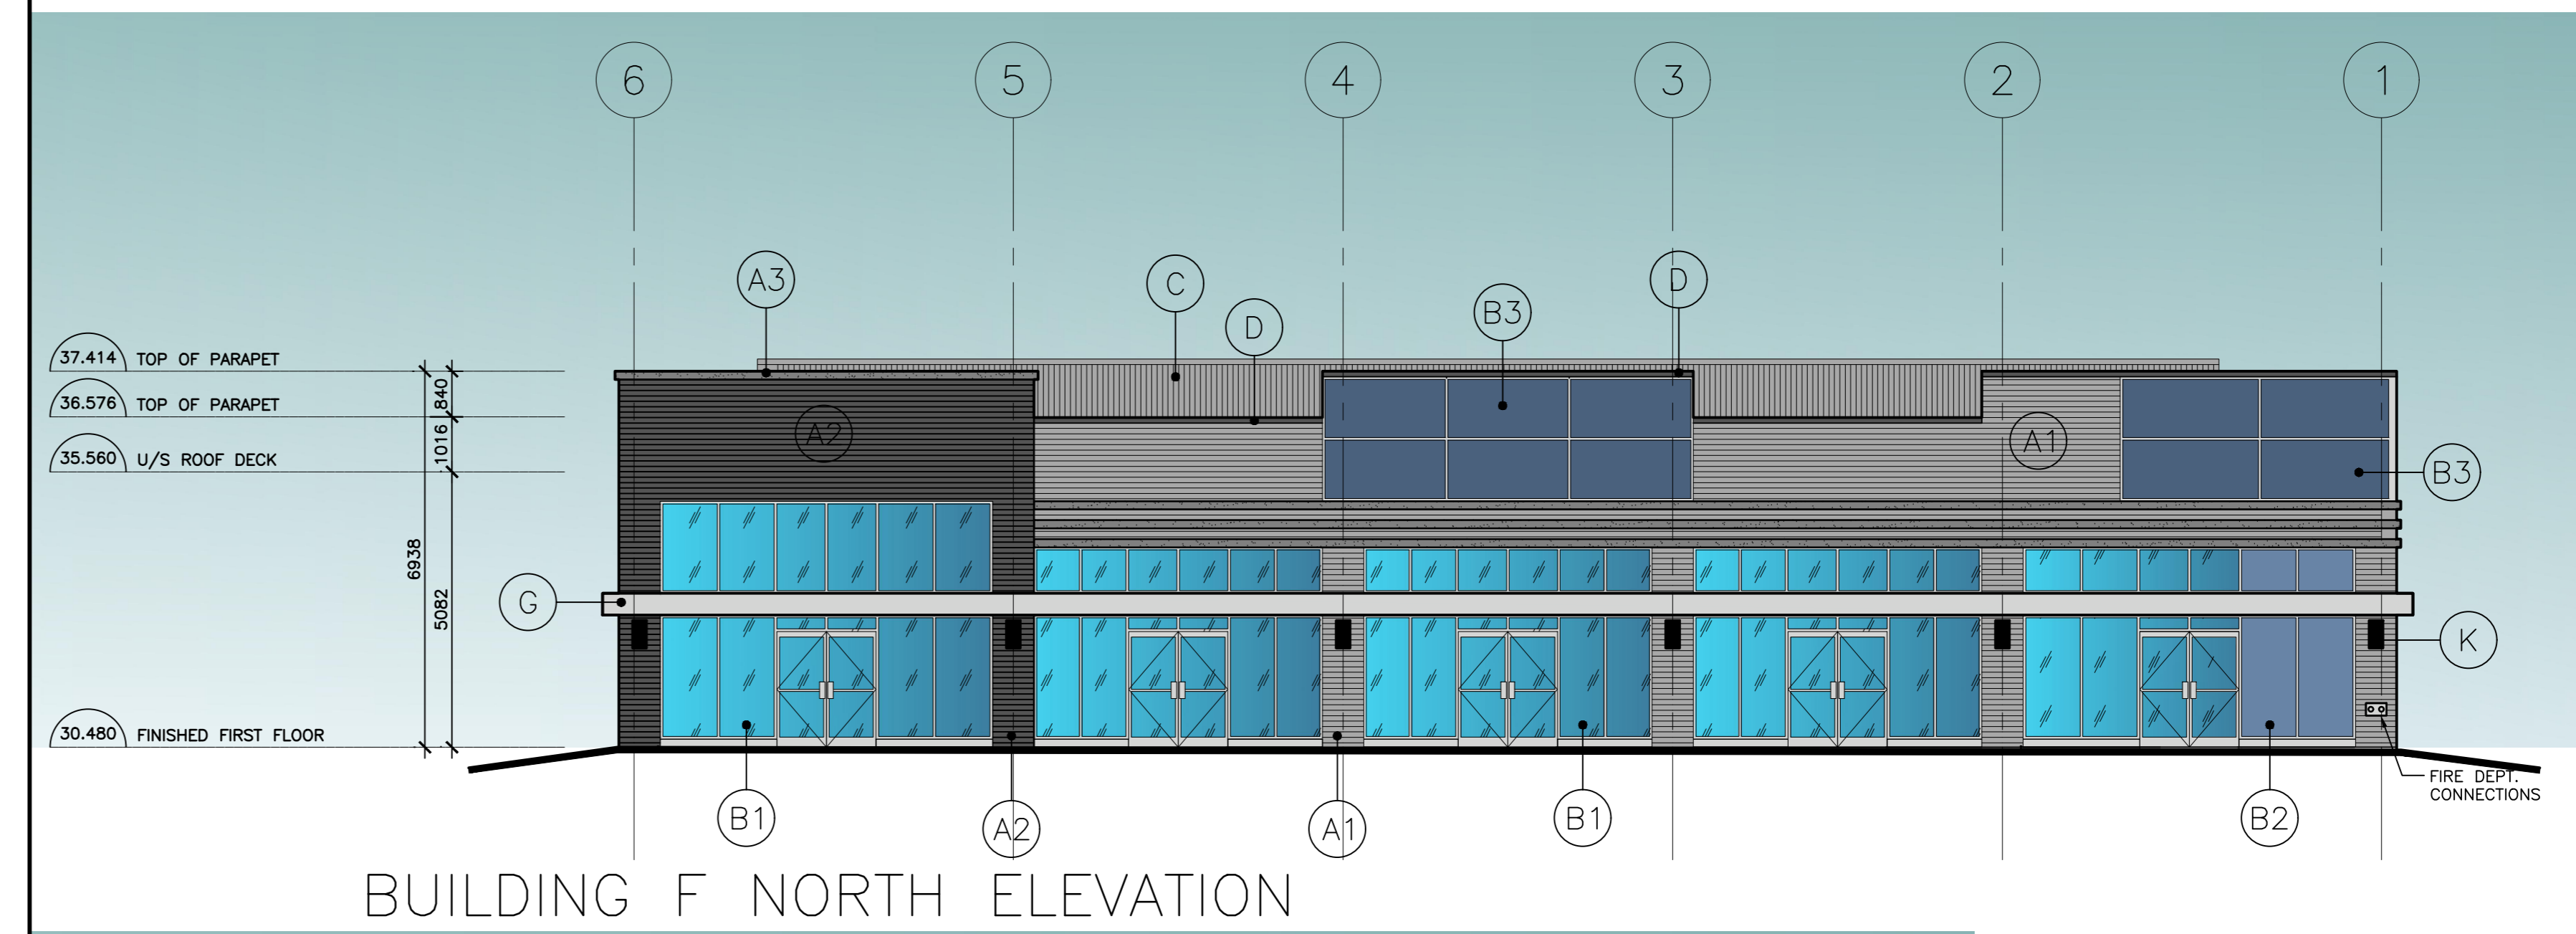


BUILDING F NORTH ELEVATION

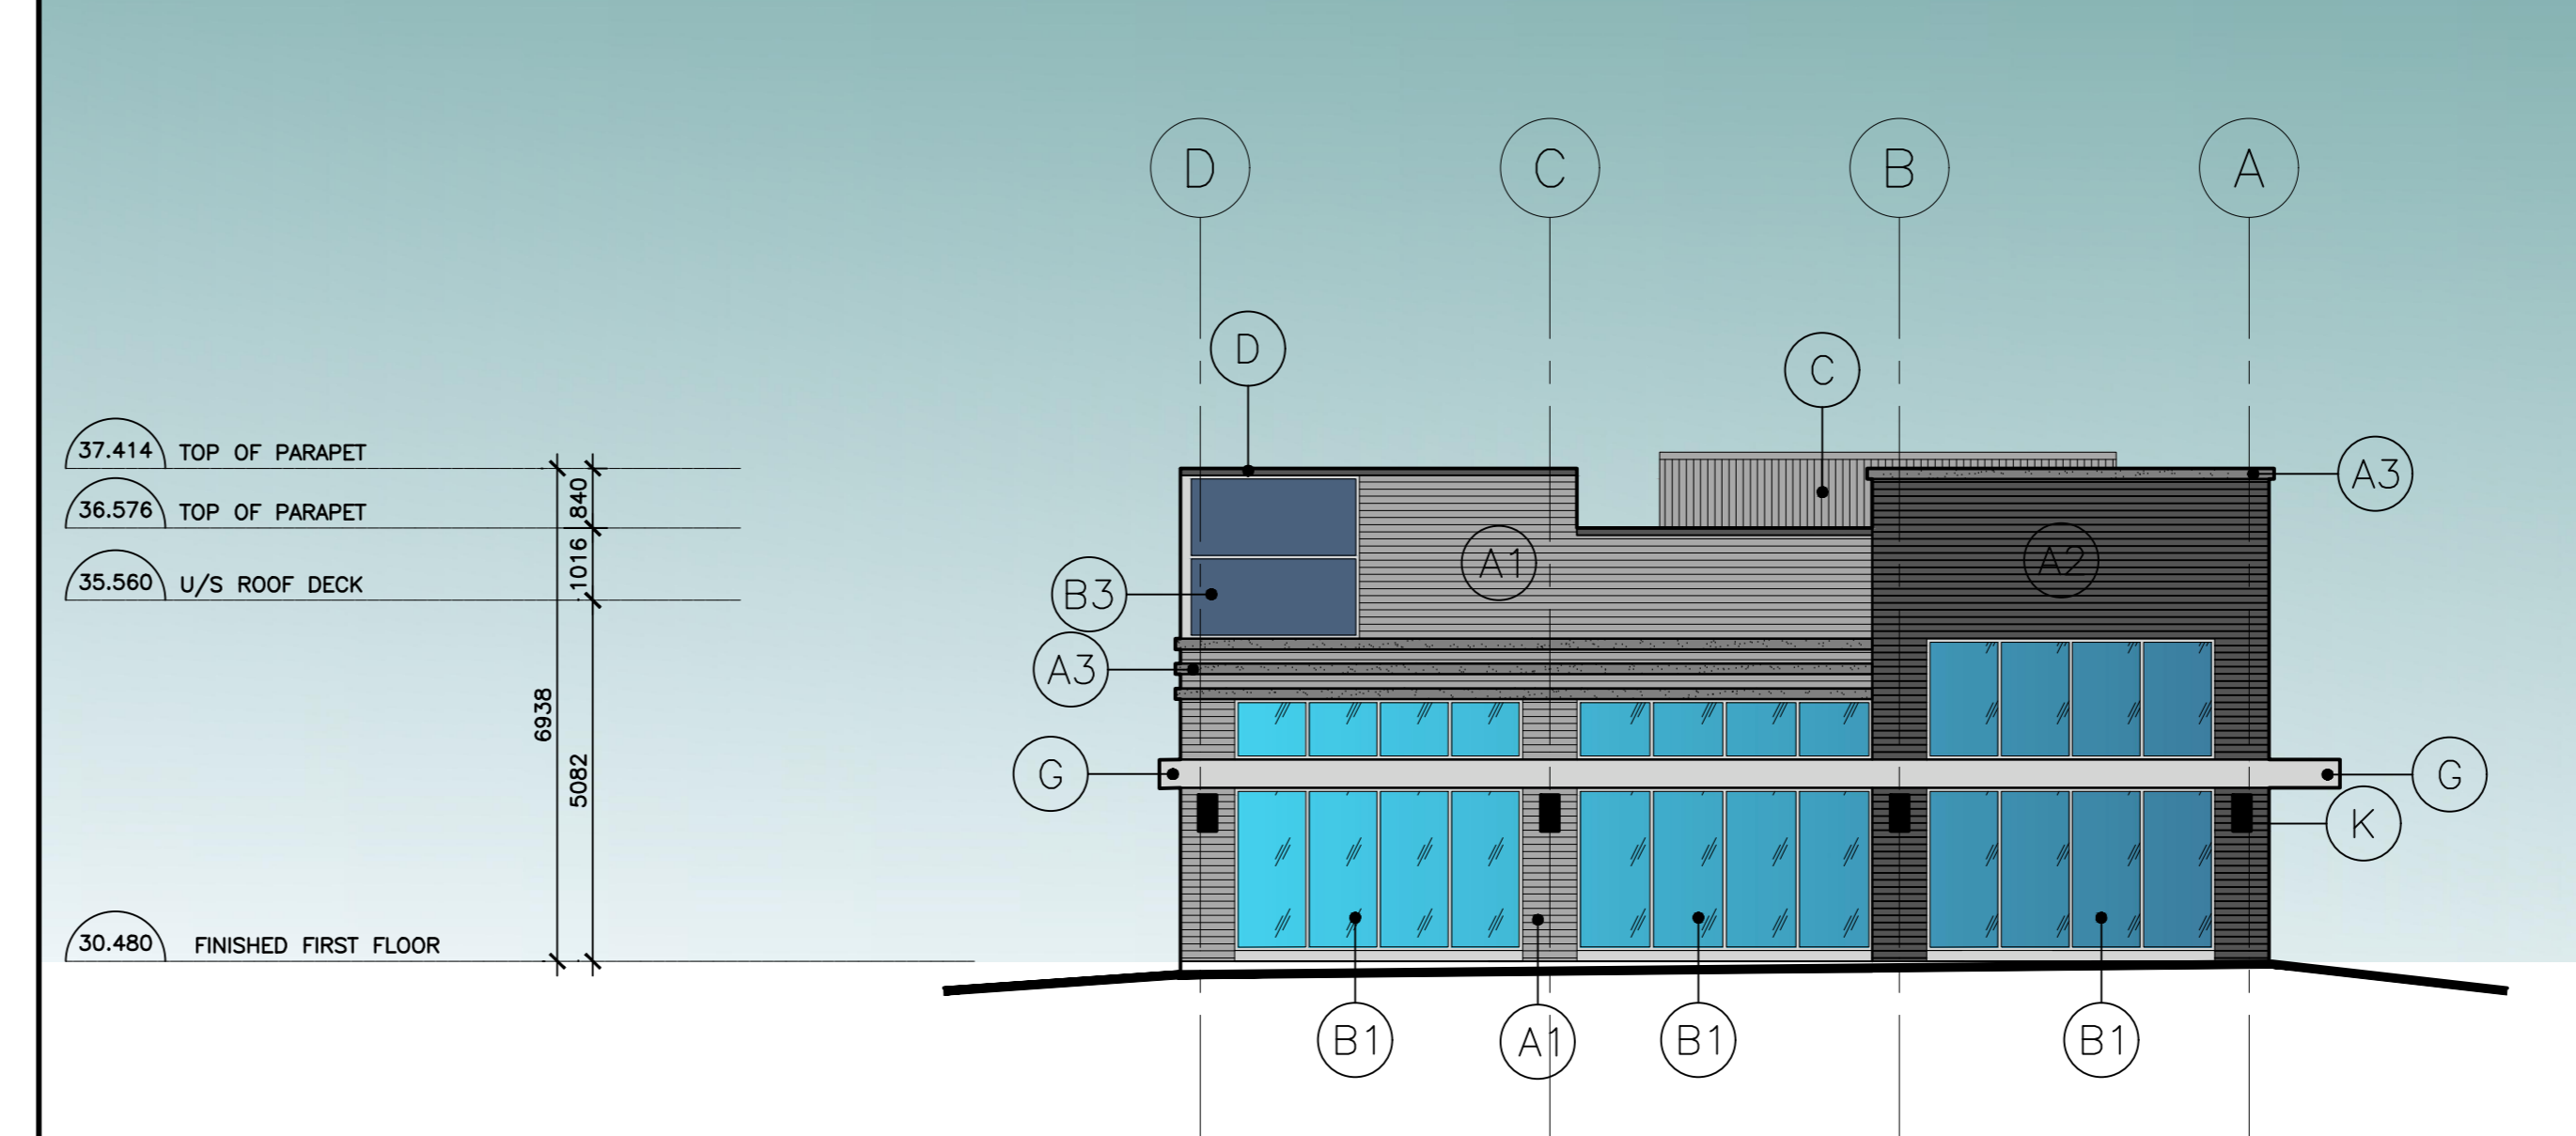

BUILDING F EAST ELEVATION

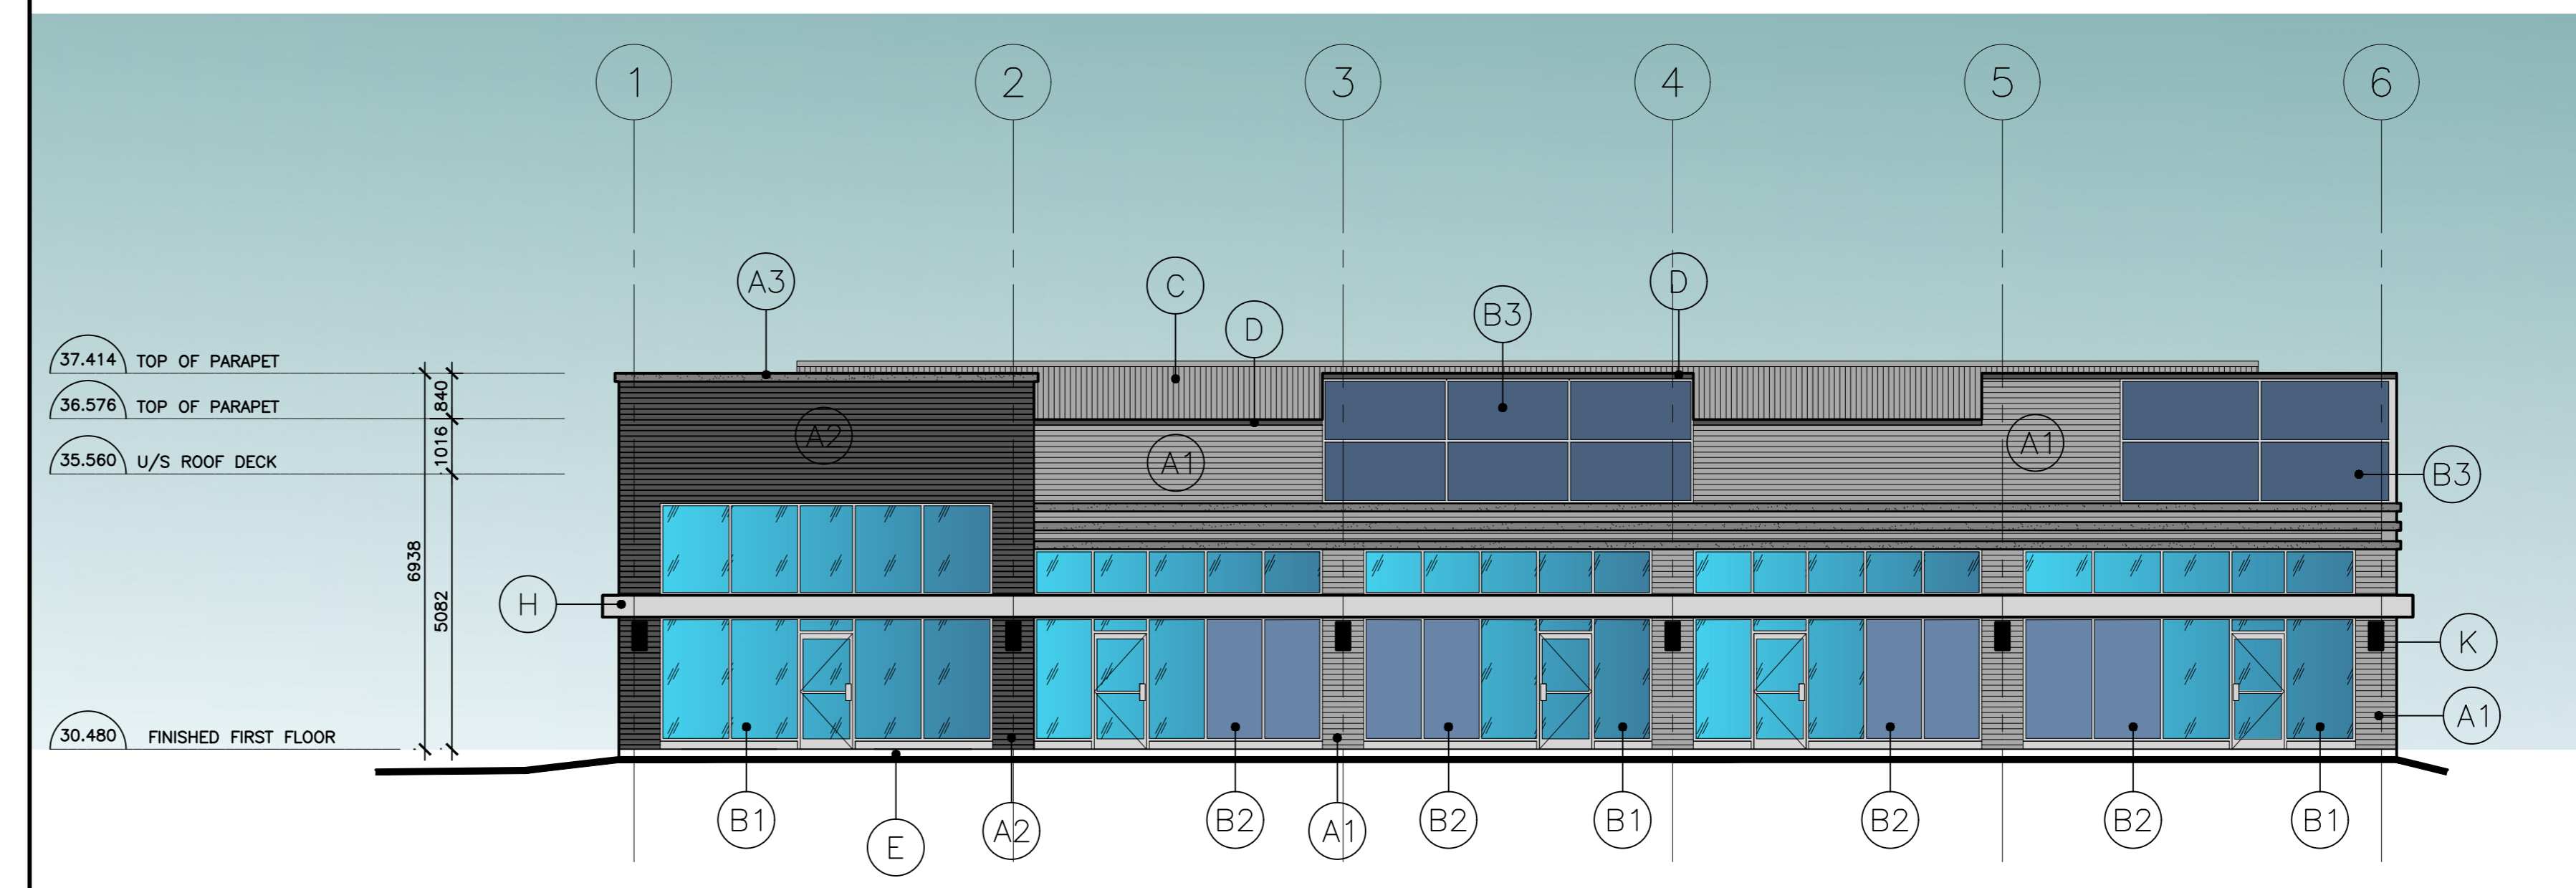

BUILDING F SOUTH ELEVATION

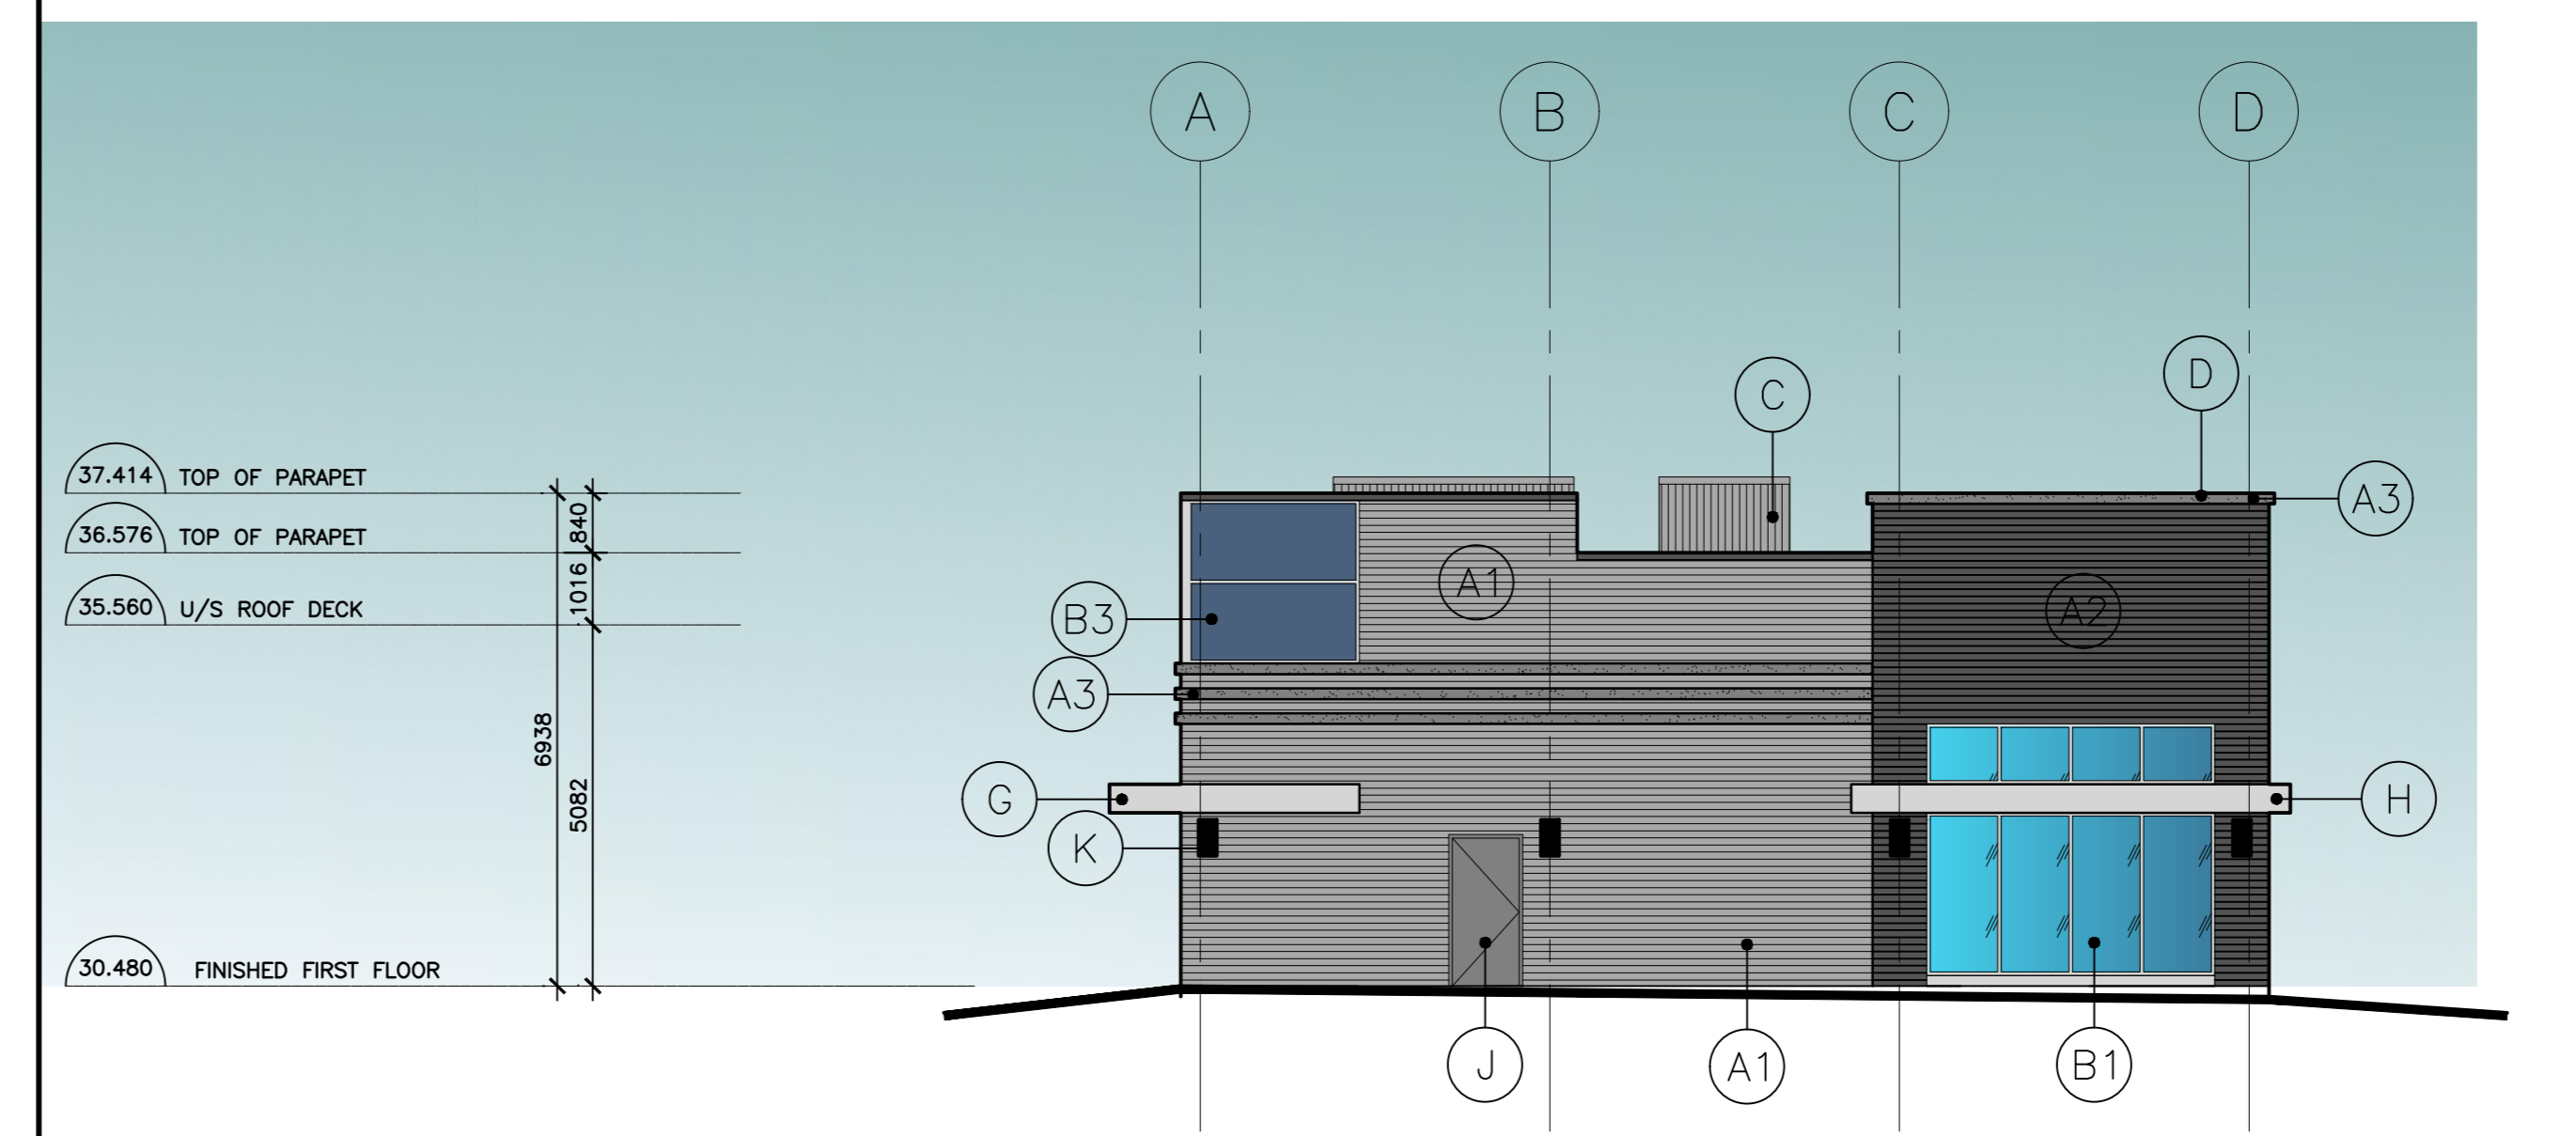

BUILDING F WEST ELEVATION

THIS DRAWING IS BASED ON DRAWINGS PREPARED BY ABA ARCHITECTS INC. 5-564 WEBER ST. N WATERLOO ON. DATED JUNE 15, 2016

247 Spadina Avenue, 4th floor
 Toronto, Ontario
 M5T 3A8
 www.cmvgroup.com

CMV GROUP
 Architects

ONTARIO ASSOCIATION OF ARCHITECTS
 HENRI H. VOGT
 LICENCE 3594

Project:
BURLOAK MARKET PLACE
FILE #1635.020/01

3515-3545 REBECCA STREET
 OAKVILLE ONTARIO

Drawing Title:
BUILDING F ELEVATIONS
(COLOURED)

Drawn By:	Checked By:	Date Checked:	Project No.
LR	HV		18A142

Date Plotted:
 Oct 25, 2021 - 1:03pm

Scale:
 1:100

Drawing No.:
A208a

Revision No.:
 2

FILE NAME: S:\2018\Projects\18142 - Green Urban Rehabilitation - Detailed Design\Drawings\18142-0103-0105-0106-0107-0108-0109-0110-0111-0112-0113-0114-0115-0116-0117-0118-0119-0120-0121.dwg

IMAGES

XREFS: See HWY 1 (See HWY.dwg)