




This drawing is an instrument of service, it is provided by and is the property of Turner Fleischer Architects Inc. The contractor must verify and accept responsibility for all dimensions and conditions on site and must notify Turner Fleischer Architects Inc. of any variations from the supplied information. This drawing is not to be scaled. The architect is not responsible for the accuracy of survey, structural, mechanical, electrical, etc. information shown on this drawing. Refer to the appropriate consultant drawings before proceeding with the work. Contractor must confirm to all applicable codes and requirements of all applicable having jurisdiction. The contractor working from drawings not specifically marked for Contractor must assume full responsibility and bear costs for any corrections or damages resulting from his work.

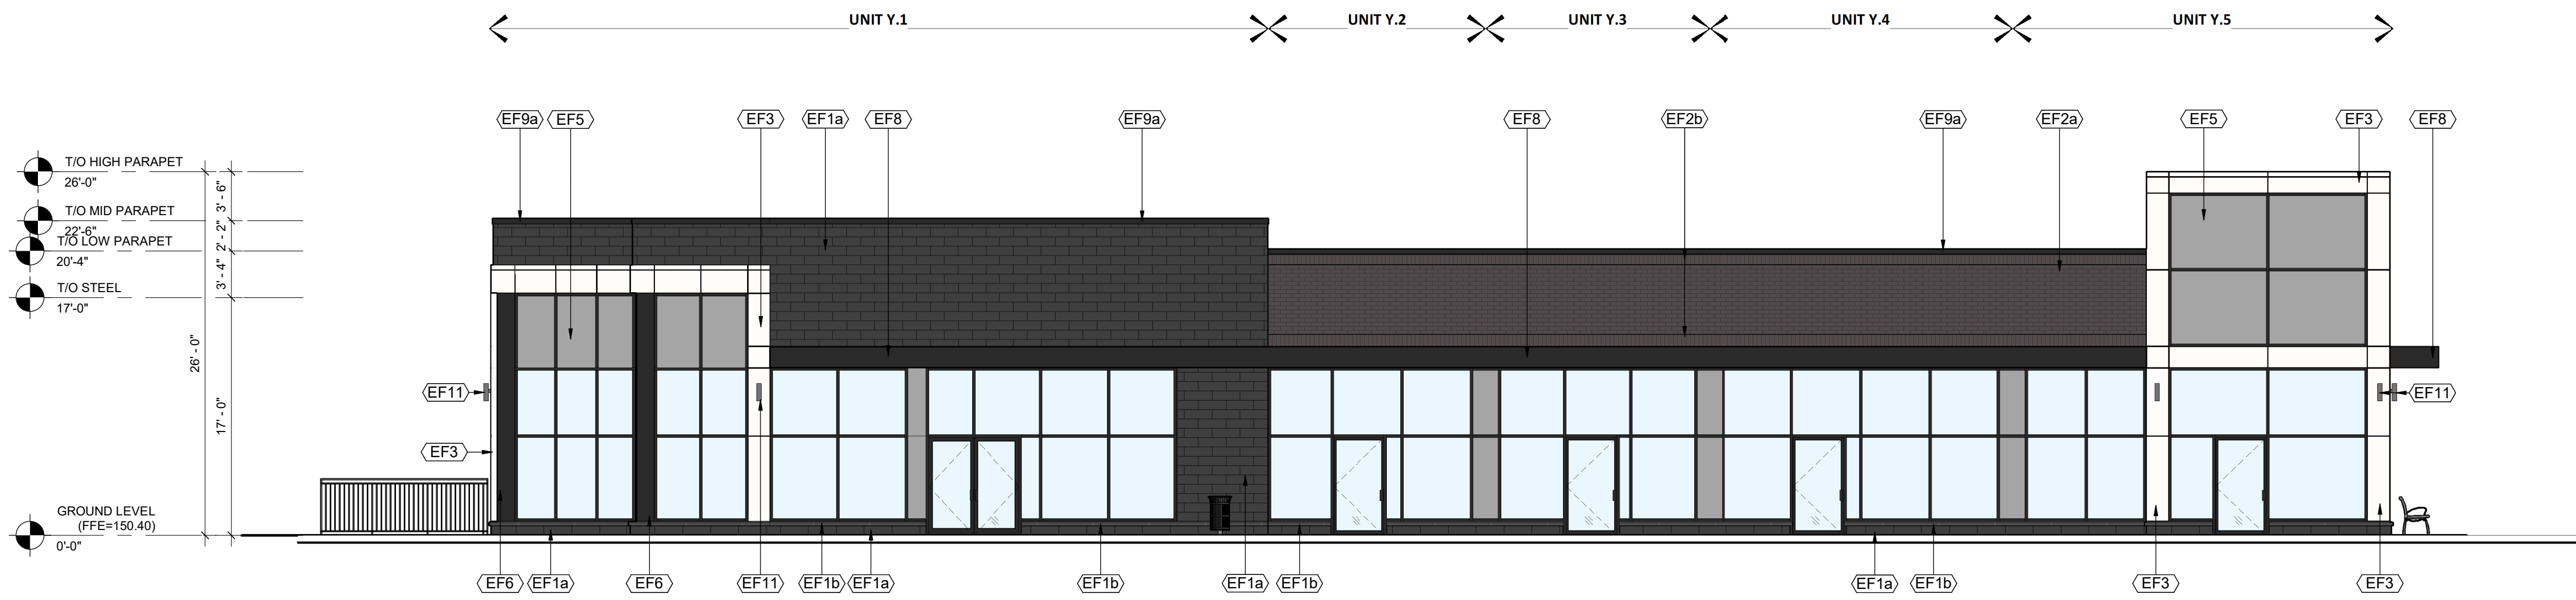


1 SOUTH ELEVATION - BUILDING Y
 A303 1/8" = 1'-0"

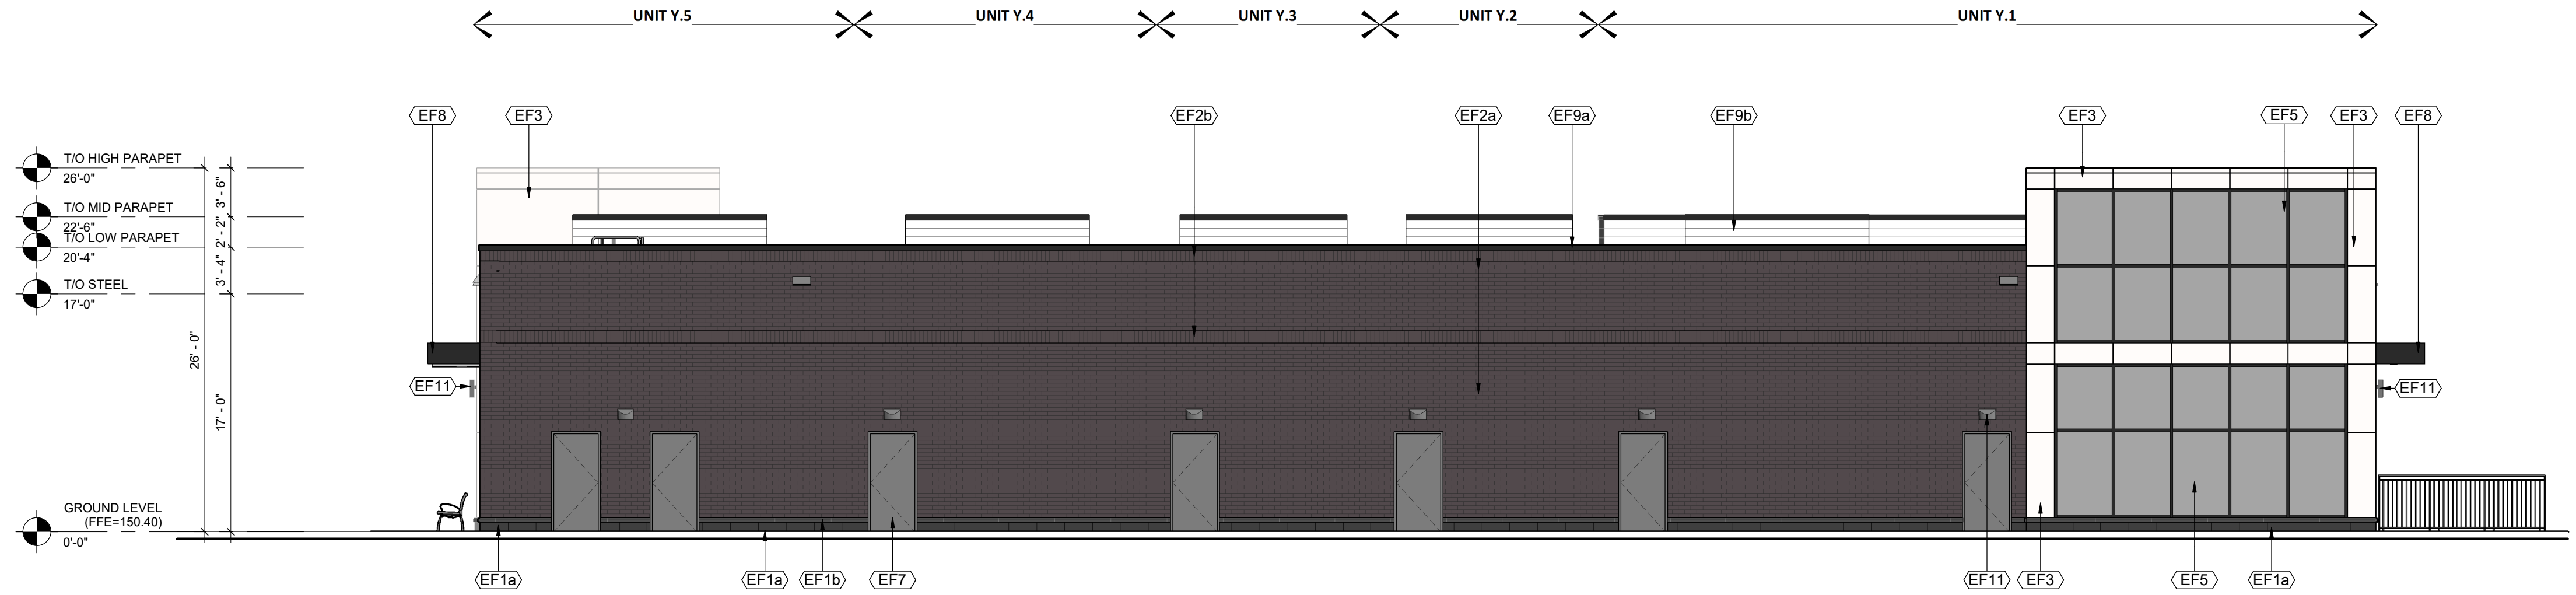

3 NORTH ELEVATION - BUILDING Y
 A303 1/8" = 1'-0"

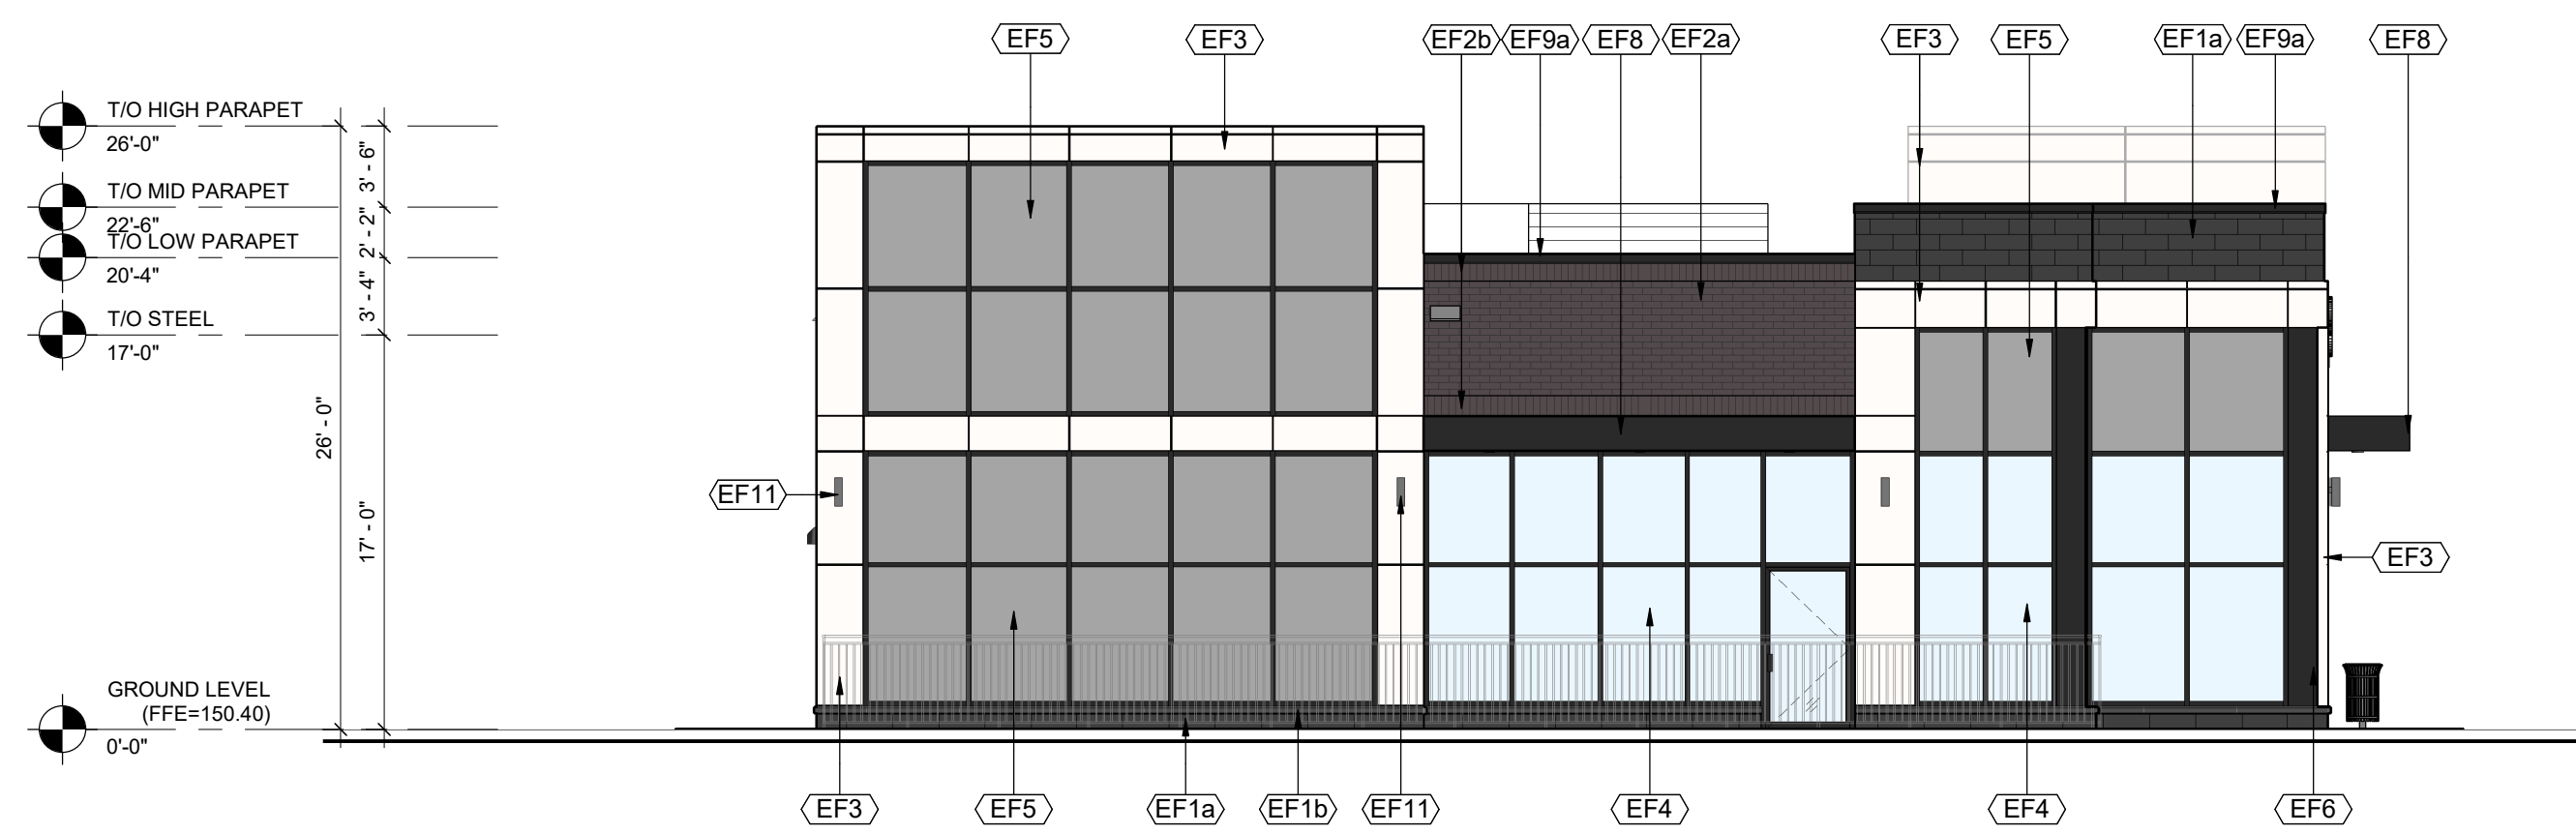

4 WEST ELEVATION - BUILDING Y
 A303 1/8" = 1'-0"

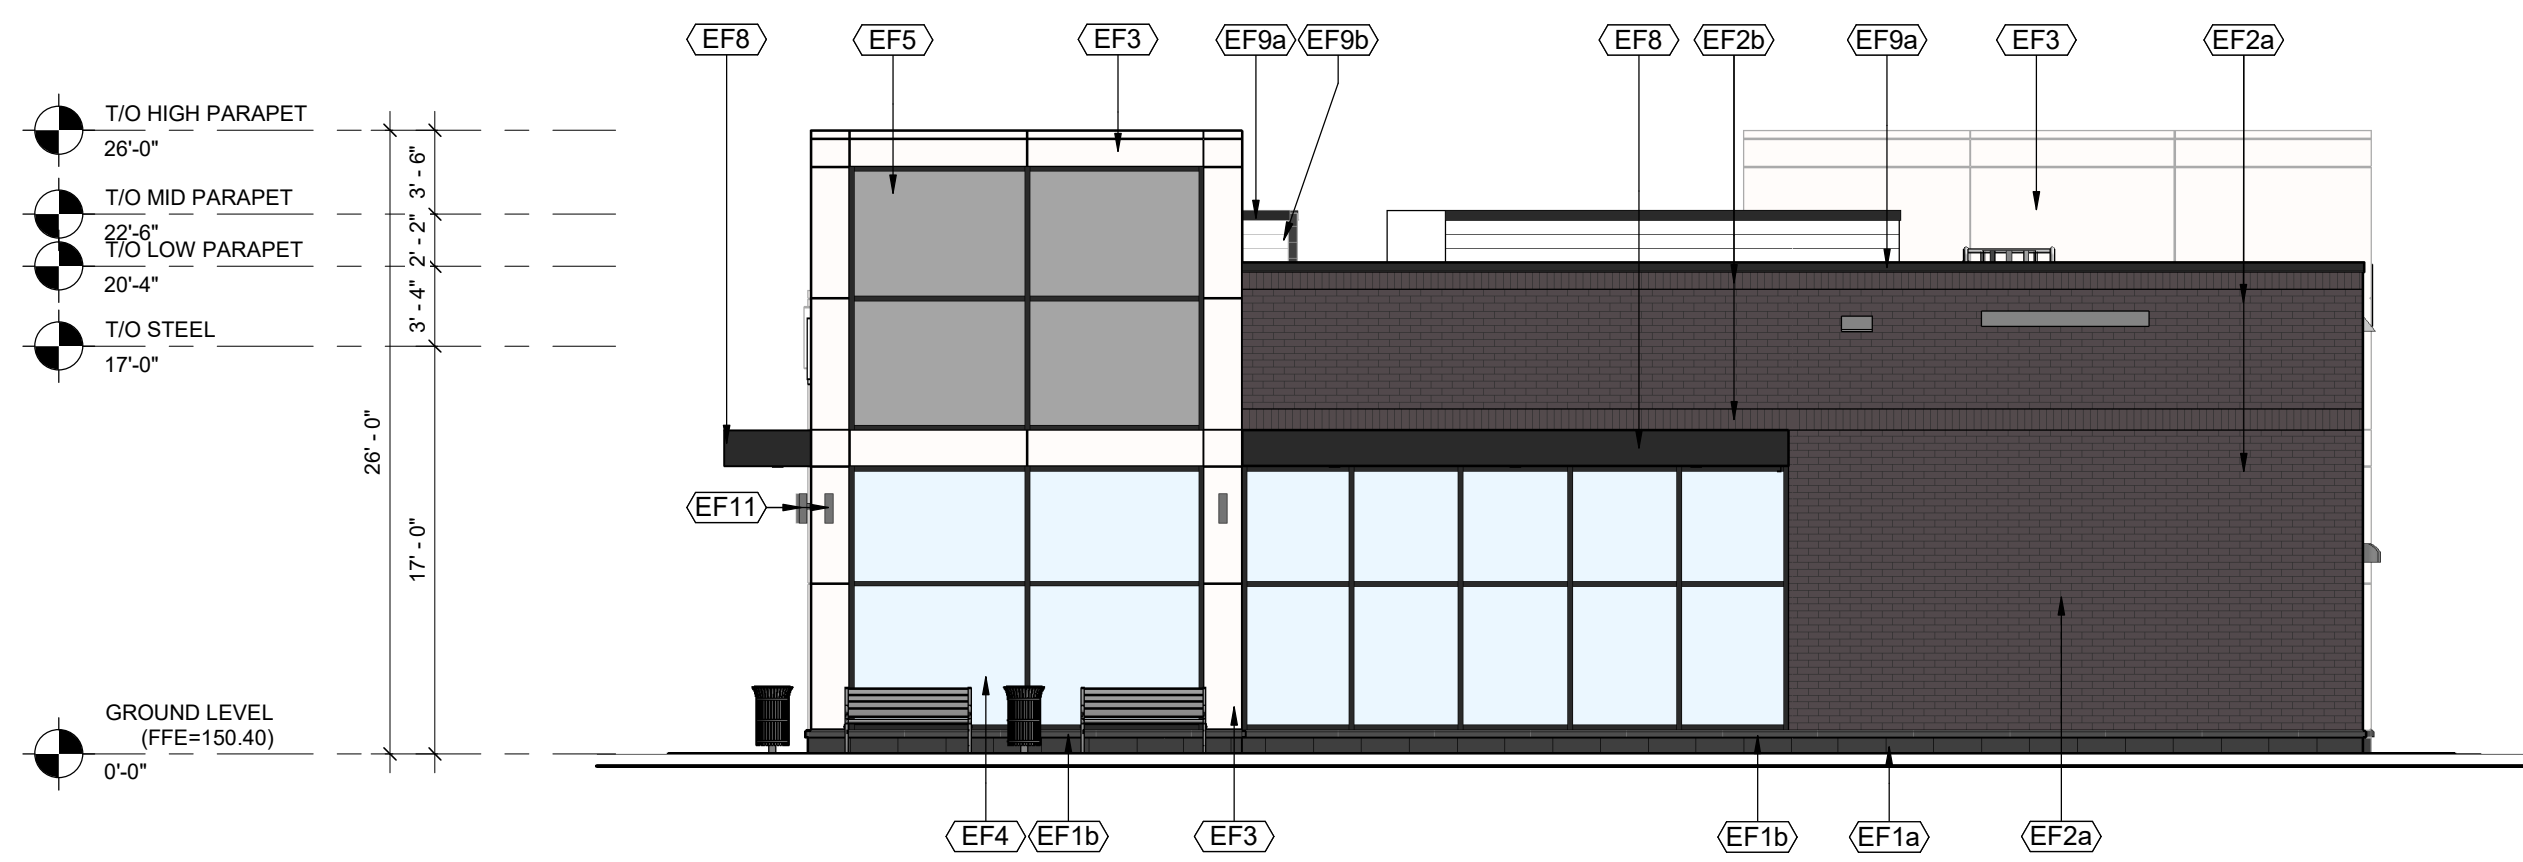

2 EAST ELEVATION - BUILDING Y
 A303 1/8" = 1'-0"


EXTERIOR FINISH SCHEDULE	
	CONCRETE BLOCK
EF1a	PRODUCT: SHOULDRICE ARCHITECTURAL BLOCK SIZE: COLBY FINISH: TAPESTRY MORTAR: SOLOMON COLOURS INC - 94A IRON BLACK SEE MANUFACTURER'S STANDARD SPECIFICATIONS. CONTROL JOINT AND CAULKING COLOURS TO MATCH MASONRY UNIT COLOUR.
	CONCRETE PRECAST SILLS
EF1b	PRODUCT: CONCRETE SILL PROFILE: 424 SLOPED COLOUR: COLBY FINISH: TAPESTRY MORTAR: SOLOMON COLOURS INC - 94A IRON BLACK SEE MANUFACTURER'S STANDARD SPECIFICATIONS. CONTROL JOINT AND CAULKING COLOURS TO MATCH MASONRY UNIT COLOUR.
	CLAY BRICK
EF2a	PRODUCT: BRAMPTON, MANHATTAN SERIES SIZE: CLOSURE - 3 5/8"W x 3 5/8"H x 7 5/8" COLOUR: COAL FINISH: MORTAR MORTAR: SOLOMON COLOURS INC - 60X WHITE CAULKING COLOURS TO MATCH MASONRY UNIT COLOUR
EF2b	CLAY BRICK - SOLDIER COURSE
	SOLDIER COURSE MATCH SPECIFICATION TO EF2a
	ALUMINUM COMPOSITE PANELS
EF3	PRODUCT: ALPOLIC PROFILE: REVEALS AS INDICATED ON DRAWINGS C/W MATCHING TRIMS/FLASHING COLOUR: BNT BONE WHITE. CAULKING TO MATCH CONTRACTOR TO PROVIDE COLOUR/FINISH SAMPLE FOR OWNER APPROVAL PRIOR TO ORDERING OF MATERIALS
	GLAZED DOORS & WINDOWS
EF4	CLEAR GLAZING C/W LOW E COATING IN THERMALLY BROKEN BLACK ANODIZED ALUMINUM FRAMES (TEMPERED GLASS TO BE USED AT DOORS AND SIDELIGHTS)
	SPANDREL GLAZED DOORS & WINDOWS
EF5	CLEAR GLASS UNIT WITH CUSTOM COLOUR COATING ON INBOARD SURFACE OF OUTERLITE IN BLACK ANODIZED ALUMINUM FRAMES (TEMPERED GLASS TO BE USED AT DOORS AND SIDELIGHTS) COLOUR: GREY
	FILLER PANEL
EF6	1/8" THICK ANODIZED ALUMINUM COLOUR: BLACK ANODIZED REFER TO WINDOW SCHEDULE FOR SIZE
	H.M. DOORS & FRAMES
EF7	PREFINISHED HOLLOW METAL DOORS AND FRAMES PAINTED TO MATCH ADJACENT FINISHES
	CLOSED CANOPY - ALUMINUM COMPOSITE PANEL
EF8	PRODUCT: 1/2" DRY JOINT COLOUR: BLACK CONTRACTOR TO PROVIDE COLOUR/FINISH SAMPLE FOR OWNER APPROVAL PRIOR TO ORDERING OF MATERIALS
	PREFINISHED METAL CAP FLASHING
EF9a	PRE-FINISHED 20 GA. METAL FLASHING COLOUR: STOCK BLACK REFER TO DETAILS FOR PROFILE
EF9b	TALL PARAPET SIDING
	PRE-FINISHED CORRUGATED METAL SIDING COLOUR: WHITE CONTRACTOR TO PROVIDE COLOUR/FINISH SAMPLE FOR OWNER APPROVAL PRIOR TO ORDERING OF MATERIALS
	SCUPPER
EF10	PREFINISHED, PREFORMED METAL SCUPPER. COLOUR: STOCK BLACK REFER TO DETAIL FOR PROFILE
	LIGHT FIXTURE
EF11	REFER TO ELEC. SPEC. FOR LIGHT FIXTURE C/W 5/8" EXTERIOR GRADE PLAYWOOD BACKING

#	DATE	ISSUED FOR	DESCRIPTION	BY
1	2024-03-01	ISSUED FOR SPA		MSH

OAKVILLE ENTERTAINMENT HOLDINGS INC.

PROJECT
PROPOSED MULTI-UNIT RETAIL BUILDING Y
 2027 & 2037 WINSTON PARK DRIVE, OAKVILLE, ON

DRAWING
ELEVATIONS - BUILDING Y

PROJECT NO. 14.070P02	
PROJECT DATE 2023-11-03	
DRAWN BY MSH	
CHECKED BY ECU	
SCALE 1/8" = 1'-0"	