



NORTH & SOUTH ELEVATION


# BLDG A

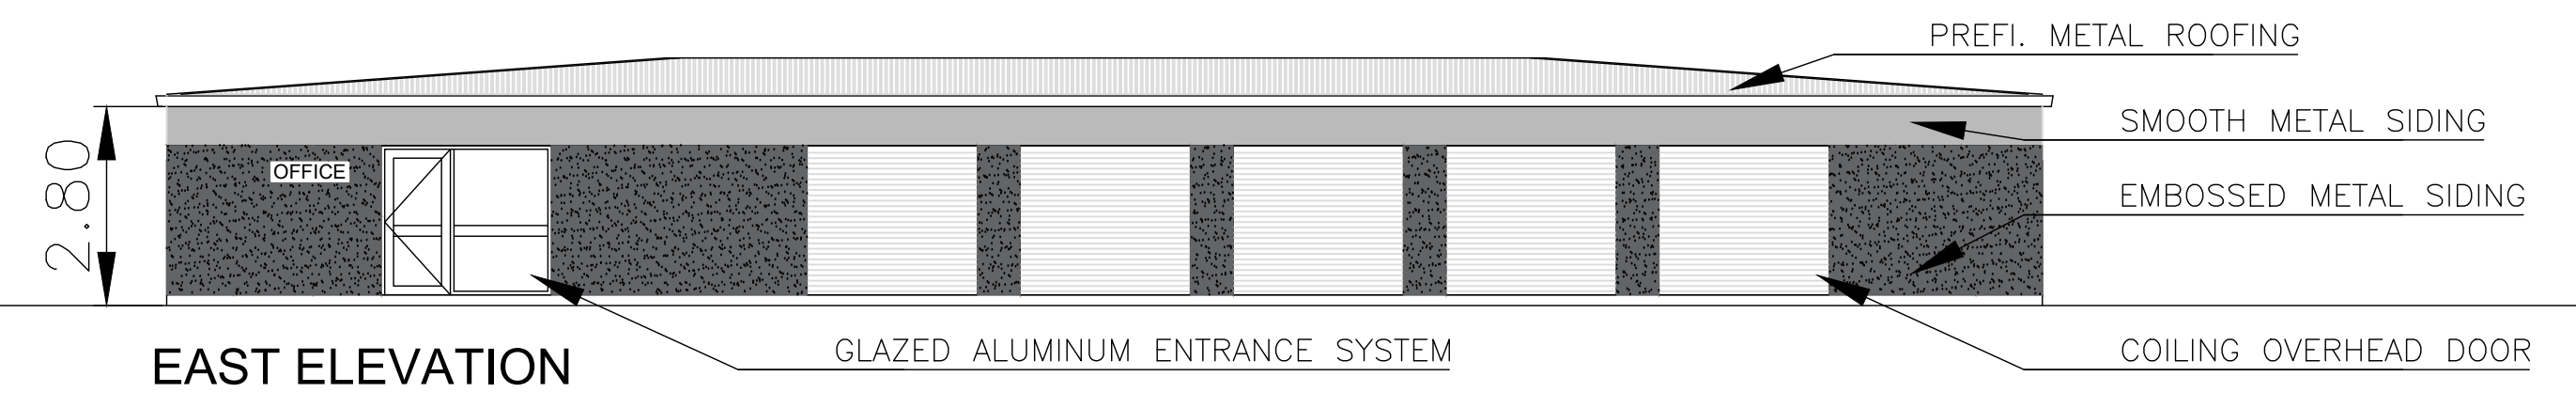

EAST ELEVATION

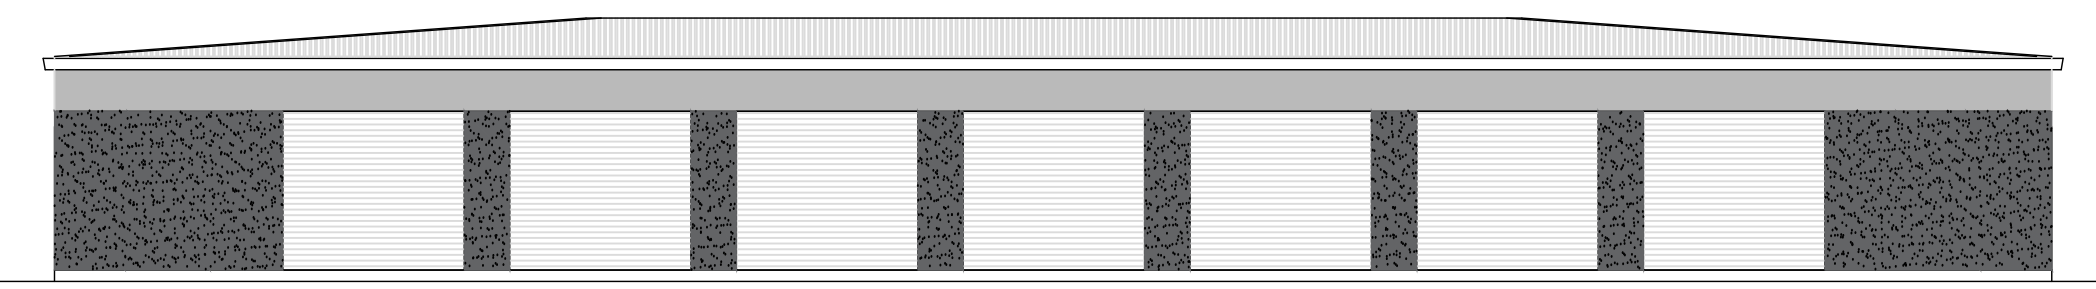


WEST ELEVATION

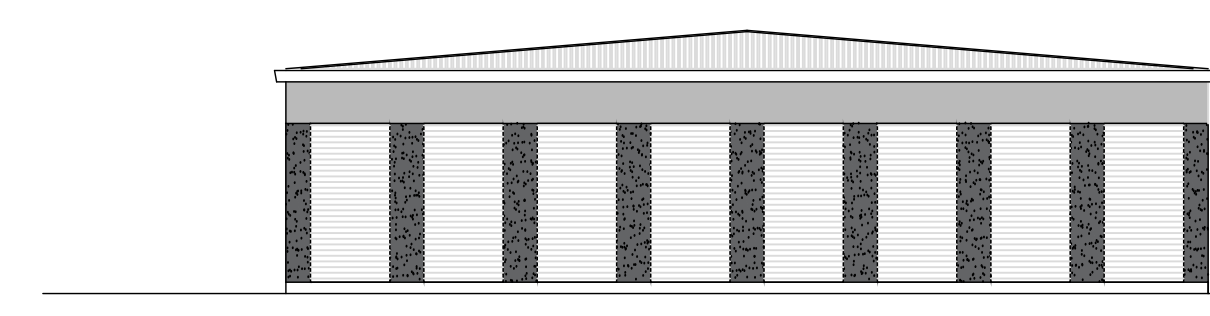


NORTH & SOUTH ELEVATION


# BLDG B

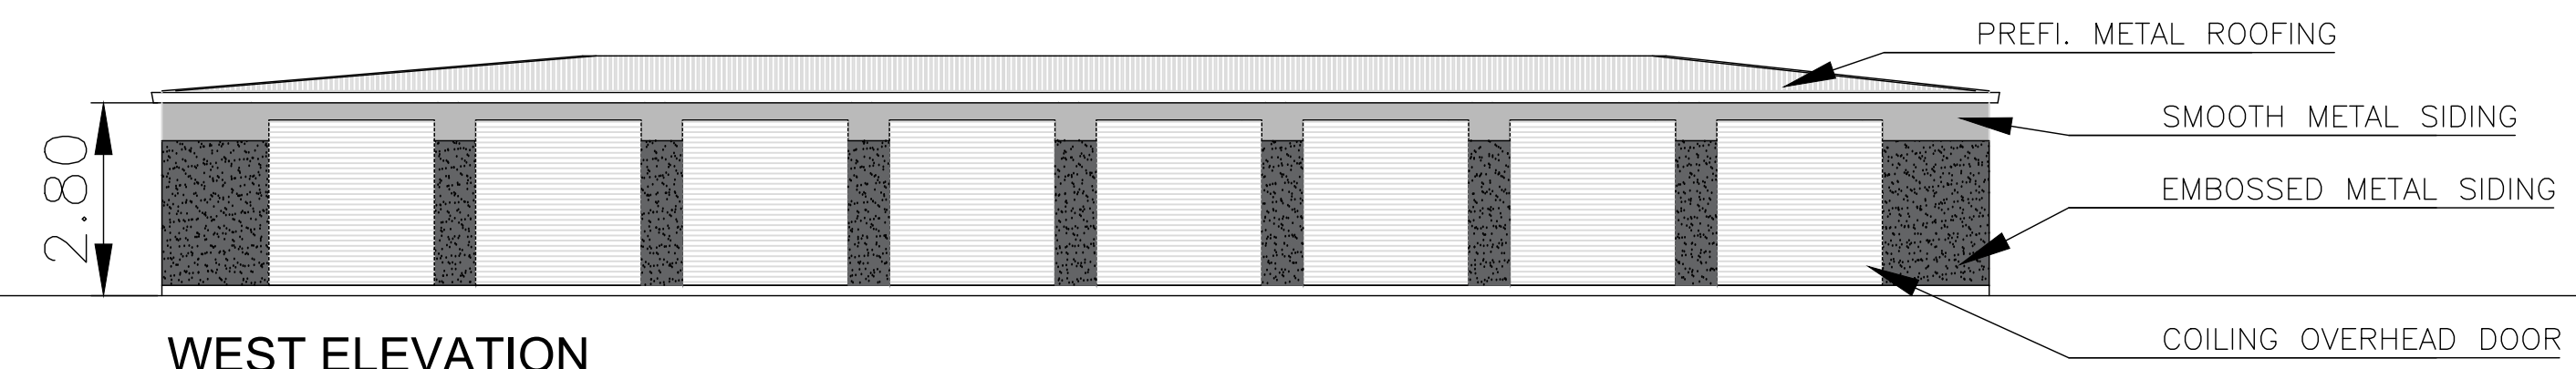

WEST ELEVATION

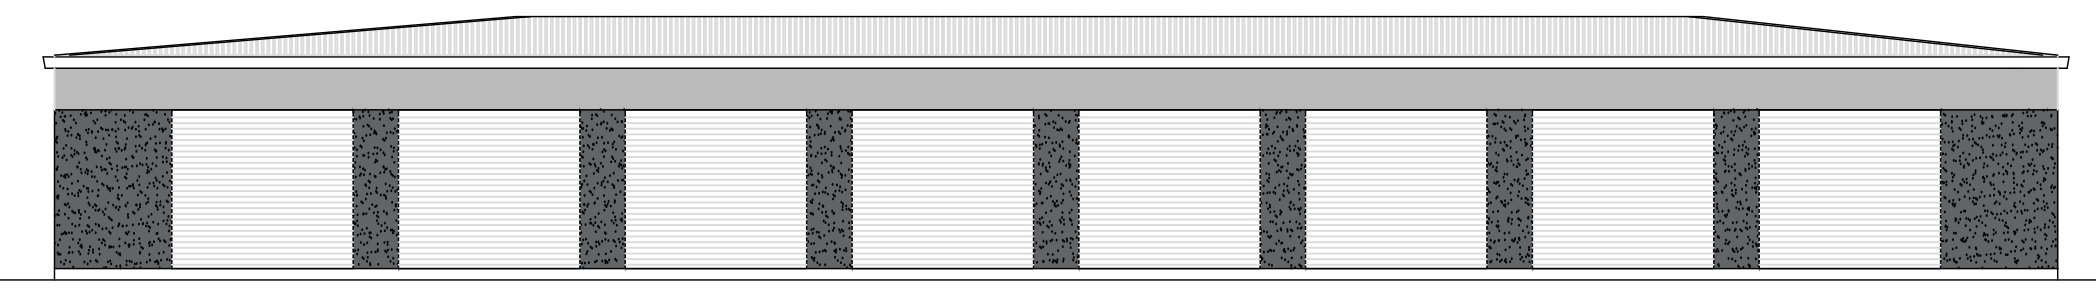


EAST ELEVATION

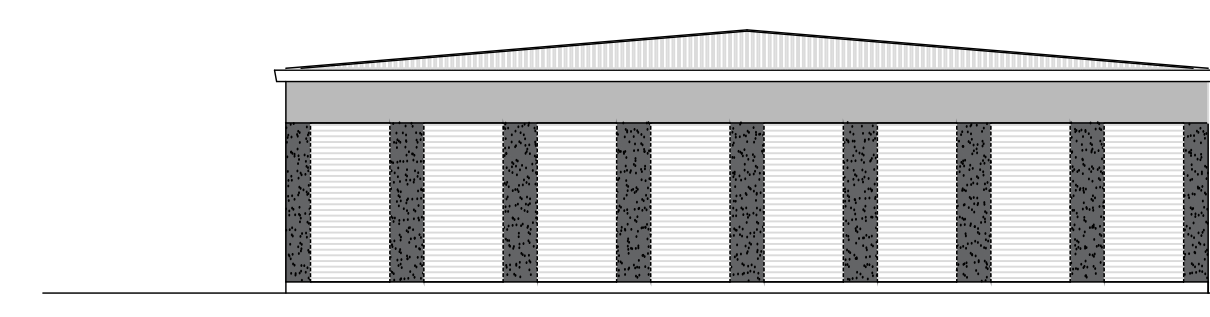


NORTH & SOUTH ELEVATION


# BLDG C

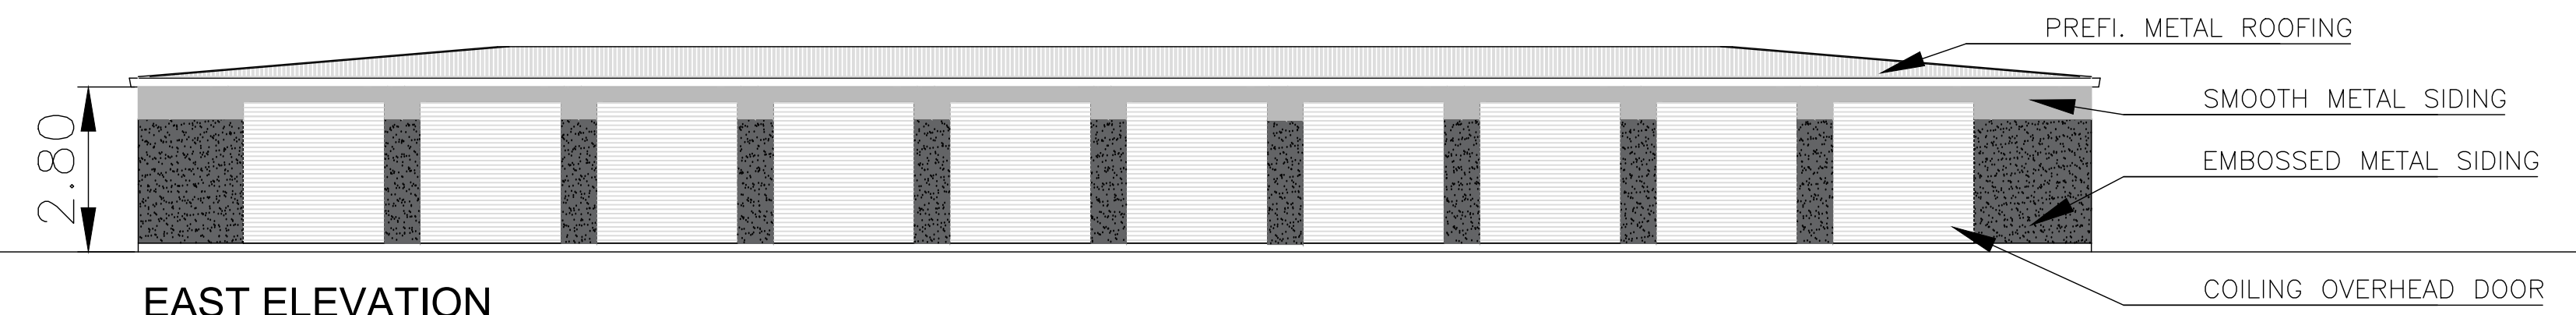

EAST ELEVATION

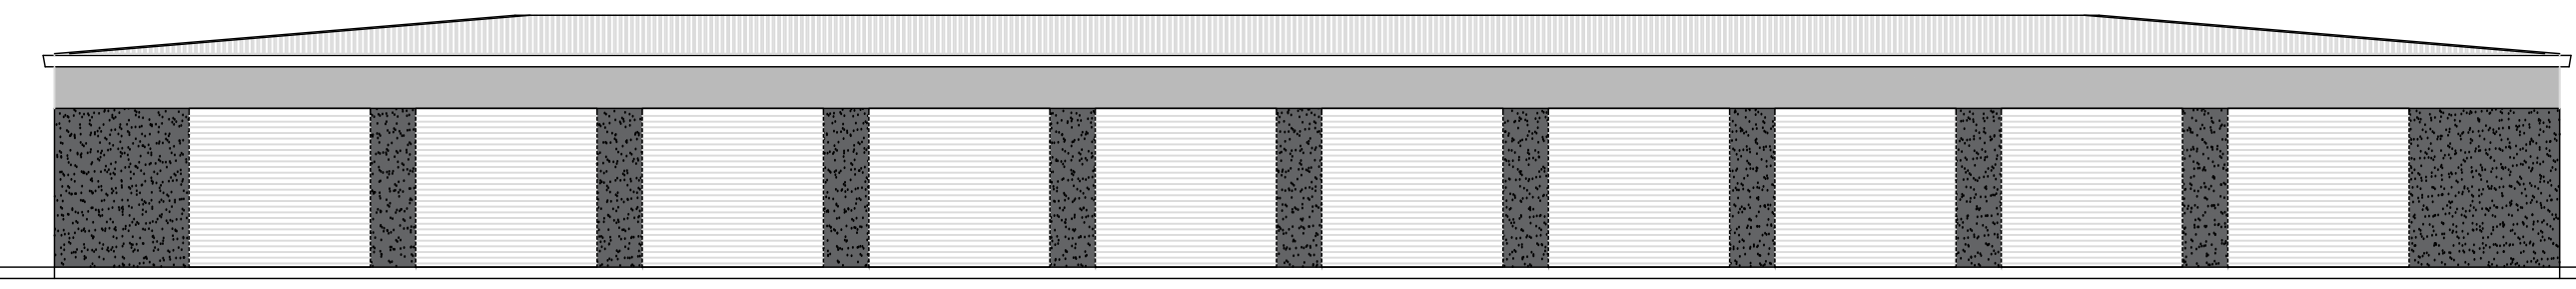


WEST ELEVATION

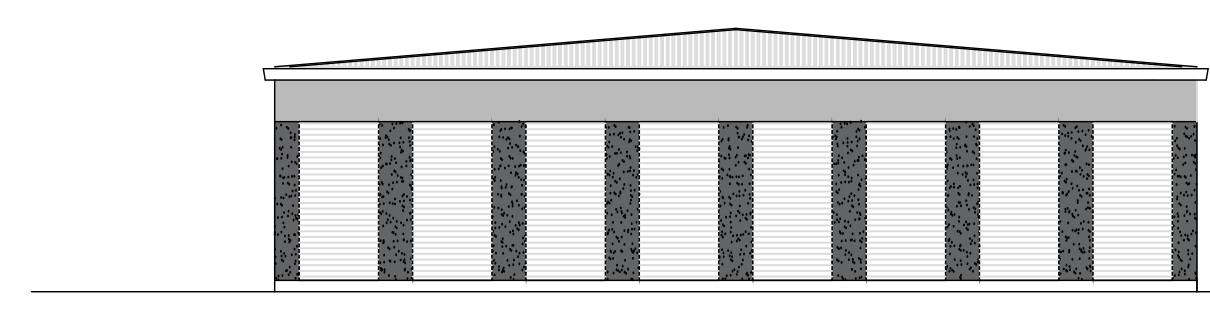


NORTH & SOUTH ELEVATION


# BLDG D

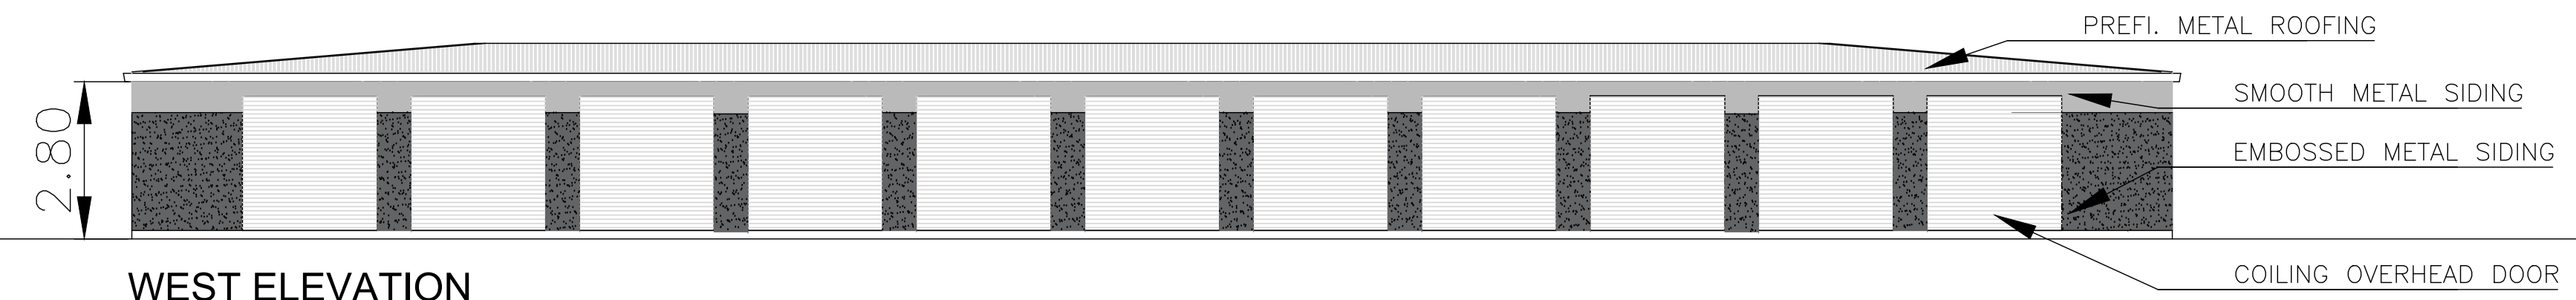

WEST ELEVATION

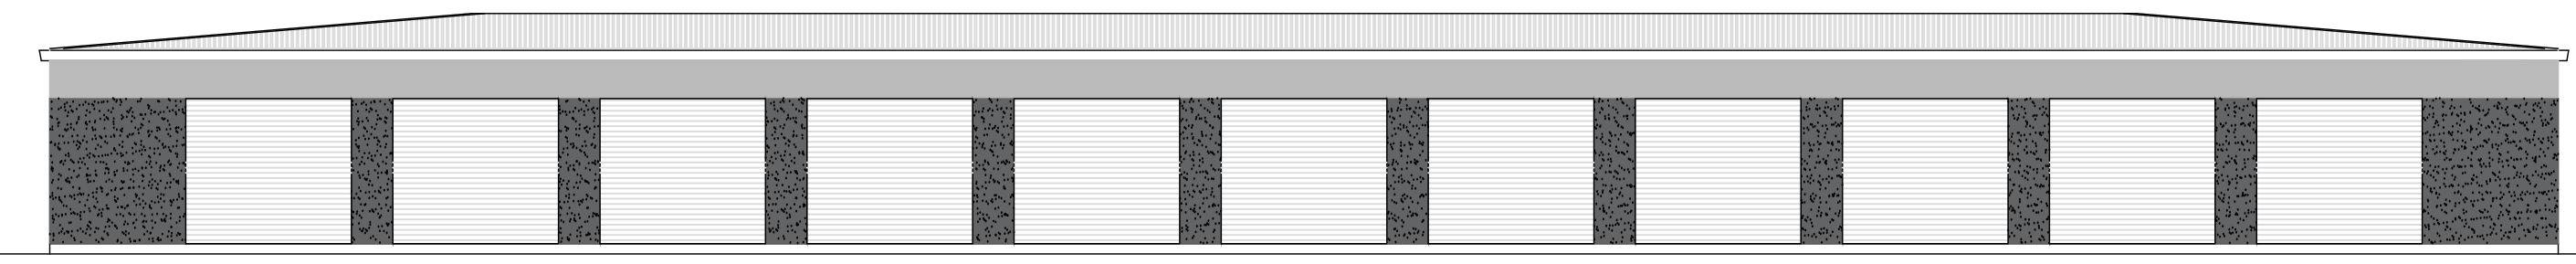


EAST ELEVATION

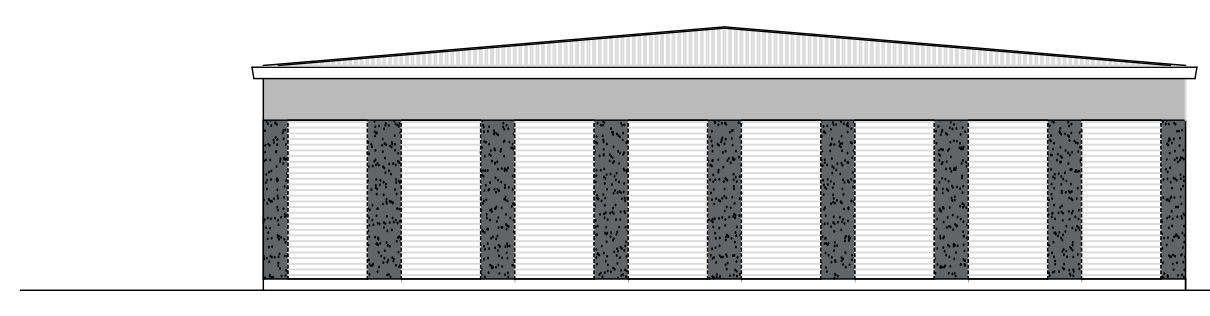


NORTH & SOUTH ELEVATION


# BLDG E

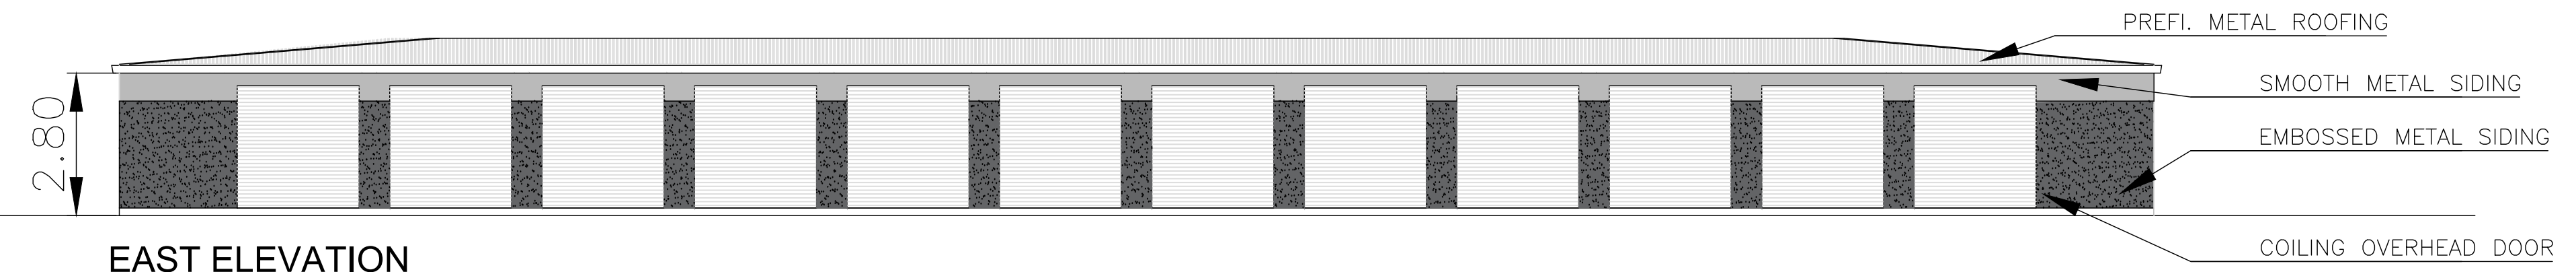


EAST ELEVATION

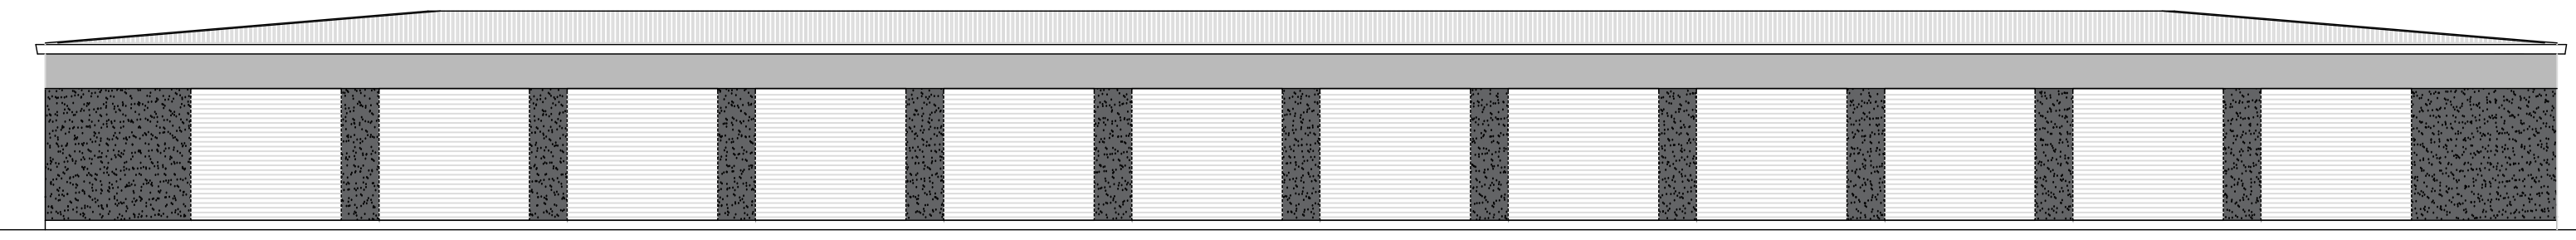

WEST ELEVATION

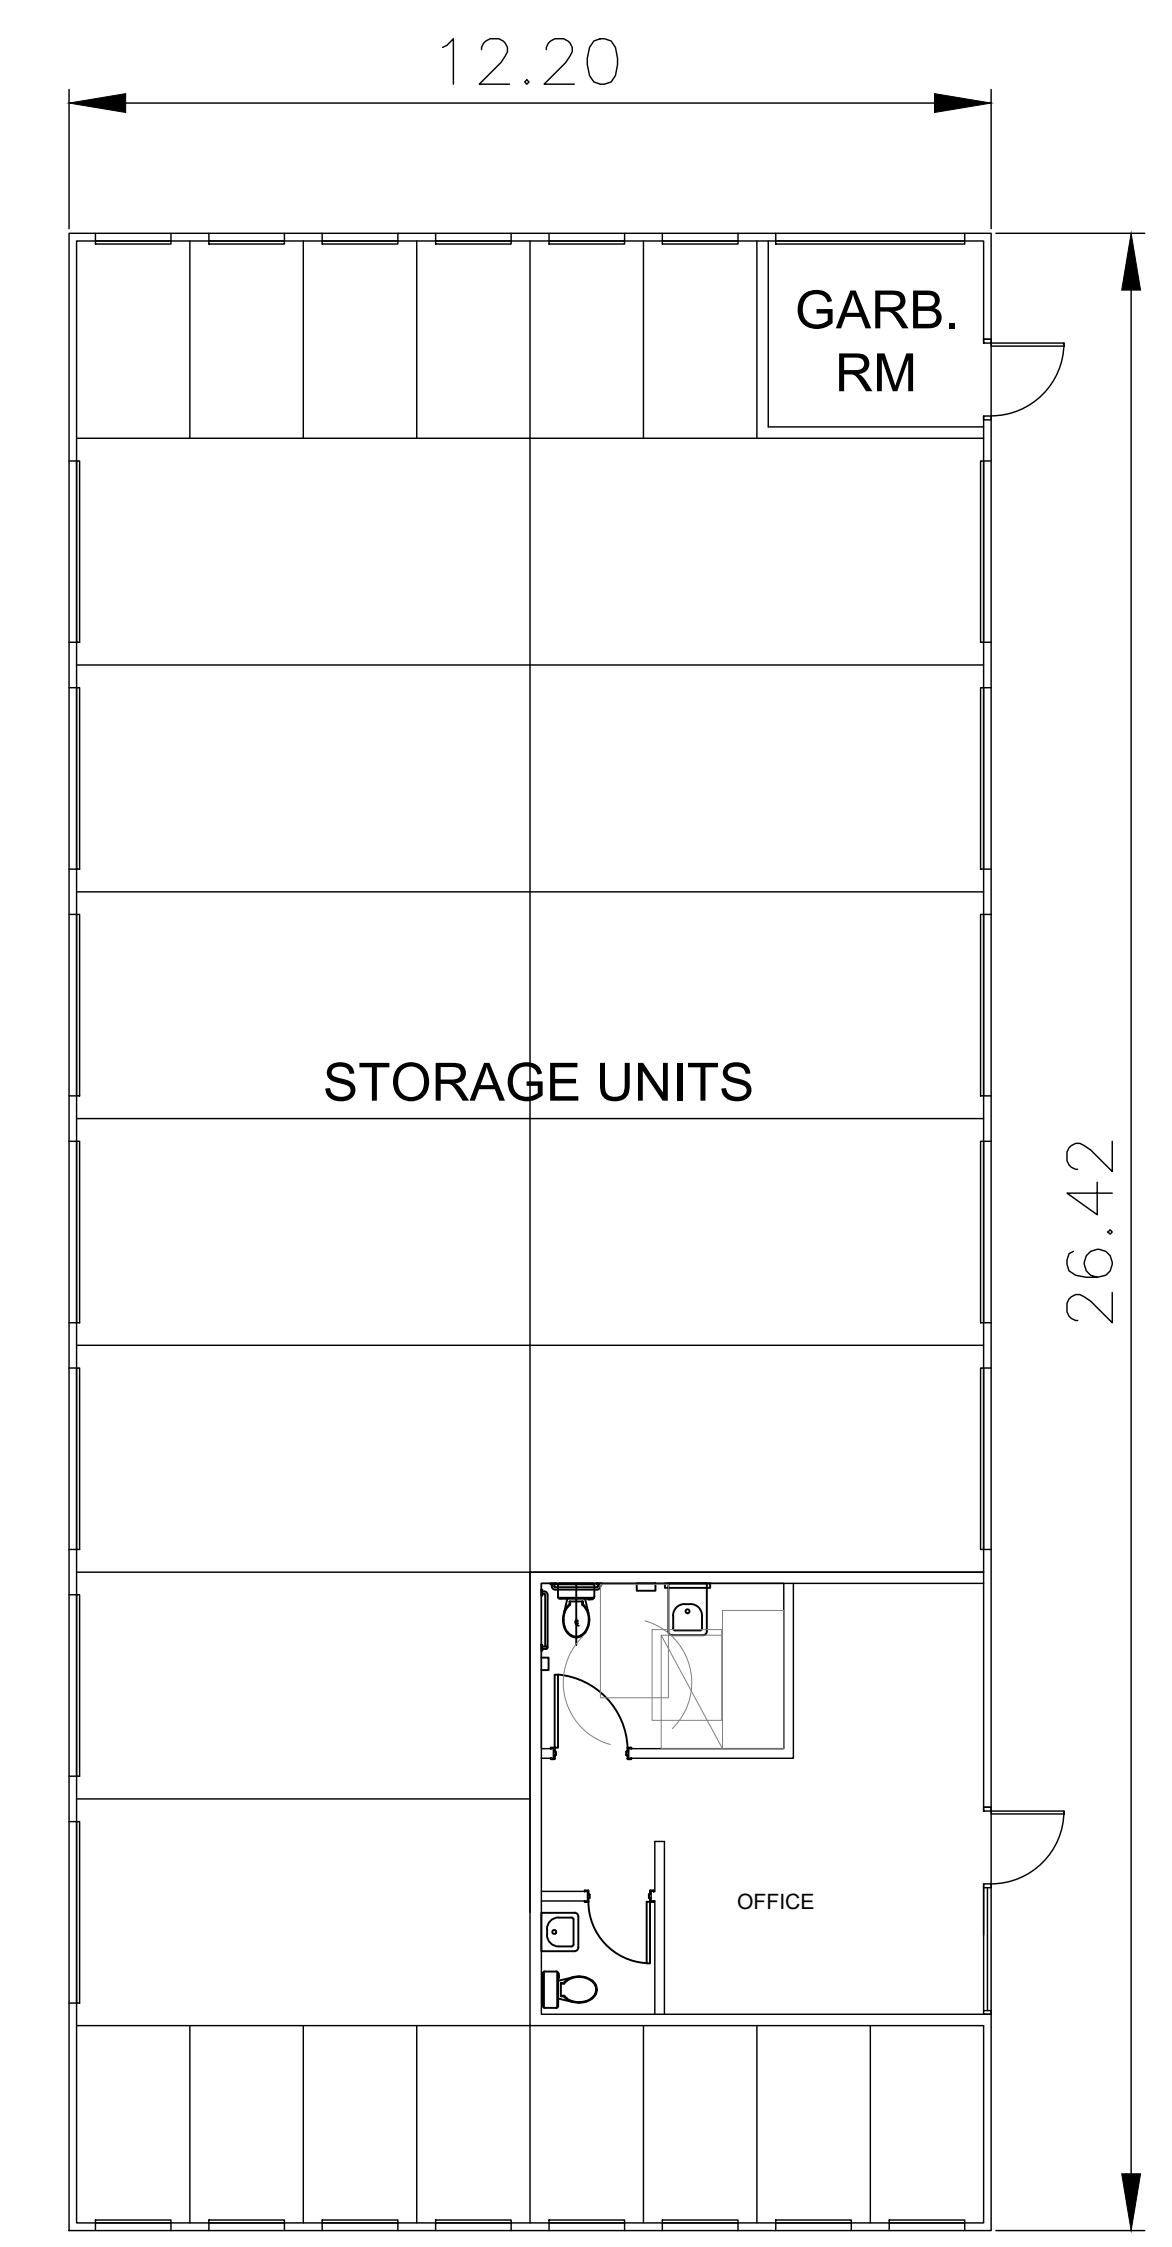

## FLOOR PLAN BLDG A

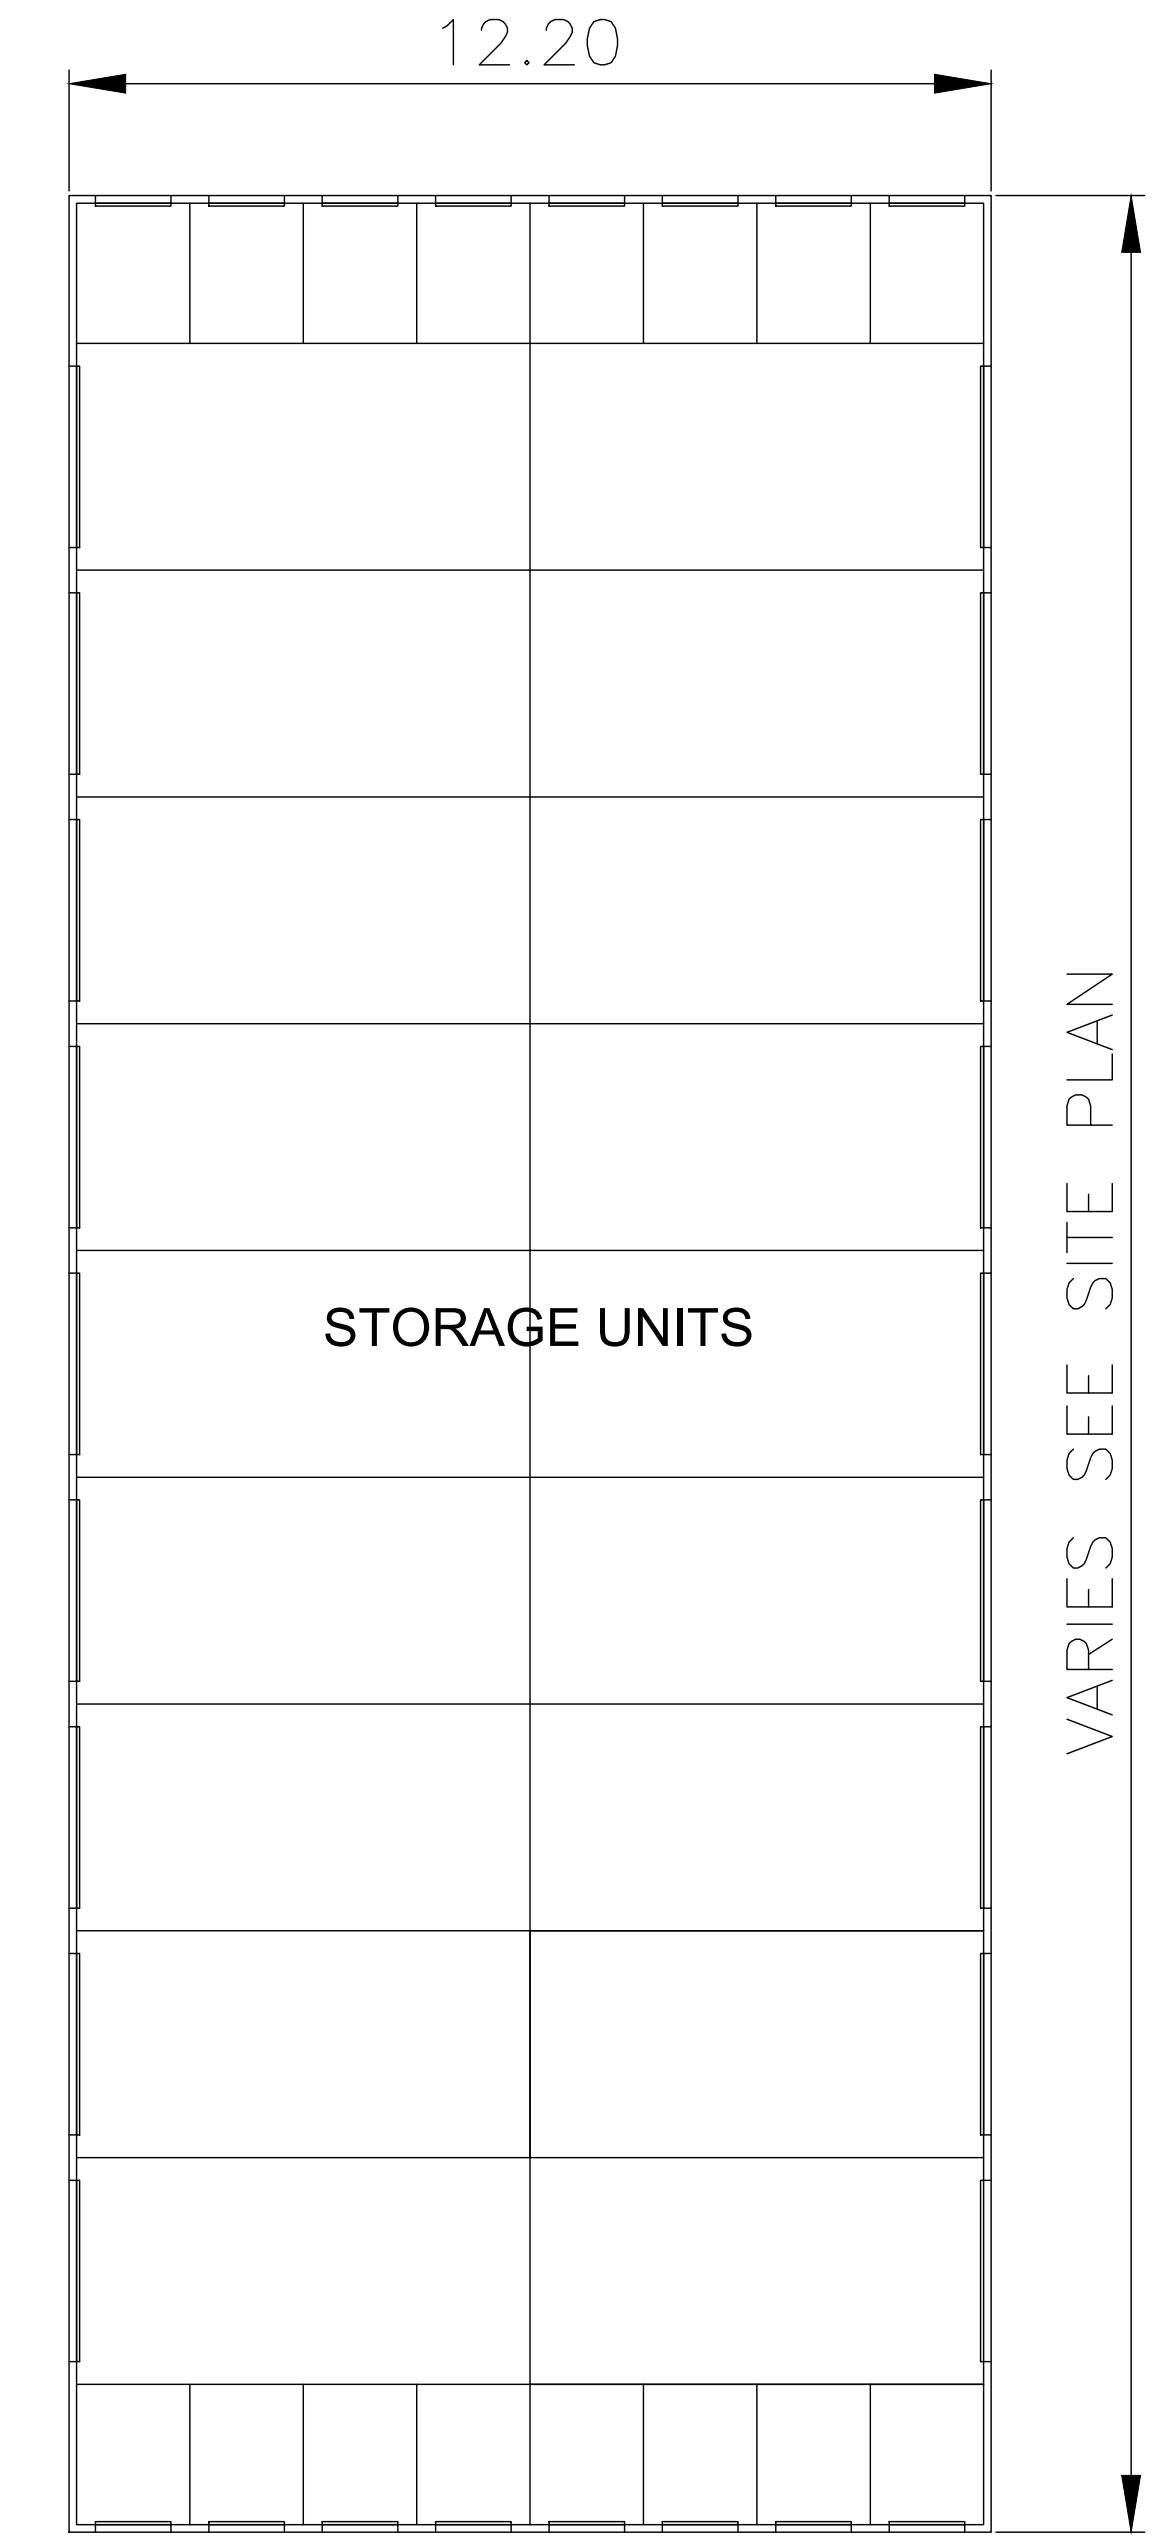


## FLOOR PLAN TYPICAL B-F

CONTRACTOR TO CHECK AND VERIFY ALL DIMENSIONS AND SITE CONDITIONS. REPORT ANY DISCREPANCIES TO THE CONSULTANT BEFORE PROCEEDING WITH THE WORK. DRAWINGS ARE NOT TO BE SCALED FOR DIMENSIONS.

A	Drawing/detail number
B	Sheet number where called
C	Sheet number where drawn

No.	Date	ISSUES/REVISIONS	By
1	21/07/25	SPA APPLICATION	BDL
2	23/11/17	ISSUED FOR 2nd SPA SUBMISSION	FN

 

**BRIAN LUEY ARCHITECT Inc.**  
 88 Dunn Street, Suite 302  
 Oakville Ontario  
 L6J 3C7  
 Tel: (905) 845-4382

ONTARIO ASSOCIATION OF ARCHITECTS  
 S. FARSHID POURESMAELI NIAK  
 LICENCE 9428

Project Title  
**JAMES SNOW SELF STORAGE**  
 SPA No: SP.1635.029/01  
 605 BURLOAK DR, OAKVILLE ONTARIO

Sheet Title  
**BUILDINGS A-E ELEVATIONS AND TYPICAL PLANS**

Drawn BDL	Checked
Date JUNE 30 2021	Scale 1:100
Project Number 2738	Sheet Number A-1