

This drawing is the property of the Architect and may not be reproduced or used without the express consent of the Architect. The Contractor is responsible for checking and verifying all levels and dimensions and shall report all discrepancies to the Architect and obtain verification prior to commencing work.

ISSUED RECORD: 2011-04-29  
 ISSUED FOR: REC. CHANGE 16/20  
 2022-07-12 ZONING BYLAW AMENDMENT


REVISION RECORD  
 No. Date Description



18046  
 2163 & 2169 SIXTH  
 LINE RD. OAKVILLE  
 BARA GROUP (RIVER  
 OAK) INC.

MECHANICAL PH

SCALE: 1 : 150  
**A210**

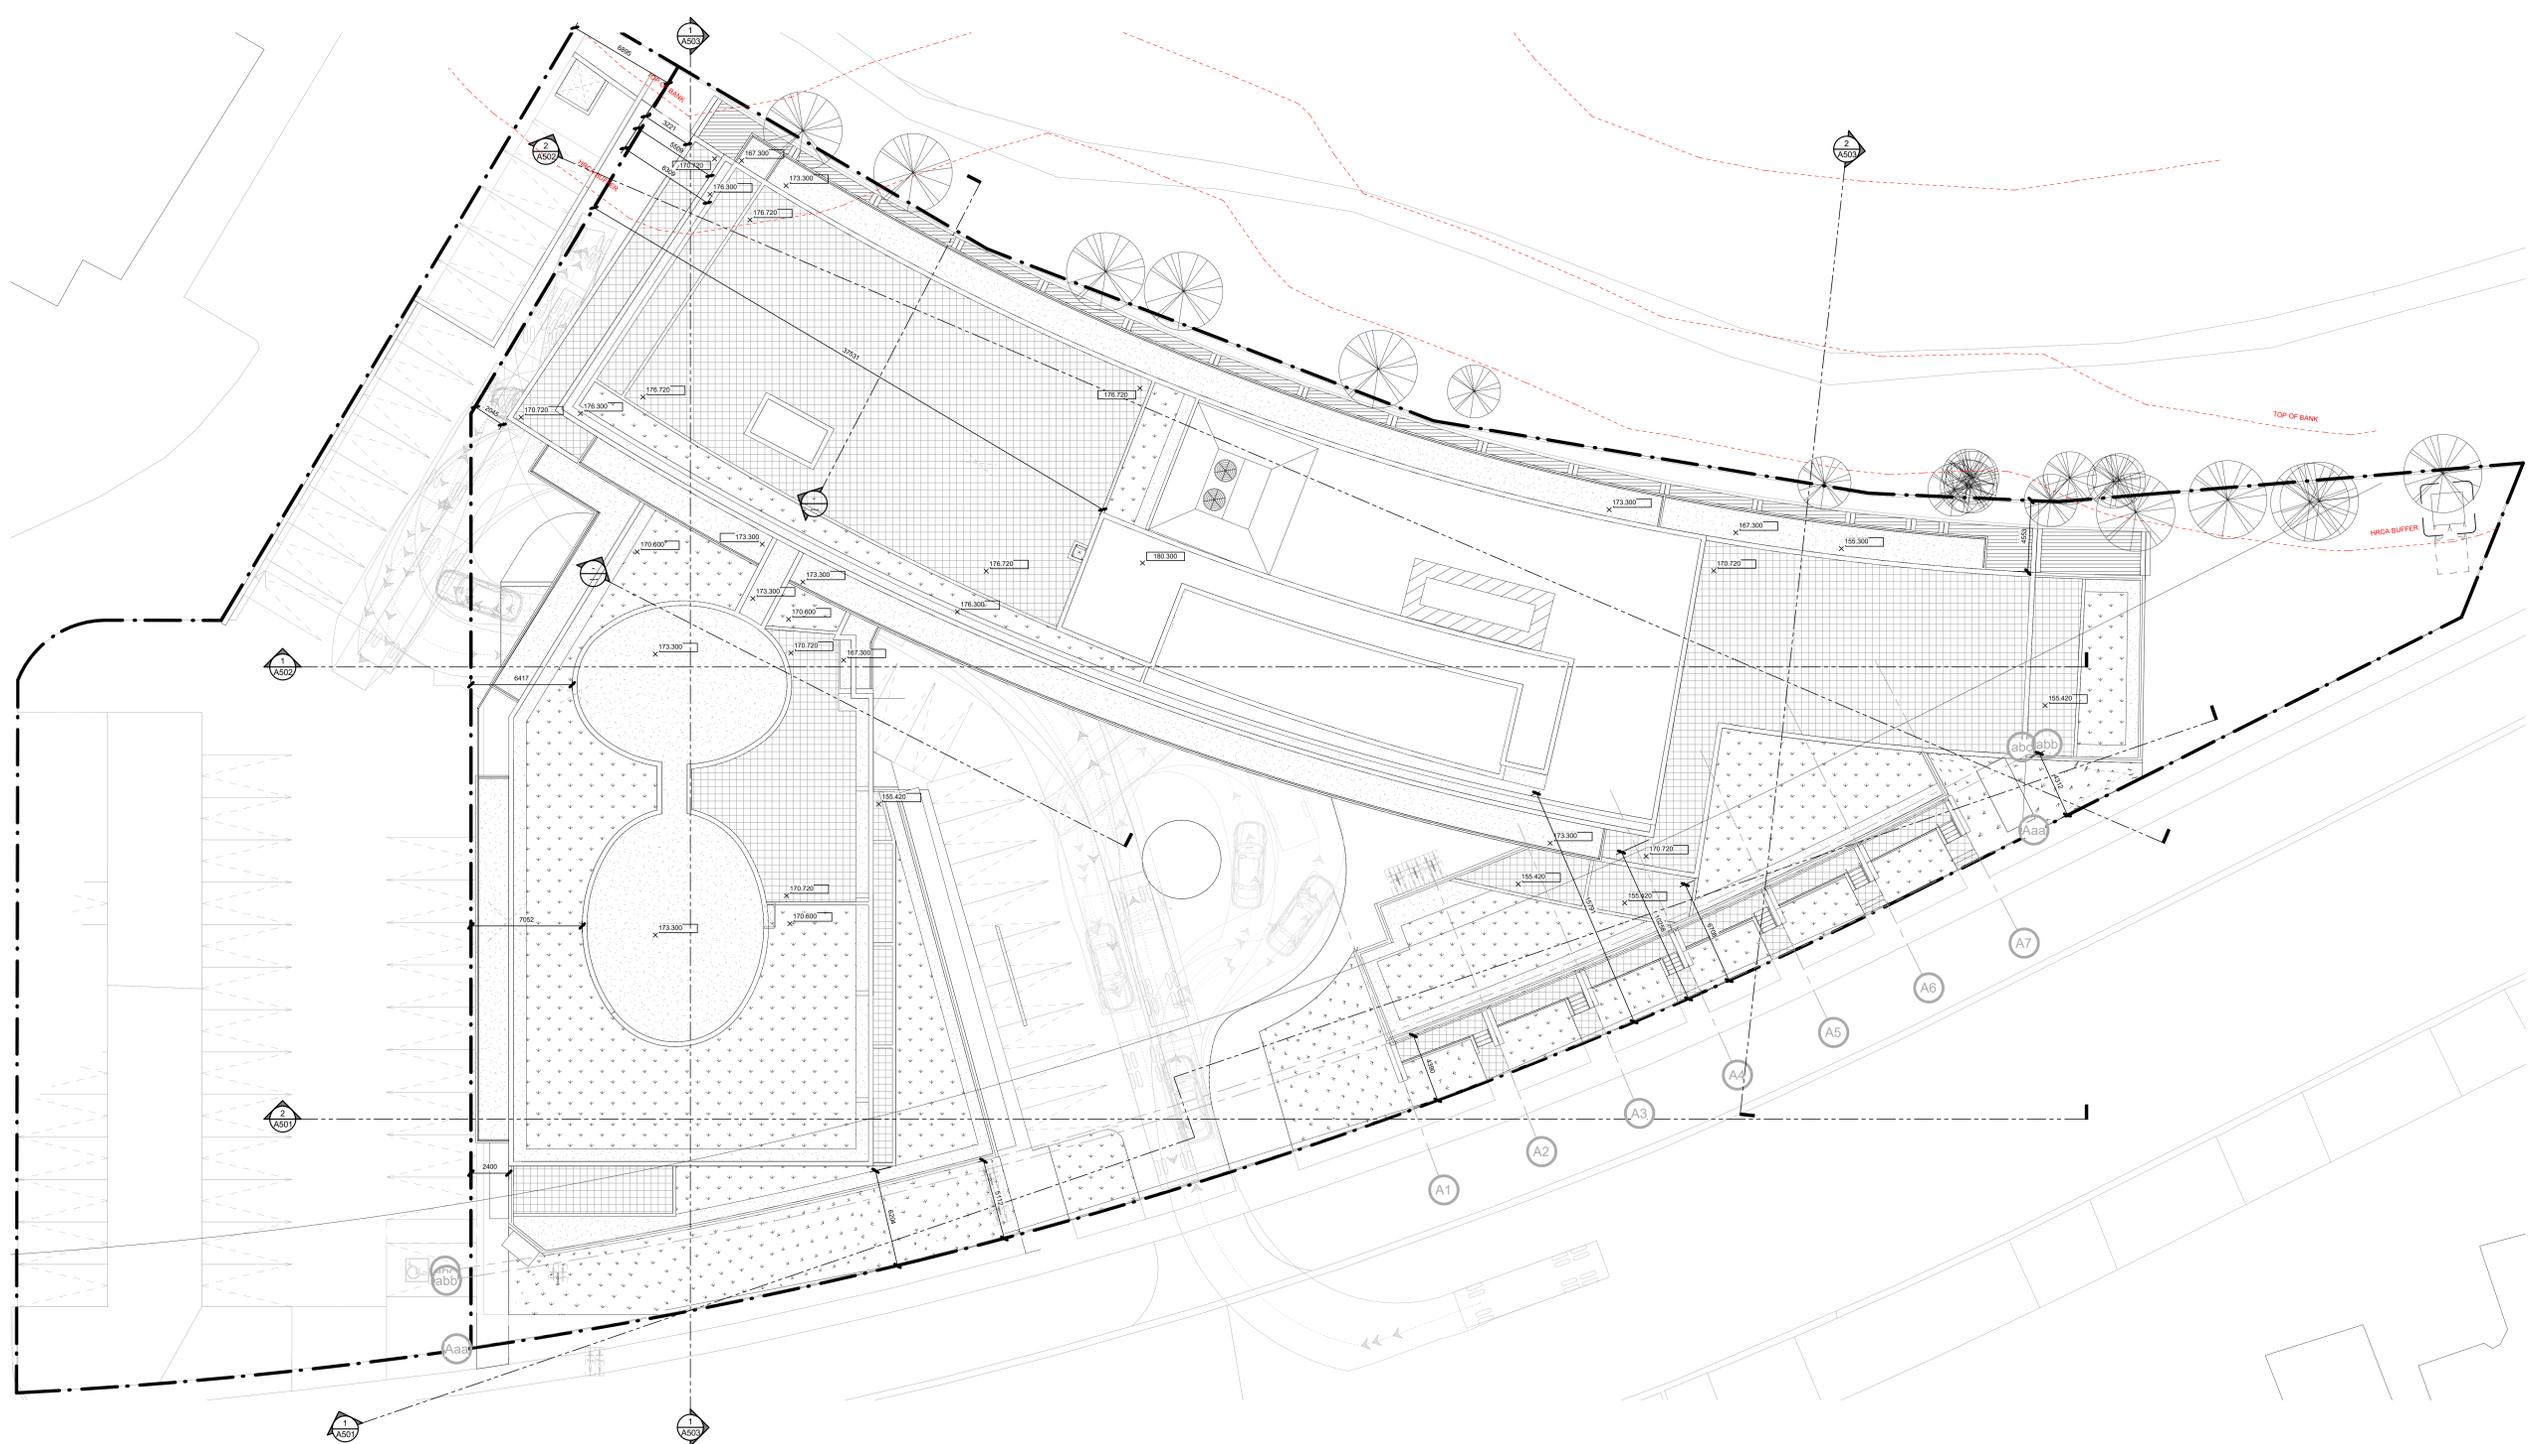

This drawing is the property of the Architect and may not be reproduced or used without the express consent of the Architect. The Contractor is responsible for checking and verifying all levels and dimensions and shall report all discrepancies to the Architect and obtain verification prior to commencing work.

ISSUED RECORD 2011-04-29  
 2022-07-12

ISSUED FOR RECORD CANADA M1719  
 ZONING BY-LAW AMENDMENT

REVISION RECORD  
 No. Date Description

NORTH

**RAW**

405-317 ADELAIDE STREET WEST  
 TORONTO CANADA M5V 1P9  
 416-599-9725  
 WWW.RAWDESIGN.CA

18046  
 2163 & 2169 SIXTH  
 LINE RD. OAKVILLE  
 BARA GROUP (RIVER  
 OAK) INC.

ROOF PLAN

SCALE: 1 : 150

**A211**