






GENERAL NOTES
DO NOT SCALE DRAWINGS.
CONTRACTOR TO VERIFY ALL DIMENSIONS & CONDITIONS
AND REPORT ANY DISCREPANCIES.

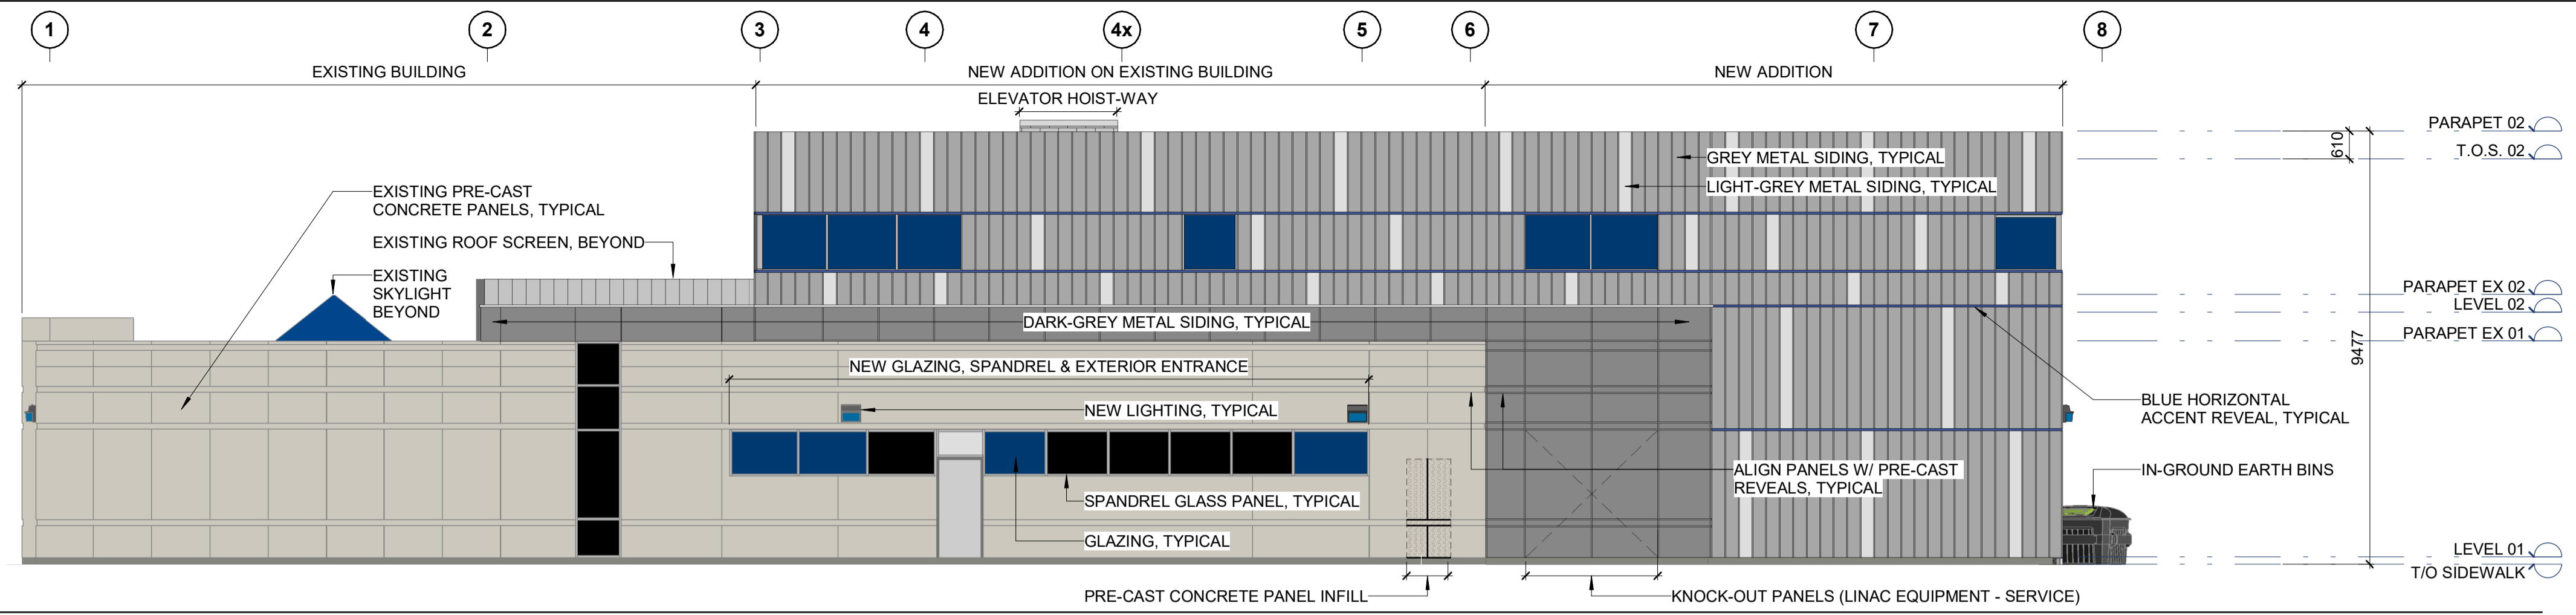


D4 WEST ELEVATION
A401 1: 100

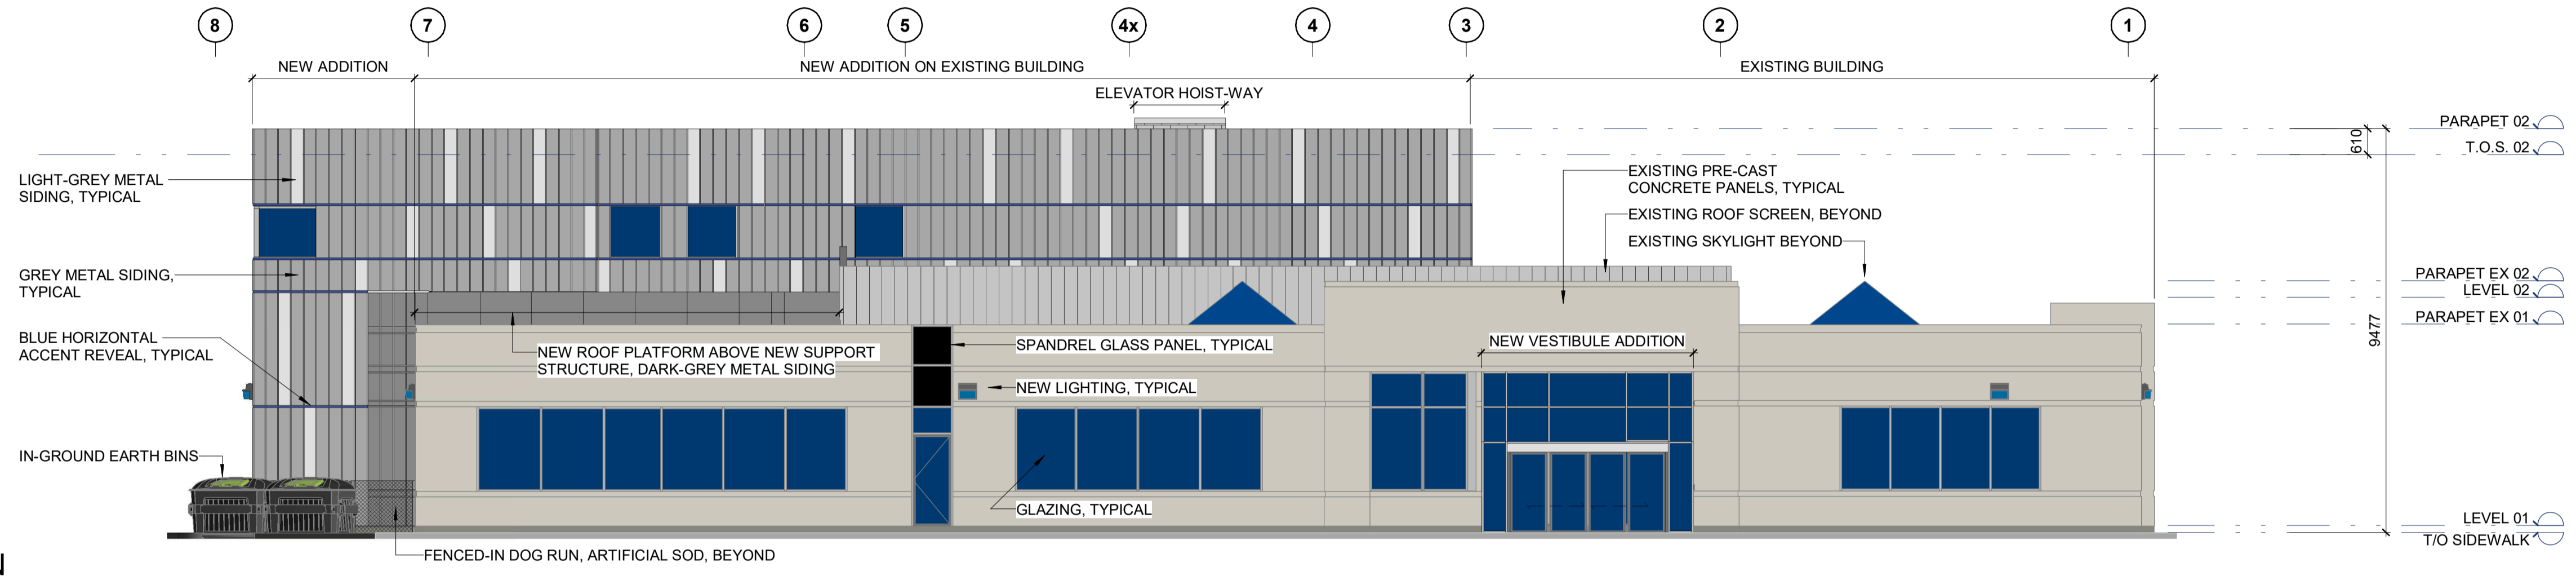

C4 EAST ELEVATION
A401 1: 100

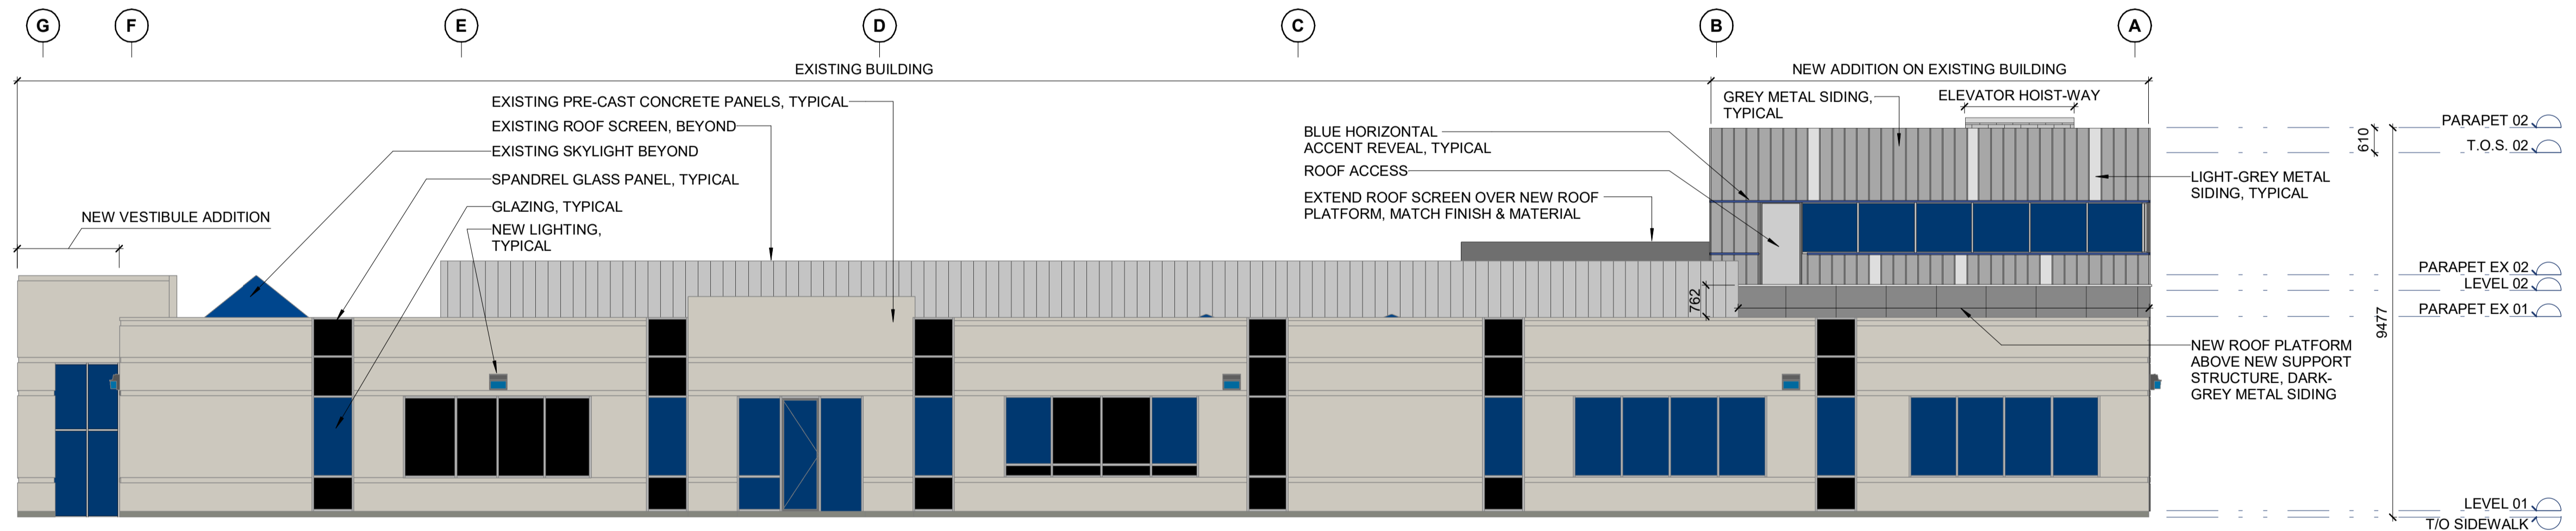

B4 NORTH ELEVATION
A401 1: 100

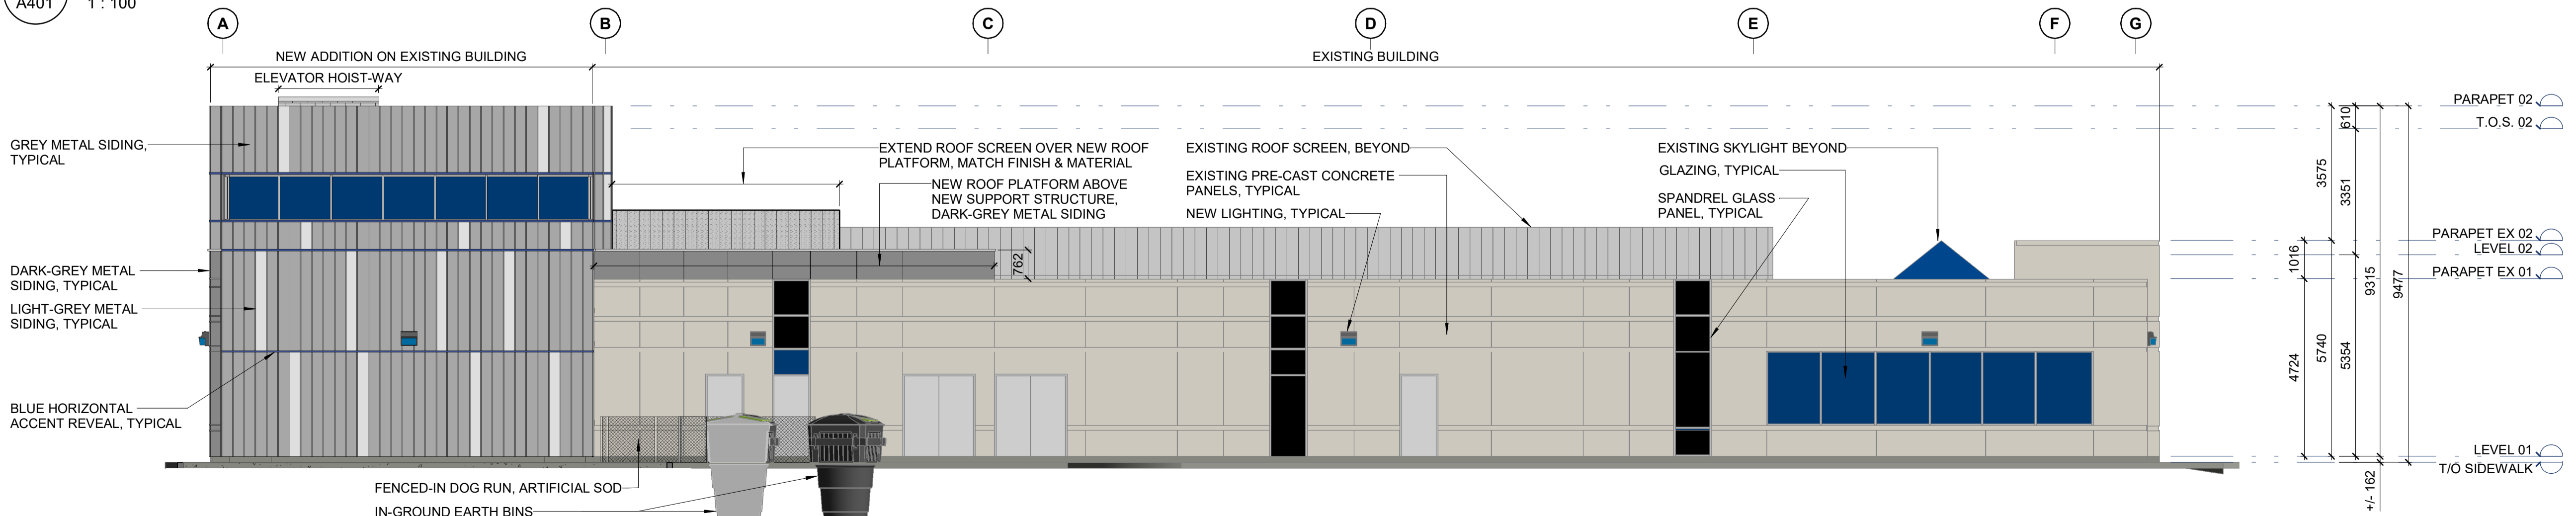

A4 SOUTH ELEVATION
A401 1: 100

C	2023-05-01	RE-ISSUED FOR SITE PLAN APPROVAL
B	2023-04-28	ISSUED FOR MINOR VARIANCE
A	2022-07-08	ISSUED FOR SITE PLAN APPROVAL
No.	DATE	DESCRIPTION

REVISIONS PROJECT

VCA | MOVEH

RENOVATION AND ADDITION

2285 Bristol Circle, Oakville, ON

IDEA # CLIENT #

21599

SHEET NAME

EXTERIOR ELEVATIONS

DATE 2023-05-01 SCALE AS NOTED.

CHECKED BY DY DRAWN BY TS

SHEET No.

A401

A1 (841x594)