




1 SOUTH ELEVATION

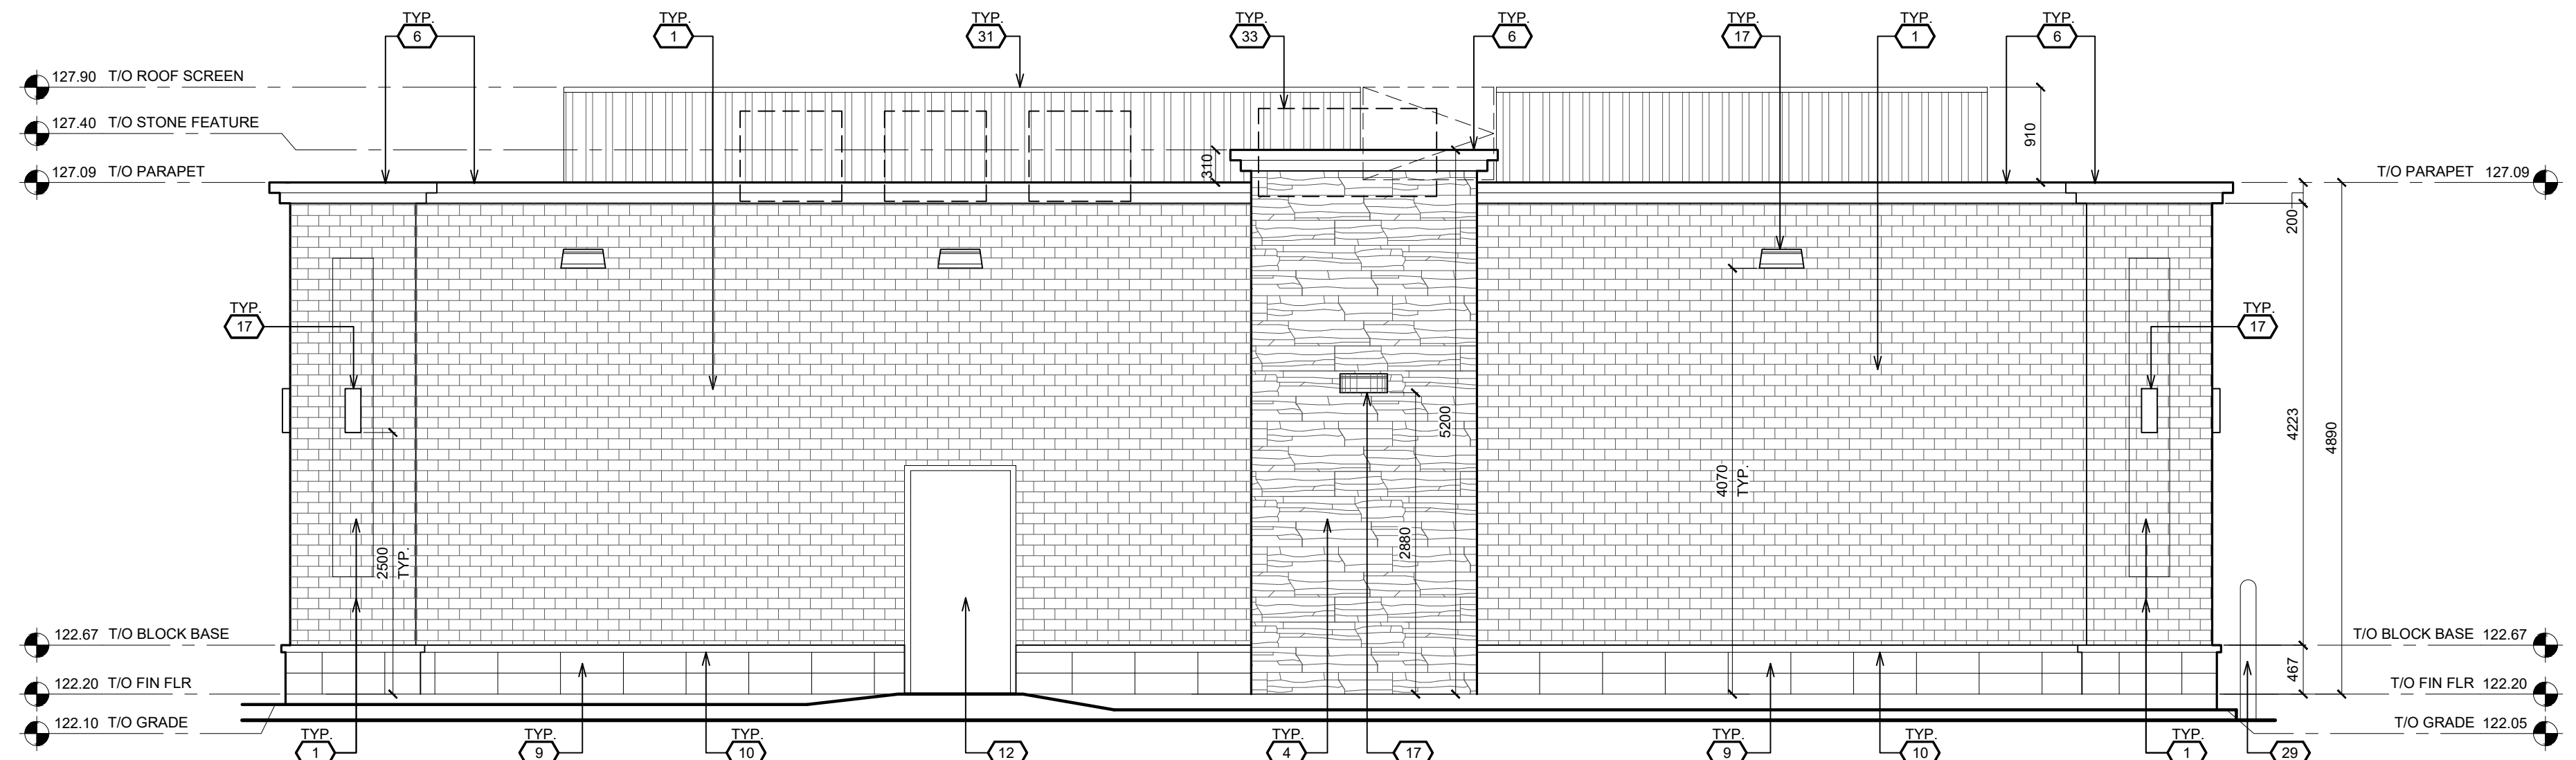

2 NORTH ELEVATION

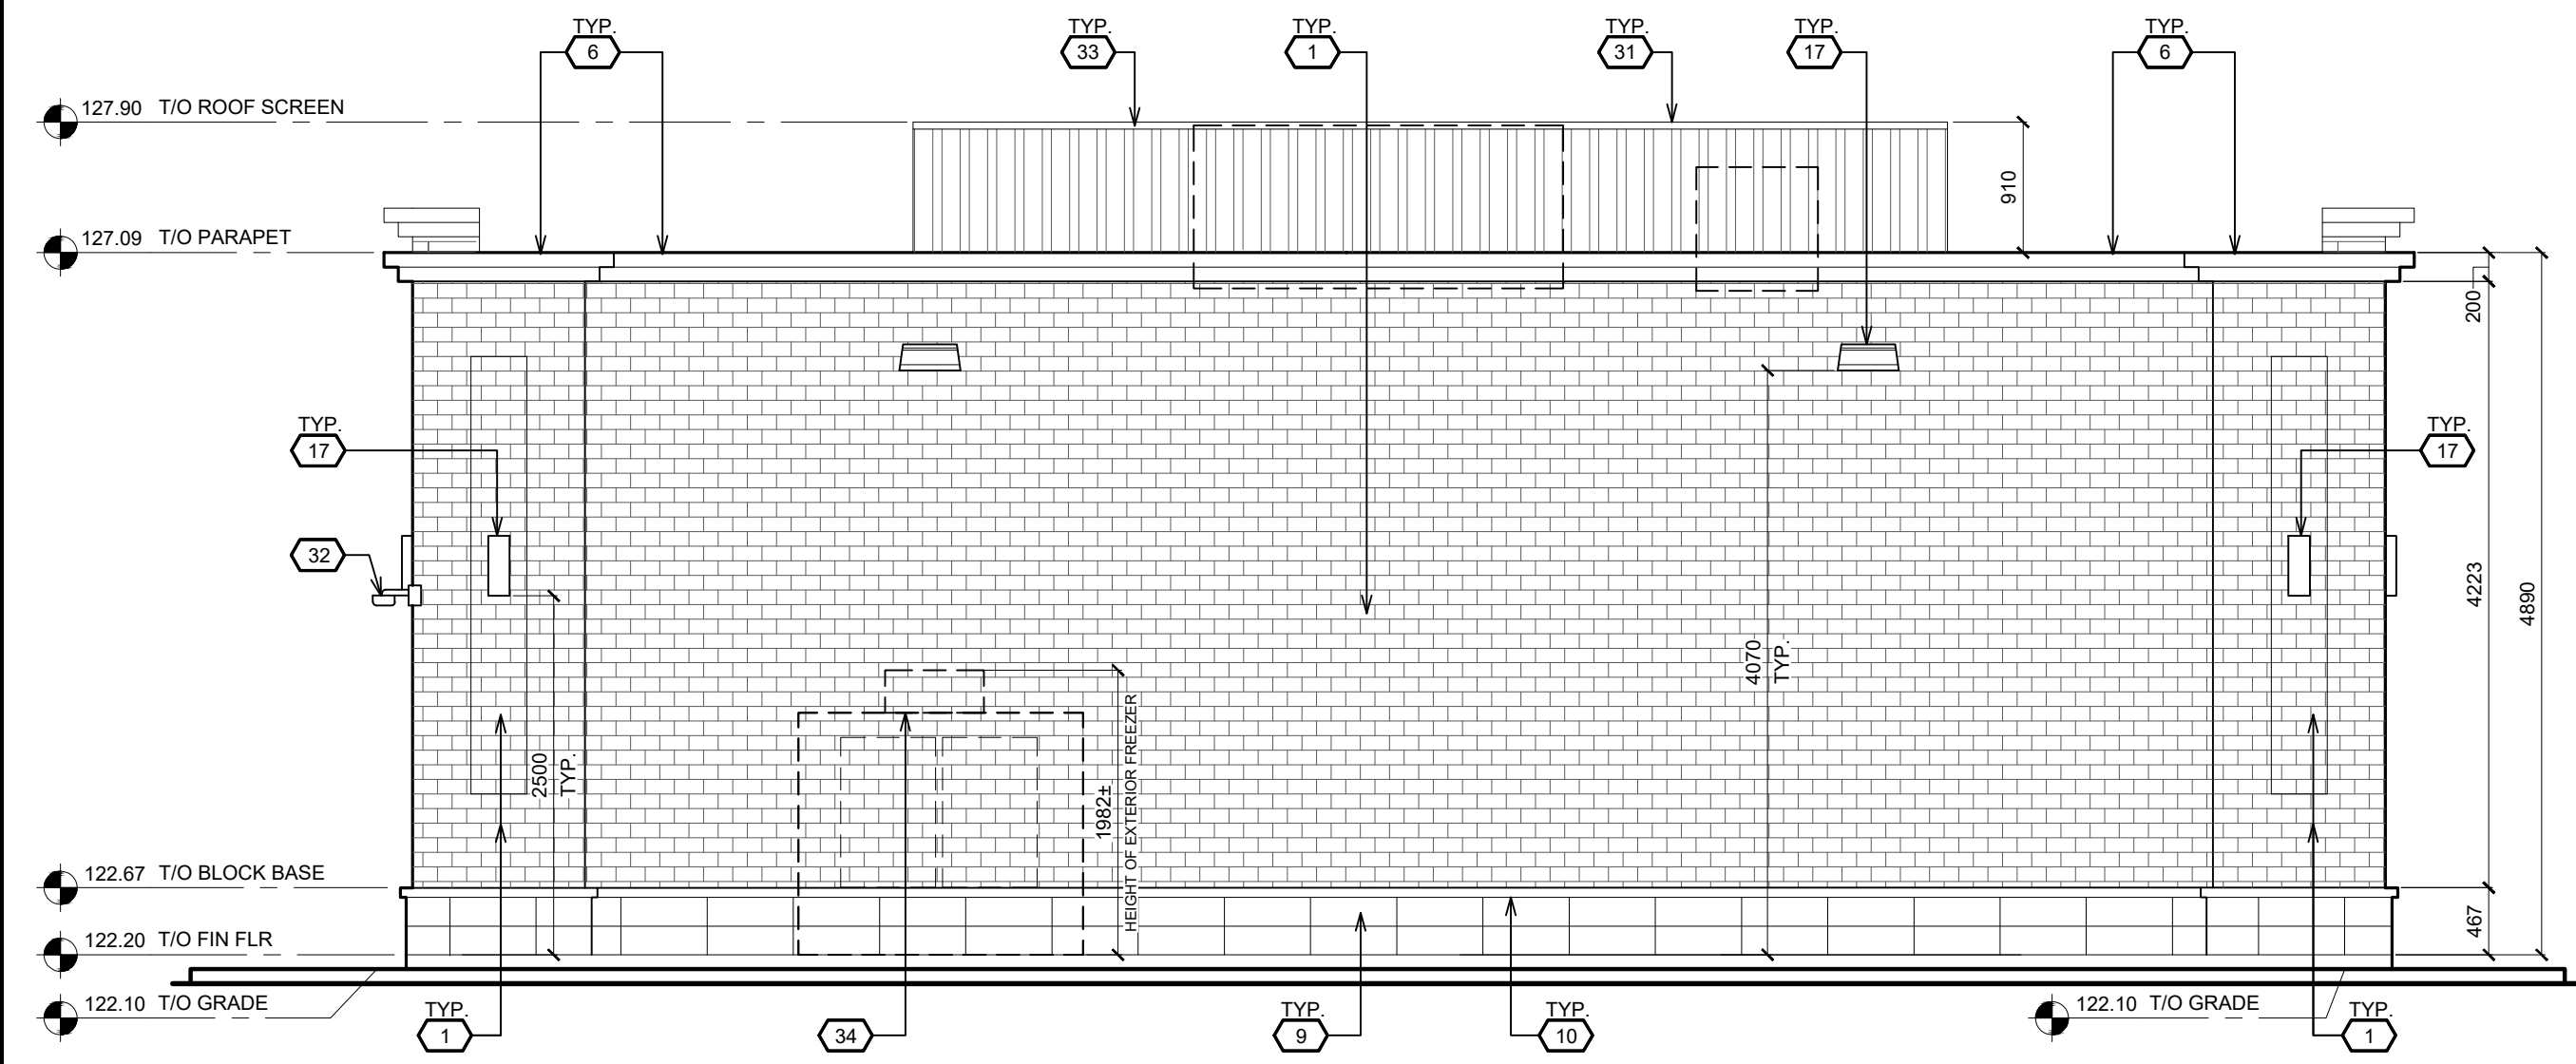

3 EAST ELEVATION

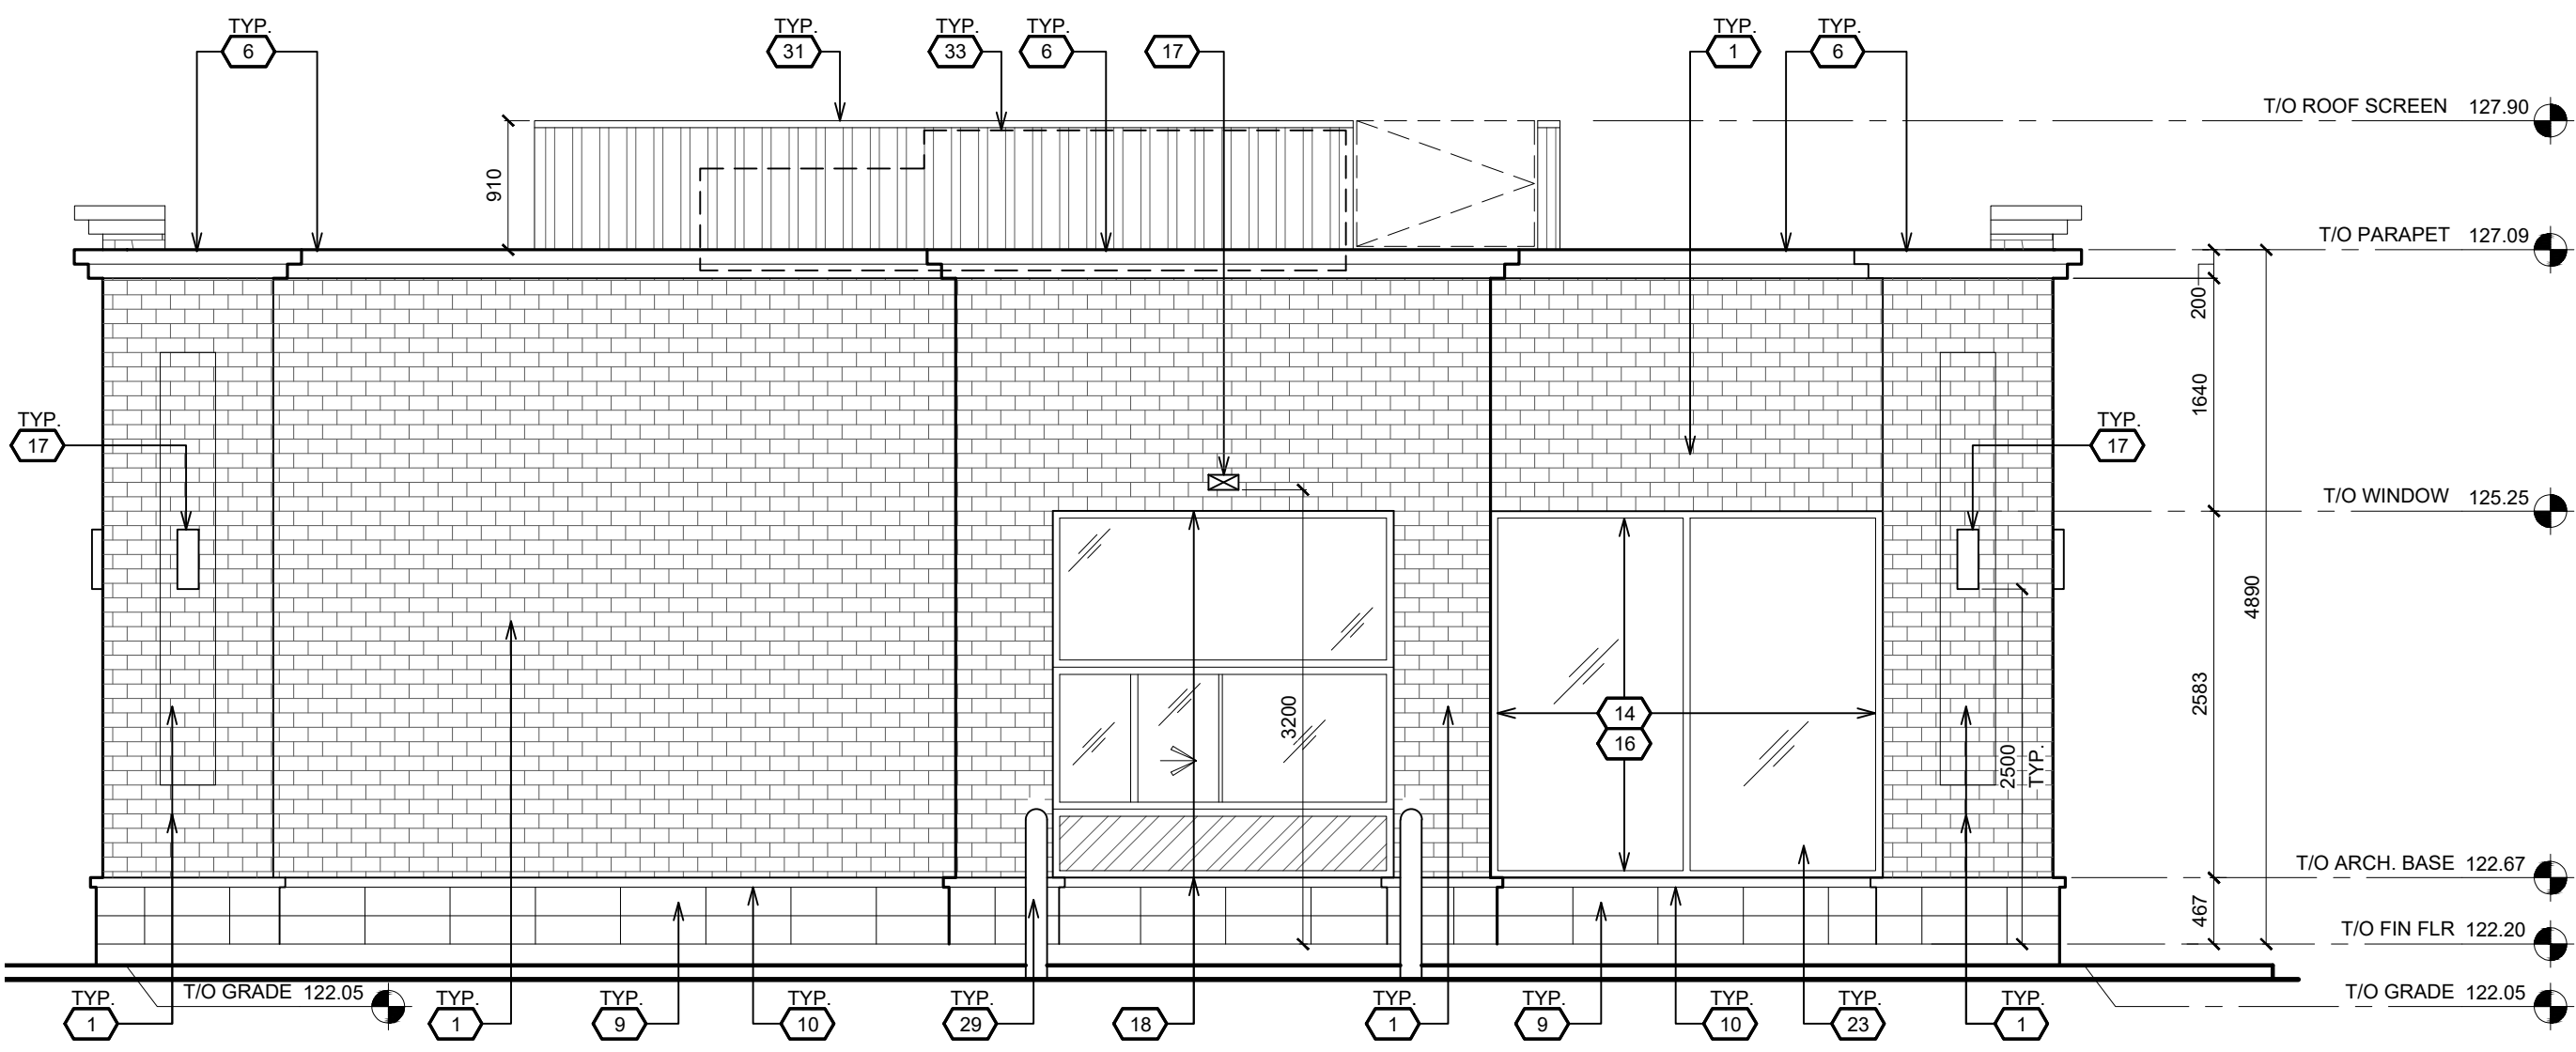

4 WEST ELEVATION

NO.	PRODUCT	SPECIFICATION & COLOUR
1	BRICK VENEER	BORAL BRICK - SMOKY MOUNTAIN SIZE: EXCEL 3.8 (257mm L x 79mm H x 89mm D)
4	CULTURED STONE WALL FINISH	PRO-FIT ALPINE LEDGESTONE COL. PHEASANT 420117
6	METAL CORNICE (PARAPET)	COLOUR TO MATCH: MATTE BLACK
9	ARCHITECTURAL BLOCK	PERMACON - COLOUR: UNIVERSAL GREY (ROCARD FINISH) SIZE: 600mm x 90mm x 190mm H RUNNING BOND APPLICATION
10	ARCHITECTURAL SILL CAP	BEVELLED SILL (NOBLE ARCHITECTURAL SERIES) COLOUR TO MATCH: 3
12	HOLLOW METAL DOOR & FRAME	PAINT COLOUR TO MATCH: 1
14	WINDOW FRAMING	COLOUR: CLEAR ANODIZED
15	ENTRANCE DOOR FRAMING	COLOUR: BLACK ANODIZED
16	THERMAL PANE GLASS	DOUBLE GLAZED
17	EXTERIOR LIGHT FIXTURE	LED LIGHT FIXTURE. FIXTURE COLOUR: BLACK
18	DRIVE THRU WINDOW (A&W)	COLOUR: CLEAR ANODIZED
19	SPANDREL GLASS	PPG EXTRUSION COATINGS: DURANAR COATINGS - UC43352 COLONIAL GRAY
27	INSULATED PANEL	COLOUR: CLEAR ANODIZED
28	SECURITY DRAWER	COLOUR: SILVER ALUMINUM
29	CONC. FILLED BOLLARD	COLOUR: A&W ORANGE
31	METAL CLAD ROOF SCREEN	PAINT COLOUR TO MATCH: 1
32	PASS-THRU 360 CAMERA	
33	OUTLINE OF ROOF TOP UNIT	
34	EXTERIOR ICE FREEZER UNIT	POLARTEMP - MODEL 650

5 EXTERIOR FINISH SCHEDULE

REV.	DESCRIPTION	DRAWN / APP'D.	DATE

TO	FOR	DATE
CITY	ISSUED FOR SITE PLAN APPROVAL	23 NOV 22
CITY	REISSUED FOR SITE PLAN APPROVAL	23 OCT 23

METRIC
ALL DIMENSIONS ARE IN MILLIMETRES U.N.O. CONTRACTOR TO CHECK/VERIFY ALL DIMENSIONS PRIOR TO COMMENCEMENT OF WORK. ALL DISCREPANCIES TO BE REPORTED TO THE PROJECT DESIGNER. DO NOT SCALE DRAWINGS.

CONSULTANT:

K PAUL ARCHITECT INC.
TORONTO • VANCOUVER • OAKVILLE

2660 Sherwood Heights Dr. Suite 200, Oakville, Ontario, L6J 7Y8
www.kpaularchitect.com
(905) 337-9800 fax (905) 337-1986



DRAWING TITLE:
EXTERIOR ELEVATIONS


PROJECT:
NEIGHBOURS N2500AW
1123 DORVAL DRIVE
OAKVILLE, ONTARIO

DRAWN BY: CL	CAD INFO: SHEET SIZE D (559 x 864)
DRAWING SCALE: AS NOTED	PETRO-CANADA CAD FILE No.
DATE DRAWN: OCT 2023	CONSULTANT CAD FILE No.
CHECKED BY:	PLOT SCALE
APPROVED BY:	PLOT DATE
	PLOT CONFIGURATION


STD No./OUTLET No. **33755** **A2**



1 SOUTH ELEVATION

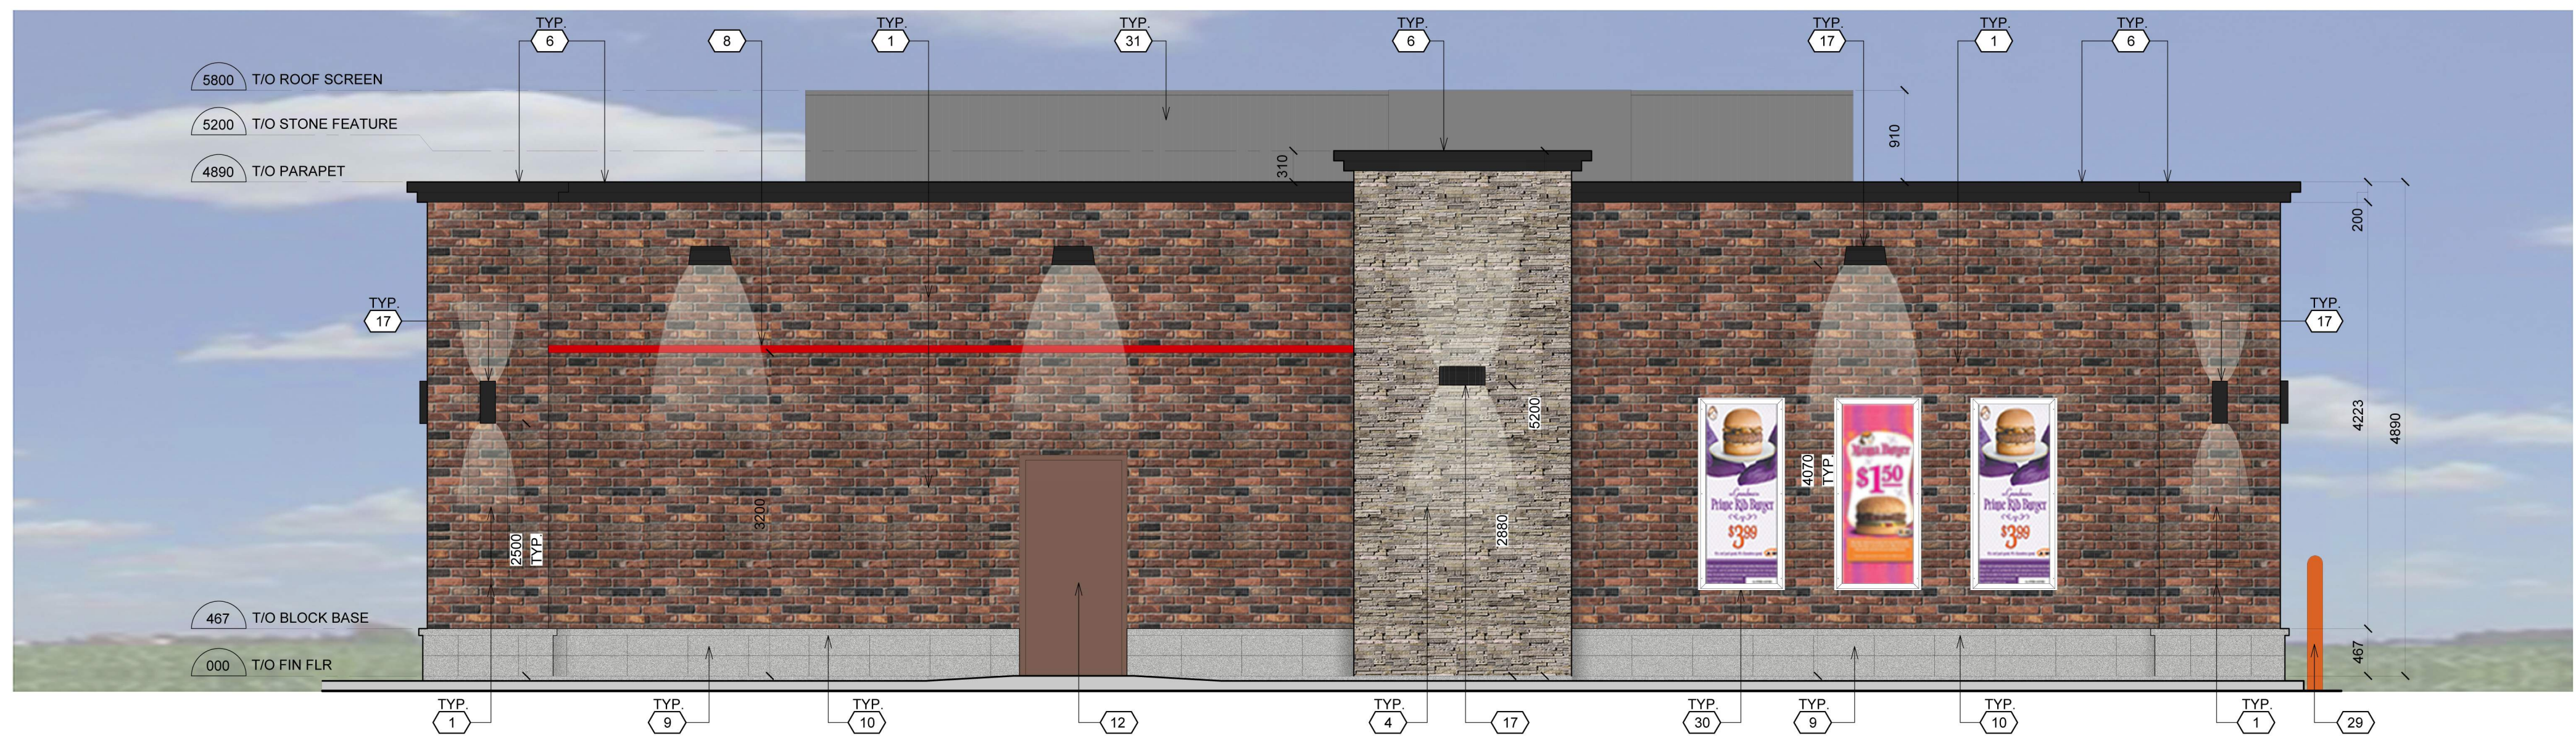

2 NORTH ELEVATION

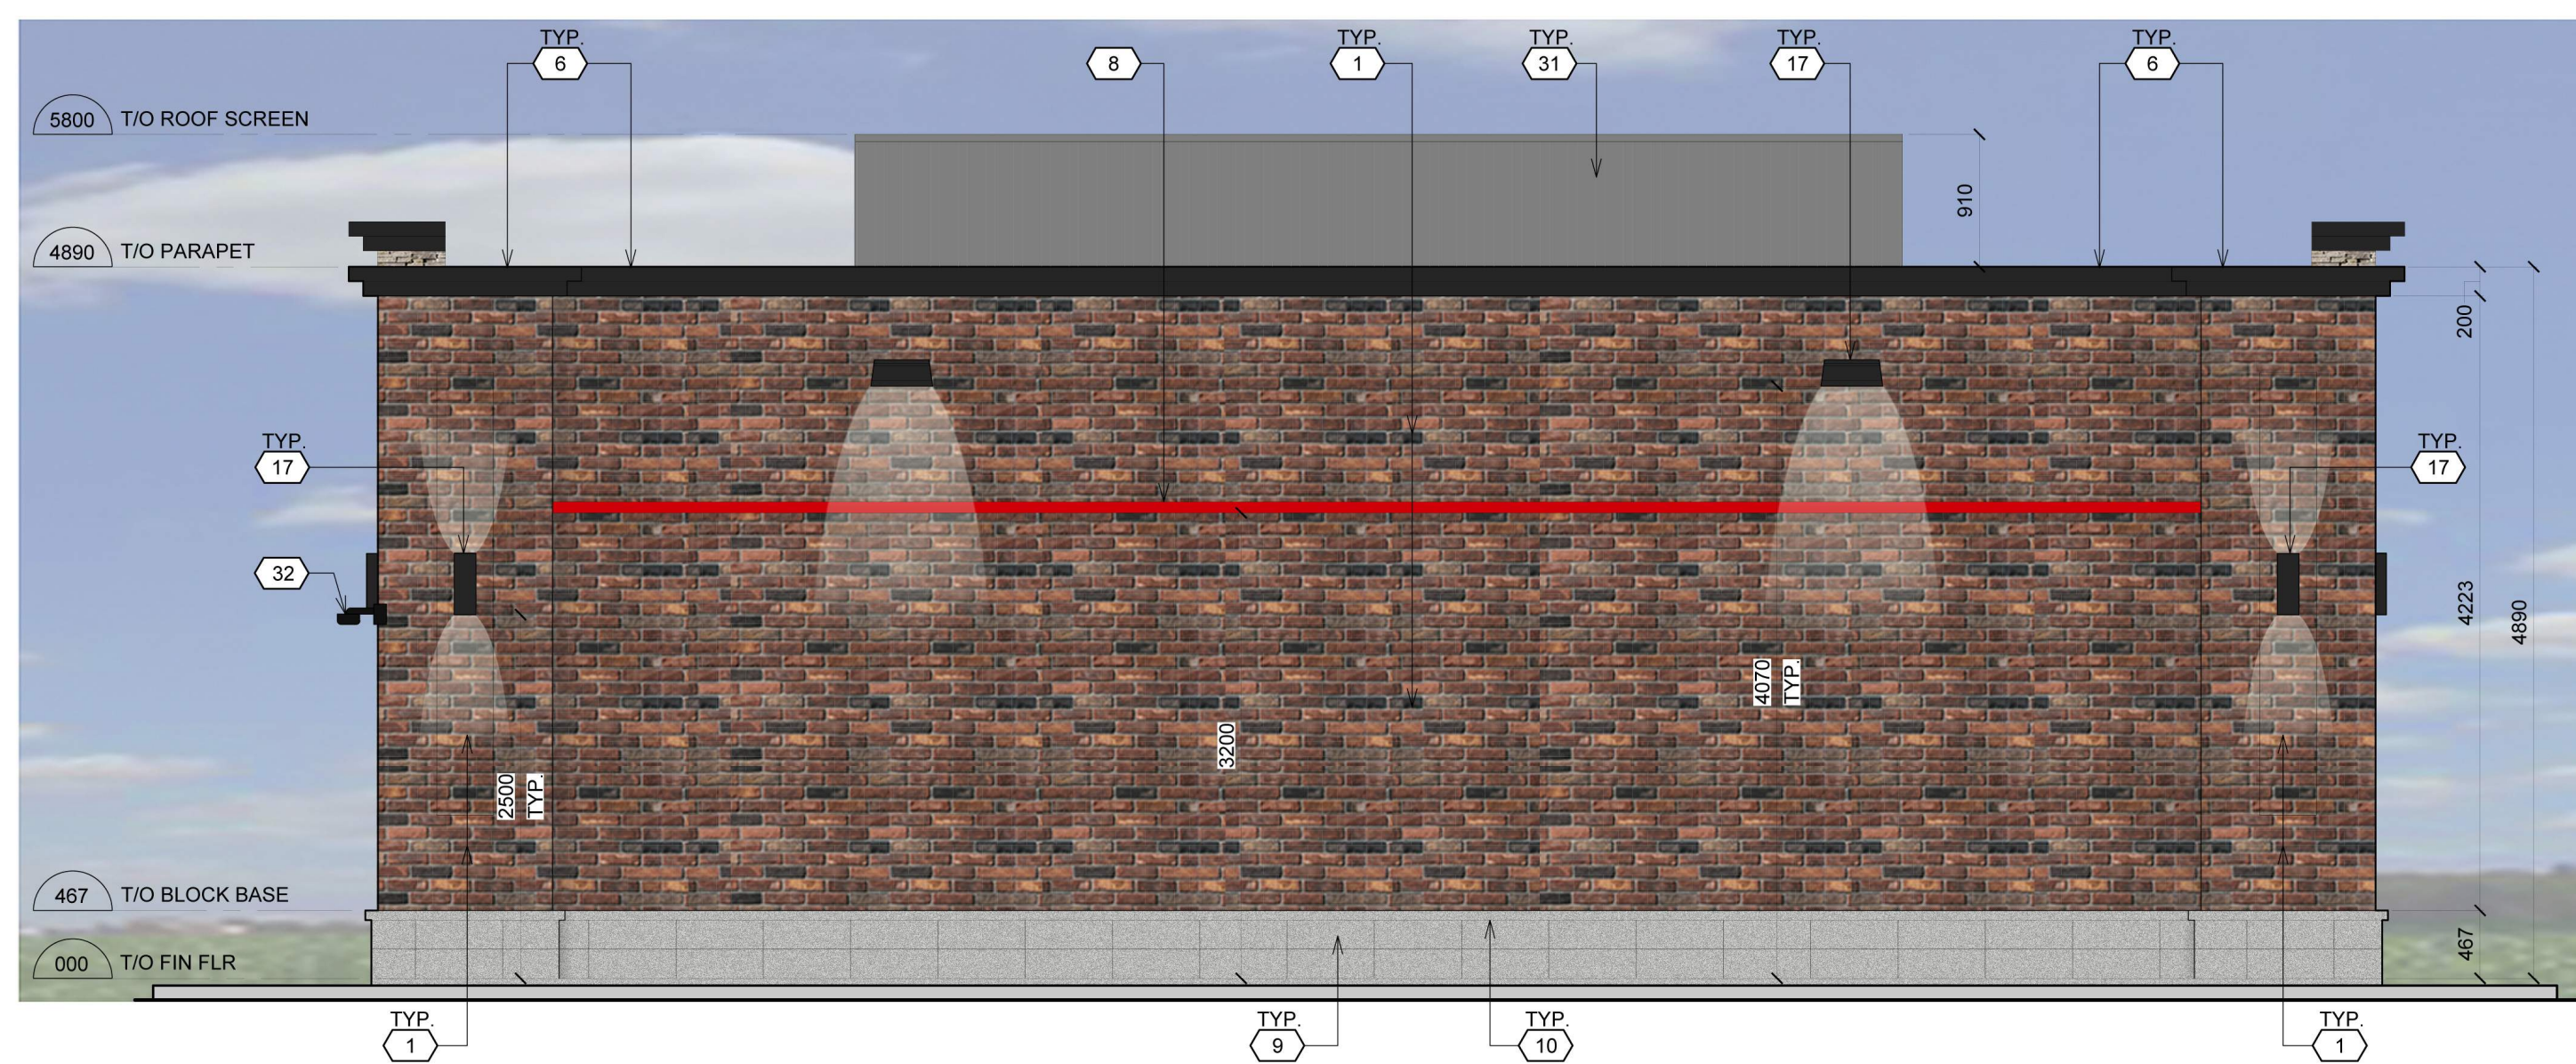

3 EAST ELEVATION



4 WEST ELEVATION

NO.	PRODUCT	SPECIFICATION & COLOUR
1	BRICK VENEER	BORAL BRICK : SMOKY MOUNTAIN SIZE : EXCEL 3.9 (257mm L x 79mm H x 89mm D)
4	CULTURED STONE WALL FINISH	PRO-FIT ALPINE LEDGESTONE COL. PHEASANT 420117
6	METAL CORNICE (PARAPET)	COLOUR TO MATCH : MATTE BLACK
7	ILLUMINATED LED RED LEAF BAND	75mm CONTINUOUS ILLUMINATED LED RED BAND
8	NON-ILLUMINATED LED RED BAND	75mm CONTINUOUS NON-ILLUMINATED LED RED BAND
9	ARCHITECTURAL BLOCK	PERMACON - COLOUR : UNIVERSAL GREY (ROCART FINISH) SIZE: 600mm x 90mm x 190mm H RUNNING BOND APPLICATION
10	ARCHITECTURAL SILL CAP	BEVELLED SILL (NOBLE ARCHITECTURAL SERIES) COLOUR TO MATCH (9)
12	HOLLOW METAL DOOR & FRAME	PAINT COLOUR TO MATCH (1)
14	WINDOW FRAMING	COLOUR : CLEAR ANODIZED
15	ENTRANCE DOOR FRAMING	COLOUR : BLACK ANODIZED
16	THERMAL PANE GLASS	DOUBLE GLAZED
17	EXTERIOR LIGHT FIXTURE	LED LIGHT FIXTURE, FIXTURE COLOUR : BLACK
18	DRIVE THRU WINDOW (A&W)	COLOUR : CLEAR ANODIZED
19	SPANDREL GLASS	PPG EXTRUSION COATINGS: DURANAR COATINGS - UC43352 COLONIAL GRAY
20	INTERNALLY ILLUMINATED SIGNAGE	
21	NON-ILLUMINATED SIGNAGE	
22	A&W ILLUMINATED LIGHT BAND	COLOUR : A&W ORANGE
23	A&W VINYL WINDOW GRAPHIC	
24	A&W 'DRIVE-THRU / BREAKFAST OPEN' ILLUMINATED SIGN	INTERIOR SUSPENDED
25	ILLUMINATED PETRO-POINTS SIGN	INTERIOR SUSPENDED
26	A&W 'BURGER FAMILY' DECAL	WALL MOUNTED DECAL, COLOUR : BLACK
27	INSULATED PANEL	COLOUR : CLEAR ANODIZED
28	SECURITY DRAWER	COLOUR : SILVER ALUMINIUM
29	CONC. FILLED BOLLARD	COLOUR : A&W ORANGE
30	A&W POSTER SNAP FRAME	
31	METAL CLAD ROOF SCREEN	PAINT COLOUR TO MATCH (1)
32	PASS-THRU 360 CAMERA	

5 EXTERIOR FINISH SCHEDULE

REVISION TABLE		
REV.	DESCRIPTION	DRAWN / APP'D / DATE

ISSUE TABLE		
TO	FOR	DATE
CITY	ISSUED FOR SITE PLAN APPROVAL	23 NOV 22

METRIC
ALL DIMENSIONS ARE IN MILLIMETRES U.N.O. CONTRACTOR TO CHECK/VERIFY ALL DIMENSIONS PRIOR TO COMMENCEMENT OF WORK. ALL DISCREPANCIES TO BE REPORTED TO THE PROJECT DESIGNER. DO NOT SCALE DRAWINGS.



CONSULTANT:
K. PAUL ARCHITECT INC.
TORONTO • VANCOUVER • DELAWARE
2660 Sherwood Heights Dr. Suite 200, Oakville, Ontario, L6J 7Y8
www.kpaularchitect.com
(905)337-9800 fax (905)337-1986



DRAWING TITLE:
EXTERIOR ELEVATIONS

PROJECT:
NEIGHBOURS N2500AW
1123 DORVAL DRIVE
OAKVILLE, ONTARIO

DRAWN BY: CL
DRAWING SCALE: AS NOTED
DATE DRAWN: JUL 2020
CHECKED BY:
APPROVED BY:

DWG No./OUTLET No.
33755
A2