


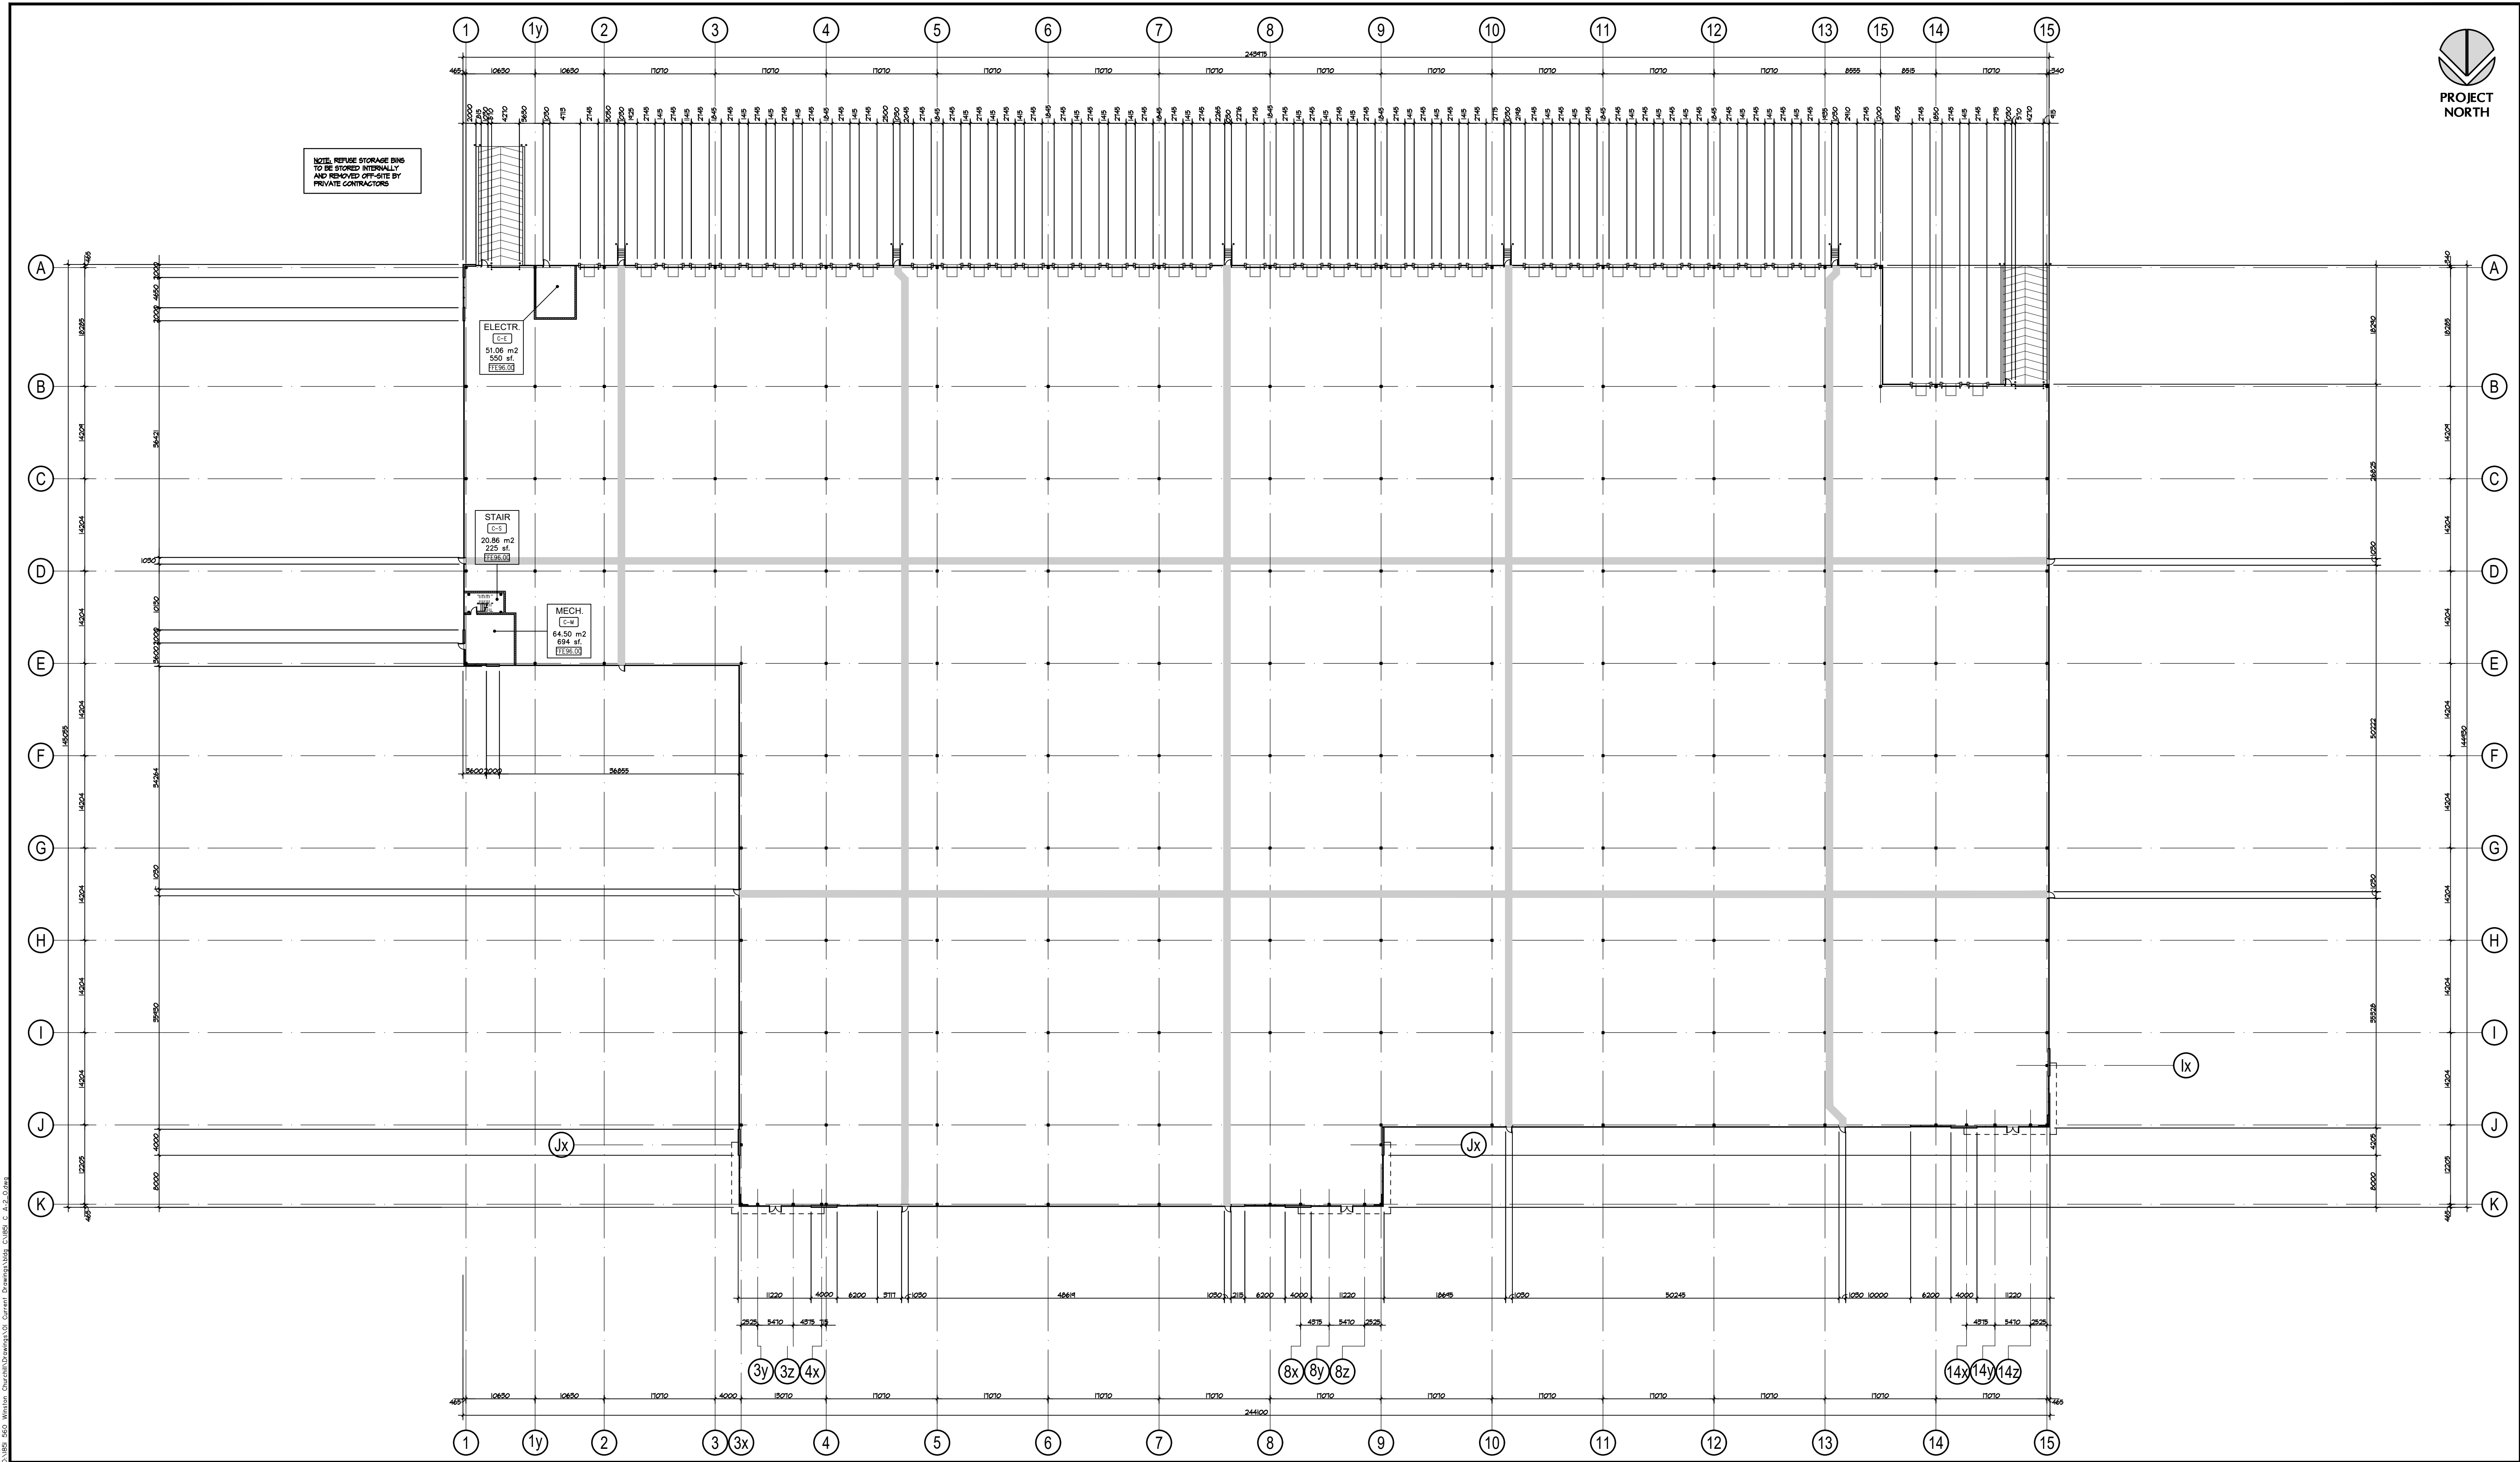

No.	ISSUED	DATE
1	RE-ISSUED FOR SPA	MAR. 1 2021
2	RE-ISSUED FOR SPA	NOV. 25 2021

No.	REVISION	DATE
-----	----------	------

BALDASSARRA
Architects Inc.

30 Great Gulf Drive, Unit 20 | Concord ON | L4K 0K7
T. 905.660.0722 | www.baldassarra.ca

OWNERS INFORMATION:



**560 Winston
Churchill Blvd.**

Oakville, Ontario

**FLOOR PLAN
Building C**

DATE:	DRAWN BY:	CHECKED:	SCALE:
DEC. 2020	HP		1:450
PROJECT No.		DRAWING No.	

18-51 C

A-2.0 C