


CONTRACTOR TO CHECK AND VERIFY ALL DIMENSIONS AND SITE CONDITIONS. REPORT ANY DISCREPANCIES TO THE CONSULTANT BEFORE PROCEEDING WITH THE WORK. DRAWINGS ARE NOT TO BE SCALED FOR DIMENSIONS.


A - Drawing/detail number
 B - Sheet number where called
 C - Sheet number where drawn

No.	Date	ISSUES/REVISIONS	By
①	21/07/25	SPA APPLICATION	BDL
②	23/11/17	ISSUED FOR 2nd SPA SUBMISSION	FN

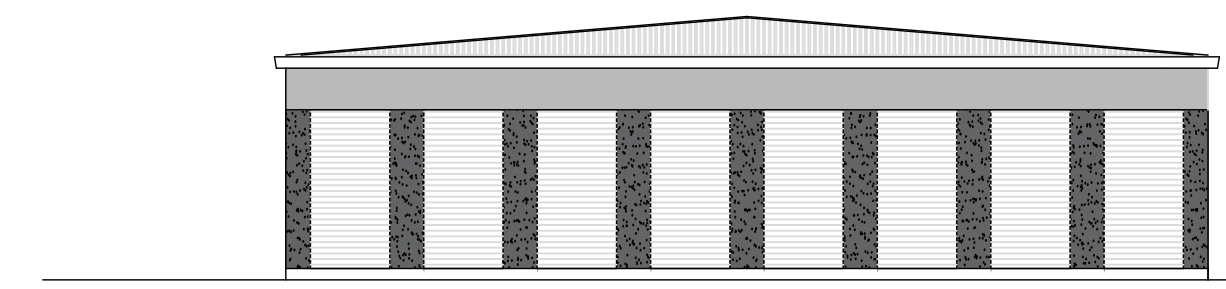


NORTH & SOUTH ELEVATION

BLDG F

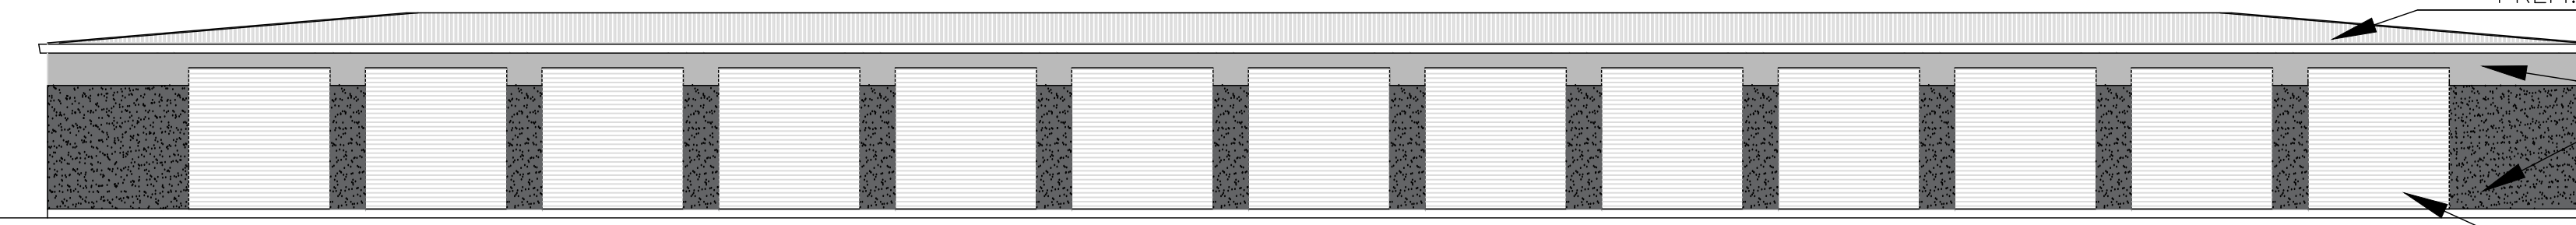


WEST ELEVATION

PREFI. METAL ROOFING
 SMOOTH METAL SIDING
 EMBOSSED METAL SIDING
 COILING OVERHEAD DOOR

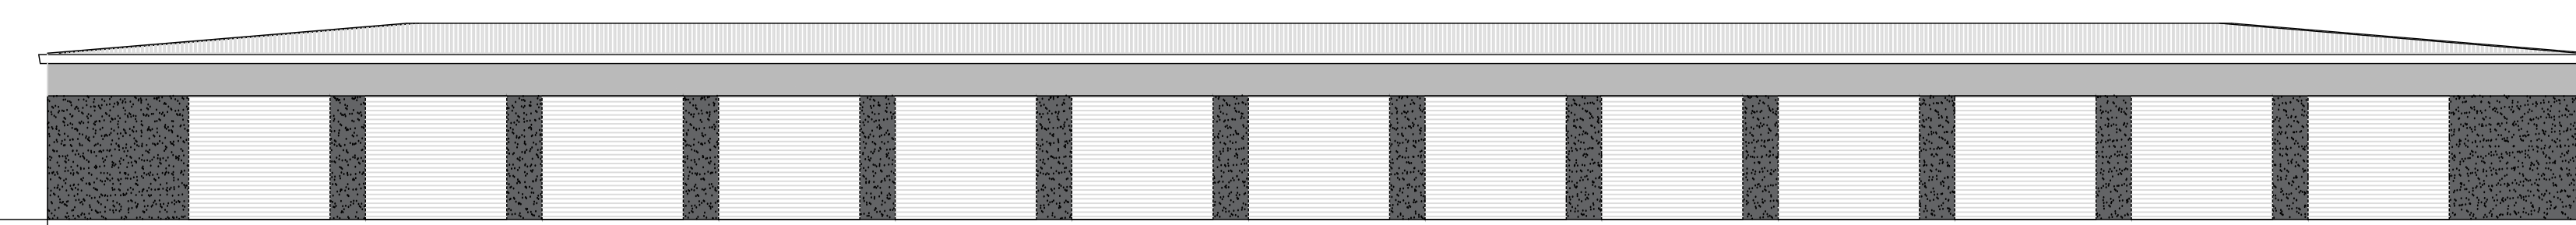


EAST ELEVATION

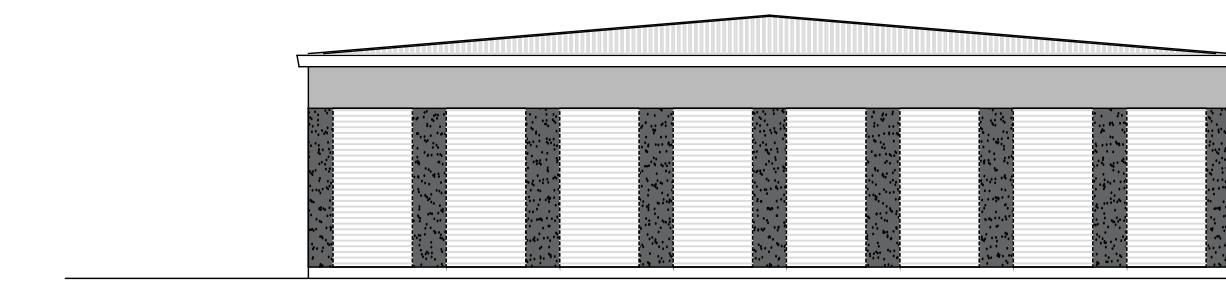


NORTH & SOUTH ELEVATION

BLDG G

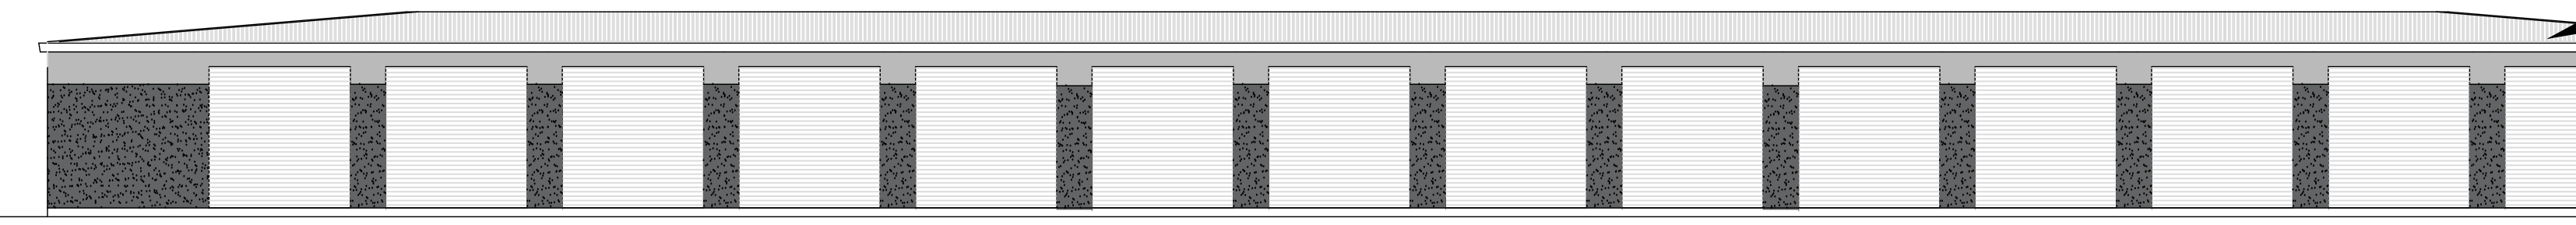


EAST ELEVATION

PREFI. METAL ROOFING
 SMOOTH METAL SIDING
 EMBOSSED METAL SIDING
 COILING OVERHEAD DOOR

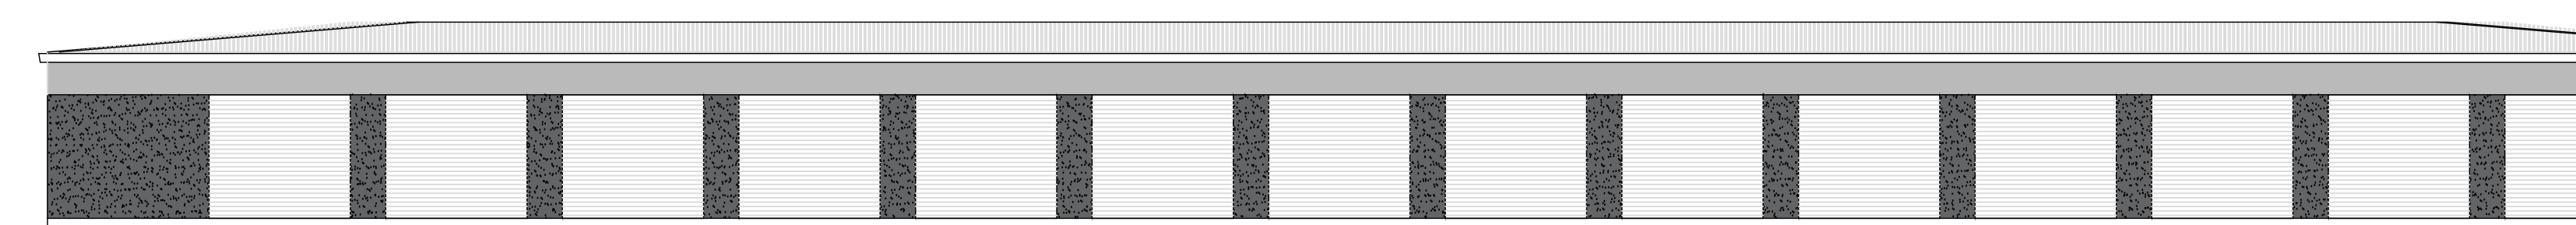


WEST ELEVATION

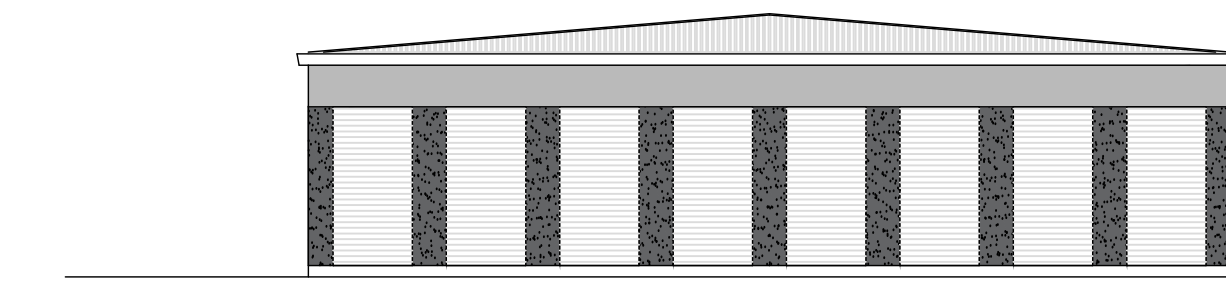


NORTH & SOUTH ELEVATION

BLDG H

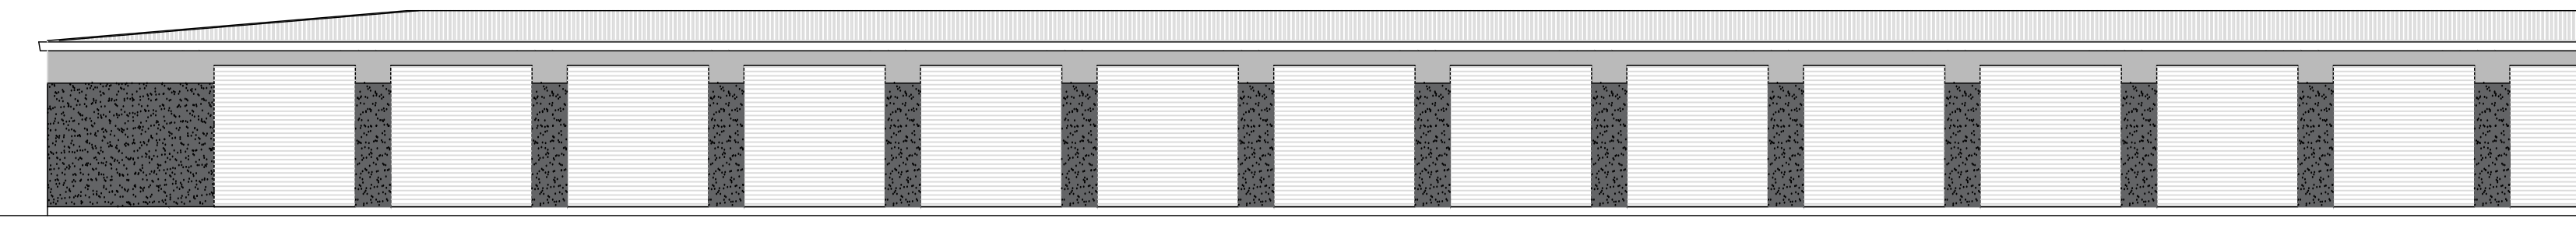


WEST ELEVATION

PREFI. METAL ROOFING
 SMOOTH METAL SIDING
 EMBOSSED METAL SIDING
 COILING OVERHEAD DOOR

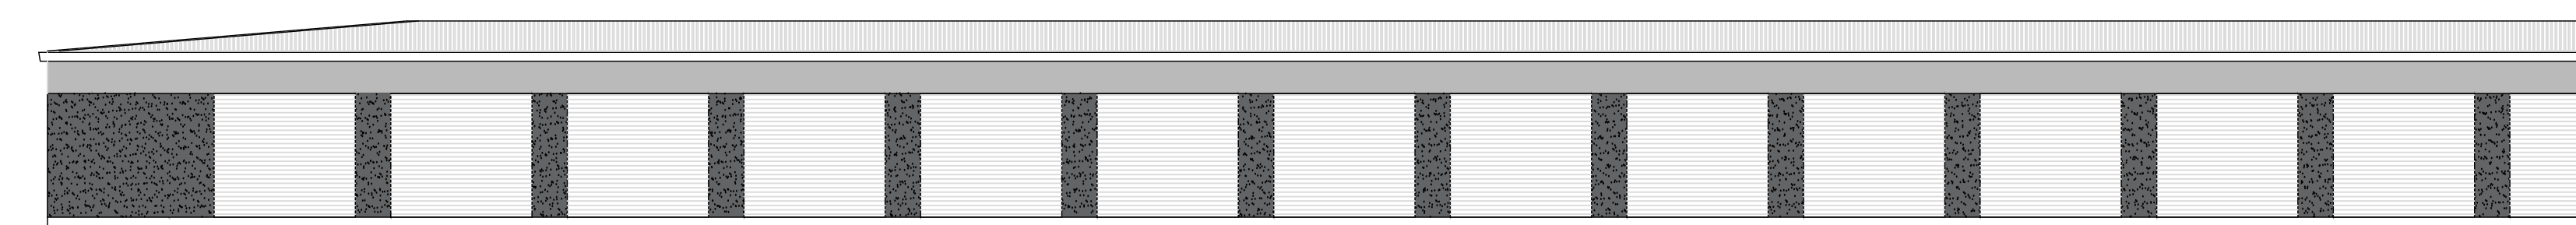


EAST ELEVATION

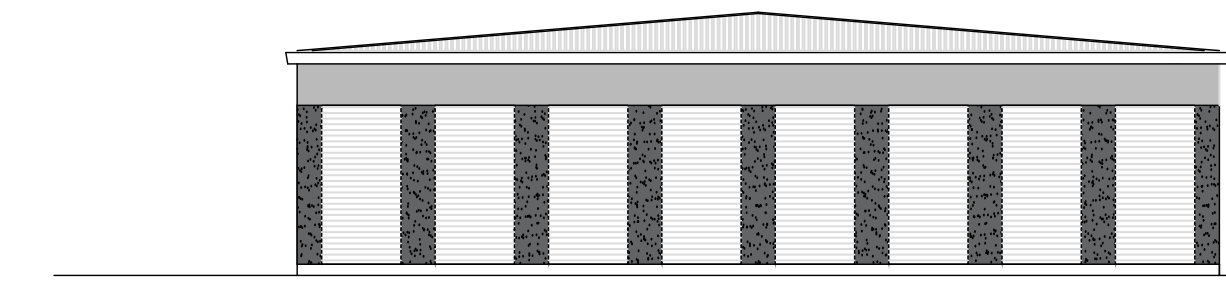


NORTH & SOUTH ELEVATION

BLDG I

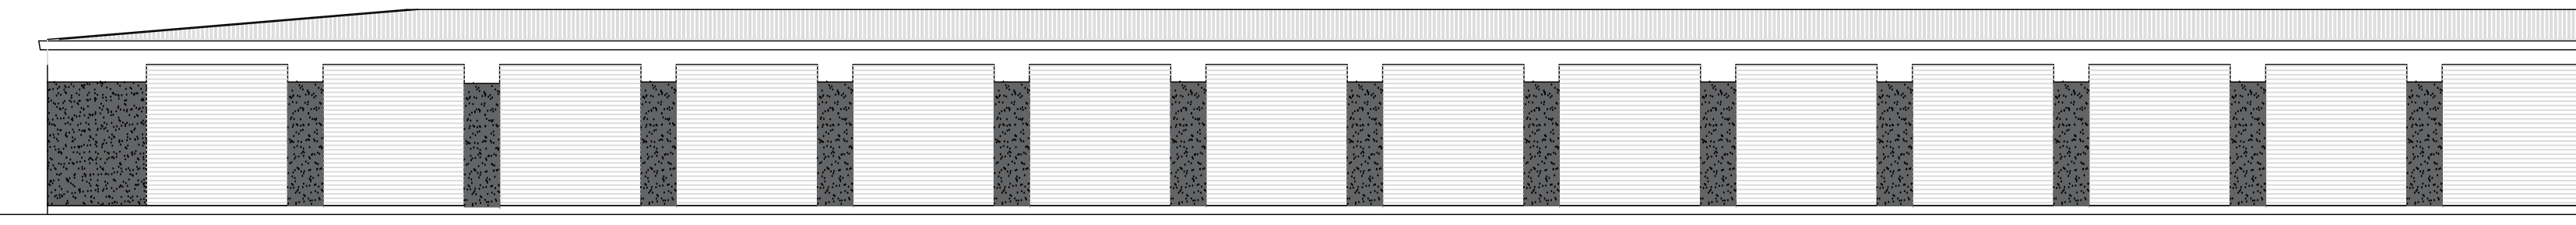


EAST ELEVATION

PREFI. METAL ROOFING
 SMOOTH METAL SIDING
 EMBOSSED METAL SIDING
 COILING OVERHEAD DOOR

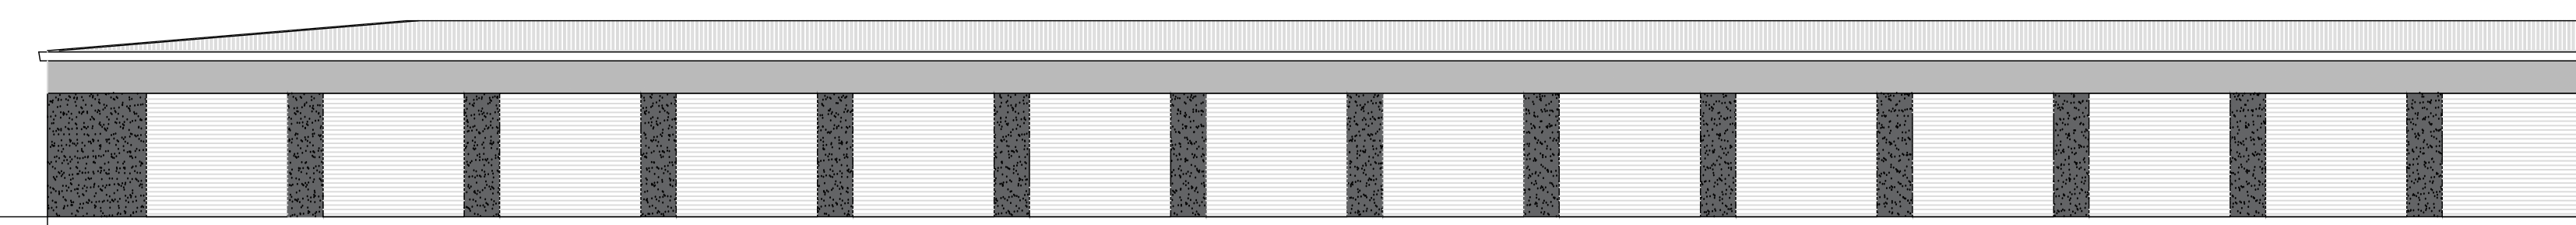


WEST ELEVATION

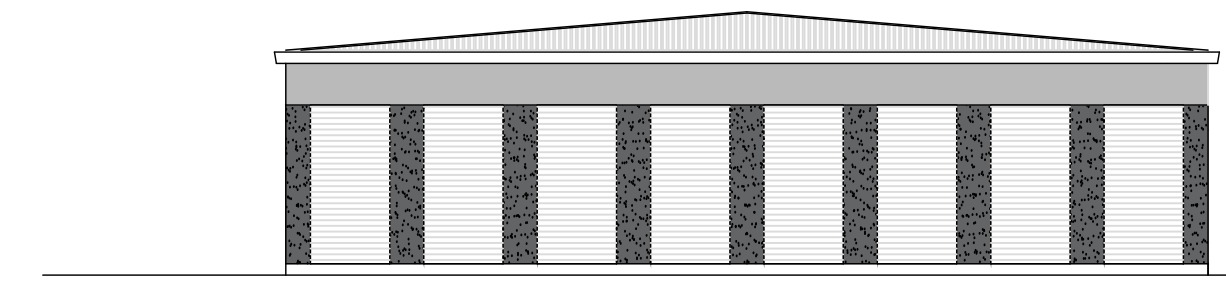


SOUTH ELEVATION

BLDG J

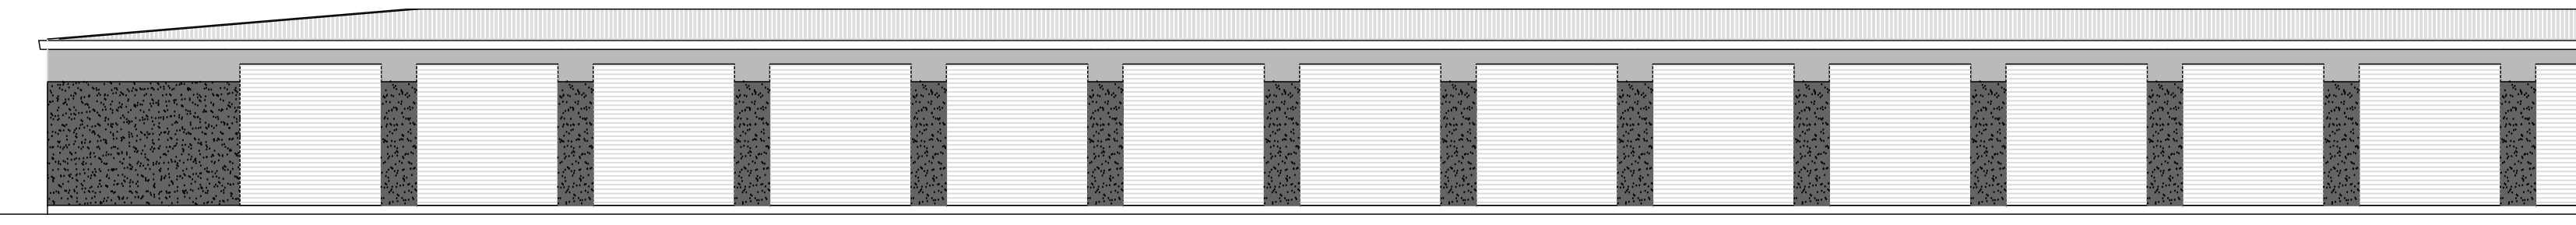

WEST ELEVATION

PREFI. METAL ROOFING
 SMOOTH METAL SIDING
 EMBOSSED METAL SIDING
 COILING OVERHEAD DOOR

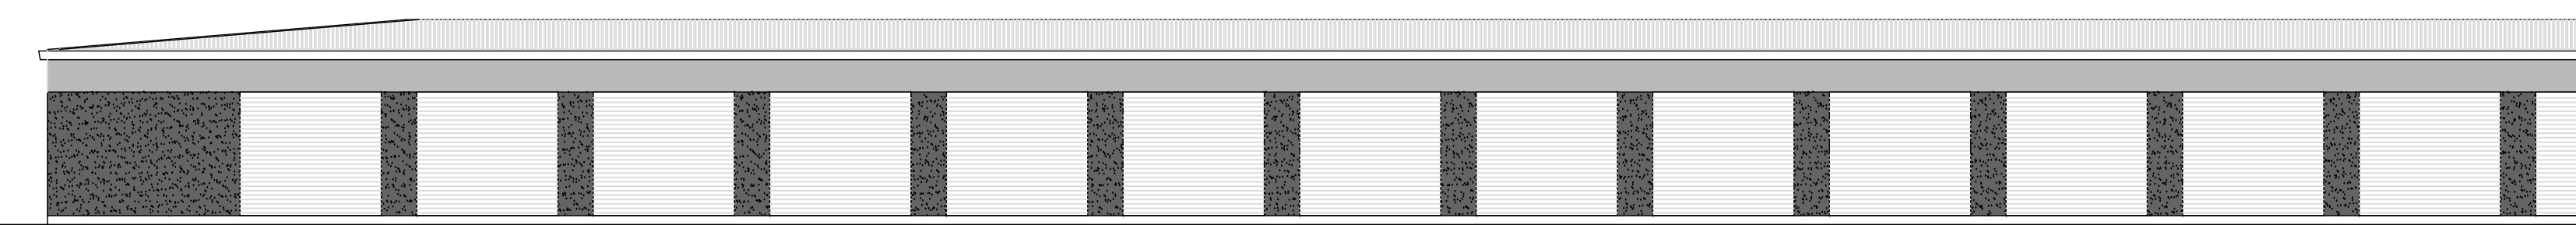

EAST ELEVATION

BRIAN LUEY ARCHITECT INC.
 88 Dunn Street, Suite 302
 Oakville Ontario
 L6J 3C7
 Tel: (905) 845-4382

ONTARIO ASSOCIATION OF ARCHITECTS
 S. FARSHID POURESMAEIL NIAK
 LICENCE 9428

Project Title
JAMES SNOW SELF STORAGE
 SPA No: SP.1635.029/01
 605 BURLOAK DR, OAKVILLE ONTARIO

Sheet Title
BUILDINGS F-J ELEVATIONS

Drawn BDL	Checked
Date JUNE 30 2021	Scale 1:100
Project Number 2738	Sheet Number A-2