


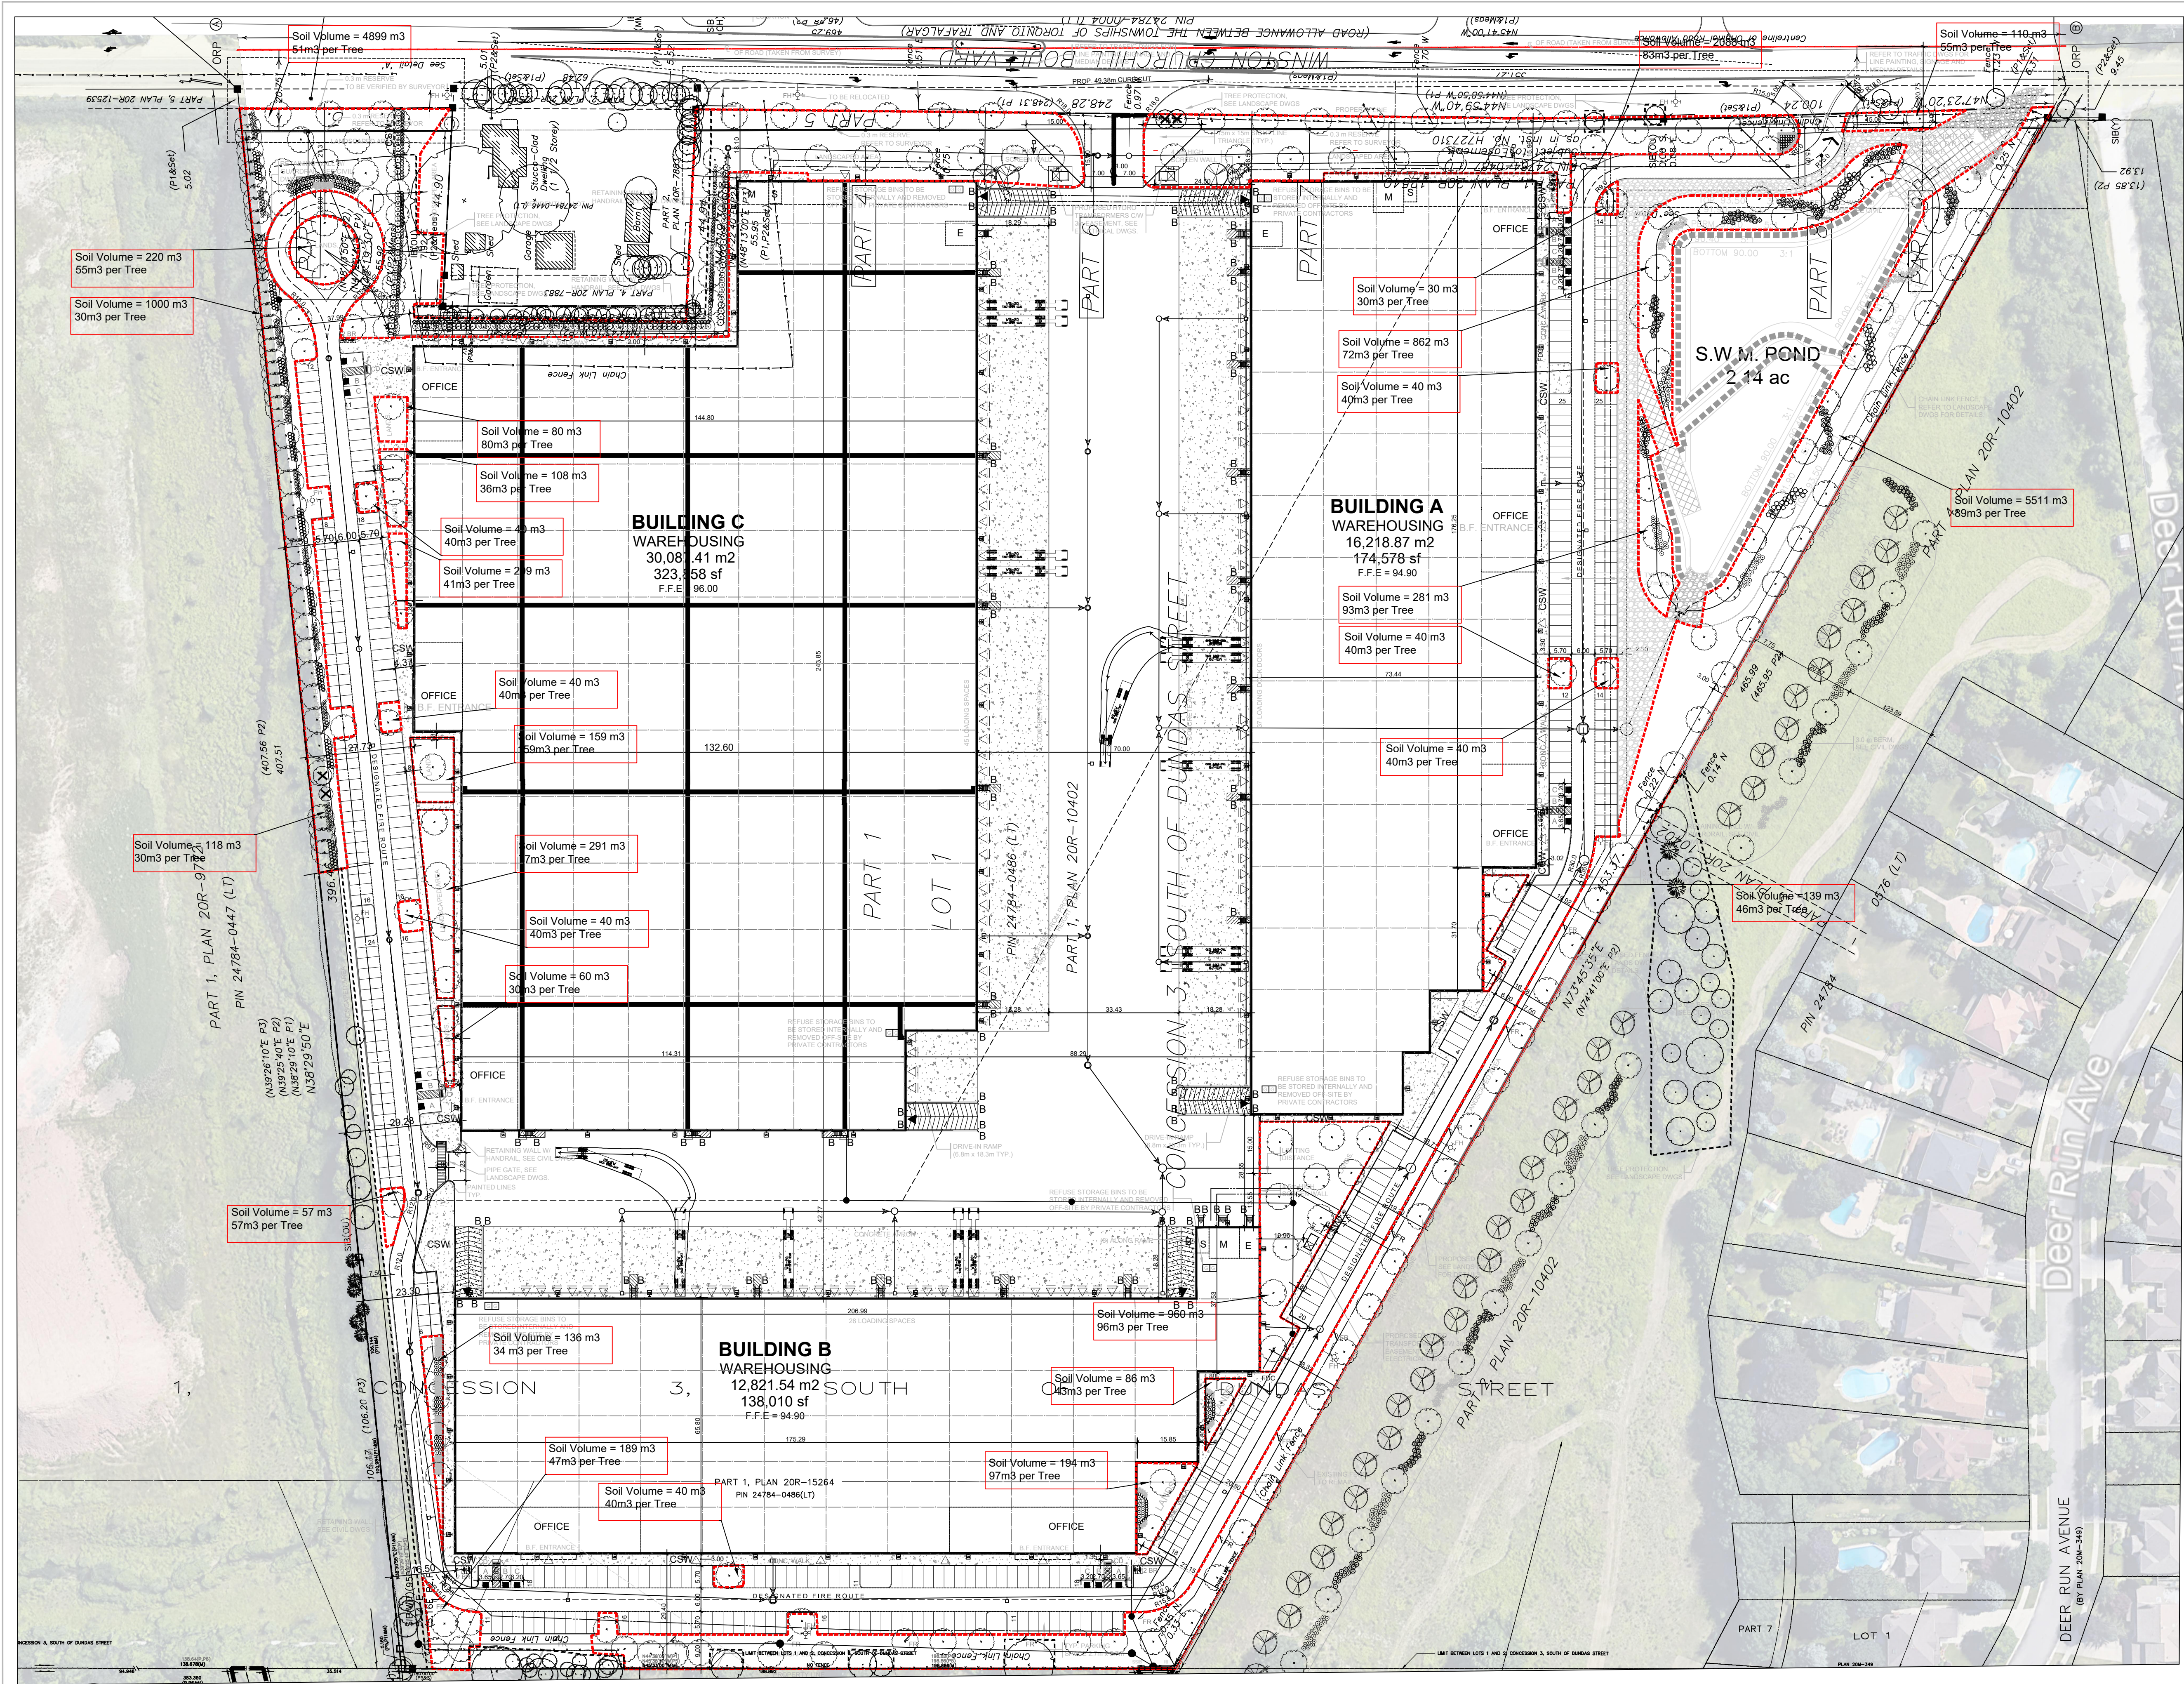

LEGEND

- EXISTING TREES
- PROPOSED DECIDUOUS TREE
- PROPOSED CONTINUOUS SHRUB /PERENNIAL BED
- SOIL VOLUME AREA
- CSW CONCRETE SIDE WALK (See Detail 7 on L-2)
- 1.2m CHAIN LINK VINYL FENCE

- GENERAL NOTES**
- Do not scale the drawings. All dimensions are in millimetres unless noted otherwise.
 - This drawing is to be read in conjunction with the overall master plan and engineering drawings prepared by the project engineer, and site plans prepared by the project architect.
 - The contractor shall check and verify all existing and proposed grading and conditions on the project and immediately report any discrepancies to the consultant before proceeding with any work.
 - The contractor is to be aware of all existing and proposed services and utilities. The contractor is responsible for having all underground services and utility lines staked by each agency having jurisdiction prior to commencing work.
 - This drawing is to be used for development approval only. For layout of all work refer to construction drawings.
 - Plant quantities indicated on the plan supersede the quantities from the plant list (report any discrepancies to the landscape architect).
 - Do not leave any holes open overnight.
 - Keep area outside construction zone clean and useable by others at all times. Contractor shall thoroughly clean areas surrounding the construction zone at the end of each work day.
 - Contractor to make good any and all damages outside of the development area that may occur as a result of construction at no extra cost.
 - This drawing is Copyright MHBC 2023.

8	September 1, 2023	Issued for SPA	PD
7	June 16, 2022	Issued for SPA	PD
6	November 18, 2021	Issued for SPA	PD
5	September 03, 2021	Issued for Review	CC
4	August 20, 2021	Issued for Review	CC
3	March 01, 2021	Issued for SPA	CC
2	July 12, 2019	Issued for SPA	PD
1	November 29, 2018	Issued for Review	PD
REVISION NO.	DATE	ISSUED / REVISION	BY

PLANNING URBAN DESIGN & LANDSCAPE ARCHITECTURE

230-7050 WESTON ROAD WOODBRIDGE, ON, L4L 6G7 | P: 905 761 5588 F: 905 761 5589 | WWW.MHBCPLAN.COM

ISSUED FOR SPA ONLY NOT FOR CONSTRUCTION All drawings and specifications are instruments of service and will remain the property of MHBC Planning and must be returned at the completion of the work. This drawing shall not be used for construction purposes unless the drawings are marked 'Issued for Construction' and the professional seal is signed and dated by the landscape architect. PROJECT 560 Winston Churchill Blvd. TOWN OF OAKVILLE, ON	DATE NOVEMBER 2018
	DRAWN BY P.D
	PLAN SCALE 1:800
	FILE NO. Y593BD
	CHECKED BY G.C.
OTHER	
FILE NAME SOIL VOLUME PLAN	DWG NO. L-4
SOURCE N:\1993\BD - 560 Winston Churchill Blvd, Oakville\Landscape\8_August_31_2023\Y593BD - Landscape Plan - 09-01-2023.dwg	