





1 SOUTH ELEVATION

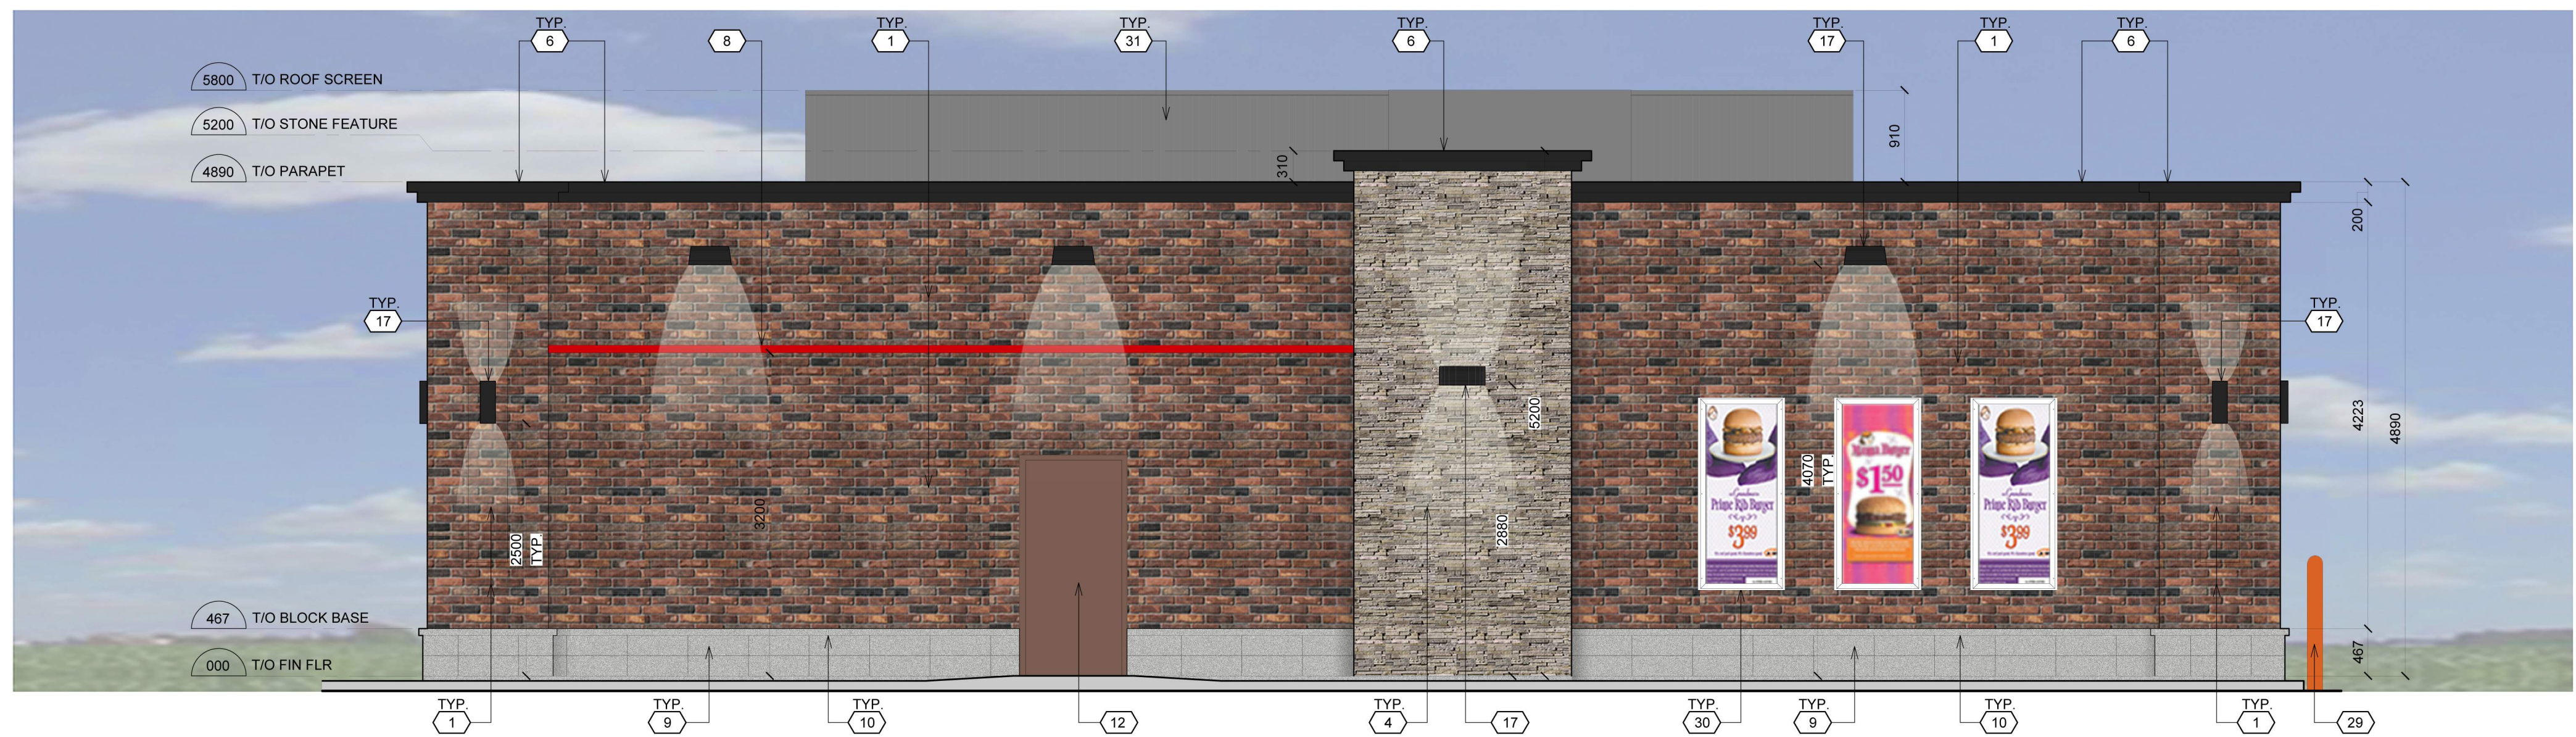

2 NORTH ELEVATION

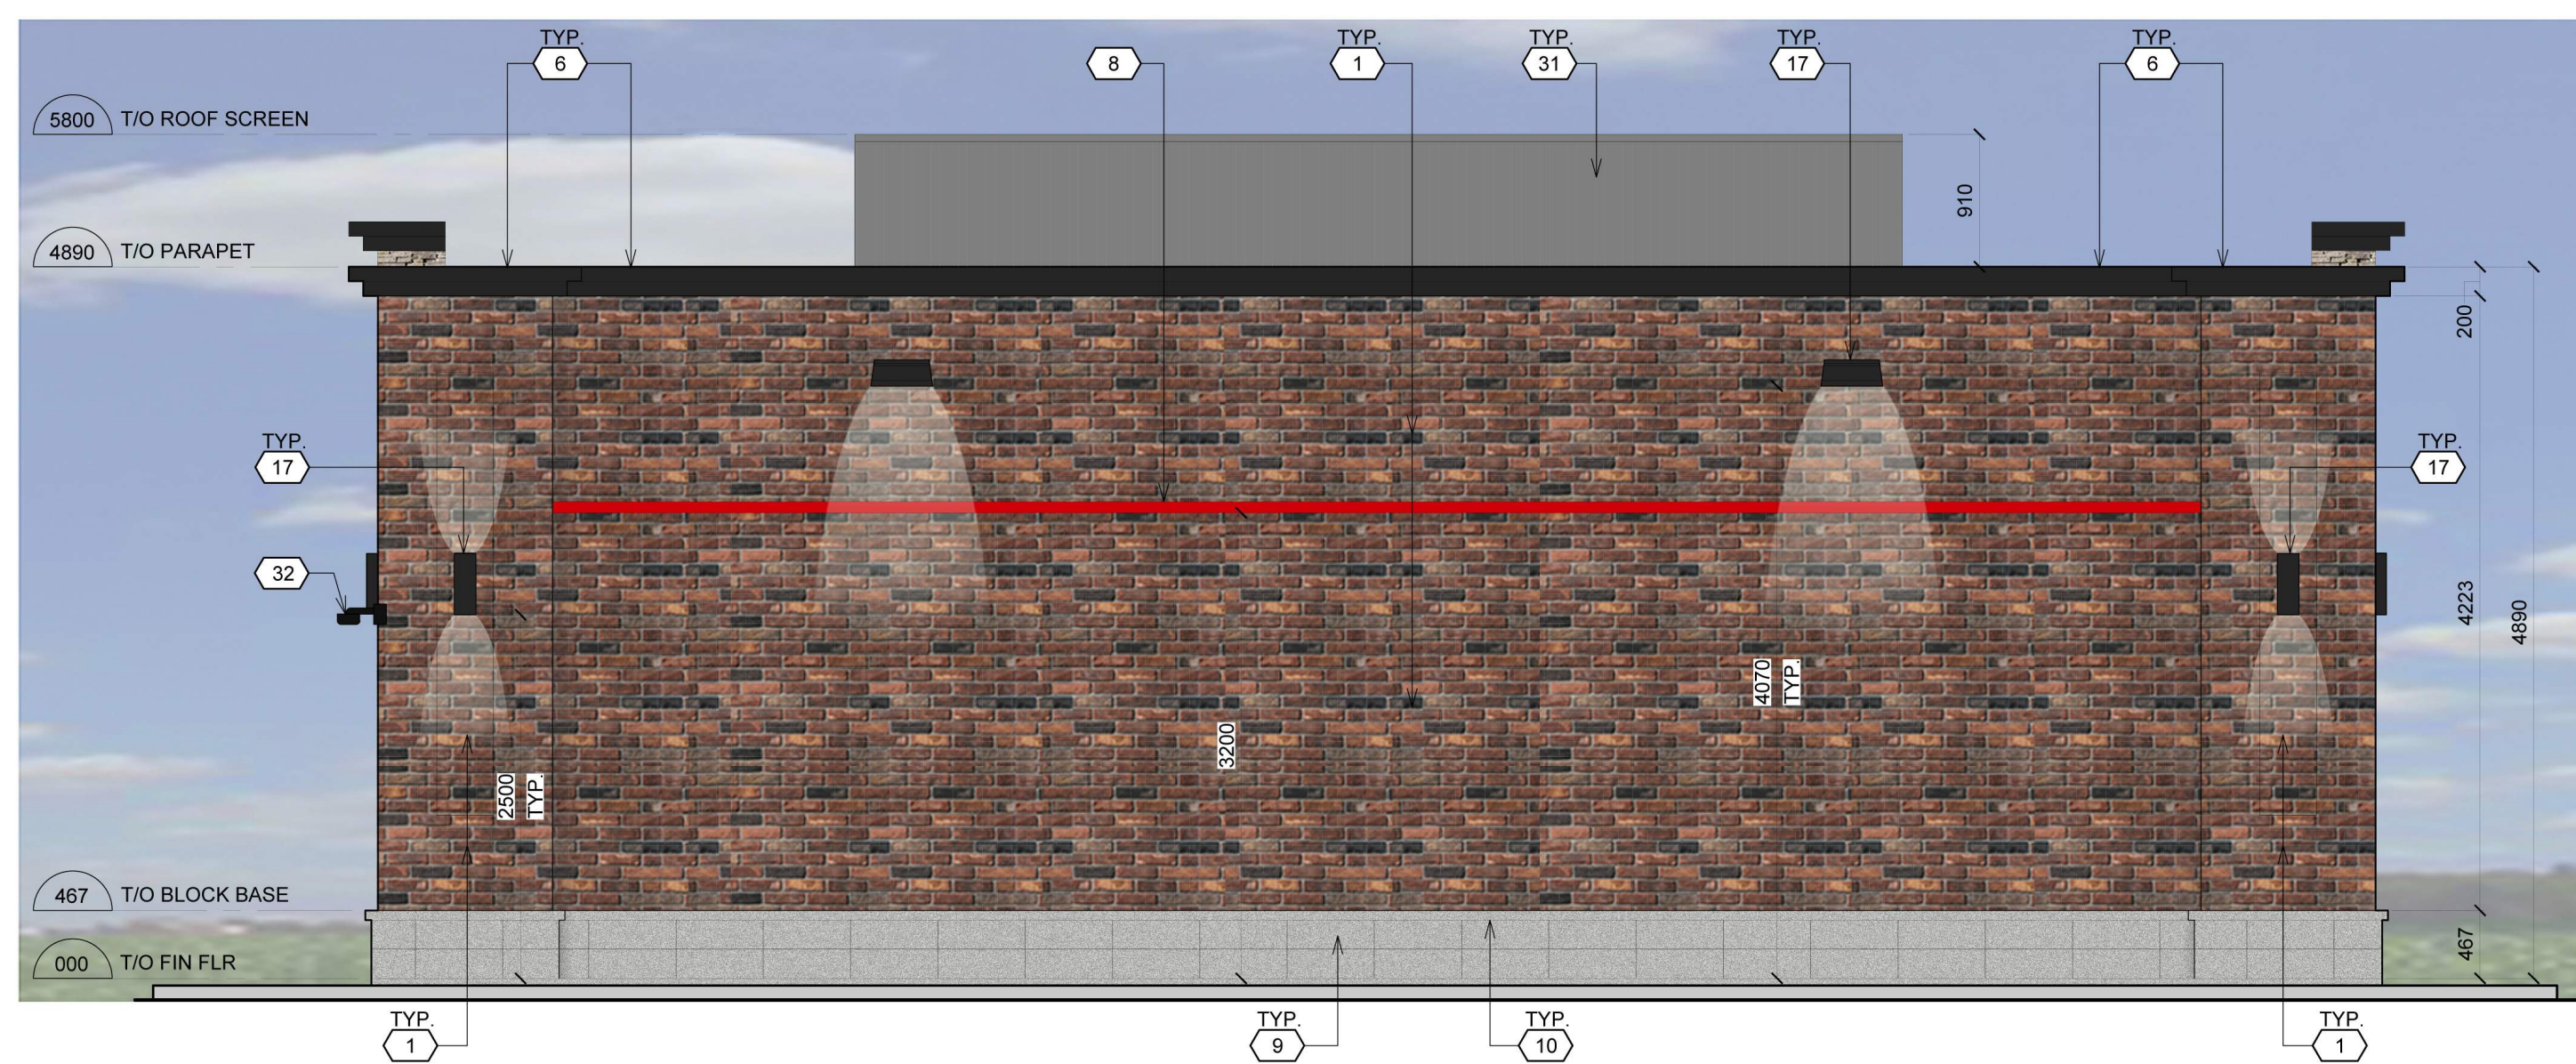

3 EAST ELEVATION



4 WEST ELEVATION

NO.	PRODUCT	SPECIFICATION & COLOUR
1	BRICK VENEER	BORAL BRICK : SMOKY MOUNTAIN SIZE : EXCEL 3.9 (257mm L x 79mm H x 89mm D)
4	CULTURED STONE WALL FINISH	PRO-FIT ALPINE LEDGESTONE COL. PHEASANT 420117
6	METAL CORNICE (PARAPET)	COLOUR TO MATCH : MATTE BLACK
7	ILLUMINATED LED RED LEAF BAND	75mm CONTINUOUS ILLUMINATED LED RED BAND
8	NON-ILLUMINATED LED RED BAND	75mm CONTINUOUS NON-ILLUMINATED LED RED BAND
9	ARCHITECTURAL BLOCK	PERMACON - COLOUR : UNIVERSAL GREY (ROCART FINISH) SIZE: 600mm x 90mm x 190mm H RUNNING BOND APPLICATION
10	ARCHITECTURAL SILL CAP	BEVELLED SILL (NOBLE ARCHITECTURAL SERIES) COLOUR TO MATCH (9)
12	HOLLOW METAL DOOR & FRAME	PAINT COLOUR TO MATCH (1)
14	WINDOW FRAMING	COLOUR : CLEAR ANODIZED
15	ENTRANCE DOOR FRAMING	COLOUR : BLACK ANODIZED
16	THERMAL PANE GLASS	DOUBLE GLAZED
17	EXTERIOR LIGHT FIXTURE	LED LIGHT FIXTURE, FIXTURE COLOUR : BLACK
18	DRIVE THRU WINDOW (A&W)	COLOUR : CLEAR ANODIZED
19	SPANDREL GLASS	PPG EXTRUSION COATINGS: DURANAR COATINGS - UC43352 COLONIAL GRAY
20	INTERNALLY ILLUMINATED SIGNAGE	
21	NON-ILLUMINATED SIGNAGE	
22	A&W ILLUMINATED LIGHT BAND	COLOUR : A&W ORANGE
23	A&W VINYL WINDOW GRAPHIC	
24	A&W 'DRIVE-THRU / BREAKFAST OPEN' ILLUMINATED SIGN	INTERIOR SUSPENDED
25	ILLUMINATED PETRO-POINTS SIGN	INTERIOR SUSPENDED
26	A&W 'BURGER FAMILY' DECAL	WALL MOUNTED DECAL, COLOUR : BLACK
27	INSULATED PANEL	COLOUR : CLEAR ANODIZED
28	SECURITY DRAWER	COLOUR : SILVER ALUMINIUM
29	CONC. FILLED BOLLARD	COLOUR : A&W ORANGE
30	A&W POSTER SNAP FRAME	
31	METAL CLAD ROOF SCREEN	PAINT COLOUR TO MATCH (1)
32	PASS-THRU 360 CAMERA	

5 EXTERIOR FINISH SCHEDULE

REVISION TABLE		
REV.	DESCRIPTION	DRAWN / APP'D / DATE

ISSUE TABLE		
TO CITY	FOR ISSUED FOR SITE PLAN APPROVAL	DATE
		30 JUL 20

METRIC
ALL DIMENSIONS ARE IN MILLIMETRES U.N.O. CONTRACTOR TO CHECK/VERIFY ALL DIMENSIONS PRIOR TO COMMENCEMENT OF WORK. ALL DISCREPANCIES TO BE REPORTED TO THE PROJECT DESIGNER. DO NOT SCALE DRAWINGS.

CONSULTANT:

 TORONTO • VANCOUVER • DELRARD
 2660 Sherwood Heights Dr. Suite 200, Oakville, Ontario, L4J 7Y8
 www.kiparchitect.com
 (905)337-9800 fax (905)337-1986

A Suncor Energy Business

DRAWING TITLE:
EXTERIOR ELEVATIONS

PROJECT:
 NEIGHBOURS N2500AW
 1123 DORVAL DRIVE
 OAKVILLE, ONTARIO

DRAWN BY: CL
 DRAWING SCALE: AS NOTED
 DATE DRAWN: JUL 2020
 CHECKED BY:
 APPROVED BY:

DWG No./OUTLET No.
33755
 A2