


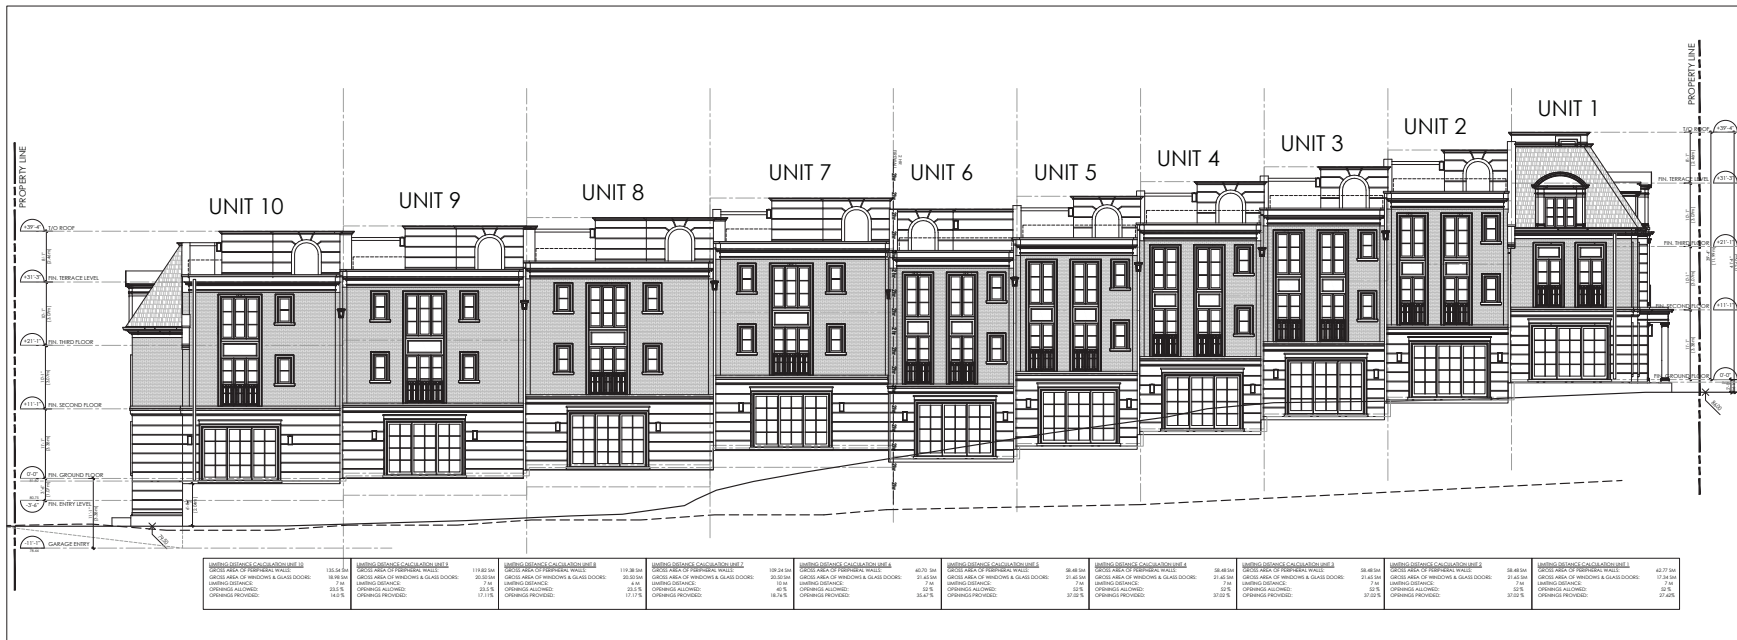

1 FRONT ELEVATION
SCALE: 1/8" = 1'-0"



2 REAR ELEVATION
SCALE: 1/8" = 1'-0"

The Architect is not responsible for the accuracy of survey, structural, mechanical, electrical, etc. engineering information shown on the drawing. Refer to the appropriate engineering drawings before proceeding with work.

Contractor shall check all dimensions on the work and report any discrepancy to the Architect before proceeding. Contractor must conform to all applicable Codes and Requirements of Authorities having Jurisdiction.

All drawings, specifications and related documents are the copyright property of the Architect and must be returned upon request. Reproduction of drawings, specifications and related documents in part or whole is forbidden without the Architect's permission.

This drawing is not to be scaled.

This drawing is not to be used for construction unless signed by the Architect.

Issued for Construction
Signature: _____
Date: _____

No.	Revision	Date

No.	Revision	Date
01	S.P.A. RE-SUBMISSION	09/07/25
02	P.L.A.N. REVIEW	04/12/24
03	S.P.A. RE-SUBMISSION	30/08/24
04	S.P.A. RE-SUBMISSION	12/05/23
05	S.P.A. SUBMISSION	11/15/23
06	S.P.A. SUBMISSION	17/04/22
07	Issued for	Scale: 1/8" = 1'-0"

Drawing Title
FRONT & REAR ELEVATIONS


Project
ROSEVILLE PROPERTIES INC.
ROBINSON STREET
OAKVILLE, ONTARIO

RICHARD WENGLE
ARCHITECT INC.
102 Avenue Road
Toronto, Ontario M5H 2H3
T: (416) 787-7878 / (416) 787-6035
e-mail: rich@rwengle.ca




Scale: AS SHOWN
Drawn by: JENY
Checked by: RW
Project No.: 2001

A3.1

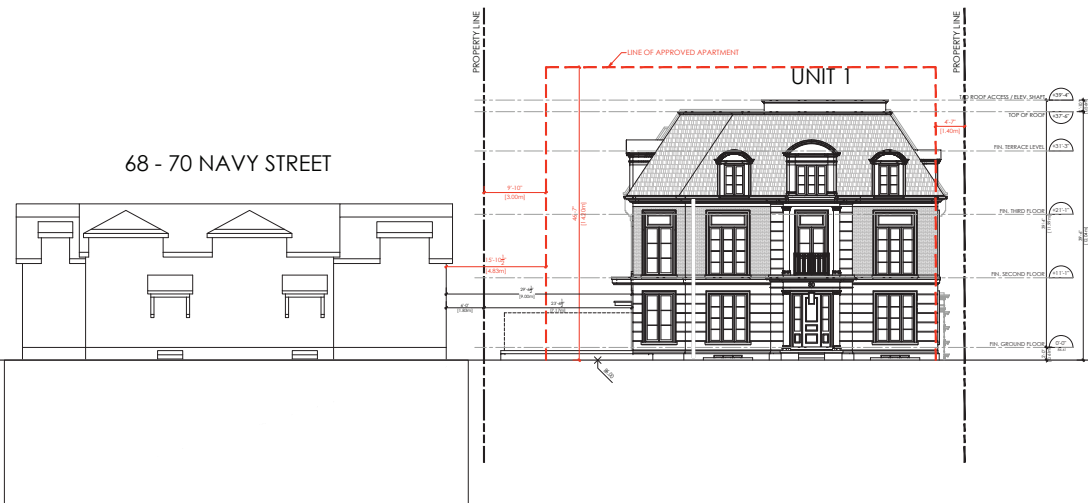

1 EAST ELEVATION
SCALE: 1/8" = 1'-0"

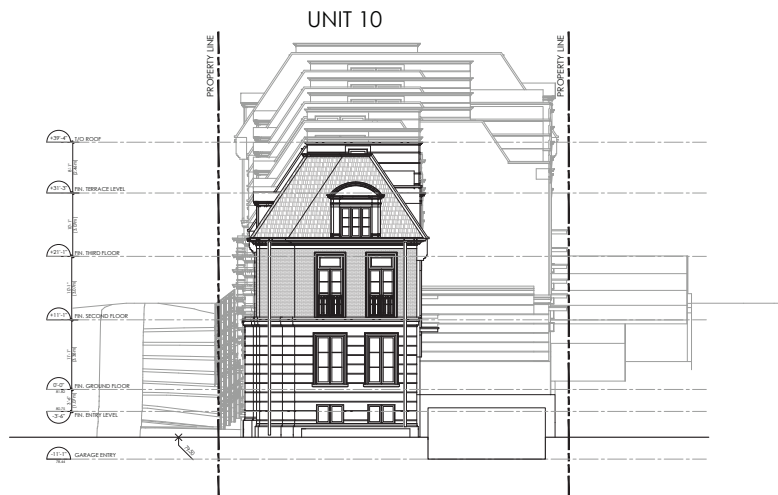

2 WEST ELEVATION
SCALE: 1/8" = 1'-0"

The Architect is not responsible for the accuracy of survey, structural, mechanical, electrical, etc. engineering information shown on the drawing. Refer to the appropriate engineering drawings before proceeding with work.

Contractor shall check all dimensions on the work and report any discrepancy to the Architect before proceeding. Contractor must conform to all applicable Codes and Requirements of Authorities having Jurisdiction.

All drawings, specifications and related documents are the copyright property of the Architect and must be returned upon request. Reproduction of drawings, specifications and related documents in part or whole is forbidden without the Architect's permission.

This drawing is not to be scaled. This drawing is not to be used for construction unless signed by the Architect.

Issued for Construction
Signature: _____
Date: _____

No.	Revision	Date
01	SPR RE-SUBMISSION	09/07/25
02	PLAN REVIEW	04/12/24
03	SPR RE-SUBMISSION	30/08/24
04	SPR RE-SUBMISSION	12/05/23
05	SPR SUBMISSION	11/15/23
06	ZBA SUBMISSION	17/04/22
07	Issued for	Date: 04/01/22

Drawing Title
SIDE ELEVATIONS

Project
ROSEVILLE PROPERTIES INC.
ROBINSON STREET
OAKVILLE, ONTARIO

RICHARD WENGLE
ARCHITECT INC.
102 Avenue Road
Toronto, Ontario M5R 2N3
T: (416) 787-7878 F: (416) 787-6835
e-mail: rick@rwengle.ca

Scale: AS SHOWN
Drawn by: JENY
Checked by: RW
Project No.: 2001



A3.2