


OWNERS INFORMATION:

No.	ISSUED	DATE
1	ISSUED FOR CLIENT REVIEW	JULY 7, 2021
2	ISSUED FOR SPA	JULY 21, 2021
3	RE-SSSUED FOR SPA	NOV. 5, 2021

No.	REVISION	DATE

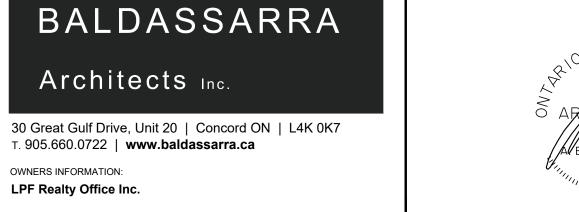





ate- Oakville	Site Plan Buildings A & E
	Buildings A & E

DRAWN BY: CHECKED: SCALE: **JUNE 2021** 1:750 PROJECT No.

Oakville, ON

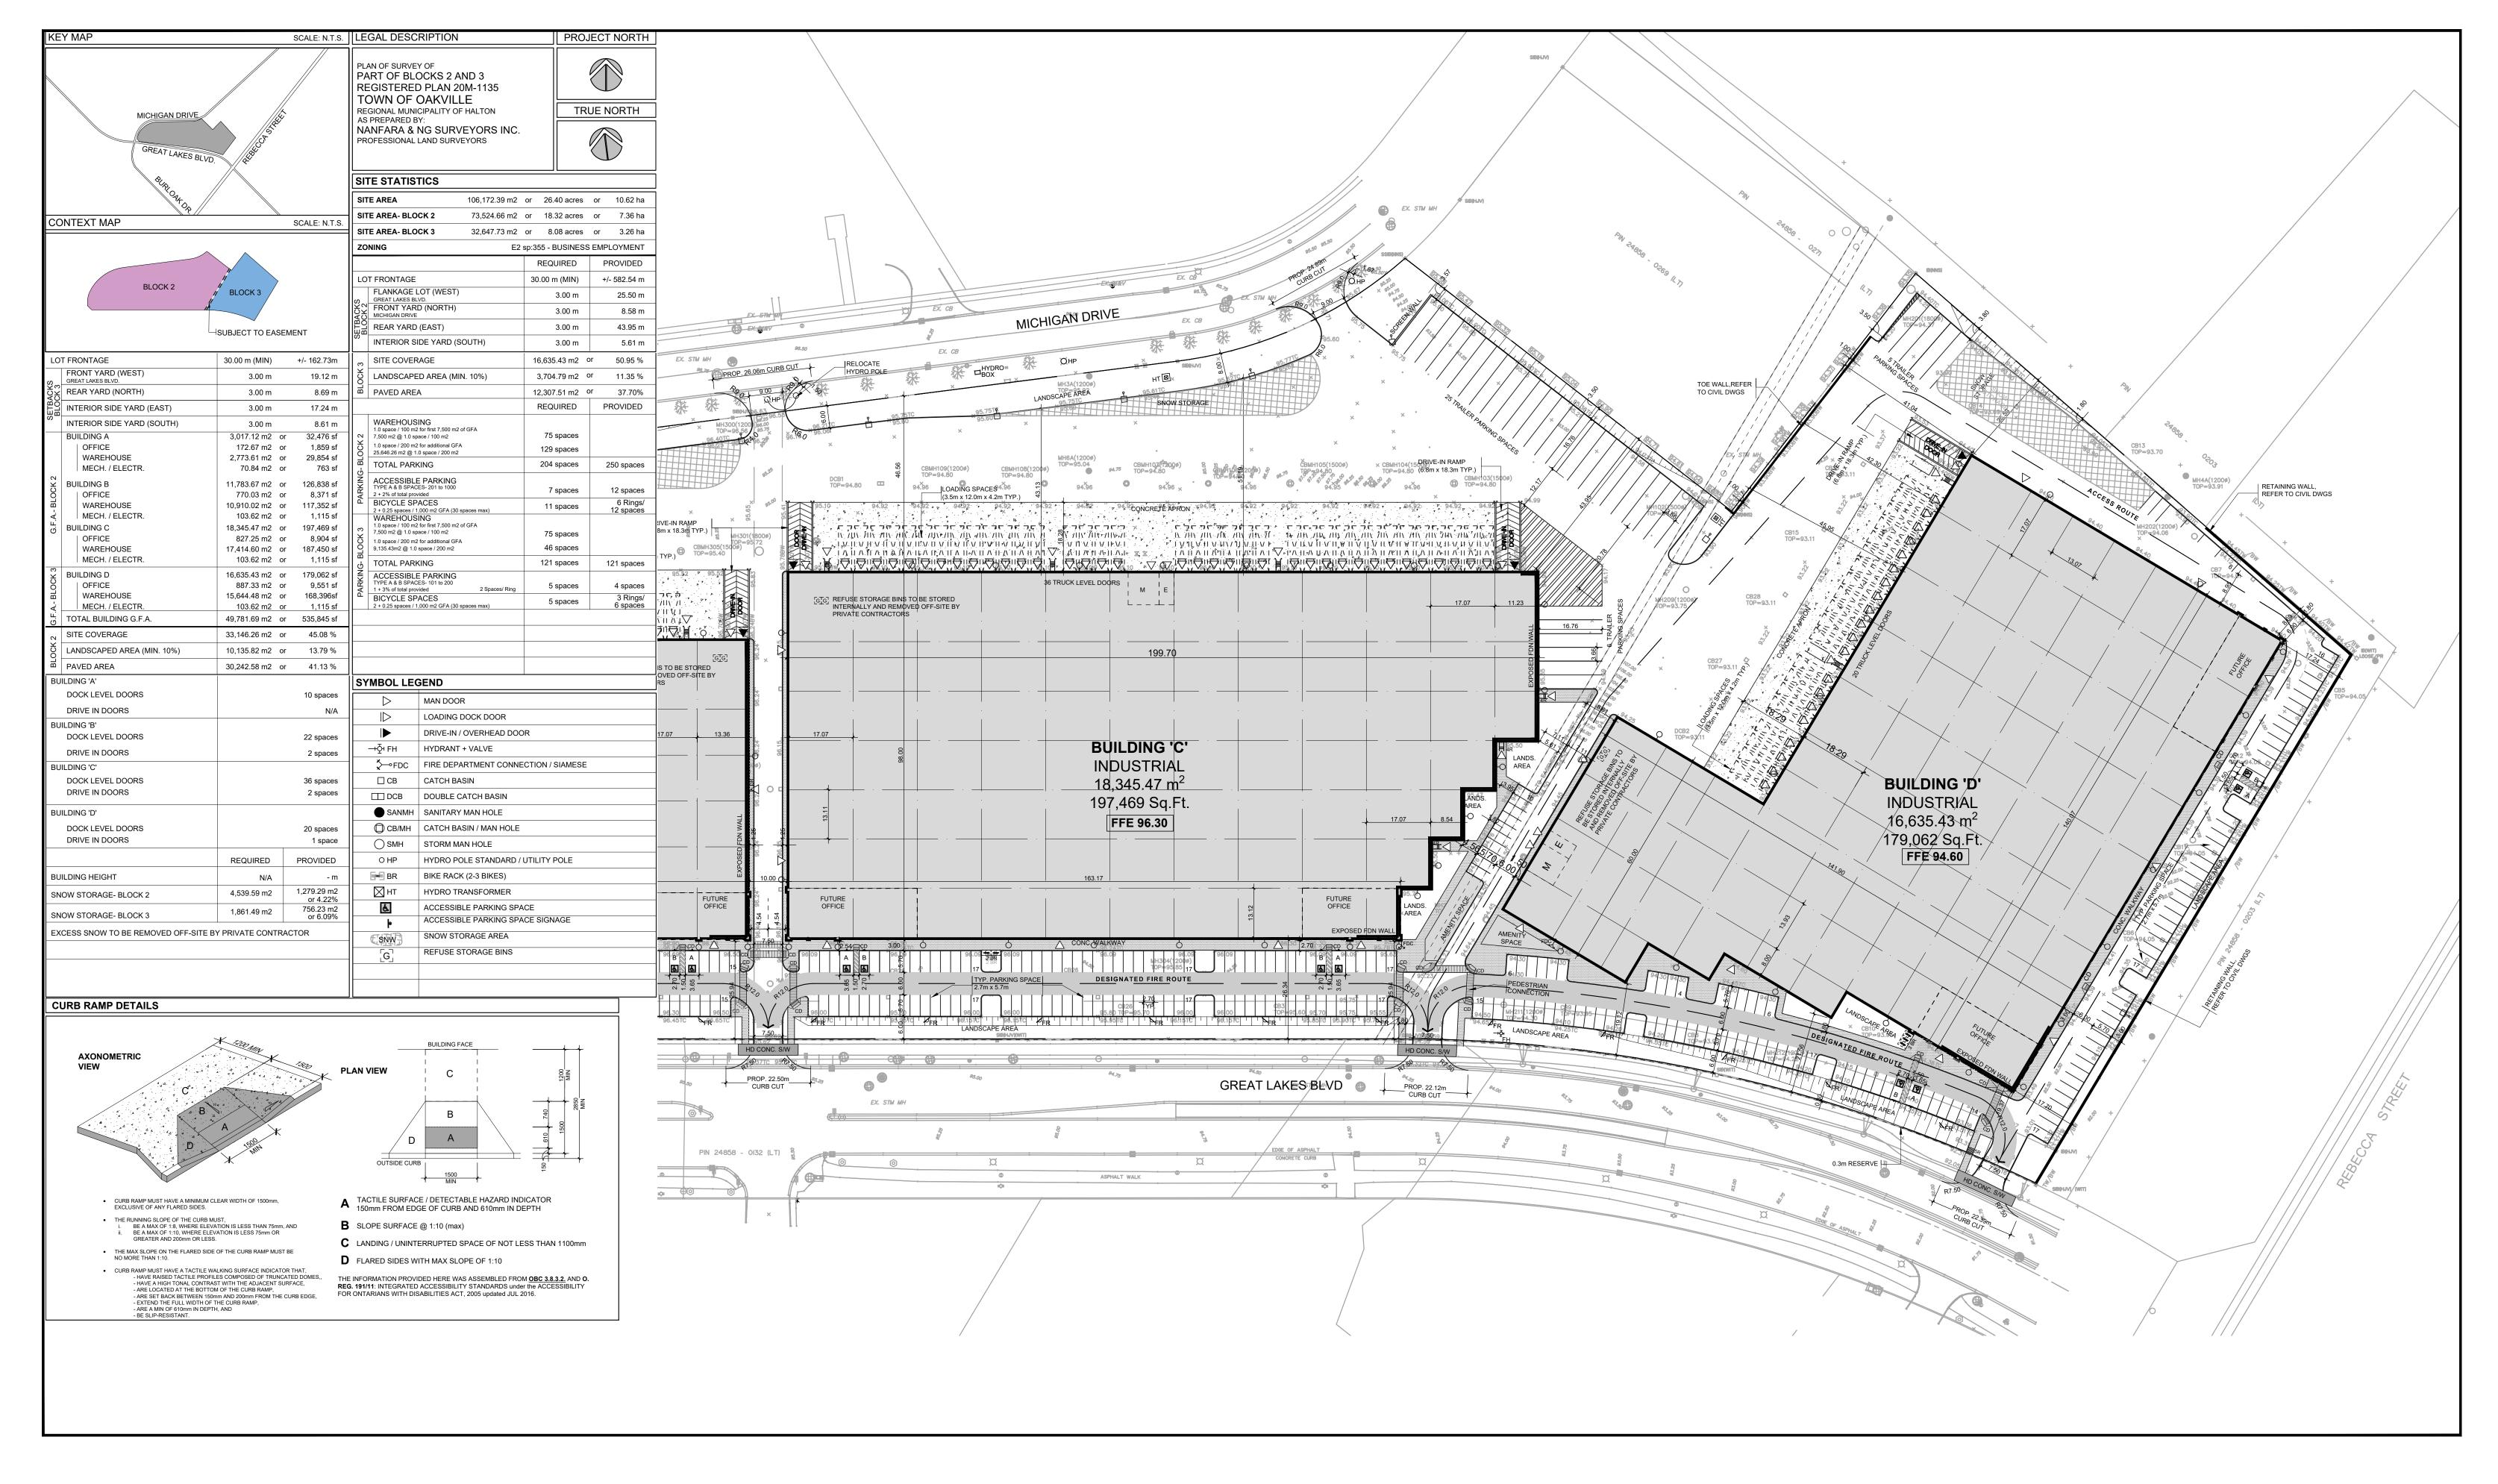

No.	ISSUED	DATE
1	ISSUED FOR CLIENT REVIEW	JULY 7, 2021
2	ISSUED FOR SPA	JULY 21, 2021
3	RE-SSSUED FOR SPA	NOV. 5, 2021

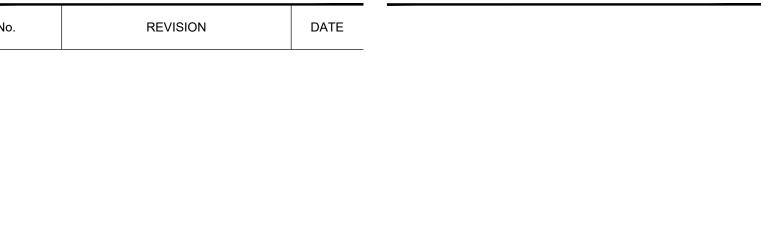





Fengate- Oakville

Site Plan Buildings C & D

 DATE:
 DRAWN BY:
 CHECKED:
 SCALE:

 JUNE 2021
 HP
 1:750

 PROJECT No.
 DRAWING No.

Oakville, ON

1009 **A-1.2**