



1 HOTEL NORTH ELEVATION

SCALE: 1/8" = 1'-0"



SCALE

OAKVILLE EAST EXTERIOR FINISHES

HOTEL FINISHES


- H1** HARDIPANELS C/W REVEALS 'PEARL GRAY'
- H2** HARDIPANELS C/W REVEALS 'AGED PEWTER'
- H3** BRICK VENEER SYSTEM - RUNNING BOND COLOR: 'LIGHT BROWN'
- H4** BRICK VENEER SYSTEM - RUNNING BOND COLOR: 'IRONSTONE' MD 2140
- H5** CLEAR GLASS WINDOW IN BLACK ALUMINUM FRAME
- H6** CLEAR GLAZED DOOR IN BLACK ALUM FRAME
- H7** DOWN LIGHT "TO CONFORM WITH 'DARK NIGHT SKY' REQUIREMENTS"
- H8** ILLUMINATED SIGNAGE
- H9** A/C UNIT OR EXHAUST COVERS PAINTED TO MATCH SURROUNDING WALL
- H10** DOOR PAINTED TO MATCH SURROUNDING WALL
- H11** PAINTED HARDIPANELS C/W REVEALS BENJAMIN MOORE BLACK JACK 2133-20

- H12** METAL CAP FLASHING PAINTED COLOR TO MATCH SURROUNDING WALL
- H13** SANDBLASTED CONCRETE FINISH
- H14** 'C' CHANNEL AWNING PAINTED 'BLACK JACK' 2133-20
- H15** LUXLAP V-GROOVE STEEL WOODGRAIN PATTERN COLOR: 'SUEDE' OR EQUIVALENT
- H16** 1.8M HT. BLACK CHAIN LINK FENCE WITH VINYL STRIPS ADDED FOR SCREENING - (SEE L200)
- H17** LOCK BLOCK RETAINING WALL - (SEE ENG. DWGS)

RESTAURANT FINISHES

- M1** FEATURE ENTRY METAL DOOR ON PIVOTING HARDWARE
- M2** METAL PANEL CLADDING COLOR: 'REGAL WHITE'
- M3** WOOD GRAIN PATTERN METAL SIDING COLOR: '140601-716 LIGHT CHERRY' OR EQUIVALENT
- M4** 'CLOUD GRAY' TINTED GLAZING IN BLACK POWDER-COATED ALUMINUM WINDOW FRAMES
- M5** SURFACE MOUNTED UP LIGHT
- M6** DECORATIVE OUTDOOR RAILING COLOR: 'BLACK'
- M7** MULTI-SLIDE GLASS WALL SYSTEM WITH BLACK POWDER COATED ALUMINUM FRAMEWORK
- M8** "STARLIGHT" FIXTURE
- M9** SANDBLASTED CONCRETE FINISH
- M10** 'C' CHANNEL AWNING PAINTED 'BLACK JACK' 2133-20
- M11** STEEL CHANNEL SECTION PAINTED 'BLACK JACK' 2133-20

The drawings and design are and shall at all times remain the property of Pacific Coast Architecture Inc. and cannot be used or reproduced in any manner without written consent. Written dimensions shall have precedence over scaled dimensions. Contractors shall verify and shall be responsible for dimensions and conditions in the field and the Architect shall be relieved of any variation from the dimensions and conditions on shown in this drawing.

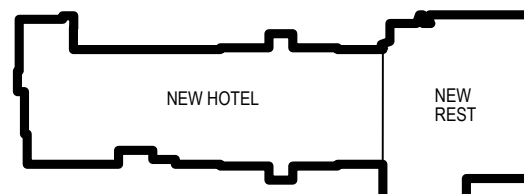

KEY PLAN

PROJECT
NORTH



3	REVISED PER CITY COMMENTS	03.28.2025
2	ISSUED FOR SITE PLAN PREAPPLICATION	-
1	ISSUED FOR PRE-CONSULTATION	08.23.2023
No.	Revision/Issue	Date

Pacific Coast
Architecture Inc.
501- 3292 Production Way
Burnaby, B.C.
Canada V5A 3K3
office 604-349-6515

PROPOSED SIGNATURE HOTEL
SHERWOOD HEIGHTS DRIVE
OAKVILLE EAST ONTARIO



HOTEL WEST ELEVATION

Scale 1/8" = 1'-0"
Date Feb 06, 2025
Drawn J.M, K.S
Checked S.H

DP-2.01

R2

The drawings and design are and shall at all times remain the property of Pacific Coast Architecture Inc. and cannot be used or reproduced in any manner without written consent. Written dimensions shall have precedence over scaled dimensions. Contractors shall verify and shall be responsible for dimensions and conditions in the field and the Architect shall be relieved of any variation from the dimensions and conditions on those in this drawing.

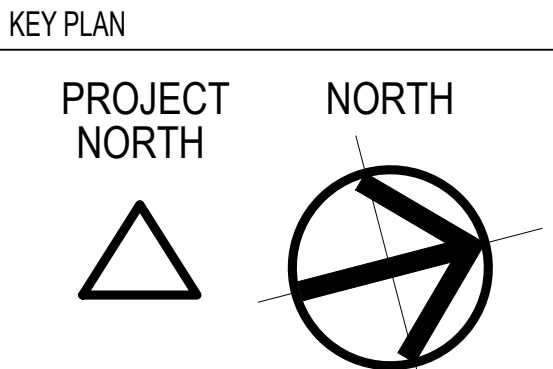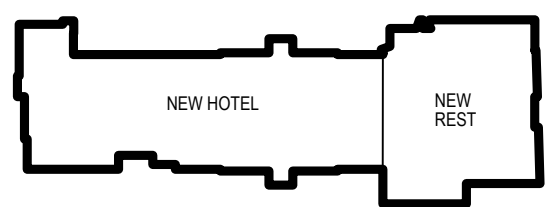


3	REVISED PER CITY COMMENTS	03.28.2025
2	ISSUED FOR SITE PLAN PREAPPLICATION	-
1	ISSUED FOR PRE-CONSULTATION	08.23.2023
No.	Revision/Issue	Date
		mm.dd.yyyy

Pacific Coast
Architecture Inc.
501- 3292 Production Way
Burnaby, B.C.
Canada V5A 3K3
office 604-349-6515

PROPOSED SIGNATURE HOTEL
SHERWOOD HEIGHTS DRIVE
OAKVILLE EAST ONTARIO




HOTEL EAST ELEVATION	
Scale	1/8" = 1'-0"
Date	Feb 06, 2025
Drawn	J.M, K.S
Checked	S.H
	R2

DP-2.02

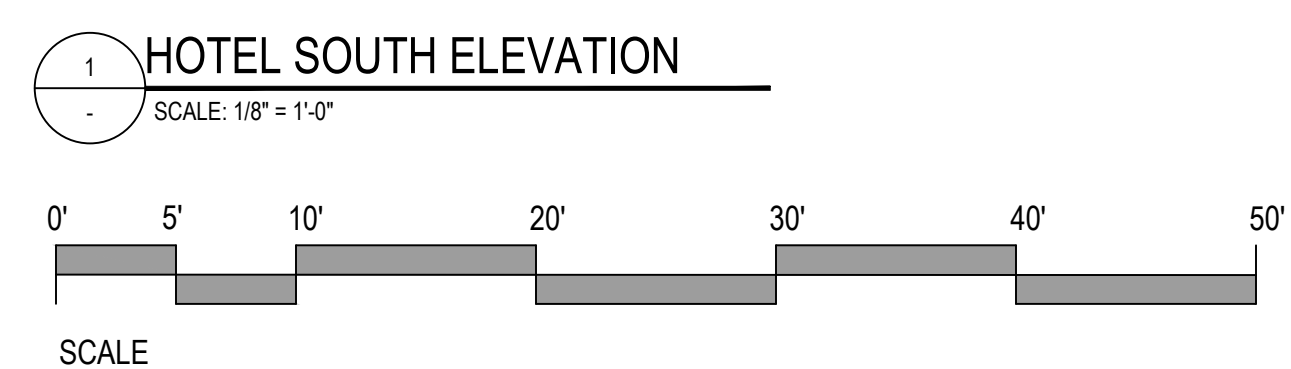

OAKVILLE EAST EXTERIOR FINISHES		
HOTEL FINISHES		RESTAURANT FINISHES
H1 HARDIPANELS C/W REVEALS 'PEARL GRAY'	H12 METAL CAP FLASHING PAINTED COLOR TO MATCH SURROUNDING WALL	M1 FEATURE ENTRY METAL DOOR ON PIVOTING HARDWARE
H2 HARDIPANELS C/W REVEALS 'AGED PEWTER'	H13 SANDBLASTED CONCRETE FINISH	M2 METAL PANEL CLADDING COLOR: "REGAL WHITE"
H3 BRICK VENEER SYSTEM - RUNNING BOND COLOR: "LIGHT BROWN"	H14 'C' CHANNEL AWNING PAINTED "BLACK JACK" 2133-20	M3 WOOD GRAIN PATTERN METAL SIDING COLOR: "140601-716 LIGHT CHERRY" OR EQUIVALENT
H4 BRICK VENEER SYSTEM - RUNNING BOND COLOR: "IRONSTONE" MD 2140	H15 LUXLAP V-GROOVE STEEL WOODGRAIN PATTERN COLOR "SUEDE" OR EQUIVALENT	M4 "CLOUD GRAY" TINTED GLAZING IN BLACK POWDER-COATED ALUMINUM WINDOW FRAMES
H5 CLEAR GLASS WINDOW IN BLACK ALUMINUM FRAME	H16 1.8M HT. BLACK CHAIN LINK FENCE WITH VINYL STRIPS ADDED FOR SCREENING - (SEE L200)	M5 SURFACE MOUNTED UP LIGHT
H6 CLEAR GLAZED DOOR IN BLACK ALUM FRAME	H17 LOCK BLOCK RETAINING WALL - (SEE ENG. DWGS)	M6 DECORATIVE OUTDOOR RAILING COLOR: "BLACK"
H7 DOWN LIGHT "TO CONFORM WITH 'DARK NIGHT SKY' REQUIREMENTS"		M7 MULTI-SLIDE GLASS WALL SYSTEM WITH BLACK POWDER COATED ALUMINUM FRAMEWORK
H8 ILLUMINATED SIGNAGE		M8 "STARLIGHT" FIXTURE
H9 A/C UNIT OR EXHAUST COVERS PAINTED TO MATCH SURROUNDING WALL		M9 SANDBLASTED CONCRETE FINISH
H10 DOOR PAINTED TO MATCH SURROUNDING WALL		M10 'C' CHANNEL AWNING PAINTED "BLACK JACK" 2133-20
H11 PAINTED HARDIPANELS C/W REVEALS BENJAMIN MOORE BLACK JACK 2133-20		M11 STEEL CHANNEL SECTION PAINTED "BLACK JACK" 2133-20

The drawings and design are and shall at all times remain the property of Pacific Coast Architecture Inc. and cannot be used or reproduced in any manner without written consent. Written dimensions shall have precedence over scaled dimensions. Contractors shall verify and shall be responsible for dimensions and conditions in the field and the Architect shall be relieved of any variation from the dimensions and conditions as shown in these drawings.

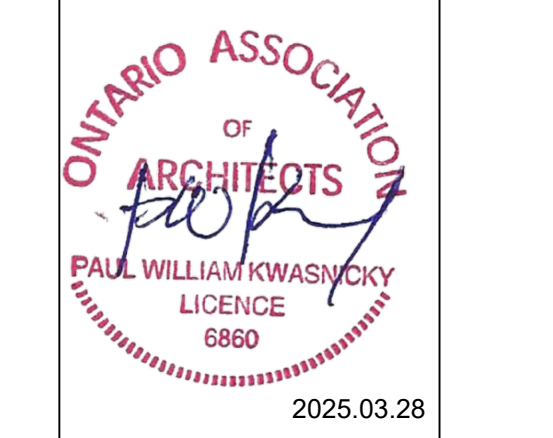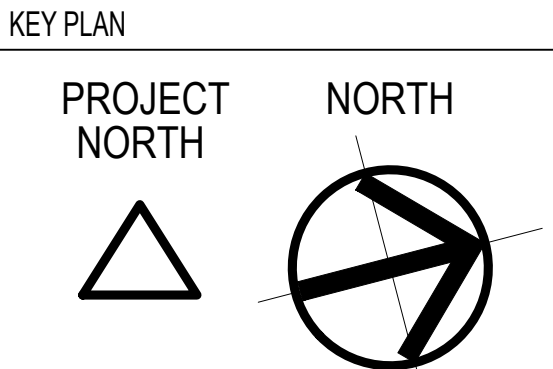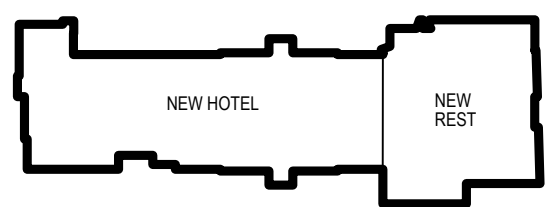

3	REVISED PER CITY COMMENTS	03.28.2025
2	ISSUED FOR SITE PLAN PREAPPLICATION	-
1	ISSUED FOR PRE-CONSULTATION	08.23.2023
No.	Revision/Issue	Date mm.dd.yyyy


Pacific Coast
Architecture Inc.
501-3292 Production Way
Burnaby, B.C.
Canada V5A 3K3
office 604-349-6515

PROPOSED SIGNATURE HOTEL
SHERWOOD HEIGHTS DRIVE
OAKVILLE EAST ONTARIO



HOTEL NORTH & SOUTH ELEVATIONS	
Scale	1/8" = 1'-0"
Date	Feb 06, 2025
Drawn	J.M, K.S
Checked	S.H

DP-2.03

R2

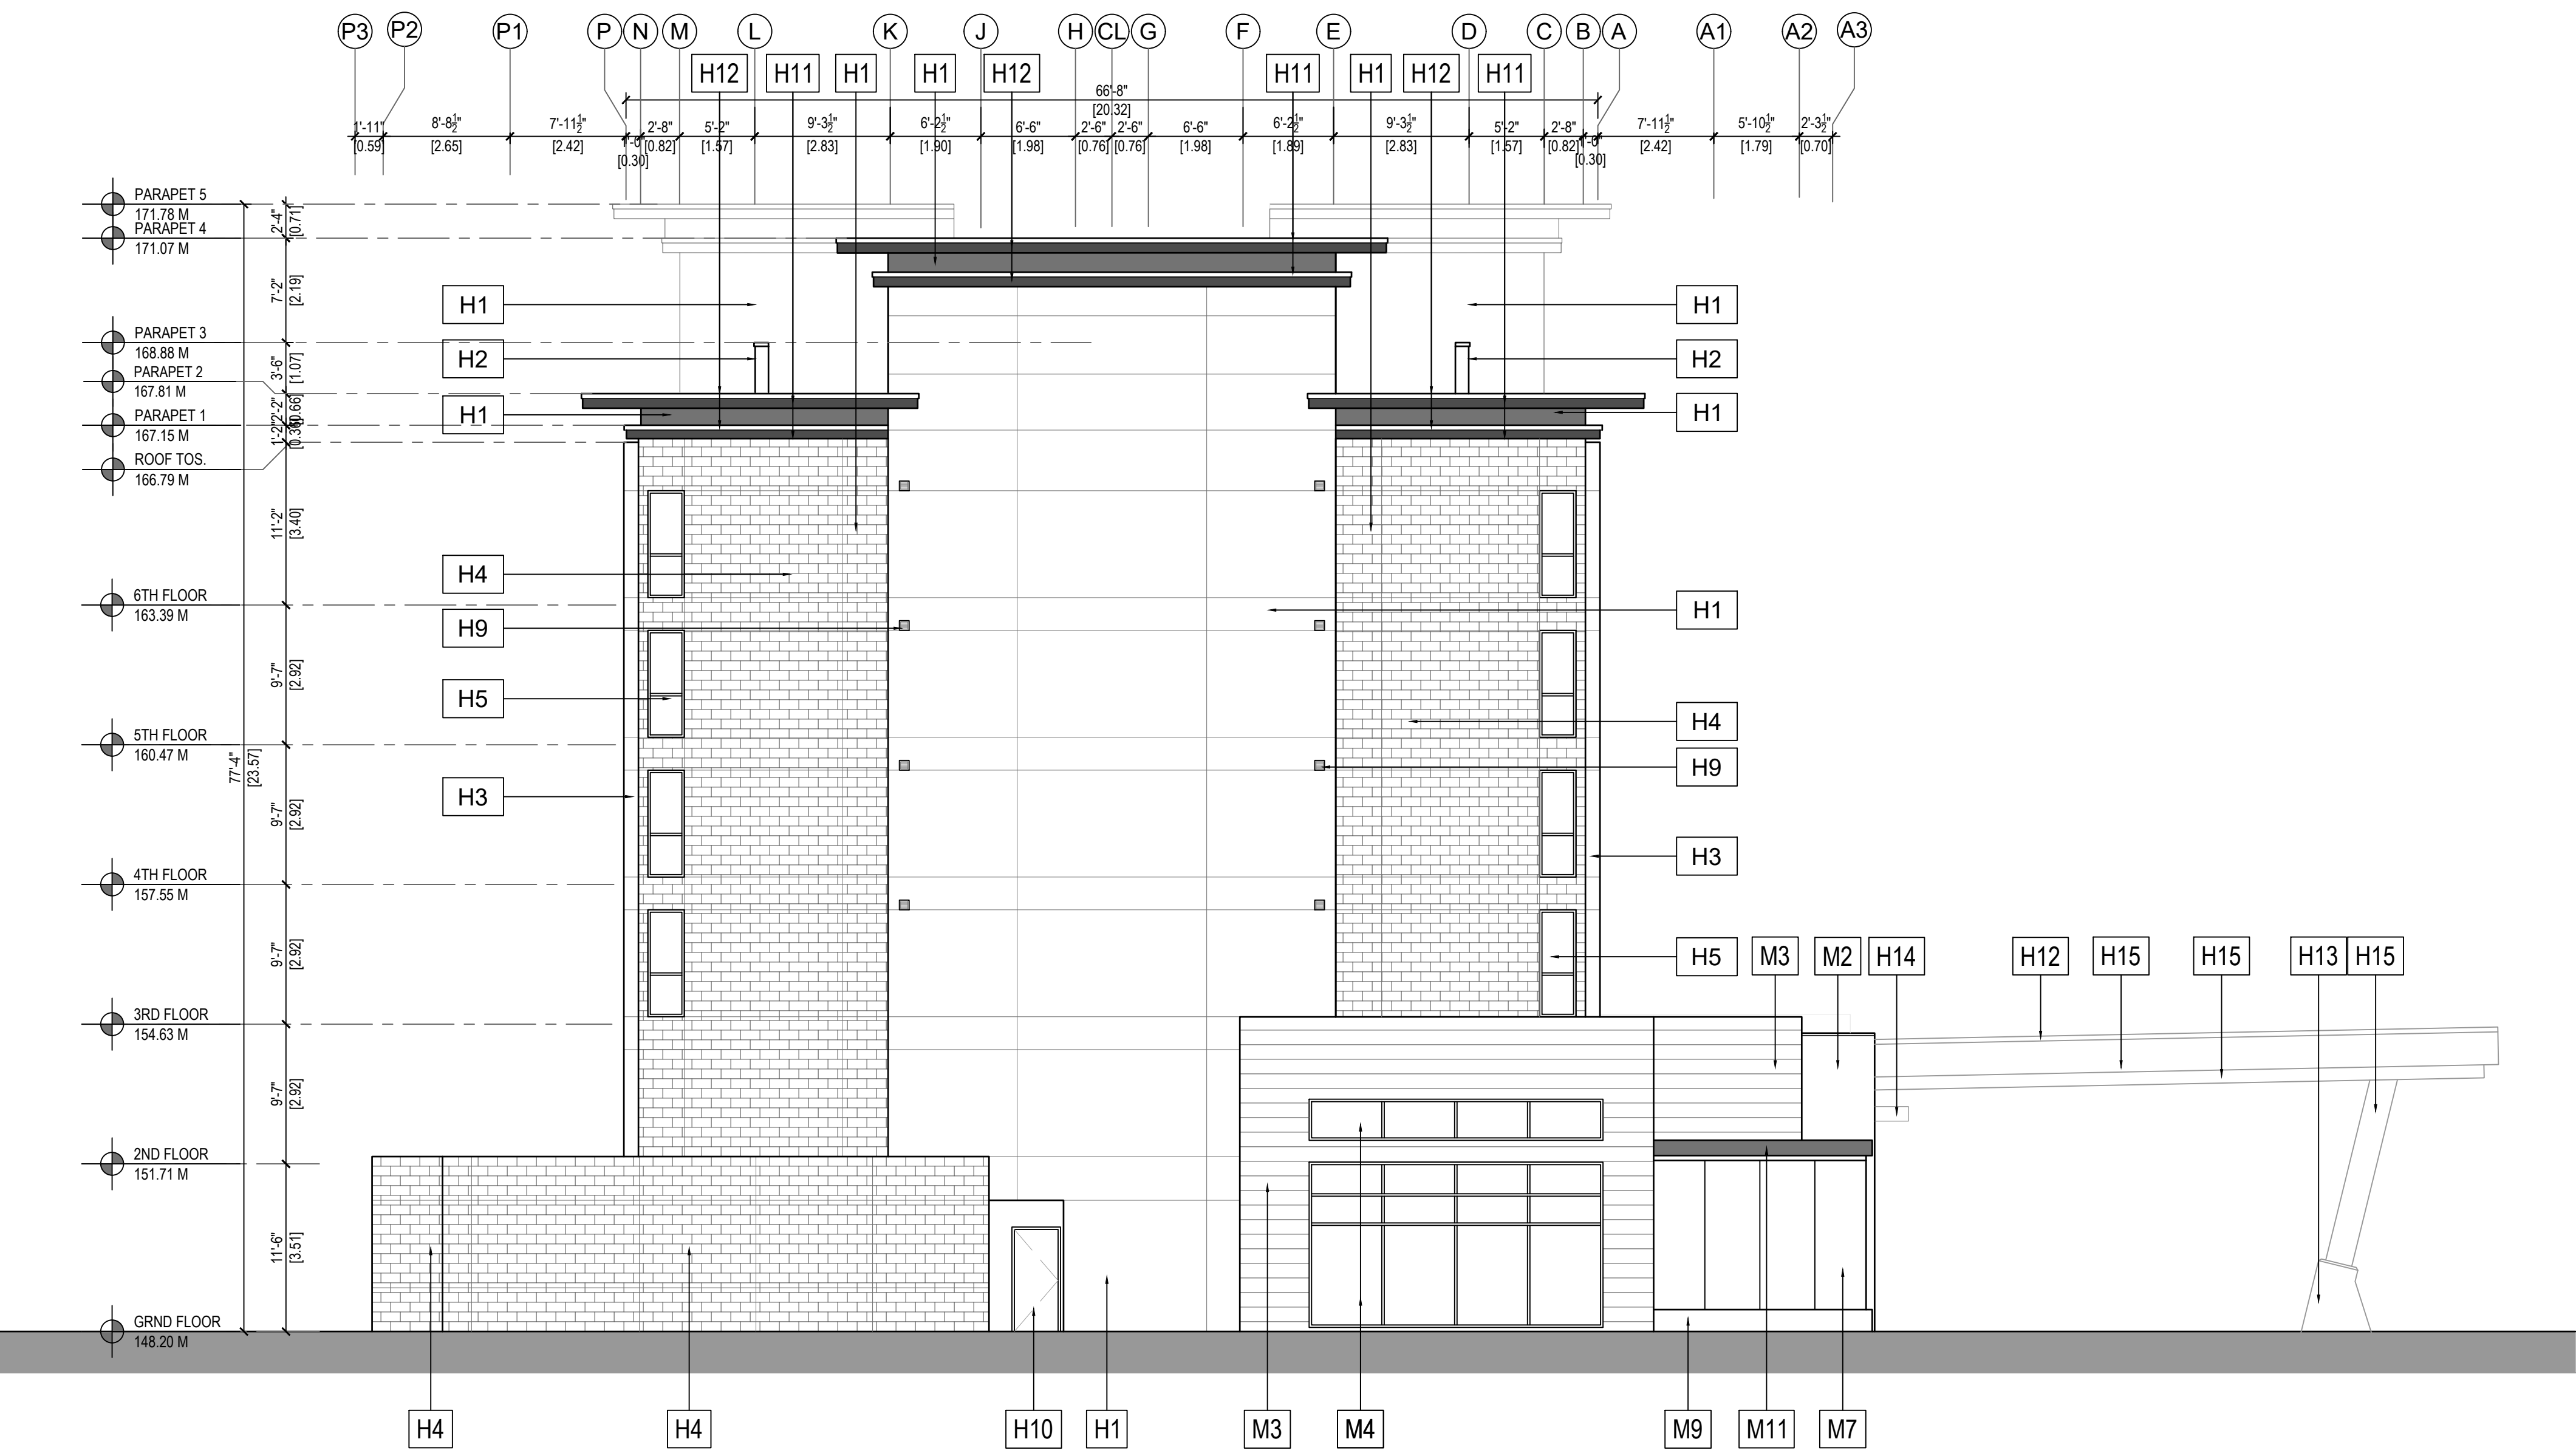

1 HOTEL EAST ELEVATION
SCALE: 1/8" = 1'-0"

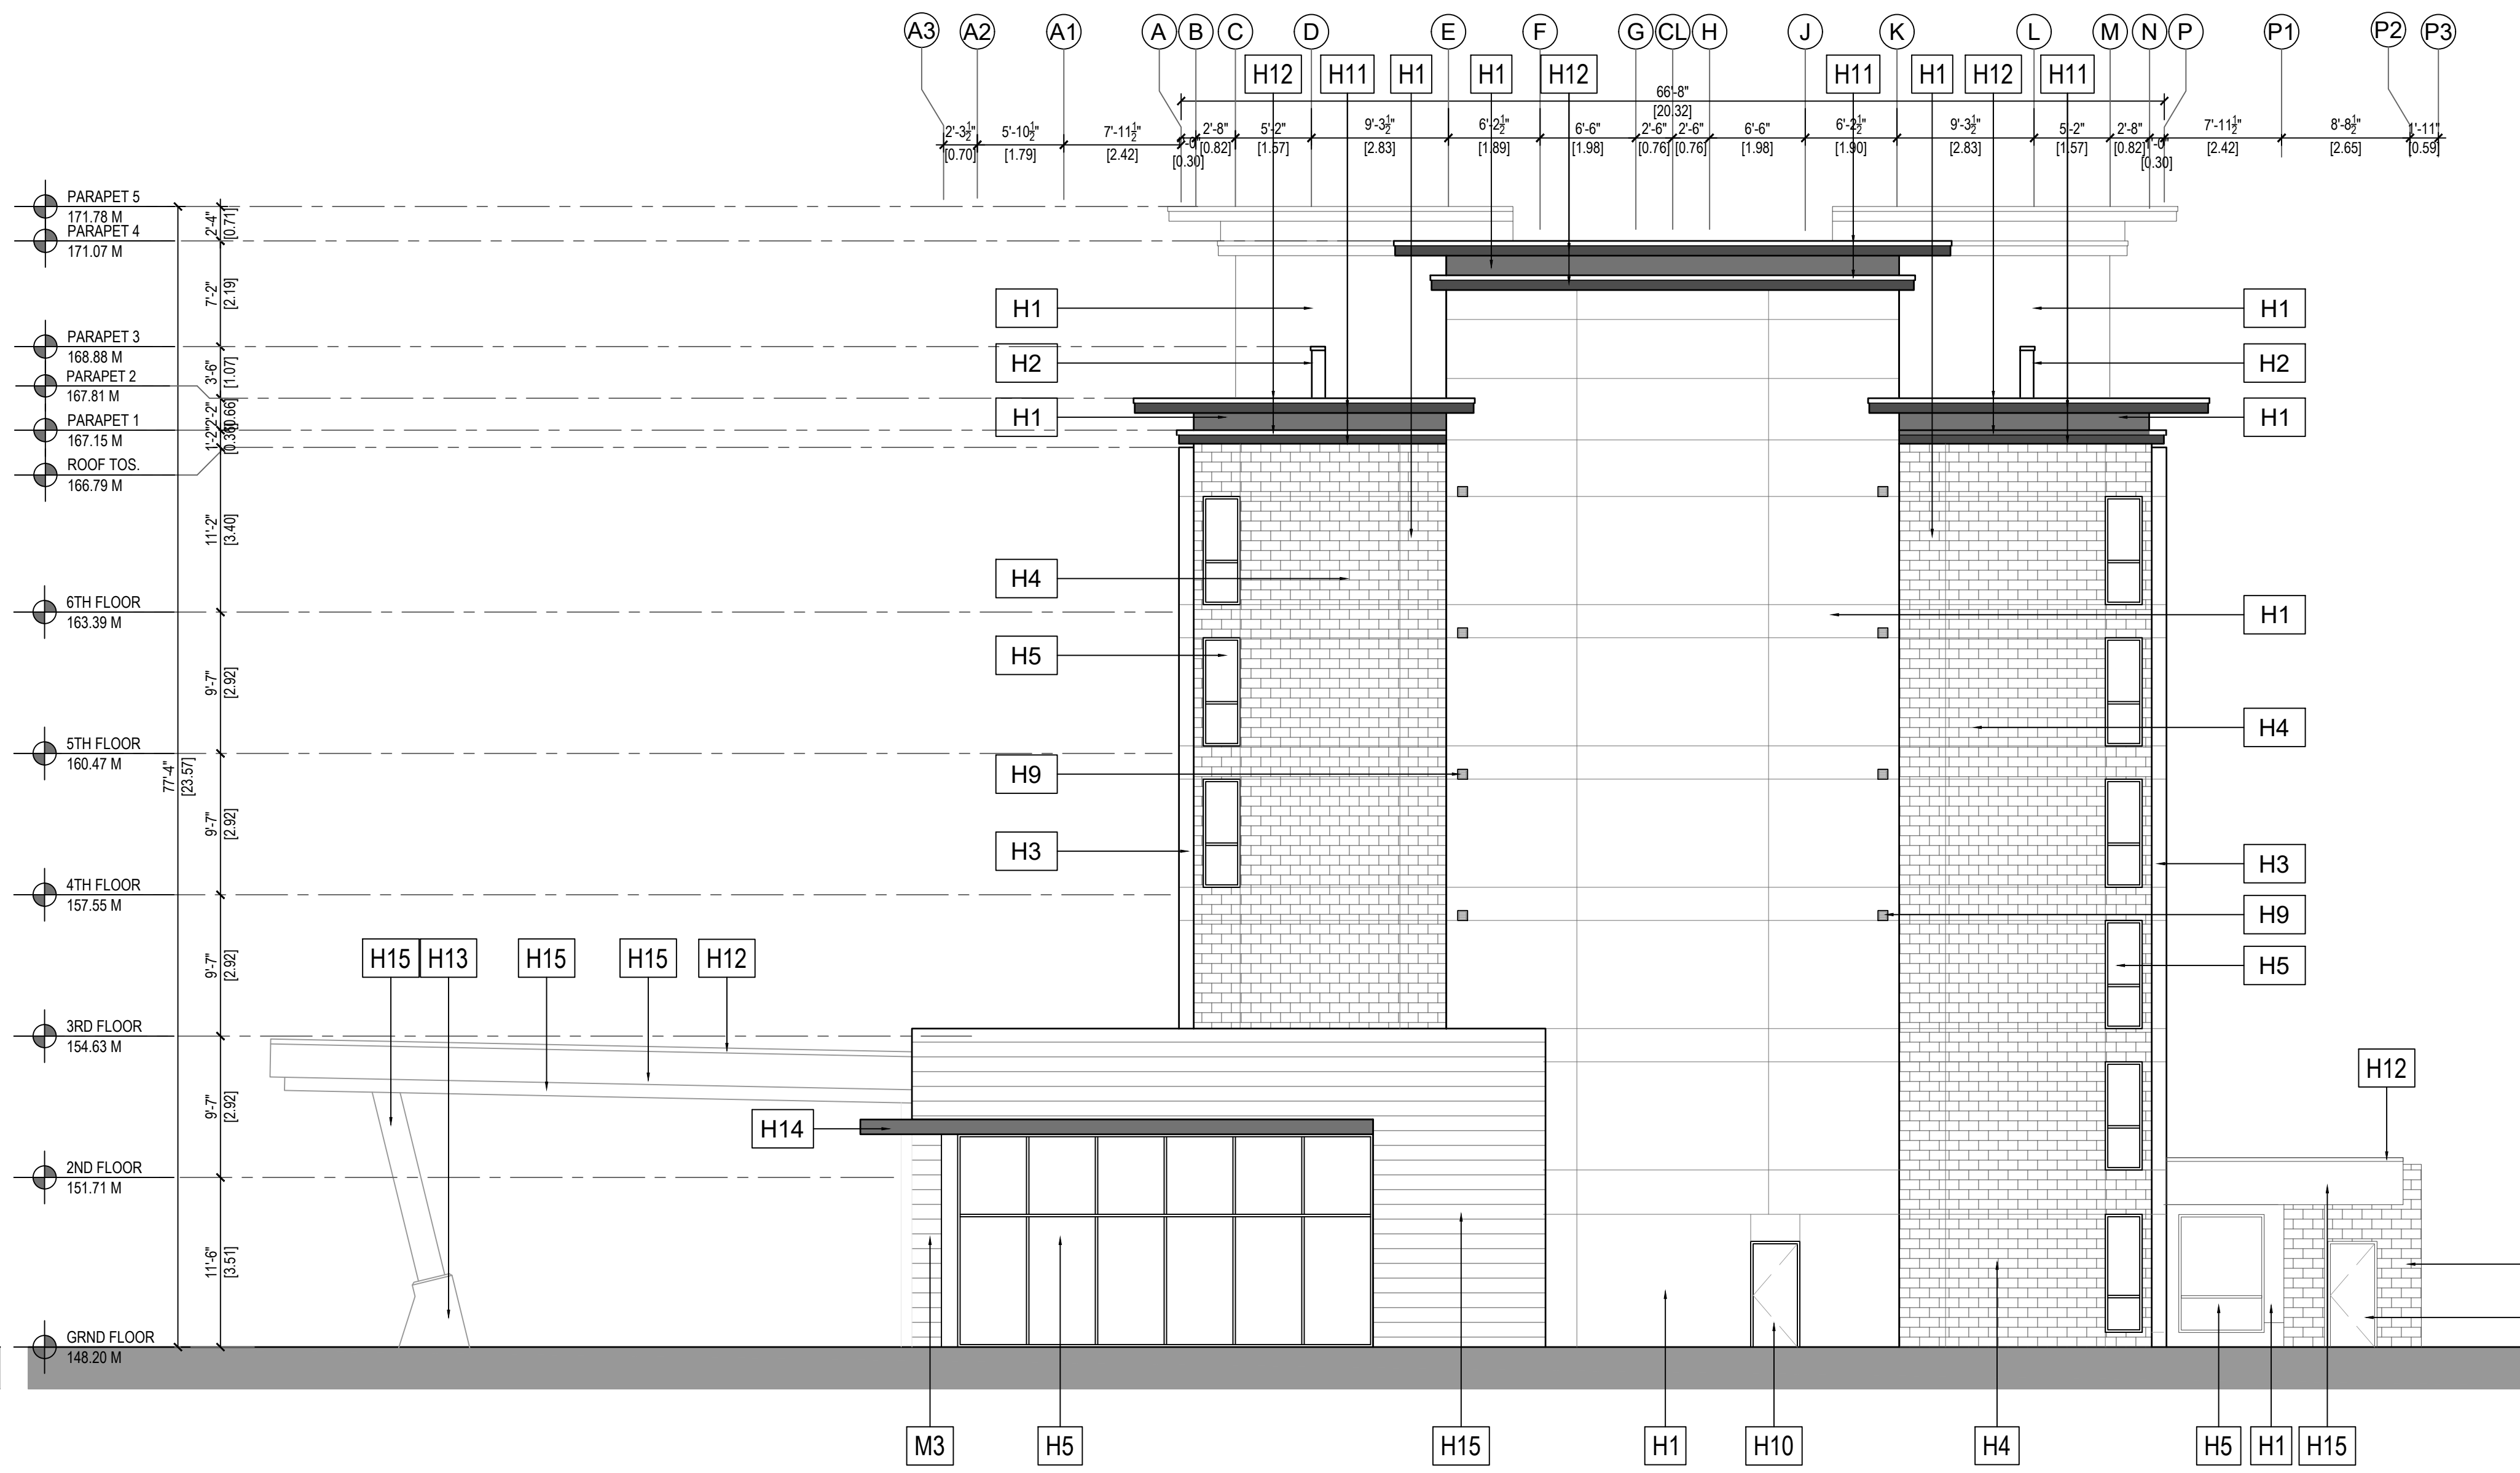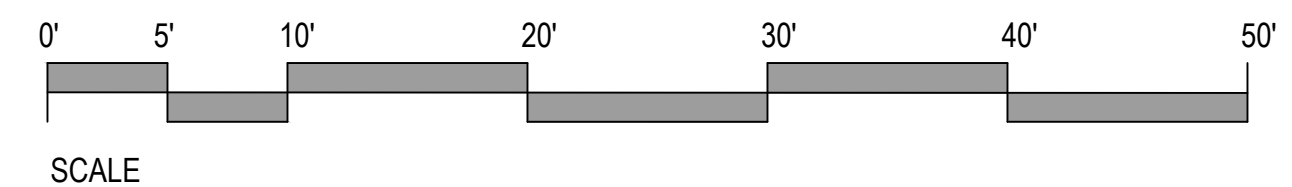

2 HOTEL WEST ELEVATION
SCALE: 1/8" = 1'-0"

OAKVILLE EAST EXTERIOR FINISHES

HOTEL FINISHES		RESTAURANT FINISHES	
H1	HARDIPANELS C/W REVEALS 'PEARL GRAY'	M1	FEATURE ENTRY METAL DOOR ON PIVOTING HARDWARE
H2	HARDIPANELS C/W REVEALS 'AGED PEWTER'	M2	METAL PANEL CLADDING COLOR: 'REGAL WHITE'
H3	BRICK VENEER SYSTEM - RUNNING BOND COLOR: 'LIGHT BROWN'	M3	WOOD GRAIN PATTERN METAL SIDING COLOR: '1406/01-716 LIGHT CHERRY' OR EQUIVALENT
H4	BRICK VENEER SYSTEM - RUNNING BOND COLOR: 'IRONSTONE' MD 2140	M4	'CLOUD GRAY' TINTED GLAZING IN BLACK POWDER-COATED ALUMINUM WINDOW FRAMES
H5	CLEAR GLASS WINDOW IN BLACK ALUMINUM FRAME	M5	SURFACE MOUNTED UP LIGHT
H6	CLEAR GLAZED DOOR IN BLACK ALUM FRAME	M6	DECORATIVE OUTDOOR RAILING COLOR: "BLACK"
H7	DOWN LIGHT *TO CONFORM WITH 'DARK NIGHT SKY' REQUIREMENTS	M7	MULTI-SLIDE GLASS WALL SYSTEM WITH BLACK POWDER COATED ALUMINIUM FRAMEWORK
H8	ILLUMINATED SIGNAGE	M8	"STARLIGHT" FIXTURE
H9	A/C UNIT OR EXHAUST COVERS PAINTED TO MATCH SURROUNDING WALL	M9	SANDBLASTED CONCRETE FINISH
H10	DOOR PAINTED TO MATCH SURROUNDING WALL	M10	'C' CHANNEL AWNING PAINTED 'BLACK JACK' 2133-20
H11	PAINTED HARDIPANELS C/W REVEALS BENJAMIN MOORE BLACK JACK 2133-20	M11	STEEL CHANNEL SECTION PAINTED 'BLACK JACK' 2133-20
H12	METAL CAP FLASHING PAINTED COLOR TO MATCH SURROUNDING WALL		
H13	SANDBLASTED CONCRETE FINISH		
H14	'C' CHANNEL AWNING PAINTED 'BLACK JACK' 2133-20		
H15	LUXLAP V-GROOVE STEEL WOODGRAIN PATTERN COLOR 'SUEDE' OR EQUIVALENT		
H16	1.8M HT. BLACK CHAIN LINK FENCE WITH VINYL STRIPS ADDED FOR SCREENING - (SEE L200)		
H17	LOCK BLOCK RETAINING WALL - (SEE ENG. DWGS)		