


**PROPOSED FRONT ELEVATION**  
1 : 125

TABLE 3.2.3.1.B.	TABLE 3.2.3.1.B.
NORTH E.B.F. @ CLASSROOM 7A = 29 SM L.D. = 19.40 M L.H. = 1.29-1 PERMITTED U.P.O. = 100% PROVIDED U.P.O. = 46.99% (13.63 SM)	NORTH E.B.F. @ VESTIBULE 7 = 8.7 SM L.D. = 21.81 M L.H. = 1.16-1 PERMITTED U.P.O. = 100% PROVIDED U.P.O. = 85.29% (7.42 SM)
TABLE 3.2.3.7. REQUIRED F.R.R.: 45 MIN. CONSTRUCTION TYPE: COMBUSTIBLE PERMITTED PROVIDED: NON-COMBUSTIBLE CLADDING TYPE: COMBUSTIBLE PERMITTED PROVIDED: NON-COMBUSTIBLE	TABLE 3.2.3.7. REQUIRED F.R.R.: 45 MIN. CONSTRUCTION TYPE: COMBUSTIBLE PERMITTED PROVIDED: NON-COMBUSTIBLE CLADDING TYPE: COMBUSTIBLE PERMITTED PROVIDED: NON-COMBUSTIBLE

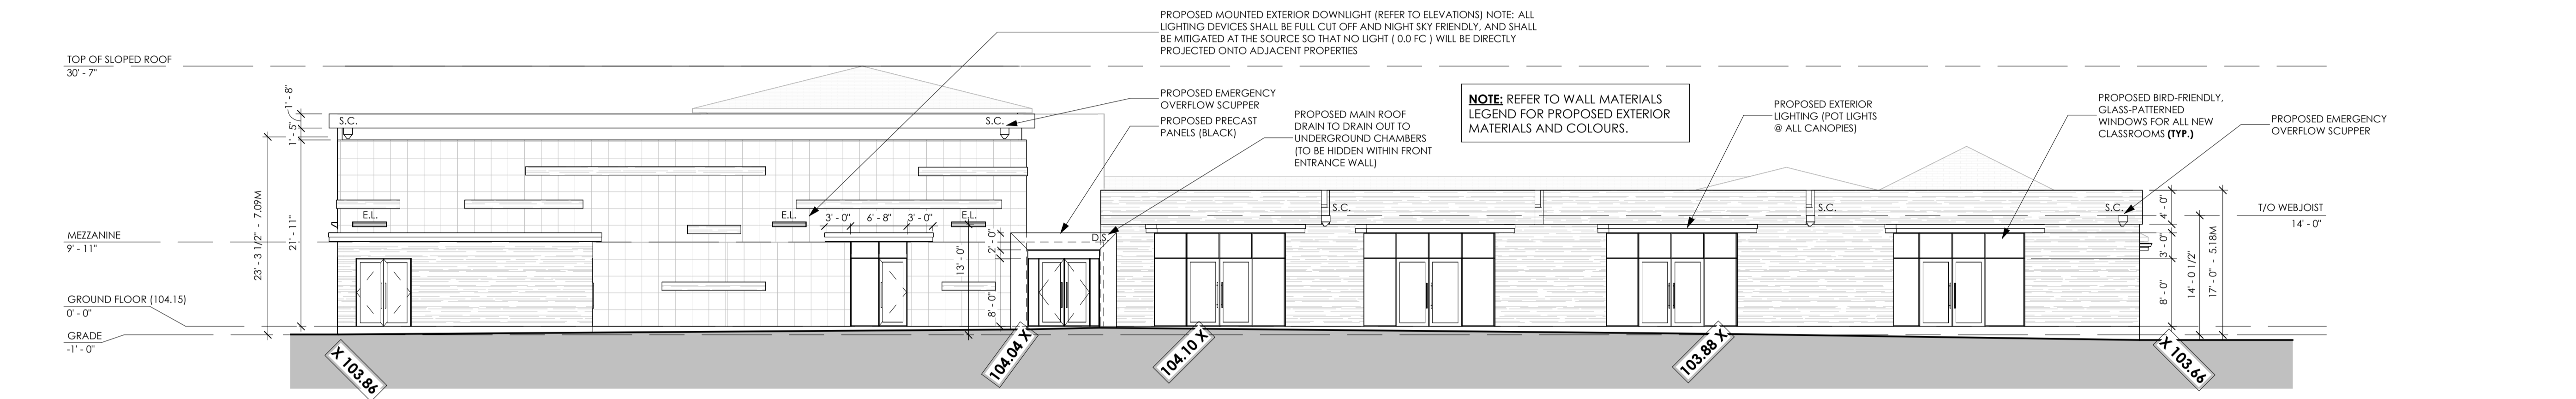

**PROPOSED LEFT ELEVATION**  
1 : 125


TABLE 3.2.3.1.B.	TABLE 3.2.3.7.
EAST E.B.F. @ CLASSROOM 7A = 29 SM L.D. = 19.40 M L.H. = 1.29-1 PERMITTED U.P.O. = 100% PROVIDED U.P.O. = 46.99% (13.63 SM)	REQUIRED F.R.R.: 45 MIN. CONSTRUCTION TYPE: COMBUSTIBLE PERMITTED PROVIDED: NON-COMBUSTIBLE CLADDING TYPE: COMBUSTIBLE PERMITTED PROVIDED: NON-COMBUSTIBLE

UNPROTECTED OPENINGS	UNPROTECTED OPENINGS
TOTAL AREA OF EXPOSING FACE = 157.4 SM	TOTAL AREA OF EXPOSING FACE = 311.43 SM
TOTAL UNPROTECTED AREA = 52.42 SM	TOTAL UNPROTECTED AREA = 55.74 SM
PERCENTAGE OF UNPROTECTED AREA = 33.3%	PERCENTAGE OF UNPROTECTED AREA = 17.90%
ALLOWABLE = 49.1% AT 11.21 M	ALLOWABLE = 25.8% AT 7.50 M

**WALL MATERIALS LEGEND**

[Pattern]	PRECAST PANELS (LIGHT GREY)
[Pattern]	LIMESTONE (DARK GREY)

**NOTE: PROPOSED MOUNTED EXTERIOR DOWNLIGHT (REFER TO LEGEND & ELEVATIONS) - ALL LIGHTING DEVICES SHALL BE FULL CUT OFF AND NIGHT SKY FRIENDLY, AND SHALL BE MITIGATED AT THE SOURCE SO THAT NO LIGHT (0.0 FC) WILL BE DIRECTLY PROJECTED ONTO ADJACENT PROPERTIES**

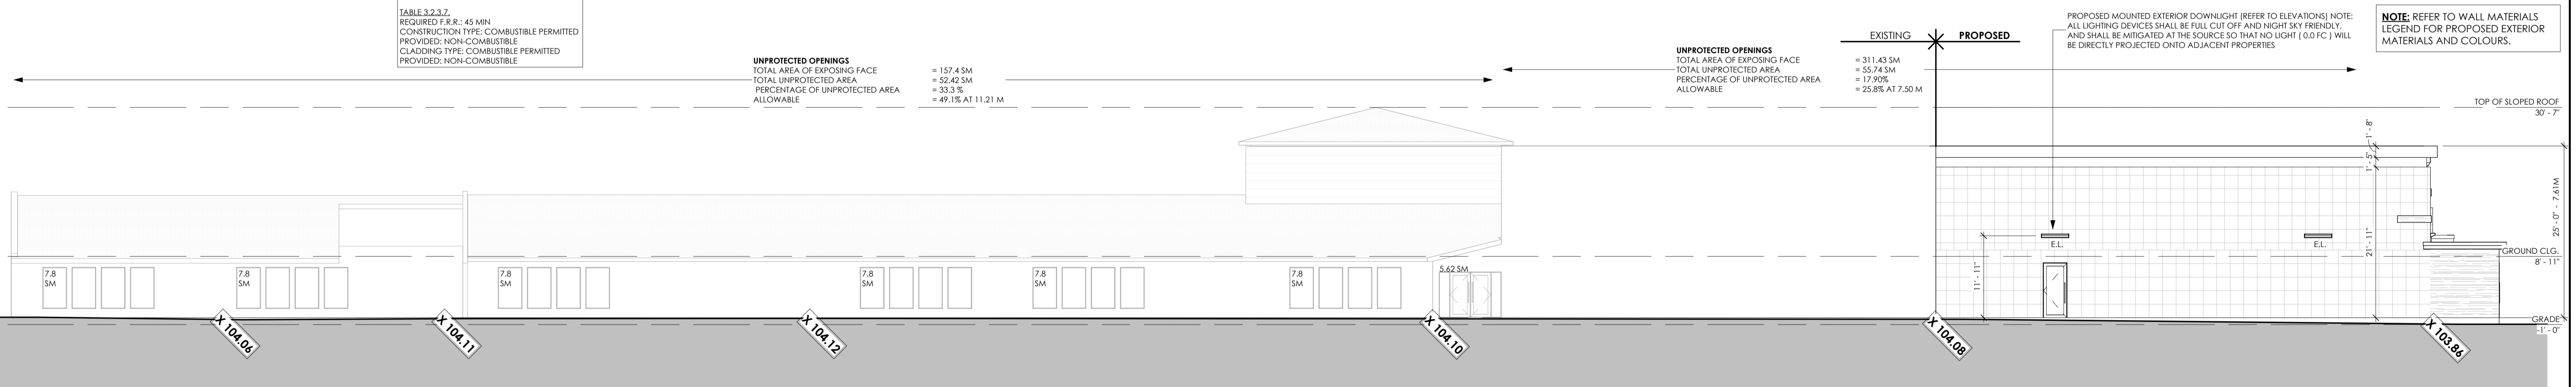

**PROPOSED REAR ELEVATION**  
1 : 125

TABLE 3.2.3.1.B.	TABLE 3.2.3.7.
SOUTH E.B.F. @ CLASSROOM 7A = 29 SM L.D. = 19.40 M L.H. = 1.29-1 PERMITTED U.P.O. = 100% PROVIDED U.P.O. = 2.36% (2.97 SM)	REQUIRED F.R.R.: 45 MIN. CONSTRUCTION TYPE: COMBUSTIBLE PERMITTED PROVIDED: NON-COMBUSTIBLE CLADDING TYPE: NON-COMBUSTIBLE REQUIRED PROVIDED: NON-COMBUSTIBLE



**EXISTING RIGHT ELEVATION - FOR REFERENCE ONLY**  
1 : 125

THIS DRAWING IS THE PROPERTY OF THE CONSULTANT AND MAY NOT BE REPRODUCED OR USED WITHOUT THE EXPRESSED CONSENT OF THE CONSULTANT. THE CONTRACTOR IS RESPONSIBLE FOR CHECKING AND VERIFYING ALL LEVELS AND DIMENSIONS AND SHALL REPORT ALL DISCREPANCIES TO THE CONSULTANT AND OBTAIN CLARIFICATION PRIOR TO COMMENCING WORK.

**NOTES:**

- THESE DOCUMENTS ARE THE COPYRIGHT PROPERTY OF THE CONSULTANT AND ARE TO BE USED ONLY FOR THE PROJECT FOR WHICH THEY WERE ORIGINALLY PURCHASED AND BY THE ORIGINAL PURCHASER. THEY MAY NOT BE COPIED IN ANY WAY, SHAPE OR FORM, IN WHOLE OR IN PART WITHOUT THE EXPRESSED WRITTEN CONSENT OF THE CONSULTANT.
- ALL DIMENSIONS MUST BE VERIFIED BY THE CONTRACTOR PRIOR TO CONSTRUCTION.
- THE CONTRACTOR MUST VERIFY THAT ALL CONSTRUCTION IS IN COMPLIANCE WITH THE NATIONAL BUILDING CODE, THE ONTARIO BUILDING CODE, LOCAL ZONING REQUIREMENTS, AND ANY OTHER GOVERNING AUTHORITIES.
- DRAWINGS NOT TO BE SCALED.
- DIMENSIONS AND SPECIFICATIONS OF ROOF TRUSSES ARE TO BE DESIGNED BY A PROFESSIONAL ENGINEER OR OTHER APPROVED AUTHORITY.
- CONSULTANT DOES NOT ASSUME LIABILITY FOR ANY ERRORS OR OMISSIONS OF THESE DOCUMENTS, UNLESS ADVISED IN WRITING OF SUCH DISCREPANCIES PRIOR TO COMMENCEMENT OF CONSTRUCTION.
- DOOR SIZES SHOWN ON DRAWINGS DENOTE DOOR LEAF DIMENSIONS (FRAMES EXCLUDED) WHILE WINDOW SIZES DENOTE EXTERIOR FRAME DIMENSIONS UNLESS OTHERWISE NOTED.

DATE	NO.	DESCRIPTION
JUNE/23	02	SPA RESUBMISSION
NOV/21	01	ISSUED FOR SPA

CONSULTANT:  
**da design inc.**  
1470 Hurontario Street  
Lower Suite  
Mississauga, Ontario  
L5G 3H4  
647.242.0164  
dan@dadesigninc.ca

CONSULTANTS STAMP:  
**ONTARIO ASSOCIATION OF ARCHITECTS**  
GRAGHAN ACHONG  
LICENCE 0274

STRUCTURAL CONSULTANT:	HVAC CONSULTANT:
------------------------	------------------

OWNER CONTACT INFORMATION:

PROJECT:  
**JOHN KNOX CHRISTIAN SCHOOL**  
2232 SHERIDAN GARDEN DR.  
OAKVILLE, ONT L6J 7T1

PROJECT NO. 2021-01-01	SCALE 1 : 125
DRAWN BY GC	REVIEWED BY DA

TITLE  
**PROPOSED ELEVATIONS**