





1 SOUTH ELEVATION
A-2.1 SCALE: 1:150

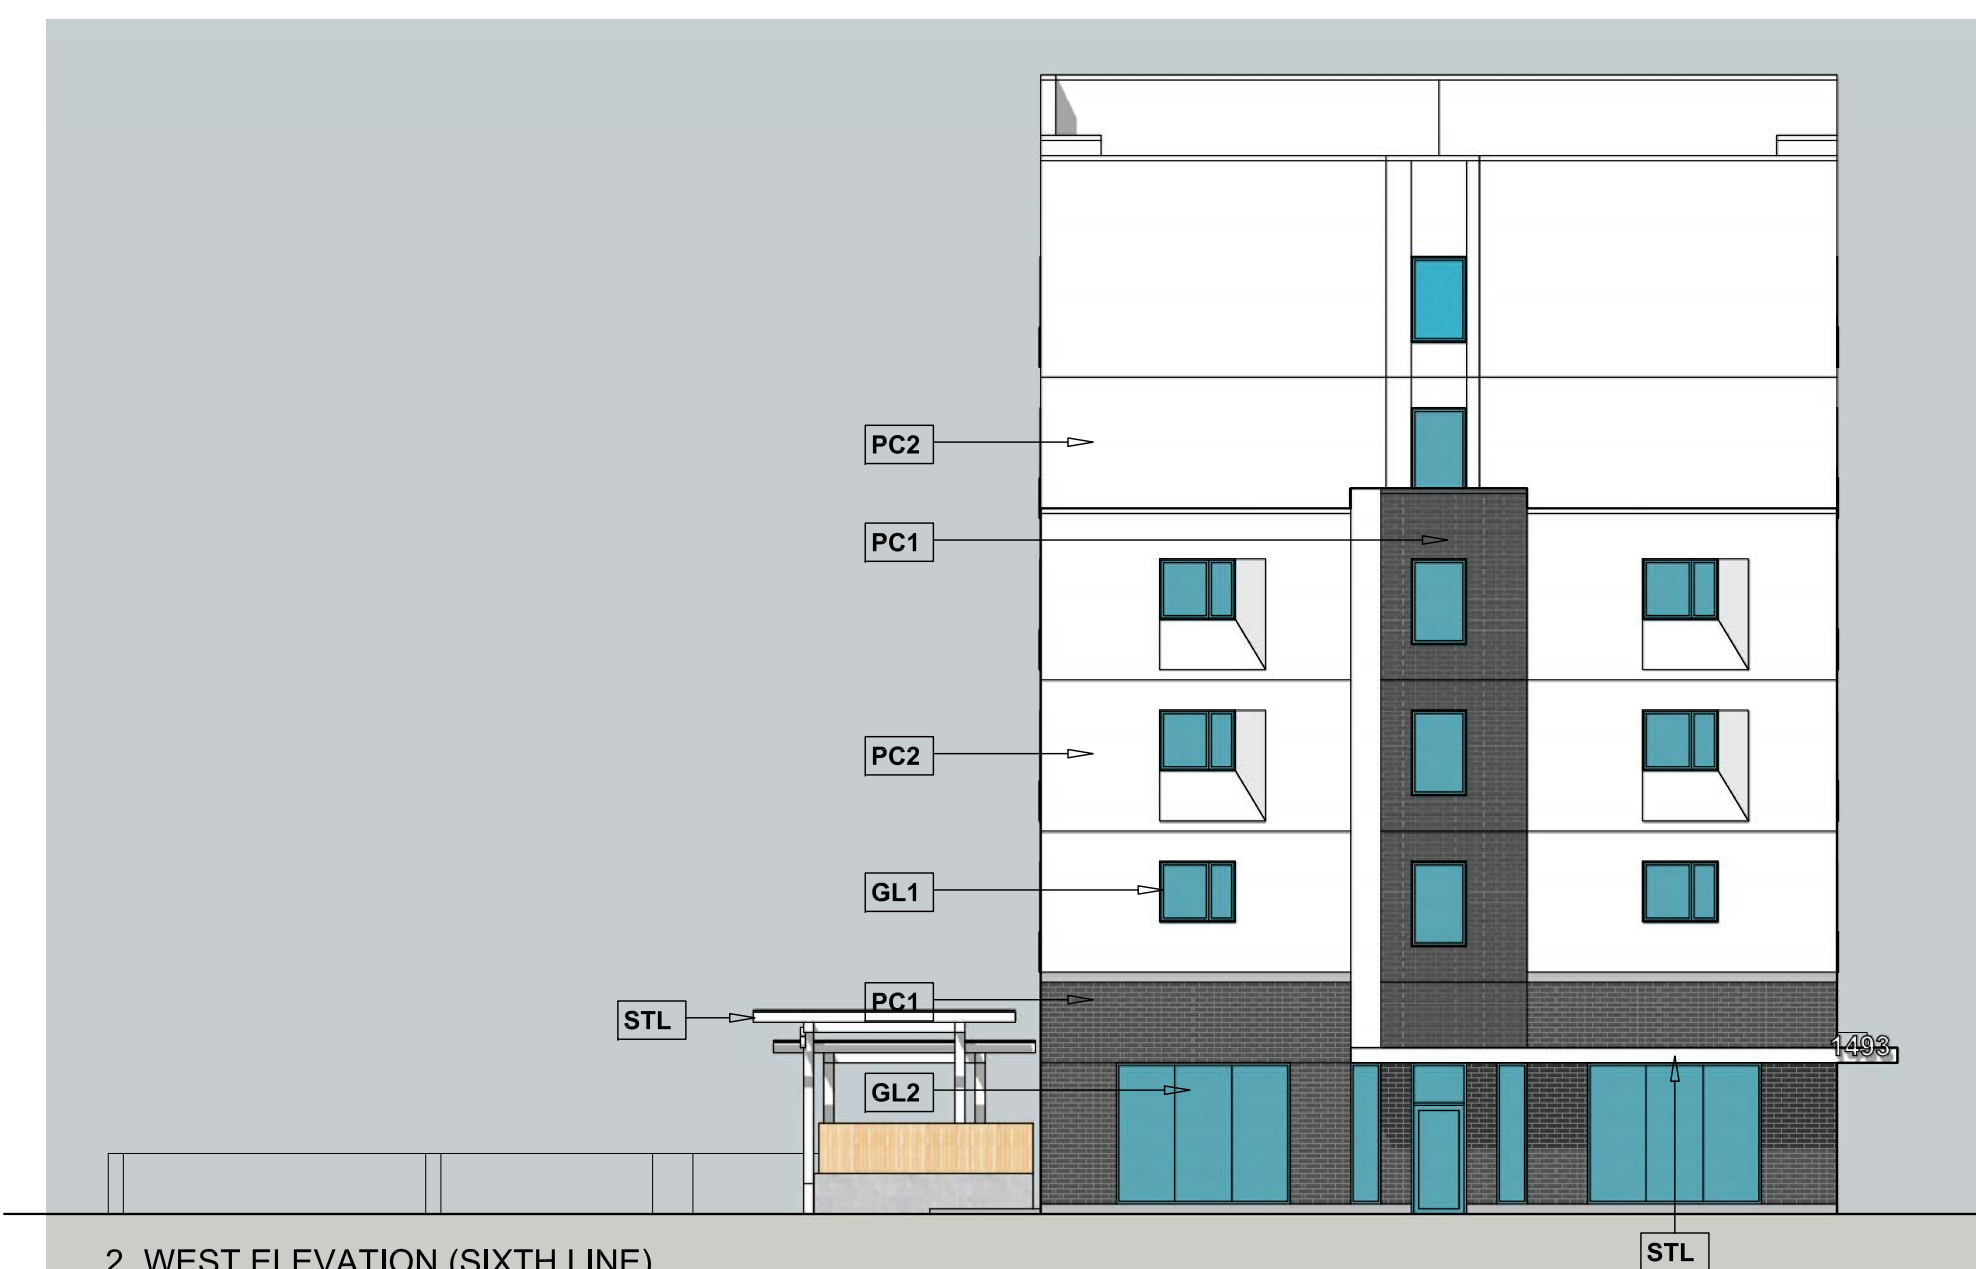

2 WEST ELEVATION (SIXTH LINE)
A-2.1 SCALE: 1:150

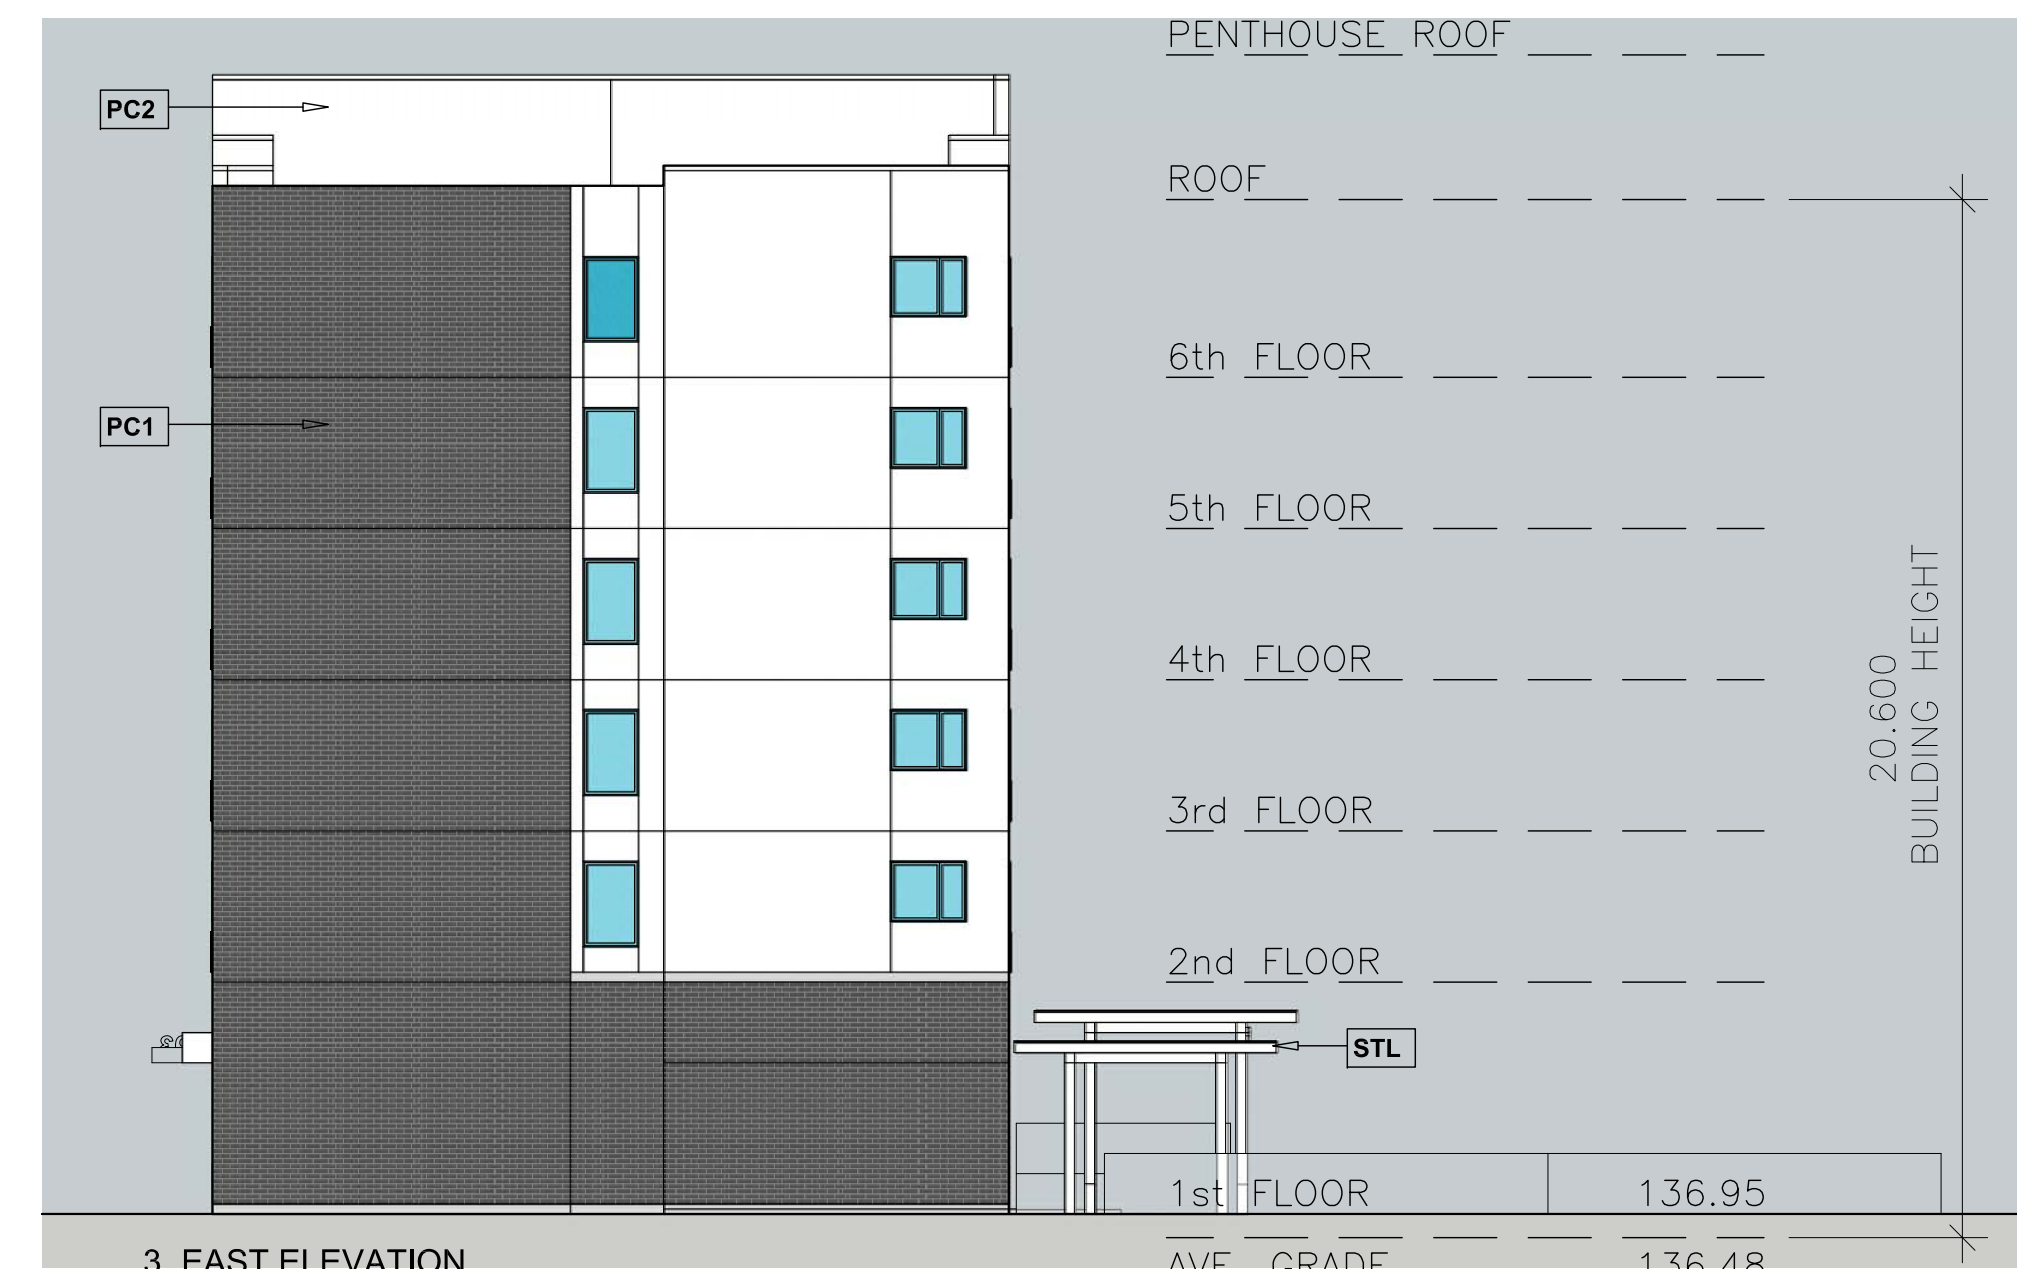

3 EAST ELEVATION
A-2.1 SCALE: 1:150

MATERIAL SCHEDULE

- PC1 PRECAST 1 BRICK PATTERN, CHARCOAL
- PC2 PRECAST 2 SMOOTH, WHITE
- PC3 PRECAST 3 SMOOTH, BLUE GREY
- PC4 PRECAST 4 SMOOTH, PALE SAGE
- STL STEEL CANOPY WHITE
- GL1 GLAZING/WINDOWS VINYL FRAMES, CLEAR GLASS
- GL2 ALUMINUM STOREFRONT UNITS SILVER FRAMES, CLEAR GLASS

PC1 PRECAST 1 BRICK PATTERN, CHARCOAL

PC2 PRECAST 2 SMOOTH, WHITE

PC3 PRECAST 3 SMOOTH, BLUE GREY

PC4 PRECAST 4 SMOOTH, PALE SAGE

STL STEEL CANOPY WHITE

GL1 GLAZING/WINDOWS VINYL FRAMES, CLEAR GLASS

GL2 ALUMINUM STOREFRONT UNITS SILVER FRAMES, CLEAR GLASS



4 NORTH ELEVATION
A-2.1 SCALE: 1:150

pml.A

patrick markus luckie, Architect
700 BENDIGO CIRCLE • MISSISSAUGA, ON L4W 1Z4 • TEL: 416 885 0708

All drawings, specifications, material schedules and notes are the copyright property of Patrick Markus Luckie Architect and must be returned upon receipt. Reproduction of any drawings, specifications, material schedules or notes in whole or in part is strictly prohibited without the written permission of Patrick Markus Luckie Architect. This drawing, as an instrument of service, is provided by and is the property of Patrick Markus Luckie Architect and shall be used only for the project named on the drawing and shall be returned to the architect upon completion of the project. The architect is not responsible for the construction and installation of all mechanical, electrical, plumbing and fire protection and conditions on site as they pertain to these documents. The contractor shall verify all dimensions in the contract to bring them in line with the requirements of the building code.

Do not scale this drawing. This drawing shall not be used for construction purposes unless counterchecked by Patrick Markus Luckie Architect.

innovative
s|h|s

PENALTA

Revisions:

Date:	Particular:
MAR 06 24	REVISED PER STAFF COMMENTS

Notes:

Date:	Particular:
JUN 25 25	ISSUED FOR REVIEW
MAR 08 25	ISSUED FOR APPLICATION
APR 20 26	ISSUED FOR S.P. APPLICATION



SIXTH LINE HOUSING

1493 SIXTH LINE, OAKVILLE

CONCEPT ELEVATIONS

SCALE 1:150

A-2.1