



n Architecture Inc


PRINCIPAL: NITIN MALHOTRA, ARCHITECT.
9120 Leslie Street, Suite-208
Richmond Hill, Ontario. L4B 3J9
T : 4 1 6 . 3 0 3 . 4 8 2 1
E: info@narchitecture.com
www.narchitecture.com

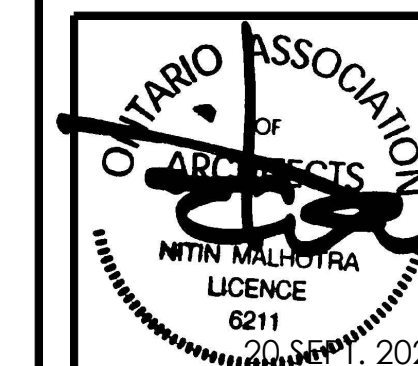

20th SEPTEMBER 2021
SITE PLAN APPLICATION
NOT FOR CONSTRUCTION

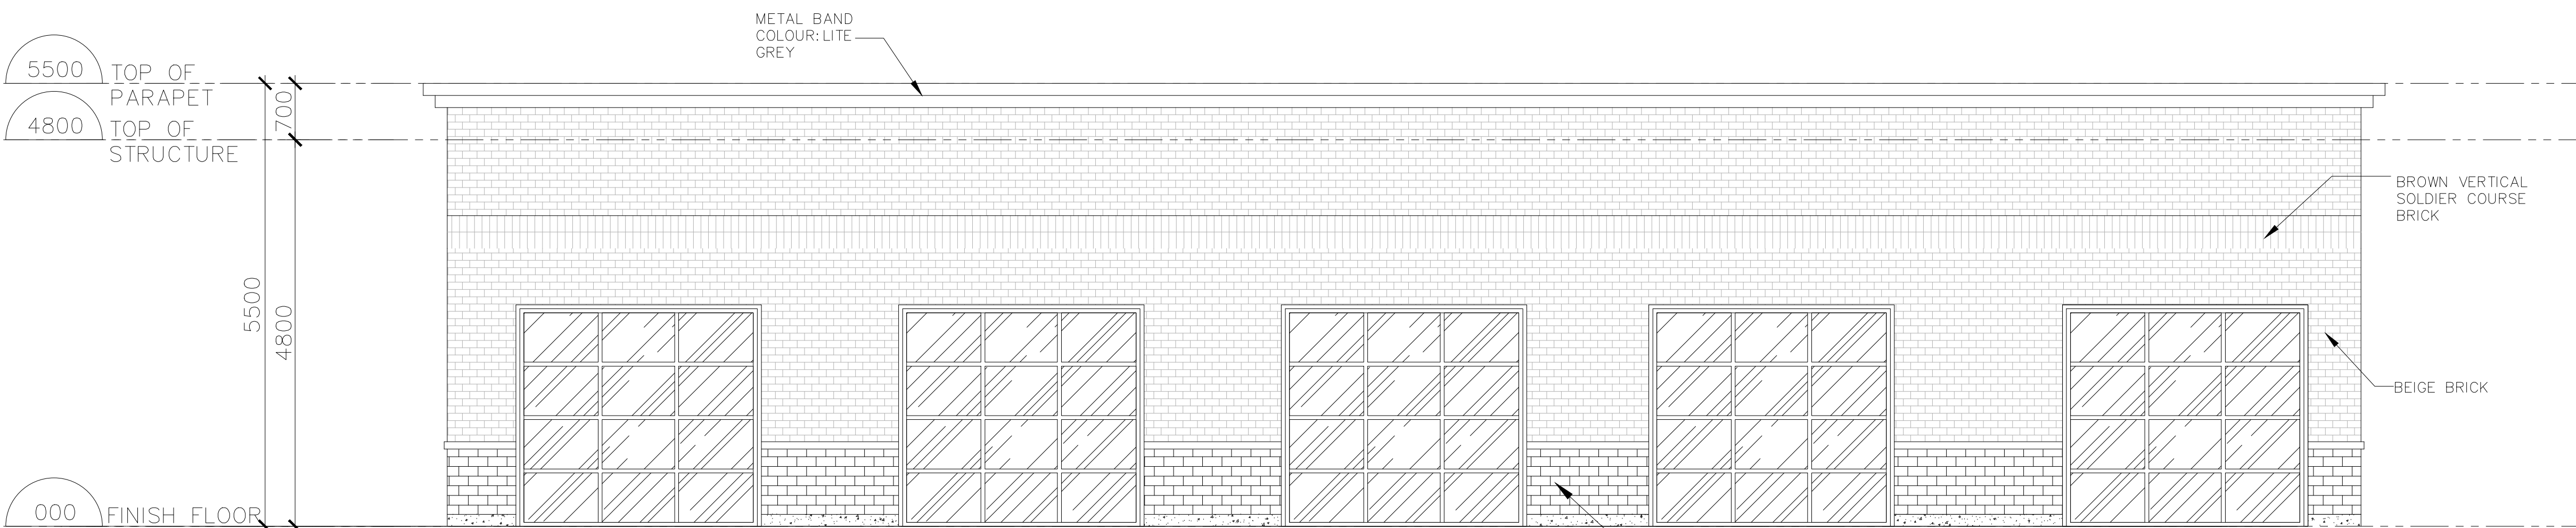


1 WEST ELEVATION
A-3.0 SCALE 1:50

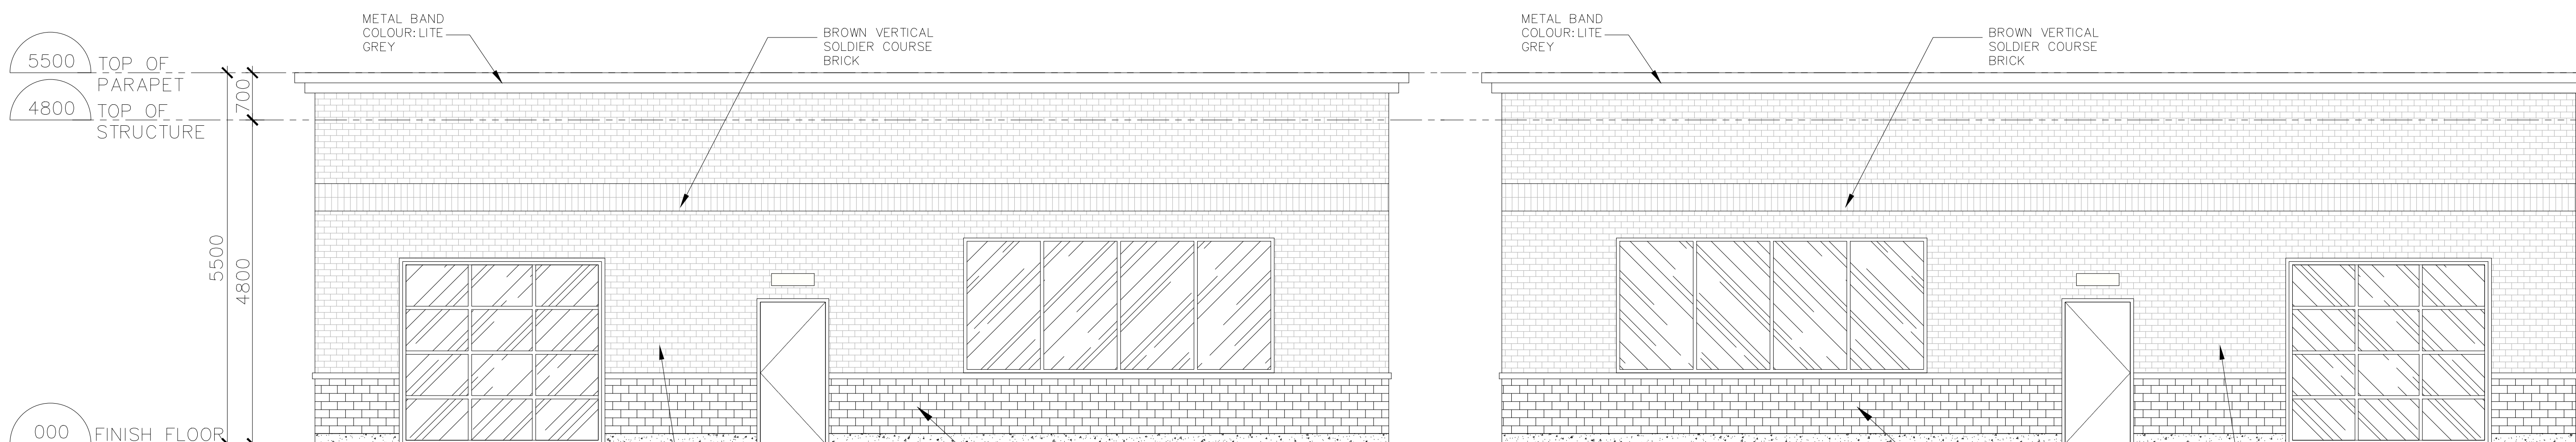

2 NORTH ELEVATION
A-3.0 SCALE 1:50

3 SOUTH ELEVATION
A-3.0 SCALE 1:50

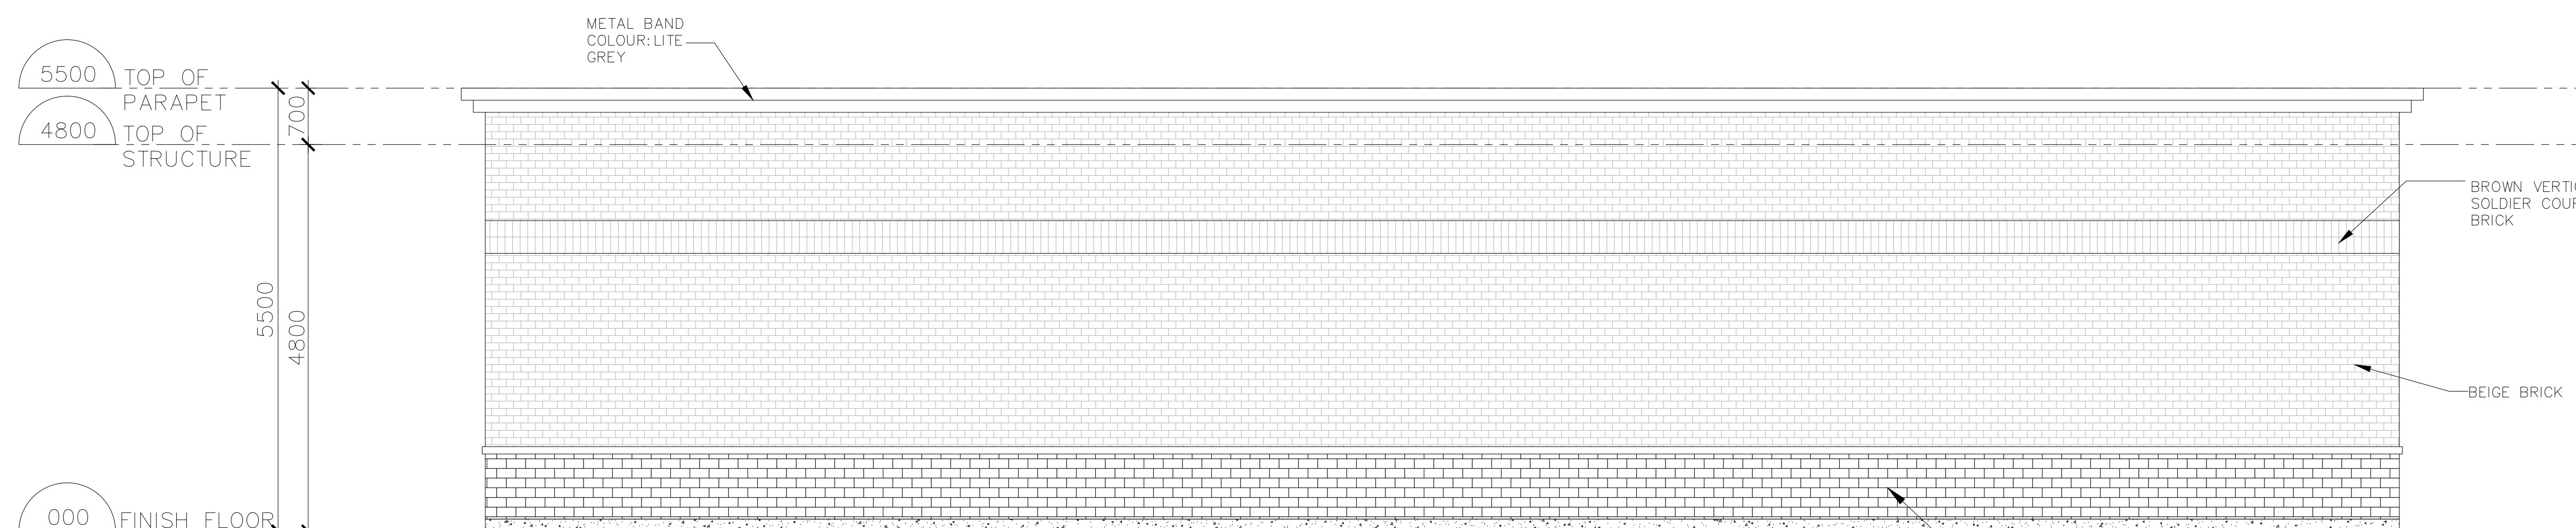

4 EAST ELEVATION
A-3.0 SCALE 1:50

No.	Date	Version	Dwn.
2.	20 SEPT. 2021	ISSUED FOR SPA 1	NG
1.	25 FEB. 2021	ISSUED FOR PRE CON	NG

This drawing is copyright property of 'n Architecture Inc'. Not to be reproduced. Contractor must verify all job dimensions, drawings, details and specifications and report any discrepancies to the architect before proceeding with work.

PROJECT:
CAR WASH & DETAILING ADDITION AT 630 FOURTH LINE OAKVILLE, ON.

DRAWING TITLE:
BUILDING ELEVATIONS

DRAWN BY: NG	DATE: 05th FEB. 2021
CHECKED BY: NM	SCALE: AS NOTED
PROJECT NO.: 21-19	DRAWING NO.: A-3.0