


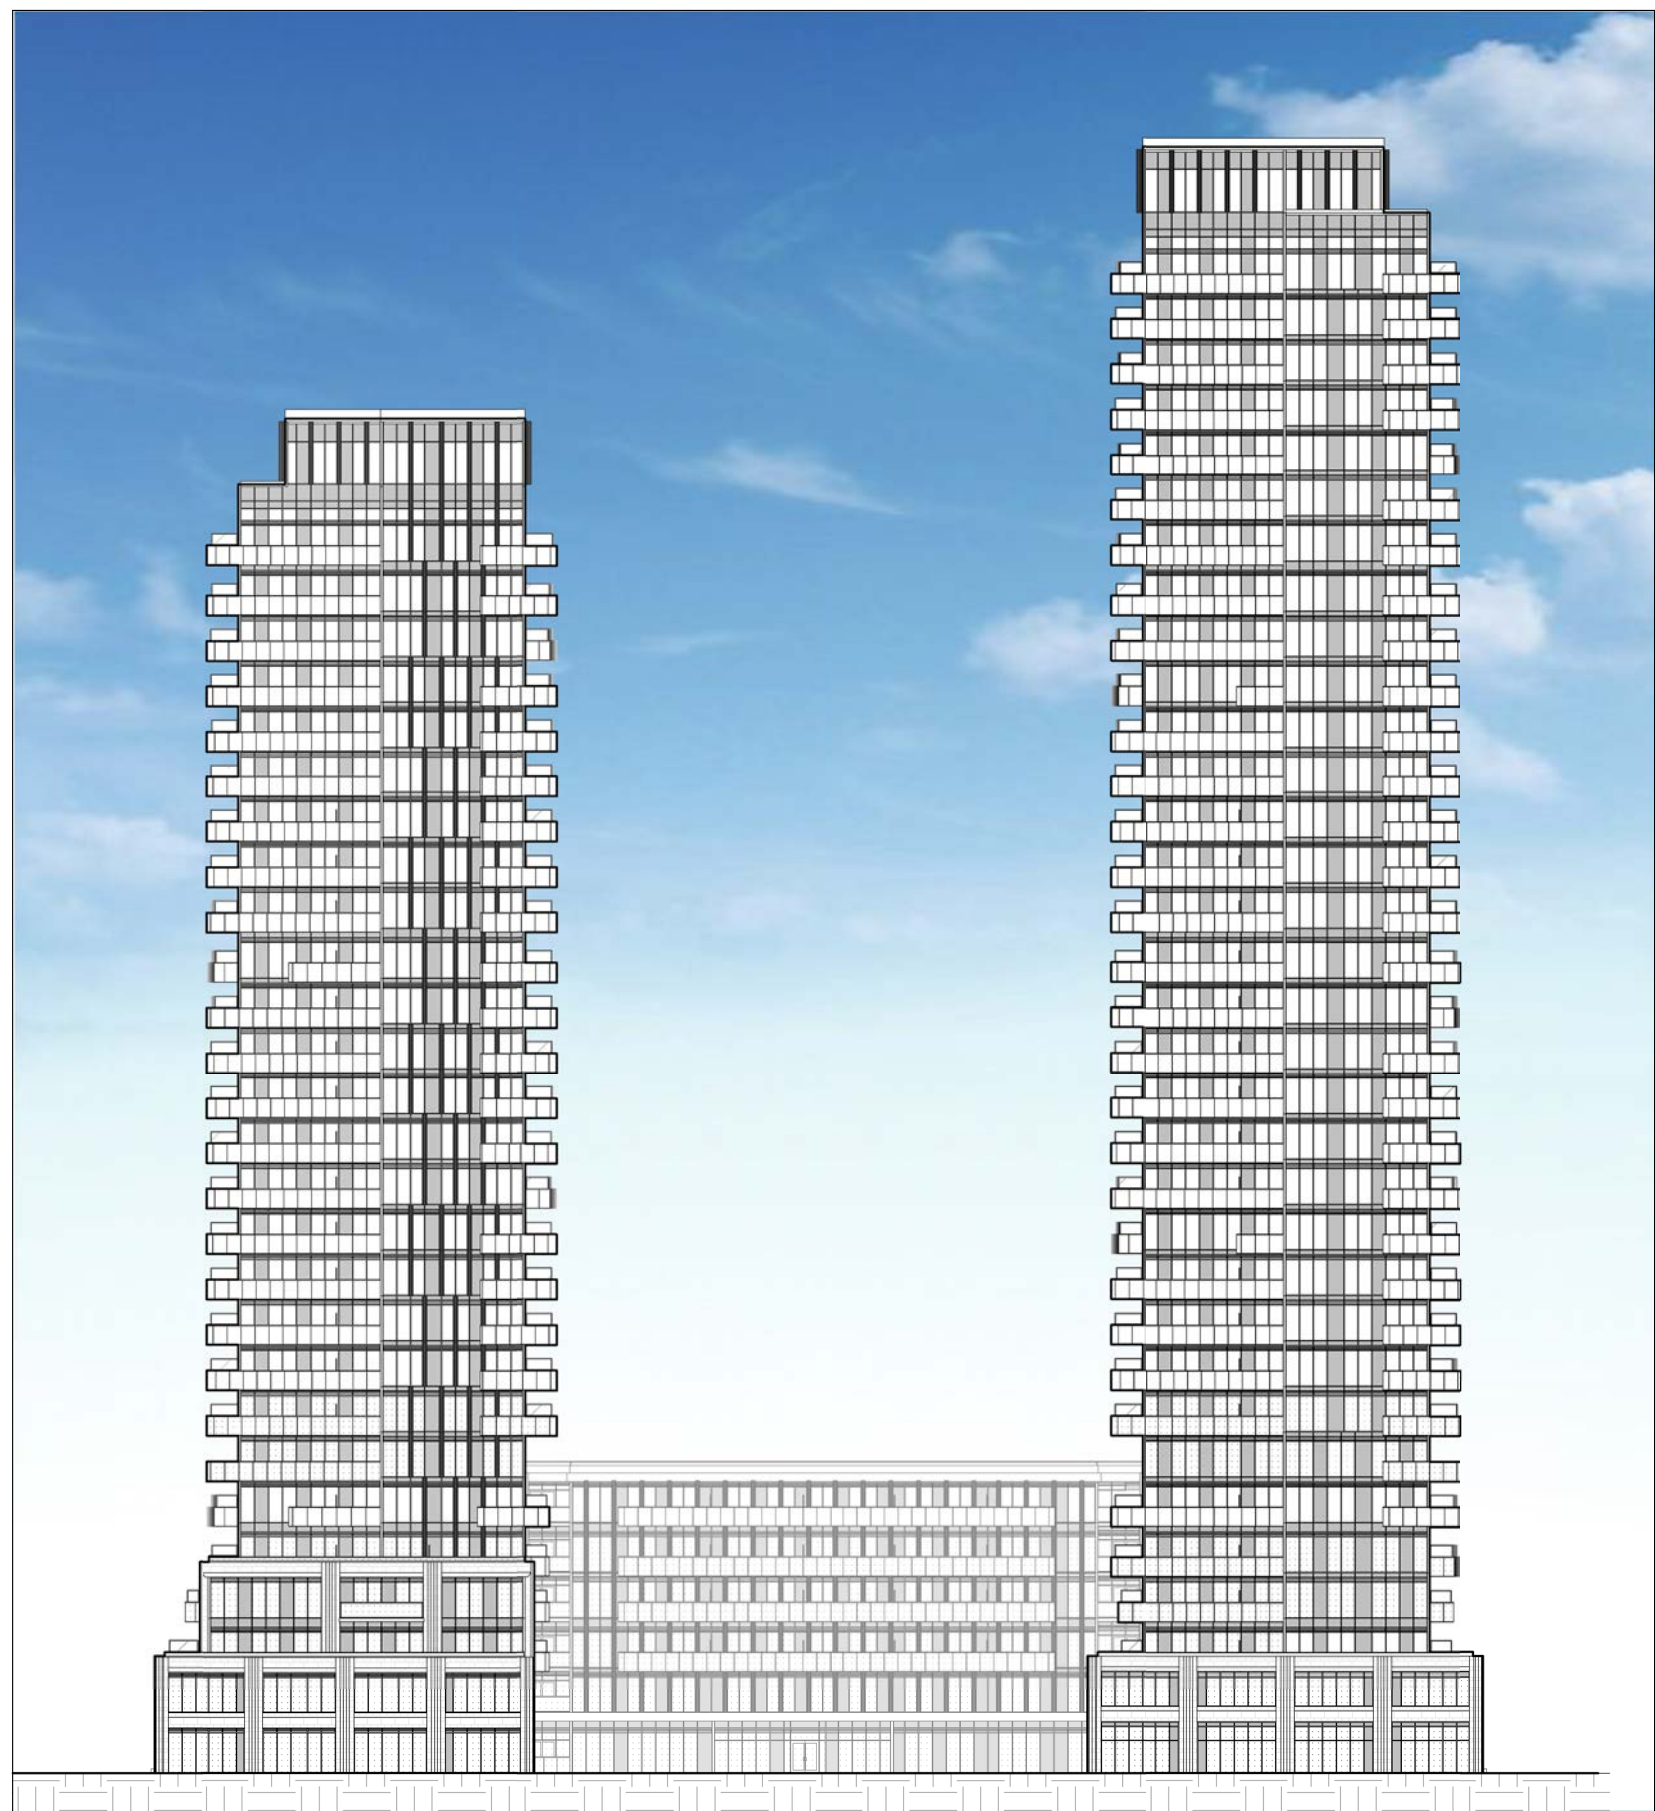


PROPOSED RESIDENTIAL DEVELOPMENT

3275 TRAFALGAR ROAD

PHASE 1

OAKVILLE

ONTARIO

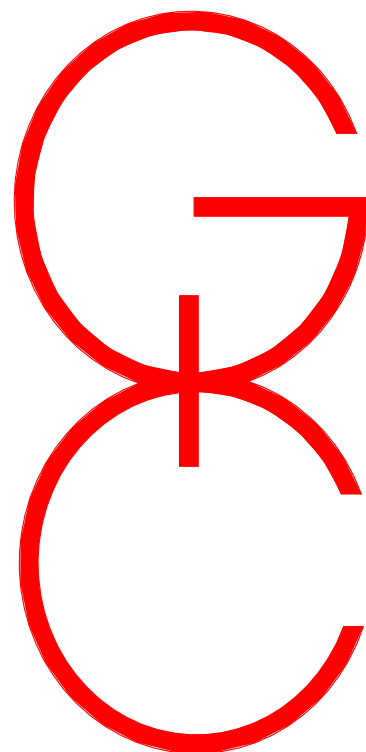

GRAZIANI
+
CORAZZA
ARCHITECTS INC.



8400 JANE STREET, BUILDING D - SUITE 300 CONCORD, ON L4K 4L8
T. 905.795.2601 F. 905.795.2844 WWW.GC-ARCHITECTS.COM

ARCHITECT:	CIVIL ENGINEER:	DEVELOPER:	DEVELOPER:	LANDSCAPE ARCHITECT:	SURVEYOR:	PLANNER:	PLANNER:	ENVIRONMENTAL ENGINEER:	CONSULTANT	CONSULTANT	CONSULTANT
Graziani + Corazza Architect Inc.	Urbantech Consulting	New Horizon Development Group	Wyatt Development Group	SDG Landscape Architects	A.T. McLaren Limited.	Batory Planning + Management	Jennifer Lawrence and Associates Inc.	RWDI Climate & Performance Engineering	Geo Morphix Ltd.	GEI Consultants	Landtek Consulting Engineering
8400 Jane St., Building D-Suite 300 Concord, Ontario L4K 4L8	3760 14th Avenue, Suite 301. Markham, Ontario L3R 3T7	3170 Harvester Road, Suite 200 Burlington, Ontario L7N 3W8	2362 Lakeshore Road West Oakville, Ontario L6L 1H5	761 Brant Street, Suite 202 Burlington, Ontario L7R 2H7	69 John St. S., Suite 230 Hamilton Ontario, L8N 2B9	T: 647 530 3634 E: info@batory.ca	8 Fieldgate St. Dundas Ontario N1G 6M6	600 Southgate Drive, Guelph, Ontario N1G 4P6	36 Main St. N. Campbellville, Ontario L0P 1B0	647 Welham Rd. Unit 14 Barrie, Ontario L4N 0B7	205 Nebo Road Hamilton, Ontario L8W 2E1
T: 905 795 2601 F: 905 795 2844	T: 905 946 9461	T: 905 777 0000	T: 905 616 2410 T: 647 728 7886	T: 905 634 3110	T: 905 527 8559		T: 289 442 2829	T: 519 823 1311	T: 416 920 0926	T: 1 800 810 3281	T: 905 383 3733

ISSUED FOR S.P.A. 03/14/2025

DRAWING LIST	
	A400 - ELEVATIONS - PARCEL 1
A101A - Project Statistics	A401A - East Elevation
A102 - Context Plan	A402A - West Elevation
A103 - Context Plan - Pedestrian Circulation	A403A - South & North Elevations
A104A - Site Plan (A) - Interim	A404A - Townhouse Elevations
A105A - Site Plan (A) - Ultimate	
A200 - UNDERGROUND PLANS - PARCEL 1	A500 - SECTIONS - PARCEL 1
A201A - P5 Underground Plan	A501A - Building Sections
A202A - P2 - P4 Underground Plan	A502A - Building Section
A203A - P1 Underground Plan	
A300 - FLOOR PLANS - PARCEL 1	A700 - PROJECT RENDERERS
A301A - Ground (1st) Floor Plan	
A302A - 2nd Floor Plan	A710 - SHADOW STUDY
A303A - 3rd Floor Plan	A710 - Shadow Study - April
A304A - 4th Floor Plan	A711 - Shadow Study - April
A305A - 5th Floor Plan	A712 - Shadow Study - June
A306A - 6th Floor Plan	A713 - Shadow Study - June
A307A - 7th Floor Plan	A714 - Shadow Study - June
A308A - 8th Floor Plan	A715 - Shadow Study - September
A309A - 9th - 21st Floor Plan	A716 - Shadow Study - September
A310A - 22nd - 27th Floor Plan	A717 - Shadow Study - December
A311A - 28th Floor Plan	A718 - Shadow Study - December
A312A - 29th Floor Plan	
A313A - 30th - 33rd Floor Plan	A800 - WASTE MANAGEMENT
A314A - MPH Plan	A801 - Site Plan: Waste Management
A315A - Roof Plan	A802 - Ground (1st) Floor: Waste Management
	A803 - P1 Underground Plan: Waste Management
	A804 - P1 Underground Plan: Garbage Room A & B

SURVEY INFORMATION	
A.T. McLAREN LIMITED, 69 JOHN ST. S, SUITE 230, HAMILTON ONTARIO L8N 2B9 TEL: (905) 527 8559	
SURVEY INFORMATION	
ESTABLISHED GRADE: 180.50 (AVERAGE GEODETIC ELEVATION OF RESIDENTIAL LOBBY)	
GENERAL NOTES	
1. This drawing is to be read in conjunction with all other drawings comprising the complete set of approved drawings for this development. 2. In the event the on-site custodial staff member is unavailable at the time the City Collection vehicle's arrival on site, the collection vehicle will leave the site and not return until the next scheduled collection day. 3. All roads have been designed to meet the Canadian Highway Bridge Code, CAN/CSA S6 and will be surfaced in order to be accessible under all climate conditions. 4. For Landscaping, refer to landscape drawings. 5. For proposed grading, refer to landscape/grading drawings. 6. All perimeter existing information indicated taken from survey.	
7. All work to be done in conformance with the 2012 Ontario Building Code (O.B.C., as amended). 8. Building permit issuance shall be subject to the building permit drawings not being in contravention with these approved plans and drawings including, but not limited to, the exterior design of the building and exterior building materials 9. Be advised that should any party, including the Owner or any subsequent owner, apply for more than one condominium corporation encompassing any or all of this development or make an application that results in a land division, City of Toronto staff may require legal assurances, including but not limited to easements, with respect to the approved services. Such assurances will be determined at the time of application for condominium approval.	

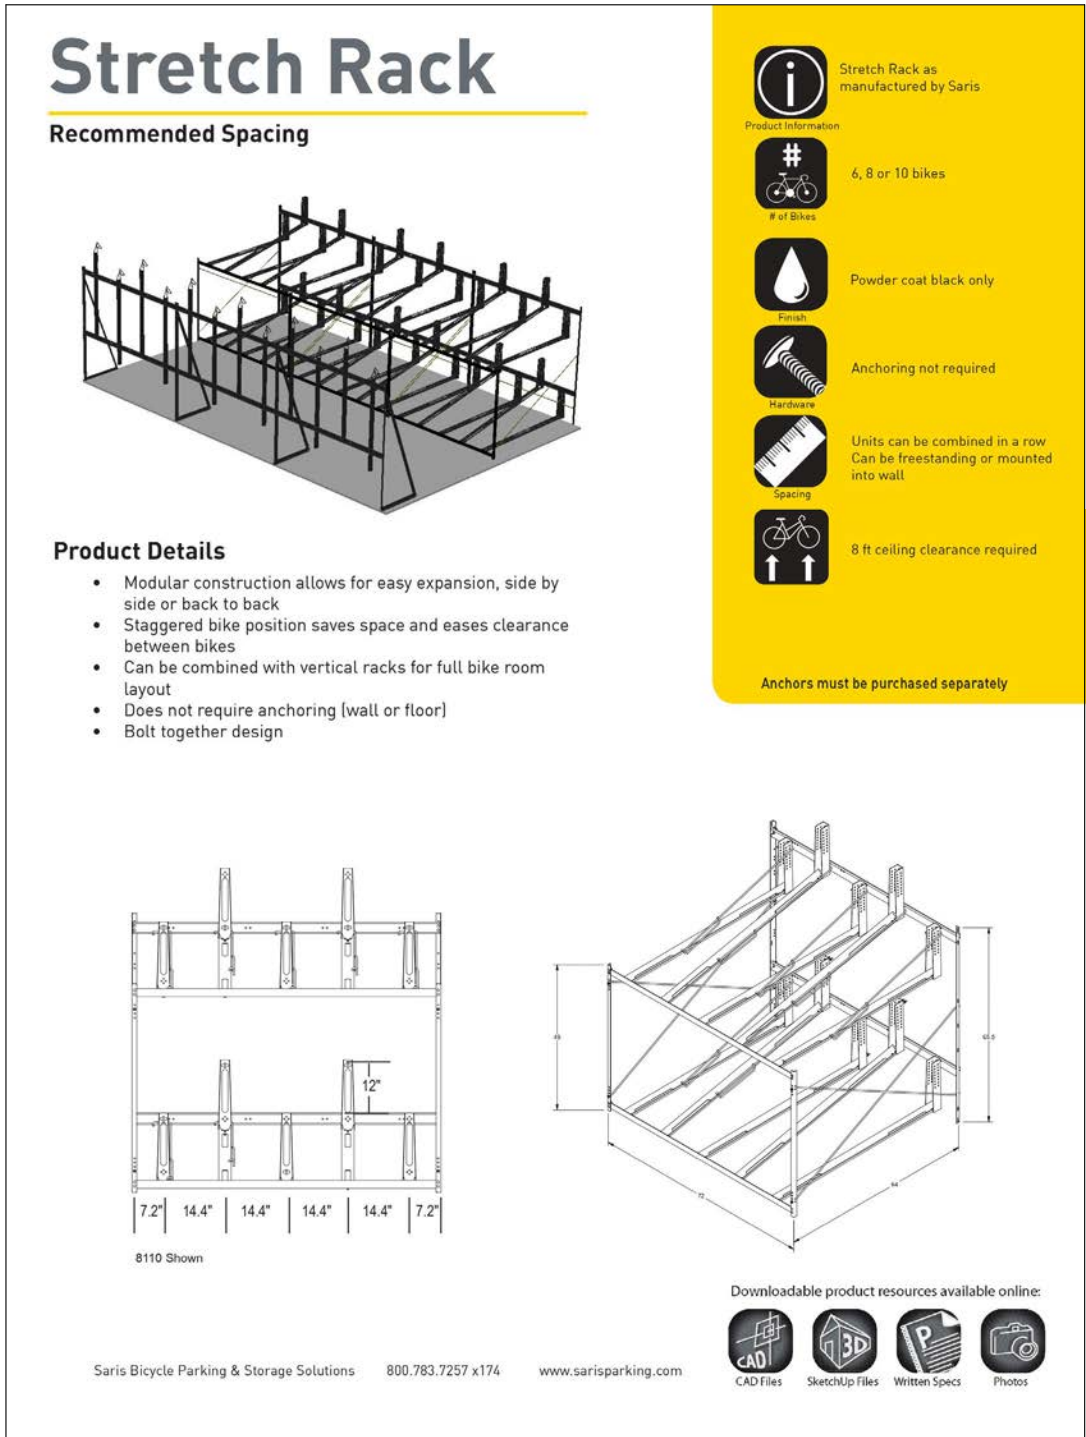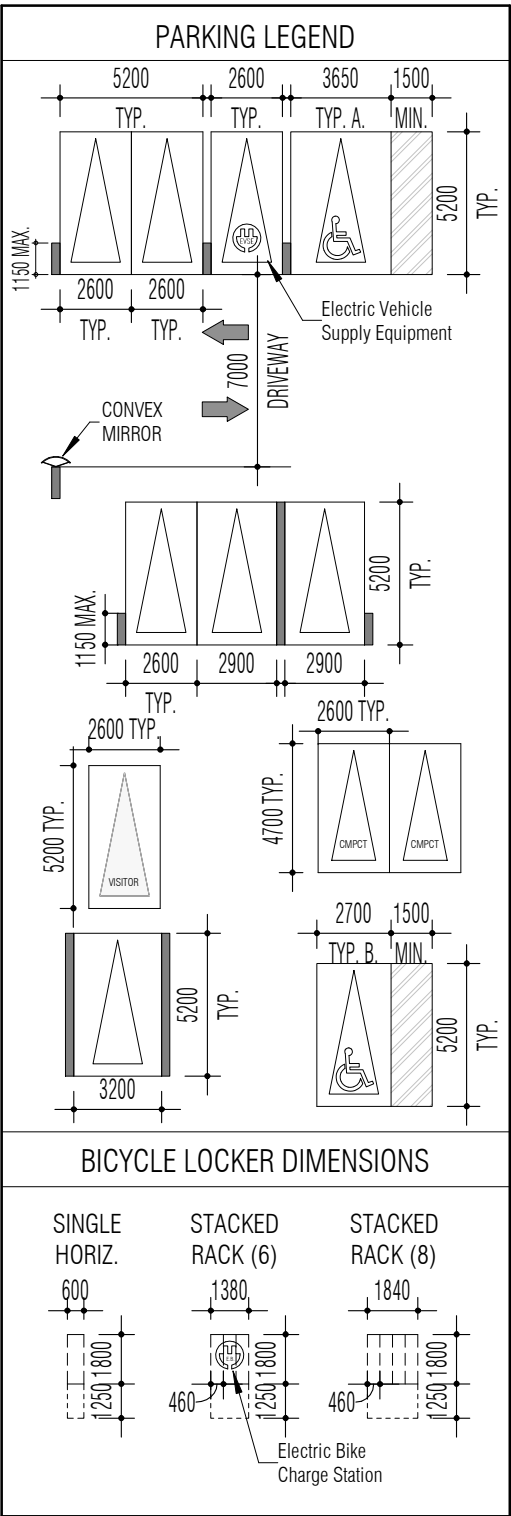

G.F.A. DEFINITION	
The Floor Area , is the total area of all floors of a building within the outside walls or outside finished furred partitions of the walls, but does not include a porch, non-walk-in bay window, attic, basement, encloseor roofed walk-ways or loading dock, unless otherwise specified by the by-law. (2022-007)	

OVERALL PROJECT STATISTICS - PARCEL 1 & 2
JOB No: 1975.22
DATE: APRIL 15.2025

STATISTICS PER: NORTH OAKVILLE ZONING BY-LAW 2009-189	
01. SITE	16062 1.61 172890 0.37
02. G.F.A Above Grade	Required Residential Non-Residential Total
03. FSI	Calculated using Bylaw G.F.A. 5.05
04. UNIT BREAKDOWN	Non-Residential Residential Units Total
05. PARKING	Residential Townhouse Non Residential/Visitors Total
06. BIKE PARKING	Residential Long-Term Short-Term Total
07. AMENITY (m2)	Indoor Outdoor Total
08. BUILDING HEIGHT (m)	BLDG A 27 STY 84.7 TOWNS 3 STY 11.5

Notes:
* setbacks to main building face
** actual unit count may vary depending on market demand

PROJECT STATISTICS - PARCEL 1A + 1B
JOB No: 1975.22
DATE: APRIL 15.2025

STATISTICS PER: NORTH OAKVILLE ZONING BY-LAW 2009-189	
01. SITE	PARCEL 1A (High-Rise) 6415 0.64 69050 0.15
02. G.F.A Above Grade	Required Residential Non-Residential Total
03. FSI	Calculated using Bylaw G.F.A. 8.18
04. UNIT BREAKDOWN	Non-Residential Residential Units Total
05. B.F. UNIT BREAKDOWN	Residential Units Total
06. PARKING	Residential Non Residential/Visitors Total
07. BIKE PARKING	Residential Long-Term Short-Term Total
08. AMENITY (m2)	Indoor Outdoor Total
09. BUILDING HEIGHT (m)	BLDG A 27 STY 84.7
10. BUILDING SETBACKS	West (Front Yard - Trafalgar Rd) East South North

Notes:
* setbacks to main building face
** actual unit count may vary depending on market demand

THIS DRAWING, AS AN INSTRUMENT OF SERVICE, IS PROVIDED BY AND IS THE PROPERTY OF GRAZIANI + CORAZZA ARCHITECTS INC. THE CONTRACTOR MUST VERIFY AND ACCEPT RESPONSIBILITY FOR ALL DIMENSIONS AND CONDITIONS ON SITE AND MUST NOTIFY GRAZIANI + CORAZZA ARCHITECTS INC. OF ANY VARIATIONS FROM THE SUPPLIED INFORMATION. GRAZIANI + CORAZZA ARCHITECTS INC. IS NOT RESPONSIBLE FOR THE ACCURACY OF SURVEY, STRUCTURAL, MECHANICAL, ELECTRICAL, ETC., ENGINEERING INFORMATION SHOWN ON THIS DRAWING. REFER TO THE APPROPRIATE ENGINEERING DRAWINGS BEFORE PROCEEDING WITH THE WORK. CONSTRUCTION MUST CONFORM TO ALL APPLICABLE CODES AND REQUIREMENTS OF THE AUTHORITIES HAVING JURISDICTION, UNLESS OTHERWISE NOTED. NO INVESTIGATION HAS BEEN UNDERTAKEN OR REPORTED ON BY THIS OFFICE IN REGARDS TO THE ENVIRONMENTAL CONDITION OF THIS SITE.

THIS DRAWING IS NOT TO BE SCALED. ALL ARCHITECTURAL SYMBOLS INDICATED ON THIS DRAWING ARE GRAPHIC REPRESENTATIONS ONLY.
THIS DRAWING IS NOT TO BE USED FOR CONSTRUCTION PURPOSES UNTIL COUNTERSIGNED BY THE ARCHITECT.

CONDITIONS FOR ELECTRONIC INFORMATION TRANSFER:

ELECTRONIC INFORMATION IS SUPPLIED TO THE OTHER ASSOCIATED FIRMS TO ASSIST THEM IN THE EXECUTION OF THEIR WORK/REVIEW. THE RECIPIENT FIRMS MUST DETERMINE THE COMPLETENESS / APPROPRIATENESS / RELEVANCE OF THE INFORMATION IN RESPECT TO THEIR PARTICULAR RESPONSIBILITY.

GRAZIANI + CORAZZA ARCHITECTS INC. SHALL NOT BE RESPONSIBLE FOR:
1. ERRORS, OMISSIONS, INCOMPLETENESS DUE TO LOSS OF INFORMATION IN WHOLE OR PART WHEN INFORMATION IS TRANSFERRED.
2. TRANSMISSION OF ANY VIRUS OR DAMAGE TO THE RECEIVING ELECTRONIC SYSTEM WHEN INFORMATION IS TRANSFERRED.

Issued for:

01. SEPT.30.2024 ISSUED FOR SPA BG

No.	Date	Description	Issued by
-----	------	-------------	-----------

Issued for revisions




PROPOSED MIXED USE DEVELOPMENT

3275 TRAFALGAR RD.

OAKVILLE		ONTARIO	
Project Architect :	B. Graziani	Assistant Designer :	R.L.
Drawn By :	R.L. / Gr.C.	Checked By :	D.B. / G.C.
Plot Date :	JUN.03.2025	Job #	1975.22

STATISTICS

A.101A

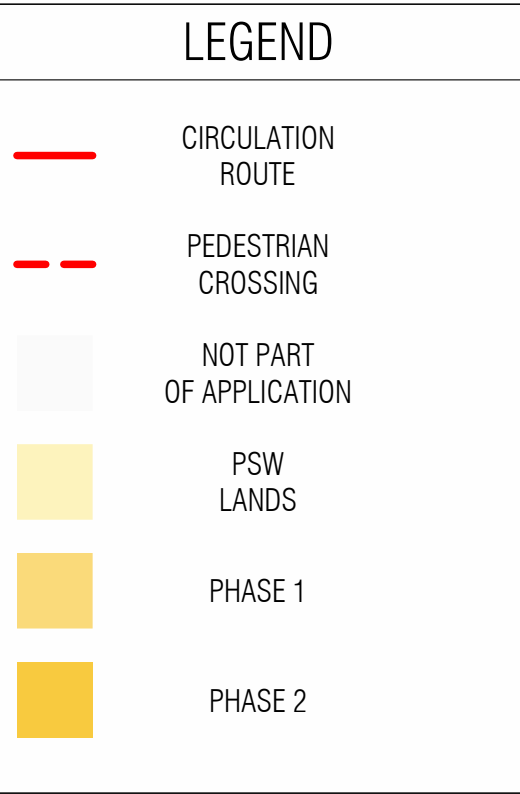

THIS DRAWING, AS AN INSTRUMENT OF SERVICE, IS PROVIDED BY AND IS THE PROPERTY OF GRADIAN - CORAZZA ARCHITECTS, INC. THE CONTRACTOR MUST VERIFY AND ACCEPT RESPONSIBILITY FOR ALL DIMENSIONS AND CONDITIONS ON SITE AND MUST NOTIFY GRADIAN - CORAZZA ARCHITECTS, INC. OF ANY VARIATIONS FROM THE SUPPLIED INFORMATION. GRADIAN - CORAZZA ARCHITECTS, INC. IS NOT RESPONSIBLE FOR THE ACCURACY OF THE STRUCTURAL, MECHANICAL, ELECTRICAL, ETC., ENGINEERING INFORMATION SHOWN ON THIS DRAWING. REFER TO THE APPROPRIATE ENGINEERING DRAWINGS BEFORE PROCEEDING WITH THE WORK. CONSTRUCTION MUST CONFORM TO ALL APPLICABLE CODES AND REQUIREMENTS OF THE AUTHORITIES HAVING JURISDICTION, UNLESS OTHERWISE NOTED. NO INVESTIGATION HAS BEEN UNDERTAKEN OR REPORTED ON AT THIS OFFICE IN REGARDS TO THE ENVIRONMENTAL CONDITION OF THIS SITE.

THIS DRAWING IS NOT TO BE SCALED. ALL ARCHITECTURAL SYMBOLS INDICATED ON THIS DRAWING ARE GRAPHIC REPRESENTATIONS ONLY.
THIS DRAWING IS NOT TO BE USED FOR CONSTRUCTION PURPOSES UNTIL COUNTERSIGNED BY THE ARCHITECT.

CONDITIONS FOR ELECTRONIC INFORMATION TRANSFER

ELECTRONIC INFORMATION IS SUPPLIED TO THE OTHER ASSOCIATED FIRMS TO ASSIST THEM IN THE EXECUTION OF THEIR WORK/REVIEW. THE RECIPIENT FIRMS MUST DETERMINE THE COMPLETENESS/APPROPRIATENESS/RELEVANCE OF THE INFORMATION IN RESPECT TO THEIR PARTICULAR RESPONSIBILITY.

GRAZIANI+CORAZZA ARCHITECTS INC. SHALL NOT BE RESPONSIBLE FOR:
1.ERRORS, OMISSIONS, INCOMPLETENESS DUE TO LOSS OF INFORMATION IN WHOLE OR PART WHEN INFORMATION IS TRANSFERRED.
2.TRANSMISSION OF ANY VIRUS OR DAMAGE TO THE RECEIVING ELECTRONIC SYSTEM WHEN INFORMATION IS TRANSFERRED.

issuances

01. SEPT.30.2024 ISSUED FOR SPA

BG

No.	Date	Description	Issued by
-----	------	-------------	-----------

Issued for revisions



**GRAZIANI
+
CORAZZA
ARCHITECTS**

8400 JANE STREET, BUILDING D SUITE 300, CONCORD, ONTARIO L4K 4L8
PHONE: 905.795.2601 FAX: 905.795.2844 WWW.GC-ARCHITECTS.COM

PROPOSED MIXED USE DEVELOPMENT

3275 TRAFALGAR RD.

OAKVILLE ONTARIO

Project Architect : B. Graziani

Assistant Designer : R.L


Drawn By: R.L. / Gr.C.

Checked By : D.B. / G.C.

Plot Date : JUN.03.2025

Job # 1975.22

PEDESTRIAN CIRCULATION

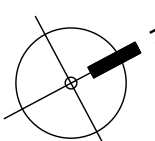

1:1000

A.103

GRAZIANI+CORAZZA ARCHITECTS INC. SHALL NOT BE RESPONSIBLE FOR:



- 1.ERRORS, OMISSIONS, INCOMPLETENESS DUE TO LOSS OF INFORMATION IN WHOLE OR PART WHEN INFORMATION IS TRANSFERRED.
- 2.TRANSMISSION OF ANY VIRUS OR DAMAGE TO THE RECEIVING ELECTRONIC SYSTEM WHEN INFORMATION IS TRANSFERRED.

BG

1:200 A.105A

Job # 1975.22

1:200

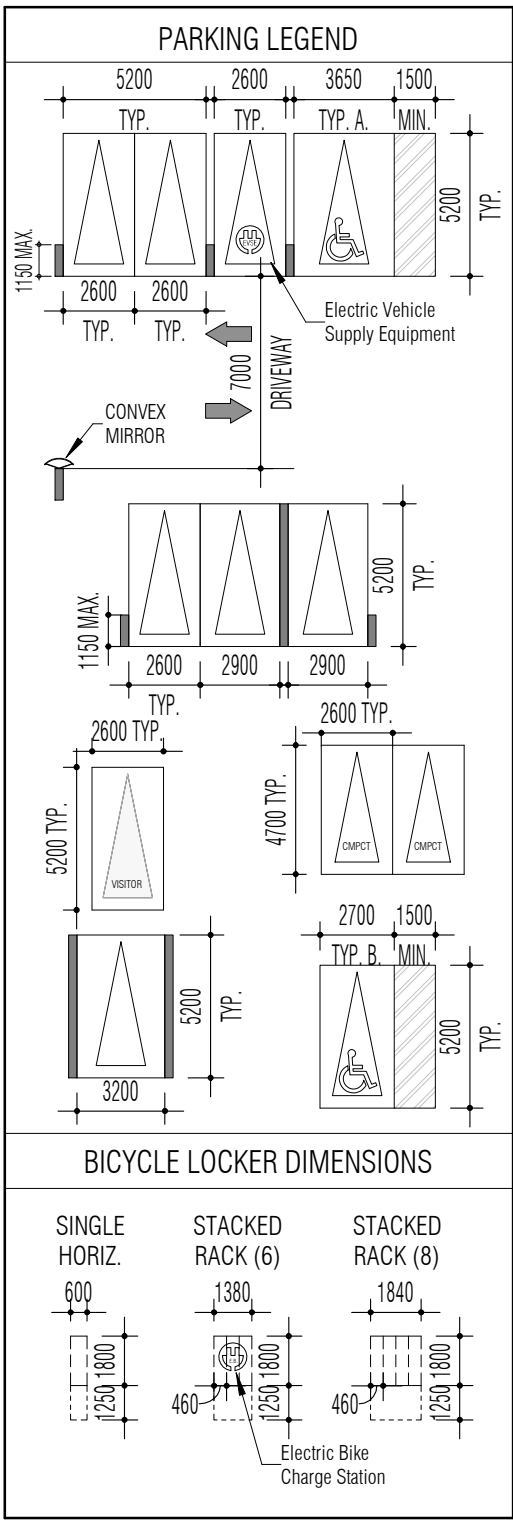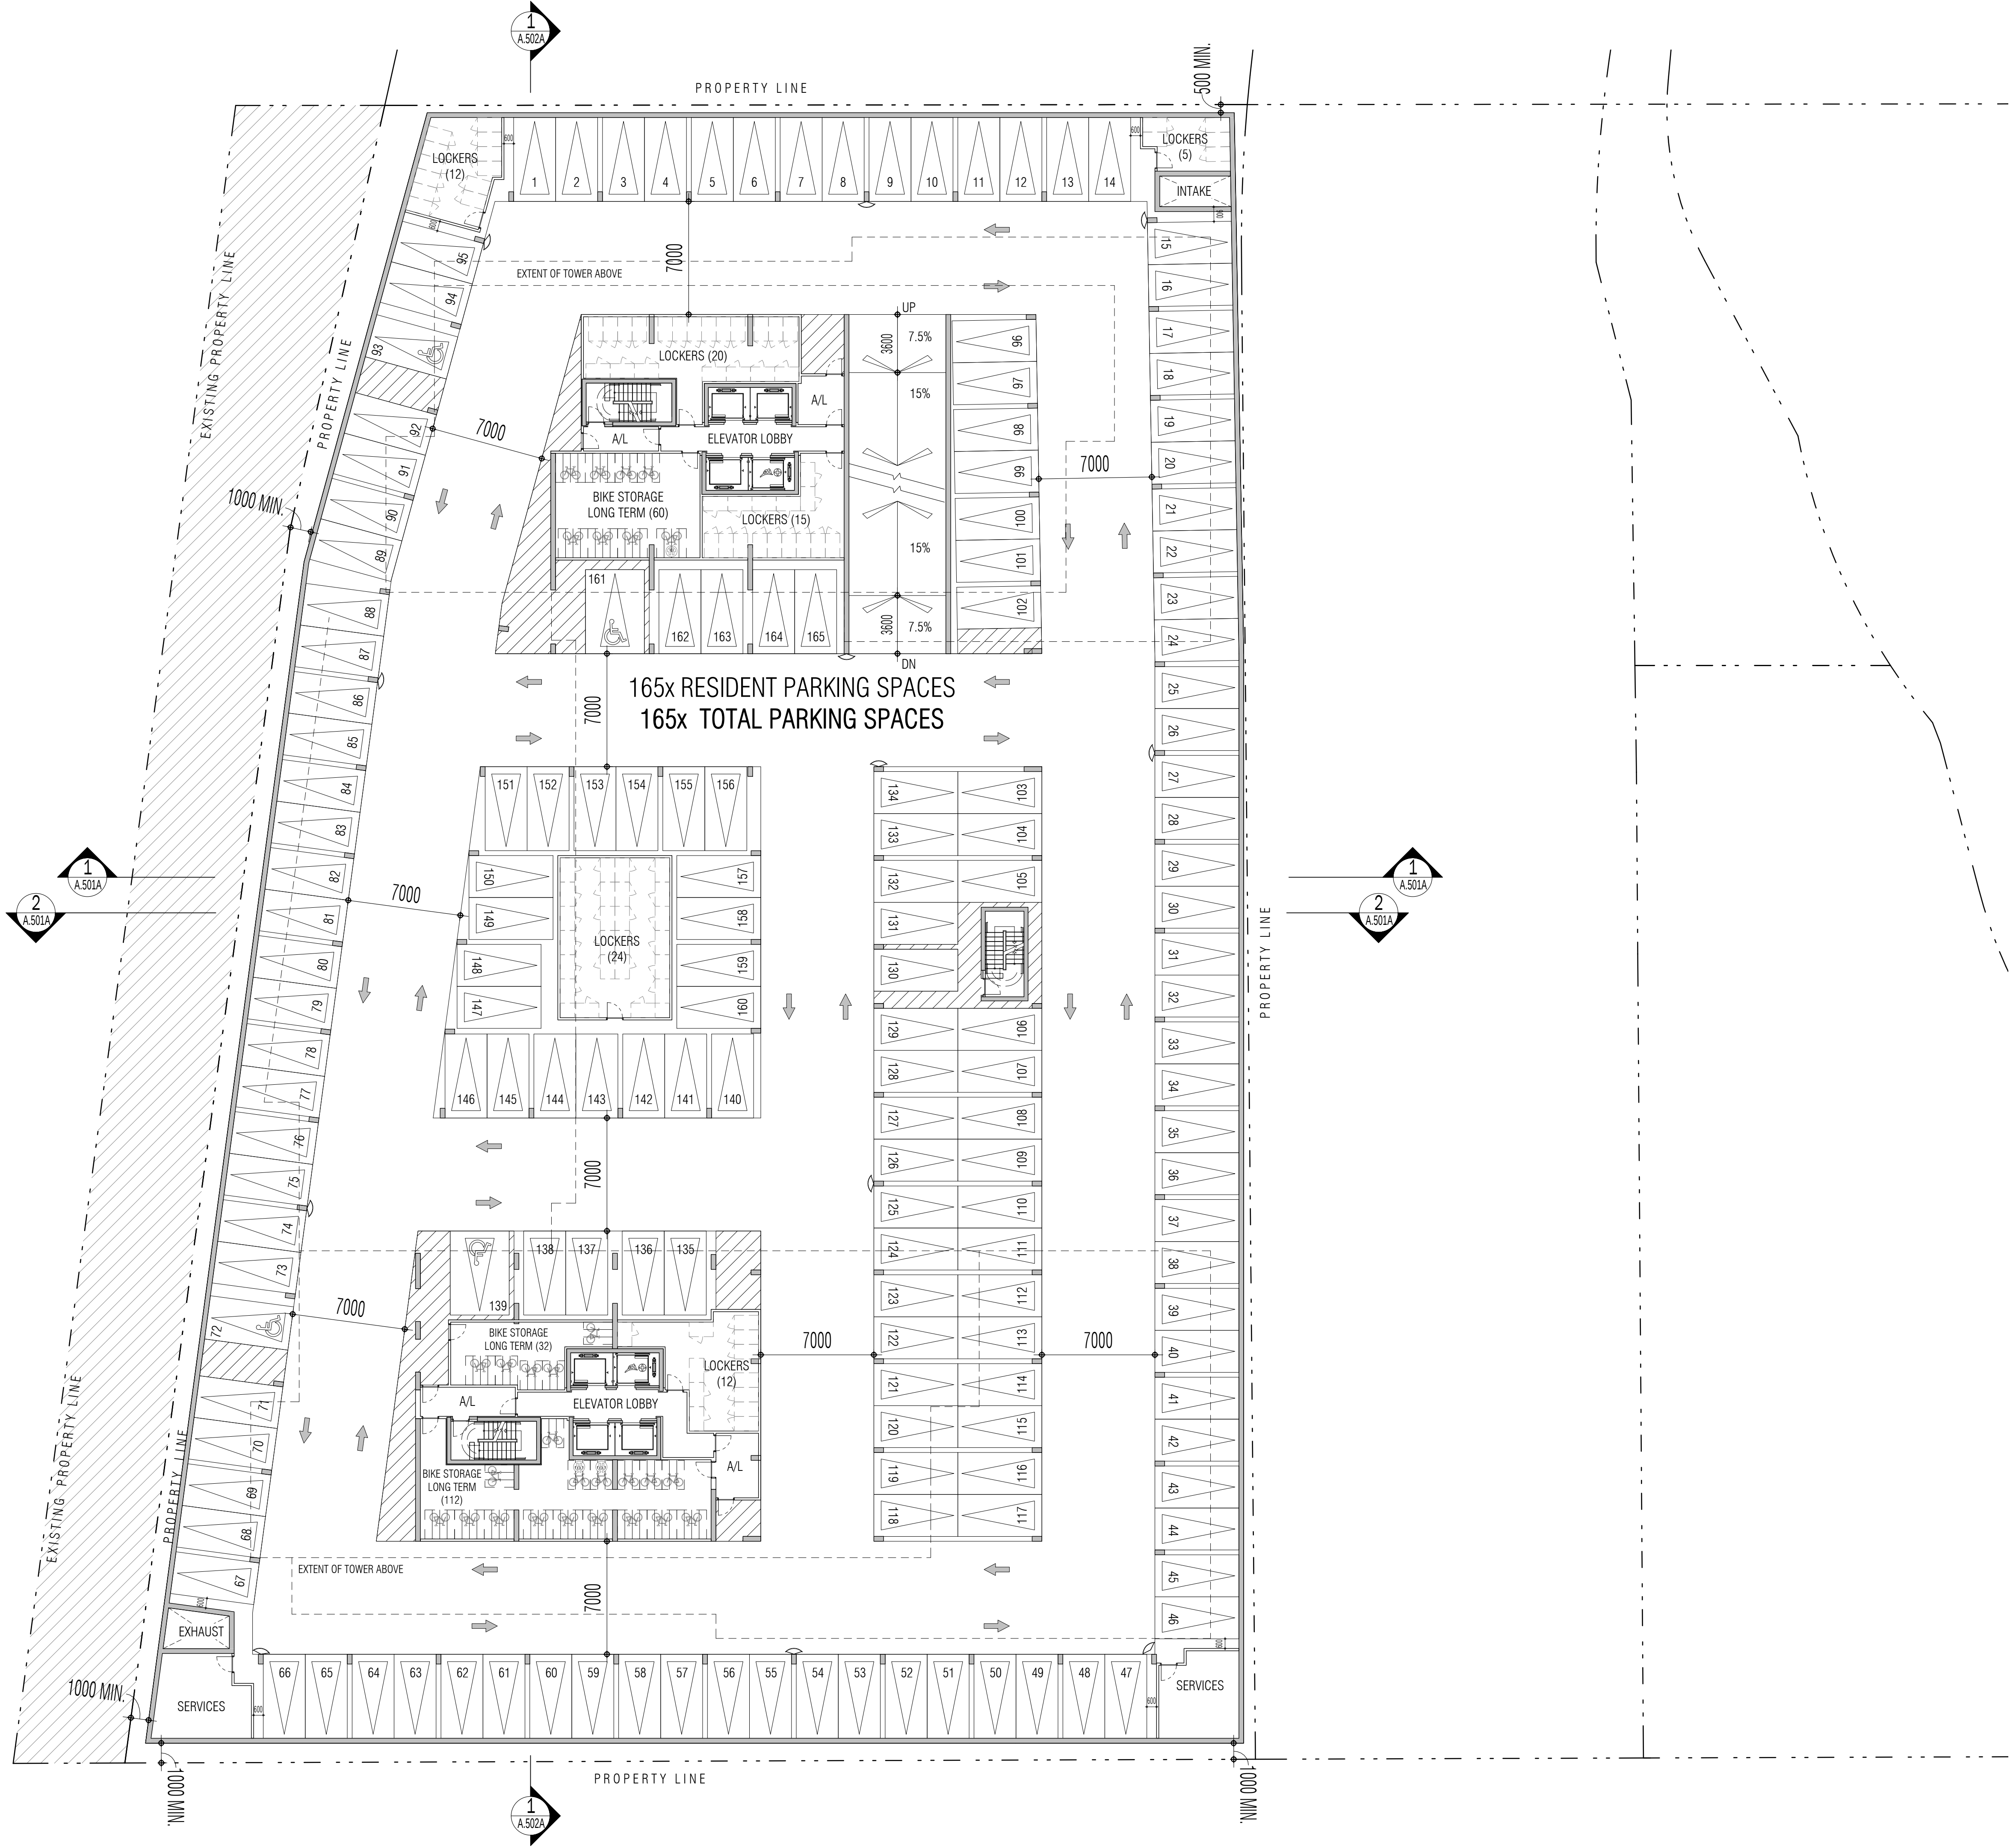

THIS DRAWING, AS AN INSTRUMENT OF SERVICE, IS PROVIDED BY AND IS THE PROPERTY OF GRAZIANI + CORAZZA ARCHITECTS INC. THE CONTRACTOR MUST VERIFY AND ACCEPT RESPONSIBILITY FOR ALL DIMENSIONS AND CONDITIONS ON SITE AND MUST NOTIFY GRAZIANI + CORAZZA ARCHITECTS INC. OF ANY VARIATIONS FROM THE SUPPLIED INFORMATION. GRAZIANI + CORAZZA ARCHITECTS INC. IS NOT RESPONSIBLE FOR THE ACCURACY OF SURVEY, STRUCTURAL, MECHANICAL, ELECTRICAL, ETC., ENGINEERING INFORMATION SHOWN ON THIS DRAWING. REFER TO THE APPROPRIATE ENGINEERING DRAWINGS BEFORE PROCEEDING WITH THE WORK. CONSTRUCTION MUST CONFORM TO ALL APPLICABLE CODES AND REQUIREMENTS OF THE AUTHORITIES HAVING JURISDICTION, UNLESS OTHERWISE NOTED. NO INVESTIGATION HAS BEEN UNDERTAKEN OR REPORTED ON BY THIS OFFICE IN REGARDS TO THE ENVIRONMENTAL CONDITION OF THIS SITE.


CONDITIONS FOR ELECTRONIC INFORMATION TRANSFER:
ELECTRONIC INFORMATION IS SUPPLIED TO THE OTHER ASSOCIATED FIRMS TO ASSIST THEM IN THE EXECUTION OF THEIR WORK/REVIEW. THE RECIPIENT FIRMS MUST DETERMINE THE COMPLETENESS / APPROPRIATENESS / RELEVANCE OF THE INFORMATION IN RESPECT TO THEIR PARTICULAR RESPONSIBILITY.

GRAZIANI + CORAZZA ARCHITECTS INC. SHALL NOT BE RESPONSIBLE FOR:
1. ERRORS, OMISSIONS, INCOMPLETENESS DUE TO LOSS OF INFORMATION IN WHOLE OR PART WHEN INFORMATION IS TRANSFERRED.
2. TRANSMISSION OF ANY VIRUS OR DAMAGE TO THE RECEIVING ELECTRONIC SYSTEM WHEN INFORMATION IS TRANSFERRED.

Revisions
01. SEPT.30.2024 ISSUED FOR SPA BG

No.	Date	Description	Issued by
-----	------	-------------	-----------

Issued for revisions

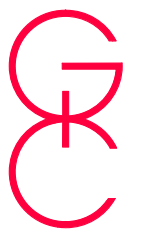

**GRAZIANI
CORAZZA
ARCHITECTS**



8400 JANE STREET, BUILDING D SUITE 300, CONCORD, ONTARIO L4K 4L8
PHONE: 905.795.2801 FAX: 905.795.2844 WWW.GC-ARCHITECTS.COM

PROPOSED MIXED USE DEVELOPMENT

3275 TRAFALGAR RD.

OAKVILLE	ONTARIO
Project Architect :	B. Graziani
Assistant Designer :	R.L.
Drawn By :	R.L. / Gr.C.
Checked By :	D.B. / G.C.
Plot Date :	JUN.03.2025
Job #	1975.22

P2 - P4 UNDERGROUND PLAN

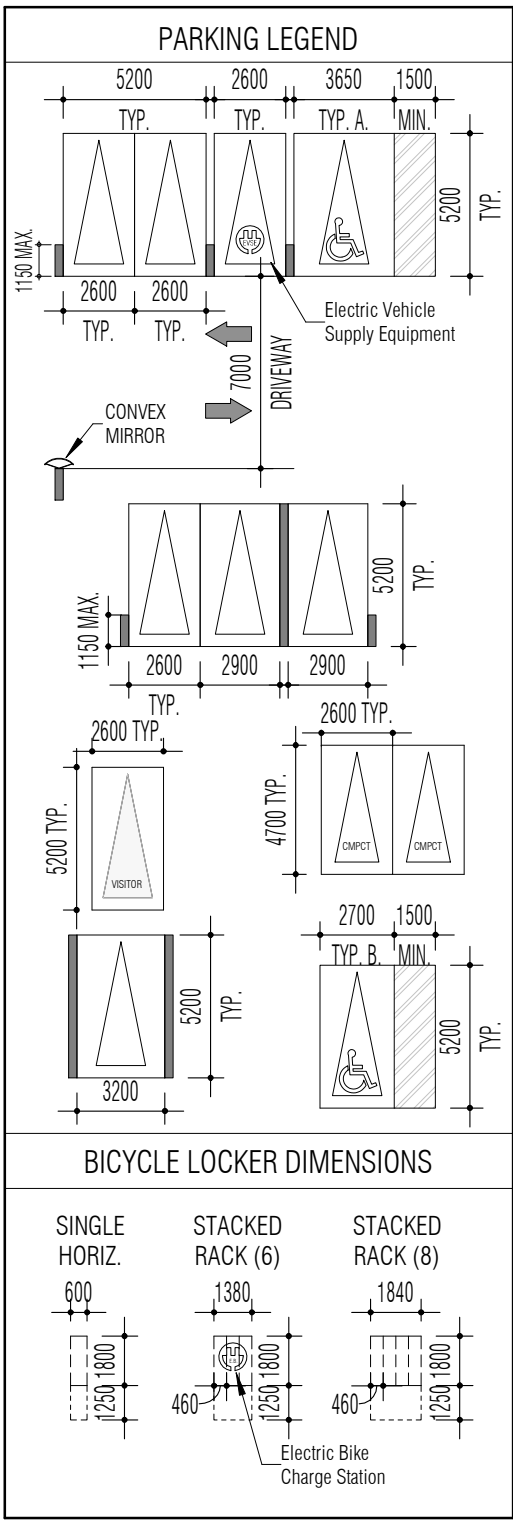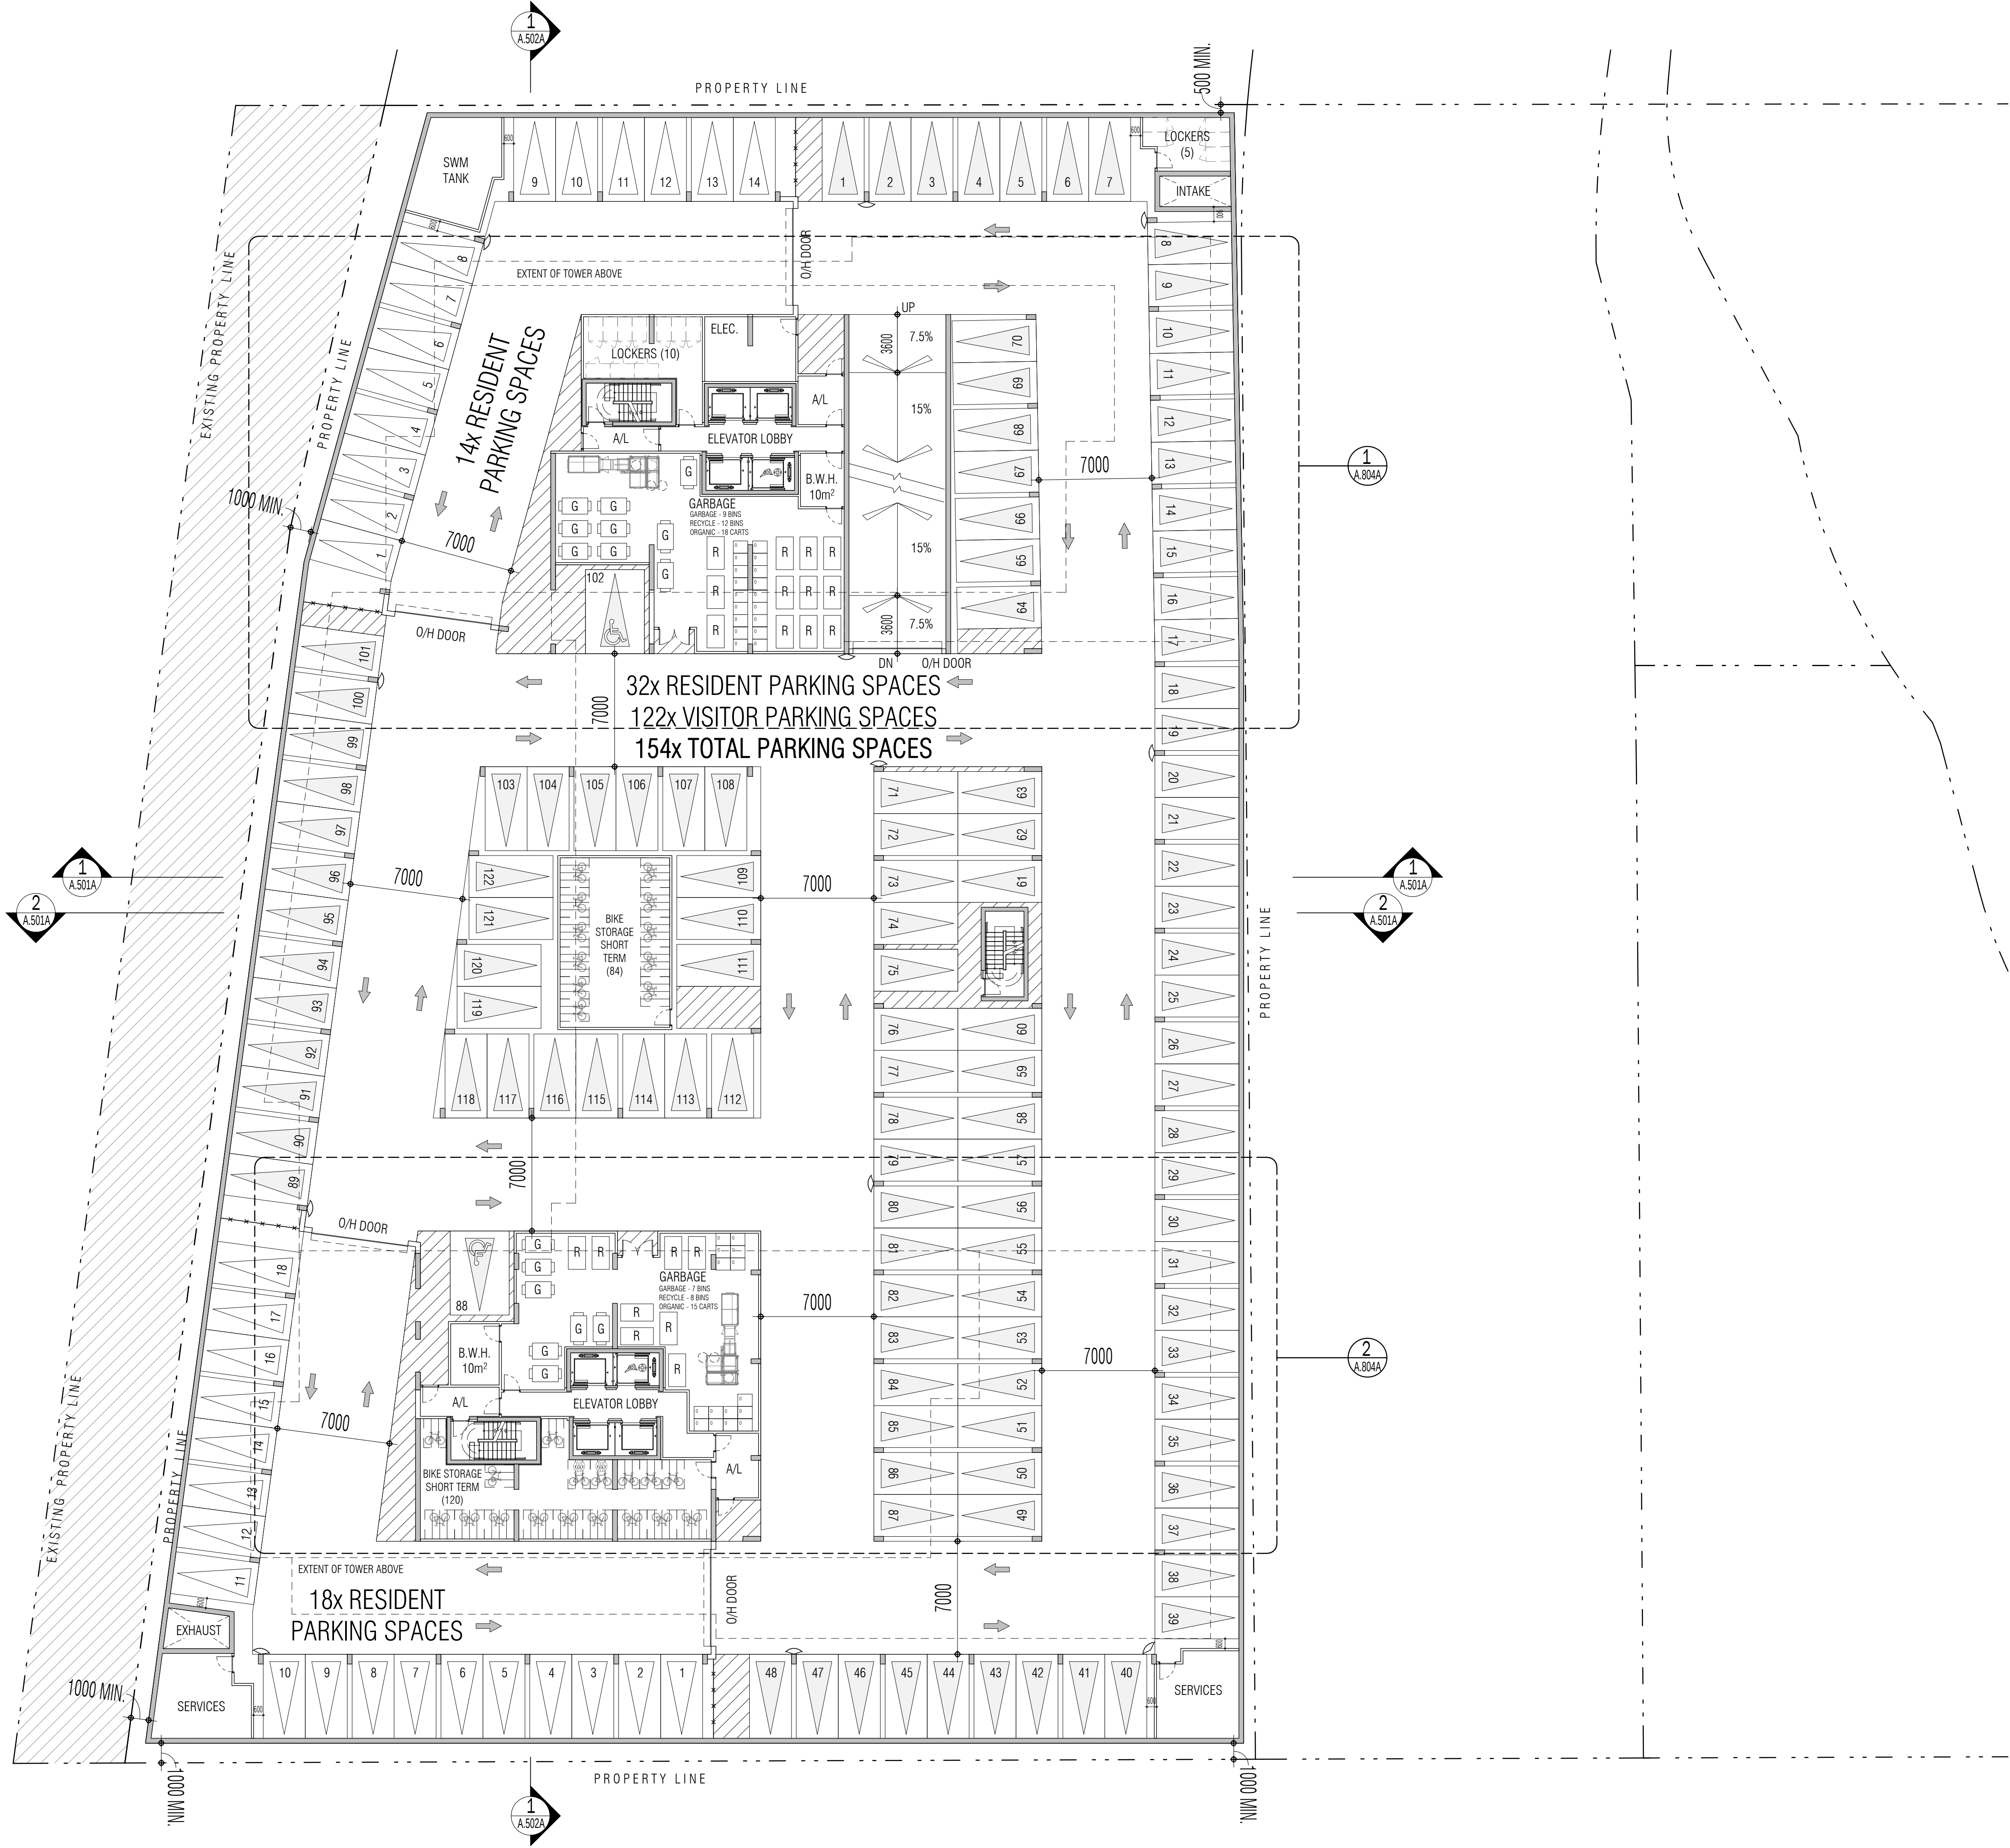

THIS DRAWING, AS AN INSTRUMENT OF SERVICE, IS PROVIDED BY AND IS THE PROPERTY OF GRAZIANI + CORAZZA ARCHITECTS INC. THE CONTRACTOR MUST VERIFY AND ACCEPT RESPONSIBILITY FOR ALL DIMENSIONS AND CONDITIONS ON SITE AND MUST NOTIFY GRAZIANI + CORAZZA ARCHITECTS INC. OF ANY VARIATIONS FROM THE SUPPLIED INFORMATION. GRAZIANI + CORAZZA ARCHITECTS INC. IS NOT RESPONSIBLE FOR THE ACCURACY OF SURVEY, STRUCTURAL, MECHANICAL, ELECTRICAL, ETC., ENGINEERING INFORMATION SHOWN ON THIS DRAWING. REFER TO THE APPROPRIATE ENGINEERING DRAWINGS BEFORE PROCEEDING WITH THE WORK. CONSTRUCTION MUST CONFORM TO ALL APPLICABLE CODES AND REQUIREMENTS OF THE AUTHORITIES HAVING JURISDICTION, UNLESS OTHERWISE NOTED. NO INVESTIGATION HAS BEEN UNDERTAKEN OR REPORTED ON BY THIS OFFICE IN REGARDS TO THE ENVIRONMENTAL CONDITION OF THIS SITE.


CONDITIONS FOR ELECTRONIC INFORMATION TRANSFER:
ELECTRONIC INFORMATION IS SUPPLIED TO THE OTHER ASSOCIATED FIRMS TO ASSIST THEM IN THE EXECUTION OF THEIR WORK/REVIEW. THE RECIPIENT FIRMS MUST DETERMINE THE COMPLETENESS / APPROPRIATENESS / RELEVANCE OF THE INFORMATION IN RESPECT TO THEIR PARTICULAR RESPONSIBILITY.

GRAZIANI + CORAZZA ARCHITECTS INC. SHALL NOT BE RESPONSIBLE FOR:
1. ERRORS, OMISSIONS, INCOMPLETENESS DUE TO LOSS OF INFORMATION IN WHOLE OR PART WHEN INFORMATION IS TRANSFERRED.
2. TRANSMISSION OF ANY VIRUS OR DAMAGE TO THE RECEIVING ELECTRONIC SYSTEM WHEN INFORMATION IS TRANSFERRED.

Revisions
01. SEPT.30.2024 ISSUED FOR SPA BG

No.	Date	Description	Issued by
-----	------	-------------	-----------

Issued for revisions

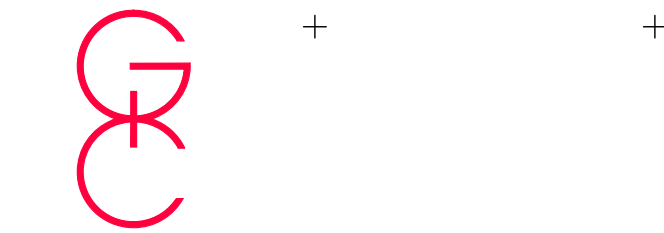

**GRAZIANI
CORAZZA
ARCHITECTS**

8400 JANE STREET, BUILDING D SUITE 300, CONCORD, ONTARIO L4K 4L8
PHONE: 905.795.2801 FAX: 905.795.2844 WWW.GC-ARCHITECTS.COM

PROPOSED MIXED USE DEVELOPMENT

3275 TRAFALGAR RD.



OAKVILLE ONTARIO

Project Architect : B. Graziani
Assistant Designer : R.L.
Drawn By : R.L. / Gr.C.
Checked By : D.B. / G.C.
Plot Date : JUN.03.2025
Job # : 1975.22

P1 UNDERGROUND PLAN

1:200 A.203A

TRAFALGAR ROAD

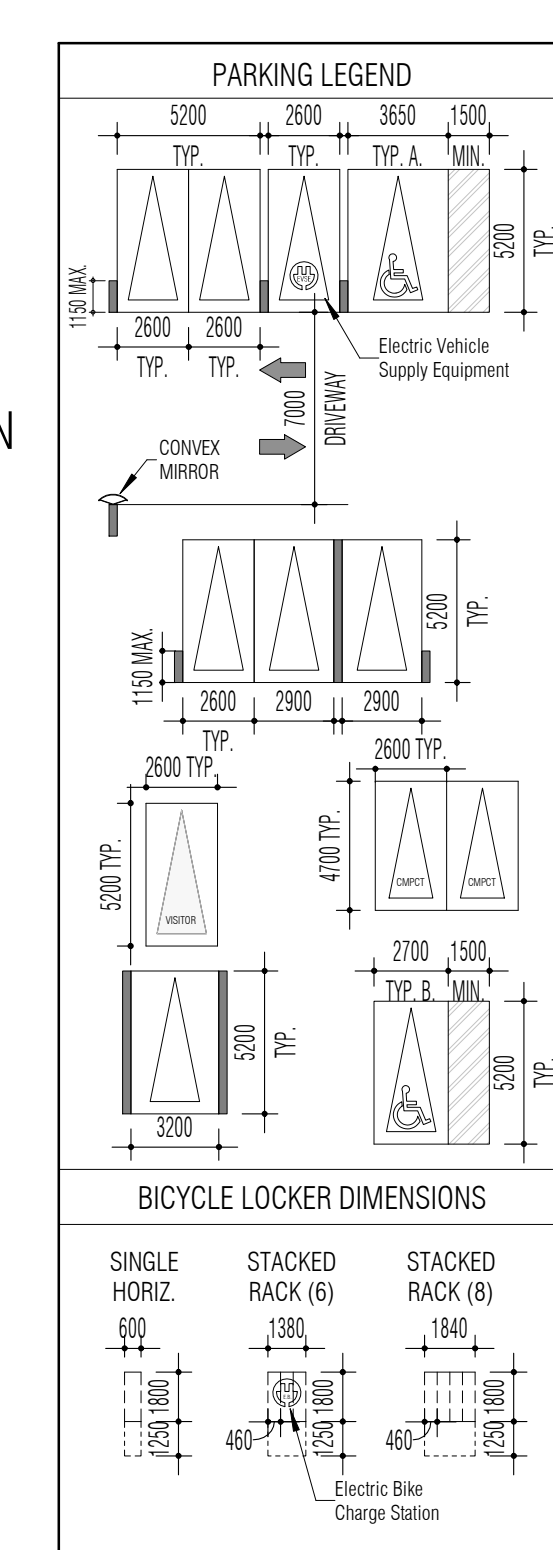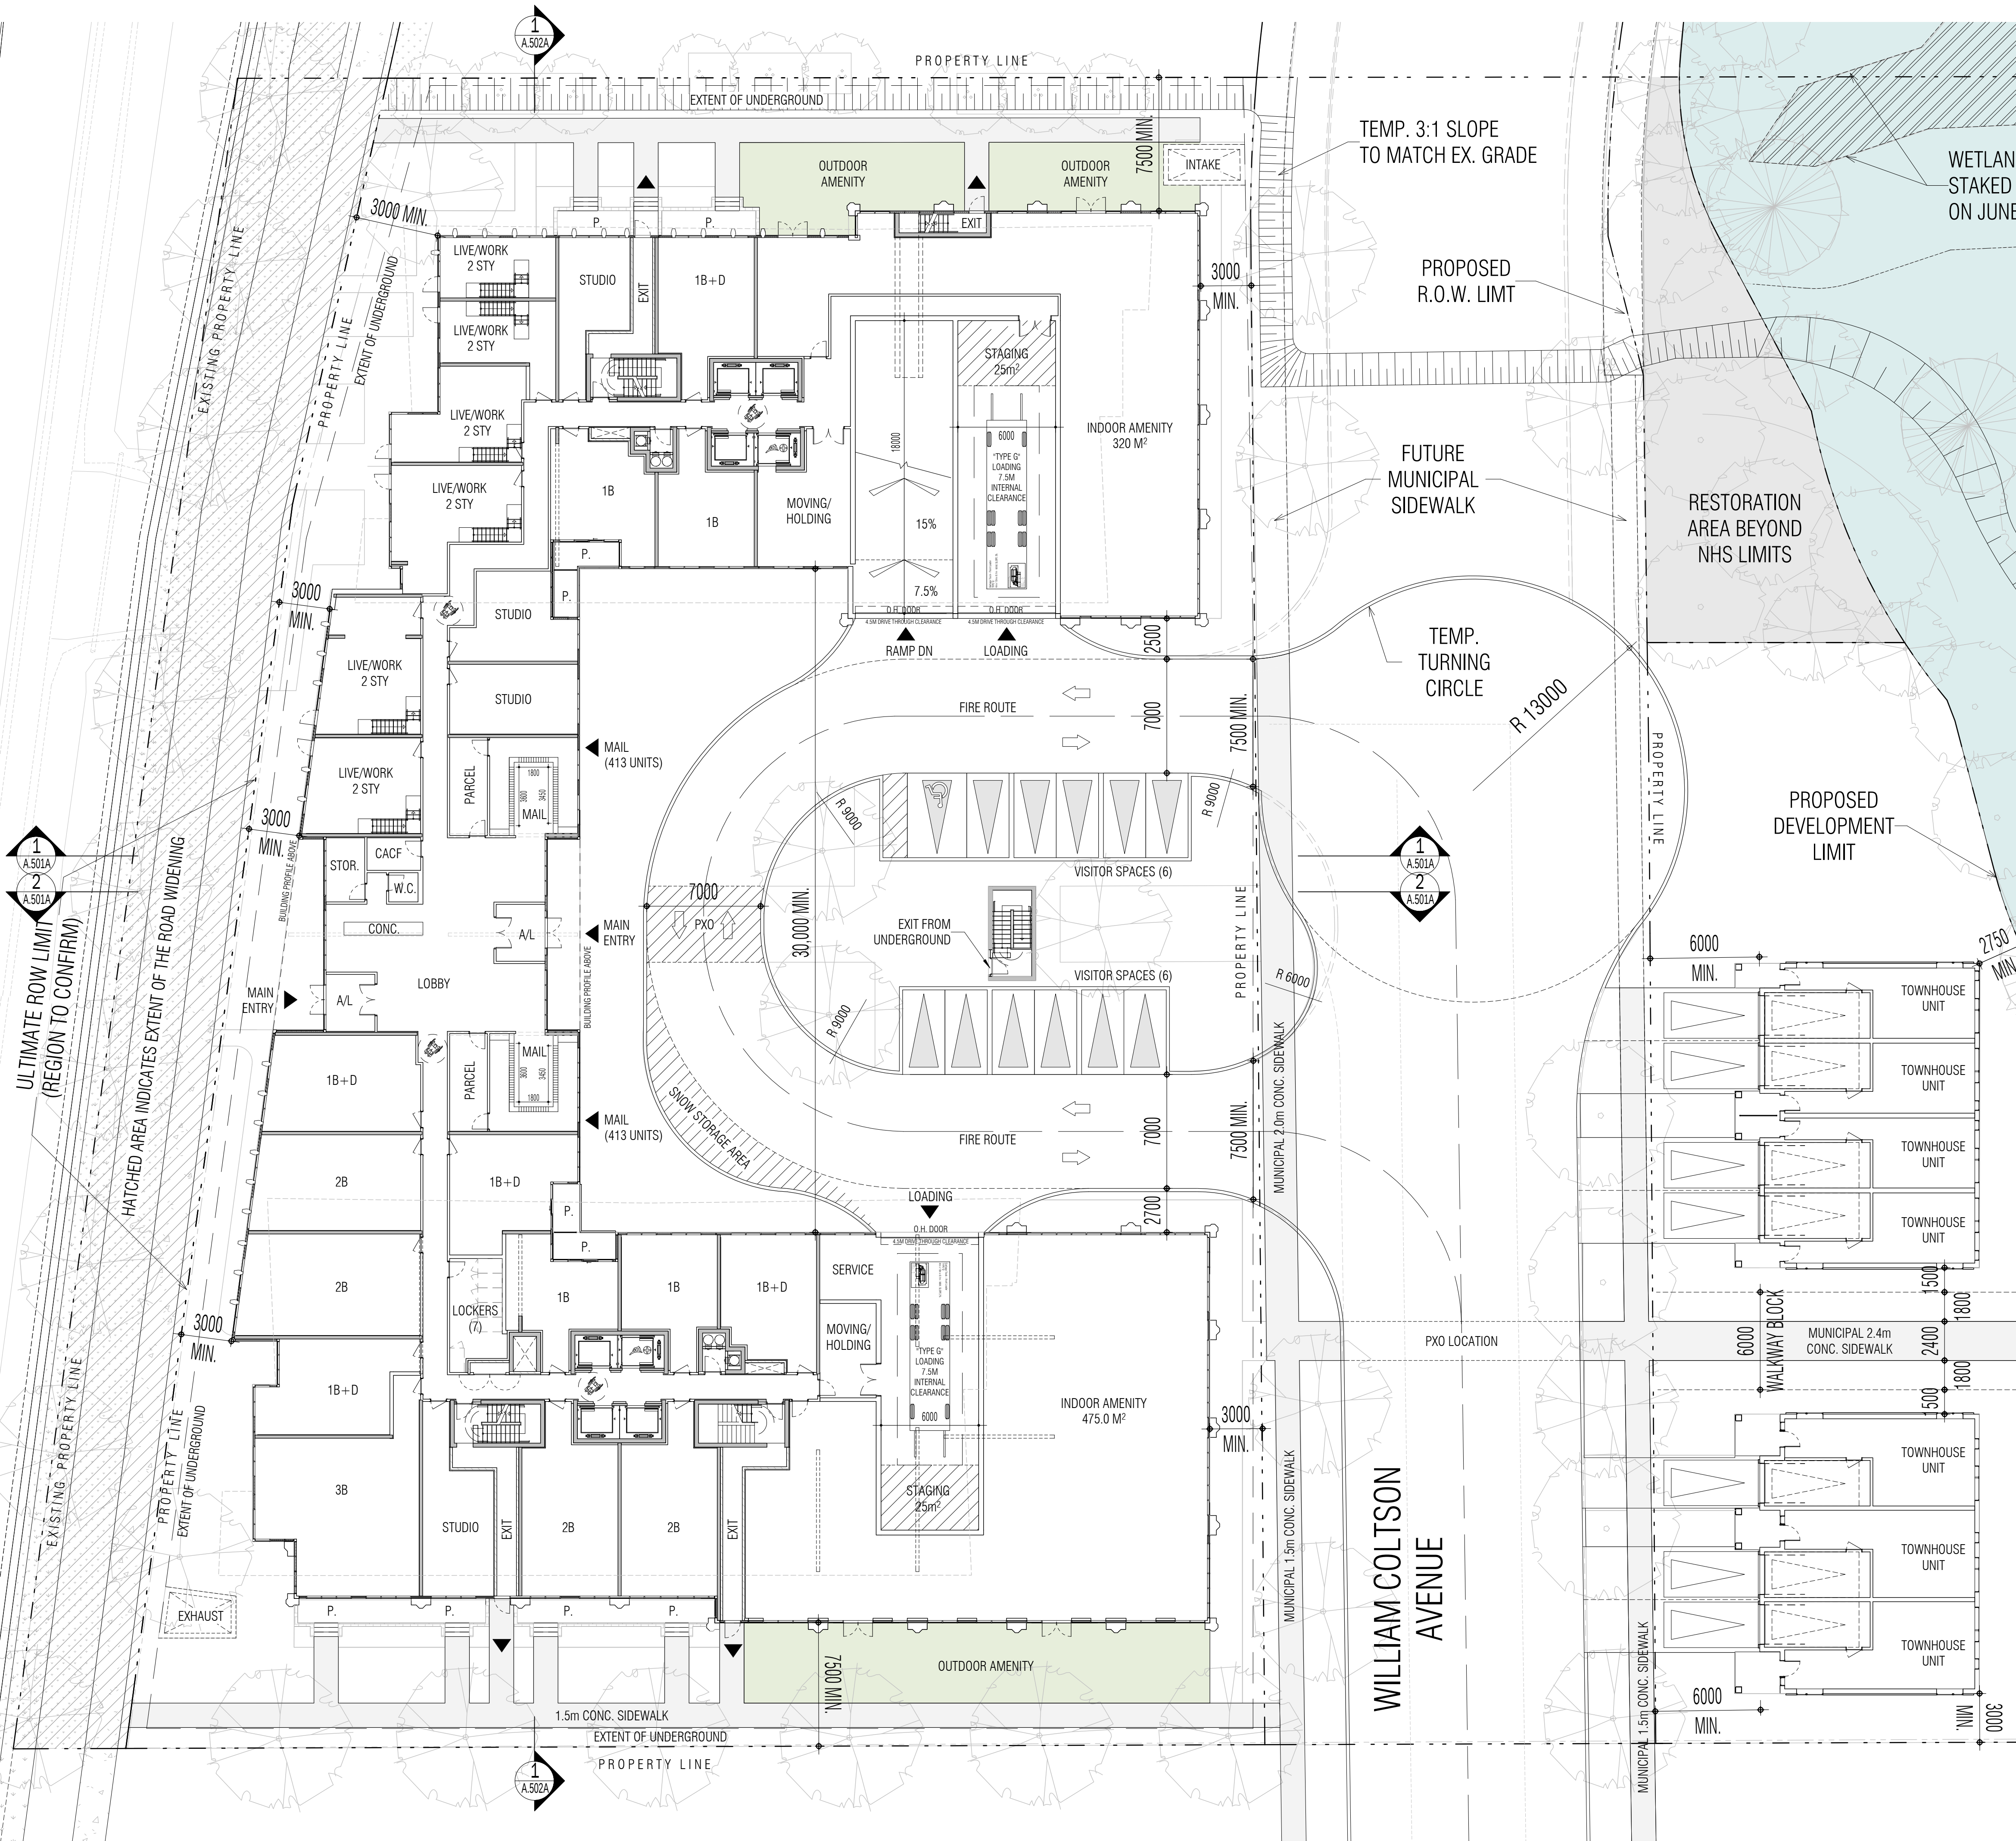

THIS DRAWING, AS AN INSTRUMENT OF SERVICE, IS PROVIDED BY AND IS THE PROPERTY OF GRAZIANI - CORAZZA ARCHITECTS INC. THE CONTRACTOR MUST VERIFY AND ACCEPT RESPONSIBILITY FOR ALL DIMENSIONS AND CONDITIONS ON SITE AND MUST NOTIFY GRAZIANI - CORAZZA ARCHITECTS INC. IMMEDIATELY IF ANY VARIATIONS FROM THE SUPPLIED INFORMATION, GRAZIANI - CORAZZA ARCHITECTS INC. IS NOT RESPONSIBLE FOR THE ACCURACY OF SURVEY, STRUCTURAL, MECHANICAL, ELECTRICAL, ETC., ENGINEERING INFORMATION SHOWN ON THIS DRAWING. REFER TO THE APPROPRIATE ENGINEERING DRAWING FOR ALL INFORMATION WITH REGARD TO THE DESIGN. THE CONTRACTOR MUST CONFORM TO ALL APPLICABLE CODES AND REQUIREMENTS OF THE AUTHORITIES HAVING JURISDICTION. UNLESS OTHERWISE NOTED, NO INVESTIGATION HAS BEEN UNDERTAKEN OR REPORTED ON THIS OFFICE IN REGARD TO THE ENVIRONMENTAL CONDITION OF THIS SITE.

THIS DRAWING IS NOT TO BE SCALED. ALL ARCHITECTURAL SYMBOLS INDICATED ON THIS DRAWING ARE GRAPHIC REPRESENTATIONS ONLY.

THIS DRAWING IS NOT TO BE USED FOR CONSTRUCTION PURPOSES UNLESS COUNTERSIGNED BY ARCHITECT.

CONDITIONS FOR ELECTRONIC INFORMATION TRANSFER

ELECTRONIC INFORMATION IS SUPPLIED TO THE OTHER ASSOCIATED FIRMS TO ASSIST THEM IN THE EXECUTION OF THEIR WORK/REVIEW. THE RECIPIENT FIRMS MUST DETERMINE THE COMPLETENESS/APPROPRIATENESS/RELEVANCE OF THE INFORMATION IN RESPECT TO THEIR PARTICULAR RESPONSIBILITY.

GRAZIANI+CORAZZA ARCHITECTS INC. SHALL NOT BE RESPONSIBLE FOR:
1.ERRORS, OMISSIONS, INCOMPLETENESS DUE TO LOSS OF INFORMATION IN WHOLE OR PART WHEN INFORMATION IS TRANSFERRED.
2.TRANSMISSION OF ANY VIRUS OR DAMAGE TO THE RECEIVING ELECTRONIC SYSTEM WHEN INFORMATION IS TRANSFERRED.

Issuance

01. SEPT.30.2024 ISSUED FOR SP

BG

No.	Date	Description	Issued by
-----	------	-------------	-----------

Issued for revision



**GRAZIANI
CORAZZA
ARCHITECT**

8400 JANE STREET, BUILDING D SUITE 300, CONCORD, ONTARIO L4K
PHONE. 905.795.2601 FAX. 905.795.2844 WWW.GC-ARCHITECTS.C

PROPOSED MIXED USE DEVELOPMENT

3275 TRAFALGAR RD

OAKVILLE ONTARIO

Project Architect : B. Graziano

Assistant Designer : B I


Drawn By: R.L. / Gr.C

Checked By: D.B. / G.C

Plot Date : JUN.03.2025

Job # 1975.22

GROUND (1ST) FLOOR

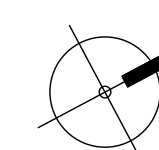

1:200

A.301A

THIS DRAWING, AS AN INSTRUMENT OF SERVICE, IS PROVIDED BY AND IS THE PROPERTY OF GRAZIANI + CORAZZA ARCHITECTS INC. THE CONTRACTOR MUST VERIFY AND ACCEPT RESPONSIBILITY FOR ALL DIMENSIONS AND CONDITIONS ON SITE AND MUST NOTIFY GRAZIANI + CORAZZA ARCHITECTS INC. OF ANY VARIATIONS FROM THE SUPPLIED INFORMATION. GRAZIANI + CORAZZA ARCHITECTS INC. IS NOT RESPONSIBLE FOR THE ACCURACY OF SURVEY, STRUCTURAL, MECHANICAL, ELECTRICAL, ETC., ENGINEERING INFORMATION SHOWN ON THIS DRAWING. REFER TO THE APPROPRIATE ENGINEERING DRAWINGS BEFORE PROCEEDING WITH THE WORK. CONSTRUCTION MUST CONFORM TO ALL APPLICABLE CODES AND REQUIREMENTS OF THE AUTHORITIES HAVING JURISDICTION, UNLESS OTHERWISE NOTED. NO INVESTIGATION HAS BEEN UNDERTAKEN OR REPORTED ON BY THIS OFFICE IN REGARDS TO THE ENVIRONMENTAL CONDITION OF THIS SITE.

THIS DRAWING IS NOT TO BE SCALED. ALL ARCHITECTURAL SYMBOLS INDICATED ON THIS DRAWING ARE GRAPHIC REPRESENTATIONS ONLY. THIS DRAWING IS NOT TO BE USED FOR CONSTRUCTION PURPOSES UNTIL COUNTERSIGNED BY THE ARCHITECT.


CONDITIONS FOR ELECTRONIC INFORMATION TRANSFER:
ELECTRONIC INFORMATION IS SUPPLIED TO THE OTHER ASSOCIATED FIRMS TO ASSIST THEM IN THE EXECUTION OF THEIR WORK/REVIEW. THE RECIPIENT FIRMS MUST DETERMINE THE COMPLETENESS / APPROPRIATENESS / RELEVANCE OF THE INFORMATION IN RESPECT TO THEIR PARTICULAR RESPONSIBILITY.

GRAZIANI + CORAZZA ARCHITECTS INC. SHALL NOT BE RESPONSIBLE FOR:
1. ERRORS, OMISSIONS, INCOMPLETENESS DUE TO LOSS OF INFORMATION IN WHOLE OR PART WHEN INFORMATION IS TRANSFERRED.
2. TRANSMISSION OF ANY VIRUS OR DAMAGE TO THE RECEIVING ELECTRONIC SYSTEM WHEN INFORMATION IS TRANSFERRED.

Revisions		
01.	SEPT.30.2024	ISSUED FOR SPA
BG		

No.	Date	Description	Issued by
-----	------	-------------	-----------

Issued for revisions

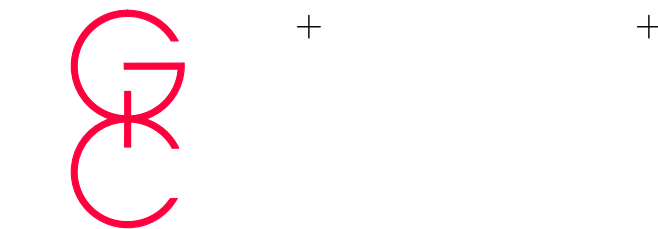

**GRAZIANI
CORAZZA
ARCHITECTS**

8400 JANE STREET, BUILDING D SUITE 300, CONCORD, ONTARIO L4K 4L8
PHONE: 905.795.2801 FAX: 905.795.2844 WWW.GC-ARCHITECTS.COM

PROPOSED MIXED USE DEVELOPMENT


3275 TRAFALGAR RD.

OAKVILLE ONTARIO


Project Architect : B. Graziani
Assistant Designer : R.L.
Drawn By : R.L. / Gr.C.
Checked By : D.B. / G.C.
Plot Date : JUN.03.2025
Job # : 1975.22

2ND FLOOR PLAN

1:200 A.302A

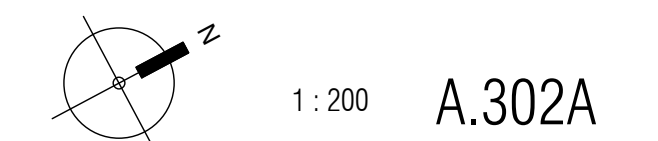

Titelblock

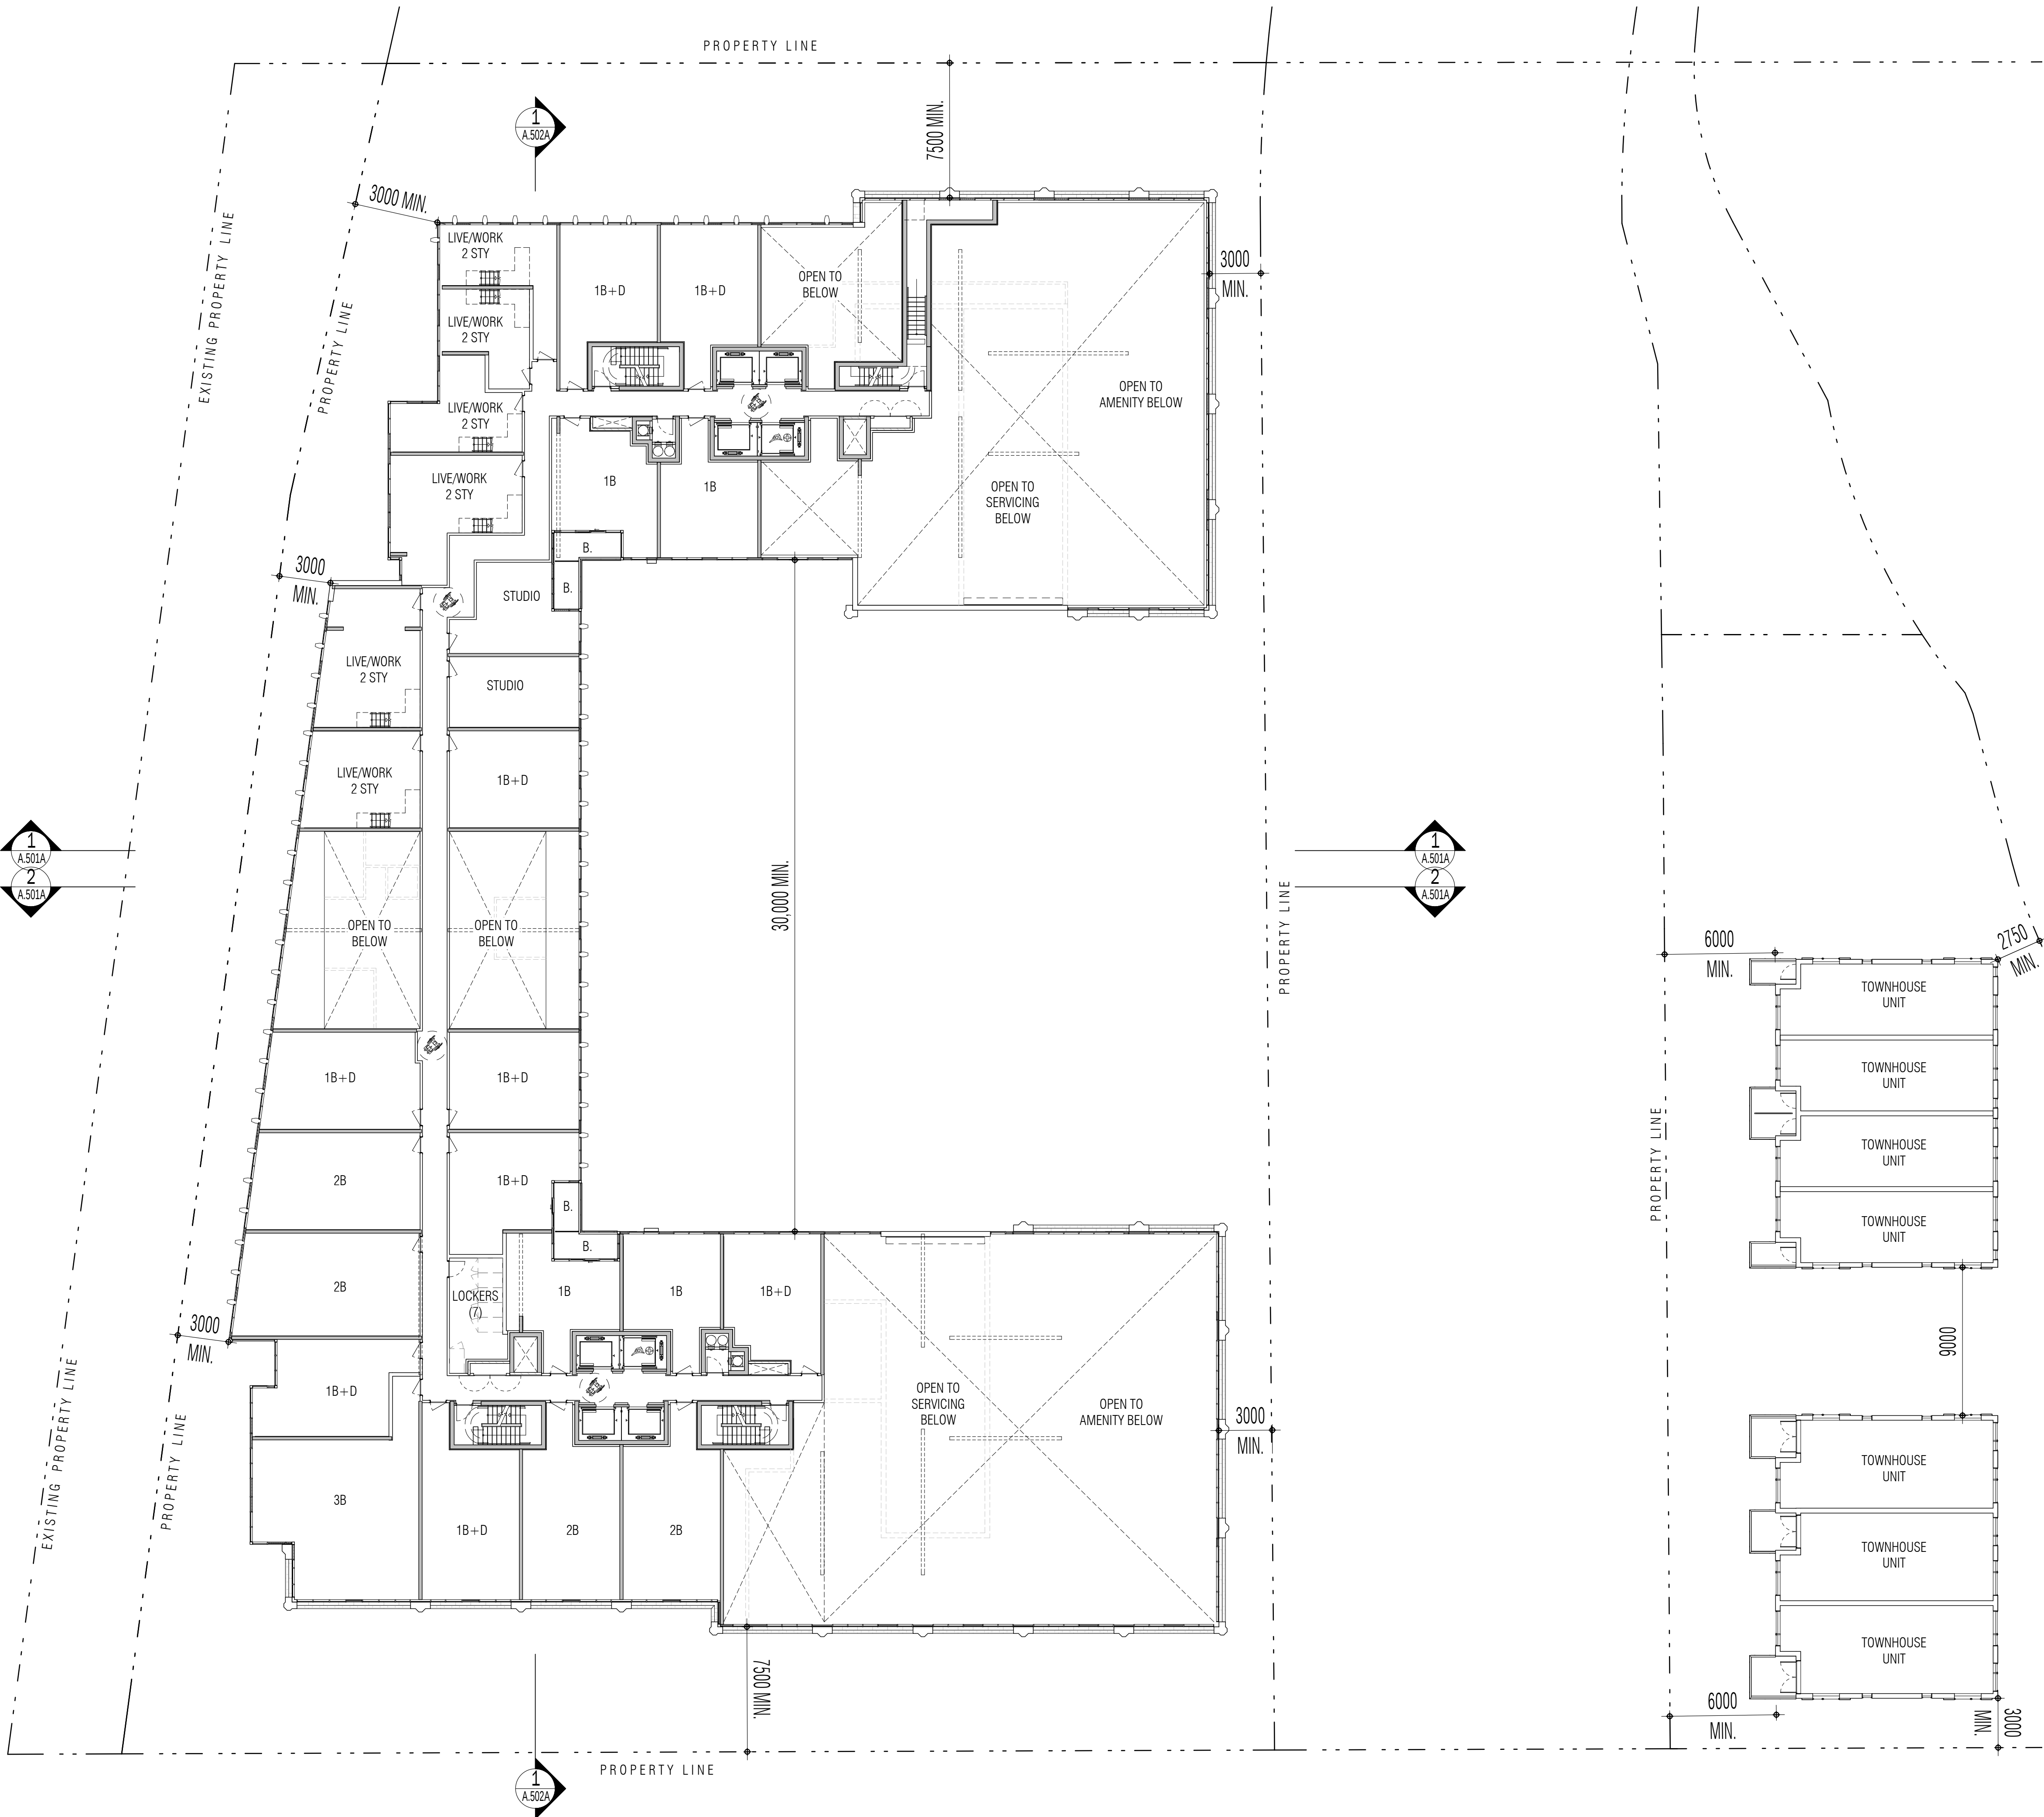


GRAZIANI+CORAZZA ARCHITECTS INC. SHALL NOT BE RESPONSIBLE FOR:
1.ERRORS, OMISSIONS, INCOMPLETENESS DUE TO LOSS OF INFORMATION IN WHOLE OR PART WHEN INFORMATION IS TRANSFERRED.
2.TRANSMISSION OF ANY VIRUS OR DAMAGE TO THE RECEIVING ELECTRONIC SYSTEM WHEN INFORMATION IS TRANSFERRED.

issuances

01. SEPT.30.2024 ISSUED FOR SPA

No.	Date	Description	Issued by
-----	------	-------------	-----------

Issued for revisions

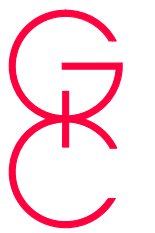

**GRAZIANI
CORAZZA
ARCHITECTS**

8400 JANE STREET, BUILDING D SUITE 300, CONCORD, ONTARIO L4K 4L8
PHONE. 905.795.2601 FAX. 905.795.2844 WWW.GC-ARCHITECTS.COM

PROPOSED MIXED USE DEVELOPMENT


3275 TRAFALGAR RD.

OAKVILLE ONTARIO

Project Architect : B.Graziani
Assistant Designer : R.L.
Drawn By : R.L. / Gr.C.
Checked By : D.B. / G.C.
Plot Date : JUN.03.2025
Job # 1975.22

4TH FLOOR PLAN

: 200 A.304A

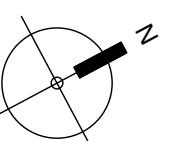

THIS DRAWING, AS AN INSTRUMENT OF SERVICE, IS PROVIDED BY AND IS THE PROPERTY OF GRAZIANI + CORAZZA ARCHITECTS INC. THE CONTRACTOR MUST VERIFY AND ACCEPT RESPONSIBILITY FOR ALL DIMENSIONS AND CONDITIONS ON SITE AND MUST NOTIFY GRAZIANI + CORAZZA ARCHITECTS INC. OF ANY VARIATIONS FROM THE SUPPLIED INFORMATION. GRAZIANI + CORAZZA ARCHITECTS INC. IS NOT RESPONSIBLE FOR THE ACCURACY OF SURVEY, STRUCTURAL, MECHANICAL, ELECTRICAL, ETC., ENGINEERING INFORMATION SHOWN ON THIS DRAWING. REFER TO THE APPROPRIATE ENGINEERING DRAWINGS BEFORE PROCEEDING WITH THE WORK. CONSTRUCTION MUST CONFORM TO ALL APPLICABLE CODES AND REQUIREMENTS OF THE AUTHORITIES HAVING JURISDICTION, UNLESS OTHERWISE NOTED. NO INVESTIGATION HAS BEEN UNDERTAKEN OR REPORTED ON BY THIS OFFICE IN REGARDS TO THE ENVIRONMENTAL CONDITION OF THIS SITE.

THIS DRAWING IS NOT TO BE SCALED. ALL ARCHITECTURAL SYMBOLS INDICATED ON THIS DRAWING ARE GRAPHIC REPRESENTATIONS ONLY.

THIS DRAWING IS NOT TO BE USED FOR CONSTRUCTION PURPOSES UNTIL COUNTERSIGNED BY THE ARCHITECT.

CONDITIONS FOR ELECTRONIC INFORMATION TRANSFER:

ELECTRONIC INFORMATION IS SUPPLIED TO THE OTHER ASSOCIATED FIRMS TO ASSIST THEM IN THE EXECUTION OF THEIR WORK/REVIEW. THE RECIPIENT FIRMS MUST DETERMINE THE COMPLETENESS / APPROPRIATENESS / RELEVANCE OF THE INFORMATION IN RESPECT TO THEIR PARTICULAR RESPONSIBILITY.

GRAZIANI + CORAZZA ARCHITECTS INC. SHALL NOT BE RESPONSIBLE FOR:
1. ERRORS, OMISSIONS, INCOMPLETENESS DUE TO LOSS OF INFORMATION IN WHOLE OR PART WHEN INFORMATION IS TRANSFERRED.
2. TRANSMISSION OF ANY VIRUS OR DAMAGE TO THE RECEIVING ELECTRONIC SYSTEM WHEN INFORMATION IS TRANSFERRED.

Revisions

01.	SEPT.30.2024	ISSUED FOR SPA	BG
-----	--------------	----------------	----

No.	Date	Description	Issued by
-----	------	-------------	-----------

Issued for revisions



**GRAZIANI
CORAZZA
ARCHITECTS**

8400 JANE STREET, BUILDING D SUITE 300, CONCORD, ONTARIO L4K 4L8
PHONE: 905.795.2801 FAX: 905.795.2844 WWW.GC-ARCHITECTS.COM

PROPOSED MIXED USE DEVELOPMENT

3275 TRAFALGAR RD.

OAKVILLE ONTARIO

Project Architect : B.Graziani

Assistant Designer : R.L.


Drawn By : R.L. / Gr.C.

Checked By : D.B. / G.C.


Plot Date : JUN.03.2025

Job # 1975.22

5TH FLOOR PLAN

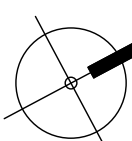

1:200 A.305A

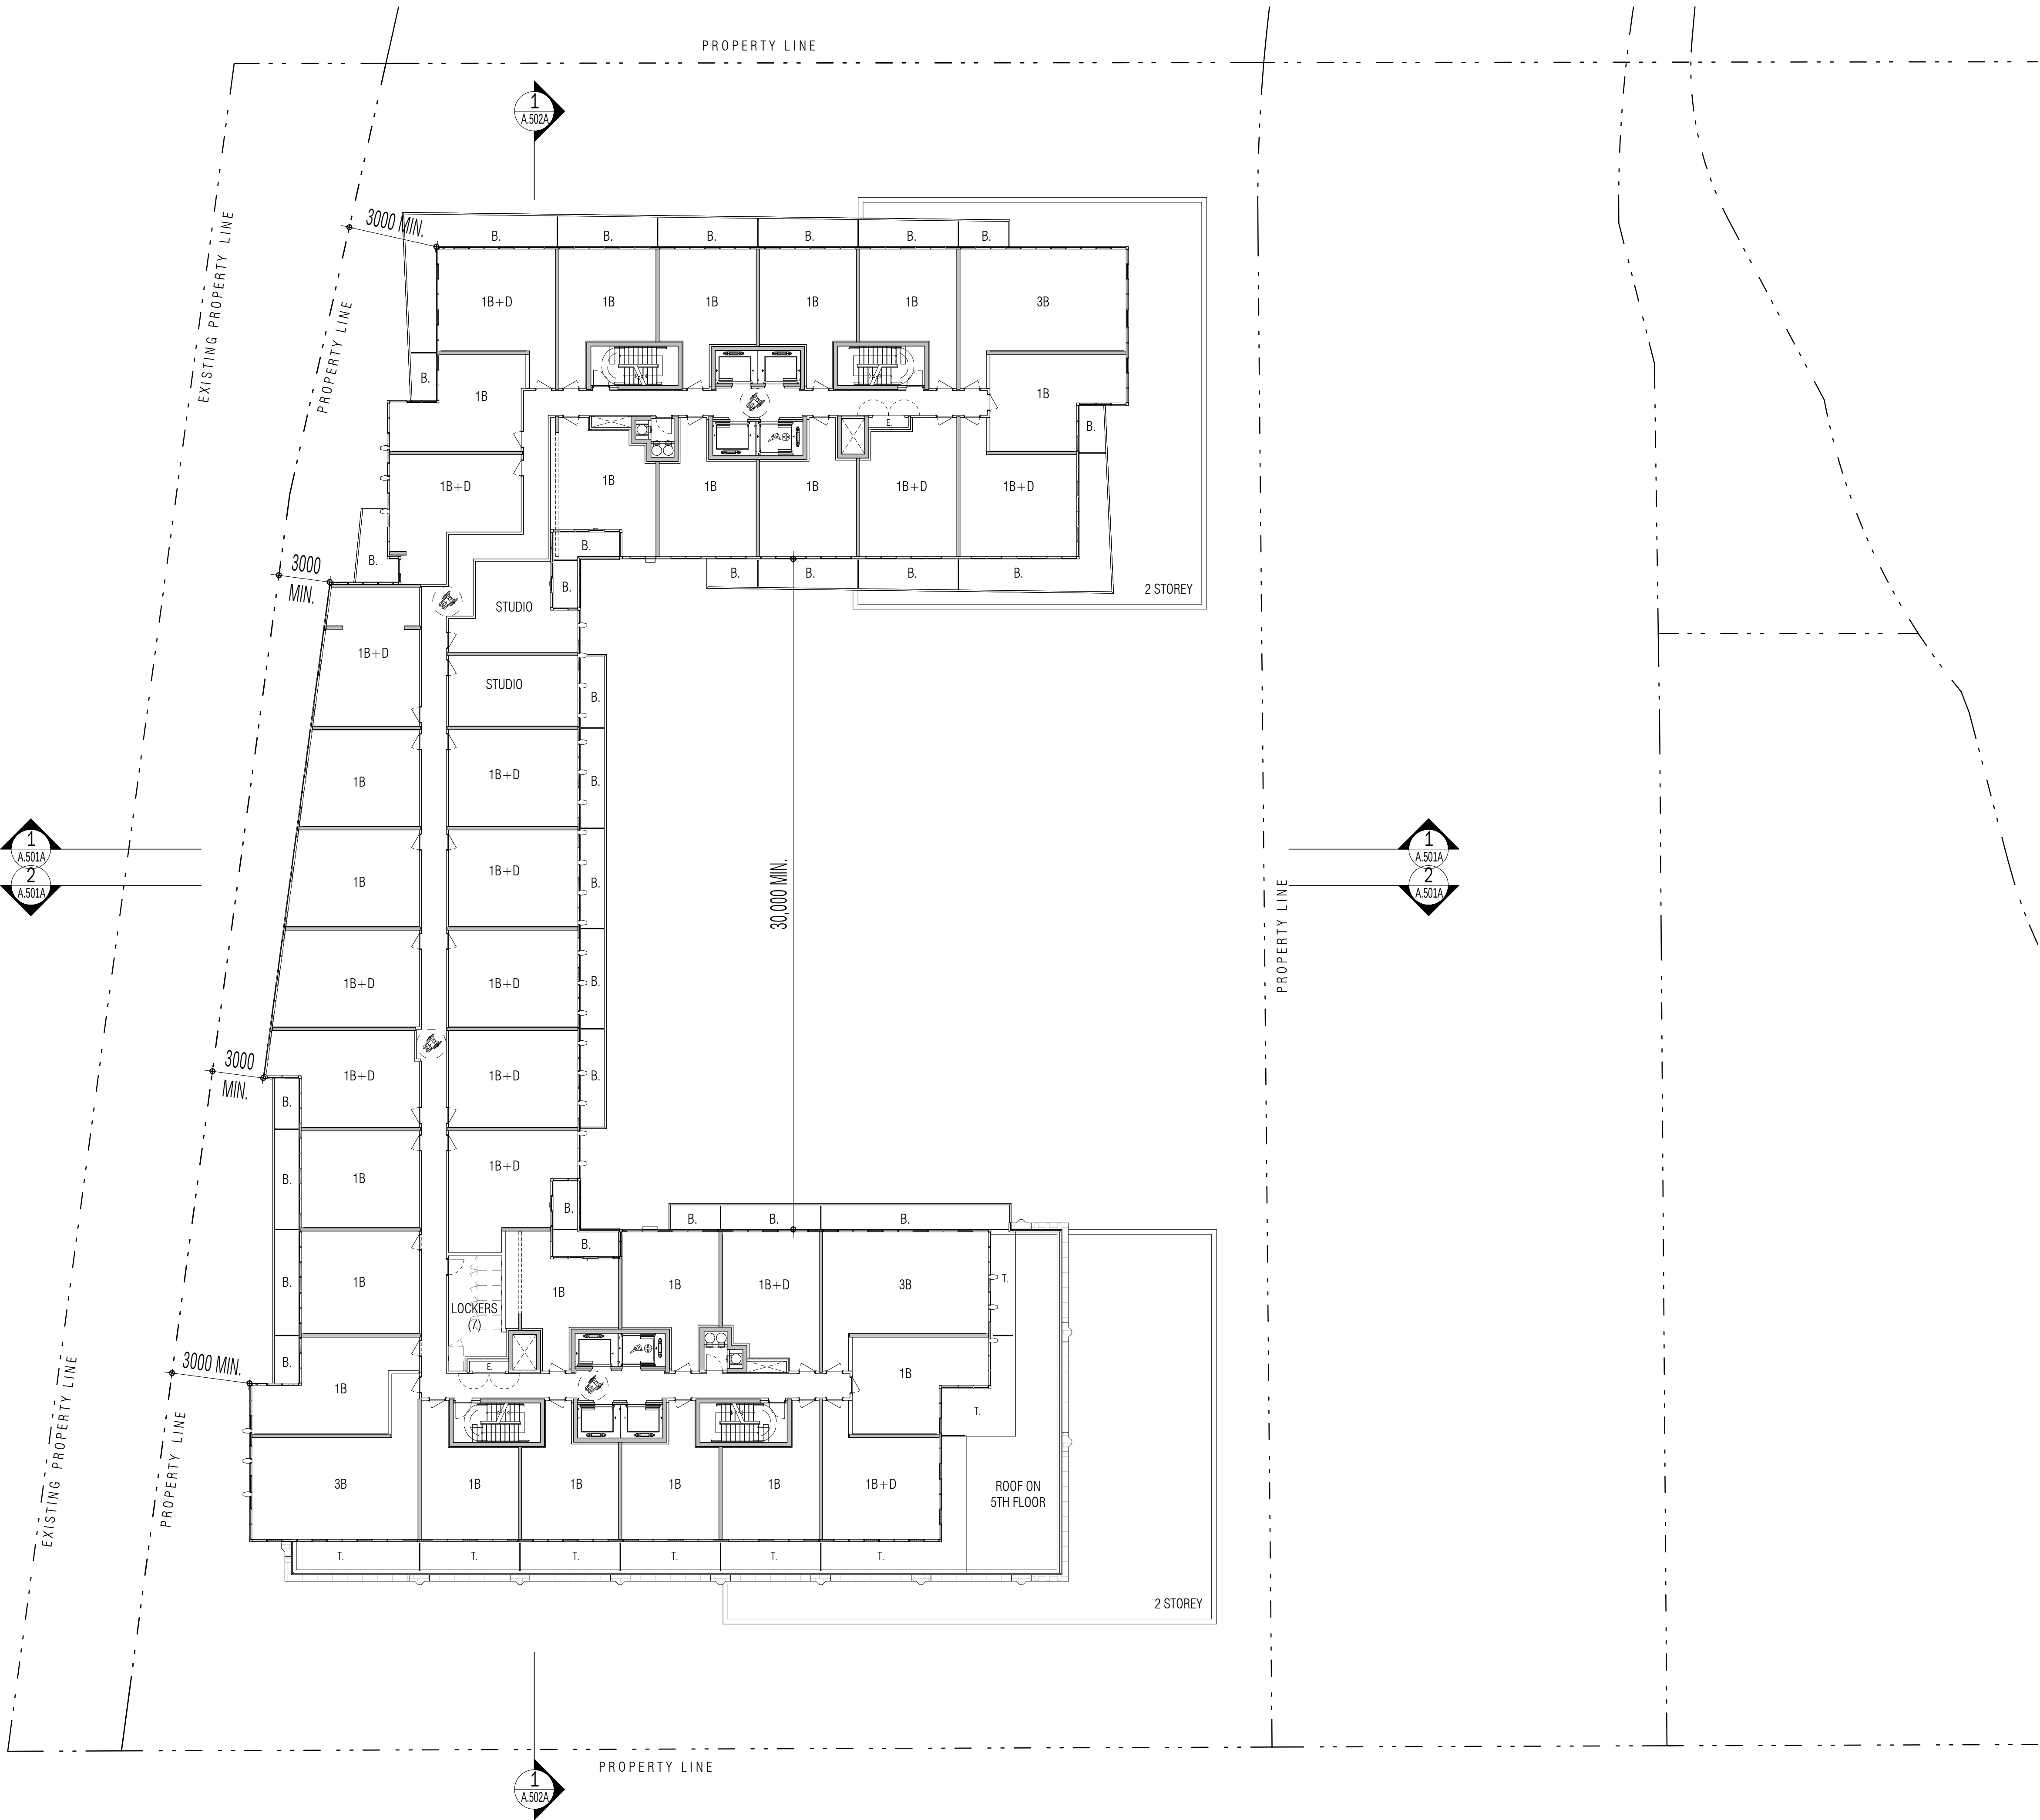

THIS DRAWING, AS AN INSTRUMENT OF SERVICE, IS PROVIDED BY AND IS THE PROPERTY OF GRAZIANI + CORAZZA ARCHITECTS INC. THE CONTRACTOR MUST VERIFY AND ACCEPT RESPONSIBILITY FOR ALL DIMENSIONS AND CONDITIONS ON SITE AND MUST NOTIFY GRAZIANI + CORAZZA ARCHITECTS INC. OF ANY VARIATIONS FROM THE SUPPLIED INFORMATION. GRAZIANI + CORAZZA ARCHITECTS INC. IS NOT RESPONSIBLE FOR THE ACCURACY OF SURVEY, STRUCTURAL, MECHANICAL, ELECTRICAL, ETC., ENGINEERING INFORMATION SHOWN ON THIS DRAWING. REFER TO THE APPROPRIATE ENGINEERING DRAWINGS BEFORE PROCEEDING WITH THE WORK. CONSTRUCTION MUST CONFORM TO ALL APPLICABLE CODES AND REQUIREMENTS OF THE AUTHORITIES HAVING JURISDICTION, UNLESS OTHERWISE NOTED. NO INVESTIGATION HAS BEEN UNDERTAKEN OR REPORTED ON BY THIS OFFICE IN REGARDS TO THE ENVIRONMENTAL CONDITION OF THIS SITE.

THIS DRAWING IS NOT TO BE SCALED. ALL ARCHITECTURAL SYMBOLS INDICATED ON THIS DRAWING ARE GRAPHIC REPRESENTATIONS ONLY.

THIS DRAWING IS NOT TO BE USED FOR CONSTRUCTION PURPOSES UNTIL COUNTERSIGNED BY THE ARCHITECT.

CONDITIONS FOR ELECTRONIC INFORMATION TRANSFER:

ELECTRONIC INFORMATION IS SUPPLIED TO THE OTHER ASSOCIATED FIRMS TO ASSIST THEM IN THE EXECUTION OF THEIR WORK/REVIEW. THE RECIPIENT FIRMS MUST DETERMINE THE COMPLETENESS / APPROPRIATENESS / RELEVANCE OF THE INFORMATION IN RESPECT TO THEIR PARTICULAR RESPONSIBILITY.

GRAZIANI + CORAZZA ARCHITECTS INC. SHALL NOT BE RESPONSIBLE FOR:
1. ERRORS, OMISSIONS, INCOMPLETENESS DUE TO LOSS OF INFORMATION IN WHOLE OR PART WHEN INFORMATION IS TRANSFERRED.
2. TRANSMISSION OF ANY VIRUS OR DAMAGE TO THE RECEIVING ELECTRONIC SYSTEM WHEN INFORMATION IS TRANSFERRED.

Revisions

01.	SEPT.30.2024	ISSUED FOR SPA	BG
-----	--------------	----------------	----

No.	Date	Description	Issued by
-----	------	-------------	-----------

Issued for revisions



**GRAZIANI
CORAZZA
ARCHITECTS**

8400 JANE STREET, BUILDING D SUITE 300, CONCORD, ONTARIO L4K 4L8
PHONE: 905.795.2801 FAX: 905.795.2844 WWW.GC-ARCHITECTS.COM

PROPOSED MIXED USE DEVELOPMENT

3275 TRAFALGAR RD.

OAKVILLE ONTARIO

Project Architect : B.Graziani

Assistant Designer : R.L.


Drawn By : R.L. / Gr.C.

Checked By : D.B. / G.C.


Plot Date : JUN.03.2025


Job # 1975.22

6TH FLOOR PLAN

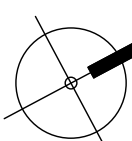

1 : 200 A.306A

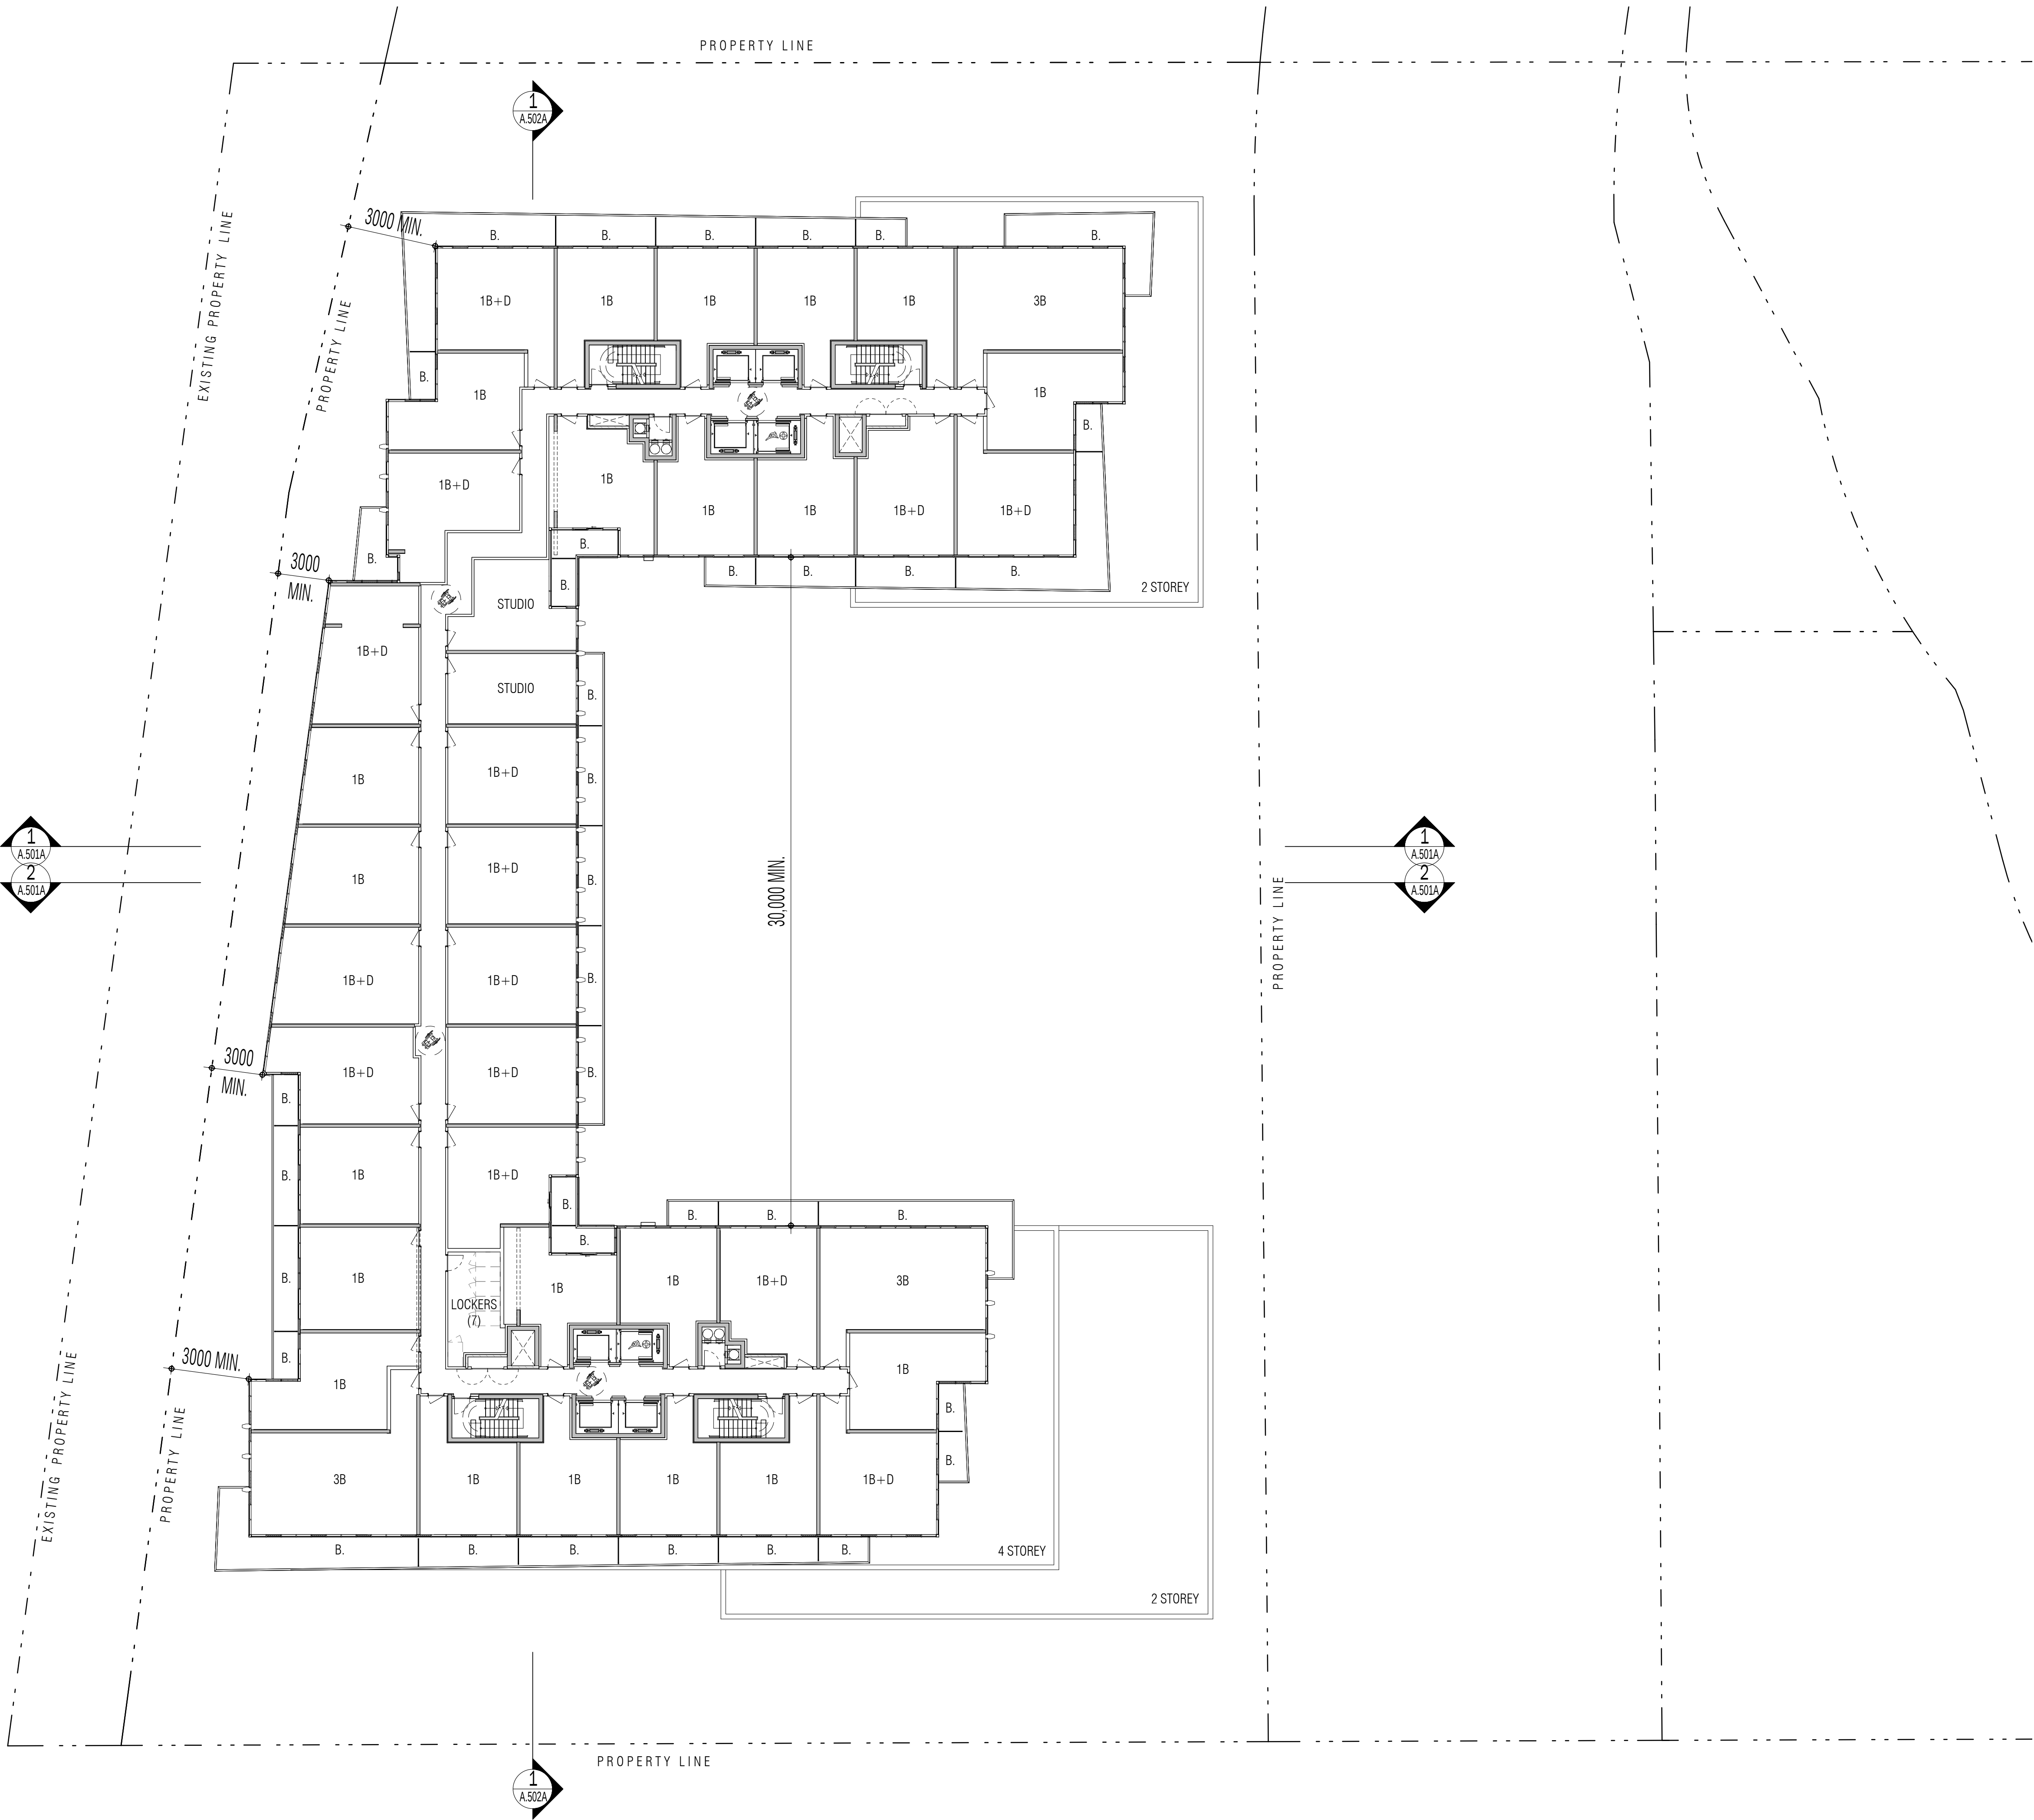

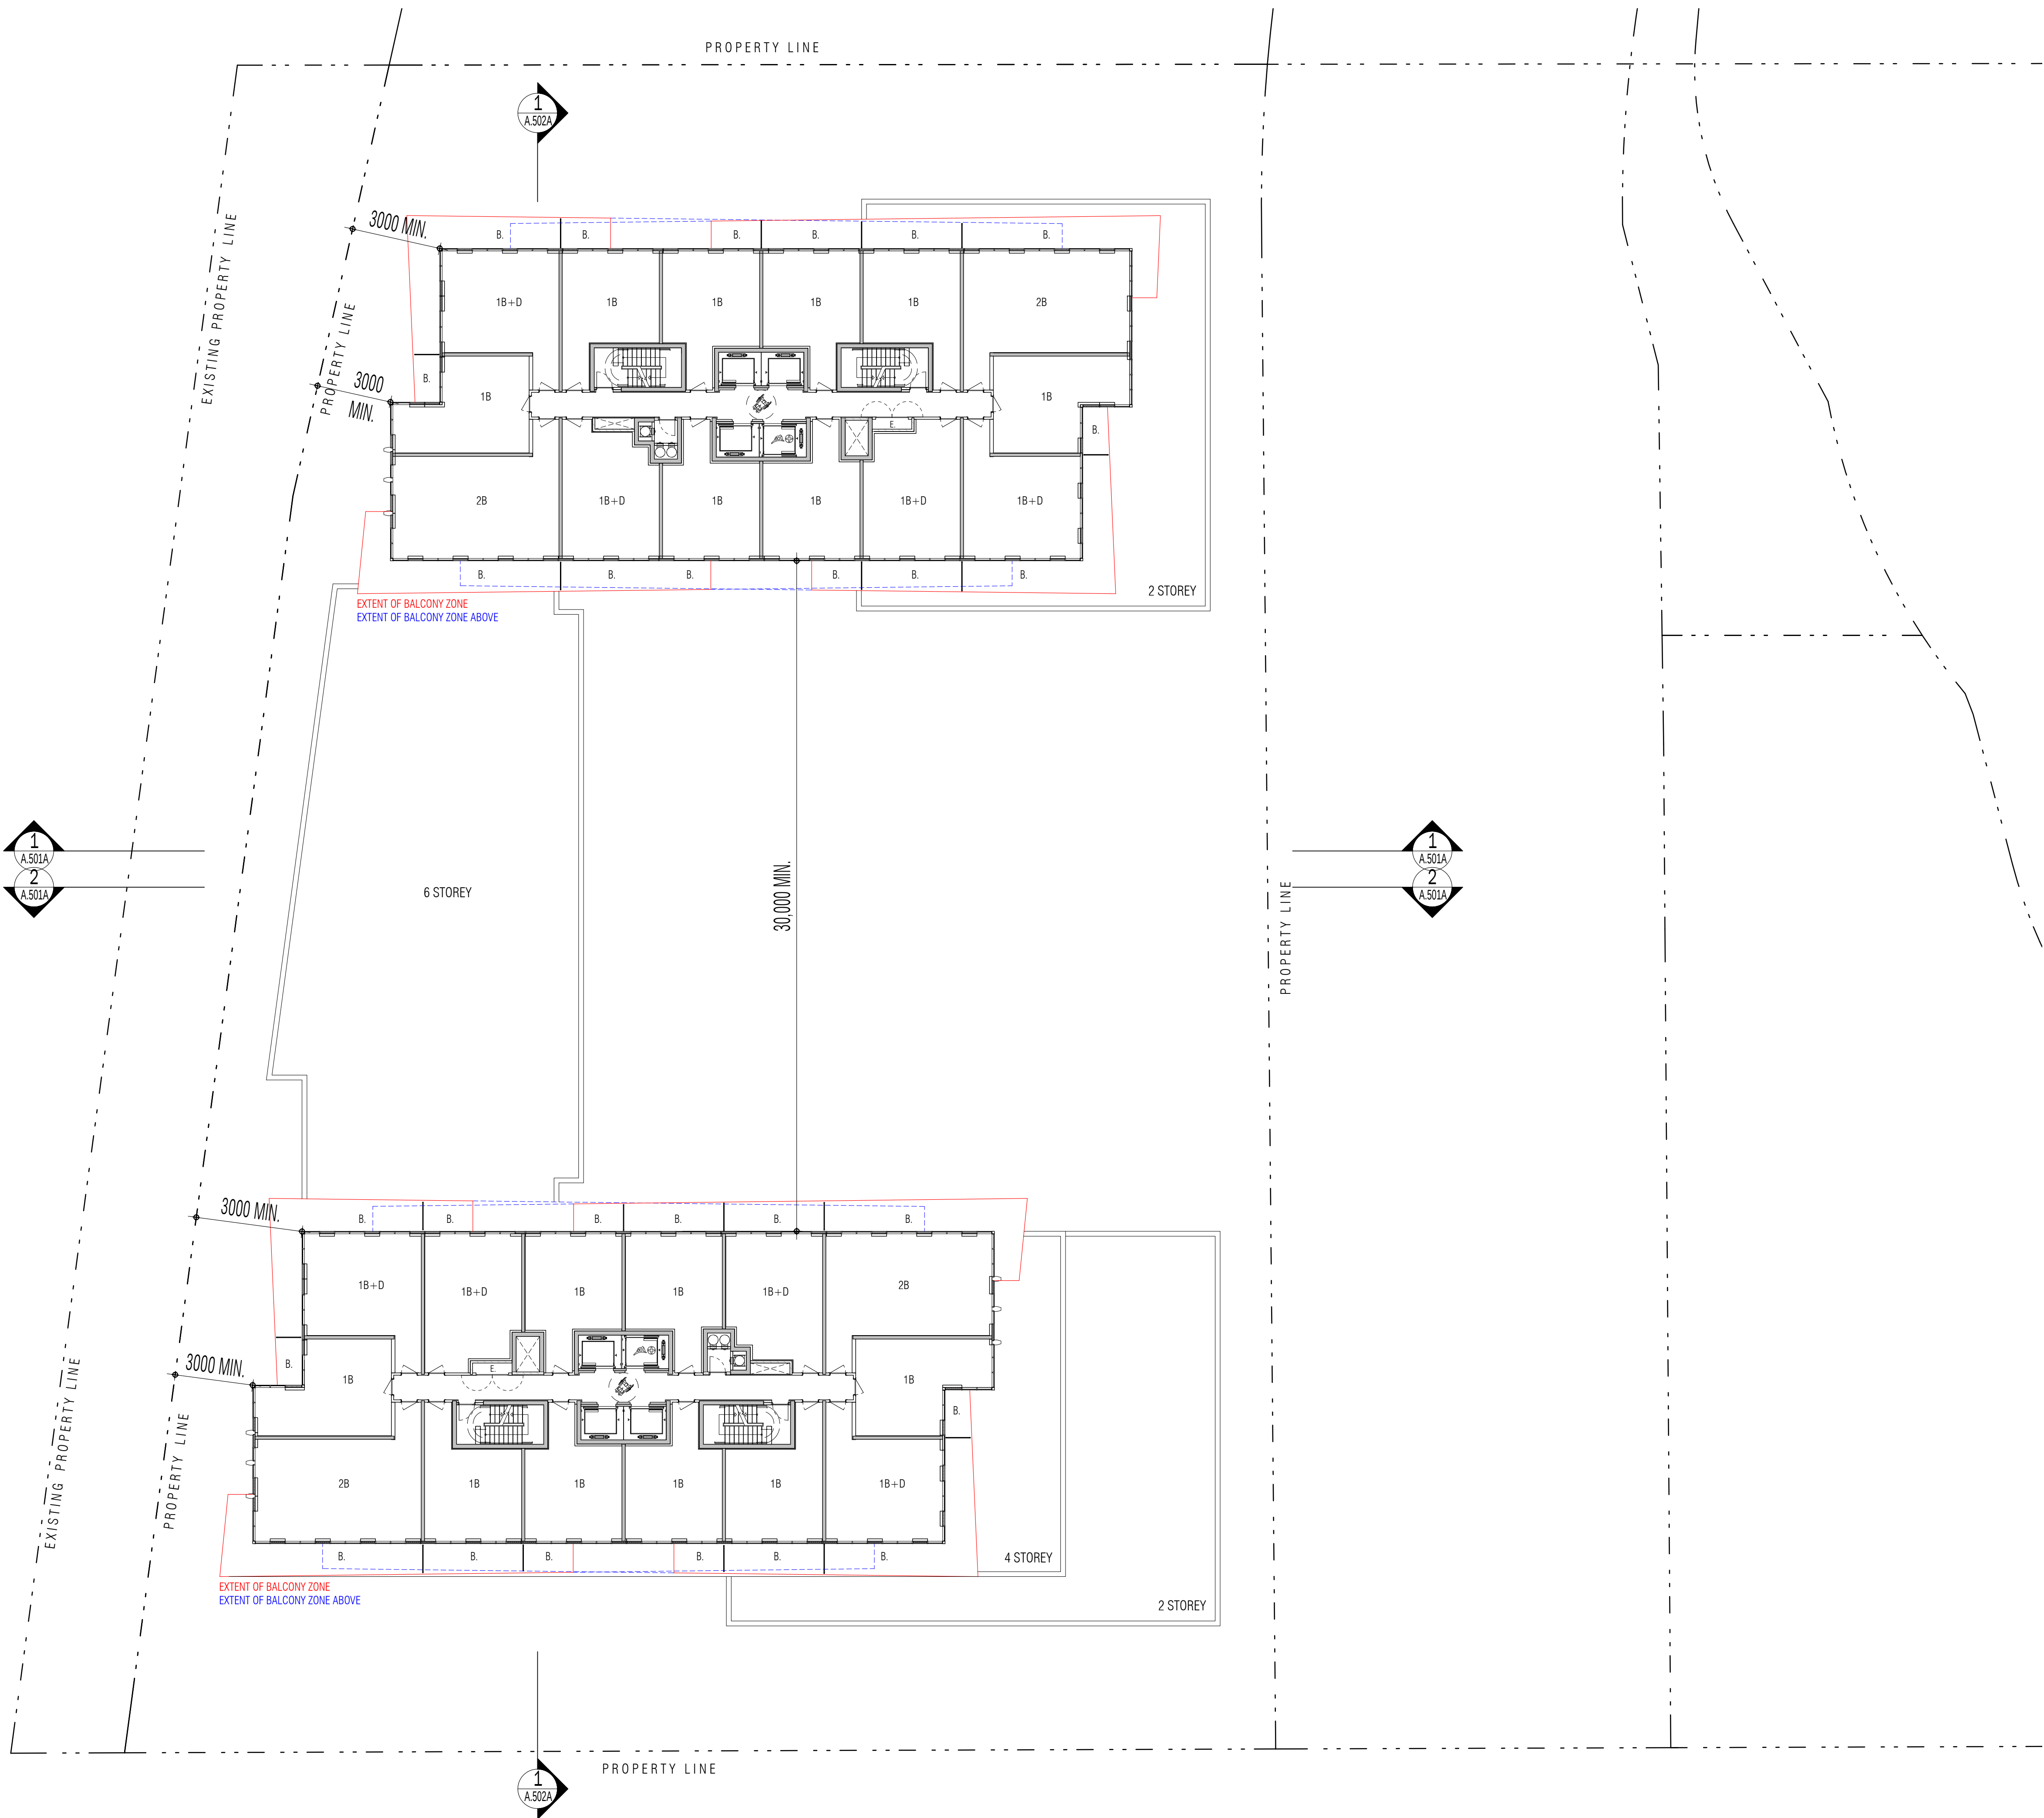

THIS DRAWING, AS AN INSTRUMENT OF SERVICE, IS PROVIDED BY AND IS THE PROPERTY OF GRAZIANI + CORAZZA ARCHITECTS INC. THE CONTRACTOR MUST VERIFY AND ACCEPT RESPONSIBILITY FOR ALL DIMENSIONS AND CONDITIONS ON SITE AND MUST NOTIFY GRAZIANI + CORAZZA ARCHITECTS INC. OF ANY VARIATIONS FROM THE SUPPLIED INFORMATION. GRAZIANI + CORAZZA ARCHITECTS INC. IS NOT RESPONSIBLE FOR THE ACCURACY OF SURVEY, STRUCTURAL, MECHANICAL, ELECTRICAL, ETC., ENGINEERING INFORMATION SHOWN ON THIS DRAWING. REFER TO THE APPROPRIATE ENGINEERING DRAWINGS BEFORE PROCEEDING WITH THE WORK. CONSTRUCTION MUST CONFORM TO ALL APPLICABLE CODES AND REQUIREMENTS OF THE AUTHORITIES HAVING JURISDICTION, UNLESS OTHERWISE NOTED. NO INVESTIGATION HAS BEEN UNDERTAKEN OR REPORTED ON BY THIS OFFICE IN REGARDS TO THE ENVIRONMENTAL CONDITION OF THIS SITE.

THIS DRAWING IS NOT TO BE SCALED. ALL ARCHITECTURAL SYMBOLS INDICATED ON THIS DRAWING ARE GRAPHIC REPRESENTATIONS ONLY.

THIS DRAWING IS NOT TO BE USED FOR CONSTRUCTION PURPOSES UNTIL COUNTERSIGNED BY THE ARCHITECT.

CONDITIONS FOR ELECTRONIC INFORMATION TRANSFER:

ELECTRONIC INFORMATION IS SUPPLIED TO THE OTHER ASSOCIATED FIRMS TO ASSIST THEM IN THE EXECUTION OF THEIR WORK/REVIEW. THE RECIPIENT FIRMS MUST DETERMINE THE COMPLETENESS / APPROPRIATENESS / RELEVANCE OF THE INFORMATION IN RESPECT TO THEIR PARTICULAR RESPONSIBILITY.

GRAZIANI + CORAZZA ARCHITECTS INC. SHALL NOT BE RESPONSIBLE FOR:

1. ERRORS, OMISSIONS, INCOMPLETENESS DUE TO LOSS OF INFORMATION IN WHOLE OR PART WHEN INFORMATION IS TRANSFERRED.

2. TRANSMISSION OF ANY VIRUS OR DAMAGE TO THE RECEIVING ELECTRONIC SYSTEM WHEN INFORMATION IS TRANSFERRED.

Revisions		
01.	SEPT.30.2024	ISSUED FOR SPA
		BG

No.	Date	Description	Issued by
-----	------	-------------	-----------

Issued for revisions



+

+



+

+

8400 JANE STREET, BUILDING D SUITE 300, CONCORD, ONTARIO L4K 4L8
PHONE: 905.795.2801 FAX: 905.795.2844 WWW.GC-ARCHITECTS.COM

L4K 4L8

PROPOSED MIXED USE DEVELOPMENT

3275 TRAFALGAR RD.

OAKVILLE		ONTARIO	
Project Architect :	B.Graziani		
Assistant Designer :	R.L.		
Drawn By :	R.L. / Gr.C.		
Checked By :	D.B. / G.C.		
Plot Date :	JUN.03.2025		
Job #	1975.22		

9TH - 21ST FLOOR PLAN

THIS DRAWING, AS AN INSTRUMENT OF SERVICE, IS PROVIDED BY AND IS THE PROPERTY OF GRAZIANI + CORAZZA ARCHITECTS INC. THE CONTRACTOR MUST VERIFY AND ACCEPT RESPONSIBILITY FOR ALL DIMENSIONS AND CONDITIONS ON SITE AND MUST NOTIFY GRAZIANI + CORAZZA ARCHITECTS INC. OF ANY VARIATIONS FROM THE SUPPLIED INFORMATION. GRAZIANI + CORAZZA ARCHITECTS INC. IS NOT RESPONSIBLE FOR THE ACCURACY OF SURVEY, STRUCTURAL, MECHANICAL, ELECTRICAL, ETC., ENGINEERING INFORMATION SHOWN ON THIS DRAWING. REFER TO THE APPROPRIATE ENGINEERING DRAWINGS BEFORE PROCEEDING WITH THE WORK. CONSTRUCTION MUST CONFORM TO ALL APPLICABLE CODES AND REQUIREMENTS OF THE AUTHORITIES HAVING JURISDICTION, UNLESS OTHERWISE NOTED. NO INVESTIGATION HAS BEEN UNDERTAKEN OR REPORTED ON BY THIS OFFICE IN REGARDS TO THE ENVIRONMENTAL CONDITION OF THIS SITE.

THIS DRAWING IS NOT TO BE SCALED. ALL ARCHITECTURAL SYMBOLS INDICATED ON THIS DRAWING ARE GRAPHIC REPRESENTATIONS ONLY.

THIS DRAWING IS NOT TO BE USED FOR CONSTRUCTION PURPOSES UNTIL COUNTERSIGNED BY THE ARCHITECT.

CONDITIONS FOR ELECTRONIC INFORMATION TRANSFER:

ELECTRONIC INFORMATION IS SUPPLIED TO THE OTHER ASSOCIATED FIRMS TO ASSIST THEM IN THE EXECUTION OF THEIR WORK/REVIEW. THE RECIPIENT FIRMS MUST DETERMINE THE COMPLETENESS / APPROPRIATENESS / RELEVANCE OF THE INFORMATION IN RESPECT TO THEIR PARTICULAR RESPONSIBILITY.

GRAZIANI + CORAZZA ARCHITECTS INC. SHALL NOT BE RESPONSIBLE FOR:

1. ERRORS, OMISSIONS, INCOMPLETENESS DUE TO LOSS OF INFORMATION IN WHOLE OR PART WHEN INFORMATION IS TRANSFERRED.

2. TRANSMISSION OF ANY VIRUS OR DAMAGE TO THE RECEIVING ELECTRONIC SYSTEM WHEN INFORMATION IS TRANSFERRED.

Revisions		
01.	SEPT.30.2024	ISSUED FOR SPA
		BG

No.	Date	Description	Issued by
-----	------	-------------	-----------

Issued for revisions



+

+



+

+

8400 JANE STREET, BUILDING D SUITE 300, CONCORD, ONTARIO L4K 4L8
PHONE: 905.795.2801 FAX: 905.795.2844 WWW.GC-ARCHITECTS.COM


L4K 4L8

PROPOSED MIXED USE DEVELOPMENT

3275 TRAFALGAR RD.


OAKVILLE		ONTARIO	
Project Architect :	B. Graziani		
Assistant Designer :	R.L.		
Drawn By :	R.L. / Gr.C.		
Checked By :	D.B. / G.C.		
Plot Date :	JUN.03.2025		
Job #	1975.22		


22ND - 27TH FLOOR PLAN

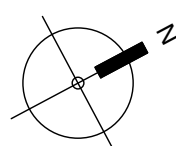

1 : 200

A.310A

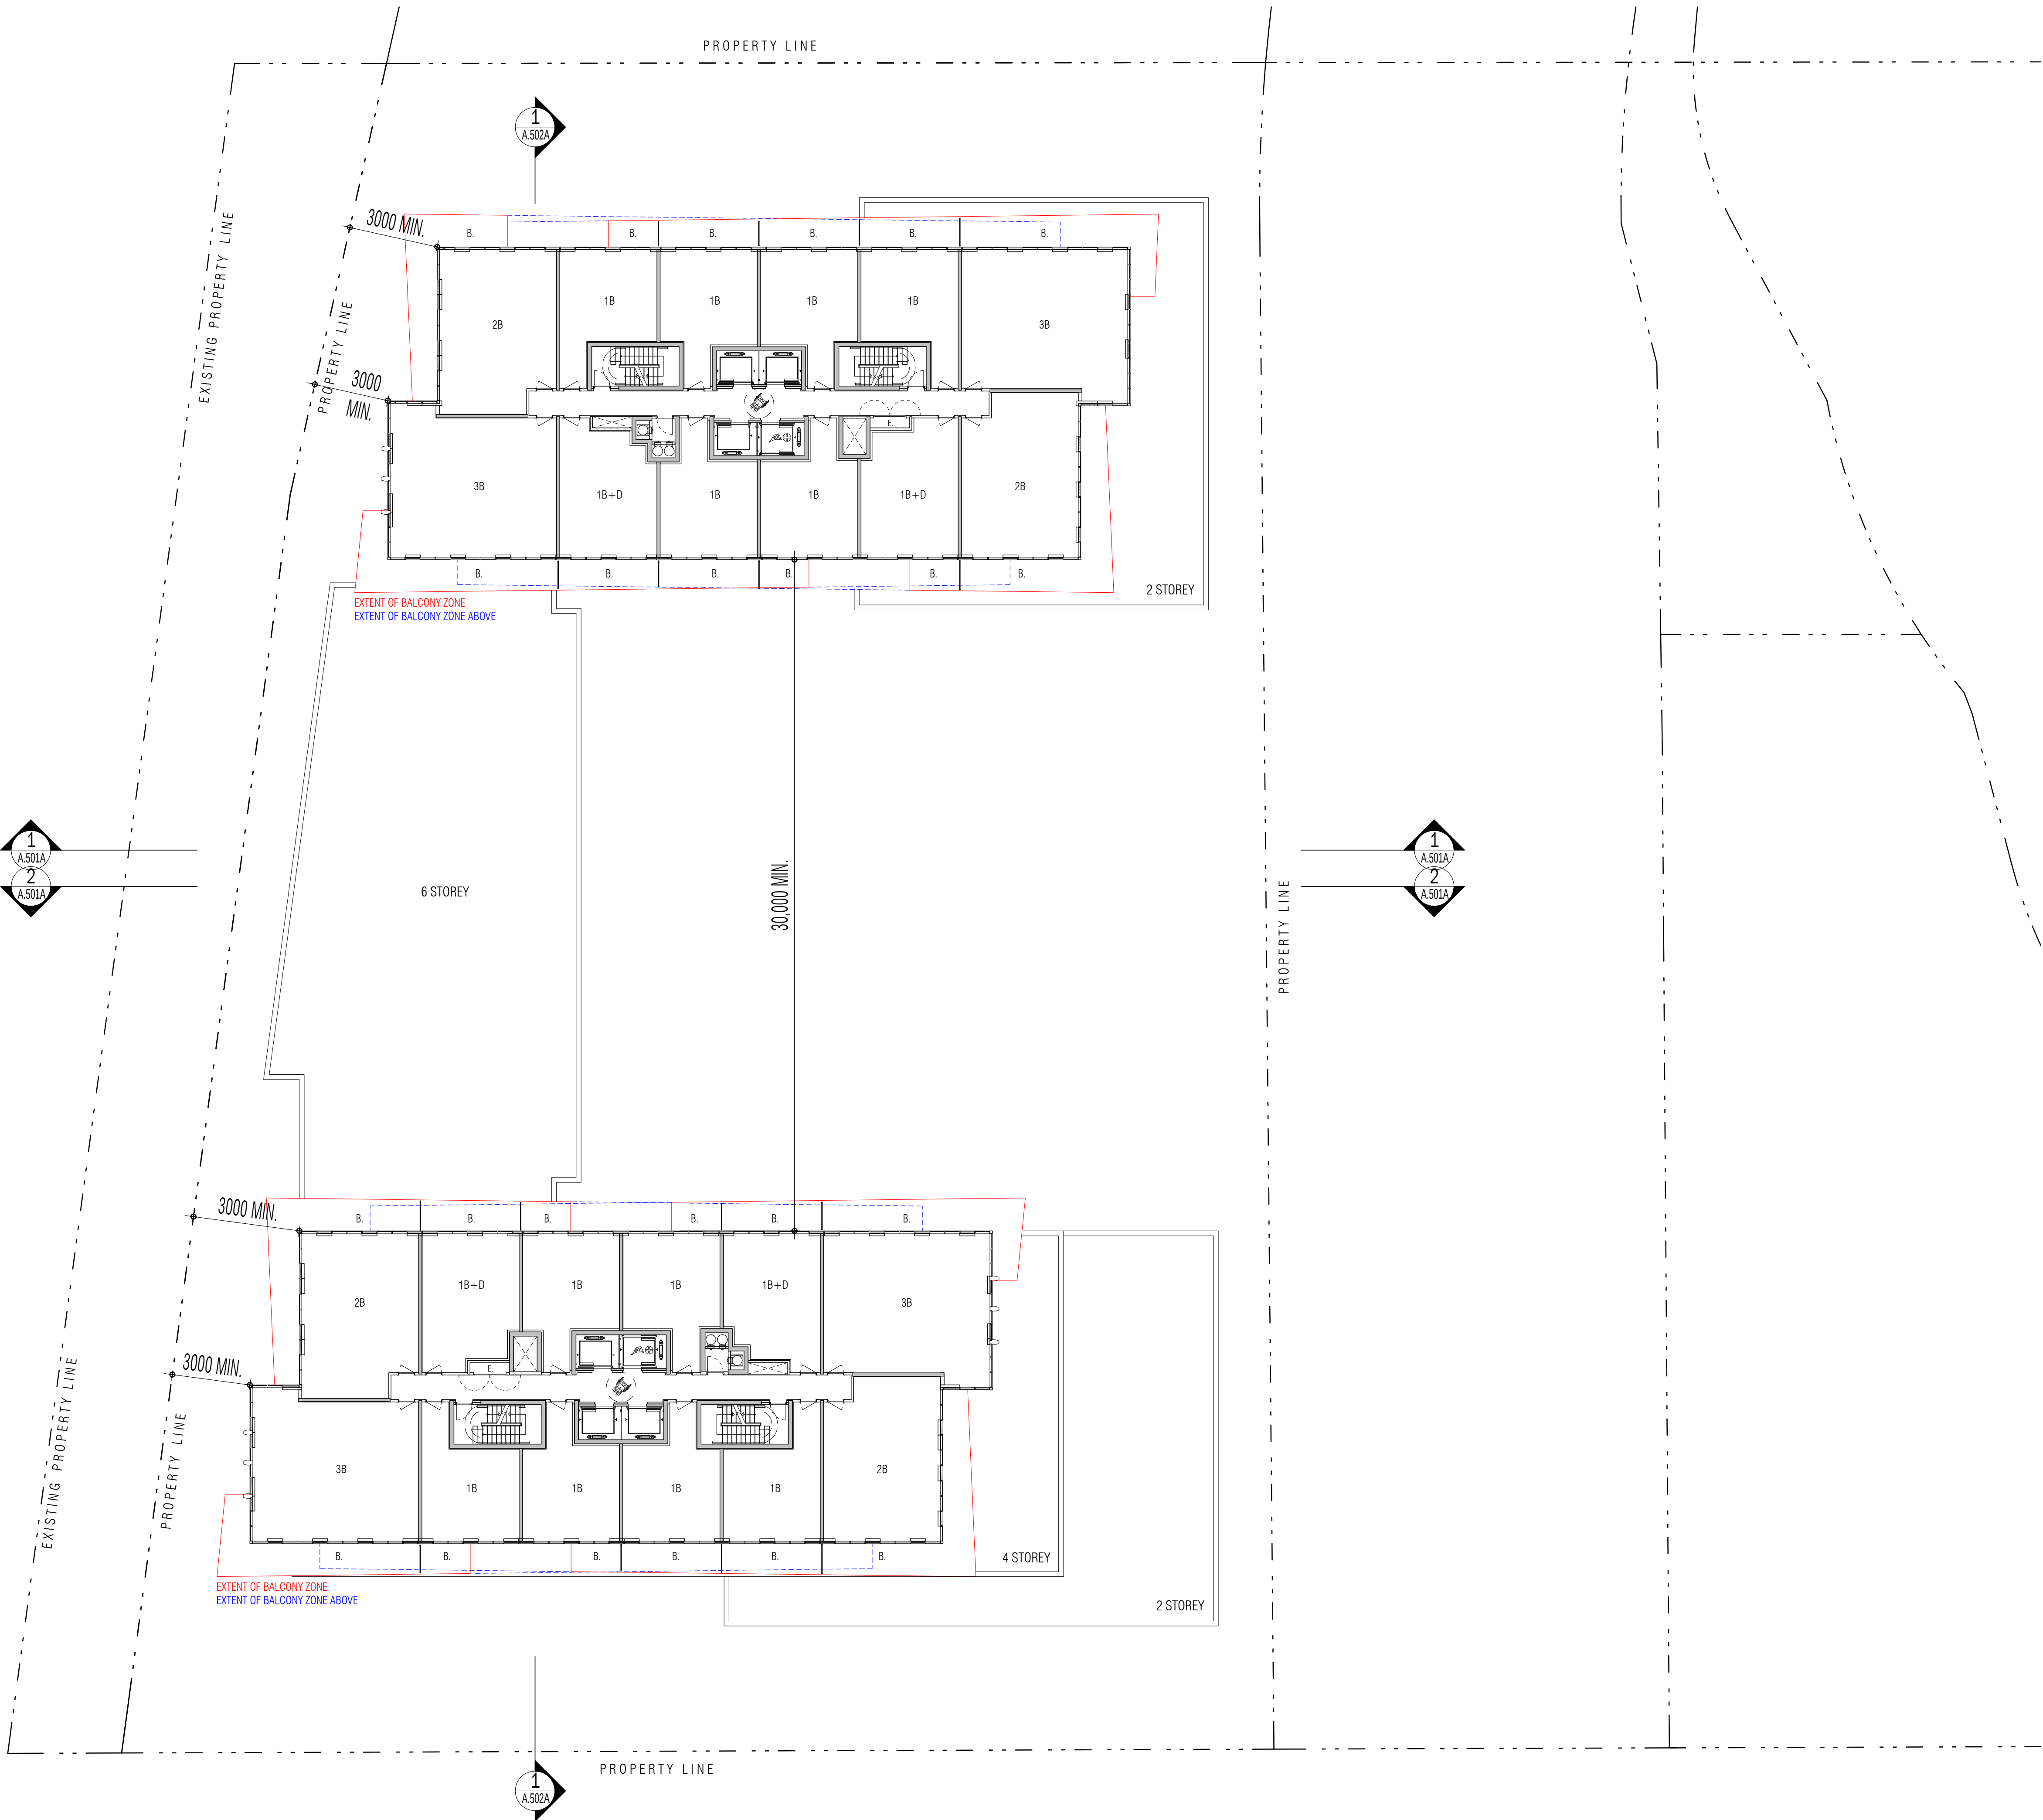

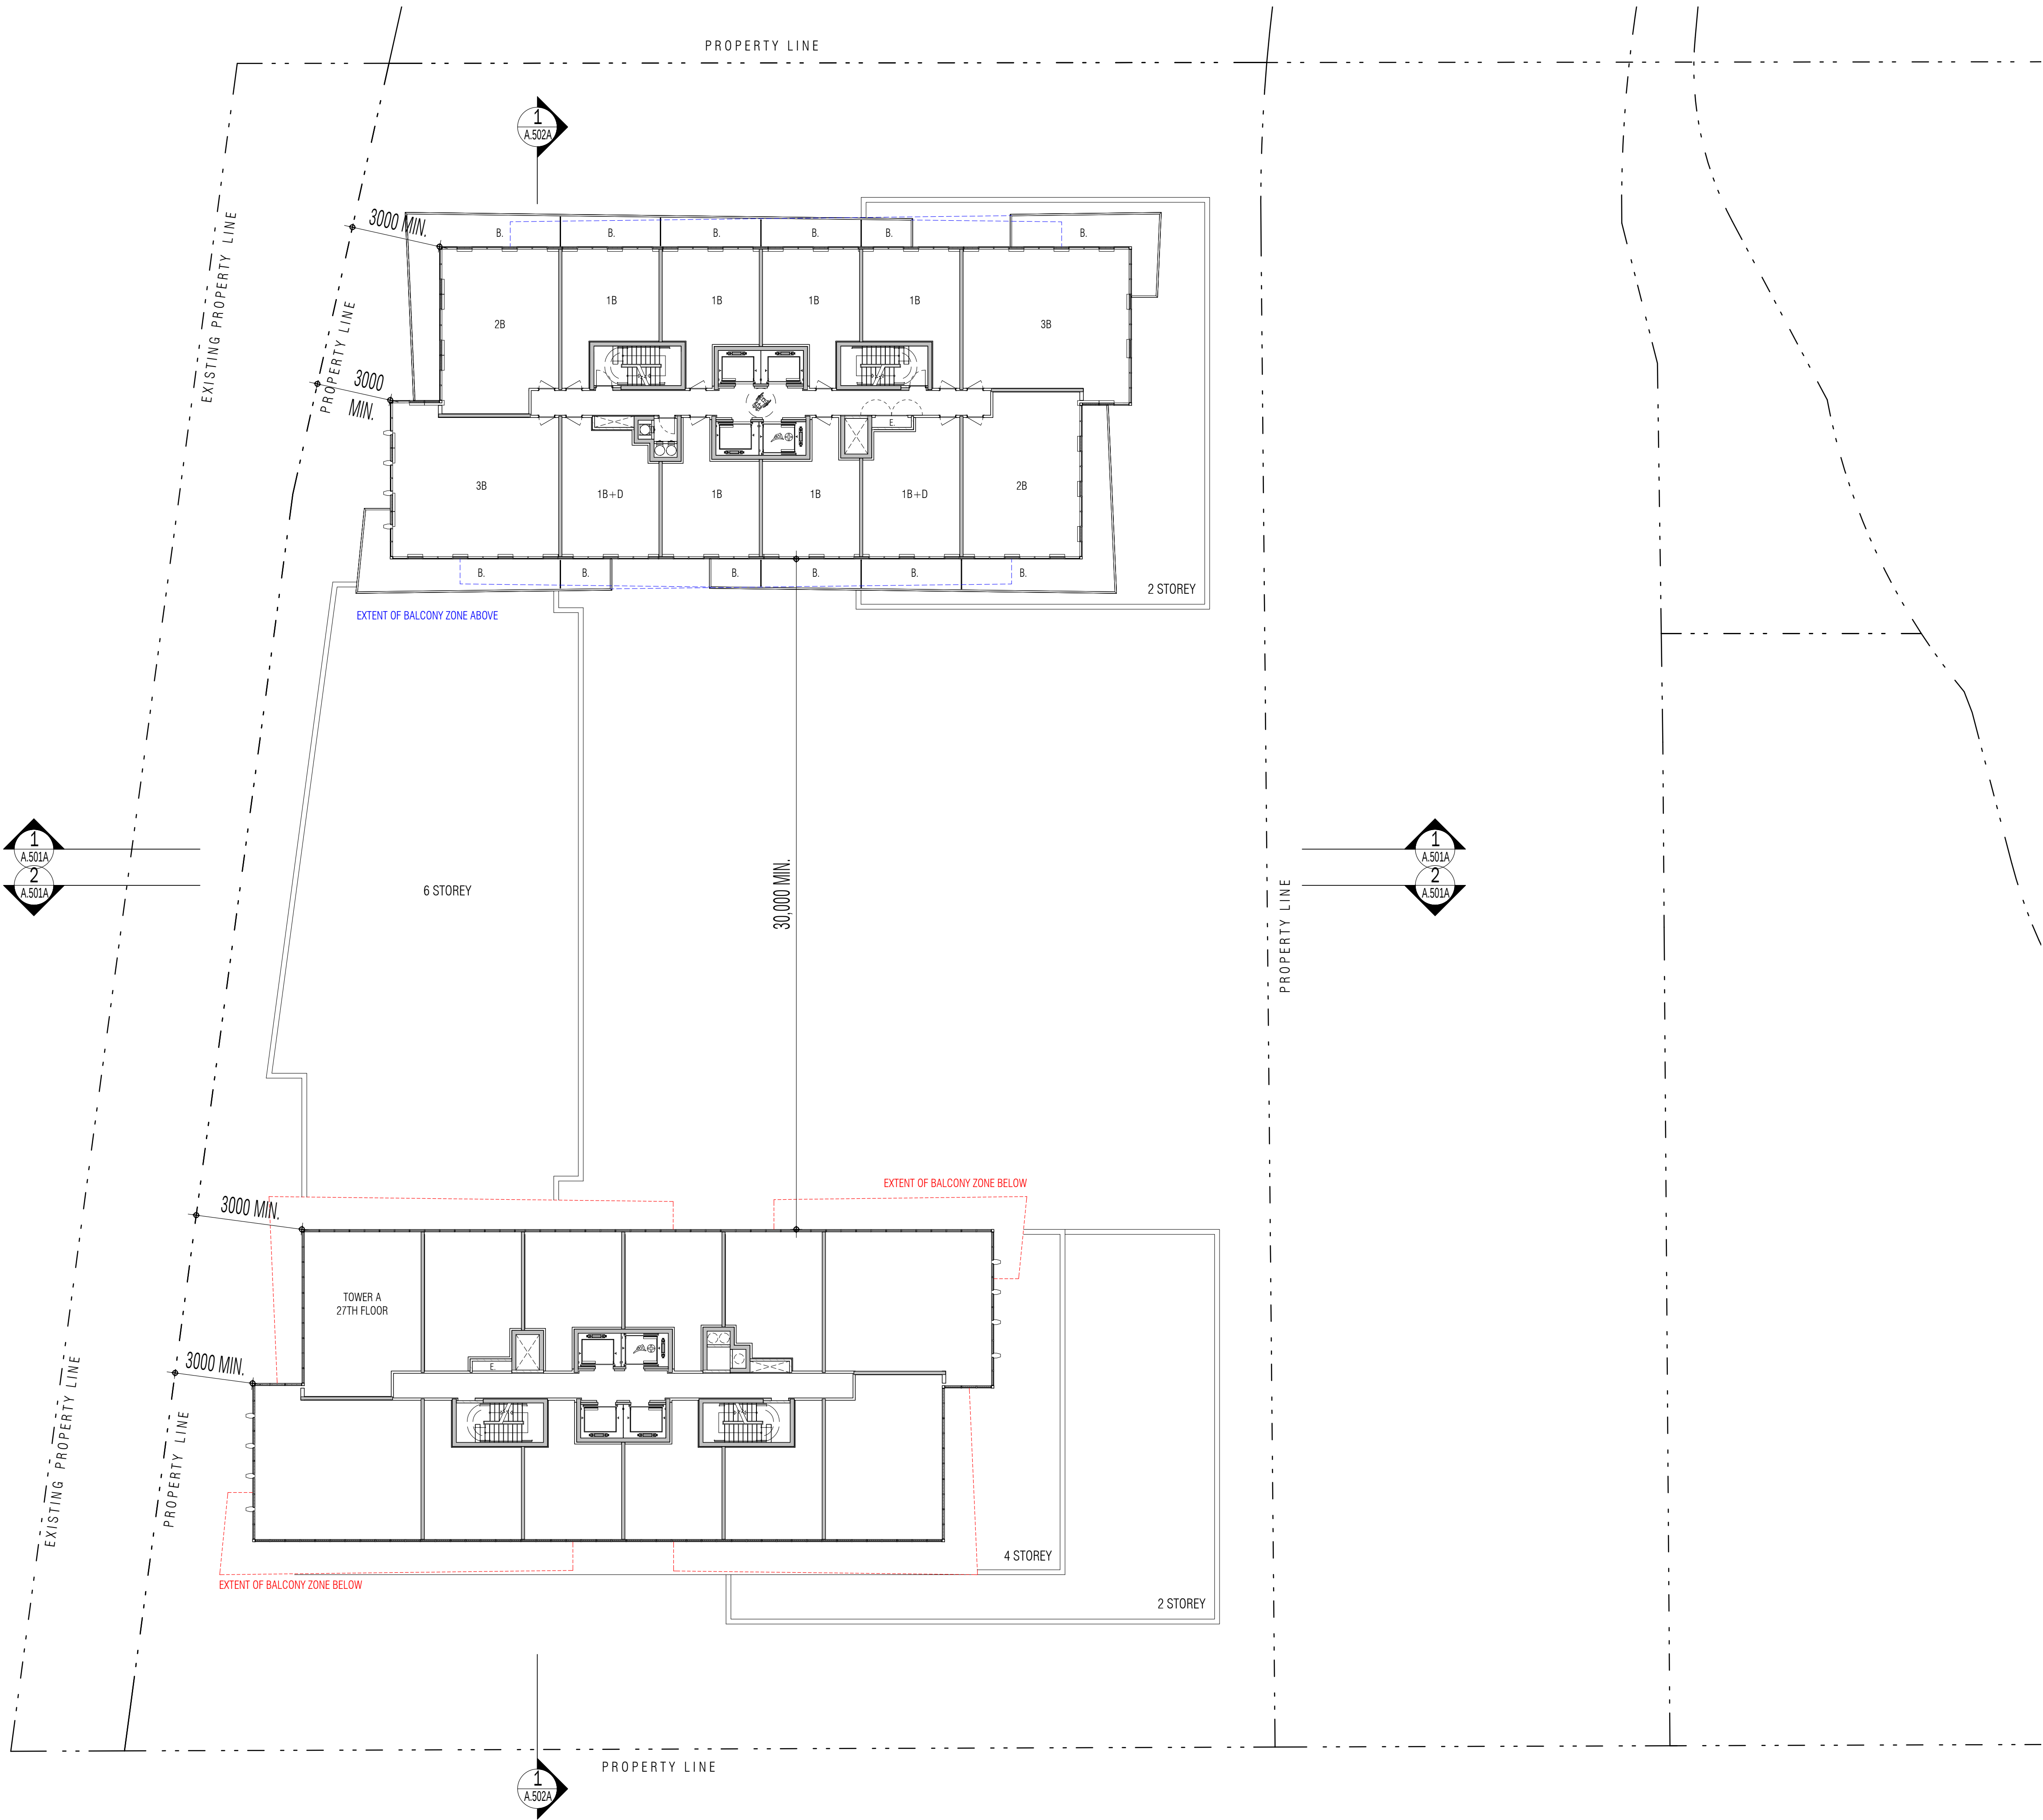

THIS DRAWING, AS AN INSTRUMENT OF SERVICE, IS PROVIDED BY AND IS THE PROPERTY OF GRAZIANI + CORAZZA ARCHITECTS INC. THE CONTRACTOR MUST VERIFY AND ACCEPT RESPONSIBILITY FOR ALL DIMENSIONS AND CONDITIONS ON SITE AND MUST NOTIFY GRAZIANI + CORAZZA ARCHITECTS INC. OF ANY VARIATIONS FROM THE SUPPLIED INFORMATION. GRAZIANI + CORAZZA ARCHITECTS INC. IS NOT RESPONSIBLE FOR THE ACCURACY OF SURVEY, STRUCTURAL, MECHANICAL, ELECTRICAL, ETC., ENGINEERING INFORMATION SHOWN ON THIS DRAWING. REFER TO THE APPROPRIATE ENGINEERING DRAWINGS BEFORE PROCEEDING WITH THE WORK. CONSTRUCTION MUST CONFORM TO ALL APPLICABLE CODES AND REQUIREMENTS OF THE AUTHORITIES HAVING JURISDICTION, UNLESS OTHERWISE NOTED. NO INVESTIGATION HAS BEEN UNDERTAKEN OR REPORTED ON BY THIS OFFICE IN REGARDS TO THE ENVIRONMENTAL CONDITION OF THIS SITE.

THIS DRAWING IS NOT TO BE SCALED. ALL ARCHITECTURAL SYMBOLS INDICATED ON THIS DRAWING ARE GRAPHIC REPRESENTATIONS ONLY.

THIS DRAWING IS NOT TO BE USED FOR CONSTRUCTION PURPOSES UNTIL COUNTERSIGNED BY THE ARCHITECT.

CONDITIONS FOR ELECTRONIC INFORMATION TRANSFER:

ELECTRONIC INFORMATION IS SUPPLIED TO THE OTHER ASSOCIATED FIRMS TO ASSIST THEM IN THE EXECUTION OF THEIR WORK/REVIEW. THE RECIPIENT FIRMS MUST DETERMINE THE COMPLETENESS / APPROPRIATENESS / RELEVANCE OF THE INFORMATION IN RESPECT TO THEIR PARTICULAR RESPONSIBILITY.

GRAZIANI + CORAZZA ARCHITECTS INC. SHALL NOT BE RESPONSIBLE FOR:

1. ERRORS, OMISSIONS, INCOMPLETENESS DUE TO LOSS OF INFORMATION IN WHOLE OR PART WHEN INFORMATION IS TRANSFERRED.

2. TRANSMISSION OF ANY VIRUS OR DAMAGE TO THE RECEIVING ELECTRONIC SYSTEM WHEN INFORMATION IS TRANSFERRED.

Revisions		
01.	SEPT.30.2024	ISSUED FOR SPA
		BG

No.	Date	Description	Issued by
-----	------	-------------	-----------

Issued for revisions



+

+



+

+


8400 JANE STREET, BUILDING D SUITE 300, CONCORD, ONTARIO L4K 4L8
PHONE: 905.795.2801 FAX: 905.795.2844 WWW.GC-ARCHITECTS.COM

PROPOSED MIXED USE DEVELOPMENT

3275 TRAFALGAR RD.


OAKVILLE		ONTARIO	
Project Architect :	B.Graziani		
Assistant Designer :	R.L.		
Drawn By :	R.L. / Gr.C.		
Checked By :	D.B. / G.C.		
Plot Date :	JUN.03.2025		
Job #	1975.22		

28TH FLOOR PLAN

 

1 : 200

A.311A

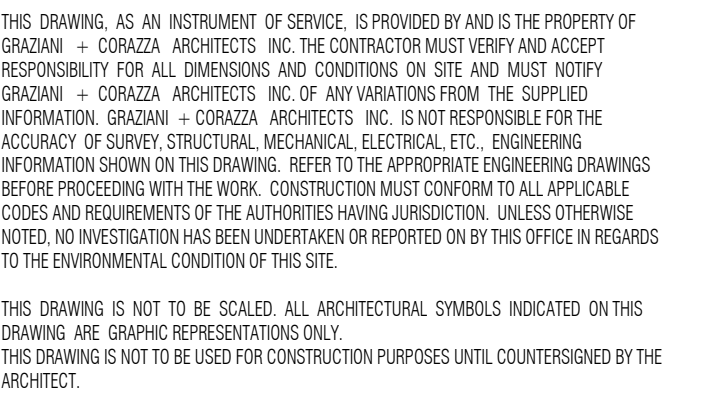

ELECTRONIC INFORMATION IS SUPPLIED TO THE OTHER ASSOCIATED FIRMS TO ASSIST THEM IN THE EXECUTION OF THEIR WORK/REVIEW. THE RECIPIENT FIRMS MUST DETERMINE THE COMPLETENESS/APPROPRIATENESS/RELEVANCE OF THE INFORMATION IN RESPECT TO THEIR PARTICULAR RESPONSIBILITY.

GRAZIANI+CORAZZA ARCHITECTS INC. SHALL NOT BE RESPONSIBLE FOR:

- 1.ERRORS, OMISSIONS, INCOMPLETENESS DUE TO LOSS OF INFORMATION IN WHOLE OR PART WHEN INFORMATION IS TRANSFERRED.
- 2.TRANSMISSION OF ANY VIRUS OR DAMAGE TO THE RECEIVING ELECTRONIC SYSTEM WHEN INFORMATION IS TRANSFERRED.

issuances

01. SEPT.30.2024 ISSUED FOR SPA

Issued for revisions



8400 JANE STREET, BUILDING D SUITE 300, CONCORD, ONTARIO L4K 4L8
PHONE. 905.795.2601 FAX. 905.795.2844 WWW.GC-ARCHITECTS.COM

PROPOSED MIXED USE DEVELOPMENT

3275 TRAFALGAR RD.

OAKVILLE ONTARIO

Project Architect : B.Graziani
Assistant Designer : R.L.
Drawn By : R.L. / Gr.C.
Checked By : D.B. / G.C.
Plot Date : JUN.03.2025
Job # 1975.22

A.312A

THIS DRAWING, AS AN INSTRUMENT OF SERVICE, IS PROVIDED BY AND IS THE PROPERTY OF GRAZIANI + CORAZZA ARCHITECTS INC. THE CONTRACTOR MUST VERIFY AND ACCEPT RESPONSIBILITY FOR ALL DIMENSIONS AND CONDITIONS ON SITE AND MUST NOTIFY GRAZIANI + CORAZZA ARCHITECTS INC. OF ANY VARIATIONS FROM THE SUPPLIED INFORMATION. GRAZIANI + CORAZZA ARCHITECTS INC. IS NOT RESPONSIBLE FOR THE ACCURACY OF SURVEY, STRUCTURAL, MECHANICAL, ELECTRICAL, ETC., ENGINEERING INFORMATION SHOWN ON THIS DRAWING. REFER TO THE APPROPRIATE ENGINEERING DRAWINGS BEFORE PROCEEDING WITH THE WORK. CONSTRUCTION MUST CONFORM TO ALL APPLICABLE CODES AND REQUIREMENTS OF THE AUTHORITIES HAVING JURISDICTION, UNLESS OTHERWISE NOTED. NO INVESTIGATION HAS BEEN UNDERTAKEN OR REPORTED ON BY THIS OFFICE IN REGARDS TO THE ENVIRONMENTAL CONDITION OF THIS SITE.

THIS DRAWING IS NOT TO BE SCALED. ALL ARCHITECTURAL SYMBOLS INDICATED ON THIS DRAWING ARE GRAPHIC REPRESENTATIONS ONLY.

THIS DRAWING IS NOT TO BE USED FOR CONSTRUCTION PURPOSES UNTIL COUNTERSIGNED BY THE ARCHITECT.

CONDITIONS FOR ELECTRONIC INFORMATION TRANSFER:

ELECTRONIC INFORMATION IS SUPPLIED TO THE OTHER ASSOCIATED FIRMS TO ASSIST THEM IN THE EXECUTION OF THEIR WORK/REVIEW. THE RECIPIENT FIRMS MUST DETERMINE THE COMPLETENESS / APPROPRIATENESS / RELEVANCE OF THE INFORMATION IN RESPECT TO THEIR PARTICULAR RESPONSIBILITY.


GRAZIANI + CORAZZA ARCHITECTS INC. SHALL NOT BE RESPONSIBLE FOR:
1. ERRORS, OMISSIONS, INCOMPLETENESS DUE TO LOSS OF INFORMATION IN WHOLE OR PART WHEN INFORMATION IS TRANSFERRED.
2. TRANSMISSION OF ANY VIRUS OR DAMAGE TO THE RECEIVING ELECTRONIC SYSTEM WHEN INFORMATION IS TRANSFERRED.

Revisions

01.	SEPT.30.2024	ISSUED FOR SPA	BG
-----	--------------	----------------	----

No.	Date	Description	Issued by
-----	------	-------------	-----------

Issued for revisions

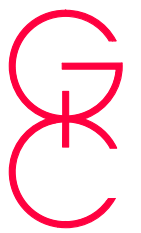

**GRAZIANI
CORAZZA
ARCHITECTS**

8400 JANE STREET, BUILDING D SUITE 300, CONCORD, ONTARIO L4K 4L8 PHONE: 905.795.2801 FAX: 905.795.2844 WWW.GC-ARCHITECTS.COM	L4K 4L8
---	---------

PROPOSED MIXED USE DEVELOPMENT

3275 TRAFALGAR RD.

OAKVILLE	ONTARIO
----------	---------

Project Architect : B.Graziani

Assistant Designer : R.L.


Drawn By : R.L. / Gr.C.

Checked By : D.B. / G.C.


Plot Date : JUN.03.2025

Job # 1975.22

30TH - 33RD FLOOR PLAN

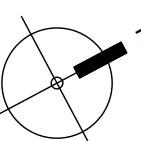

1 : 200 A.313A

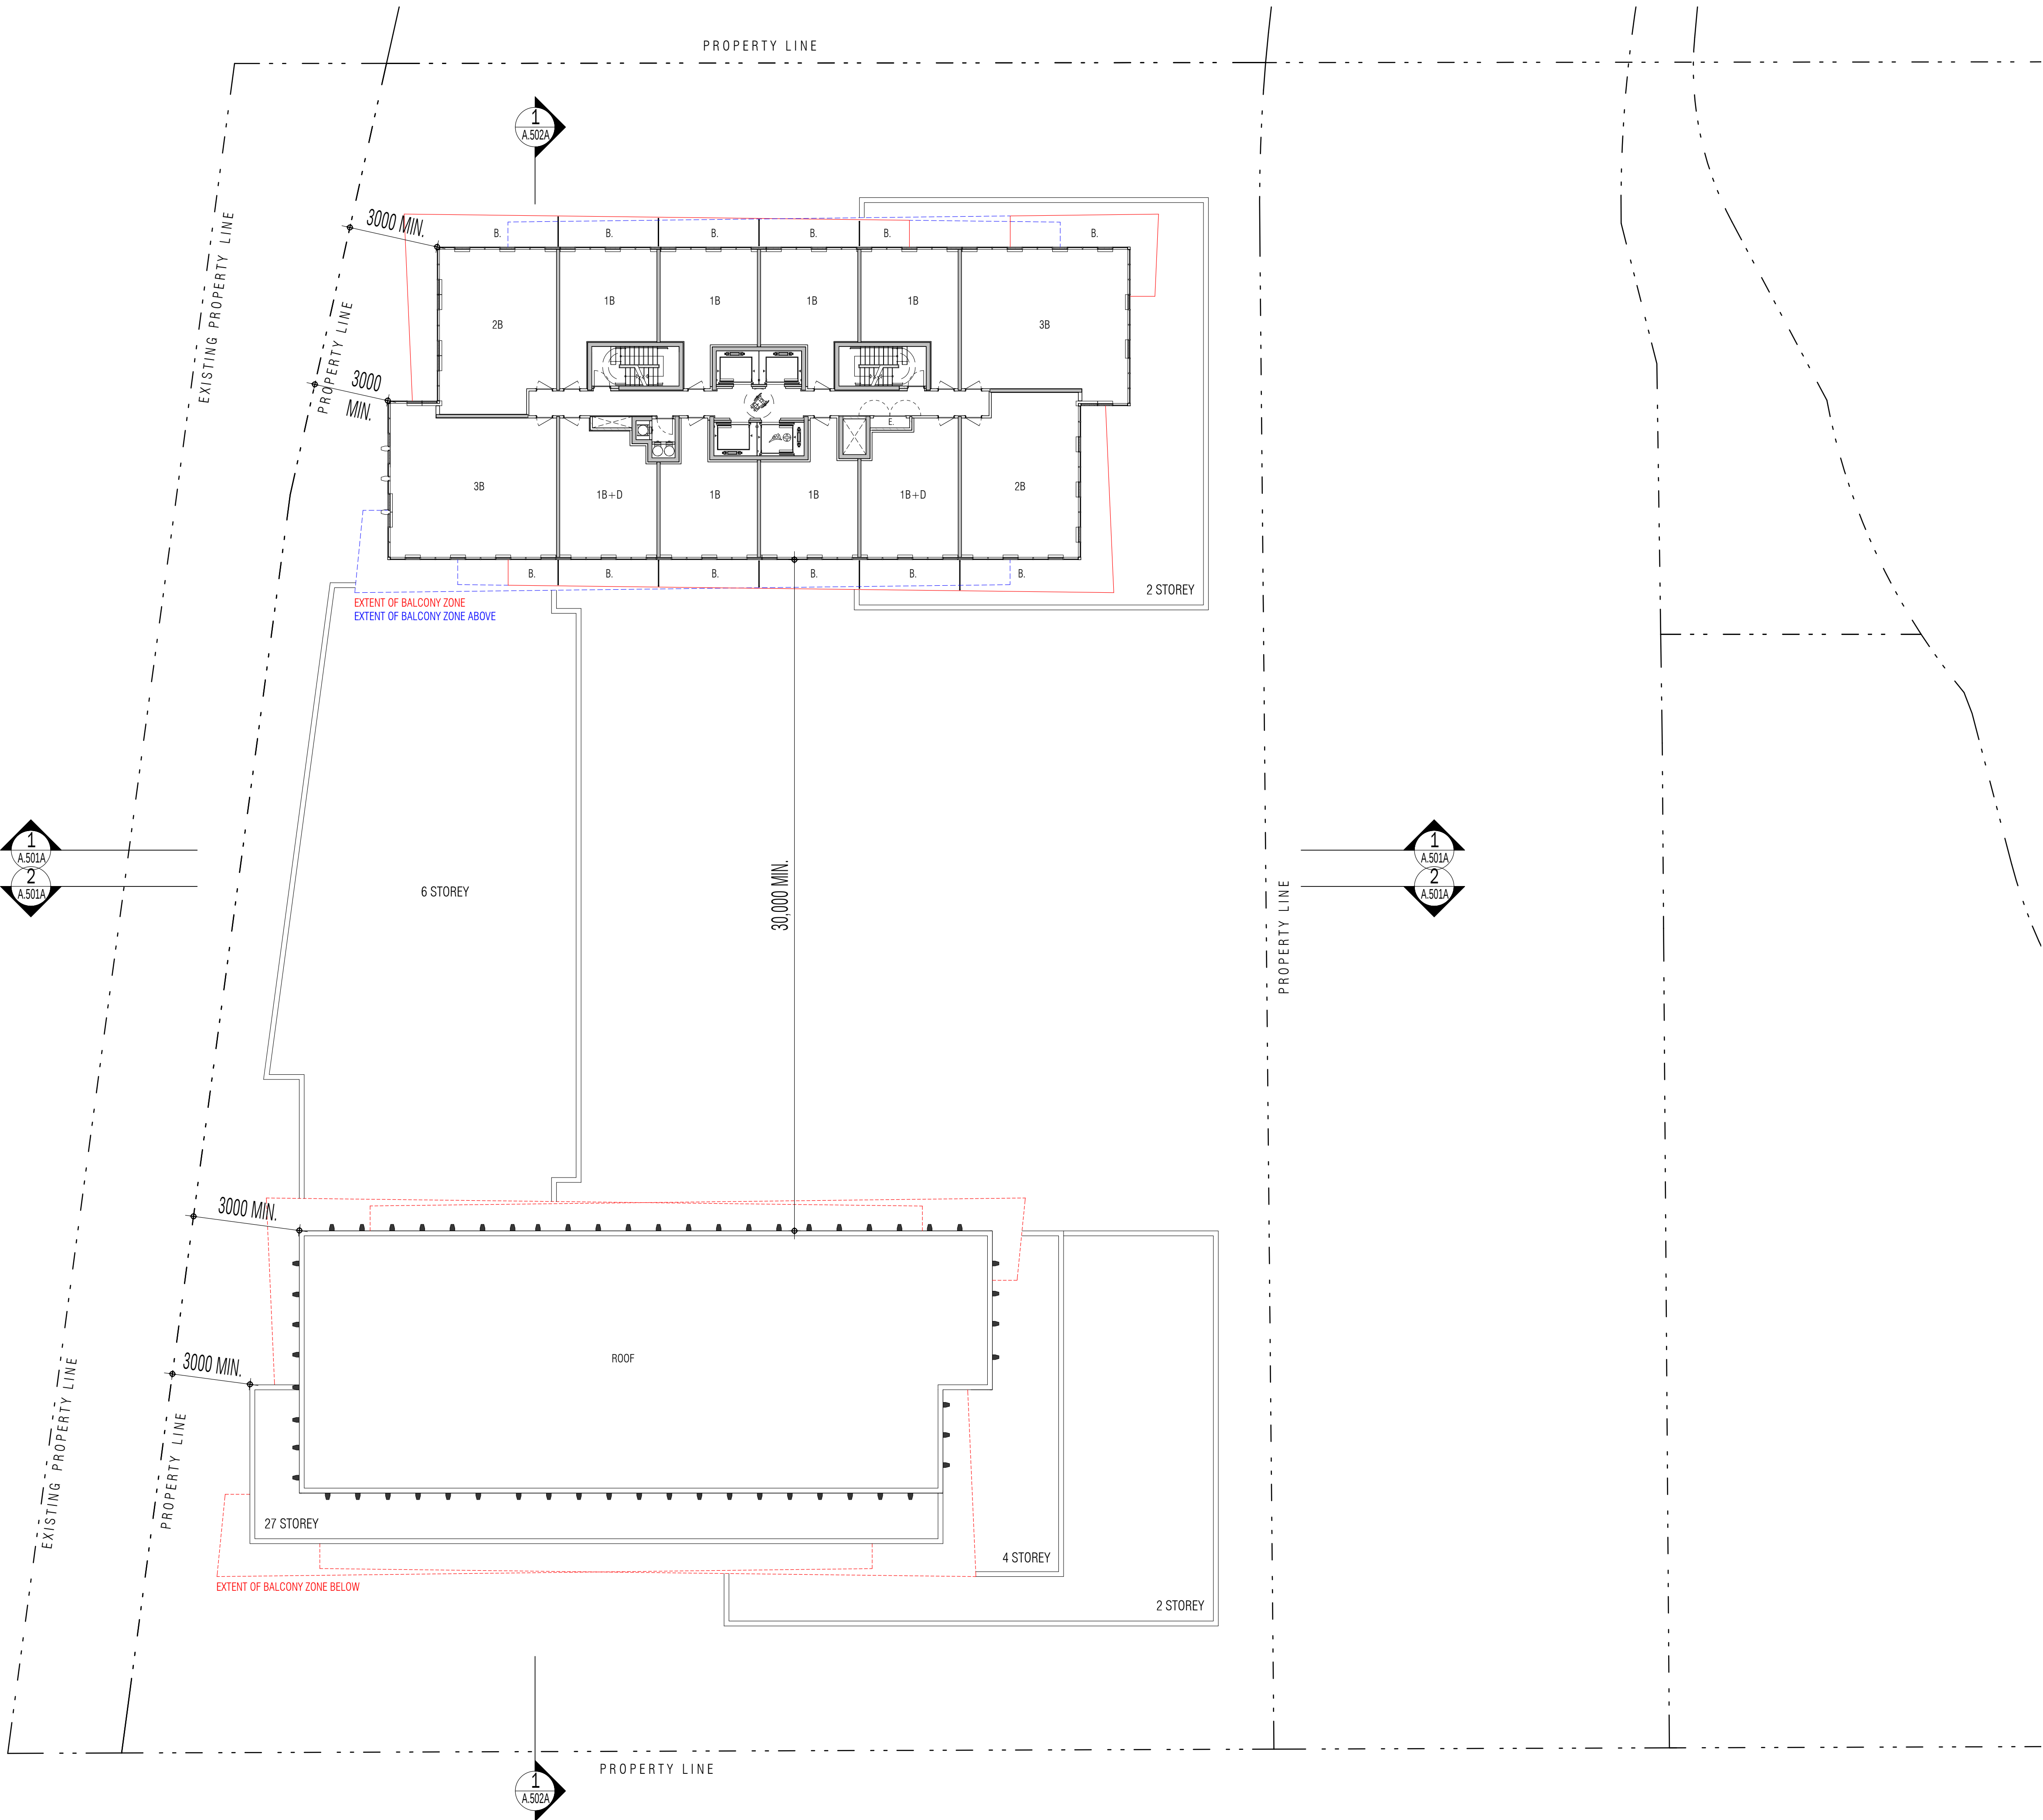

THIS DRAWING, AS AN INSTRUMENT OF SERVICE, IS PROVIDED BY AND IS THE PROPERTY OF GRAZIANI + CORAZZA ARCHITECTS INC. THE CONTRACTOR MUST VERIFY AND ACCEPT RESPONSIBILITY FOR ALL DIMENSIONS AND CONDITIONS ON SITE AND MUST NOTIFY GRAZIANI + CORAZZA ARCHITECTS INC. OF ANY VARIATIONS FROM THE SUPPLIED INFORMATION. GRAZIANI + CORAZZA ARCHITECTS INC. IS NOT RESPONSIBLE FOR THE ACCURACY OF SURVEY, STRUCTURAL, MECHANICAL, ELECTRICAL, ETC., ENGINEERING INFORMATION SHOWN ON THIS DRAWING. REFER TO THE APPROPRIATE ENGINEERING DRAWINGS BEFORE PROCEEDING WITH THE WORK. CONSTRUCTION MUST CONFORM TO ALL APPLICABLE CODES AND REQUIREMENTS OF THE AUTHORITIES HAVING JURISDICTION, UNLESS OTHERWISE NOTED. NO INVESTIGATION HAS BEEN UNDERTAKEN OR REPORTED ON BY THIS OFFICE IN REGARDS TO THE ENVIRONMENTAL CONDITION OF THIS SITE.

THIS DRAWING IS NOT TO BE SCALED. ALL ARCHITECTURAL SYMBOLS INDICATED ON THIS DRAWING ARE GRAPHIC REPRESENTATIONS ONLY.

THIS DRAWING IS NOT TO BE USED FOR CONSTRUCTION PURPOSES UNTIL COUNTERSIGNED BY THE ARCHITECT.

CONDITIONS FOR ELECTRONIC INFORMATION TRANSFER:

ELECTRONIC INFORMATION IS SUPPLIED TO THE OTHER ASSOCIATED FIRMS TO ASSIST THEM IN THE EXECUTION OF THEIR WORK/REVIEW. THE RECIPIENT FIRMS MUST DETERMINE THE COMPLETENESS / APPROPRIATENESS / RELEVANCE OF THE INFORMATION IN RESPECT TO THEIR PARTICULAR RESPONSIBILITY.

GRAZIANI + CORAZZA ARCHITECTS INC. SHALL NOT BE RESPONSIBLE FOR:
1. ERRORS, OMISSIONS, INCOMPLETENESS DUE TO LOSS OF INFORMATION IN WHOLE OR PART WHEN INFORMATION IS TRANSFERRED.
2. TRANSMISSION OF ANY VIRUS OR DAMAGE TO THE RECEIVING ELECTRONIC SYSTEM WHEN INFORMATION IS TRANSFERRED.

Revisions

01. SEPT.30.2024	ISSUED FOR SPA	BG
------------------	----------------	----

No.	Date	Description	Issued by
-----	------	-------------	-----------

Issued for revisions



**GRAZIANI
CORAZZA
ARCHITECTS**

8400 JANE STREET, BUILDING D SUITE 300, CONCORD, ONTARIO PHONE: 905.795.2801	FAX: 905.795.2844	L4K 4L8 WWW.GC-ARCHITECTS.COM
---	-------------------	----------------------------------

PROPOSED MIXED USE DEVELOPMENT

3275 TRAFALGAR RD.

OAKVILLE	ONTARIO
----------	---------

Project Architect : B.Graziani

Assistant Designer : R.L.


Drawn By : R.L. / Gr.C.

Checked By : D.B. / G.C.


Plot Date : JUN.03.2025

Job # 1975.22

MPH PLAN

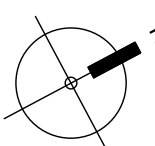

1 : 200 A.314A

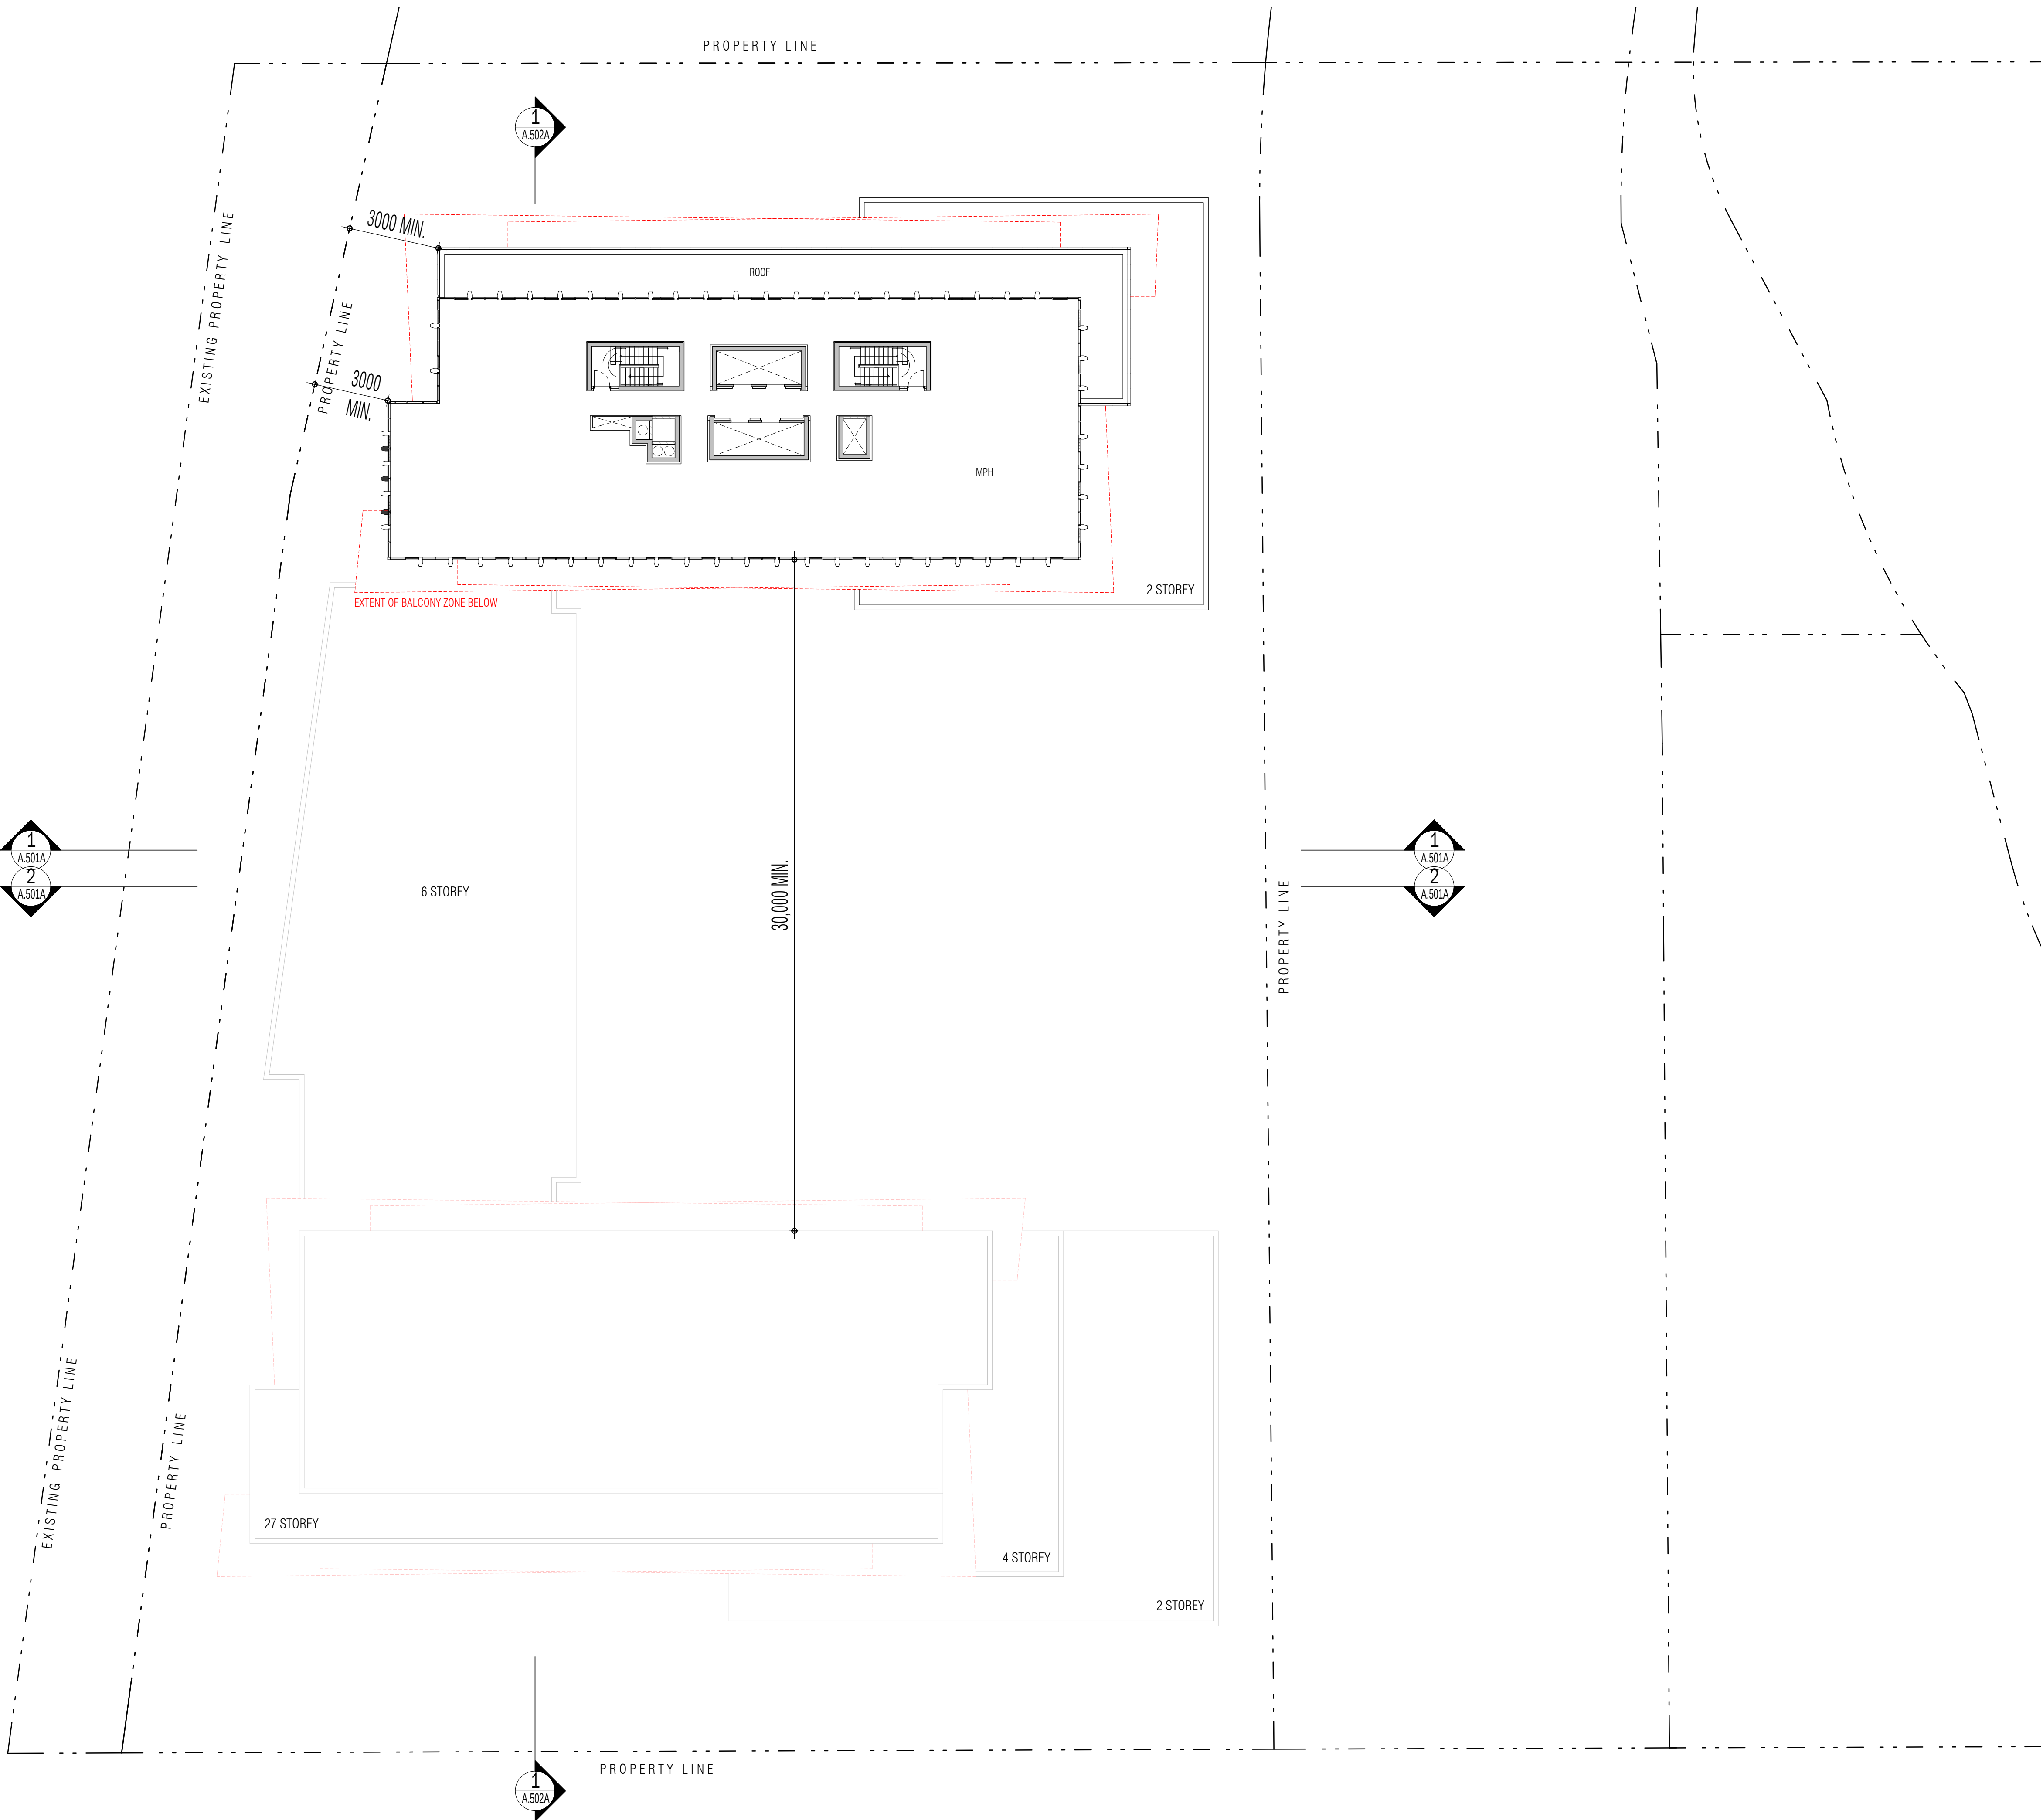

THIS DRAWING, AS AN INSTRUMENT OF SERVICE, IS PROVIDED BY AND IS THE PROPERTY OF GRAZIANI + CORAZZA ARCHITECTS INC. THE CONTRACTOR MUST VERIFY AND ACCEPT RESPONSIBILITY FOR ALL DIMENSIONS AND CONDITIONS ON SITE AND MUST NOTIFY GRAZIANI + CORAZZA ARCHITECTS INC. OF ANY VARIATIONS FROM THE SUPPLIED INFORMATION. GRAZIANI + CORAZZA ARCHITECTS INC. IS NOT RESPONSIBLE FOR THE ACCURACY OF SURVEY, STRUCTURAL, MECHANICAL, ELECTRICAL, ETC., ENGINEERING INFORMATION SHOWN ON THIS DRAWING. REFER TO THE APPROPRIATE ENGINEERING DRAWINGS BEFORE PROCEEDING WITH THE WORK. CONSTRUCTION MUST CONFORM TO ALL APPLICABLE CODES AND REQUIREMENTS OF THE AUTHORITIES HAVING JURISDICTION, UNLESS OTHERWISE NOTED. NO INVESTIGATION HAS BEEN UNDERTAKEN OR REPORTED ON BY THIS OFFICE IN REGARDS TO THE ENVIRONMENTAL CONDITION OF THIS SITE.

THIS DRAWING IS NOT TO BE SCALED. ALL ARCHITECTURAL SYMBOLS INDICATED ON THIS DRAWING ARE GRAPHIC REPRESENTATIONS ONLY.

THIS DRAWING IS NOT TO BE USED FOR CONSTRUCTION PURPOSES UNTIL COUNTERSIGNED BY THE ARCHITECT.

CONDITIONS FOR ELECTRONIC INFORMATION TRANSFER:

ELECTRONIC INFORMATION IS SUPPLIED TO THE OTHER ASSOCIATED FIRMS TO ASSIST THEM IN THE EXECUTION OF THEIR WORK/REVIEW. THE RECIPIENT FIRMS MUST DETERMINE THE COMPLETENESS / APPROPRIATENESS / RELEVANCE OF THE INFORMATION IN RESPECT TO THEIR PARTICULAR RESPONSIBILITY.

GRAZIANI + CORAZZA ARCHITECTS INC. SHALL NOT BE RESPONSIBLE FOR:

1. ERRORS, OMISSIONS, INCOMPLETENESS DUE TO LOSS OF INFORMATION IN WHOLE OR PART WHEN INFORMATION IS TRANSFERRED.

2. TRANSMISSION OF ANY VIRUS OR DAMAGE TO THE RECEIVING ELECTRONIC SYSTEM WHEN INFORMATION IS TRANSFERRED.

Revisions

01. SEPT.30.2024	ISSUED FOR SPA	BG
------------------	----------------	----

No.	Date	Description	Issued by
-----	------	-------------	-----------

Issued for revisions



**GRAZIANI
CORAZZA
ARCHITECTS**

8400 JANE STREET, BUILDING D SUITE 300, CONCORD, ONTARIO PHONE: 905.795.2801	L4K 4L8 FAX: 905.795.2844	WWW.GC-ARCHITECTS.COM
---	------------------------------	-----------------------

PROPOSED MIXED USE DEVELOPMENT

3275 TRAFALGAR RD.

OAKVILLE	ONTARIO
----------	---------

Project Architect : B.Graziani

Assistant Designer : R.L.


Drawn By : R.L. / Gr.C.

Checked By : D.B. / G.C.


Plot Date : JUN.03.2025


Job # 1975.22

ROOF PLAN

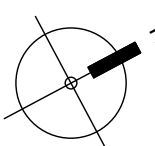

1 : 200 A.315A

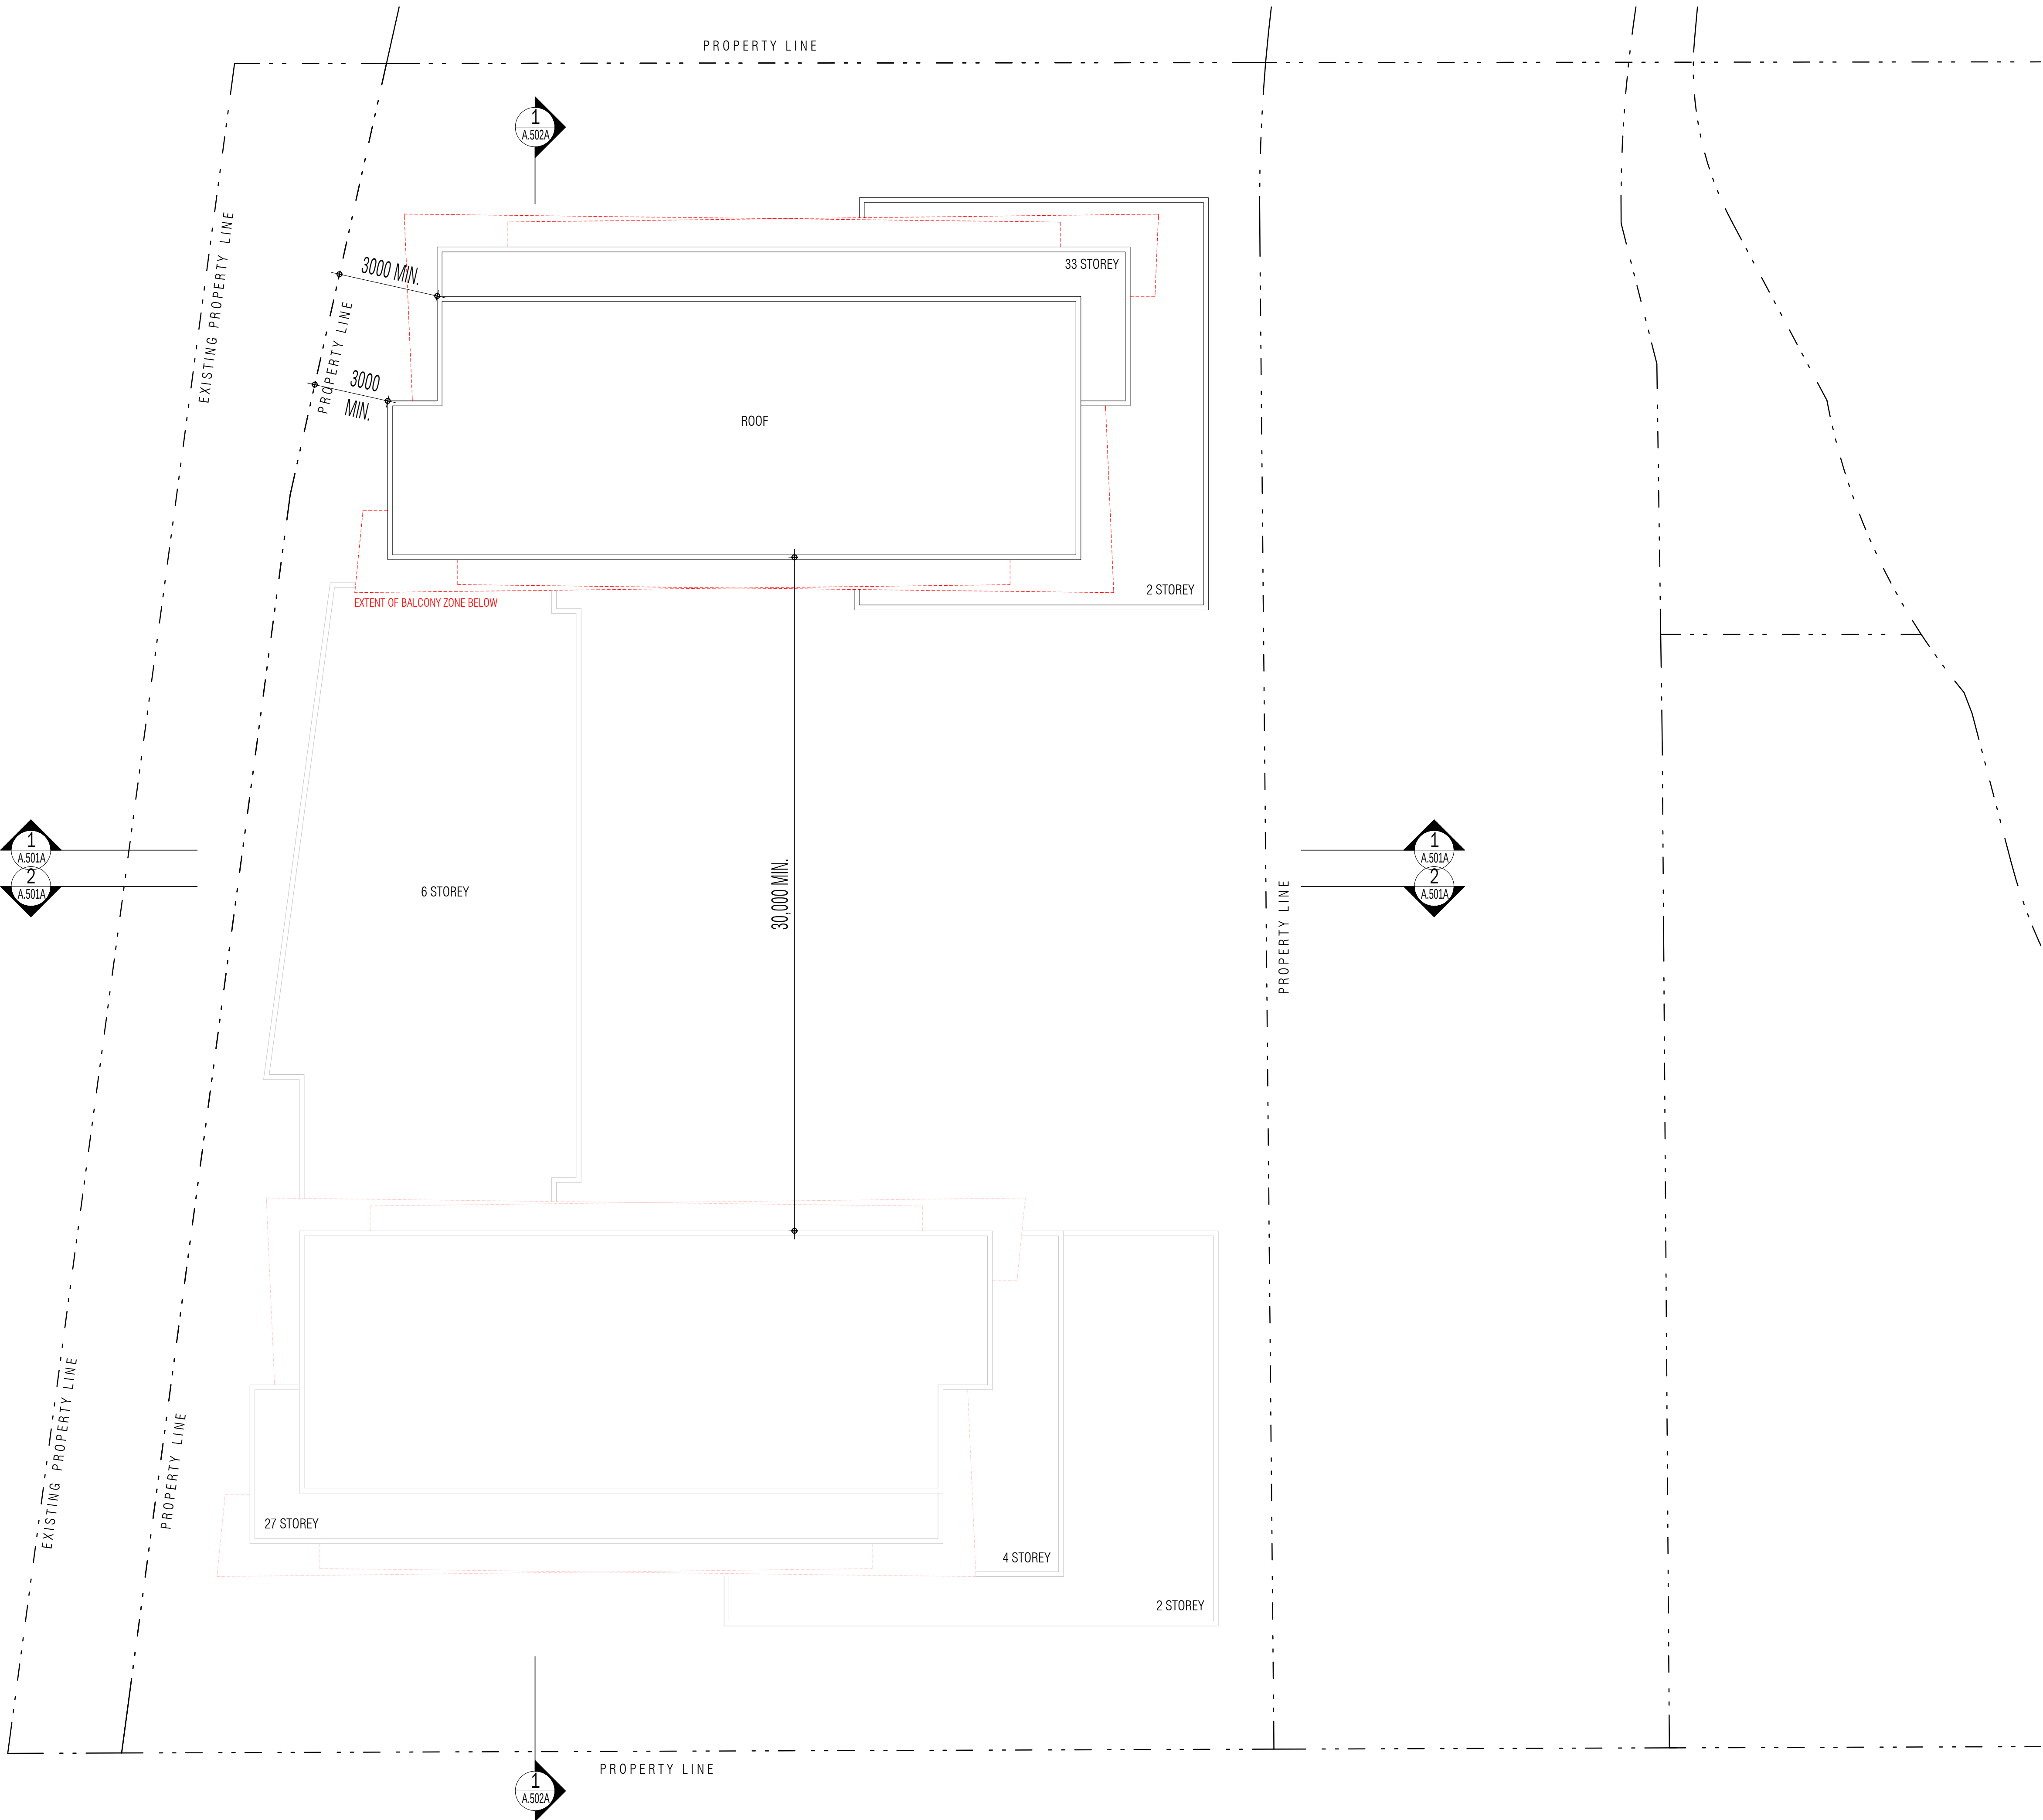

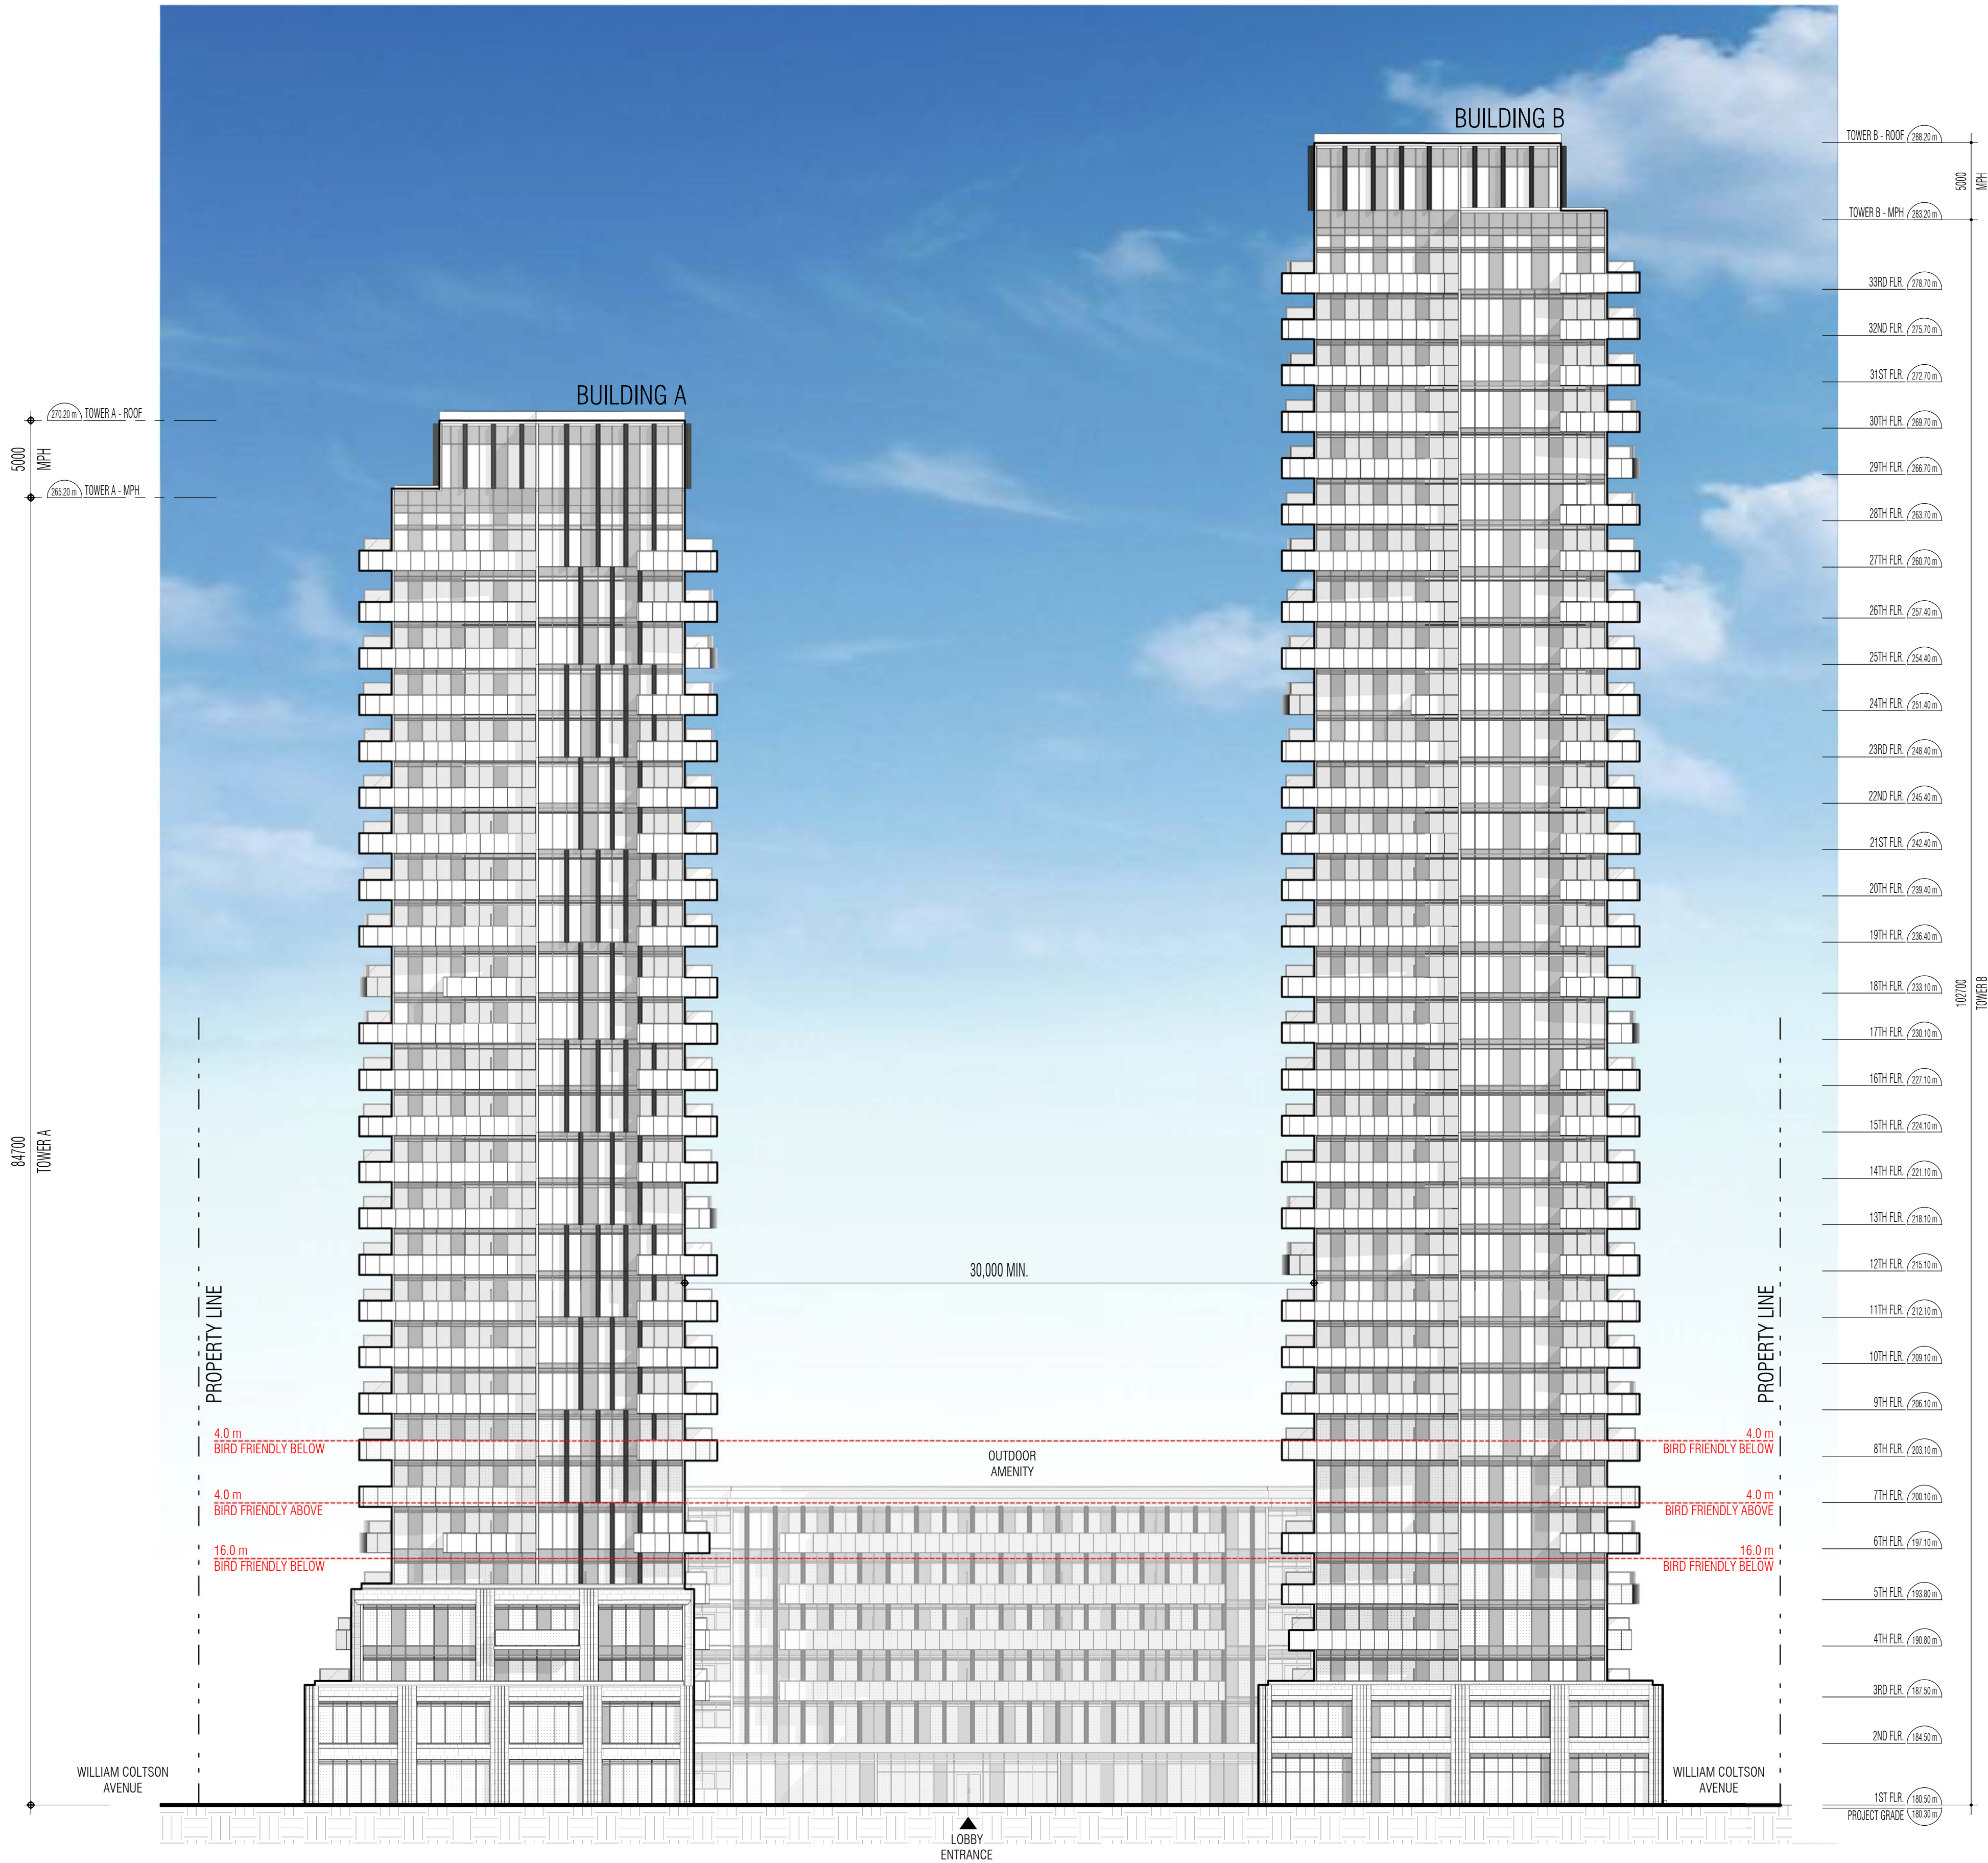

THIS DRAWING, AS AN INSTRUMENT OF SERVICE, IS PROVIDED BY AND IS THE PROPERTY OF GRAZIANI + CORAZZA ARCHITECTS INC. THE CONTRACTOR MUST VERIFY AND ACCEPT RESPONSIBILITY FOR ALL DIMENSIONS AND CONDITIONS ON SITE AND MUST NOTIFY GRAZIANI + CORAZZA ARCHITECTS INC. OF ANY VARIATIONS FROM THE SUPPLIED INFORMATION. GRAZIANI + CORAZZA ARCHITECTS INC. IS NOT RESPONSIBLE FOR THE ACCURACY OF SURVEY, STRUCTURAL, MECHANICAL, ELECTRICAL, ETC., ENGINEERING INFORMATION SHOWN ON THIS DRAWING. REFER TO THE APPROPRIATE ENGINEERING DRAWINGS BEFORE PROCEEDING WITH THE WORK. CONSTRUCTION MUST CONFORM TO ALL APPLICABLE CODES AND REQUIREMENTS OF THE AUTHORITIES HAVING JURISDICTION, UNLESS OTHERWISE NOTED. NO INVESTIGATION HAS BEEN UNDERTAKEN OR REPORTED ON BY THIS OFFICE IN REGARDS TO THE ENVIRONMENTAL CONDITION OF THIS SITE.

THIS DRAWING IS NOT TO BE SCALED. ALL ARCHITECTURAL SYMBOLS INDICATED ON THIS DRAWING ARE GRAPHIC REPRESENTATIONS ONLY.

THIS DRAWING IS NOT TO BE USED FOR CONSTRUCTION PURPOSES UNTIL COUNTERSIGNED BY THE ARCHITECT.

CONDITIONS FOR ELECTRONIC INFORMATION TRANSFER:

ELECTRONIC INFORMATION IS SUPPLIED TO THE OTHER ASSOCIATED FIRMS TO ASSIST THEM IN THE EXECUTION OF THEIR WORK/REVIEW. THE RECIPIENT FIRMS MUST DETERMINE THE COMPLETENESS / APPROPRIATENESS / RELEVANCE OF THE INFORMATION IN RESPECT TO THEIR PARTICULAR RESPONSIBILITY.

GRAZIANI + CORAZZA ARCHITECTS INC. SHALL NOT BE RESPONSIBLE FOR:

1. ERRORS, OMISSIONS, INCOMPLETENESS DUE TO LOSS OF INFORMATION IN WHOLE OR PART WHEN INFORMATION IS TRANSFERRED.
2. TRANSMISSION OF ANY VIRUS OR DAMAGE TO THE RECEIVING ELECTRONIC SYSTEM WHEN INFORMATION IS TRANSFERRED.

Revisions		
01.	SEPT. 30, 2024	ISSUED FOR SPA
BG		

No.	Date	Description	Issued by
-----	------	-------------	-----------

Issued for revisions



**GRAZIANI
CORAZZA
ARCHITECTS**

8400 JANE STREET, BUILDING D SUITE 300, CONCORD, ONTARIO L4K 4L8
PHONE: 905.795.2801 FAX: 905.795.2844 WWW.GC-ARCHITECTS.COM

PROPOSED MIXED USE DEVELOPMENT

3275 TRAFALGAR RD.

OAKVILLE		ONTARIO	
Project Architect :	B. Graziani		
Assistant Designer :	R.L.		
Drawn By :	R.L. / Gr.C.		
Checked By :	D.B. / G.C.		
Plot Date :	JUN. 03, 2025		
Job #	1975.22		

GRAZIANI+CORAZZA ARCHITECTS INC. SHALL NOT BE RESPONSIBLE FOR:

- 1.ERRORS, OMISSIONS, INCOMPLETENESS DUE TO LOSS OF INFORMATION IN WHOLE OR PART WHEN INFORMATION IS TRANSFERRED.
- 2.TRANSMISSION OF ANY VIRUS OR DAMAGE TO THE RECEIVING ELECTRONIC SYSTEM WHEN INFORMATION IS TRANSFERRED.

issuances

01. SEPT.30.2024 ISSUED FOR SPA

BG

Issued for revisions




PROPOSED MIXED USE DEVELOPMENT



3275 TRAFALGAR RD

OAKVILLE ONTARIO



Job # 1975.22

1 : 250 A.402A

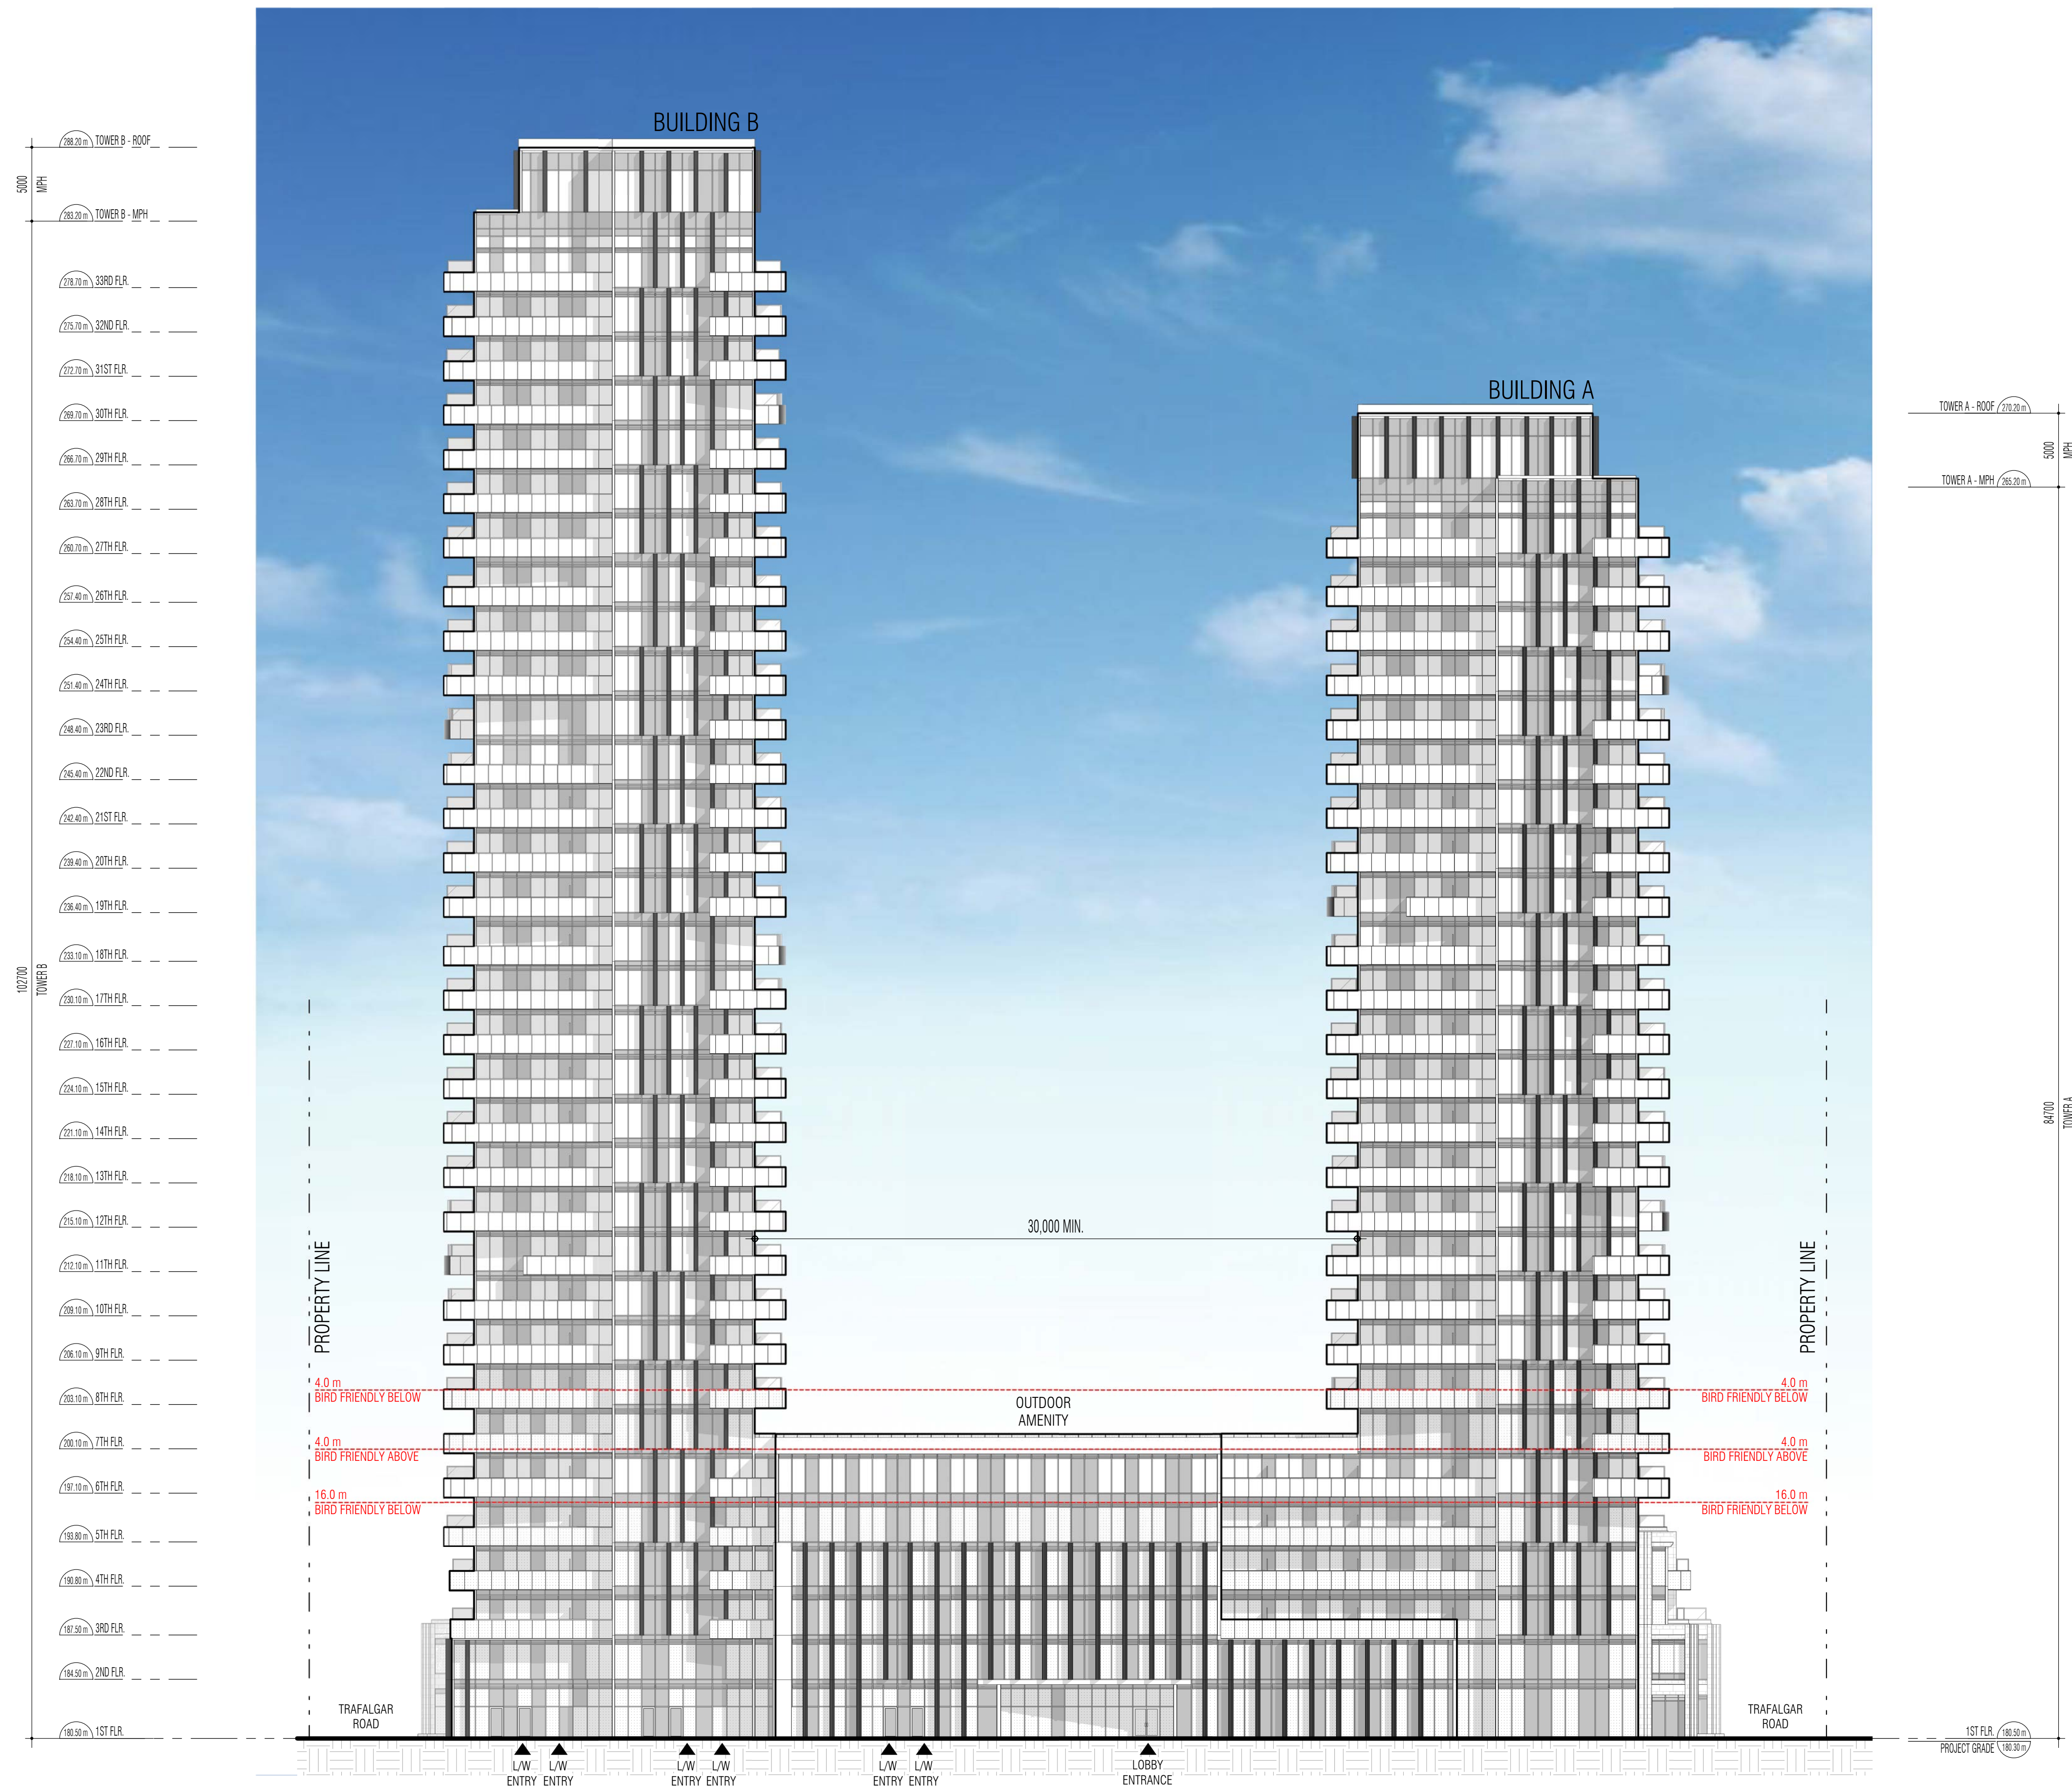

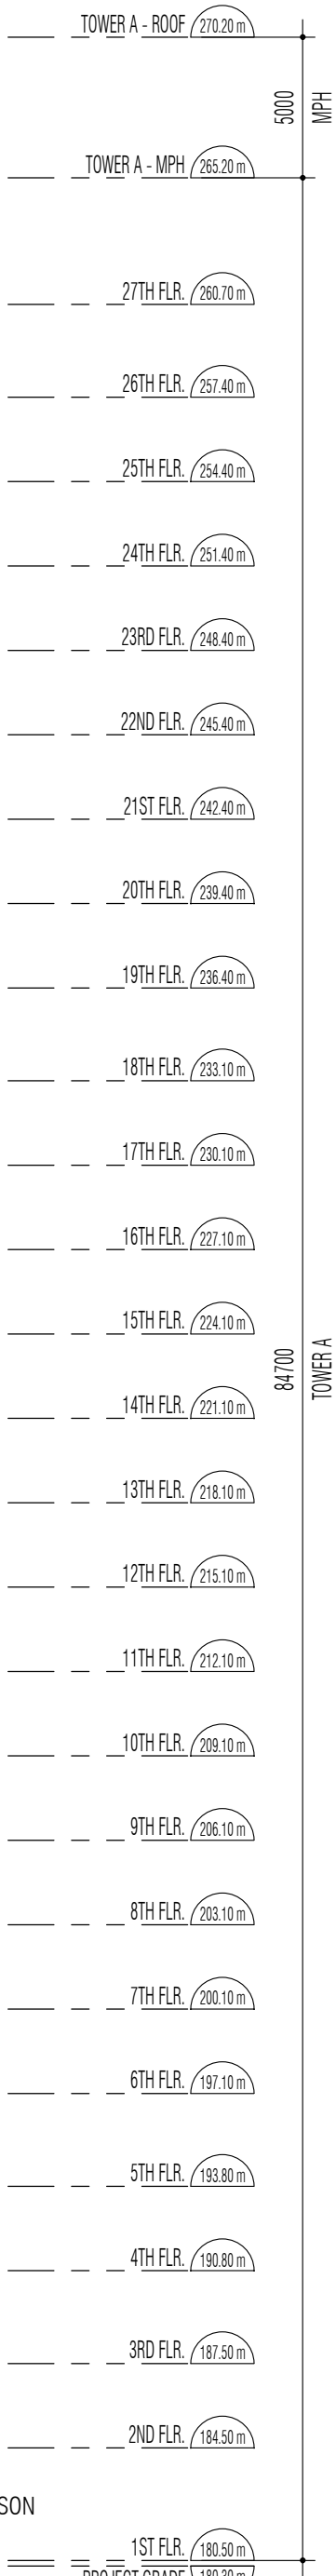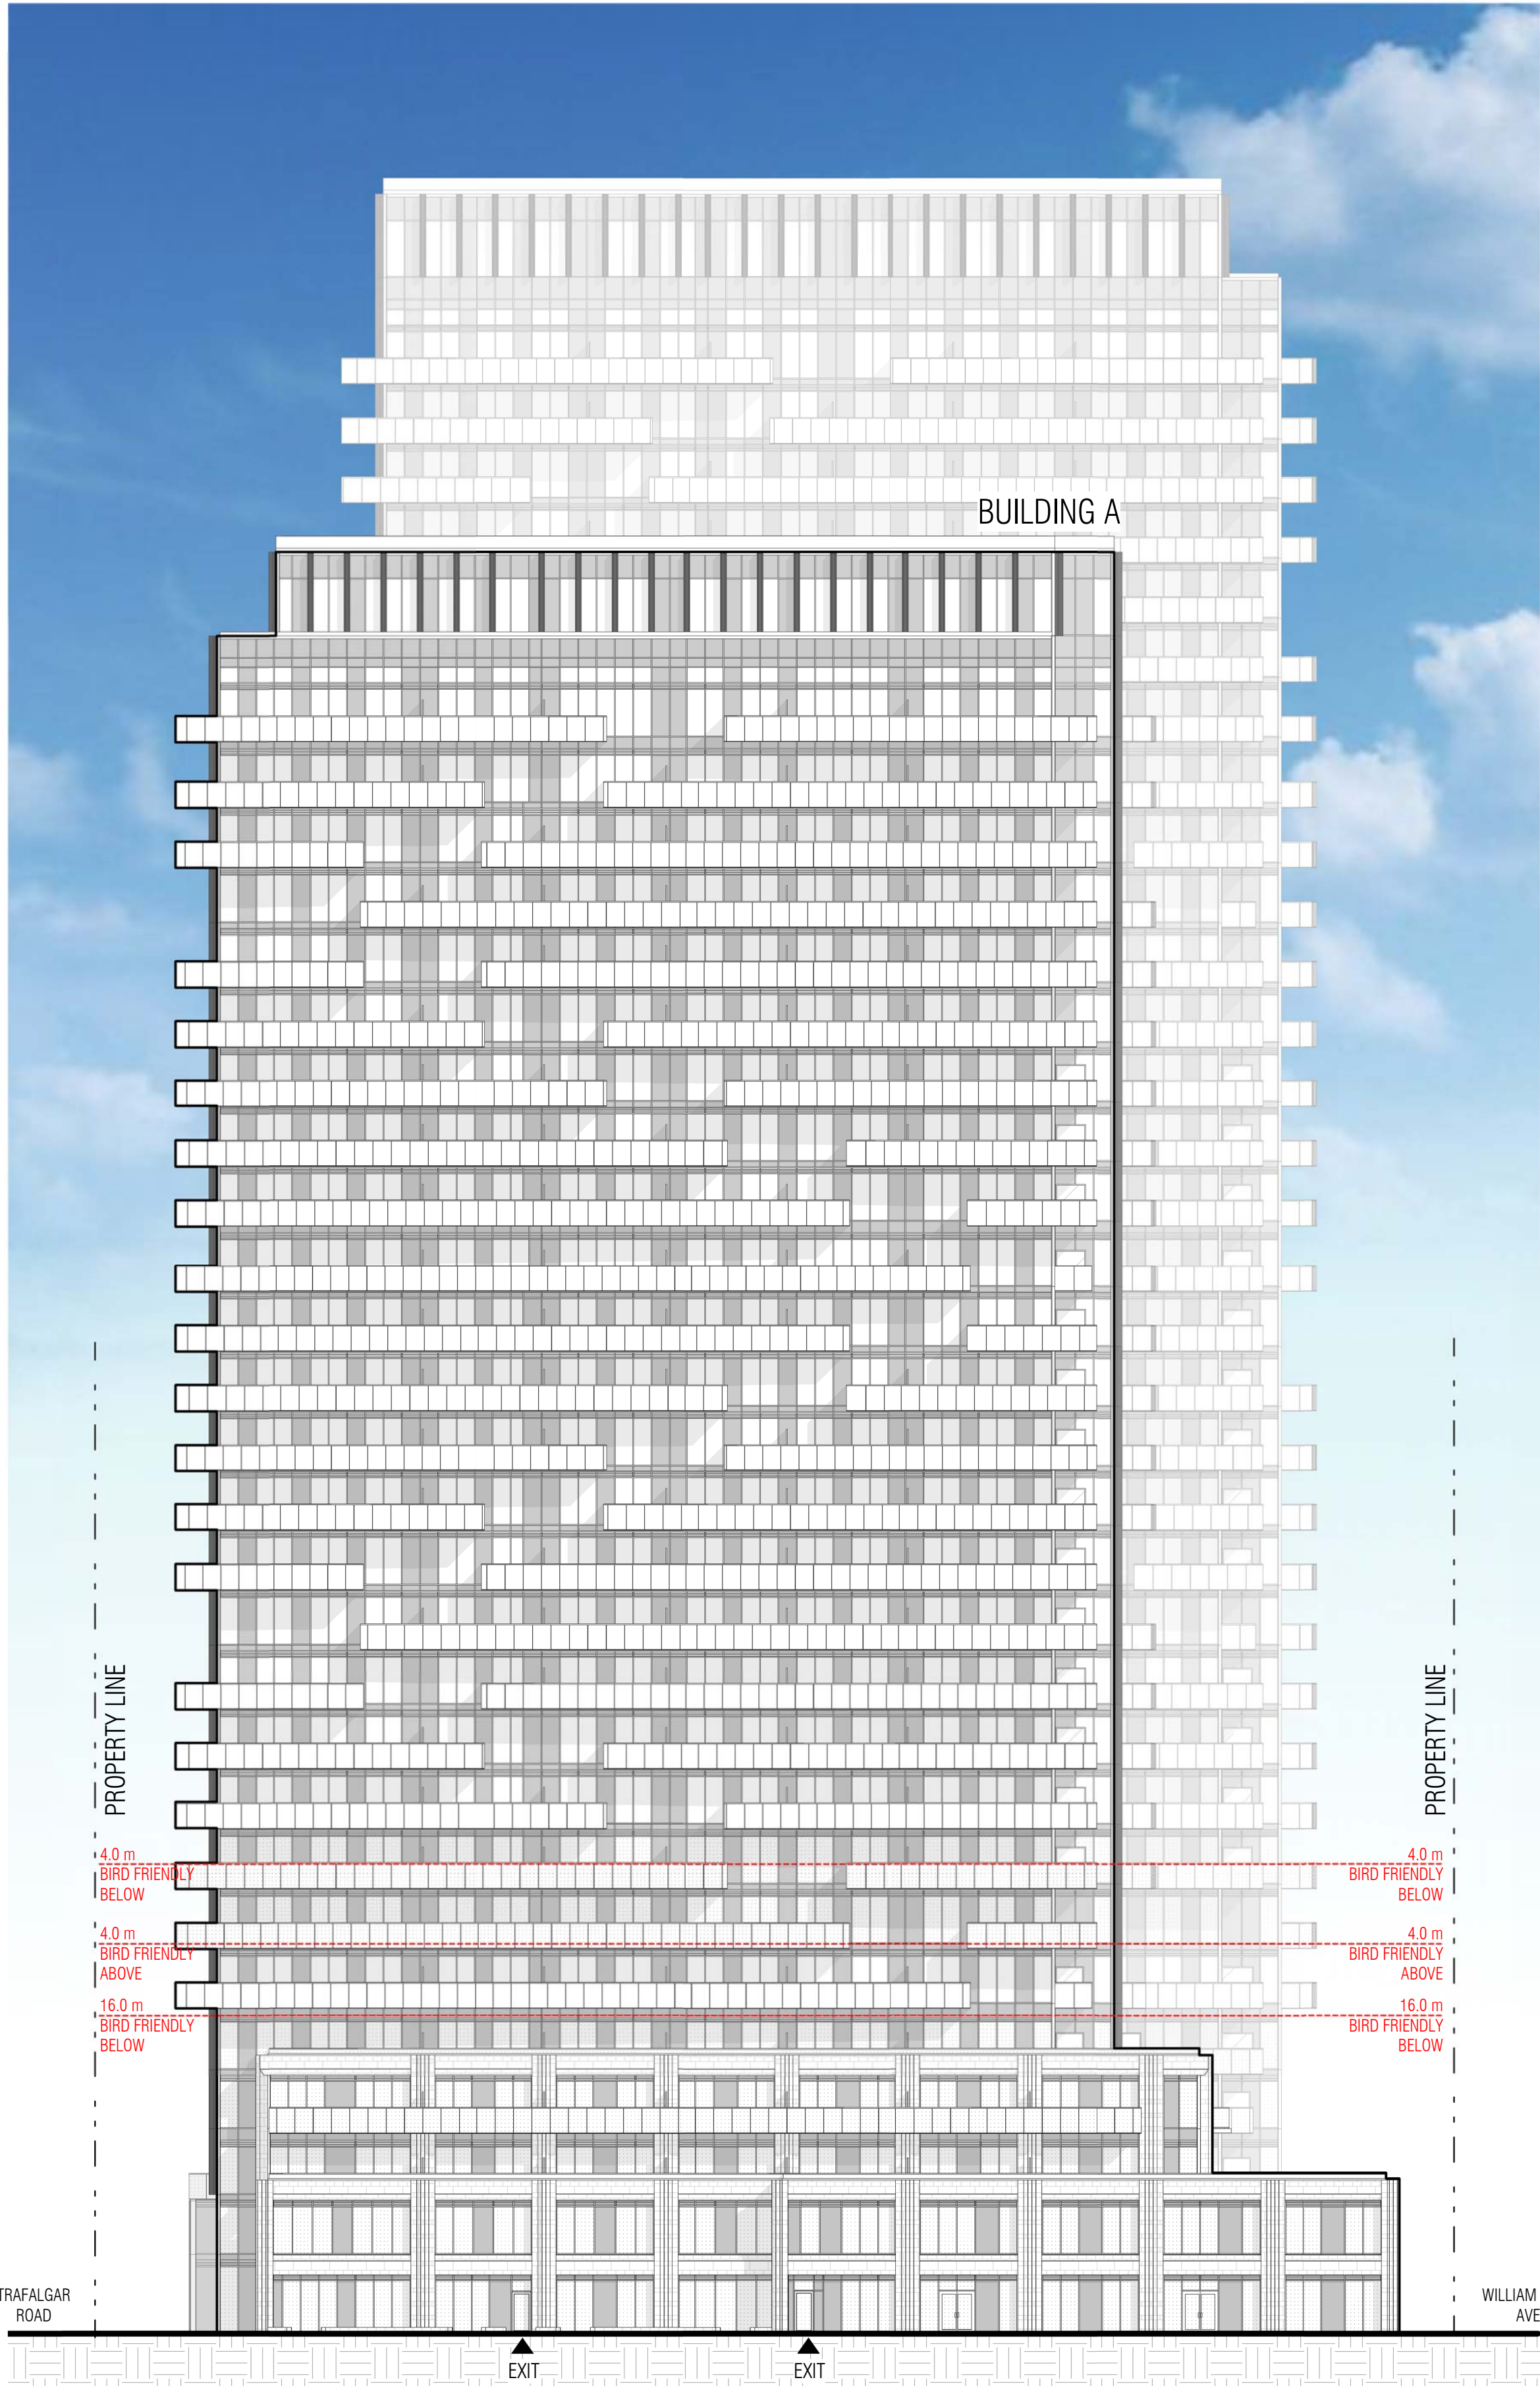

SOUTH ELEVATION
SCALE - 1:250
1
A.403A

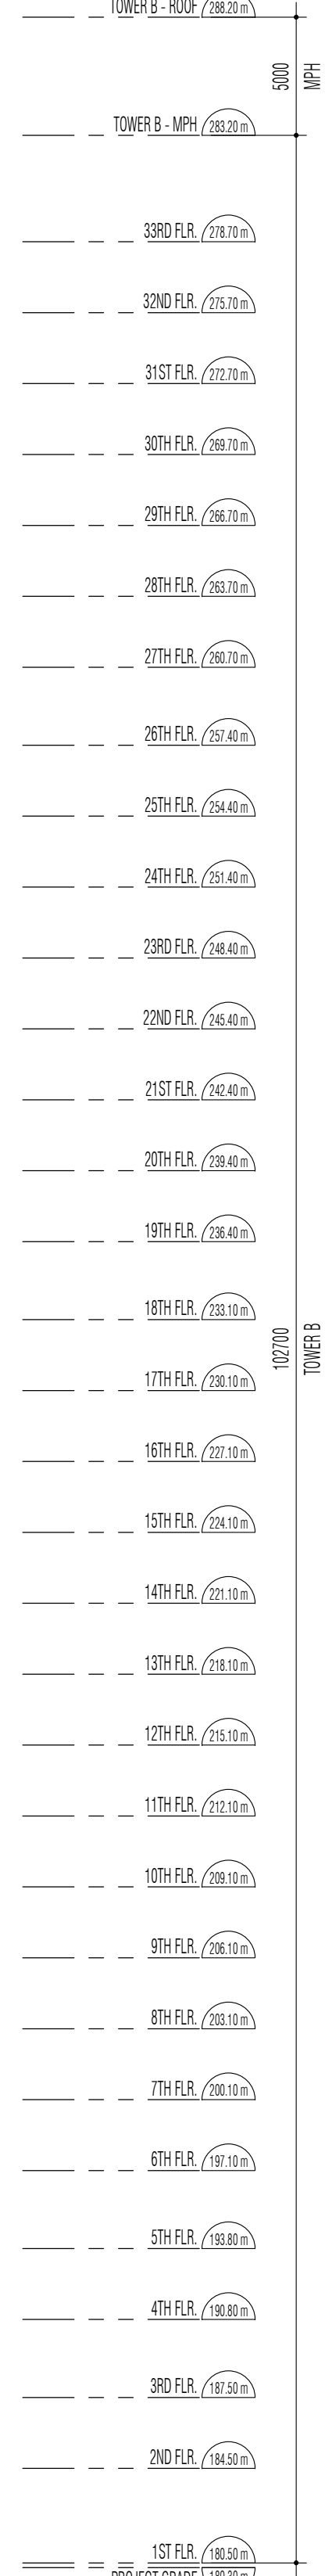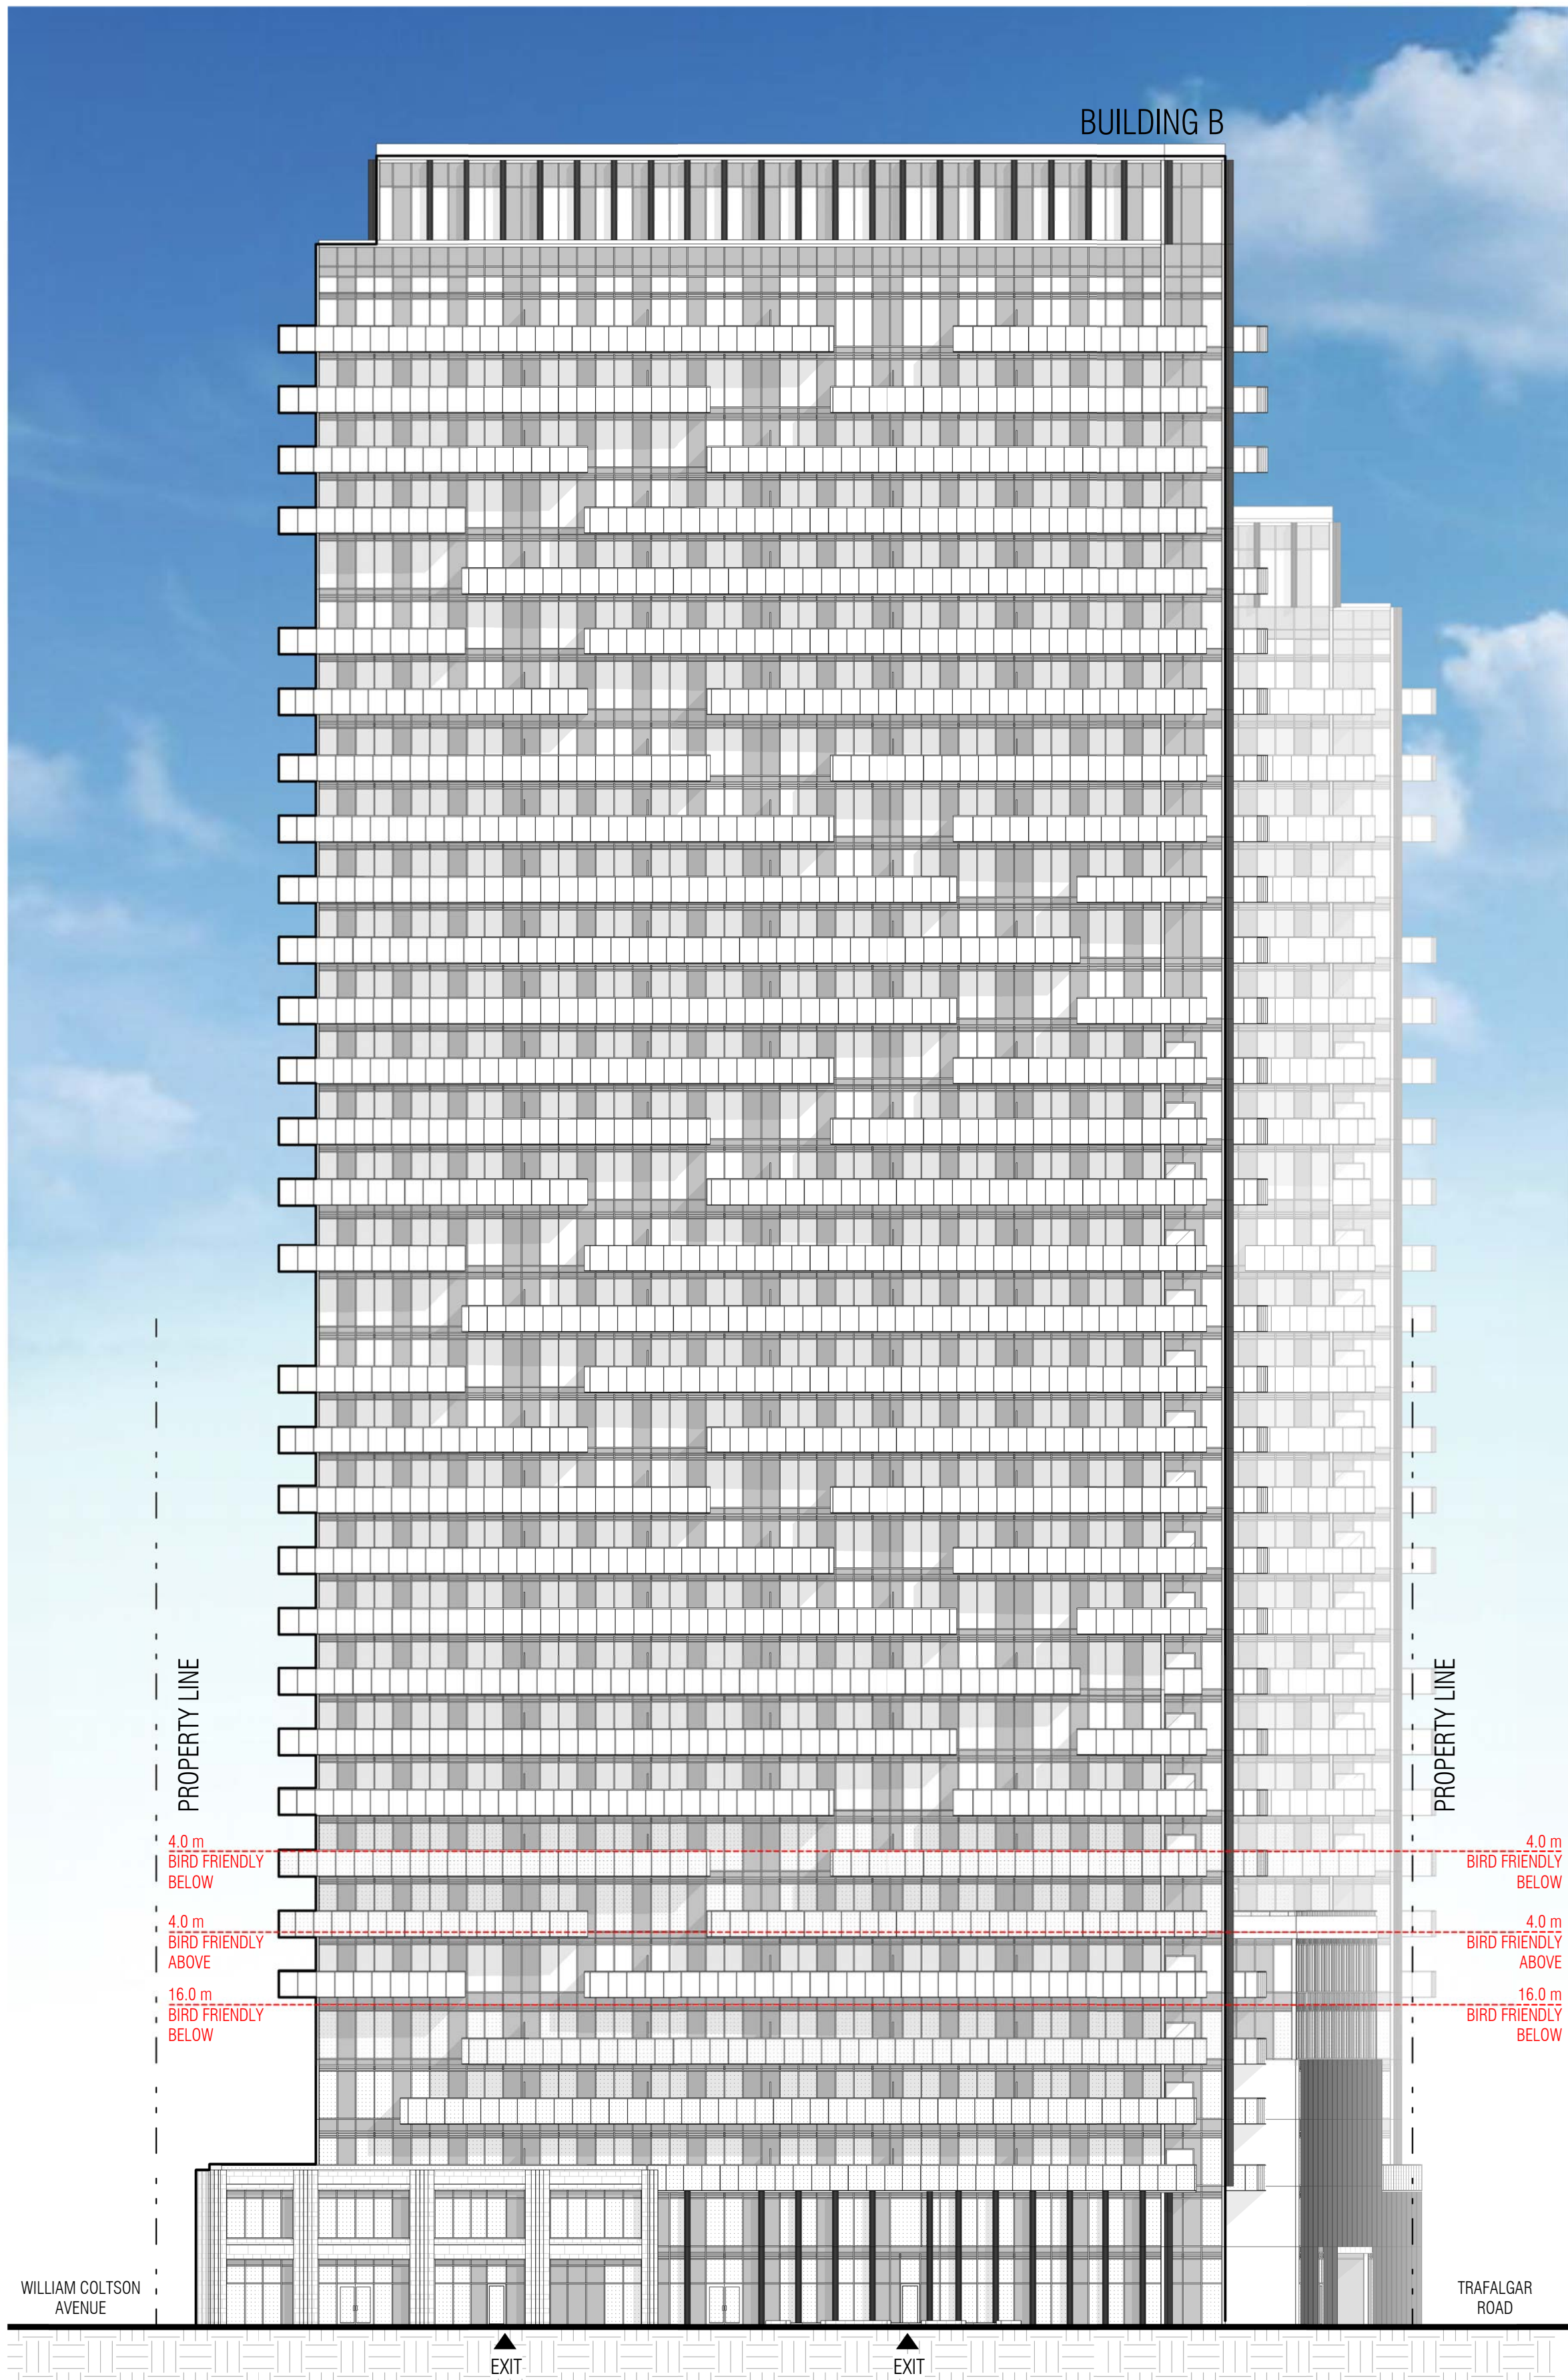

NORTH ELEVATION
SCALE - 1:250
2
A.403A

THIS DRAWING, AS AN INSTRUMENT OF SERVICE, IS PROVIDED BY AND IS THE PROPERTY OF GRAZIANI + CORAZZA ARCHITECTS INC. THE CONTRACTOR MUST VERIFY AND ACCEPT RESPONSIBILITY FOR ALL DIMENSIONS AND CONDITIONS ON SITE AND MUST NOTIFY GRAZIANI + CORAZZA ARCHITECTS INC. OF ANY VARIATIONS FROM THE SUPPLIED INFORMATION. GRAZIANI + CORAZZA ARCHITECTS INC. IS NOT RESPONSIBLE FOR THE ACCURACY OF SURVEY, STRUCTURAL, MECHANICAL, ELECTRICAL, ETC., ENGINEERING INFORMATION SHOWN ON THIS DRAWING. REFER TO THE APPROPRIATE ENGINEERING DRAWINGS BEFORE PROCEEDING WITH THE WORK. CONSTRUCTION MUST CONFORM TO ALL APPLICABLE CODES AND REQUIREMENTS OF THE AUTHORITIES HAVING JURISDICTION, UNLESS OTHERWISE NOTED. NO INVESTIGATION HAS BEEN UNDERTAKEN OR REPORTED ON BY THIS OFFICE IN REGARDS TO THE ENVIRONMENTAL CONDITION OF THIS SITE.

THIS DRAWING IS NOT TO BE SCALED. ALL ARCHITECTURAL SYMBOLS INDICATED ON THIS DRAWING ARE GRAPHIC REPRESENTATIONS ONLY. THIS DRAWING IS NOT TO BE USED FOR CONSTRUCTION PURPOSES UNTIL COUNTERSIGNED BY THE ARCHITECT.

CONDITIONS FOR ELECTRONIC INFORMATION TRANSFER:

ELECTRONIC INFORMATION IS SUPPLIED TO THE OTHER ASSOCIATED FIRMS TO ASSIST THEM IN THE EXECUTION OF THEIR WORK/REVIEW. THE RECIPIENT FIRMS MUST DETERMINE THE COMPLETENESS / APPROPRIATENESS / RELEVANCE OF THE INFORMATION IN RESPECT TO THEIR PARTICULAR RESPONSIBILITY.

GRAZIANI + CORAZZA ARCHITECTS INC. SHALL NOT BE RESPONSIBLE FOR:

1. ERRORS, OMISSIONS, INCOMPLETENESS DUE TO LOSS OF INFORMATION IN WHOLE OR PART WHEN INFORMATION IS TRANSFERRED.


2. TRANSMISSION OF ANY VIRUS OR DAMAGE TO THE RECEIVING ELECTRONIC SYSTEM WHEN INFORMATION IS TRANSFERRED.

ISSUANCES

01. SEPT.30.2024 ISSUED FOR SPA BG

No.	Date	Description	Issued by
-----	------	-------------	-----------

Issued for revisions

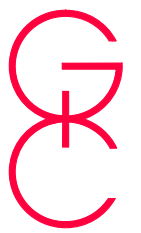

+

+

GRAZIANI
CORAZZA
ARCHITECTS

8400 JANE STREET, BUILDING D SUITE 300, CONCORD, ONTARIO L4K 4L8
PHONE: 905.795.2801 FAX: 905.795.2844 WWW.GC-ARCHITECTS.COM

+


+

PROPOSED MIXED USE DEVELOPMENT


3275 TRAFALGAR RD.

OAKVILLE	ONTARIO
Project Architect:	B. Graziani
Assistant Designer:	R.L.
Drawn By:	R.L. / Gr.C.
Checked By:	D.B. / G.C.
Plot Date:	JUN.03.2025
Job #	1975.22


SOUTH & NORTH
ELEVATIONS

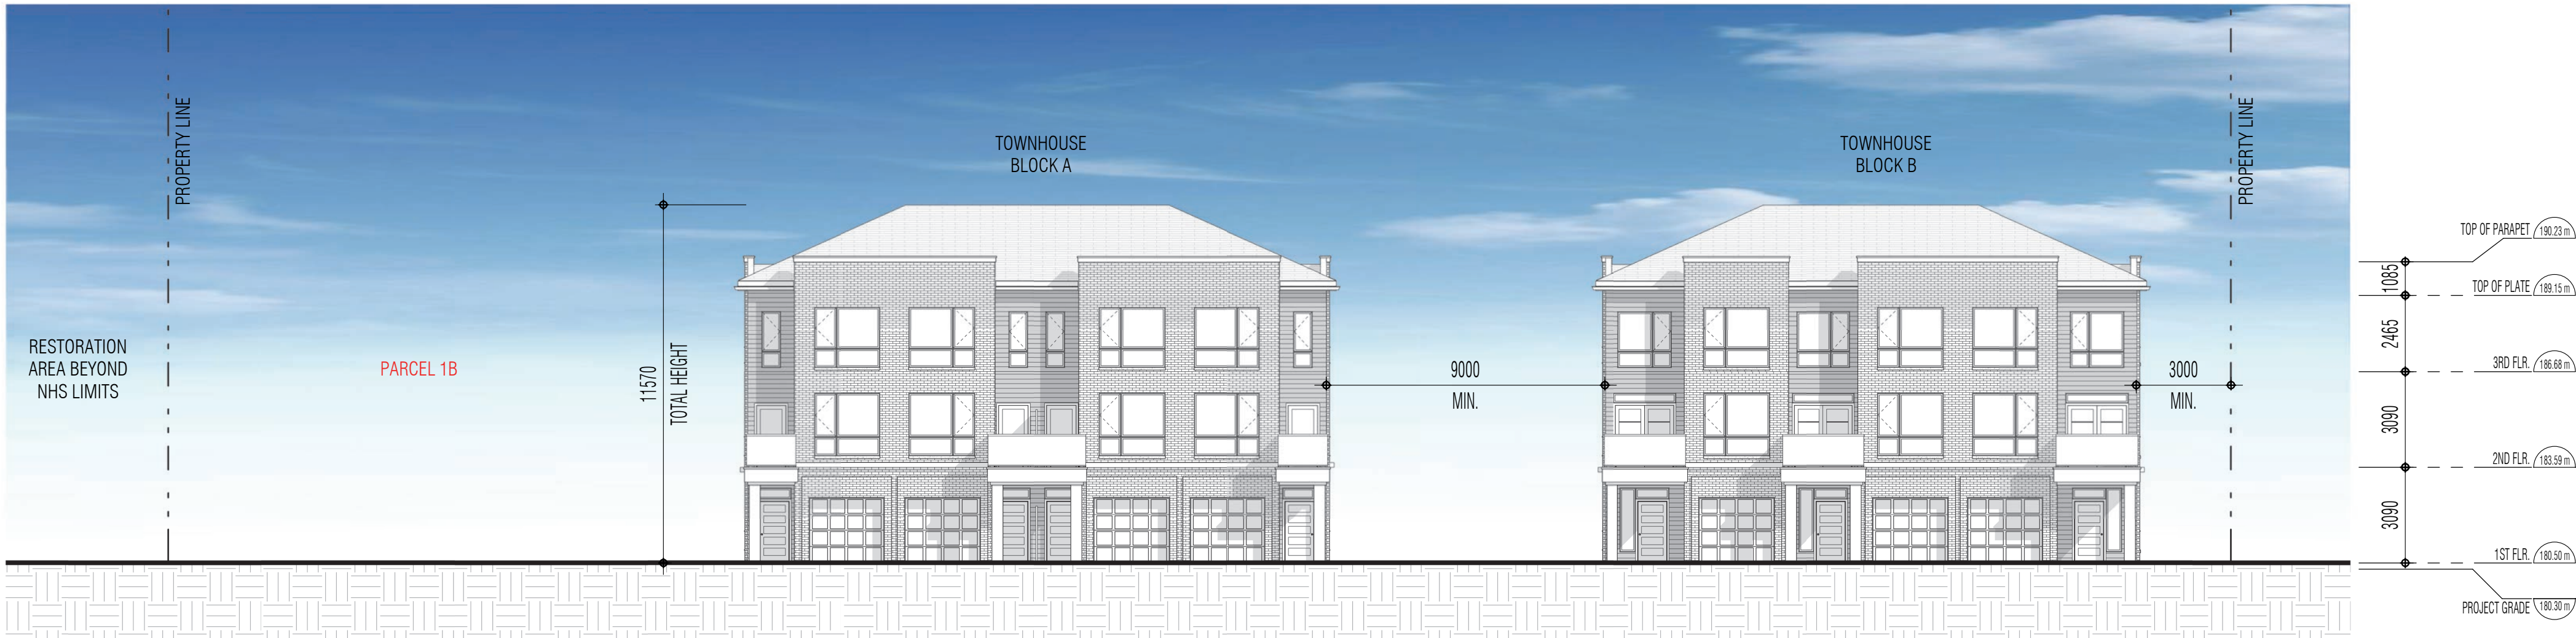

WEST ELEVATION
SCALE - 1:150
1
A.404A

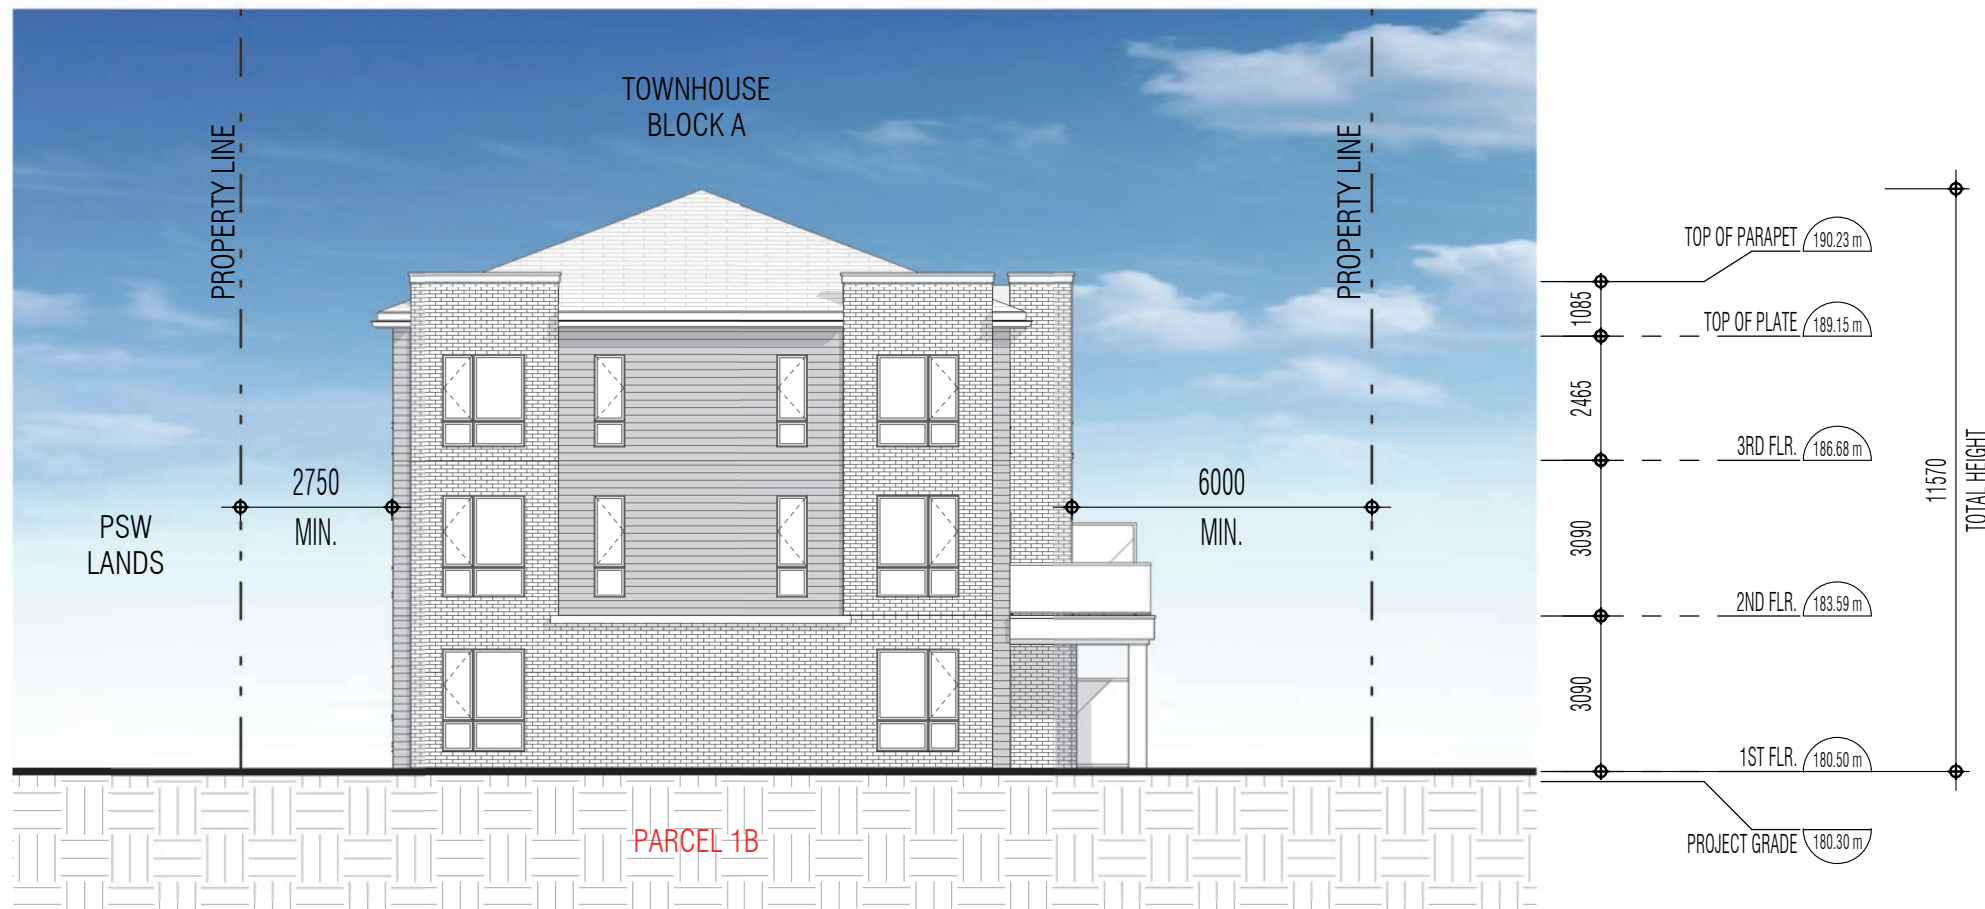

NORTH ELEVATION
SCALE - 1:150
2
A.404A

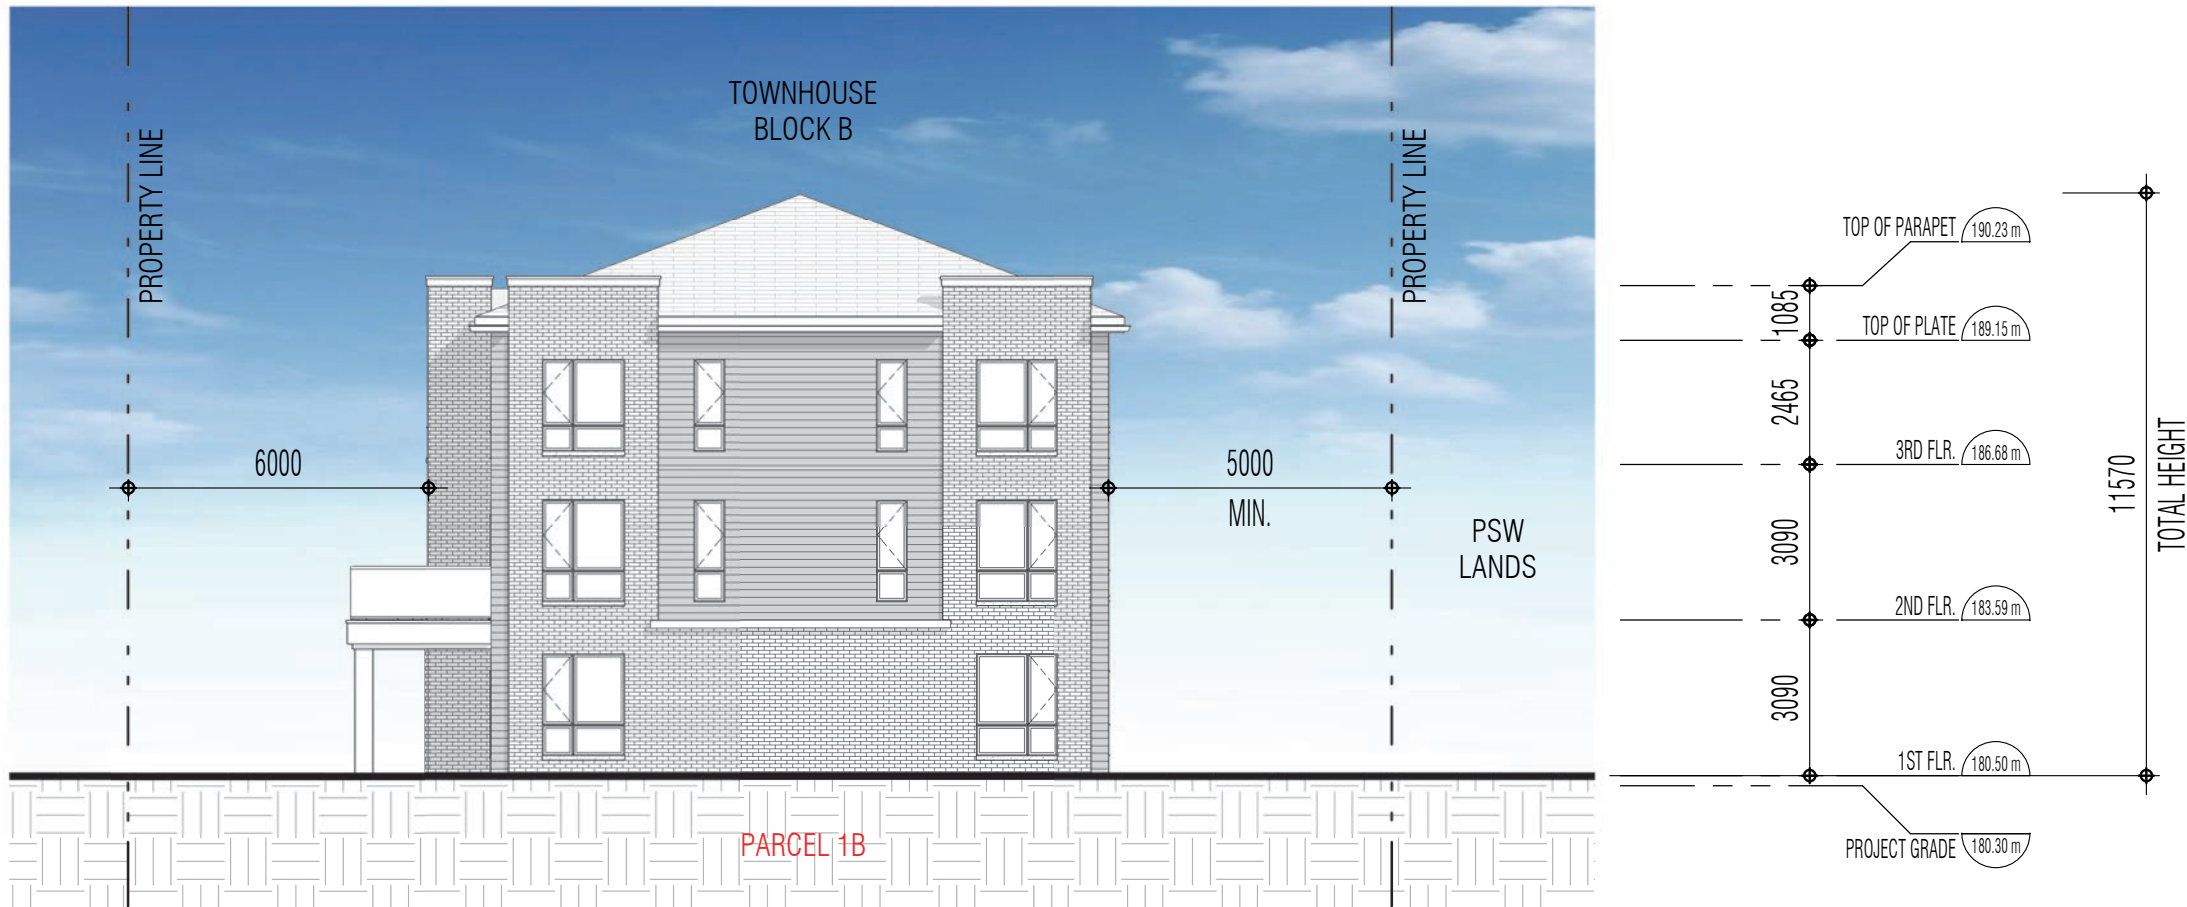

SOUTH ELEVATION
SCALE - 1:150
3
A.404A

THIS DRAWING, AS AN INSTRUMENT OF SERVICE, IS PROVIDED BY AND IS THE PROPERTY OF GRAZIANI + CORAZZA ARCHITECTS INC. THE CONTRACTOR MUST VERIFY AND ACCEPT RESPONSIBILITY FOR ALL DIMENSIONS AND CONDITIONS ON SITE AND MUST NOTIFY GRAZIANI + CORAZZA ARCHITECTS INC. OF ANY VARIATIONS FROM THE SUPPLIED INFORMATION. GRAZIANI + CORAZZA ARCHITECTS INC. IS NOT RESPONSIBLE FOR THE ACCURACY OF SURVEY, STRUCTURAL, MECHANICAL, ELECTRICAL, ETC., ENGINEERING INFORMATION SHOWN ON THIS DRAWING. REFER TO THE APPROPRIATE ENGINEERING DRAWINGS BEFORE PROCEEDING WITH THE WORK. CONSTRUCTION MUST CONFORM TO ALL APPLICABLE CODES AND REQUIREMENTS OF THE AUTHORITIES HAVING JURISDICTION, UNLESS OTHERWISE NOTED. NO INVESTIGATION HAS BEEN UNDERTAKEN OR REPORTED ON BY THIS OFFICE IN REGARDS TO THE ENVIRONMENTAL CONDITION OF THIS SITE.

THIS DRAWING IS NOT TO BE SCALED. ALL ARCHITECTURAL SYMBOLS INDICATED ON THIS DRAWING ARE GRAPHIC REPRESENTATIONS ONLY. THIS DRAWING IS NOT TO BE USED FOR CONSTRUCTION PURPOSES UNTIL COUNTERSIGNED BY THE ARCHITECT.

CONDITIONS FOR ELECTRONIC INFORMATION TRANSFER:

ELECTRONIC INFORMATION IS SUPPLIED TO THE OTHER ASSOCIATED FIRMS TO ASSIST THEM IN THE EXECUTION OF THEIR WORK/REVIEW. THE RECIPIENT FIRMS MUST DETERMINE THE COMPLETENESS / APPROPRIATENESS / RELEVANCE OF THE INFORMATION IN RESPECT TO THEIR PARTICULAR RESPONSIBILITY.

GRAZIANI + CORAZZA ARCHITECTS INC. SHALL NOT BE RESPONSIBLE FOR:
1. ERRORS, OMISSIONS, INCOMPLETENESS DUE TO LOSS OF INFORMATION IN WHOLE OR PART WHEN INFORMATION IS TRANSFERRED.
2. TRANSMISSION OF ANY VIRUS OR DAMAGE TO THE RECEIVING ELECTRONIC SYSTEM WHEN INFORMATION IS TRANSFERRED.

Revisions		
01.	SEPT.30.2024	ISSUED FOR SPA BG

No.	Date	Description	Issued by
Issued for revisions			
		+	+
			
		+	+
8400 JANE STREET, BUILDING D SUITE 300, CONCORD, ONTARIO L4K 4L8 PHONE: 905.795.2801 FAX: 905.795.2844 WWW.GC-ARCHITECTS.COM			

PROPOSED MIXED USE DEVELOPMENT
3275 TRAFALGAR RD.

OAKVILLE		ONTARIO	
Project Architect :	B. Graziani	Assistant Designer :	R.L.
Drawn By :	R.L. / Gr.C.	Checked By :	D.B. / G.C.
Plot Date :	APR.15.2025	Job #	1975.22

TOWNHOUSE
ELEVATIONS



CONDITIONS FOR ELECTRONIC INFORMATION TRANSFER:


ELECTRONIC INFORMATION IS SUPPLIED TO THE OTHER ASSOCIATED FIRMS TO ASSIST THEM IN THE EXECUTION OF THEIR WORK/ REVIEW. THE RECIPIENT FIRMS MUST DETERMINE THE COMPLETENESS/ APPROPRIATENESS/ RELEVANCE OF THE INFORMATION IN RESPECT TO THEIR PARTICULAR RESPONSIBILITY.

GRAZIANI+CORAZZA ARCHITECTS INC. SHALL NOT BE RESPONSIBLE FOR:

- 1.ERRORS, OMISSIONS, INCOMPLETENESS DUE TO LOSS OF INFORMATION IN WHOLE OR PART WHEN INFORMATION IS TRANSFERRED.
- 2.TRANSMISSION OF ANY VIRUS OR DAMAGE TO THE RECEIVING ELECTRONIC SYSTEM WHEN INFORMATION IS TRANSFERRED.

ISSUANCES		
01. SEPT.30.2024	ISSUED FOR SPA	BG

No.	Date	Description	Issued by
-----	------	-------------	-----------

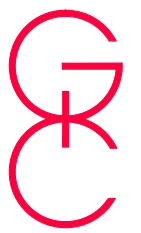

GRAZIANI
+ CORAZZA
ARCHITECTS

8400 JANE STREET, BUILDING D SUITE 300, CONCORD, ONTARIO L4K 4L8
PHONE: 905.795.2601 FAX: 905.795.2844 WWW.GC-ARCHITECTS.COM


3275 TRAFALGAR RD.

OKAVILLE	ONTARIO
Project Architect :	B. Graziani
Assistant Designer :	R.L.
Drawn By :	R.L. / Gr.C.
Checked By :	D.B. / G.C.
Plot Date :	JUN.03.2025
Job #	1975.22


BUILDING SECTIONS

1 : 250 A.501A

Building A - Garbage Room
SCALE - 1:100
1
A.804A

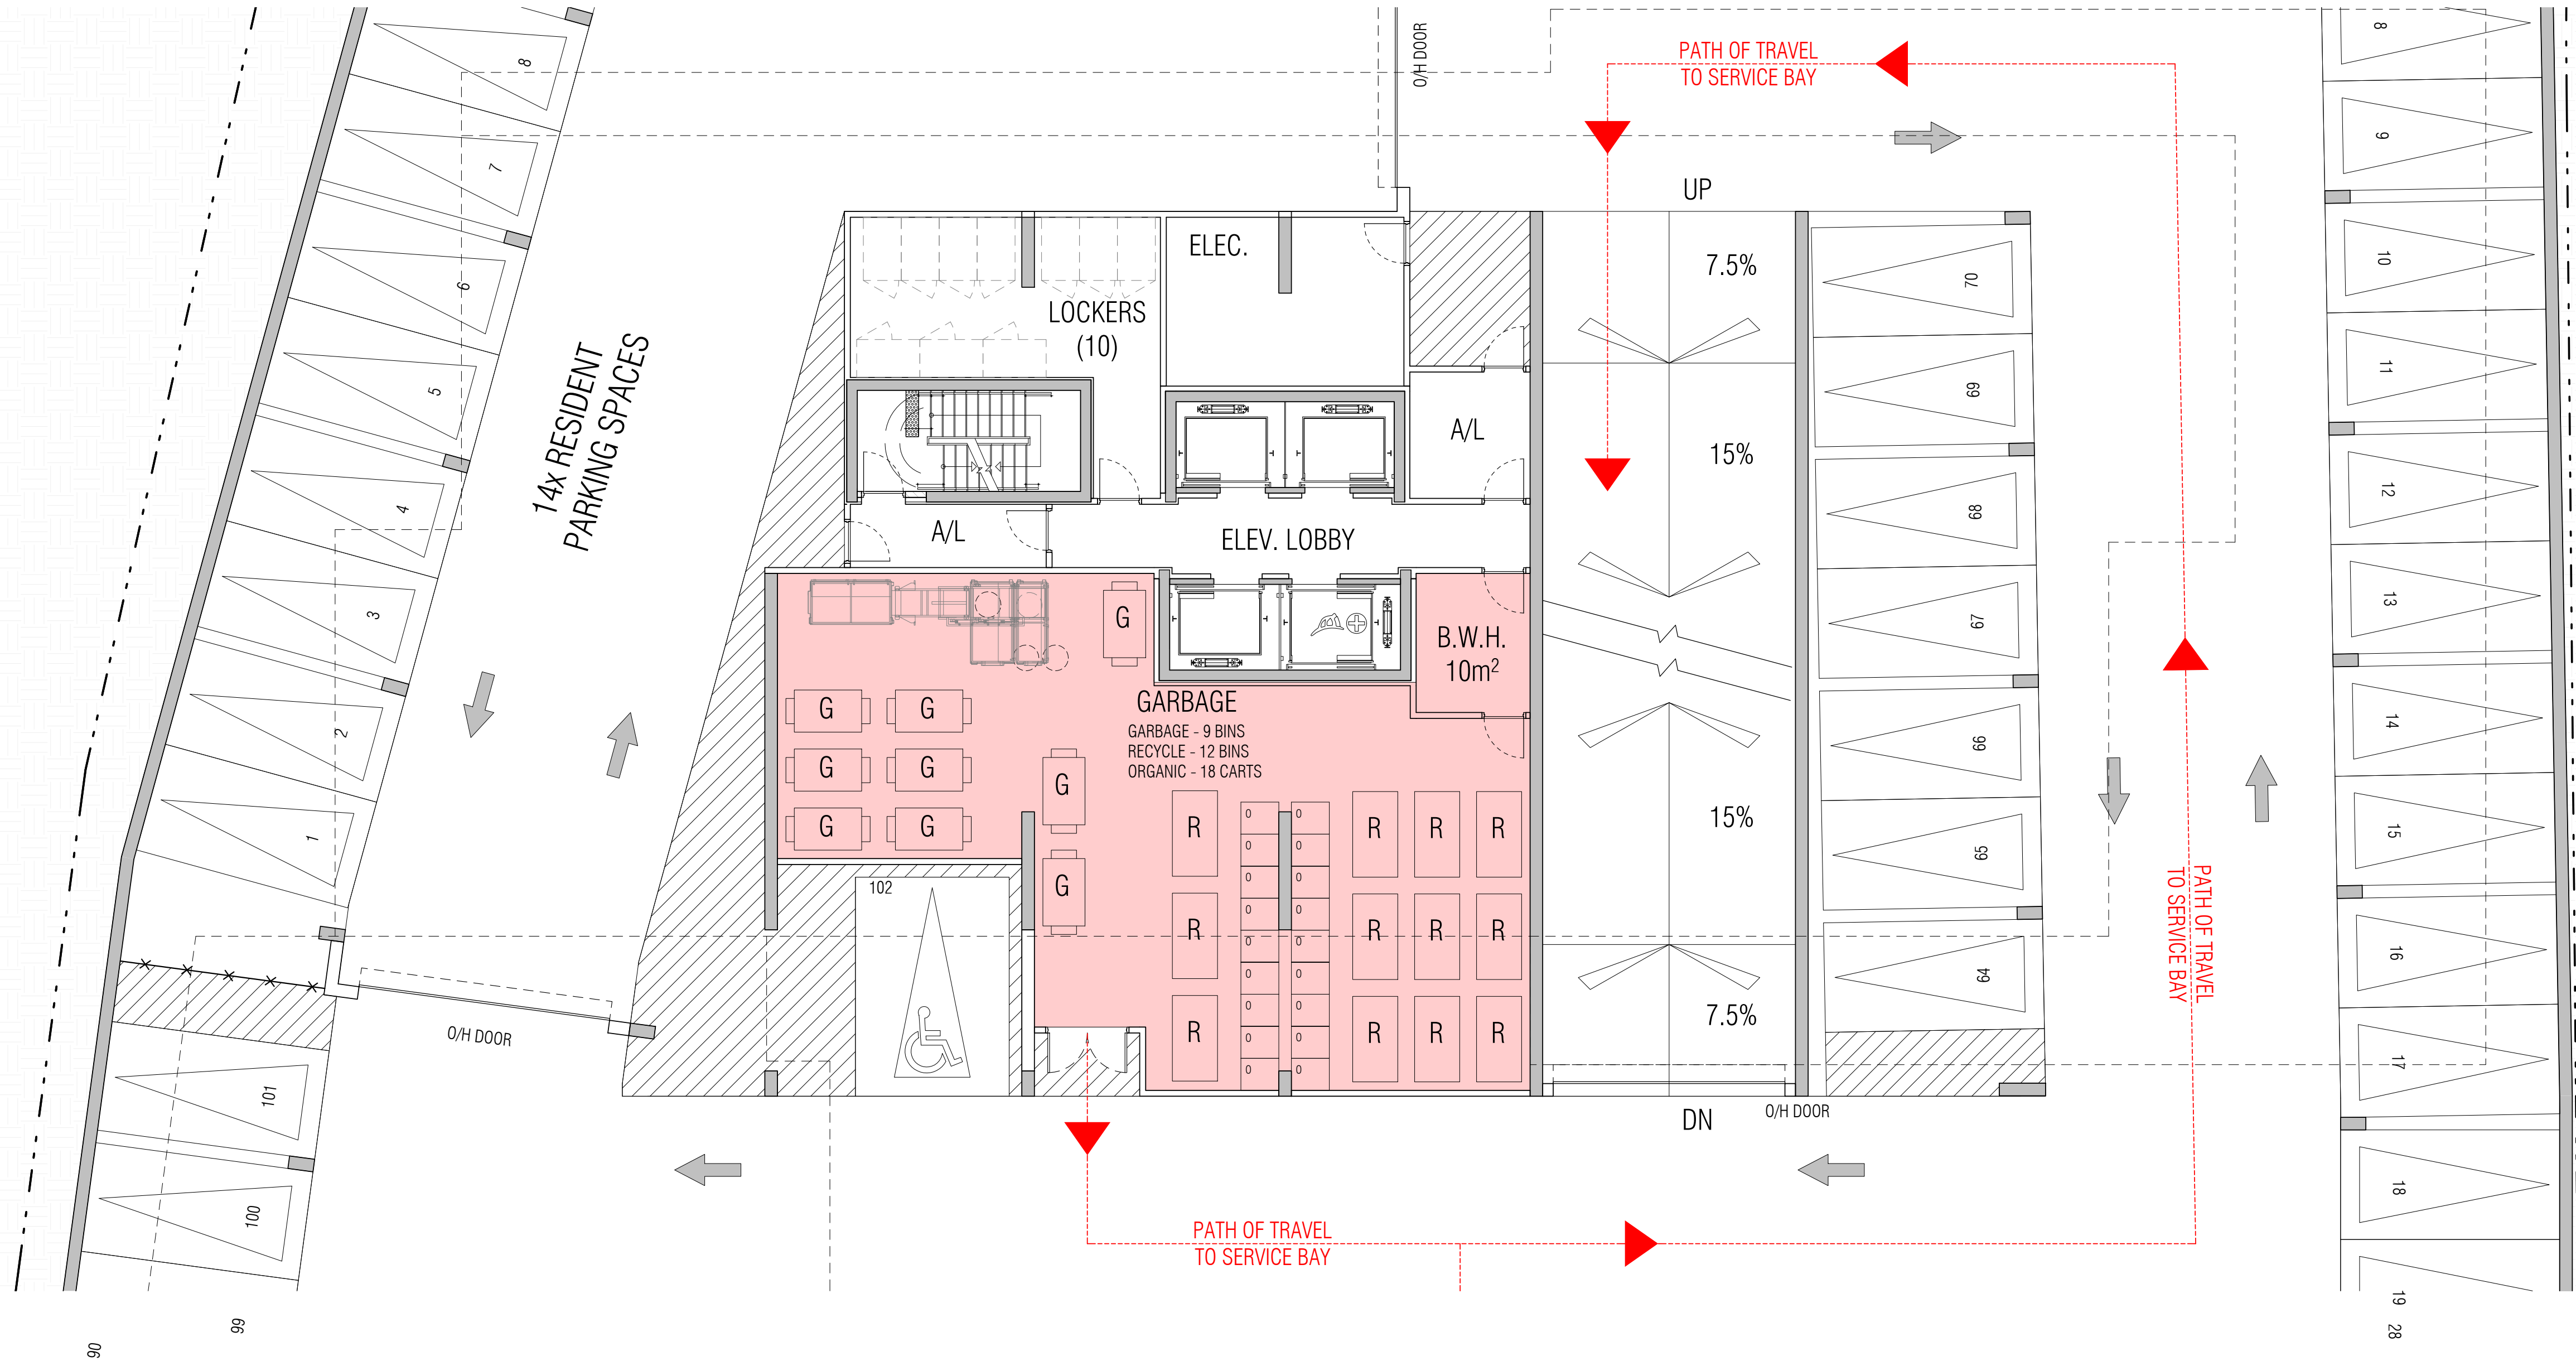

Building B - Garbage Room
SCALE - 1:100
2
A.804A

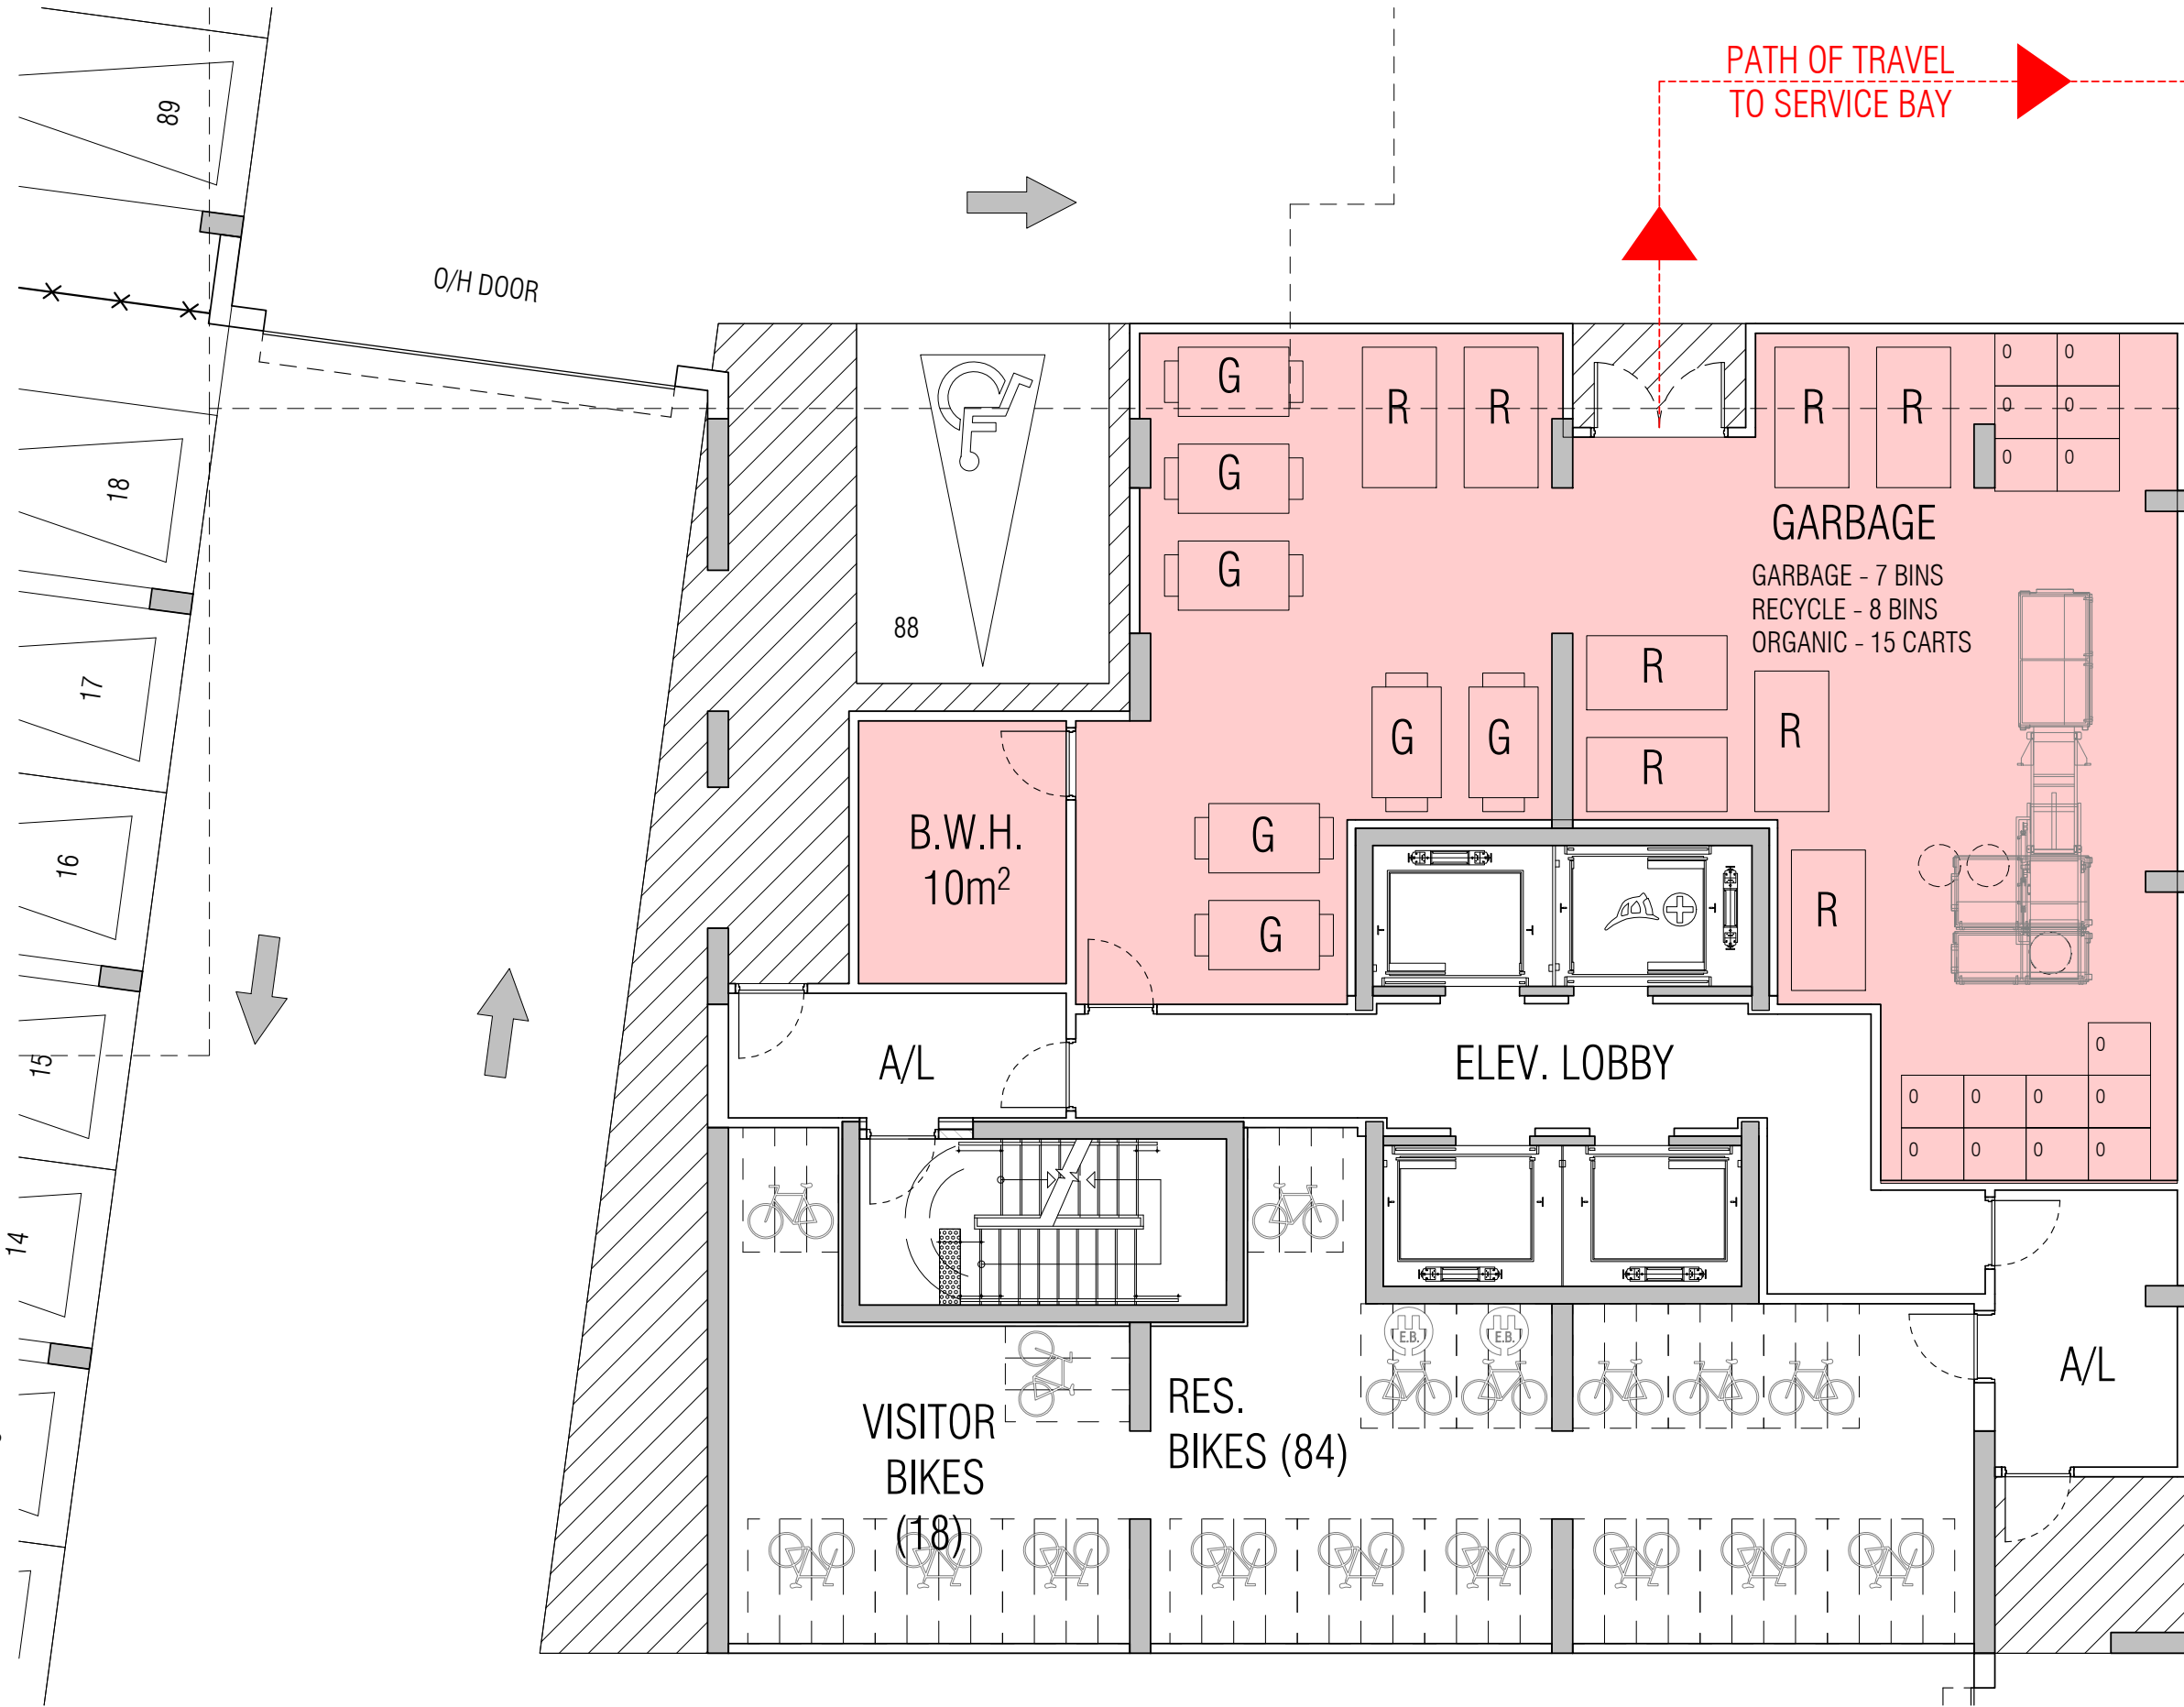

THIS DRAWING, AS AN INSTRUMENT OF SERVICE, IS PROVIDED BY AND IS THE PROPERTY OF GRAZIANI + CORAZZA ARCHITECTS INC. THE CONTRACTOR MUST VERIFY AND ACCEPT RESPONSIBILITY FOR ALL DIMENSIONS AND CONDITIONS ON SITE AND MUST NOTIFY GRAZIANI + CORAZZA ARCHITECTS INC. OF ANY VARIATIONS FROM THE SUPPLIED INFORMATION. GRAZIANI + CORAZZA ARCHITECTS INC. IS NOT RESPONSIBLE FOR THE ACCURACY OF SURVEY, STRUCTURAL, MECHANICAL, ELECTRICAL, ETC., ENGINEERING INFORMATION SHOWN ON THIS DRAWING. REFER TO THE APPROPRIATE ENGINEERING DRAWINGS BEFORE PROCEEDING WITH THE WORK. CONSTRUCTION MUST CONFORM TO ALL APPLICABLE CODES AND REQUIREMENTS OF THE AUTHORITIES HAVING JURISDICTION, UNLESS OTHERWISE NOTED. NO INVESTIGATION HAS BEEN UNDERTAKEN OR REPORTED ON BY THIS OFFICE IN REGARDS TO THE ENVIRONMENTAL CONDITION OF THIS SITE.

CONDITIONS FOR ELECTRONIC INFORMATION TRANSFER:
ELECTRONIC INFORMATION IS SUPPLIED TO THE OTHER ASSOCIATED FIRMS TO ASSIST THEM IN THE EXECUTION OF THEIR WORK/REVIEW. THE RECIPIENT FIRMS MUST DETERMINE THE COMPLETENESS / APPROPRIATENESS / RELEVANCE OF THE INFORMATION IN RESPECT TO THEIR PARTICULAR RESPONSIBILITY.
GRAZIANI + CORAZZA ARCHITECTS INC. SHALL NOT BE RESPONSIBLE FOR:
1. ERRORS, OMISSIONS, INCOMPLETENESS DUE TO LOSS OF INFORMATION IN WHOLE OR PART WHEN INFORMATION IS TRANSFERRED.
2. TRANSMISSION OF ANY VIRUS OR DAMAGE TO THE RECEIVING ELECTRONIC SYSTEM WHEN INFORMATION IS TRANSFERRED.

Revisions		
01.	SEPT.30.2024	ISSUED FOR SPA
		BG

No.	Date	Description	Issued by
-----	------	-------------	-----------

Issued for revisions



PROPOSED MIXED USE DEVELOPMENT
3275 TRAFALGAR RD.

OAKVILLE		ONTARIO	
Project Architect:	B. Graziani	Assistant Designer:	R.L.
Drawn By:	R.L. / Gr.C.	Checked By:	D.B. / G.C.
Plot Date:	JUN.03.2025	Job #:	1975.22

P1 UNDERGROUND PLAN
GARBAGE ROOM A & B

