


ENVIRONMENTAL IMPLEMENTATION  
REPORT AND FUNCTIONAL  
SERVICING STUDY ADDENDUM  
SIXTH OAK INC.



Legend

- Existing Contour
- Existing Culvert
- STAKED AND SURVEYED LIMIT OF DRIPLINE BY REGION
- 10m SETBACK FROM DRIPLINE
- STAKED AND SURVEYED PSW LIMIT BY CONSERVATION HALTON
- CORE 6 LIMIT
- LPA LIMIT
- 30m SETBACK FROM PSW


0 5m 10m 100m 50m  
SCALE 1:750

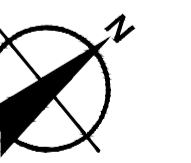

UPPER WEST MORRISON CREEK UWM1

Drawing 8Z  
PRELIMINARY GRADING PLAN

REVISED: Jan 27, 2022 - 11:22am

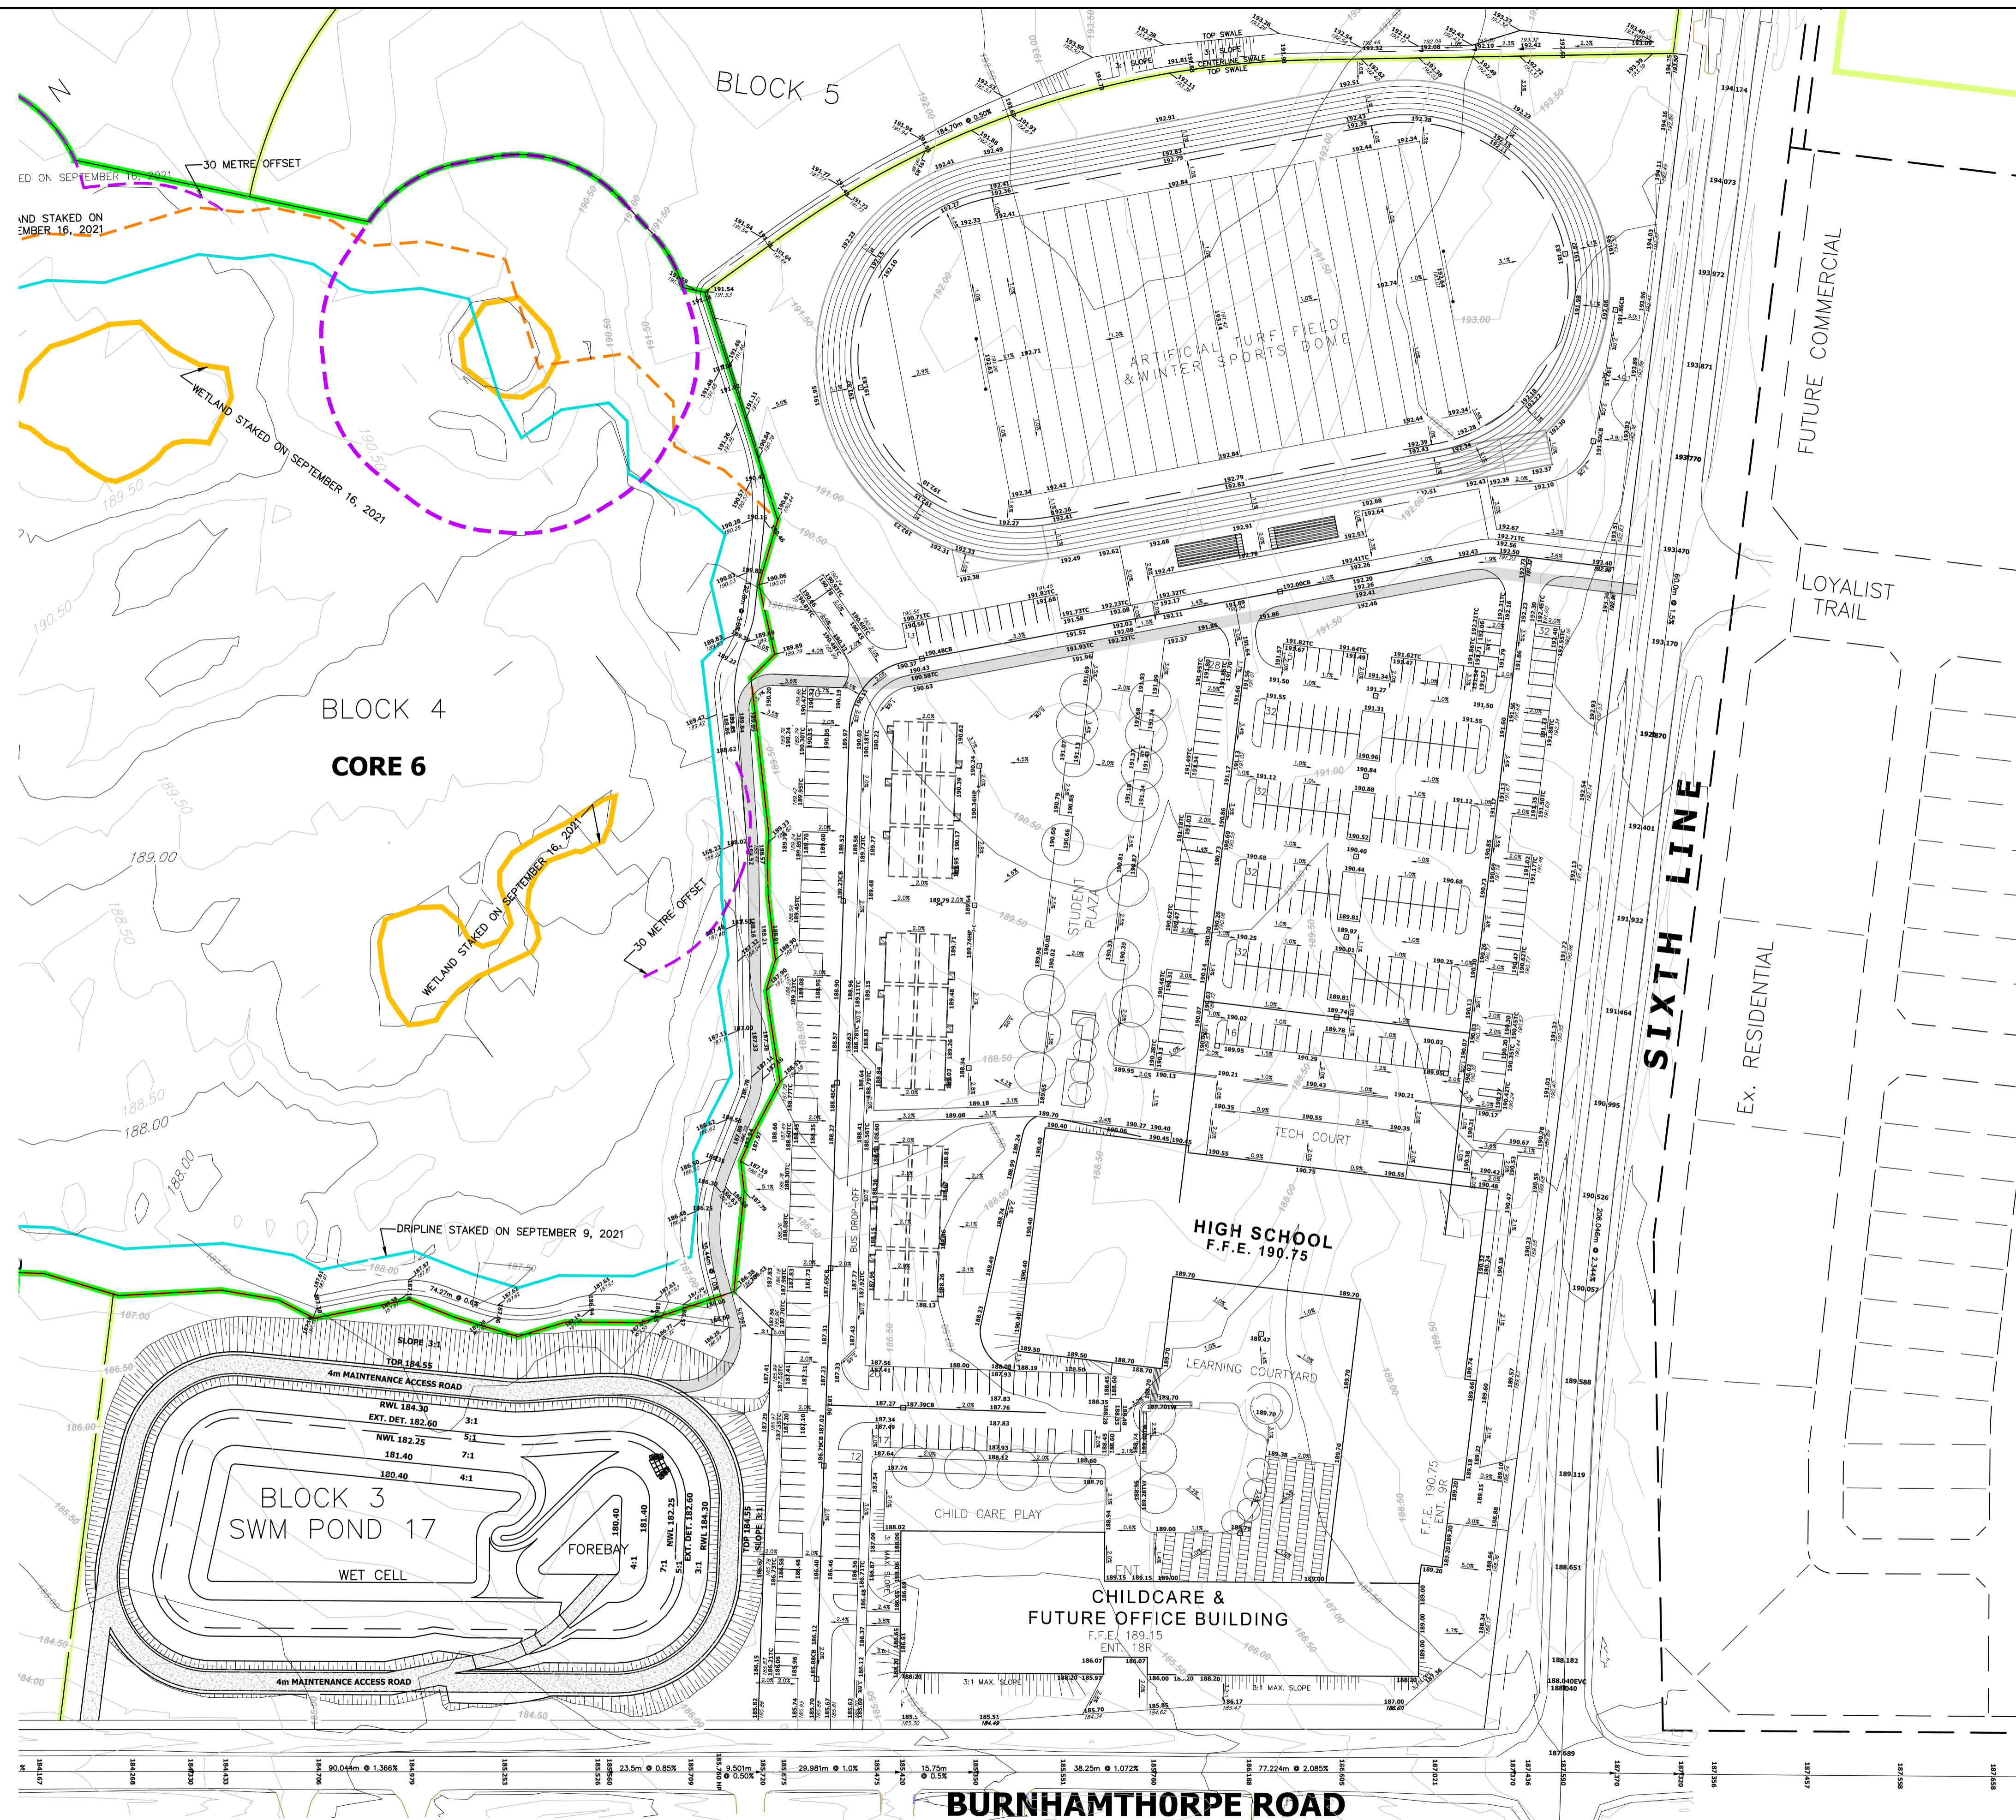

EXISTING RESIDENTIAL    PROPOSED RESIDENTIAL    EXISTING RESIDENTIAL    EXISTING RESIDENTIAL    EXISTING RESIDENTIAL    PROPOSED RESIDENTIAL