

FORD MOTOR COMPANY
OF CANADA, LIMITED

OAKVILLE ASSEMBLY
COMPLEX
1400 THE CANADIAN RD
STAMPING BUILDING


OAKVILLE ONTARIO CANADA

FORD LAND DOCUMENT PROJECT NUMBER: 6513-005


A JOINT VENTURE

A/E OF RECORD LOGO


A/E OF RECORD REGISTRATION SEAL

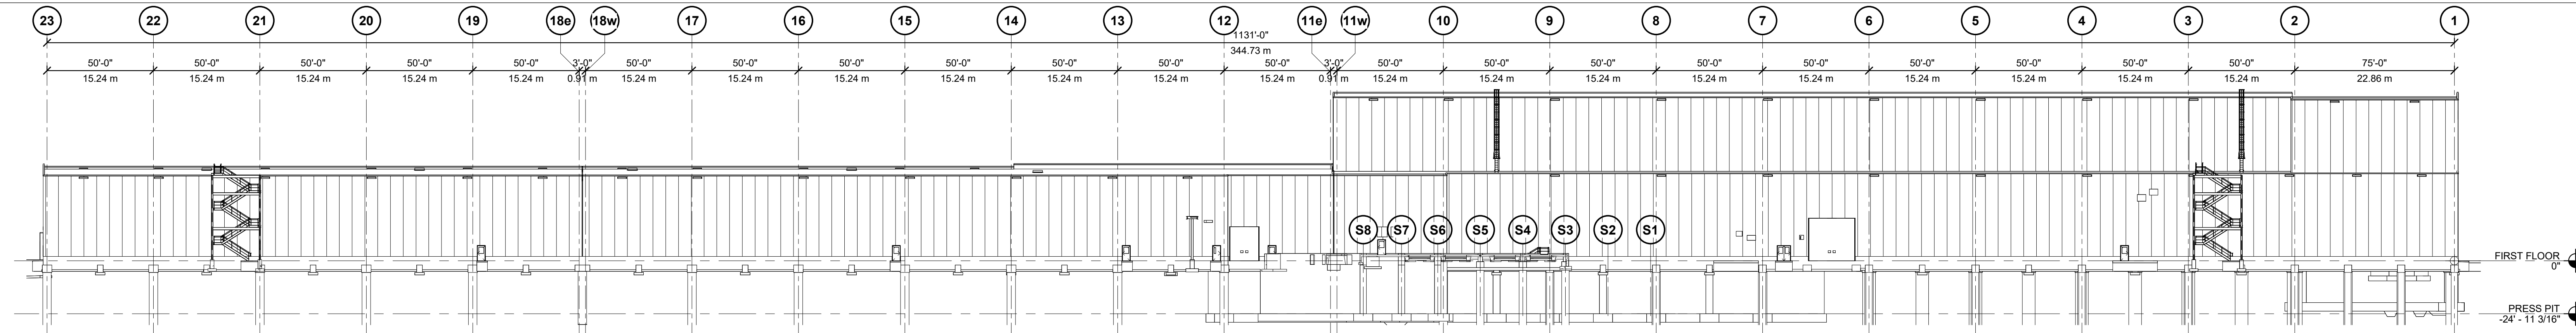


1 NORTH ELEVATION - COMPOSITE
A-200 SCALE: 1" = 420'

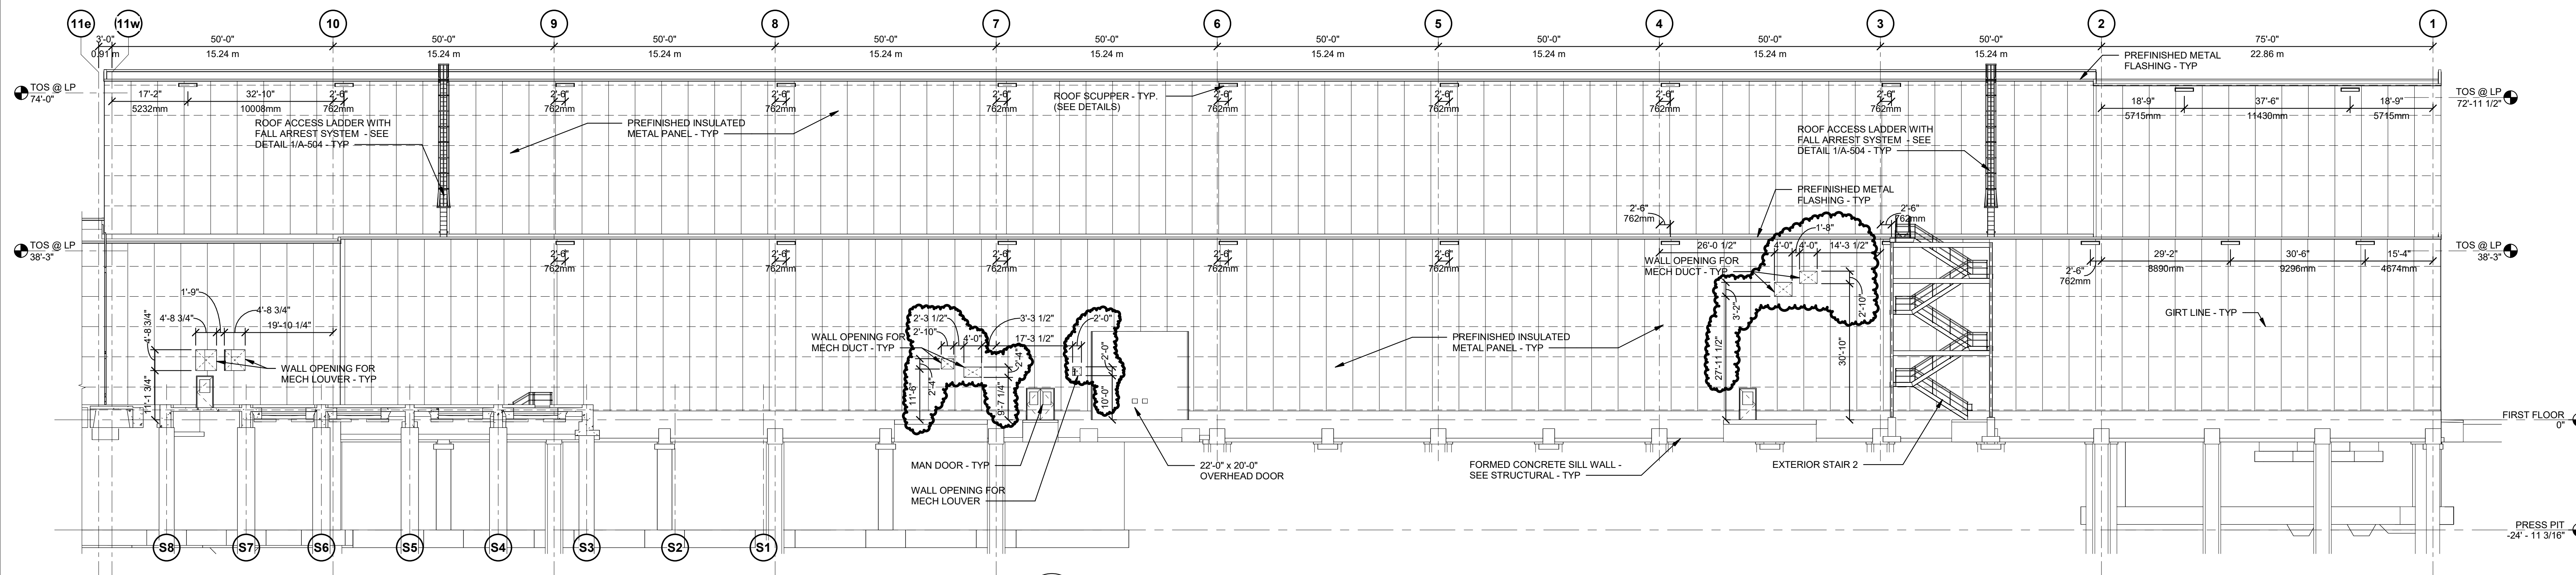

2 NORTH ELEVATION - AREA 1
A-200 SCALE: 1/16" = 1'-0"

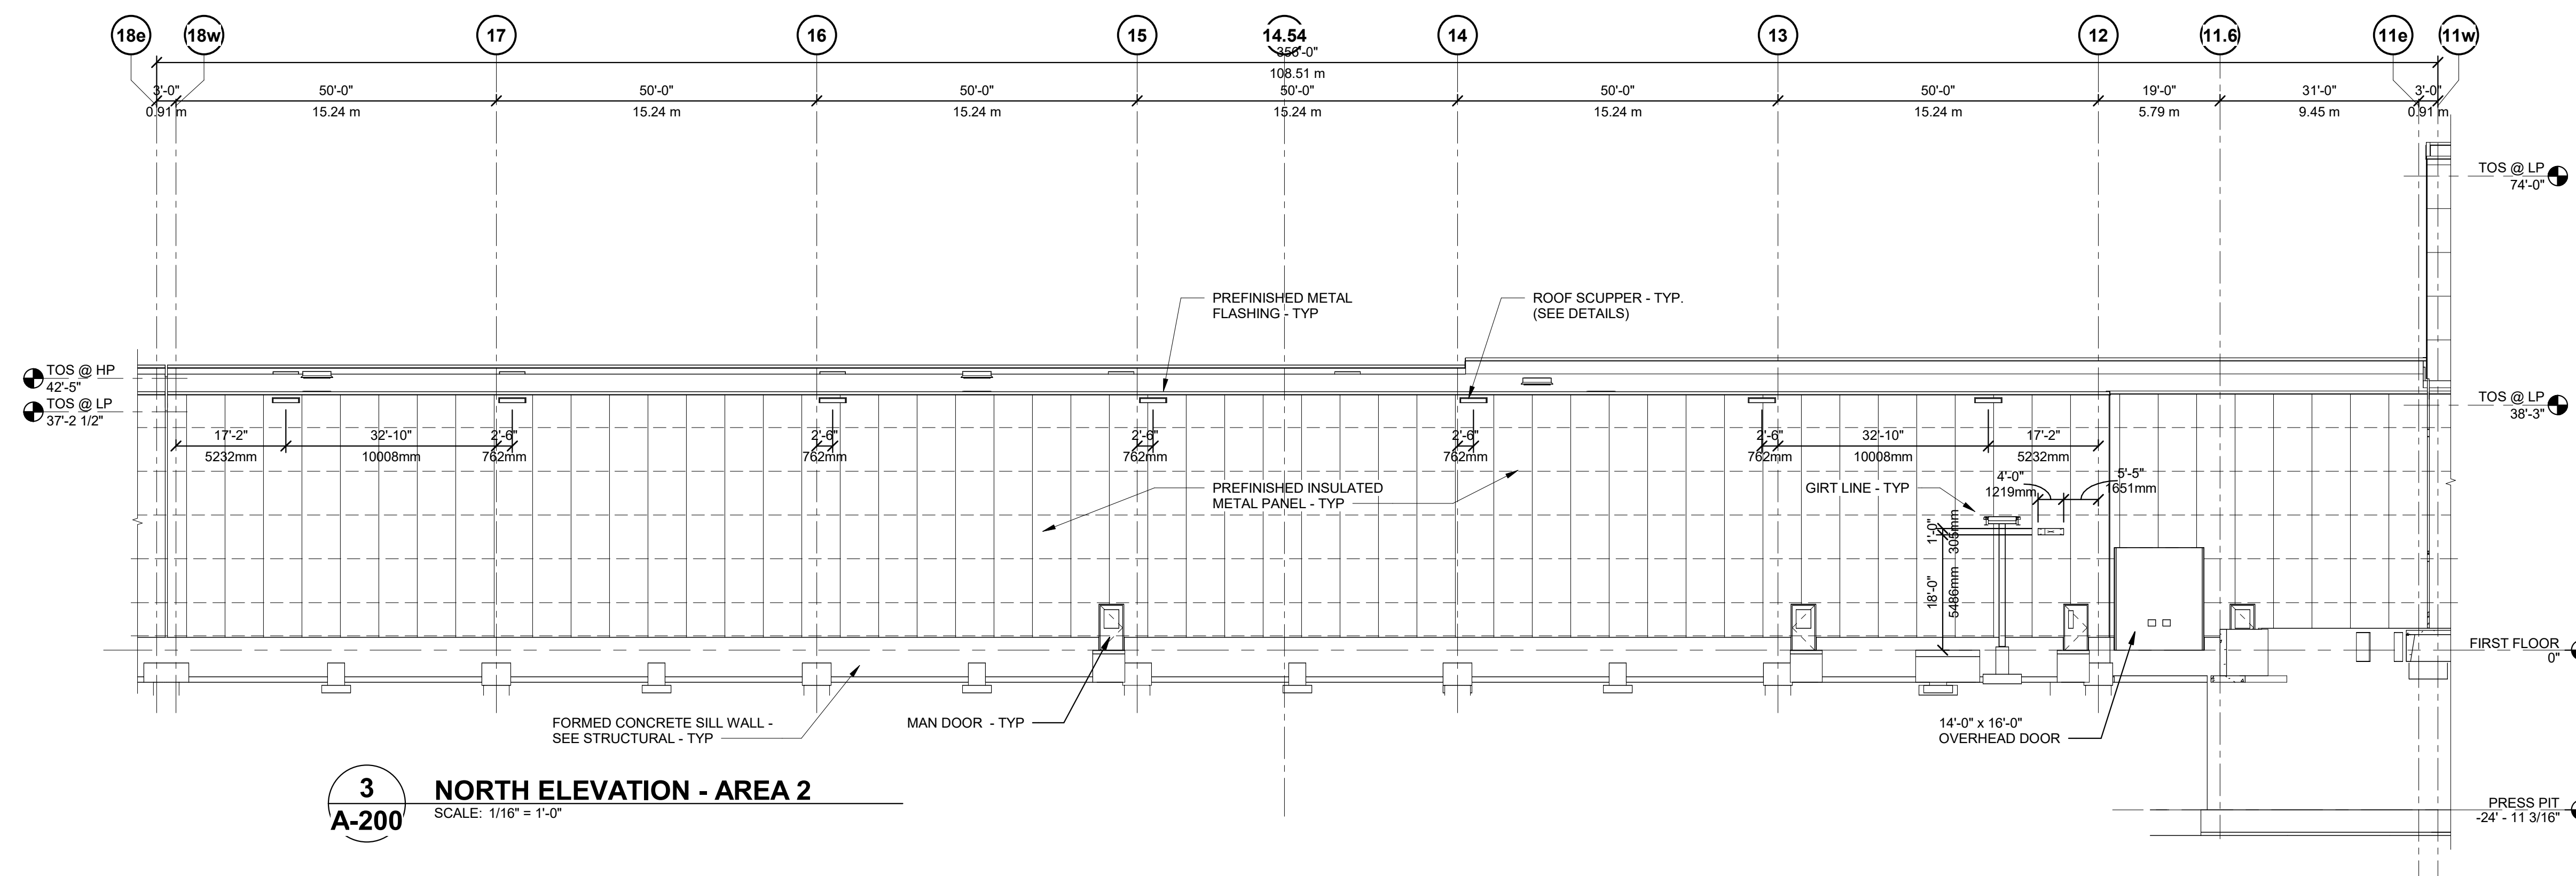

3 NORTH ELEVATION - AREA 2
A-200 SCALE: 1/16" = 1'-0"

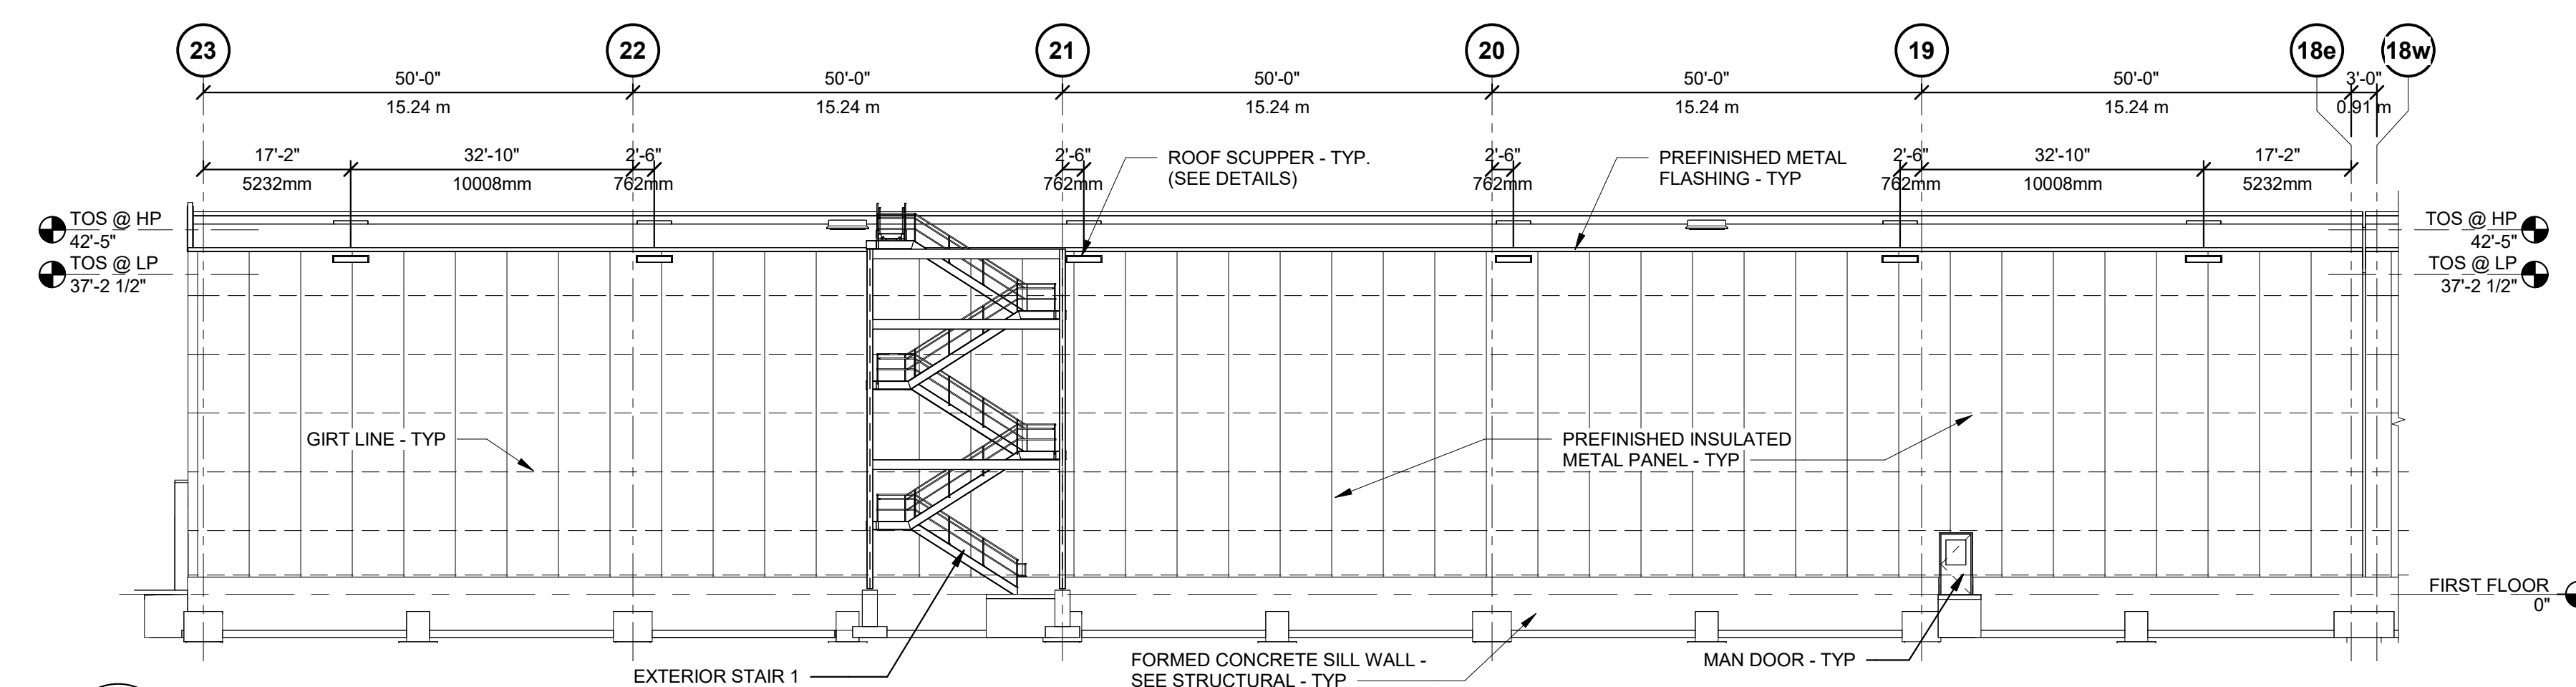

4 NORTH ELEVATION - AREA 3
A-200 SCALE: 1/16" = 1'-0"

2025-06-20	REV 005
2025-04-23	IFC - CORE AND SHELL
2024-12-17	90% OWNER REVIEW
2024-09-21	ADDENDUM #5
2024-09-04	BID
2024-08-22	PROGRESS REVIEW
2024-08-14	PROGRESS REVIEW
2024-08-14	PRELIMINARY SPA CONSULTATION
DATE	ISSUED FOR

A/E TEAM INFORMATION
IN CHARGE: **H. ELHAGE**
DRAWN BY: **C. ORLANDO**
DESIGNED BY: **C. ORLANDO**
CHECKED BY: **W. GHALAWANJI**
APPROVED BY: **H. ELHAGE**
A/E PROJECT NUMBER: **1-24-5325**


SHEET TITLE
BUILDING ELEVATIONS - NORTH


SHEET NUMBER
A-201




DATE	ISSUED FOR
2025-04-23	IFC - CORE AND SHELL
2024-12-17	90% OWNER REVIEW
2024-09-21	ADDENDUM #5
2024-09-04	BID
2024-08-22	PROGRESS REVIEW
2024-08-14	PROGRESS REVIEW
2024-09-14	PRELIMINARY SPA CONSULTATION

A/E TEAM INFORMATION	
IN CHARGE:	H. ELHAGE
DRAWN BY:	C. ORLANDO
DESIGNED BY:	C. ORLANDO
CHECKED BY:	W. GHALAWANJI
APPROVED BY:	H. ELHAGE
A/E PROJECT NUMBER:	1-24-5325
SHEET TITLE	
BUILDING ELEVATIONS - SOUTH	
SHEET NUMBER	A-202
6515-005	

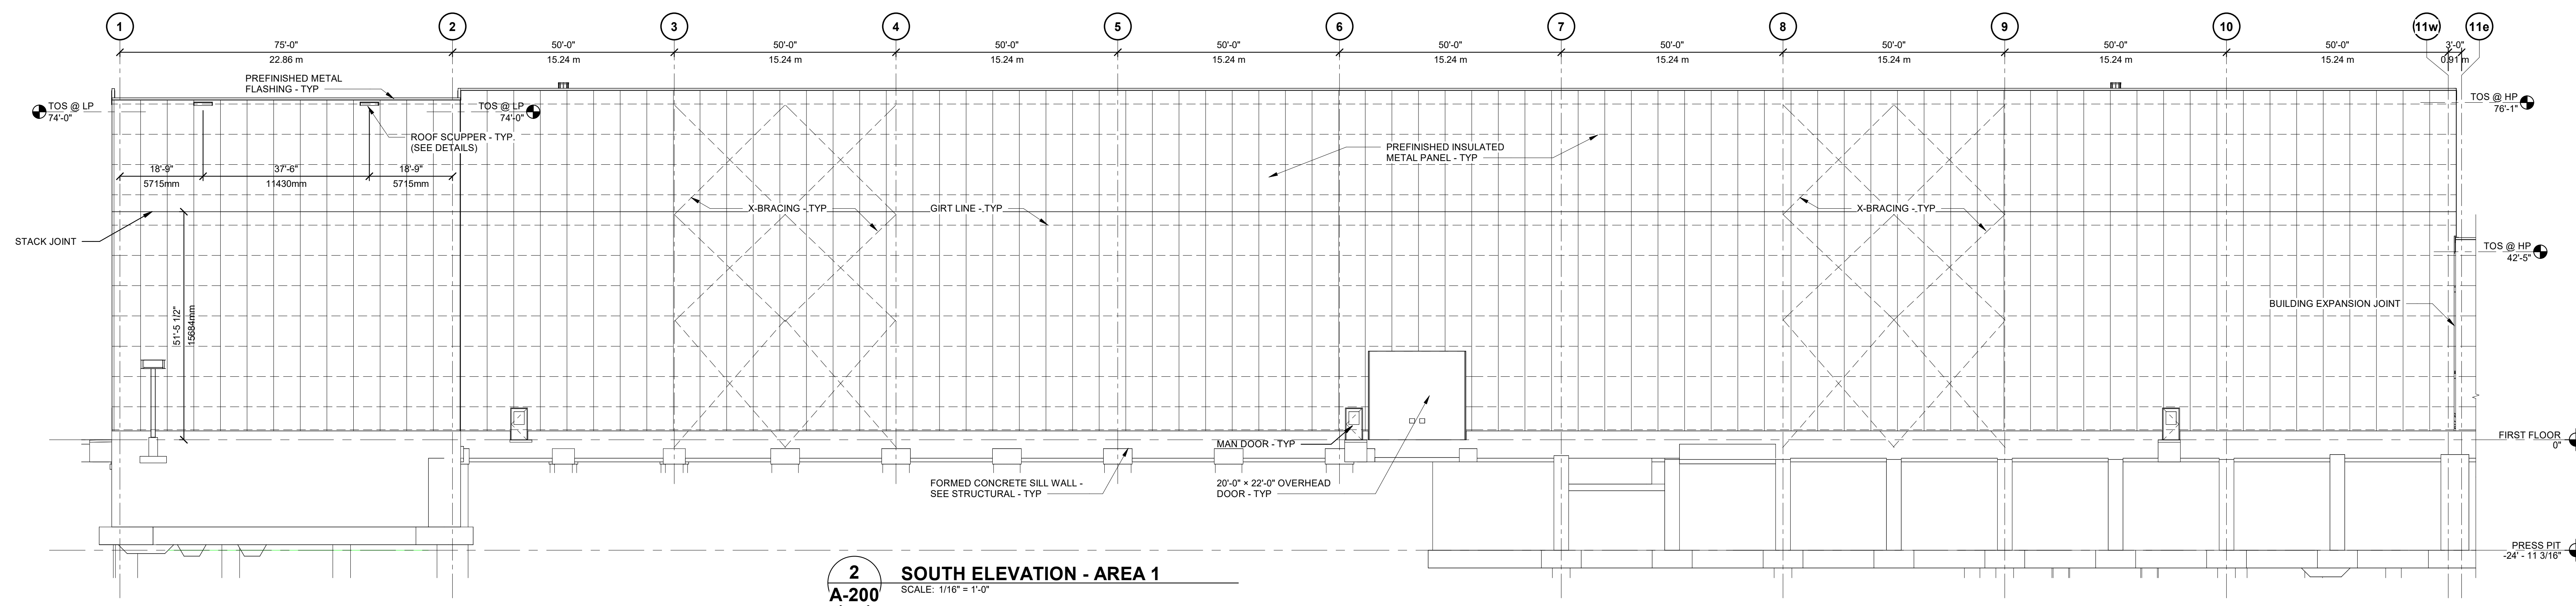


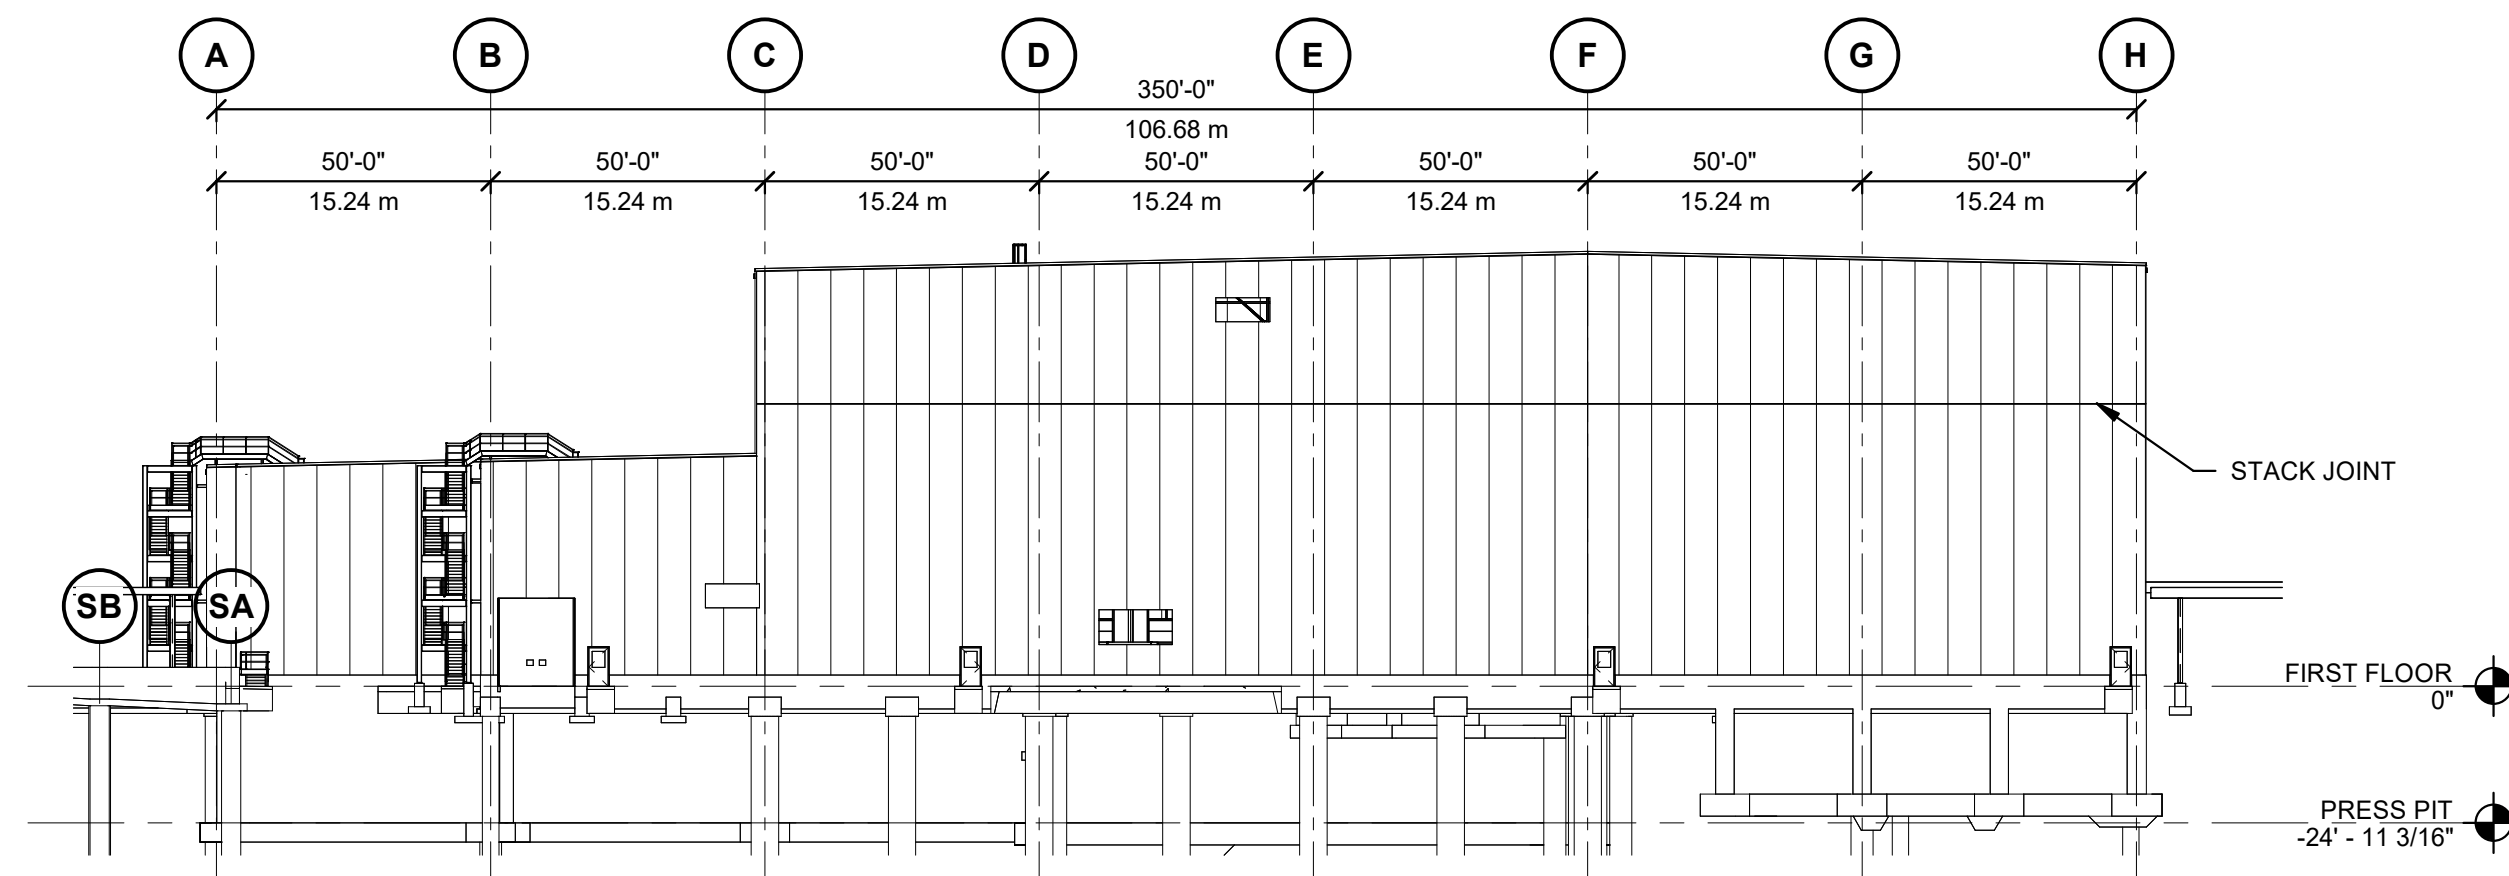


1 WEST ELEVATION - COMPOSITE
SCALE: 1/1' = 1/420

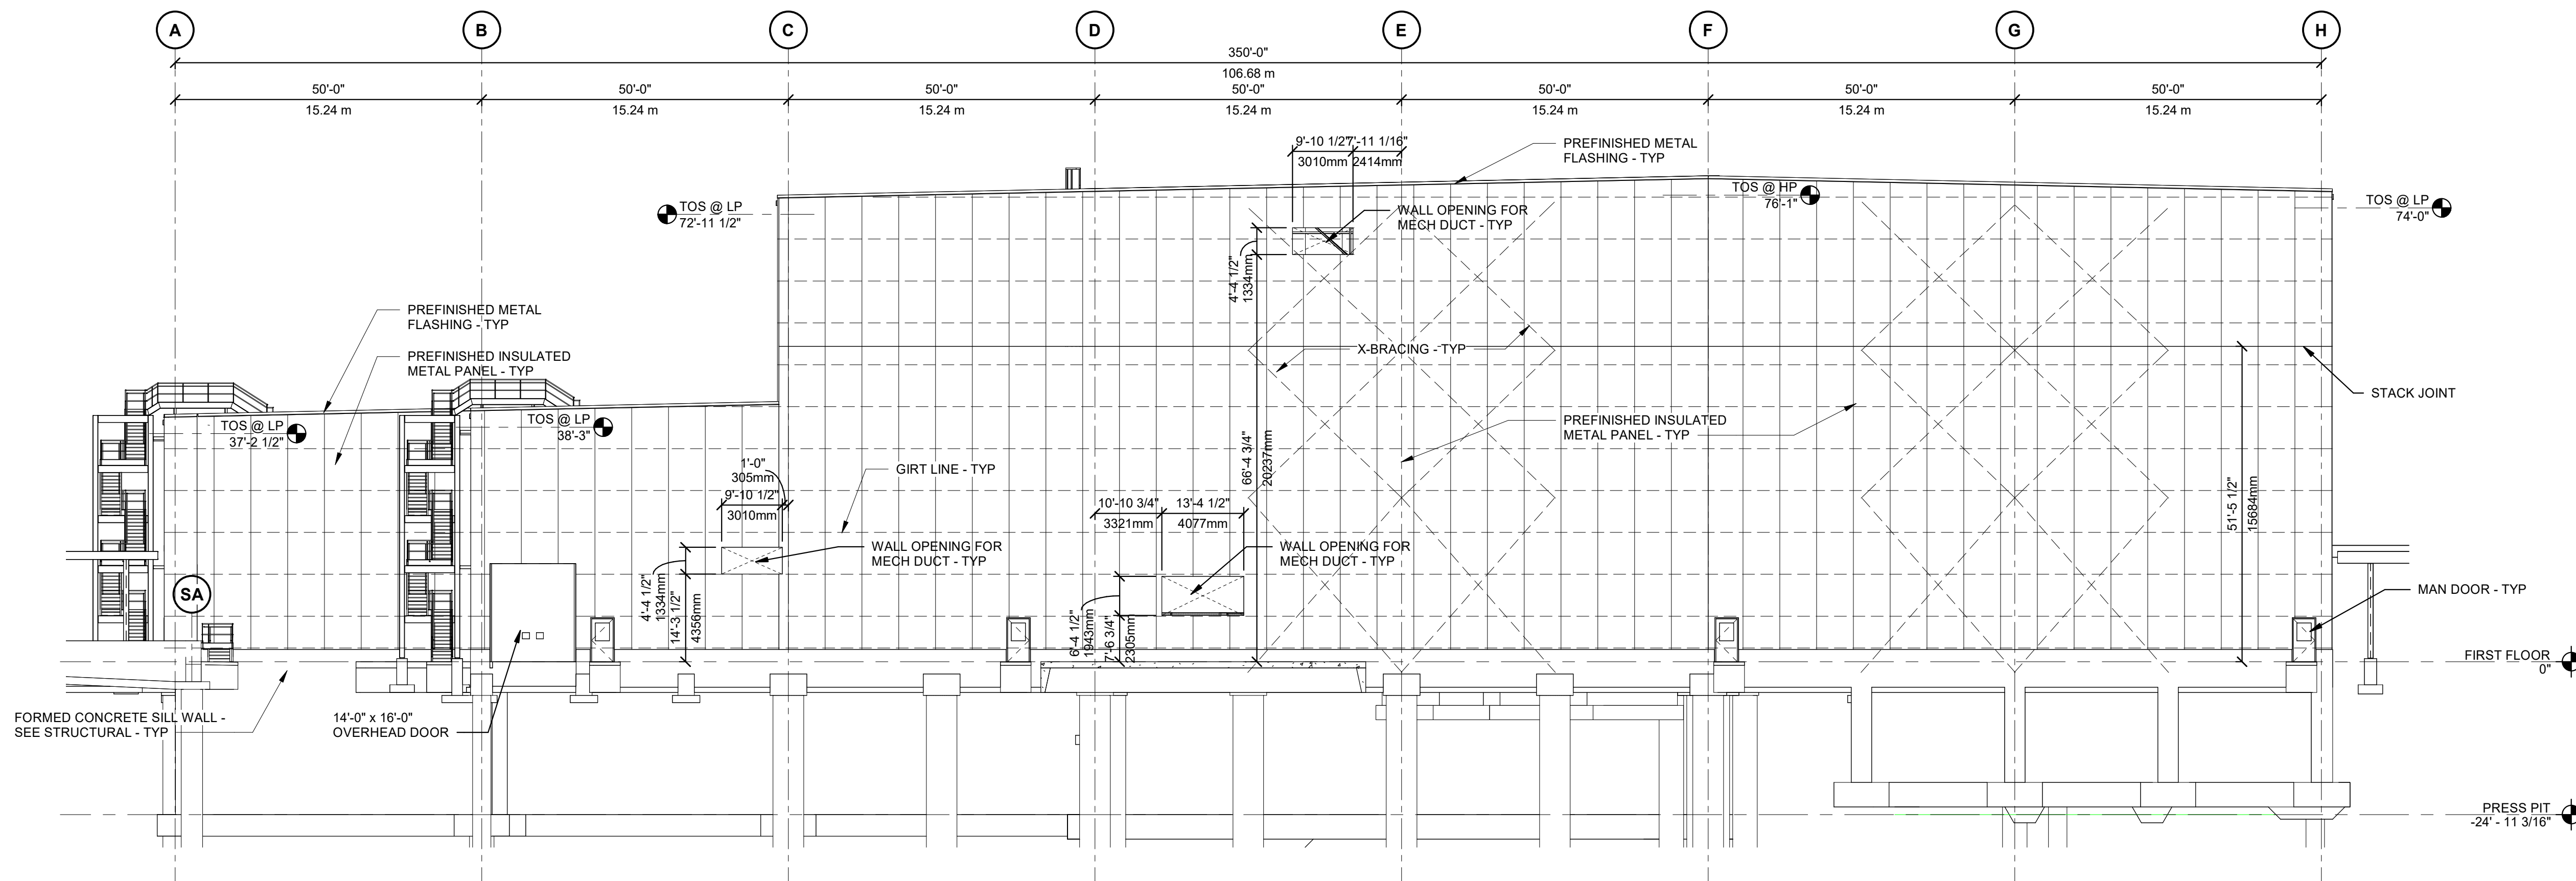


2 WEST ELEVATION - AREA 1
SCALE: 1/16" = 1'-0"

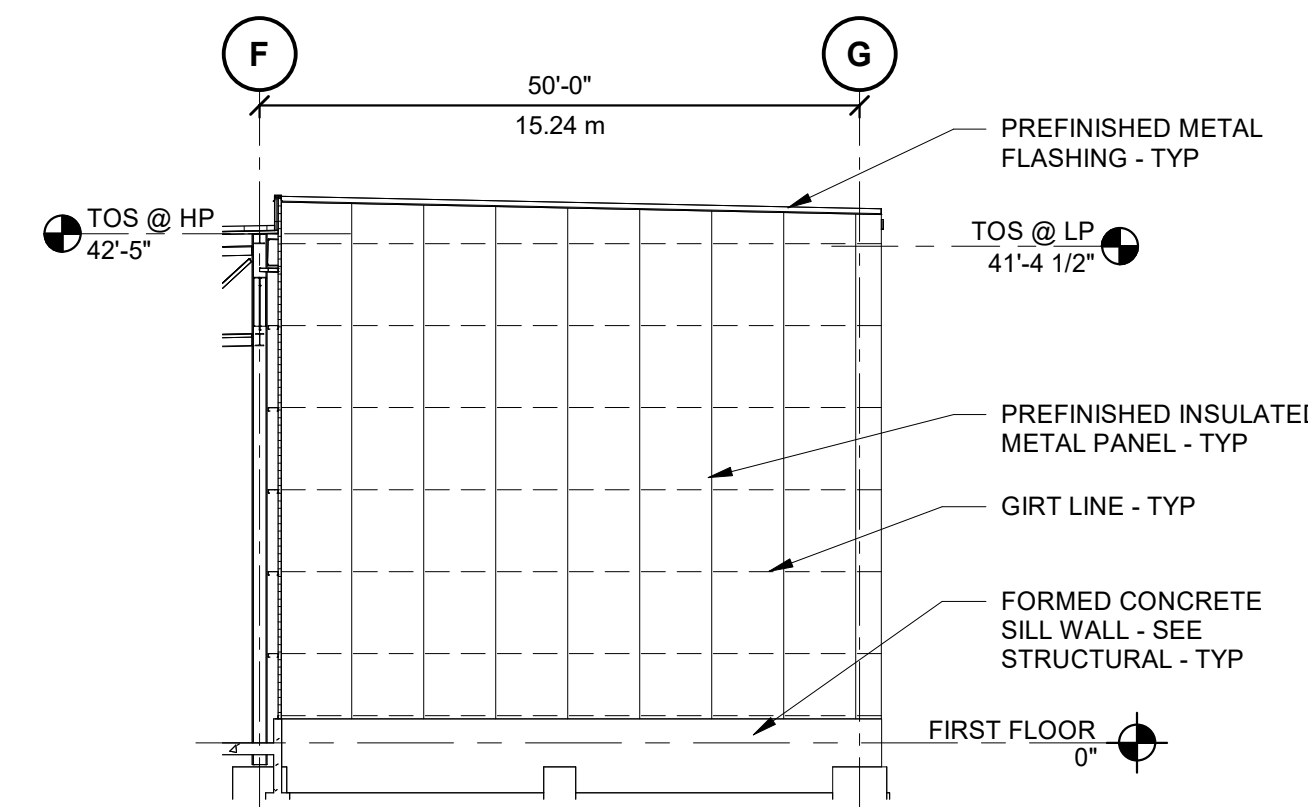


4 WEST ELEVATION @ LINE 14
SCALE: 1/16" = 1'-0"

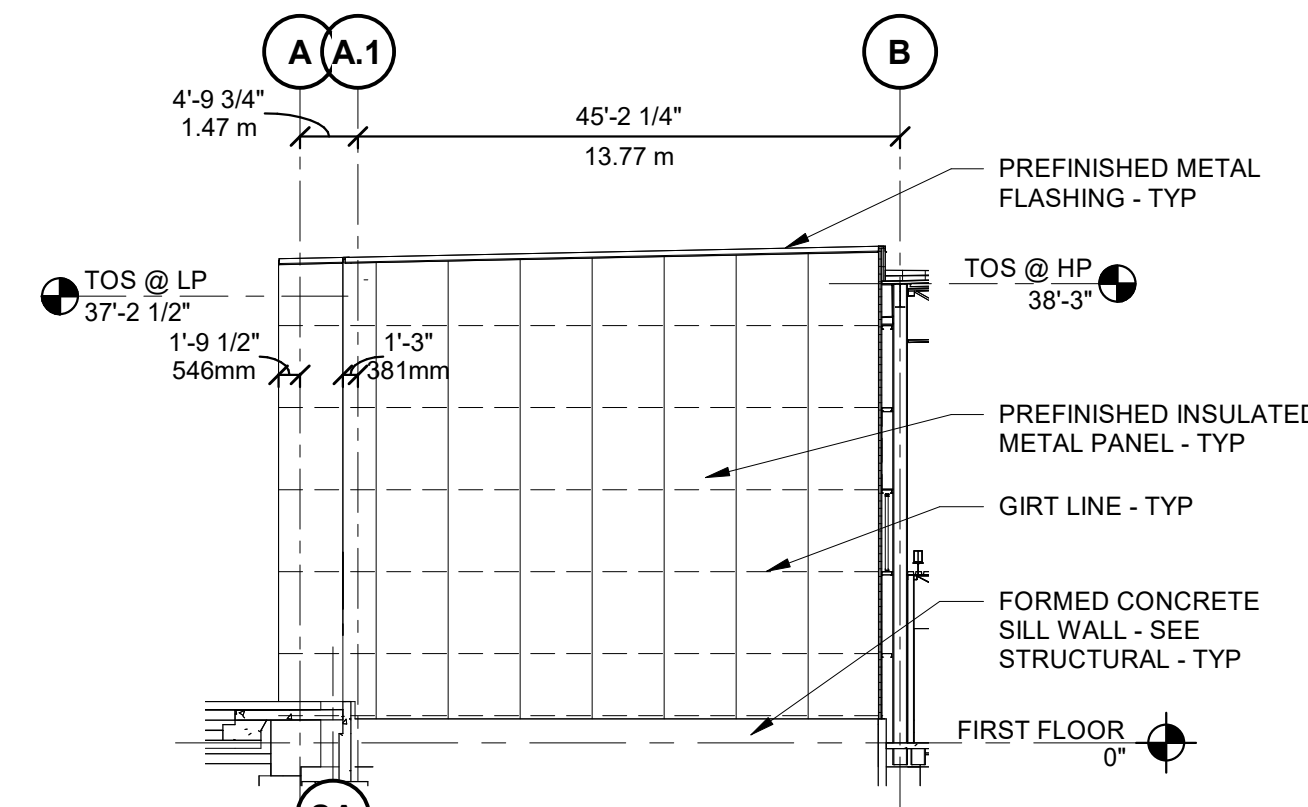


3 WEST ELEVATION @ LINE 12
SCALE: 1/16" = 1'-0"

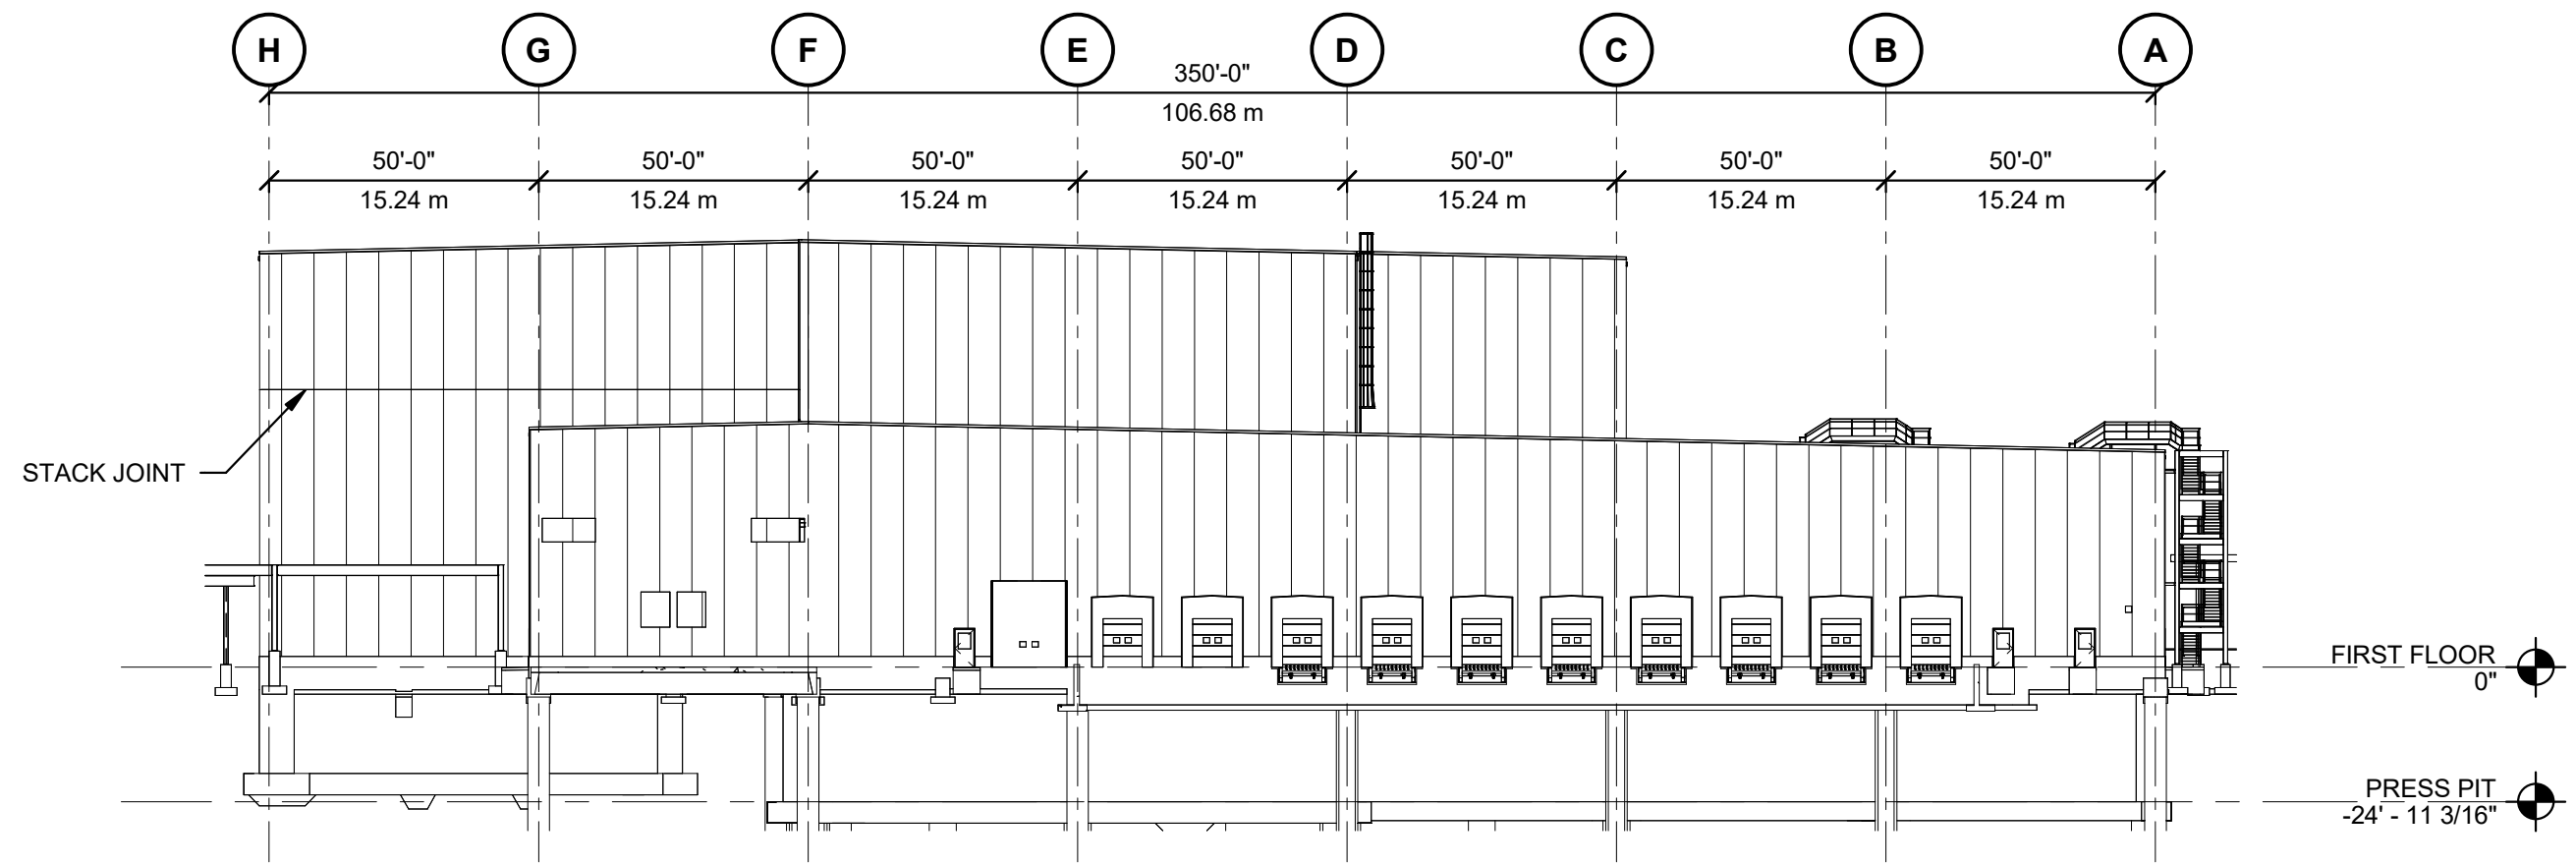


1 EAST ELEVATION - COMPOSITE
SCALE: 1" = 420'

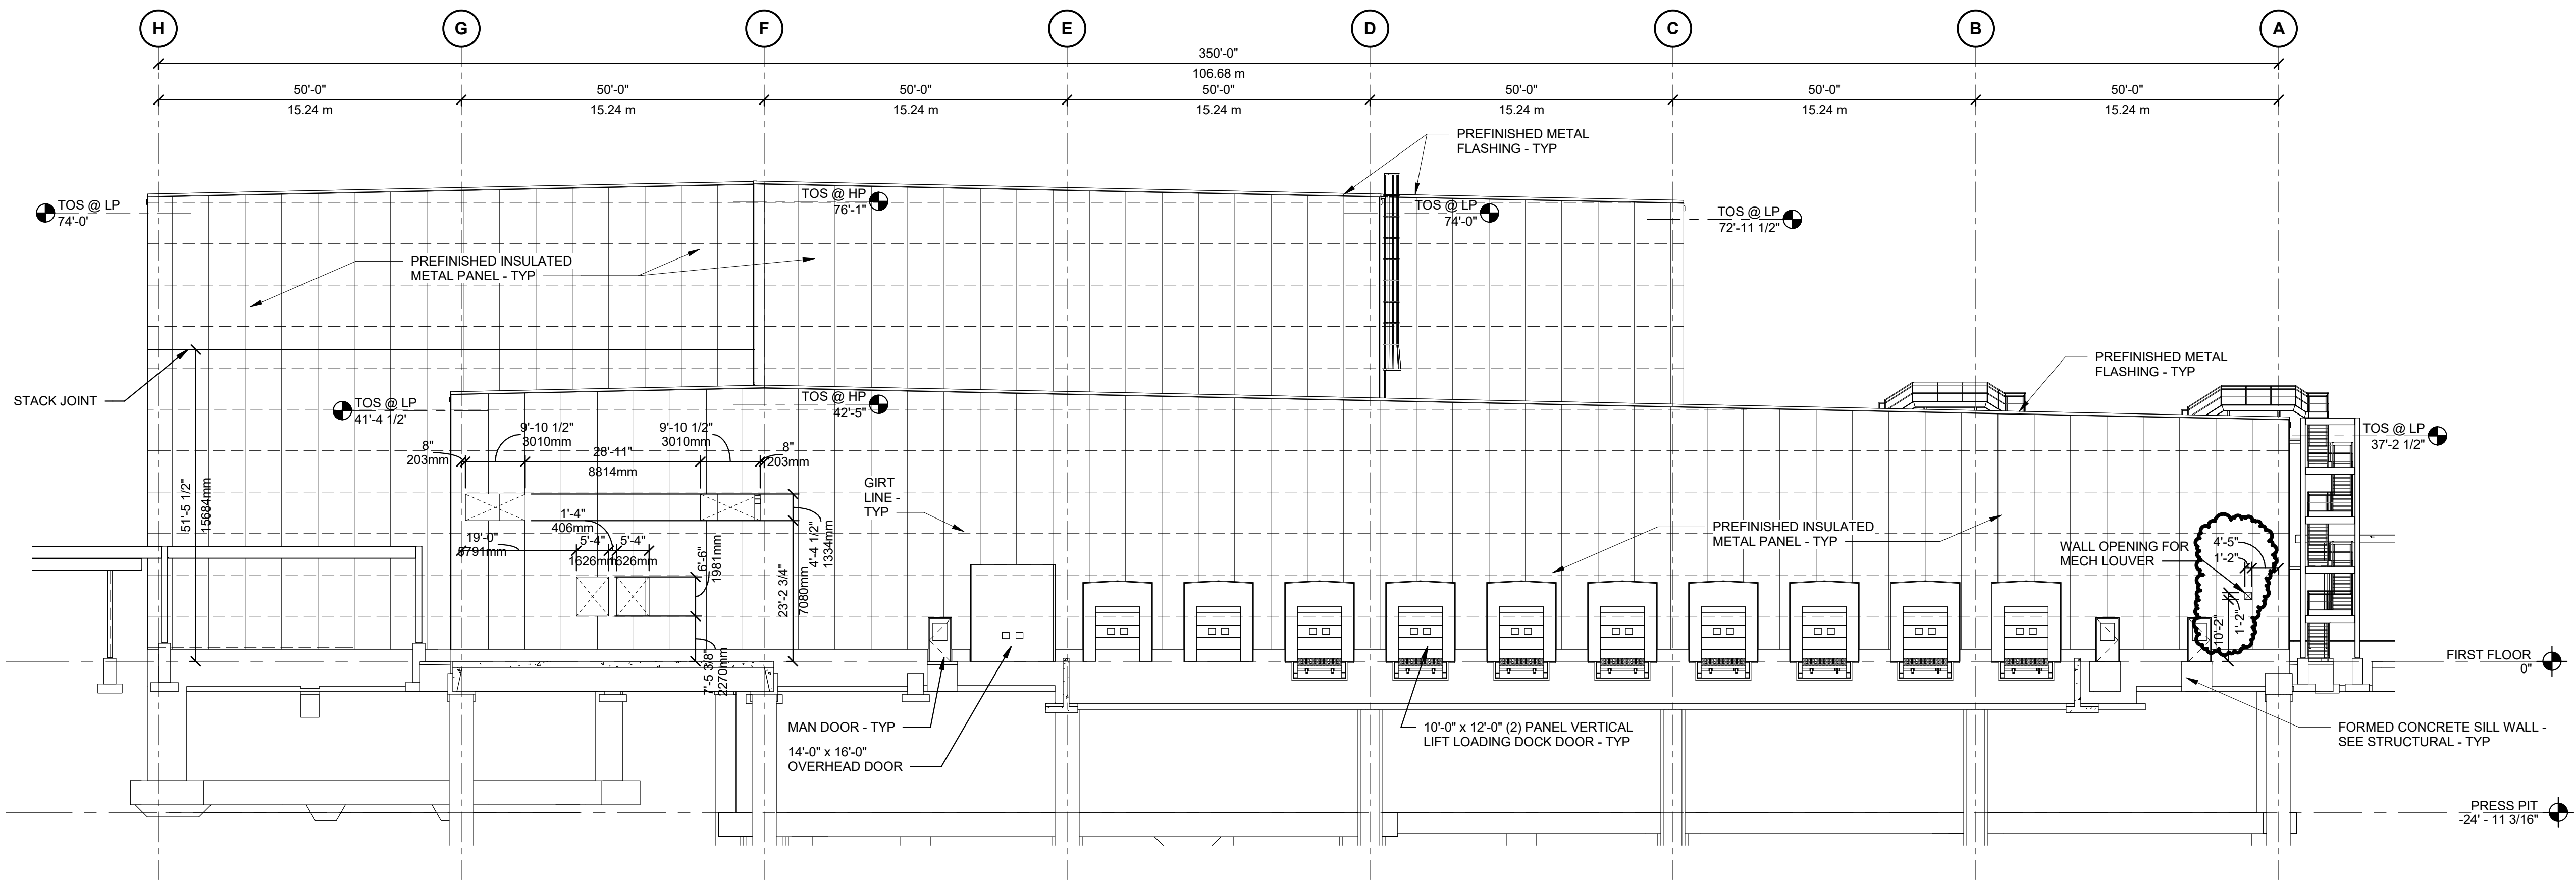


2 EAST ELEVATION - AREA 3
SCALE: 1/16" = 1'-0"

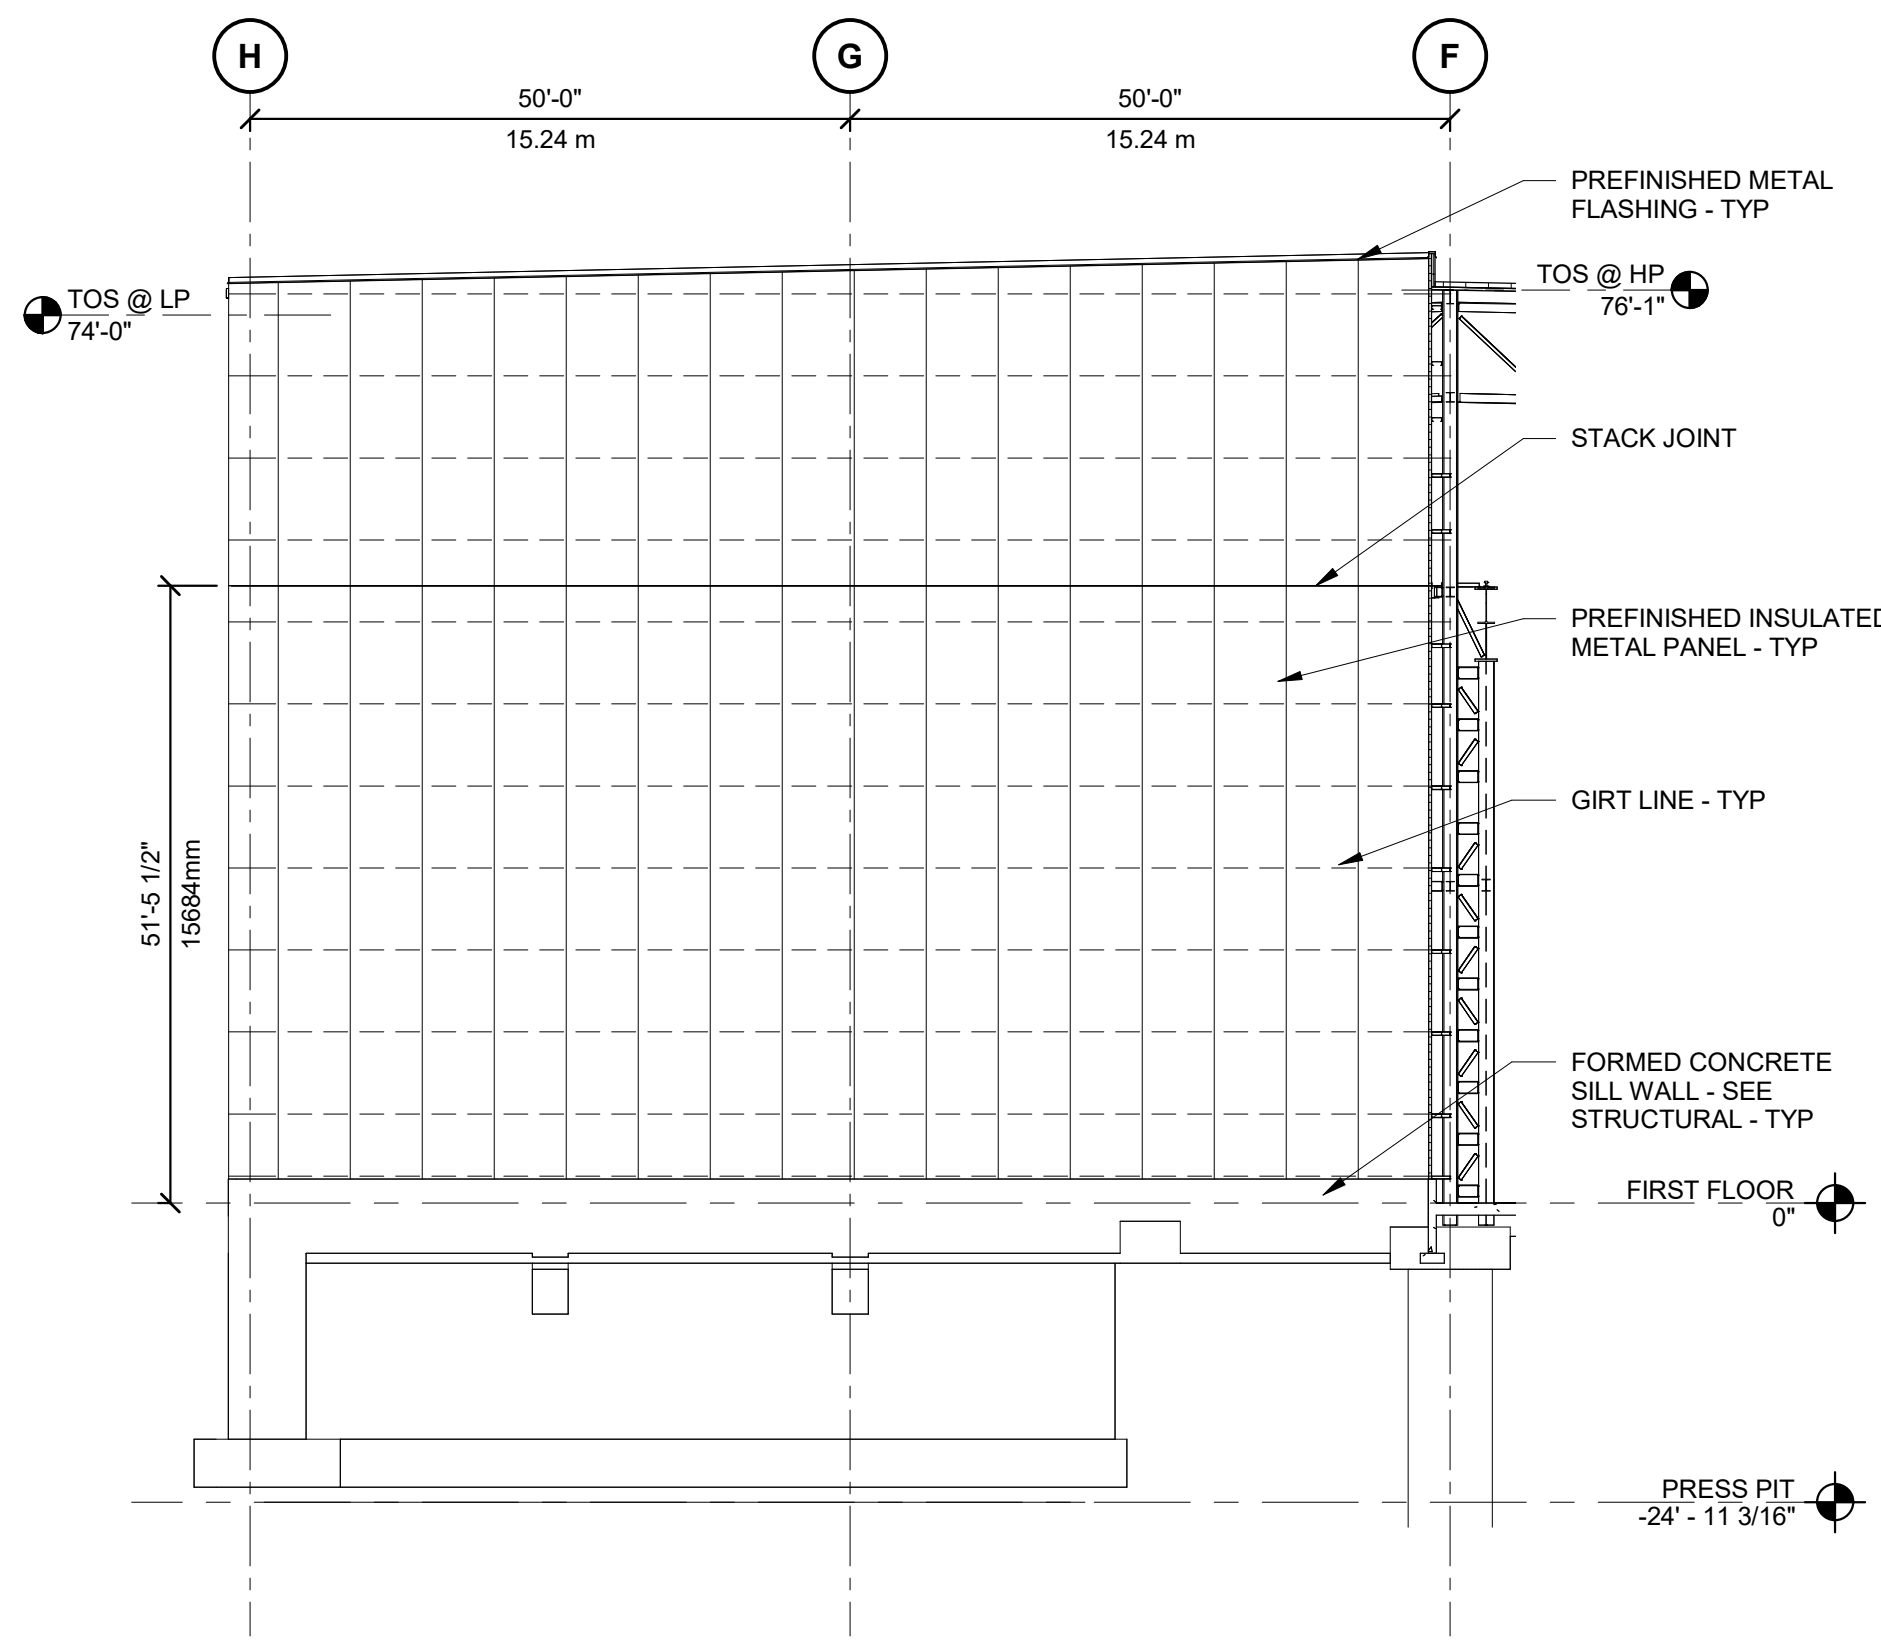

5 EAST ELEVATION @ LINE 2
SCALE: 1/16" = 1'-0"

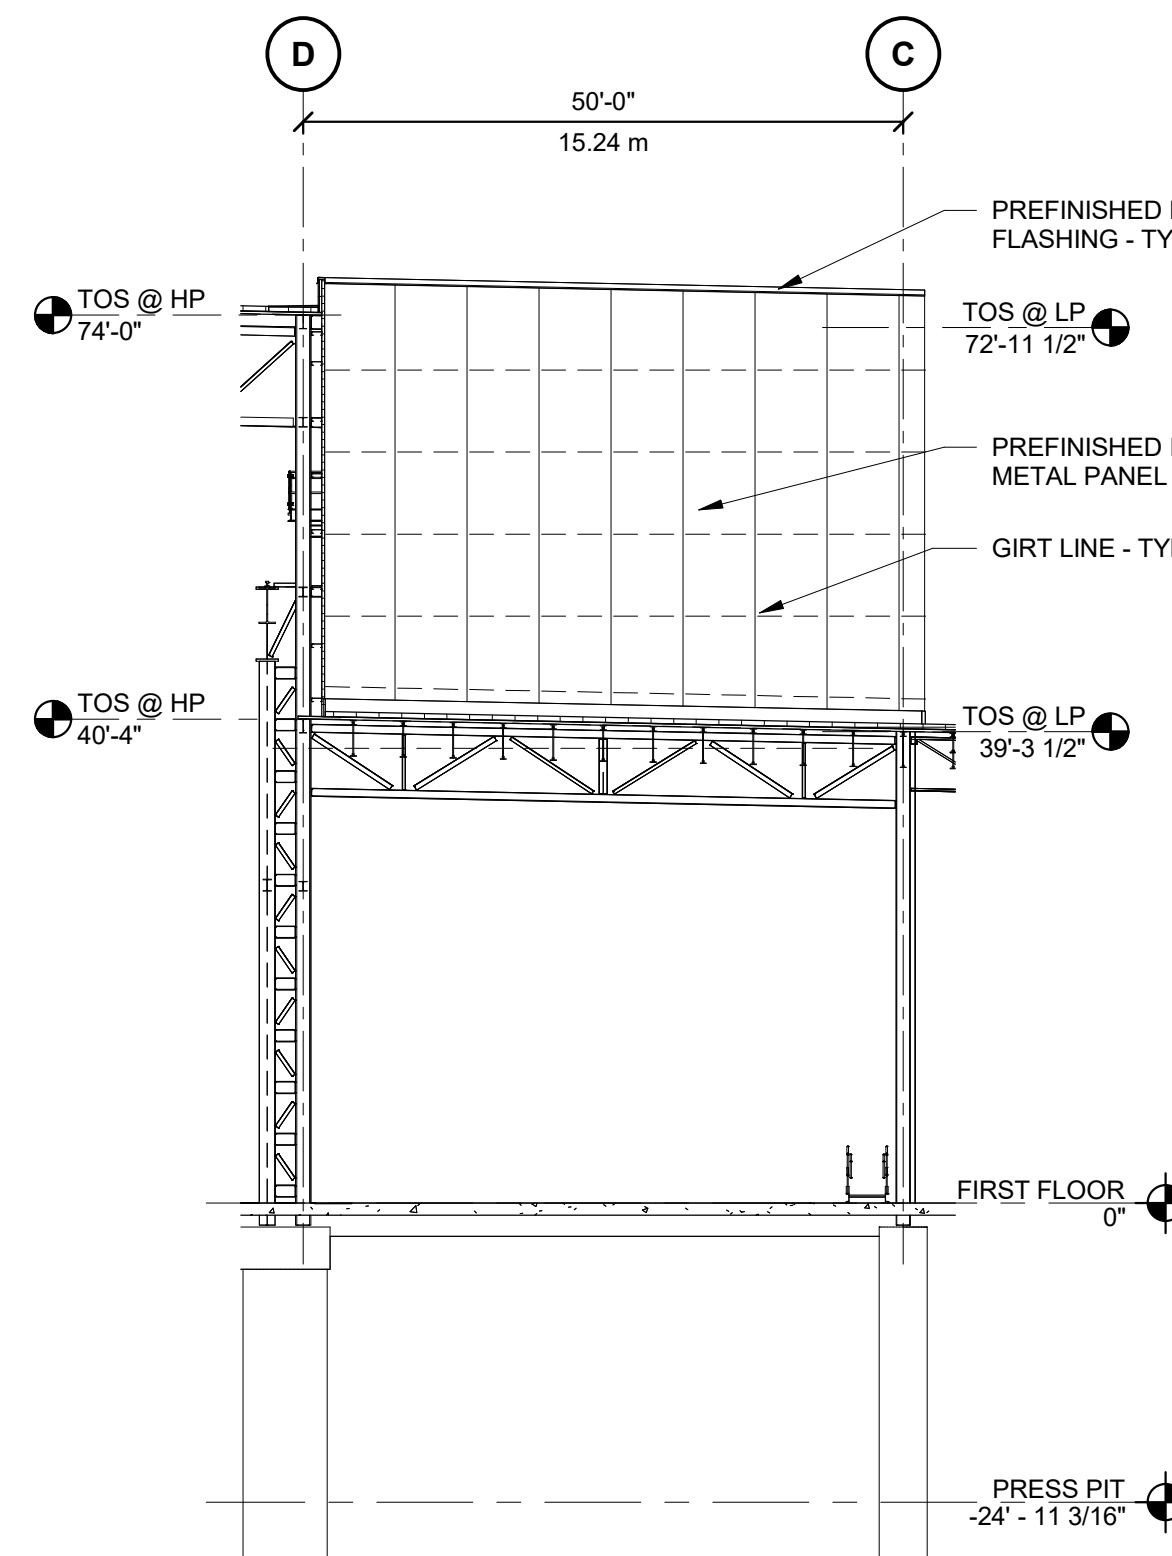

4 EAST ELEVATION @ LINE 2 HIGH ROOF
SCALE: 1/16" = 1'-0"

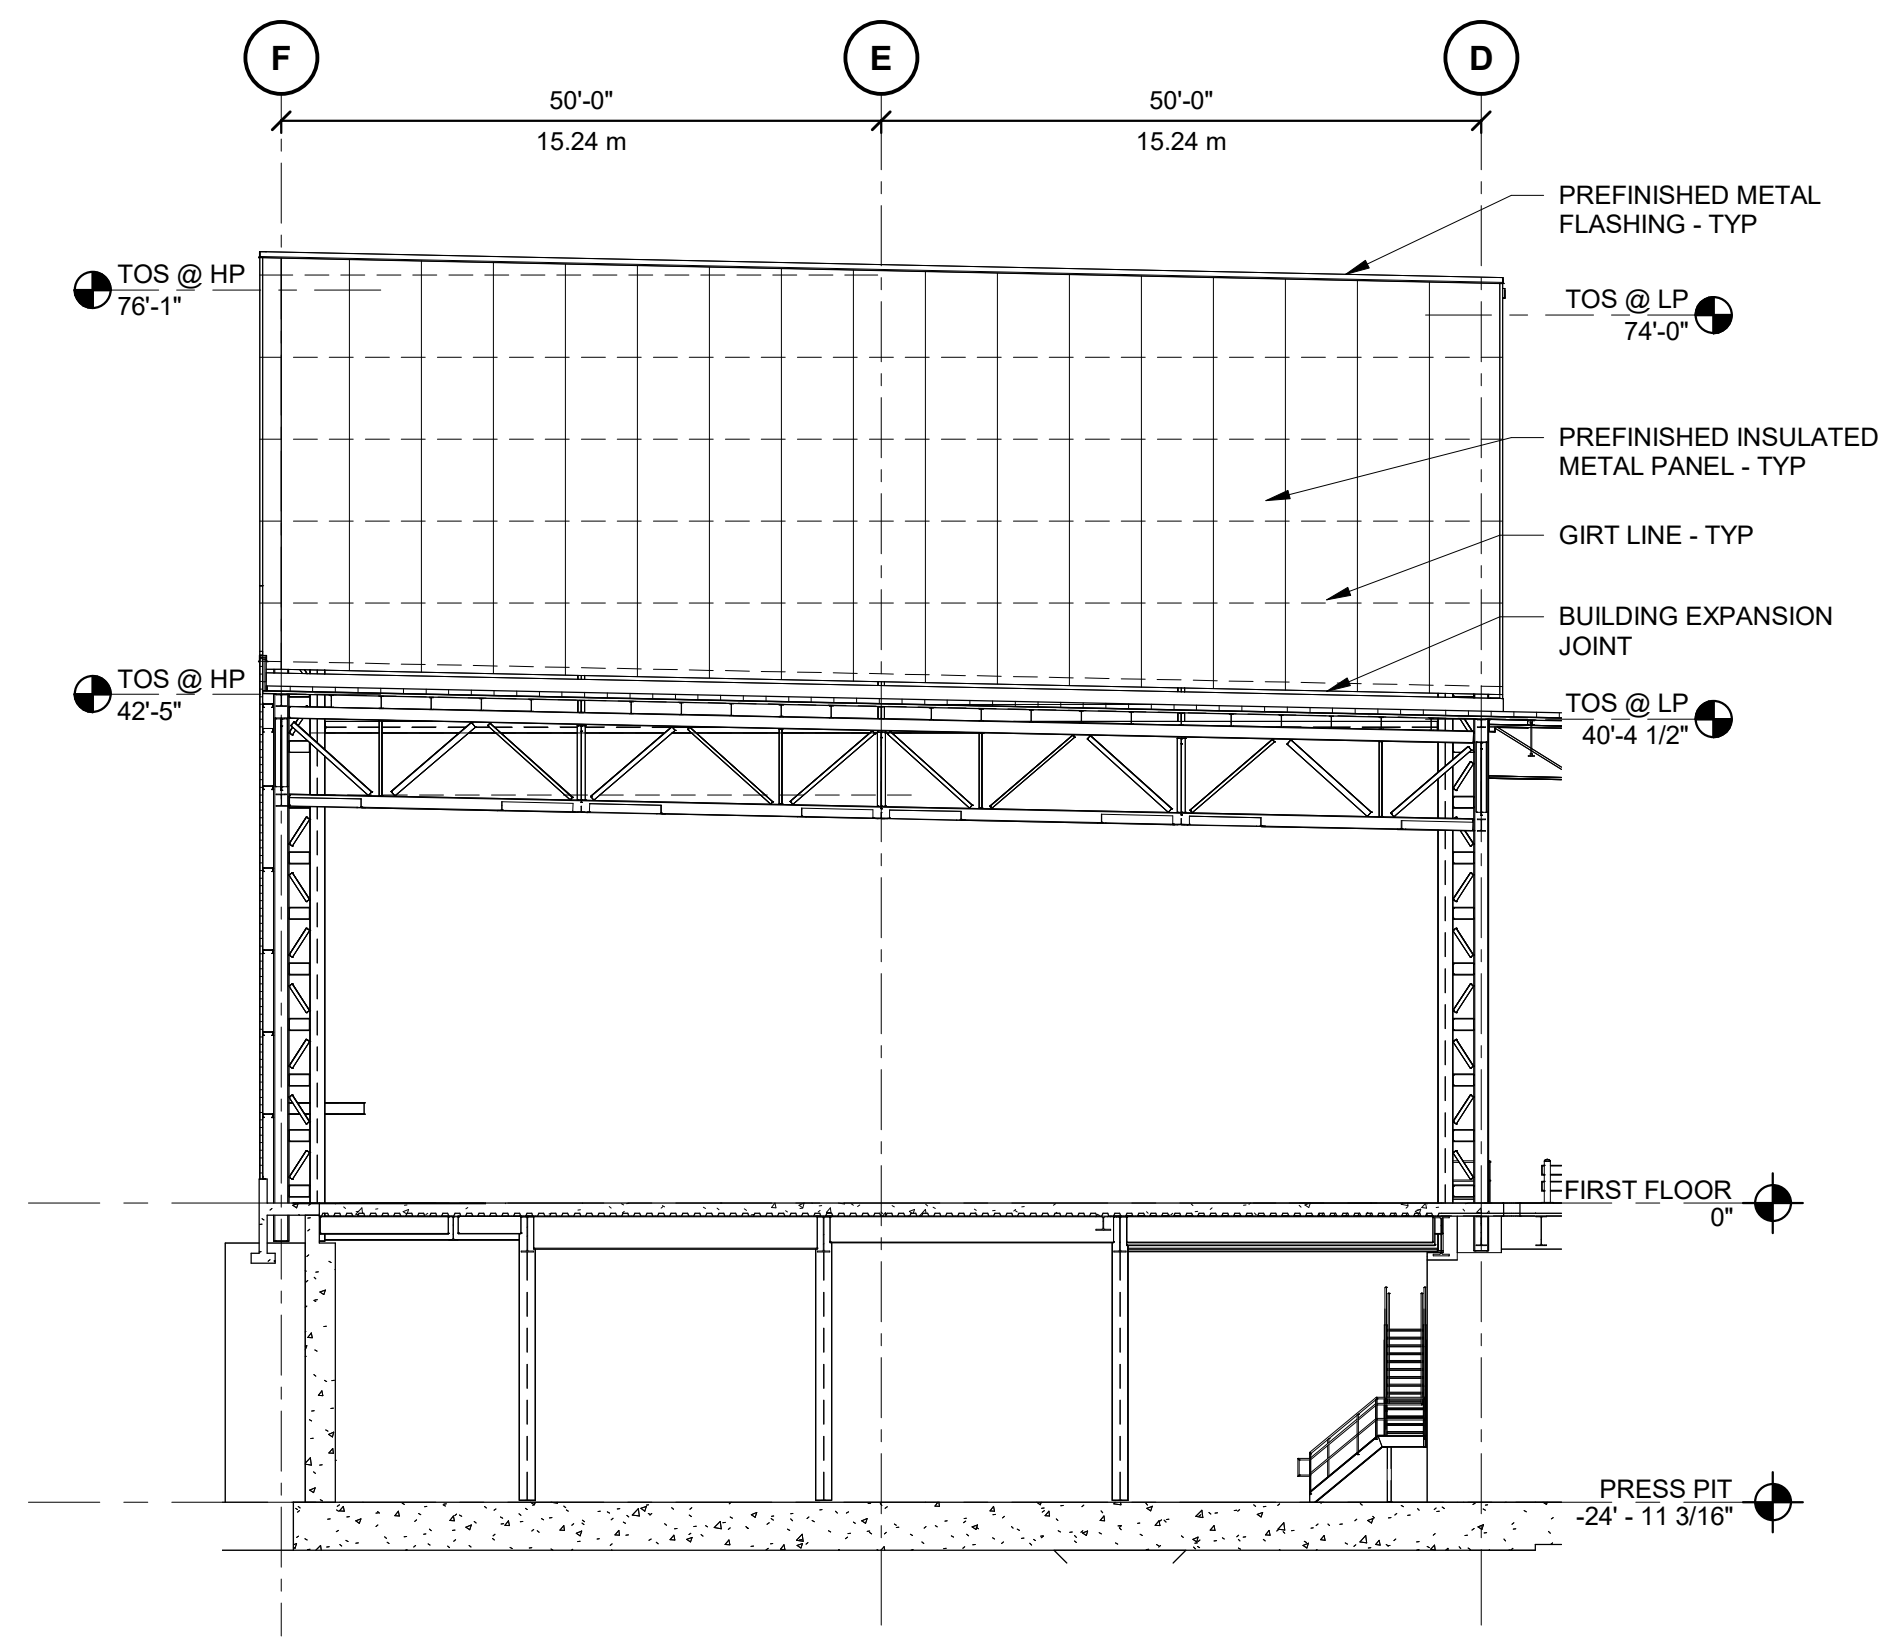

3 EAST ELEVATION @ LINE 11e HIGH ROOF
SCALE: 1/16" = 1'-0"

2025-06-20	REV 005
2025-04-23	IFC - CORE AND SHELL
2024-12-17	90% OWNER REVIEW
2024-09-04	BID
2024-08-22	PROGRESS REVIEW
2024-08-14	PROGRESS REVIEW
2024-08-14	PRELIMINARY SPA CONSULTATION
DATE	ISSUED FOR

A/E TEAM INFORMATION	
IN CHARGE:	H. ELHAGE
DRAWN BY:	C. ORLANDO
DESIGNED BY:	C. ORLANDO
CHECKED BY:	W. GHALAWANJI
APPROVED BY:	H. ELHAGE
A/E PROJECT NUMBER:	1-24-5325
SHEET TITLE	
BUILDING ELEVATIONS - EAST	
SHEET NUMBER	6513-005
A-204	