


**SECTION B-B**  
H = 1:500 V = 1:100

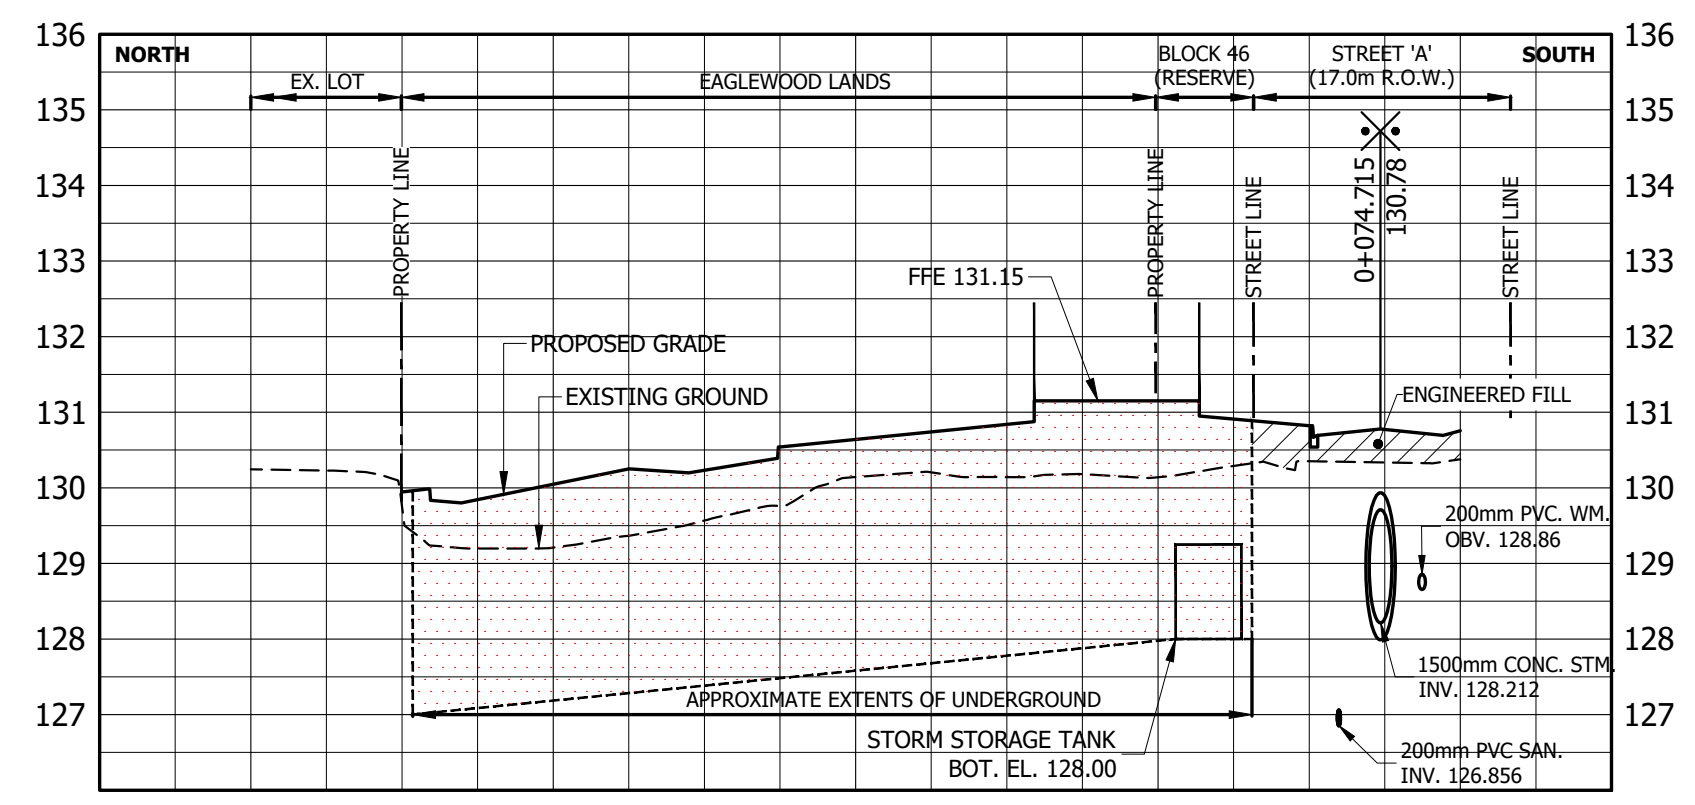

**SECTION A-A**  
H = 1:500 V = 1:100



**KEY PLAN**  
N.T.S.

**LEGEND**

- LIMIT OF EAGLEWOOD DEVELOPMENT
- PROPOSED ELEVATION
- EXISTING ELEVATION
- FINISH FLOOR ELEVATION
- MAXIMUM 3:1 (UNLESS OTHERWISE NOTED)
- PROPOSED OVERLAND FLOW ROUTE
- EXISTING OVERLAND FLOW ROUTE
- EXISTING CONTOUR & ELEVATION
- SECTION MARKER

**BENCHMARK**  
ELEVATIONS ARE REFERRED TO TOWN OF OAKVILLE BENCHMARK NO. 101 HAVING A PUBLISHED ELEVATION OF 115.838 METRES.

**ELEVATION NOTE**  
ELEVATIONS ARE OF GEODETIC ORIGIN (CGVD-1928-78) AND ARE DERIVED FROM GNSS OBSERVATIONS AND NATURAL RESOURCES CANADA'S GEODIC MODEL HT 2.0.

**URBANTECH**  
**Urbantech Consulting**  
 A Division of Leighton-Zec West Ltd.  
 2030 Bristol Circle, Suite 105  
 Oakville, ON. L6H 0H2  
 TEL 905.829.8818 • urbantech.com

**EAGLEWOOD COMMUNITIES**  
**TOWN OF OAKVILLE**

**PRELIMINARY GRADING PLAN**

PROJECT No.	DATE	SCALE	DWG No.
21-272	FEB. 2022	1:300	GR-1