



EXTERIOR FINISH SCHEDULE				
MARK	MATERIAL	MANUFACTURER	COLOR	NOTES
CAP-1	PARAPET CAP		COLOR TO MATCH DRYVIT 161 NEPTUNE	
EIFS-1	EXTERIOR INSULATION FINISH SYSTEM	DRYVIT	COLOR 530 METAL GRAY	
EIFS-2	EXTERIOR INSULATION FINISH SYSTEM	DRYVIT	COLOR 161 NEPTUNE	
EIFS-3	EXTERIOR INSULATION FINISH SYSTEM	DRYVIT	COLOR 628 WHITE HAZE	
PT-1	PAINT	DUNN EDWARDS	COLOR TO MATCH 628 WHITE HAZE	HM DOORS
TP0	MEMBRANE ROOFING	FIRESTONE	ULTRA PLY TPO 60 MIL - WHITE	15 YEAR WARRANTY OR EQUAL.

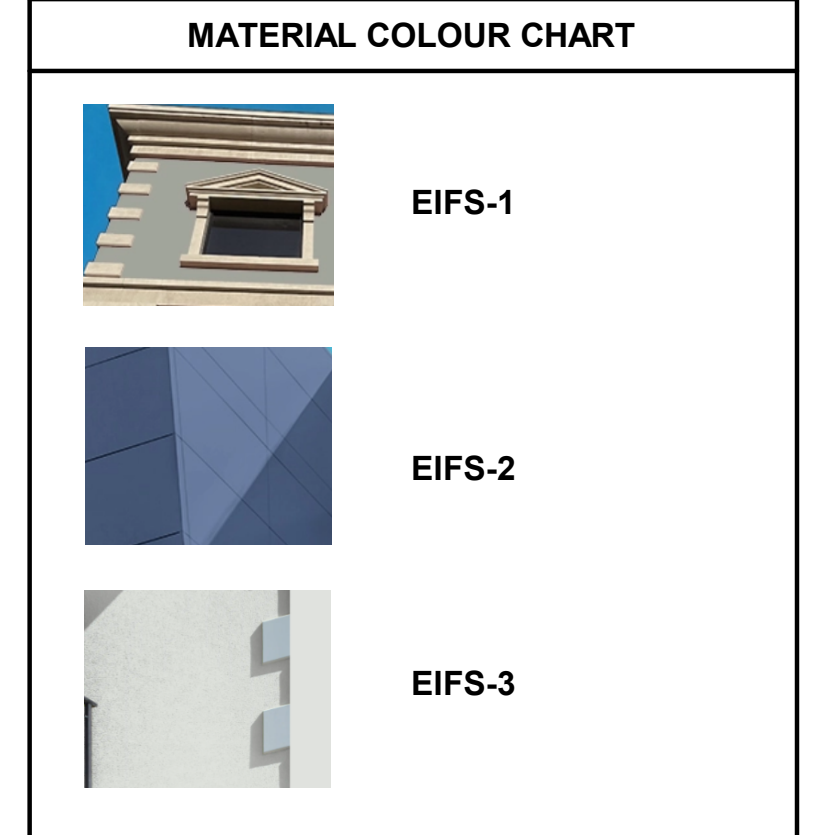


6 ENTRY - TUNNEL




5 EXIT - TUNNEL

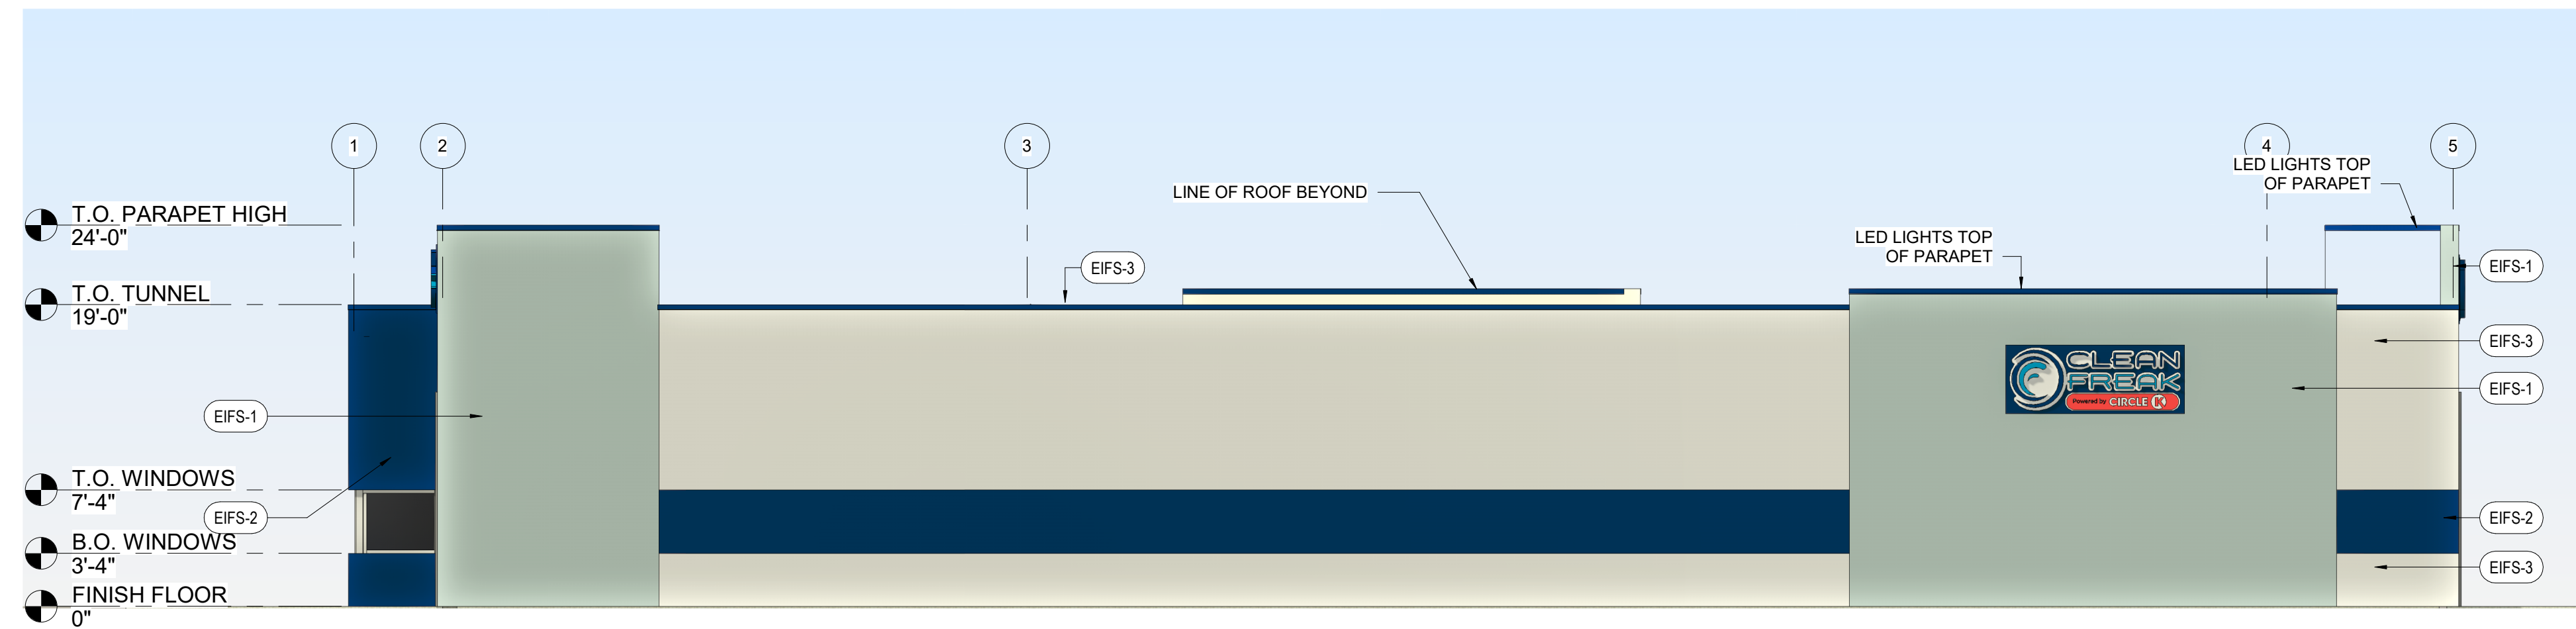


4 SOUTH ELEVATION
1/8" = 1'-0"

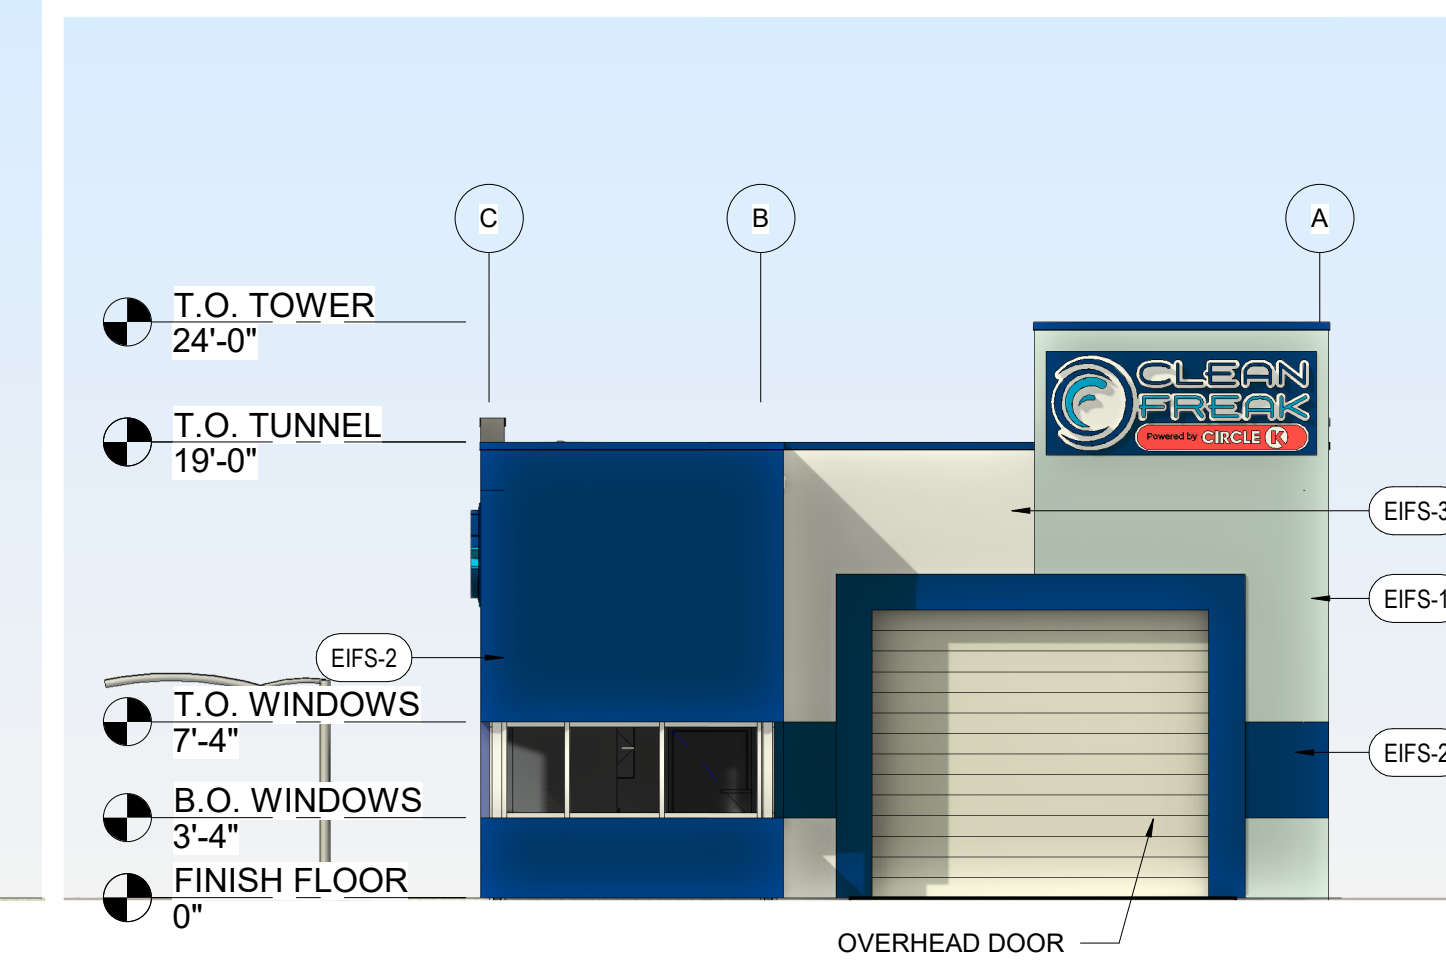

3 EAST ELEVATION
1/8" = 1'-0"

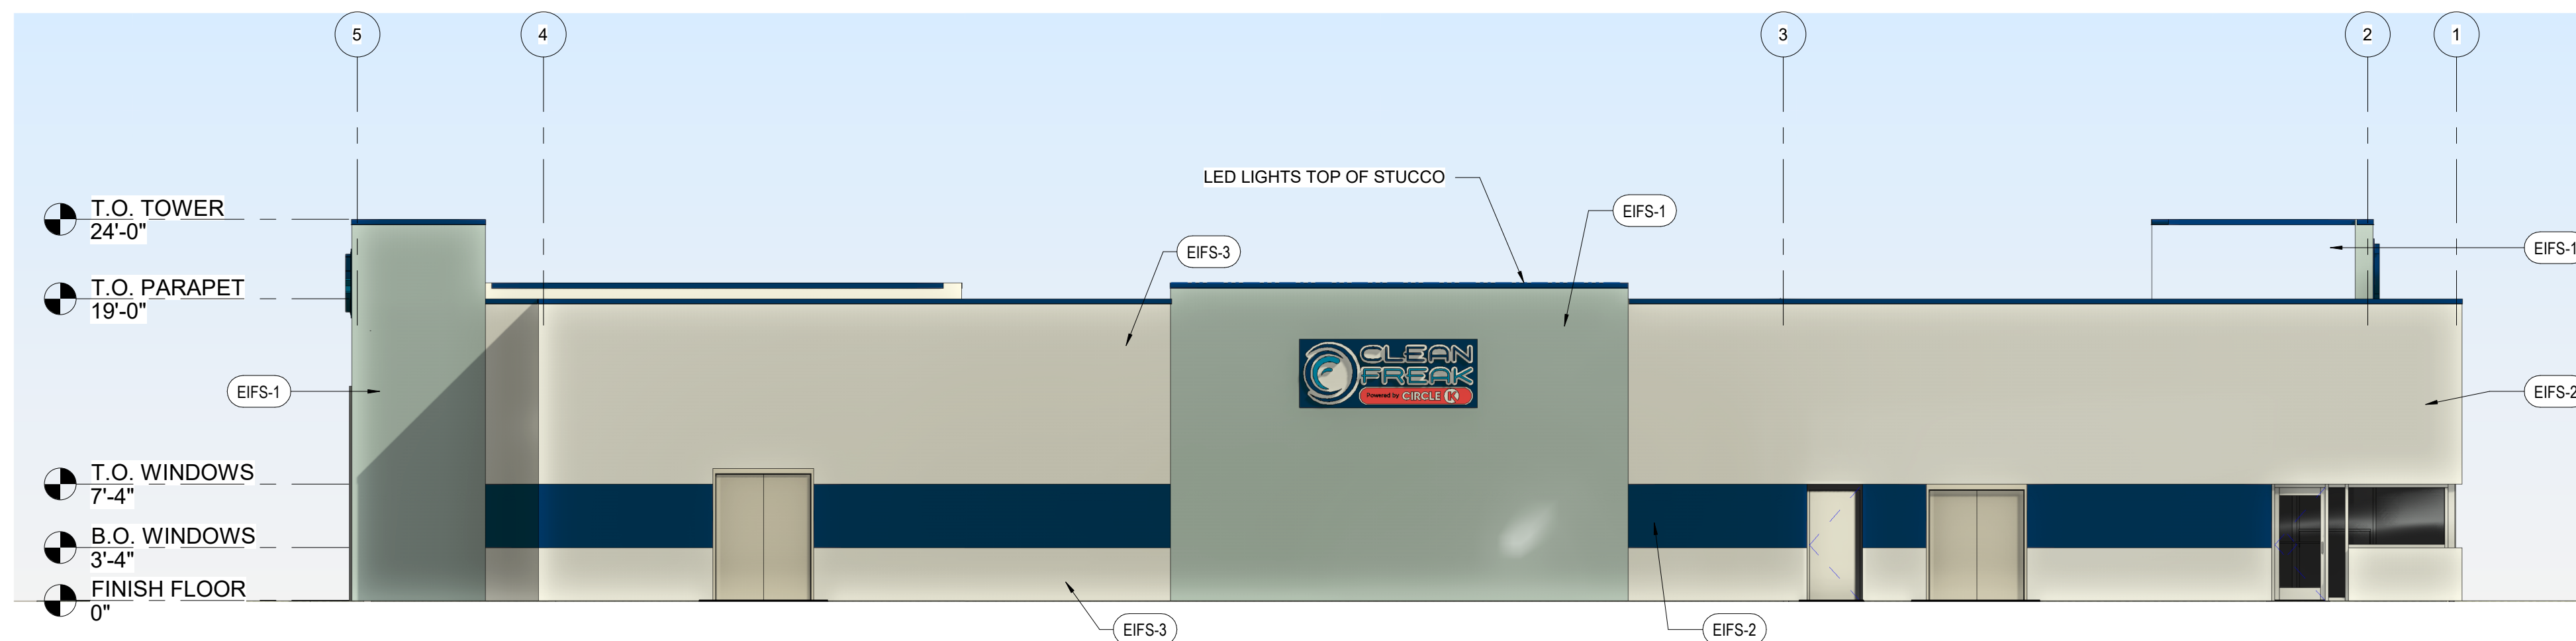

2 NORTH ELEVATION
1/8" = 1'-0"

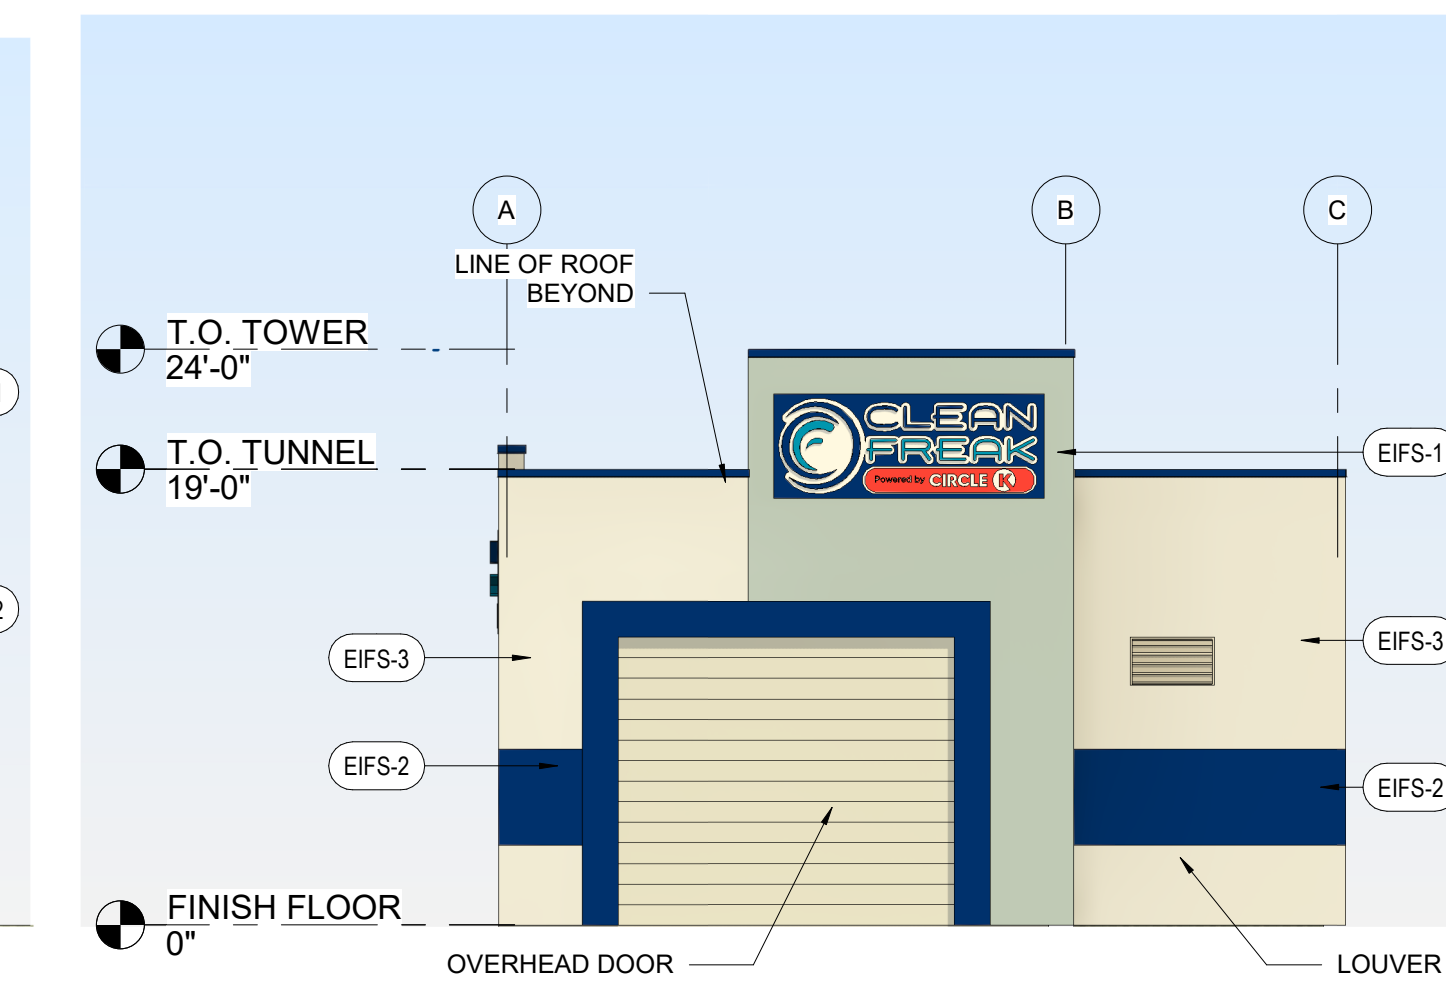

1 WEST ELEVATION
1/8" = 1'-0"

No.	REVISIONS	Date	By	App.
A	ISSUED FOR SPA	FEB 23 2025	E.D.	C.F.

EXP Services Inc.
 t: +1.905.793.9800 | f: +1.905.793.0641
 1595 Clark Boulevard
 Brampton, ON L6T 4V1
 Canada
 www.exp.com

BUILDINGS INDUSTRIAL EARTH & ENVIRONMENT INFRASTRUCTURE ENERGY SUSTAINABILITY

Owner/Client:
CIRCLE K - CENTRAL CANADA DIVISION
 300 MILNER AVENUE, SUITE 400
 TORONTO, ON M1B 3V4

Location:
624 THIRD LINE
OAKVILLE, ONTARIO

Title:
EXTERIOR COLOR ELEVATIONS

Designed By:	Drawn By: E.D.	Checked By: C.F.
Scale: AS NOTED	Date: MAY 2025	Drawing No.: A201
Project No.: BRM00606364-V0		